

9-Plex Second Floor Composite Plan

Scale: 1/8" = 1'-0"



9-Plex First Floor Composite Plan

Scale: 1/8" = 1'-0"



Architecture + Planning  
820 16th Street, Suite 500  
Denver, CO 80202  
303.825.6400  
ktgy.com

The Canel Companies  
1949 St. Johns Avenue, #200  
Highland Park, IL 60035


**W-16 WEST ROSEVILLE**

ROSEVILLE, CA # 2020-0872

DESIGN REVIEW SUBMITTAL  
JUNE 13, 2022

9-PLEX -  
COMPOSITE PLANS

A3.1

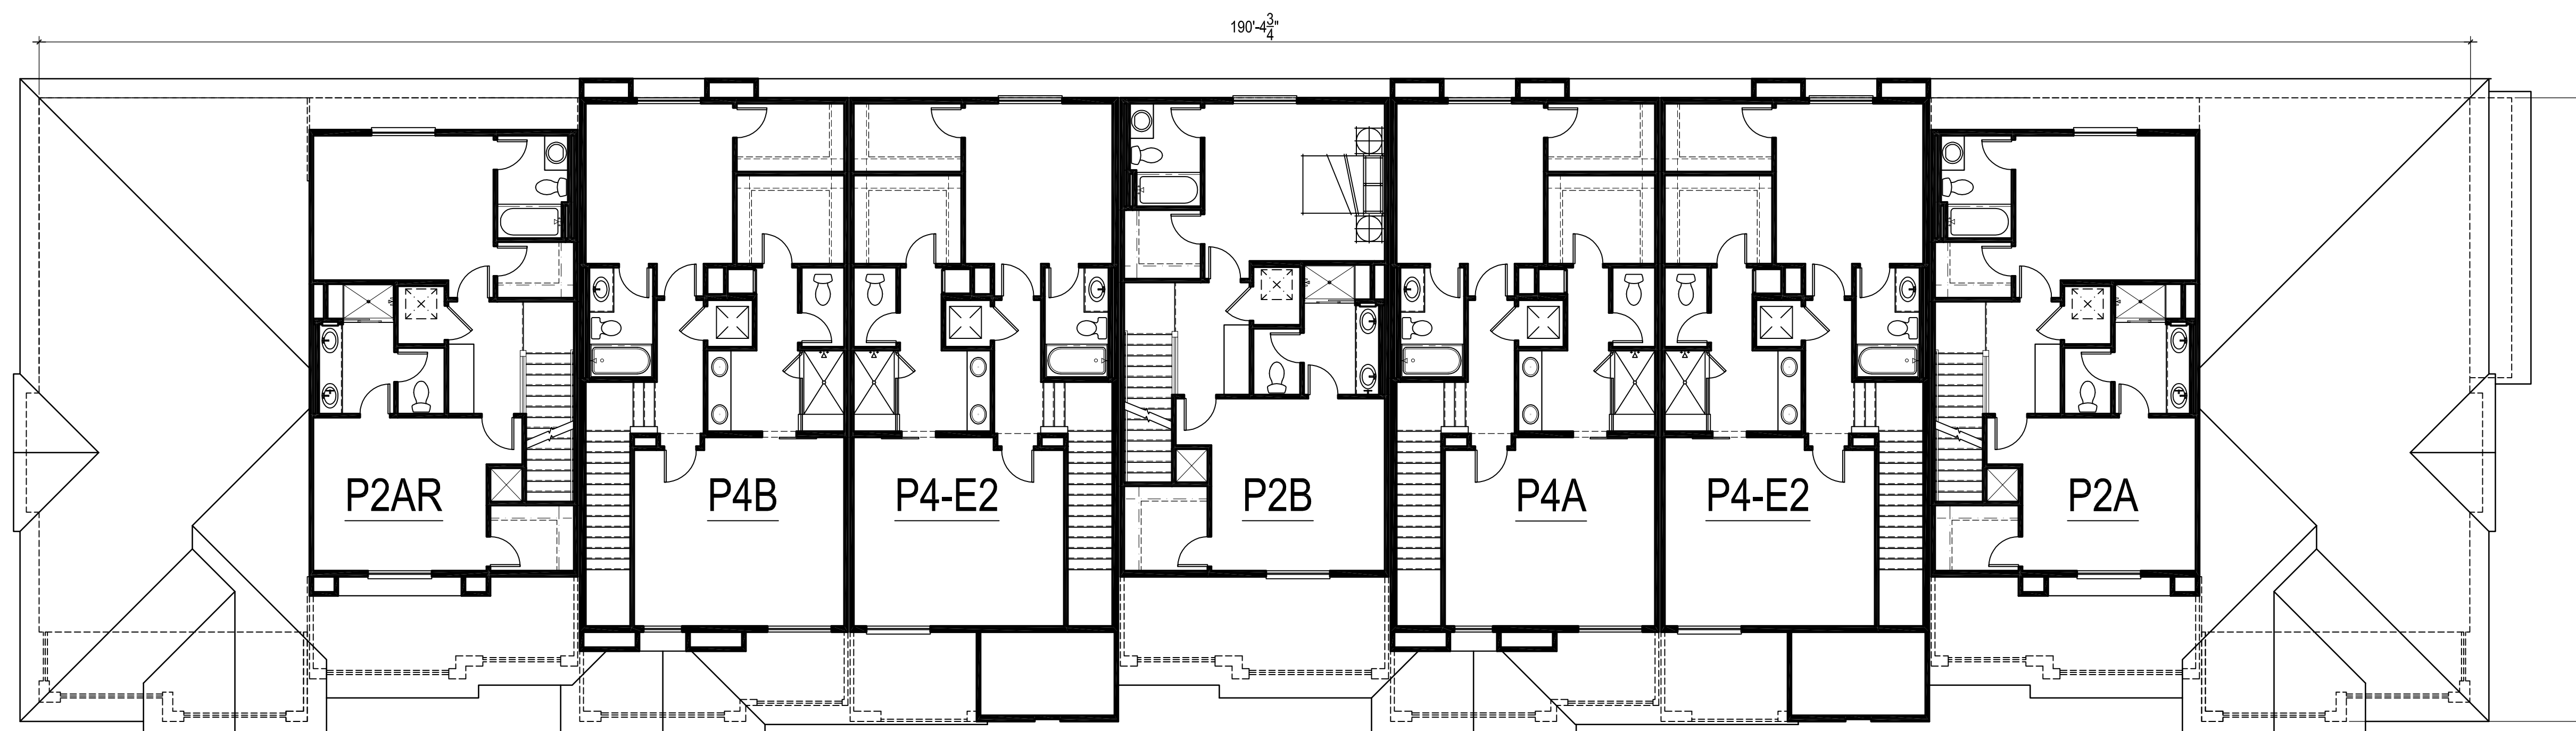

9-Plex Third Floor Composite Plan  
 Scale: 1/8" = 1'-0"



Architecture + Planning  
 820 16th Street, Suite 500  
 Denver, CO 80202  
 303.825.6400  
 ktgy.com


The Canel Companies  
 1949 St. Johns Avenue, #200  
 Highland Park, IL 60035

**W-16 WEST ROSEVILLE**  
 ROSEVILLE, CA # 2020-0872


DESIGN REVIEW SUBMITTAL  
 JUNE 13, 2022

9-PLEX -  
 COMPOSITE PLANS

**A3.2**

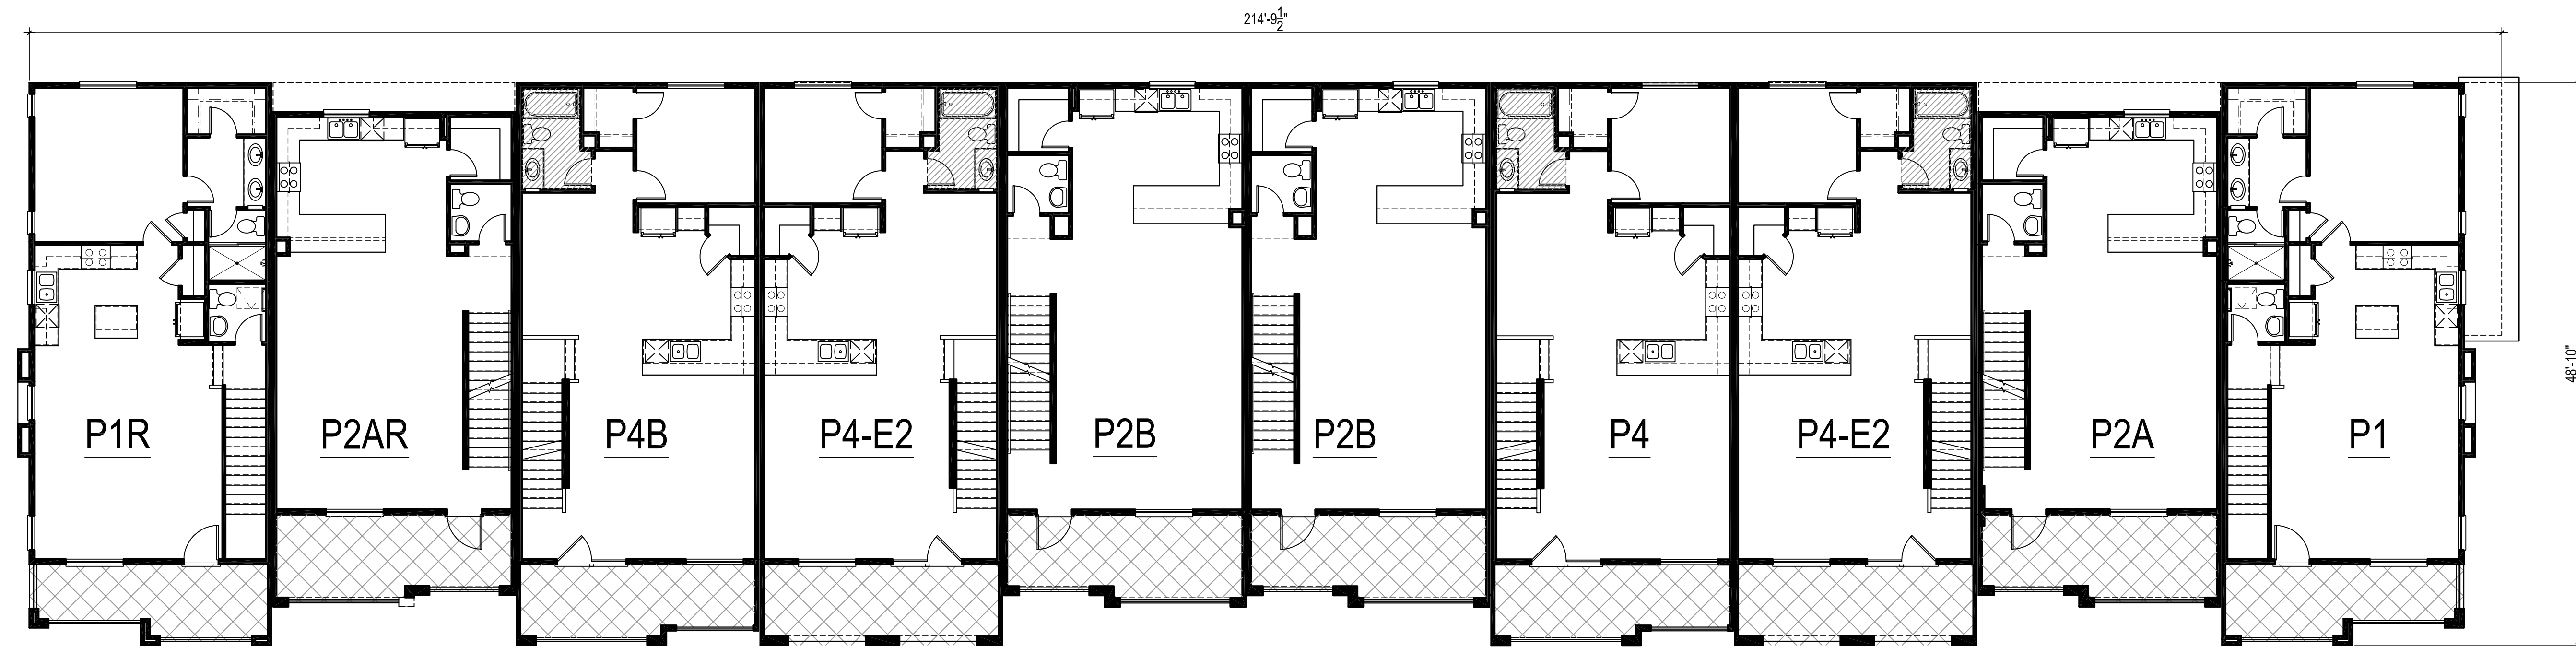

10-Plex Second Floor Composite Plan

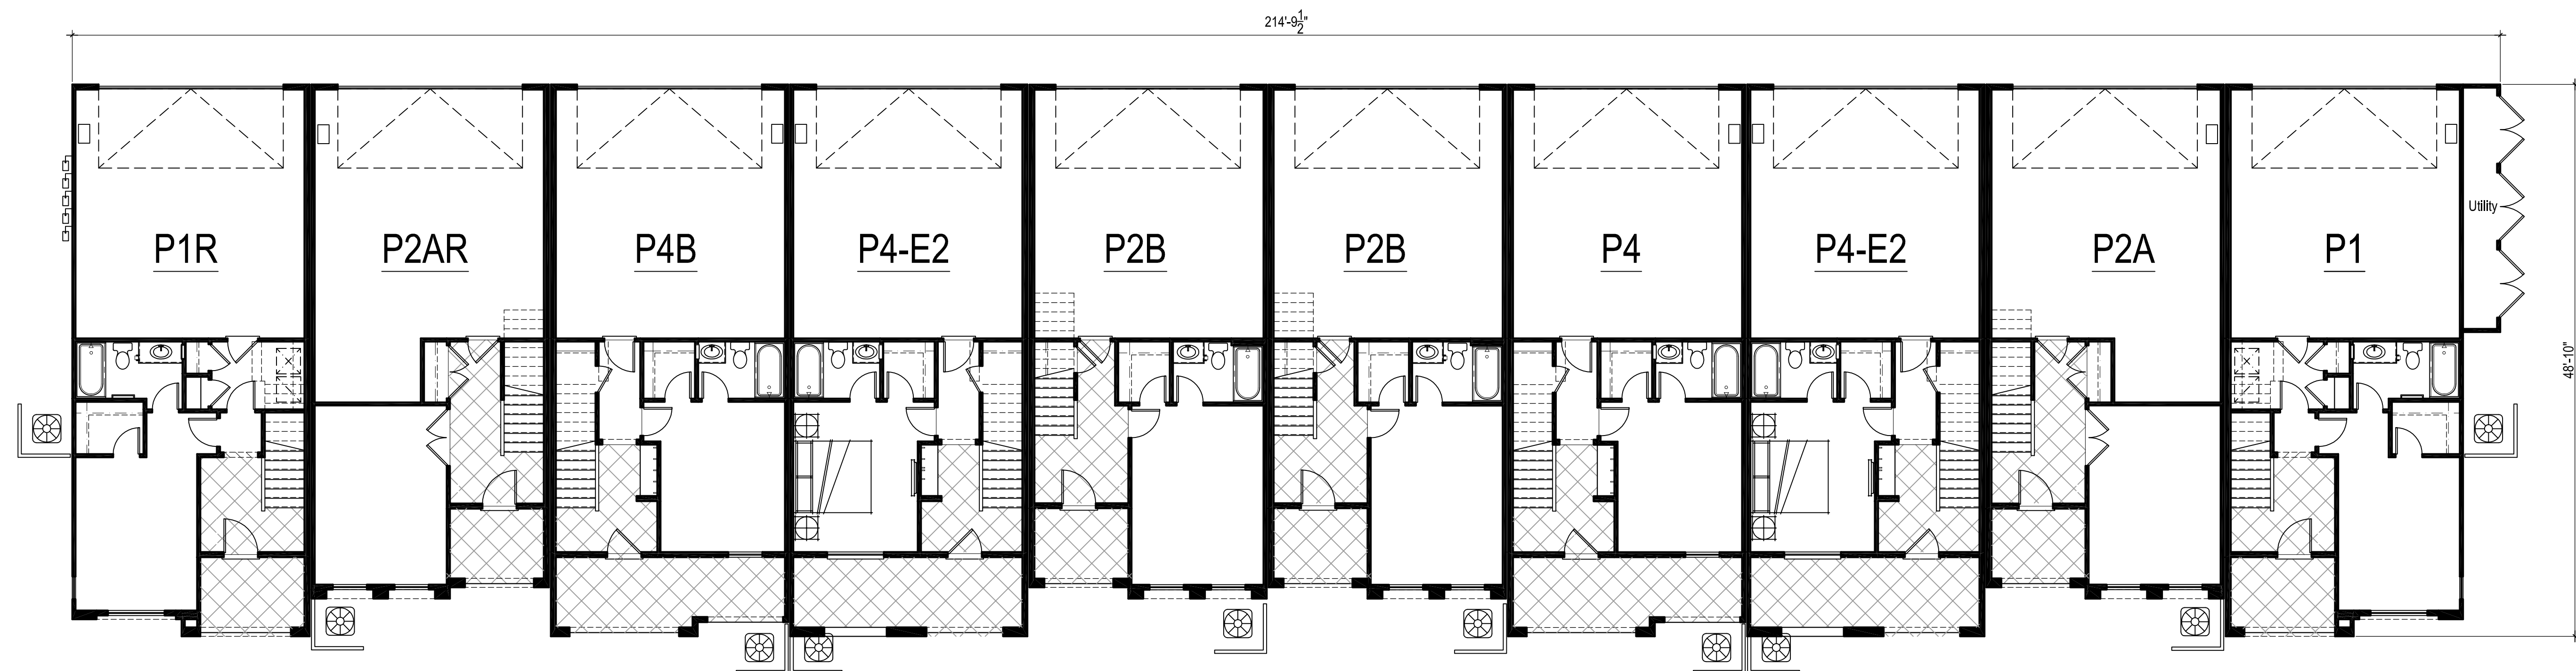

10-Plex First Floor Composite Plan



Architecture + Planning  
820 16th Street, Suite 500  
Denver, CO 80202  
303.825.6400  
ktgy.com

The Canel Companies  
1949 St. Johns Avenue, #200  
Highland Park, IL 60035


**W-16 WEST ROSEVILLE**

ROSEVILLE, CA # 2020-0872

DESIGN REVIEW SUBMITTAL  
JUNE 13, 2022

10-PLEX -  
COMPOSITE PLANS

A4.1

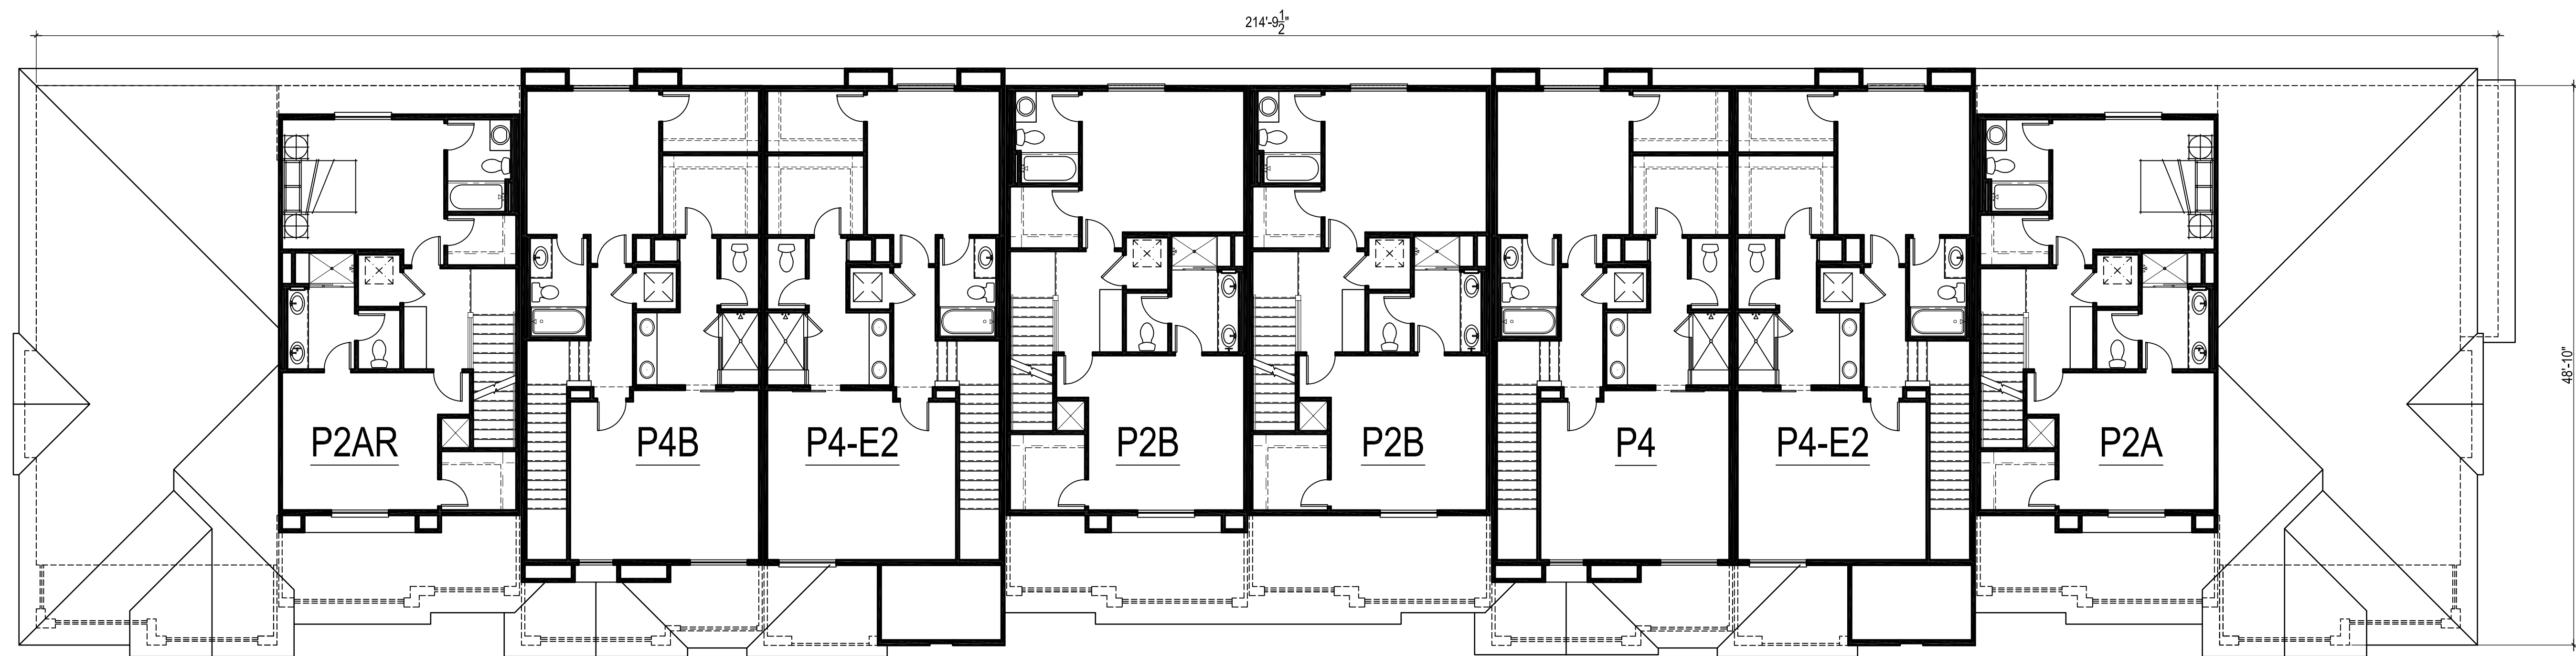

10-Plex Third Floor Composite Plan



Architecture + Planning  
 820 16th Street, Suite 500  
 Denver, CO 80202  
 303.825.6400  
 ktgy.com

The Canel Companies  
 1949 St. Johns Avenue, #200  
 Highland Park, IL 60035


**W-16 WEST ROSEVILLE**

ROSEVILLE, CA # 2020-0872


DESIGN REVIEW SUBMITTAL  
 JUNE 13, 2022

10-PLEX -  
 COMPOSITE PLANS

**A4.2**

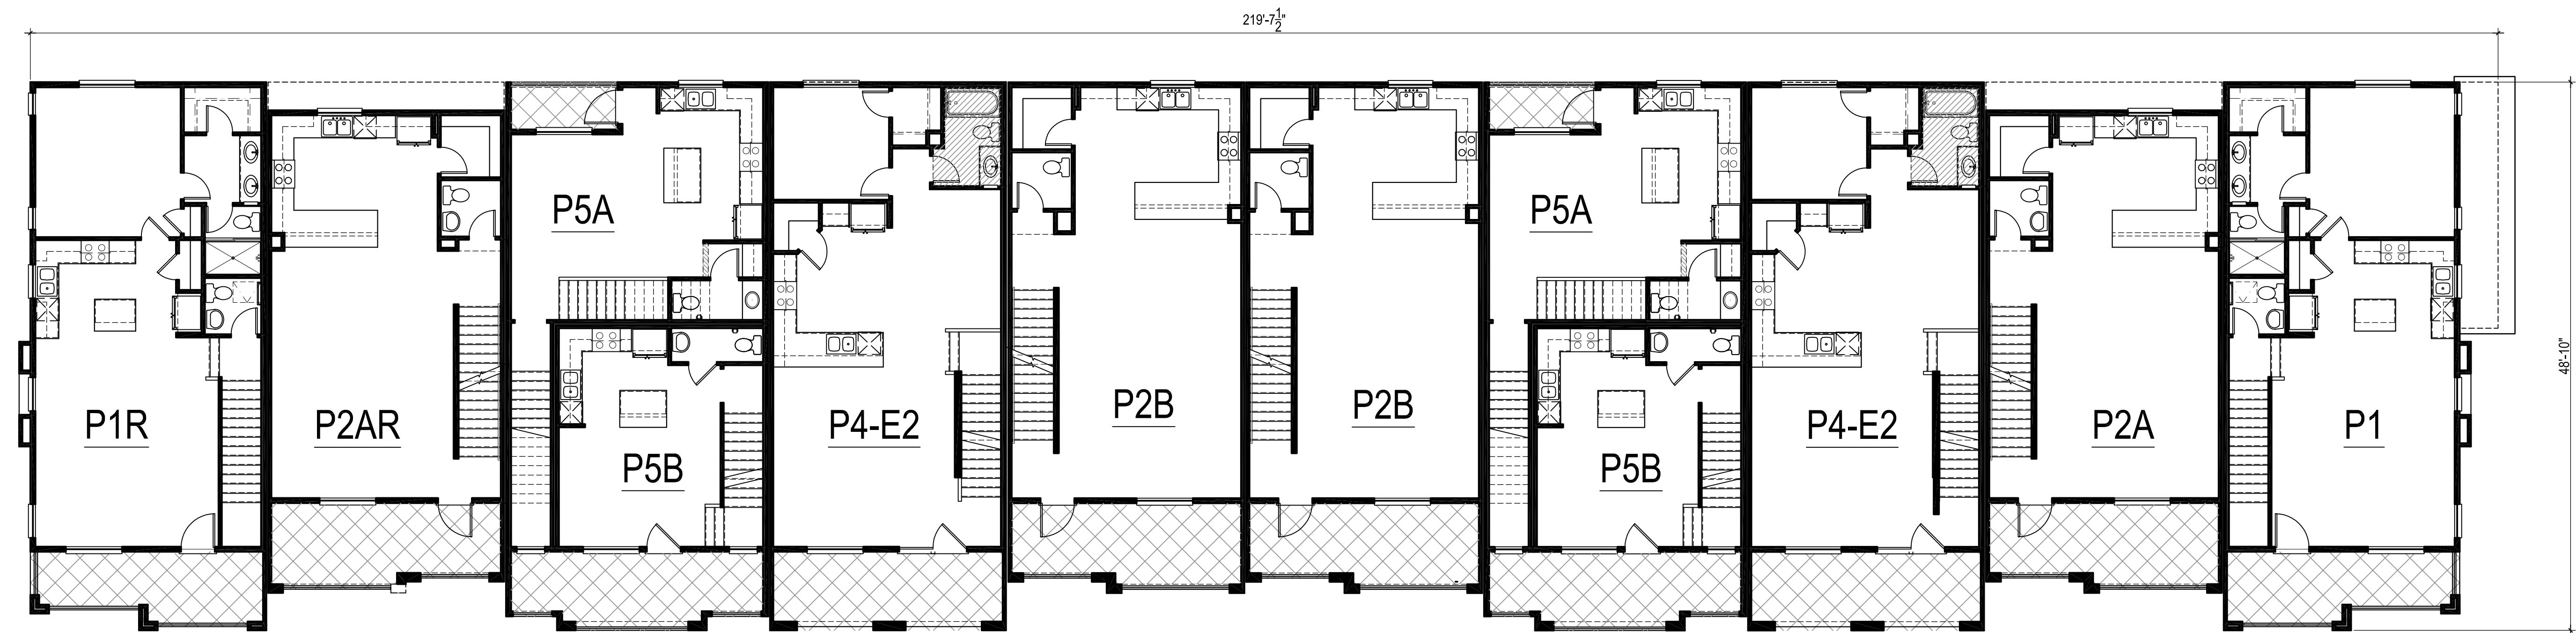


12-Plex Second Floor Composite Plan

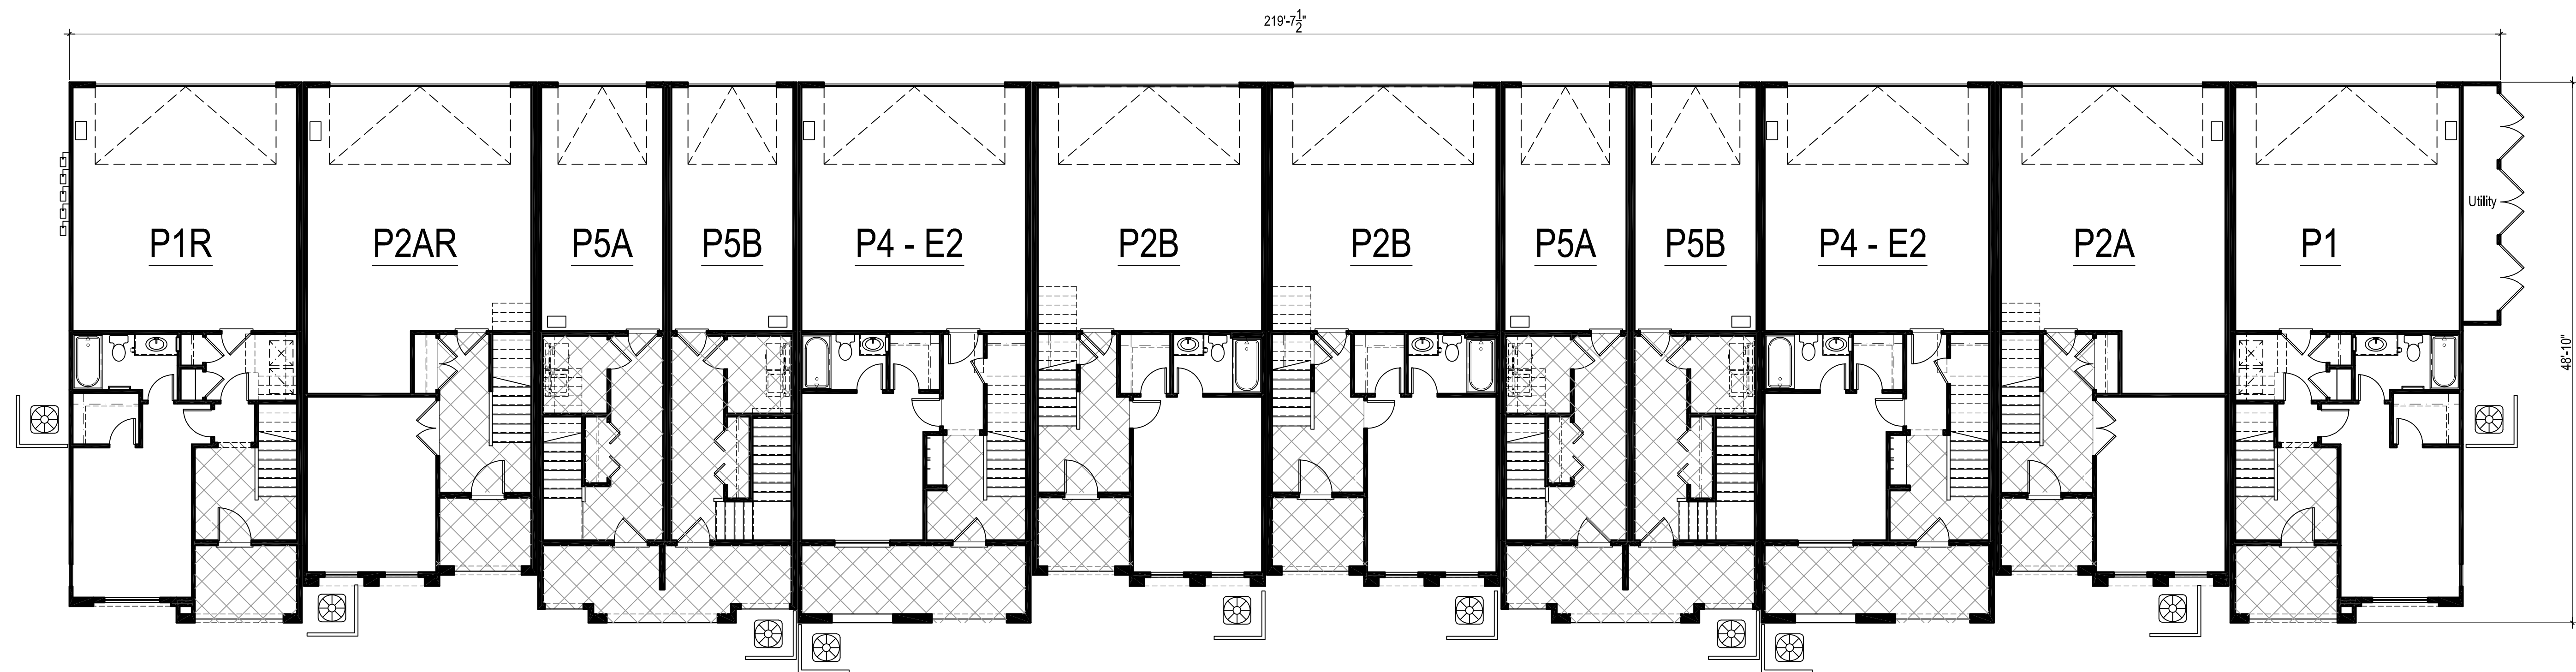

12-Plex First Floor Composite Plan



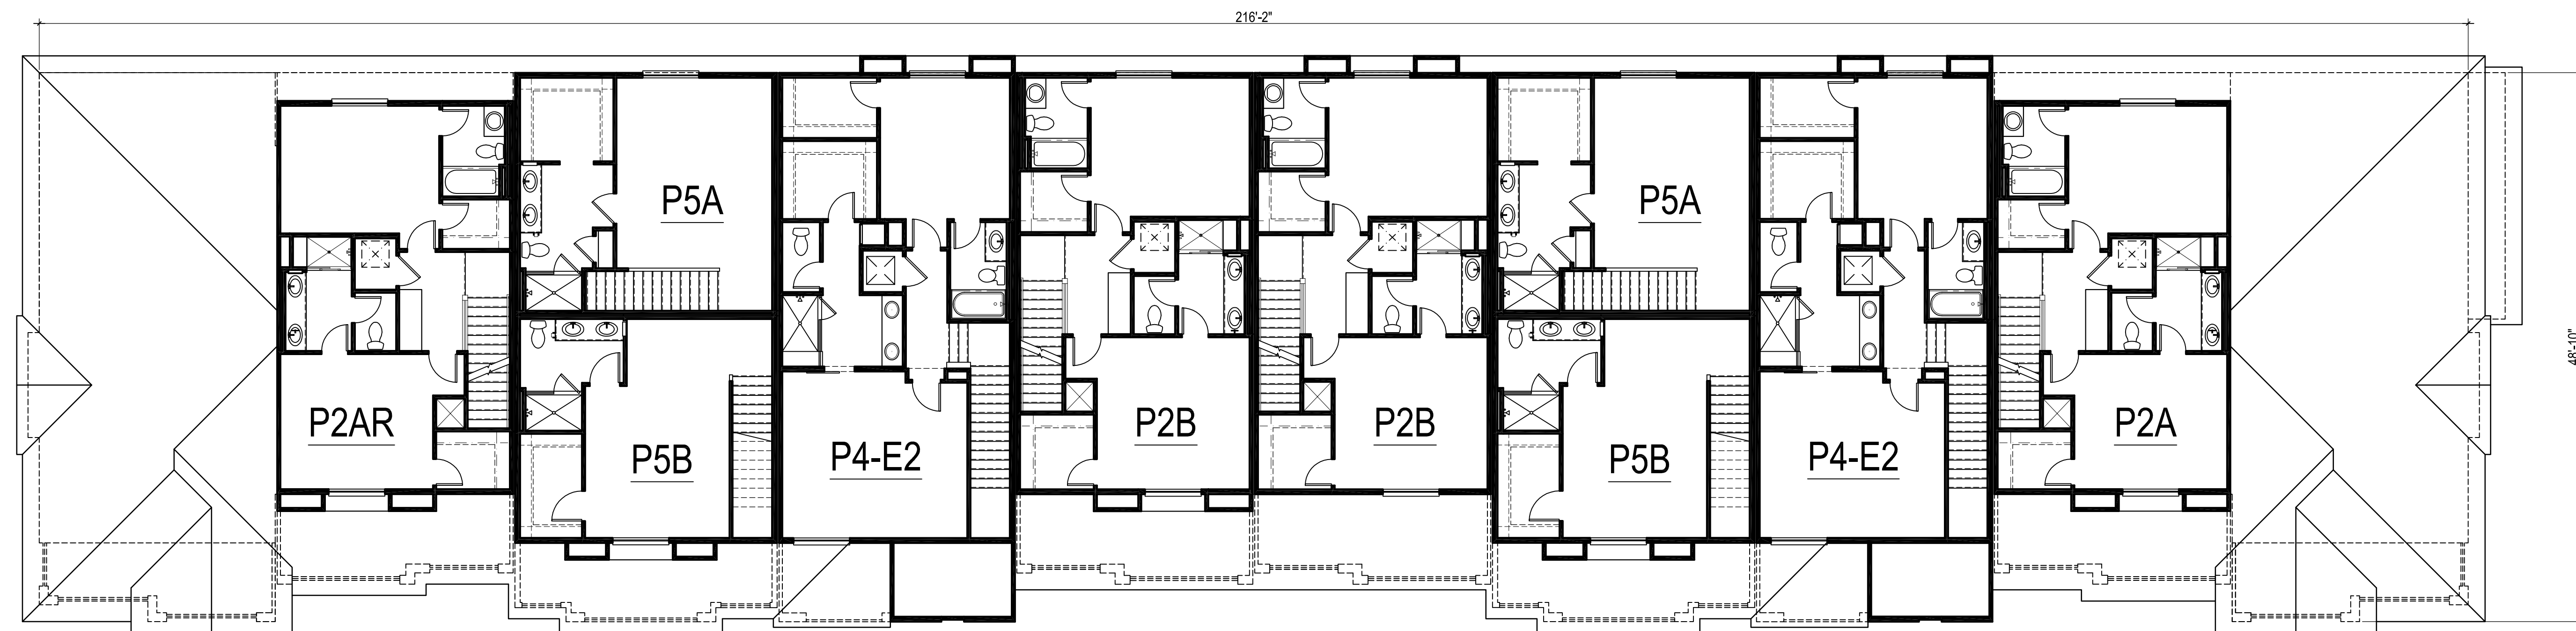

12-Plex Third Floor Composite Plan



Architecture + Planning  
 820 16th Street, Suite 500  
 Denver, CO 80202  
 303.825.6400  
 ktgy.com

The Canel Companies  
 1949 St. Johns Avenue, #200  
 Highland Park, IL 60035


**W-16 WEST ROSEVILLE**

ROSEVILLE, CA # 2020-0872

DESIGN REVIEW SUBMITTAL  
 JUNE 13, 2022

12-PLEX -  
 COMPOSITE PLANS

**A5.2**

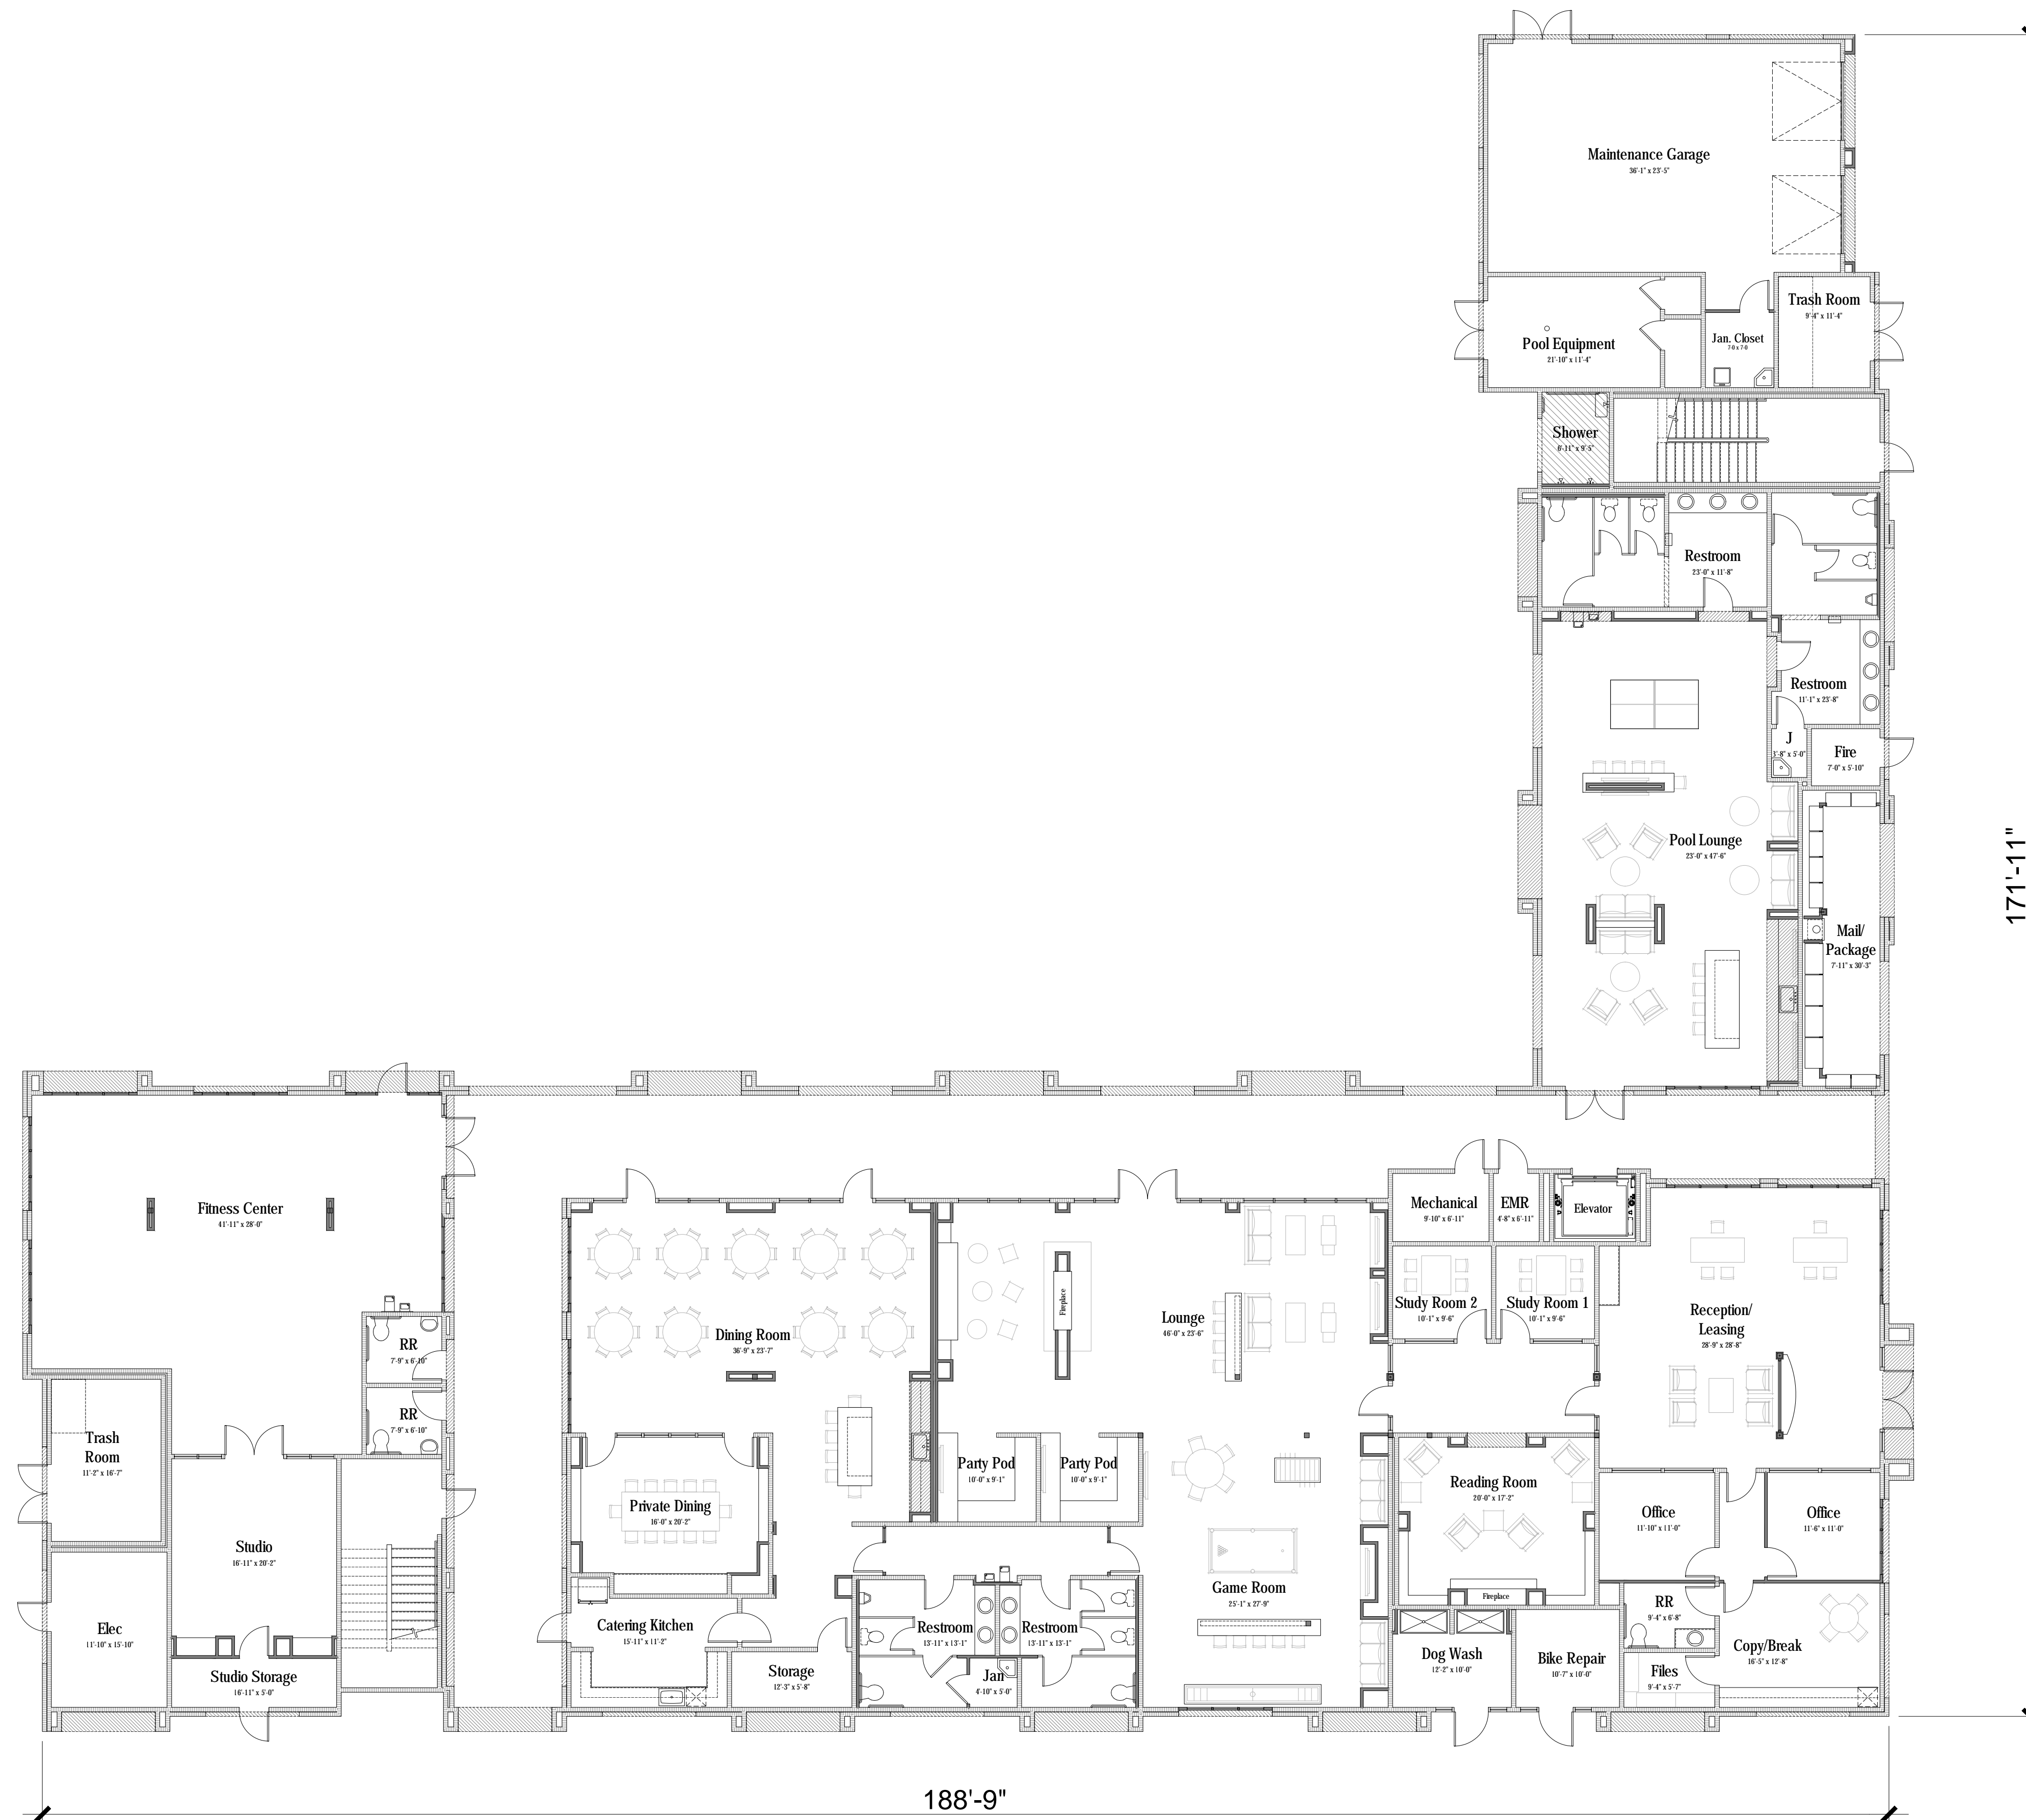


Architecture + Planning  
 820 16th Street, Suite 500  
 Denver, CO 80202  
 303.825.6400  
 ktgy.com

The Canel Companies  
 1949 St. Johns Avenue, #200  
 Highland Park, IL 60035

**W-16 WEST ROSEVILLE**

ROSEVILLE, CA # 2020-0872

DESIGN REVIEW SUBMITTAL  
 JUNE 13, 2022

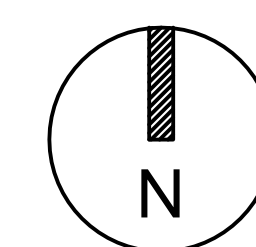

39-PLEX -  
 1st FLOOR PLAN

A6.2




Architecture + Planning  
 820 16th Street, Suite 500  
 Denver, CO 80202  
 303.825.6400  
 ktgy.com

The Canel Companies  
 1949 St. Johns Avenue, #200  
 Highland Park, IL 60035

**W-16 WEST ROSEVILLE**


ROSEVILLE, CA # 2020-0872

DESIGN REVIEW SUBMITTAL  
 JUNE 13, 2022

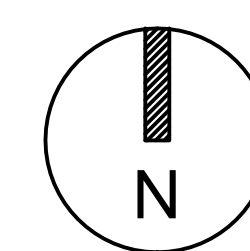

39-PLEX -  
 2nd FLOOR PLAN

A6.3

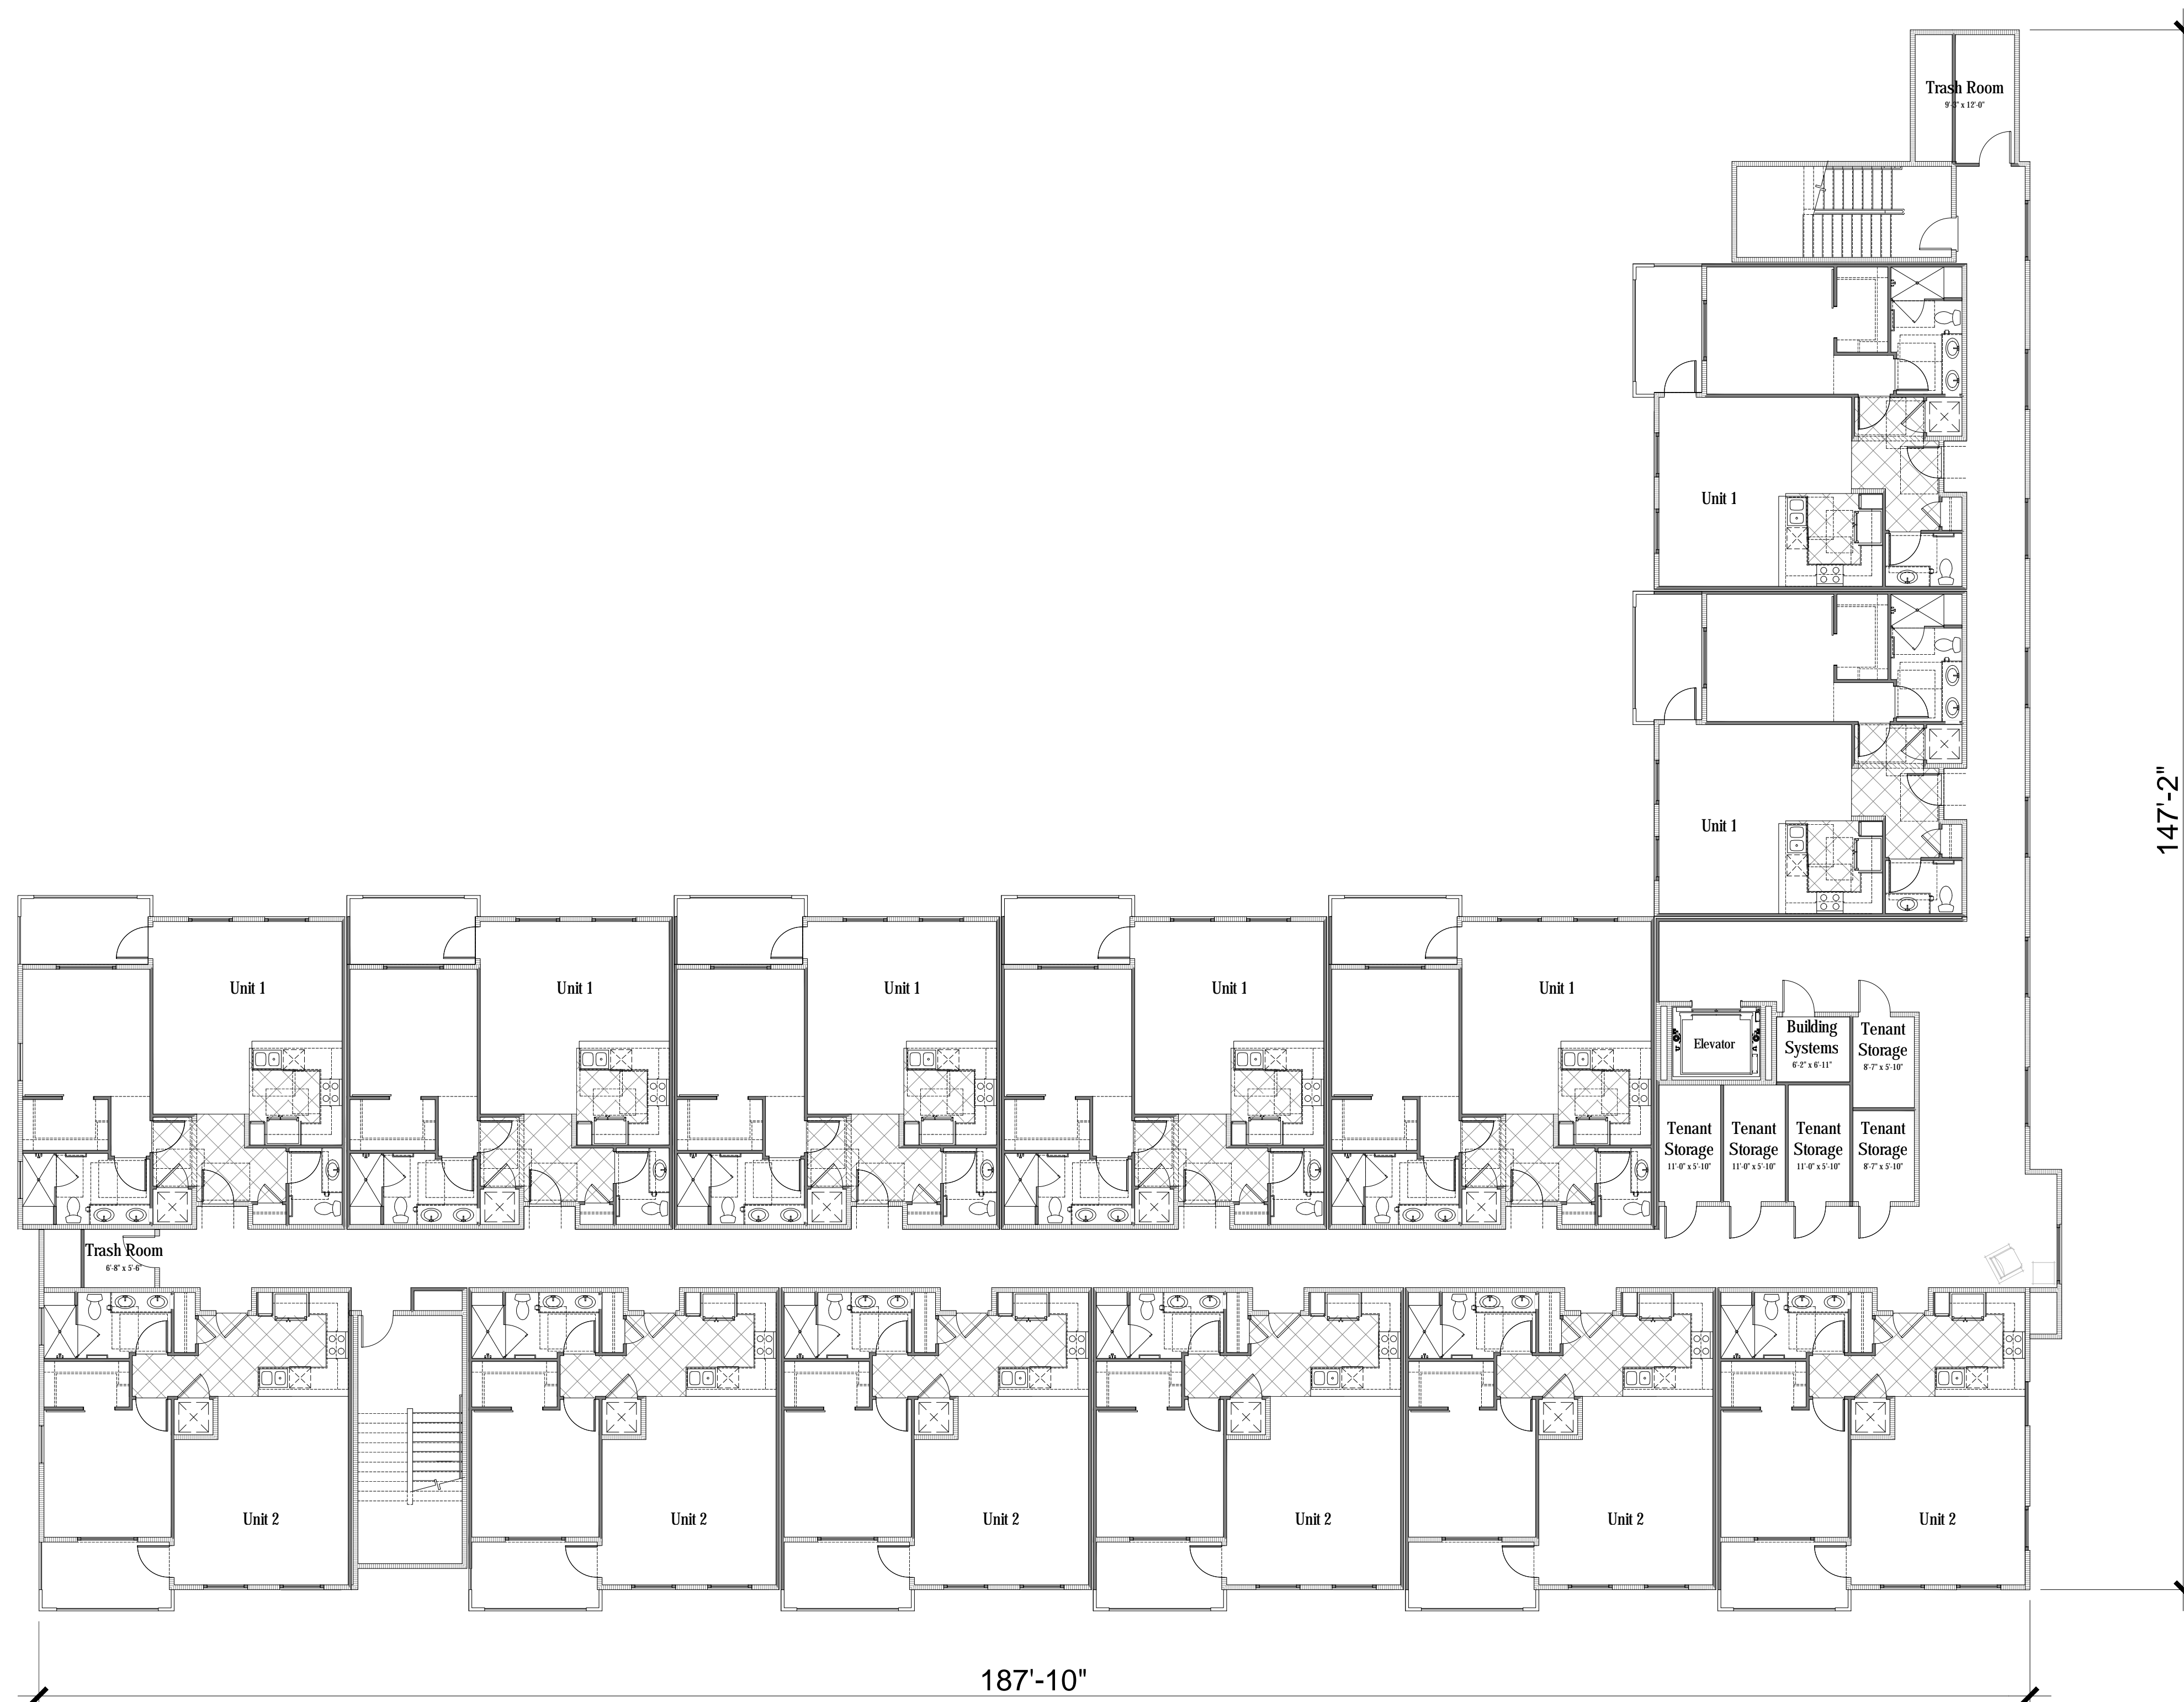


Architecture + Planning  
 820 16th Street, Suite 500  
 Denver, CO 80202  
 303.825.6400  
 ktgy.com

The Canel Companies  
 1949 St. Johns Avenue, #200  
 Highland Park, IL 60035

**W-16 WEST ROSEVILLE**


ROSEVILLE, CA # 2020-0872

DESIGN REVIEW SUBMITTAL  
 JUNE 13, 2022

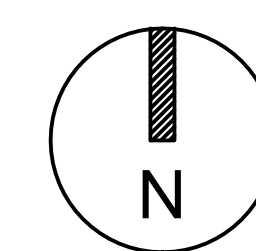

39-PLEX -  
 3rd FLOOR PLAN

A6.4

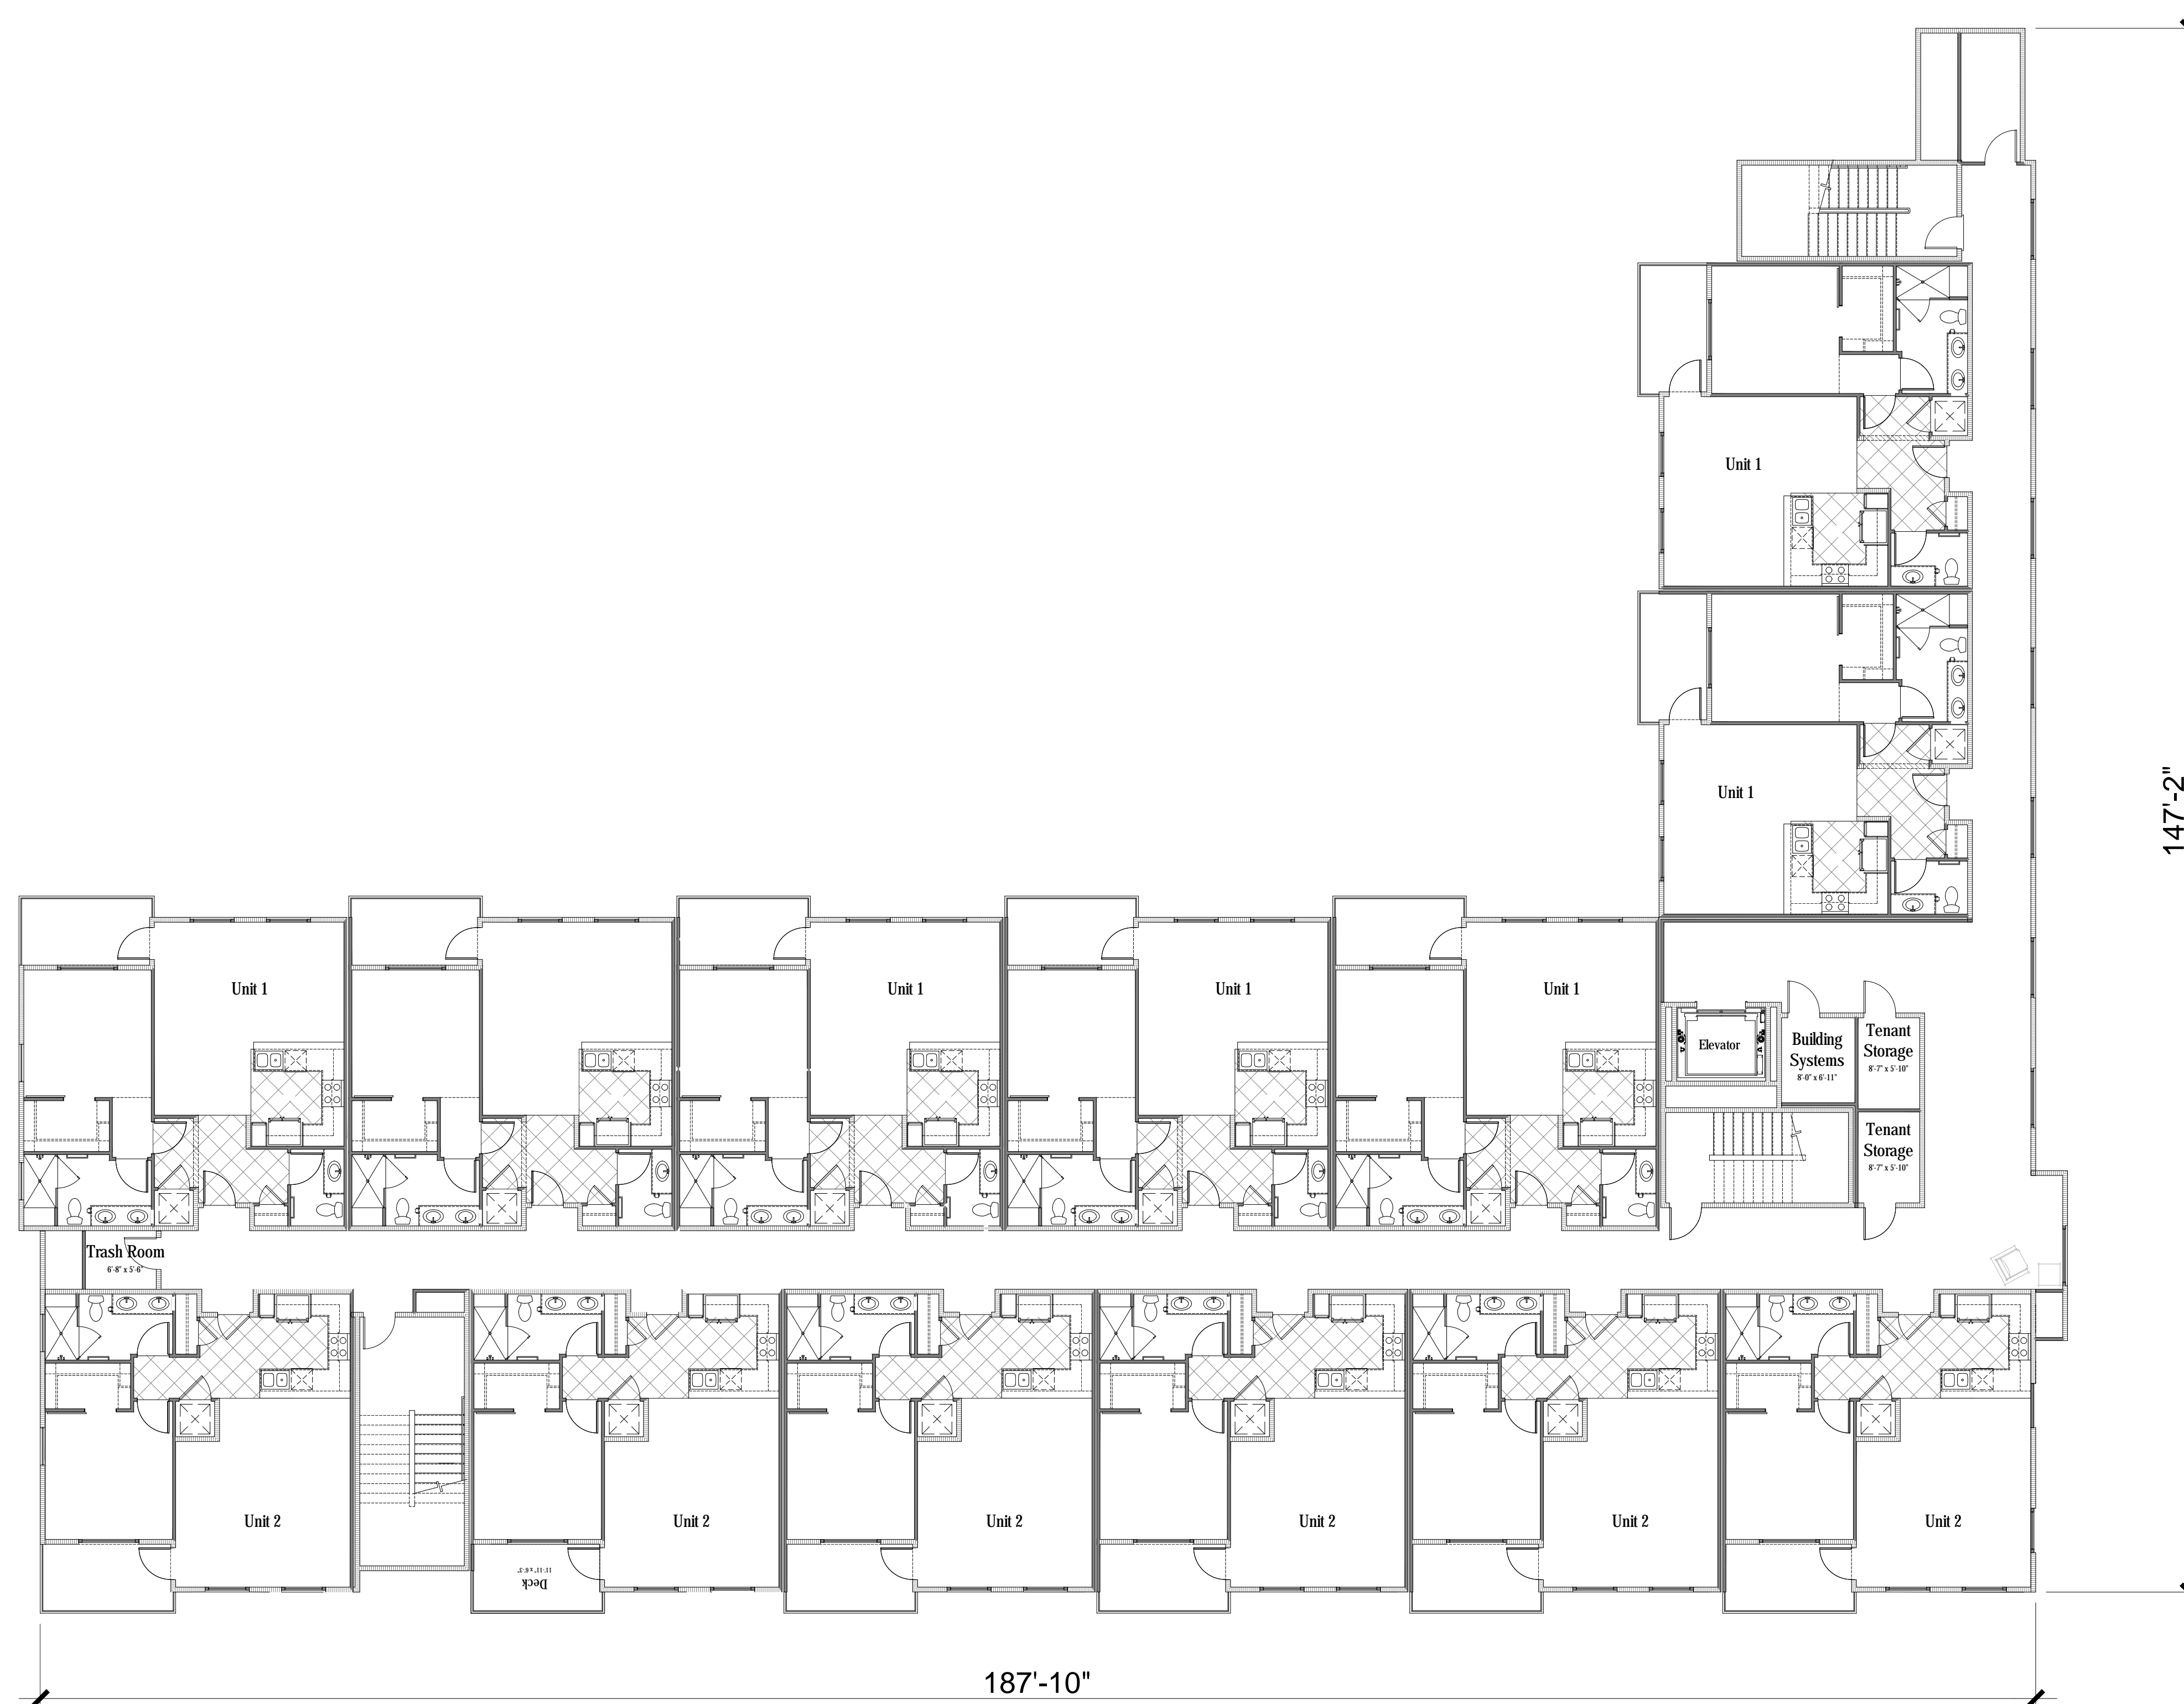


Architecture + Planning  
 820 16th Street, Suite 500  
 Denver, CO 80202  
 303.825.6400  
 ktgy.com

The Canel Companies  
 1949 St. Johns Avenue, #200  
 Highland Park, IL 60035

**W-16 WEST ROSEVILLE**

ROSEVILLE, CA # 2020-0872

DESIGN REVIEW SUBMITTAL  
 JUNE 13, 2022

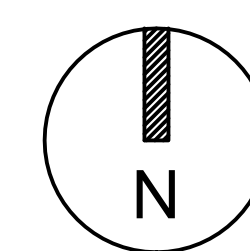

39-PLEX -  
 4th FLOOR PLAN

**A6.5**