

DC EXHIBIT E


SEAL:

CONCEPTUAL DRAWING
 NOT FOR CONSTRUCTION

This drawing and all prints of it are the property of Mayse & Associates, Inc. Reproductions of these drawings without the written consent of Mayse & Associates, Inc. is not permitted, and Mayse & Associates, Inc. retains all common law and statutory and other reserved rights, including the copyright.



C4 ROOF PLAN
 A003H 3/32" = 1'-0"

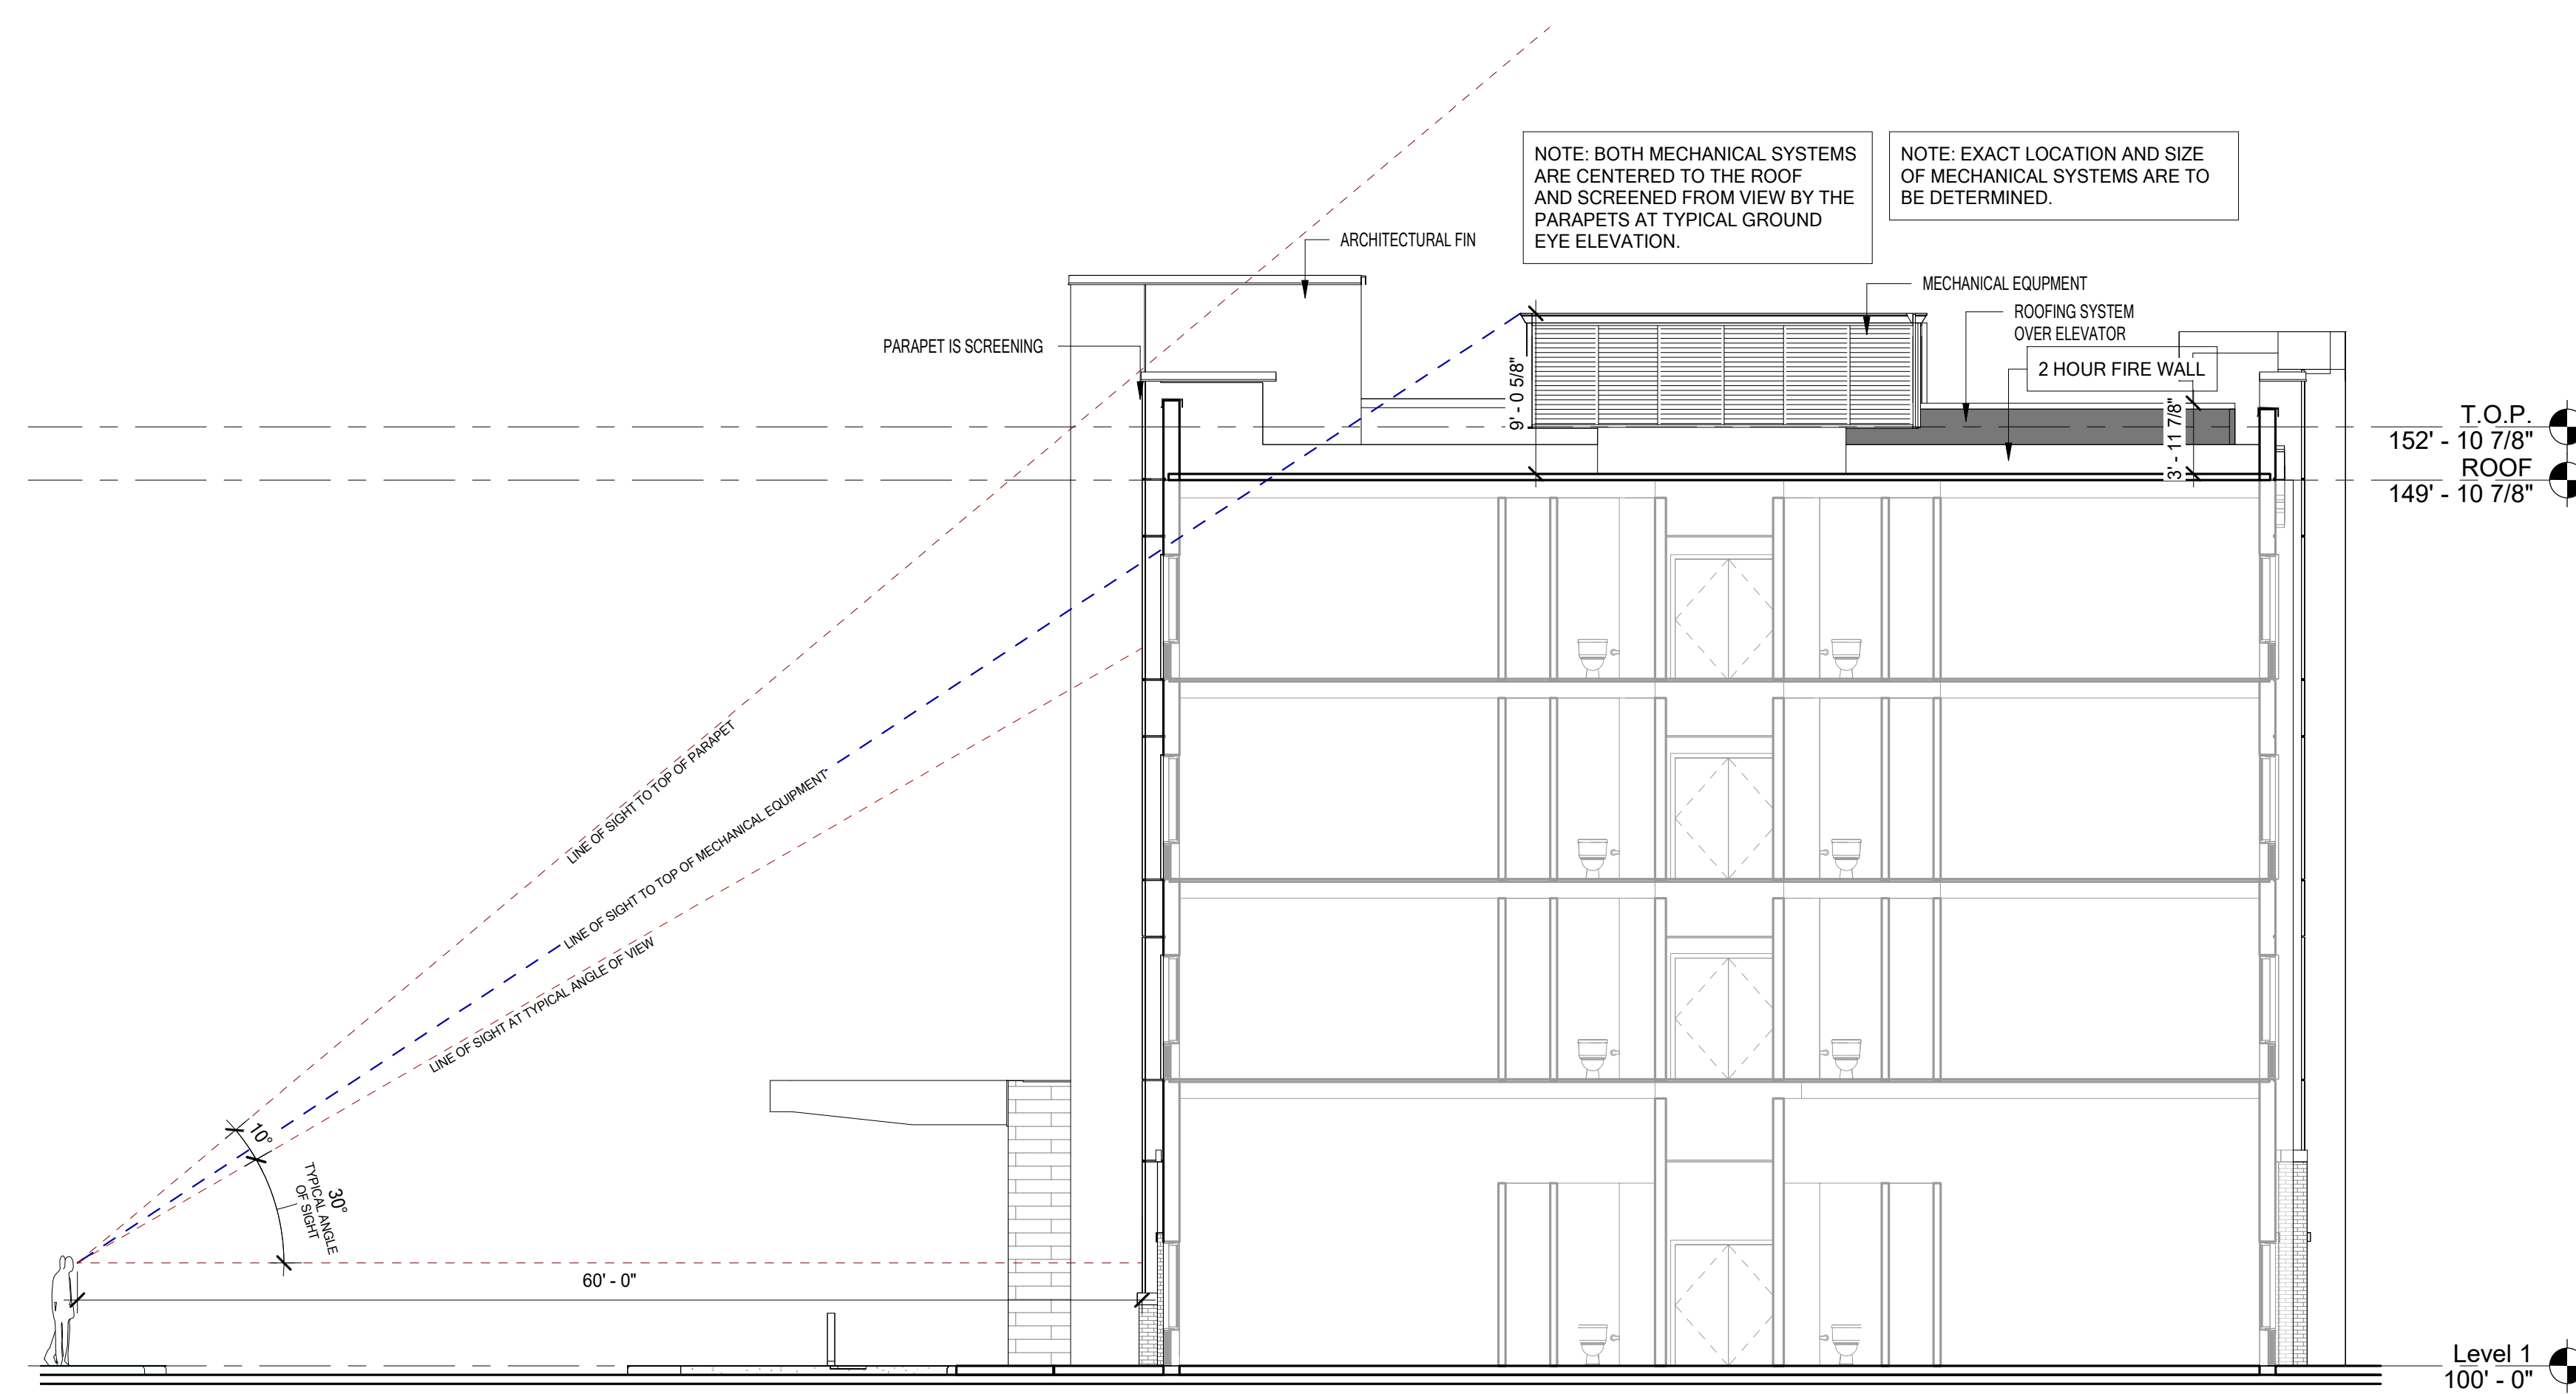

A3 ROOF SECTION
 A003H 1/8" = 1'-0"

Engineer

**Hampton Inn
 Roseville, CA**
 251 Conference Center Drive
 Roseville, CA 95678



Insignia Hospitality
 Group, Inc.

Revisions:

No	Description
1	No
2	

date **06/16/2023**
 job no. **19027**
 sheet title **ROOF PLAN AND SECTION**
 sheet no.

A003H



SEAL:

CONCEPTUAL DRAWING
NOT FOR CONSTRUCTION

This drawing and all prints of it are the property of Mayse & Associates, Inc. Reproductions of these drawings without the written consent of Mayse & Associates, Inc. is not permitted, and Mayse & Associates, Inc. retains all common law and statutory and other reserved rights, including the copyright.

Engineer

Hampton Inn Roseville, CA


251 Conference Center Drive
Roseville, CA 95678



Insignia Hospitality
Group, Inc.

Revisions:

I	#	No
2		

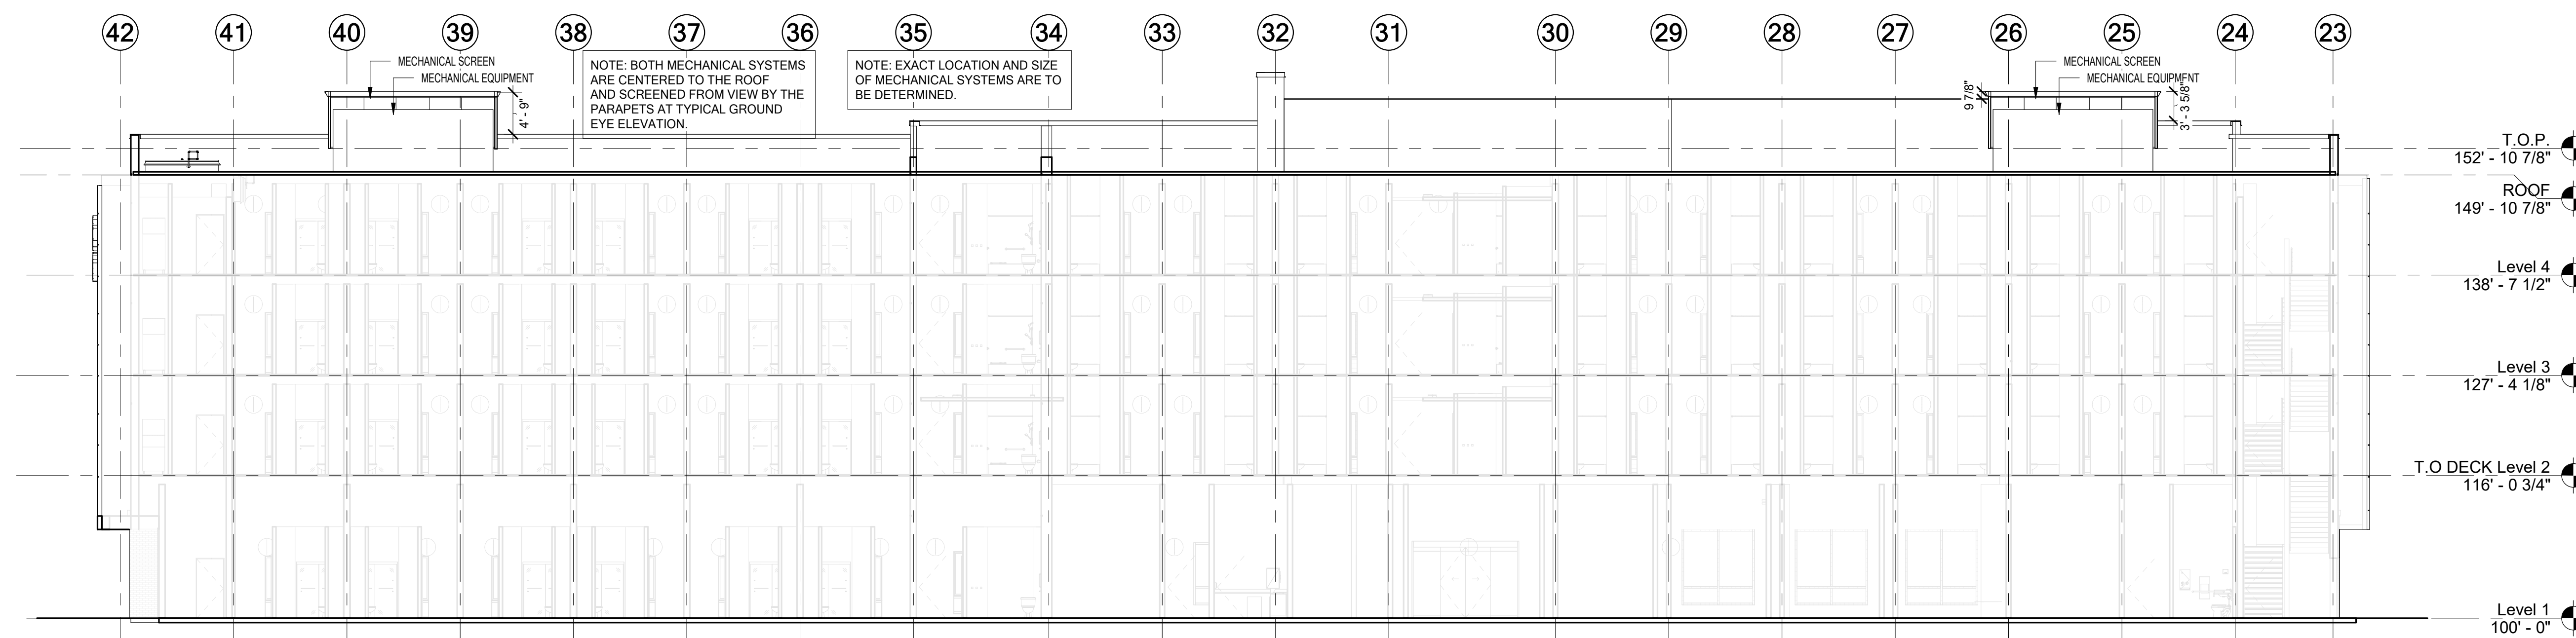


D4 ROOF SECTION

A004H 3/32" = 1'-0"



VIEW R1 - PERSPECTIVE APPROACH FROM CONFERENCE CENTER DRIVE

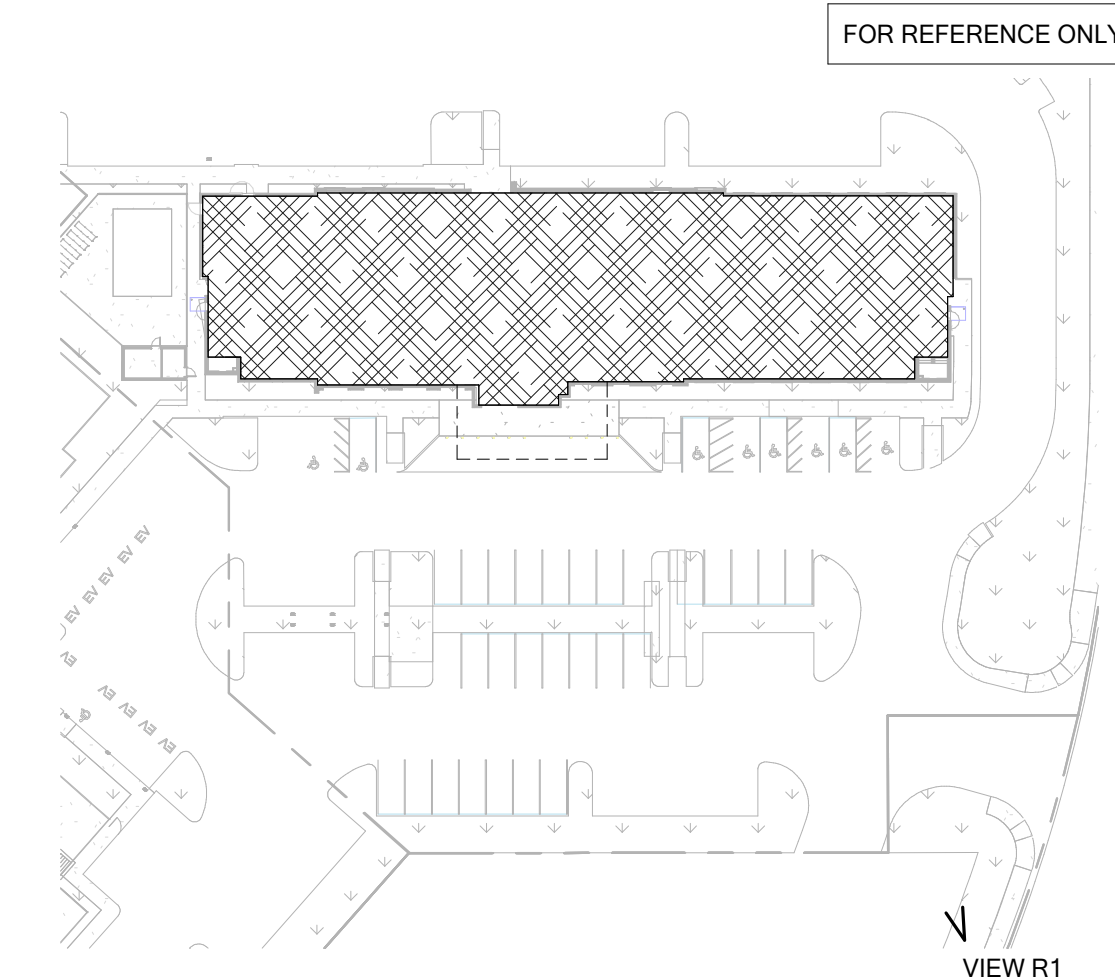

date **06/16/2023**

job no. **19027**

sheet title **ROOF SECTION AND**

sheet no. **PERSPECTIVE**

A004H