


DC EXHIBIT G

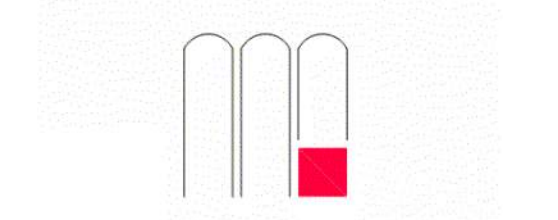

SEAL:

CONCEPTUAL DRAWING
NOT FOR CONSTRUCTION

This drawing and all prints of it are the property of Mayse & Associates, Inc. Reproductions of these drawings without the written consent of Mayse & Associates, Inc. is not permitted and Mayse & Associates, Inc. retains all common law and statutory and other reserved rights, including the copyright.

Engineer

ELEMENT
Roseville, CA

251 Conference Center Drive
Roseville, CA 95678

INSIGNIA
Where Hospitality Begins

Insignia Hospitality
Group, Inc.

Revisions:

I	No
1	No
2	

date **06/15/2023**

job no. **22161**

sheet title **ROOF PLAN**



sheet no.

A017E




VIEW 1 - BUILDING PERSPECTIVE FROM GIBSON DRIVE

FOR REFERENCE ONLY

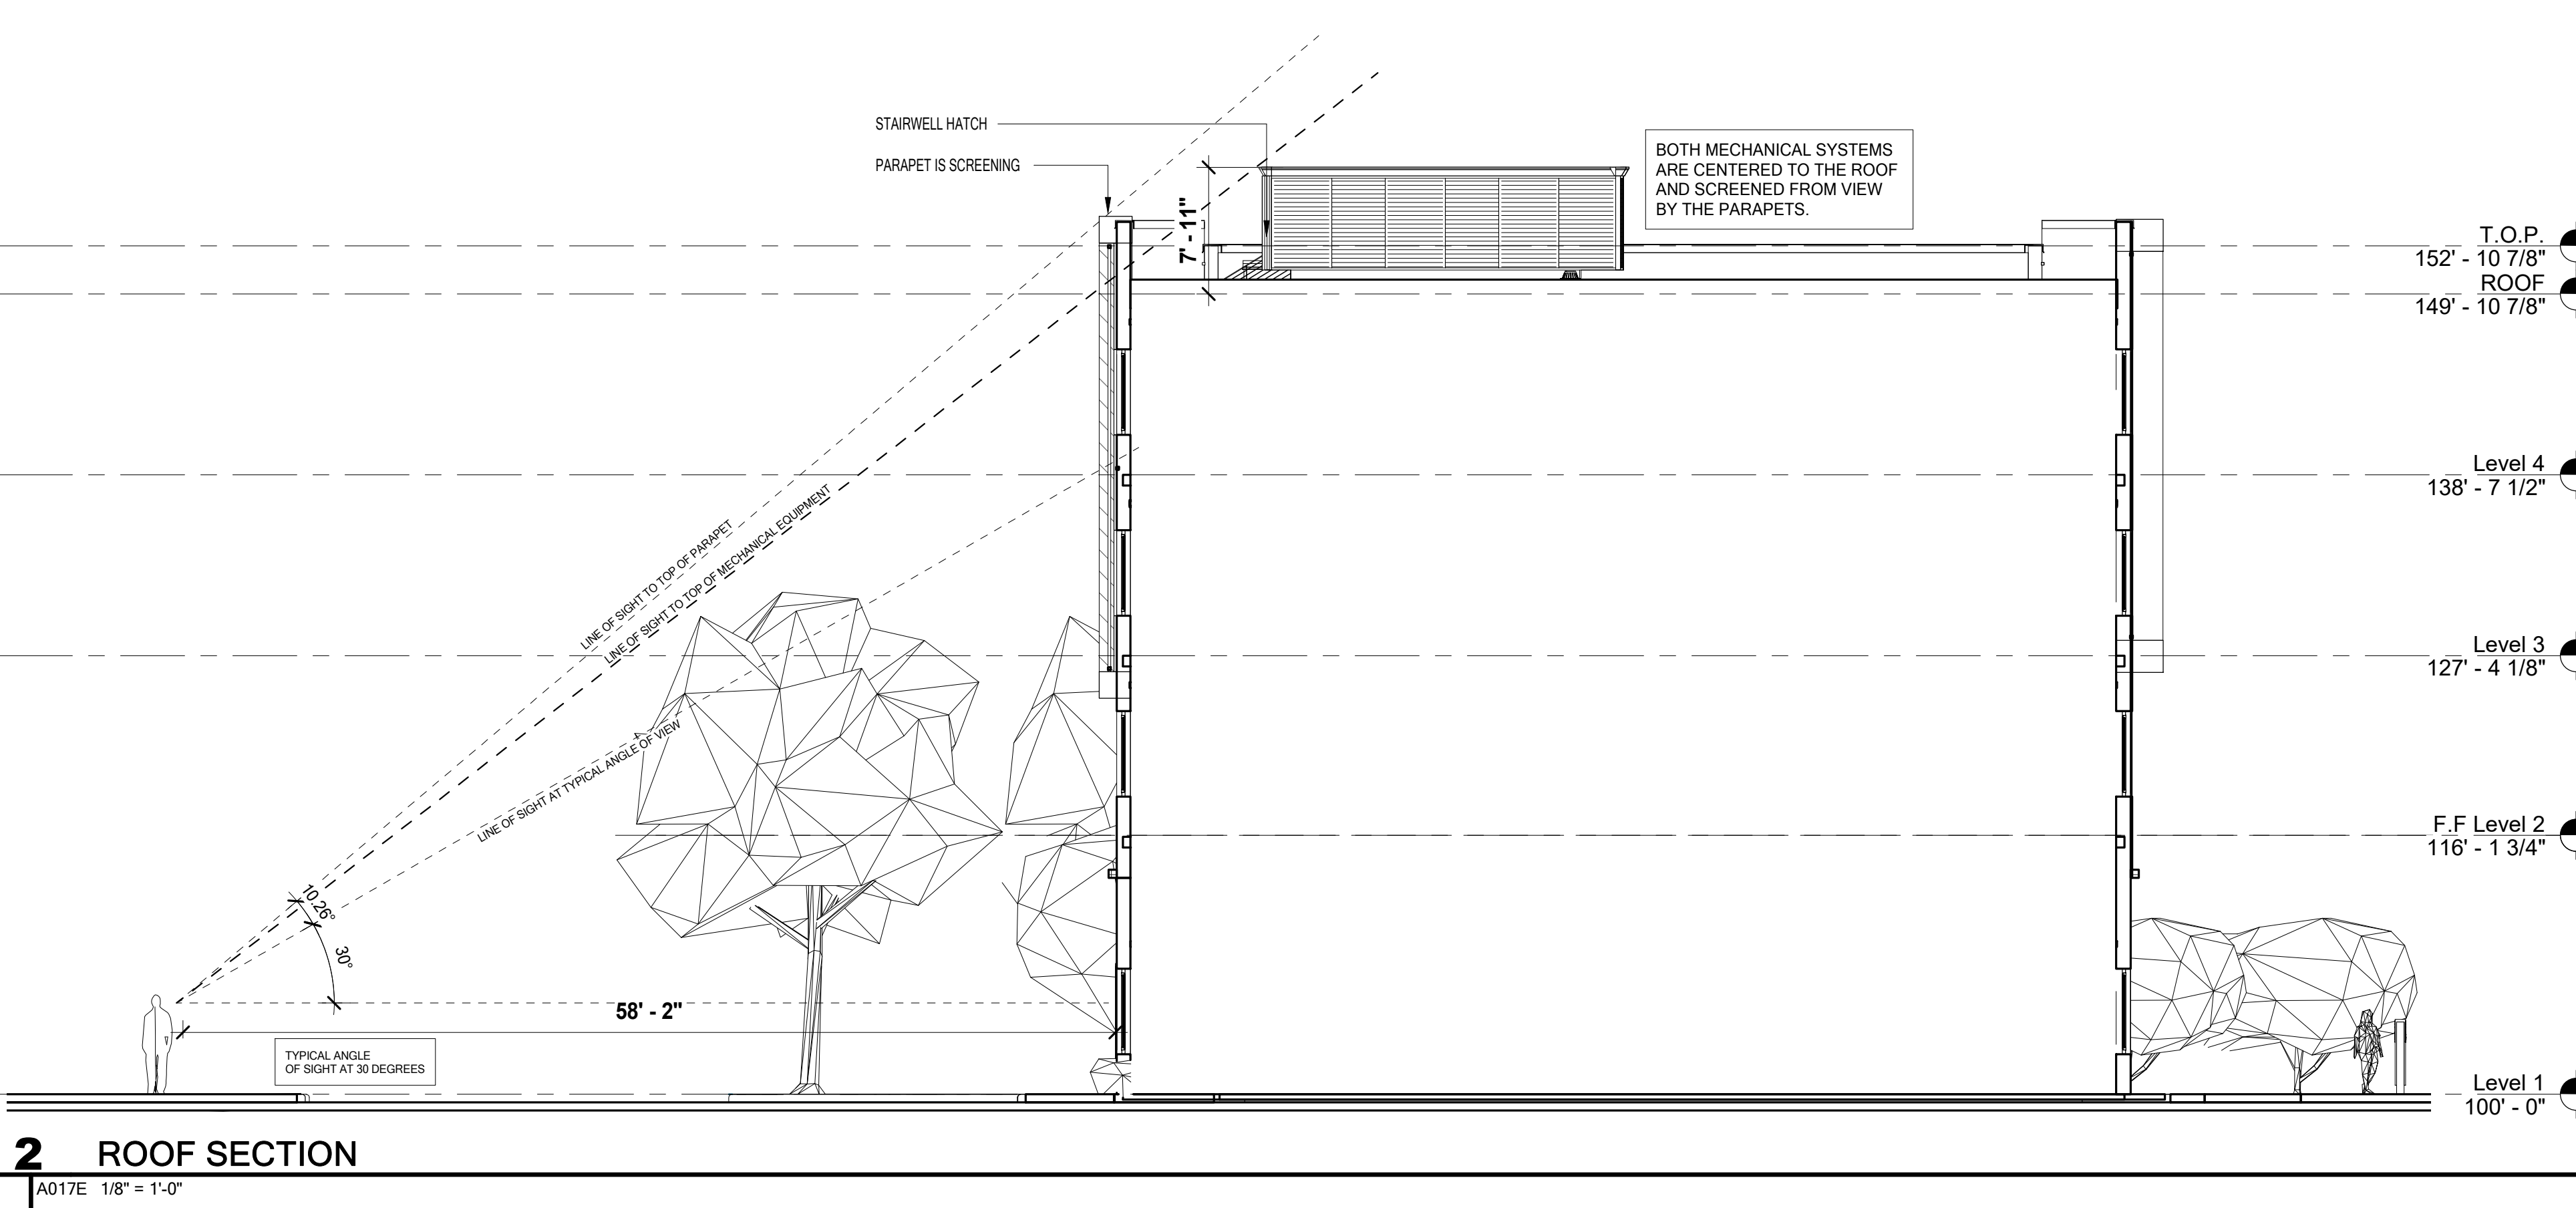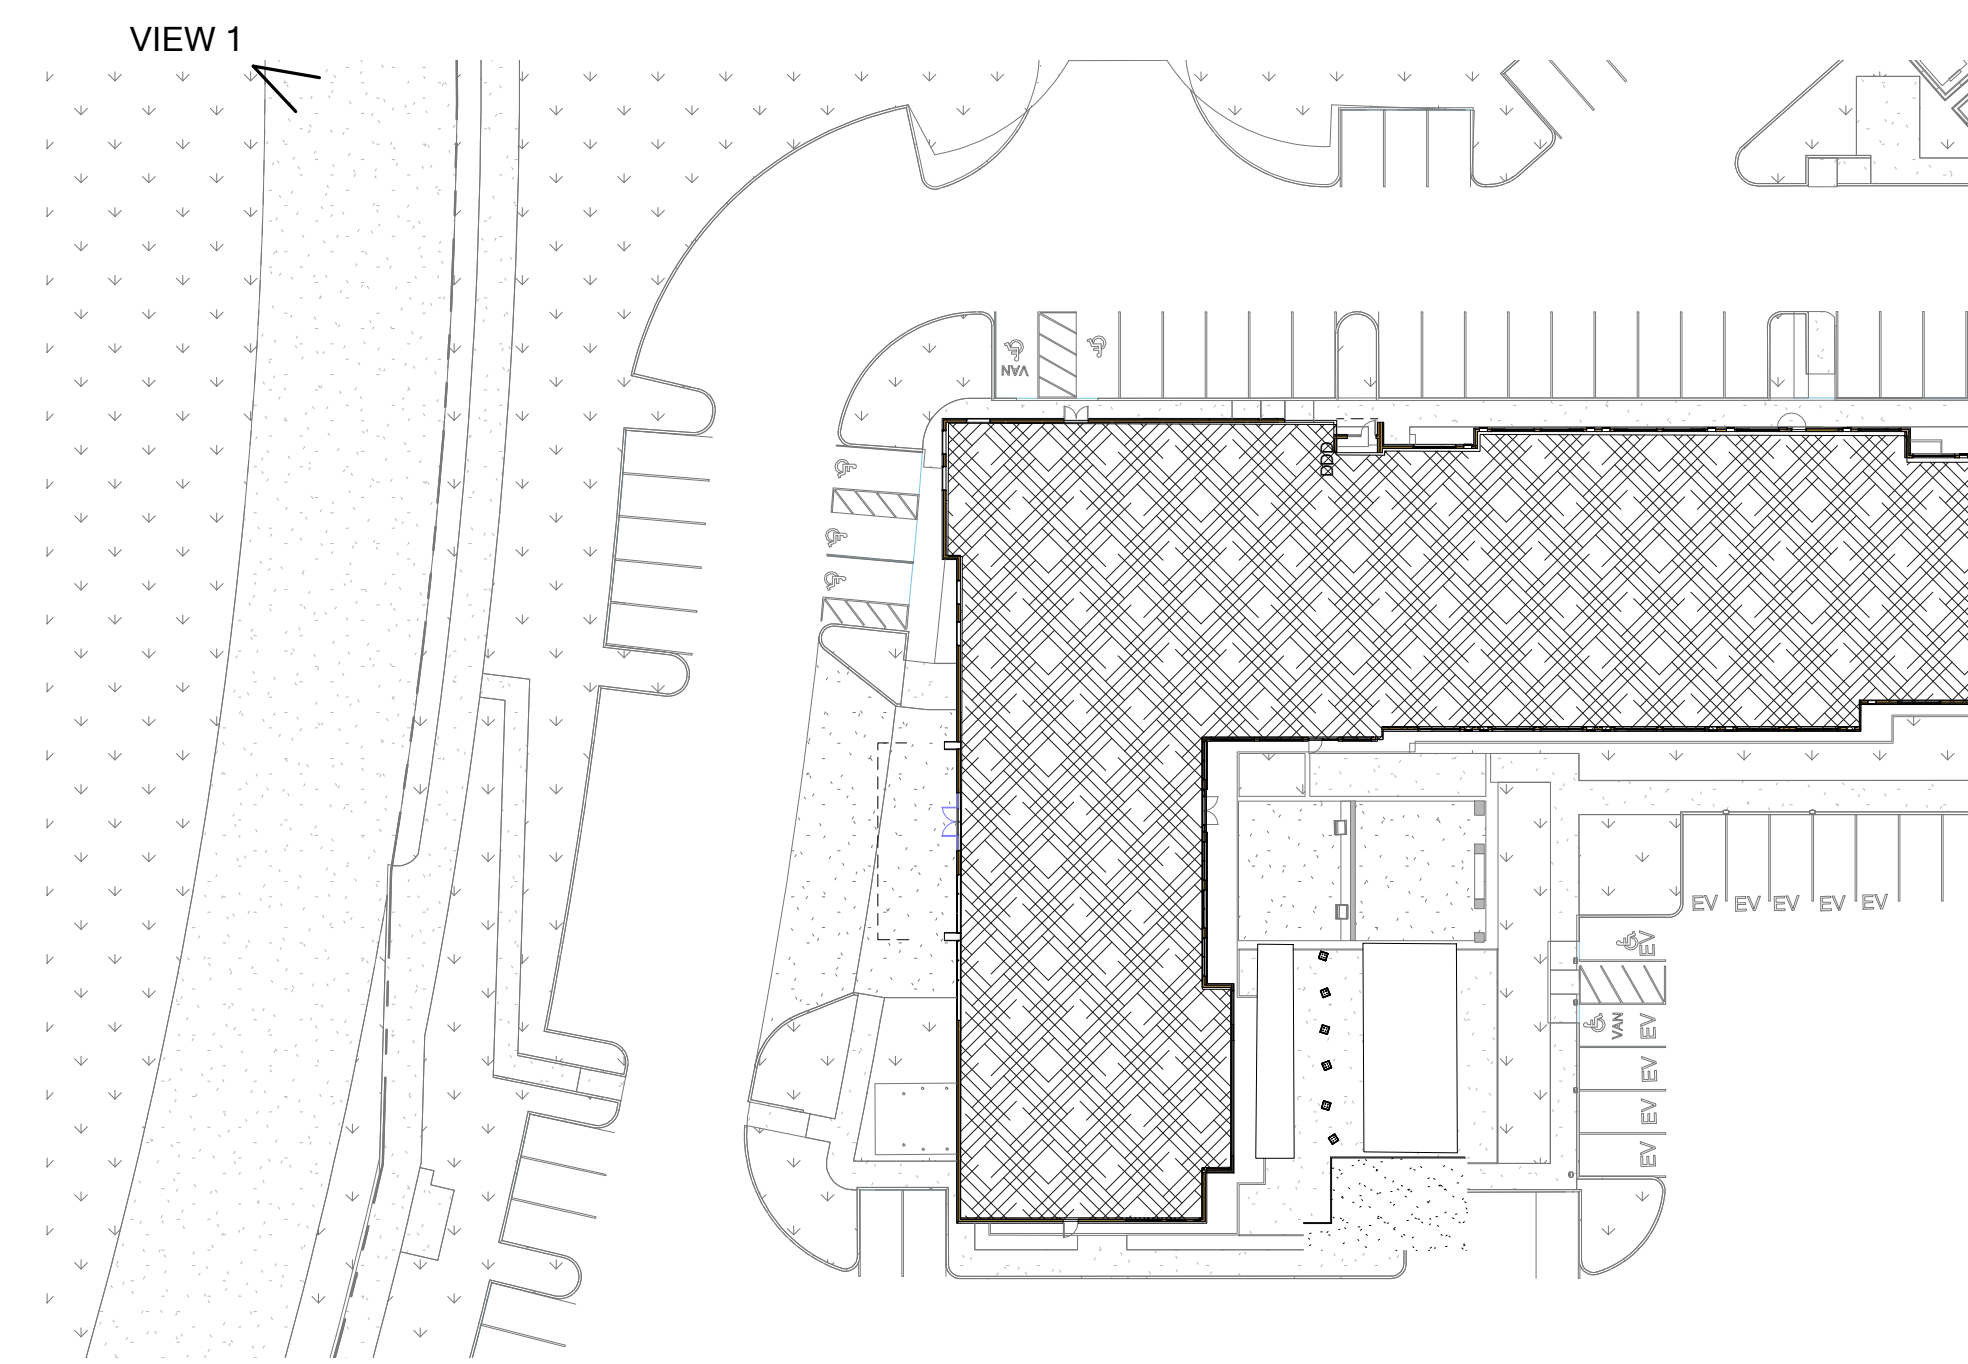

2 ROOF SECTION

A017E 1/8" = 1'-0"

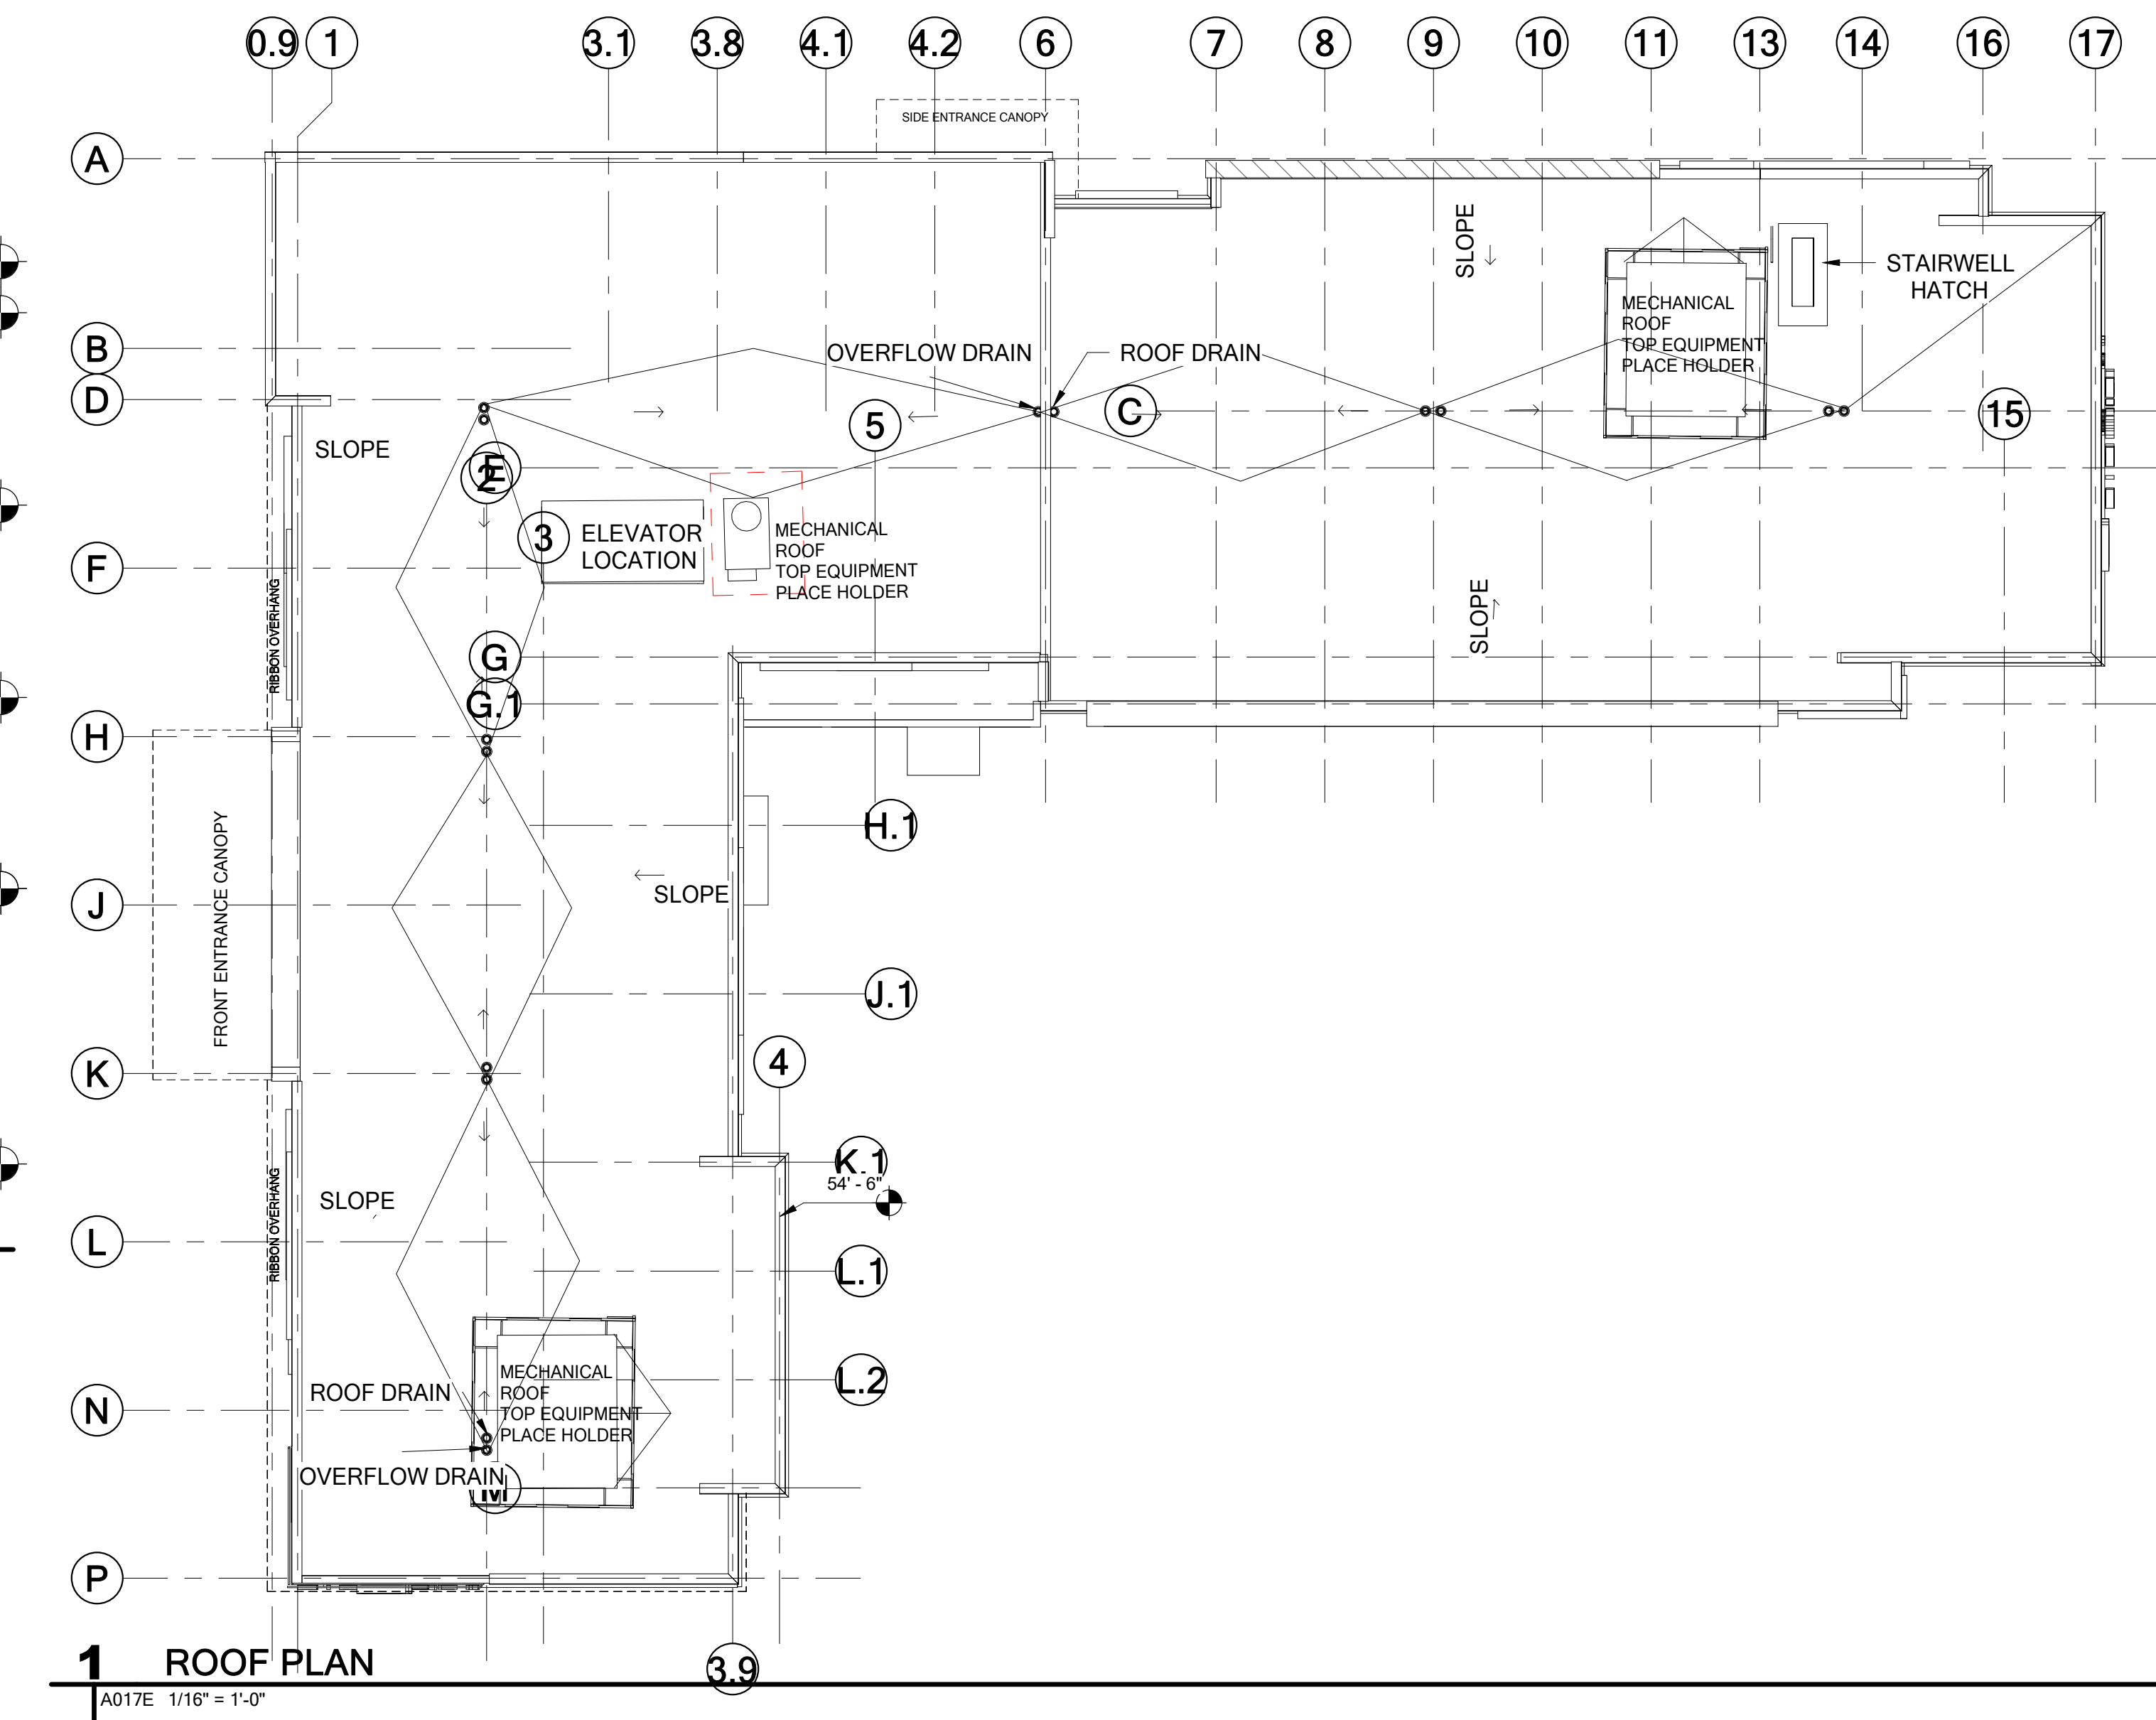

1 ROOF PLAN

A017E 1/16" = 1'-0"