

01 Floor Plan - 'LOWER LEVEL'
 1/4"=1'-0"

APN 473-100-045


**New Facility -
 MILO's READY-MIX**
 2021 LENDELL LANE,
 ROSEVILLE, CALIFORNIA

sheet contents
 Proposed Floor
 Plan- "Lower Level"
 Scheme 08

project no 23.109
 drawn by jw
 checked by JMW/RK
 project architect -

plot date 02282025
 sheet number

A2.0
 - of -

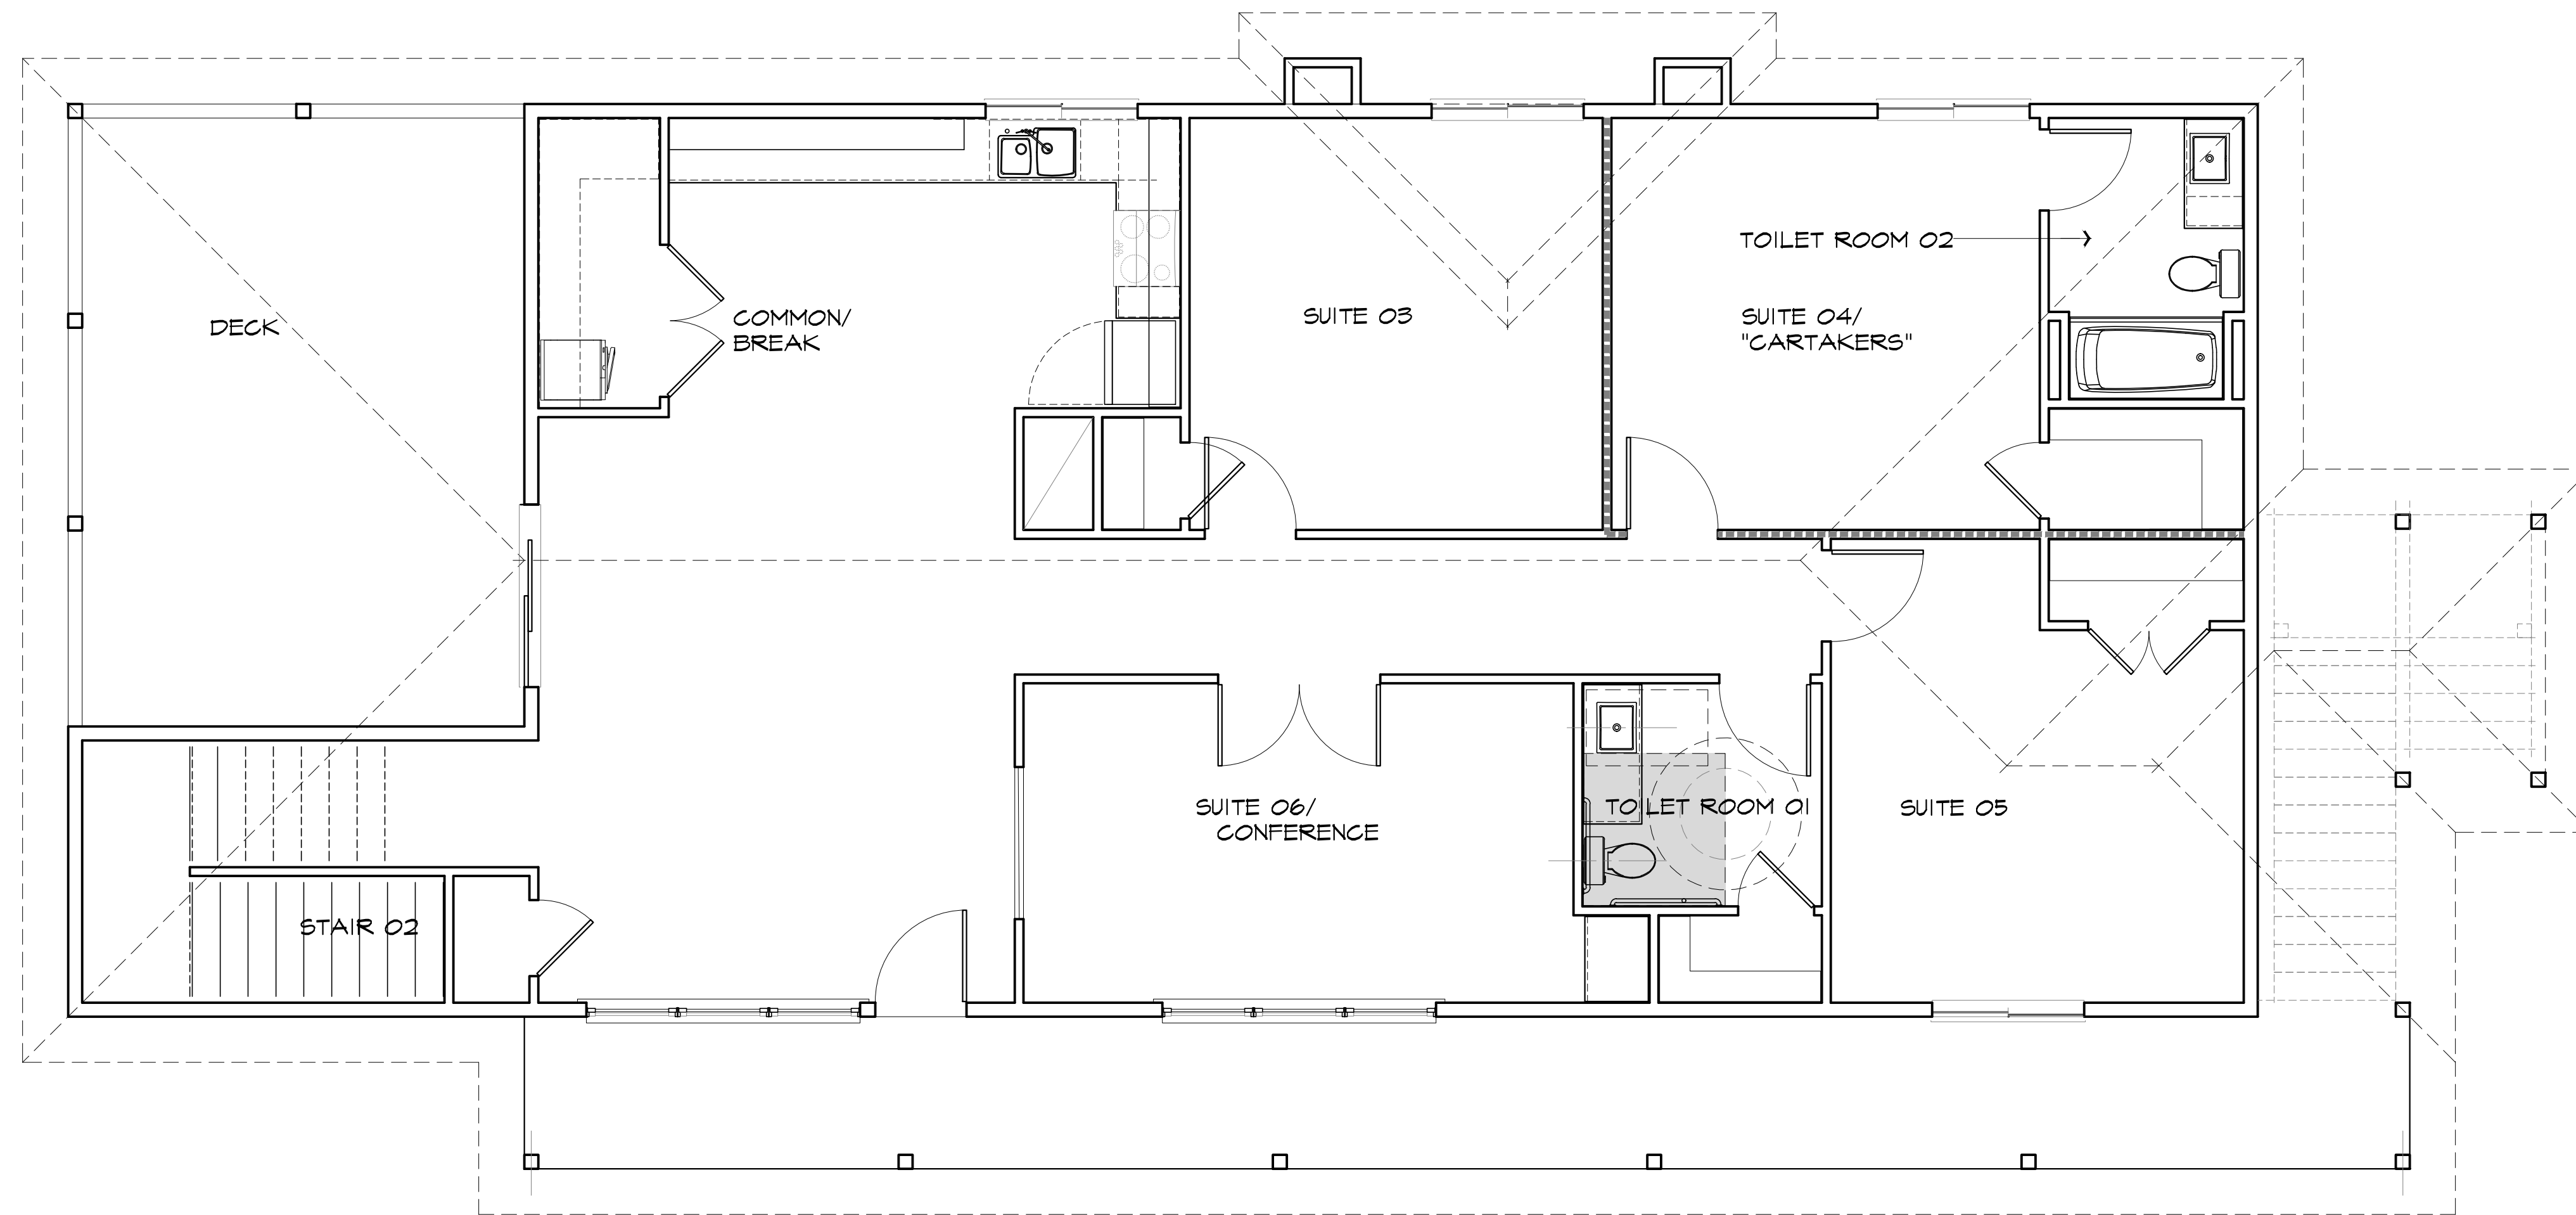

01 Floor Plan - 'UPPER LEVEL'
 1/4"=1'-0"

APN 473-100-045

**New Facility -
 MILO's READY-MIX**
 2021 LENDELL LANE,
 ROSEVILLE, CALIFORNIA

Sheet contents
 Proposed Floor
 Plan- "Upper Level"
 Scheme 08

project no	23.109
drawn by	jw
checked by	JMW/RK
project architect	-

plot date	02282025
sheet number	A2.1

- of -