



All construction shall follow the local municipal code requirements for the individual municipalities for which permits have been applied.

All construction shall comply with the California Building Code, 2019 Edition, The California Electrical Code, 2019 Edition, The California Energy Code, 2019 Edition, The California Fire Code, 2019 Edition, The California Green Building Standards Code, 2019 Edition.

the design **COLLECTIVE**
architects planners designers
2003 West Compton Way, Suite 200
Roseville, CA 95678 | (916) 272-2700 | www.thedesigncollective.com

consultant

PROJECT ARCHITECT
2-26-21
STATE OF CALIFORNIA

ALL DRAWINGS AND WRITTEN MATERIAL APPEARING HEREIN CONSTITUTE ORIGINAL AND UNPUBLISHED WORK OF THE ARCHITECT AND MAY NOT BE DUPLICATED, USED OR DISCLOSED WITHOUT WRITTEN CONSENT OF THE DESIGN COLLECTIVE, INC. © 2014 THE DESIGN COLLECTIVE, INC. ALL RIGHTS RESERVED.

project title + address

CINEMARK GALLERIA MALL 14
1191 GALLERIA BLVD. SUITE 200
ROSEVILLE, CA 95678

Design #	0618522AR12 PERMIT
Sheet	1 of 15
Client	Cinemark USA, Inc.
Address	1191 GALLERIA BLVD. ROSEVILLE, CA 95678
Acct. Rep. Coordinator	DEBBIE MOLTZ LAUREN STACKHOUSE
Designer	IH
Date	4/23/19
Approval / Date	
Client	
Sales	
Estimating	
Art	
Engineering	
Landlord	
Revision/Date	


REVISION 1: Sign A - please show the blue area and white outline on the "Cinemark Theater" sign. B - please show the blue area and white outline on the "Cinemark Theater" sign. C - please show the blue area and white outline on the "Cinemark Theater" sign. D - please show the blue area and white outline on the "Cinemark Theater" sign. E - please show the blue area and white outline on the "Cinemark Theater" sign.

REVISION 2: Change 145 to just "Cinemark" without "Theater". Change 145 to be a cabinet without restrooms and just the cabinet returns out to the floor.

REVISION 3: Change 145 to be a cabinet without restrooms and just the cabinet returns out to the floor. 

REVISION 4: Change 145 to be a cabinet without restrooms and just the cabinet returns out to the floor. 

REVISION 5: Change 145 to be a cabinet without restrooms and just the cabinet returns out to the floor. 

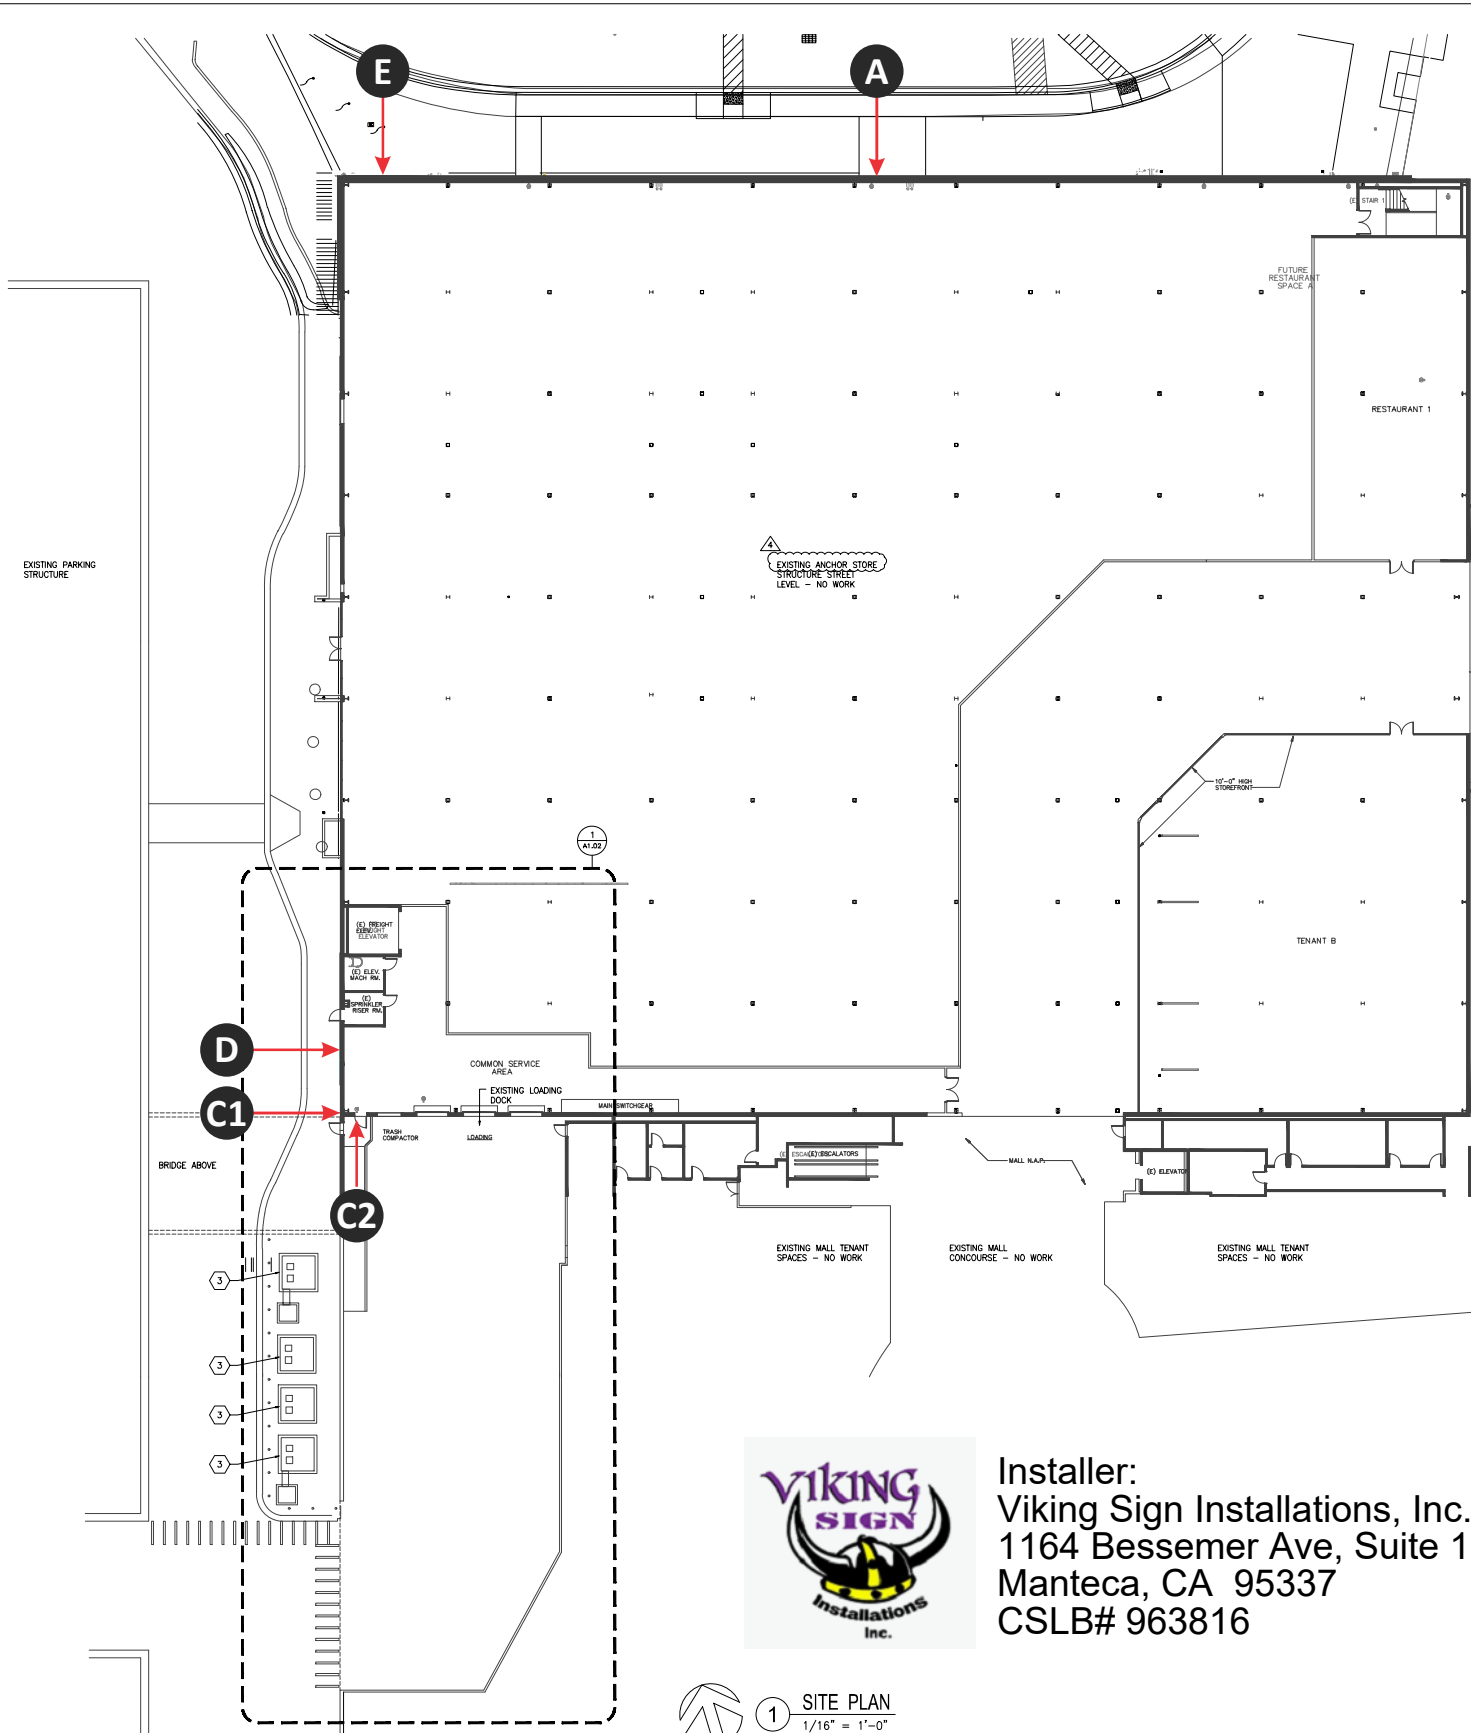

Installer:
Viking Sign Installations, Inc.
1164 Bessemer Ave, Suite 1
Manteca, CA 95337
CSLB# 963816

1 SITE PLAN
1/16" = 1'-0"

KEY PLAN - EXISTING MALL

N.T.S.

CLIENT NAME
CINEMARK

3900 DALLAS PARKWAY
SUITE #500
PLANO, TX 75093

NO.	DATE	SUBMISSION
06/28/19	PERMIT SET	
08/02/19	ADDENDUM 1	
08/08/19	ADDENDUM 2	
08/07/19	ADDENDUM 3	
09/27/19	PERMIT REVISION 1	

issue date: 06/28/19
project no.: 18035
drawn by: D.A.
review by: J.B.

sheet title
SITE PLAN

sheet number
A1.01

TITLE 24 COMPLIANT
State of California



chandler signs.com

National Headquarters	14201 Sovereign Road #101 Fort Worth, TX 76155 (214) 902-2000 Fax (214) 902-2044
San Antonio	17319 San Pedro Ave Ste 200 San Antonio, TX 78232 (210) 349-3854 Fax (210) 349-8724
West Coast	3220 Executive Ridge Dr Ste 250 Vista, CA 92081 (760) 734-1708 Fax (760) 734-3752
Northeast US	2301 River Road Suite 201 Louisville, KY 40206 (502) 897-9800 Cell (502) 554-2575
Florida	2584 Sand Hill Point Circle Davenport, FL 33837 (883) 420-1100 Fax (863) 424-1160
Georgia	111 Woodstone Place Dawsonville, GA 30534 (678) 725-8852 Fax (210) 349-8724
South Texas	PO BOX 125 206 Doral Drive Portland, TX 78374 (361) 563-5399 Fax (361) 643-6533

This drawing is the property of Chandler Signs, LLC. All rights to its use for reproduction are reserved by Chandler Signs, LLC.

FINAL ELECTRICAL CONNECTION BY CUSTOMER

THIS SIGN IS INTENDED TO BE INSTALLED IN ACCORDANCE WITH ARTICLE 600 OF THE NATIONAL ELECTRICAL CODE AND/OR OTHER APPLICABLE LOCAL CODES. THIS INCLUDES PROPER GROUNDING & BONDING OF THE SIGN. SIGN WILL BEAR UL LABEL(S).