



**P I C H E S**  
 ARCHITECTURE  
 115 TAYLOR ST., ROSEVILLE, CA  
 TEL 916.783.4624  
 FAX 916.773.0417  
 E-MAIL DPICHES@SUREWEST.NET

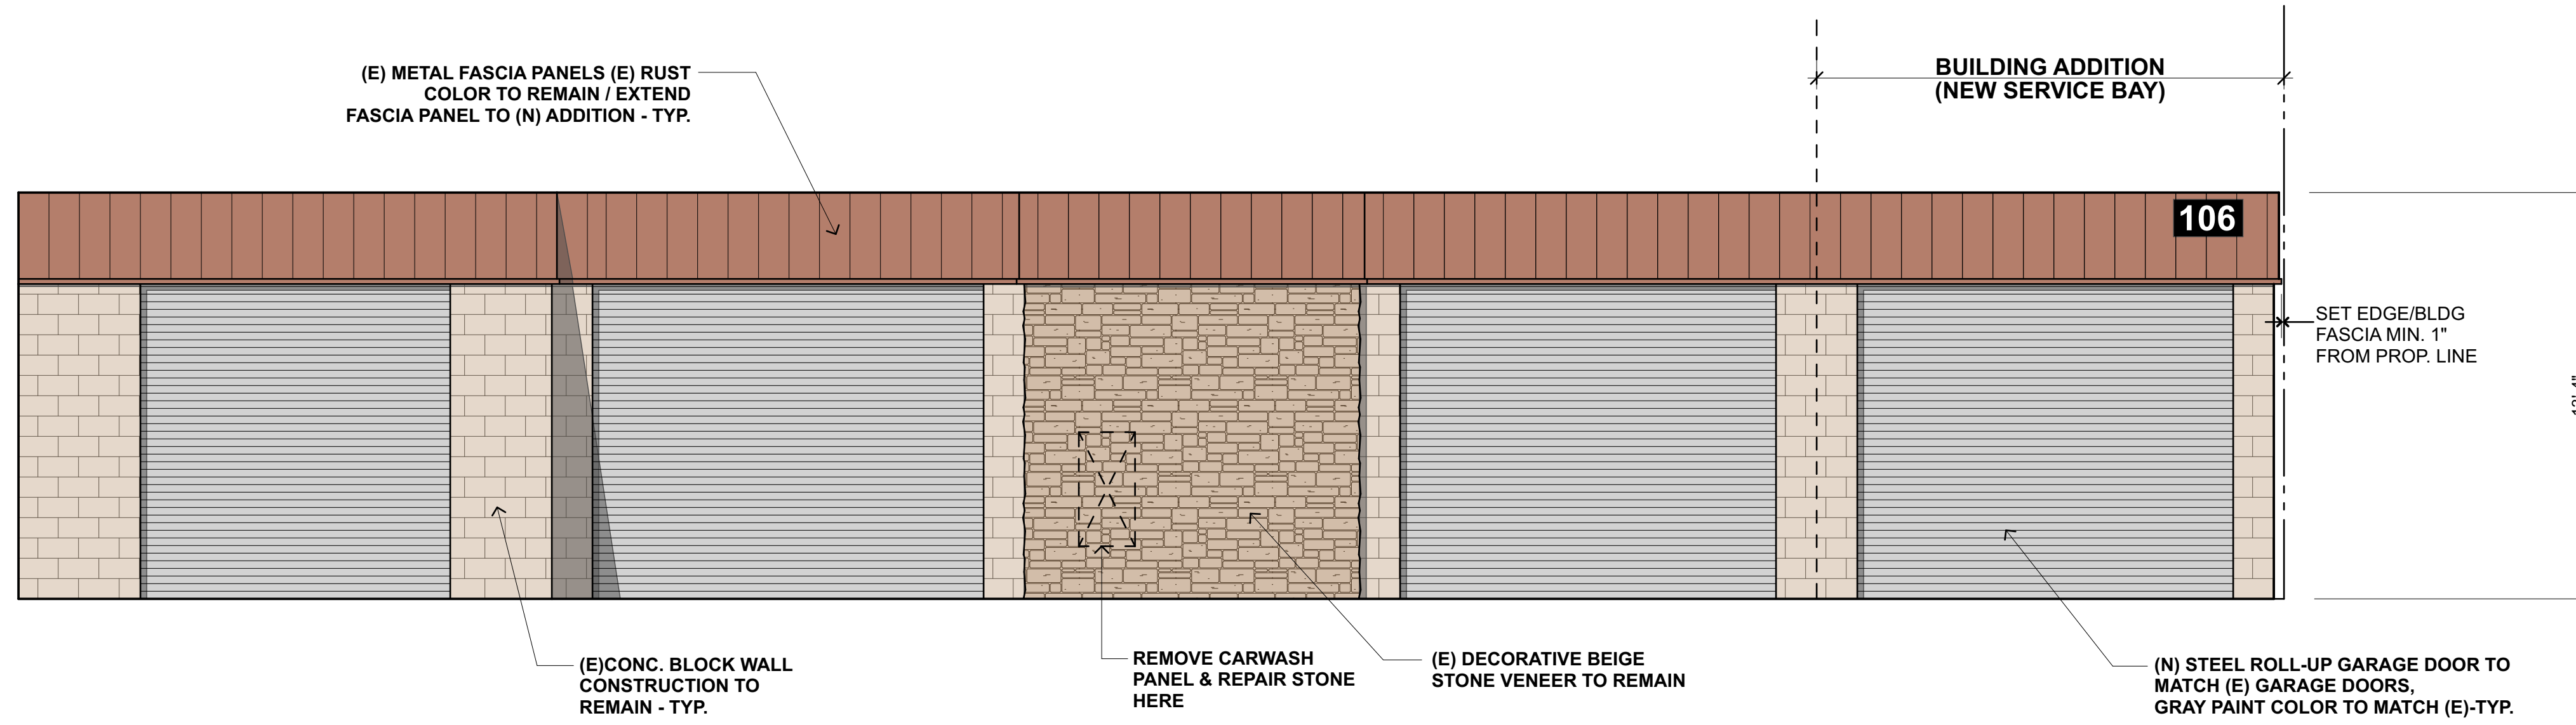

East Elevation  
 SCALE: 1/4" = 1'-0"

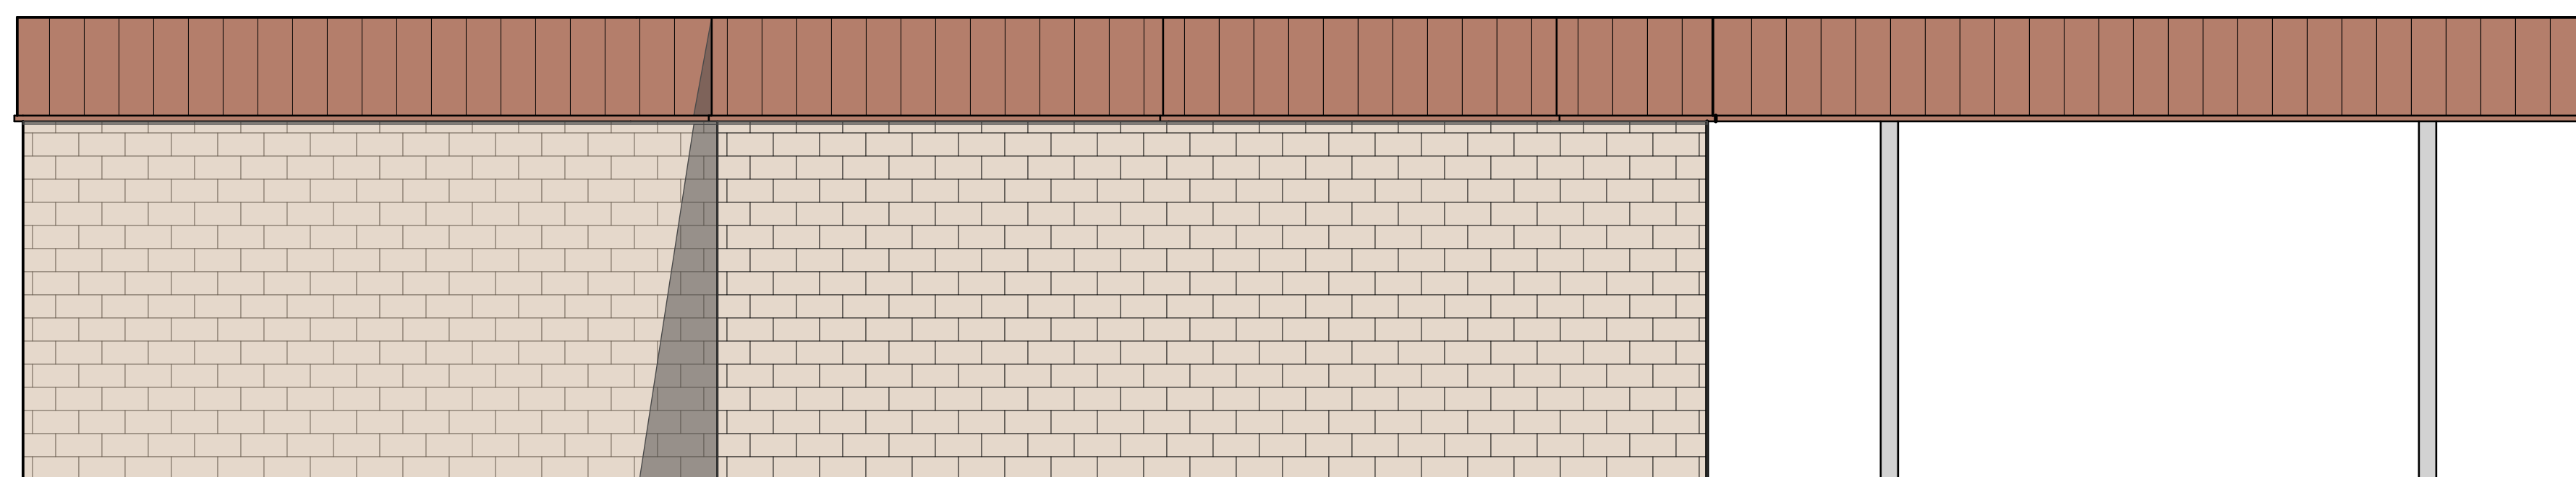

North Elevation  
 SCALE: 1/4" = 1'-0"

**AUTO REPAIR & CAR WASH**

106 BONNY KNOLL  
 ROSEVILLE, CA  
 95678  
 OWNER:  
 GEORGE YANDOLINO

**MSW CONSULTING**


MIKE WIXON  
 916-742-9429  
 msw\_consulting@outlook.com

PROJECT NO: Project No.  
 MODEL FILE:  
 YANDOLINO AUTO REPAIR.pln  
 DRAWN BY: DRP  
 COPYRIGHT:


SHEET TITLE

ELEVATIONS

ELEV-1

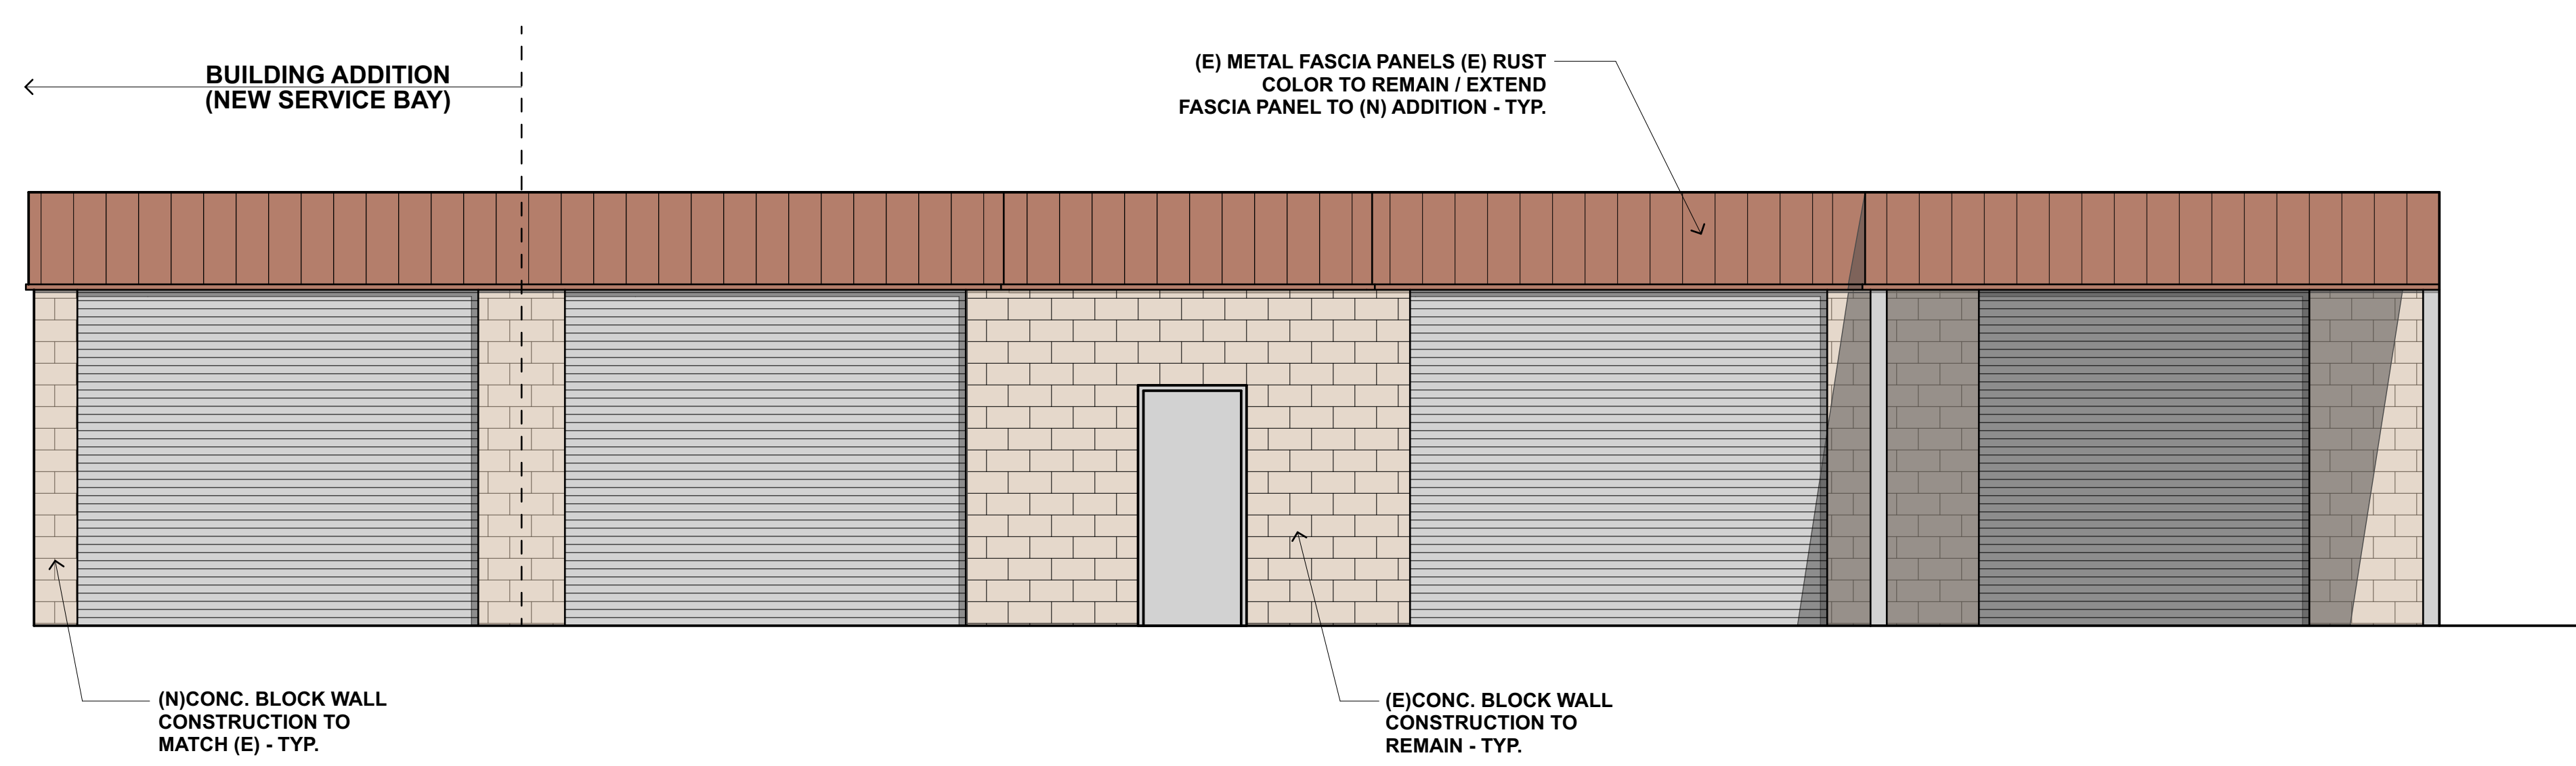

**West Elevation**  
 SCALE: 1/4" = 1'-0"

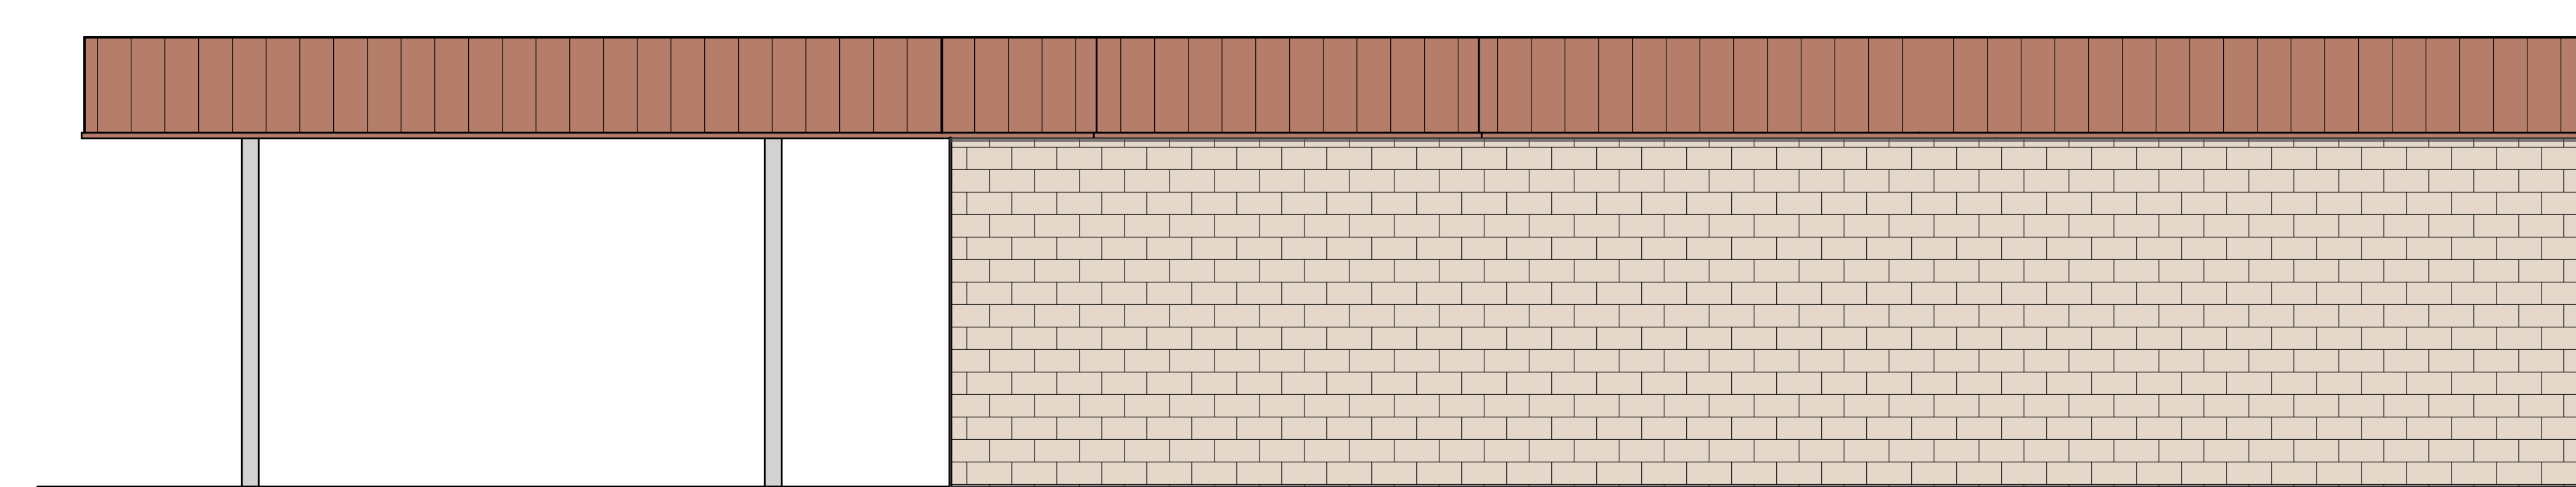

**South Elevation**  
 SCALE: 1/4" = 1'-0"

**AUTO REPAIR  
 & CAR WASH**  
 106 BONNY KNOLL  
 ROSEVILLE, CA  
 95678  
 OWNER:  
 GEORGE YANDOLINO

**MSW  
 CONSULTING**  
 MIKE WIXON  
 916-742-9429  
 msw\_consulting@outlook.com

PROJECT NO: Project No.  
 MODEL FILE:  
 YANDOLINO AUTO REPAIR.pln  
 DRAWN BY: DRP  
 COPYRIGHT:

SHEET TITLE  
**ELEVATIONS**

**ELEV-2**