
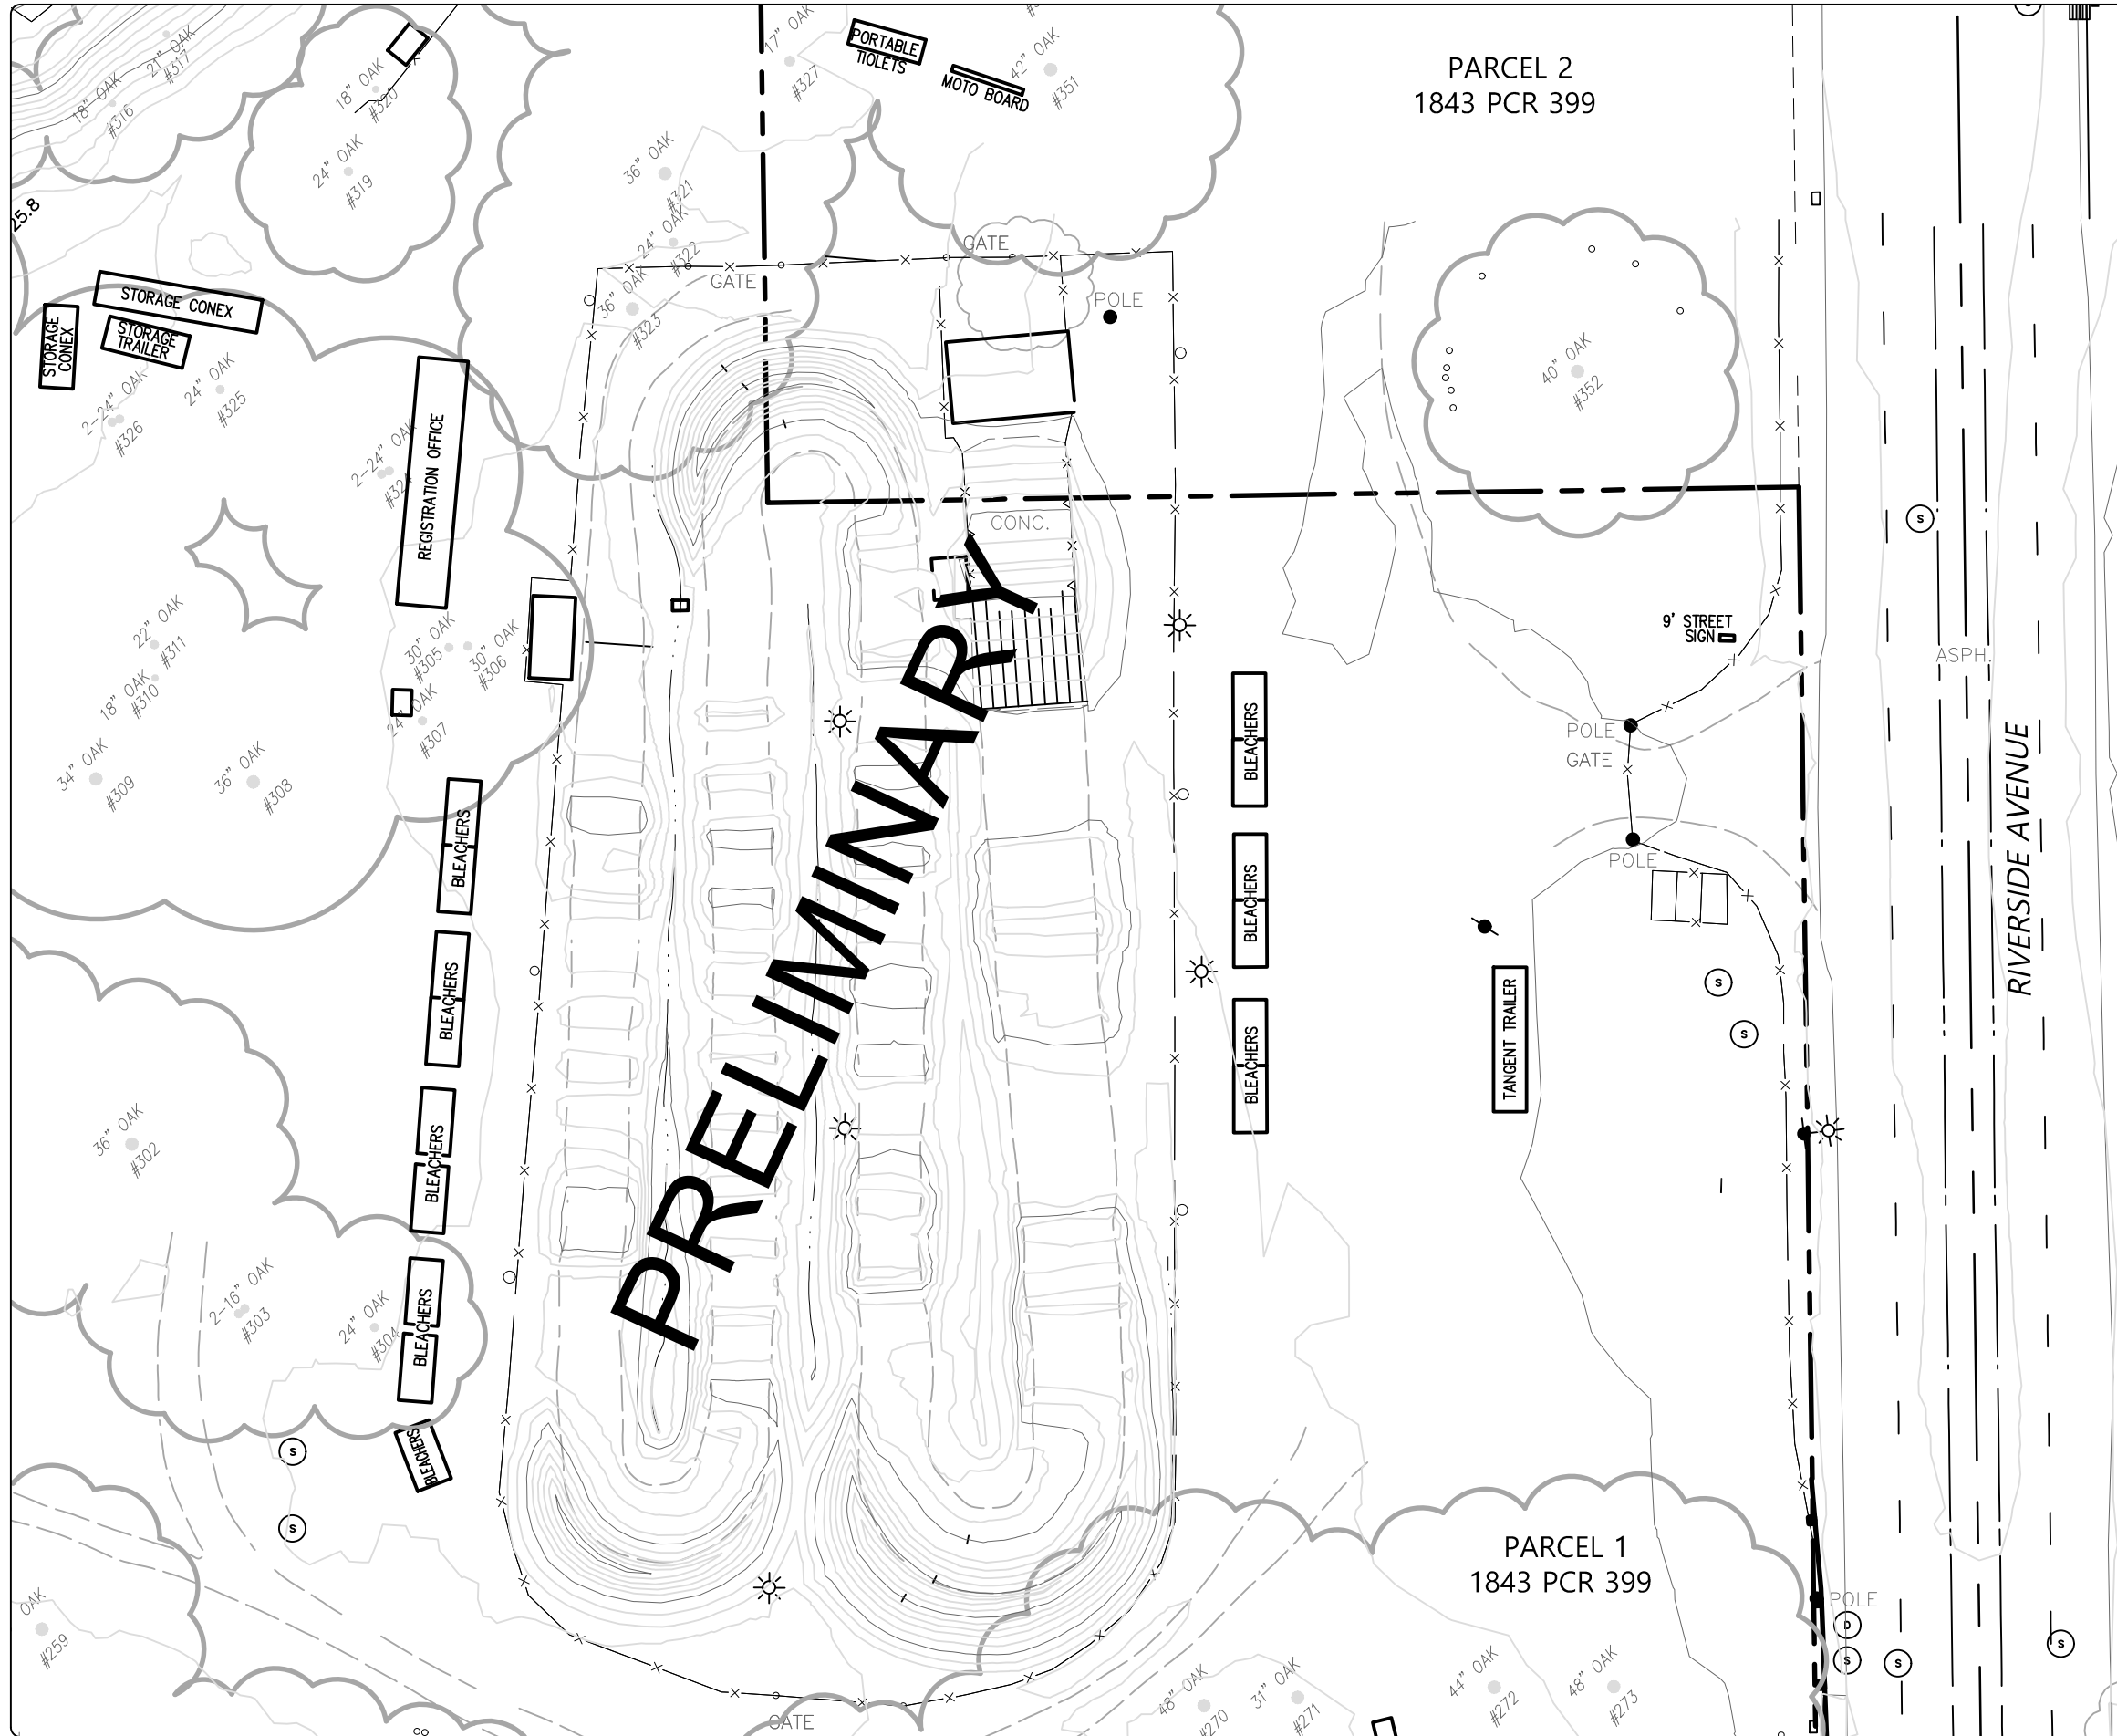


OAK CREEK BMX SITE PLAN 648 ROSEVILLE AVENUE

ROSEVILLE, CALIFORNIA
JUNE 19, 2023

SCALE: 1"=40'

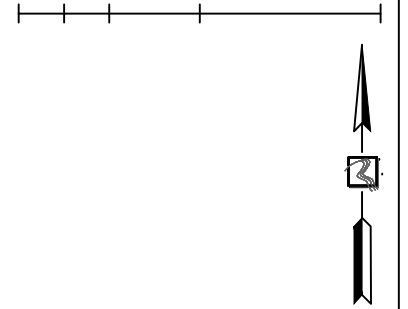

PRELIMINARY

TOPOGRAPHY
BY AERIAL PHOTOGRAMMETRY METHODS COMPLETED
APRIL 2020. SUPPLEMENTAL FEATURES
SUBSEQUENT TO APRIL 2020 SHOWN HEREON ARE
APPROXIMATE.

905 Sutter Street, Suite 200, Folsom, CA 95630
 (916) 366-3040 Fax (916) 366-3303
R. E. Y. ENGINEERS, Inc.
 Civil Engineers / Land Surveyors

