

Preliminary Grading and Utility Plan of:
VILLAGES JM-01, JM-20, JM-21, FD-06, FD-07 AND FD-24 - SVSP











A PORTION OF SECTION 36, T. 11 N., R. 5 E., M.D.M.

City of Roseville,
Scale 1" = 40'

State of California
June 2019

Sheet 7 of 11

Project Address - 1520 Vista Grande Boulevard
File No. - PL17-0204

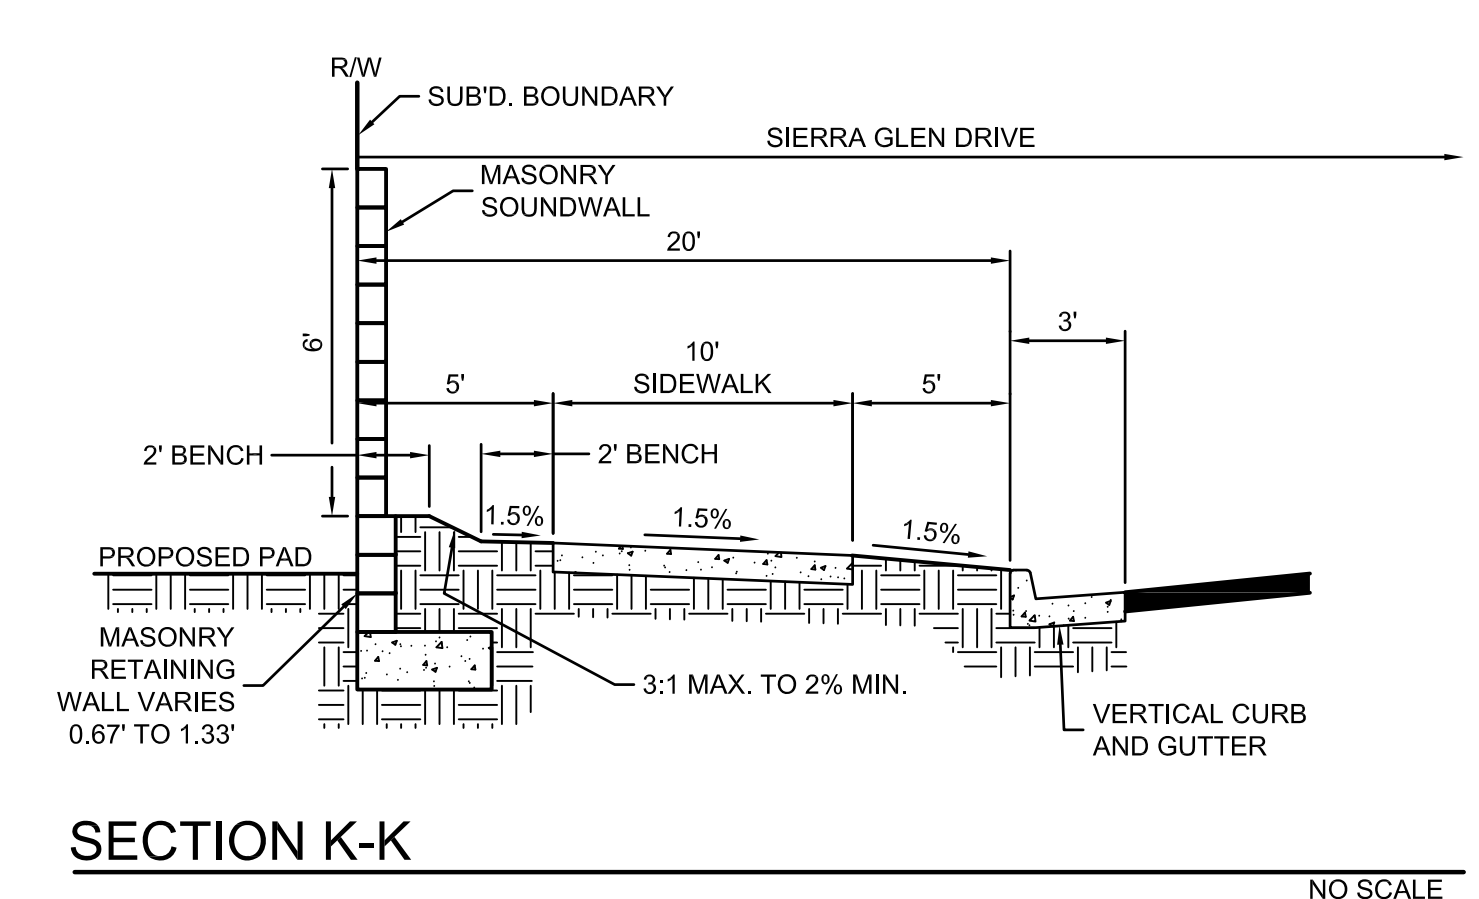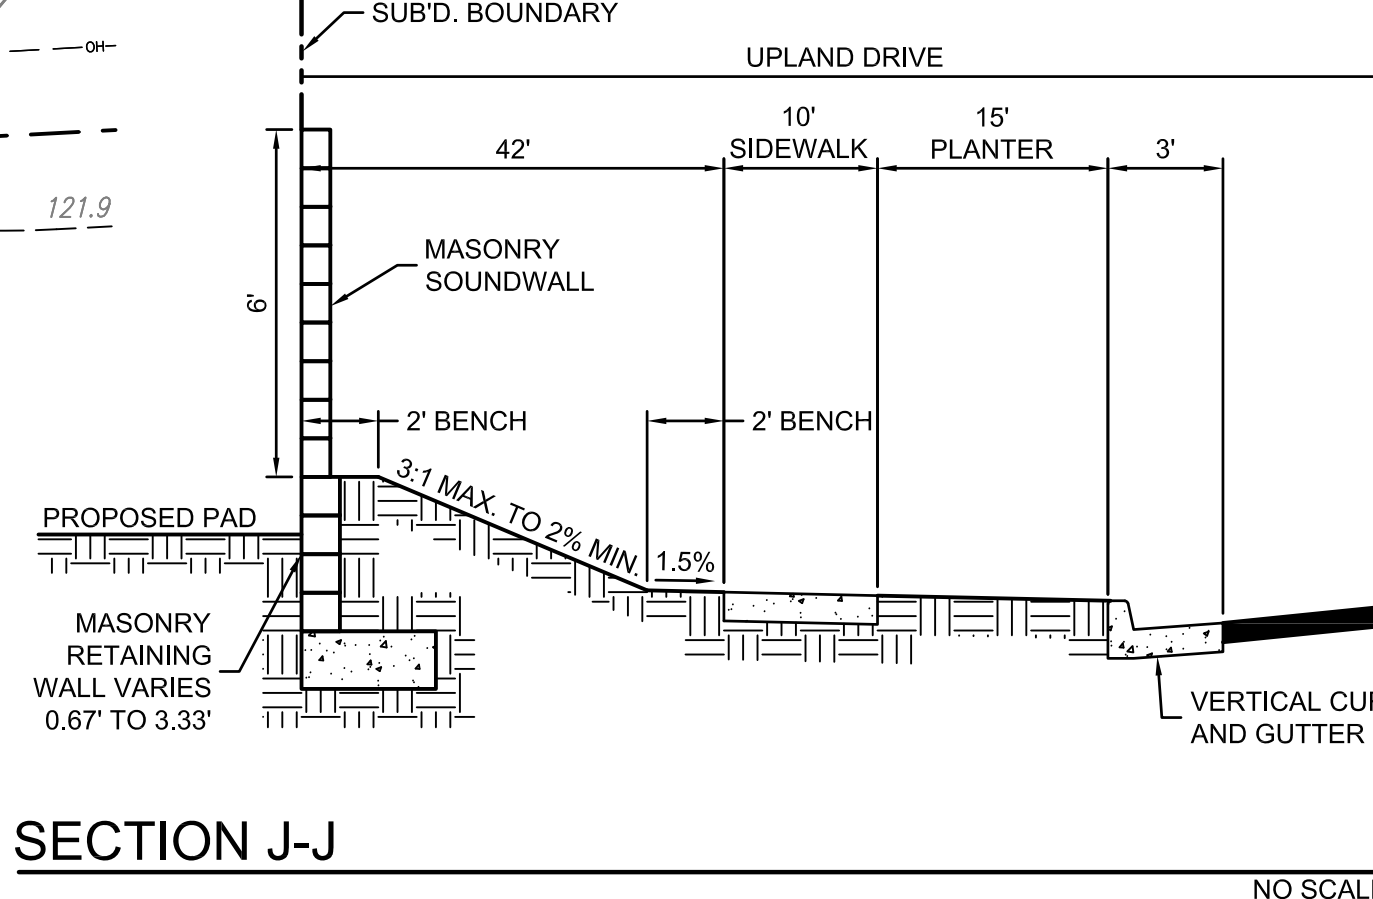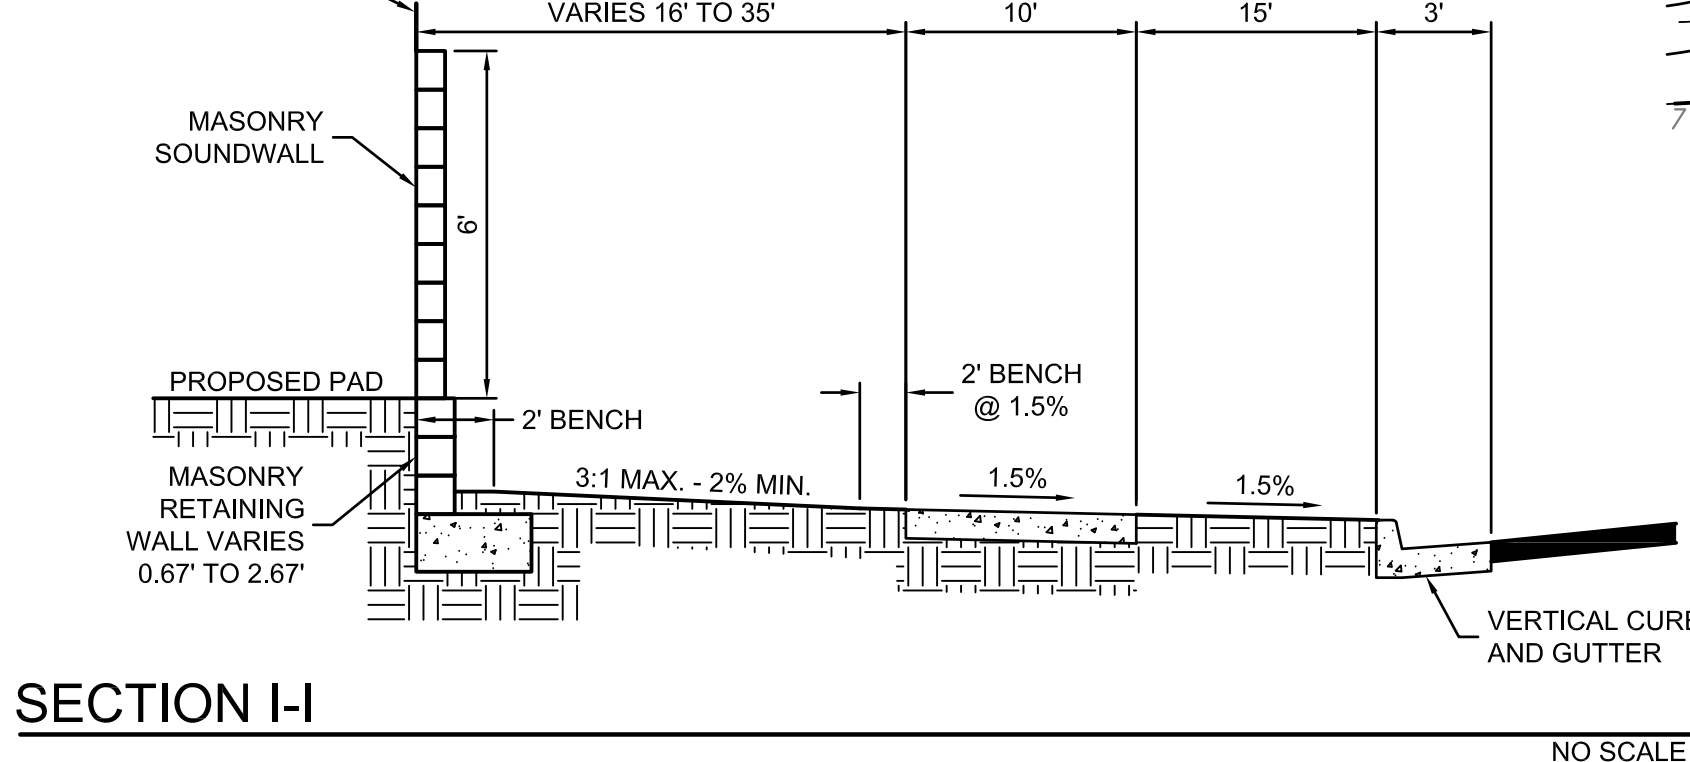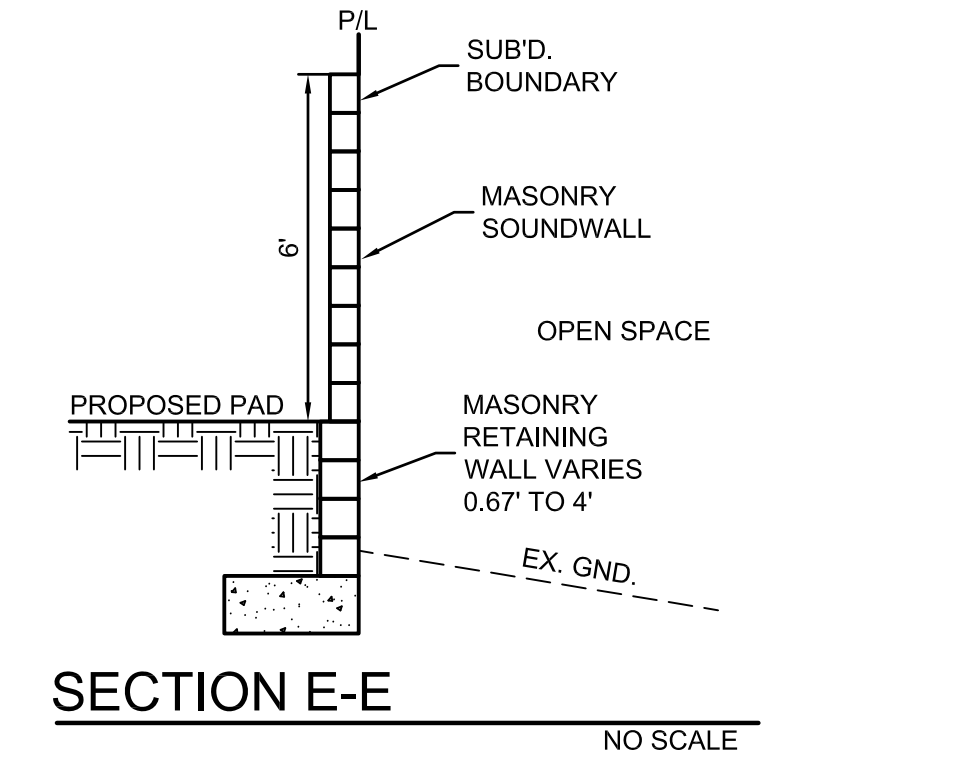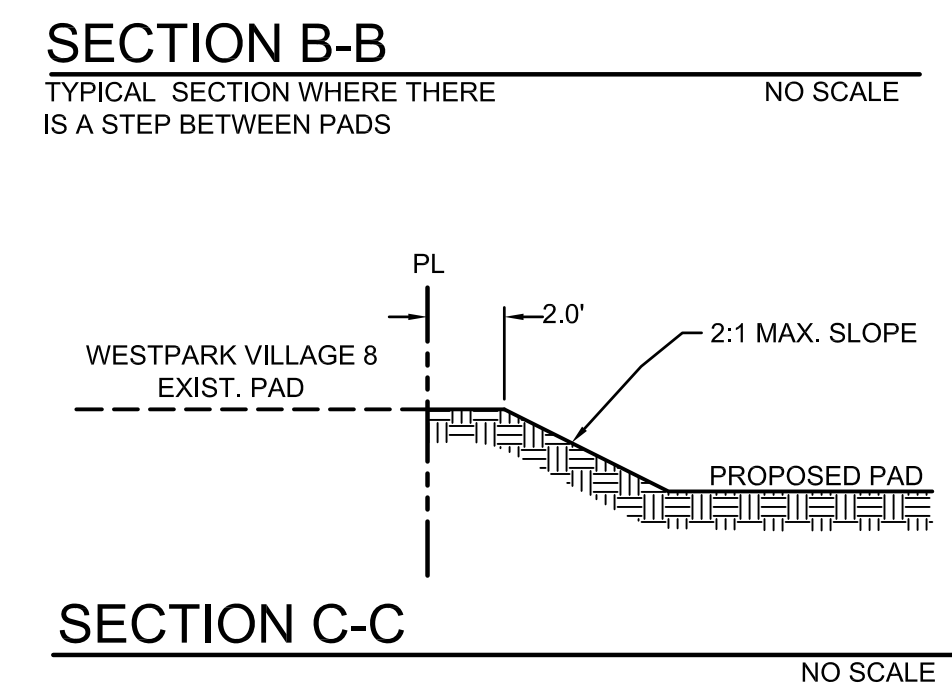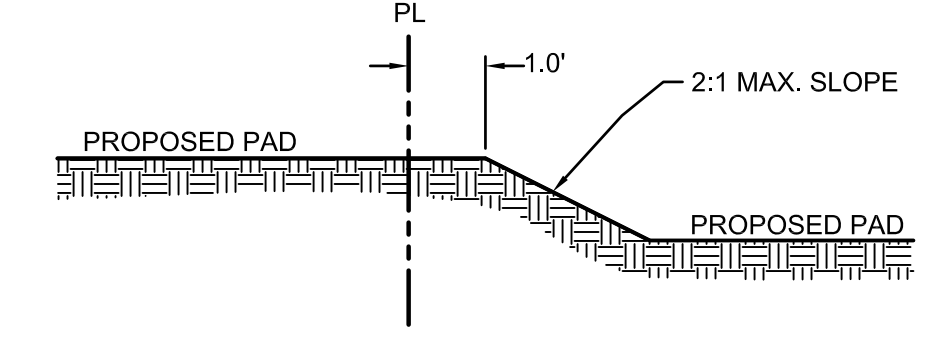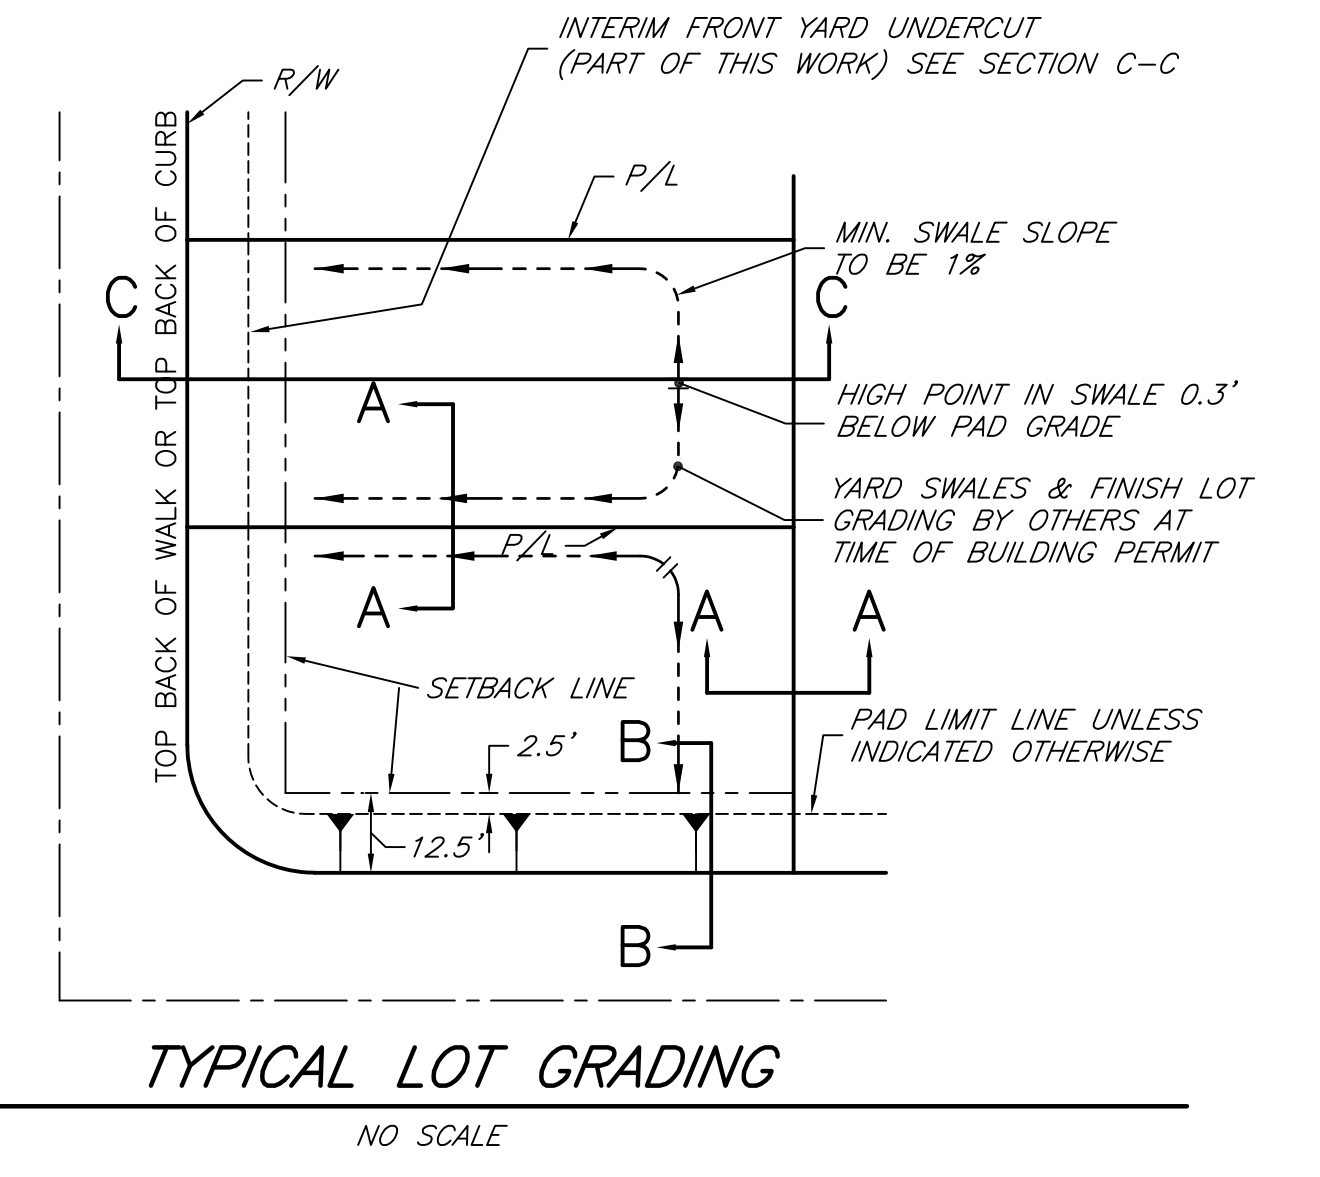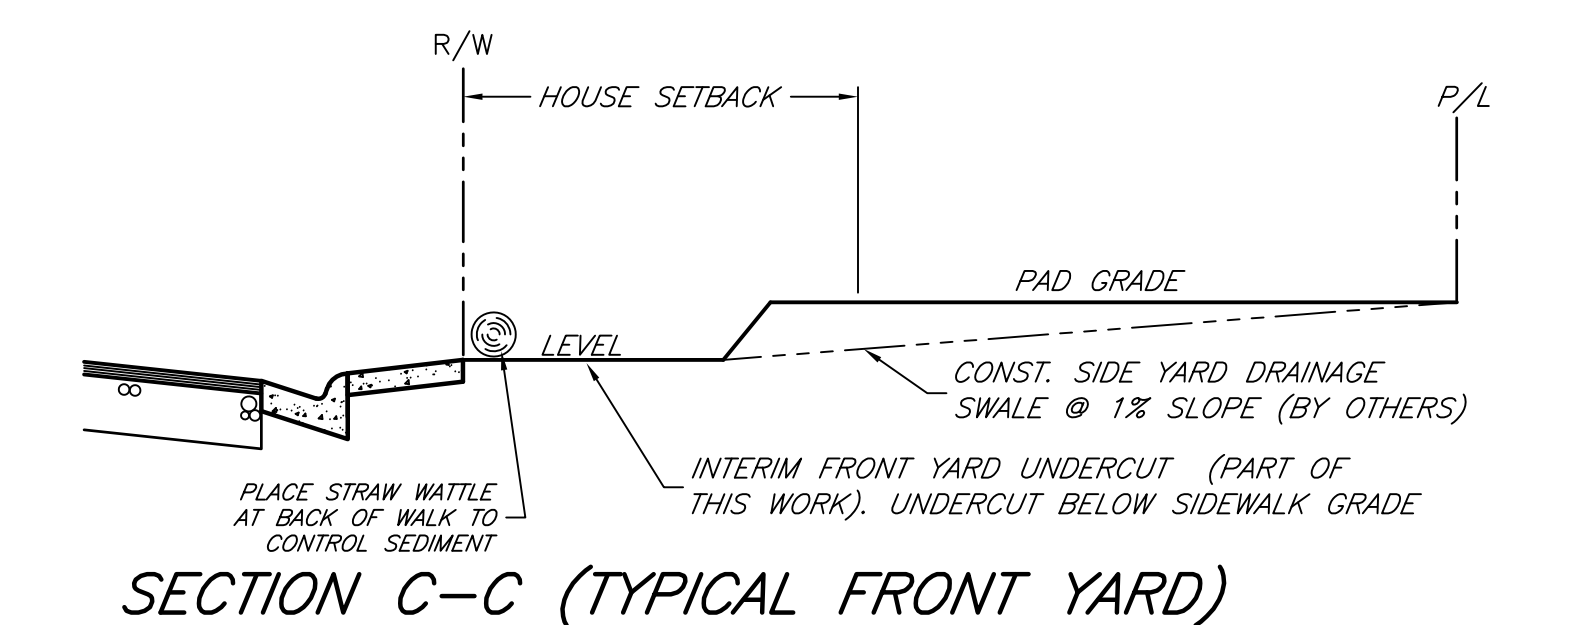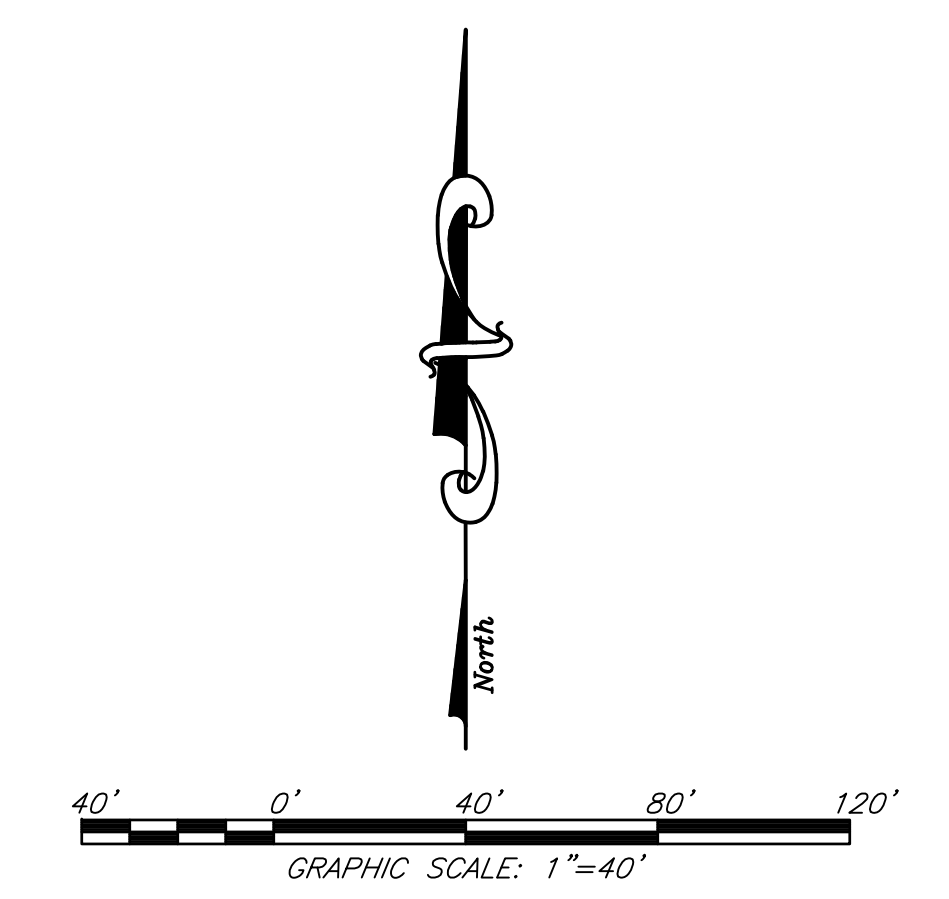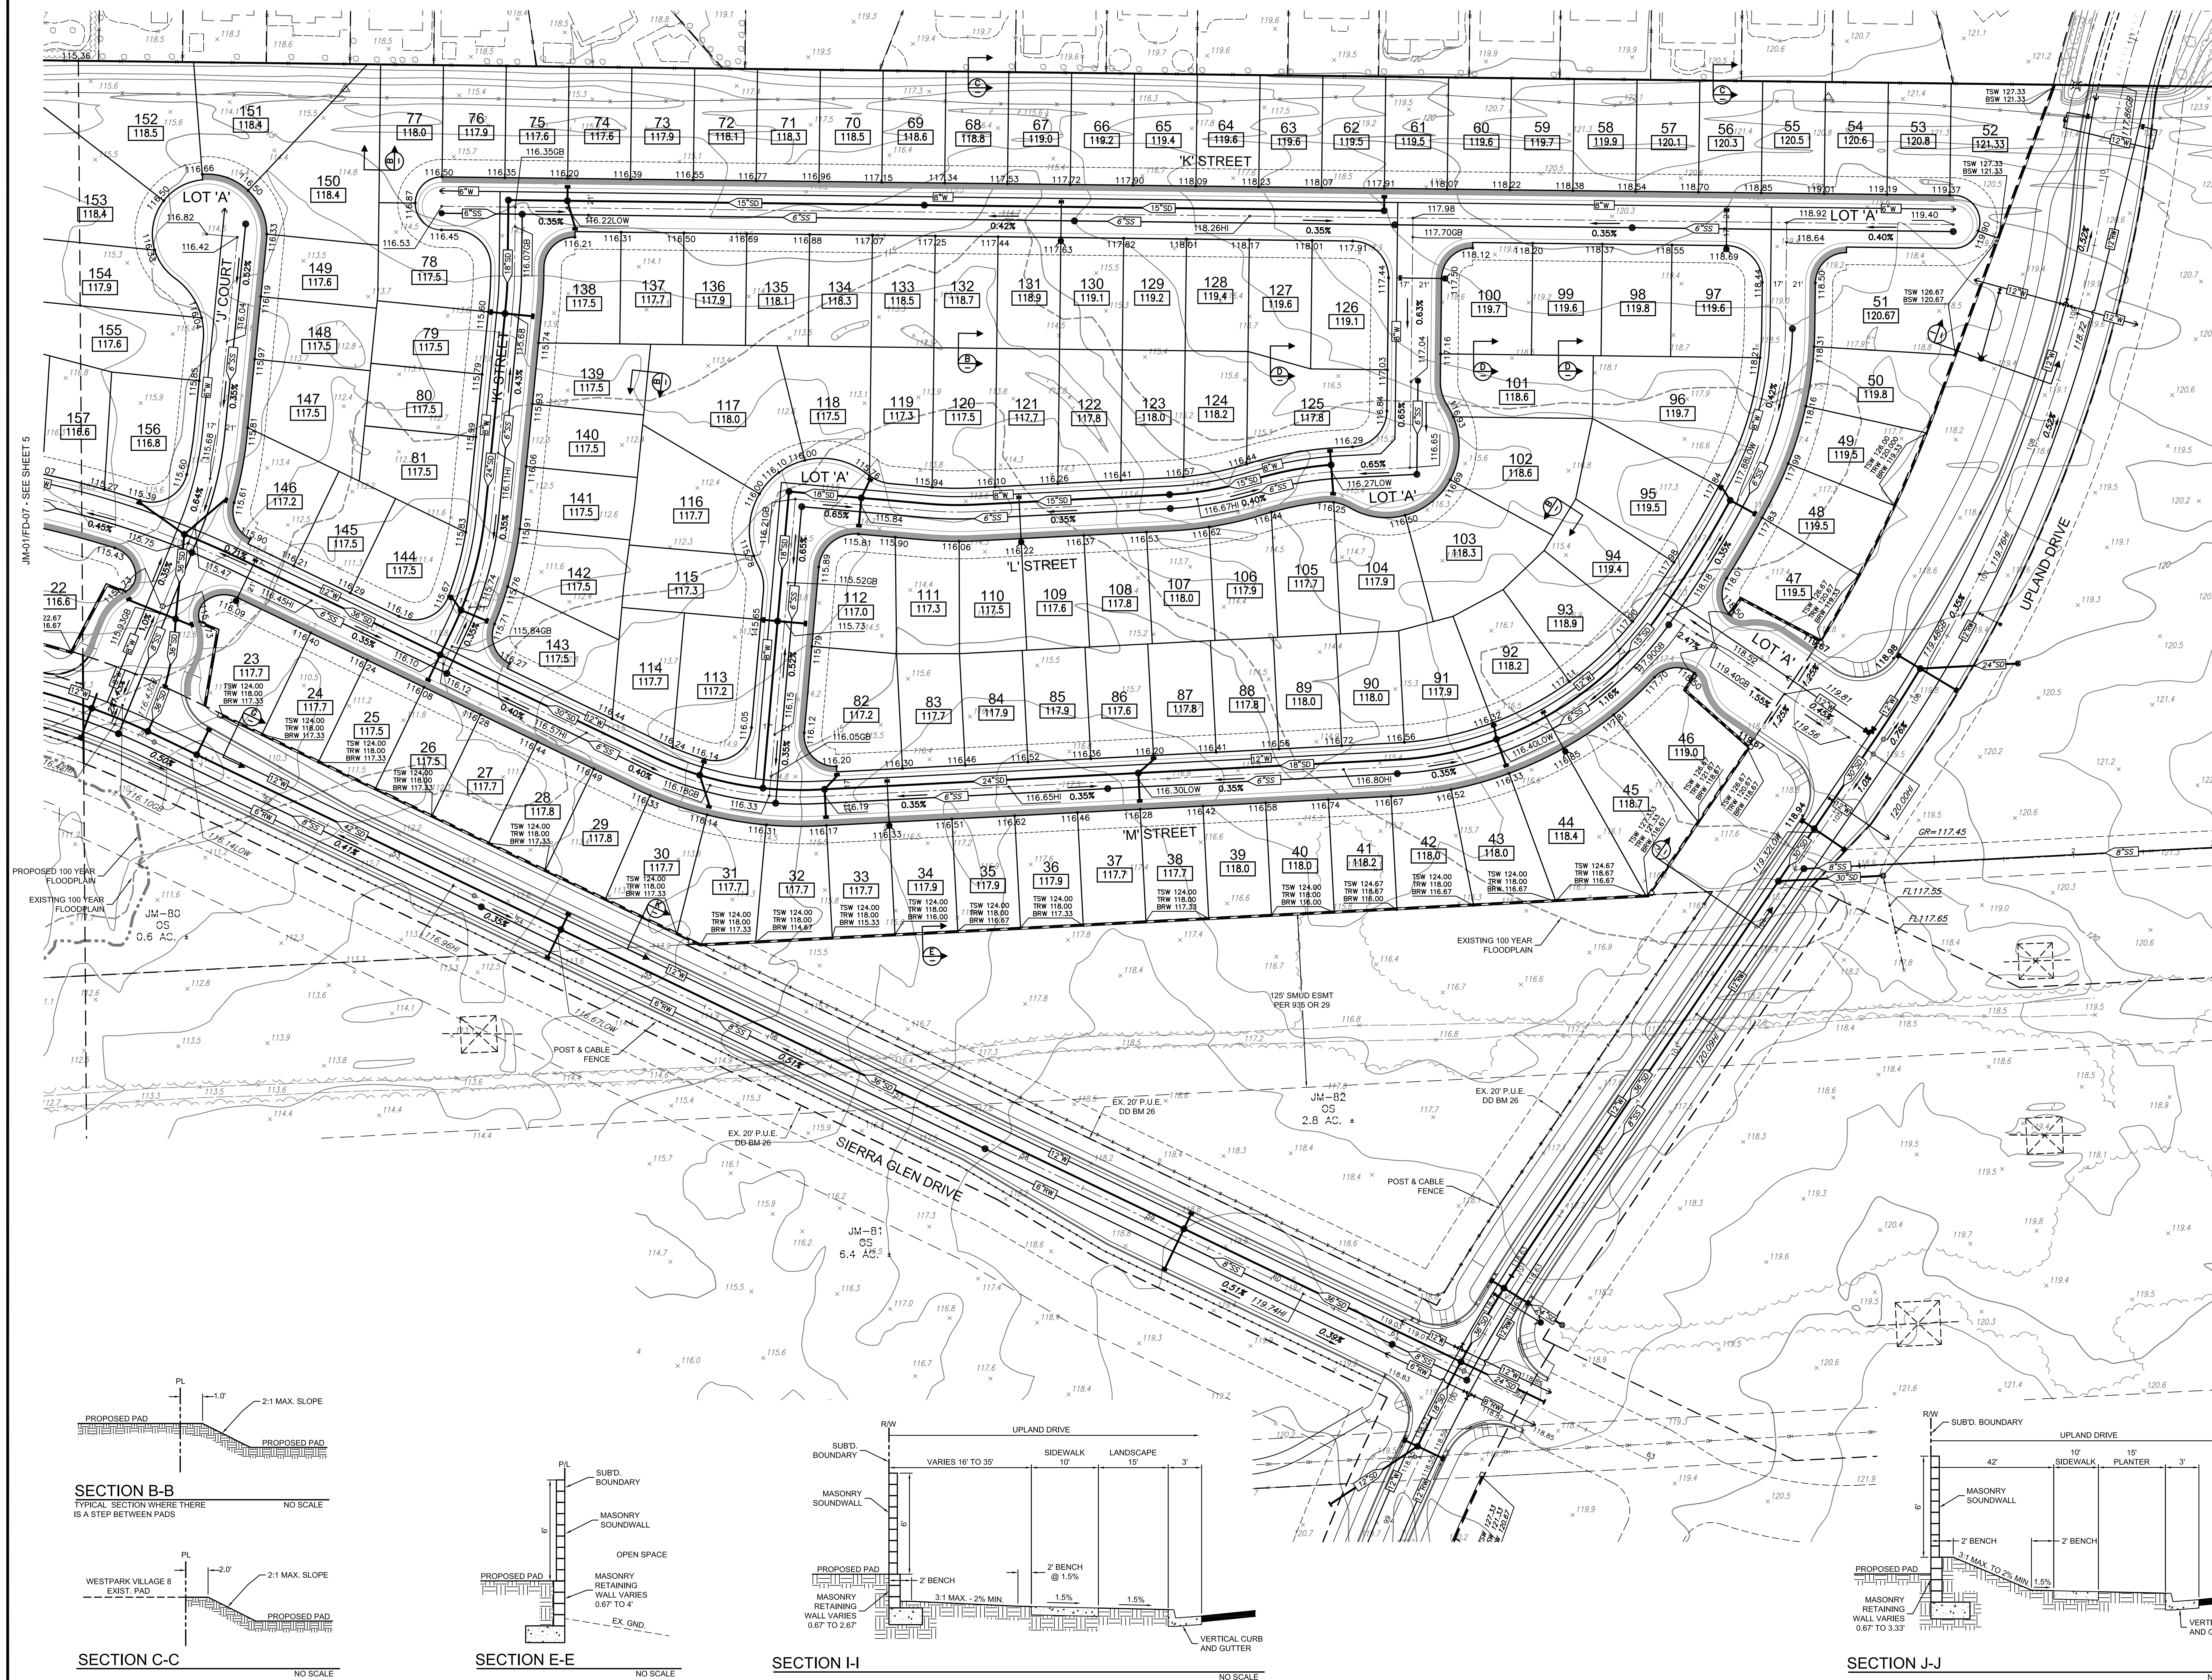

DATE PLOTTED: 06/11/2019 10:00 AM
JOB NO. 1609043

JOB NO. 1609043