



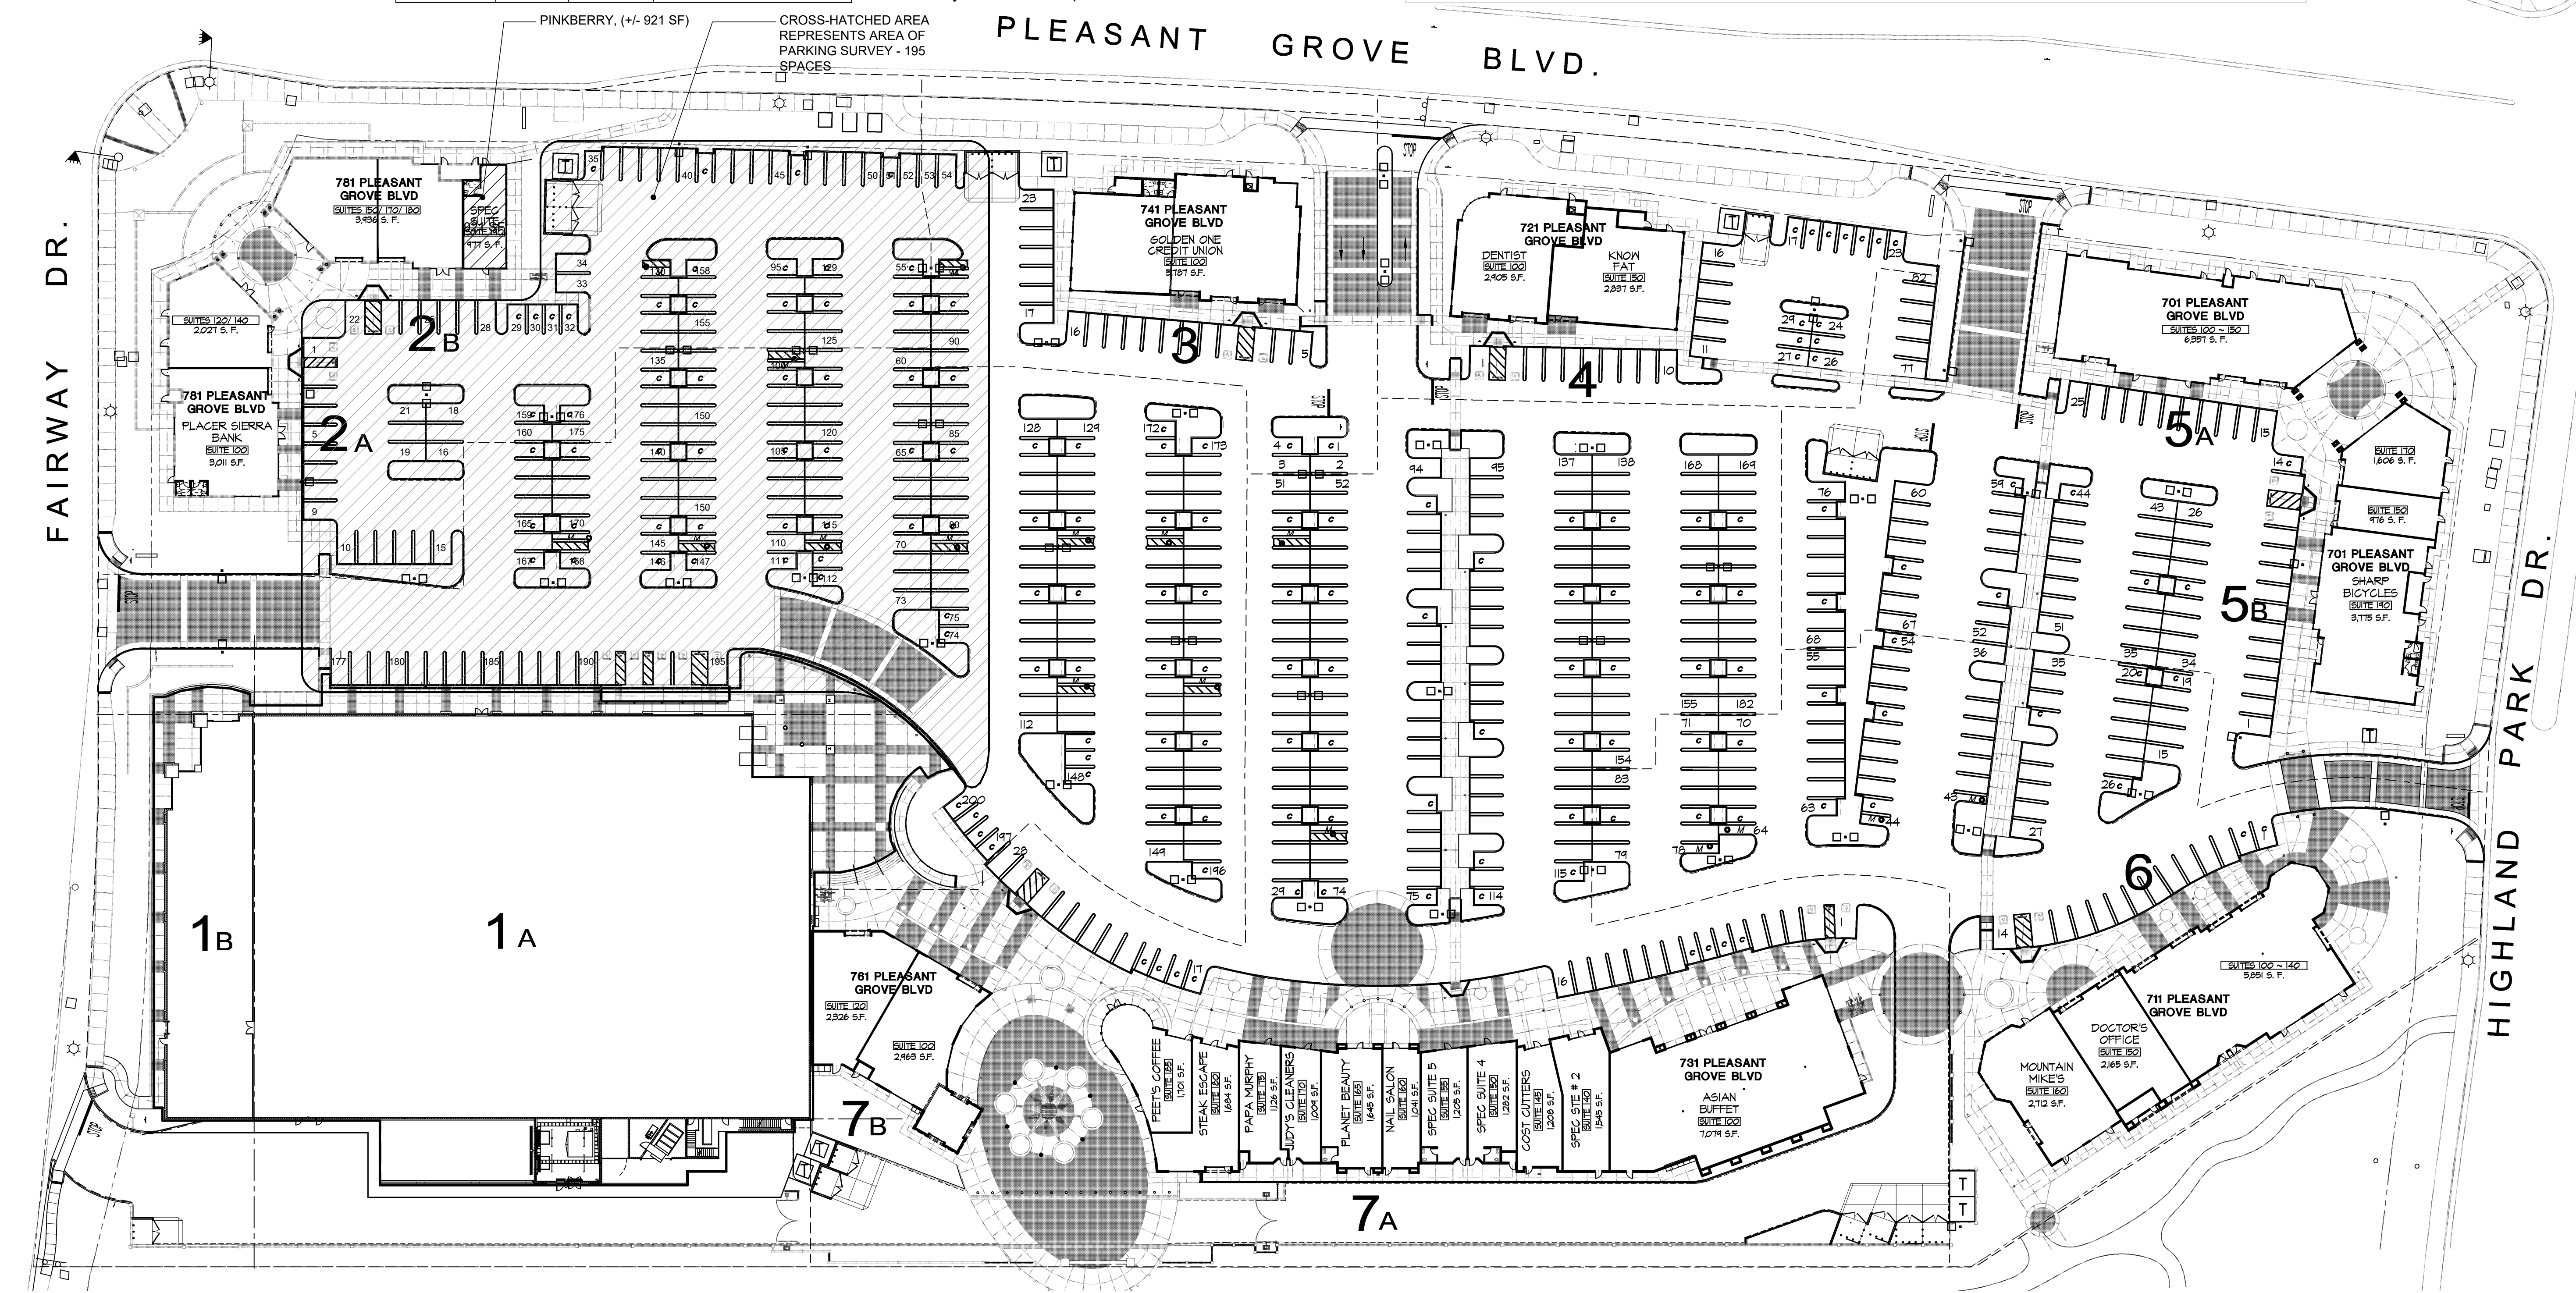

PARKING SURVEY DATA			
DAY OF WEEK	DATE	TIME	OPEN SPACES
THURSDAY	01/02/25	3:00PM	121
		7:00PM	109
FRIDAY	01/03/25	3:00PM	98
		8:00PM	107
SATURDAY	01/04/25	1:00PM	92
		7:00PM	97
MONDAY	01/06/25	2:00PM	102
		6:30PM	105
TUESDAY	01/07/25	3:00PM	101
		7:00PM	103
WEDNESDAY	01/08/25	4:00PM	90
		6:30PM	98
THURSDAY	01/09/25	3:00PM	95
		7:00PM	100
FRIDAY	01/10/25	3:00PM	98
		8:00PM	93
SATURDAY	01/11/25	2:00PM	86
		7:00PM	99

NUGGET PLAZA SHOPPING CENTER PARKING COUNT			
Day/Time	Occupied	% Full	Open Spots
Thursday 01/02/25 3:00pm	74	38%	121
Thursday 01/02/25 7:00pm	86	44%	109
Friday 01/03/25 3:00pm	97	50%	98
Friday 01/03/25 8:00pm	88	45%	107
Saturday 01/04/25 1:00pm	103	53%	92
Saturday 01/04/25 7:00pm	98	50%	97
Monday 01/06/25 2:00pm	93	48%	102
Monday 01/06/25 6:30pm	90	46%	105
Tuesday 01/07/25 3:00pm	94	48%	101
Tuesday 01/07/25 7:00pm	92	47%	103
Wednesday 01/08/25 4:00pm	105	54%	90
Wednesday 01/08/25 6:30pm	97	50%	98
Thursday 01/09/25 3:00pm	100	51%	95
Thursday 01/09/25 7:00pm	95	49%	100
Friday 01/10/25 3:00pm	97	50%	98
Friday 01/10/25 7:00pm	102	52%	93
Saturday 01/11/25 2:00pm	109	56%	86
Saturday 01/11/25 7:00pm	96	49%	99

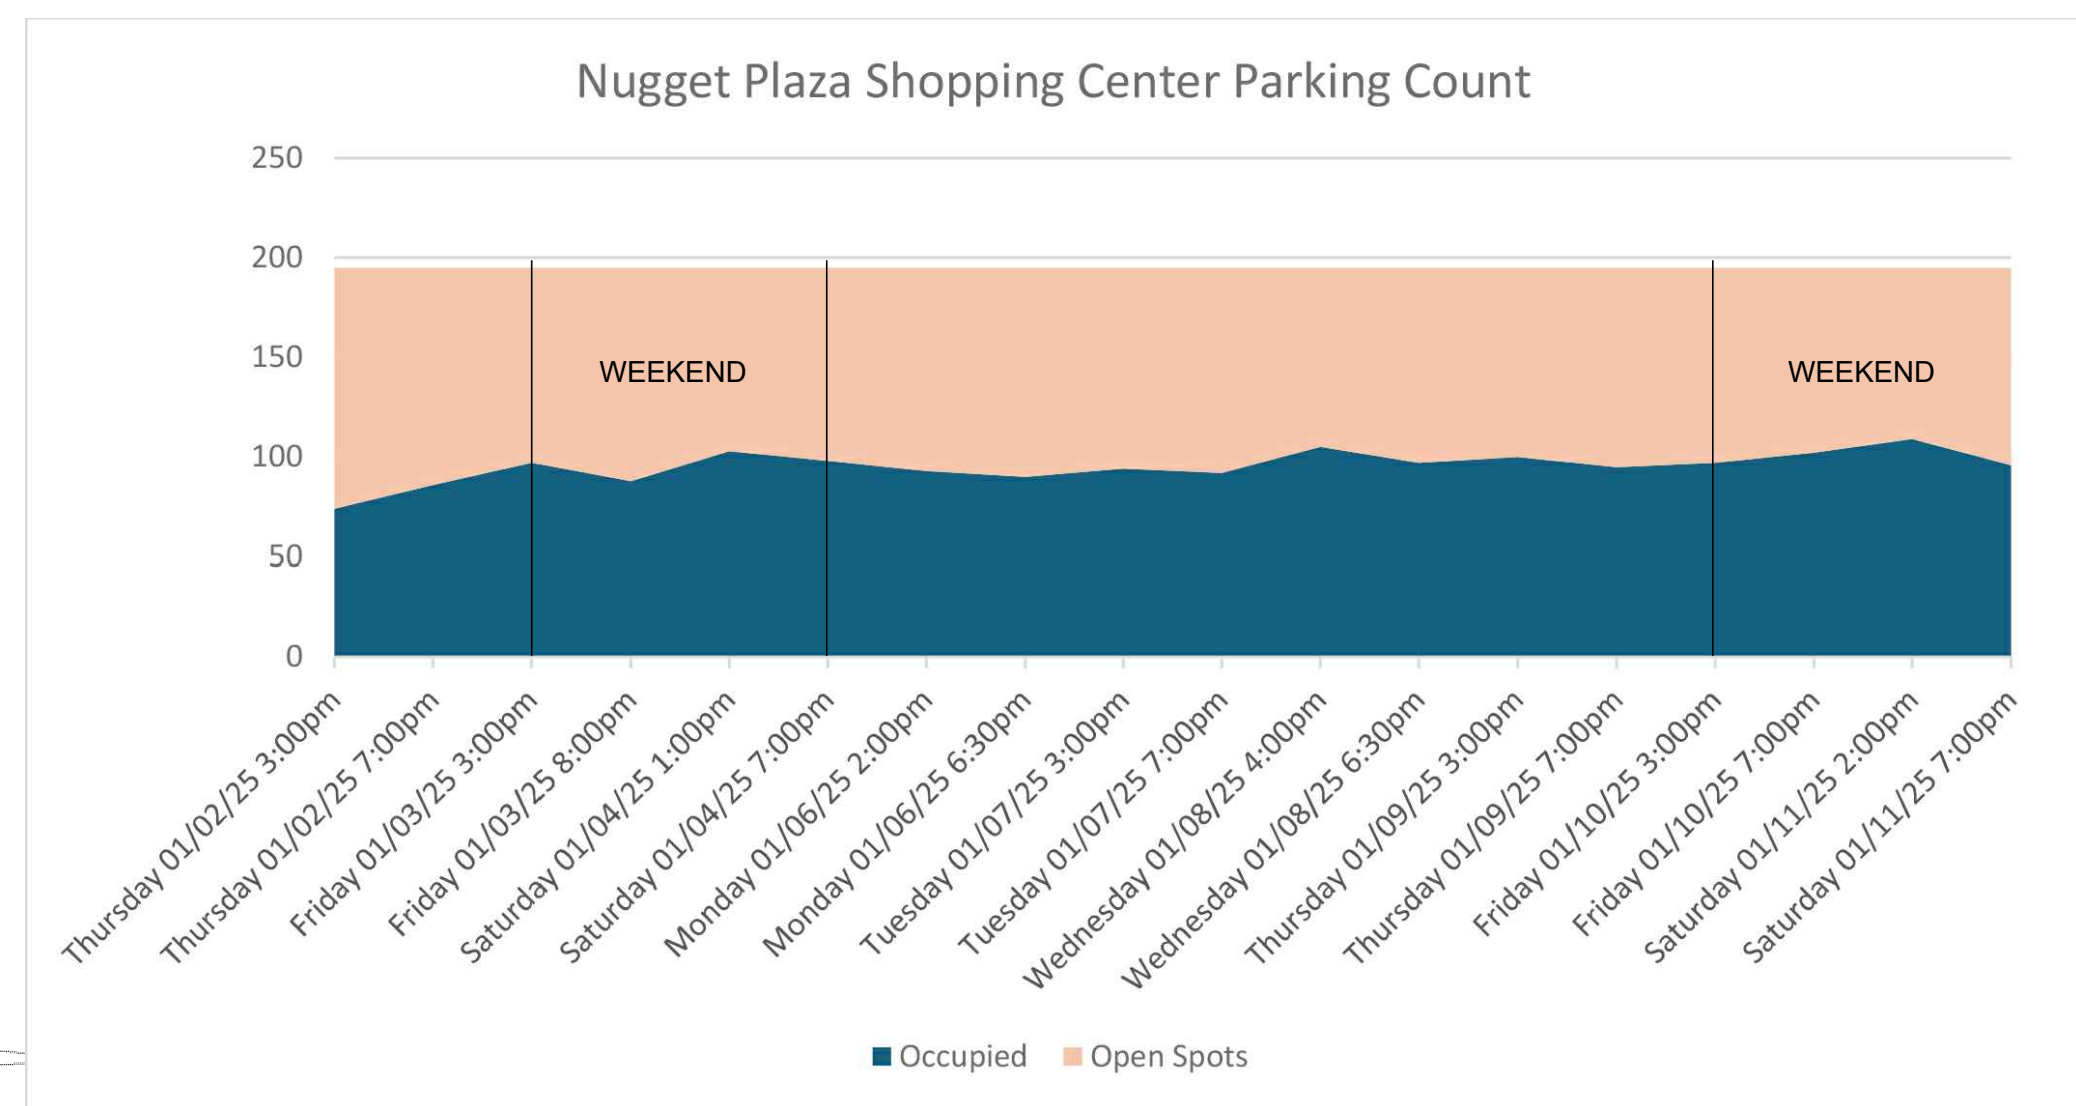

PROJECT NAME AND LOCATION :



STORE 15181

NUGGET PLAZA SHOPPING CENTER
781 PLEASANT GROVE BLVD, STE. 190
ROSEVILLE, CA 95678

THIS DRAWING AND ITS CONTENTS ARE CONSIDERED INSTRUMENTS OF SERVICE. AS SUCH THEY ARE COPYRIGHTED PROPERTY OF RUN RUN DESIGN, LLC. THE USE OF THESE DRAWINGS ARE LIMITED TO THIS SPECIFIC PROJECT AND ARE NOT TO BE OTHERWISE REPRODUCED IN ANY WAY OR USED FOR SUPPLEMENTAL LOCATIONS WITHOUT WRITTEN PERMISSION FROM RUN RUN DESIGN, LLC.

DRAWING REVISIONS:		
no.	distribution	date
A	-	-
B	-	-
no.	revision	date
1	-	-

SHEET NAME:
OVERALL SITE PLAN

project no: 24-023
dwg no:
A100

**PINKBERRY PARKING REDUCTION
PARK PLAZA SITE PLAN - FOR REFERENCE ONLY**

