



DC EXHIBIT F

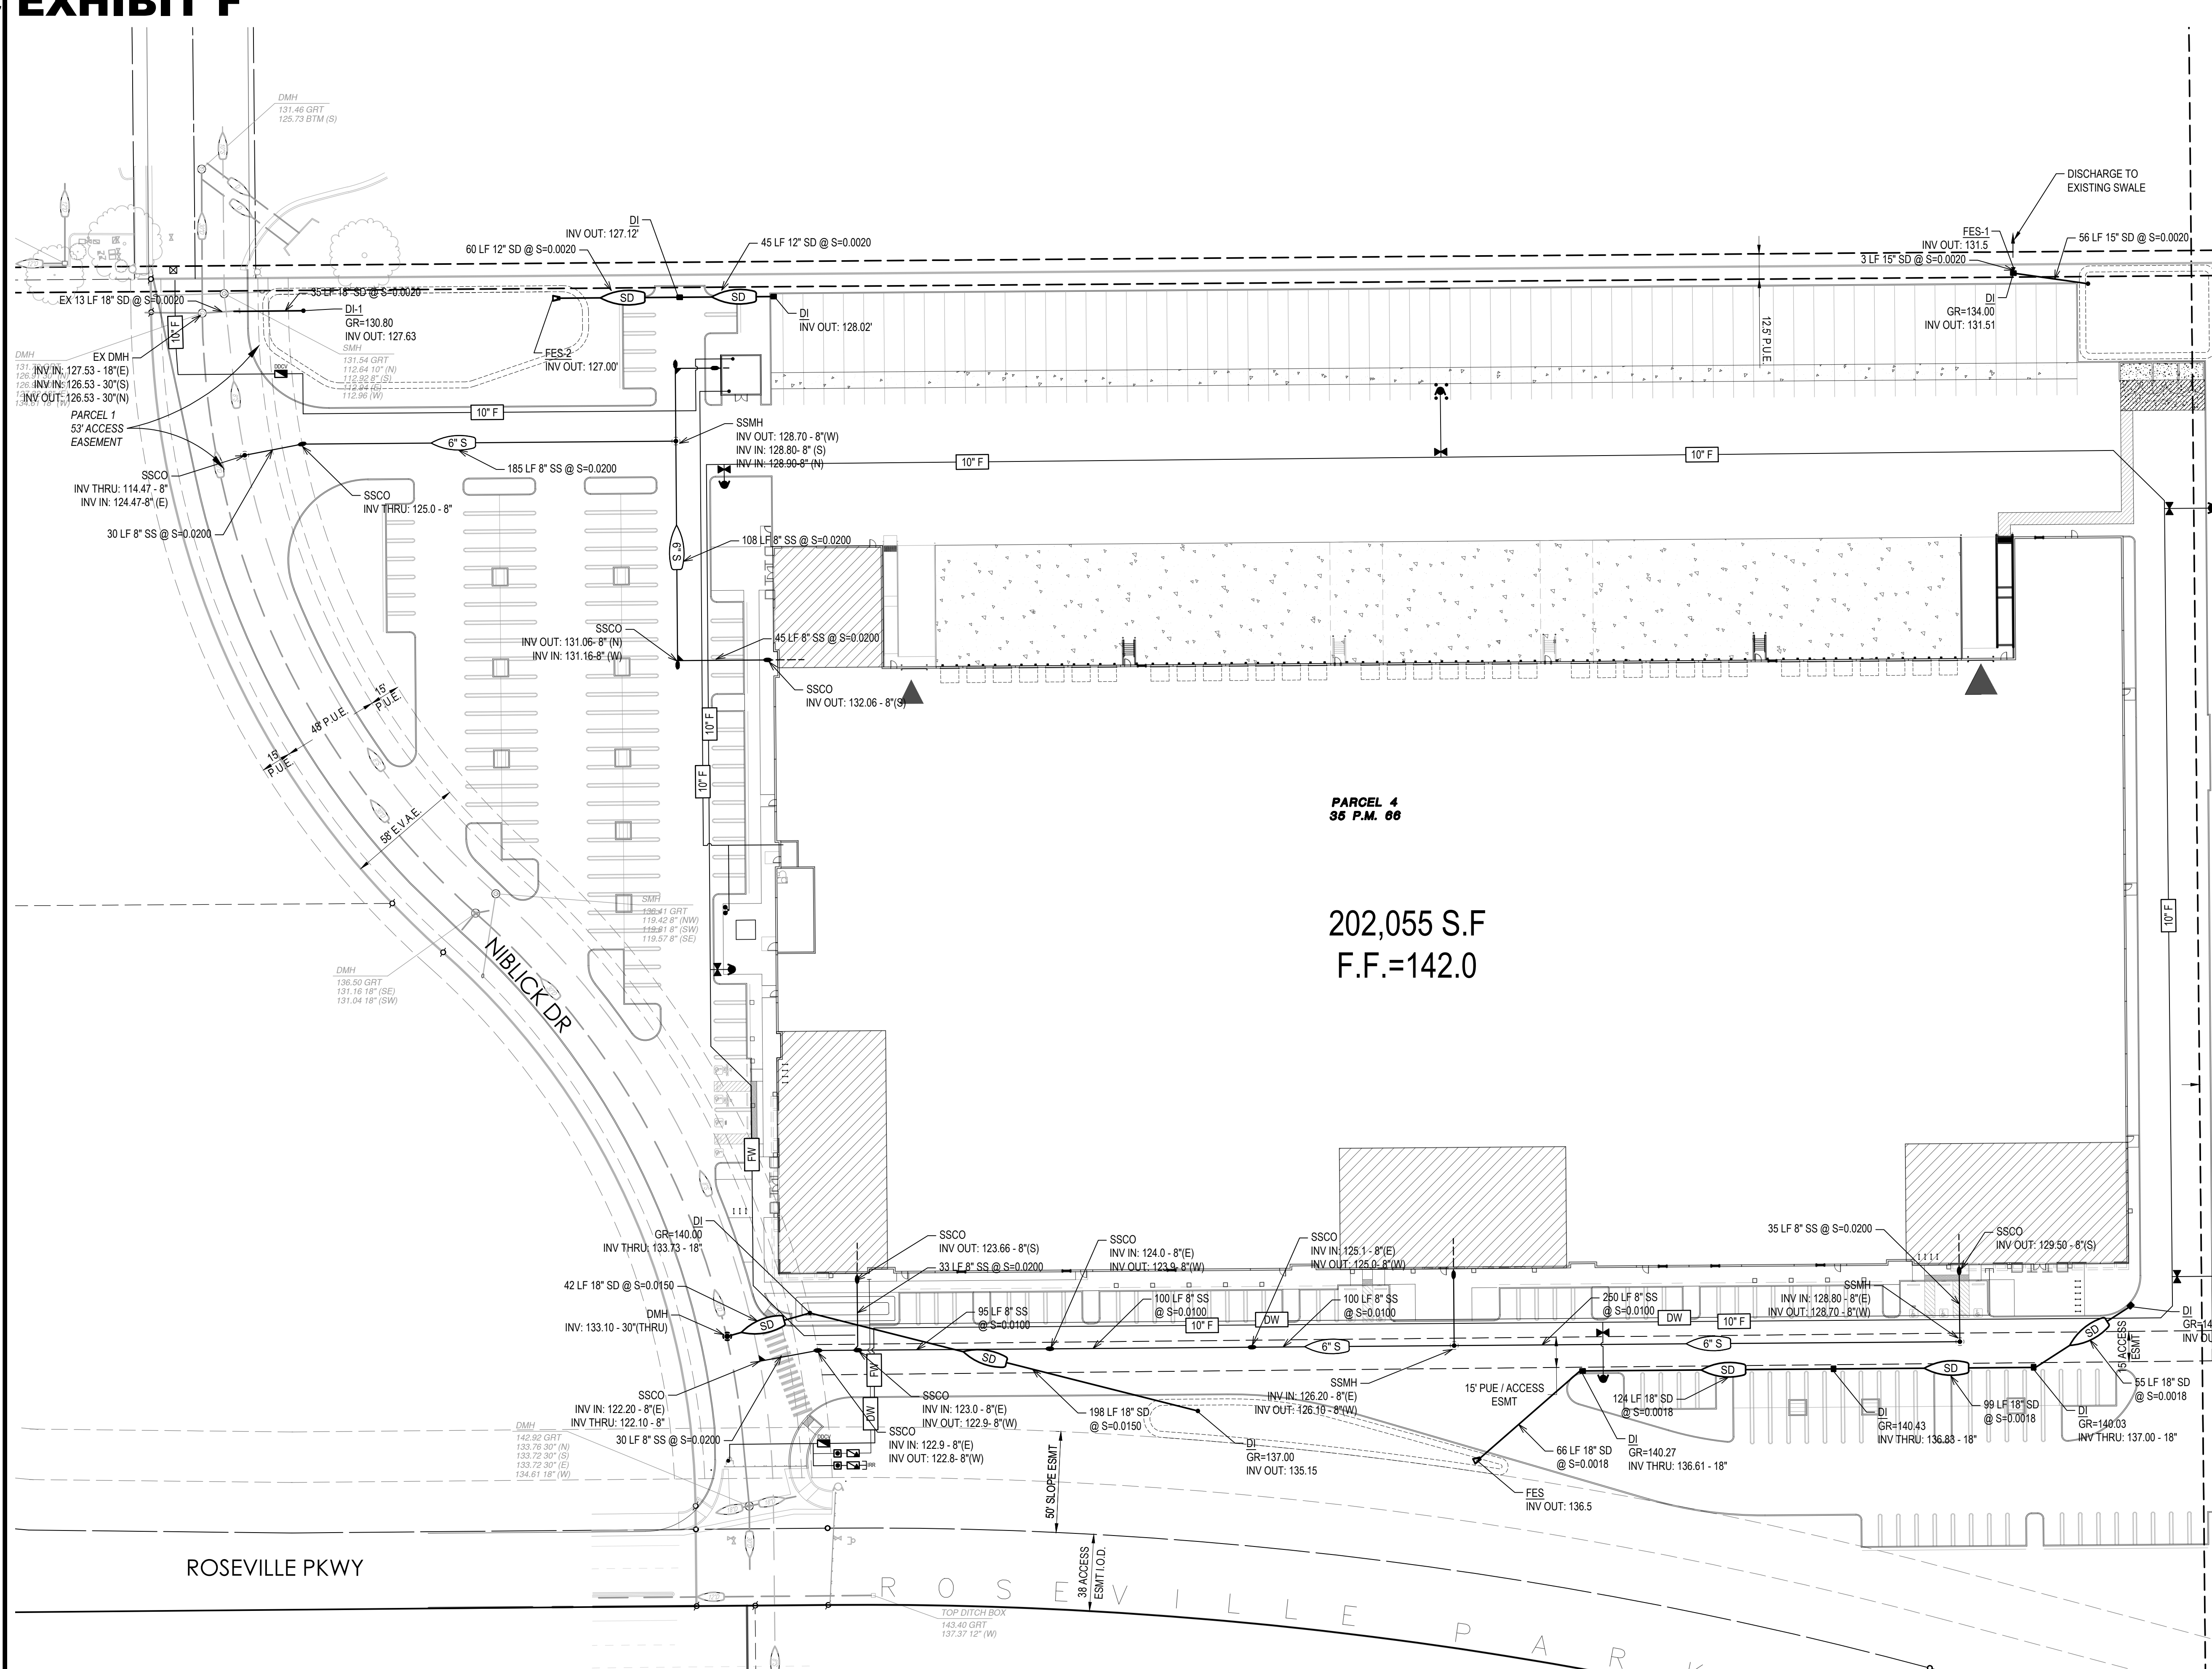

LEGEND		DESCRIPTION
EXISTING	PROPOSED	
6" W	8" W	DOMESTIC WATER PIPE & SIZE
12" D	12" D	STORM DRAIN PIPE & SIZE
6" S	6" S	SANITARY SEWER PIPE & SIZE
MANHOLE	MANHOLE	MANHOLE
GATE VALVE	GATE VALVE	GATE VALVE
FIRE HYDRANT	FIRE HYDRANT	FIRE HYDRANT
DOUBLE CHECK BACKFLOW PREVENTER	DOUBLE CHECK BACKFLOW PREVENTER	DOUBLE CHECK BACKFLOW PREVENTER
REDUCE PRESSURE PRINCIPLE BACKFLOW DEVICE	REDUCE PRESSURE PRINCIPLE BACKFLOW DEVICE	REDUCE PRESSURE PRINCIPLE BACKFLOW DEVICE
WATER METER	WATER METER	WATER METER
FIRE DEPARTMENT CONNECTION	FIRE DEPARTMENT CONNECTION	FIRE DEPARTMENT CONNECTION

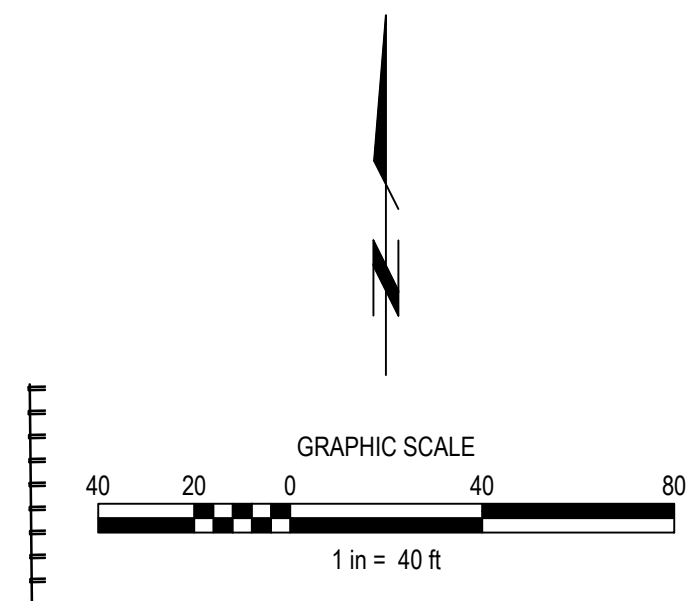

PARCEL 4
35 P.M. 66

202,055 S.F.
F.F.=142.0

NOT FOR CONSTRUCTION

Dwg: X:\2020\20-0038-01_FOOTHILLS PARCEL 4\DWG\DWG\20-0038-01_P01_UPLD.DWG | Saved: 09/29/21 10:26am | SHERREDA

NO.	DESCRIPTION	APPD. ENGR.	DATE	APPD. E.U.	DATE
1	CITY RESUBMITTAL		7/29/2021		

SCALE:	BENCH MARK	COMPUTED
HORIZ. 1" = 40'		DESIGNED
VERT. 1" = N/A		DRAWN
		PROJ. ENGR.

mp **MORTON & PITALO, INC.**
 CIVIL ENGINEERING • LAND PLANNING • LAND SURVEYING
 Folsom • Fresno
 600 Coolidge Drive, Suite #140
 Folsom, CA 95630
 phone: (916) 984-7621
 web: www.mpengr.com

PRELIMINARY UTILITY PLAN FOR
FOOTHILLS PARCEL 4
751 ROSEVILLE PARKWAY
APN:017-232-007
 ROSEVILLE, CALIFORNIA

DATE	AUGUST 26, 2021
SHEET	C.1
OF	8