

# DC EXHIBIT B

## KEYNOTE LEGEND

- 301 OFFICE WORKSTATION
- 303 REFRIGERATOR
- 304 TV SCREEN
- 306 COFFEE MAKER
- 307 WASHER/ DRYER (STACKED) - OFOI
- 308 STANDARD DENTAL EQUIPMENT PACKAGE - OFOI
- 311 MICROWAVER
- 331 SQUARE SIDE TABLE
- 332 LOUNGE SEATING
- 333 OFFICE CHAIR
- 334 LOUNGE SEATING - COUCH
- 335 CONFERENCE TABLE & SEATING
- 337 SECURE SHRED BIN
- 501 FIRE EXTINGUISHER CABINET
- 502 FIRE INLET CONNECTION. SEE FIRE PROTECTION
- 527 UNDERMOUNT SINK



2333 North Central Avenue  
Phoenix Arizona 85004  
602.264.9731  
dwlarchitects.com

NOT FOR CONSTRUCTION

VASANTHAN PROPERTIES LLC  
ROSEVILLE PERIO DENTAL CLINIC  
1623 SANTA CLARA DRIVE  
ROSEVILLE, CA 95661

### REVISIONS

No.	Description	Date

DESIGN DEVELOPMENT


© COPYRIGHT 2022  
DWL ARCHITECTS + PLANNERS, INC.

KEY:


SHEET TITLE  
OVERALL FLOOR PLAN

SHEET NUMBER  
A201

DRAWN BY: TC	REVIEWED BY: AR
DATE: 02/28/2022	PROJECT NUMBER: 2116.01

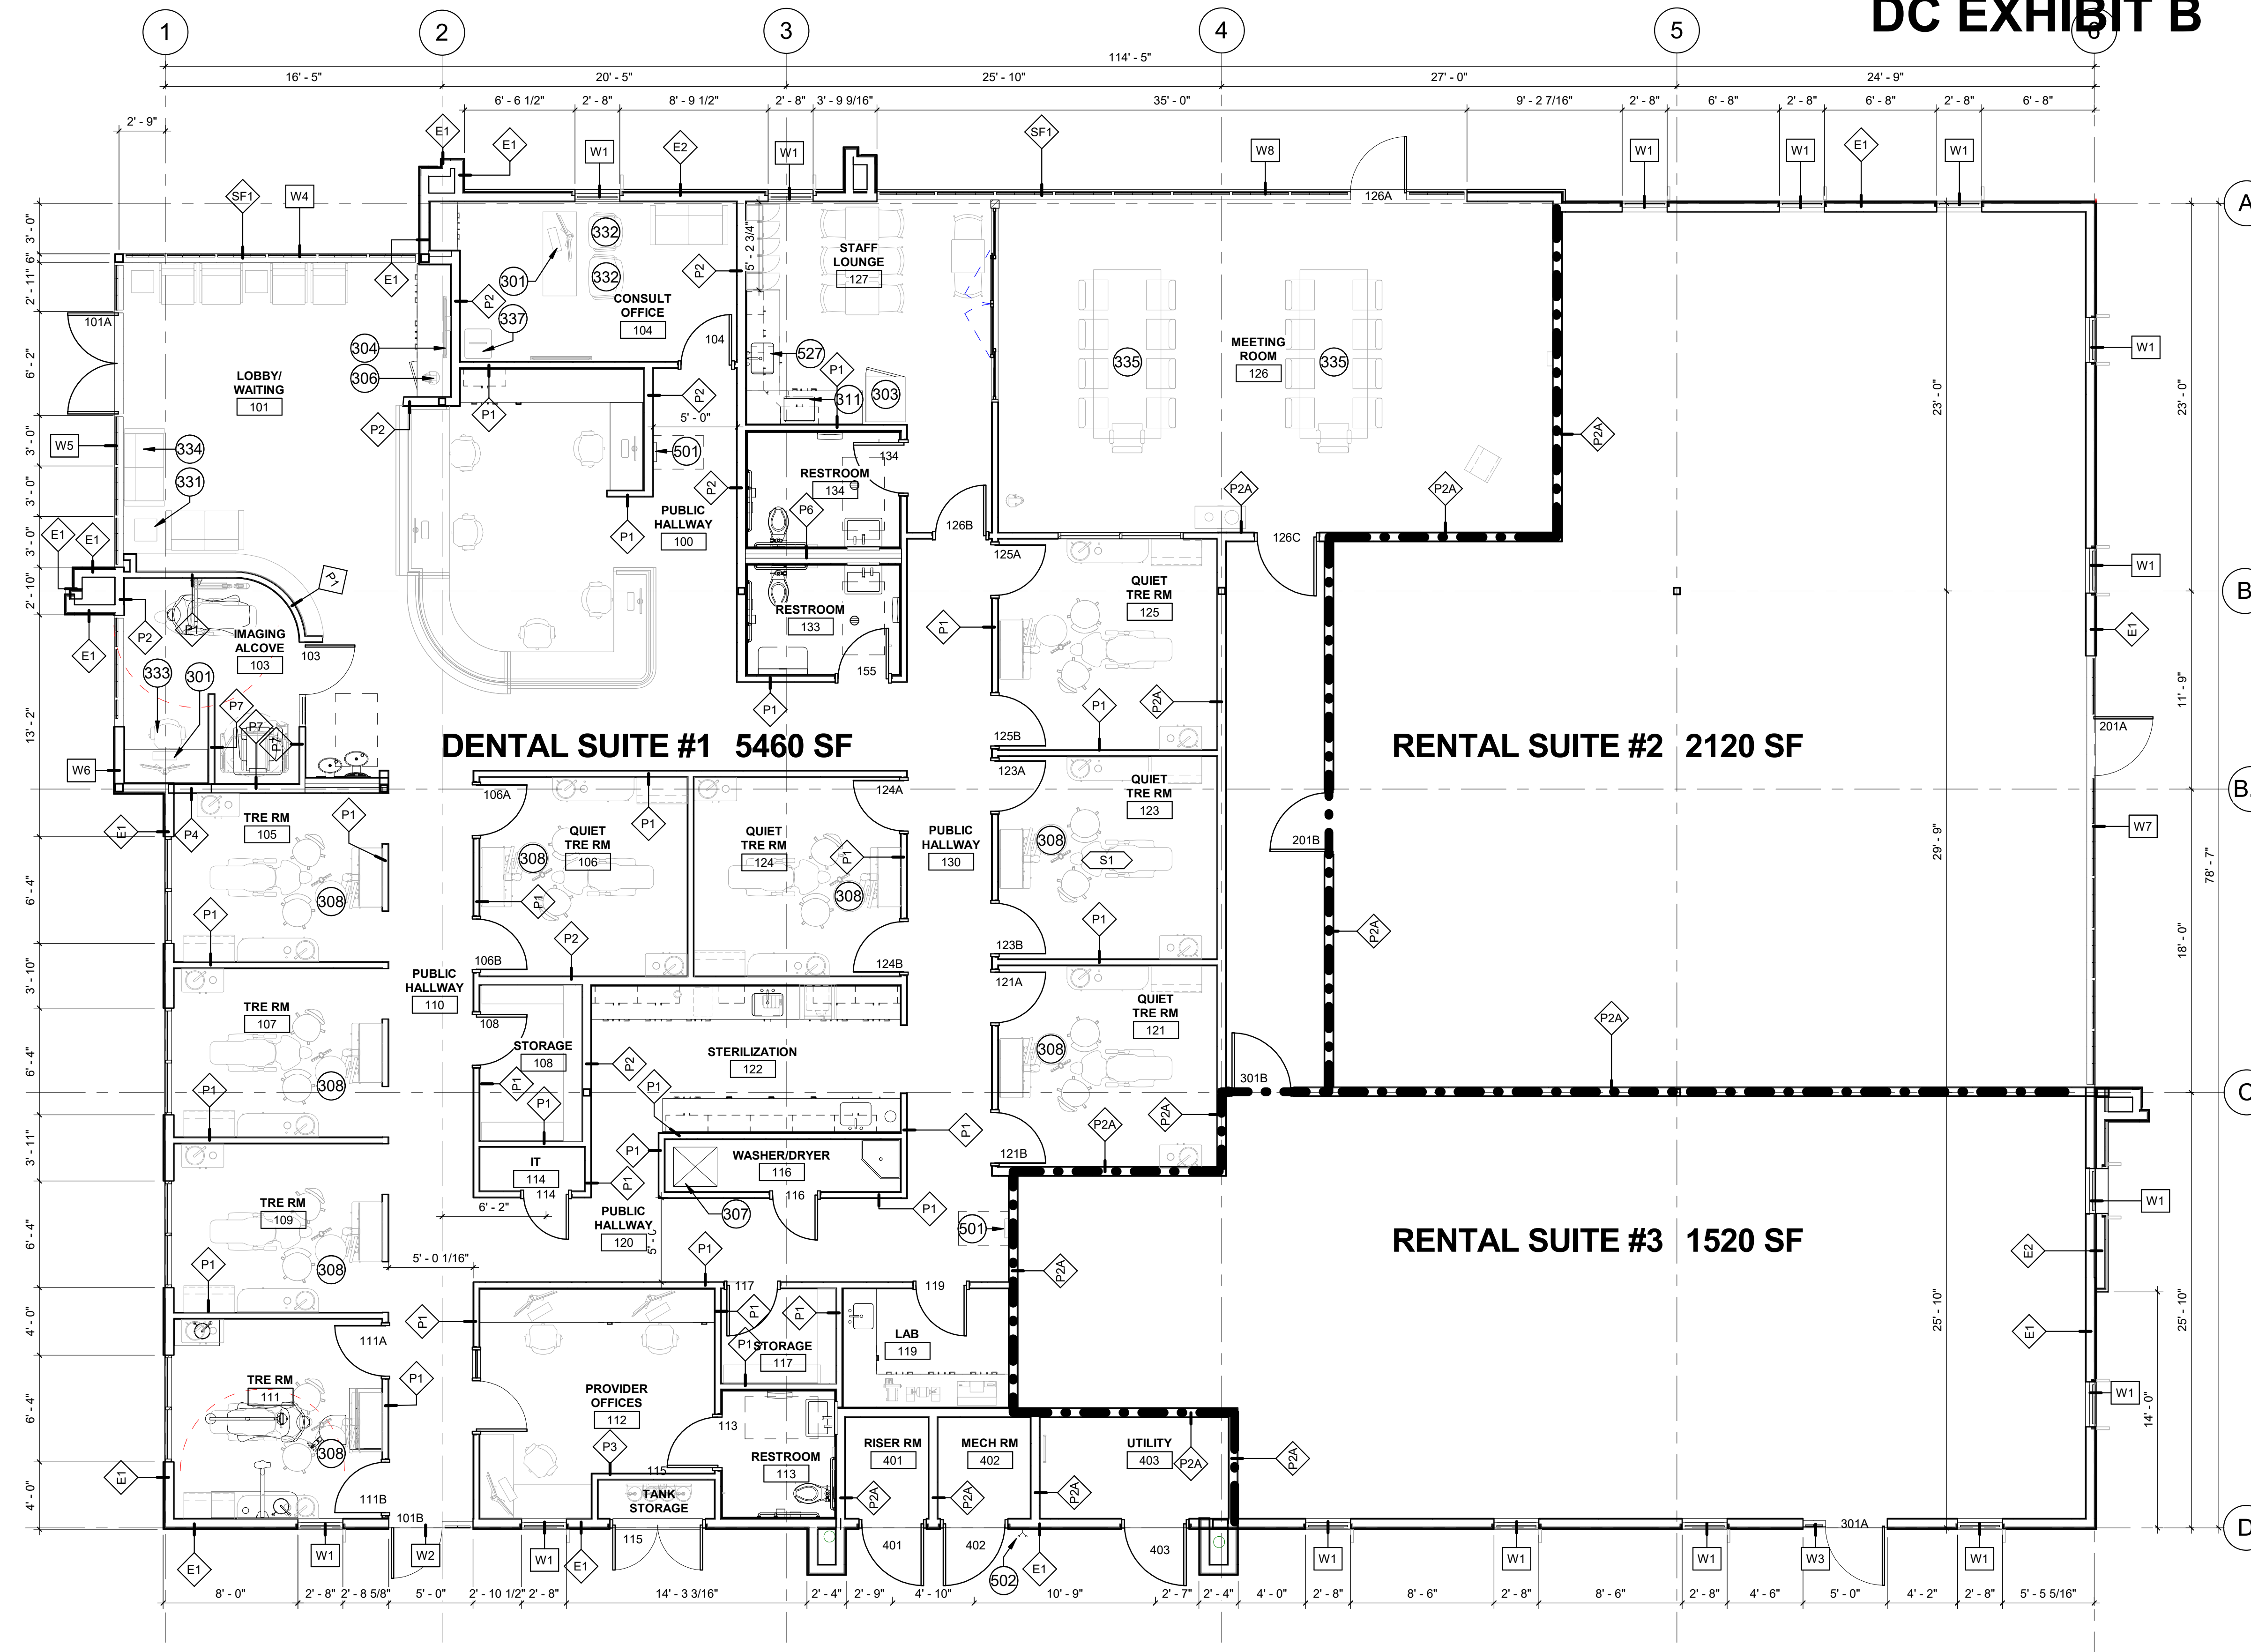

**OVERALL FLOOR PLAN**  
3/16" = 1'-0"

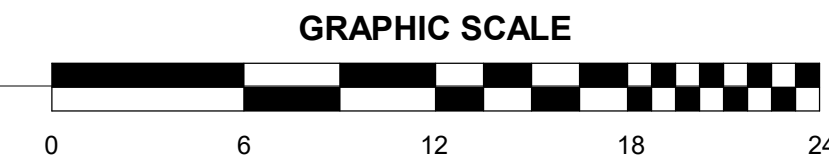

### FLOOR PLAN NOTES

1. ALL KEYNOTES DENOTE NEW CONSTRUCTION UNLESS NOTED OTHERWISE.
2. CONTROL DIMENSIONS ARE AS FOLLOWS UNLESS NOTED OTHERWISE:
  - CENTERLINE OF GRID AT COLUMNS
  - FACE OF MASONRY AT CMU WALLS
  - FACE OF FINISH AT EXTERIOR SIDE OF EXTERIOR WALLS. DIMENSION DOES NOT INCLUDE SILL OR HEAD PROJECTIONS AT OPENINGS
  - FACE OF STUD AT INTERIOR SIDE OF EXTERIOR WALLS.
  - CENTERLINE OF STUD AT INTERIOR PARTITION AND FURRING WALLS.
  - CENTERLINE OF INTERIOR CONCRETE WALLS
  - CENTERLINE OF WINDOWS AND DOORS FROM WALLS AND GRIDLINES.
  - CENTERLINE OF MULLIONS IN STOREFRONT AND CURTAINWALL SYSTEMS.
3. DOOR OPENINGS NOT LOCATED BY DIMENSIONS SHALL BE CENTERED ON WALLS OR OFFSET WITH 4" CLEAR BETWEEN EDGE OF DOOR AND FACE OF PERPENDICULAR STUD WALL.
4. FOR ACOUSTIC AND PRIVACY PURPOSES, ALL INTERIOR PARTITION WALLS AND INSULATION (INCLUDING PLUMBING CHASES) SHALL EXTEND TO UNDERSIDE OF DECK ABOVE UNLESS NOTED OTHERWISE.

2/28/2022 6:02:31 PM