

# DC EXHIBIT D

## KEYNOTE LEGEND

- 151 GROUND FACE WHITE MASONRY VENEER - CMU-1
- 153 GROUND FACE MASONRY PROPERTY WALL - TOP OF WALL HEIGHT TO ALIGN WITH ADJACENT PROPERTY 6' - 8" ABOVE GRADE AT SOUTH PROPERTY LINE - HEIGHT ABOVE GRADE VARIES WITH GRADE CHANGE AT WEST PROPERTY LINE - 10' MAX. - SEE STRUCTURAL & CIVIL - CMU-2
- 154 GROUND FACE WHITE MASONRY SITE WALL - CMU-1
- 156 MASONRY REFUSE BIN ENCLOSURE - 6' - 0" HEIGHT ABOVE PARKING SURFACE - CMU-2
- 162 STAINLESS STEEL HANDRAILS SPANNING BETWEEN MASONRY SUPPORTS
- 165 METAL PARAPET CAP - SINGLE COLOR
- 224 THREE COAT STUCCO SYSTEM - 2 COLORS
- 225 CONTROL JOINT AT STUCCO SYSTEM
- 228 THREE COAT METALLIC STUCCO SYSTEM - SINGLE COLOR
- 241 1" INSULATED GLAZING. BASIS OF DESIGN SOLARBAN 90
- 242 THERMALLY BROKEN ALUMINUM STOREFRONT WALL SYSTEM. BASIS OF DESIGN: KAWNEER ENCORE
- 243 THERMALLY BROKEN ALUMINUM WINDOW. BASIS OF DESIGN: KAWNEER ENCORE
- 244 1' x 1' GRID 1" MUNTINS
- 246 INSULATED HOLLOW METAL DOORS AND FRAMES - PAINT TO MATCH STUCCO
- 247 ALUMINUM WINDOW SHADES
- 248 THERMALLY BROKEN ALUMINUM STOREFRONT SYSTEM. BASIS OF DESIGN: ENCORE
- 502 FIRE INLET CONNECTION. SEE FIRE PROTECTION WALL MOUNTED LIGHT FIXTURE - DARK BRONZE - SEE PHOTOMETRIC PLAN
- 582 LIGHT POLE - SEE PHOTOMETRIC PLAN
- 584 BOLLARD LIGHT - SEE PHOTOMETRIC PLAN
- 585 BOLLARD LIGHT - SEE PHOTOMETRIC PLAN
- 721 EXTRUDED ALUMINUM SIGNAGE AT GROUND FACE WHITE MASONRY MONUMENT SIGN
- 730 LONG-TERM BICYCLE STORAGE LOCKER - MATCH SCO-2 COLOR

### PRELIMINARY EXTERIOR FINISH LEGEND

- SCO-1: OMEGA STUCCO - COLOR MATCH SW6071 POPULAR GRAY
- SCO-2: OMEGA STUCCO - COLOR MATCH SW6074 SPALDING GRAY
- SCO-3: DRYVIT REFLECT-IT - COLOR MATCH SW6169 CHATURA GRAY
- CMU-1: BASALITE GROUND FACE WHITE MASONRY
- CMU-2: BASALITE GROUND FACE DARK GREY MASONRY
- GL-1: VITRO GLAZING SOLARBAN 90 + OPTIGRAY
- GL-2: VITRO GLAZING SOLARBAN 90 + SPANDREL
- AL-1: CLEAR ANODIZED ALUMINUM WINDOW FRAME
- MTL-1: DARK BRONZE FIXTURES



2333 North Central Avenue  
Phoenix Arizona 85004  
602.264.9731  
dwlarchitects.com

NOT FOR CONSTRUCTION

VASANTHAN PROPERTIES LLC  
ROSEVILLE PERIO DENTAL CLINIC  
1623 SANTA CLARA DRIVE  
ROSEVILLE, CA 95661

### REVISIONS

No.	Description	Date

DESIGN DEVELOPMENT

© COPYRIGHT 2022  
DWL ARCHITECTS + PLANNERS, INC.

KEY:


SHEET TITLE  
EXTERIOR ELEVATIONS

SHEET NUMBER


A401.

DRAWN BY: CS REVIEWED BY: AR


DATE: 02/28/2022 PROJECT NUMBER: 2116.01

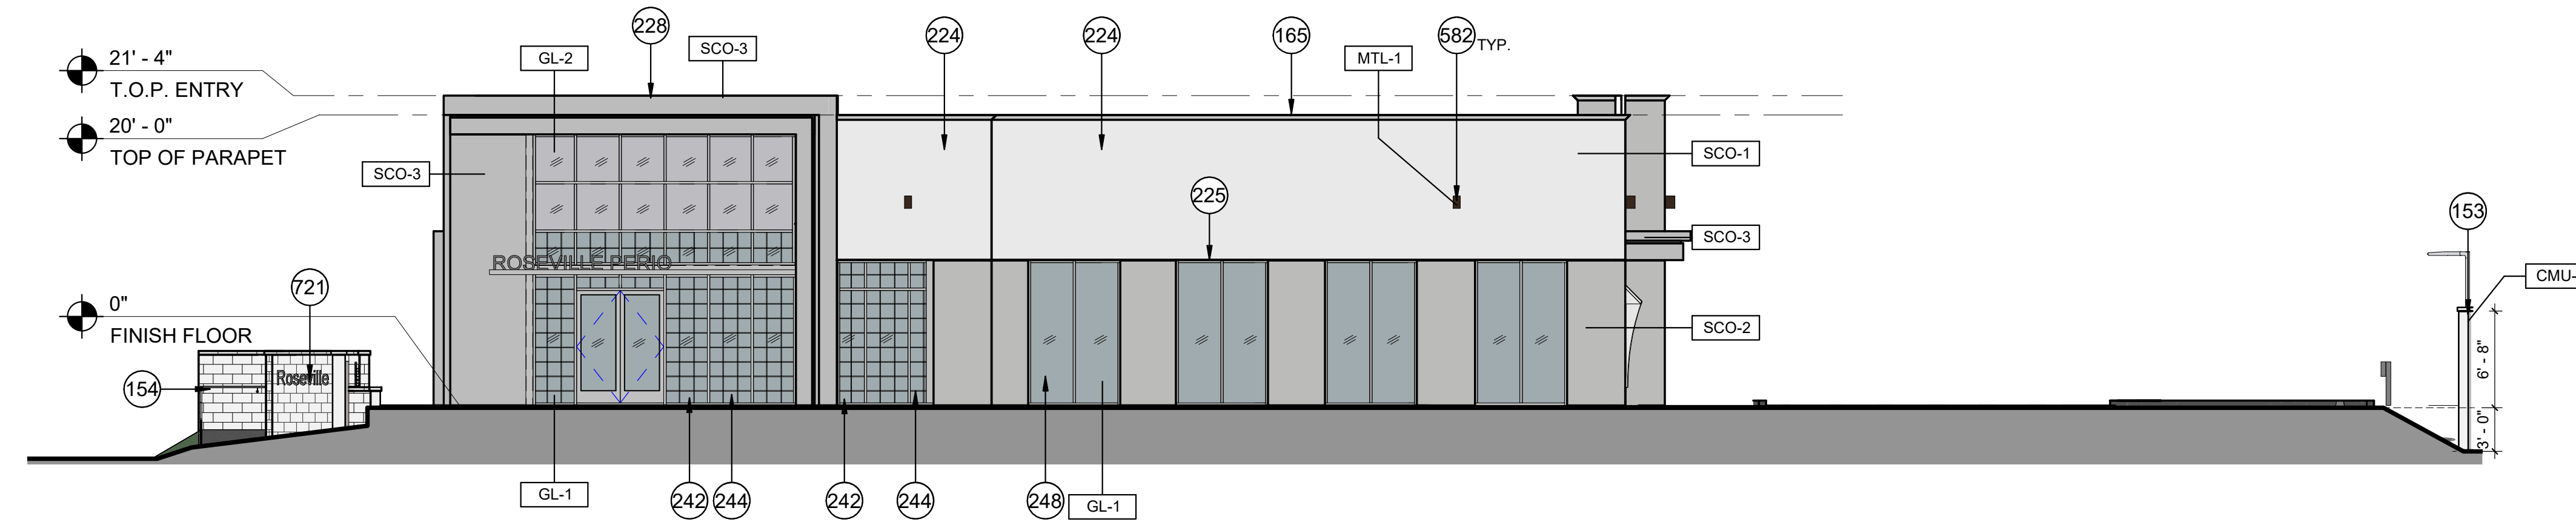


**NORTH**  
1/8" = 1'-0"

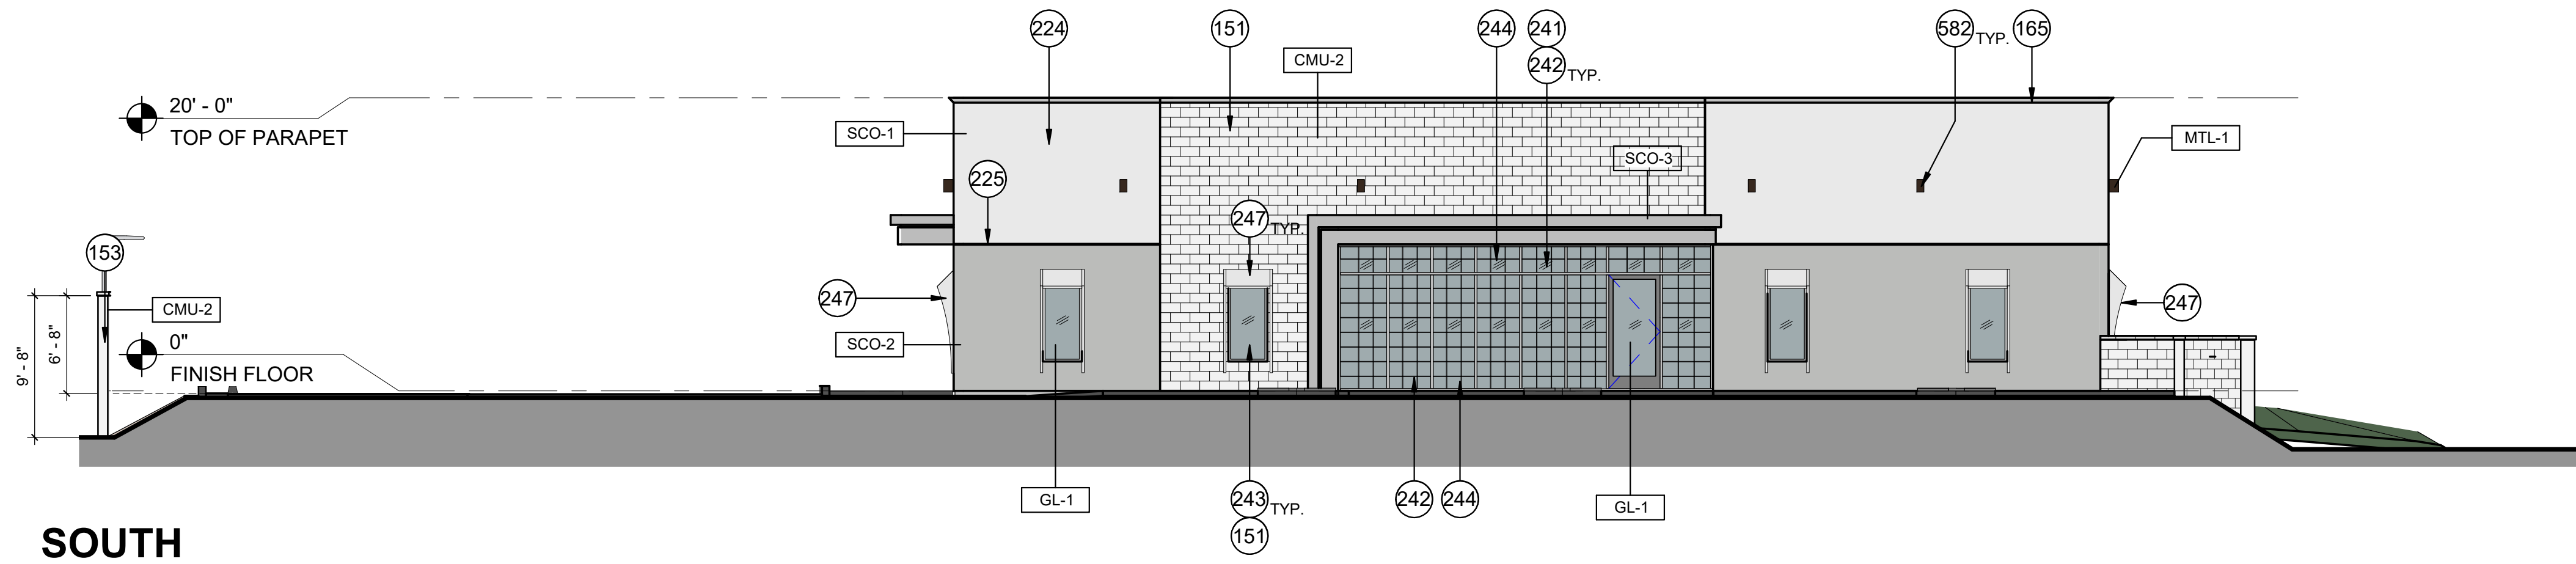

**SOUTH**  
1/8" = 1'-0"

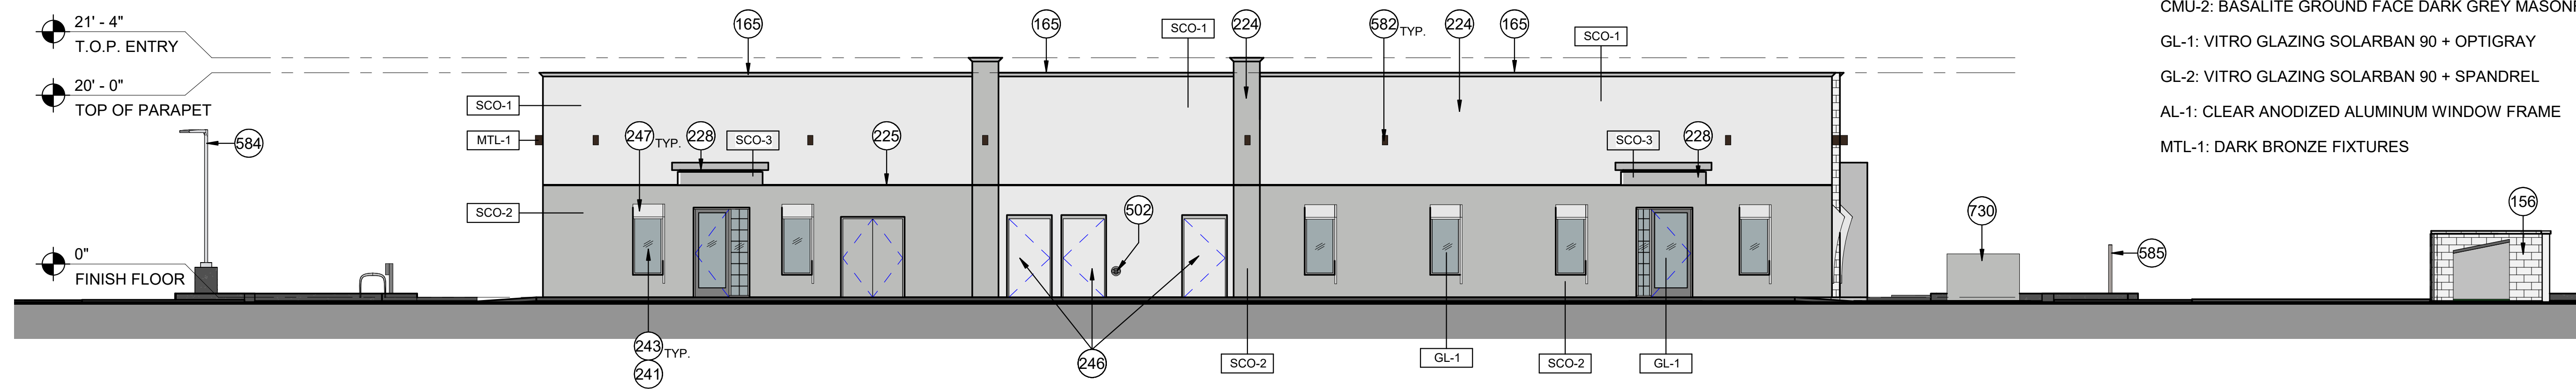

**WEST**  
1/8" = 1'-0"

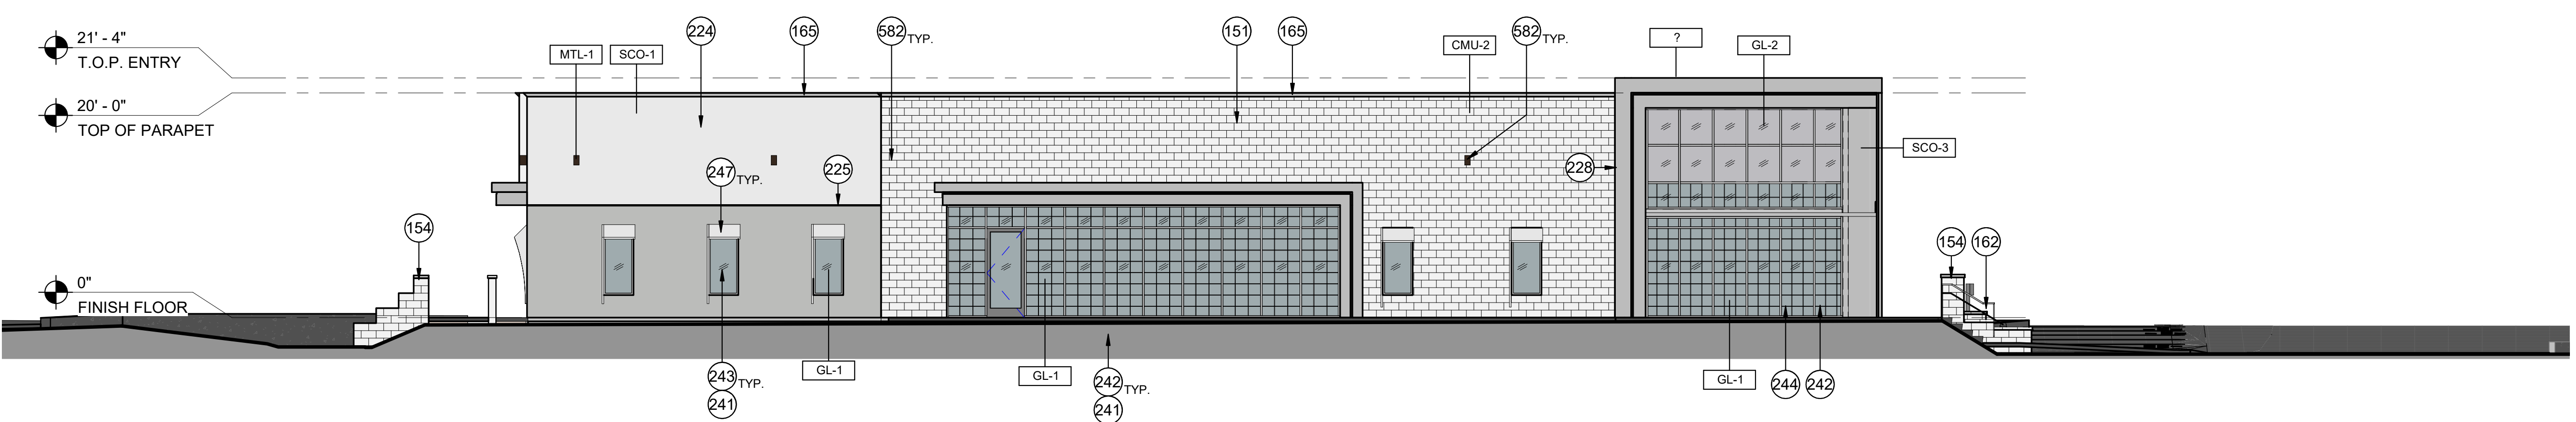

**EAST**  
1/8" = 1'-0"

DC EXHIBIT D



NORTH



SOUTH



WEST



EAST

**DWL**  
ARCHITECTS+  
2333 North Central Avenue  
Phoenix Arizona 85004  
602.264.9731  
dwlarchitects.com

NOT FOR  
CONSTRUCTION

VASANTHAN PROPERTIES LLC  
**ROSEVILLE PERIO DENTAL  
CLINIC**  
1623 SANTA CLARA DRIVE  
ROSEVILLE, CA 95661

REVISIONS

No.	Description	Date

DESIGN  
DEVELOPMENT

© COPYRIGHT 2022  
DWL ARCHITECTS + PLANNERS, INC.

KEY:

SHEET TITLE  
**EXTERIOR  
ELEVATIONS**

SHEET NUMBER:  
**A400.**

DRAWN BY: CS	REVIEWED BY: AR
DATE: 02/28/2022	PROJECT NUMBER: 2116.01

# DC EXHIBIT D

**DWL**  
ARCHITECTS+

2333 North Central Avenue  
Phoenix Arizona 85004  
602.264.9731  
dwlarchitects.com

NOT FOR  
CONSTRUCTION

VASANTHAN PROPERTIES LLC  
ROSEVILLE PERIO DENTAL  
CLINIC

1623 SANTA CLARA DRIVE  
ROSEVILLE, CA 95661



NORTHEAST PERSPECTIVE

REVISIONS

No.	Description	Date

DESIGN  
DEVELOPMENT

© COPYRIGHT 2022  
DWL ARCHITECTS + PLANNERS, INC.

KEY:

SHEET TITLE  
RENDERING

SHEET NUMBER:

**A400**

DRAWN BY:	Author	REVIEWED BY:	Checker
-----------	--------	--------------	---------

DATE:	02/28/2022	PROJECT NUMBER:	2116.01
-------	------------	-----------------	---------