

DC EXHIBIT D




GORDON ROGERS
Architecture

7225 Chestnut Avenue | Orangevale, CA 95662
v 916.412.4130

Builder:

Consultant:

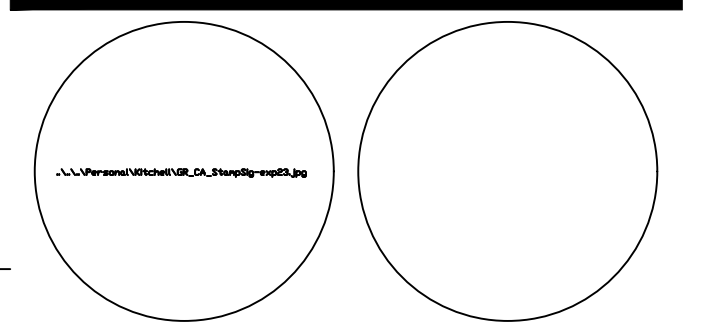


Project Name:
Harvest Community Church

Project Owner:


Harvest Community Church

Site Location:
3700 Market Street
Roseville, CA

Mailing Address:
1376 Blue Oaks Blvd
Roseville, 95678
(916) 771-4781

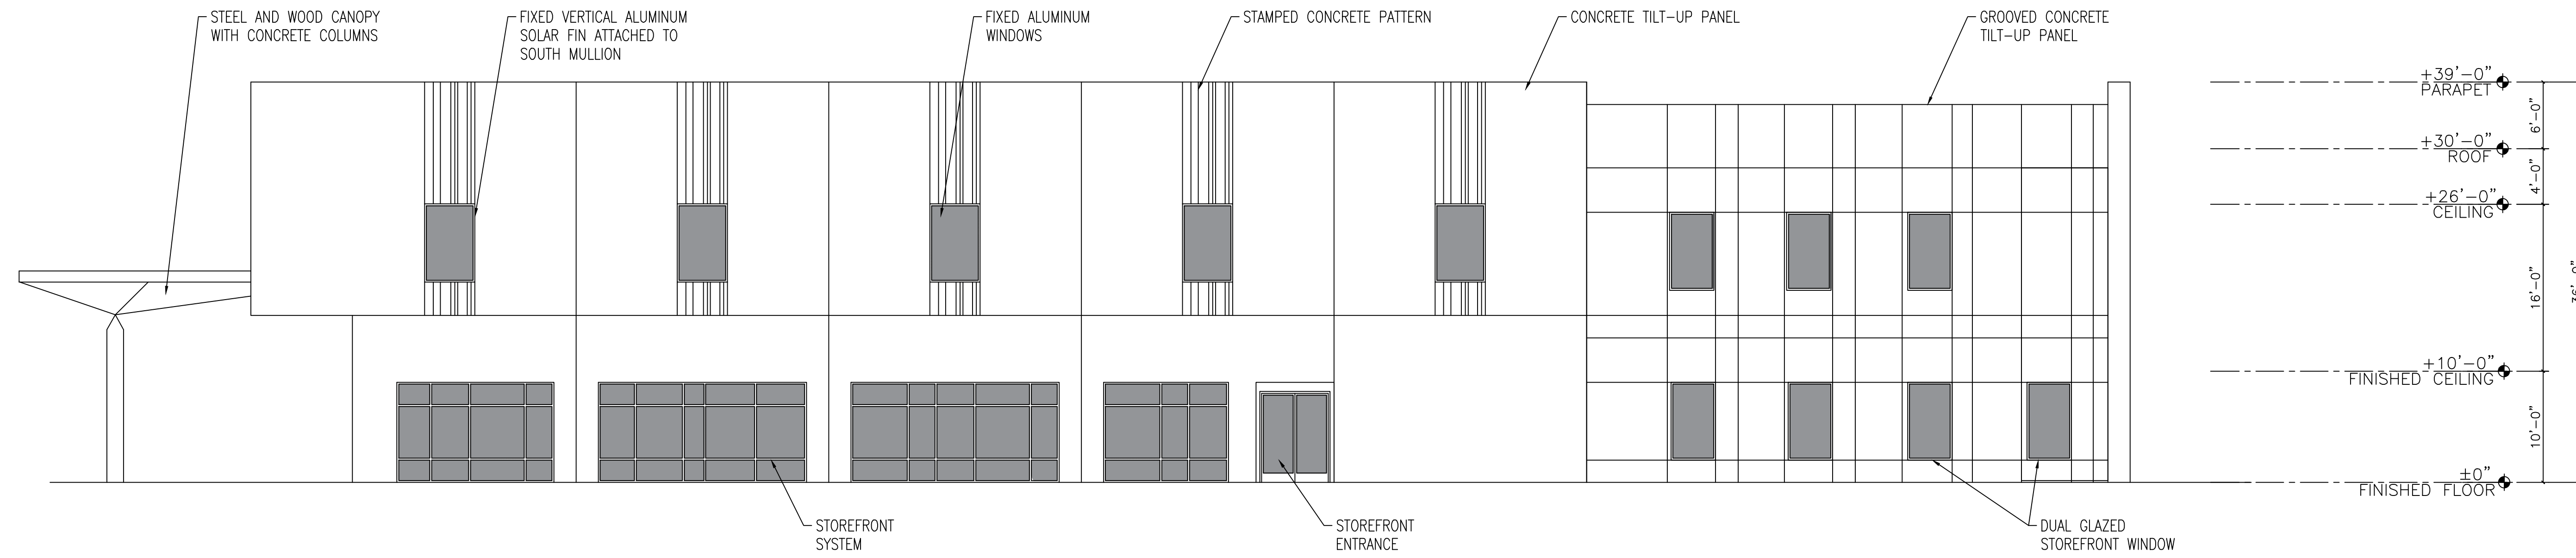

EAST EXTERIOR ELEVATION
SCALE: 1/8" = 1'-0"

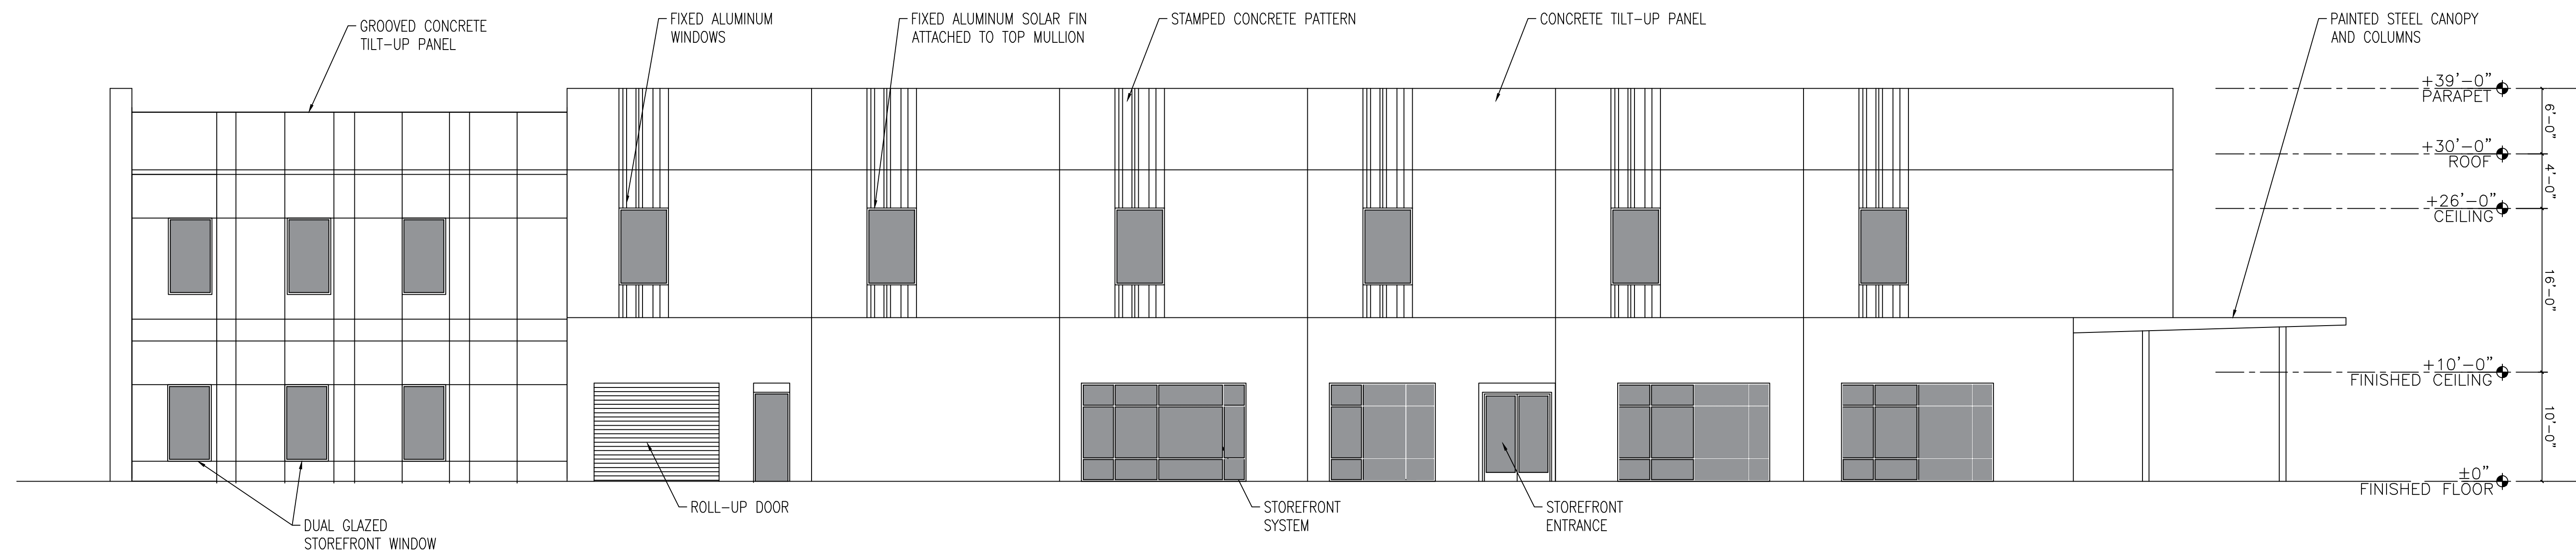

SOUTH EXTERIOR ELEVATION
SCALE: 1/8" = 1'-0"

Revisions	
Sym	Date

GRA Job No.: 21-007
Release Date: 10-FEB-2023
Drawn By:

Checked By:
These instruments of service of GV&K, LLC, Gordon Rogers, Architect, are copyrighted under the United States Copyright Act. All drawings copyright GV&K, LLC, Gordon Rogers, Architect 2018. All rights reserved.

Phase/Plan Number: **Concept 1**

Sheet Title: **EXTERIOR ELEVATIONS**

Sheet: **A201**


2/10/2023 Entitlement Submittal



GORDON ROGERS
Architecture
 7225 Chestnut Avenue | Orangevale, CA 95662
 v 916.412.4130

Builder:

Consultant:

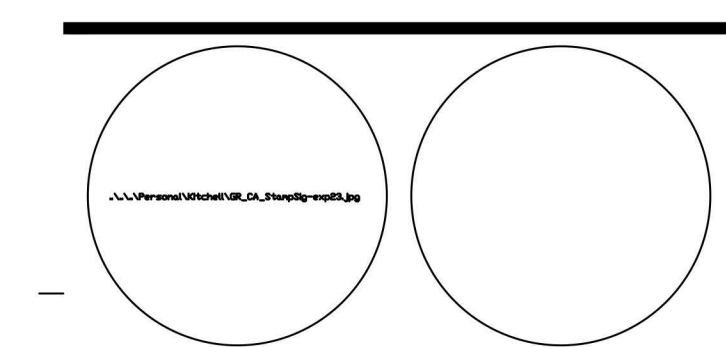

Project Name:
Harvest Community Church

Project Owner:

Harvest Community Church
 Site Location:
 3700 Market Street
 Roseville, CA
 Mailing Address:
 1376 Blue Oaks Blvd
 Roseville, 95678
 (916) 771-4781

Revisions	
Sym	Description


GRA Job No.: 21-007
 Release Date: 10-FEB-2023
 Drawn By:
 Checked By:

These instruments of service of Gv&K, LLC, Gordon Rogers, Architect, are copyrighted under the United States Copyright Act. All drawings copyright Gv&K, LLC, Gordon Rogers, Architect 2018. All rights reserved.


Phase/Plan Number: **Concept 1**

Sheet Title:
 EXTERIOR ELEVATIONS

Sheet:
A201

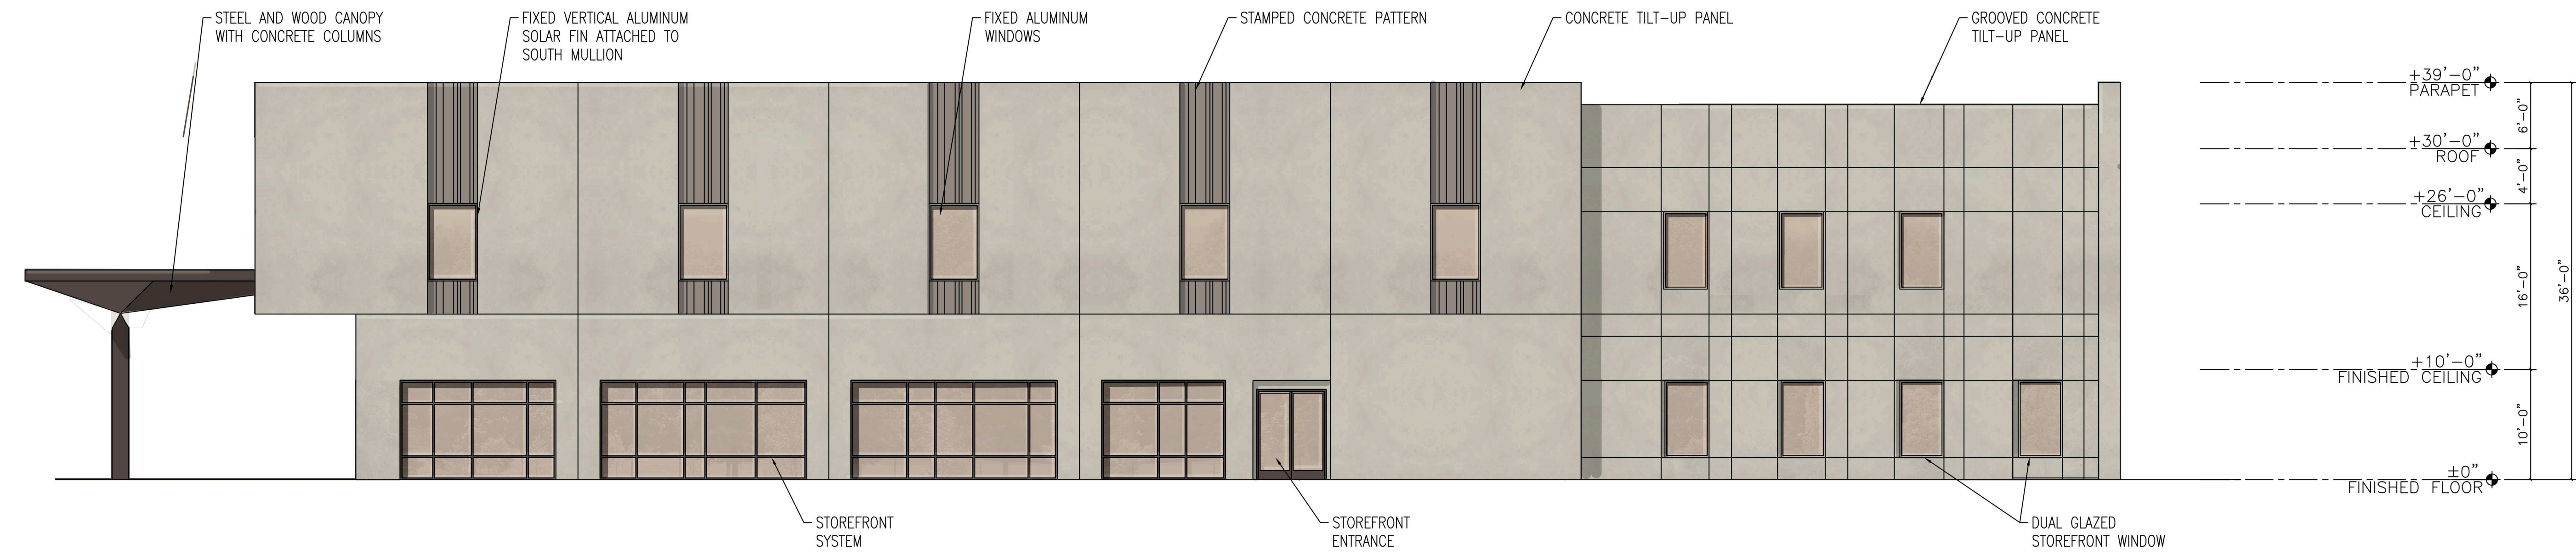

EAST EXTERIOR ELEVATION
 SCALE: 1/8" = 1'-0"

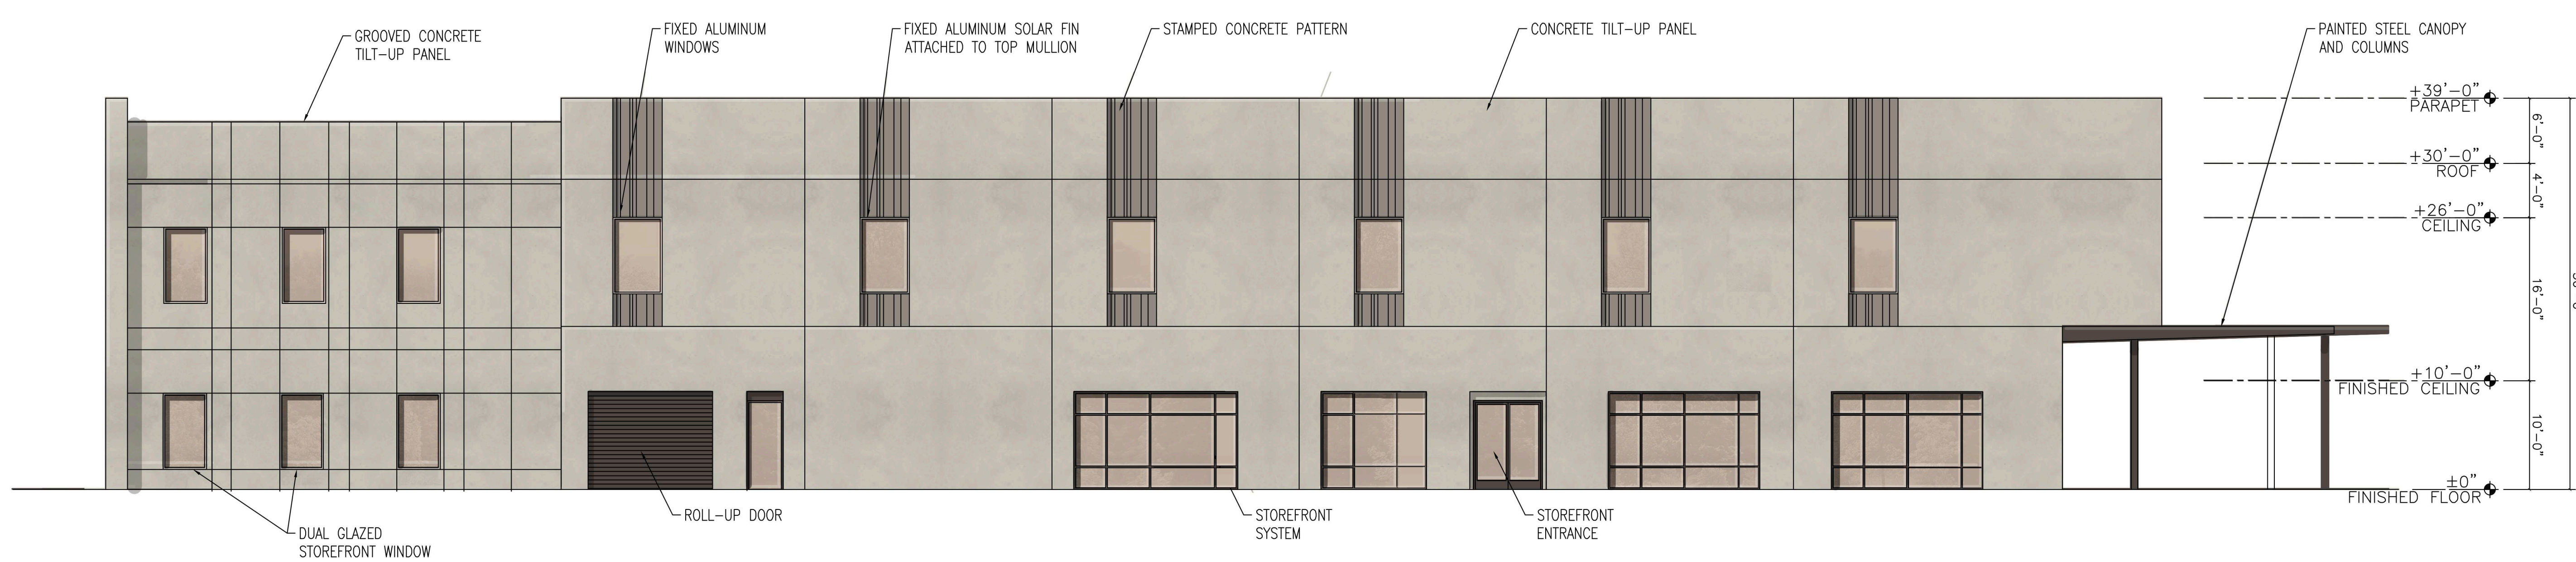

SOUTH EXTERIOR ELEVATION
 SCALE: 1/8" = 1'-0"


2/10/2023 Entitlement Submittal



GORDON ROGERS
Architecture
 7225 Chestnut Avenue | Orangevale, CA 95862
 v 916.412.4130

Builder:

Consultant:

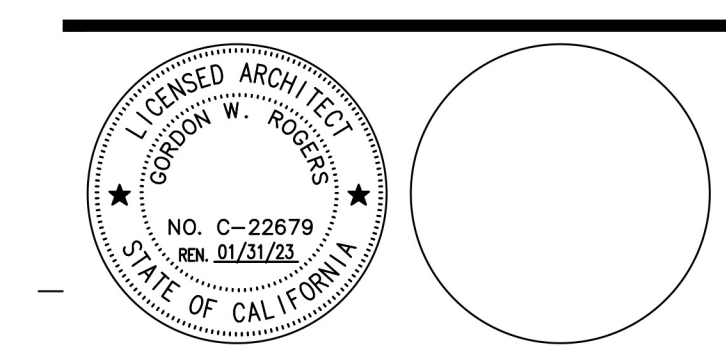

Project Name:
Harvest Community Church

Project Owner:

Harvest Community Church
 Site Location:
 Market Street & Sierra Glen Drive
 Roseville, CA
 Mailing Address:
 1376 Blue Oaks Blvd
 Roseville, 95678
 (916) 771-4781

Revisions	
Sym	Description
△	6/14/2023 PLANNING COMMENTS
△	
△	
△	
△	
△	
△	

GRA Job No.: 20-091
 Release Date: 30-SEP-2020
 Drawn By:
 Checked By:


These instruments of service of GV&K, LLC, Gordon Rogers, Architect, are copyrighted under the United States Copyright Act. All drawings copyright GV&K, LLC, Gordon Rogers, Architect 2018. All rights reserved.

Phase/Plan Number: **Concept 1**


< Sheet Title:
 EXTERIOR ELEVATIONS

Sheet:
A202

8/25/2021 CONCEPT DESIGN

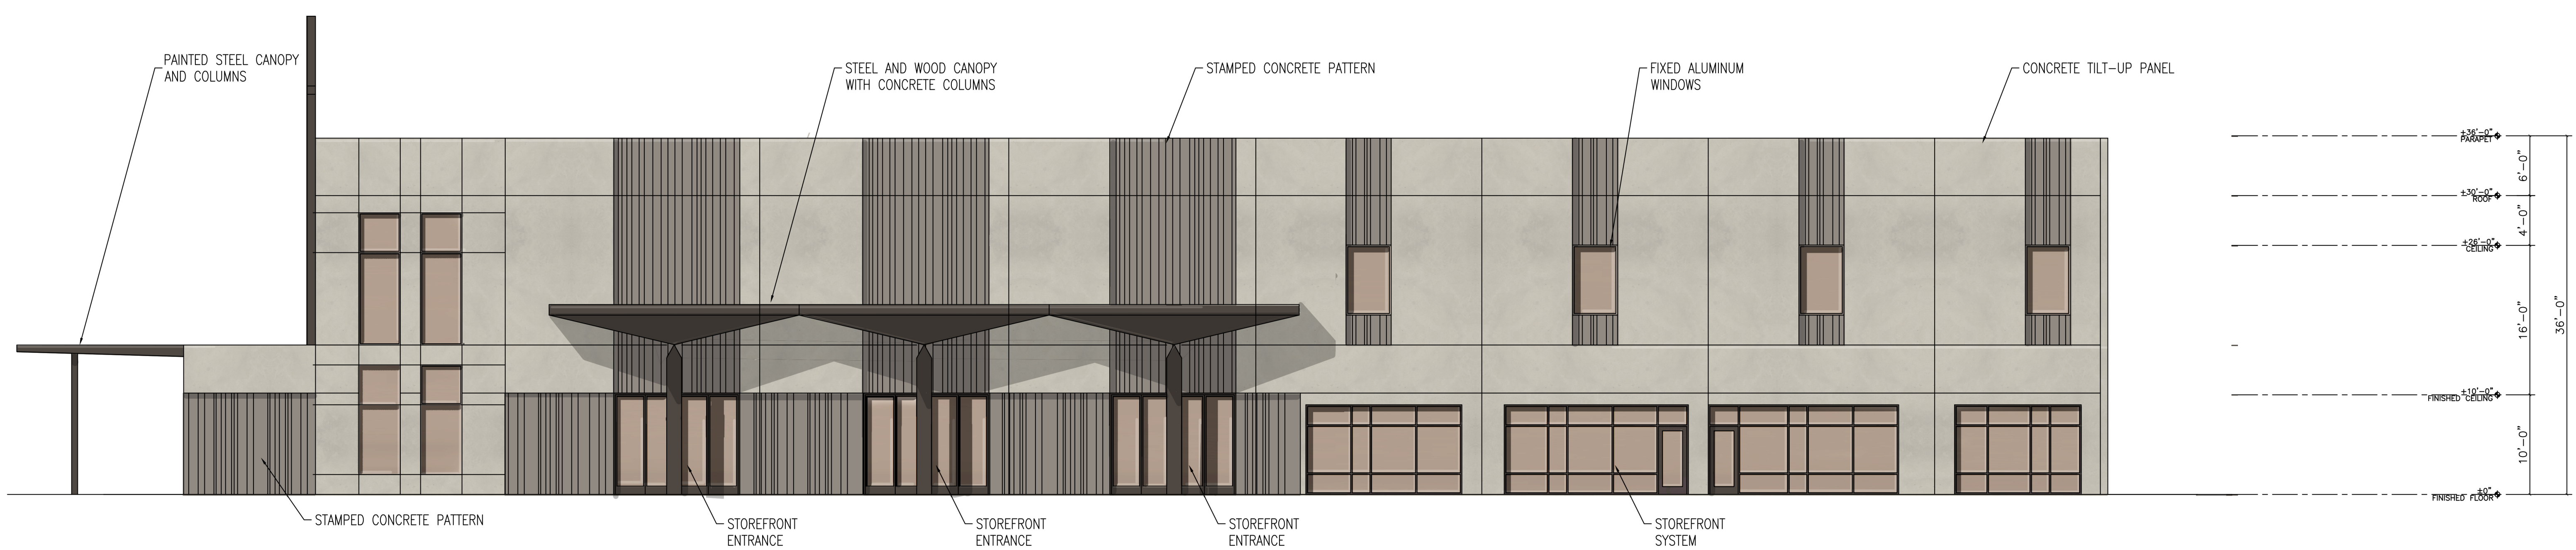

NORTH EXTERIOR ELEVATION
 SCALE: 1/8" = 1'-0"

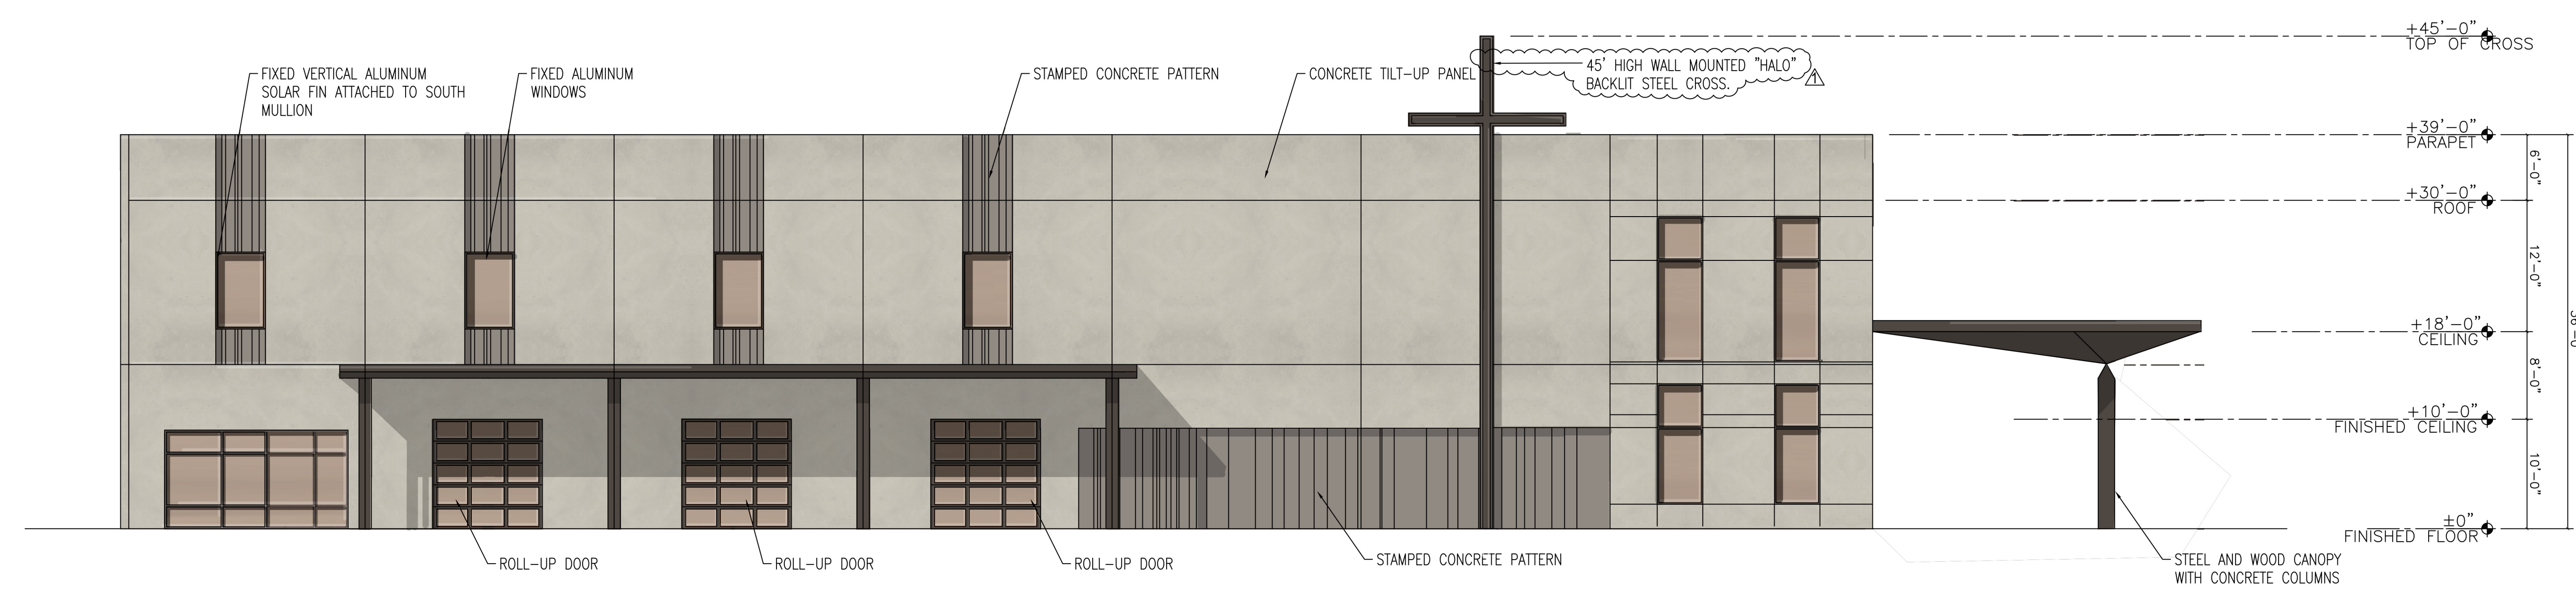

WEST EXTERIOR ELEVATION
 SCALE: 1/8" = 1'-0"