



TYPE 1 ROLLED CURB & GUTTER (CITY STD. DETAIL)
N.T.S.

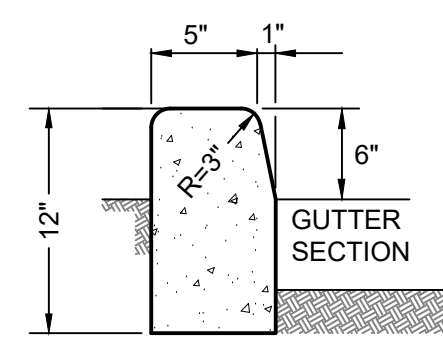

VERTICAL CURB DETAIL
N.T.S.

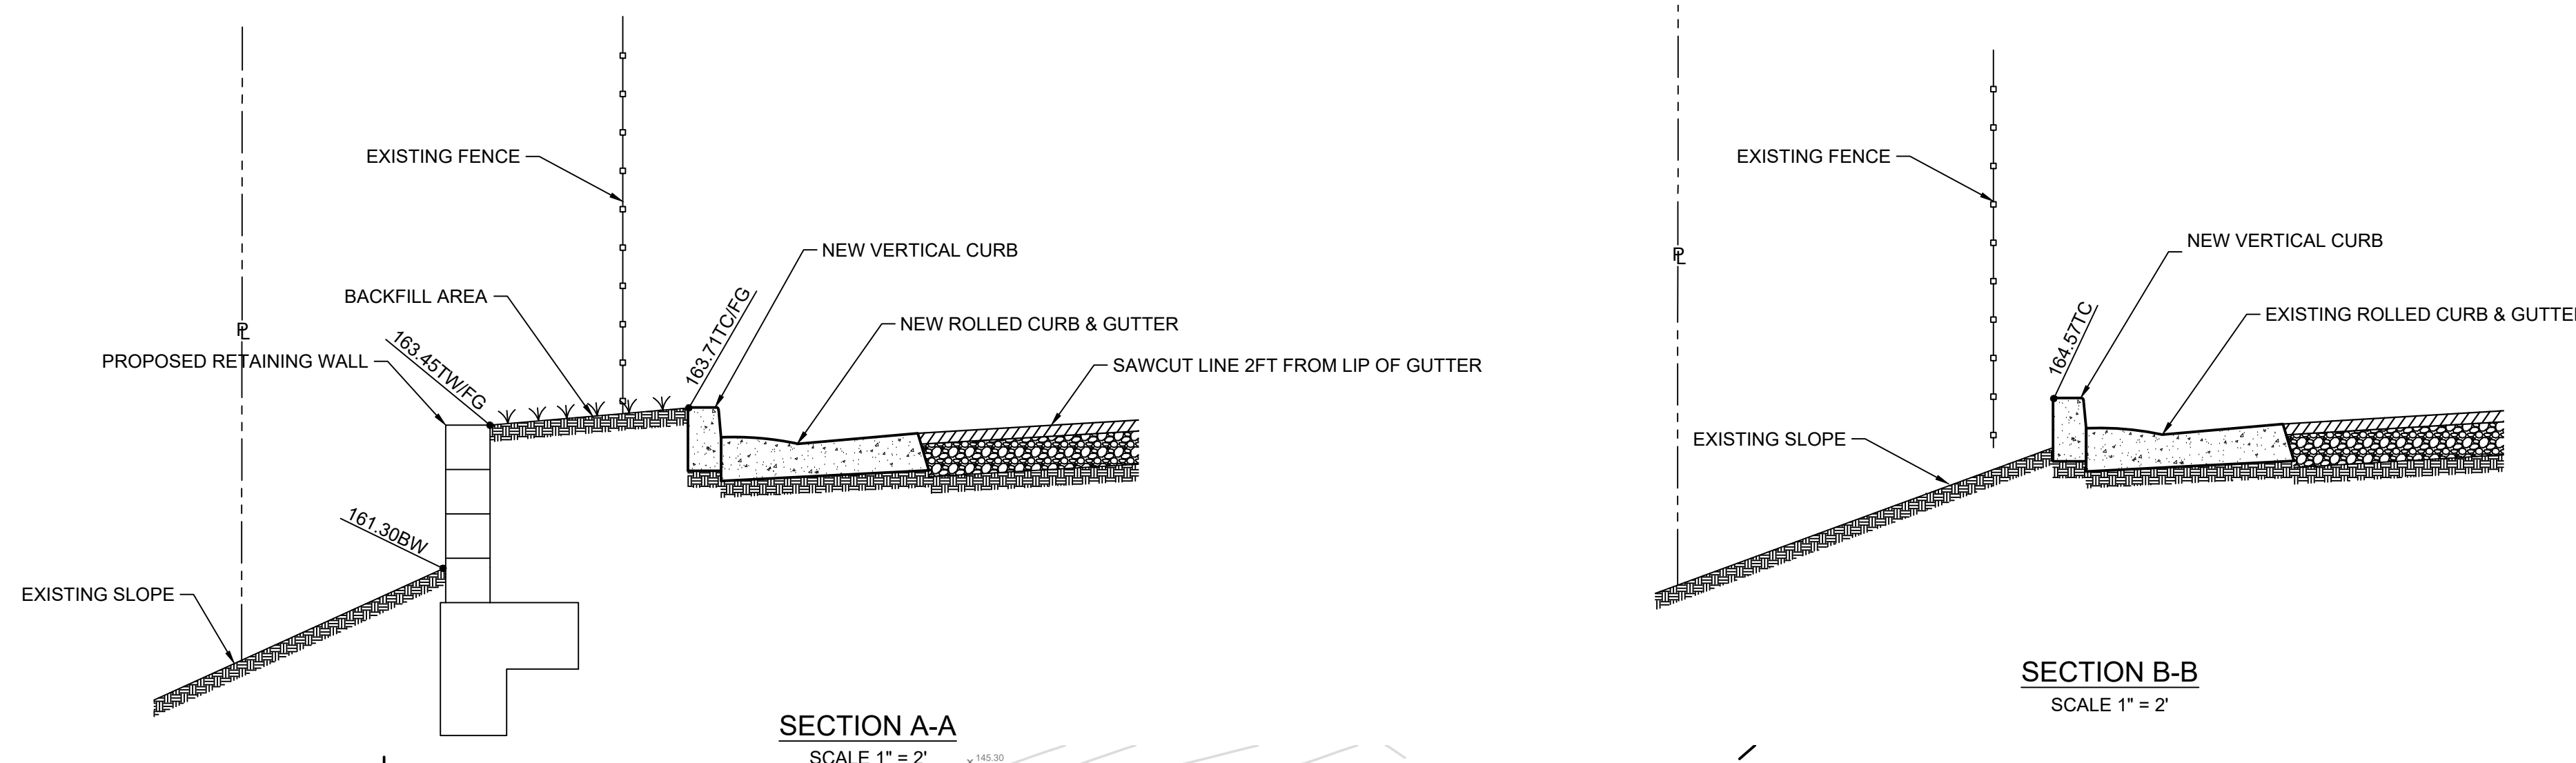

SECTION A-A
SCALE 1" = 2'


SECTION B-B
SCALE 1" = 2'

LEGEND:

1. SCORE MARK, 1/8" DEEP
2. SUBGRADE PROCESSED TO 95% RELATIVE COMPACTION.
3. ALL SIDEWALK HAS OPTION OF 4" CONCRETE ON 4" AGGREGATE BASE, IN LIEU OF 6" CONCRETE ON NATIVE.
4. GUTTER PAN CROSS SLOPE NOT TO EXCEED 5% MAX, OR BE LESS THAN 4%.

CONSTRUCTION NOTES

- ① INSTALL NEW 6" VERTICAL CURB FROM NORTH EASTERN LIMIT OF IRON FENCE TO WESTERN LIMIT OF SAWCUT LINE. SEE DETAIL THIS SHEET.
- ② INSTALL NEW ROLLED CURB AND GUTTER. SEE DETAIL THIS SHEET.
- ③ INSTALL CMU RETAINING WALL. SEE DETAIL THIS SHEET.
- ④ BACKFILL AND COMPACT SOIL TO GRADE.
- ⑤ INSTALL NEW AC&AB - AC SHALL BE 2" TYPE A PER CITY STANDARD SECTION 7-4. TABLE 7-2. NEW AB SHALL MATCH EXISTING CLASS II AB THICKNESS AND COMPLY WITH CALTRANS SECTION 25 & 26 PER CITY STANDARD SECTION 71-4.

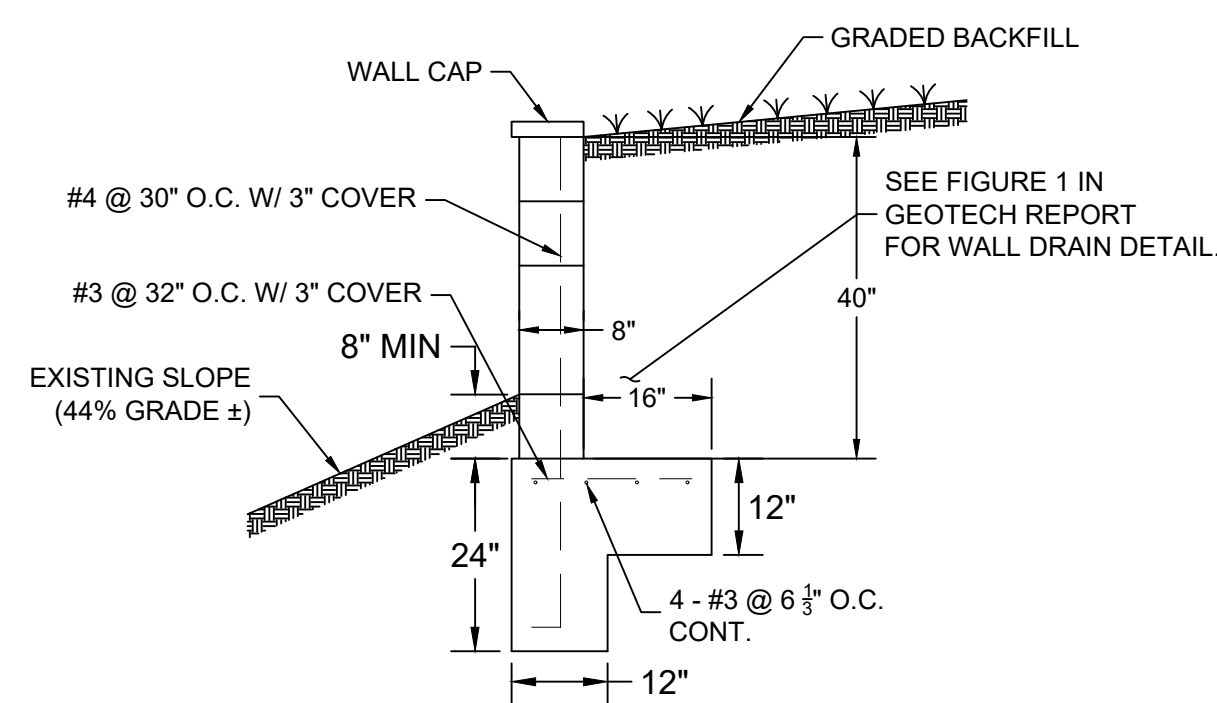

CMU RETAINING WALL DETAIL
SCALE 1" = 2'

CONSTRUCTION LEGEND




- LIMITS OF BACKFILL AND GRADING.
- LIMITS OF AC/AB REPLACEMENT.
- LIMITS OF CONCRETE CURB & GUTTER IMPROVEMENT.
- CMU WALL.

IMPORT QUANTITY	
FILL	15 CY
NET	15 CY FILL

CONSTRUCTION LIMITS NOTES

⑥ LOCATION OF TREES IN CONSTRUCTION LIMITS.

TREE TAG NUMBER PER ARBORIST REPORT WITH DRIP LINE RADIUS PLUS ONE FOOT DEPICTED. SEE ARBORIST REPORT FOR SPECIFIC INFORMATION ABOUT TREES.

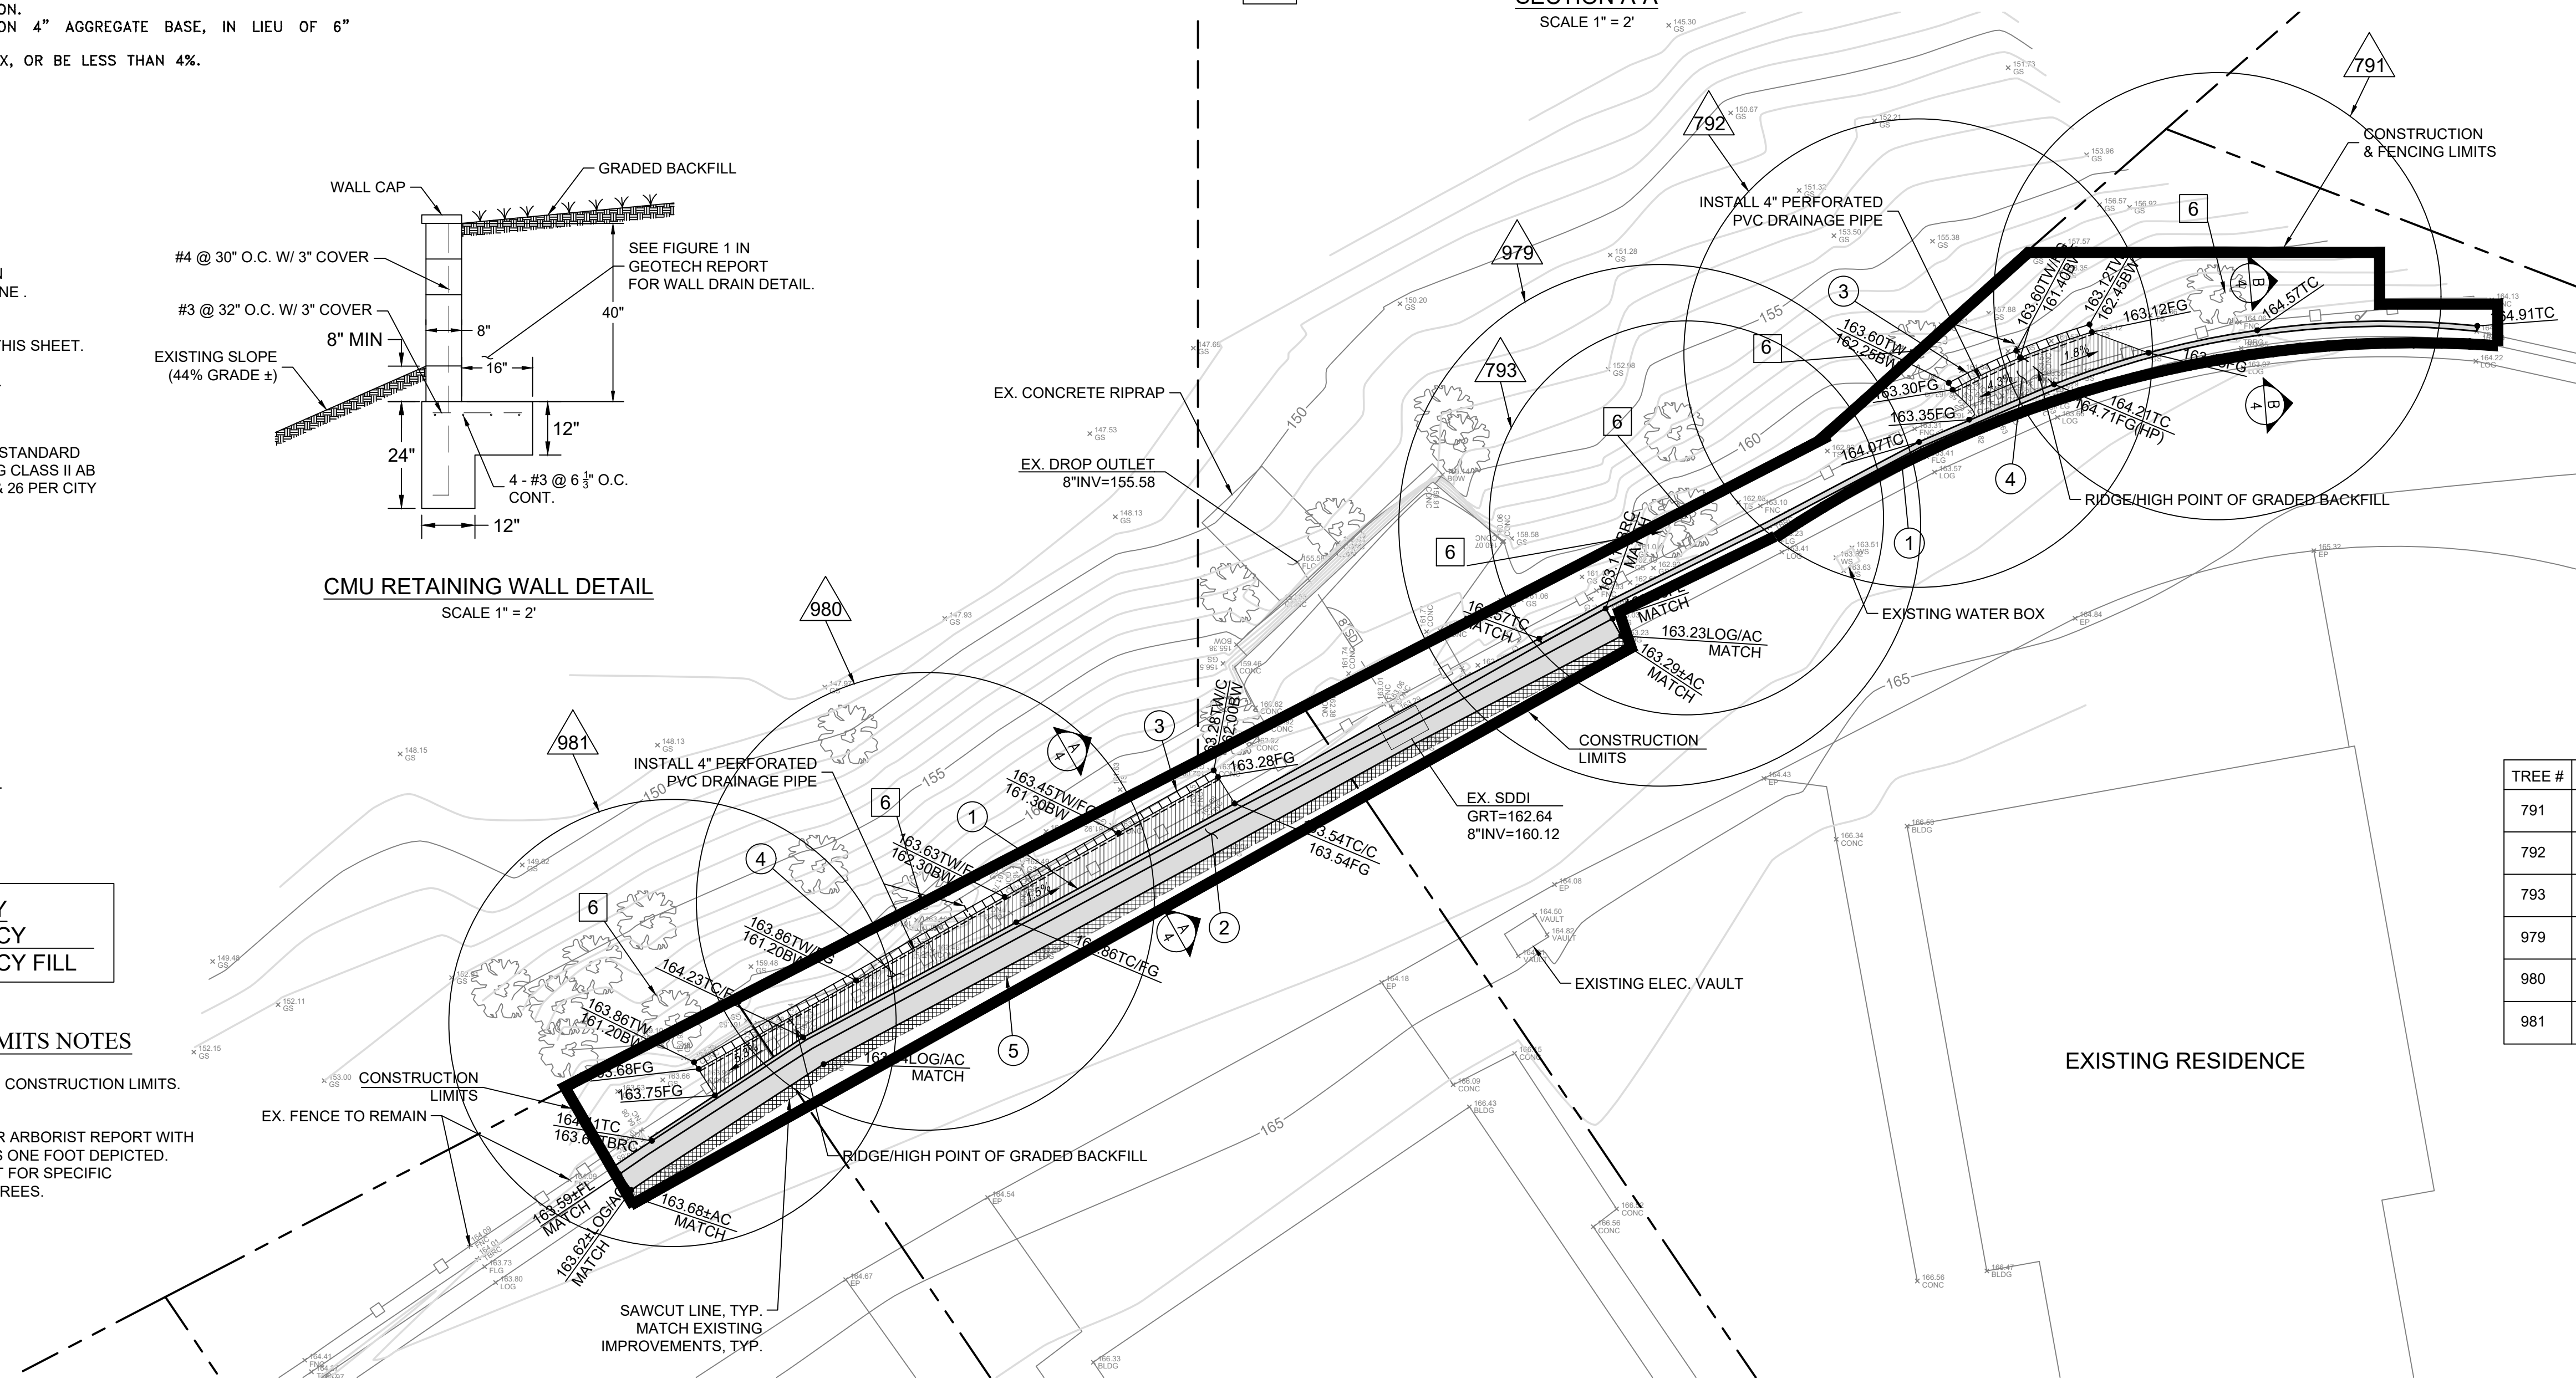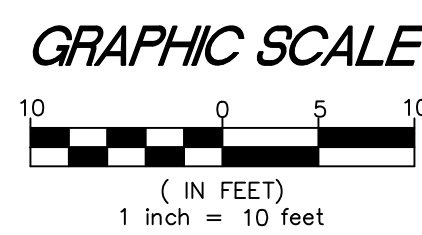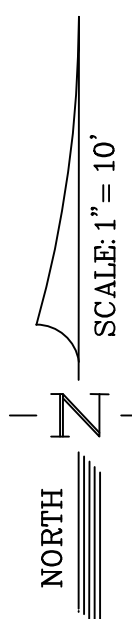

ENCROACHMENT TABLE

TREE #	DBH (TOTAL IN.)	DLR (FEET)	% ENCROACHMENT
791	13	21	29.6
792	14	21	25.8
793	7	18	22.5
979	16	24	18.5
980	11	21	32.1
981	7	21	27.5

No.	Description	Engr Init	COUNTY APPROVAL		BENCHMARK DESCRIPTION CITY BENCHMARK 80: ELEV. = 162.58 3" BRASS DISC STAMPED "2018 PLS 8278" ON DRY CREEK AT HARDING BLVD. NORTHEAST CORNER OF BRIDGE AT BACK OF SIDEWALK.	DESIGNED R. HUCK DRAWN R. HUCK CHECKED D. DOSEN DATE 3/8/19 SCALE 1" = 10'	PRELIMINARY DRAWING FOR PLAN CHECK SUBMITTAL ONLY NOT FOR CONSTRUCTION		SGI COMPANIES SGI CIVIL • SGI 3D • SURVEYORS GROUP, INC. 9001 Foothills Blvd., Suite 170 Roseville, CA 95747 (916) 789-0822 (916) 789-0824 (Fax) www.sgicompanies.com	ROSEVILLE GREENS HOMEOWNER'S ASSOCIATION IMPROVEMENT PLANS 265 SHARP CIRCLE ROSEVILLE, CALIFORNIA GRADING AND DRAINAGE PLAN	SHEET NO. C-4 OF 5 JOB NO. BST 18-89
			By	Date							