



DC EXHIBIT E

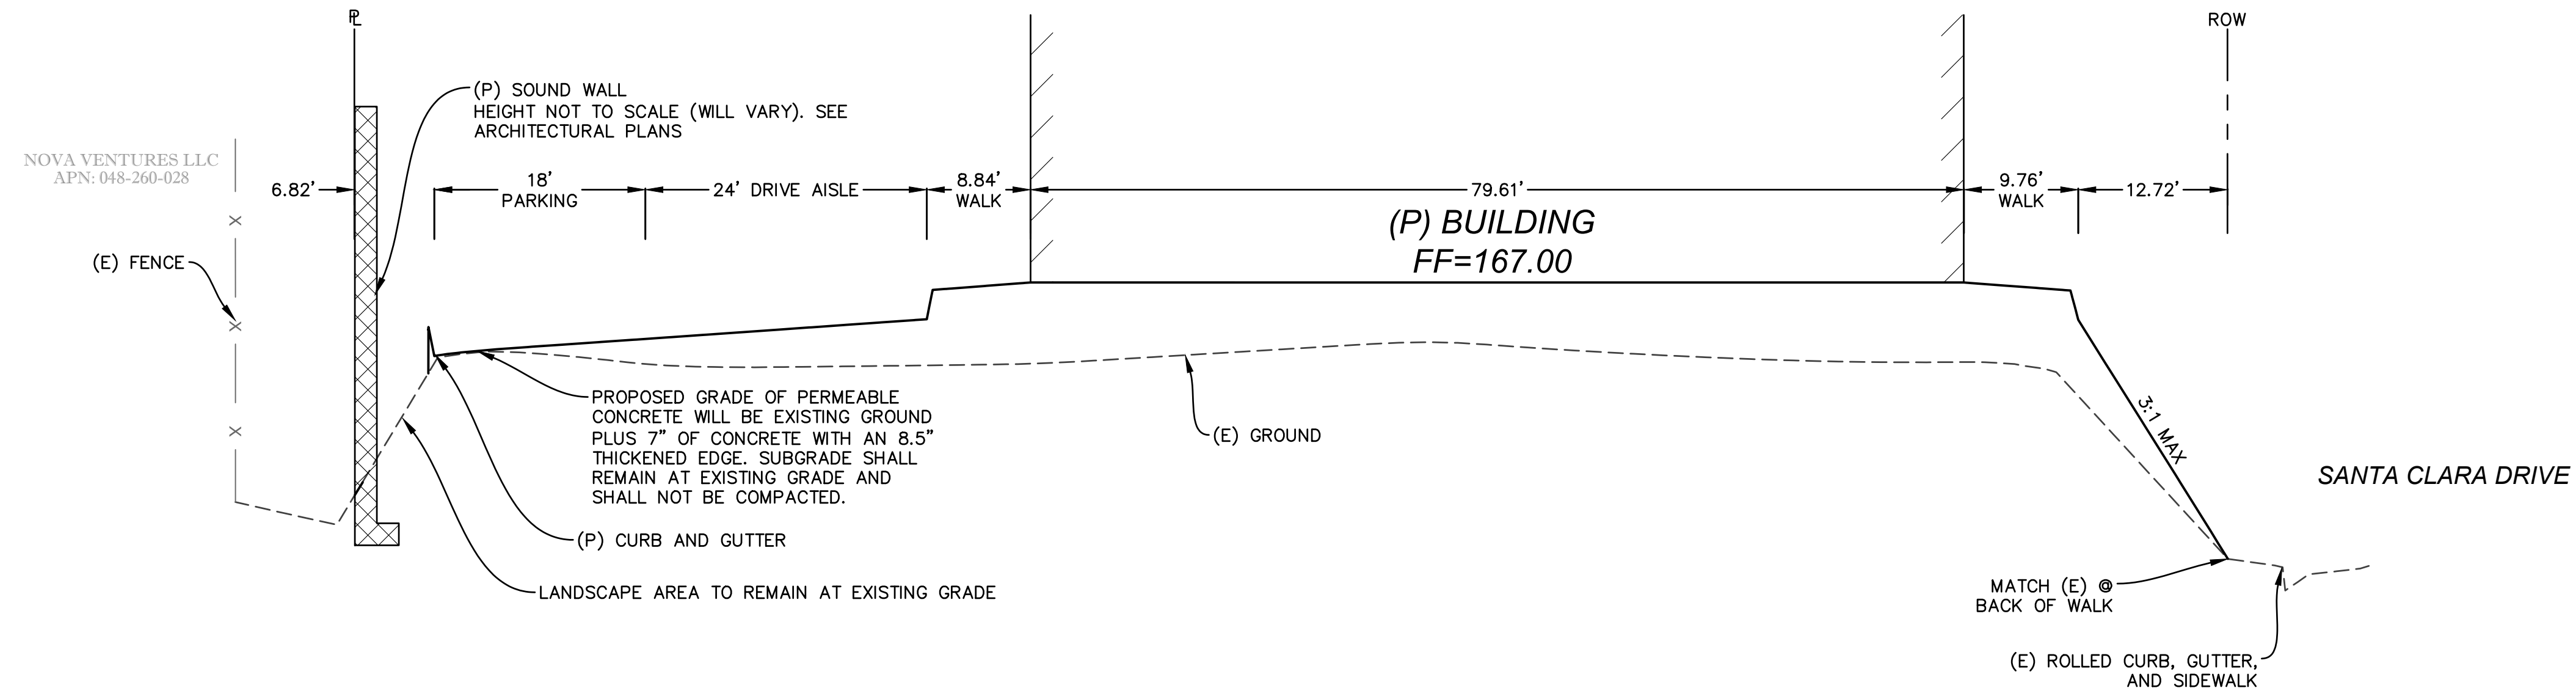

A
SECTION 'A'
1"=10' HORIZONTAL
1"=2' VERTICAL

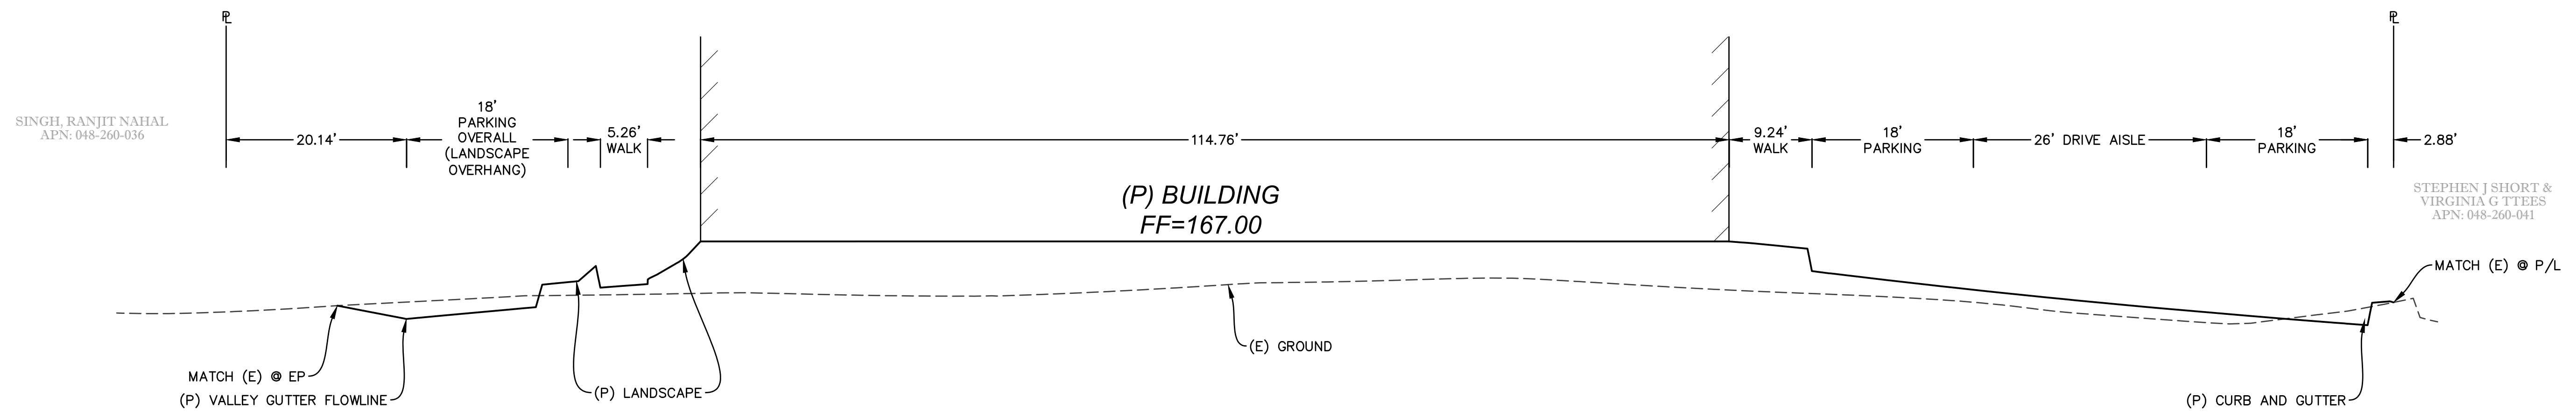

B
SECTION 'B'
1"=10' HORIZONTAL
1"=2' VERTICAL

REVISION	DATE	BY	APPRVD

CHECK NO. 1
BY M/W RFE
DESIGN M/W RFE
DRAWN M/W RFE
QUANT. 0
ORIGINAL SCALE IS IN INCHES 1"=2'

REGISTERED PROFESSIONAL ENGINEER
MICHAEL J. WILES
No. C 92447
PRELIMINARY
NOT FOR CONSTRUCTION
OF CALL

RFE ENGINEERING, INC.
Civil Engineers • Planners • Surveyors
2260 Douglas Blvd, Suite 160, Roseville, CA 95661
Ph: 916-772-7800 Fax: 916-772-7804
www.rfeengineering.com

DWL ARCHITECTS, INC.
CONTACT: ATHAVAN RAJASUNDARAM
2333 N CENTRAL AVE.
PHOENIX, AZ 85004
PH: (602) 264-9731

**1623 SANTA CLARA DRIVE
ROSEVILLE, CA 95661**

SITE CROSS SECTIONS



Know what's below.
Call before you dig.
or (800) 227-2600

Sheet
C2.2
3 of 4
01/27/2022

Z:\2021 Projects\21-134 1623 Santa Clara Roseville Engr\WORKING CAD\C2 PRELIM GRADING - 21-134.dwg Jan 27, 2022-09:53 am

RFE PROJECT 21-134 - 1623 SANTA CLARA DR, ROSEVILLE, CA 95661