




EXTERIOR ELEVATION - 1




EXTERIOR ELEVATION - 2




EXTERIOR ELEVATION - 3

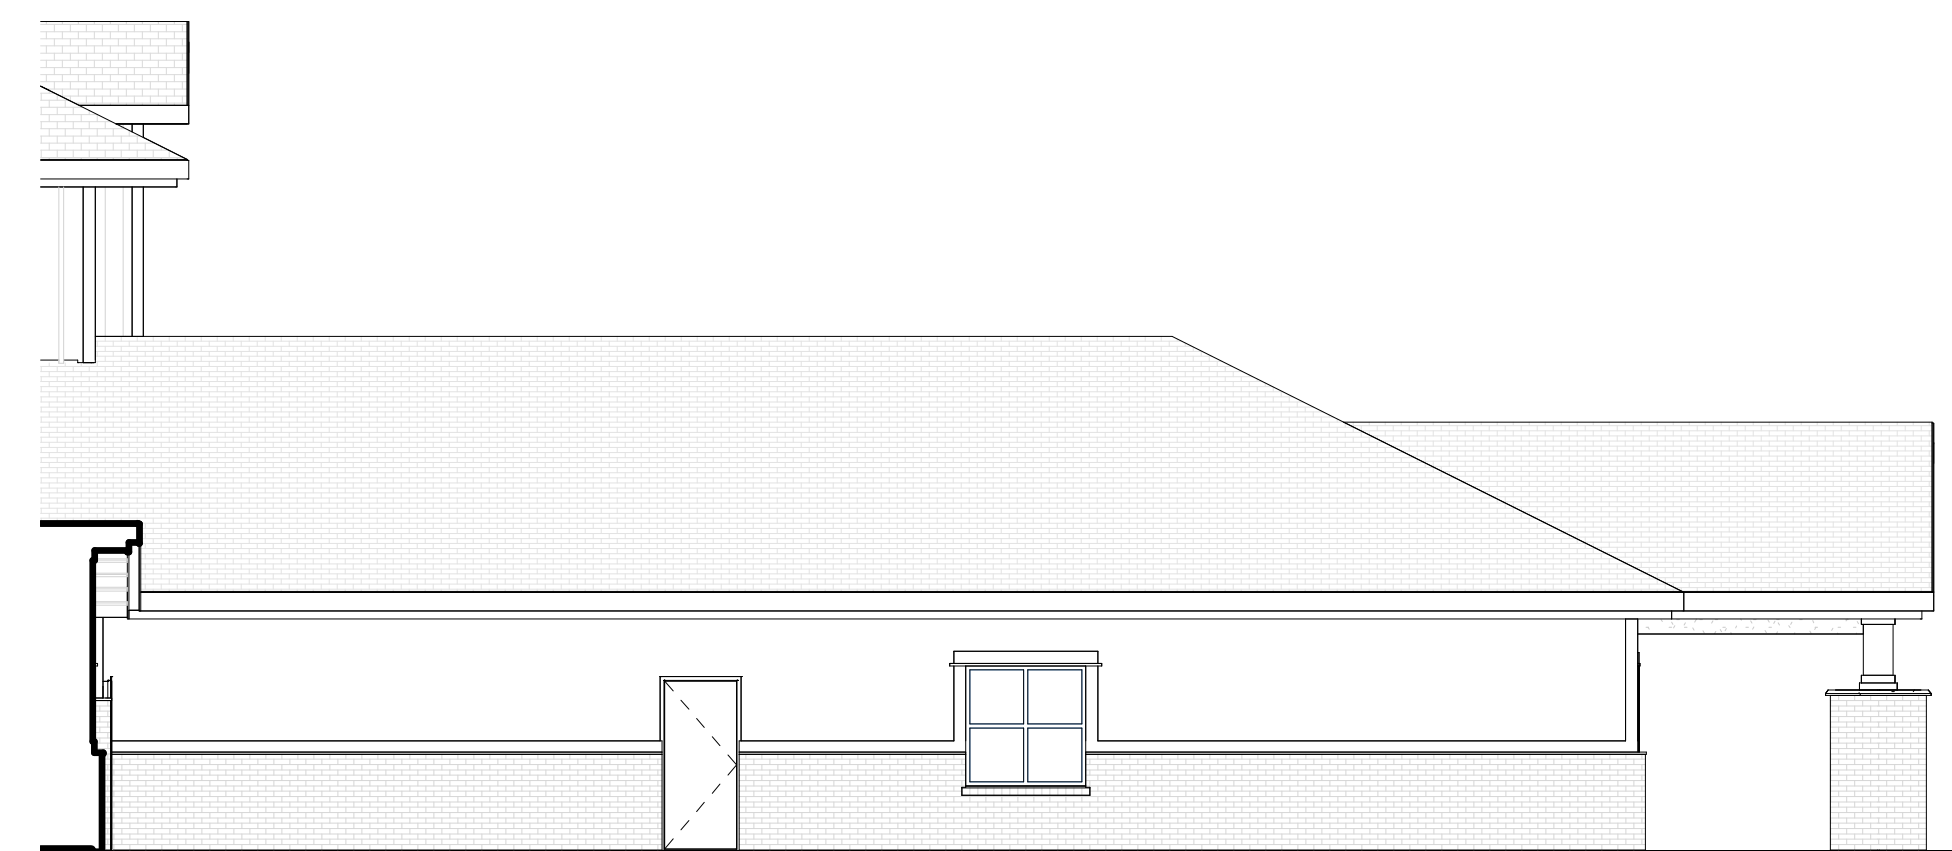

EXTERIOR ELEVATION - 4

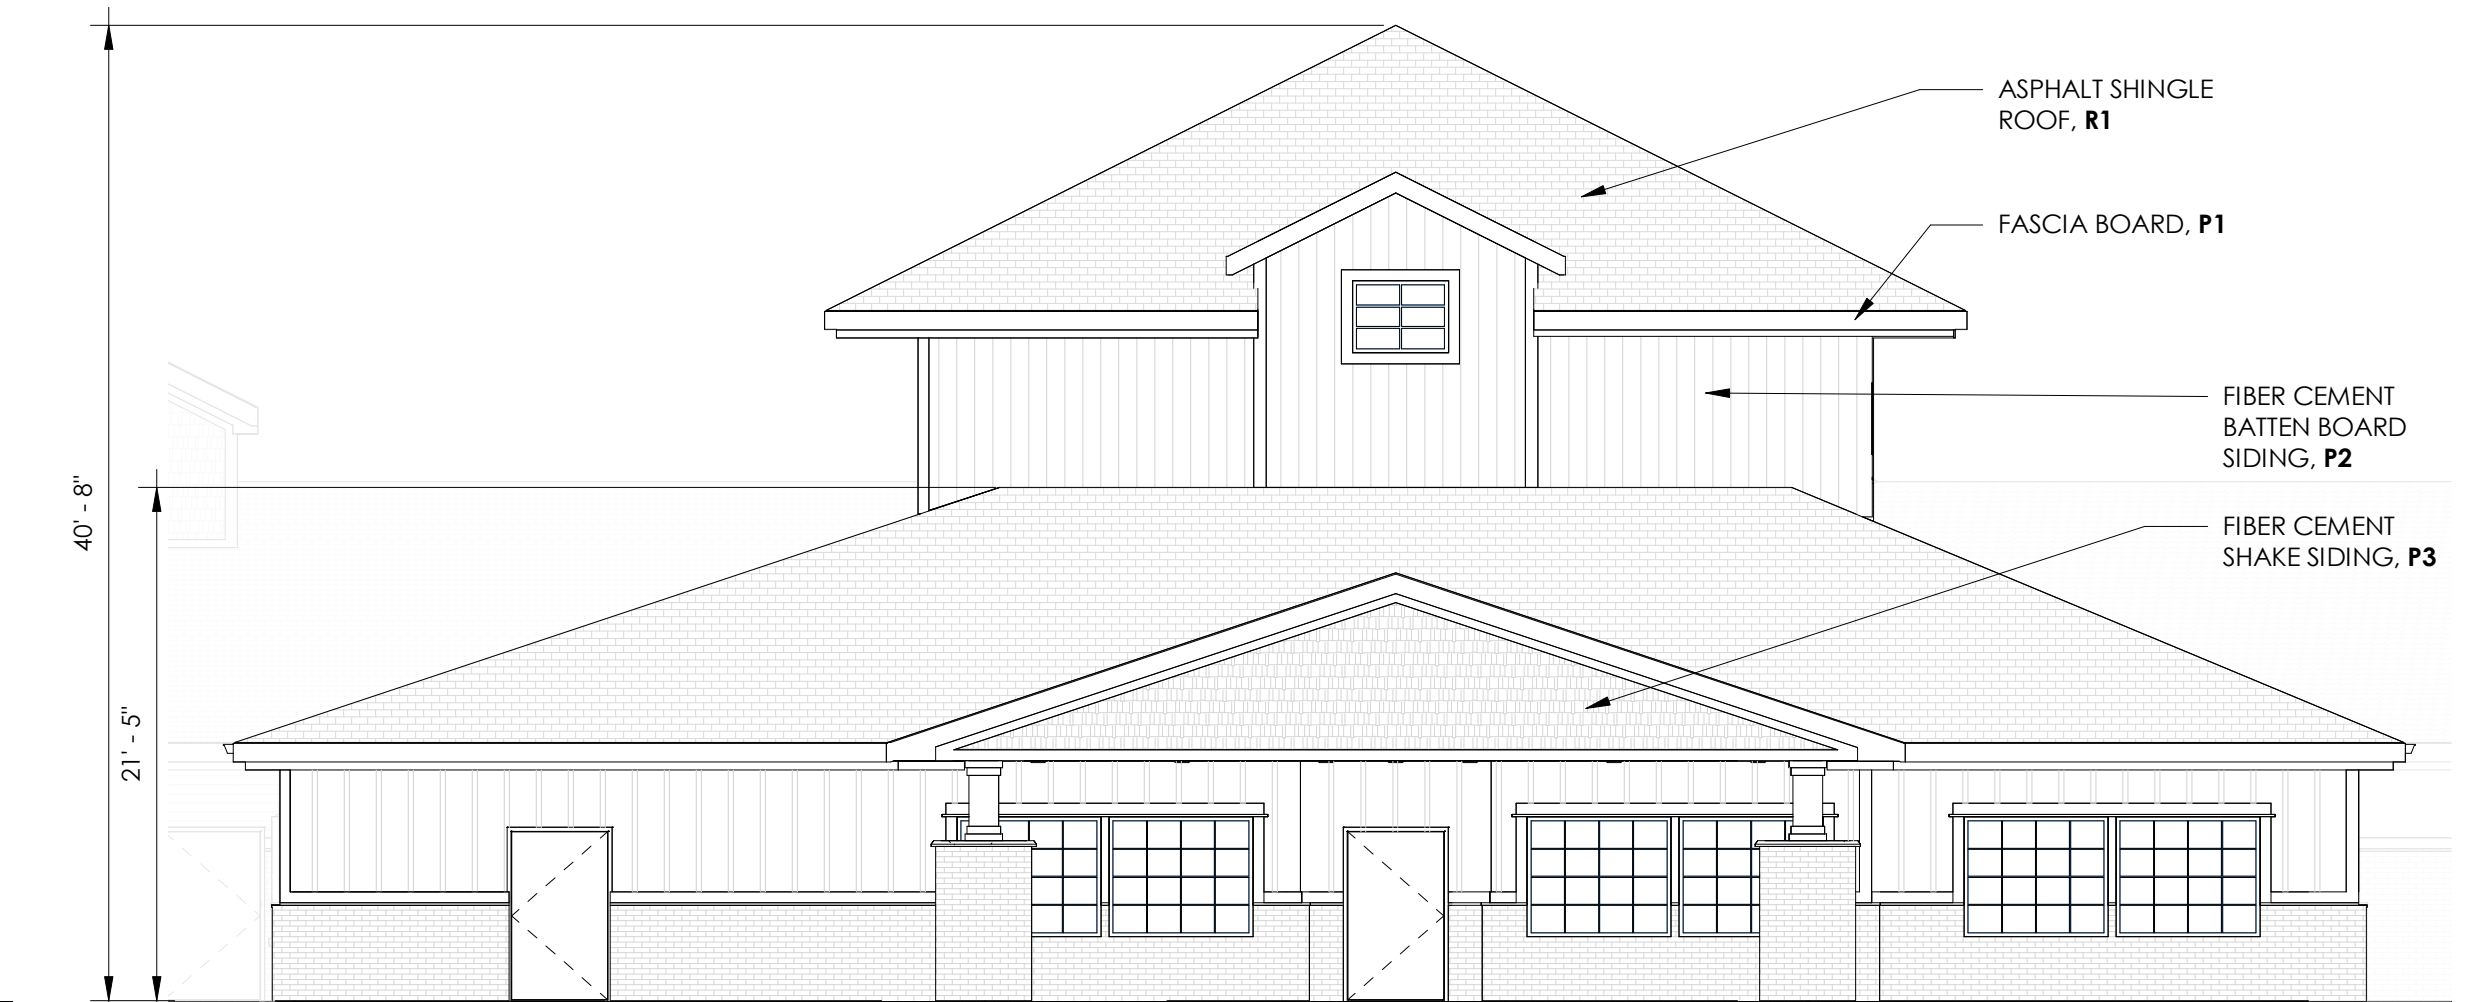


EXTERIOR ELEVATION - 5

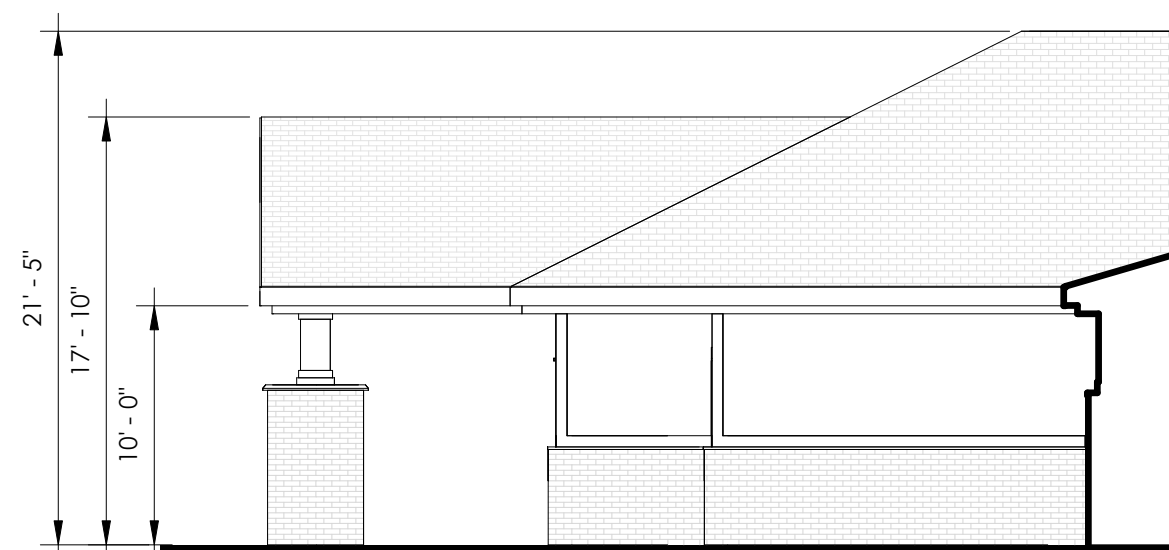

EXTERIOR ELEVATION - 6




EXTERIOR ELEVATION - 7

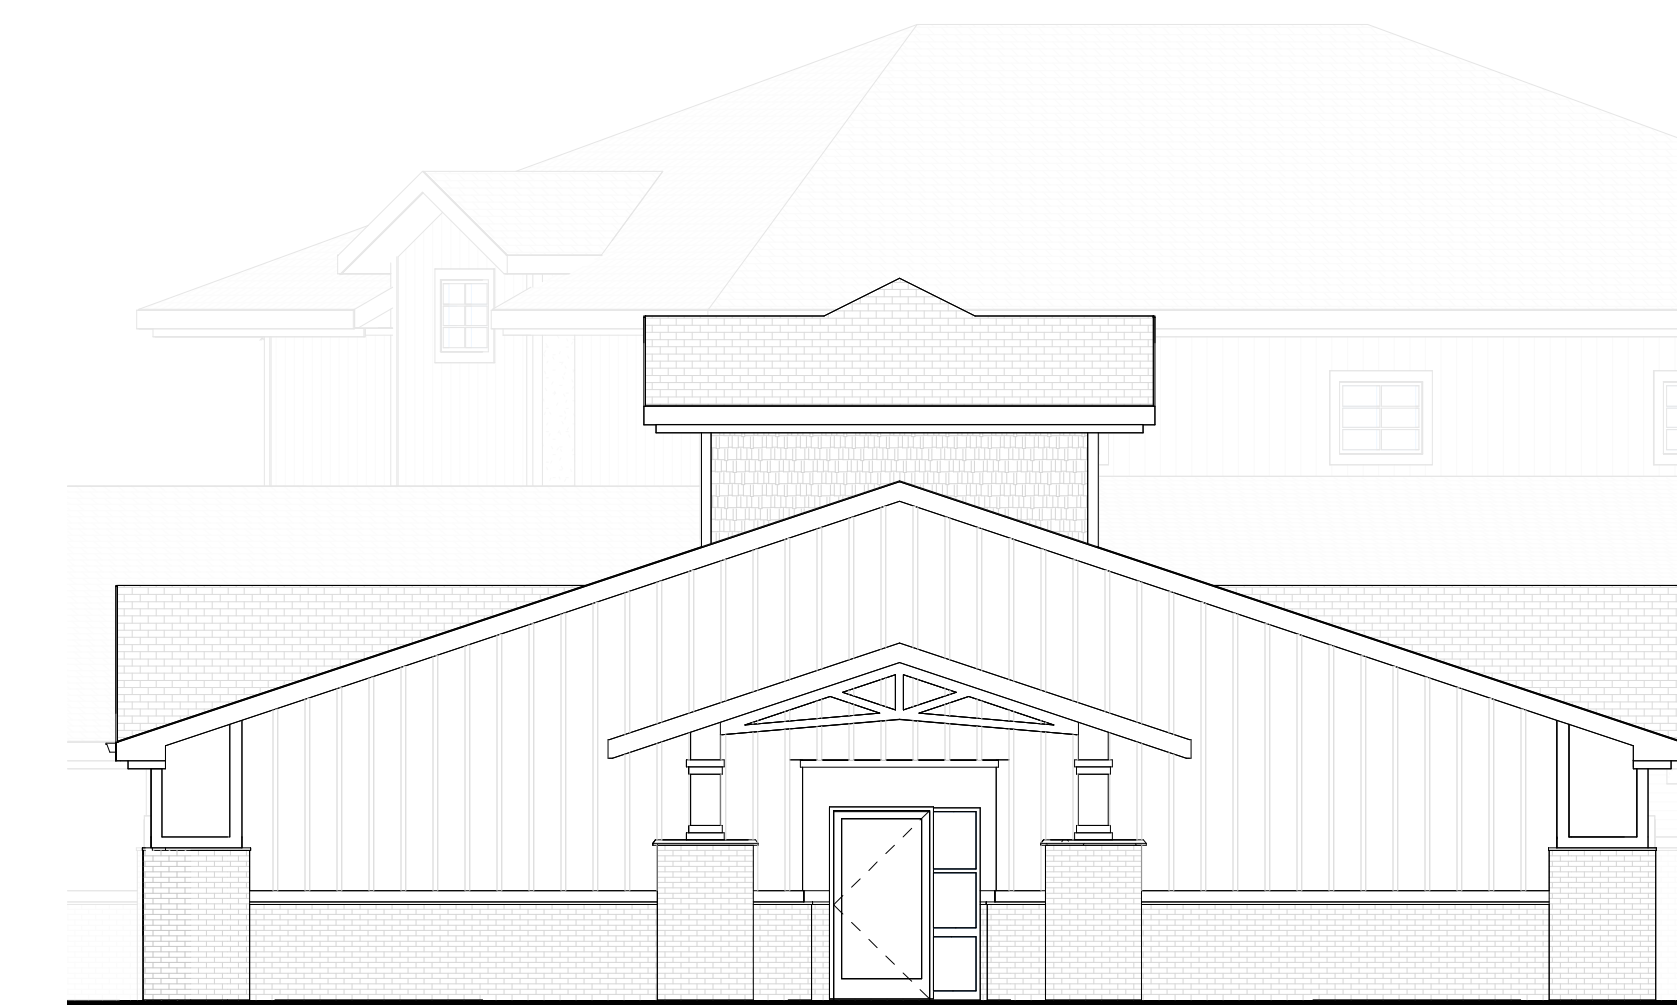

EXTERIOR ELEVATION - 8


Key Plan

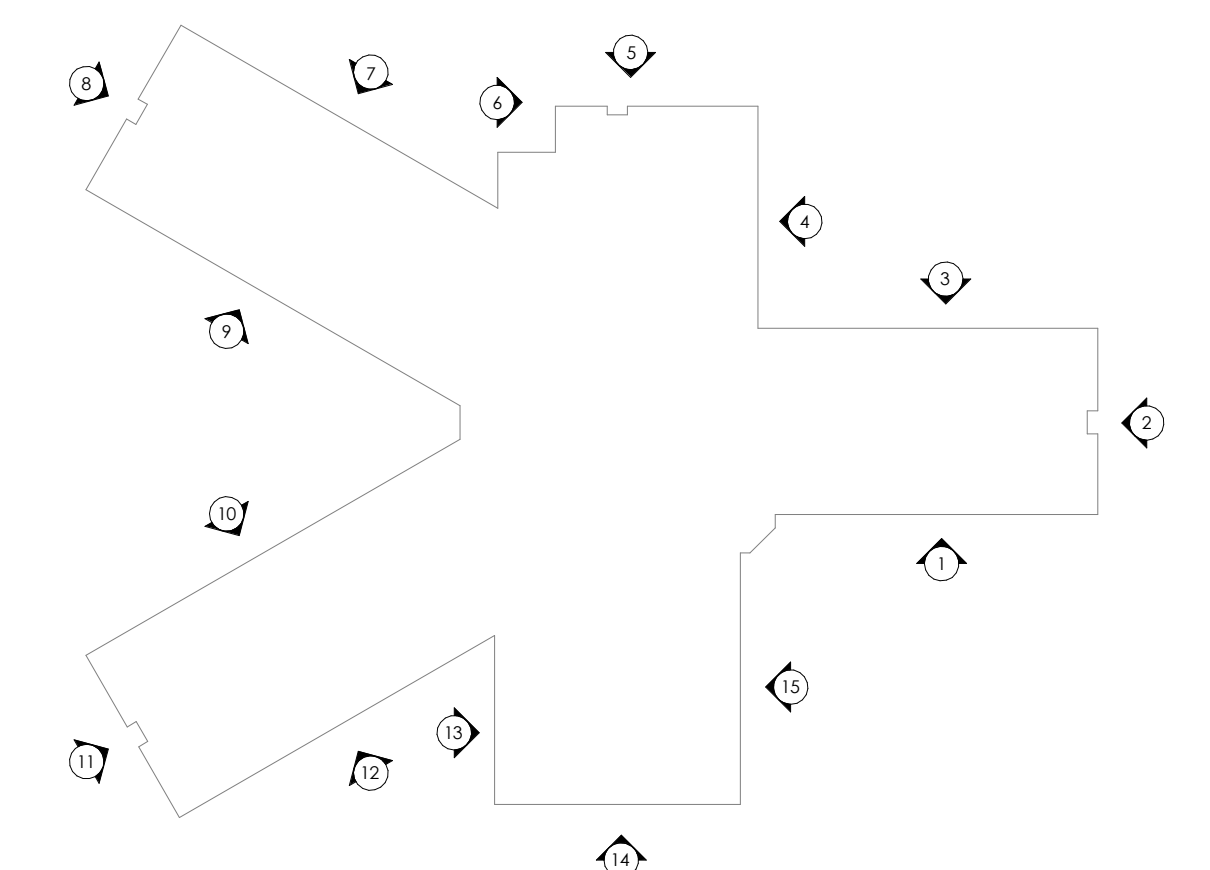

SD4.1 - EXTERIOR ELEVATIONS
CONTINUUM CARE - ROSEVILLE
 ROSEVILLE RP SNF, LLC

ARCHITECTURE + INTERIORS + PLANNING
 321 NORTH RAMPART STREET, SUITE 101
 ORANGE, CA 92868 . P: 714.937.1985
 PROJECT#: 22103 . MAY 16, 2024




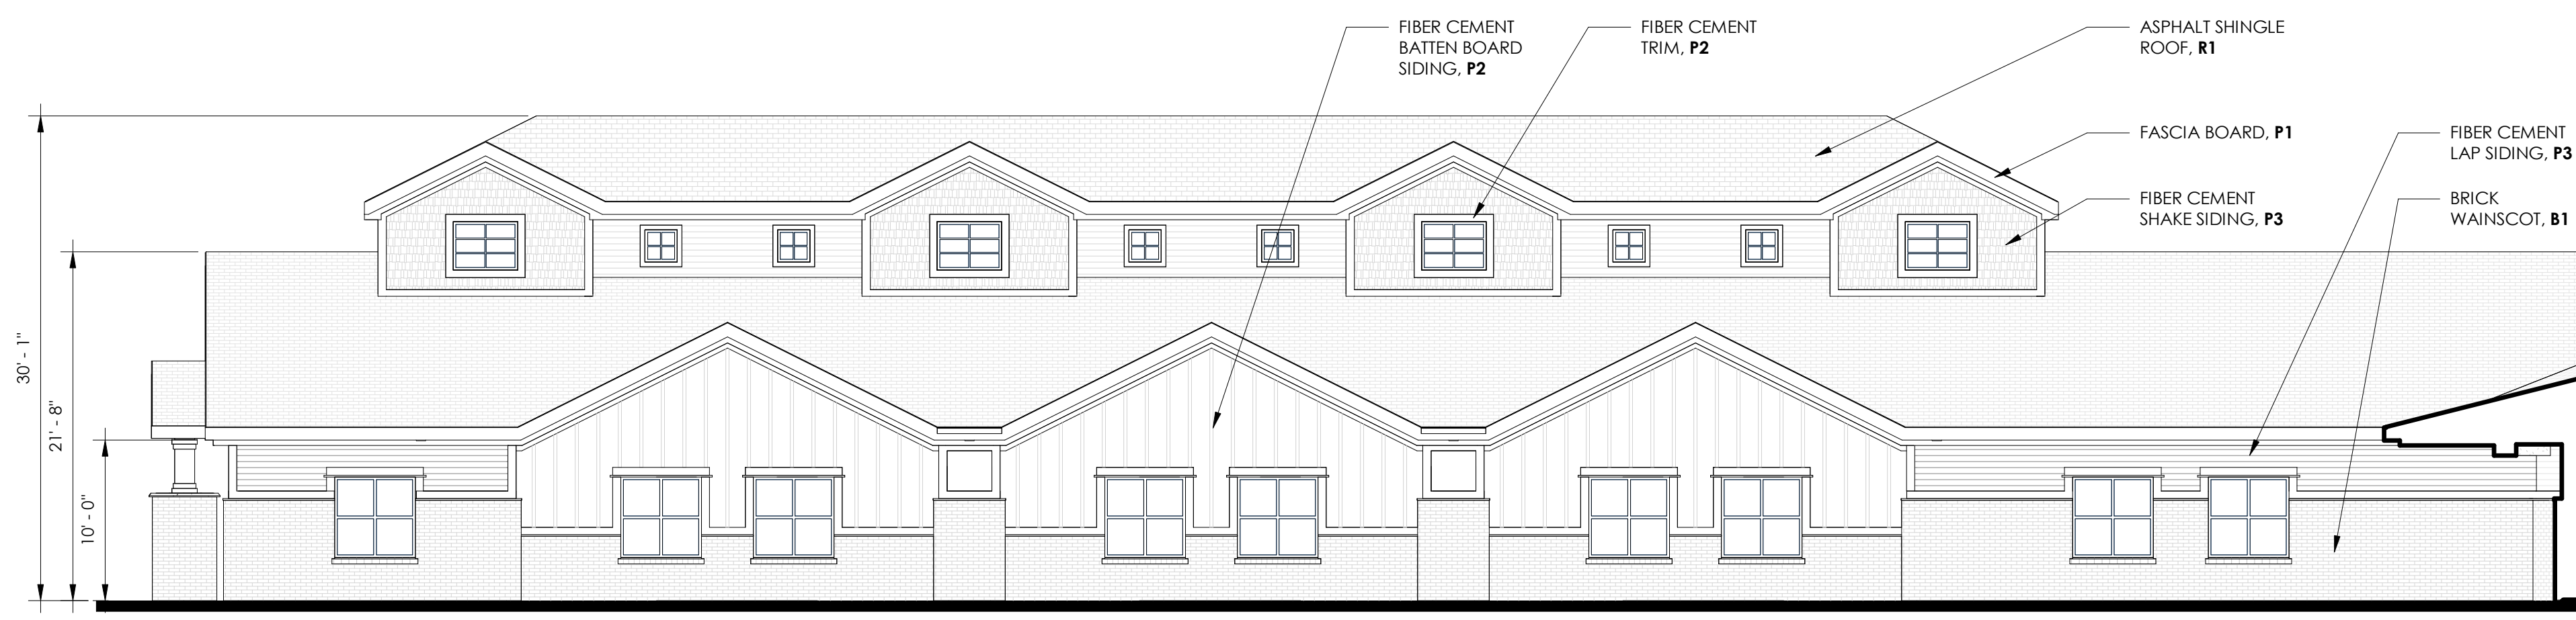

EXTERIOR ELEVATION - 9




EXTERIOR ELEVATION - 10

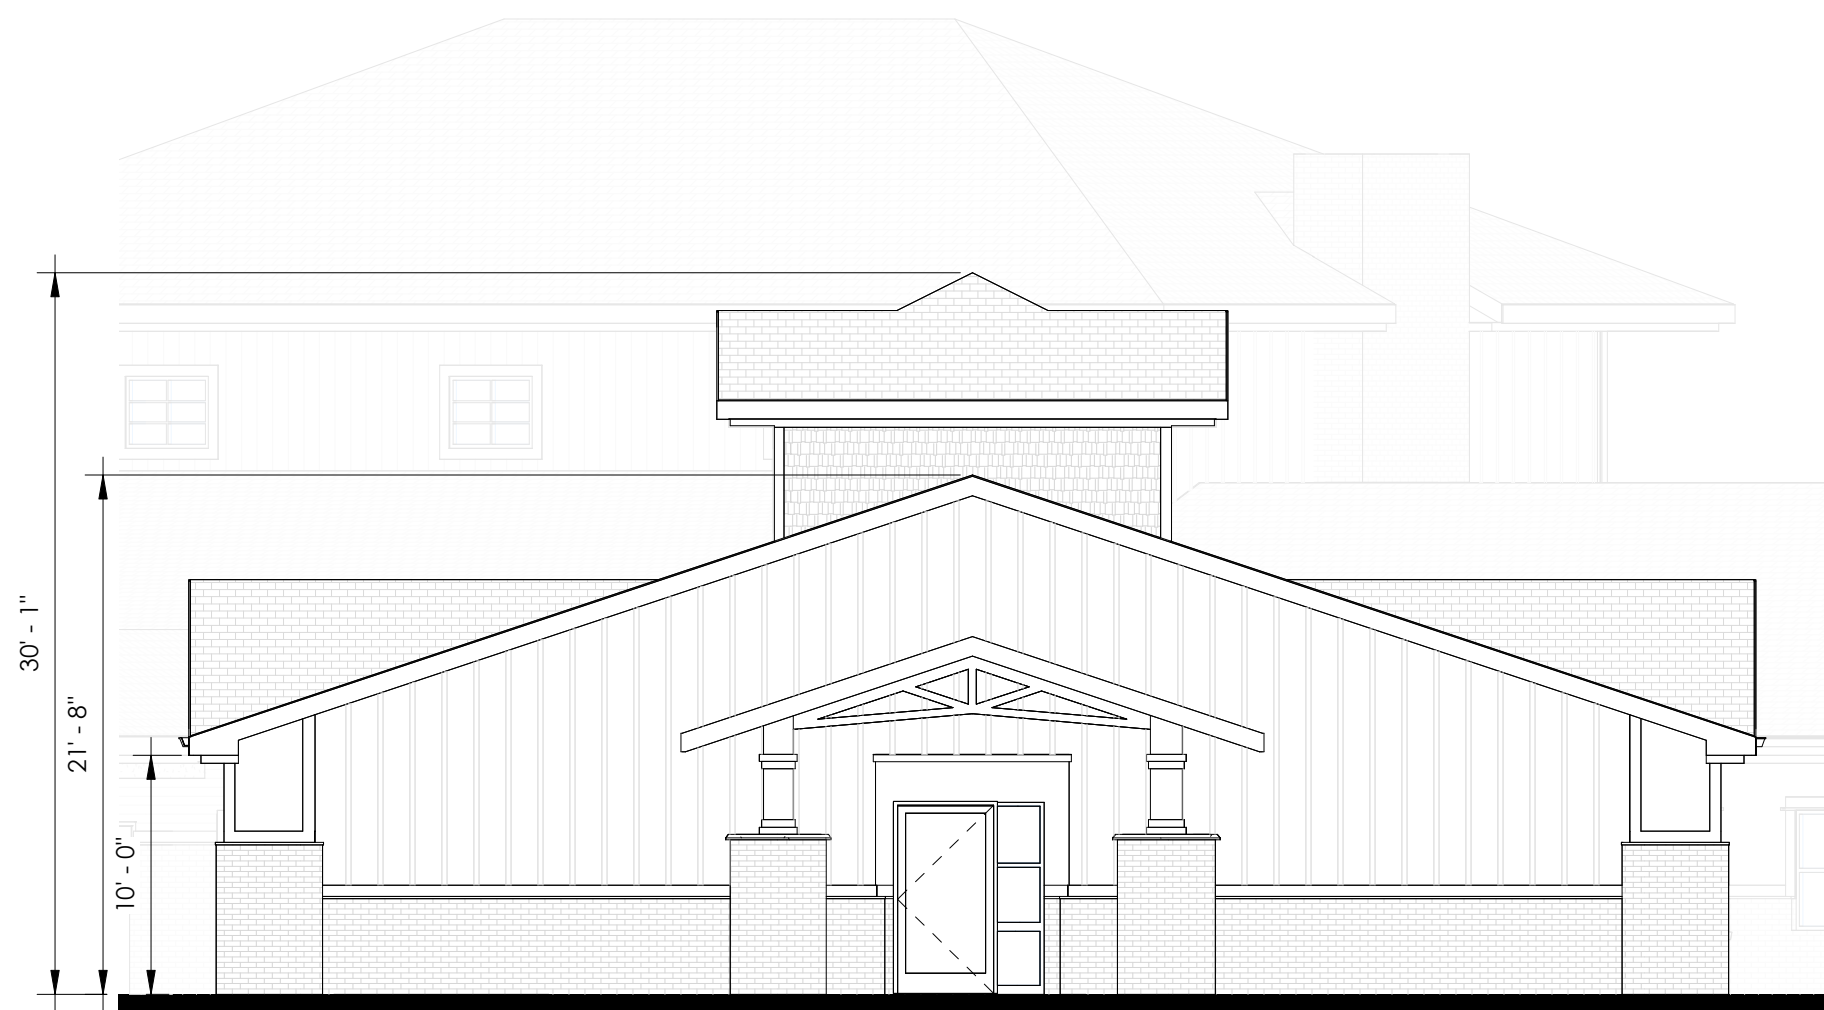


EXTERIOR ELEVATION - 11




EXTERIOR ELEVATION - 12

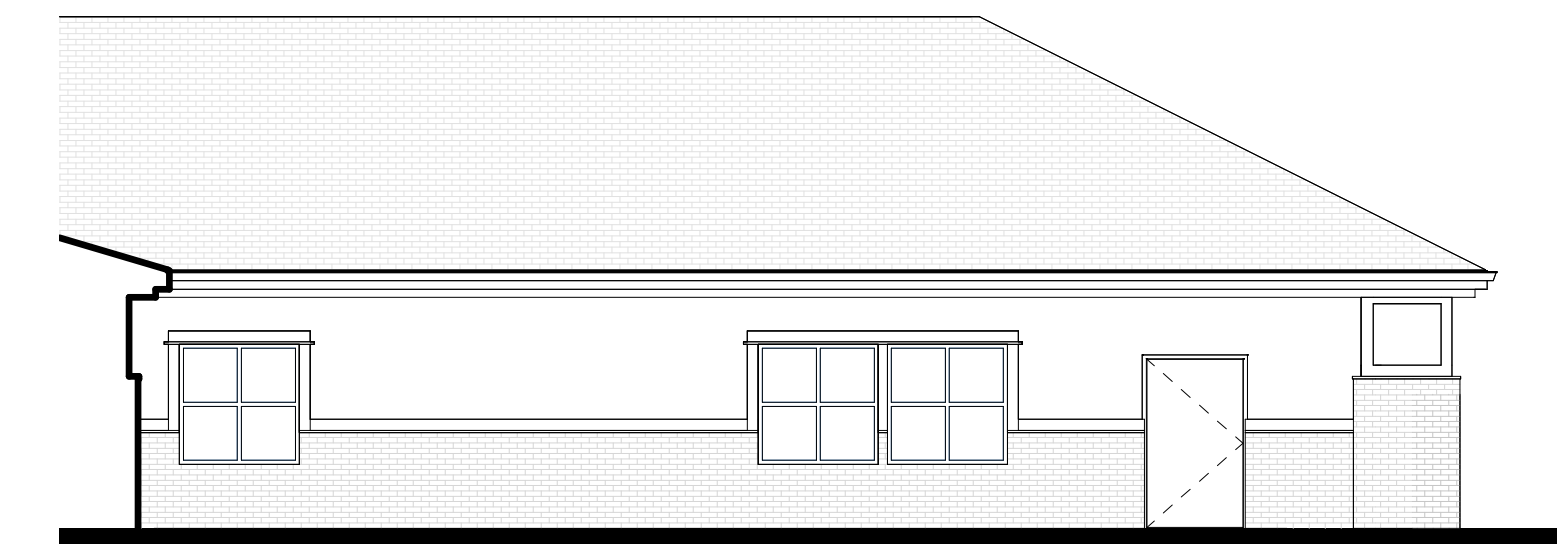

EXTERIOR ELEVATION - 13

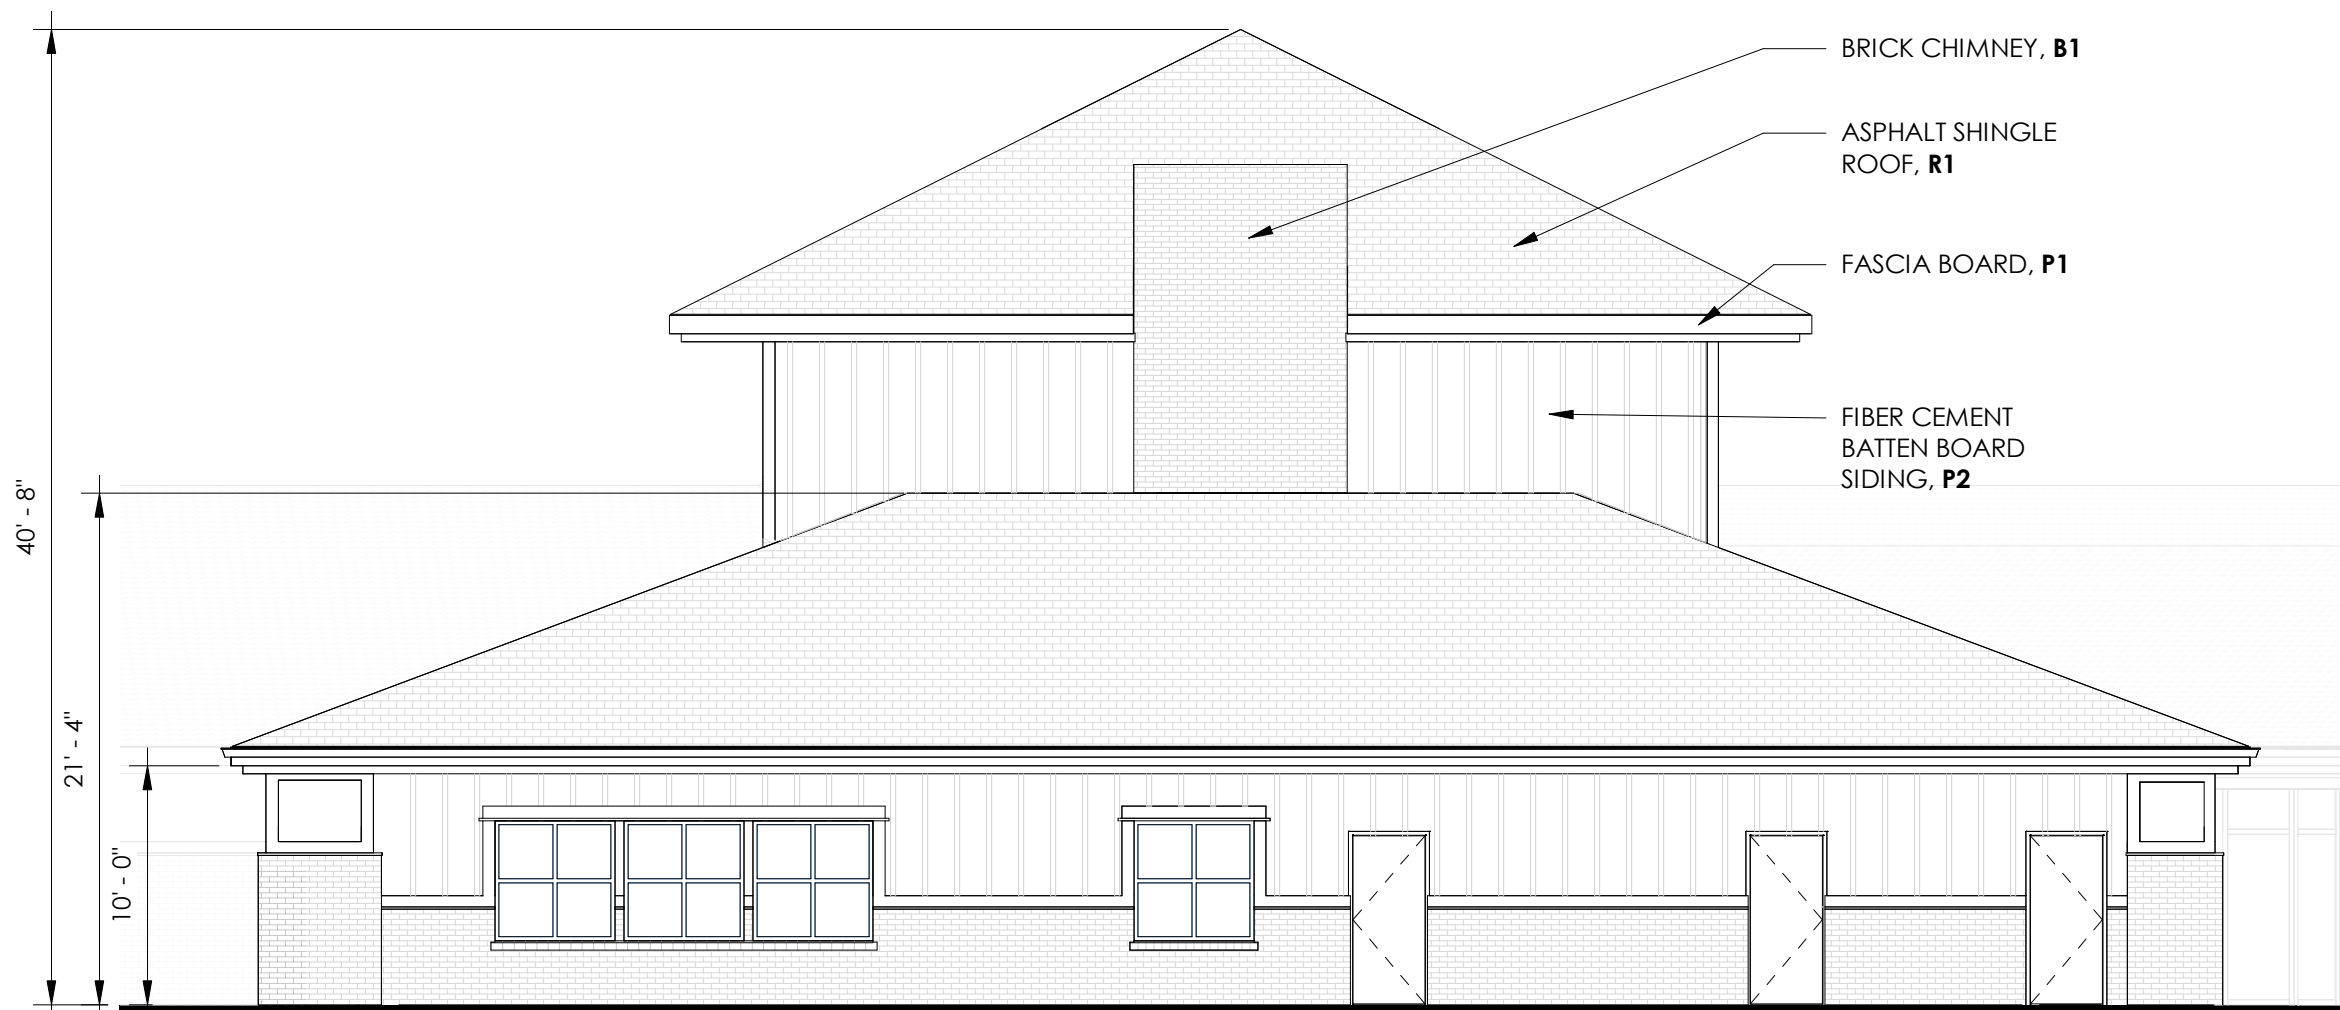


EXTERIOR ELEVATION - 14

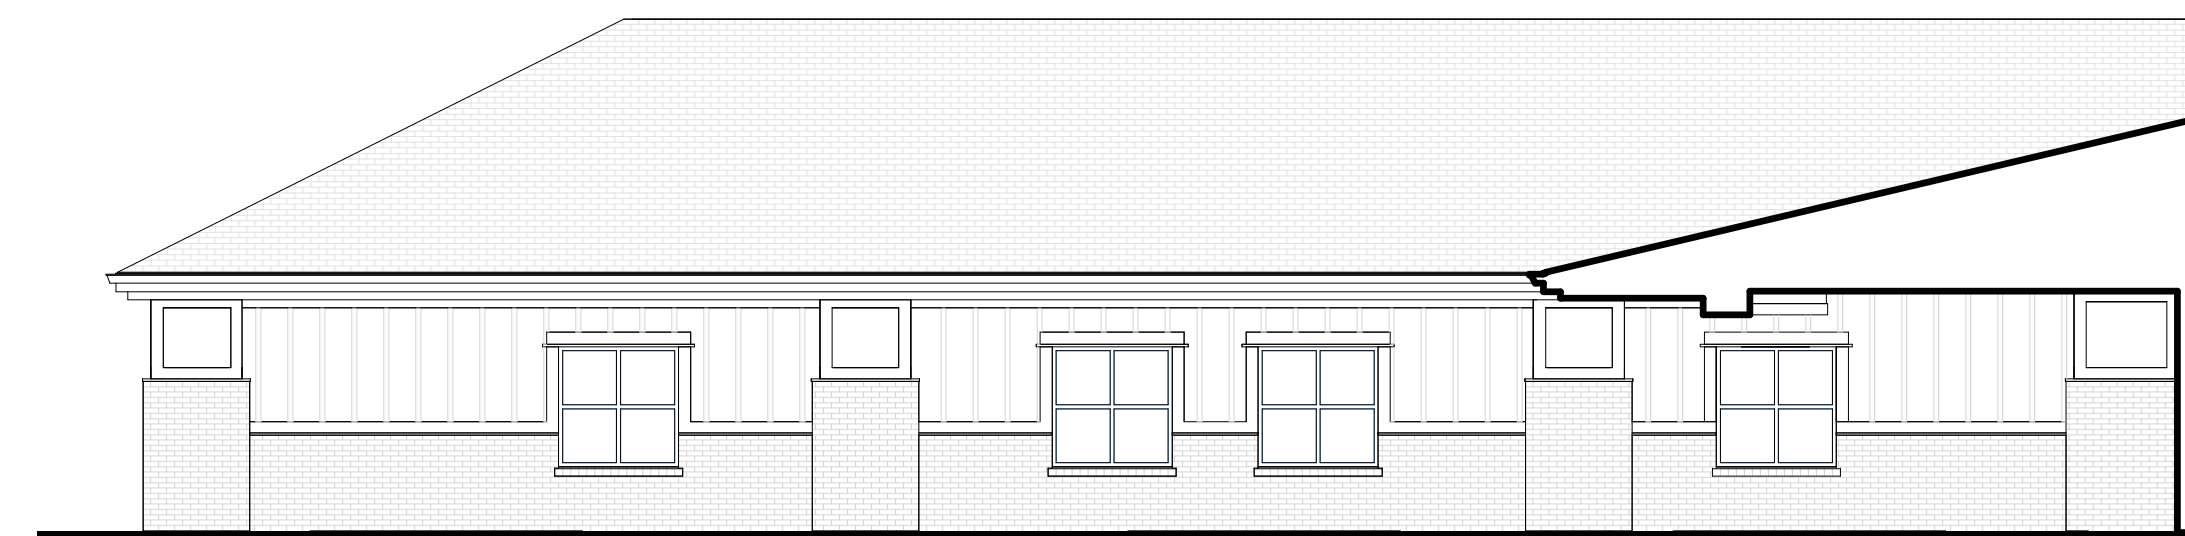

EXTERIOR ELEVATION - 15

Key Plan

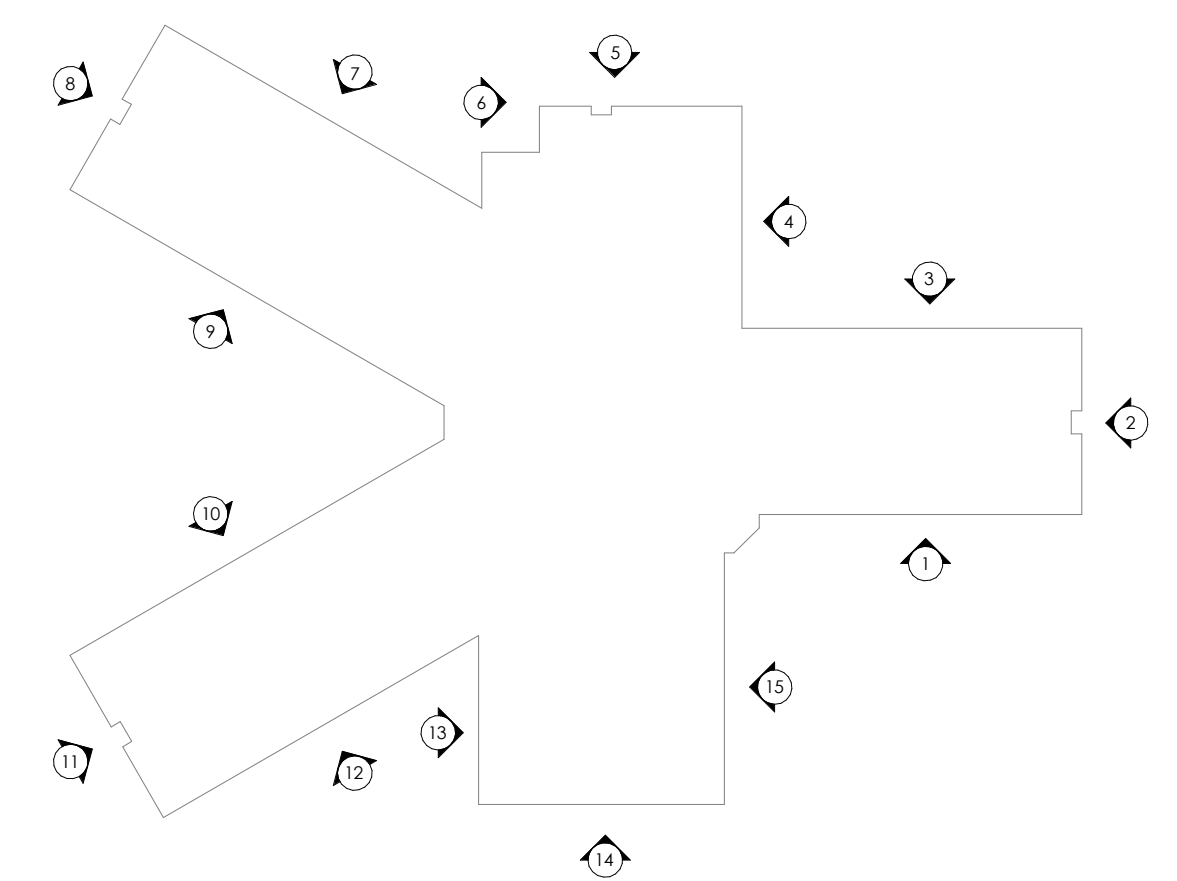

SD4.2 - EXTERIOR ELEVATIONS
CONTINUUM CARE - ROSEVILLE
 ROSEVILLE RP SNF, LLC

ARCHITECTURE + INTERIORS + PLANNING
 321 NORTH RAMPART STREET, SUITE 101
 ORANGE, CA 92868 . P: 714.937.1985
 PROJECT#: 22103 . MAY 16, 2024





SD5.1 - OVERALL BUILDING PERSPECTIVE
CONTINUUM CARE - ROSEVILLE
ROSEVILLE RP SNF, LLC

ARCHITECTURE + INTERIORS + PLANNING
321 NORTH RAMPART STREET, SUITE 101
ORANGE, CA 92868 . P: 714.937.1985
PROJECT#: 22103 . MAY 16, 2024





SD5.2 - ENTRY PERSPECTIVE - MIDDAY
CONTINUUM CARE - ROSEVILLE
ROSEVILLE RP SNF, LLC

ARCHITECTURE + INTERIORS + PLANNING
321 NORTH RAMPART STREET, SUITE 101
ORANGE, CA 92868 . P: 714.937.1985
PROJECT#: 22103 . MAY 16, 2024





SD5.3 - ENTRY PERSPECTIVE - EVENING
CONTINUUM CARE - ROSEVILLE
ROSEVILLE RP SNF, LLC

ARCHITECTURE + INTERIORS + PLANNING
321 NORTH RAMPART STREET, SUITE 101
ORANGE, CA 92868 . P: 714.937.1985
PROJECT#: 22103 . MAY 16, 2024





SD5.4 - NORTH PERSPECTIVE

CONTINUUM CARE - ROSEVILLE

ROSEVILLE RP SNF, LLC

ARCHITECTURE + INTERIORS + PLANNING
321 NORTH RAMPART STREET, SUITE 101
ORANGE, CA 92668 . P: 714.937.1985
PROJECT#: 22103 . MAY 16, 2024






SD5.5 - EAST PERSPECTIVE

CONTINUUM CARE - ROSEVILLE


ROSEVILLE RP SNF, LLC

ARCHITECTURE + INTERIORS + PLANNING
321 NORTH RAMPART STREET, SUITE 101
ORANGE, CA 92868 . P: 714.937.1985
PROJECT#: 22103 . MAY 16, 2024




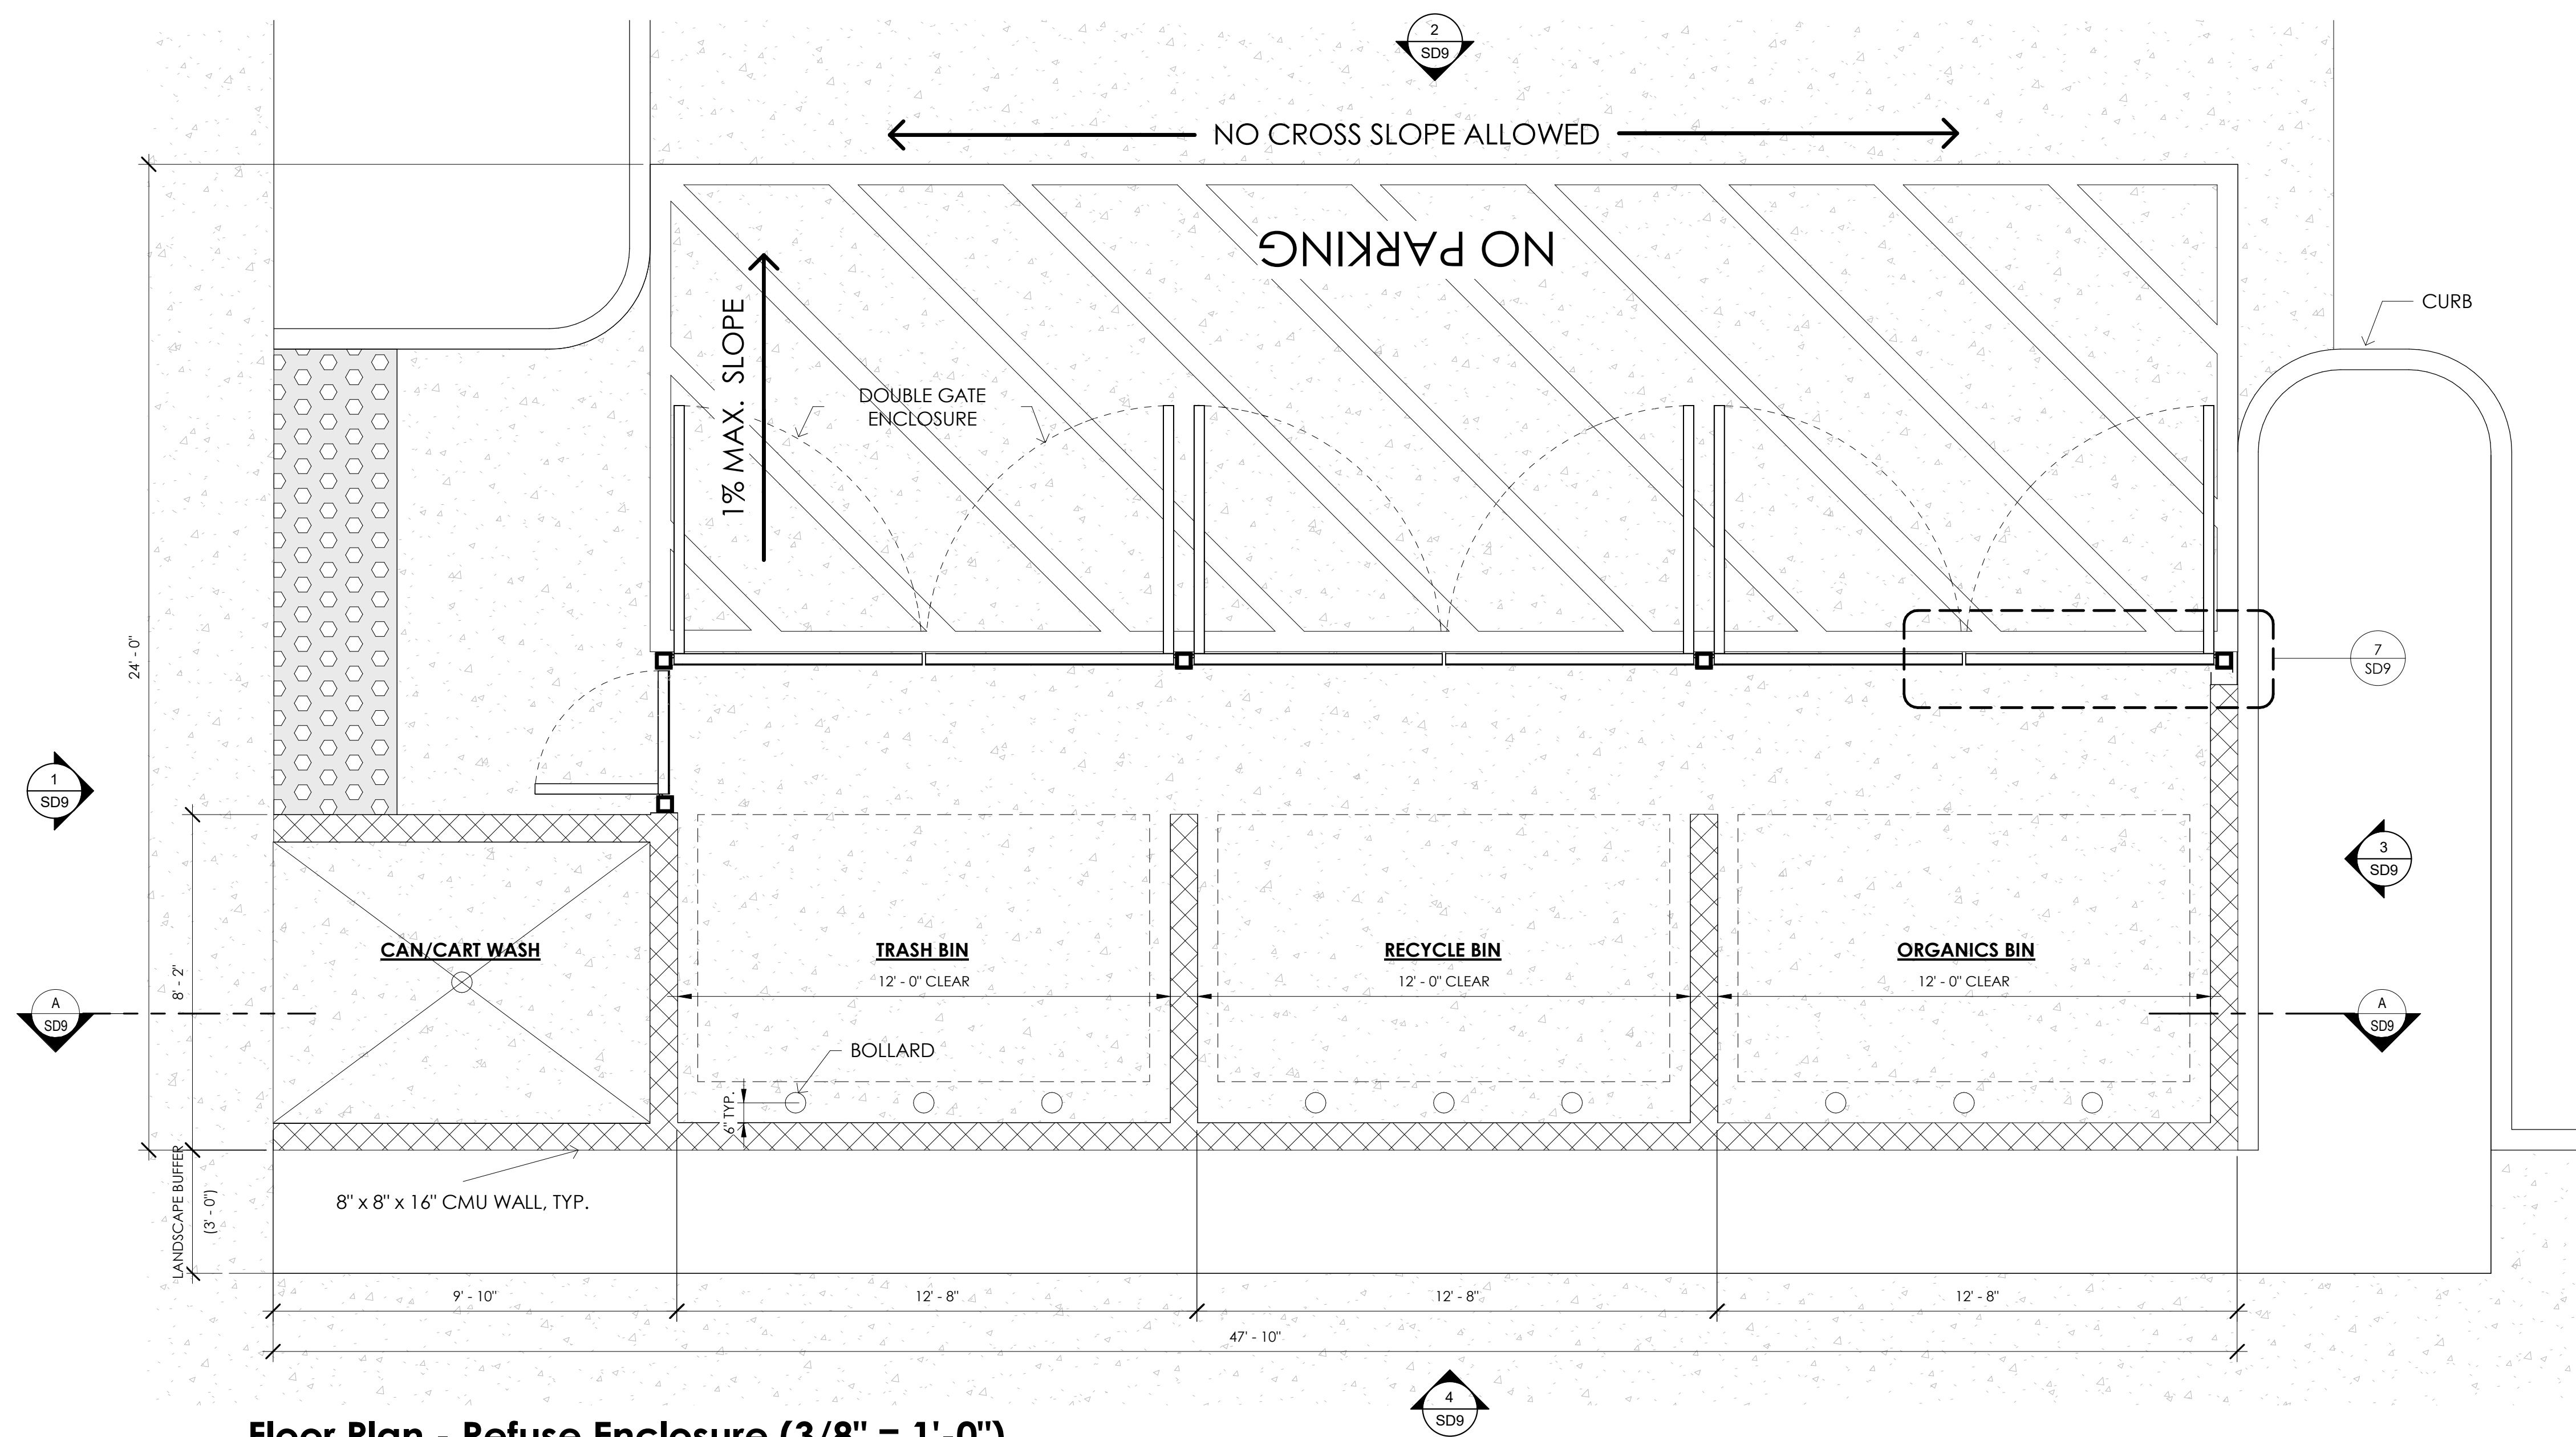


Floor Plan - Refuse Enclosure (3/8" = 1'-0")

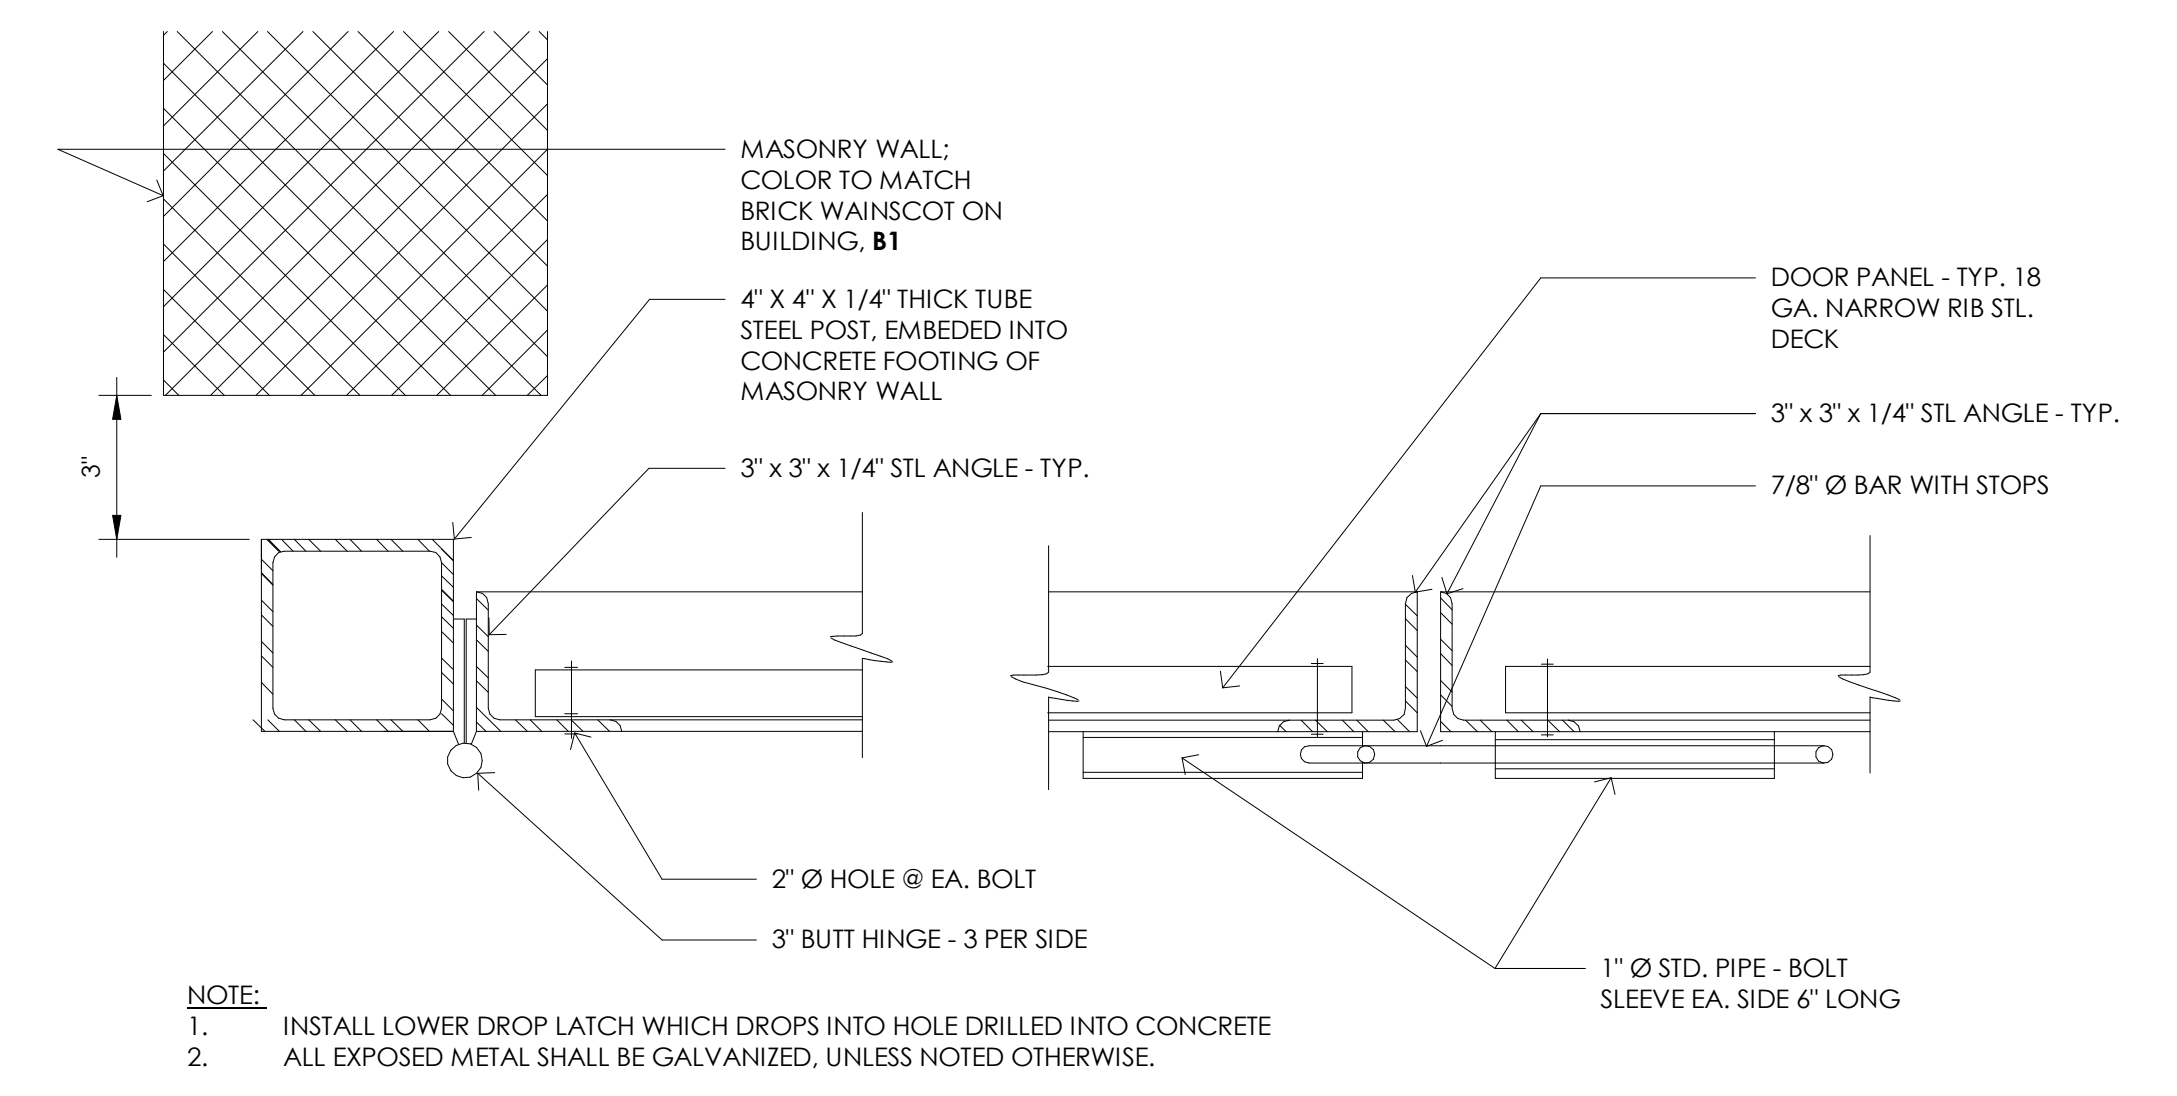


Detail 7 - Gate @ Masonry Enclosure

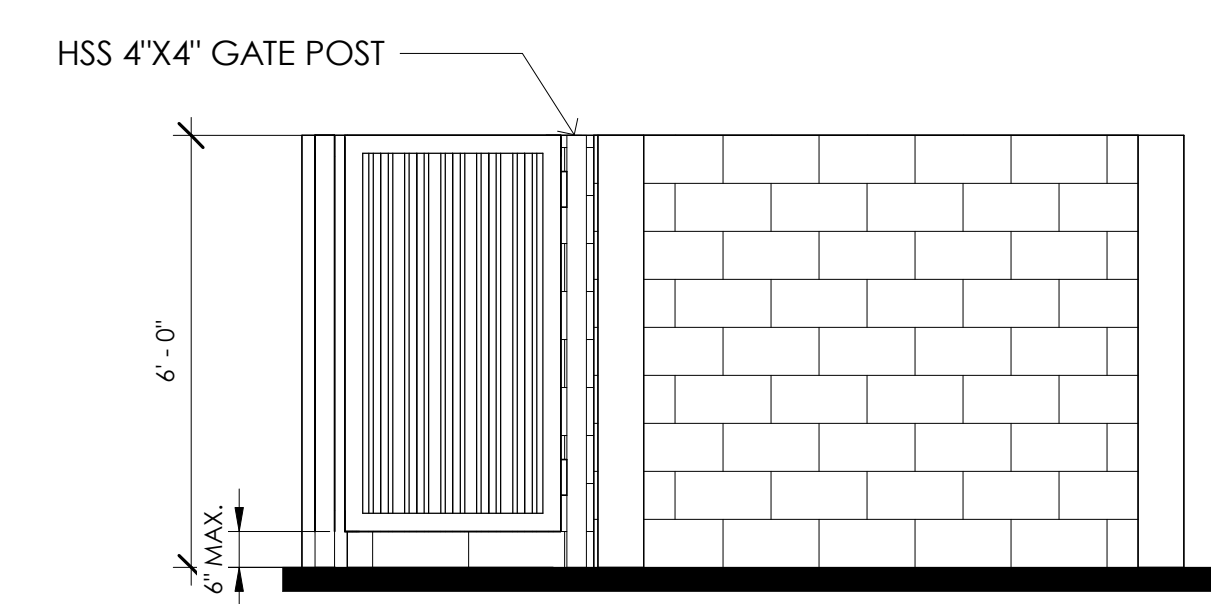


Elevation 1 - Refuse Enclosure

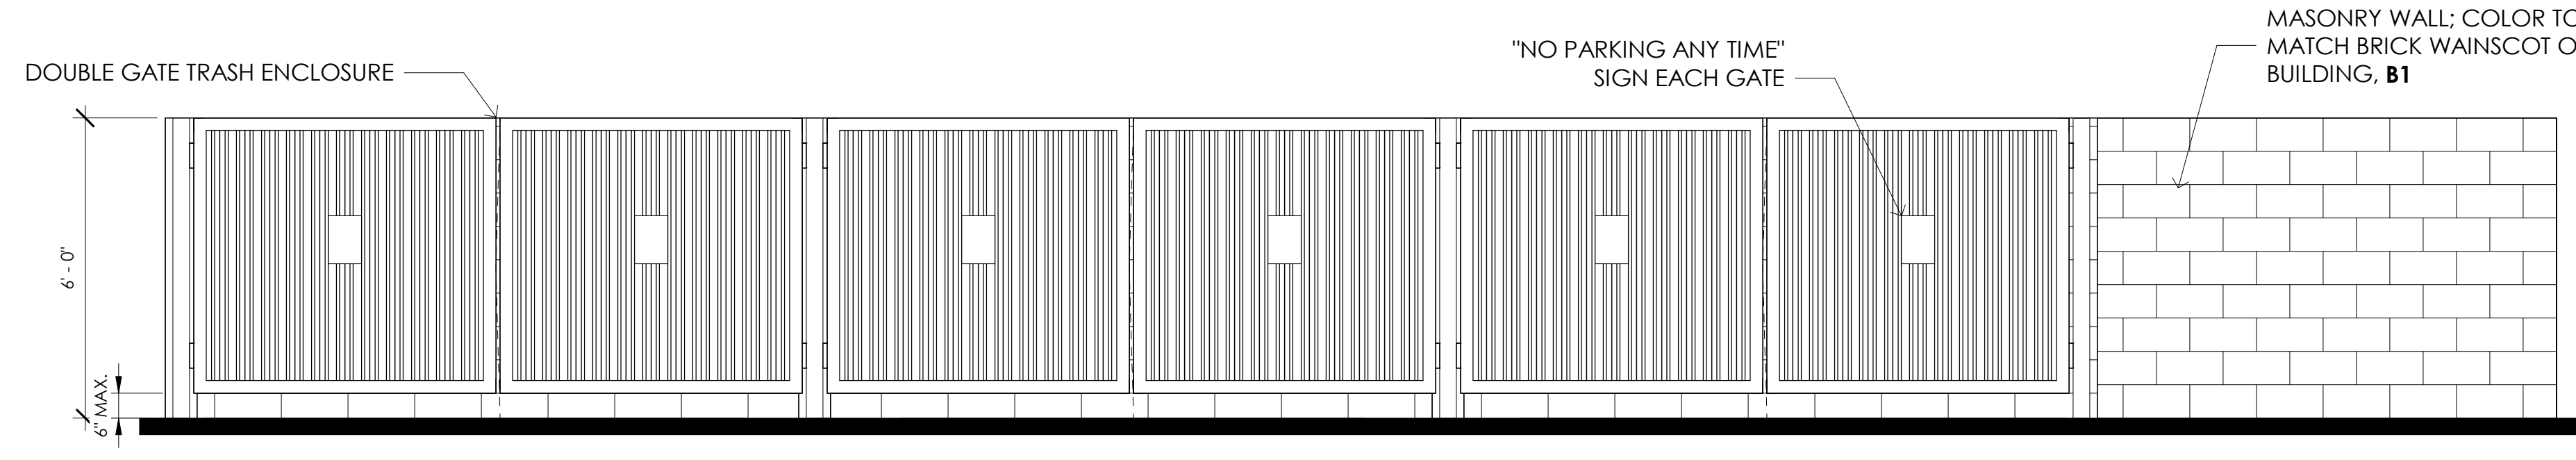


Elevation 2 - Refuse Enclosure

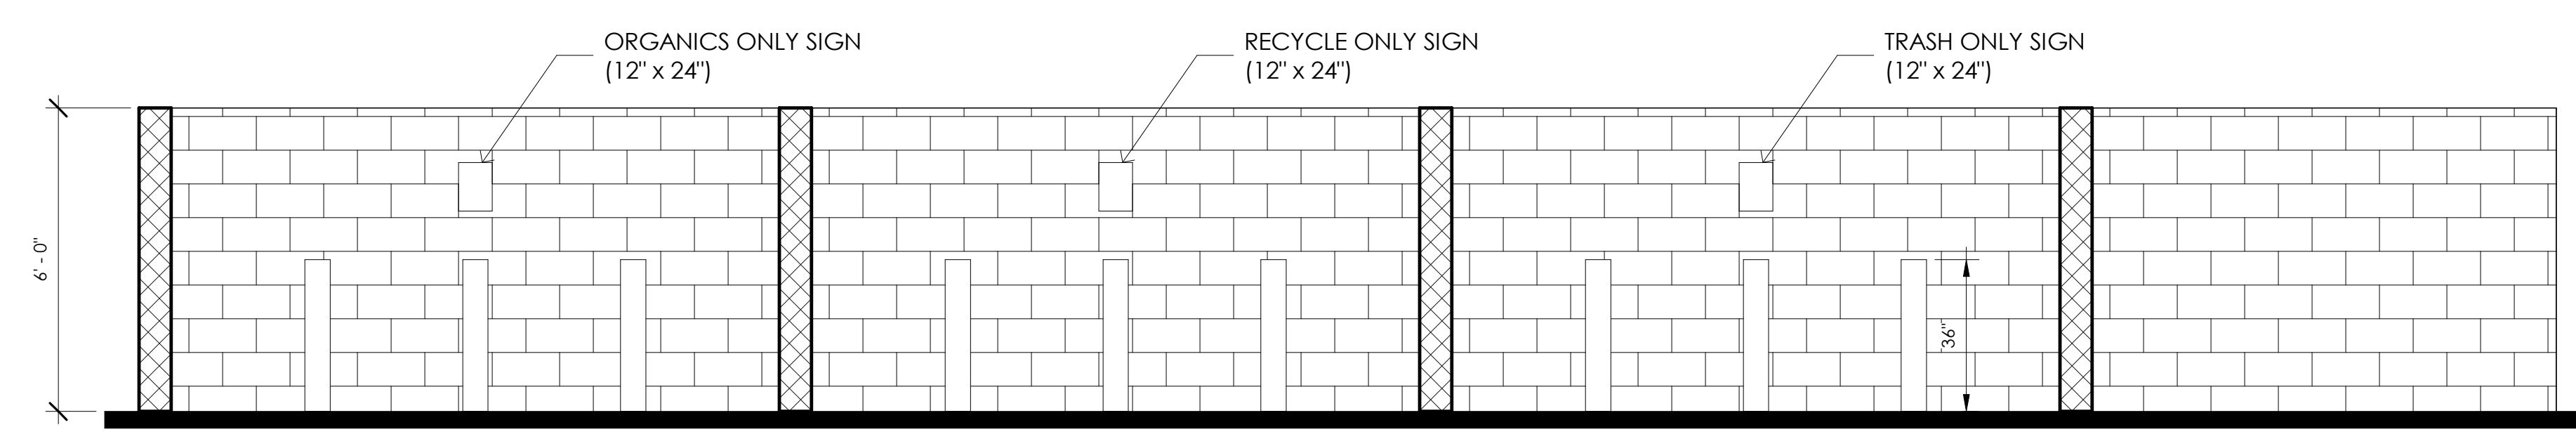


Section A - Refuse Enclosure

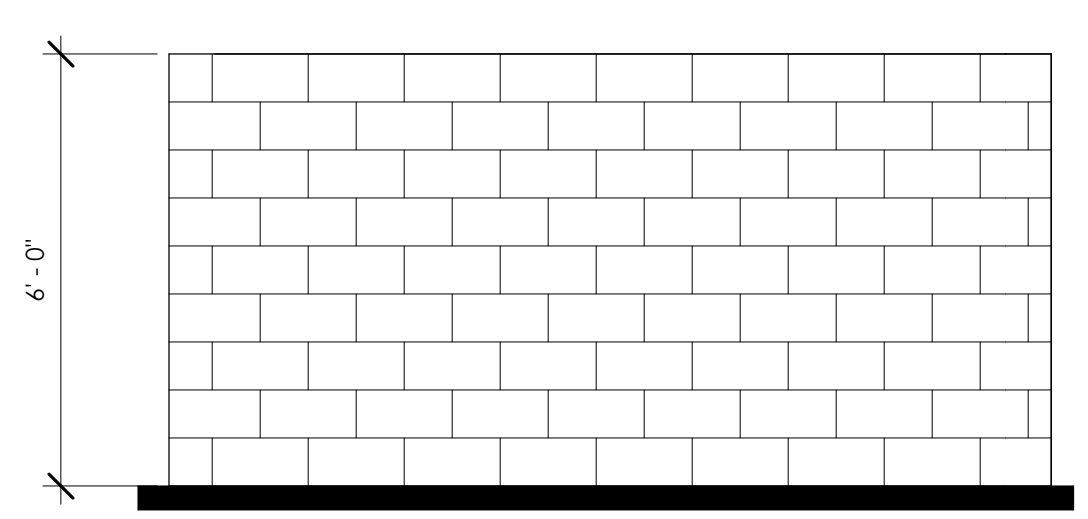

Elevation 3 - Refuse Enclosure

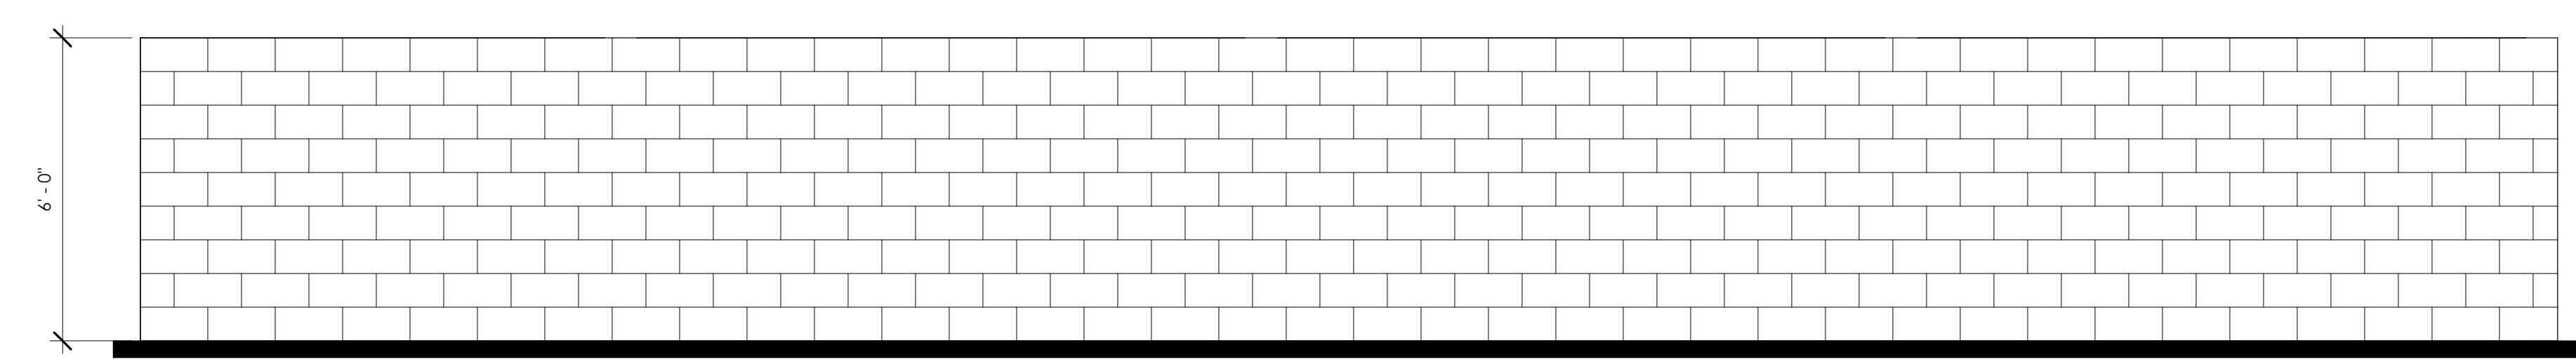

Elevation 4 - Refuse Enclosure

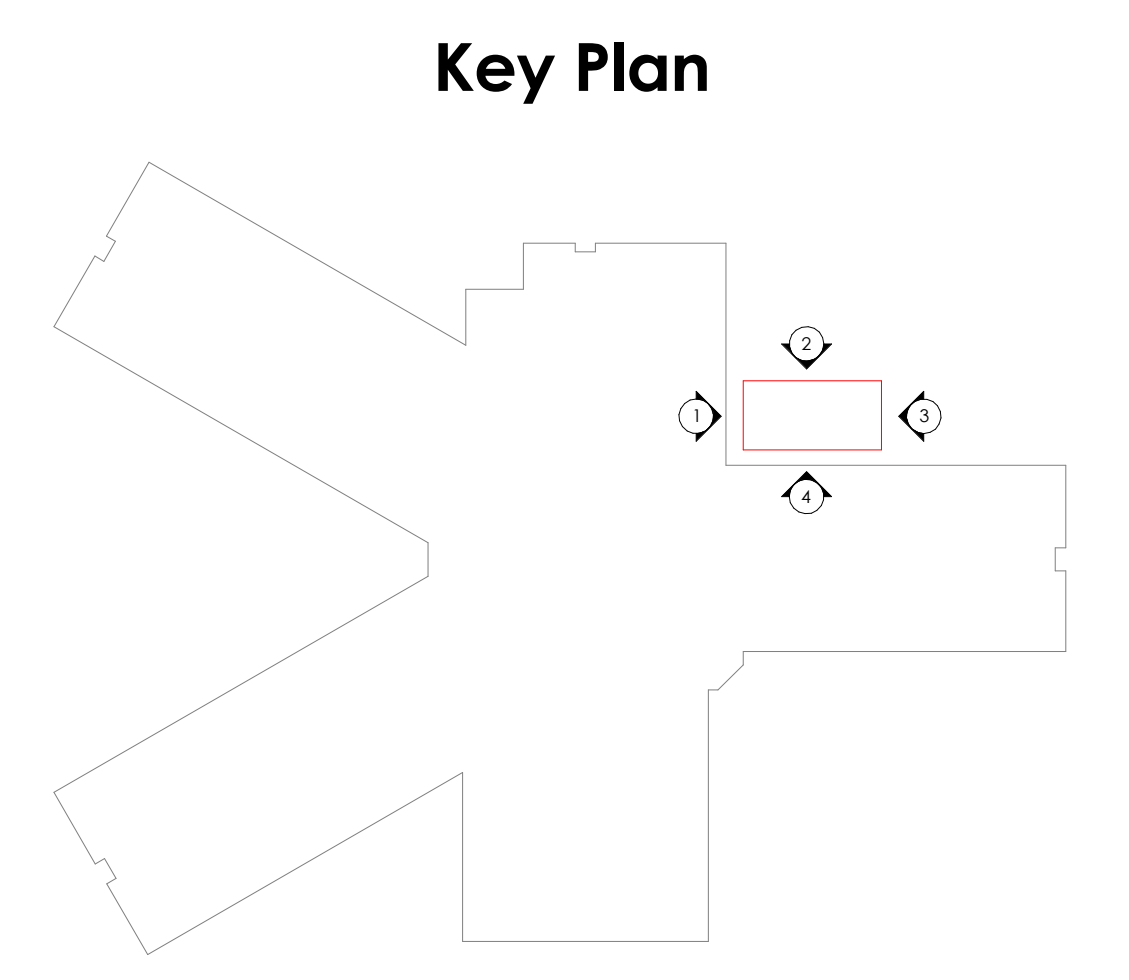

Key Plan