



K12 Architects, Inc
3090 Fite Circle, #104
Sacramento, CA 95827
PH: (916) 455-6500 FAX: (916) 455-8100

CONSULTANTS:

CONTRACTOR:

PROJECT:

**FIDDYMENT
PLAZA**

**NEW CONVENIENCE STORE
WITH FUELING,
SHELL RETAIL TENANT SPACE**

**4701 Fiddymment Road
Roseville, California 95747**

DEVELOPER:

**DHILLON AND SONS
ENTERPRISES**

**201 Bellingham ct
Lincoln, CA 95648**

REVISIONS:

PROFESSIONAL SEALS:



PROJECT NUMBER: **16-021** PROJECT DATE: **8-10-2018**

SHEET CONTENTS:

CANOPY ELEVATION

SHEET NUMBER:


A901

KEY NOTES

- 1 PAINTED CORNICE
- 2 HARDIE PLANK WITH TRIM TO MATCH BUILDING
- 3 SIGN BY SEPARATE PERMIT
- 4 6" GUARD POST- SEE DETAIL 4, SHEET A104
- 5 CONC. ROOF TILES: EAGLE ROOFING: GOLDEN EAGLE: 1634 KINGS CANYON BLEND
- 6 CORANADO STONE OVER EXTERIOR CEMENT PLASTER OVER METAL LATH OVER DUPONT TYVEK DRAINWRAP.
- 7 STONE CAP
- 8 MULTI-PRODUCT FUEL DISPENSER
- 9 7/8" THREE COAT STUCCO SYSTEM OVER DUPONT TYVEK DRAINWRAP
- 10 WINDSHIELD VALET & TRASH RECEPTICLE
- 11 ROOF TILE RIDGE
- 12 ACM PANELS

COLOR LEGENDS


- A EAGLE ROOFING; PROFILE: GOLDEN EAGLE; COLOR: 1634 KINGS CANYON BLEND
- B DUNN EDWARDS; DEC780 'ICE GRAY'
- C CHEVRON BLUE
- D DUNN EDWARDS; DEC750 'BISON BEIGE'
- E DUNN EDWARDS; DET489 'PRAIRIE LAND'
- F CHEVRON WHITE

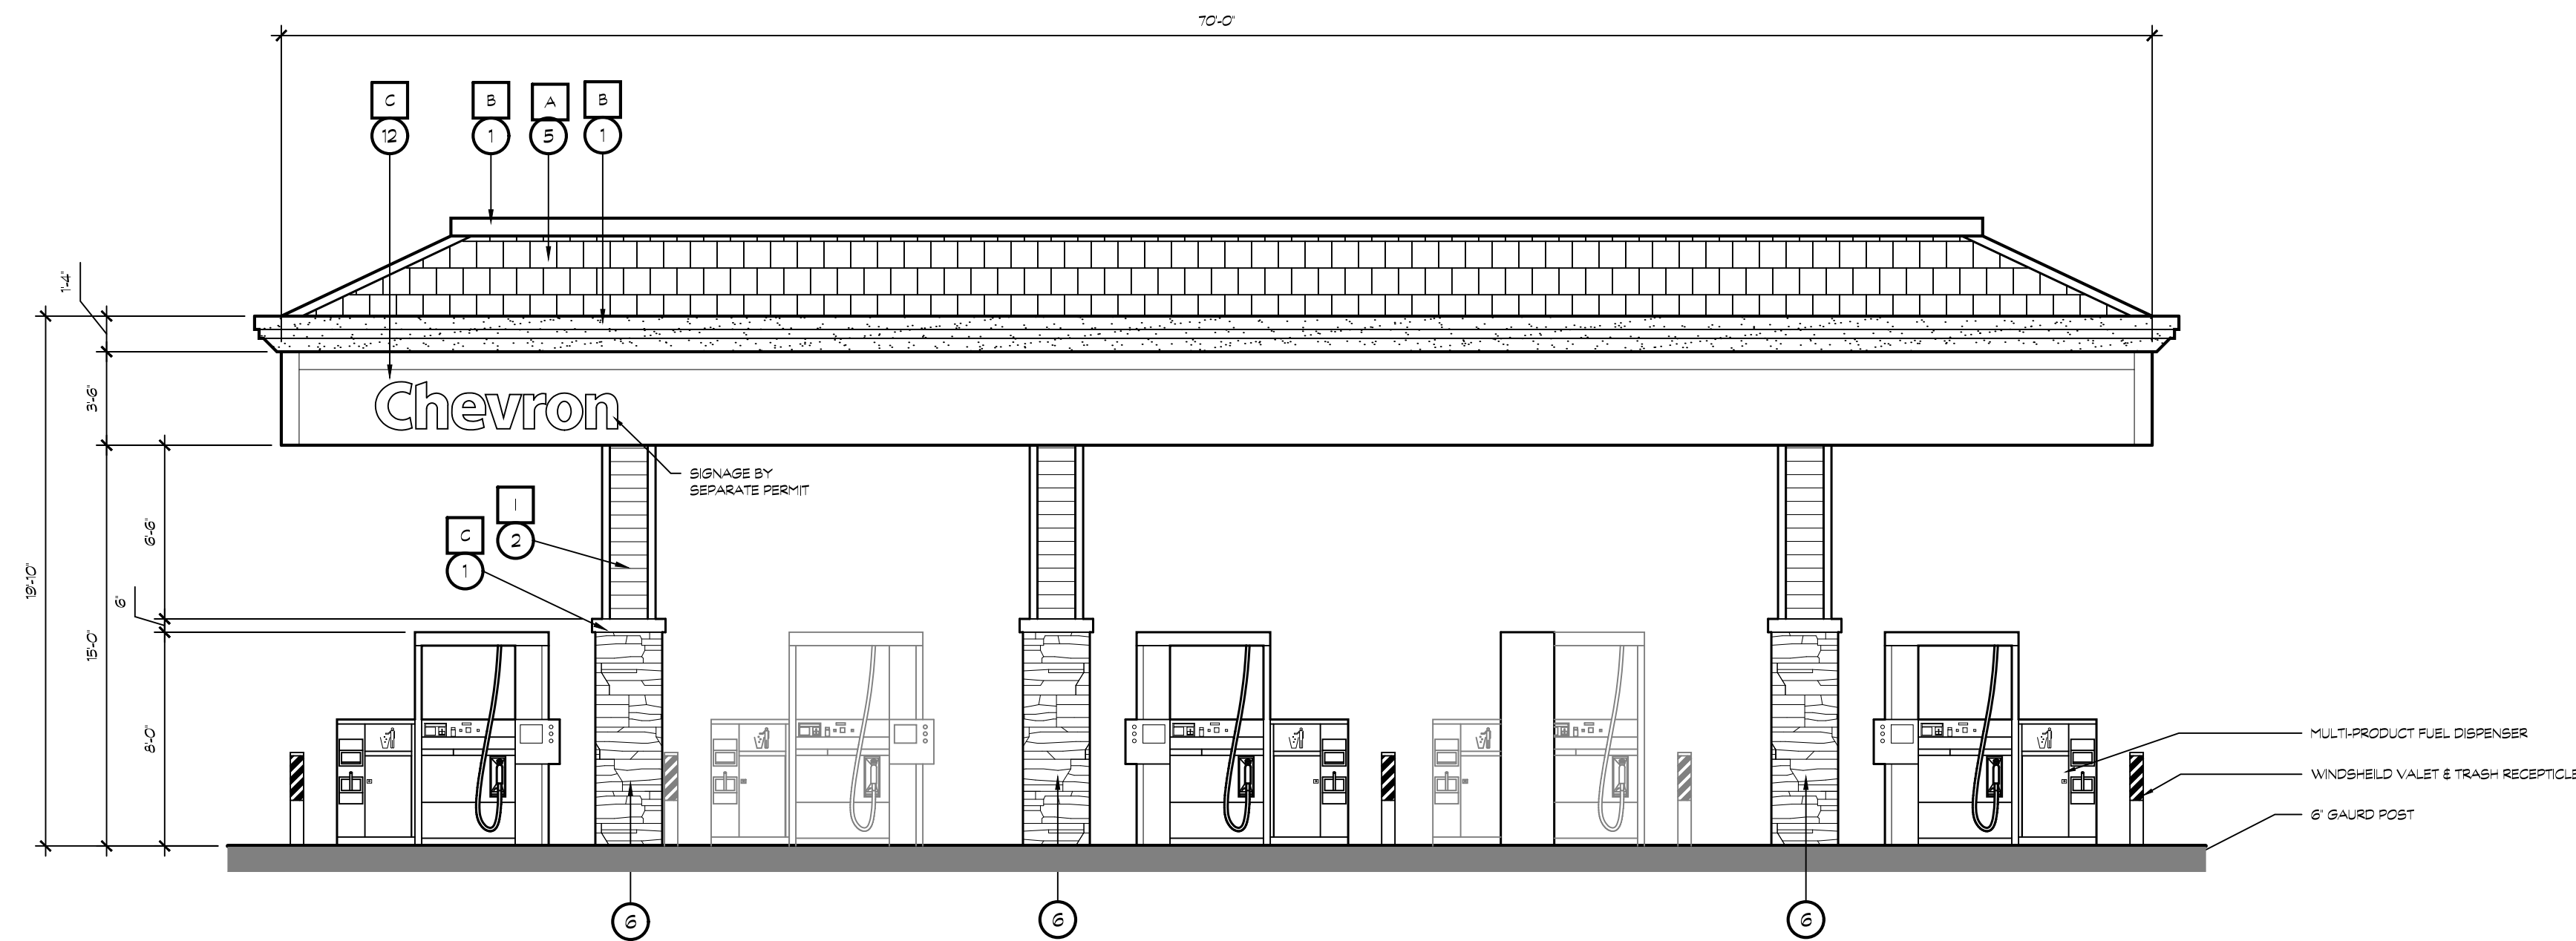

1 EAST SIDE ELEVATION

WEST SIDE ELEVATION SIMILAR


SCALE: 3/16" = 1'-0"

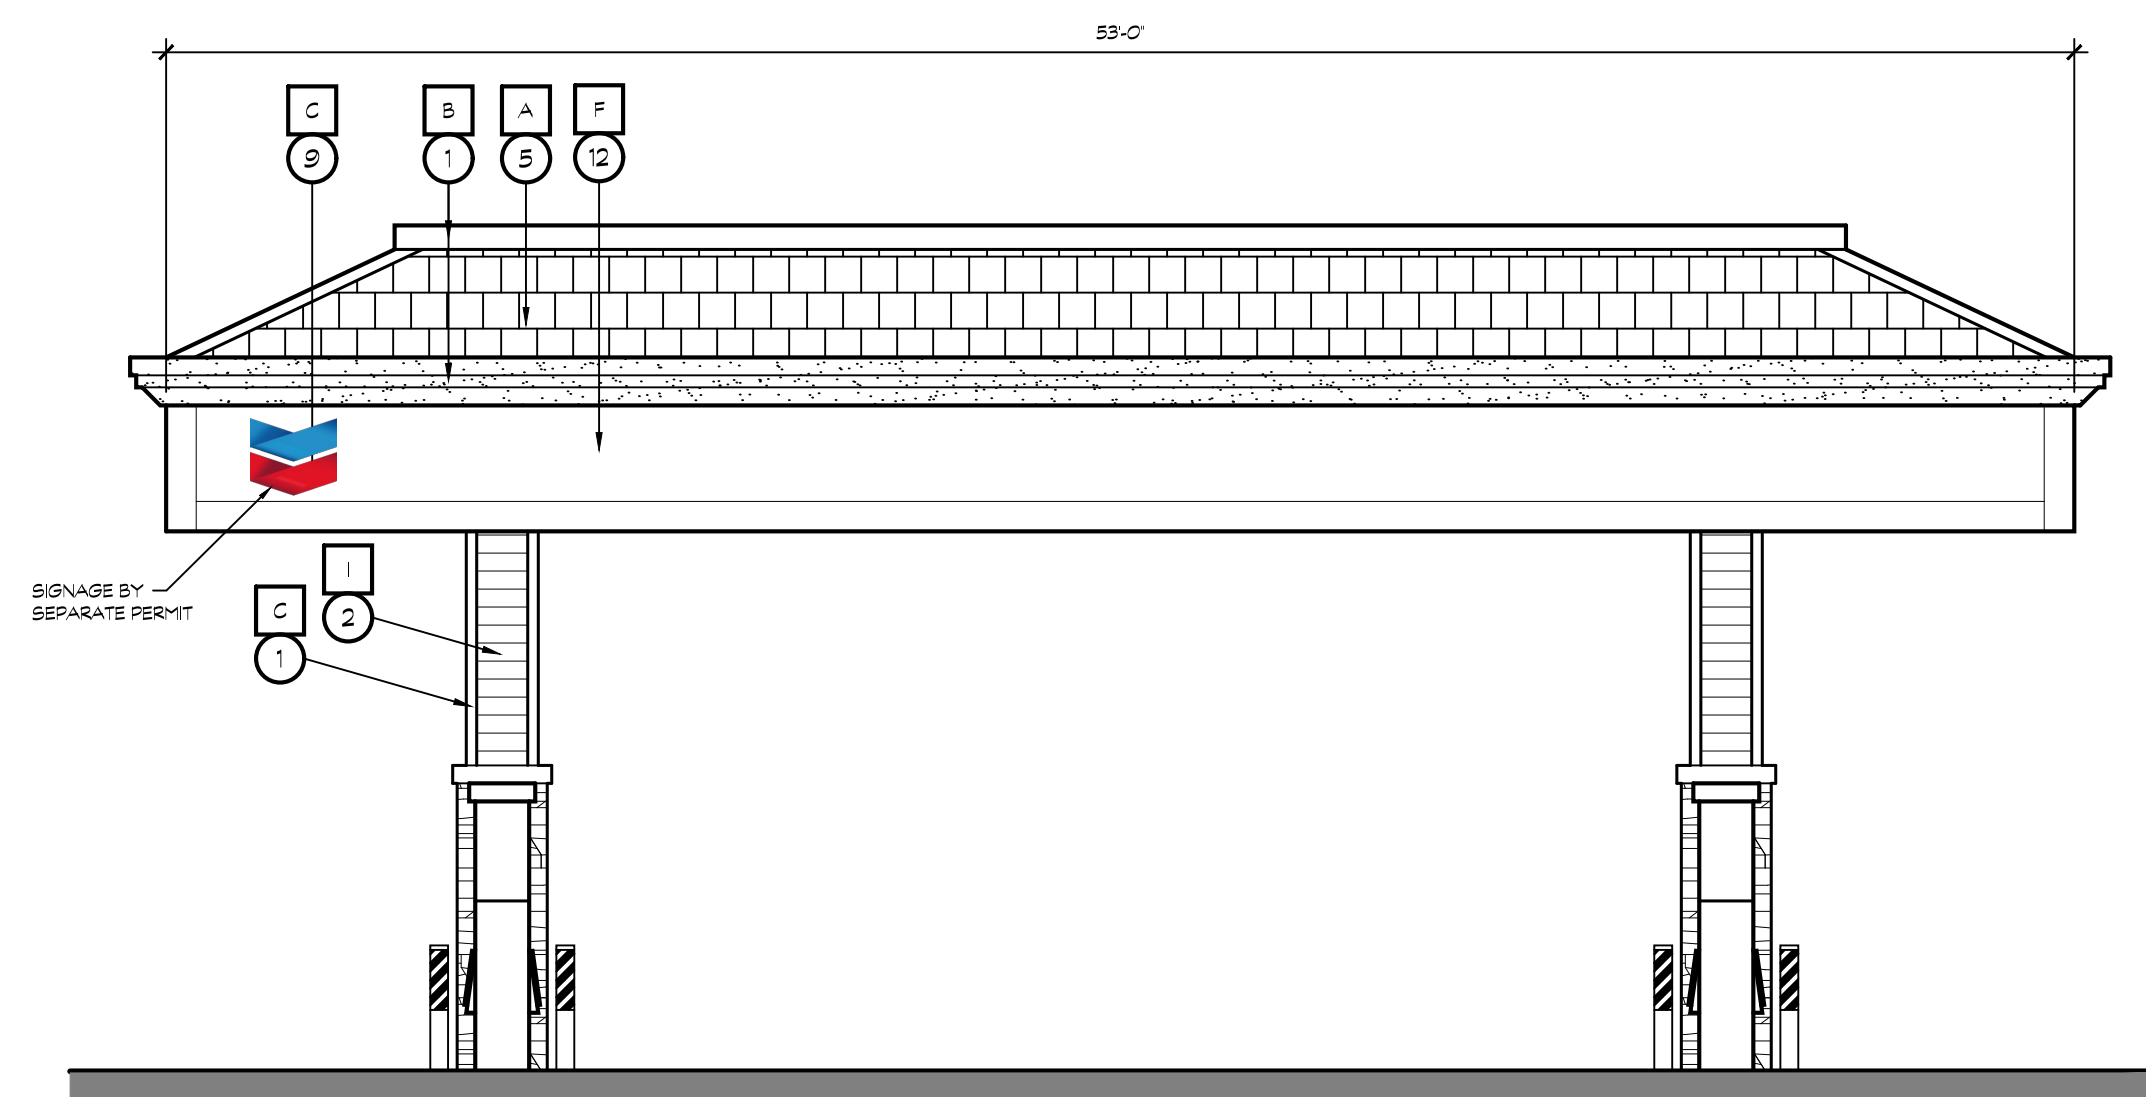

2 FIDDYMENT ROAD ELEVATION

ANSJ'S STREET ELEVATION SIMILAR


SCALE: 3/16" = 1'-0"

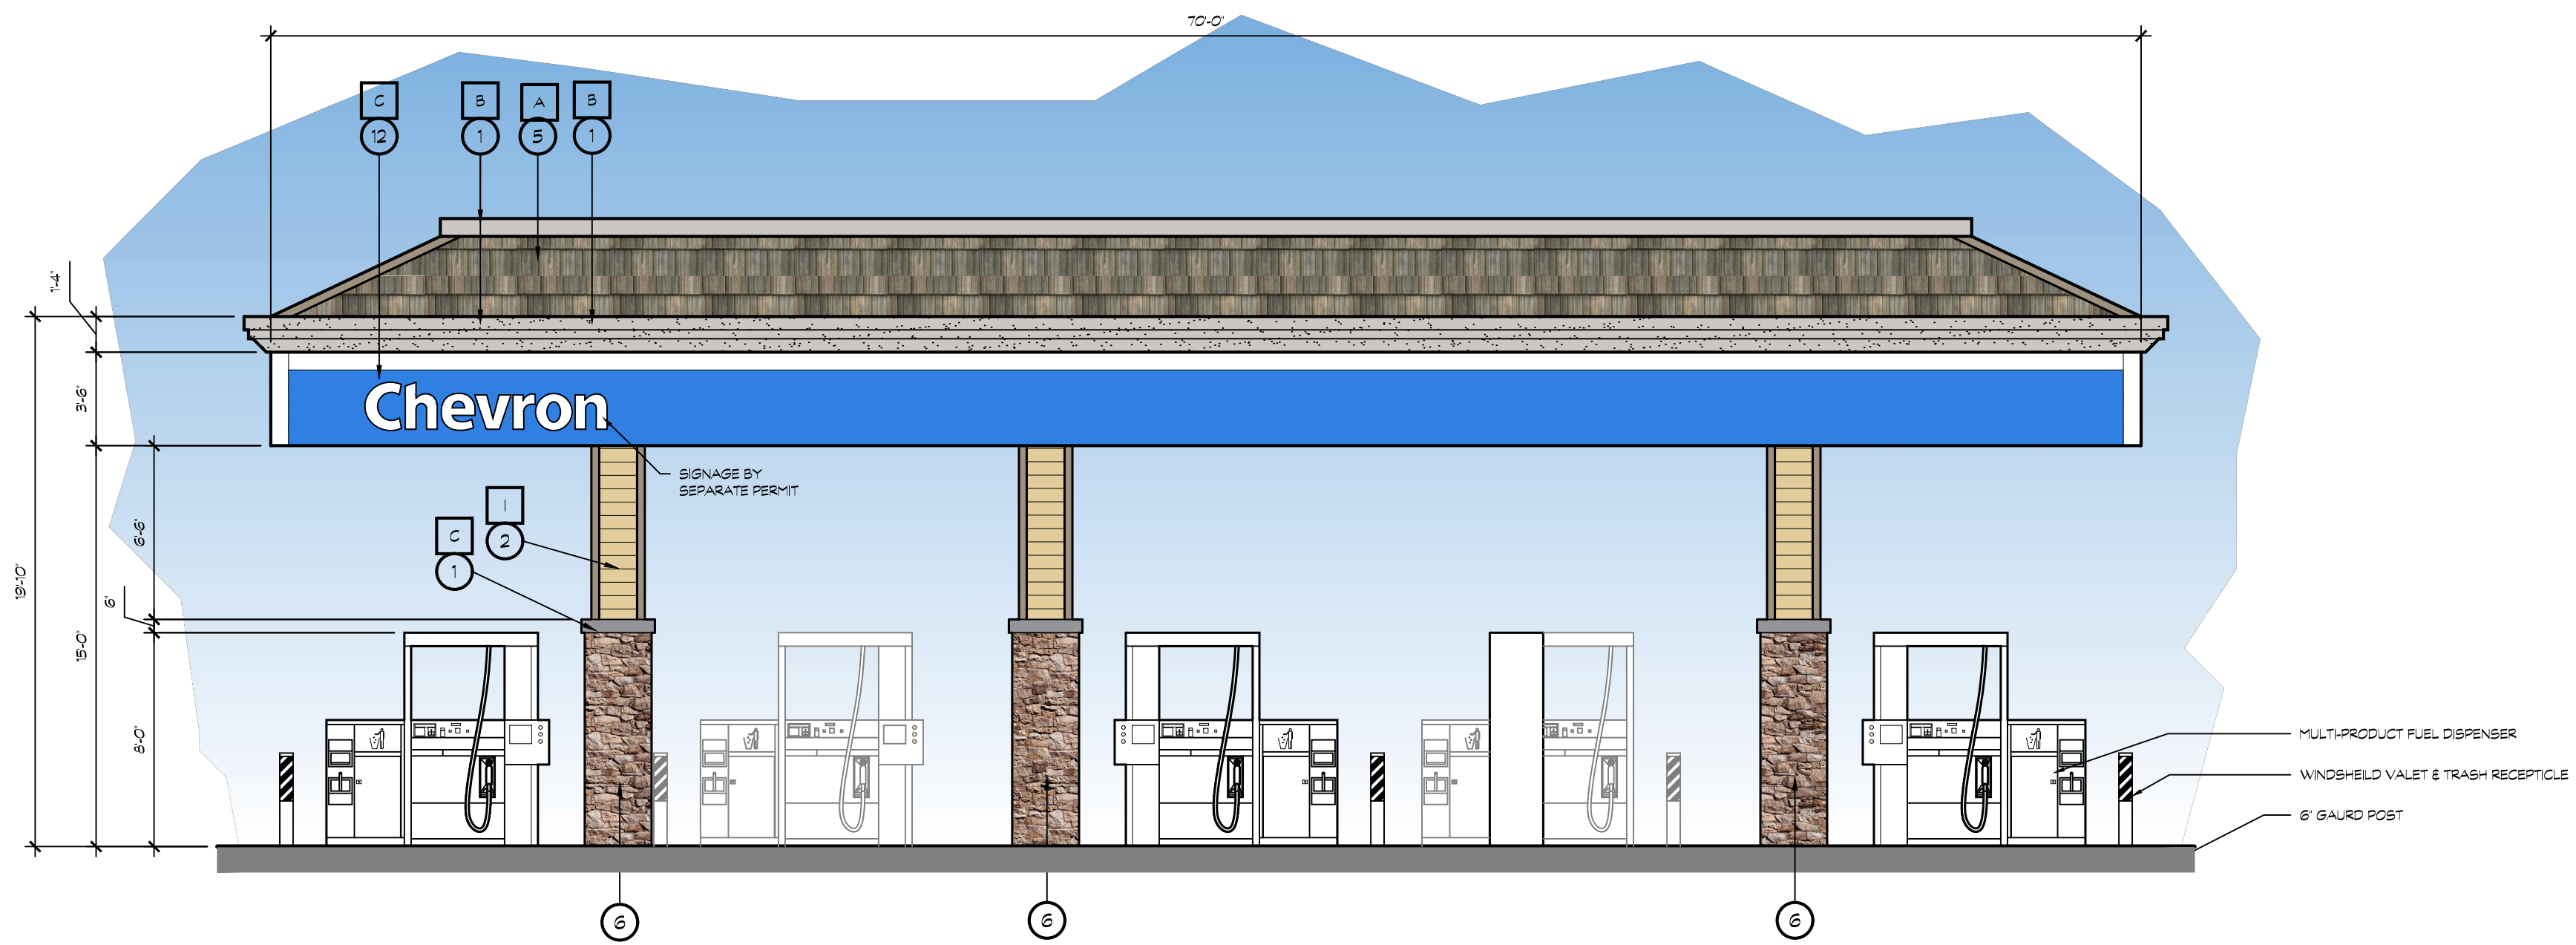

1 EAST SIDE ELEVATION

WEST SIDE ELEVATION SIMILAR

SCALE: 3/16" = 1'-0"

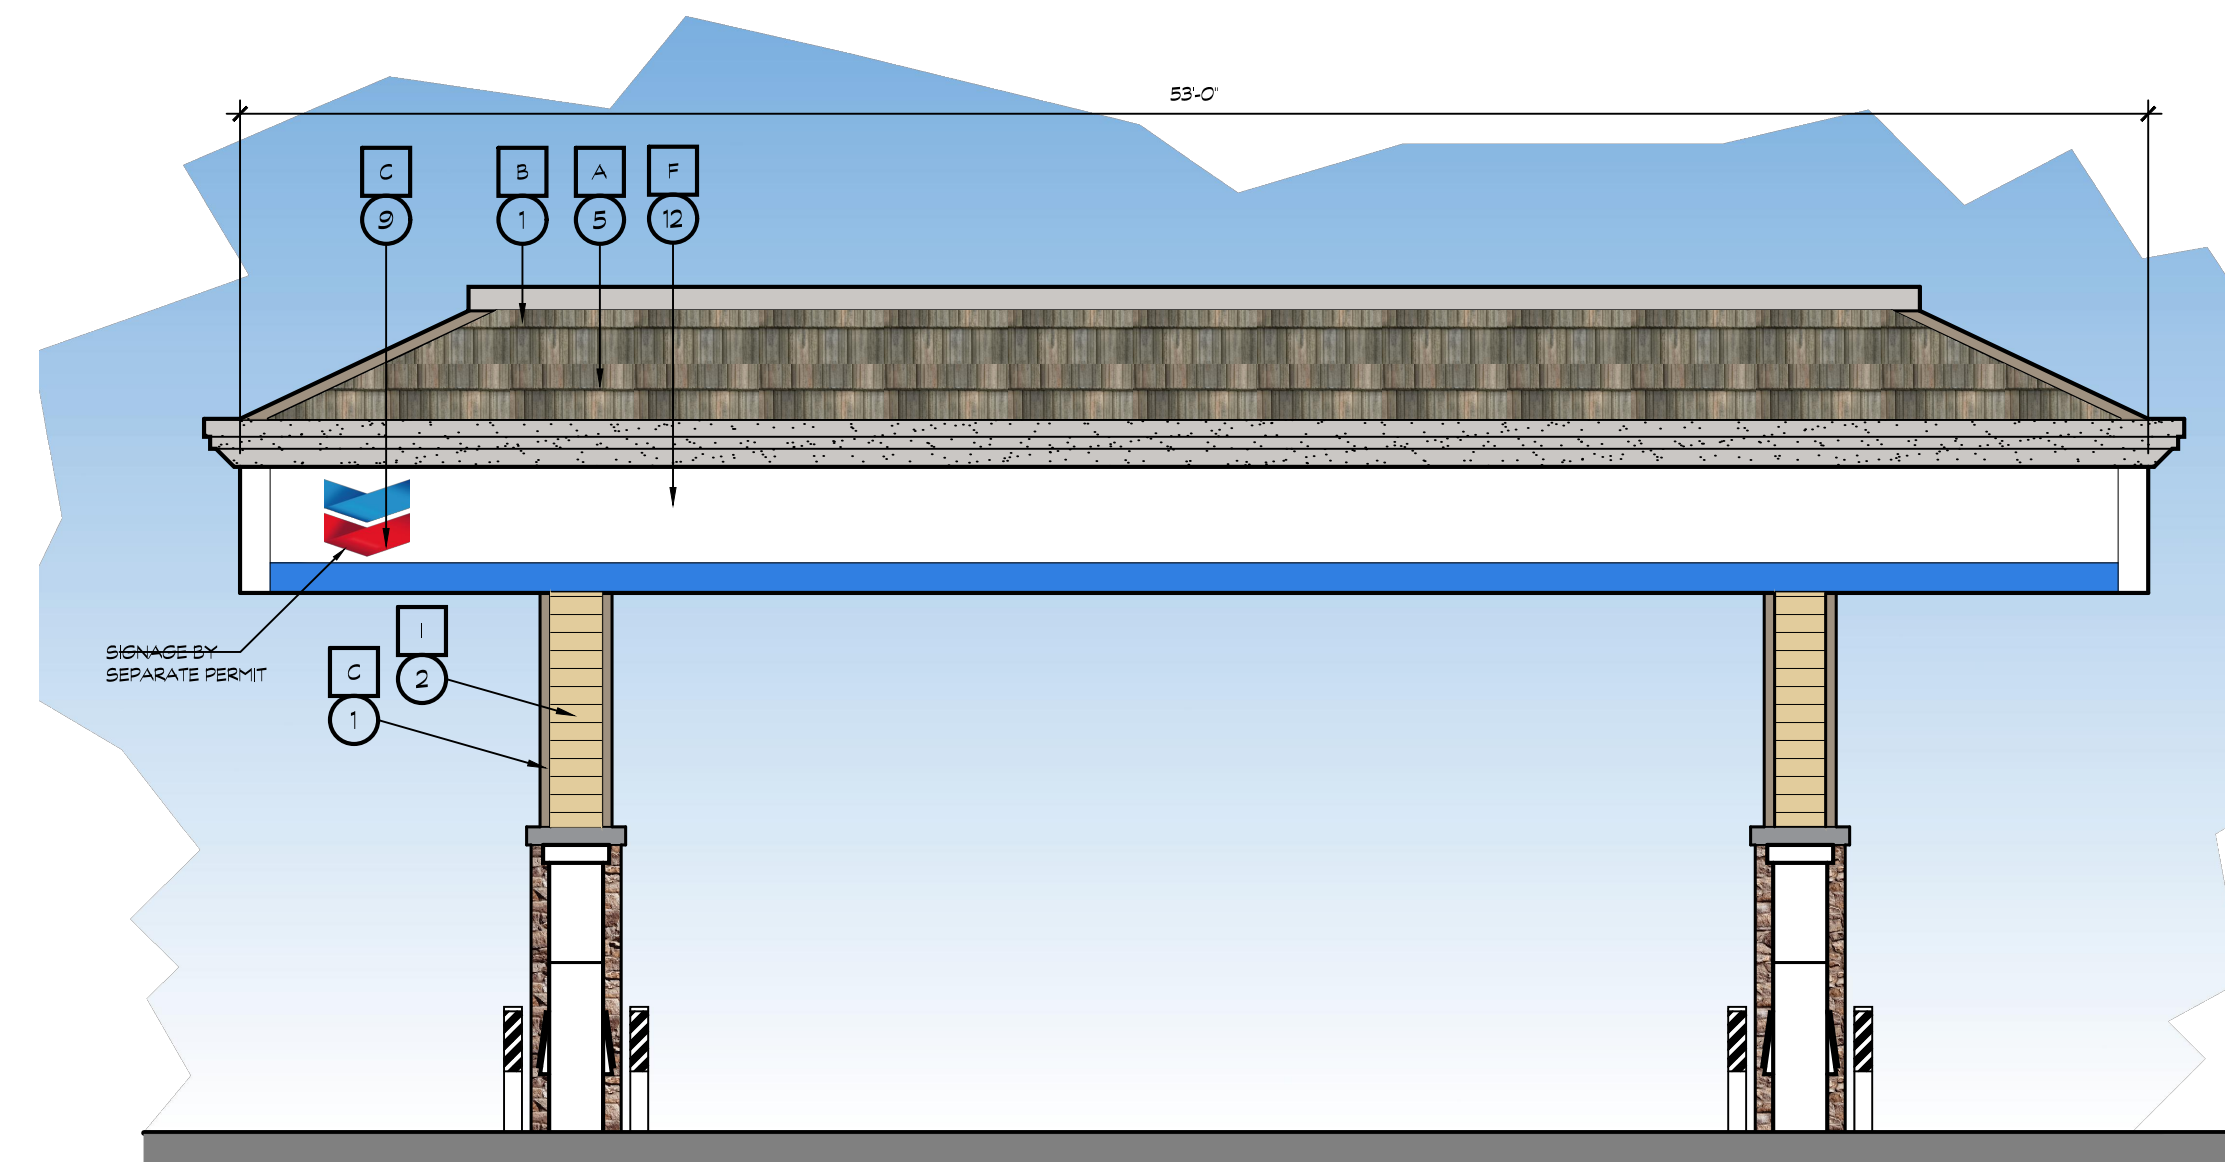

2 FIDDYMENT ROAD ELEVATION

ANGUS STREET ELEVATION SIMILAR

SCALE: 3/16" = 1'-0"

KEY NOTES

- 1 PAINTED CORNICE
- 2 HARDIE PLANK WITH TRIM TO MATCH BUILDING
- 3 SIGN BY SEPARATE PERMIT
- 4 6" GUARD POST- SEE DETAIL 4, SHEET A104
- 5 CONC. ROOF TILES: EAGLE ROOFING: GOLDEN EAGLE: 1634 KINGS CANYON BLEND
- 6 CORANADO STONE OVER EXTERIOR CEMENT PLASTER OVER METAL LATH OVER DUPONT TYVEK DRAINWRAP.
- 7 STONE CAP
- 8 MULTI-PRODUCT FUEL DISPENSER
- 9 7/8" THREE COAT STUCCO SYSTEM OVER DUPONT TYVEK DRAINWRAP
- 10 WINDSHIELD VALET & TRASH RECEPTACLE
- 11 ROOF TILE RIDGE
- 12 ACM PANELS

COLOR LEGENDS

- A EAGLE ROOFING; PROFILE: GOLDEN EAGLE; COLOR: 1634 KINGS CANYON BLEND
- B DUNN EDWARDS; DEC780 'ICE GRAY'
- C CHEVRON BLUE
- D DUNN EDWARDS; DEC750 'BISON BEIGE'
- E DUNN EDWARDS; DET489 'PRAIRIE LAND'
- F CHEVRON WHITE



K12 Architects, Inc
3090 Fite Circle, #104
Sacramento, CA 95827
PH:(916) 455-6500 FAX:(916) 455-8100

CONSULTANTS:

CONTRACTOR:

PROJECT:

FIDDYMENT PLAZA

NEW CONVENIENCE STORE WITH FUELING, SHELL RETAIL TENANT SPACE

**4701 Fiddymment Road
Roseville, California 95747**


DEVELOPER:

DHILLON AND SONS ENTERPRISES

**201 Bellingham ct
Lincoln, CA 95648**

REVISIONS:

PROFESSIONAL SEALS:

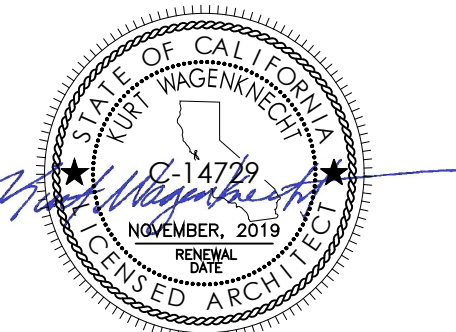

PROJECT NUMBER: **16-021** PROJECT DATE: **8-10-2018**

SHEET CONTENTS:

CANOPY COLOR ELEVATION

SHEET NUMBER:

A902