


EXISTING LAND USE

SCALE: 1"=200'

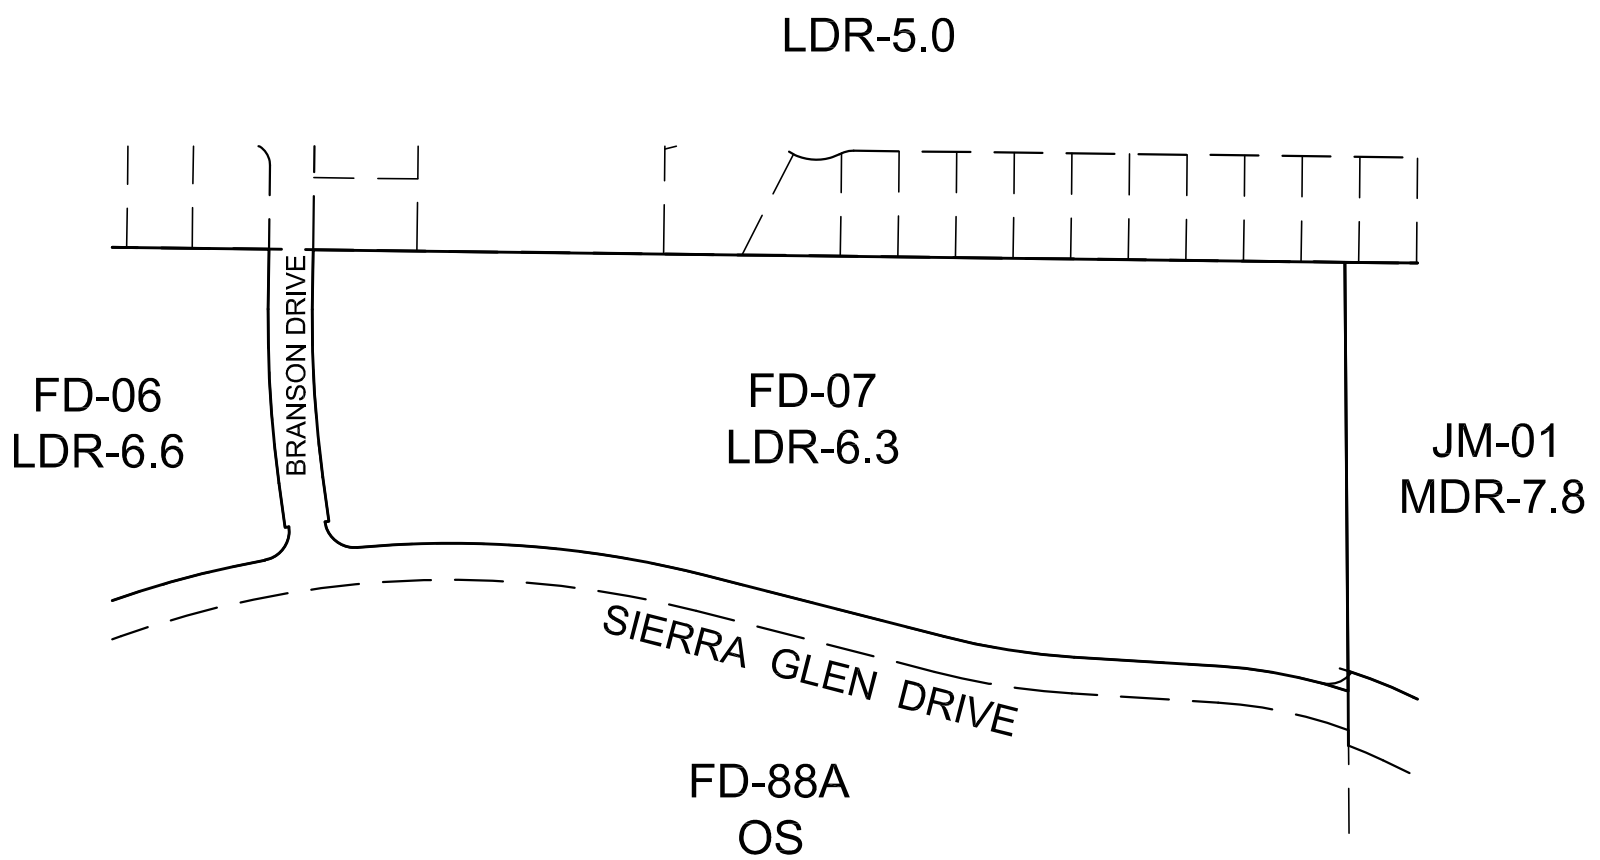

PROPOSED LAND USE

SCALE: 1"=200'