



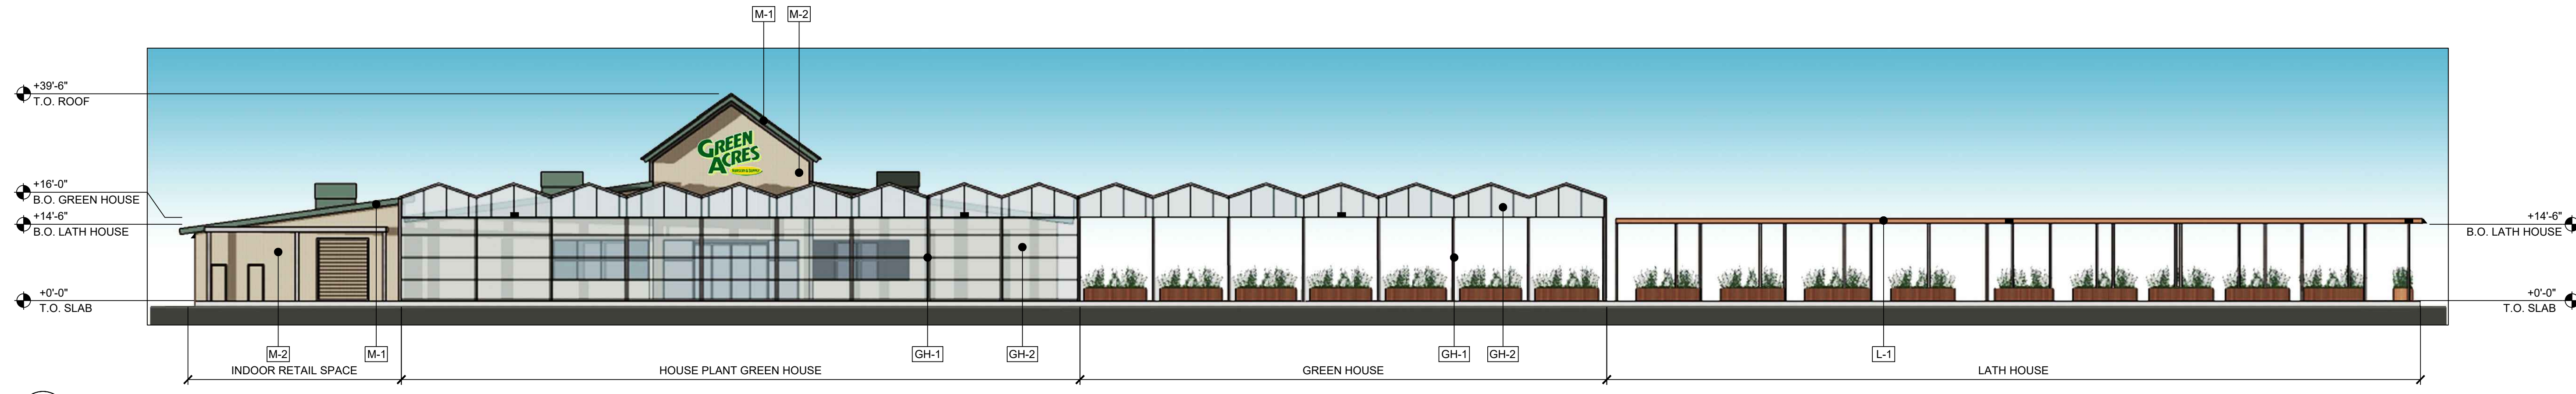


1 WEST ELEVATION
1/16" = 1'-0"



2 EAST ELEVATION
1/16" = 1'-0"

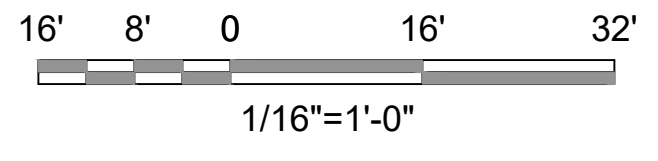


3 NORTH ELEVATION
1/16" = 1'-0"

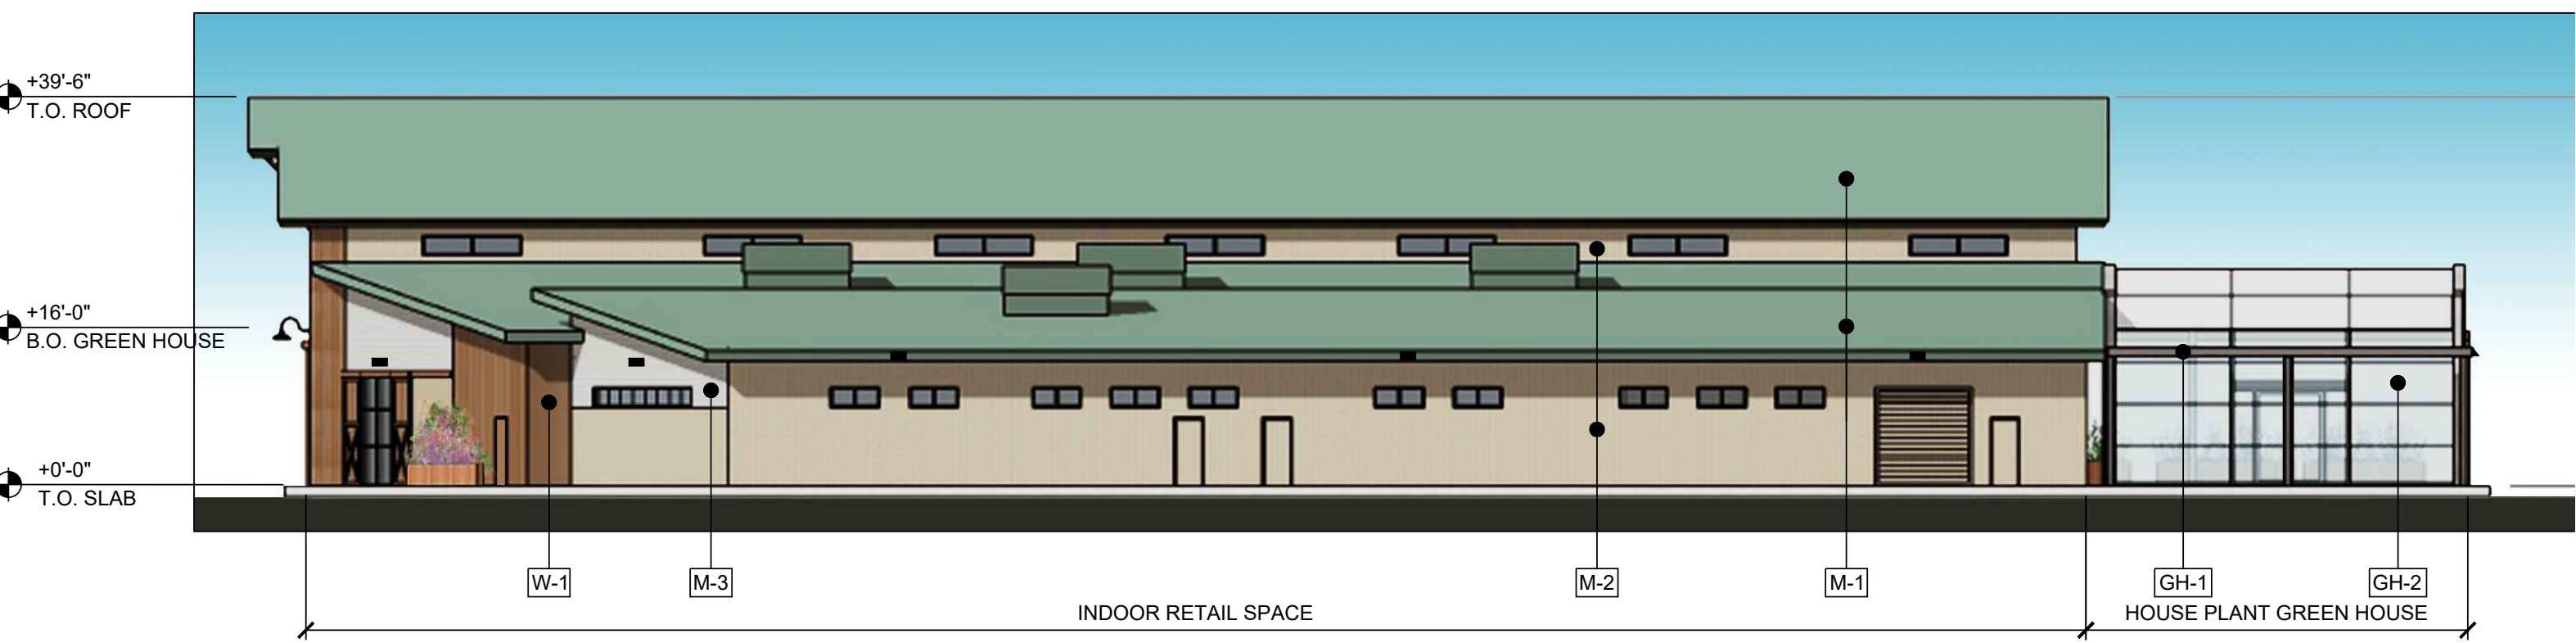

4 SOUTH ELEVATION
1/16" = 1'-0"

EXTERIOR FINISH LEGEND

- M-1** METAL ROOF PANELS, COLOR TO MATCH: FABRAL, PATINA GREEN
- M-2** METAL WALL PANELS, COLOR TO MATCH: FABRAL, SURREY BEIGE
- M-3** METAL WALL PANELS, COLOR TO MATCH: FABRAL, STONE GRAY S18
- W-1** ROUGH SAWN CEDAR BOARD AND BATTEN SIDING, 1" X 3" BATTENS WITH 1" X 12" BOARDS
- GH-1** GREEN HOUSE STRUCTURE - PAINTED STEEL - WHITE
- GH-2** GREEN HOUSE GLAZING - FROSTED POLYCARBONATE PANEL OR GLASS
- L-1** WOODEN LATH HOUSE - PRESSURE TREATED WOOD STAINED TO MATCH W-1 SIDING

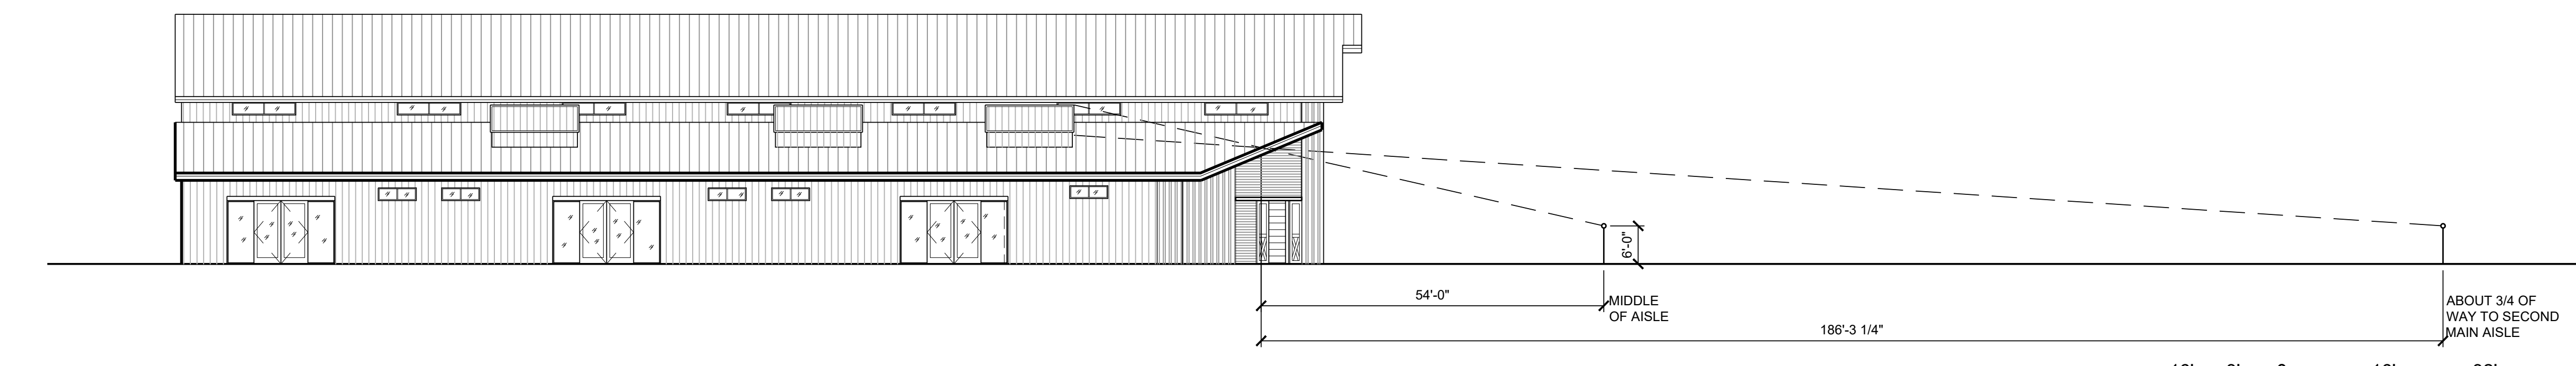

5 LINE OF SIGHT - EAST PROFILE
1/16" = 1'-0"

GREEN ACRES NURSERY & SUPPLY EXTERIOR ELEVATIONS

SA-2.0

