


LEFT ELEVATION

1/8" = 1'-0"

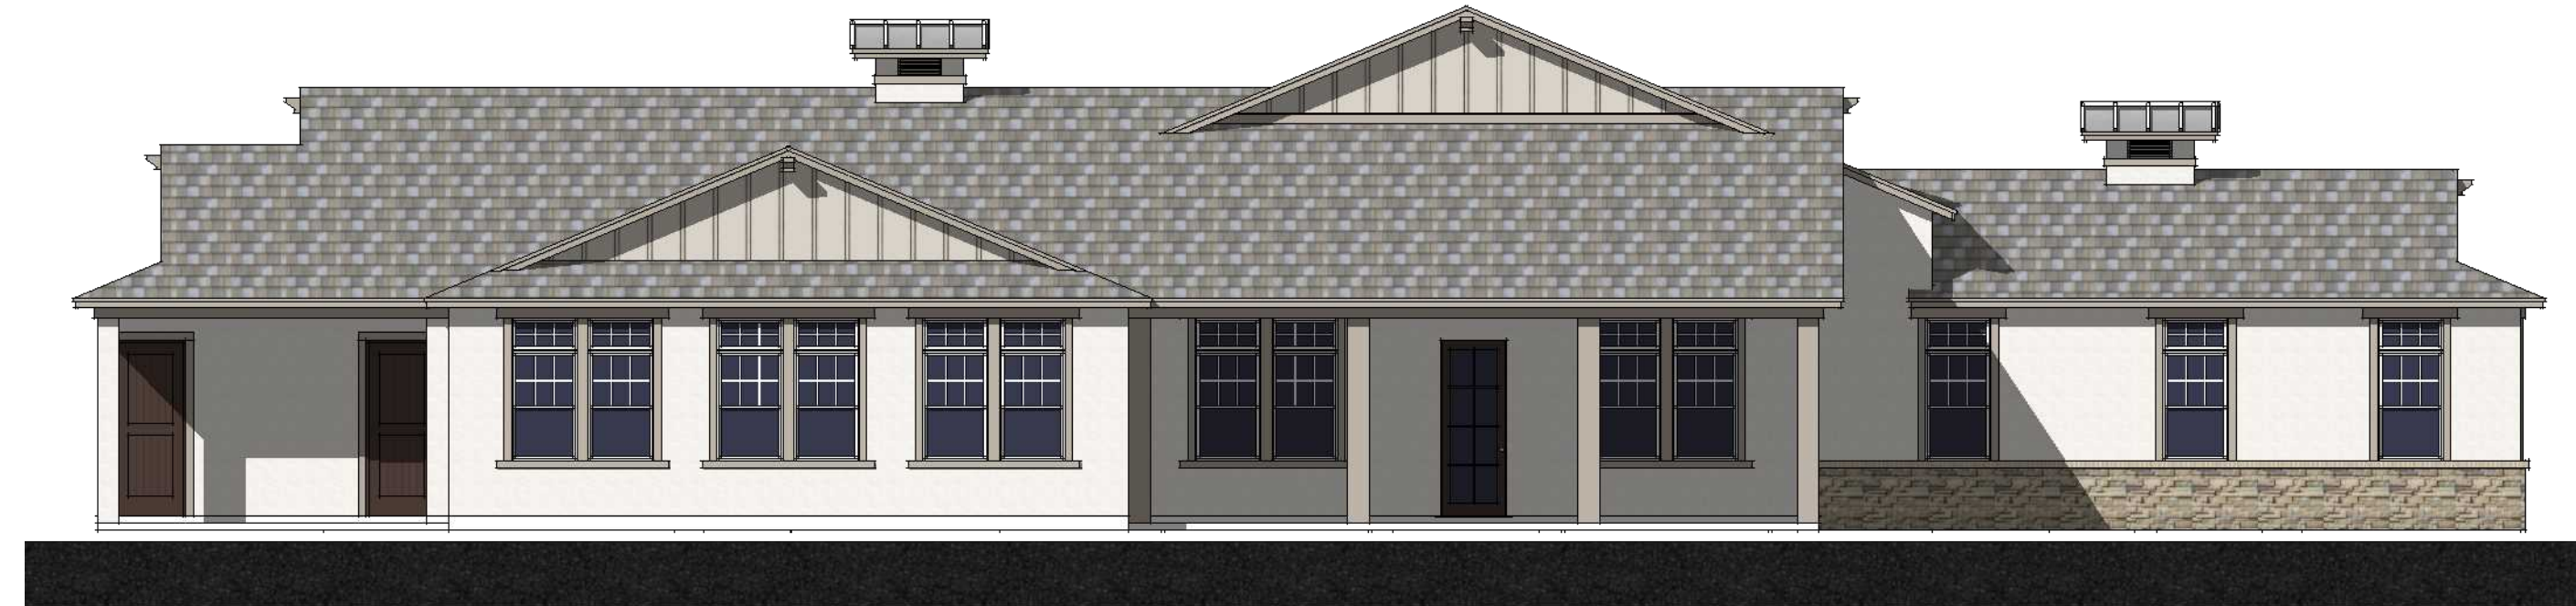


REAR ELEVATION



1/8" = 1'-0"



RIGHT ELEVATION

1/8" = 1'-0"

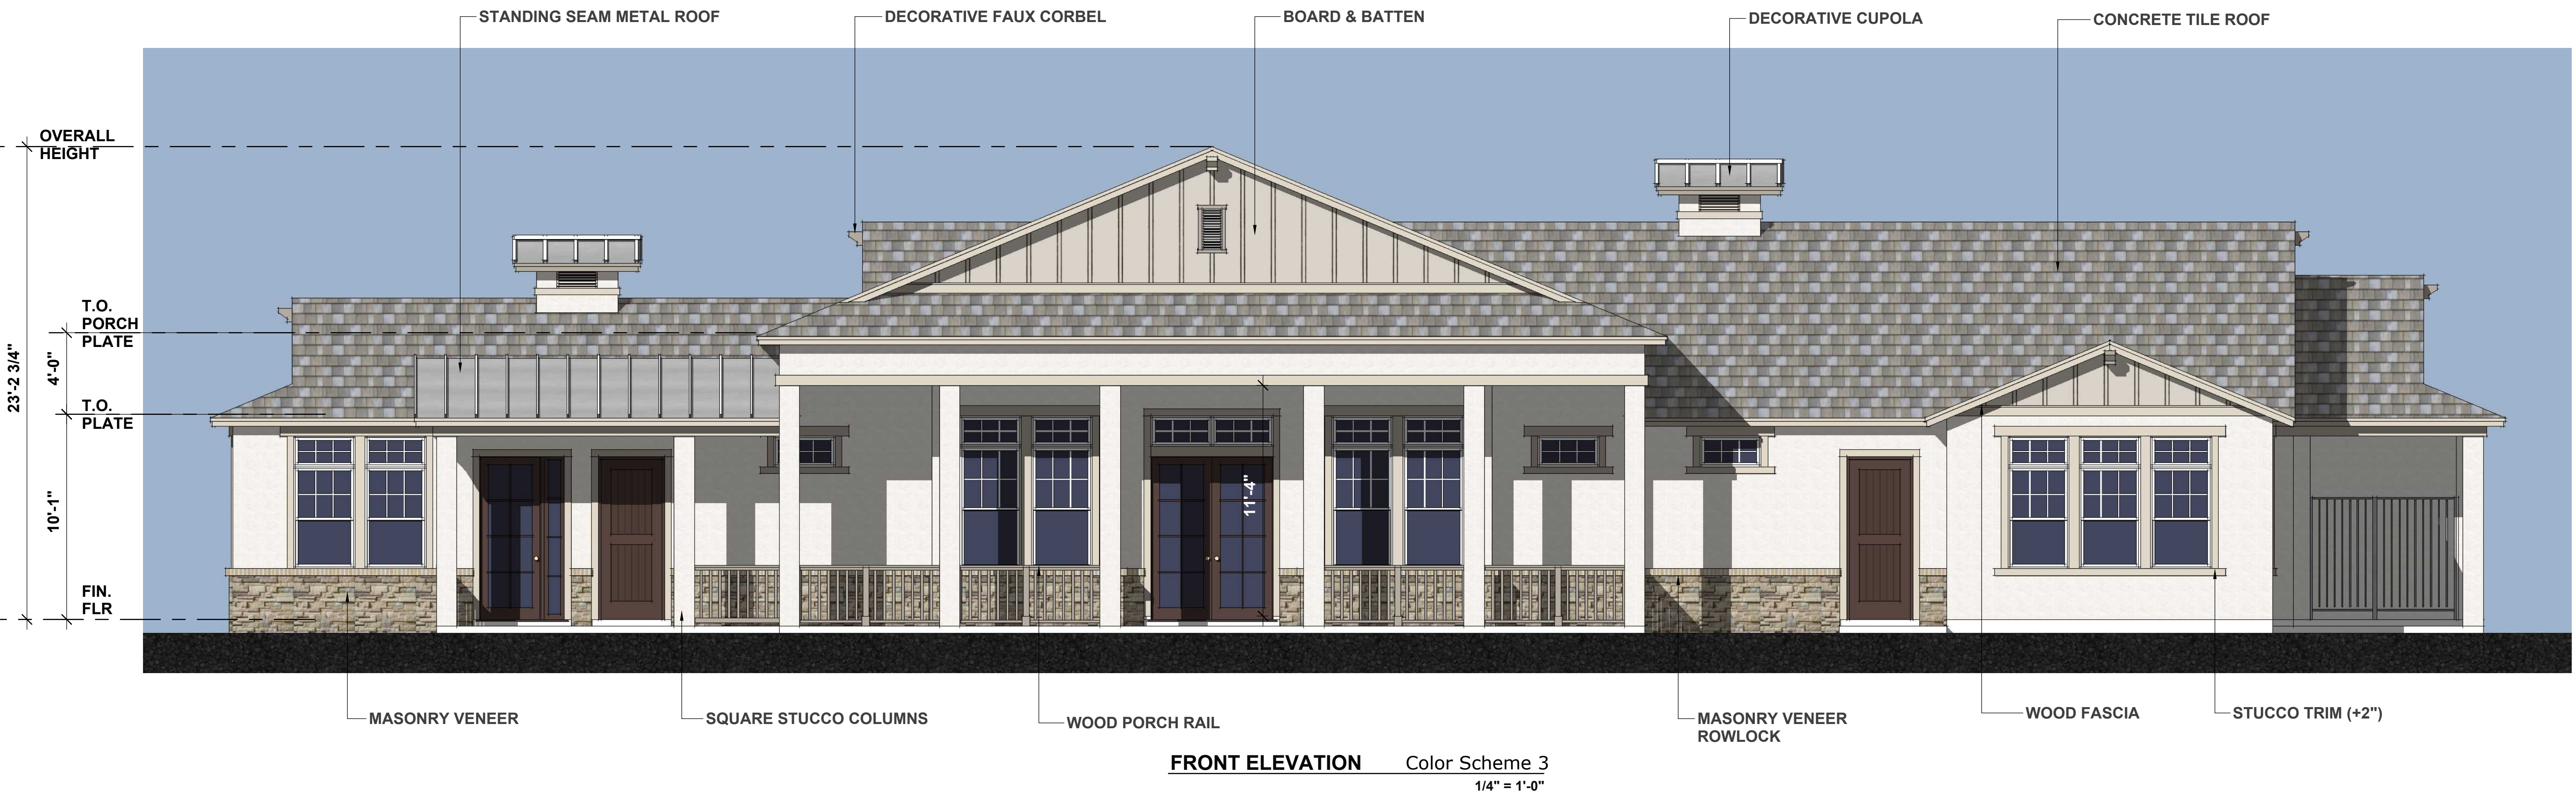

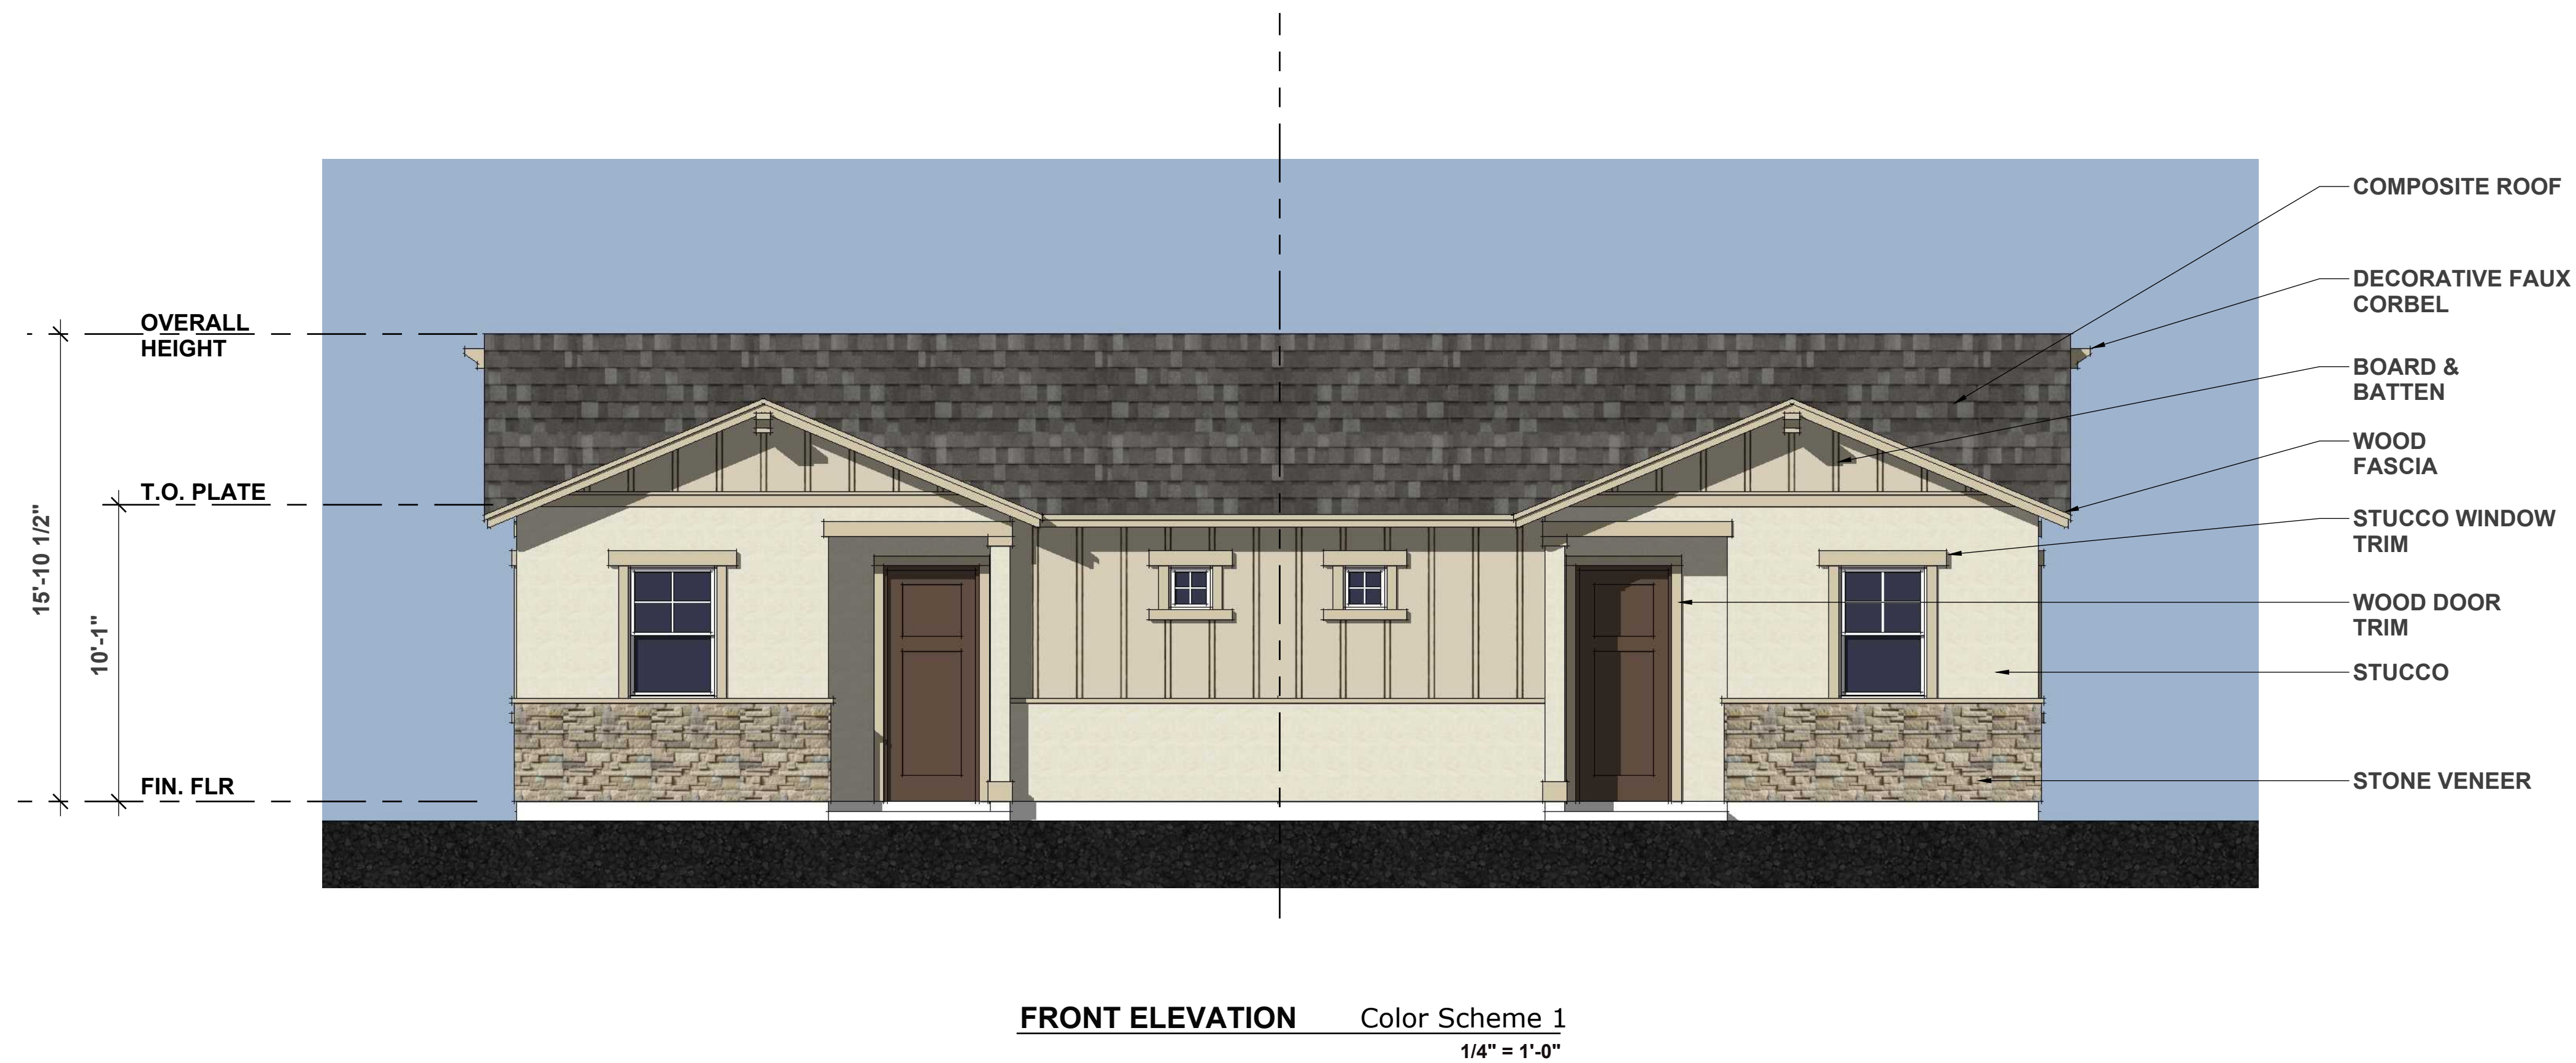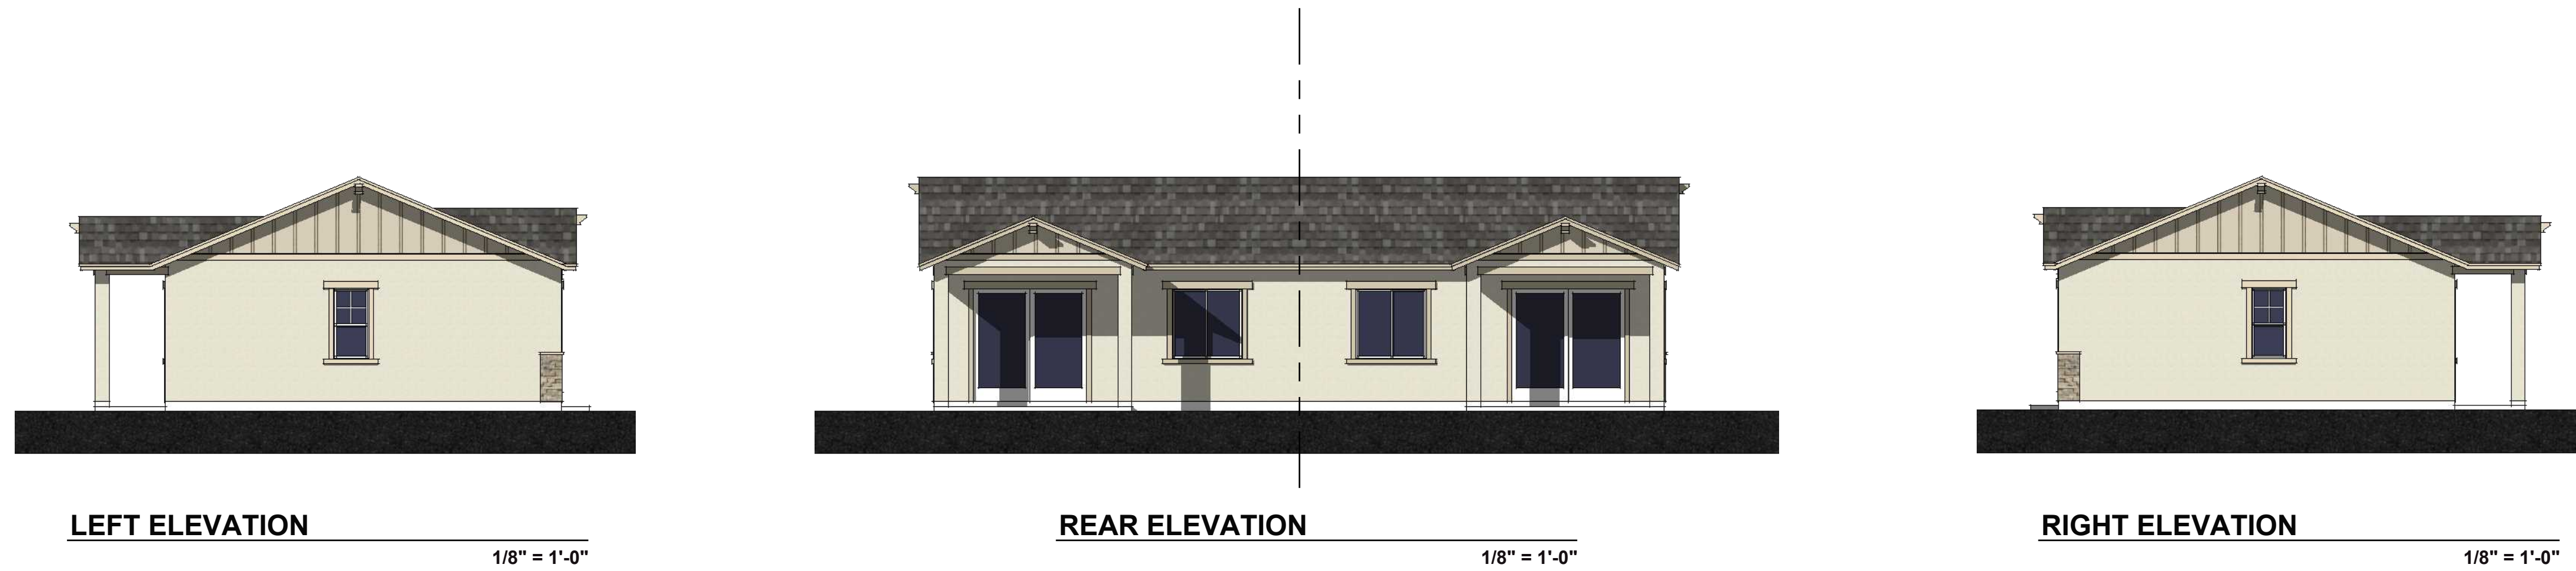




LEFT ELEVATION

1/8" = 1'-0"



REAR ELEVATION

1/8" = 1'-0"

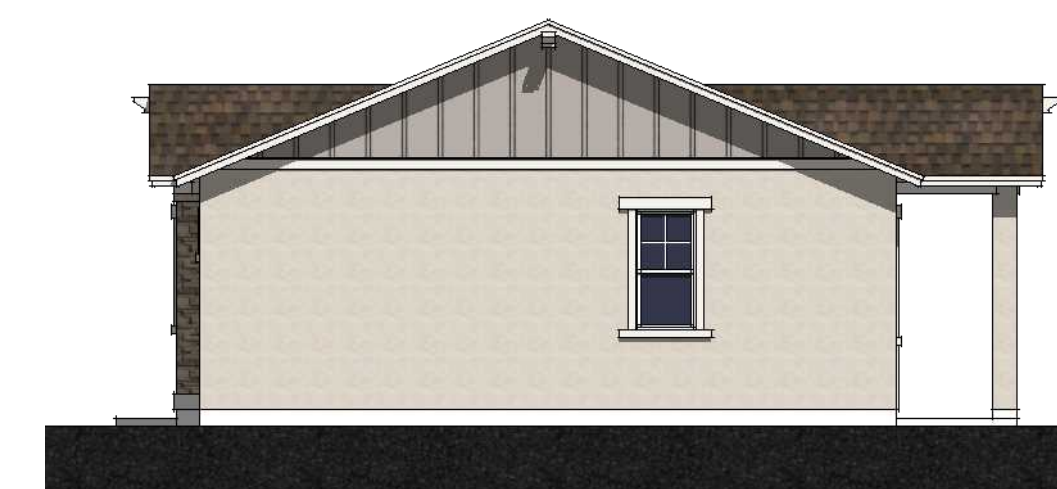


RIGHT ELEVATION

1/8" = 1'-0"



FRONT ELEVATION Color Scheme 2
1/4" = 1'-0"

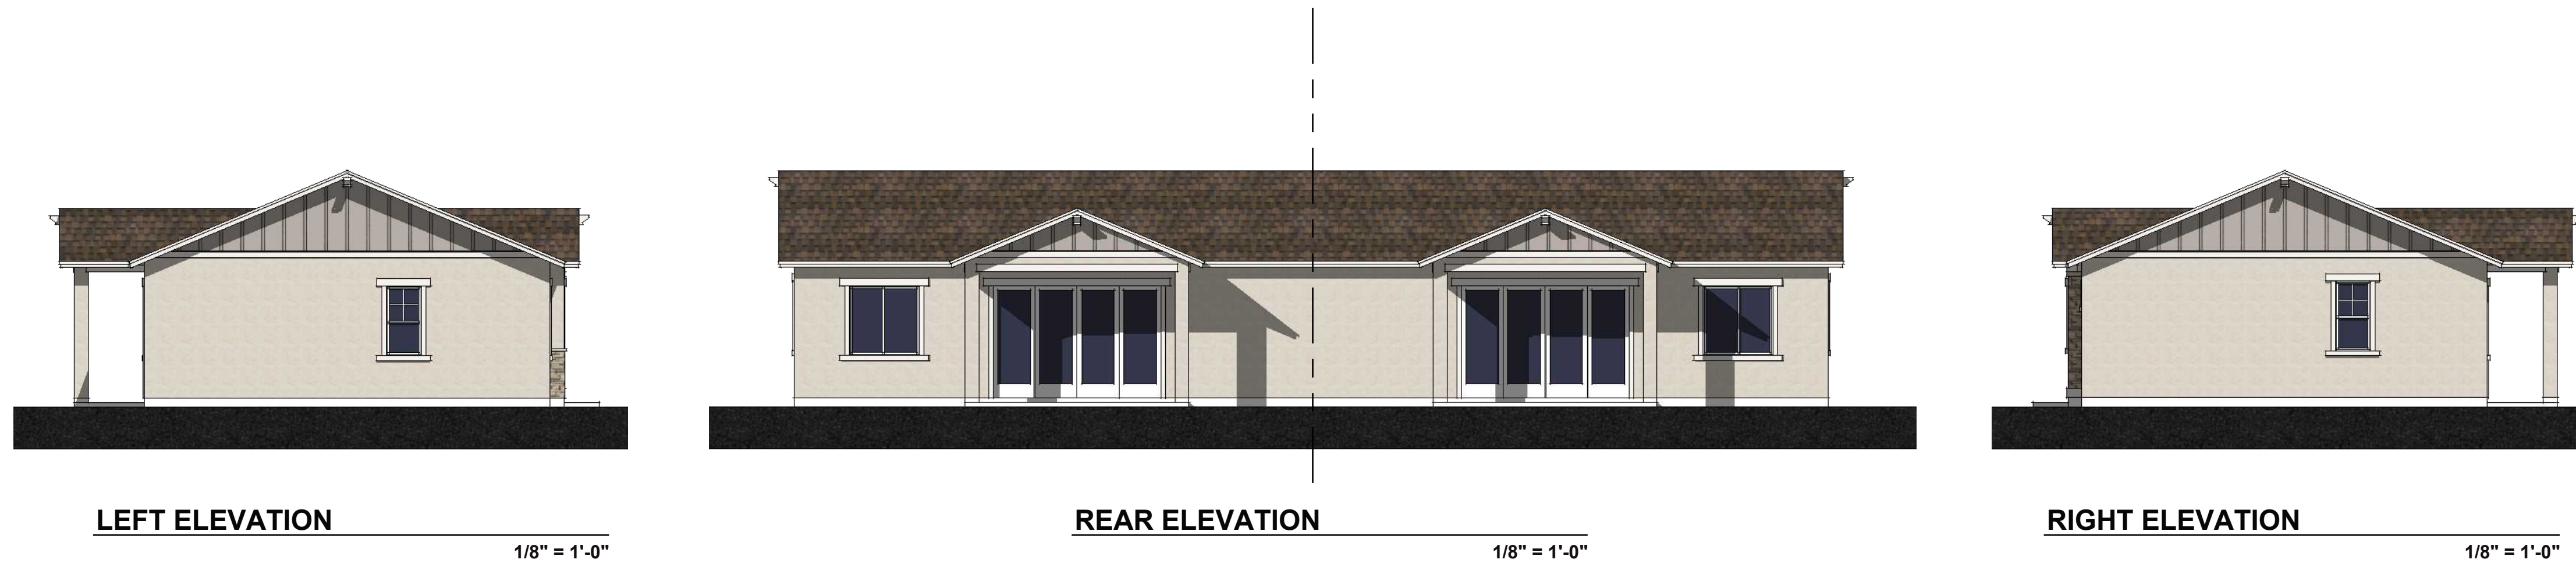

LEFT ELEVATION


1/8" = 1'-0"

REAR ELEVATION

1/8" = 1'-0"

RIGHT ELEVATION

1/8" = 1'-0"

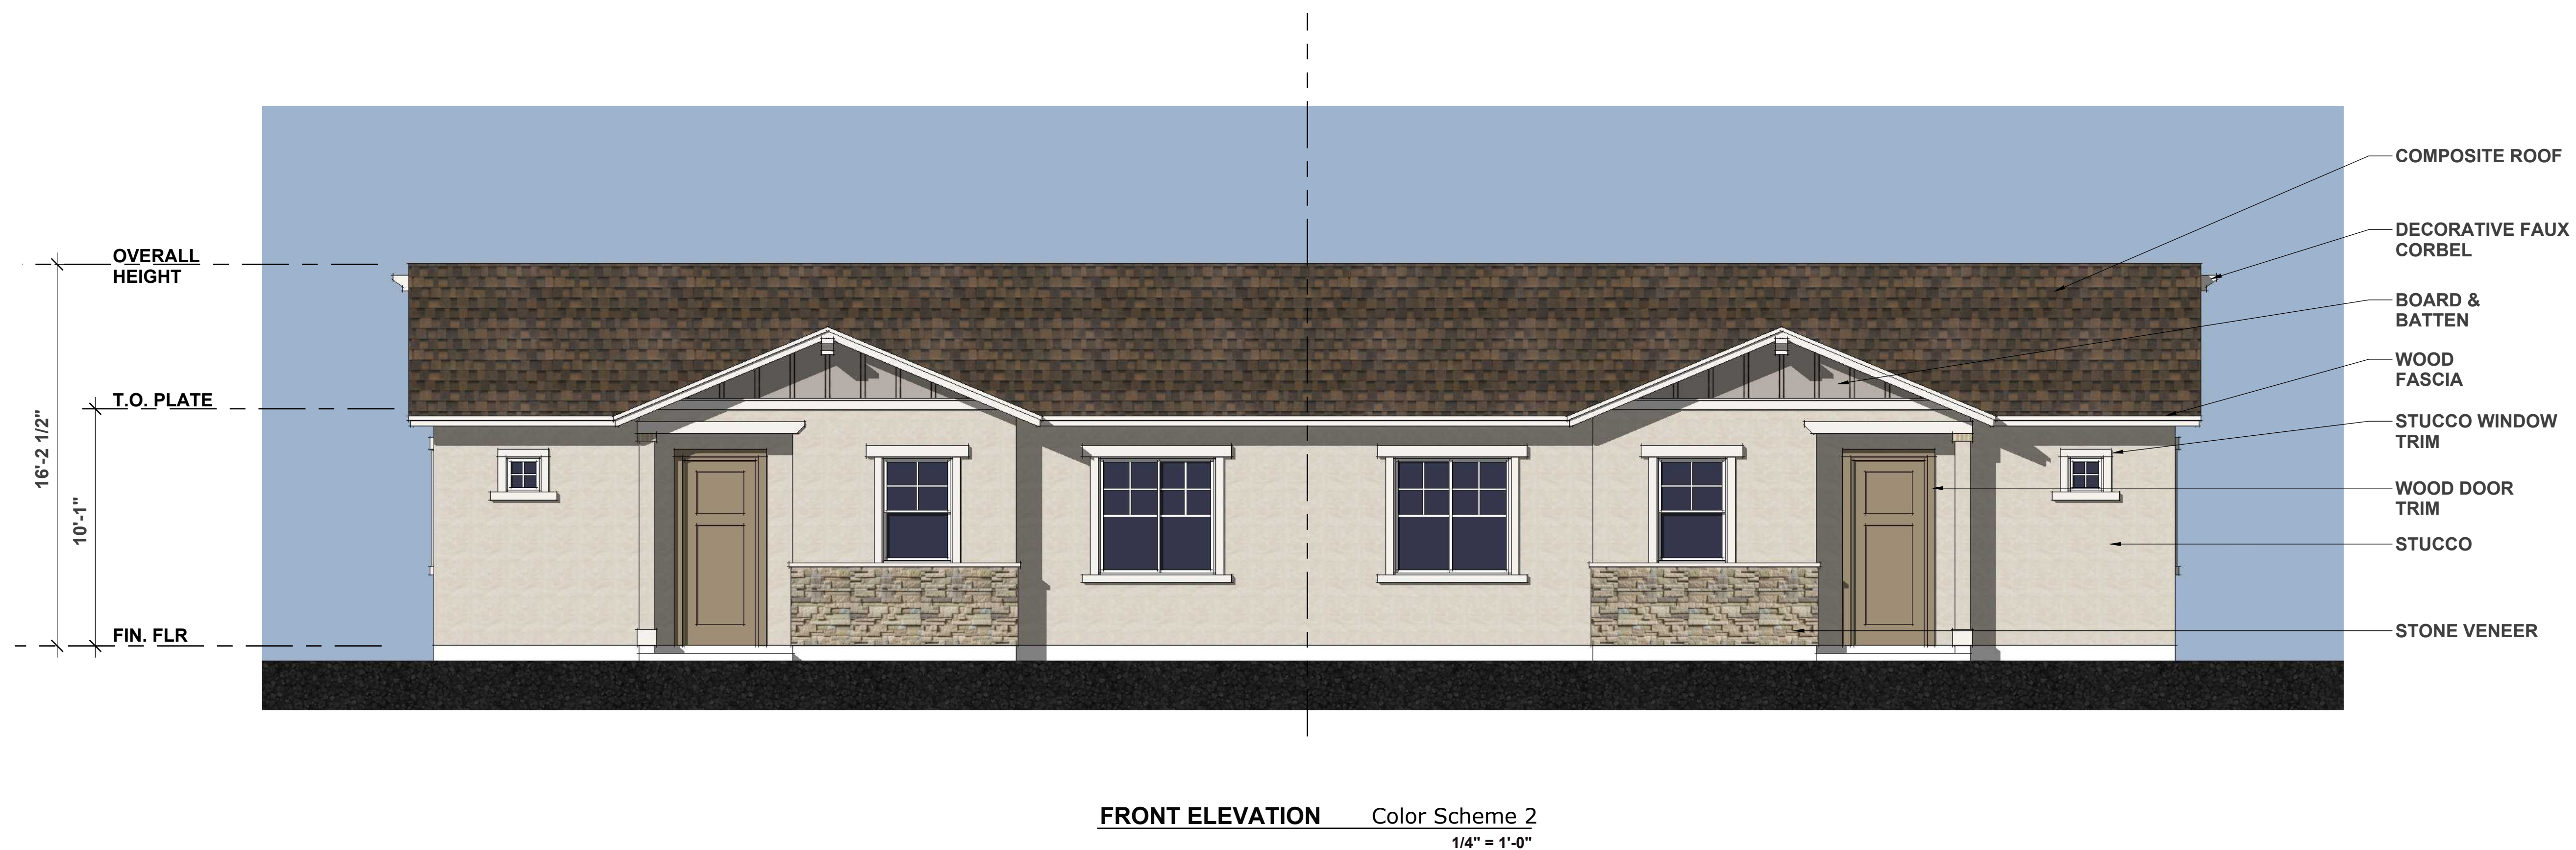

COMPOSITE ROOF

DECORATIVE FAUX CORBEL

BOARD & BATTEN

WOOD FASCIA

STUCCO WINDOW TRIM

WOOD DOOR TRIM

STUCCO

STONE VENEER

OVERALL HEIGHT

T.O. PLATE

FIN. FLR

16'-2 1/2"

10'-1"


FRONT ELEVATION

Color Scheme 2

1/4" = 1'-0"


A4.1



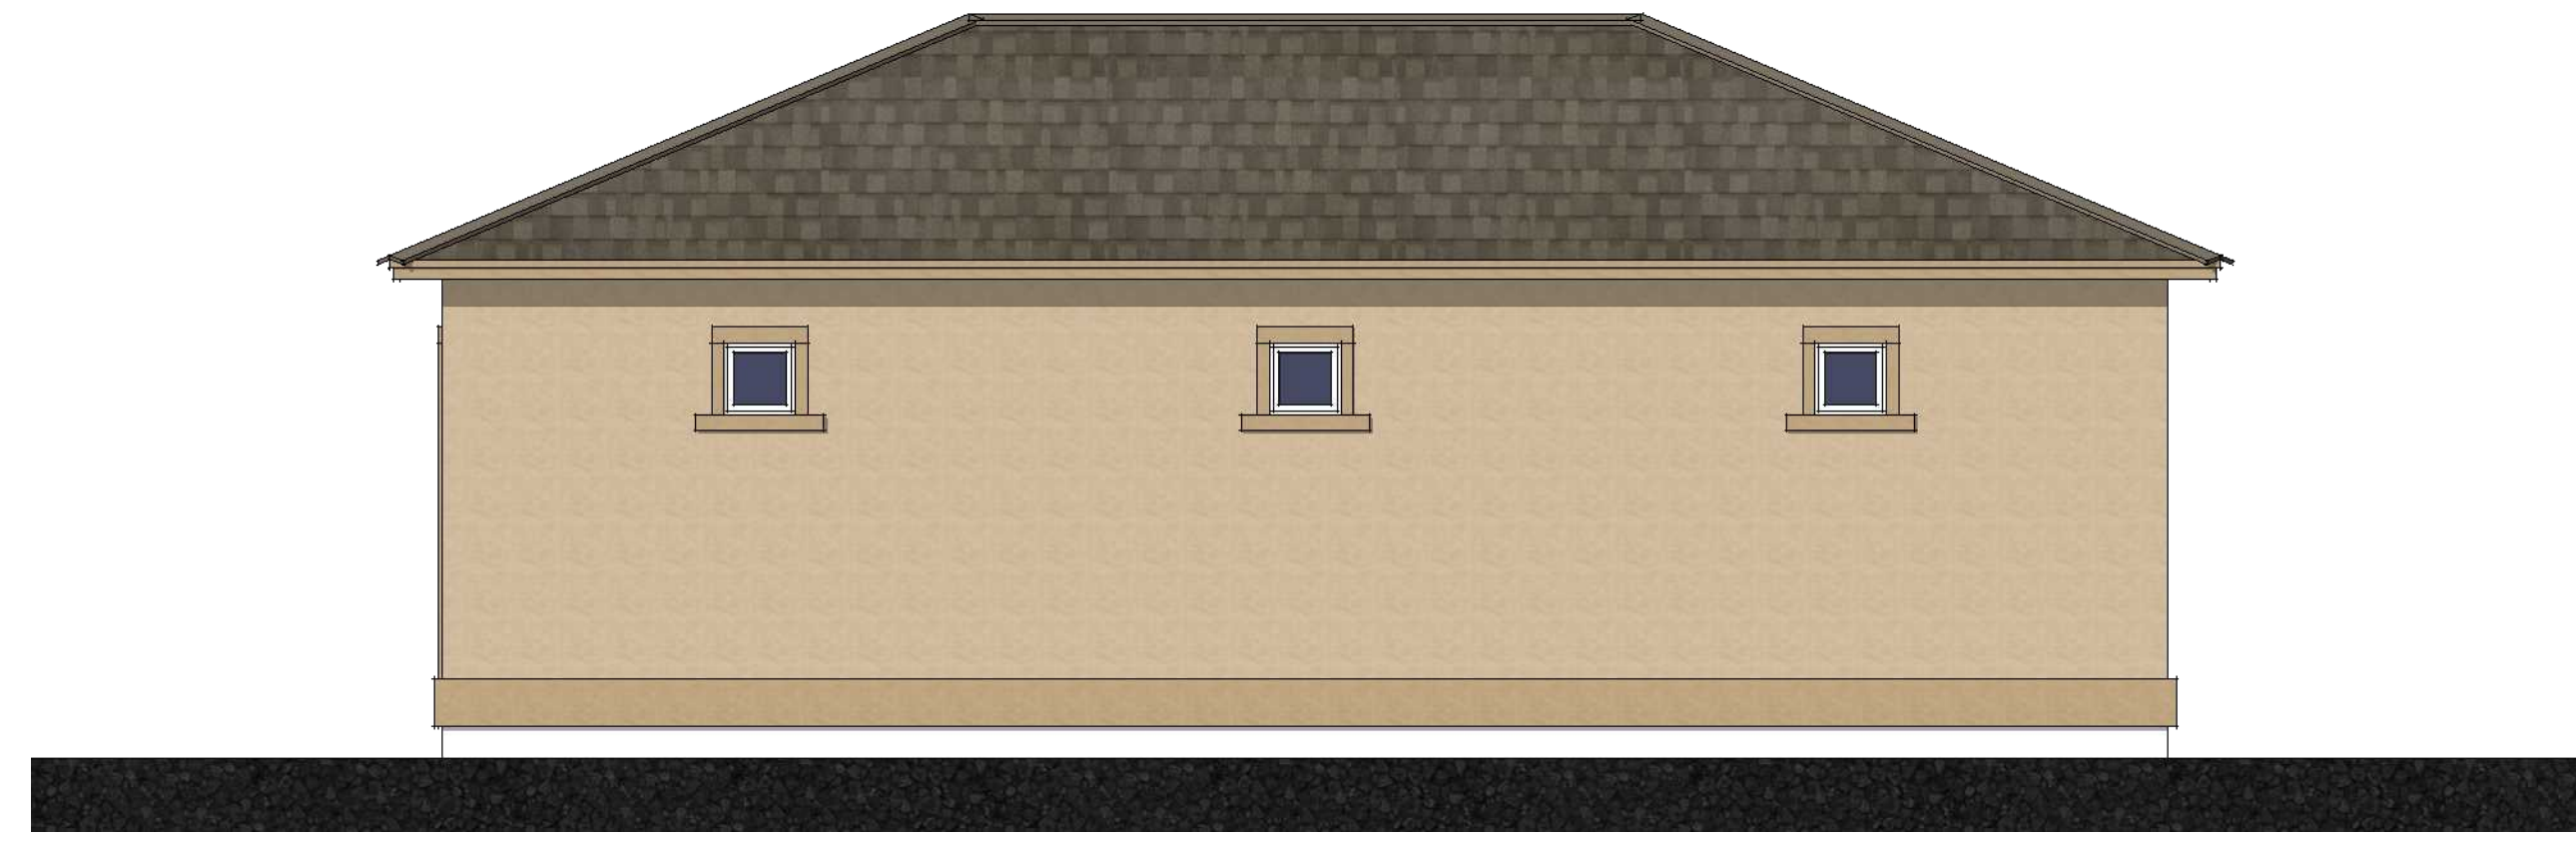

REAR ELEVATION

1/8" = 1'-0"

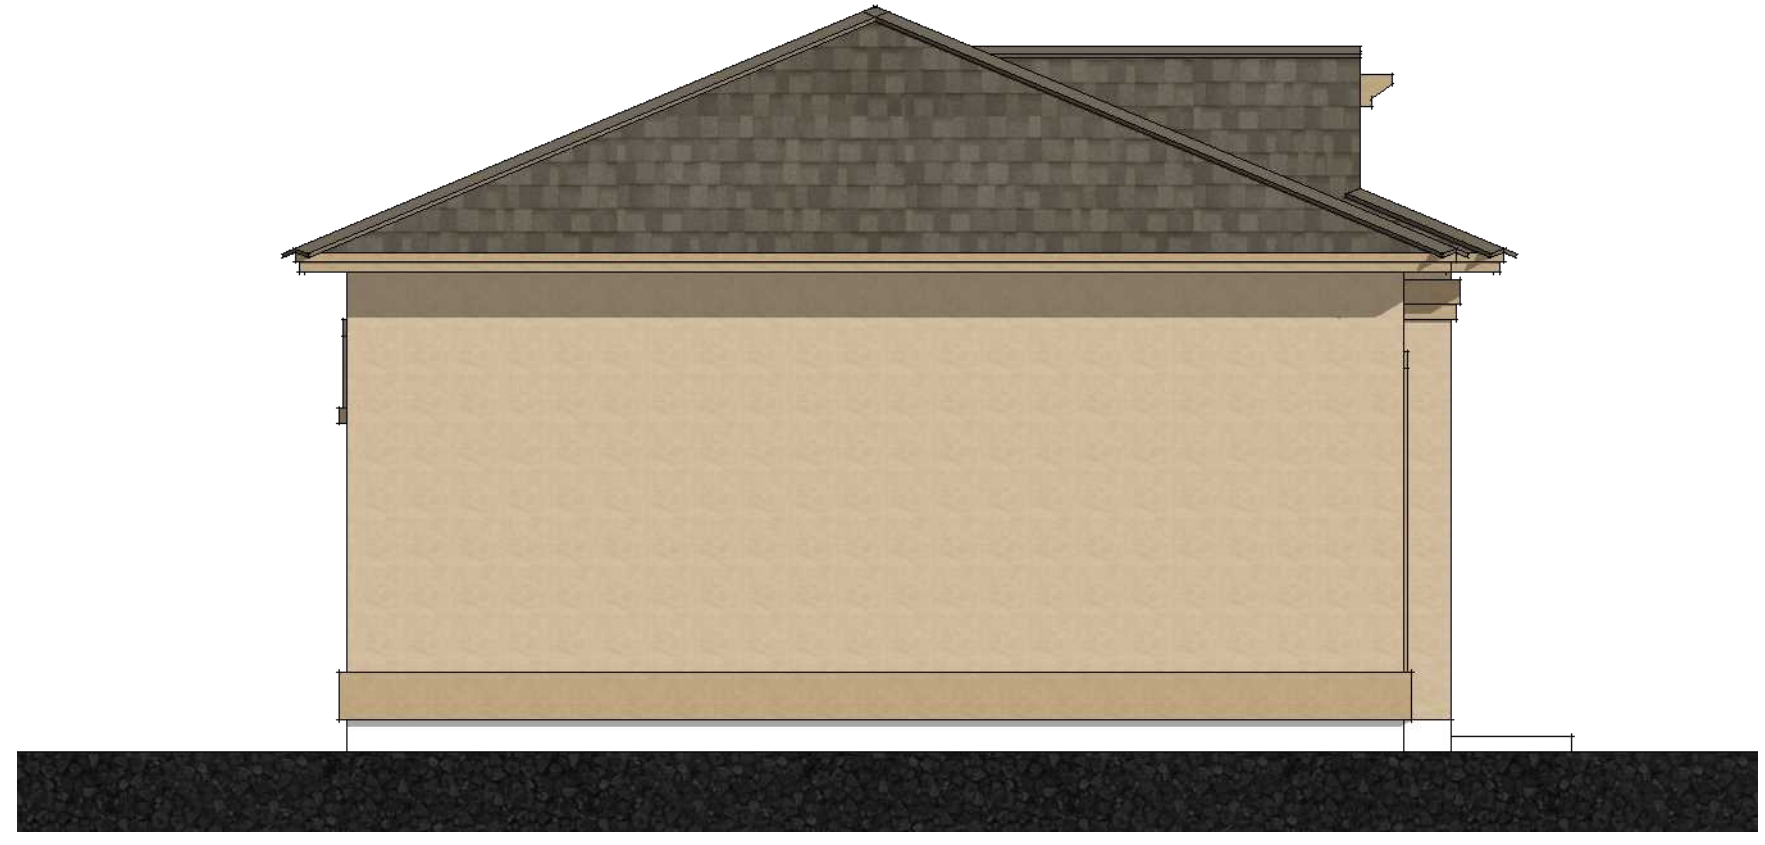


LEFT ELEVATION

1/8" = 1'-0"



RIGHT ELEVATION

1/4" = 1'-0"

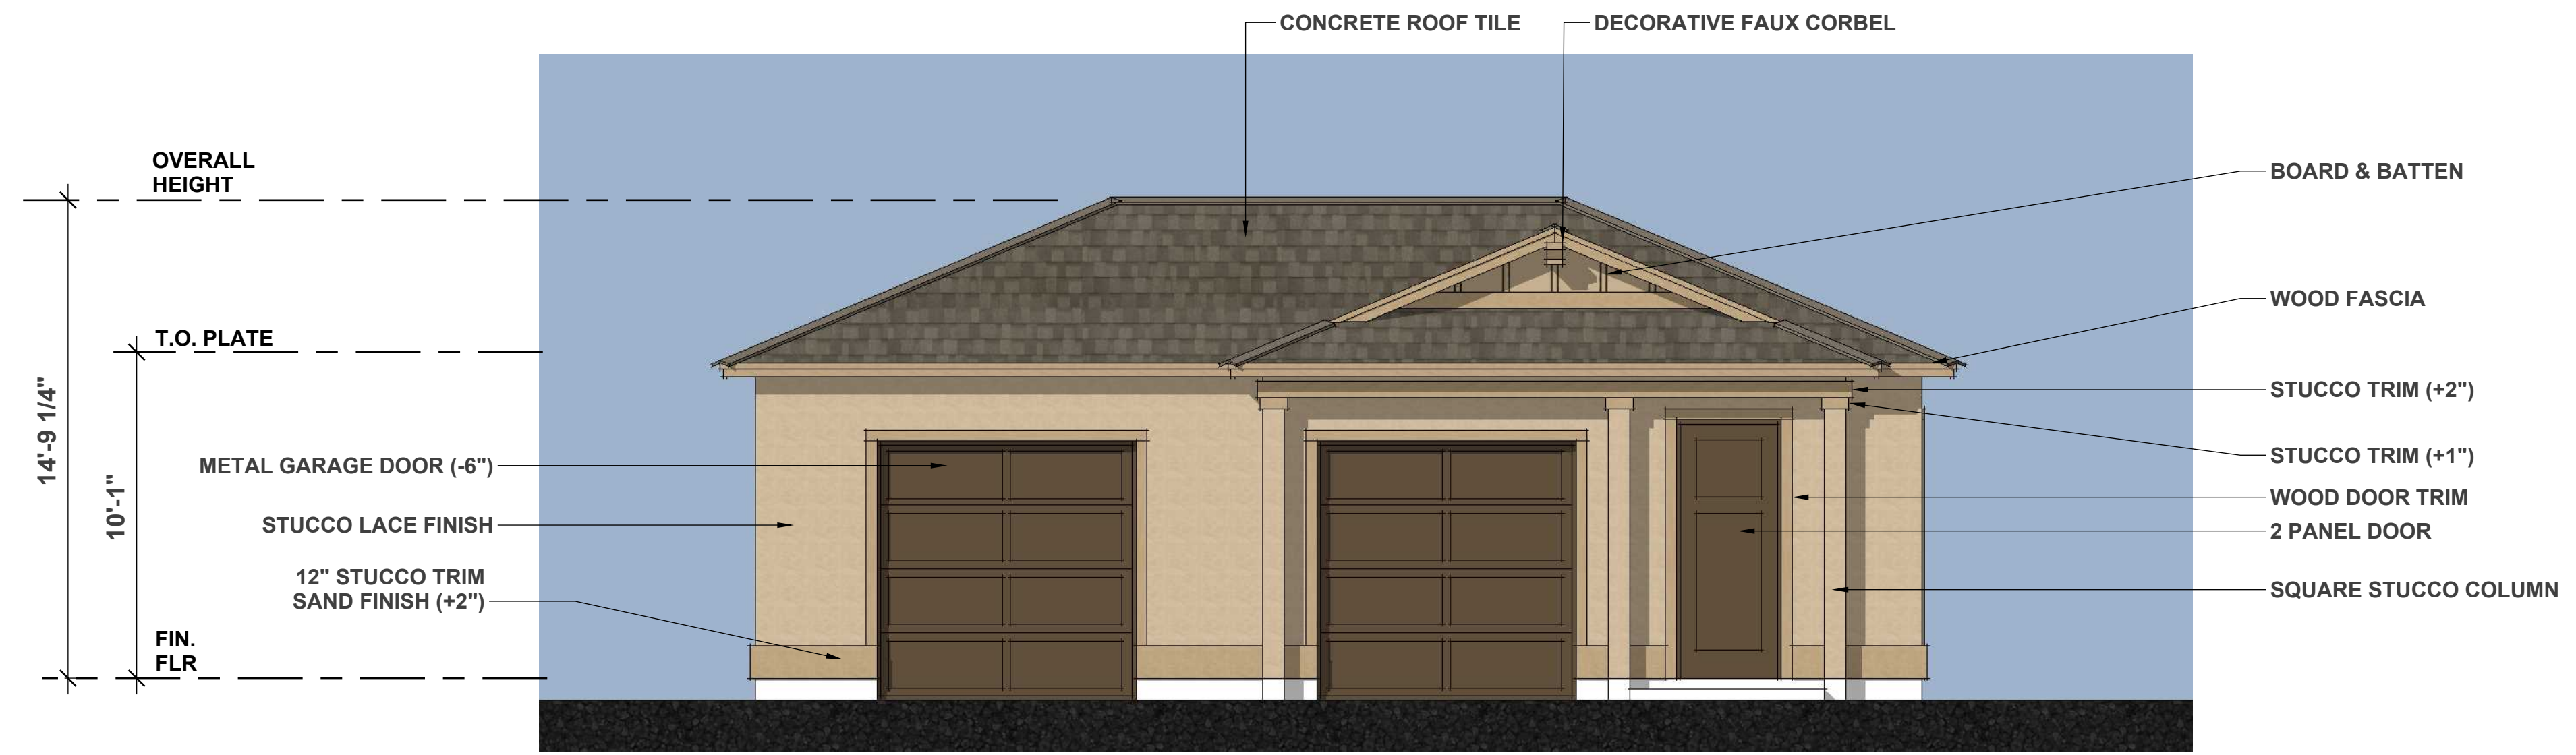

FRONT ELEVATION Color Scheme 5

1/4" = 1'-0"


MAINTENANCE BUILDING




REAR ELEVATION
1/8" = 1'-0"



LEFT ELEVATION
1/8" = 1'-0"

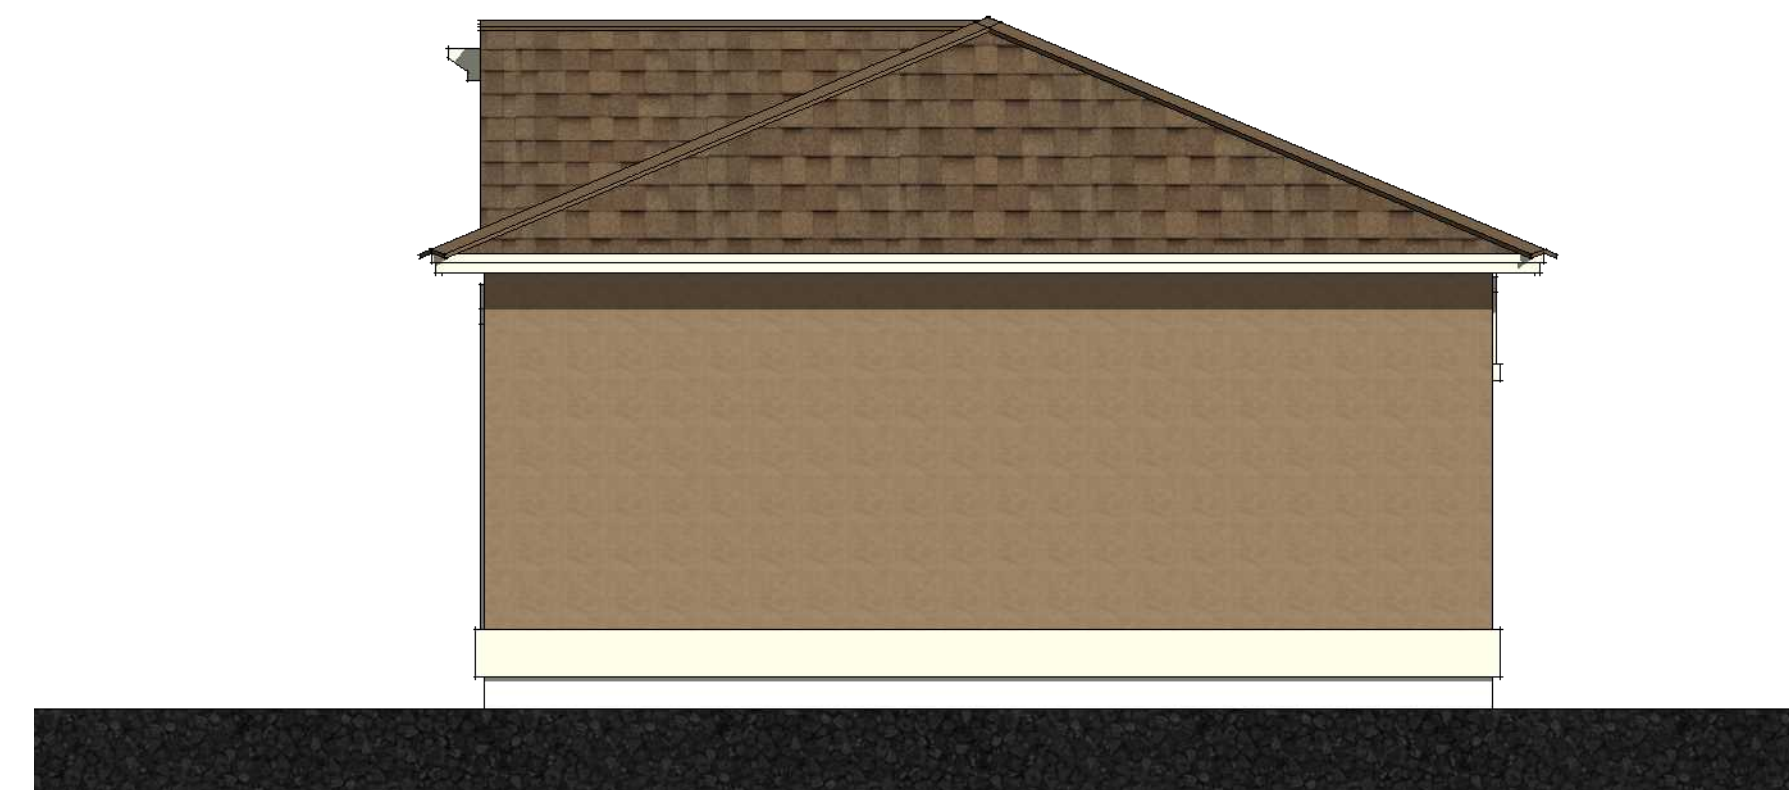

RIGHT ELEVATION
1/4" = 1'-0"

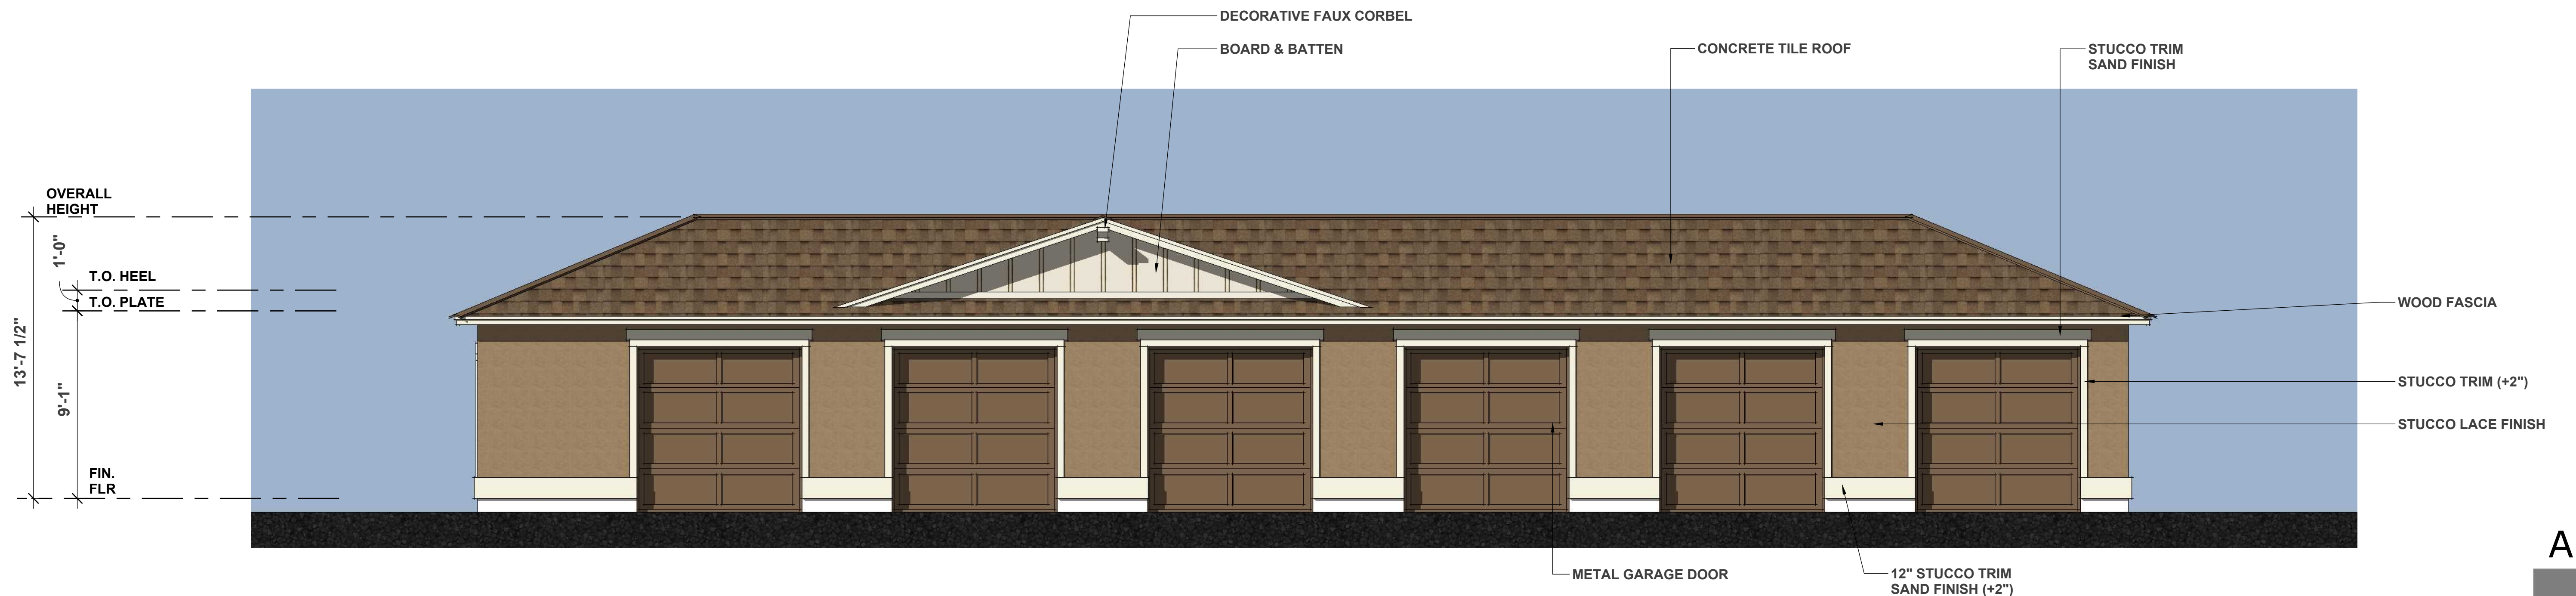

FRONT ELEVATION Color Scheme 4
1/4" = 1'-0"


GARAGE A WITH STORAGE




REAR ELEVATION
1/8" = 1'-0"



LEFT ELEVATION
1/8" = 1'-0"

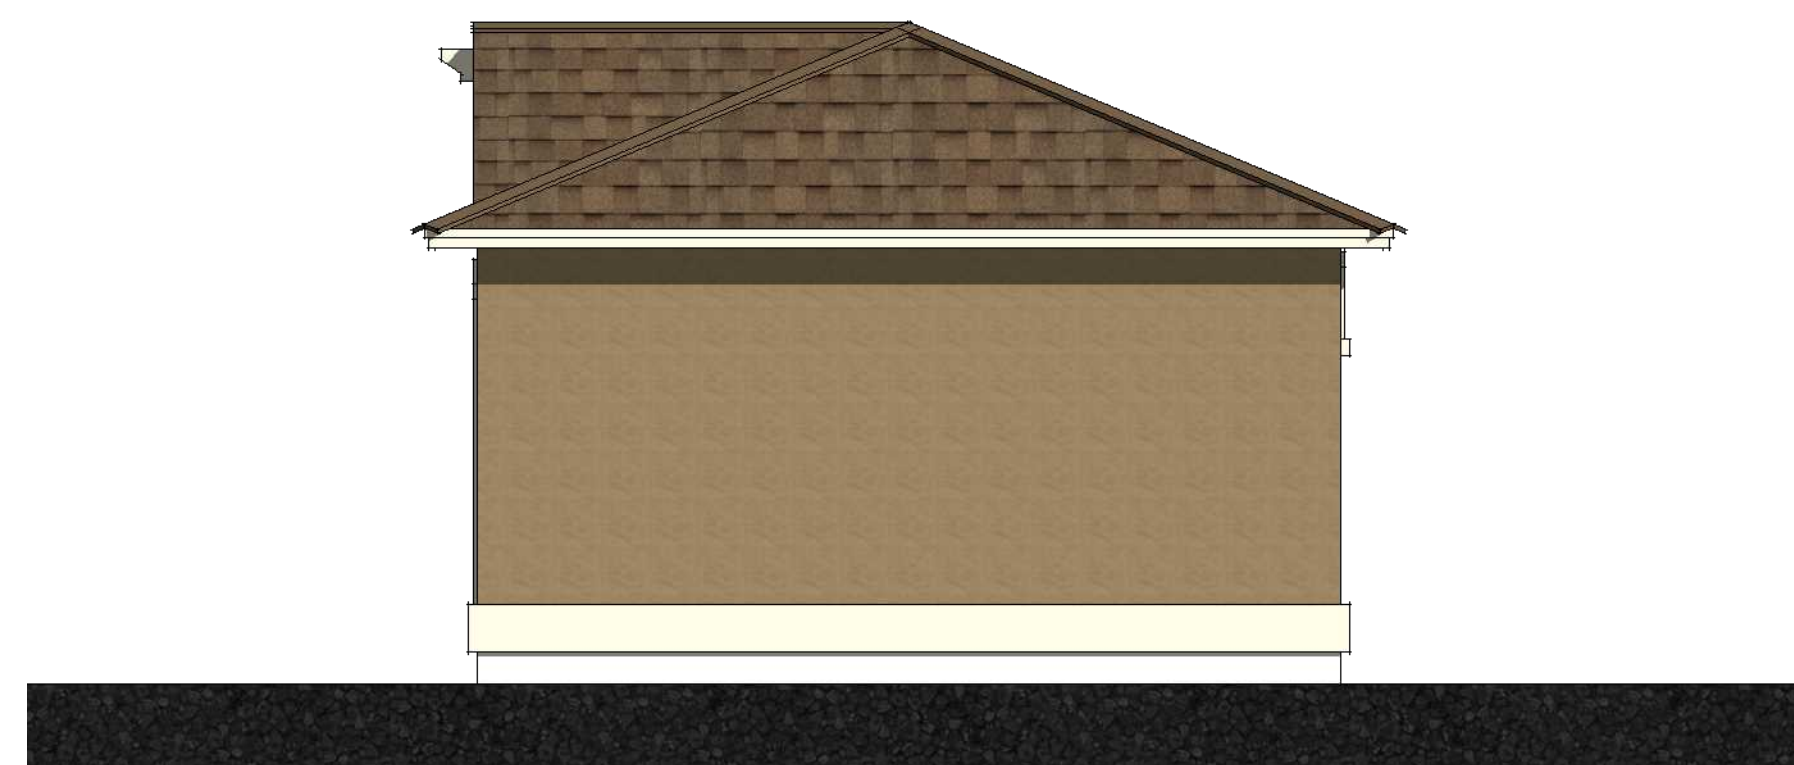

RIGHT ELEVATION
1/4" = 1'-0"

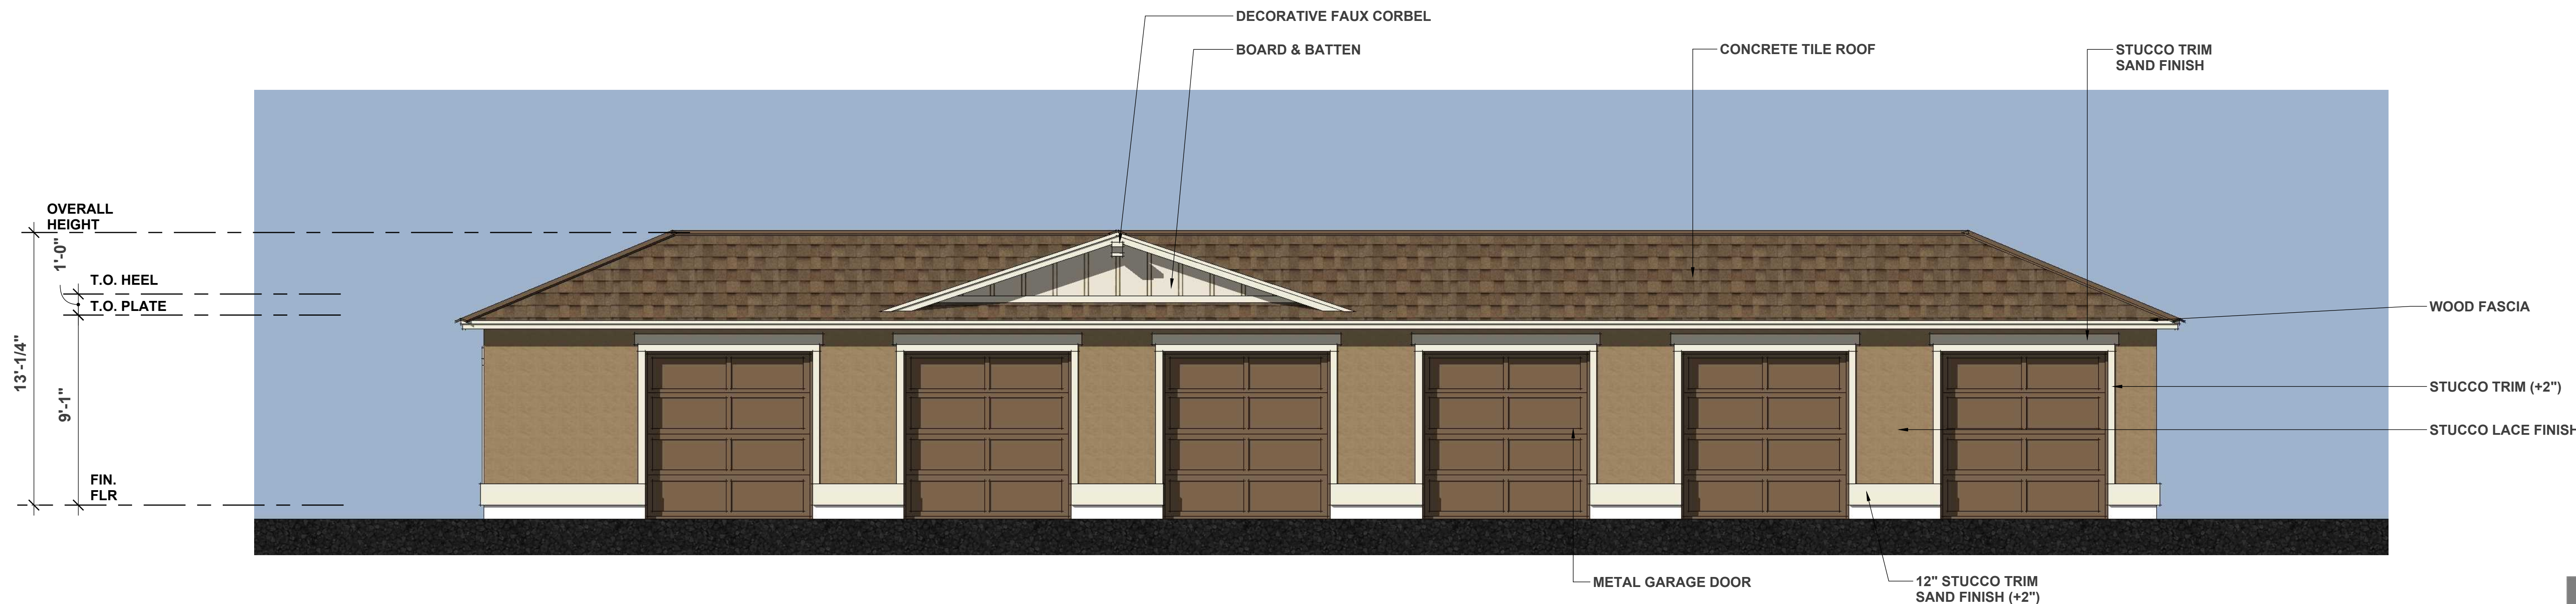

FRONT ELEVATION Color Scheme 4
1/4" = 1'-0"

GARAGE B WITH STORAGE