




1 SOUTH ELEVATION (FRONT)
1/8" = 1'-0"

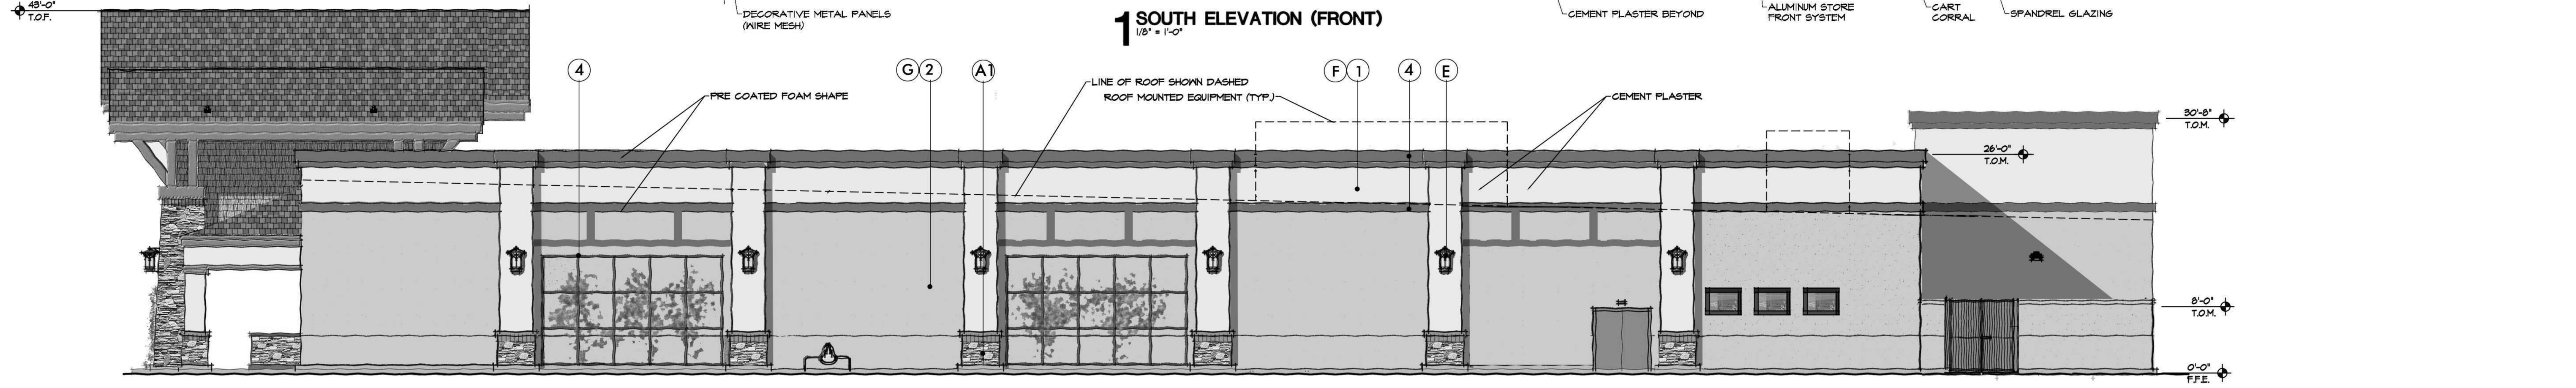

2 EAST ELEVATION (REAR)
1/8" = 1'-0"

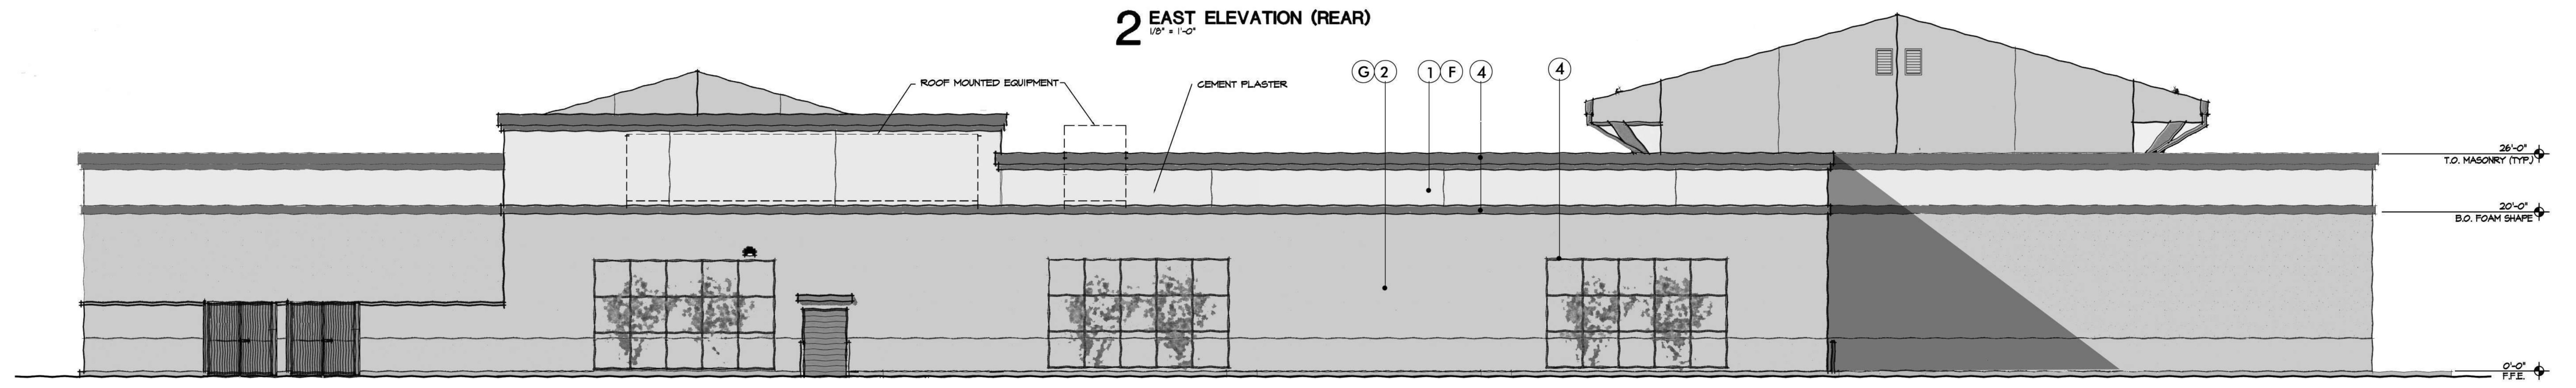

3 NORTH ELEVATION (RIGHT)
1/8" = 1'-0"

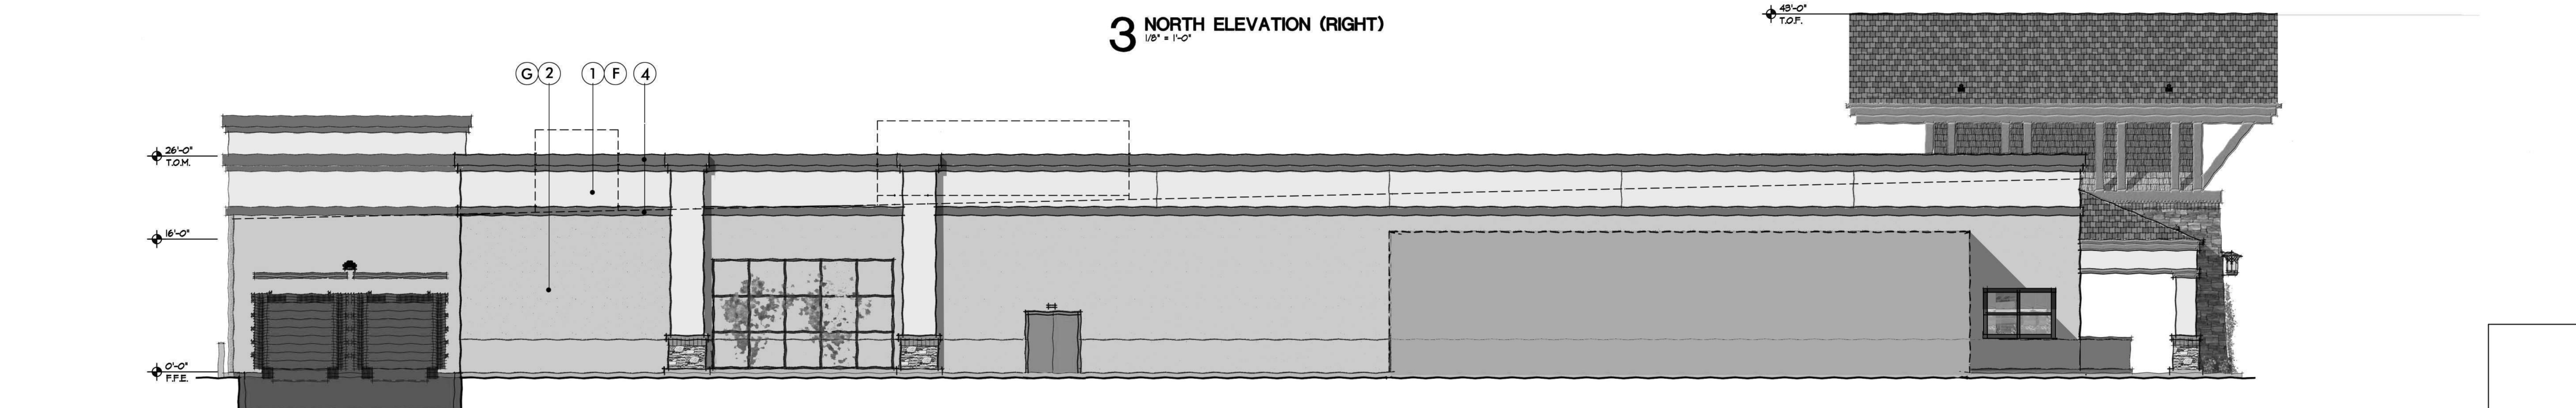


4 WEST ELEVATION (LEFT)
1/8" = 1'-0"

CITY OF ROSEVILLE APPROVAL

ELEVATIONS : MAJOR A
WEST ROSEVILLE MARKETPLACE
ROSEVILLE, CA

SHEET C2.1A





JOB #: 22002
DATE: 06/08/2022

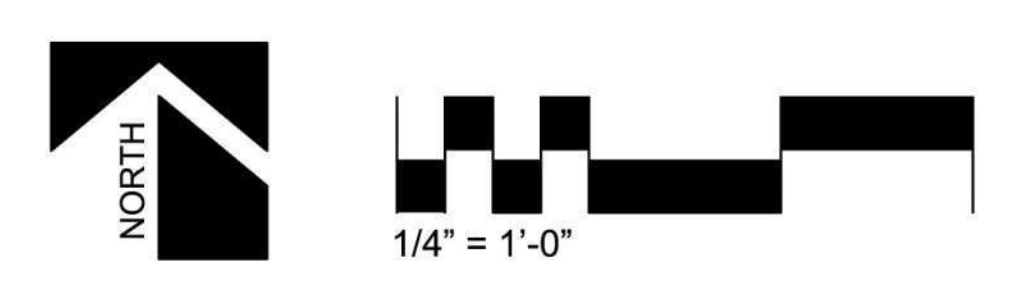

NADEL STUDIO ONE, INC.
1990 S. BUNDY DR., SUITE 400
LOS ANGELES, CA 90025
T: 310.826.2100 F: 310.826.0182
WWW.NADELARC.COM





NADEL

ALL DRAWINGS AND WRITTEN MATERIAL APPEARING HEREIN CONSTITUTE THE ORIGINAL AND UNPUBLISHED WORK OF THE ARCHITECT AND THE SAME MAY NOT BE DUPLICATED, USED OR DISCLOSED WITHOUT THE WRITTEN CONSENT OF THE ARCHITECT. COPYRIGHT: NADEL STUDIO ONE, INC.

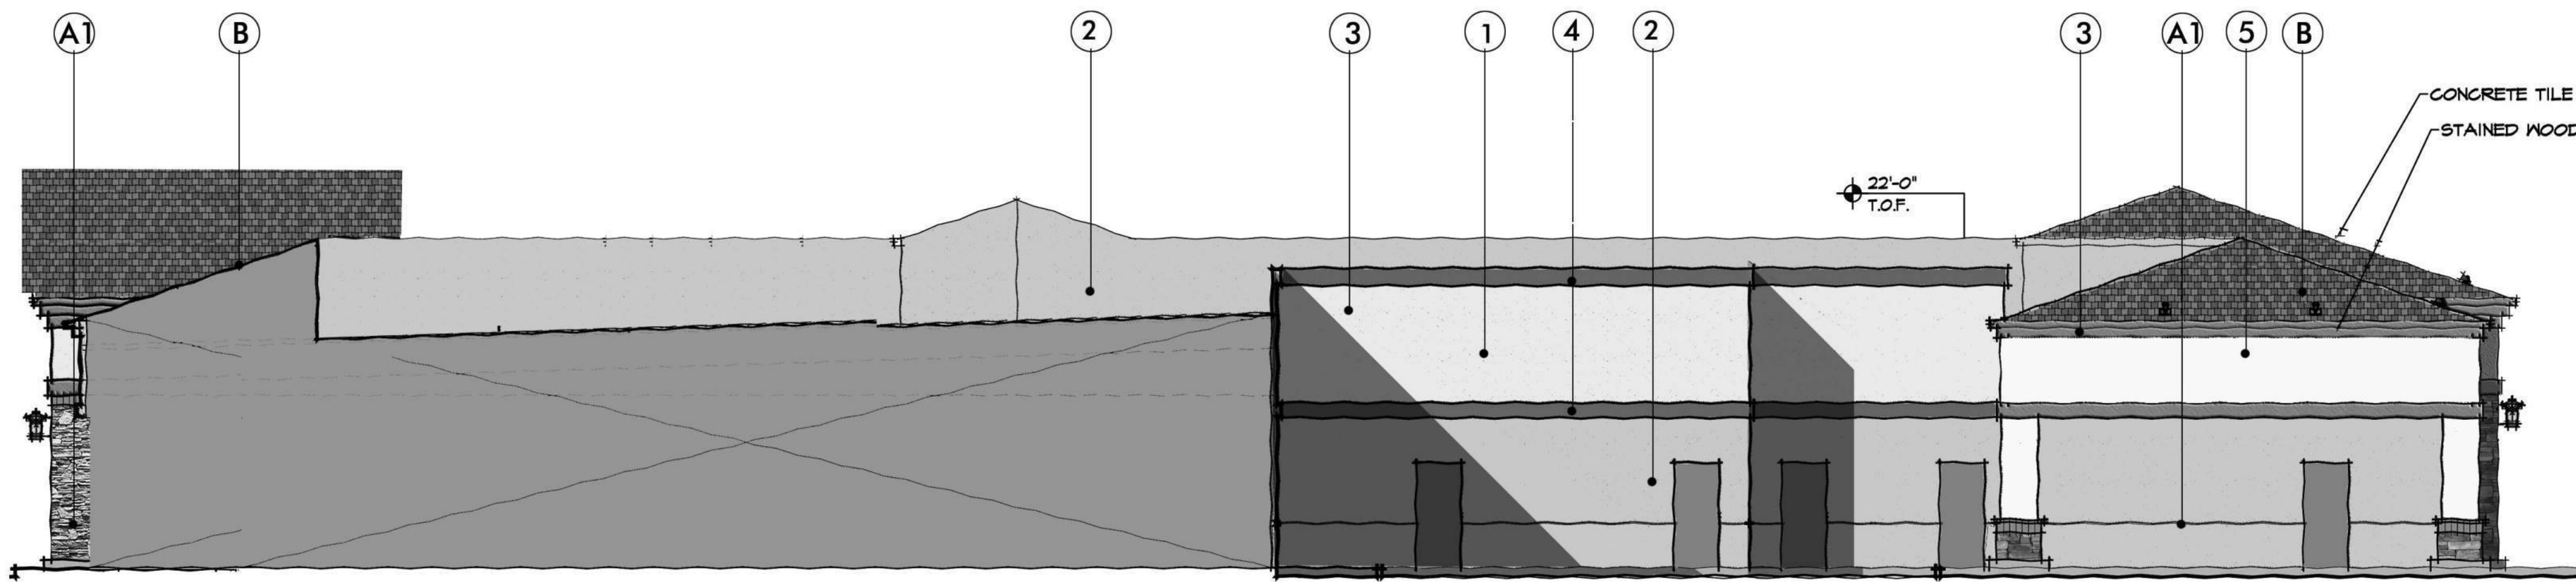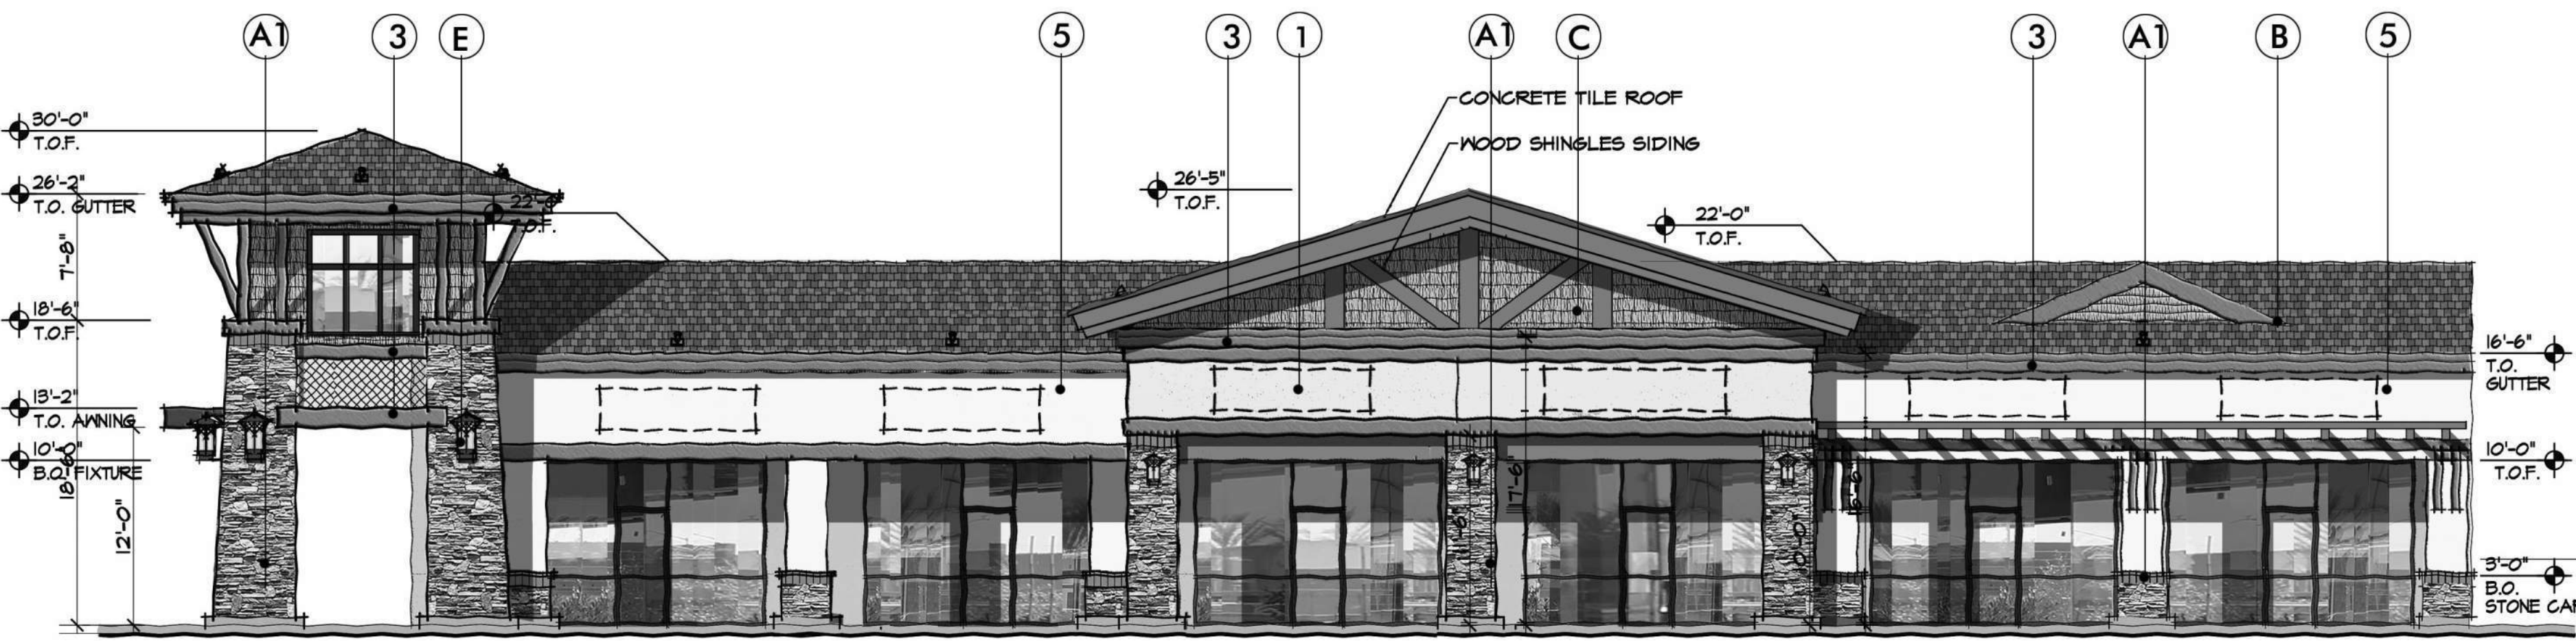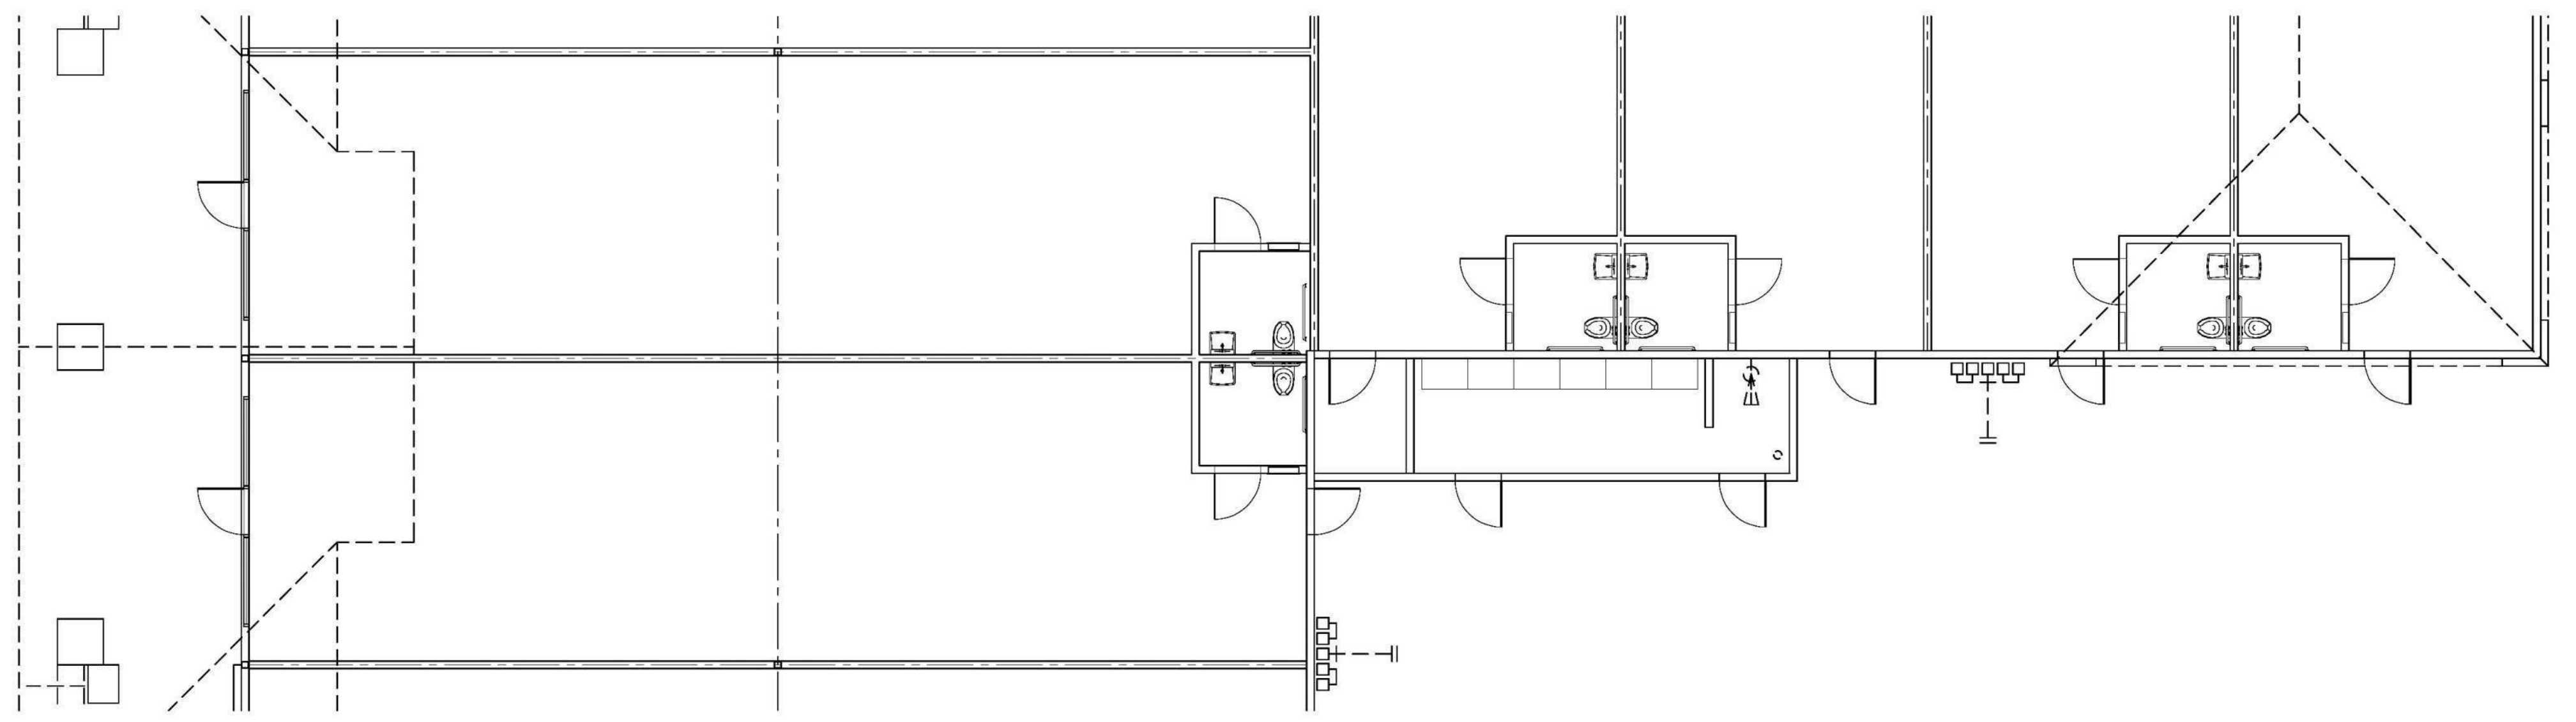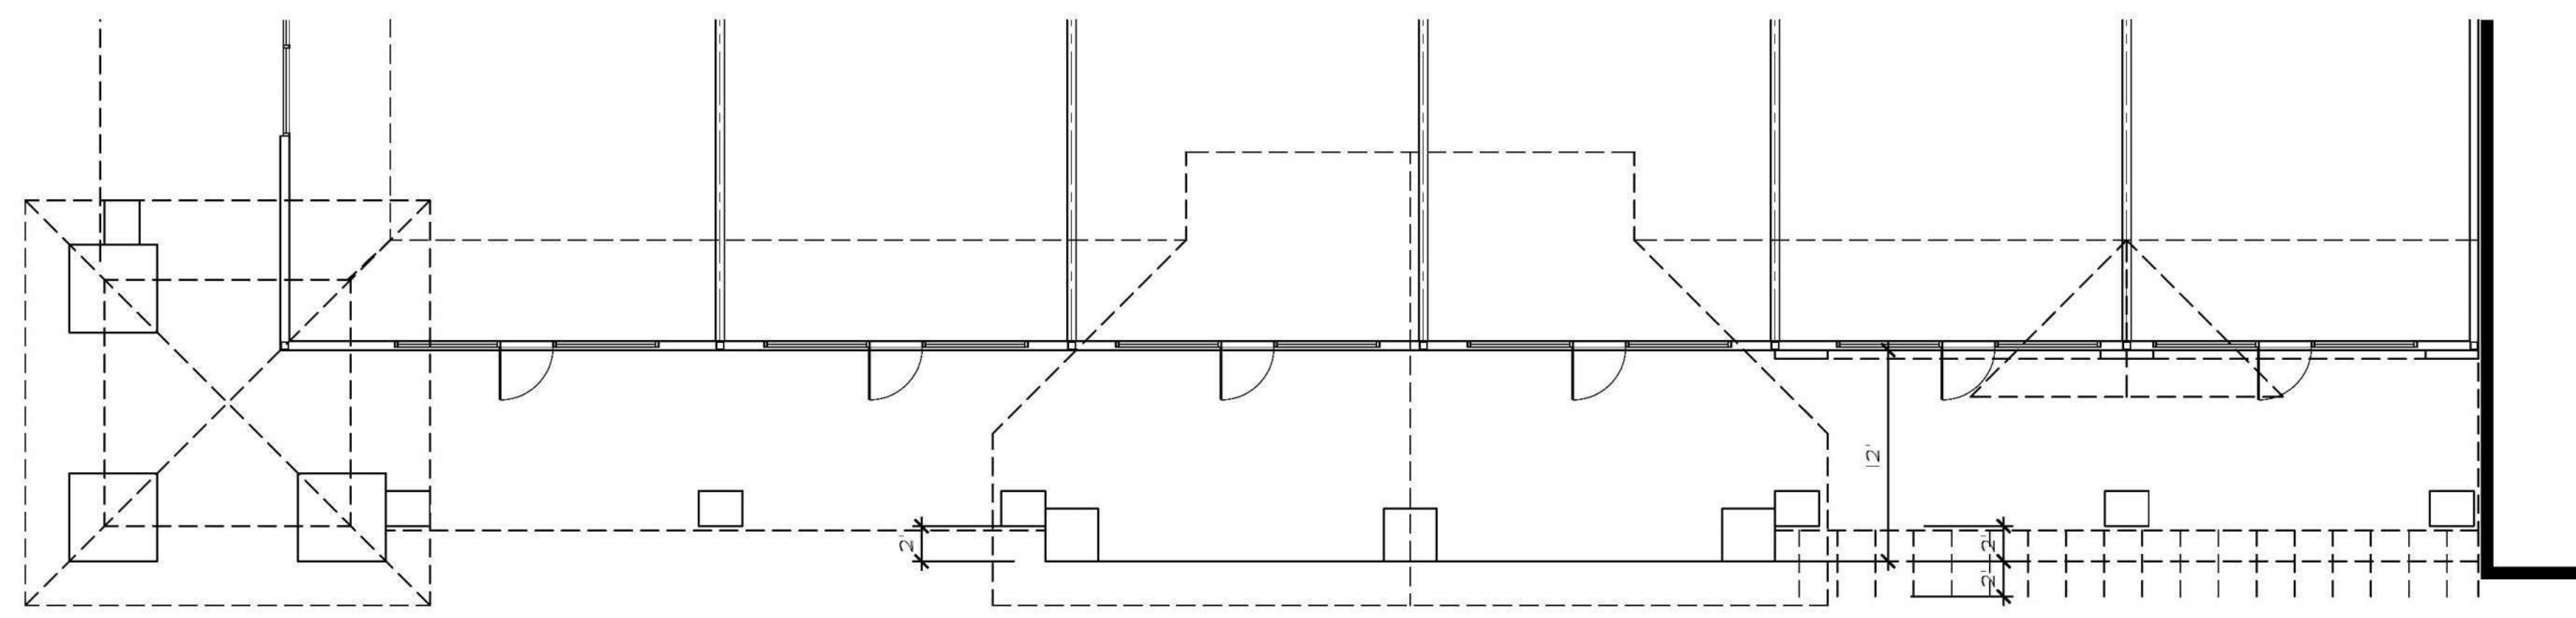


1 SOUTH ELEVATION (FRONT)
1/8" = 1'-0"

2 EAST ELEVATION (RIGHT)
1/8" = 1'-0"

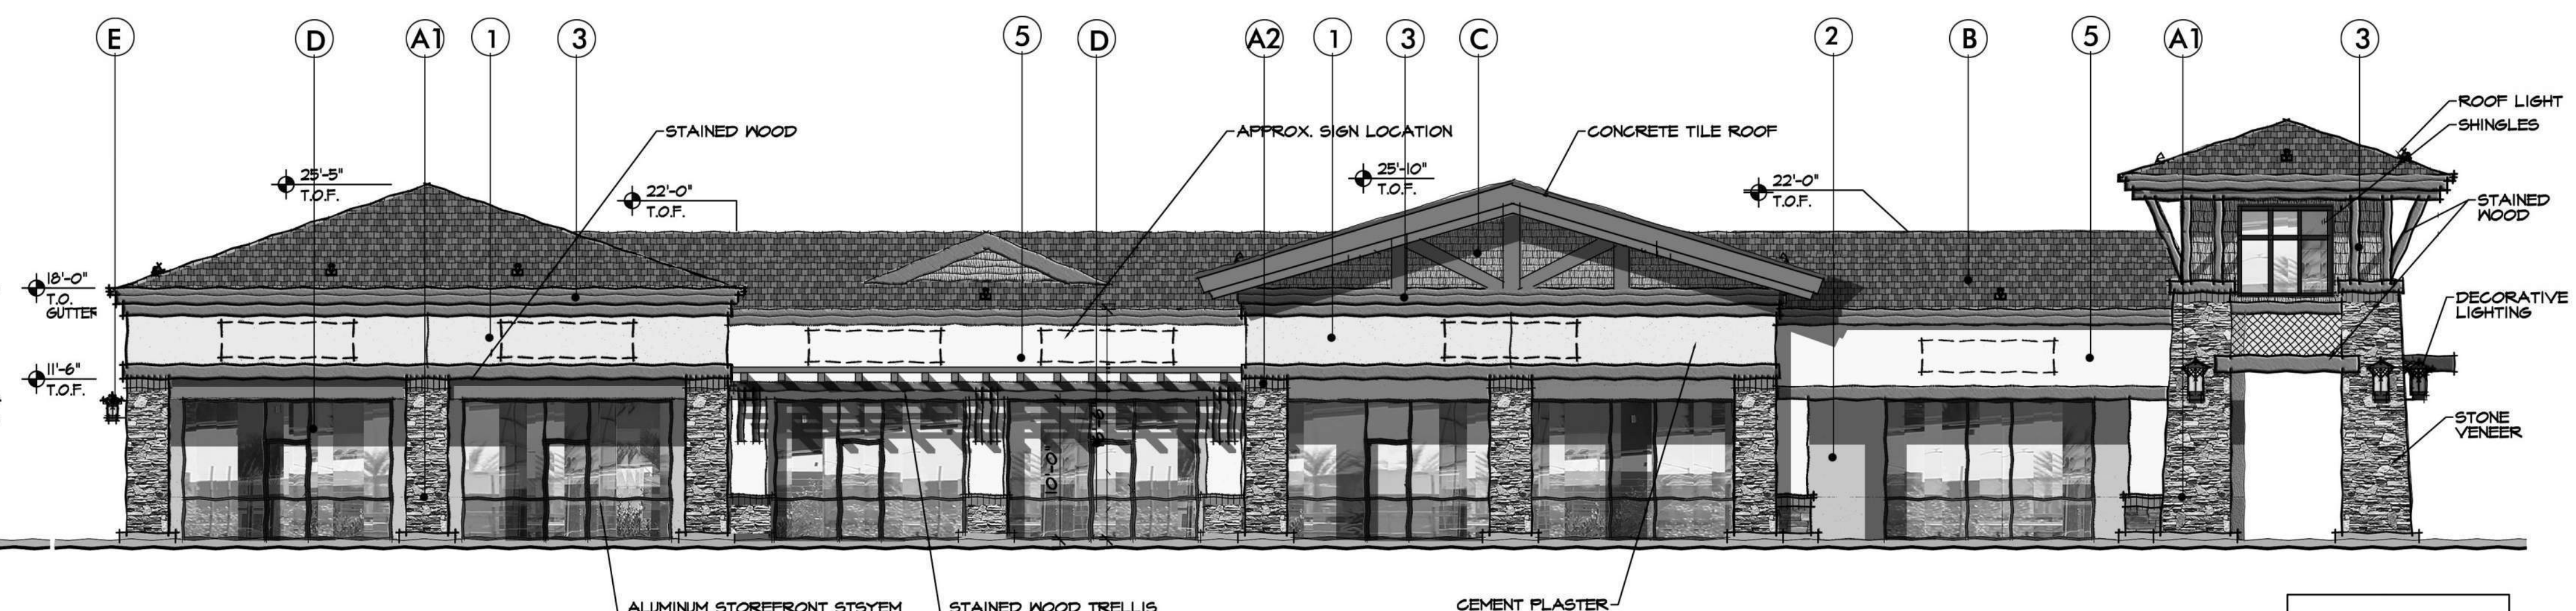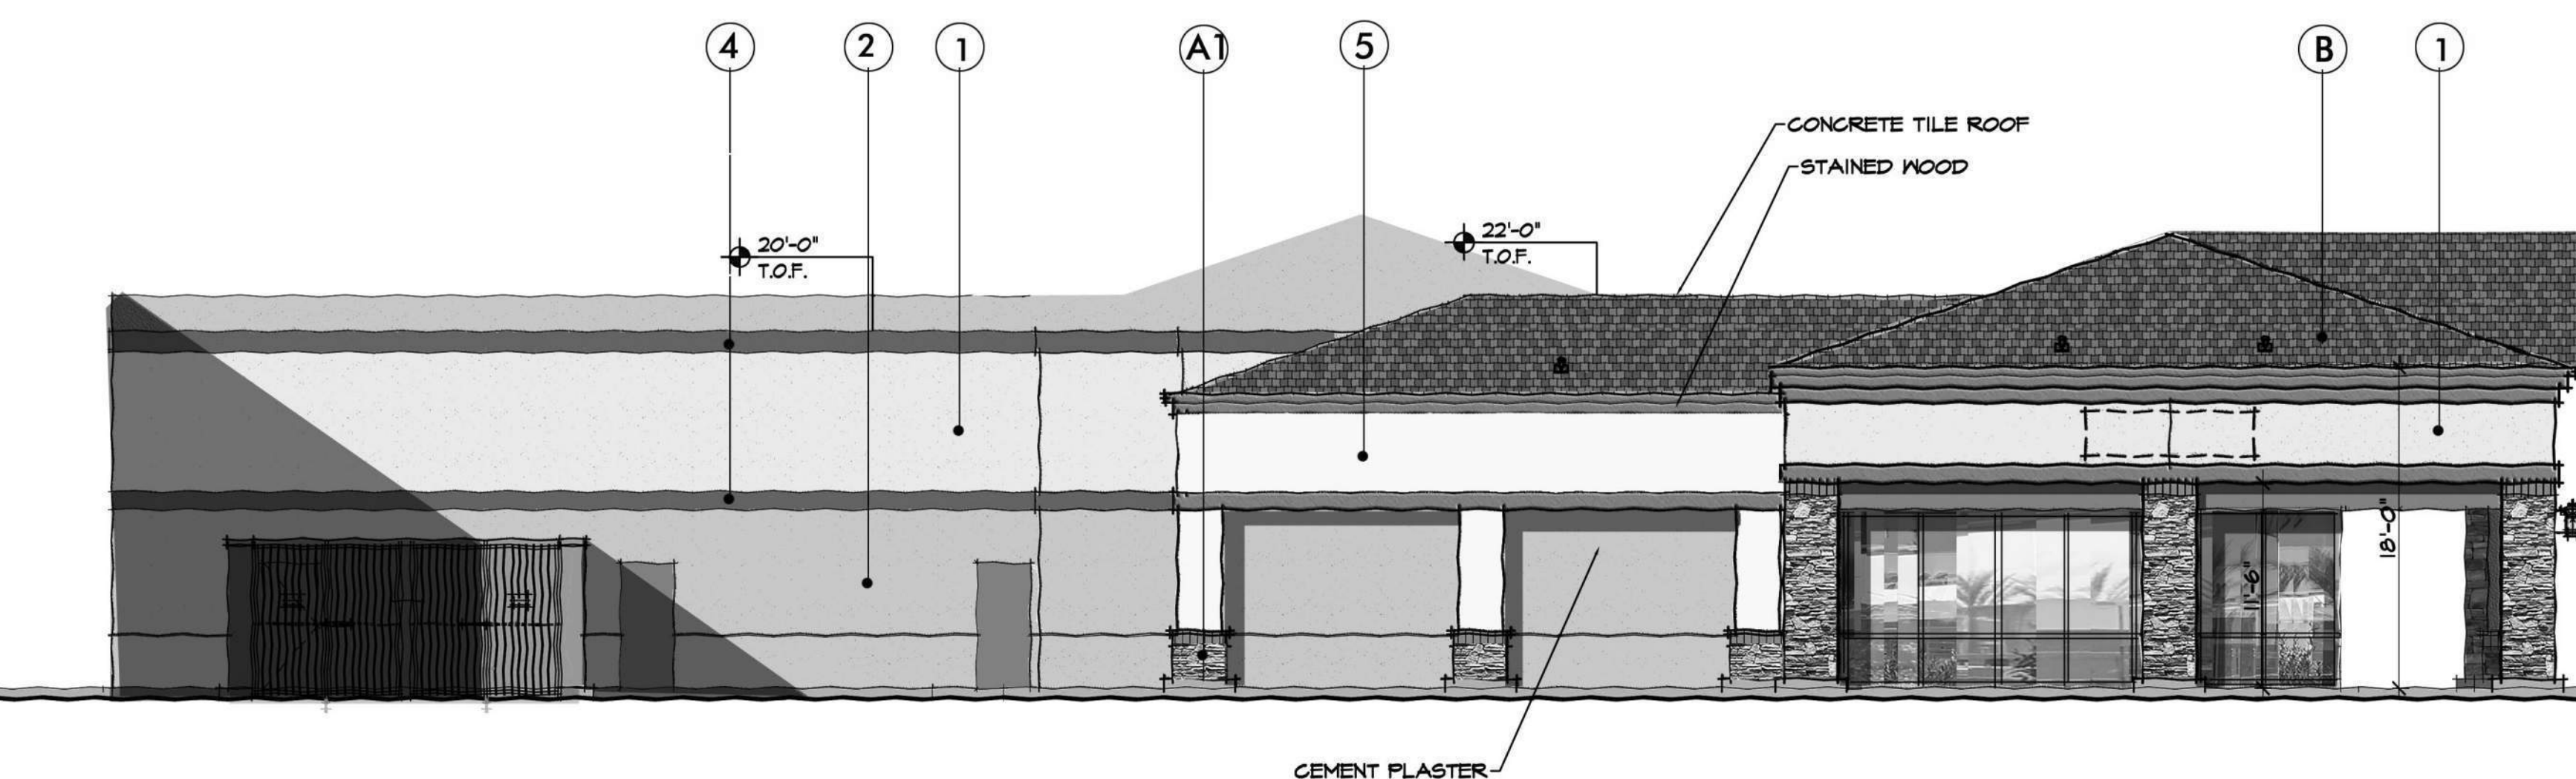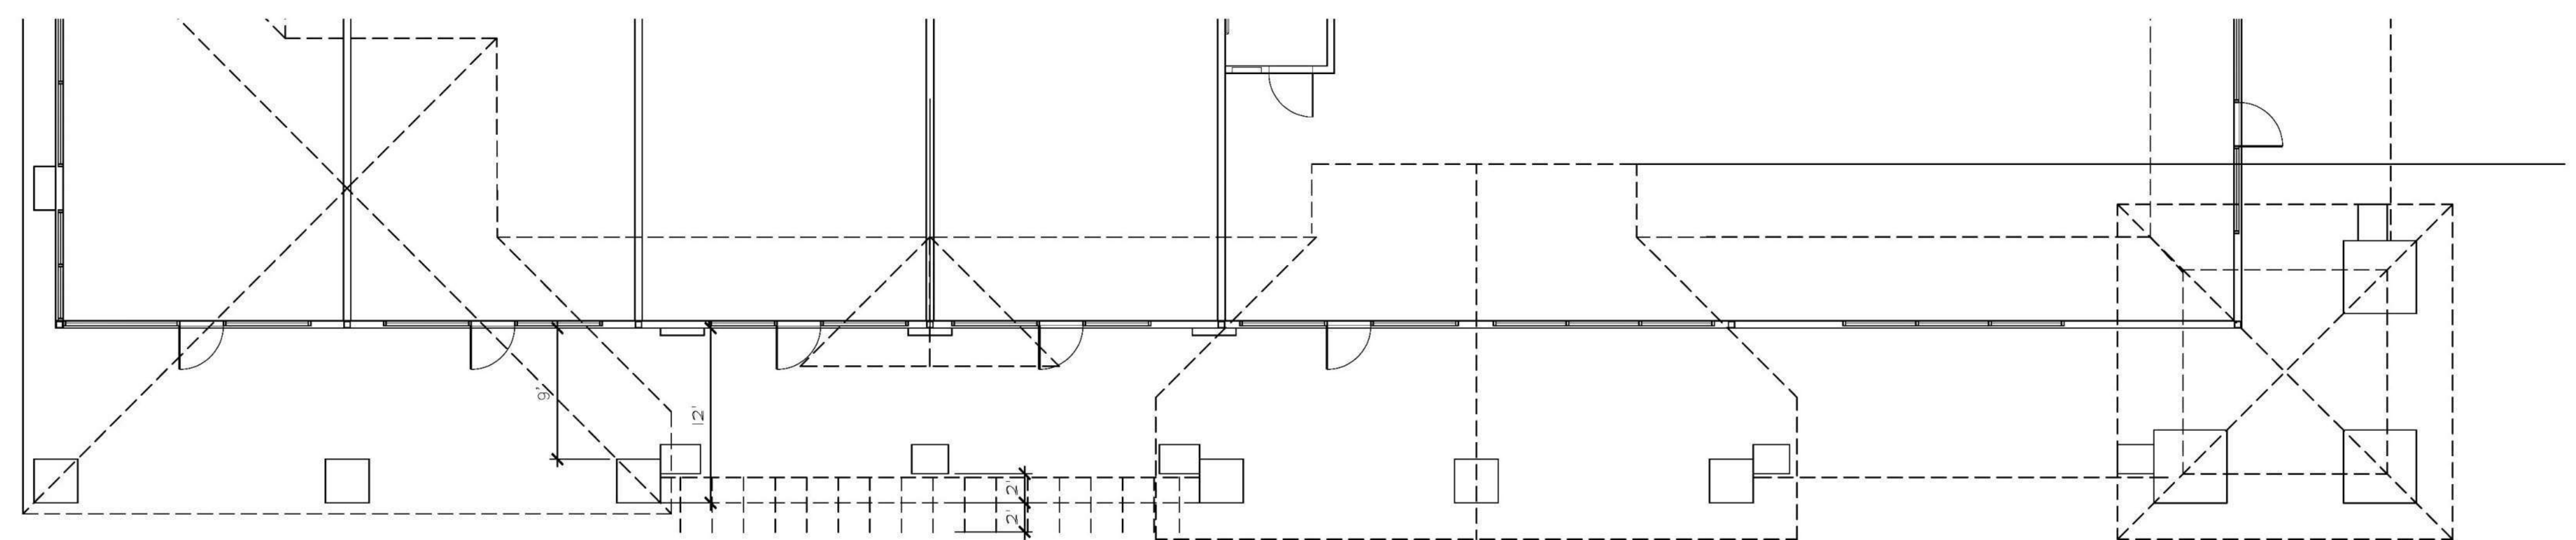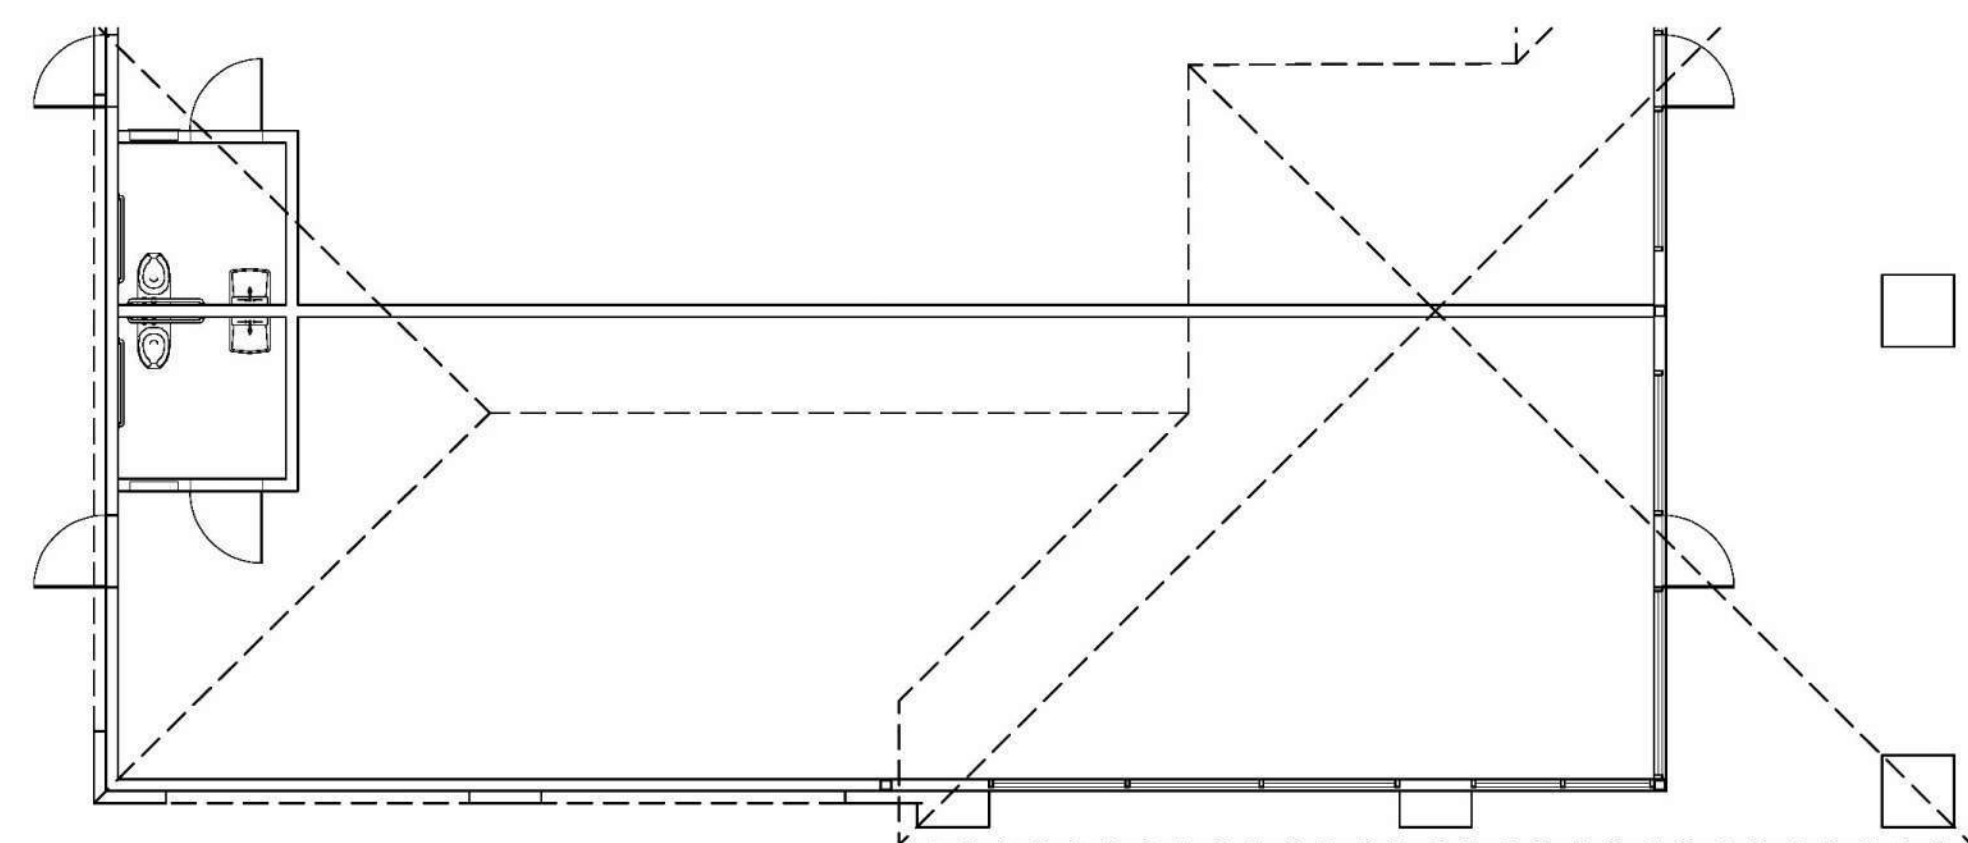

3 NORTH ELEVATION (BACK)
1/8" = 1'-0"

4 WEST ELEVATION (LEFT)
1/8" = 1'-0"

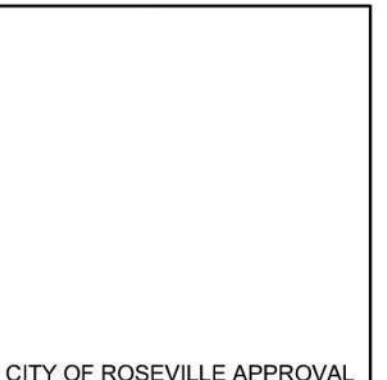

ELEVATIONS : SHOPS 1
WEST ROSEVILLE MARKETPLACE
ROSEVILLE, CA





SHEET C2.1 B

JOB #: 22002
DATE: 03/15/2022







NADEL STUDIO ONE, INC.
1990 S. BUNDY DR., SUITE 400
LOS ANGELES, CA 90025
T: 310.826.2100 F: 310.826.0182
WWW.NADELARC.COM



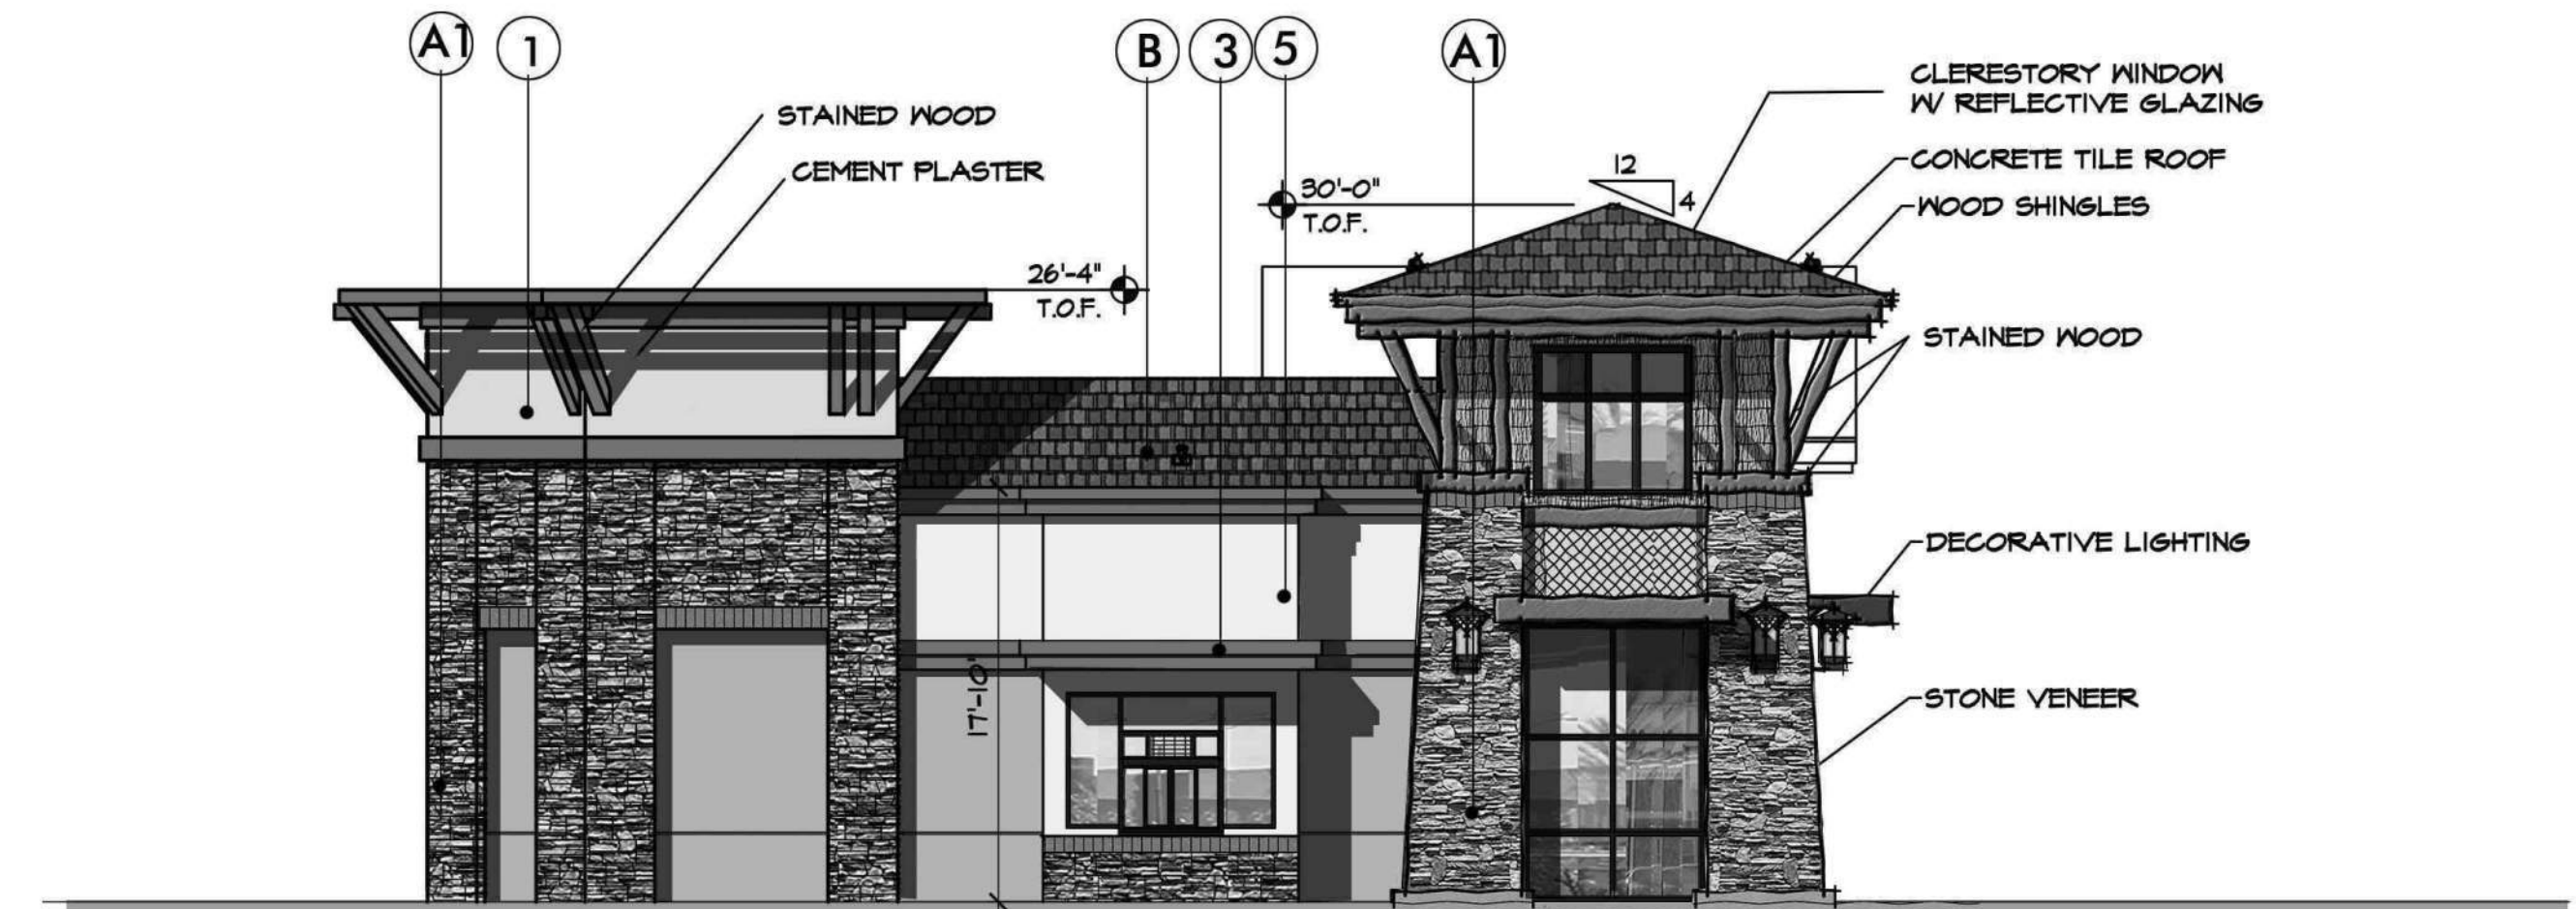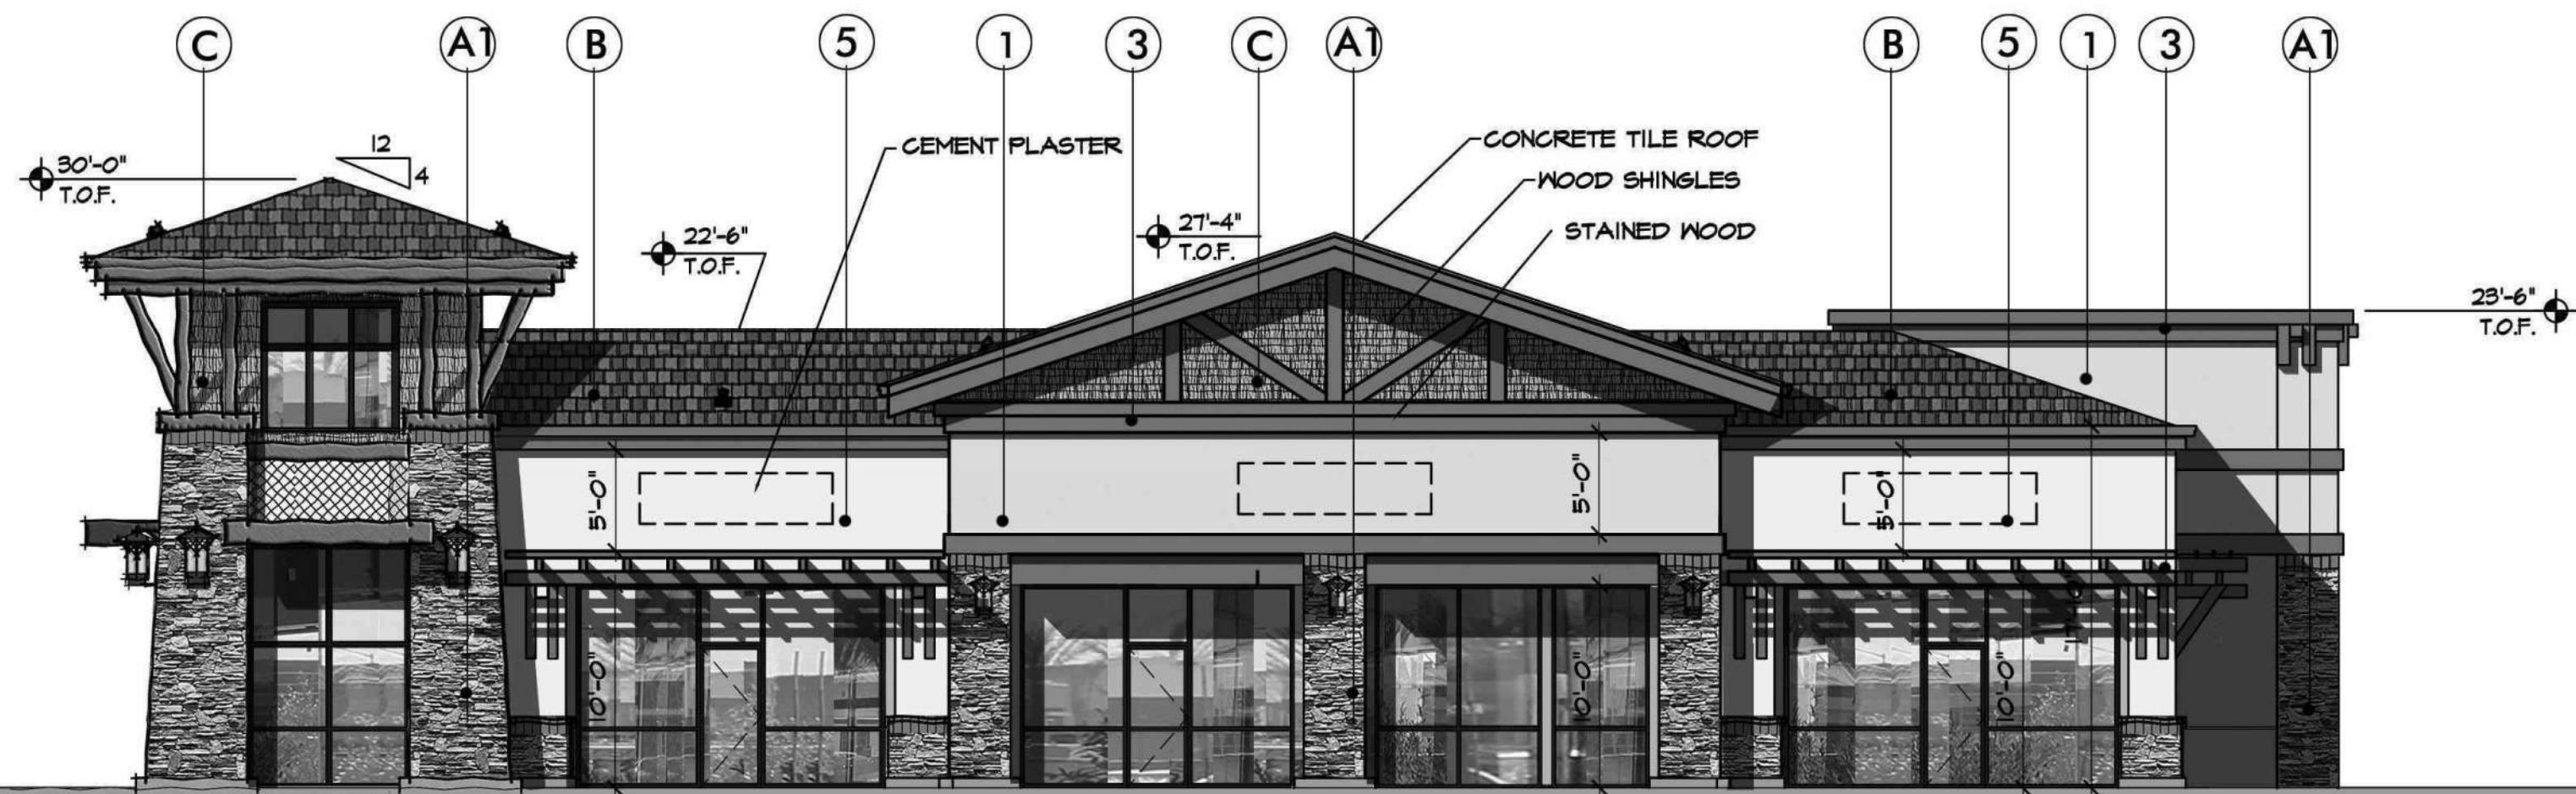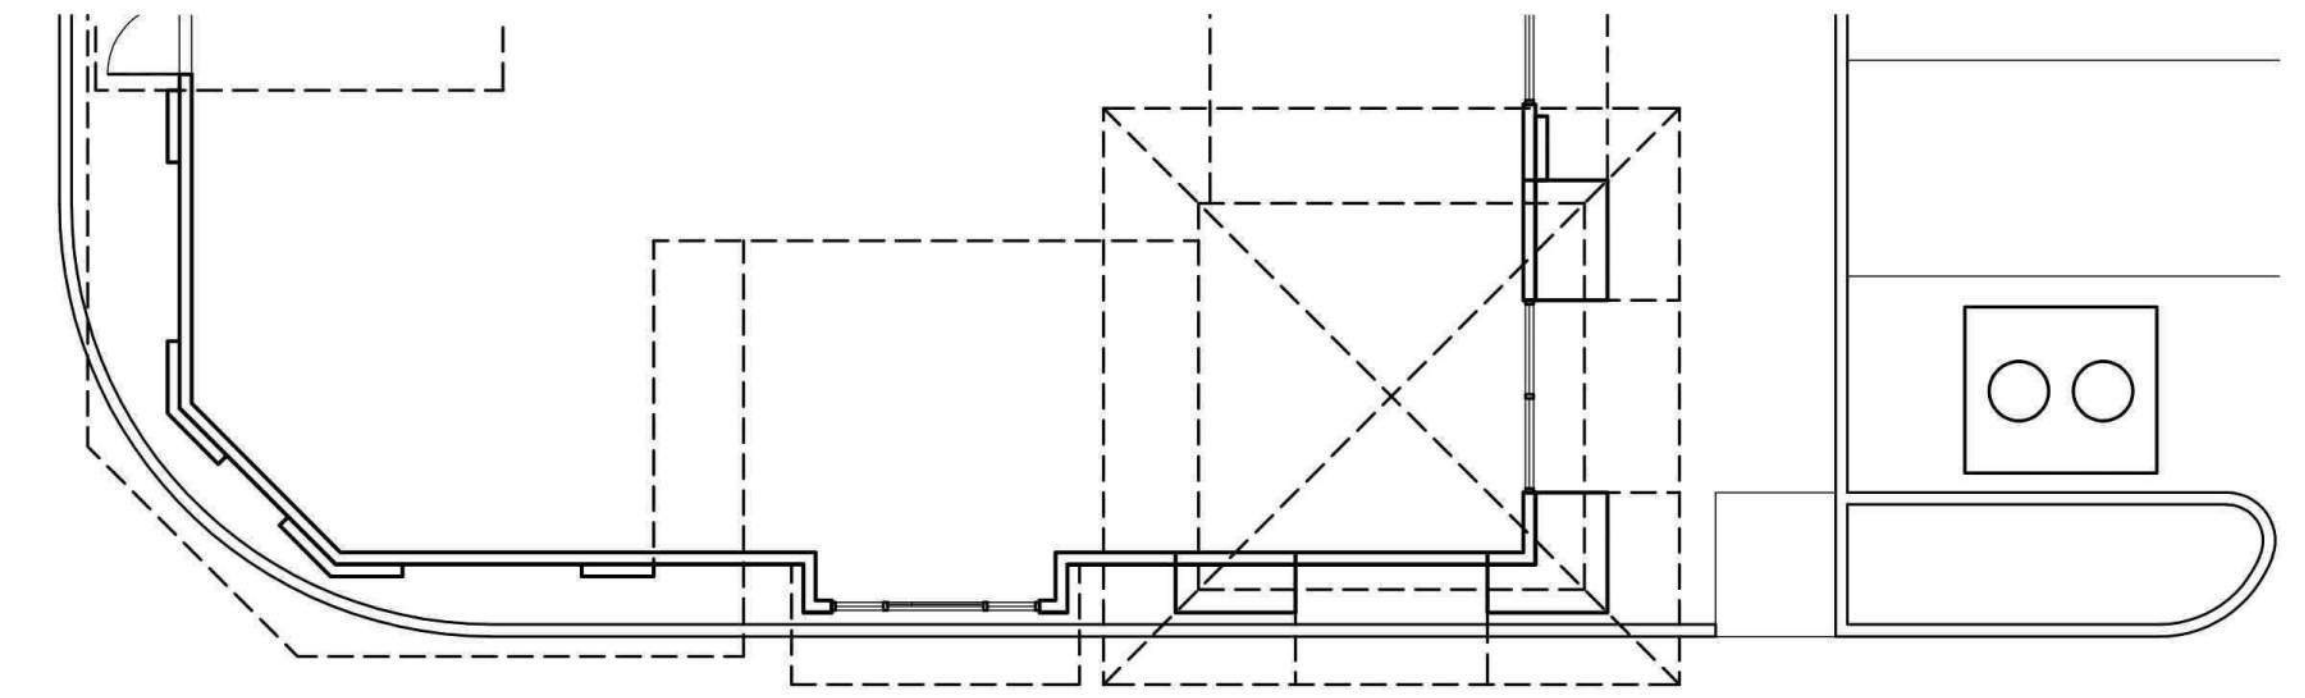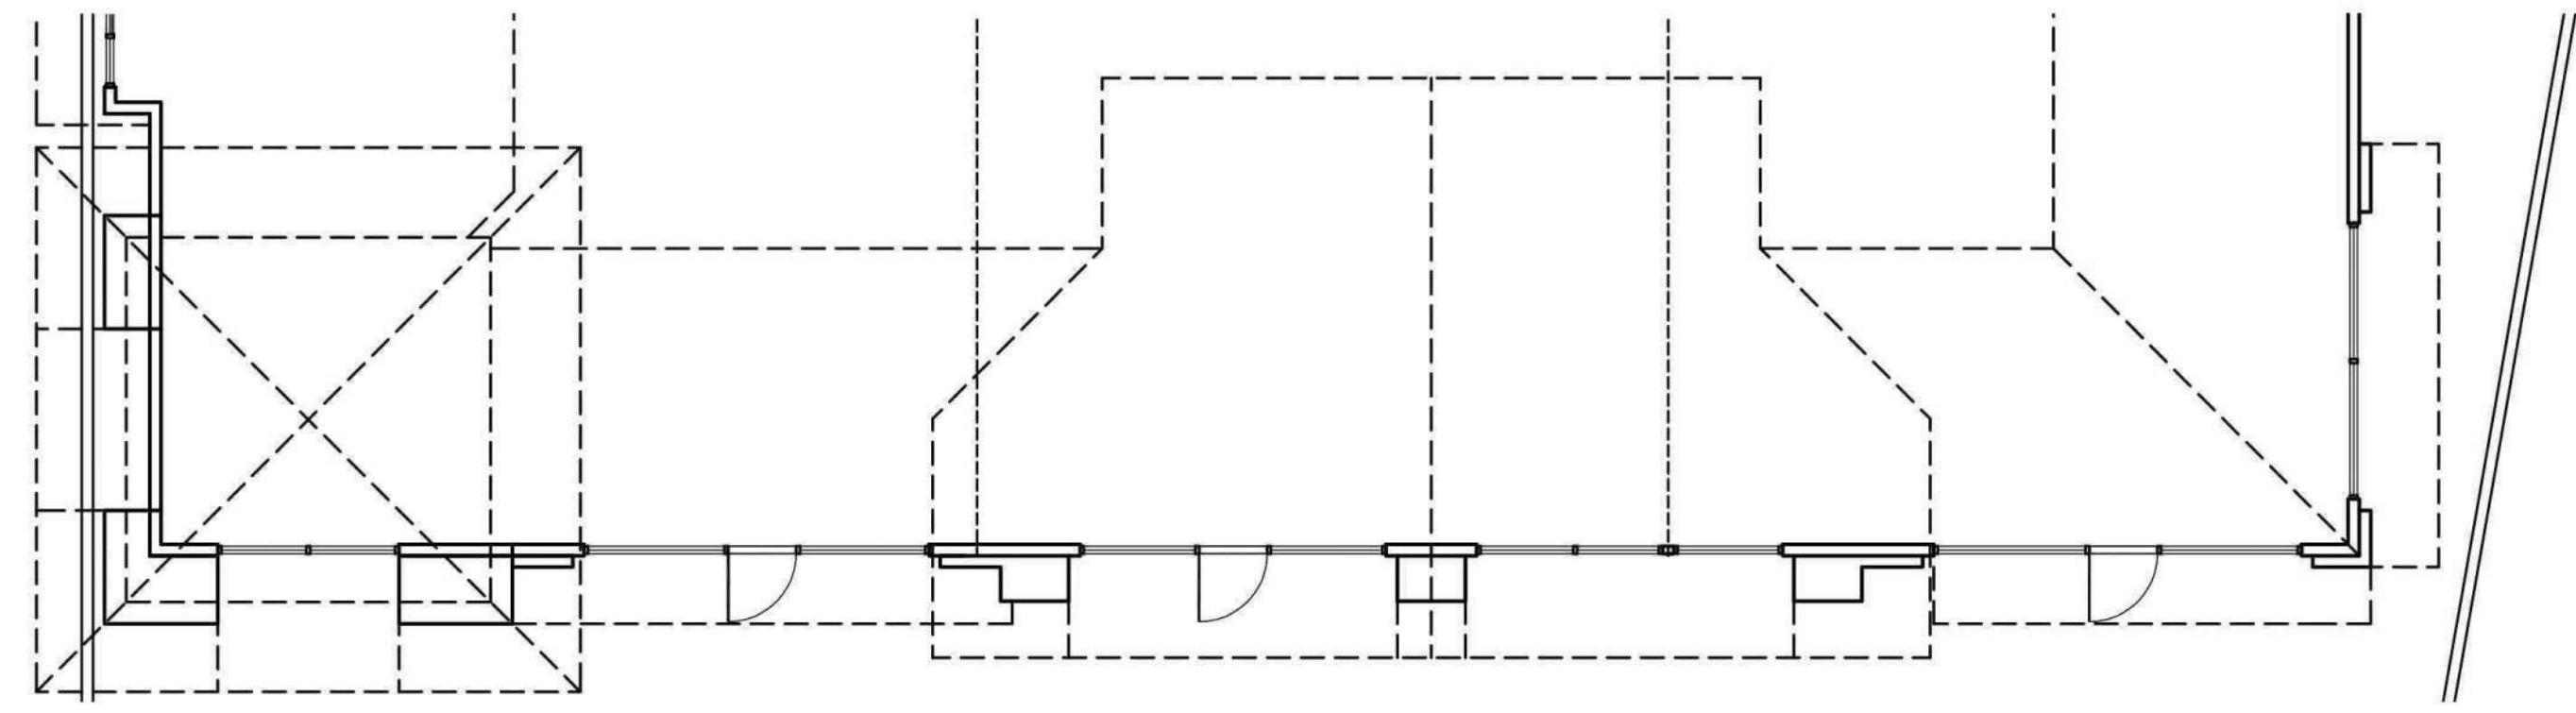



1 FRONT ELEVATION (NORTH)
1/8" = 1'-0"

2 LEFT ELEVATION (EAST)
1/8" = 1'-0"

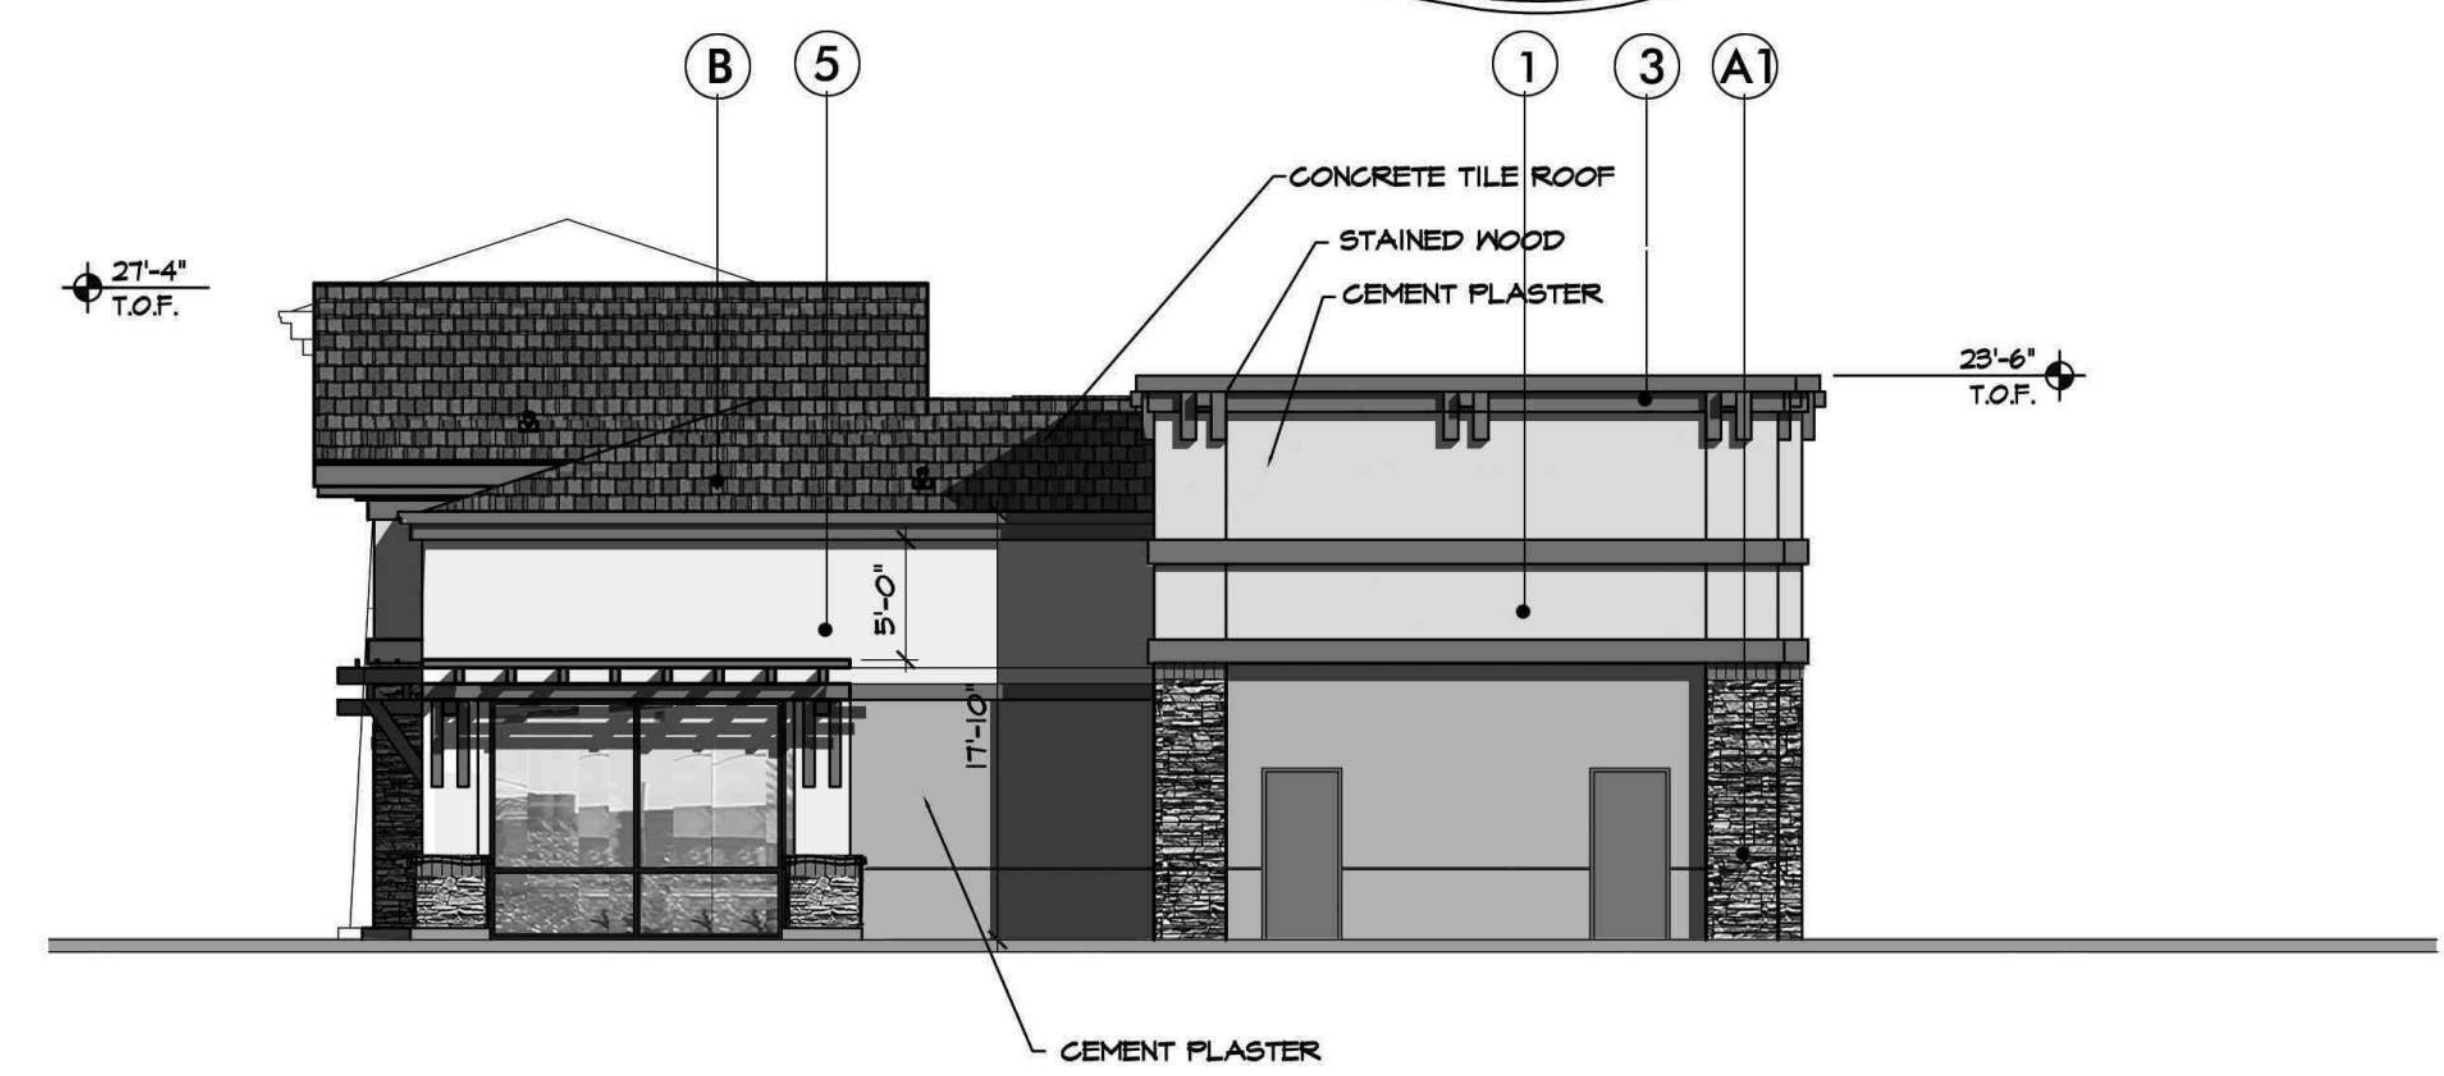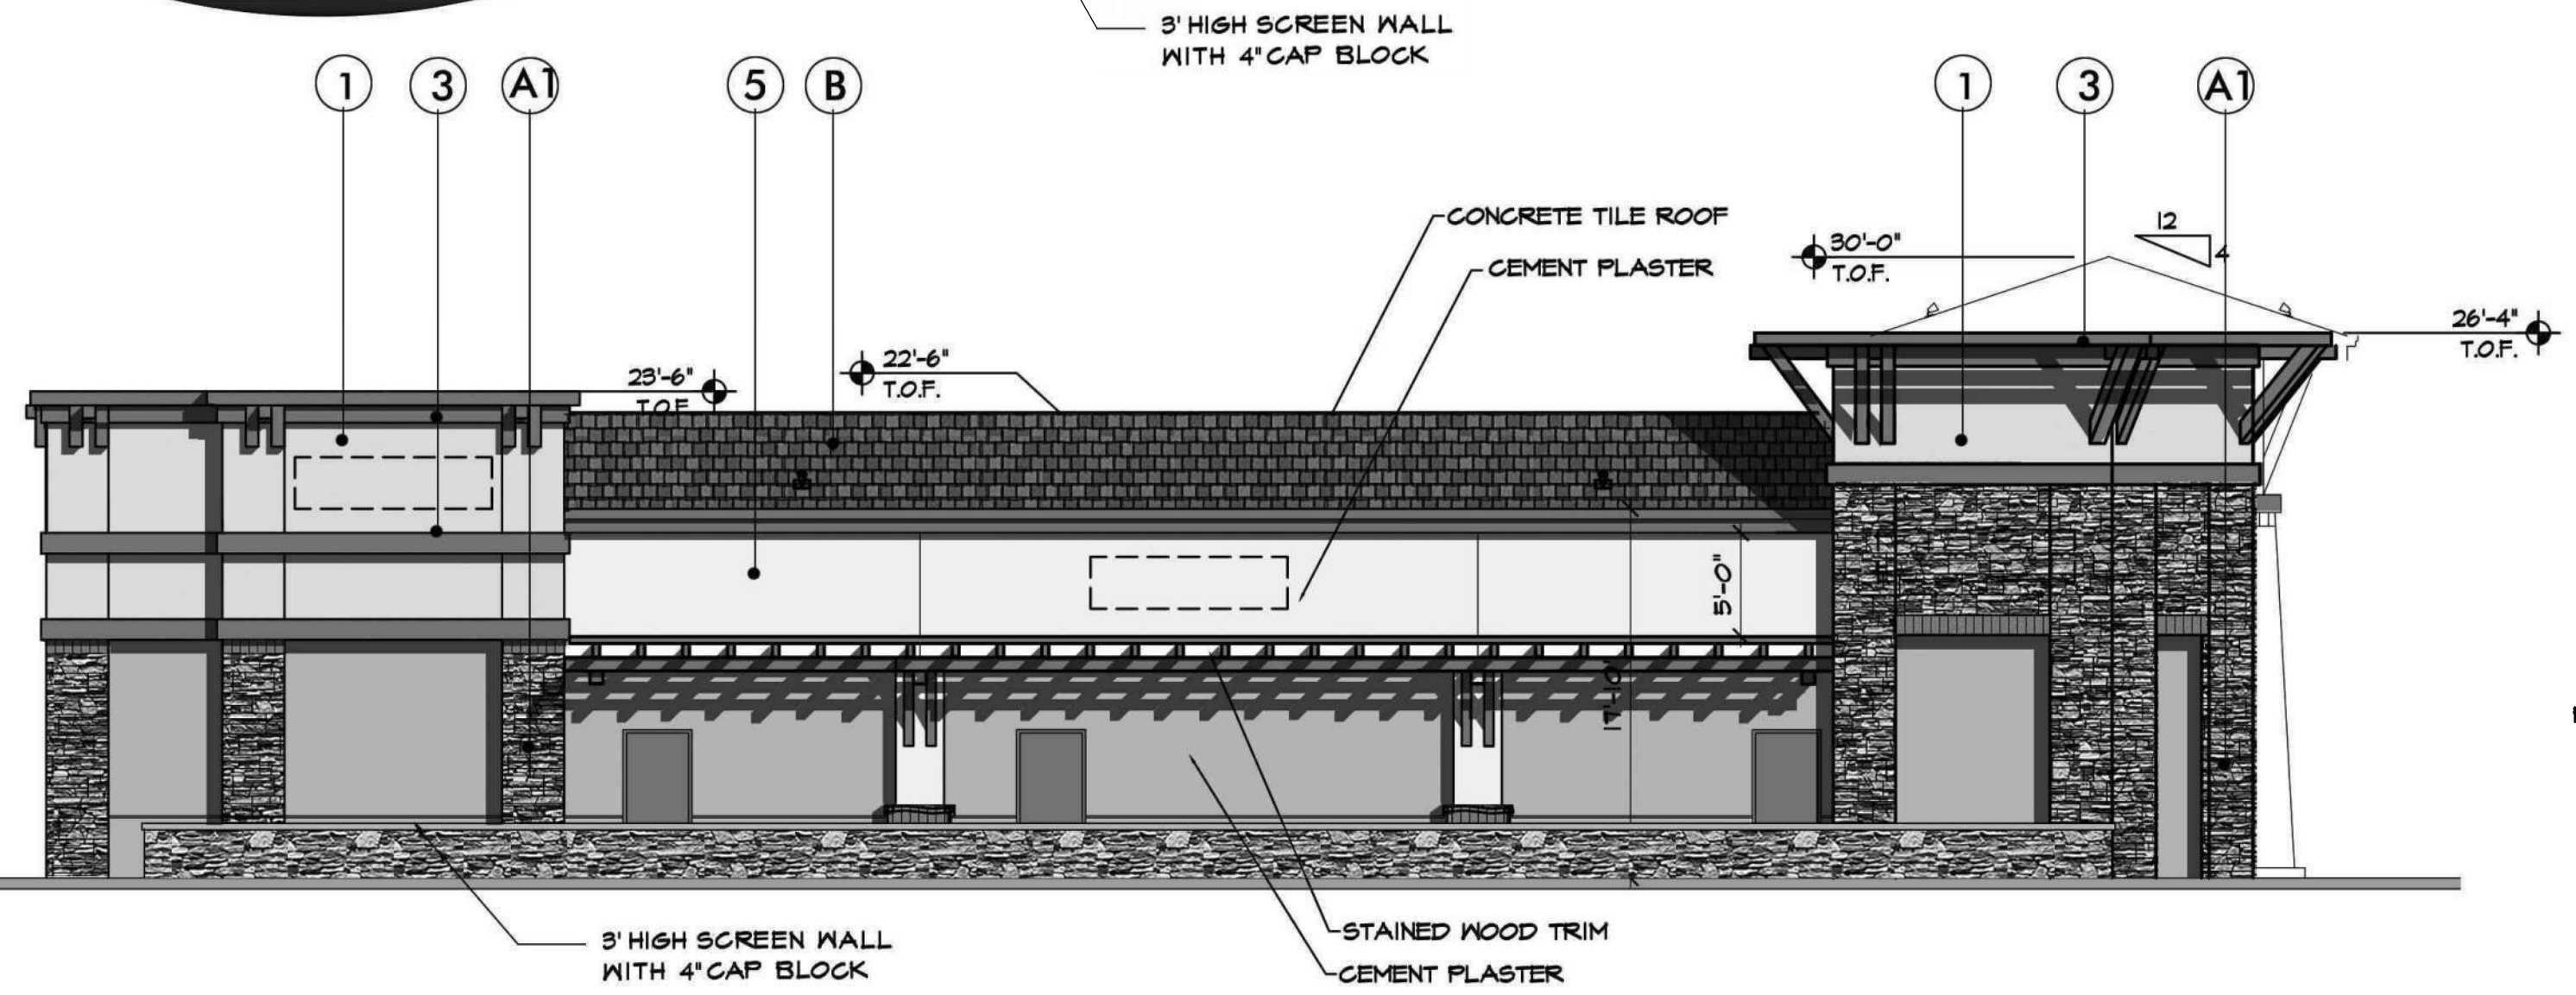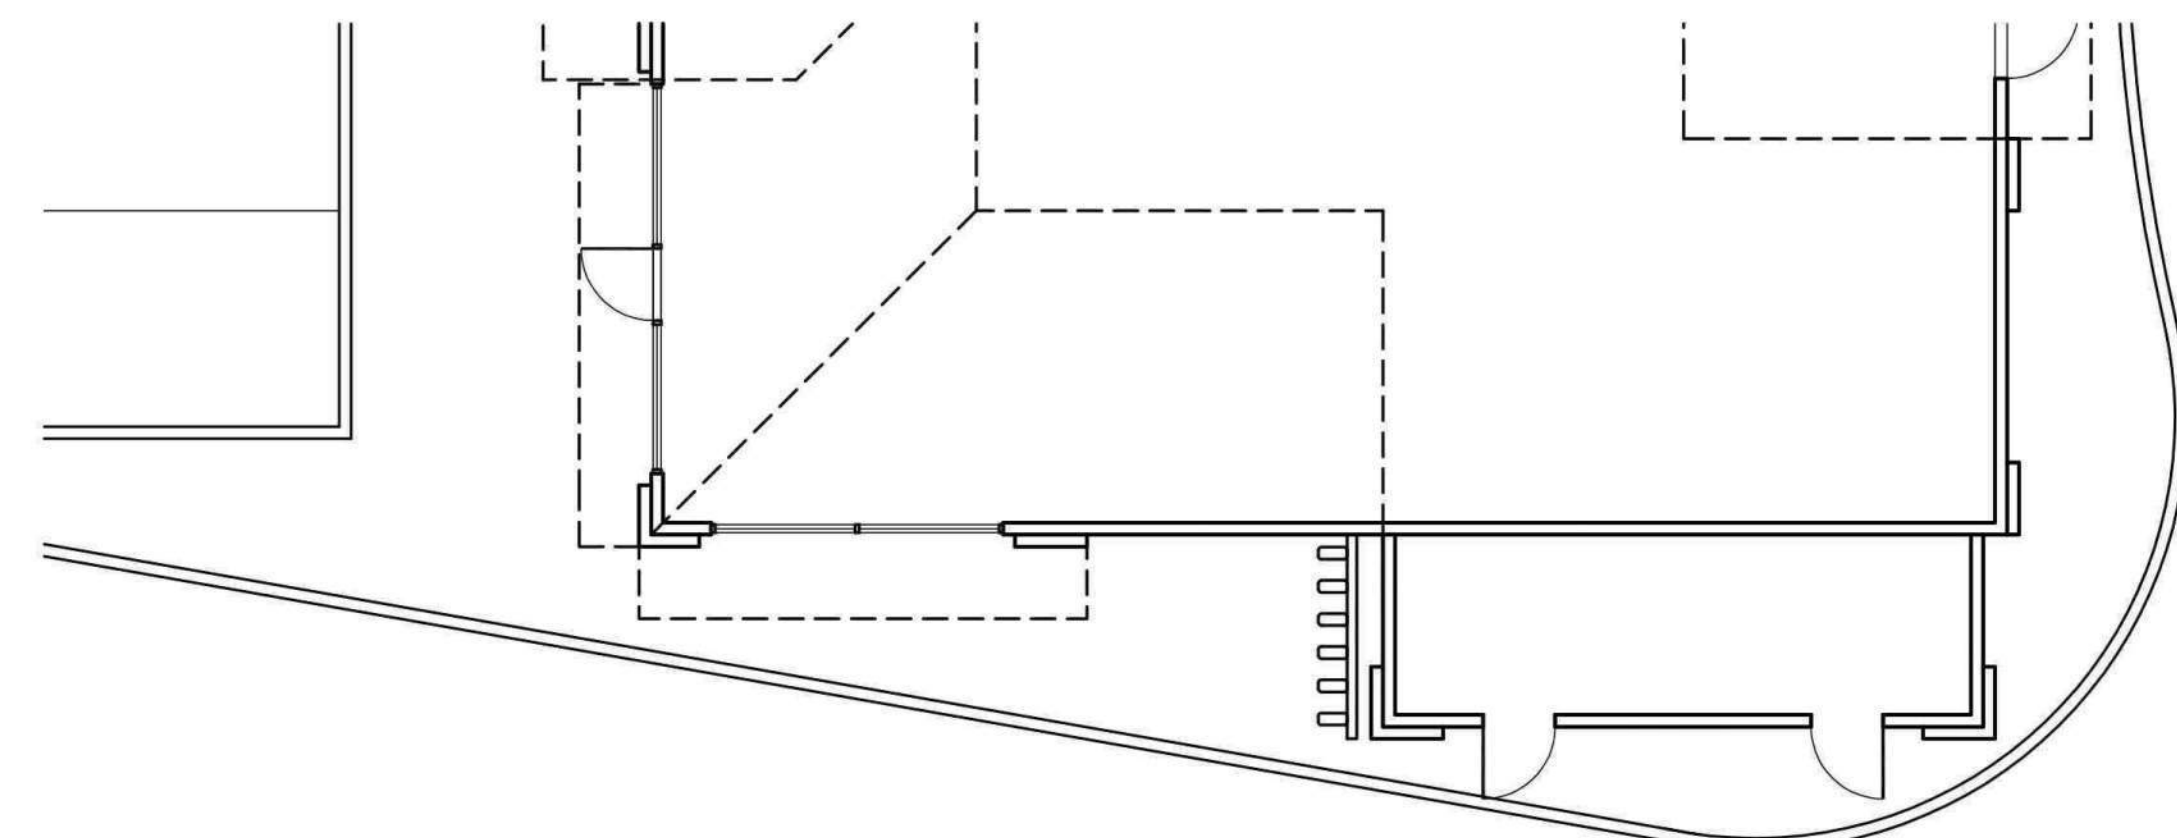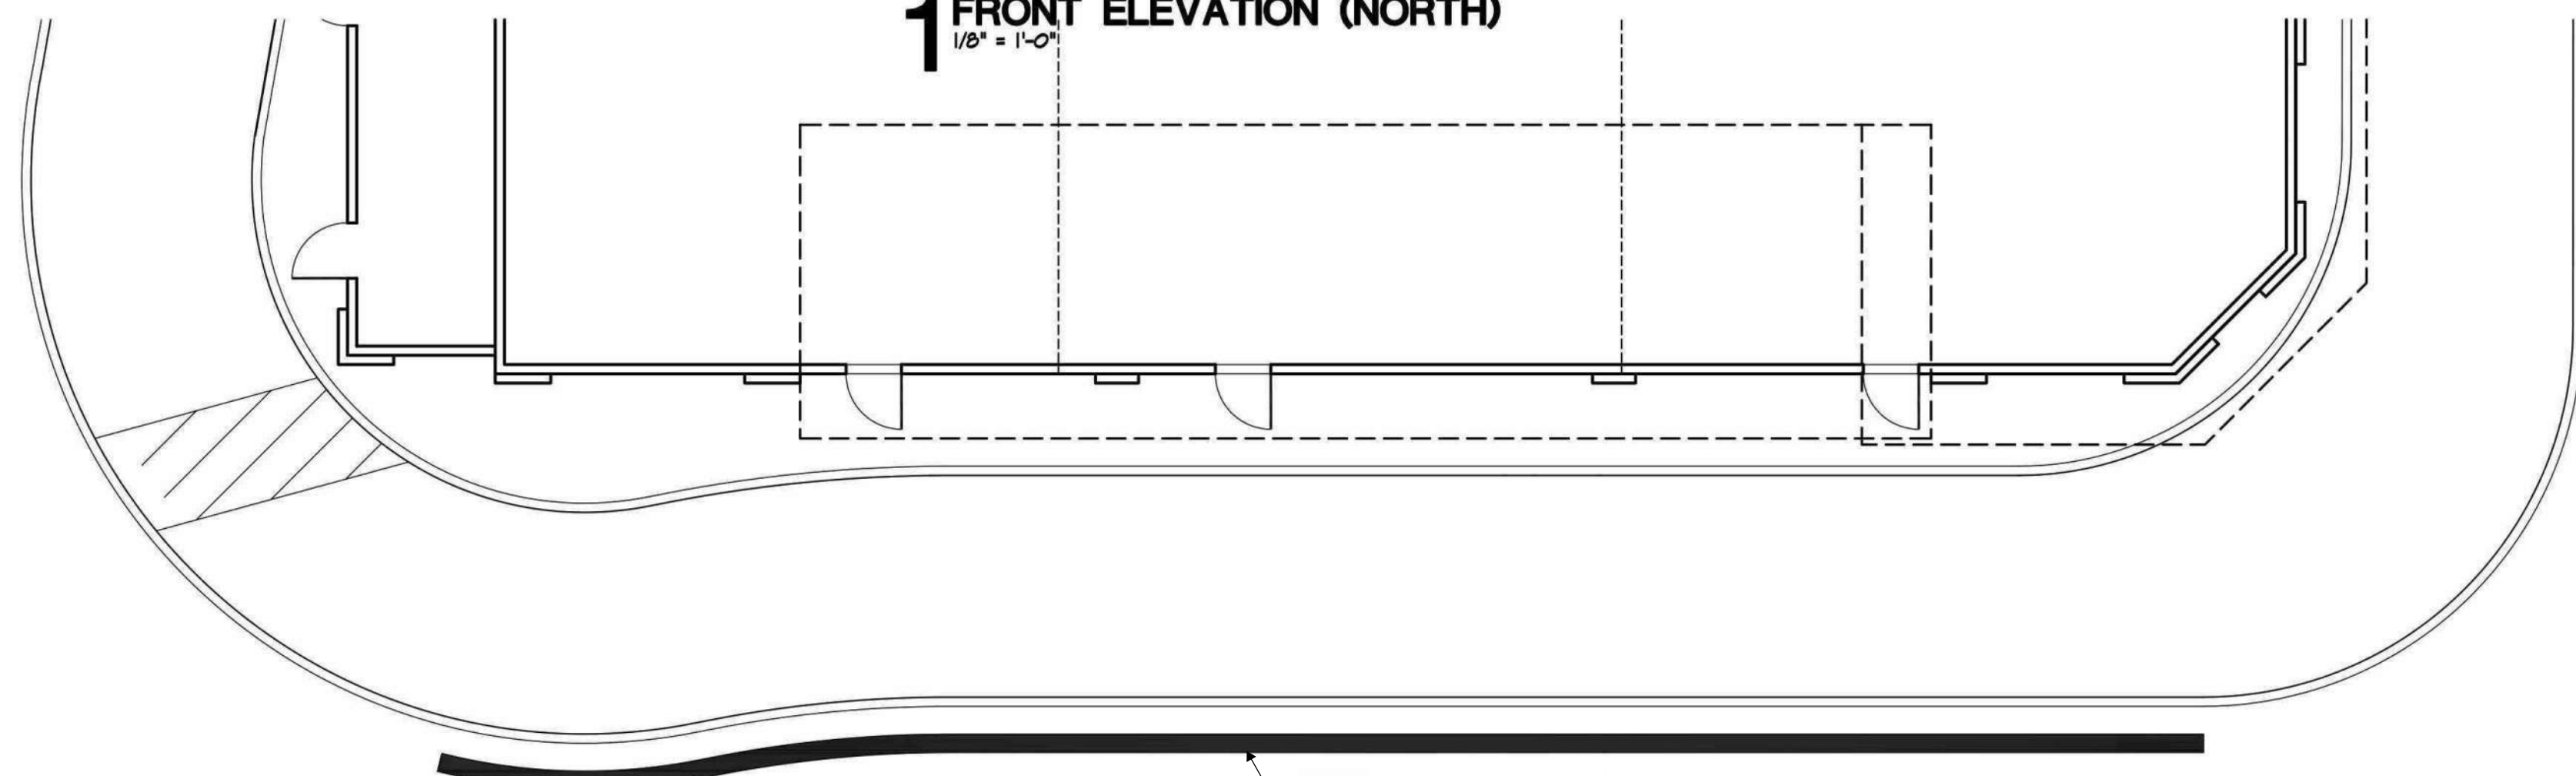

3 REAR ELEVATION (SOUTH)
1/8" = 1'-0"


4 RIGHT ELEVATION (WEST)
1/8" = 1'-0"

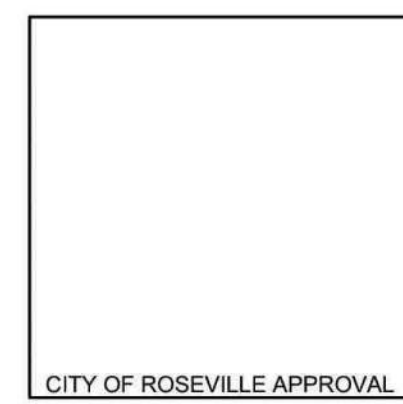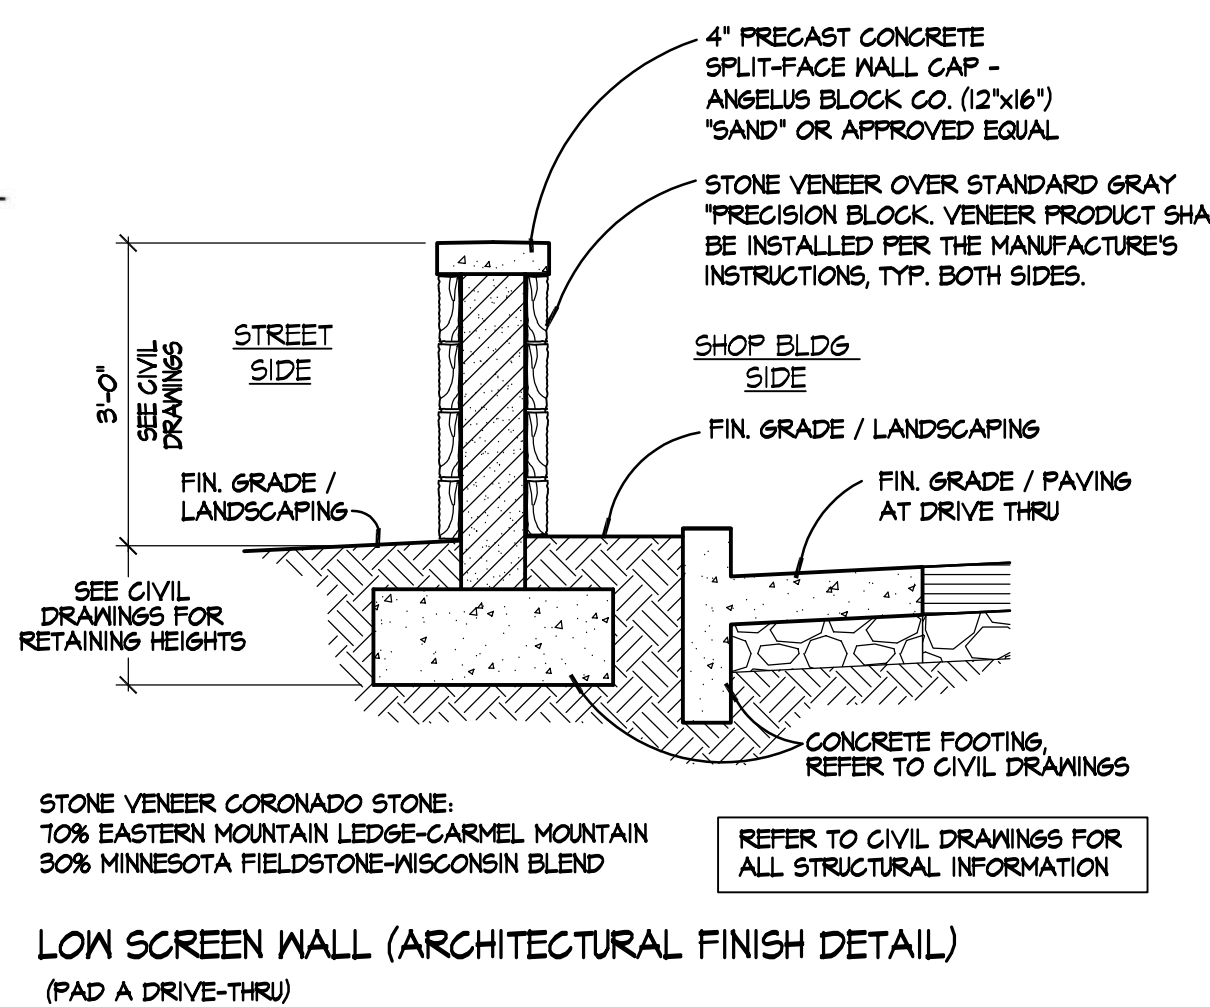

ELEVATIONS : PAD B
WEST ROSEVILLE MARKETPLACE
ROSEVILLE, CA


SHEET C2.1C

JOB #: 22002
DATE: 08/11/2022

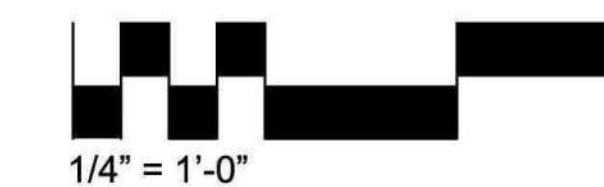


NADEL STUDIO ONE, INC.
1990 S. BUNDY DR., SUITE 400
LOS ANGELES, CA 90025
T: 310.826.2100 F: 310.826.0182
WWW.NADELARC.COM


NADEL

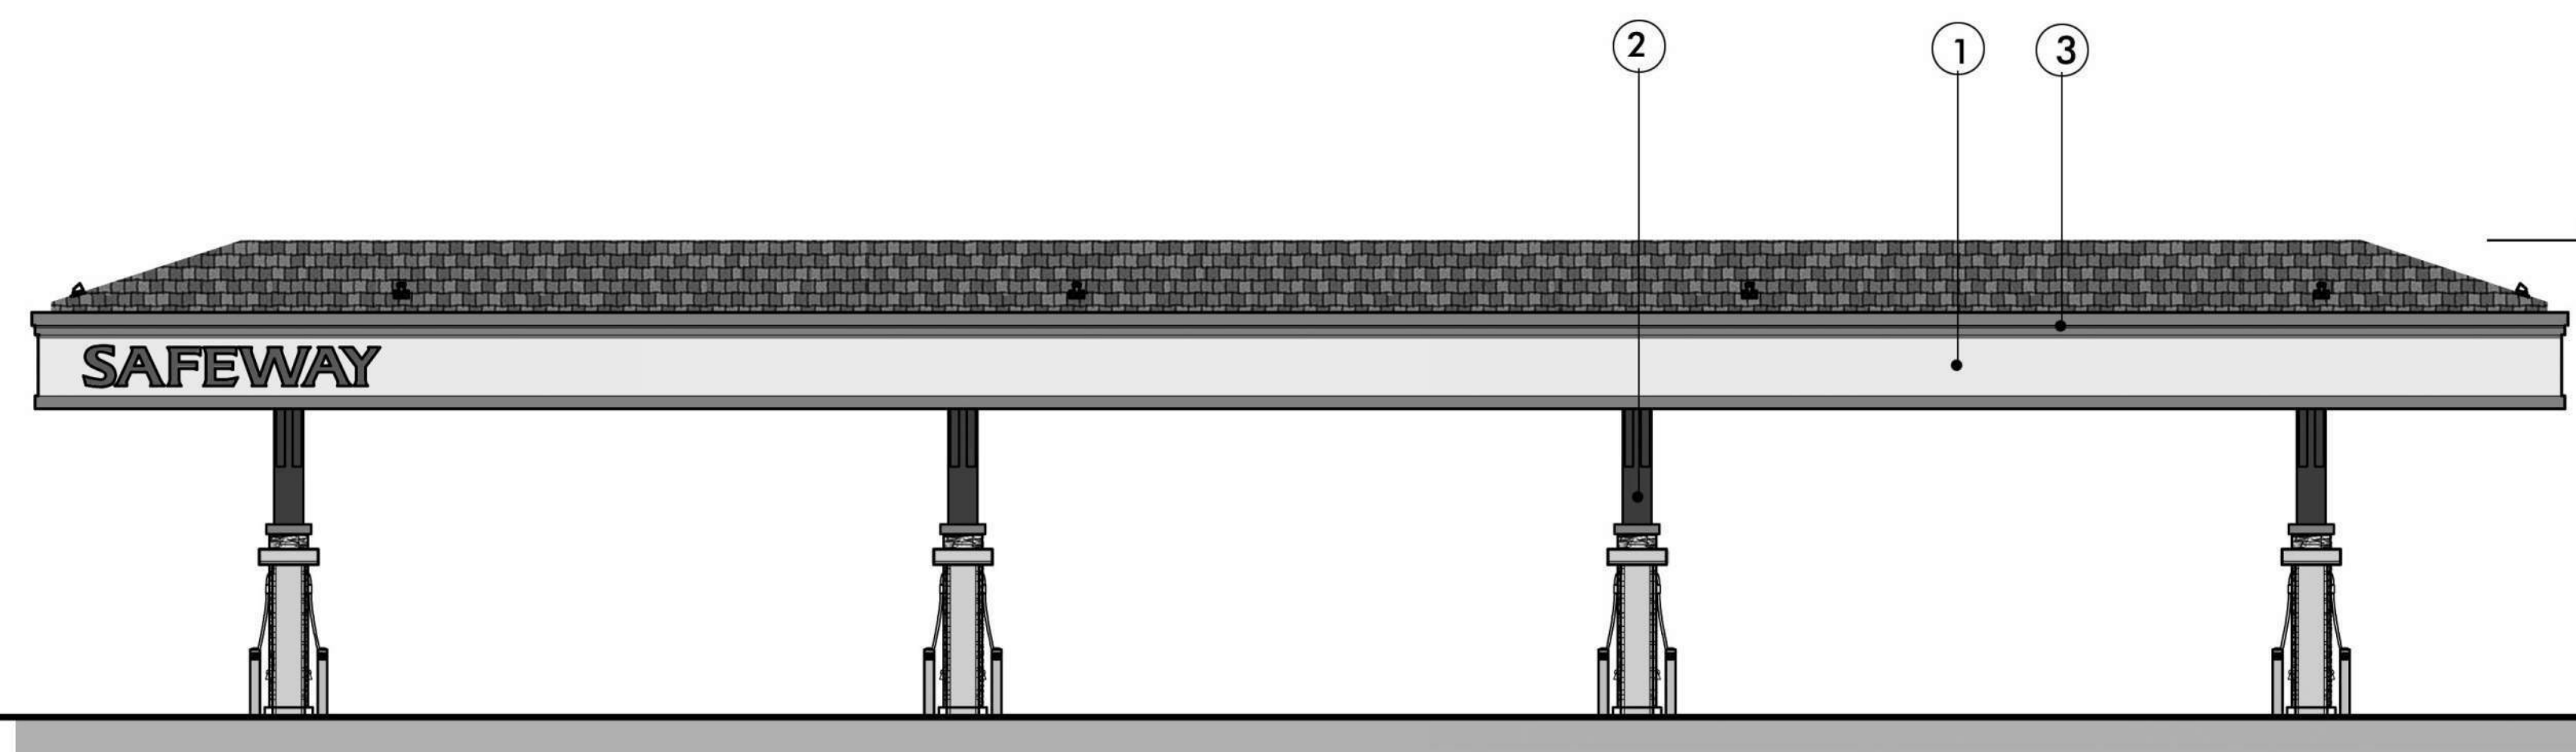


1 FRONT ELEVATION (EAST)
1/8" = 1'-0"

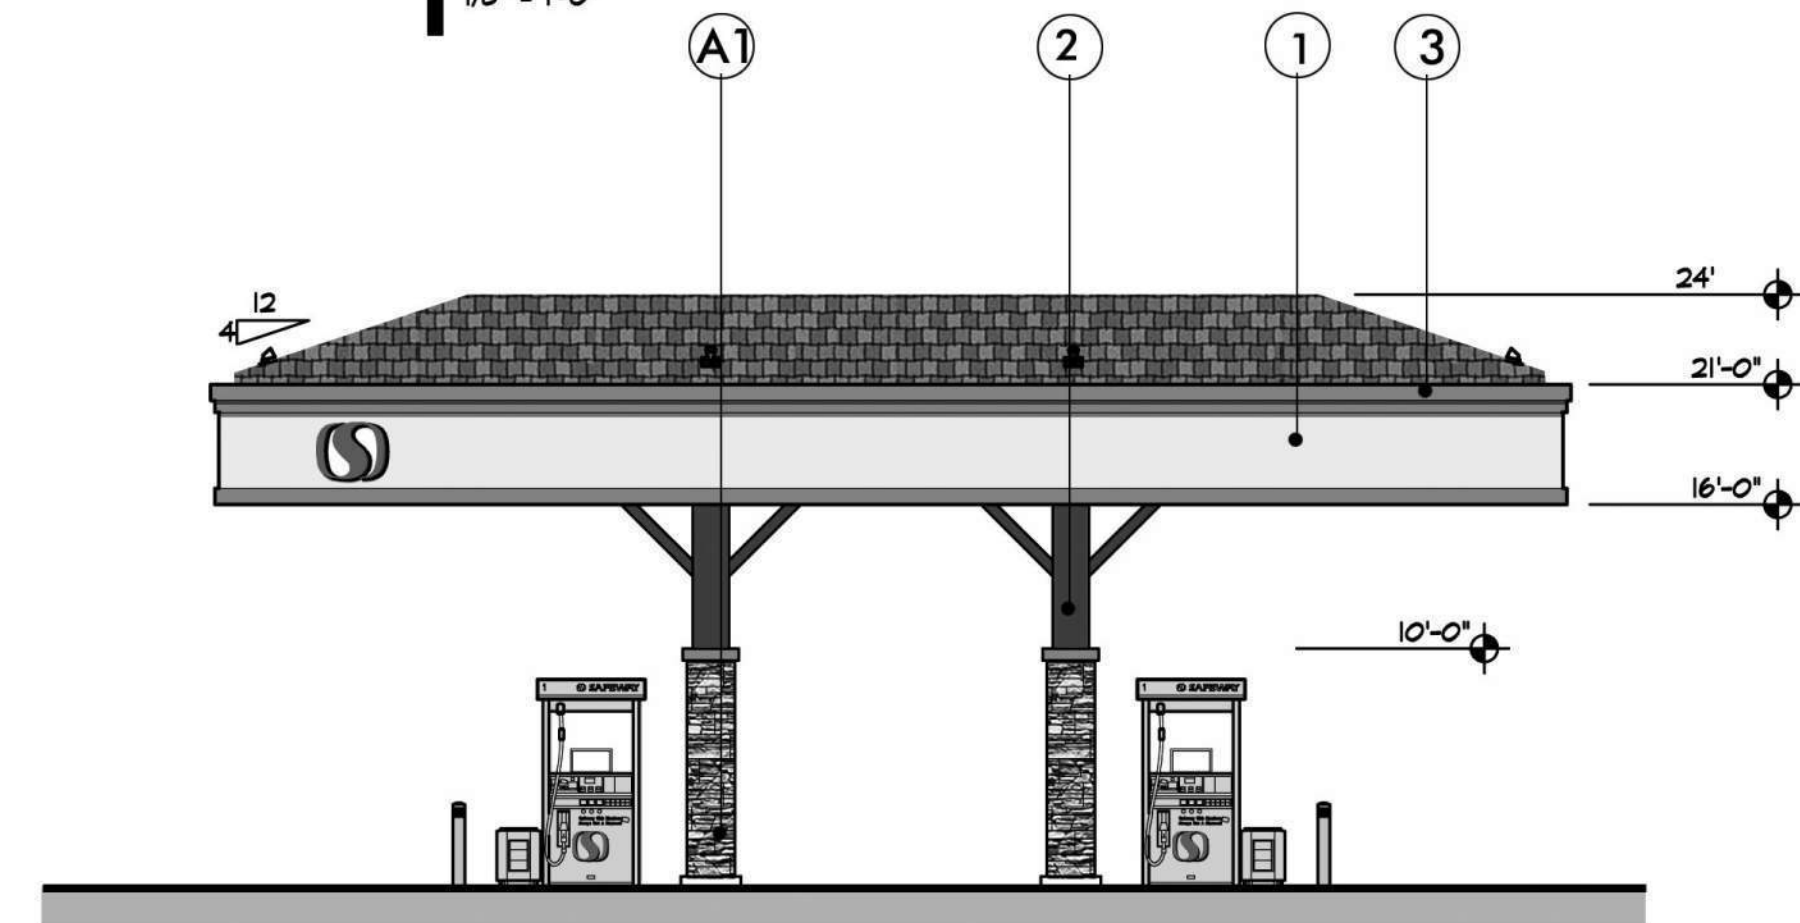



2 LEFT ELEVATION (SOUTH)
1/8" = 1'-0"

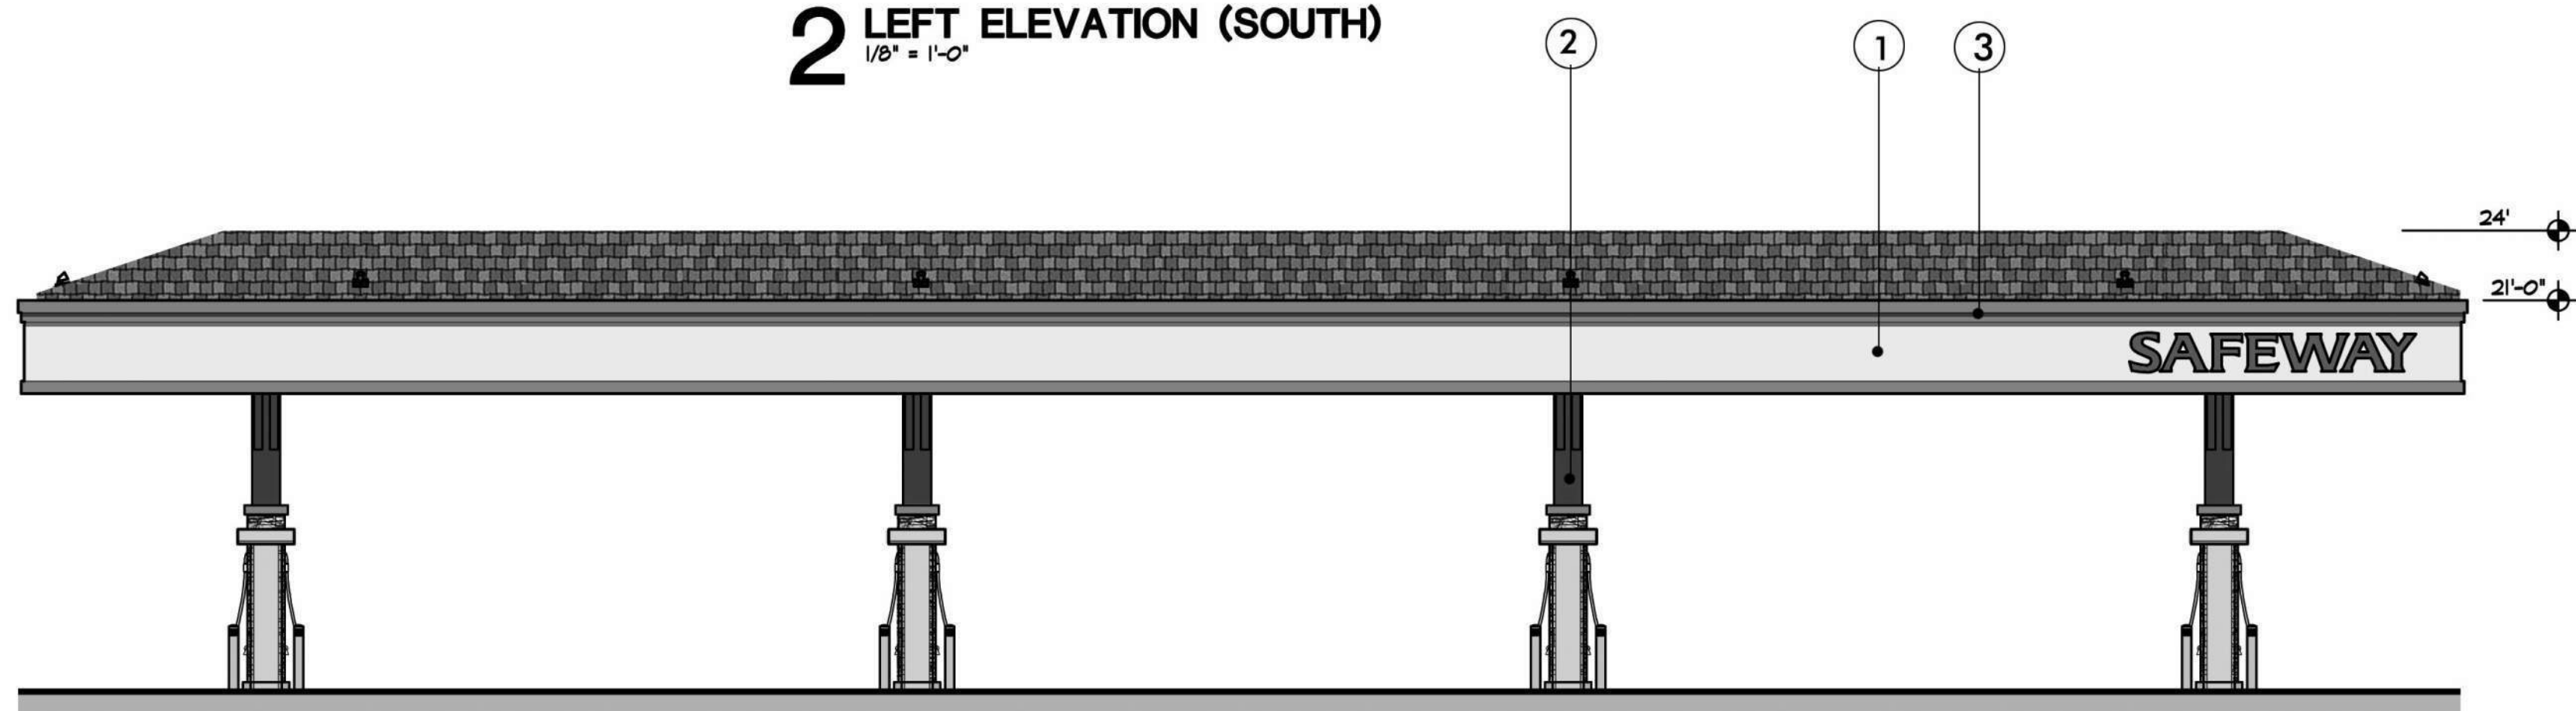



3 REAR ELEVATION (WEST)
1/8" = 1'-0"

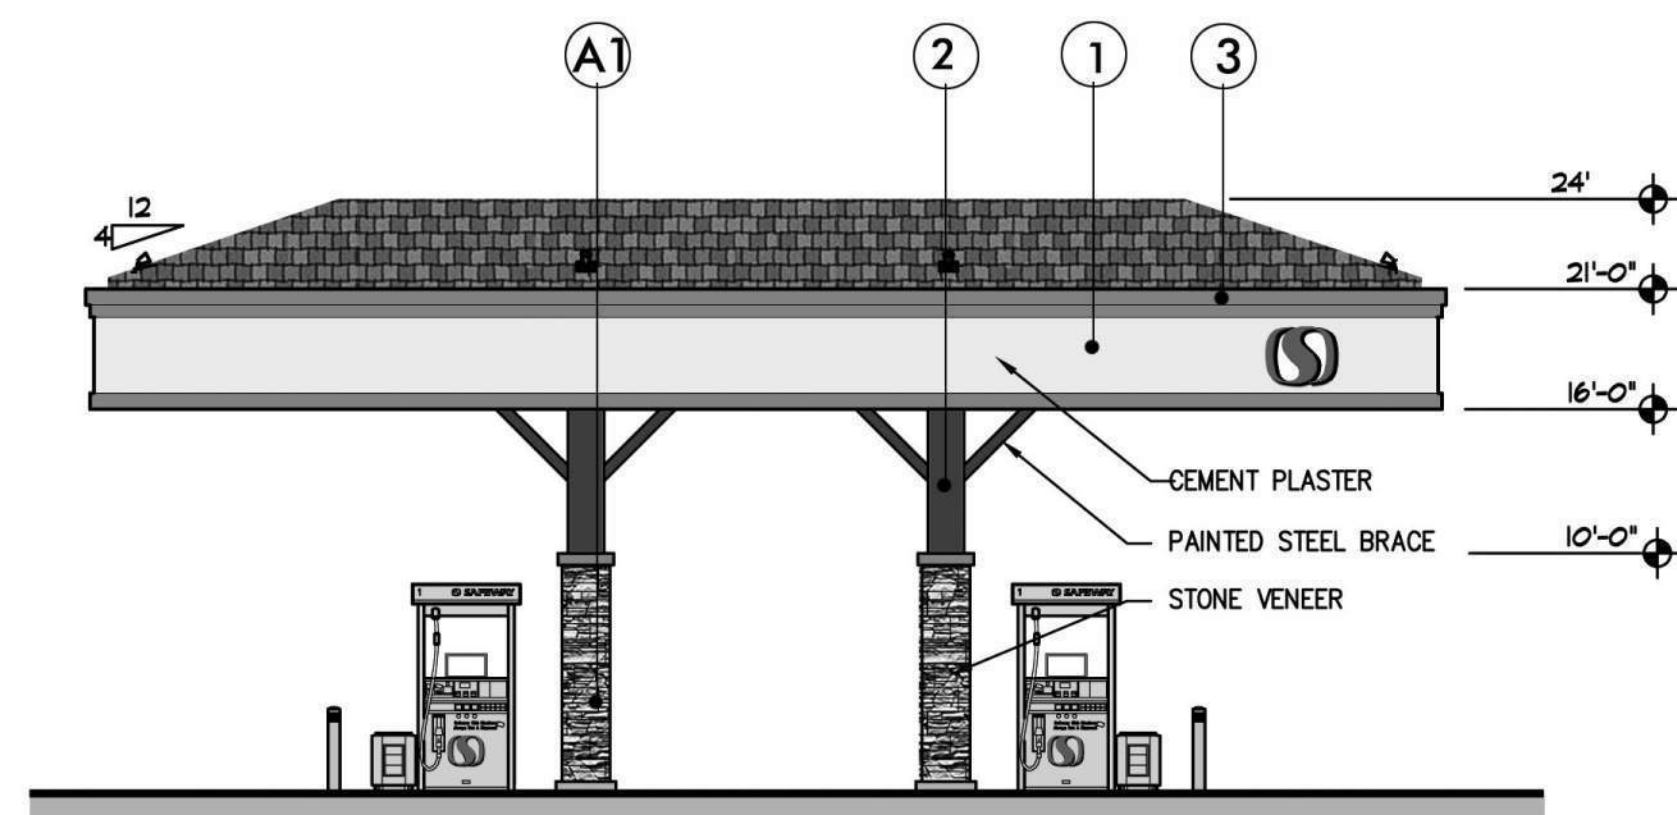



4 RIGHT ELEVATION (NORTH)
1/8" = 1'-0"

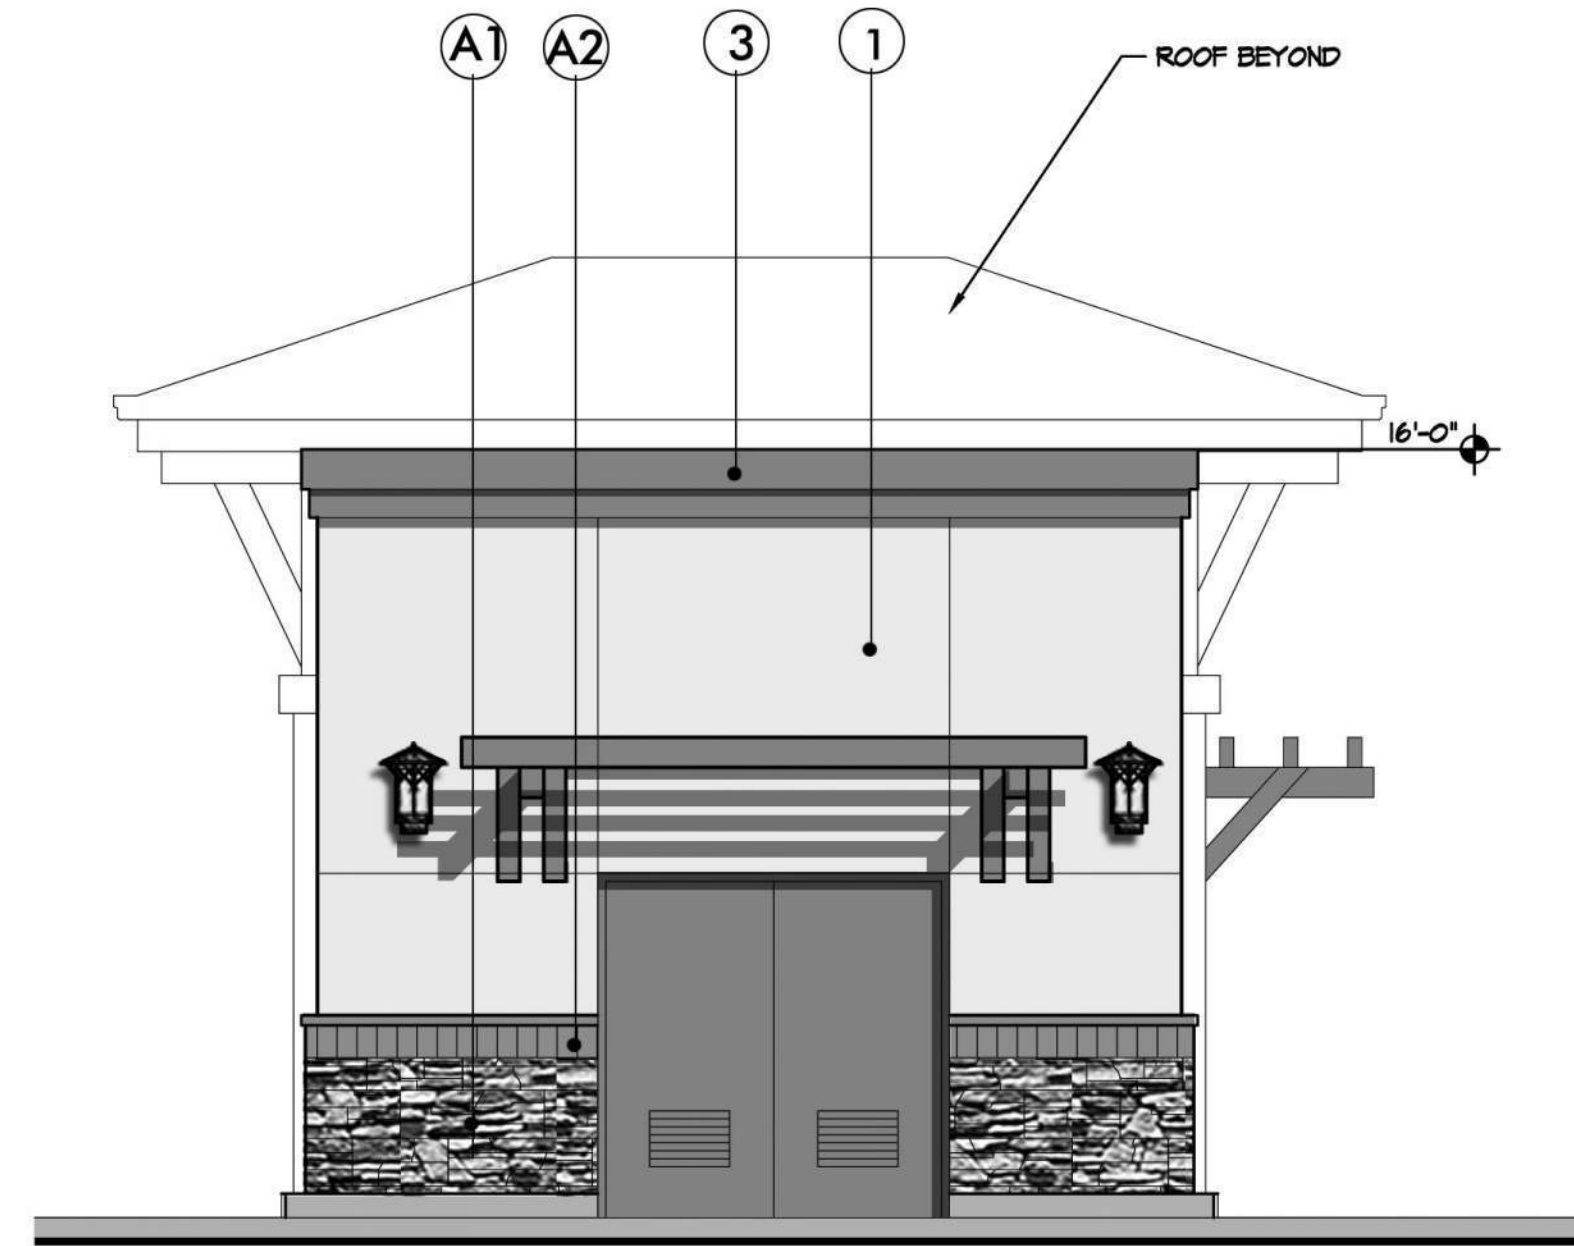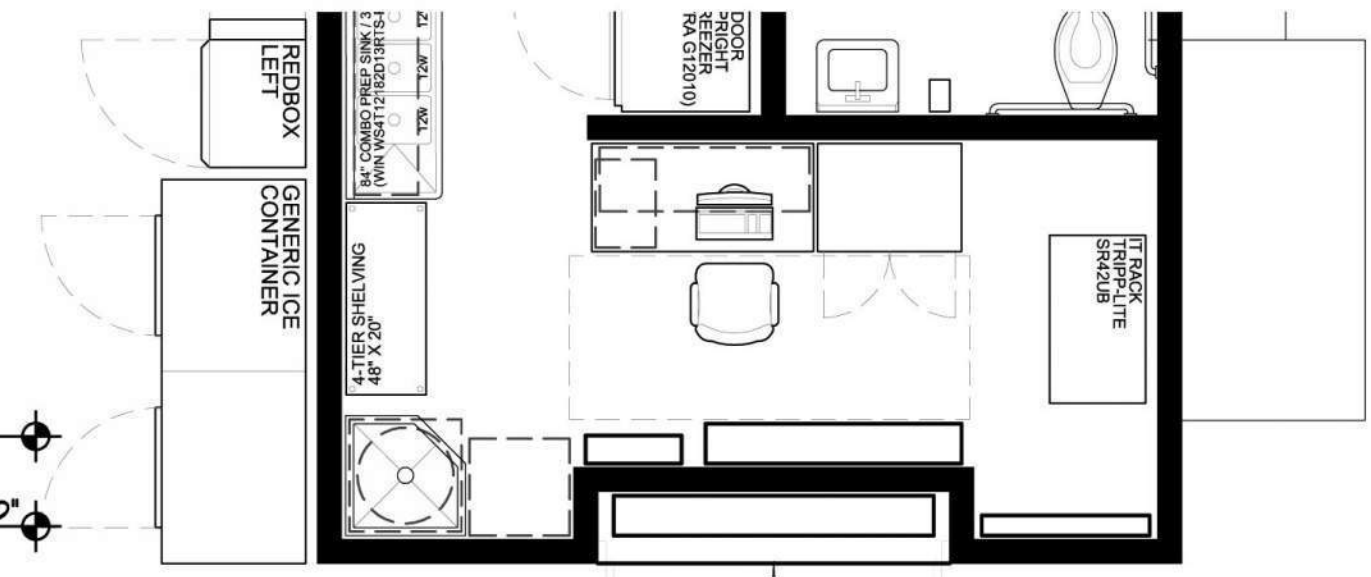



5 RIGHT ELEVATION (NORTH)
1/4" = 1'-0"

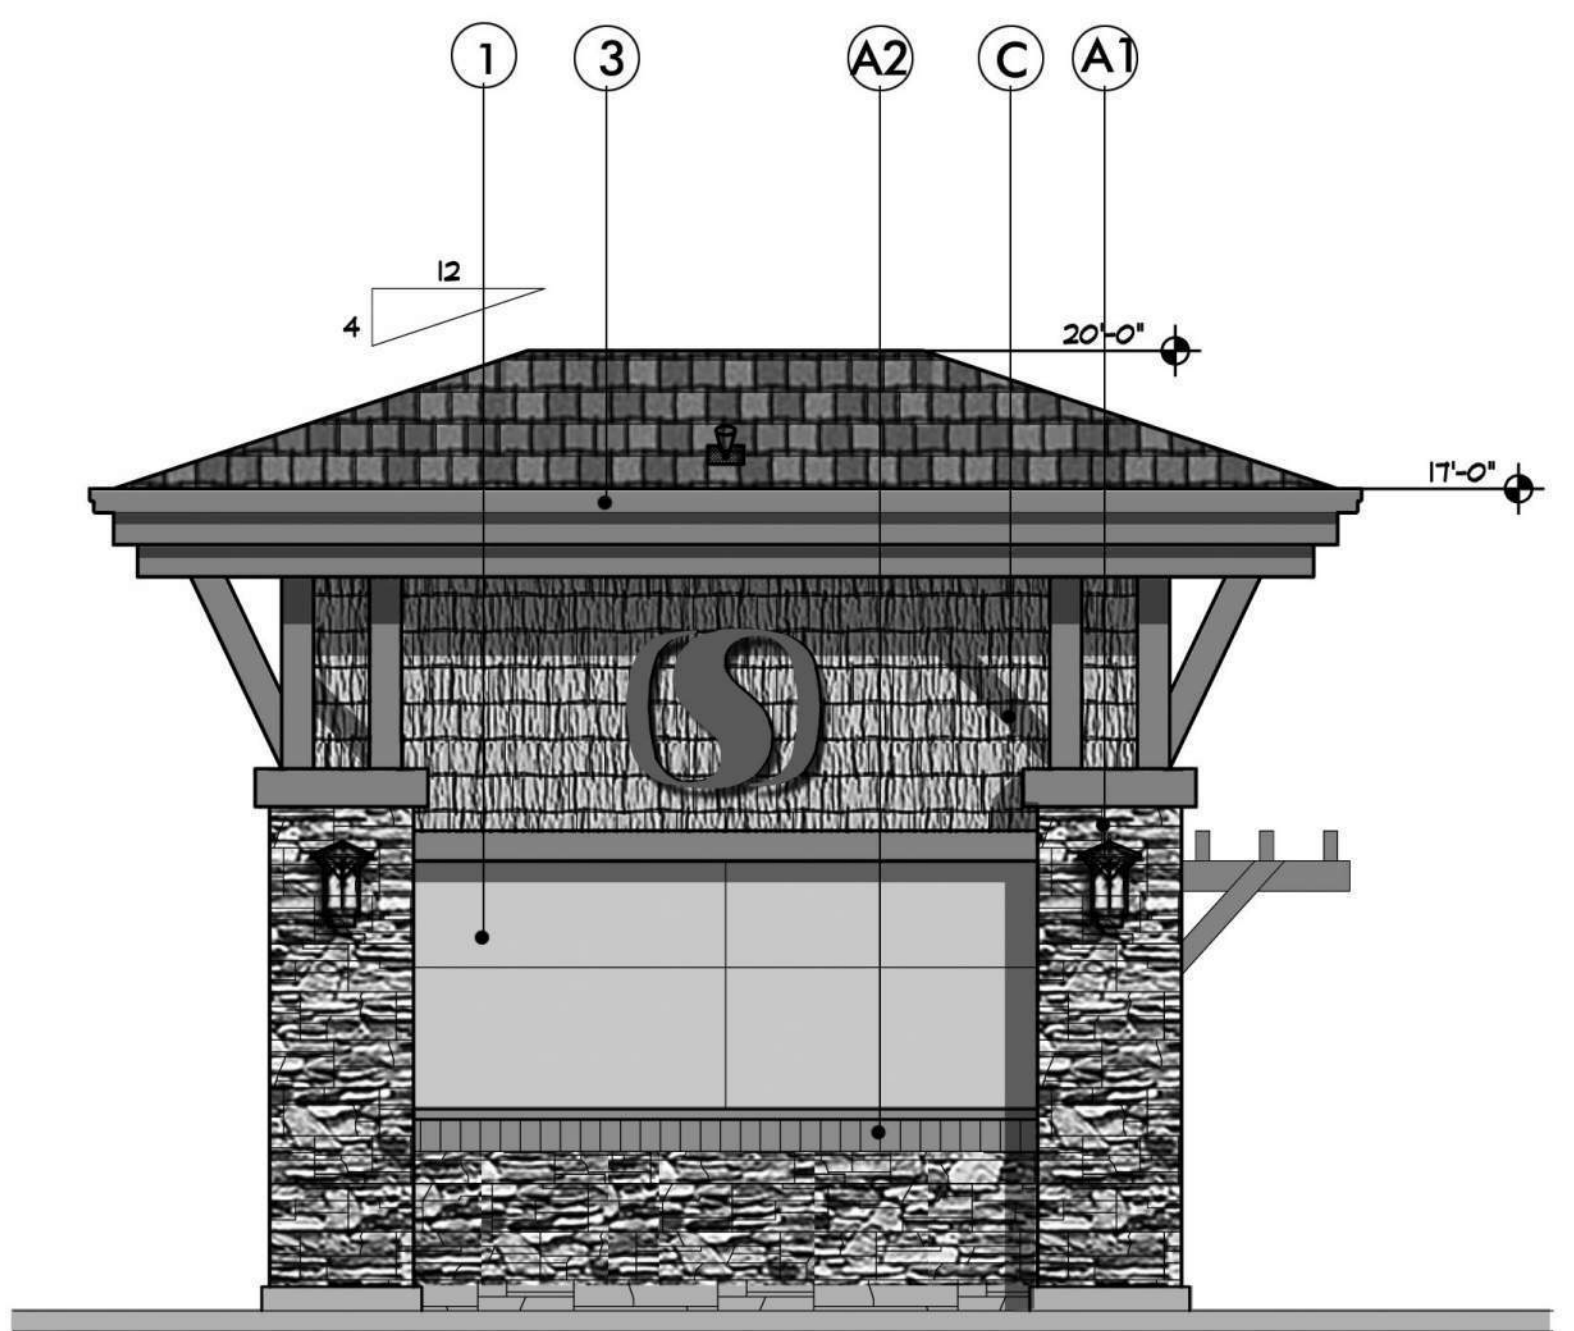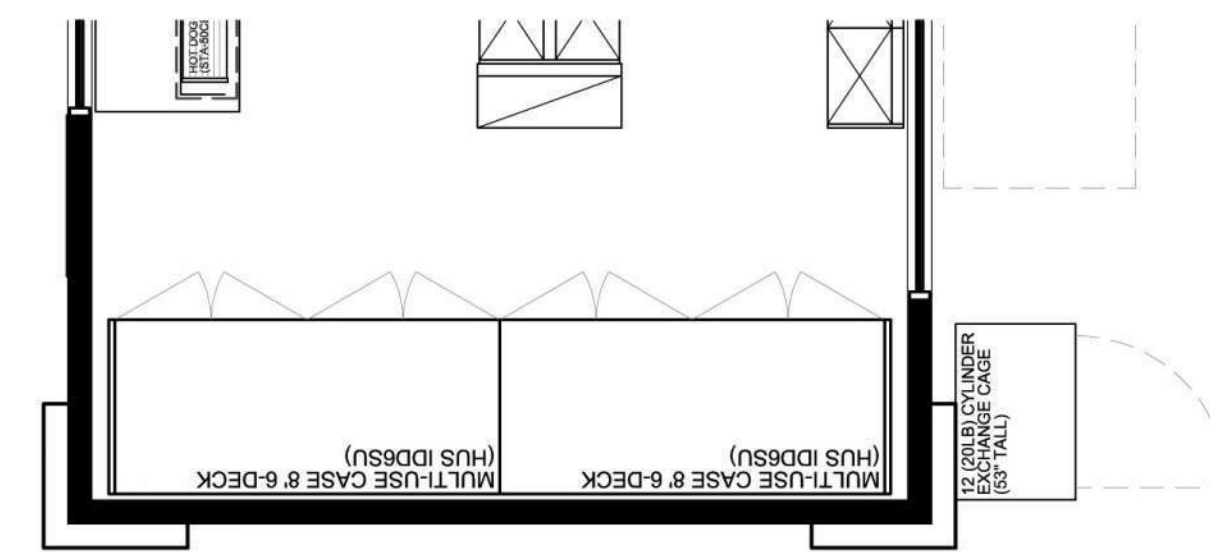

7 LEFT ELEVATION (SOUTH)
1/4" = 1'-0"

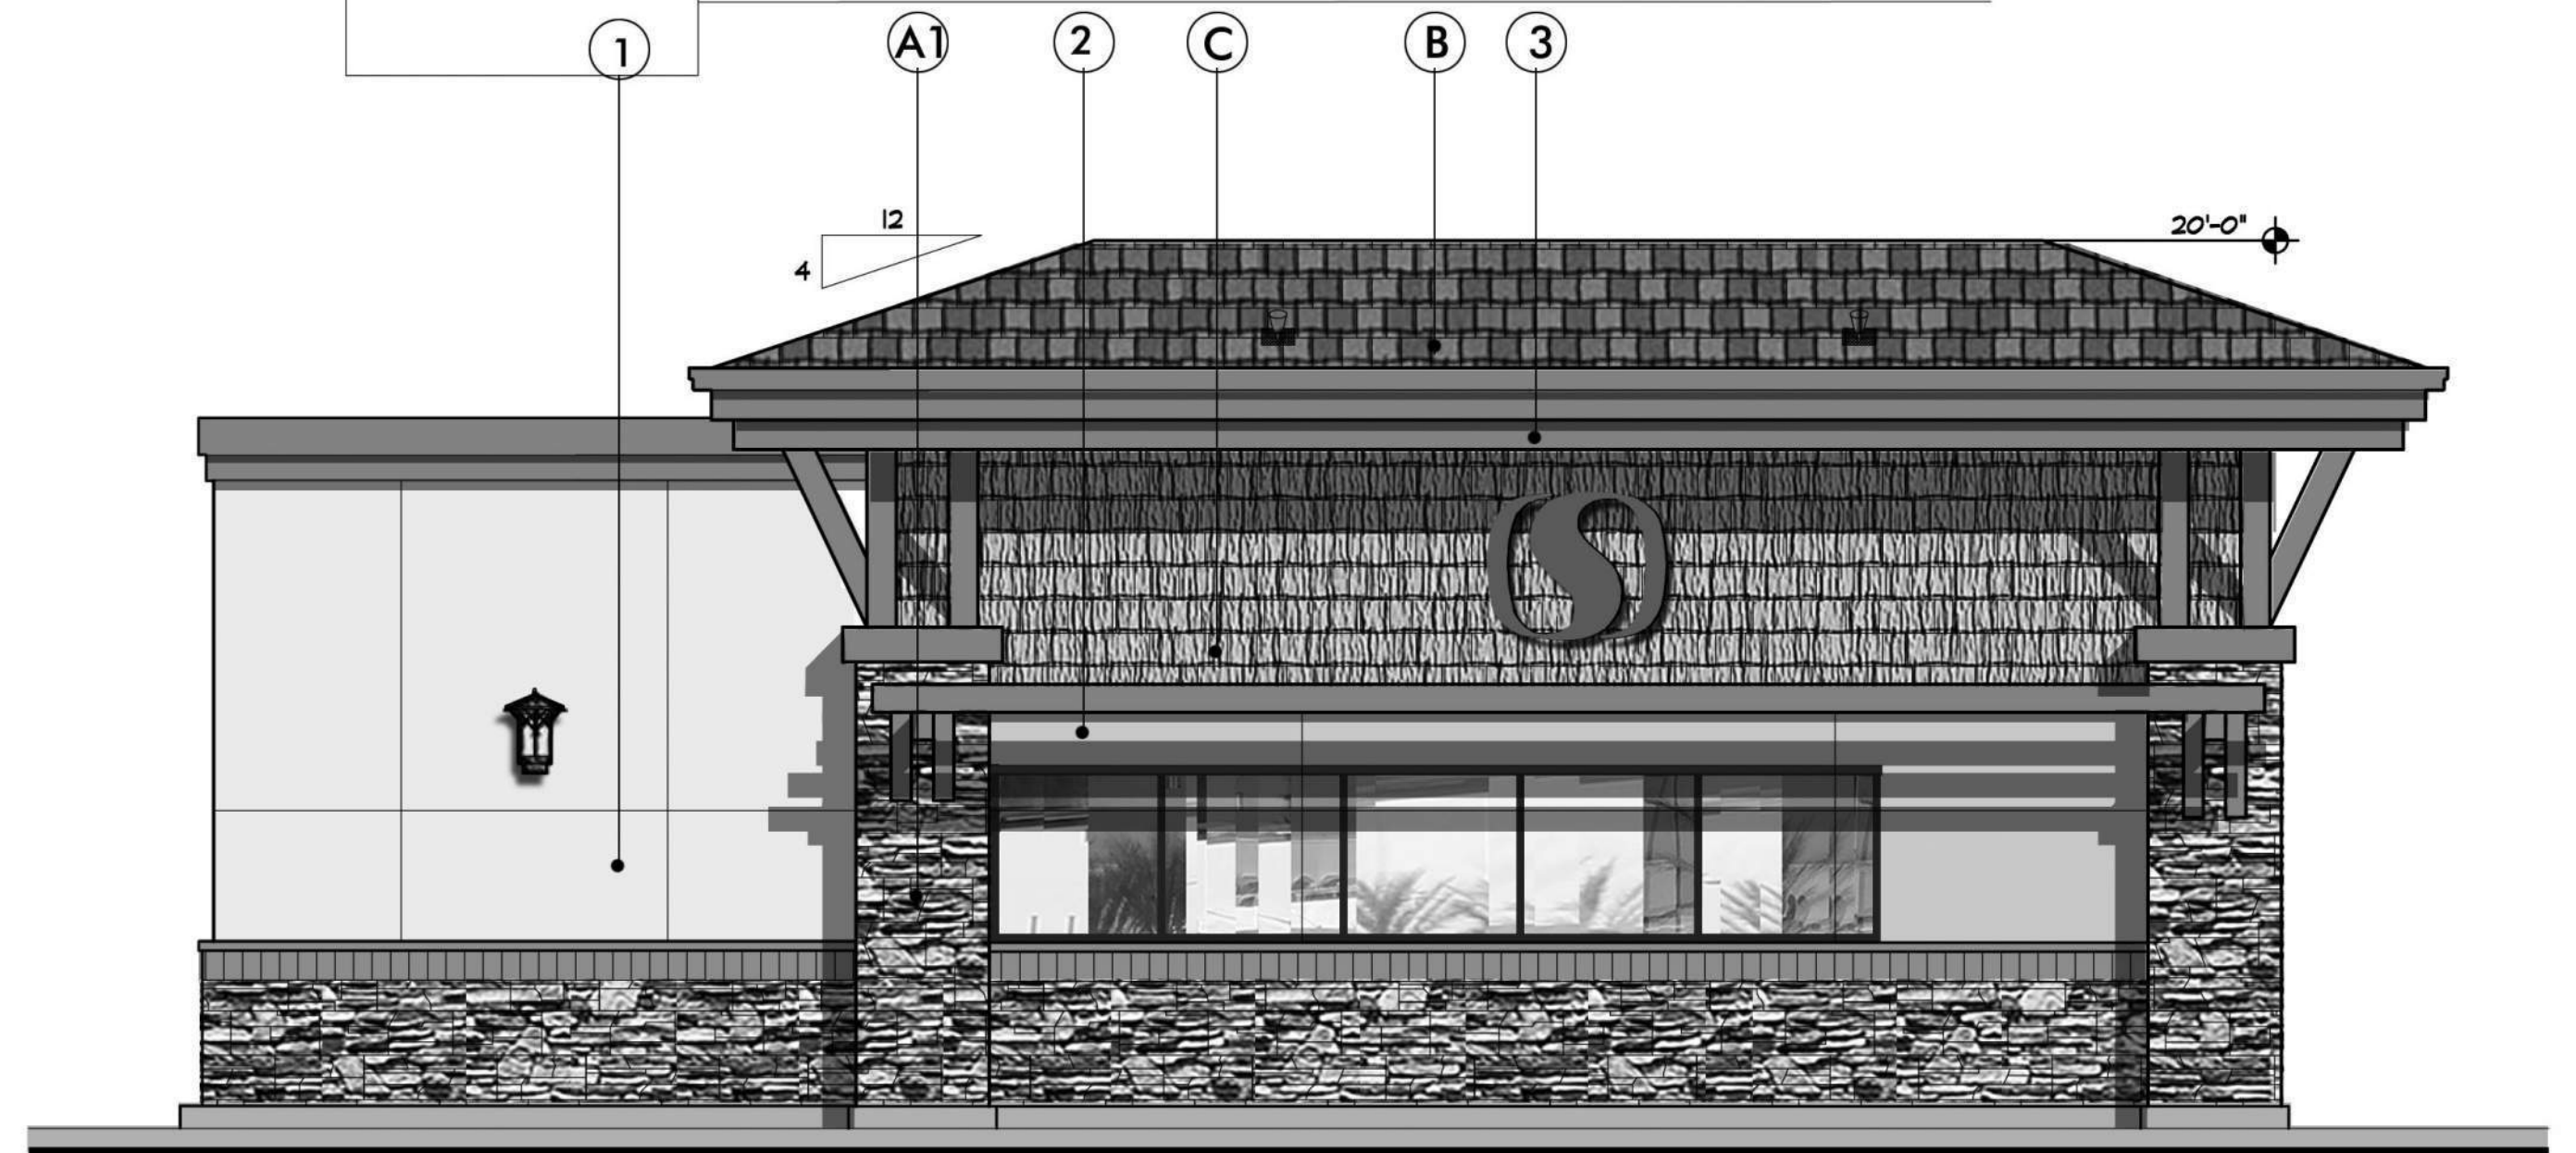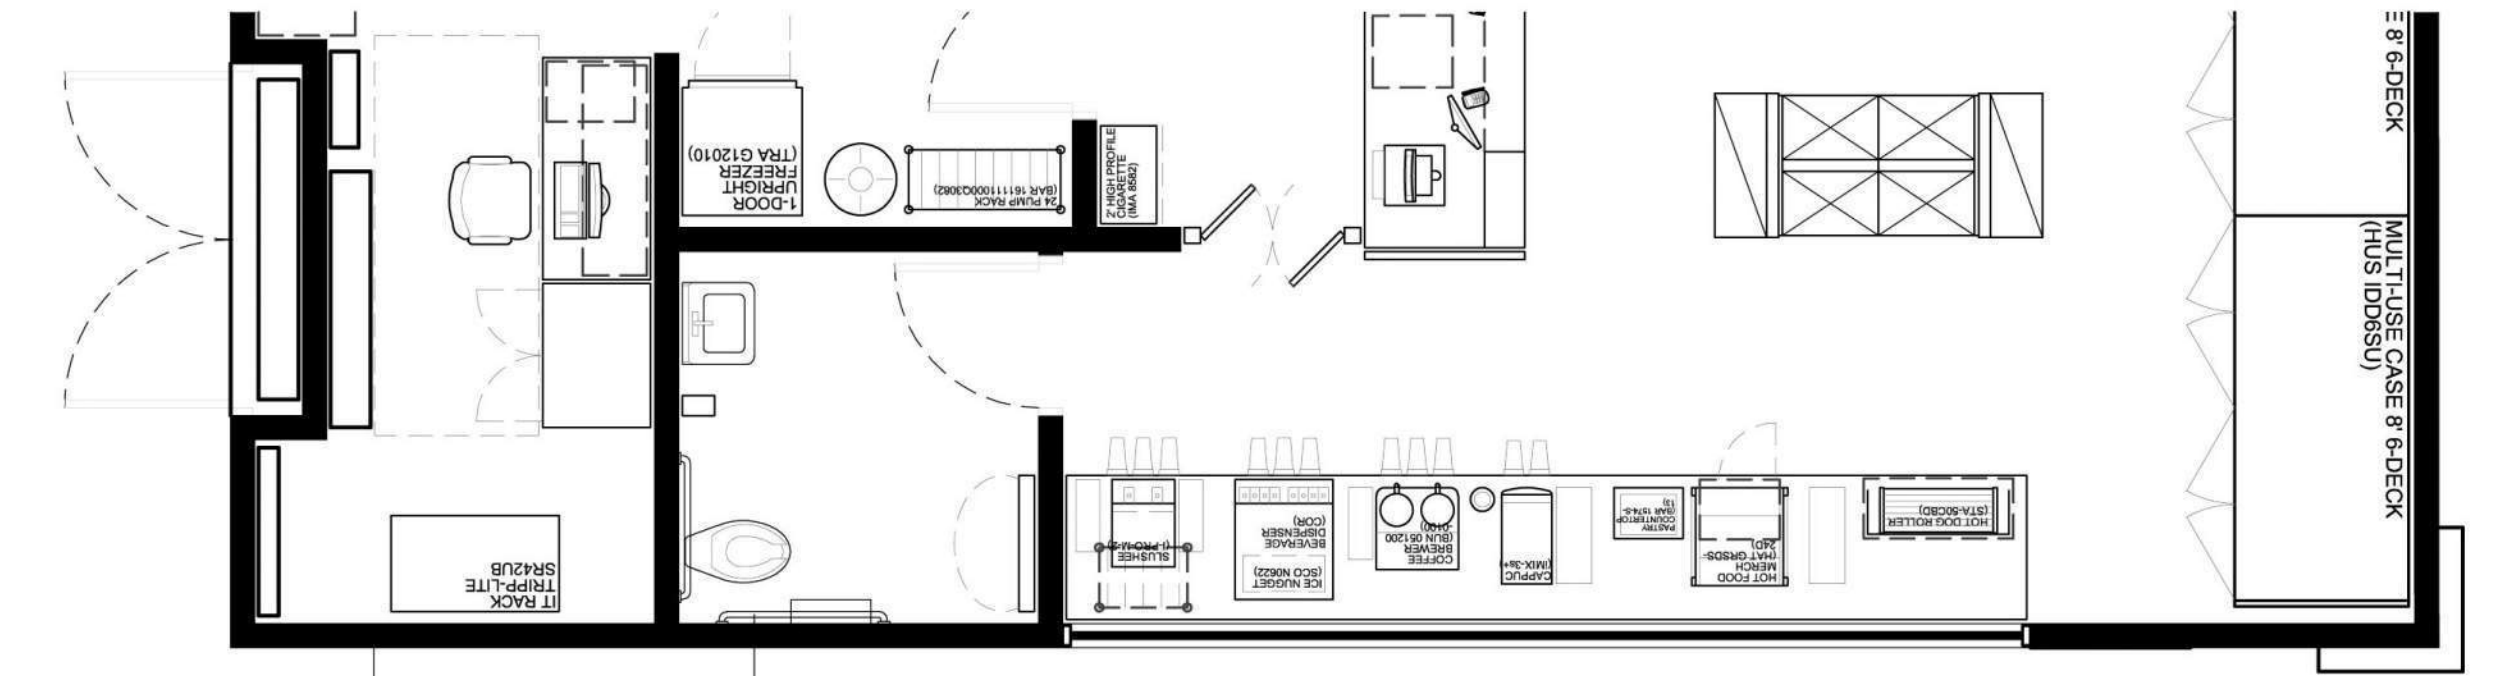

6 REAR ELEVATION (WEST)
1/4" = 1'-0"

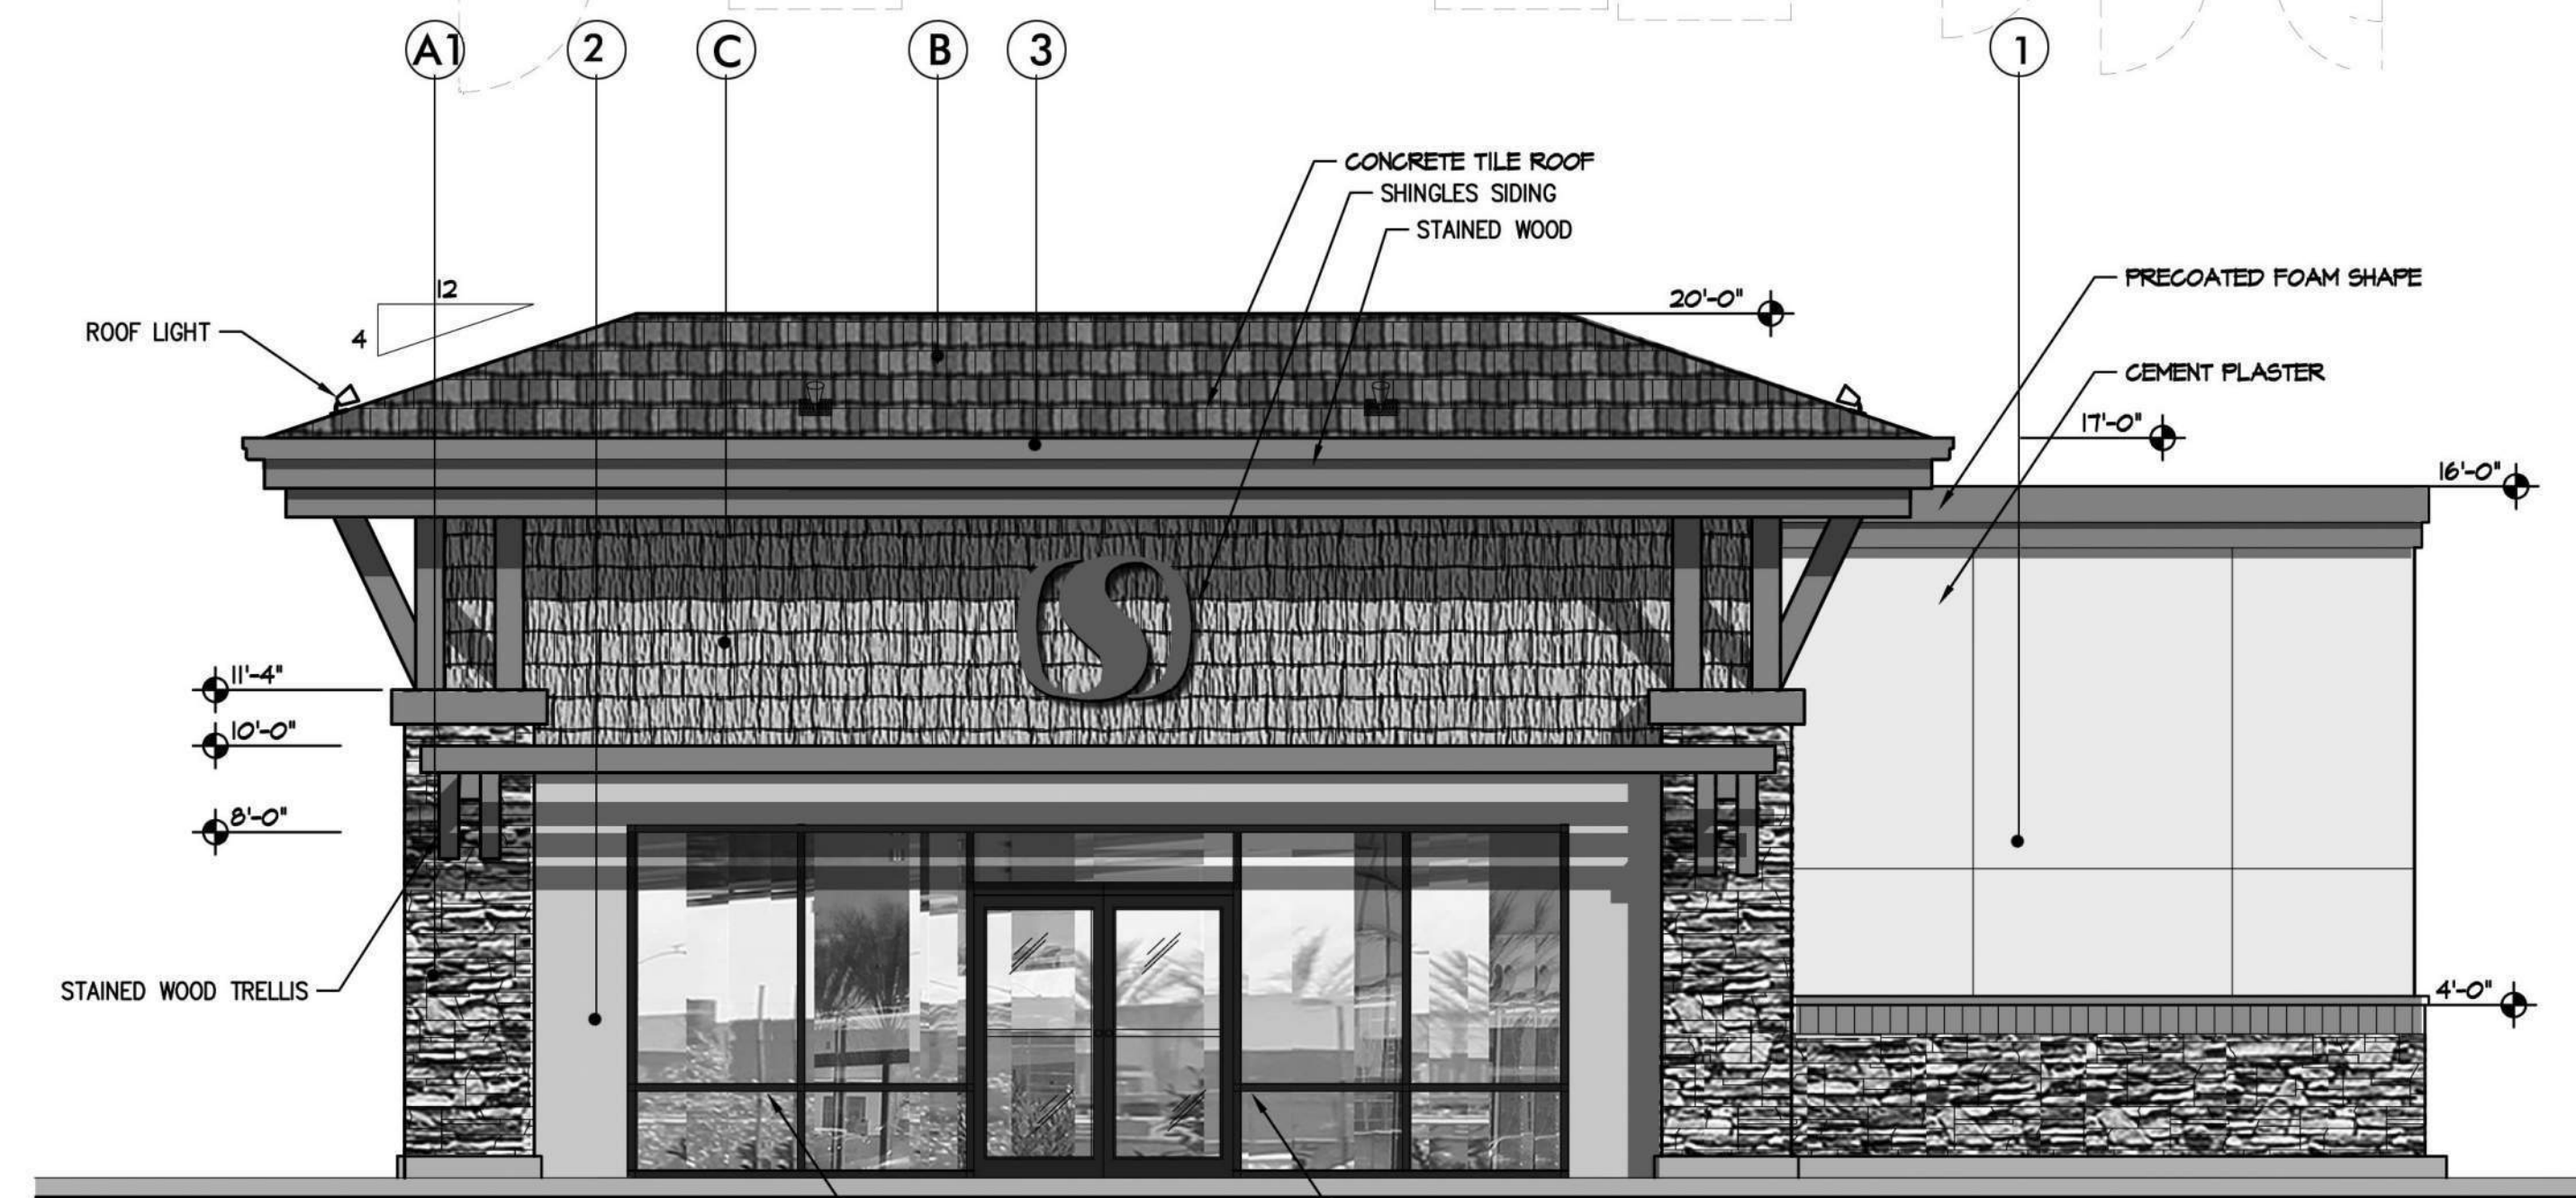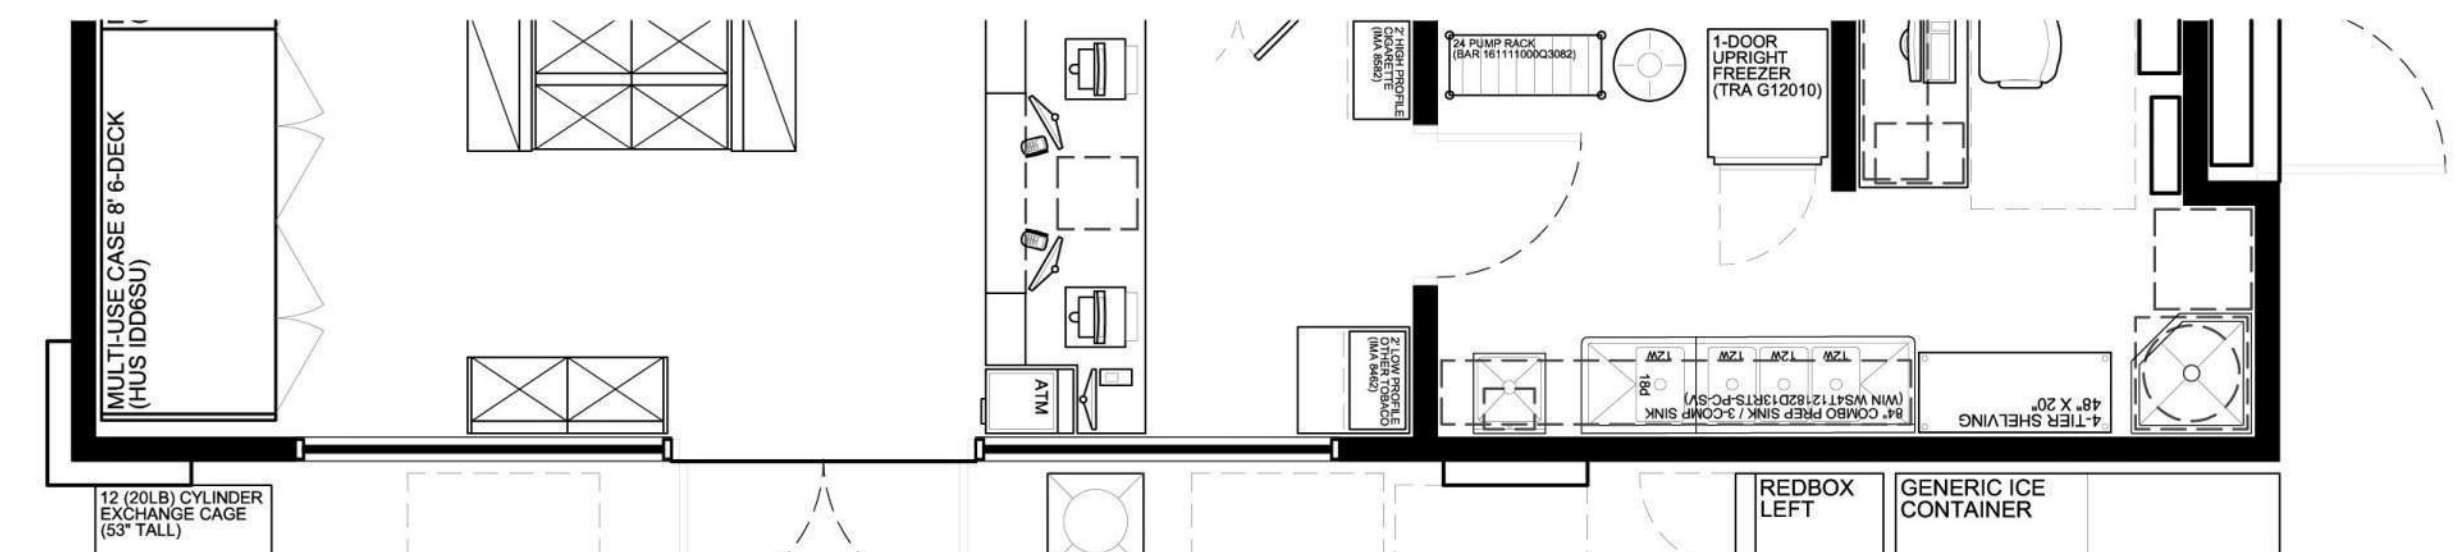


8 FRONT ELEVATION (EAST)
1/4" = 1'-0"

CITY OF ROSEVILLE APPROVAL

ELEVATIONS : FUEL CENTER
WEST ROSEVILLE MARKETPLACE
ROSEVILLE, CA


SHEET C2.1D

JOB #: 22002
DATE: 03/15/2022

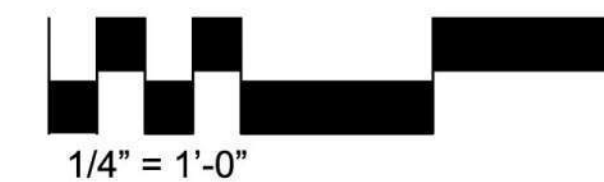


NADEL STUDIO ONE, INC.
1990 S. BUNDY DR., SUITE 400
LOS ANGELES, CA 90025
T: 310.826.2100 F: 310.826.0182
WWW.NADELARC.COM


NADEL

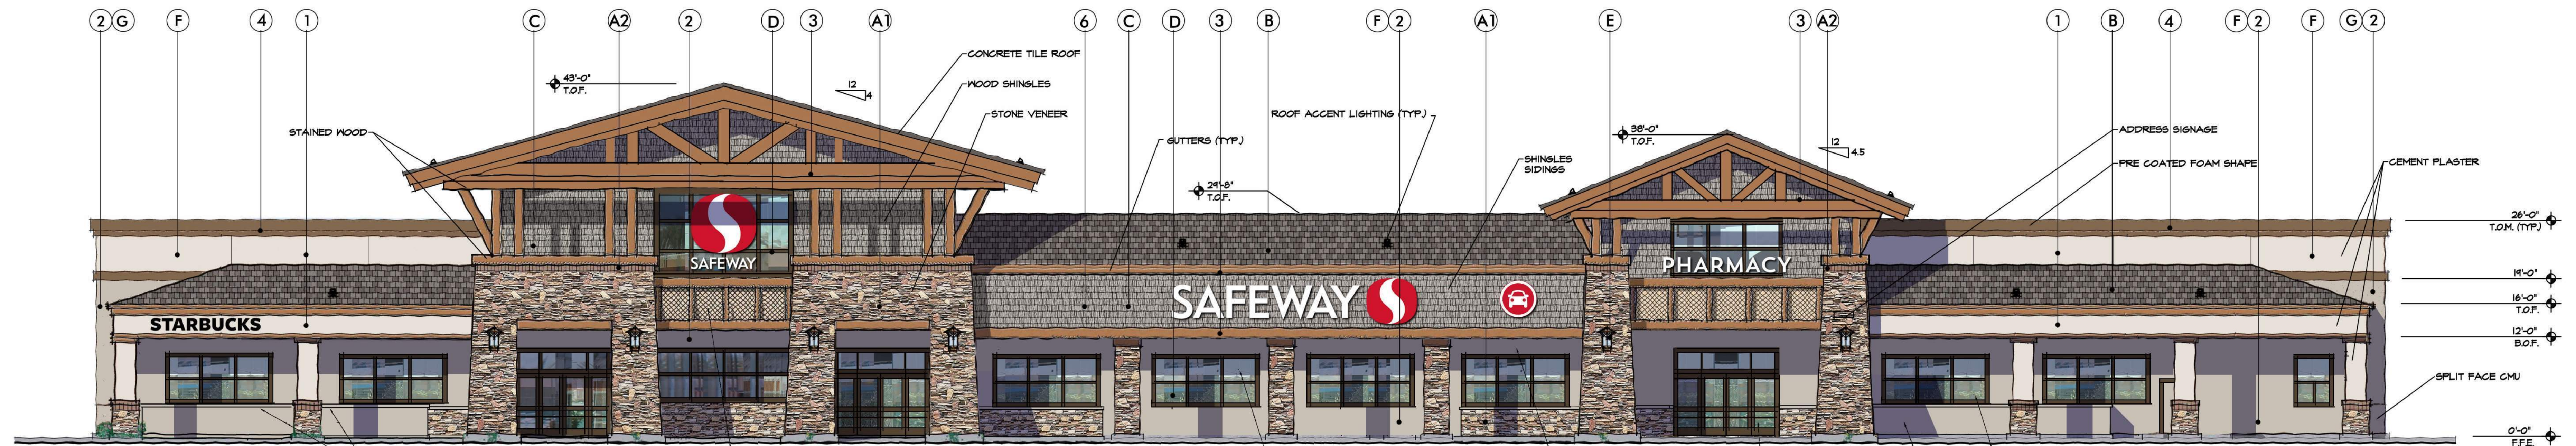


1 SOUTH ELEVATION (FRONT)
1/8" = 1'-0"

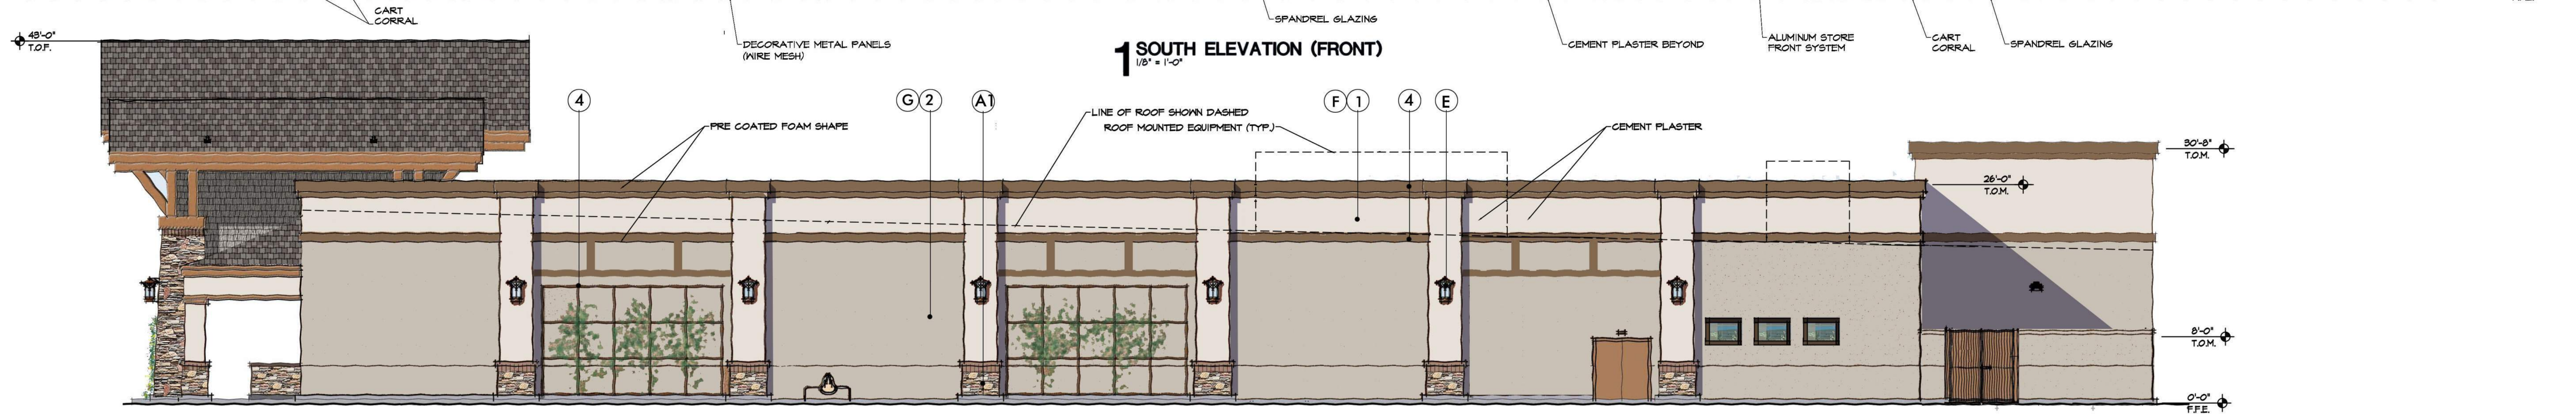

2 EAST ELEVATION (REAR)
1/8" = 1'-0"

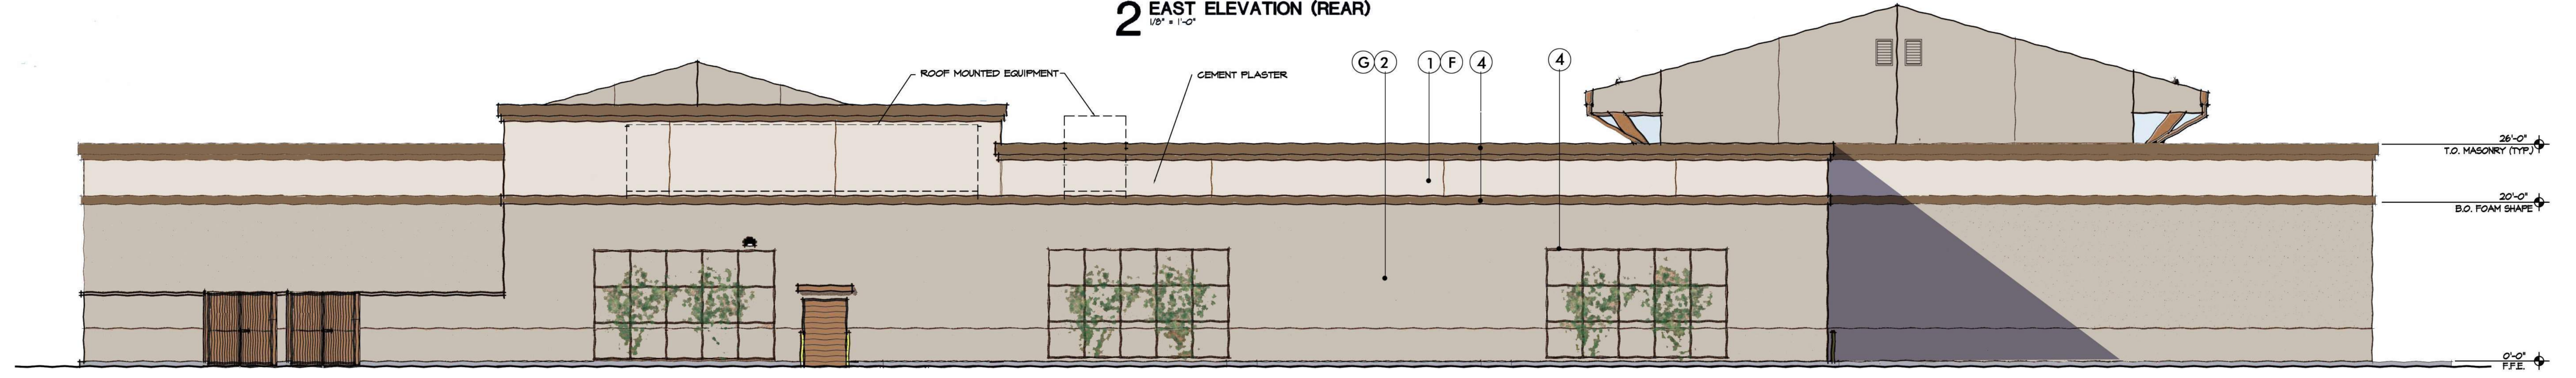

3 NORTH ELEVATION (RIGHT)
1/8" = 1'-0"

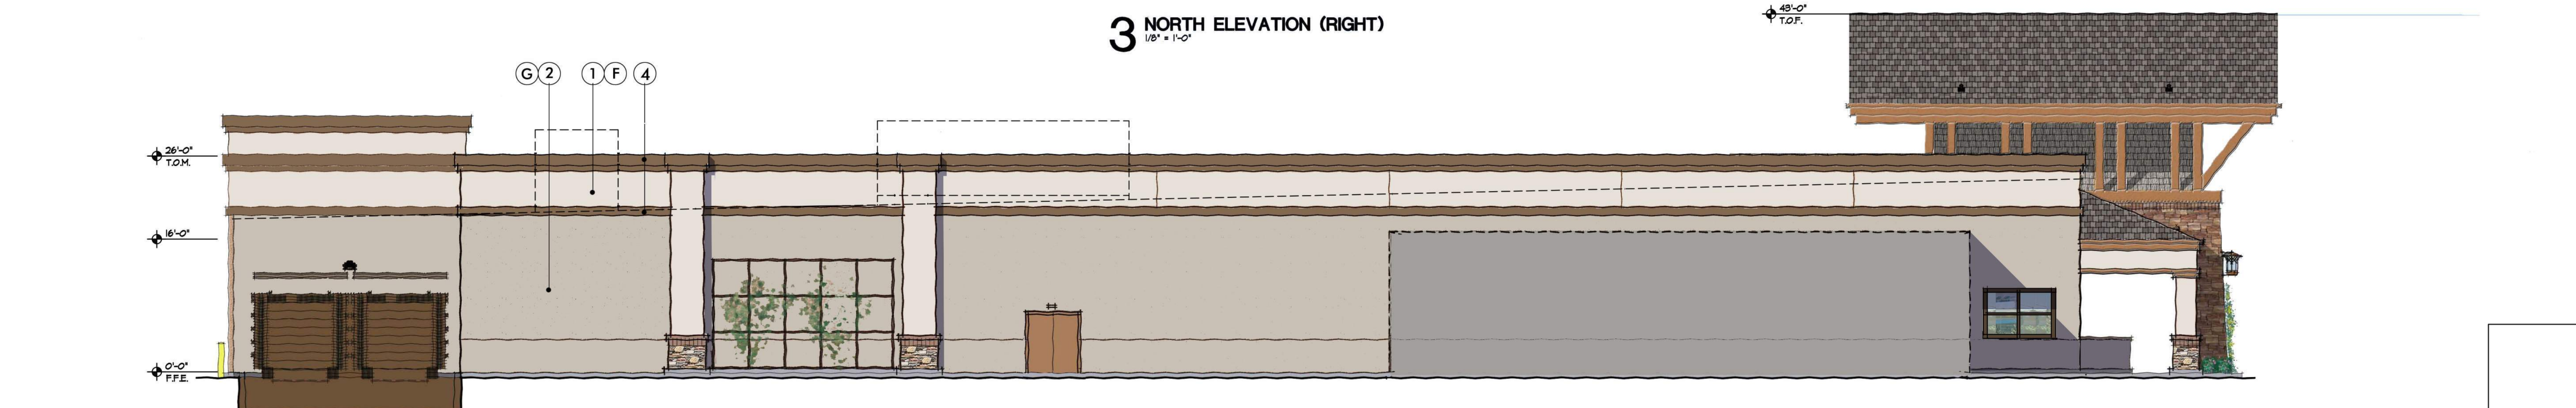


4 WEST ELEVATION (LEFT)
1/8" = 1'-0"

CITY OF ROSEVILLE APPROVAL

ELEVATIONS : MAJOR A
WEST ROSEVILLE MARKETPLACE
ROSEVILLE, CA

SHEET C2.2A





JOB #: 22002
DATE: 06/08/2022

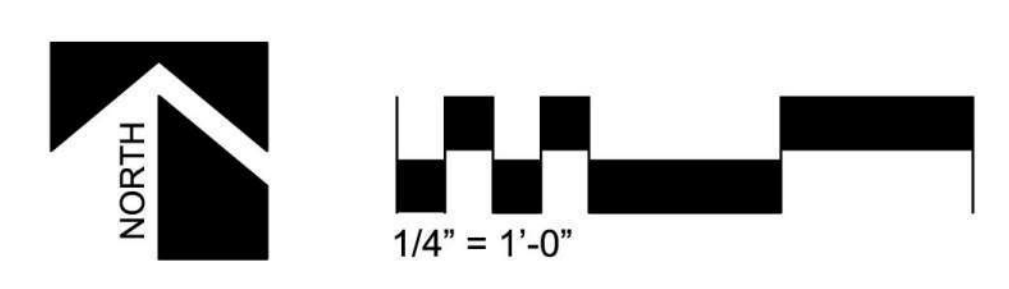

NADEL STUDIO ONE, INC.
1990 S. BUNDY DR., SUITE 400
LOS ANGELES, CA 90025
T: 310.826.2100 F: 310.826.0182
WWW.NADELARC.COM







ALL DRAWINGS AND WRITTEN MATERIAL APPEARING HEREIN CONSTITUTE THE ORIGINAL AND UNPUBLISHED WORK OF THE ARCHITECT AND THE SAME MAY NOT BE DUPLICATED, USED OR DISCLOSED WITHOUT THE WRITTEN CONSENT OF THE ARCHITECT. COPYRIGHT: NADEL STUDIO ONE, INC.

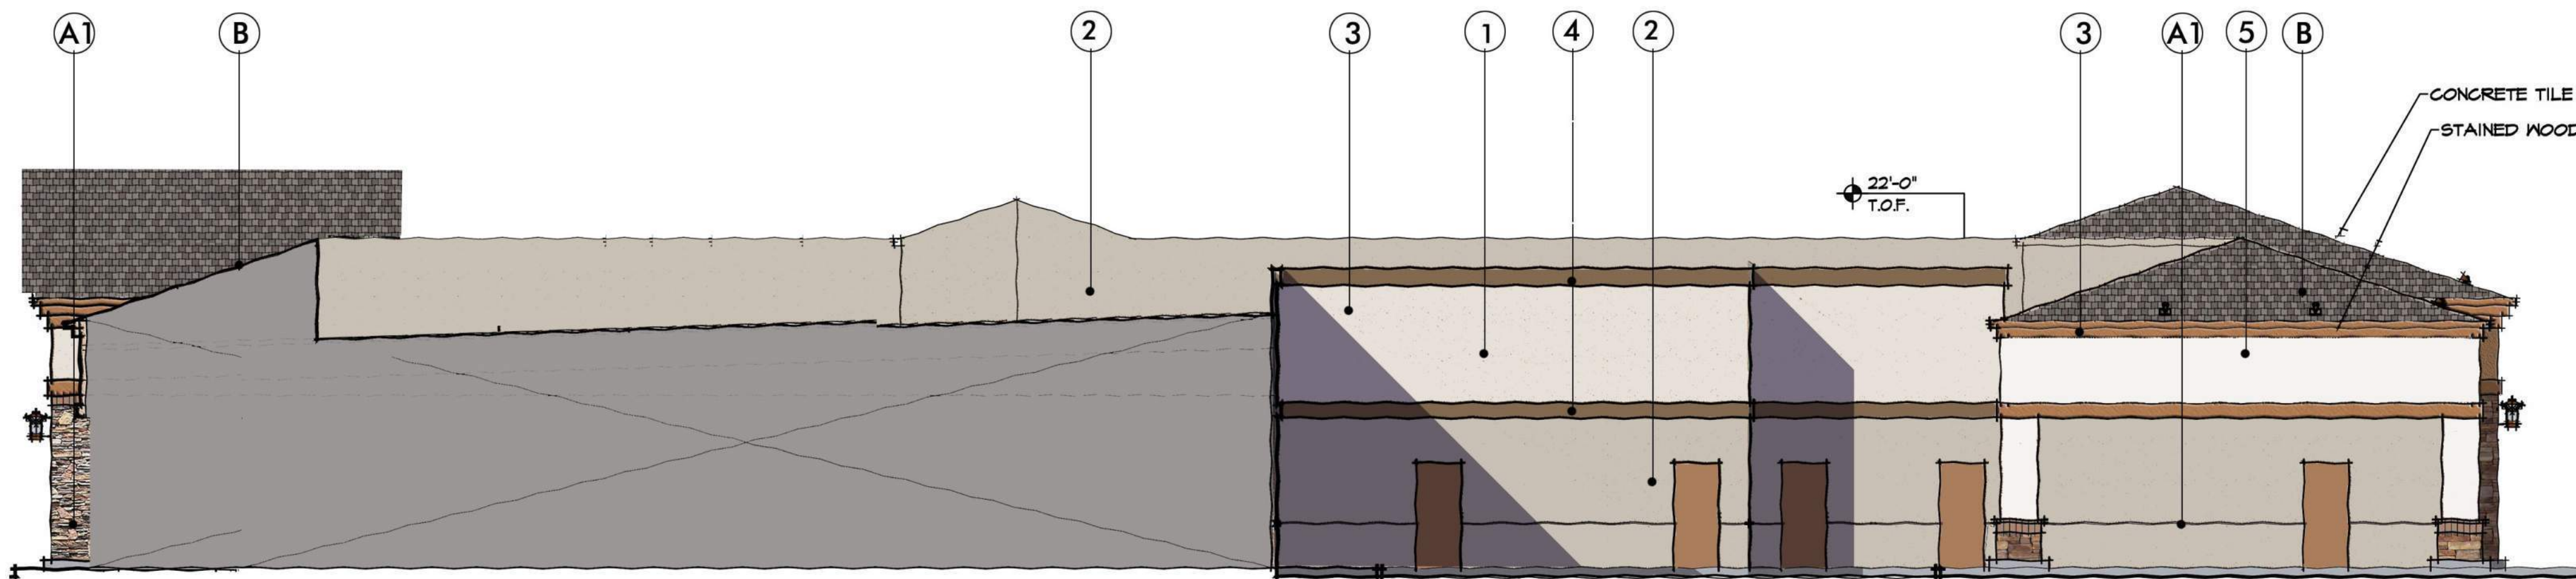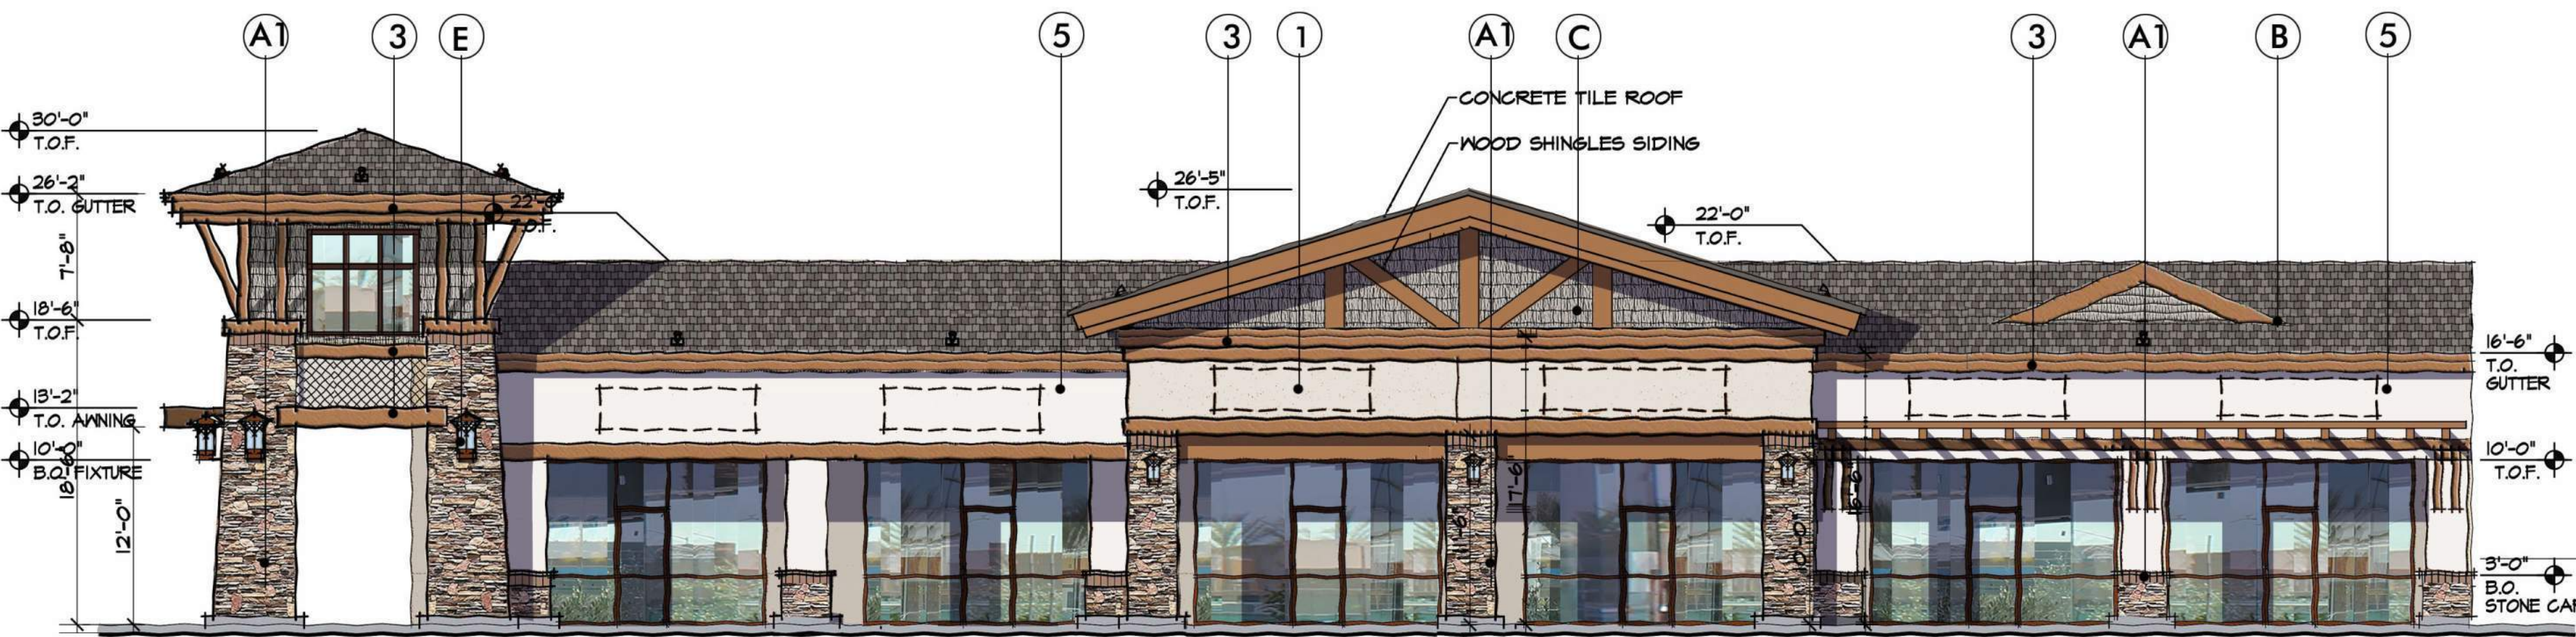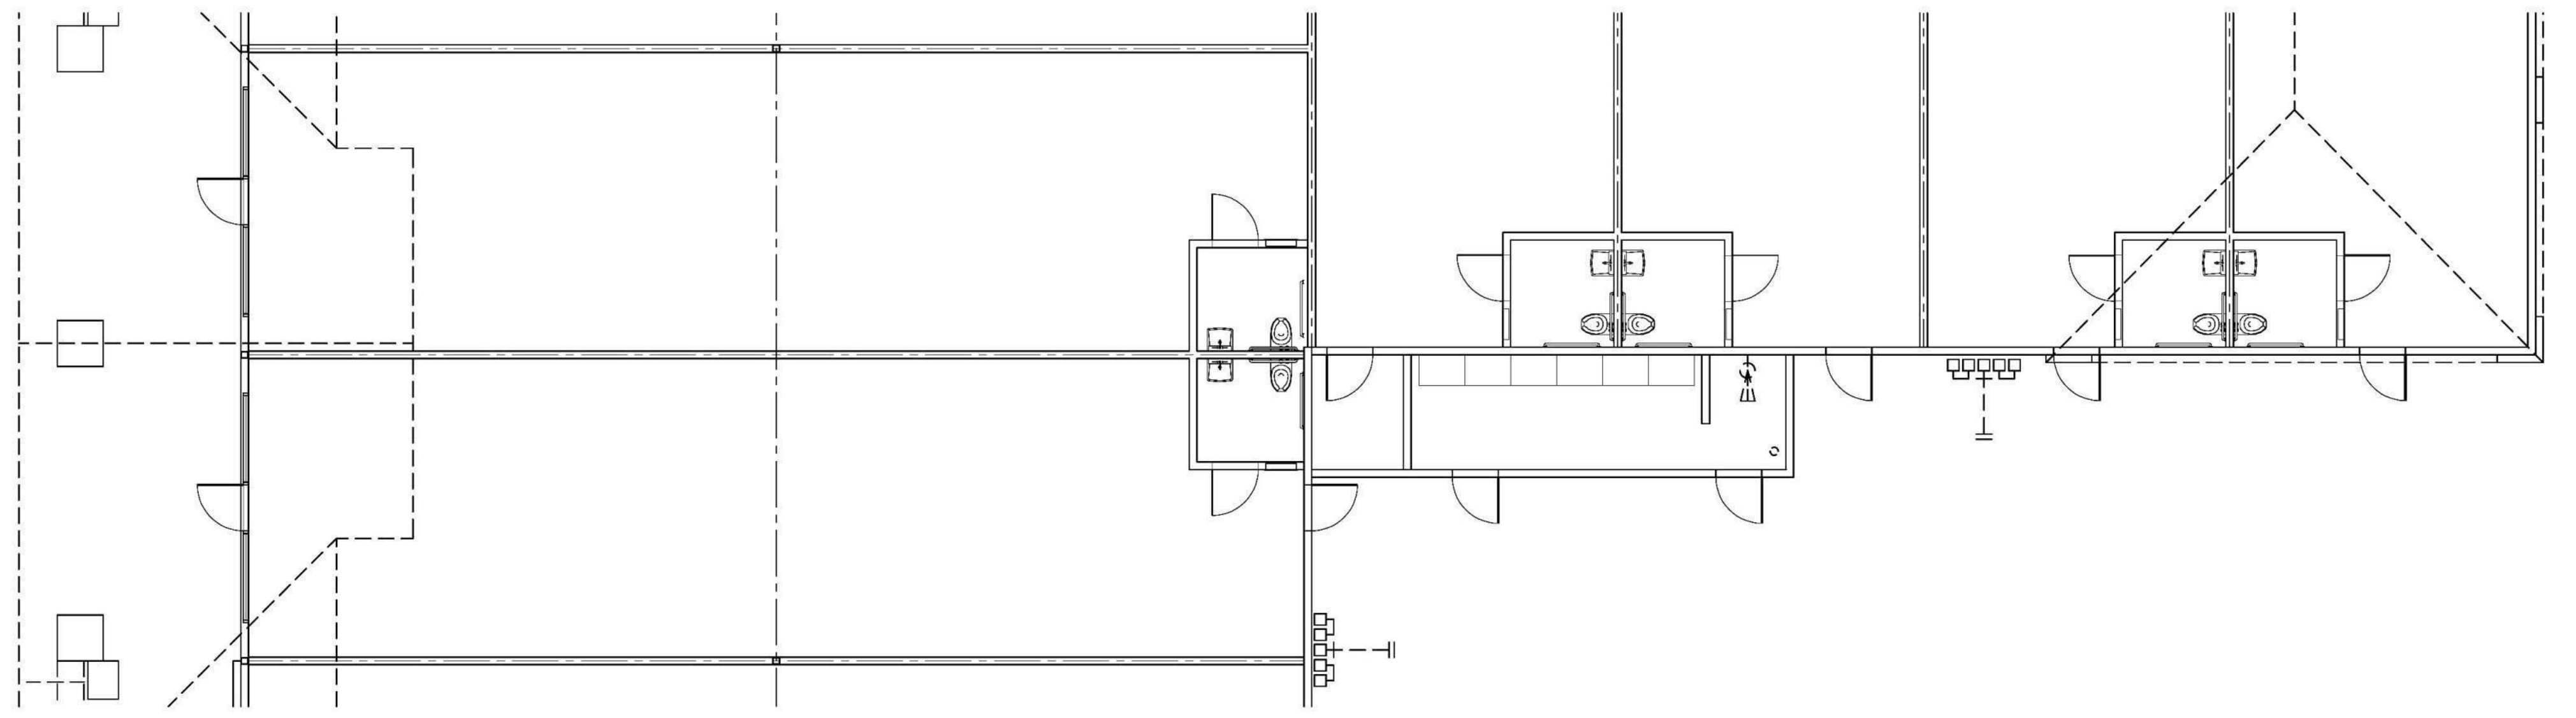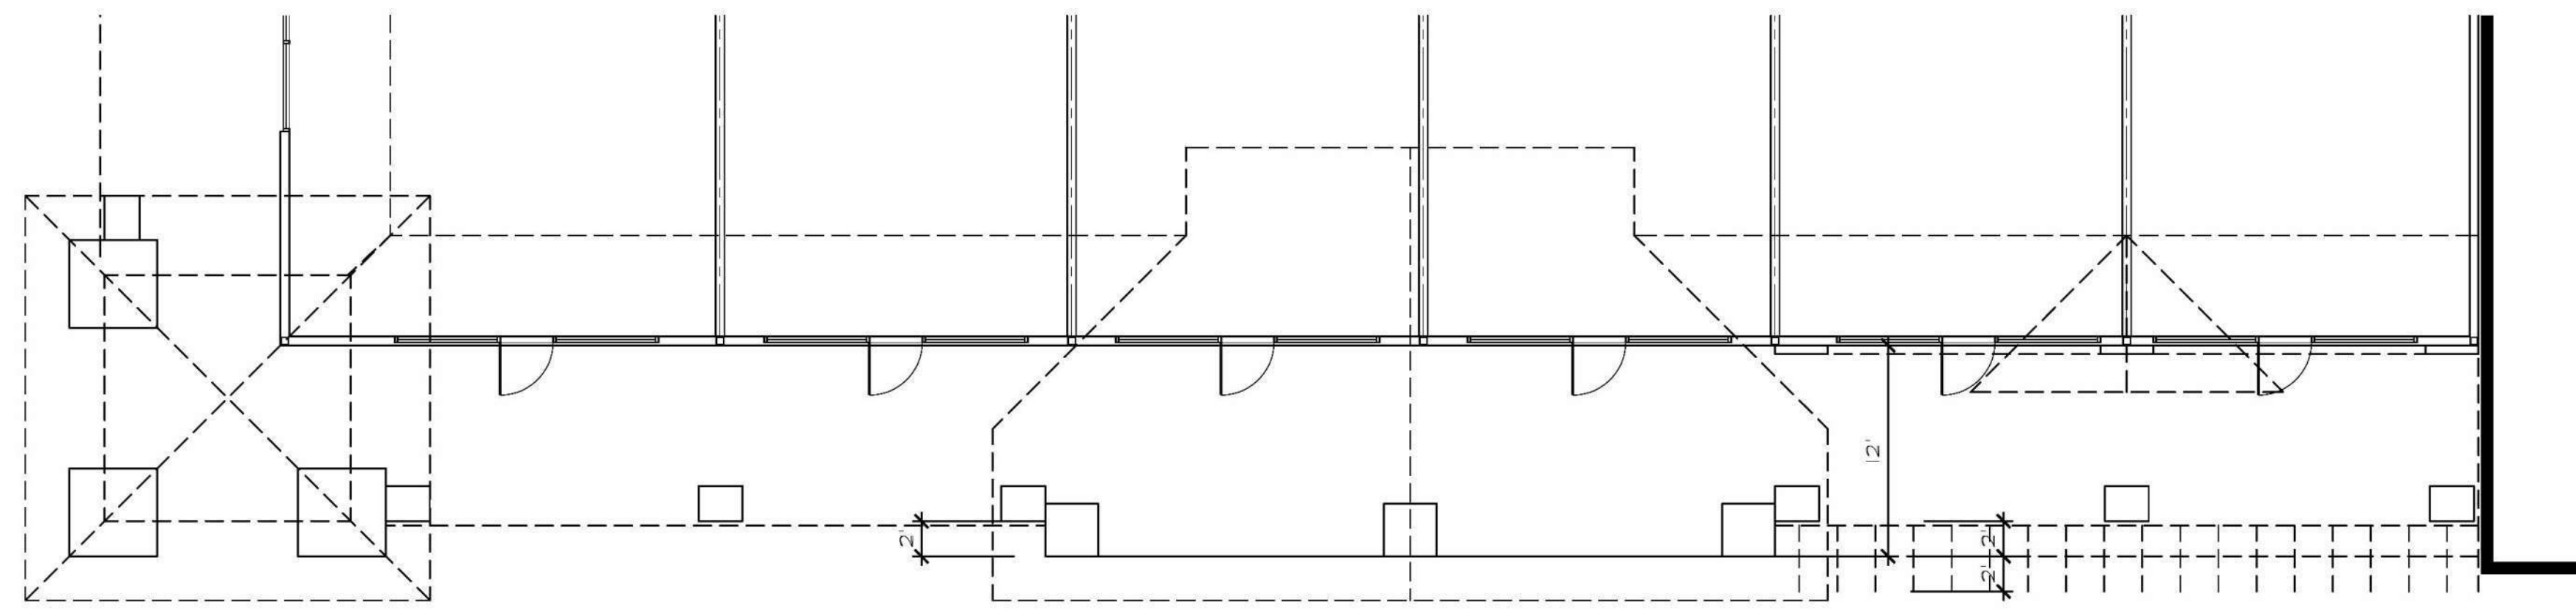


1 SOUTH ELEVATION (FRONT)
1/8" = 1'-0"

2 EAST ELEVATION (RIGHT)
1/8" = 1'-0"

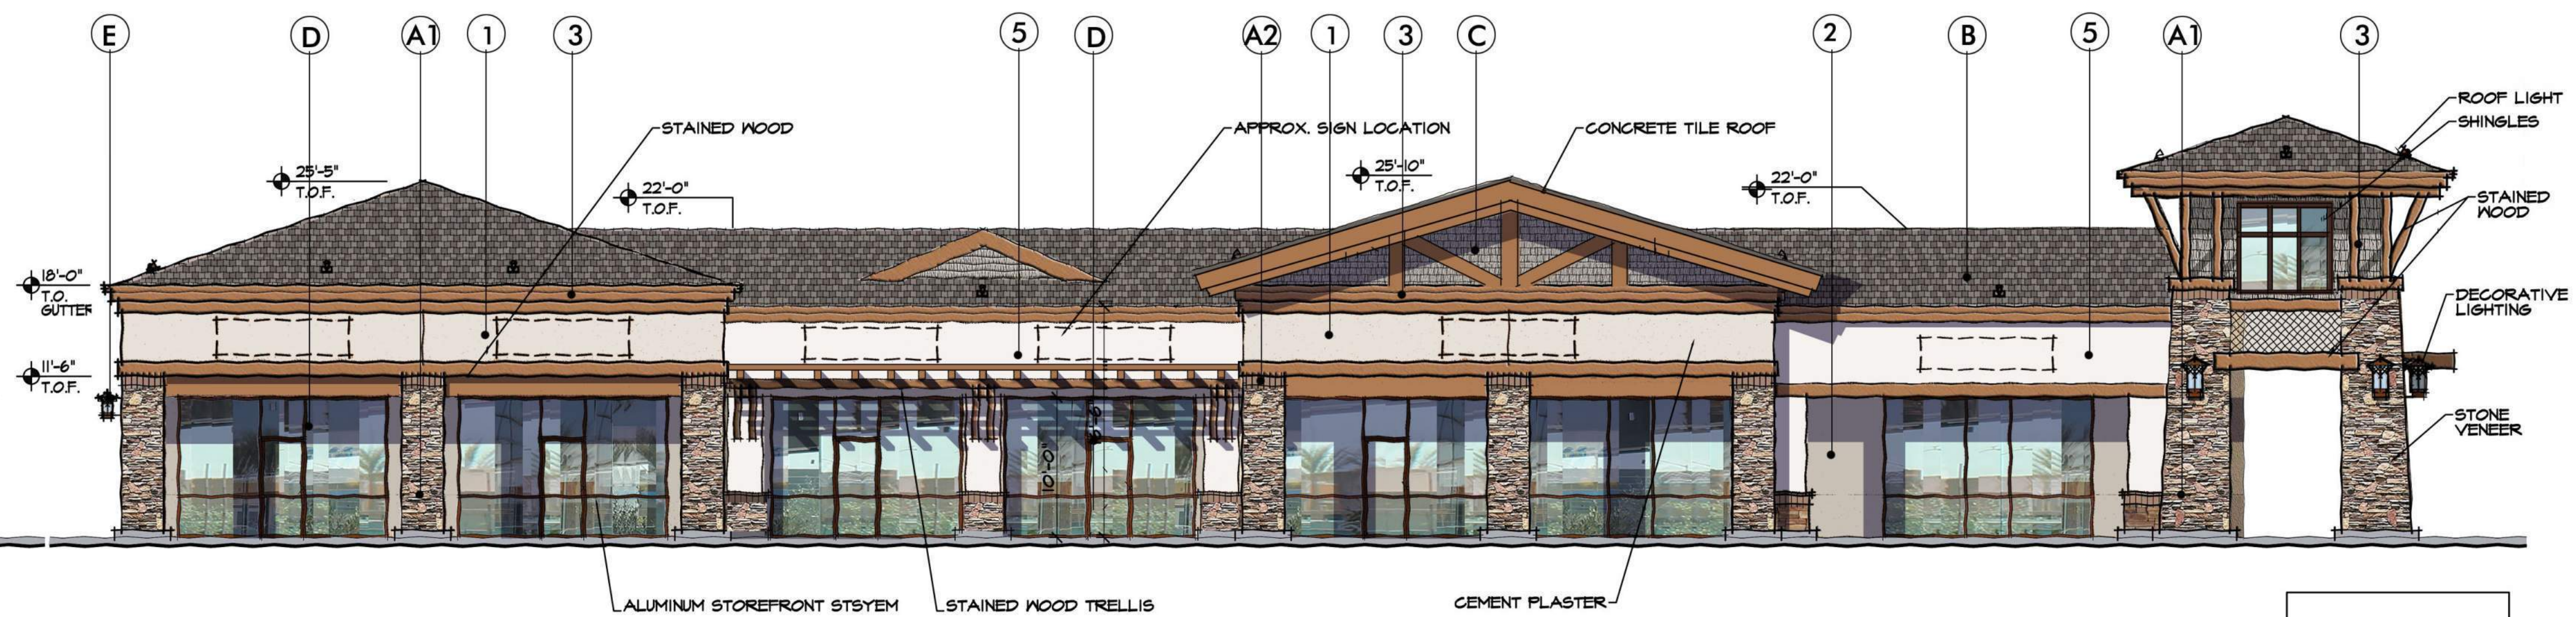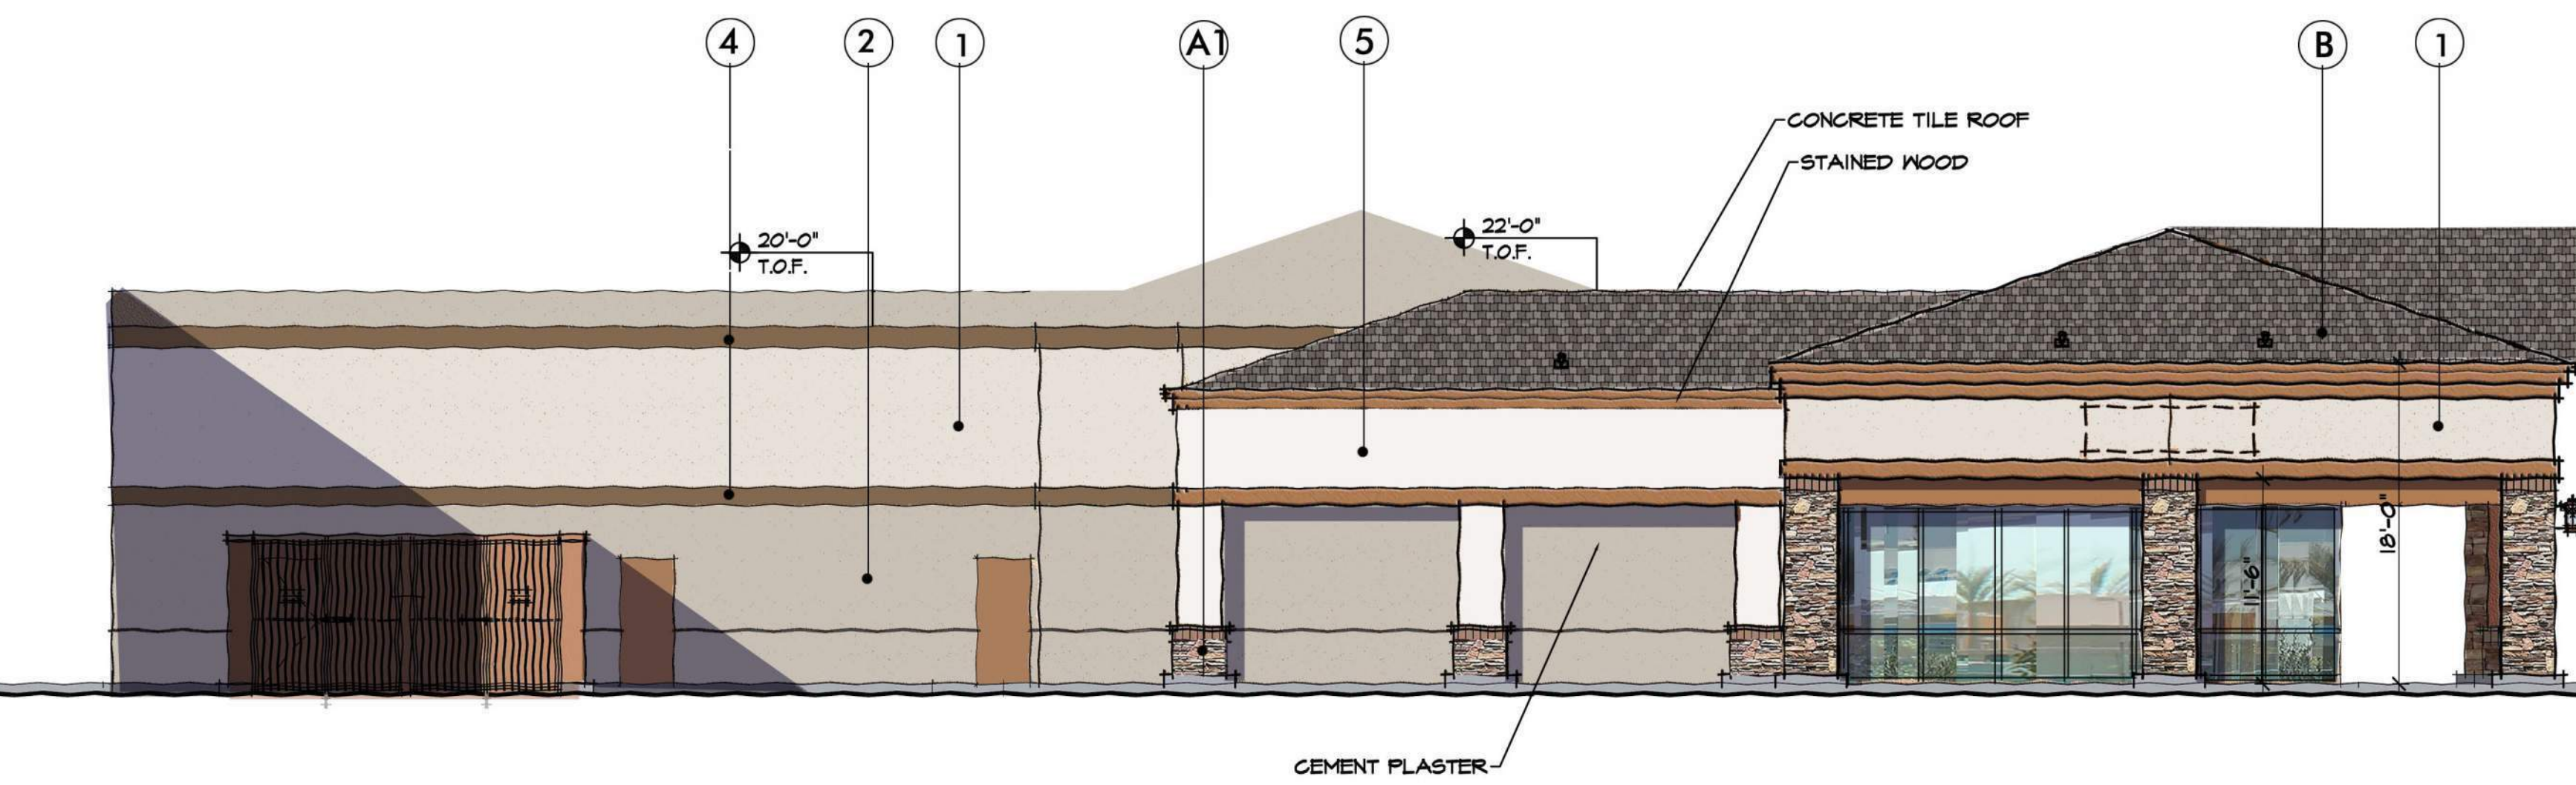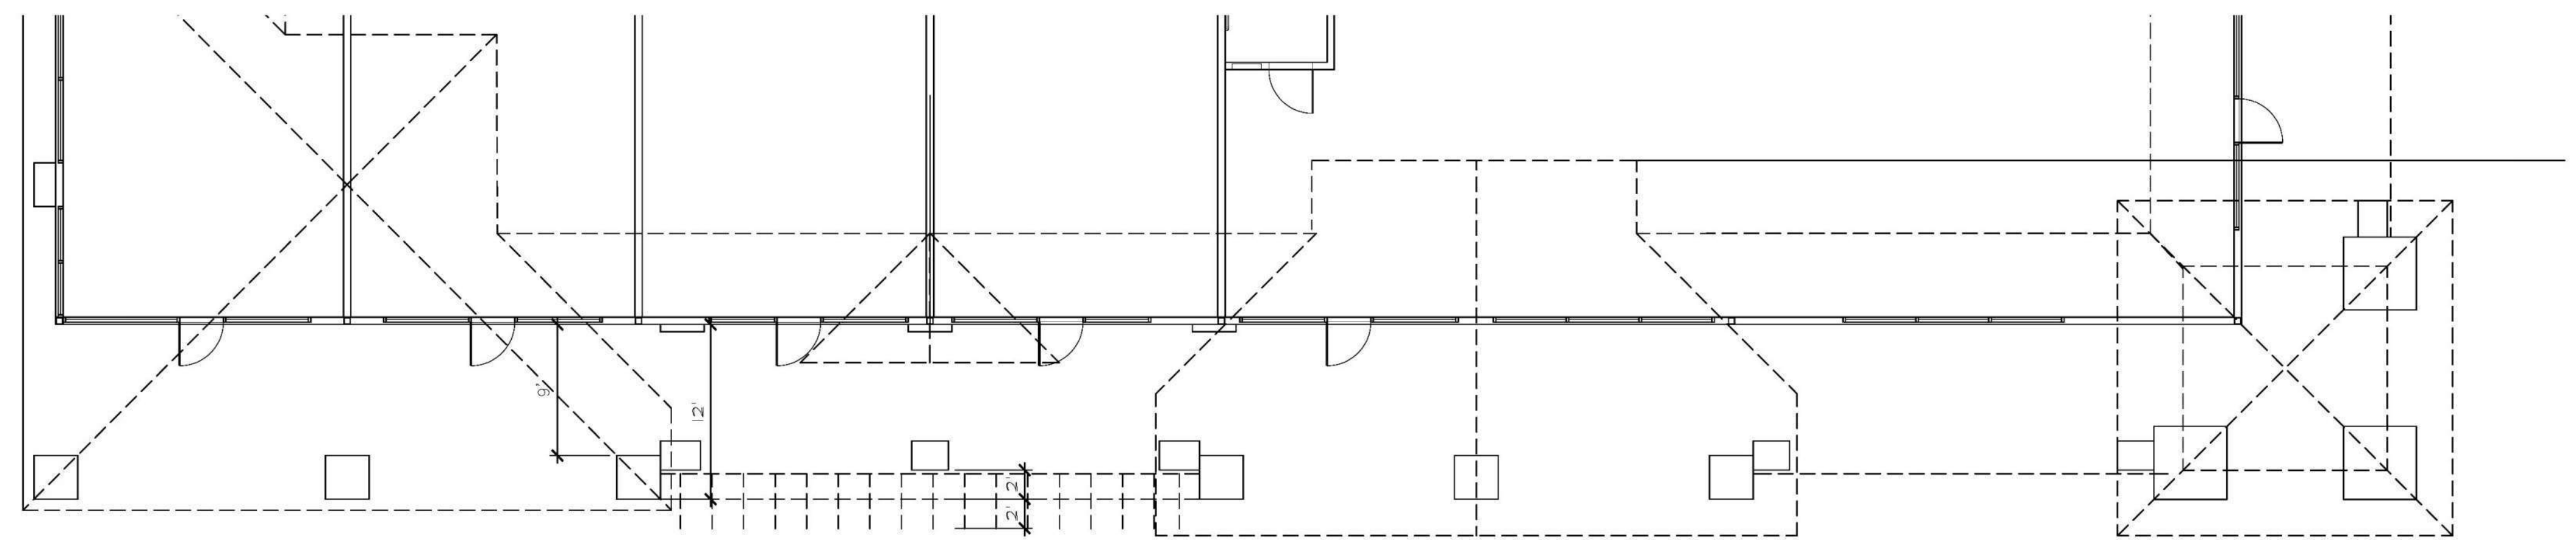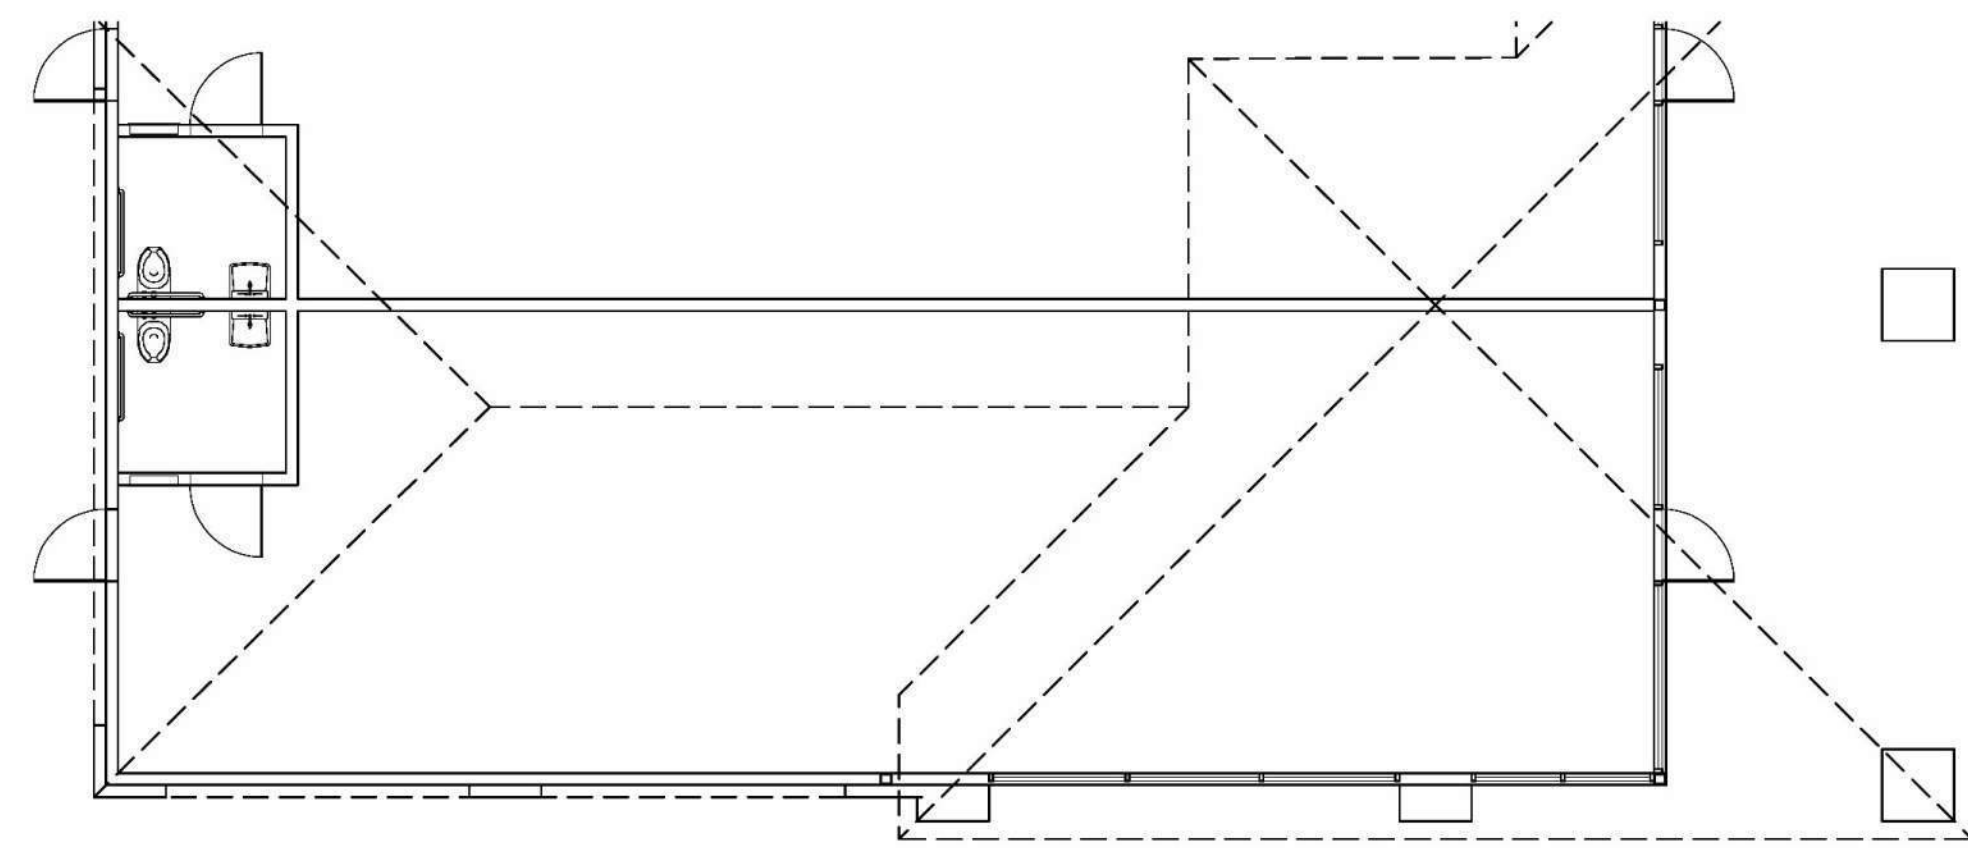

3 NORTH ELEVATION (BACK)
1/8" = 1'-0"

4 WEST ELEVATION (LEFT)
1/8" = 1'-0"

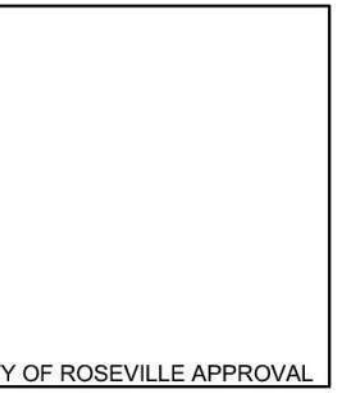

ELEVATIONS : SHOPS 1
WEST ROSEVILLE MARKETPLACE
ROSEVILLE, CA





SHEET C2.2B

JOB #: 22002
DATE: 03/15/2022





NADEL STUDIO ONE, INC.
1990 S. BUNDY DR., SUITE 400
LOS ANGELES, CA 90025
T: 310.826.2100 F: 310.826.0182
WWW.NADELARC.COM



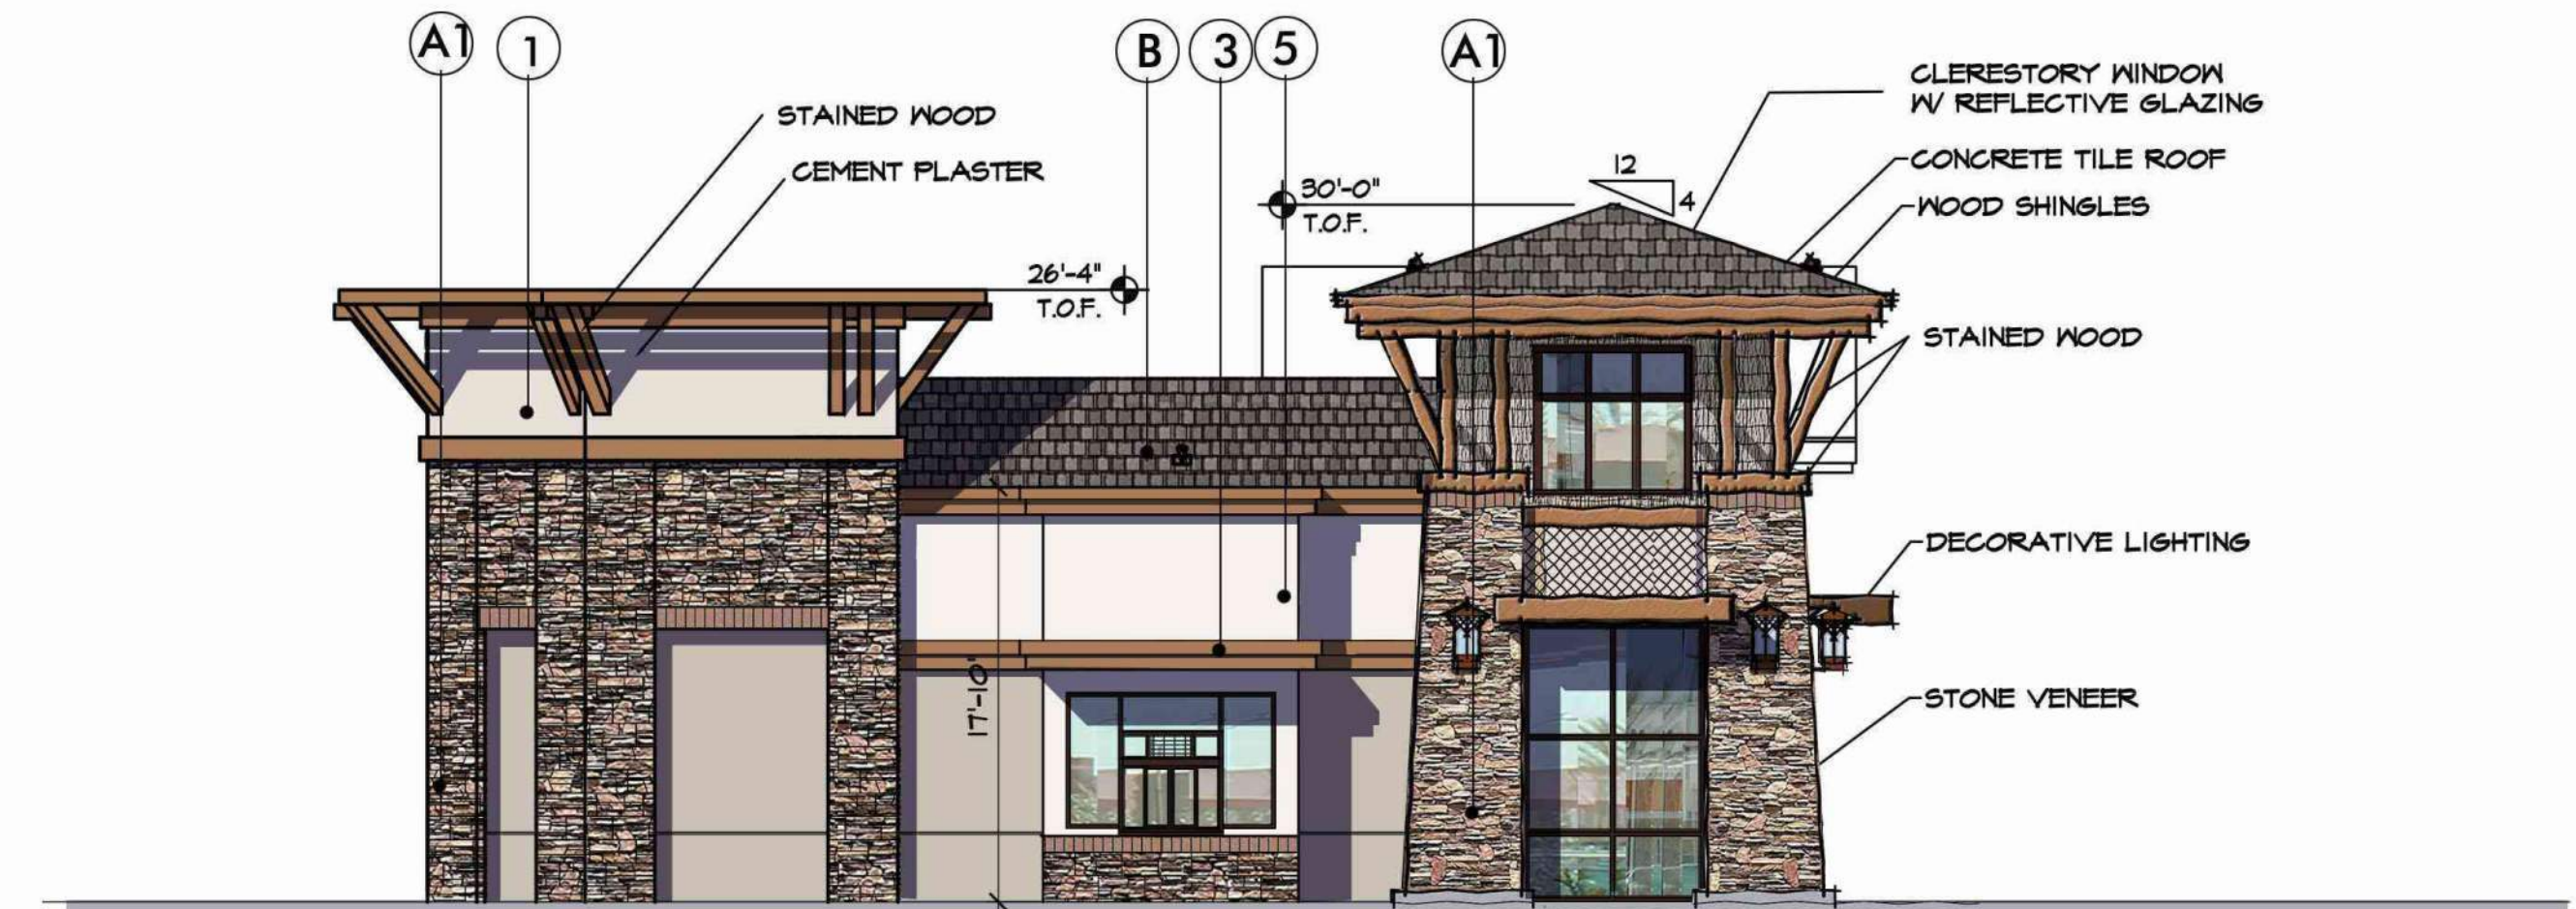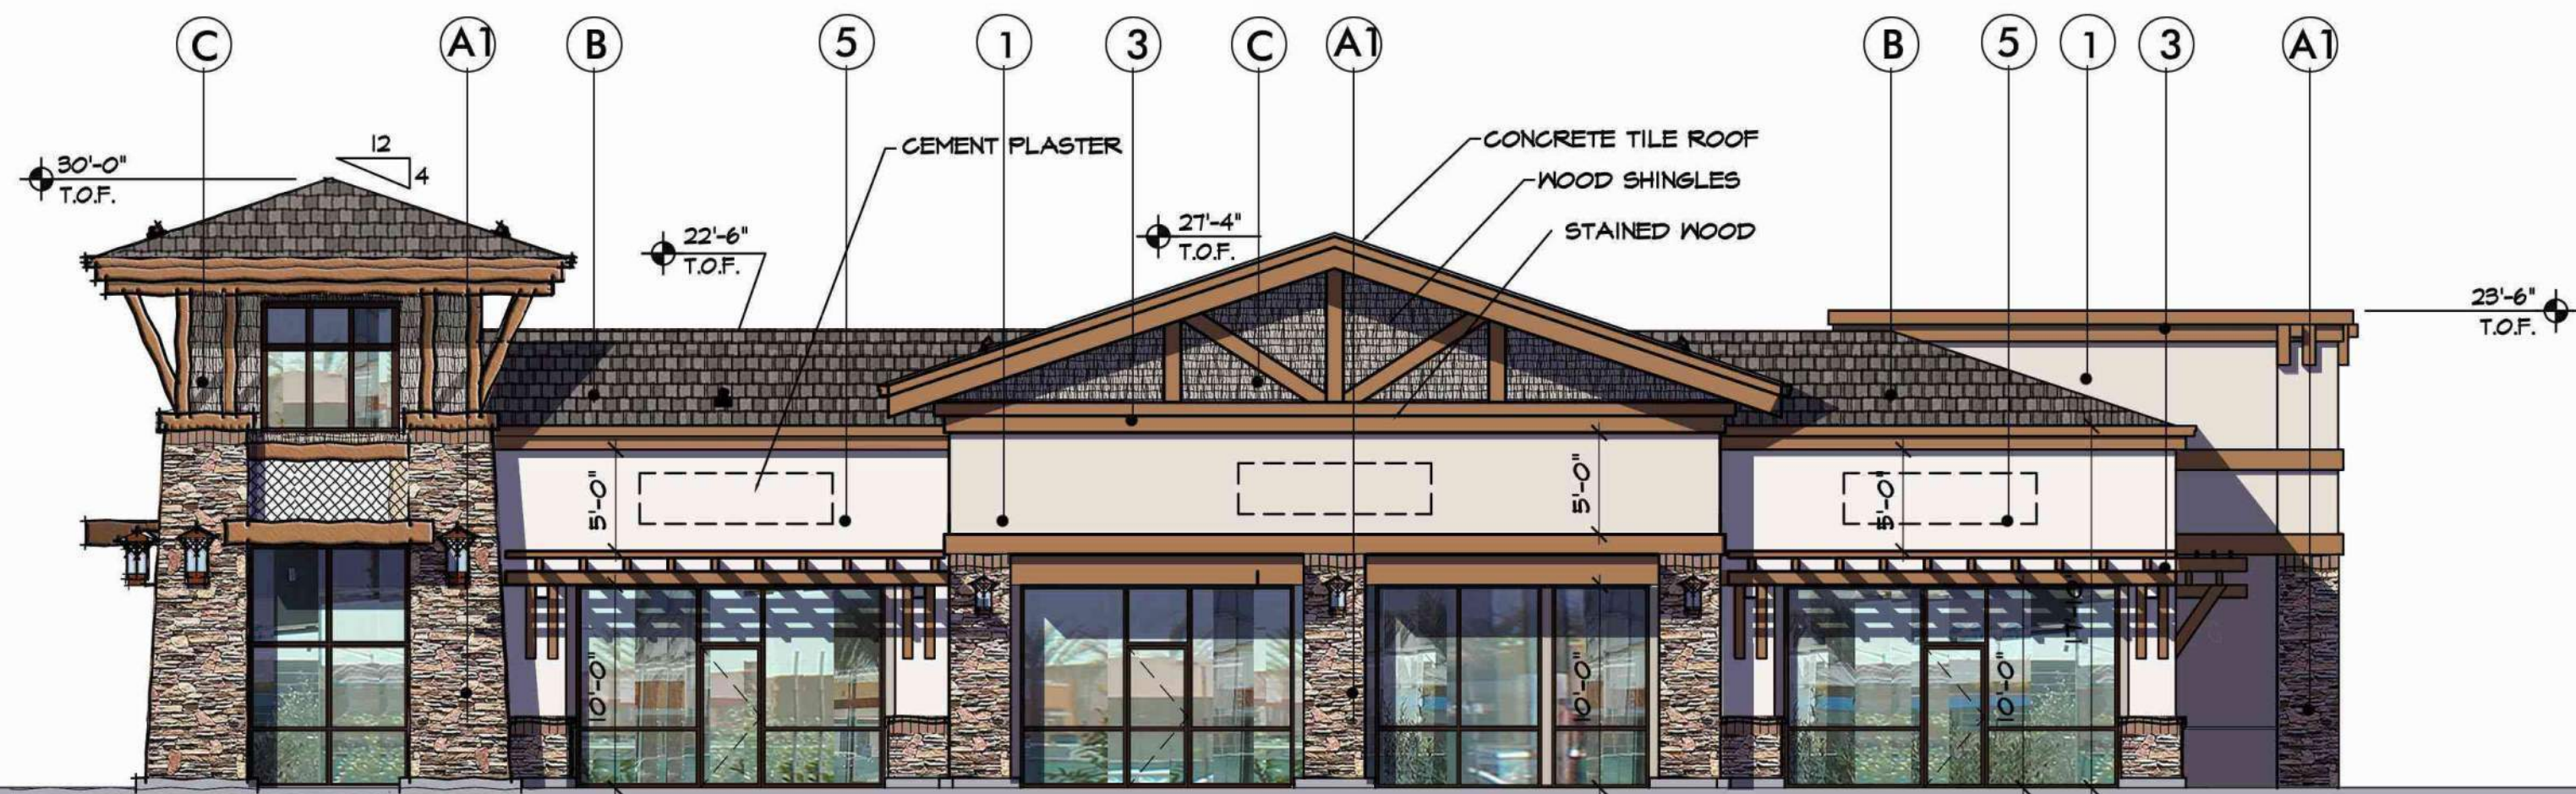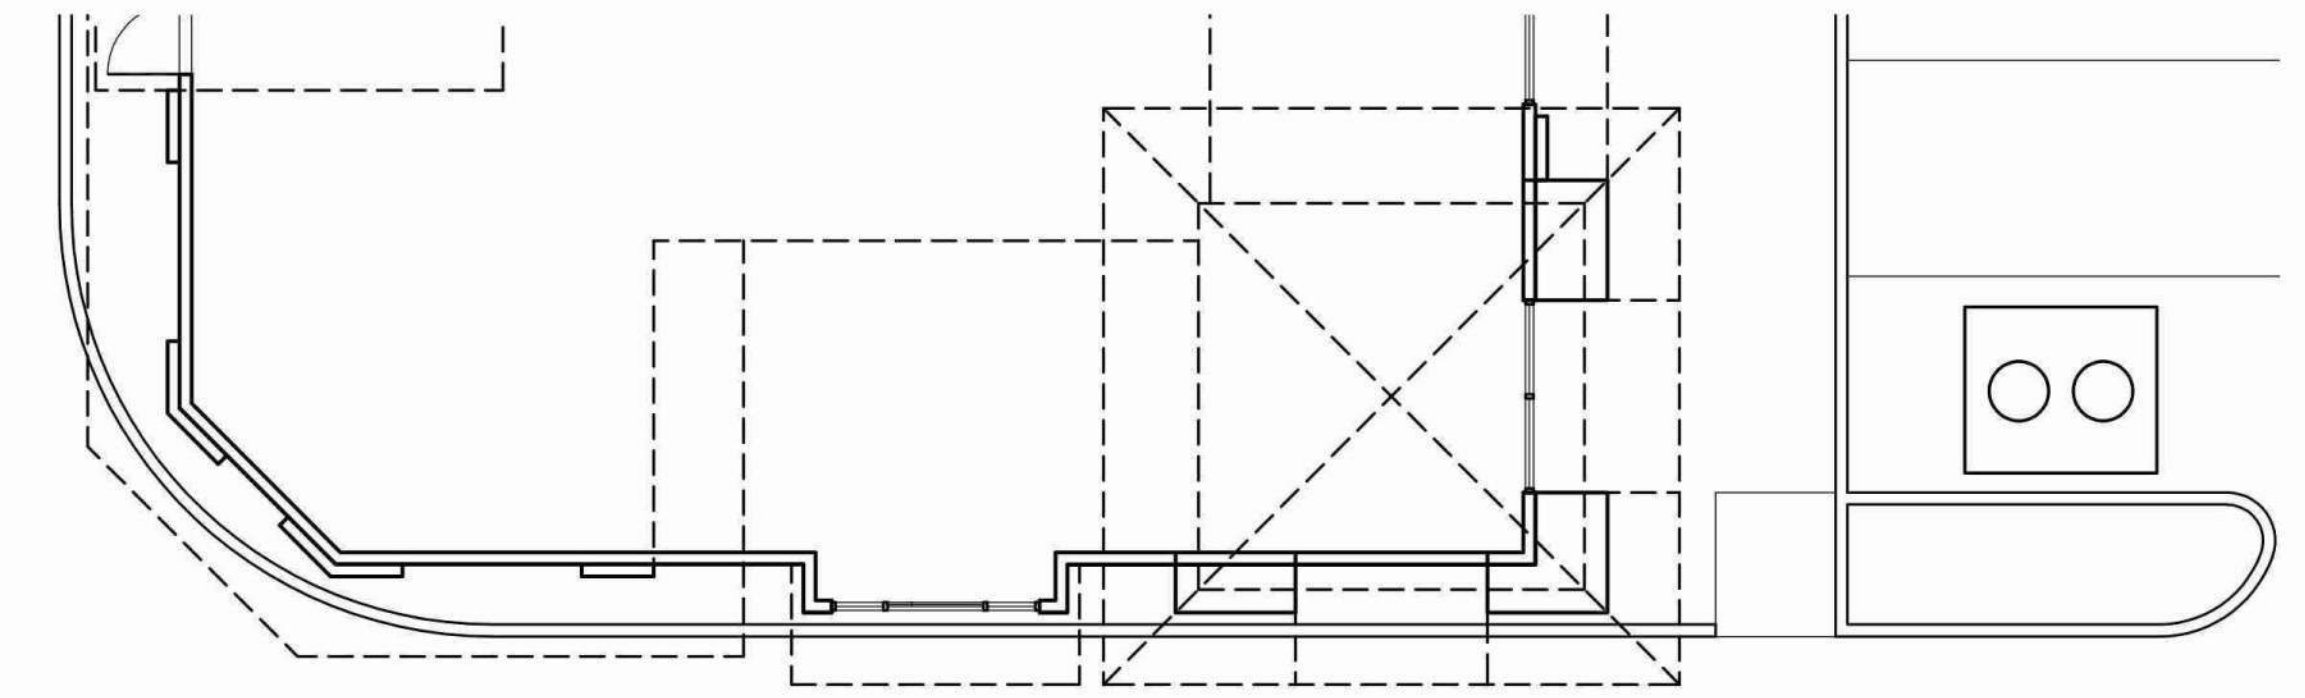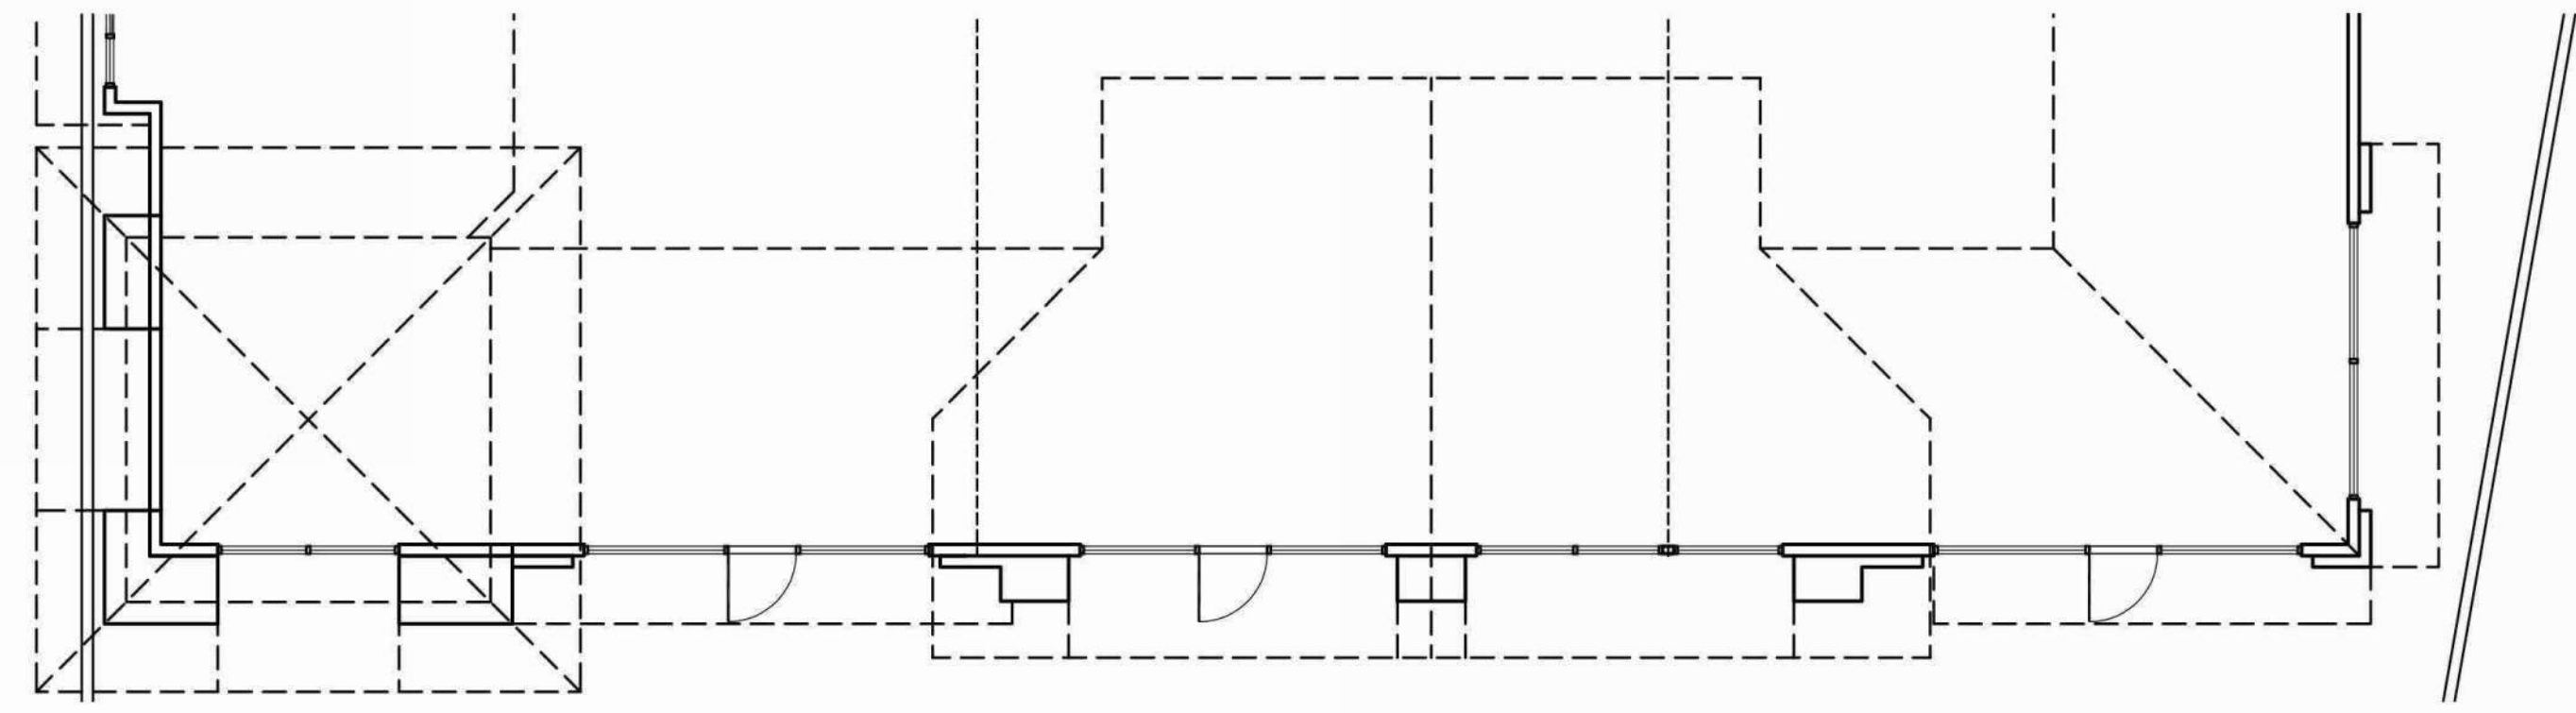


1 FRONT ELEVATION (NORTH)
1/8" = 1'-0"

2 LEFT ELEVATION (EAST)
1/8" = 1'-0"

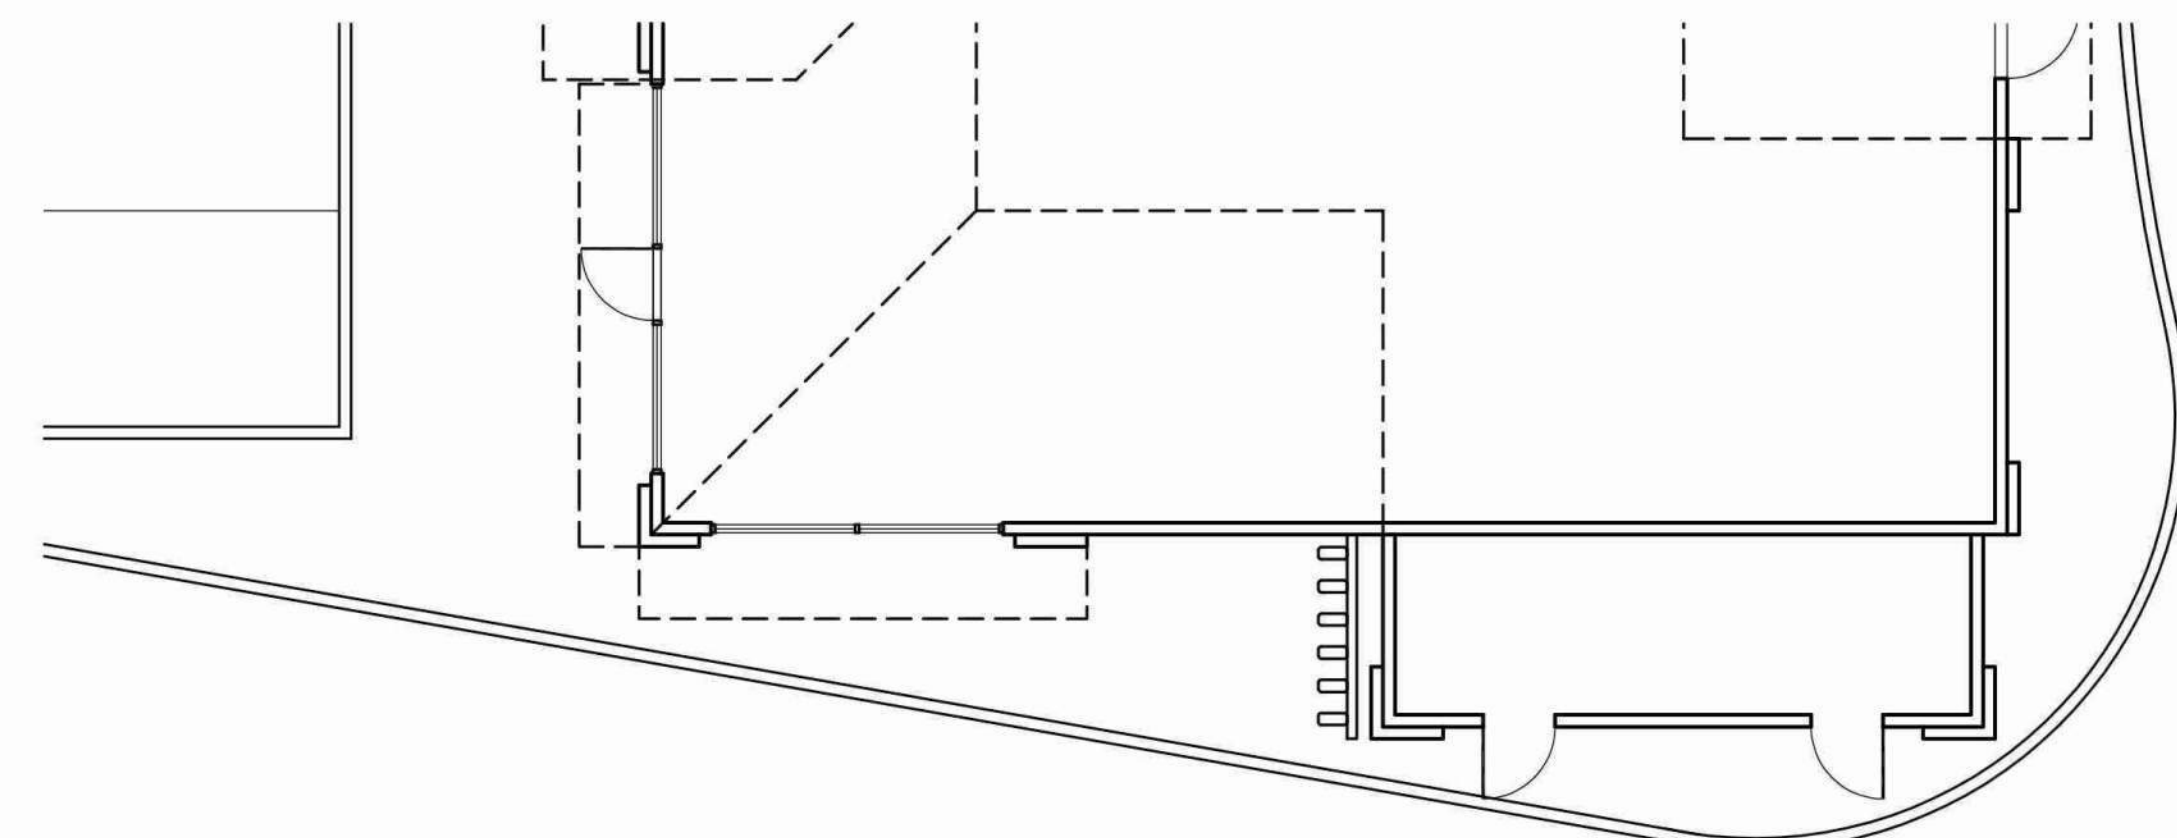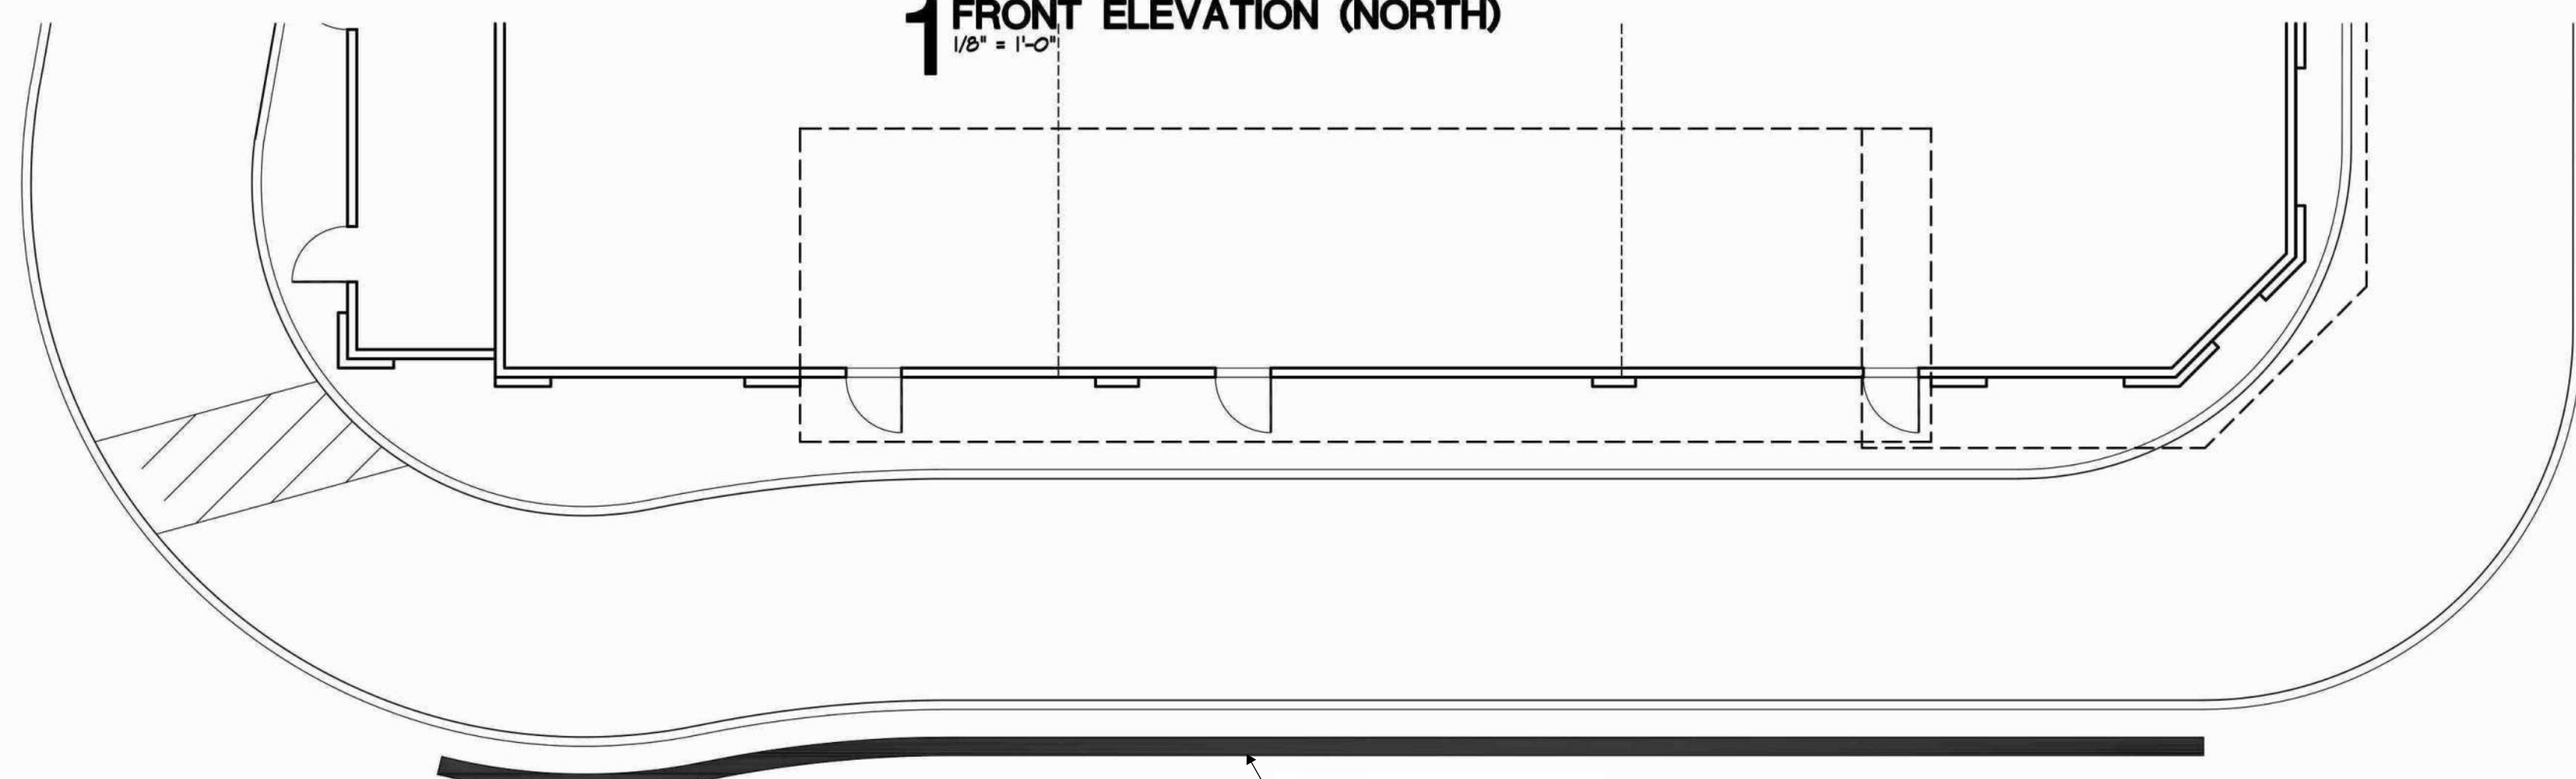

3 REAR ELEVATION (SOUTH)
1/8" = 1'-0"



4 RIGHT ELEVATION (WEST)
1/8" = 1'-0"

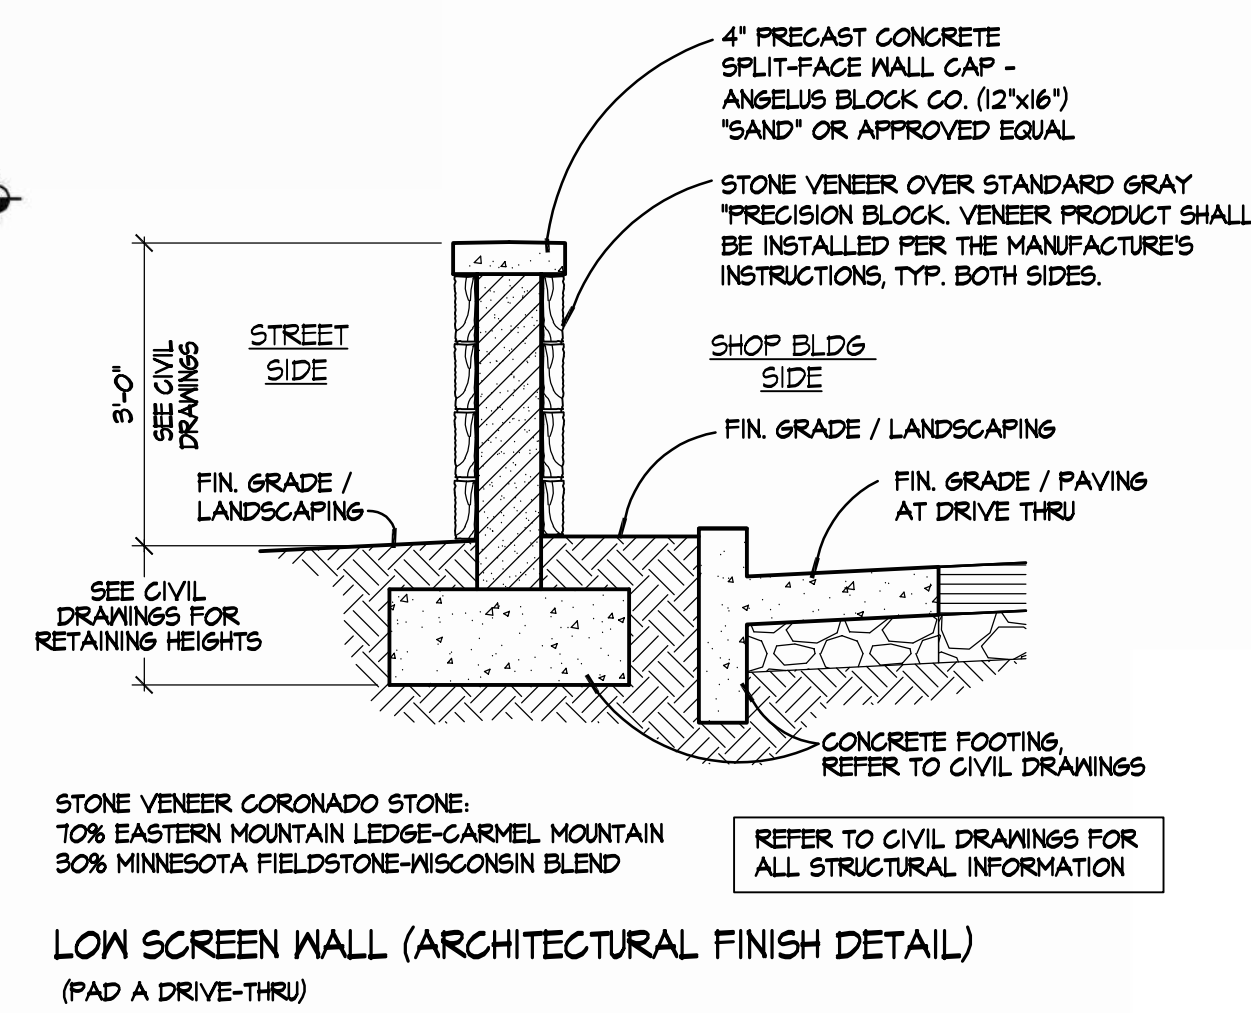

ELEVATIONS : PAD B
WEST ROSEVILLE MARKETPLACE
ROSEVILLE, CA


SHEET C2.2C

JOB #: 22002
DATE: 08/11/2022

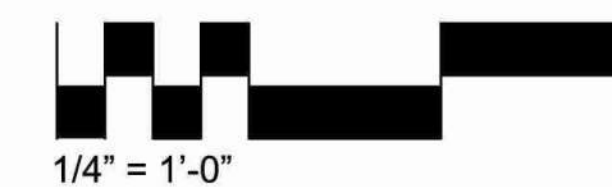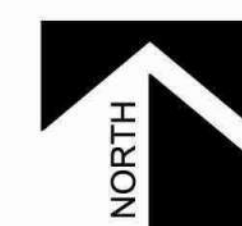


NADEL STUDIO ONE, INC.
1990 S. BUNDY DR., SUITE 400
LOS ANGELES, CA 90025
T: 310.826.2100 F: 310.826.0182
WWW.NADELARC.COM


NADEL

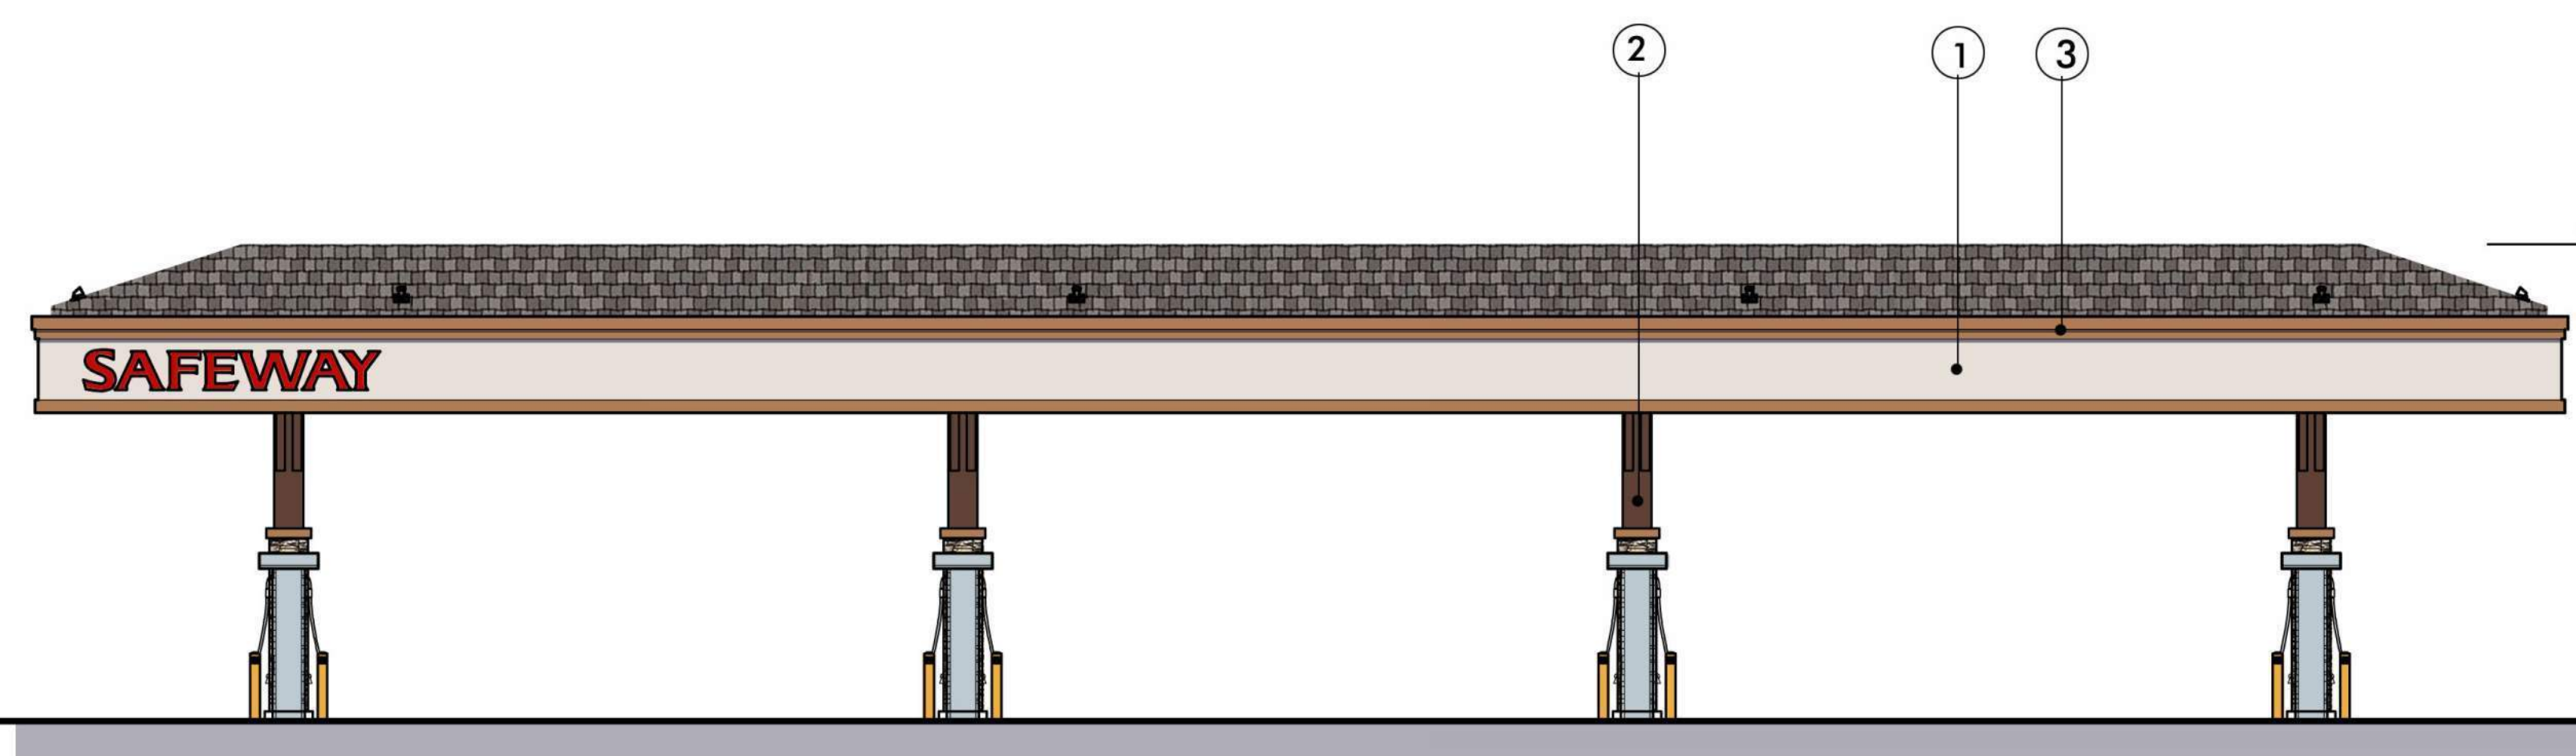


1 FRONT ELEVATION (EAST)
1/8" = 1'-0"

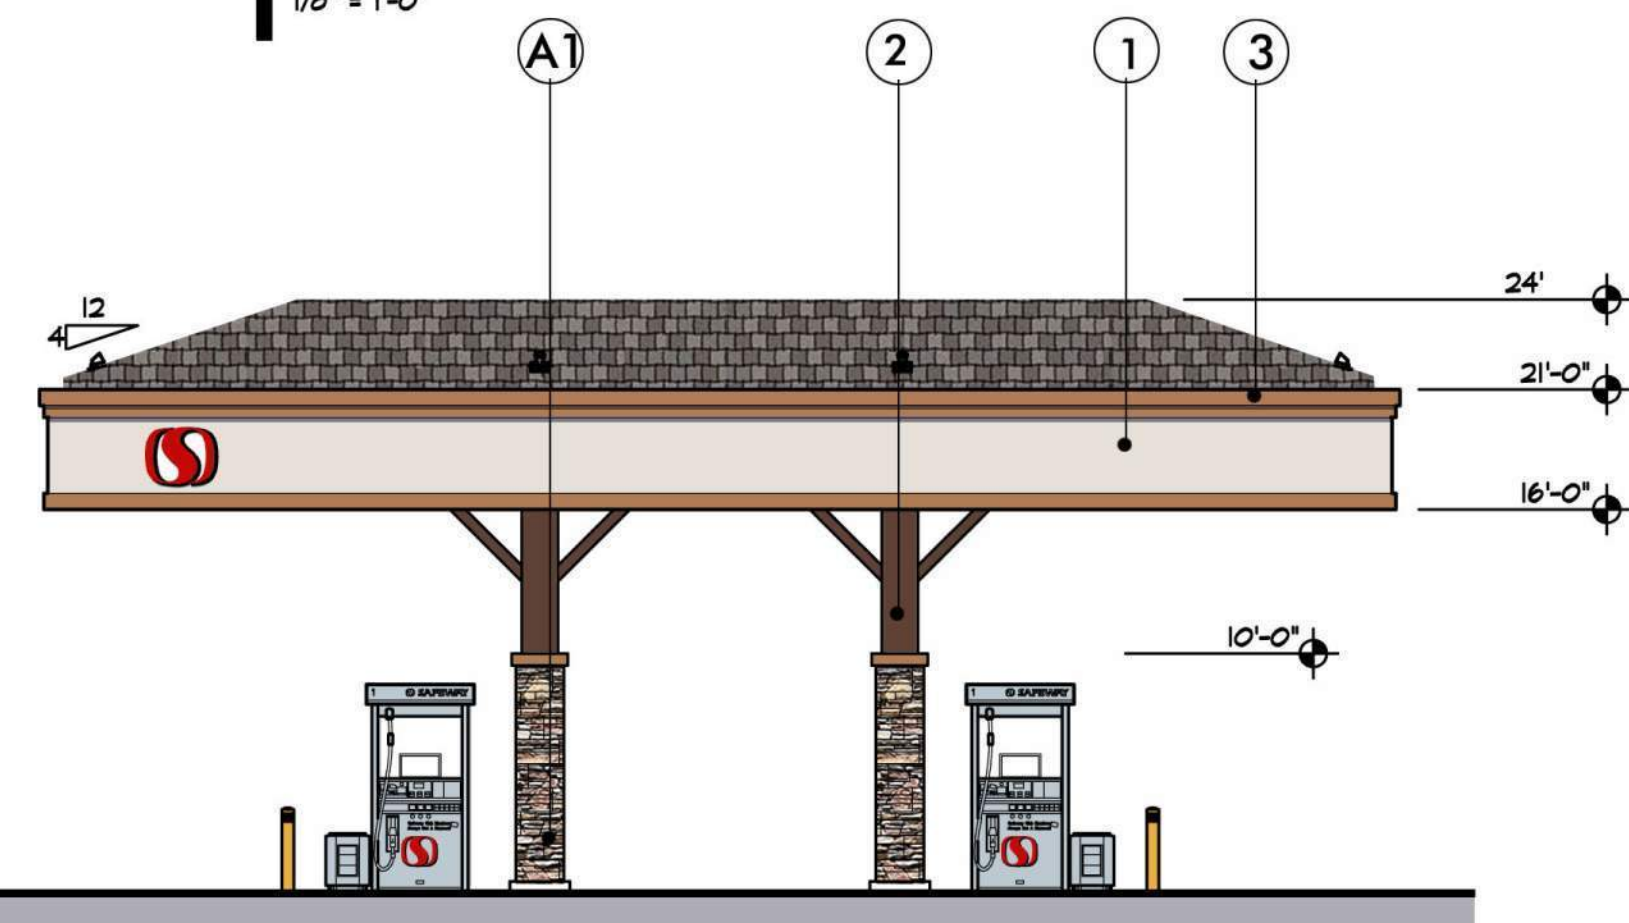


2 LEFT ELEVATION (SOUTH)
1/8" = 1'-0"

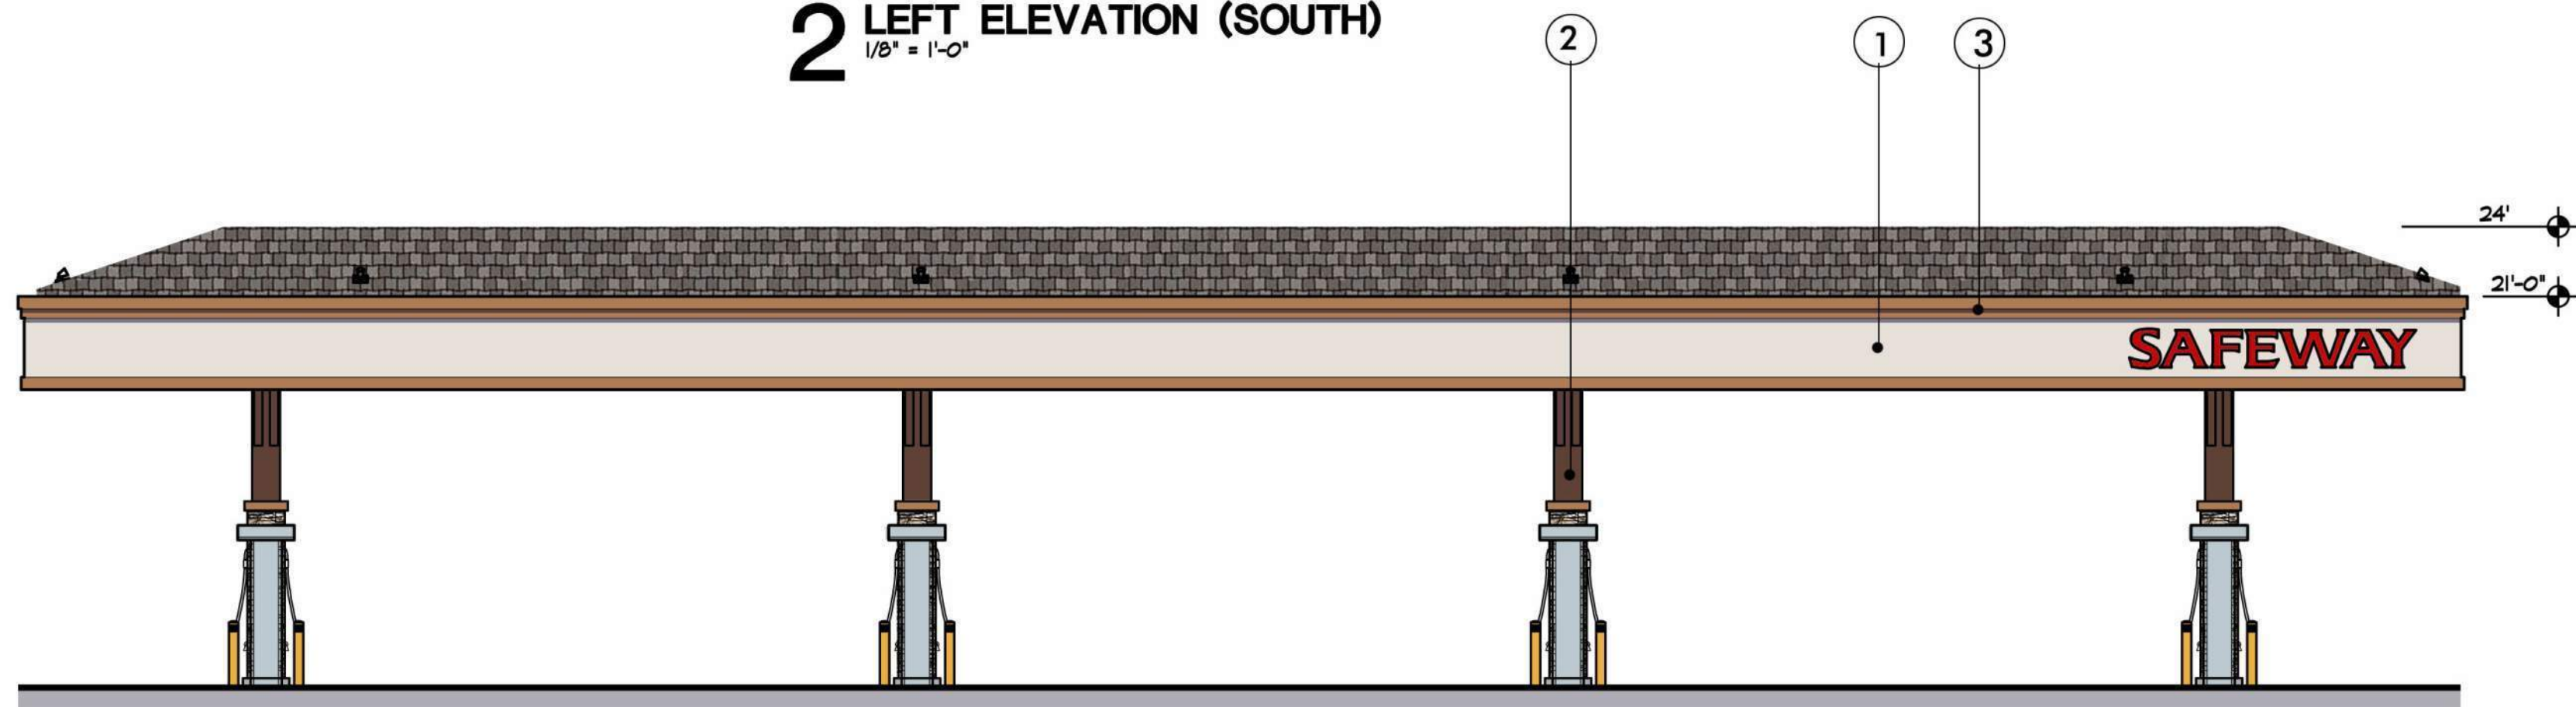



3 REAR ELEVATION (WEST)
1/8" = 1'-0"

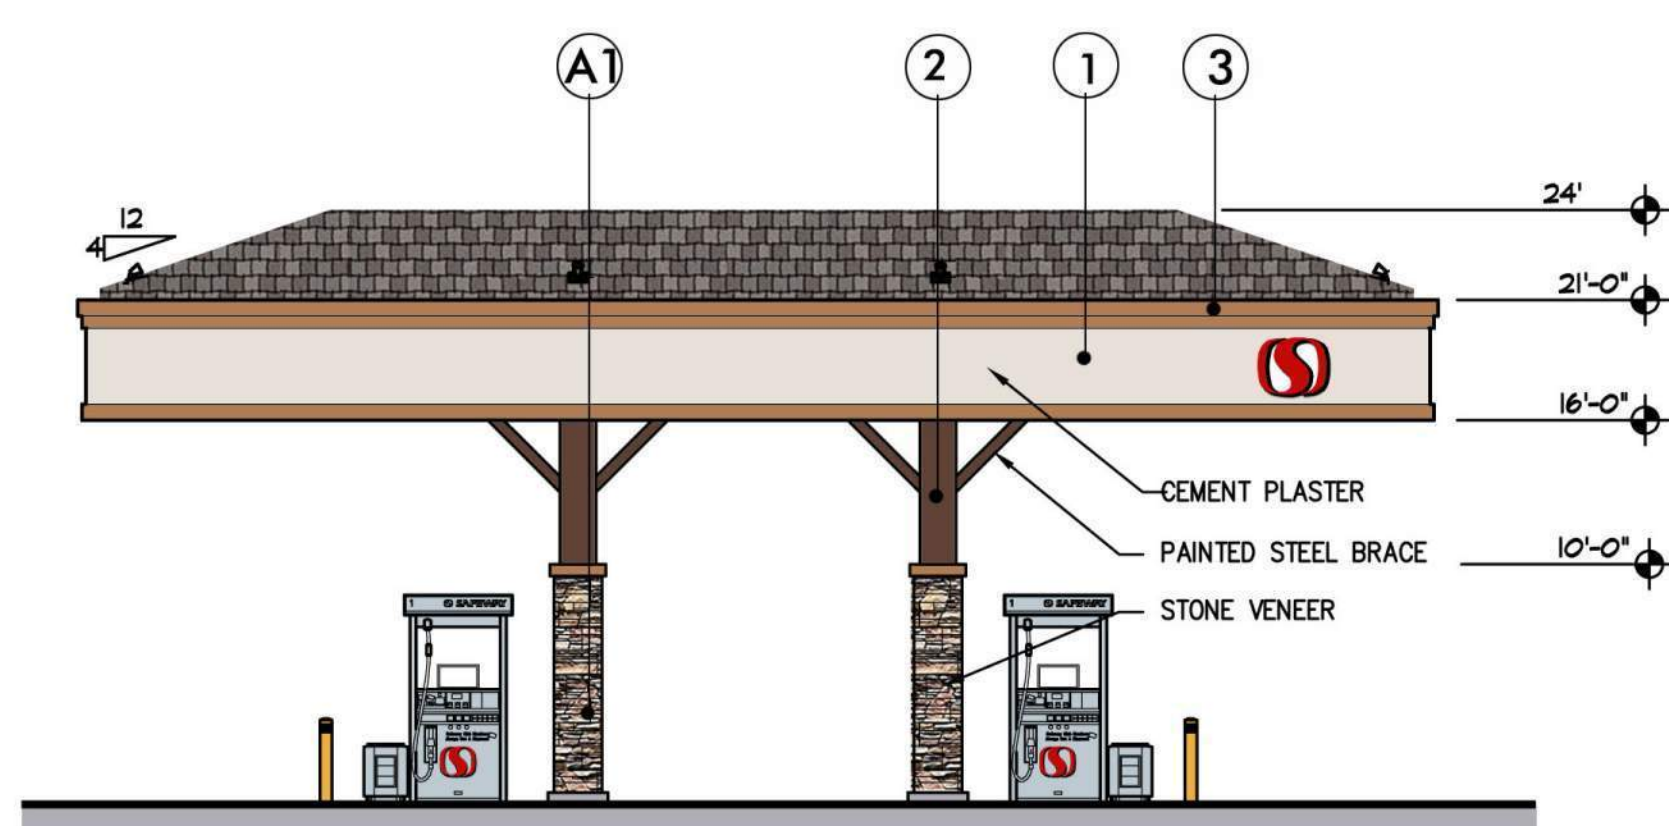



4 RIGHT ELEVATION (NORTH)
1/8" = 1'-0"

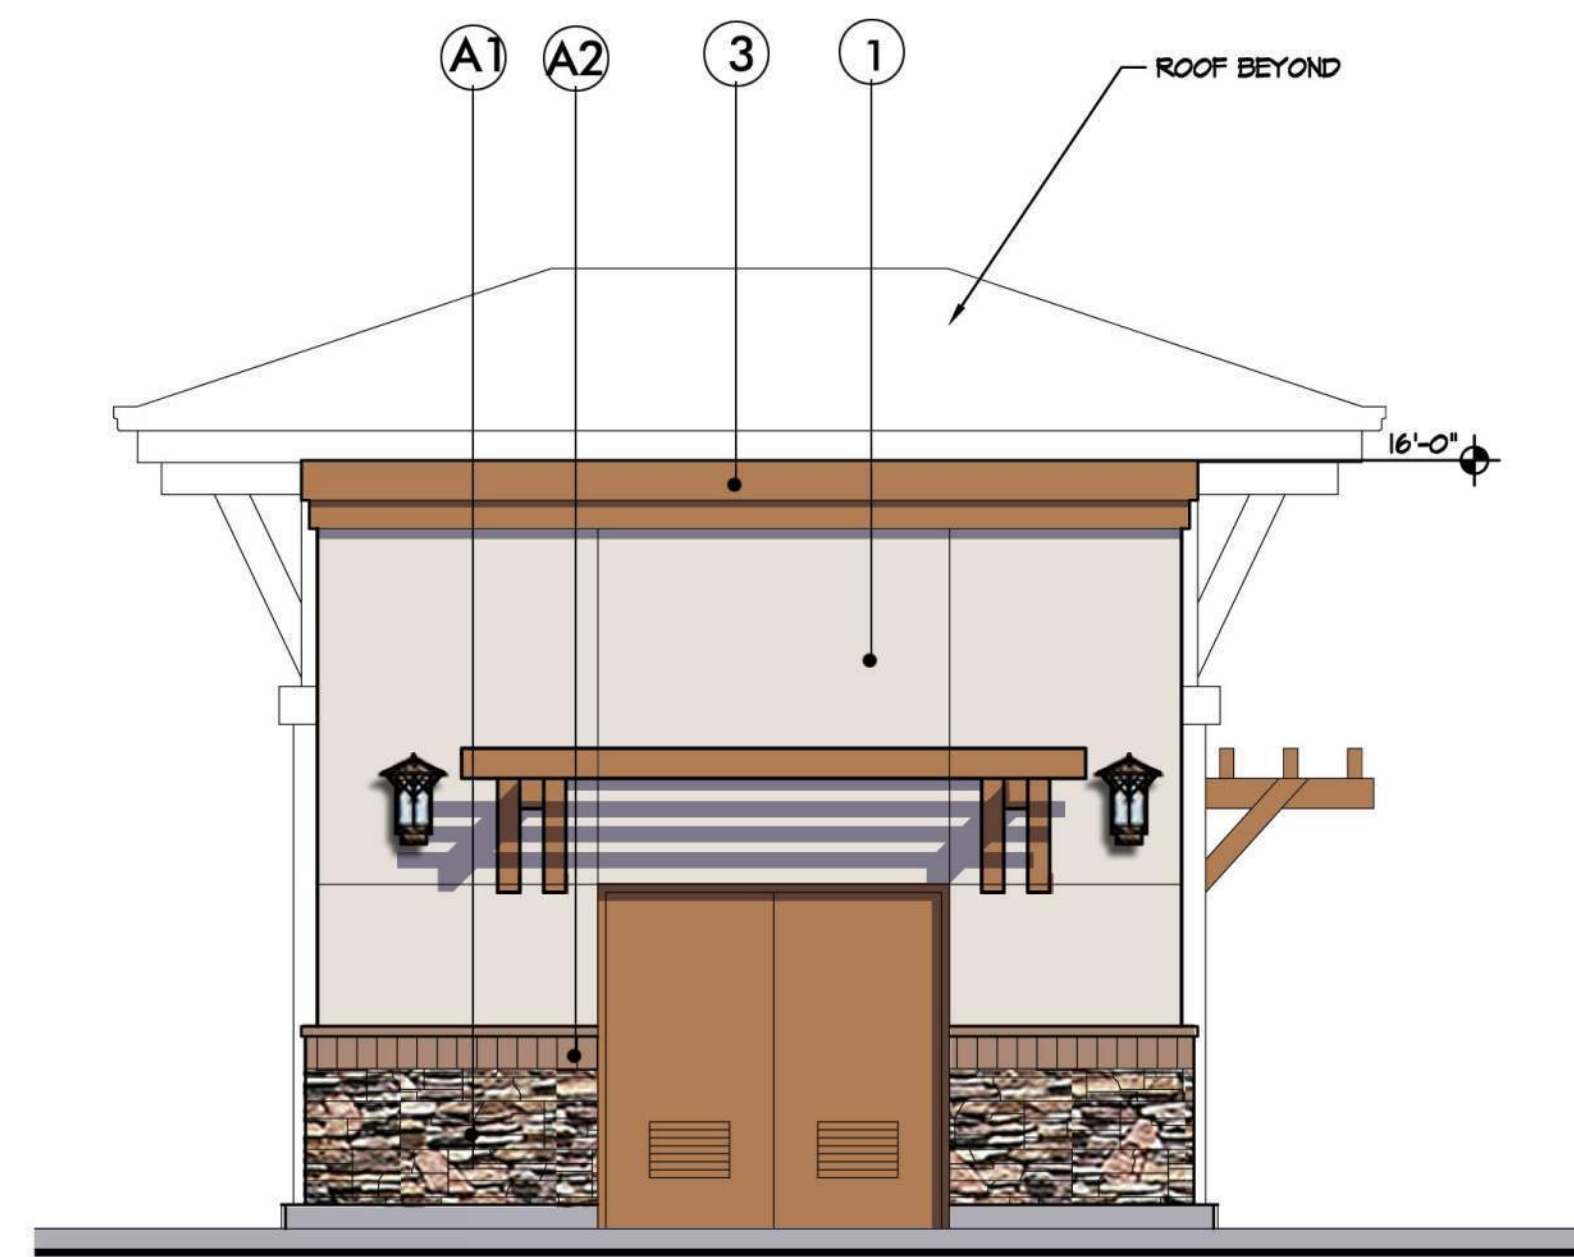



5 RIGHT ELEVATION (NORTH)
1/4" = 1'-0"

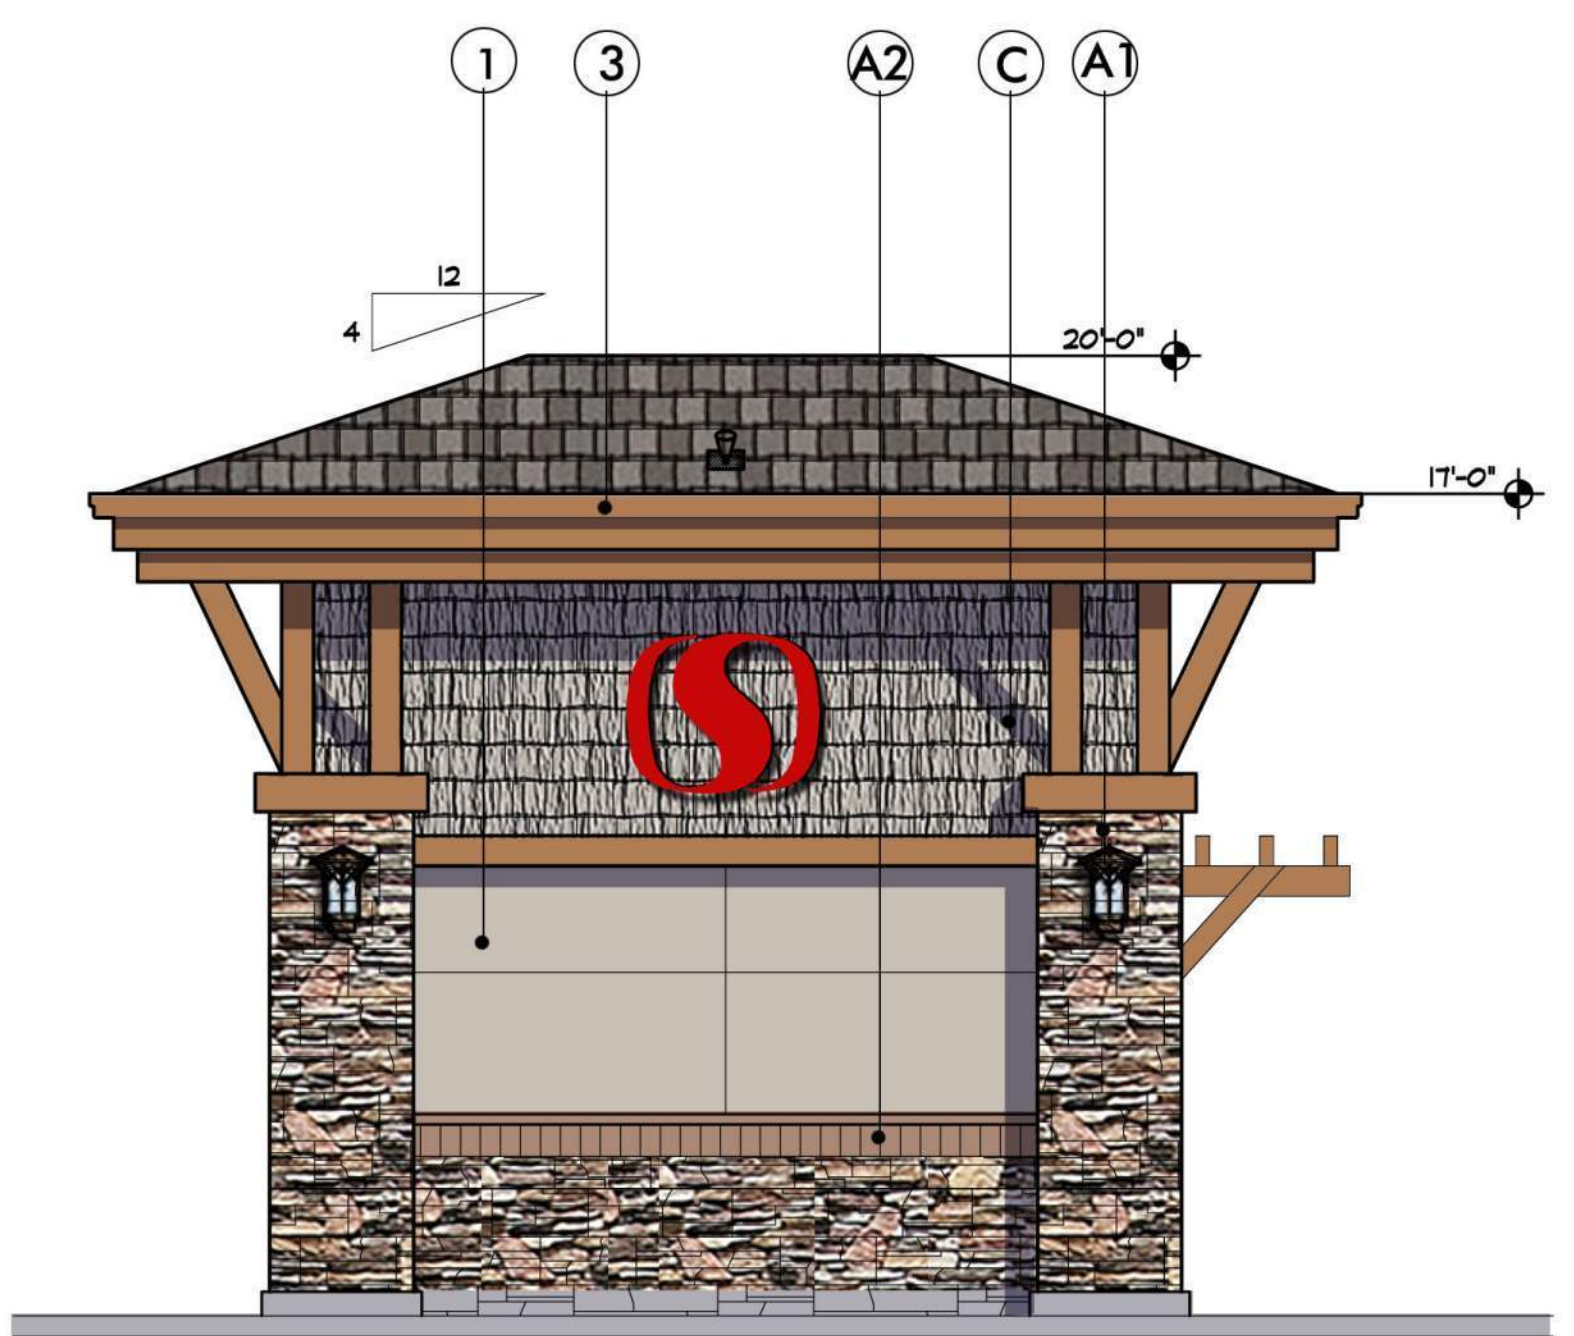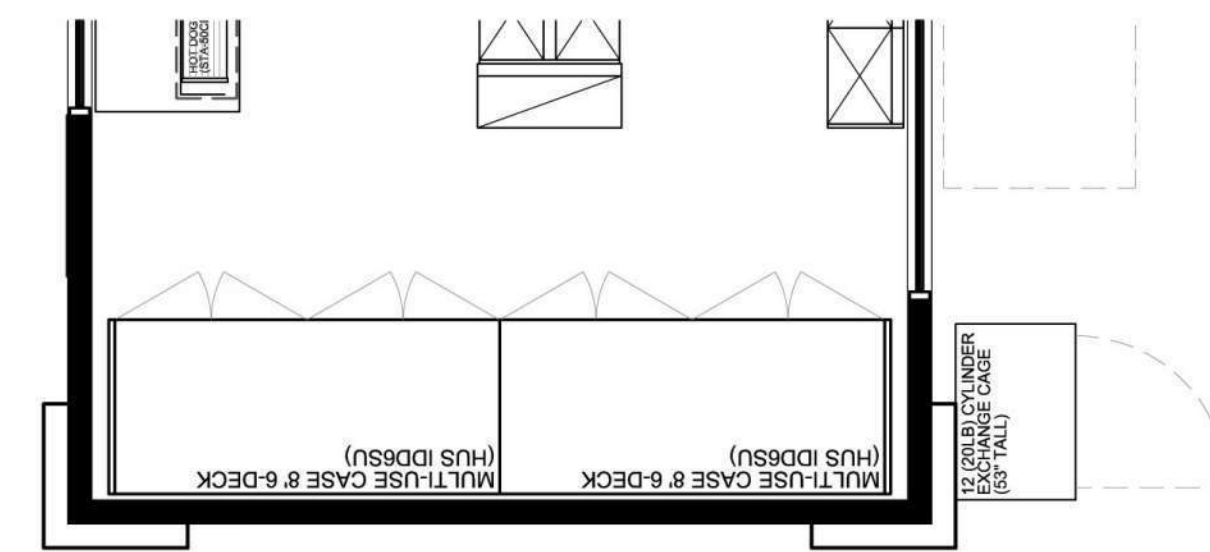

7 LEFT ELEVATION (SOUTH)
1/4" = 1'-0"

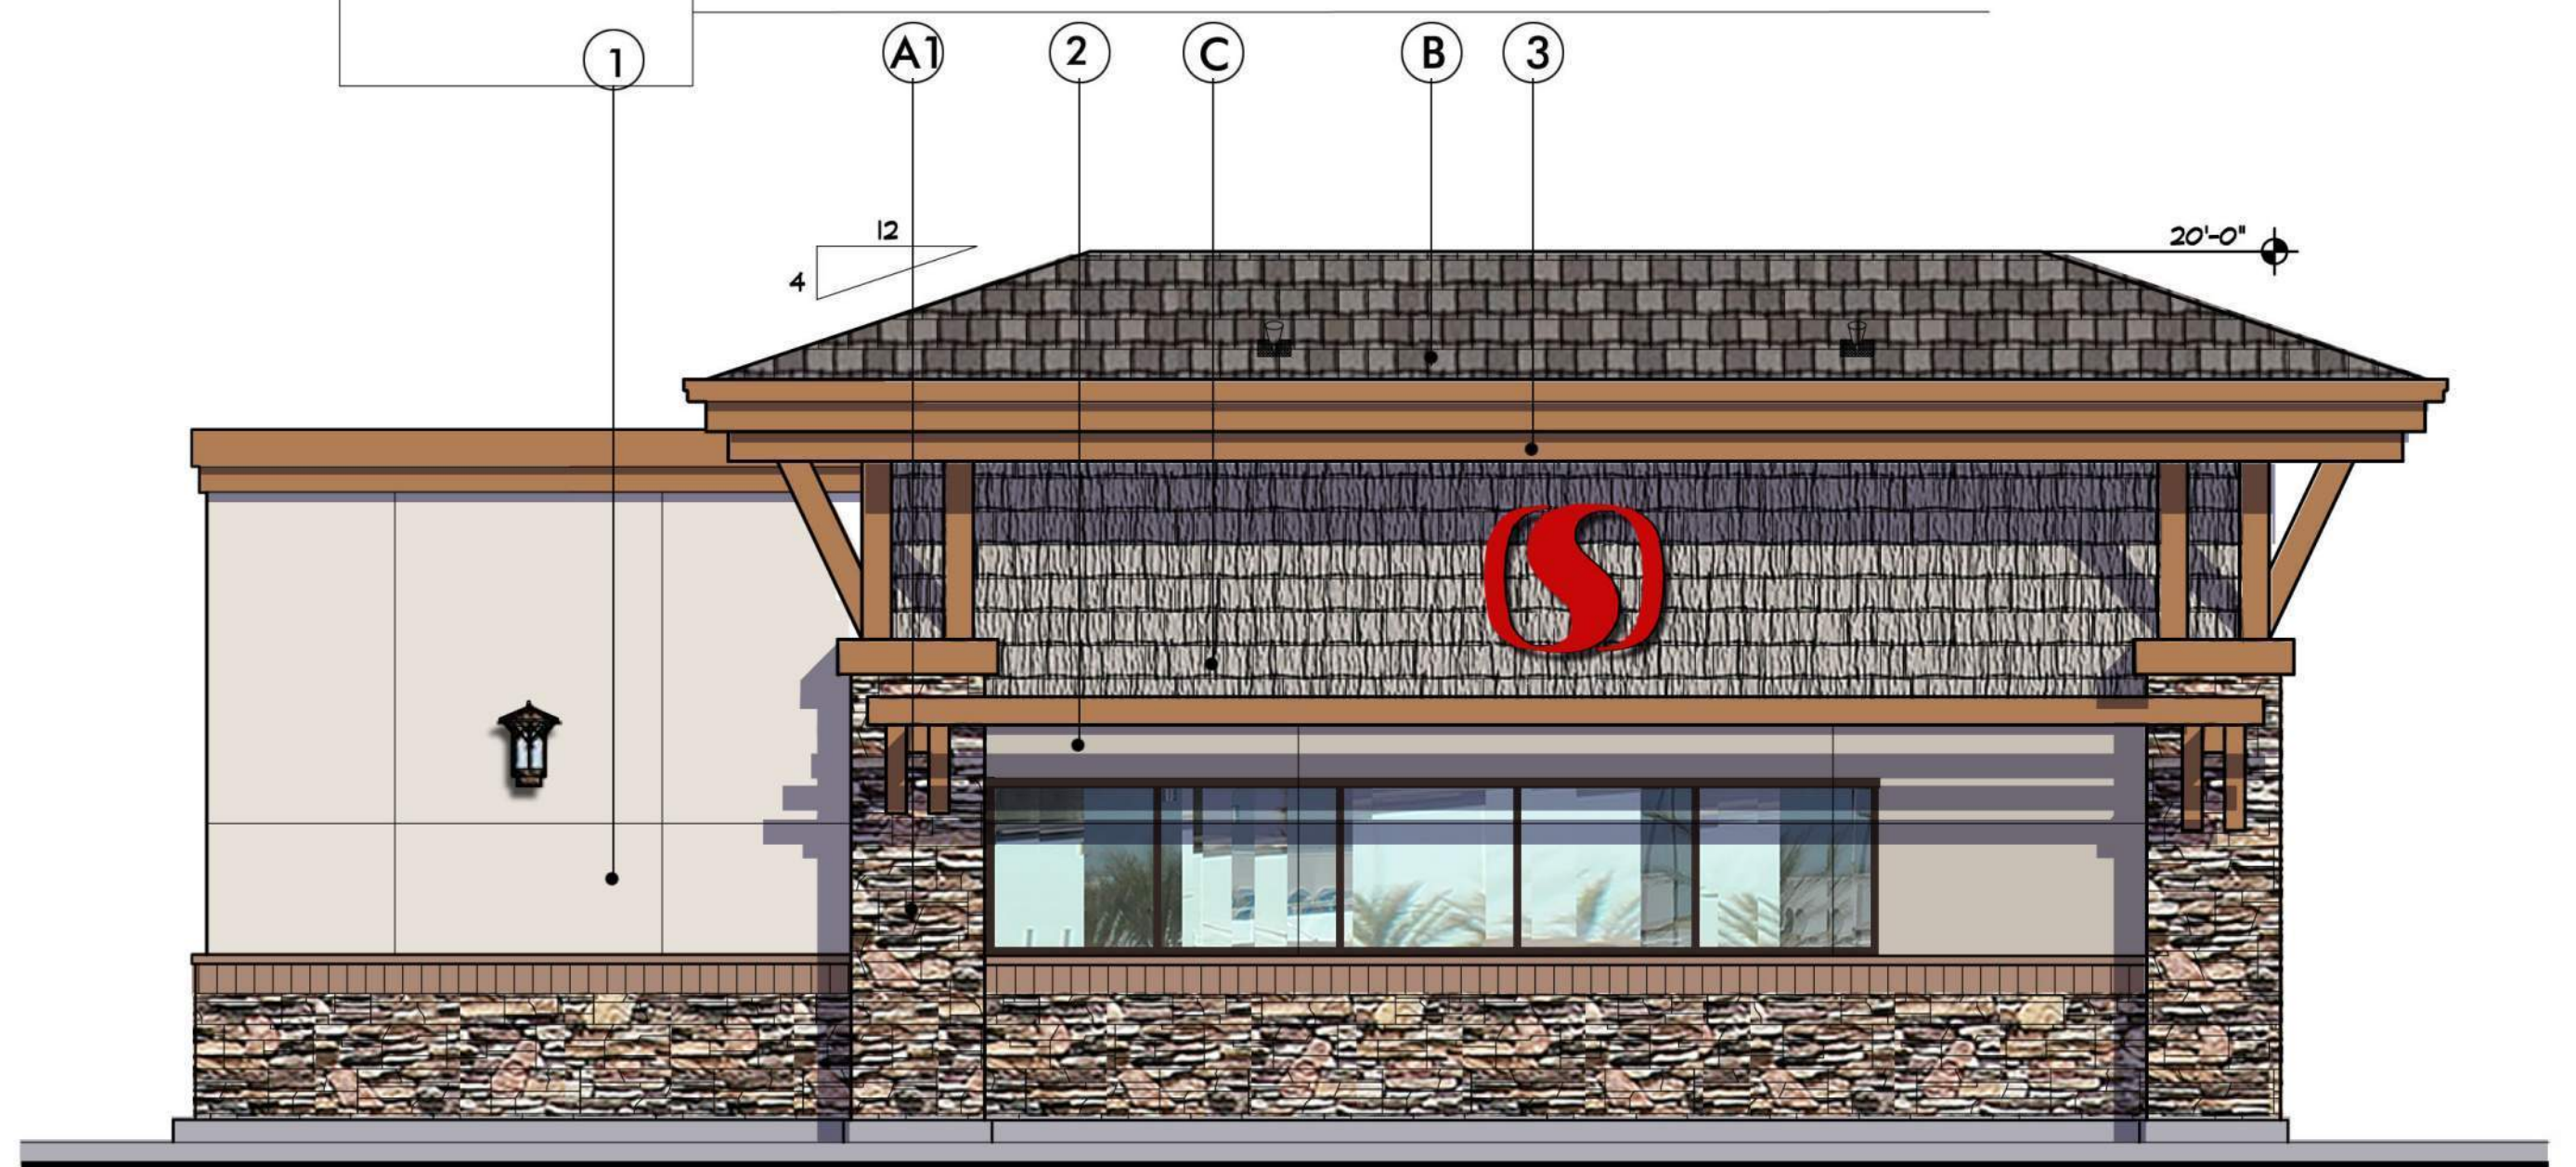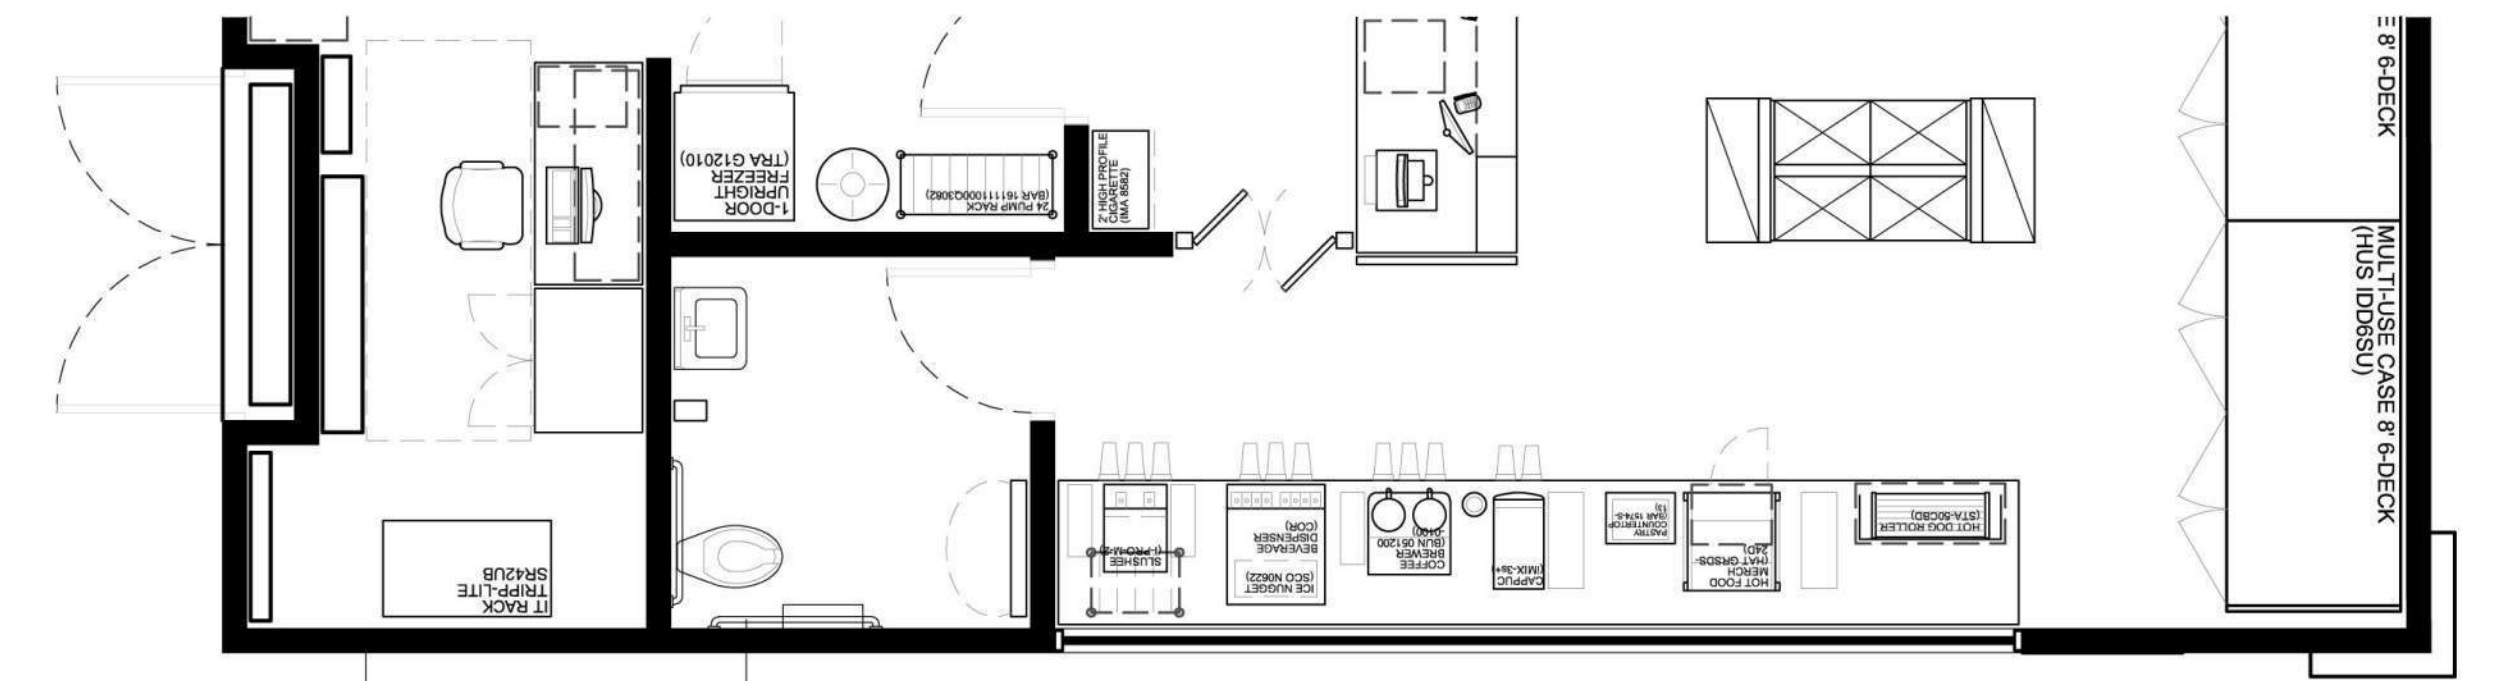

6 REAR ELEVATION (WEST)
1/4" = 1'-0"

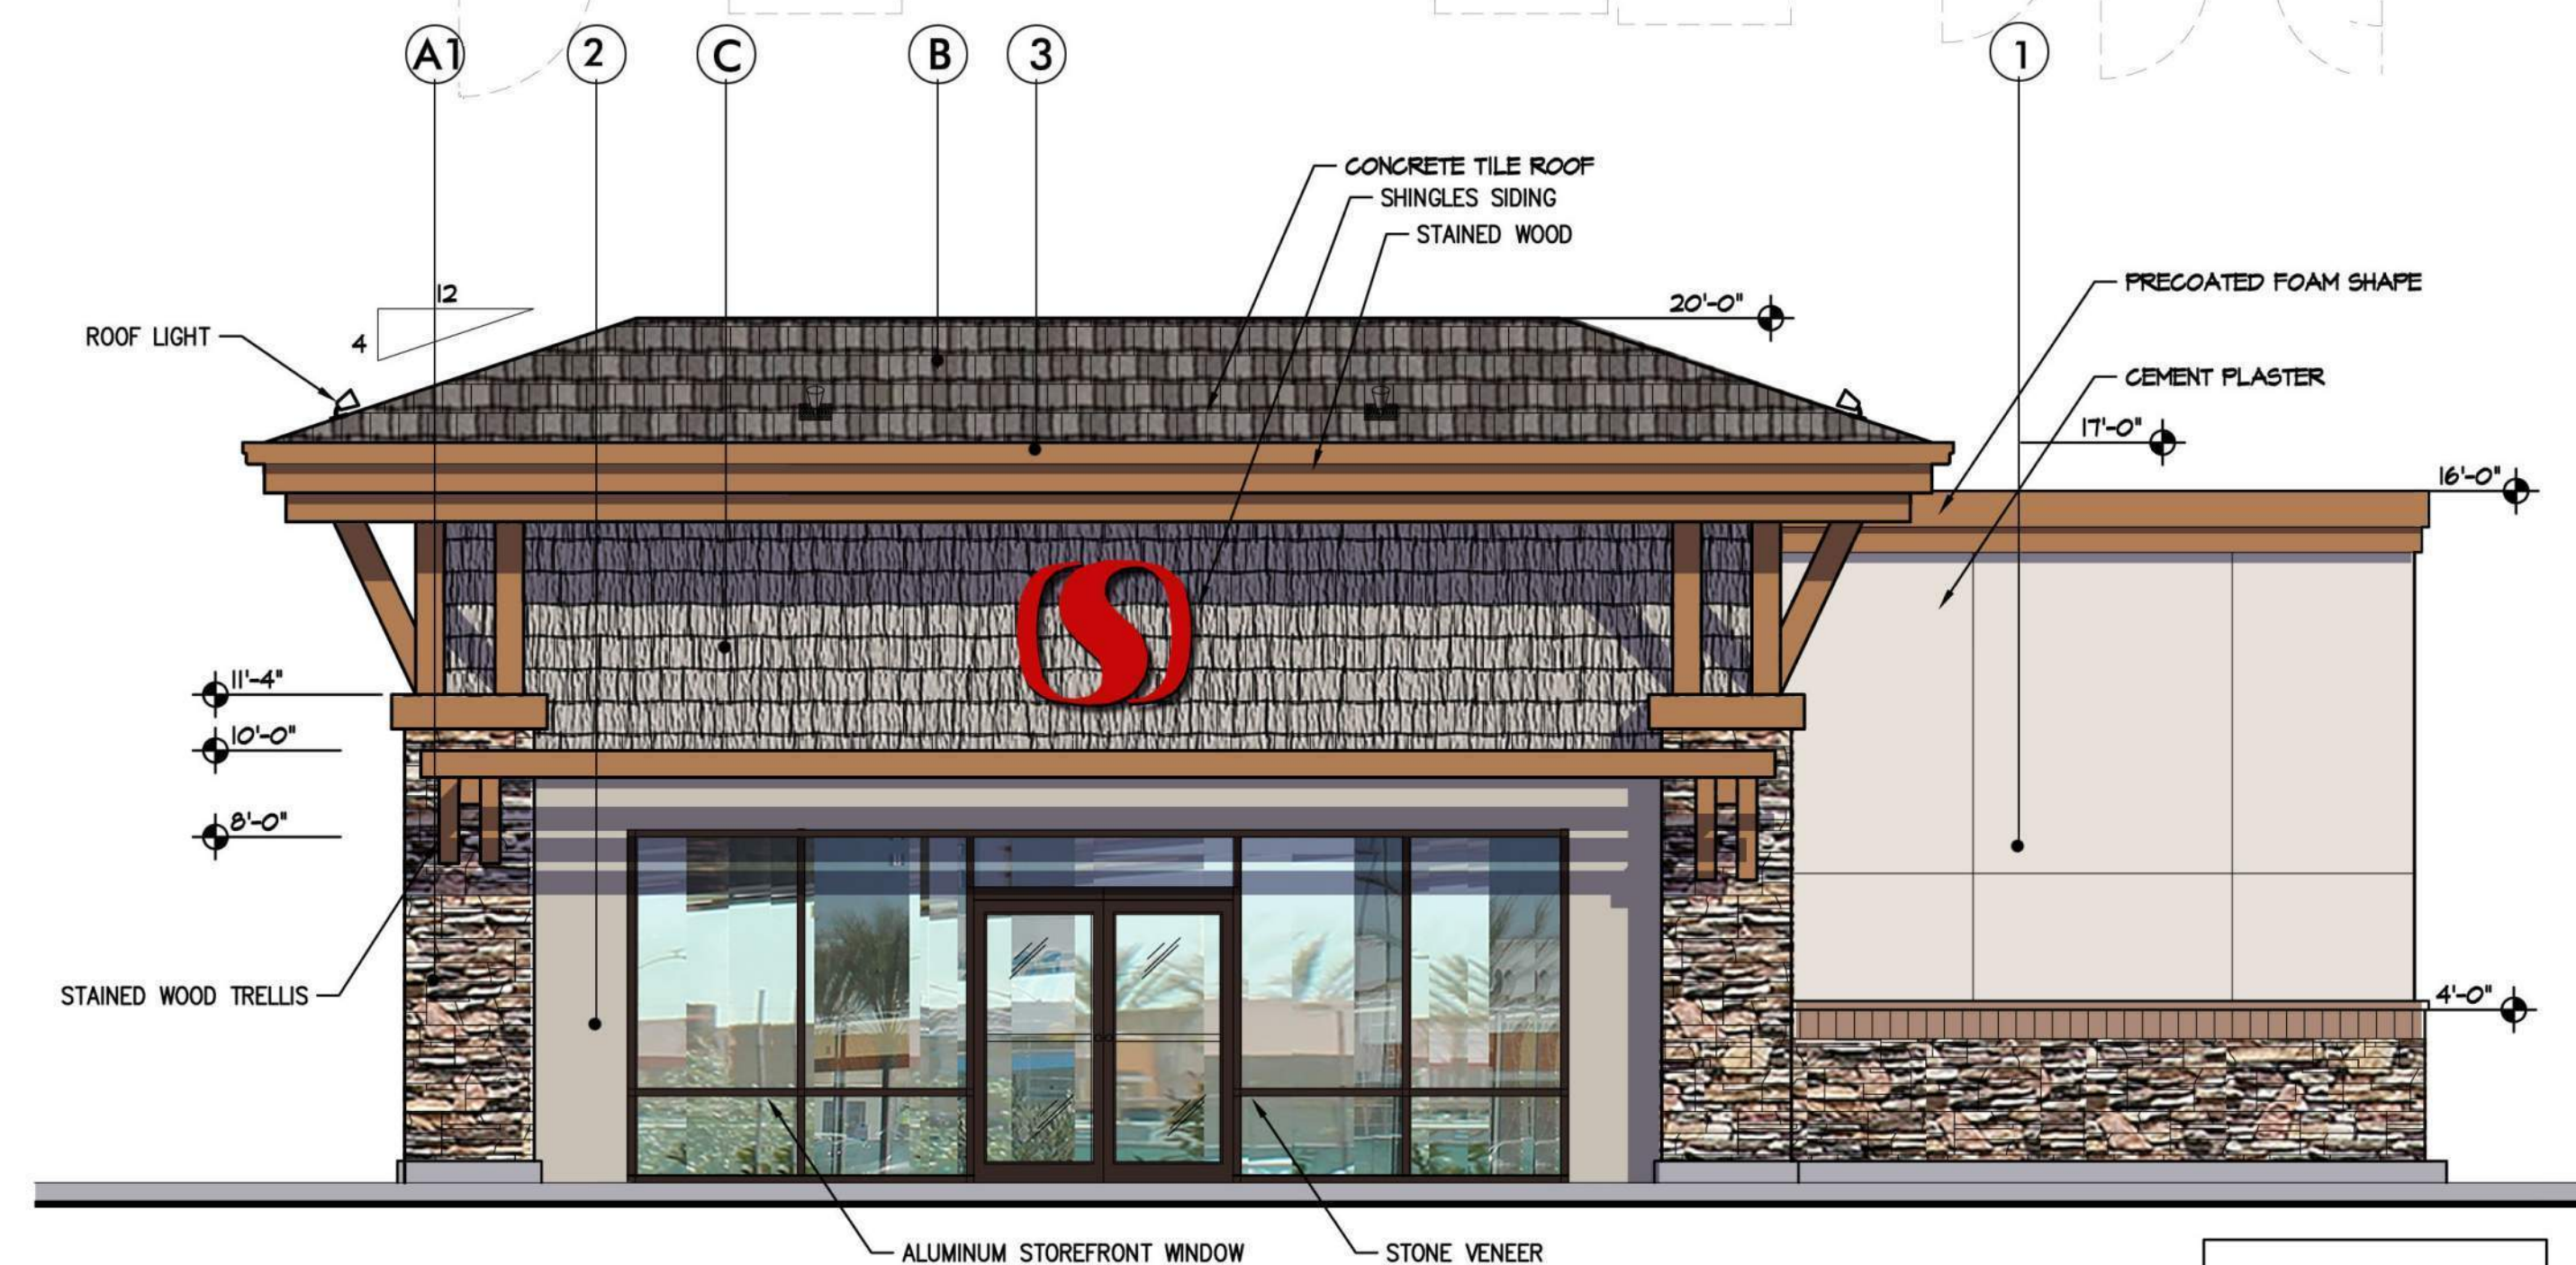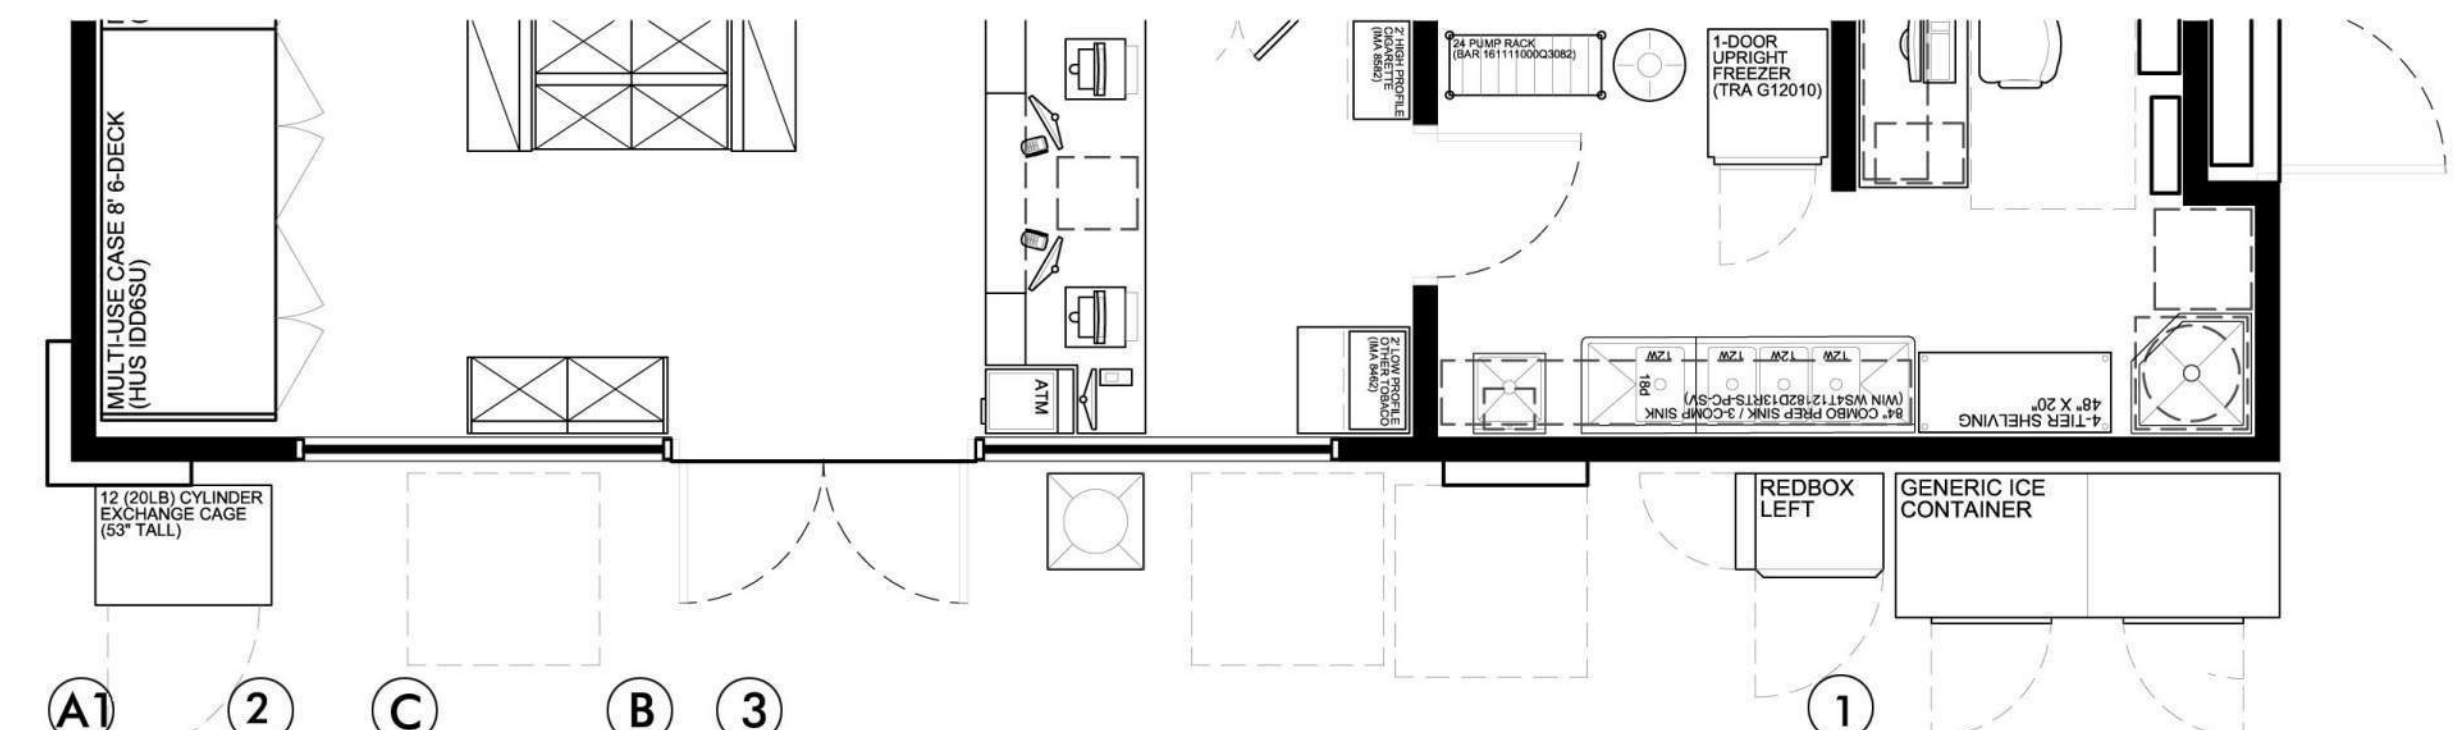


8 FRONT ELEVATION (EAST)
1/4" = 1'-0"

CITY OF ROSEVILLE APPROVAL

ELEVATIONS : FUEL CENTER
WEST ROSEVILLE MARKETPLACE
ROSEVILLE, CA








SHEET C2.2D

JOB #: 22002
DATE: 03/15/2022

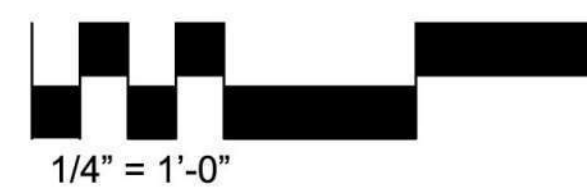

NADEL STUDIO ONE, INC.
1990 S. BUNDY DR., SUITE 400
LOS ANGELES, CA 90025
T: 310.826.2100 F: 310.826.0182
WWW.NADELARC.COM

NADEL

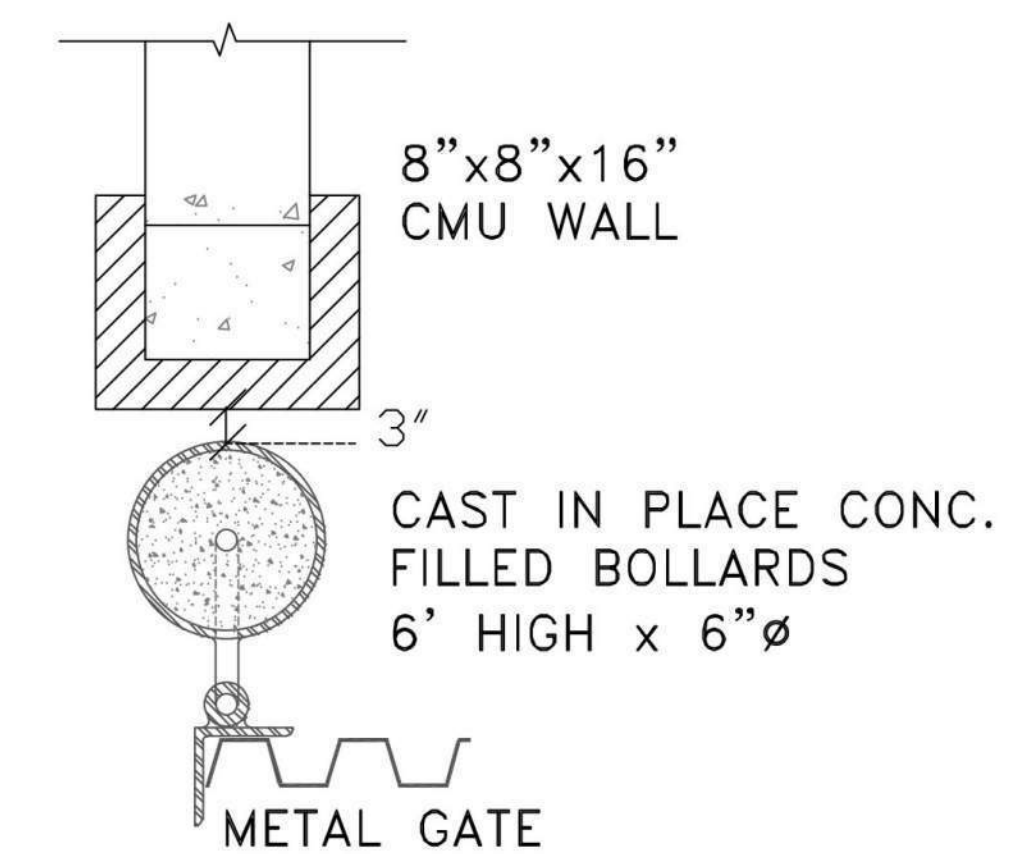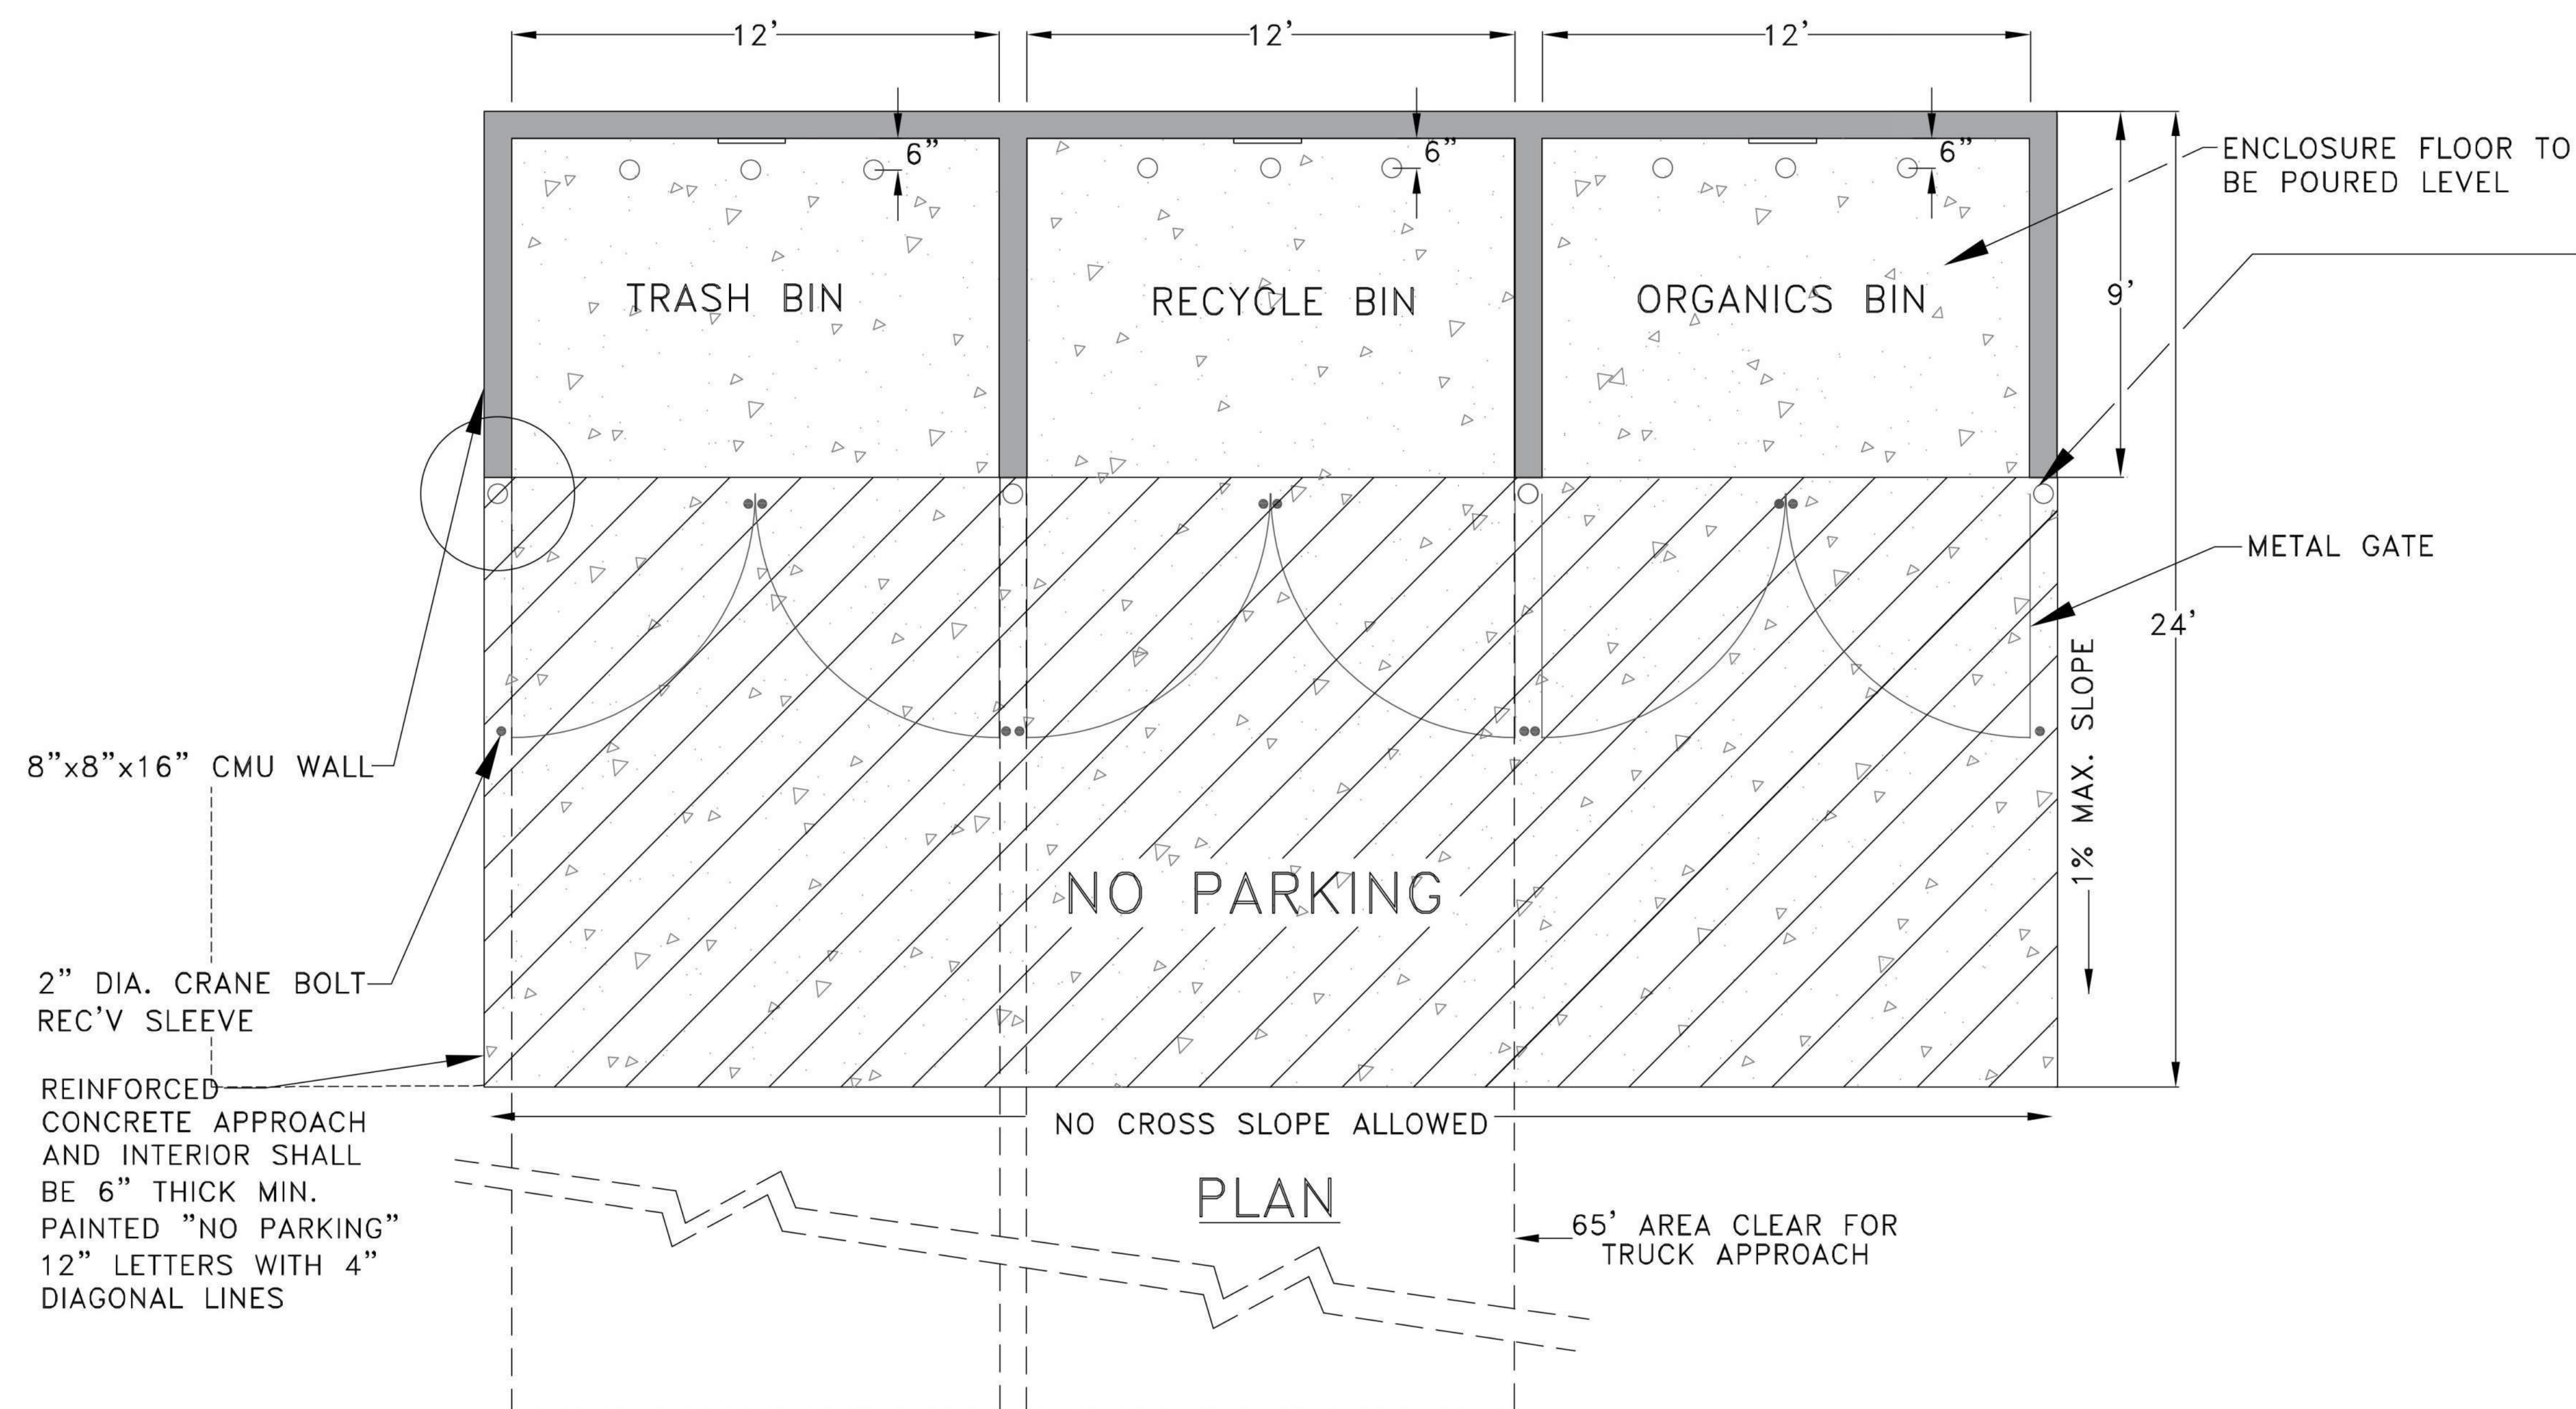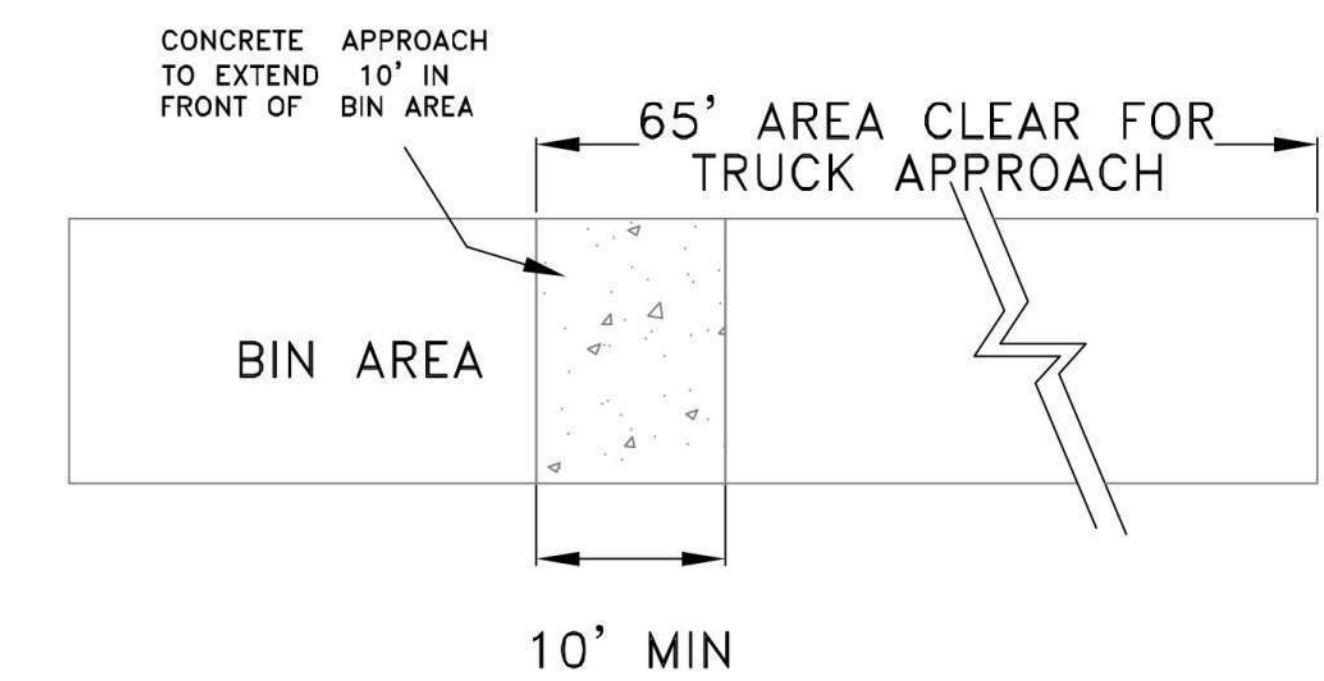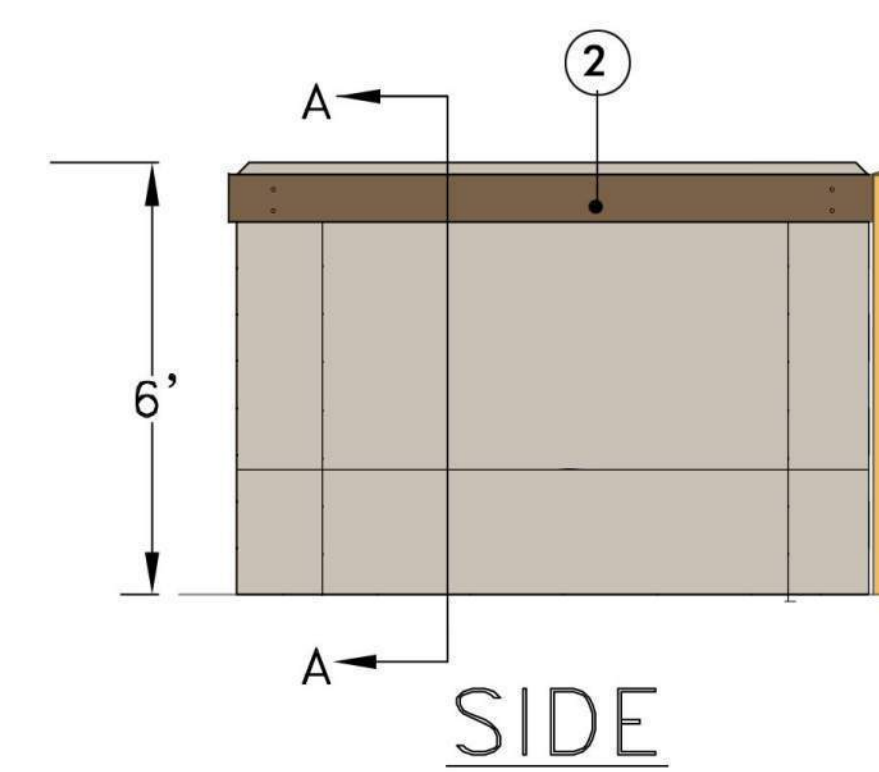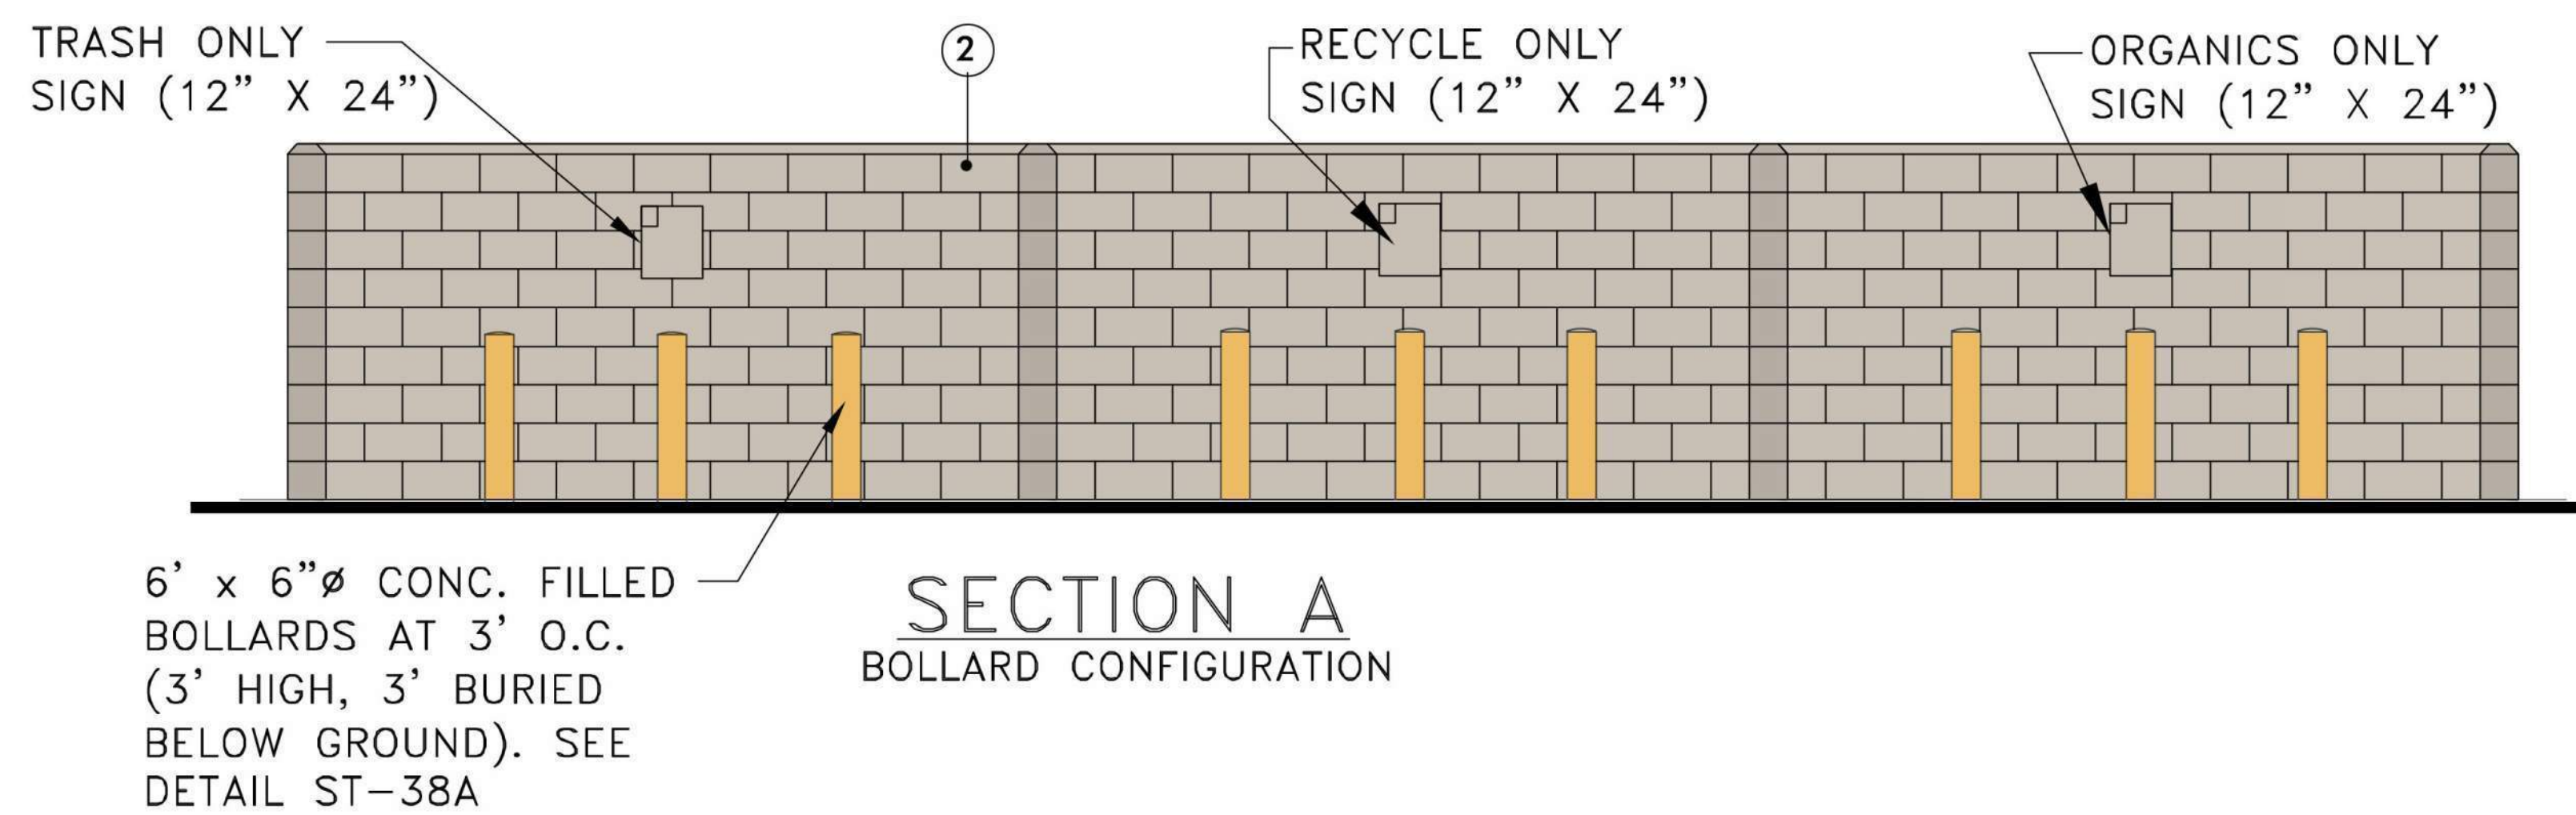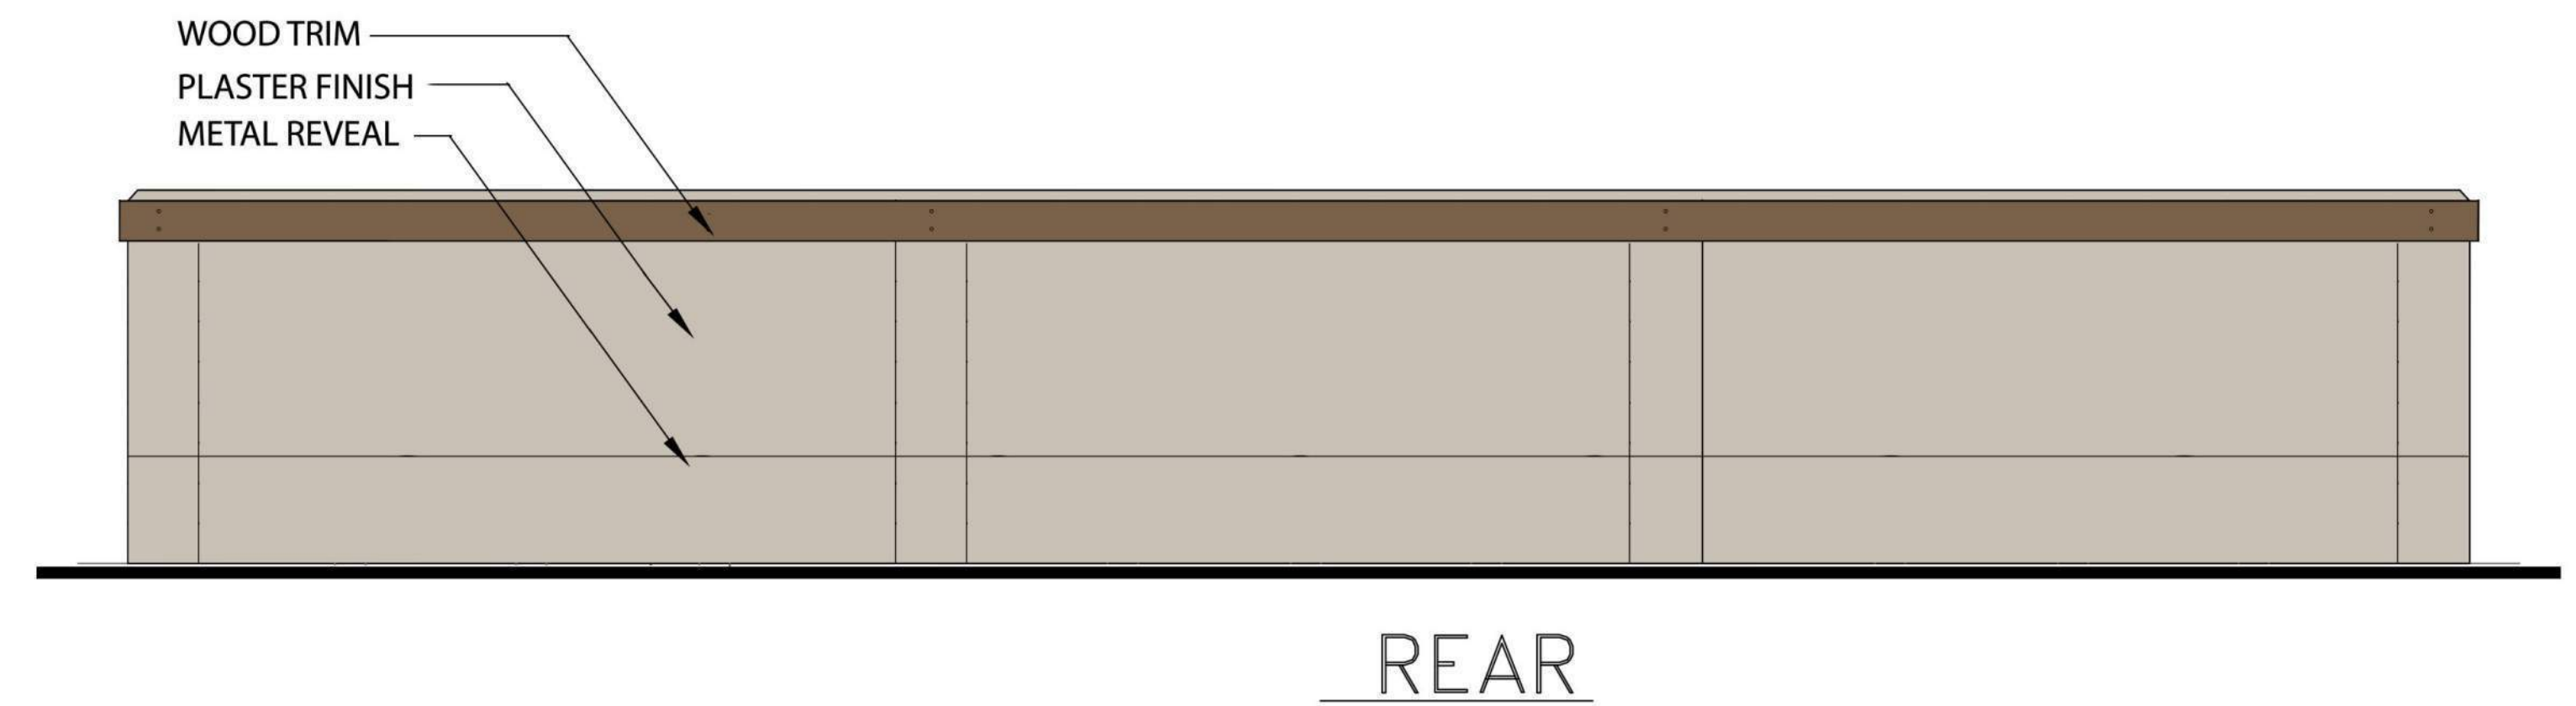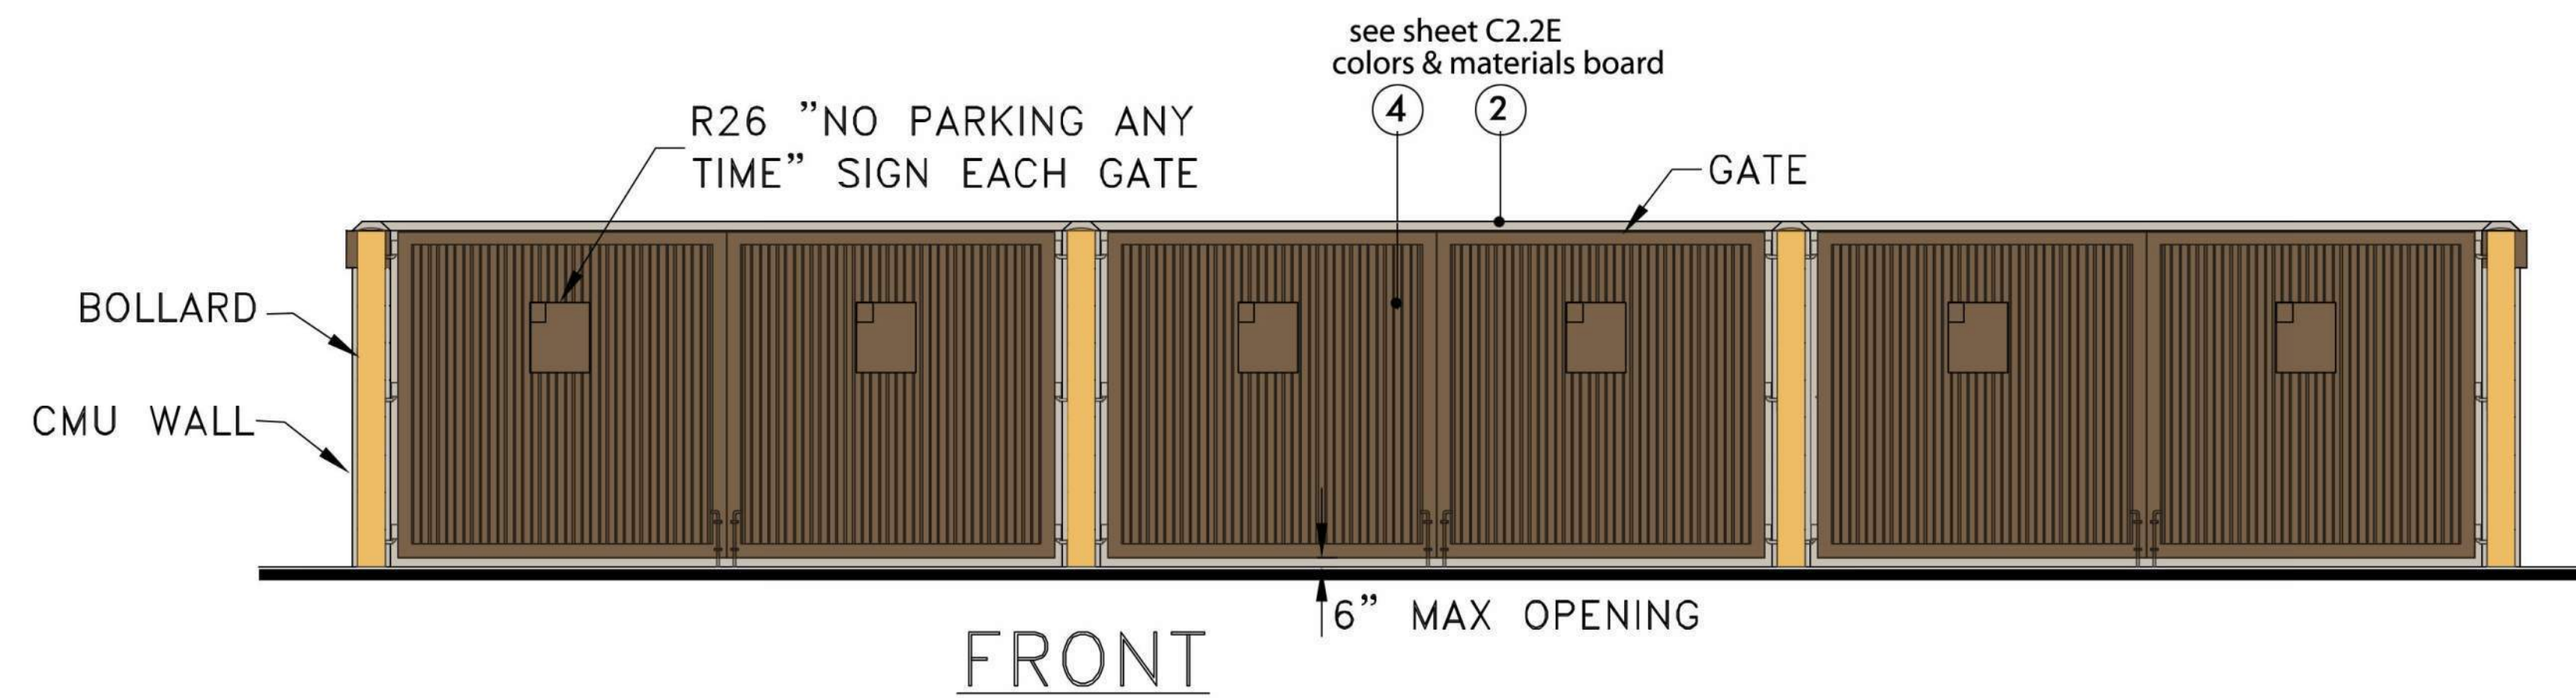

BOLLARD GATE DETAIL


NOTES:

1. SINGLE ENCLOSURE IS 12' WIDE (INTERIOR)
2. THE EXTERIOR FINISH AND COLOR OF THE ENCLOSURE SHALL MATCH THE BUILDING PER THE DESIGN REVIEW PERMIT EXHIBITS AND/OR CONDITIONS OF APPROVAL
3. NO. 4 REBAR, 12 INCHES O.C. EACH WAY, 3 INCH DOBIES WITH WIRE TIES AT 3' INTERVALS, EACH WAY.

TYPICAL TRASH ENCLOSURE
WEST ROSEVILLE MARKETPLACE
 1798 PLEASANT GROVE BLVD., ROSEVILLE, CA

SHEET C2.5

JOB #: 22002
 DATE: 03/15/2022
 REV. 07/11/2022

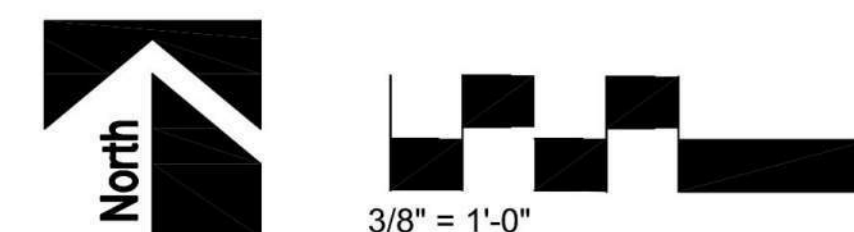

NADEL STUDIO ONE, INC.
 1990 S. BUNDY DR., SUITE 400
 LOS ANGELES, CA 90025
 T: 310.826.2100 F: 310.826.0182
 WWW.NADELARC.COM

NADEL