


**1 ROOF PLAN**  
3/32" = 1'-0"

CITY OF ROSEVILLE APPROVAL

**ROOF PLAN : MAJOR "A"**  
**WEST ROSEVILLE MARKETPLACE**  
**ROSEVILLE, CA**

**SHEET C2.3 A**

JOB #: 22002  
DATE: 03/15/2022

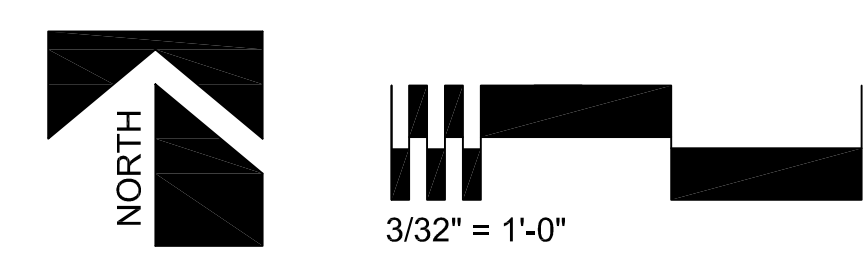


NADEL STUDIO ONE, INC.  
1990 S. BUNDY DR., SUITE 400  
LOS ANGELES, CA 90025  
T: 310.826.2100 F: 310.826.0182  
WWW.NADELARC.COM




ALL DRAWINGS AND WRITTEN MATERIAL APPEARING HEREIN CONSTITUTE THE ORIGINAL AND UNPUBLISHED WORK OF THE ARCHITECT AND THE SAME MAY NOT BE DUPLICATED, USED OR DISCLOSED WITHOUT THE WRITTEN CONSENT OF THE ARCHITECT. COPYRIGHT: NADEL STUDIO ONE, INC.




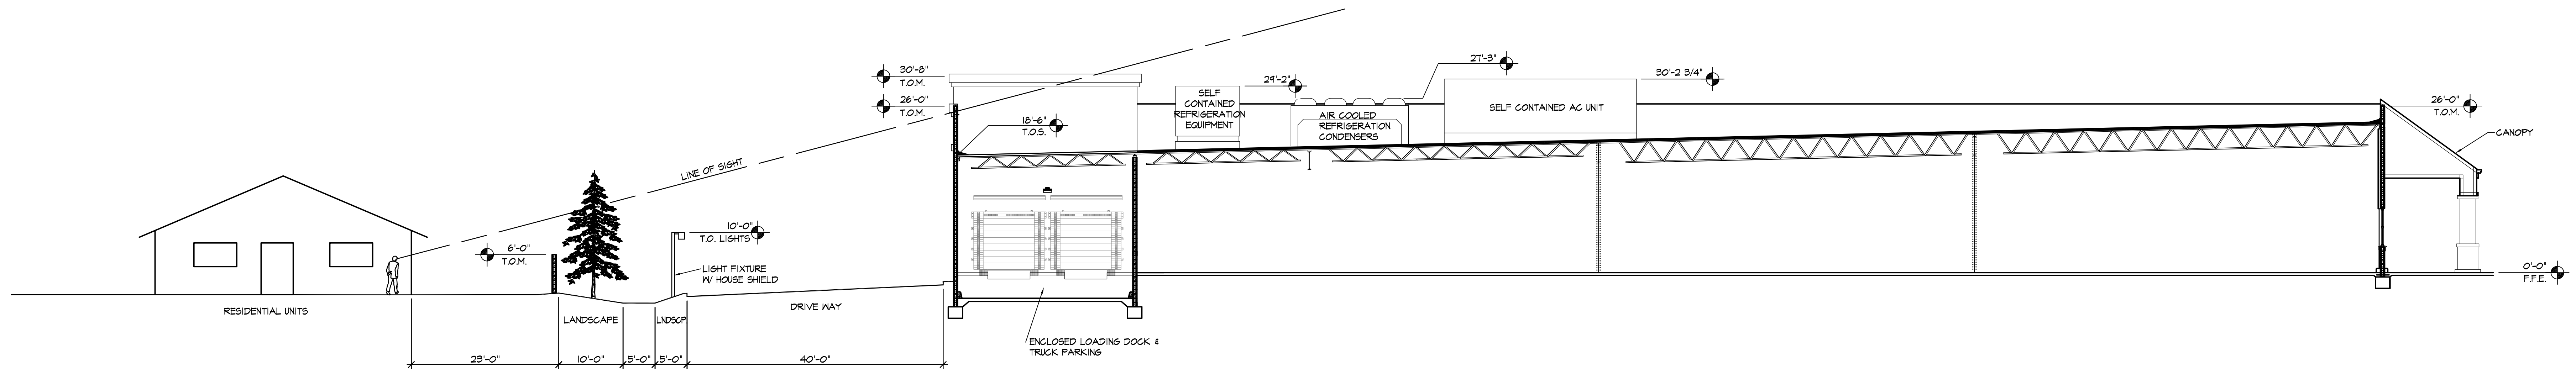

**1 SECTION THROUGH MAJOR "A" & RESIDENTIAL**  
 3/32" = 1'-0"  
 REF: C1.1

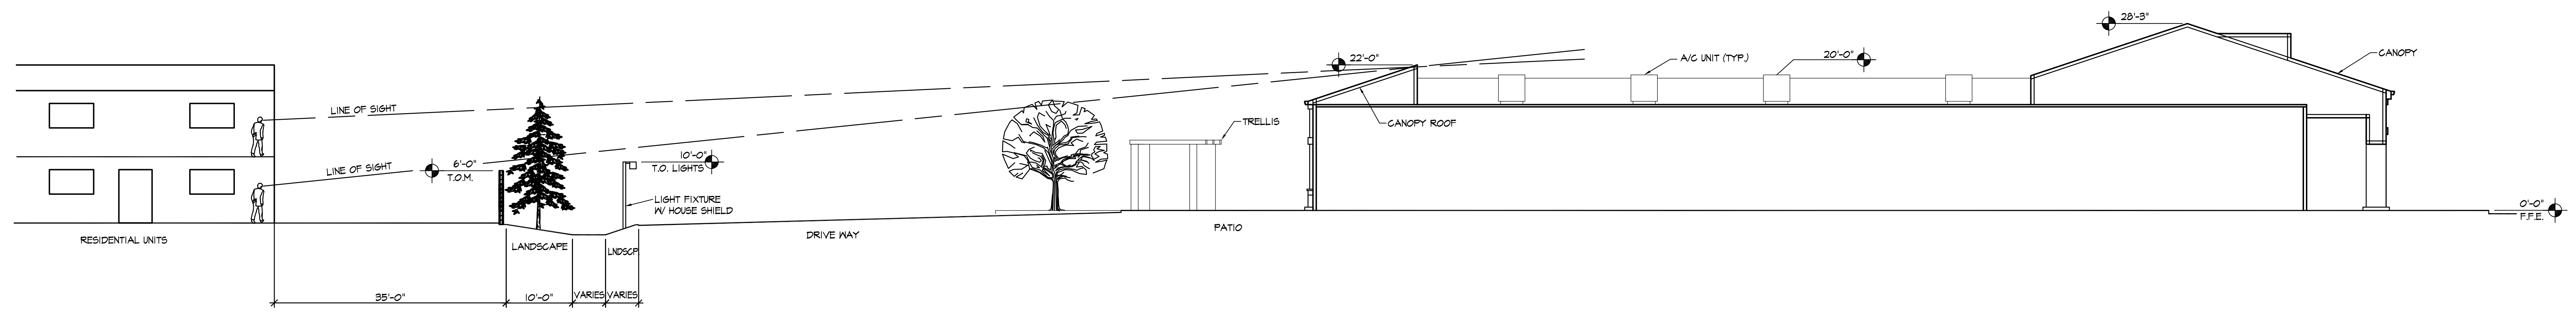

**2 SECTION THROUGH SHOPS "T" & RESIDENTIAL**  
 3/32" = 1'-0"  
 REF: C1.1

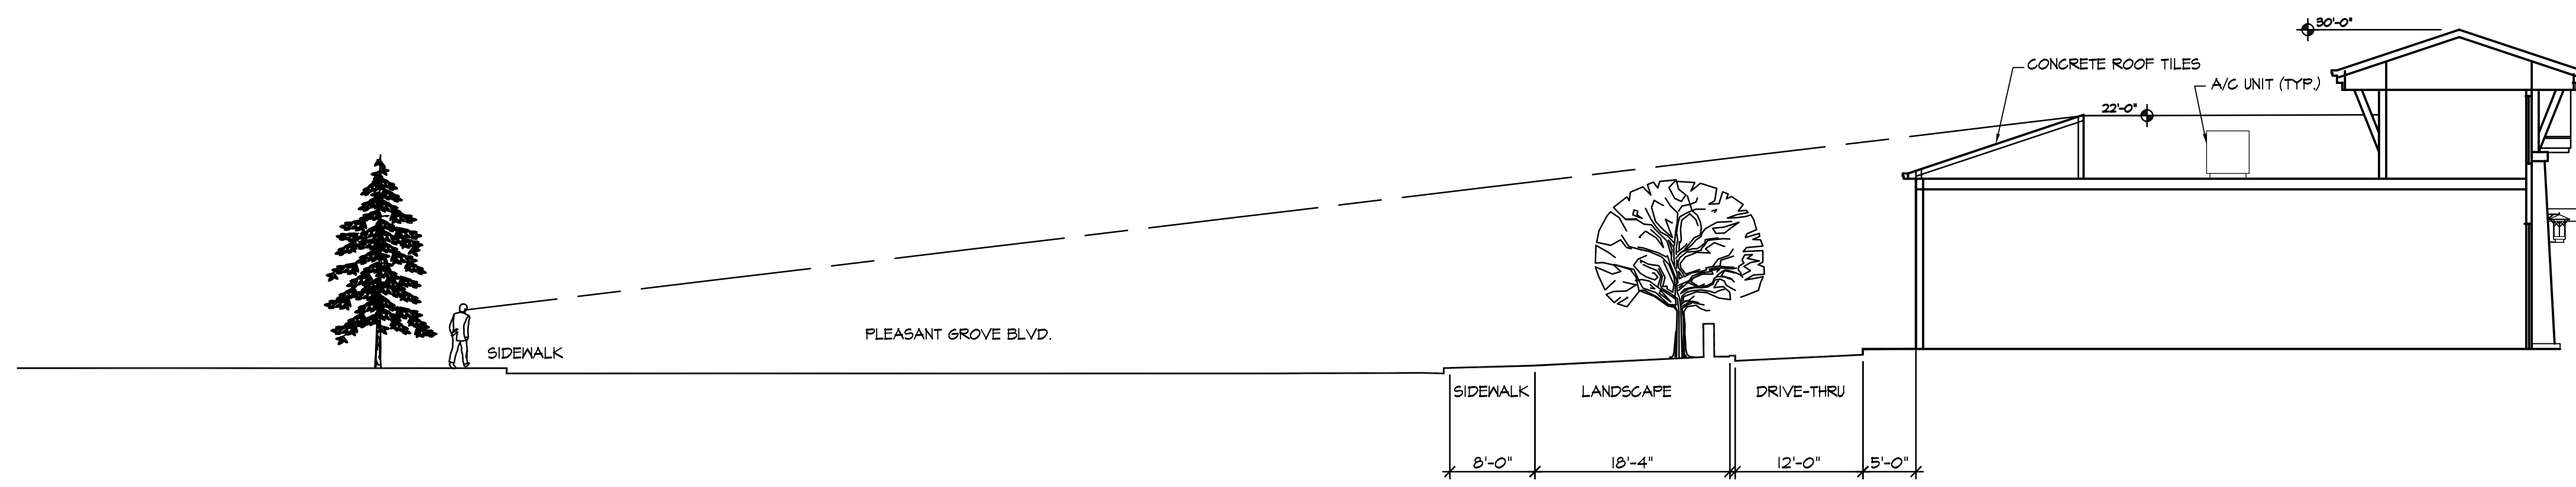


**3 SECTION THROUGH PAD "B" & PLEASANT GROVE BLVD**  
 3/32" = 1'-0"  
 REF: C1.1

CITY OF ROSEVILLE APPROVAL

**BUILDING SECTIONS : MAJOR A, SHOPS 1, PAD B**  
**WEST ROSEVILLE MARKETPLACE**  
 ROSEVILLE, CA

**SHEET C2.4**

JOB #: 22002  
 DATE: 08/16/2022

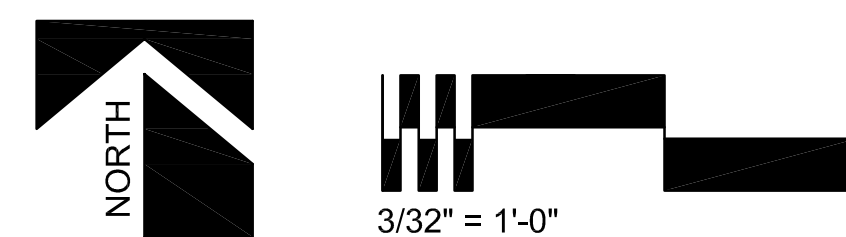

NADEL STUDIO ONE, INC.  
 1990 S. BUNDY DR., SUITE 400  
 LOS ANGELES, CA 90025  
 T: 310.826.2100 F: 310.826.0182  
 WWW.NADELARC.COM

