




Landscape shown for illustrative purposes only. See landscape drawings for specific selections.
 Color and materials shown for illustrative purposes only. See color and material boards for specific selections.

ARCHITECTURE


PLAN 1		A2.3.0	PLAN 2A EXTERIOR ELEVATIONS	PLAN 4	
A0.0.1	TITLE PAGE AND SHEET INDEX	A2.3.1	PLAN 2B EXTERIOR ELEVATIONS	A4.1.0	PLAN 4 FRONT ELEVATIONS
A1.1.0	PLAN 1 FRONT ELEVATIONS	A2.3.2	PLAN 2C EXTERIOR ELEVATIONS	A4.2.0	PLAN 4A FLOOR PLANS
A1.2.0	PLAN 1A FLOOR PLANS	A2.4.0	PLAN 2 ROOF PLAN	A4.3.0	PLAN 4A EXTERIOR ELEVATIONS
A1.3.0	PLAN 1A EXTERIOR ELEVATIONS	A2.4.1	PLAN 2 ROOF PLAN	A4.3.1	PLAN 4B EXTERIOR ELEVATIONS
A1.3.1	PLAN 1B EXTERIOR ELEVATIONS	PLAN 3		A4.3.2	PLAN 4C EXTERIOR ELEVATIONS
A1.3.2	PLAN 1C EXTERIOR ELEVATIONS	A3.1.0	PLAN 3 FRONT ELEVATIONS	A4.4.0	PLAN 4 ROOF PLAN
A1.4.0	PLAN 1 ROOF PLAN	A3.2.0	PLAN 3A FLOOR PLANS	A4.4.1	PLAN 4 ROOF PLAN
A1.4.1	PLAN 1 ROOF PLAN	A3.3.0	PLAN 3A EXTERIOR ELEVATIONS	A5.0.0	COLOR AND MATERIALS BOARD
PLAN 2		A3.3.1	PLAN 3B EXTERIOR ELEVATIONS		
A2.1.0	PLAN 2 FRONT ELEVATIONS	A3.3.2	PLAN 3C EXTERIOR ELEVATIONS		
A2.2.0	PLAN 2A FLOOR PLANS	A3.4.0	PLAN 3 ROOF PLAN		
		A3.4.1	PLAN 3 ROOF PLAN		

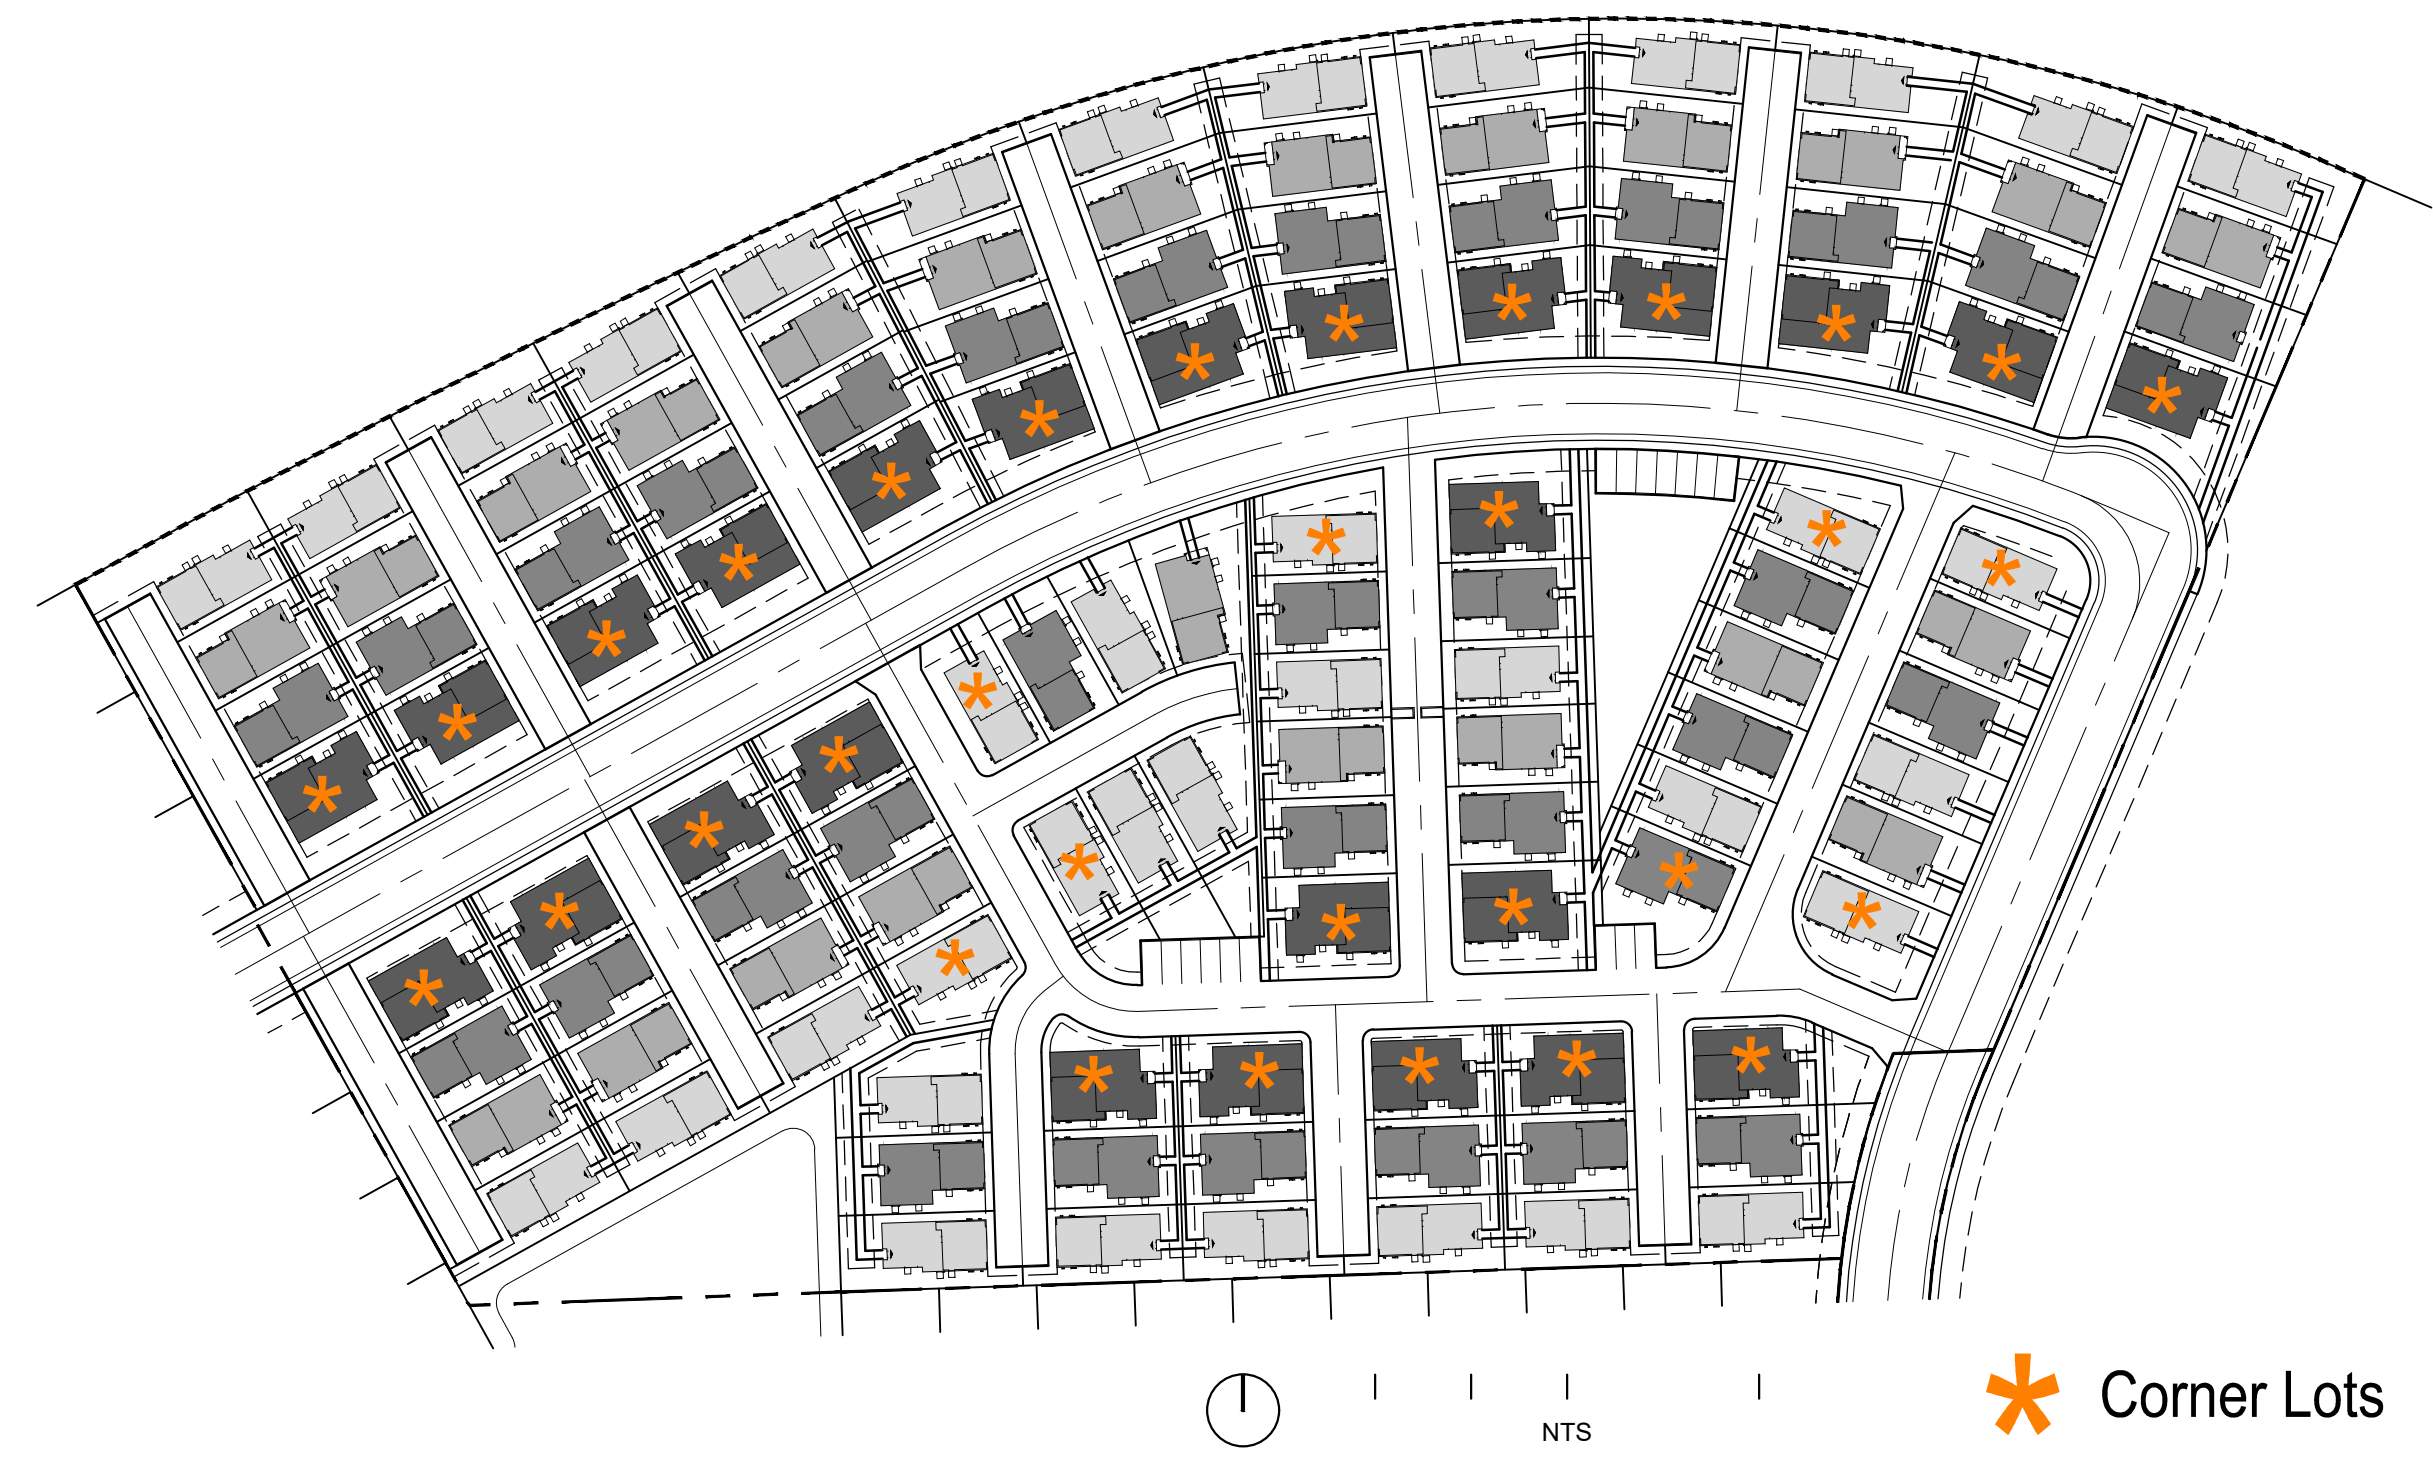

CONCEPTUAL TYPICAL LANDSCAPE PLAN AMORUSO RANCH - PHASE B1


ROSEVILLE, CALIFORNIA

AUGUST 22, 2025

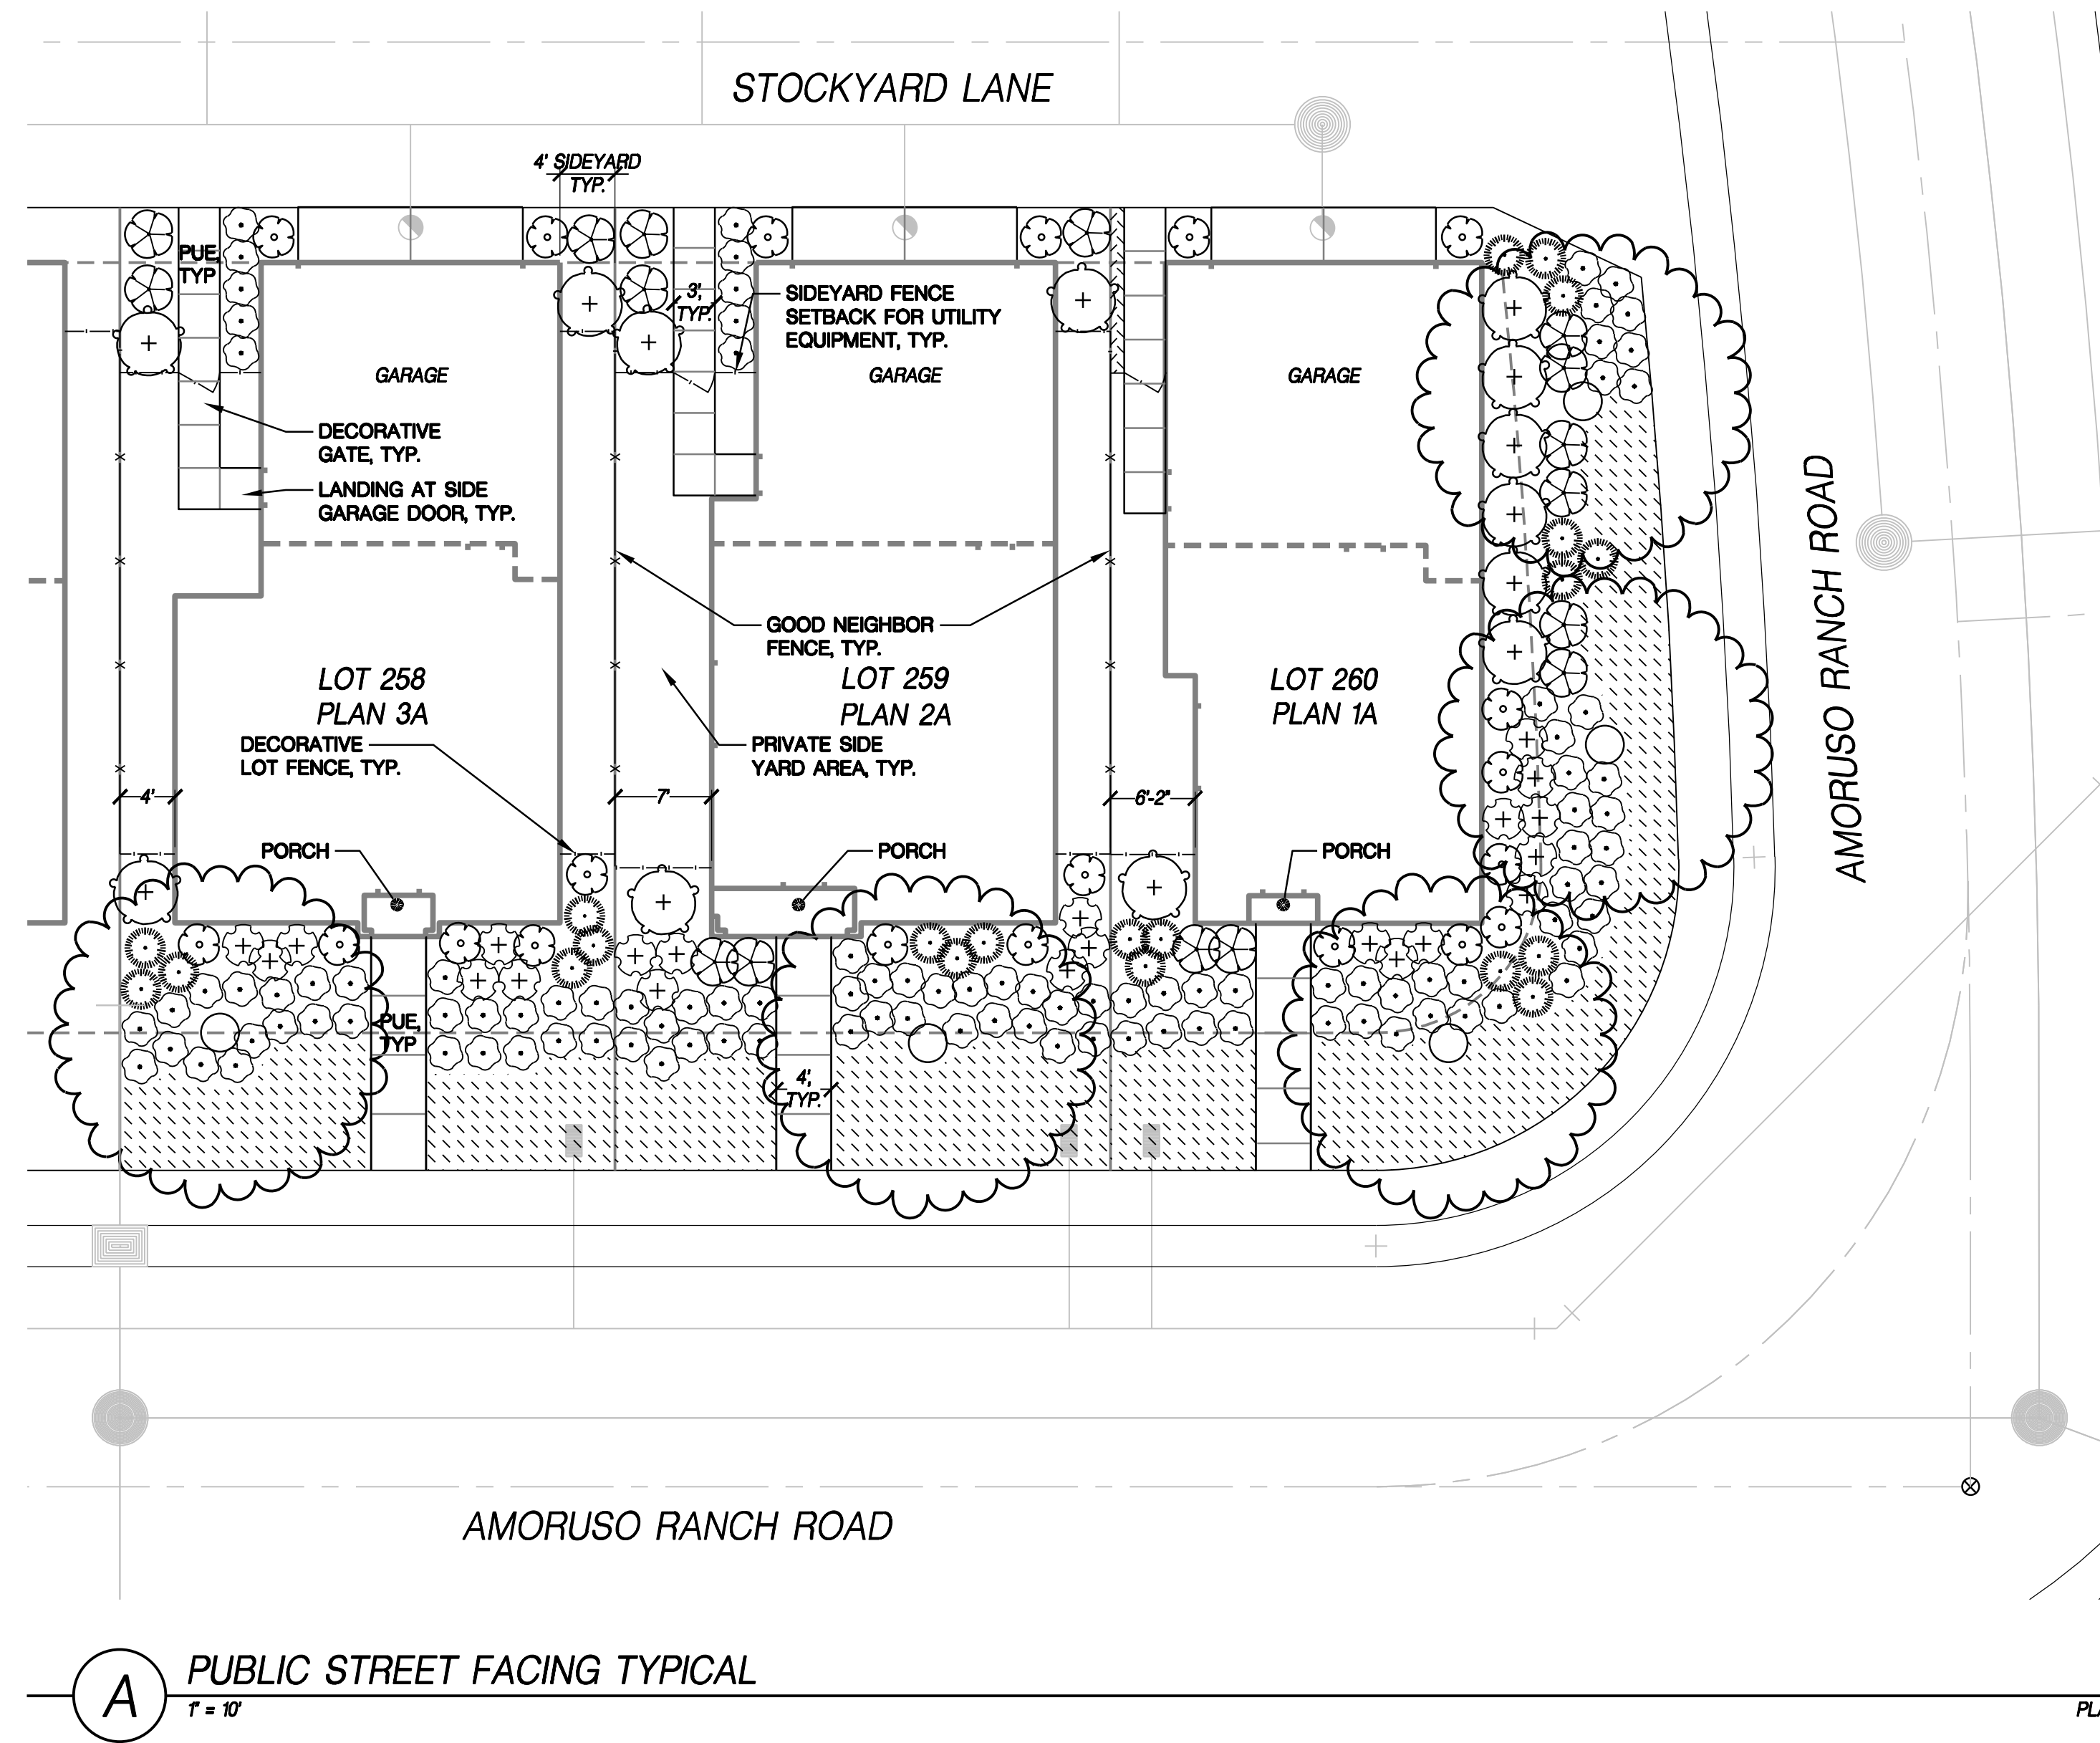

CONCEPT PLANT SCHEDULE

	STREET TREE KOELREUTERIA PANICULATA / GOLDEN RAIN TREE PISTACIA CHINENSIS 'KEITH DAVEY' / CHINESE PISTACHE	15 GAL. MEDIUM 15 GAL. LOW
	'A' / FRONT YARD ACCENT TREE ARBUTUS X 'MARINA' / STRAWBERRY TREE - MULTITRUNK CHIONANTHUS RETUSUS / CHINESE FRINGE TREE LAGERSTROEMIA X 'MUSKOGEE' / LAVENDER CRAPE MYRTLE ZELKOVA SERRATA 'JFS-KW1' TM / CITY SPRITE ZELKOVA	15 GAL. LOW 15 GAL. MEDIUM 15 GAL. LOW 15 GAL. MEDIUM
	'A' / SMALL FOUNDATION SHRUB (ALTERNATE SP. PER LOT) CAREX DIVULSA / BERKELEY SEDGE HEMEROCALLIS X 'MONOLD' / STARBURST® DOUBLE GOLD DAYLILY MYRTUS COMMUNIS 'COMPACTA' / DWARF COMMON MYRTLE RHAPHIOLEPIS INDICA 'BALLERINA' / BALLERINA INDIAN HAWTHORN	5 GAL. LOW 5 GAL. LOW 5 GAL. LOW 5 GAL. LOW
	'B' / MEDIUM FOUNDATION SHRUB (ALTERNATE SP. PER LOT) GREVILLEA X 'NOELI' / NOELII GREVILLEA LEUCOPHYLLUM FRUTESCENS 'COMPACTA' / COMPACT TEXAS SAGE RHAPHIOLEPIS INDICA 'SPRINGTIME' / SPRINGTIME INDIAN HAWTHORN WESTRINGIA FRUTICOSA 'WES03' / BLUE GEM™ COAST ROSEMARY	5 GAL. LOW 5 GAL. LOW 5 GAL. LOW 5 GAL. LOW
	'C' / LARGE SHRUB (ALTERNATE SP. PER LOT) ESCALLONIA X EXONIENSIS 'TRADESII' / PINK PRINCESS ESCALLONIA LIGUSTRUM JAPONICUM 'TEXANUM' / TEXAS JAPANESE PRIVET PRUNUS CAROLINIANA 'MONUS' / CAROLINA CHERRY LAUREL XYLOSMA CONGESTUM / SHINY XYLOSMA	15 GAL. MEDIUM 15 GAL. LOW 15 GAL. LOW 15 GAL. LOW
	'D' / FOLIAGE ACCENT SHRUBS (ALTERNATE SP. PER LOT) ANIGOZANTHOS FLAVIDUS / KANGAROO PAW CALLISTEMON VIMINALIS 'LITTLE JOHN' / LITTLE JOHN BOTTLEBRUSH EUONYMUS JAPONICUS / JAPANESE EUONYMUS PHORMIUM TENAX 'APRICOT QUEEN' / NEW ZEALAND FLAX	5 GAL. LOW 5 GAL. LOW 5 GAL. LOW 5 GAL. LOW
	'E' / FLOWERING ACCENT SHRUBS (ALTERNATE SP. PER LOT) ABELIA X GRANDIFLORA 'KALEIDOSCOPE' / GLOSSY ABELIA CISTUS X PURPUREUS / ORCHID ROCKROSE ROSA X 'MEIDRIFORA' / CORAL DRIFT® GROUNDCOVER ROSE SALVIA GREGGII / AUTUMN SAGE	5 GAL. LOW 5 GAL. LOW 5 GAL. LOW 5 GAL. LOW
	'F' / TALL COLUMNAR SHRUB (PLACE ON BOTH SIDES OF WINDOW OR AS OTHERWISE INDICATED) PRUNUS CAROLINIANA 'MONUS' / CAROLINA CHERRY LAUREL	15 GAL. LOW
	'GC' / GROUNDCOVERS (ALTERNATE SP. PER LOT) 48" O.C. SPACING BACCHARIS PILULARIS 'PIGEON POINT' / COYOTE BRUSH COPROSMA KIRKII / CREEPING COPROSMA COTONEASTER 'LOWFAST' / LOWFAST COTONEASTER ROSMARINUS OFFICINALIS 'PROSTRATUS' / DWARF ROSEMARY	5 GAL. LOW 5 GAL. LOW 5 GAL. LOW 5 GAL. LOW
	BM / BARK MULCH ONLY BARK MULCH ONLY / 3 INCH DEPTH	-

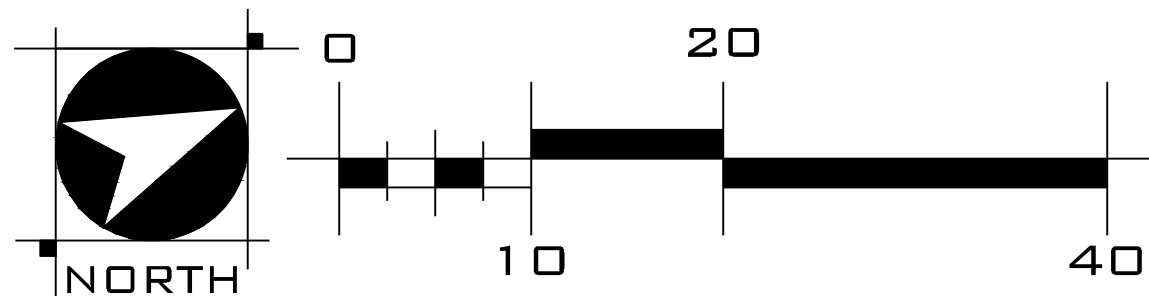

WOOD ROGERS
BUILDING RELATIONSHIPS ONE PROJECT AT A TIME
3301 C St, Bldg. 100-B
Sacramento, CA 95818
Tel 916.341.7760
Fax 916.341.7767


SHEET 1 OF 2

CONCEPTUAL TYPICAL LANDSCAPE PLAN

CONCEPTUAL TYPICAL LANDSCAPE PLAN AMORUSO RANCH - PHASE B1

ROSEVILLE, CALIFORNIA

AUGUST 22, 2025

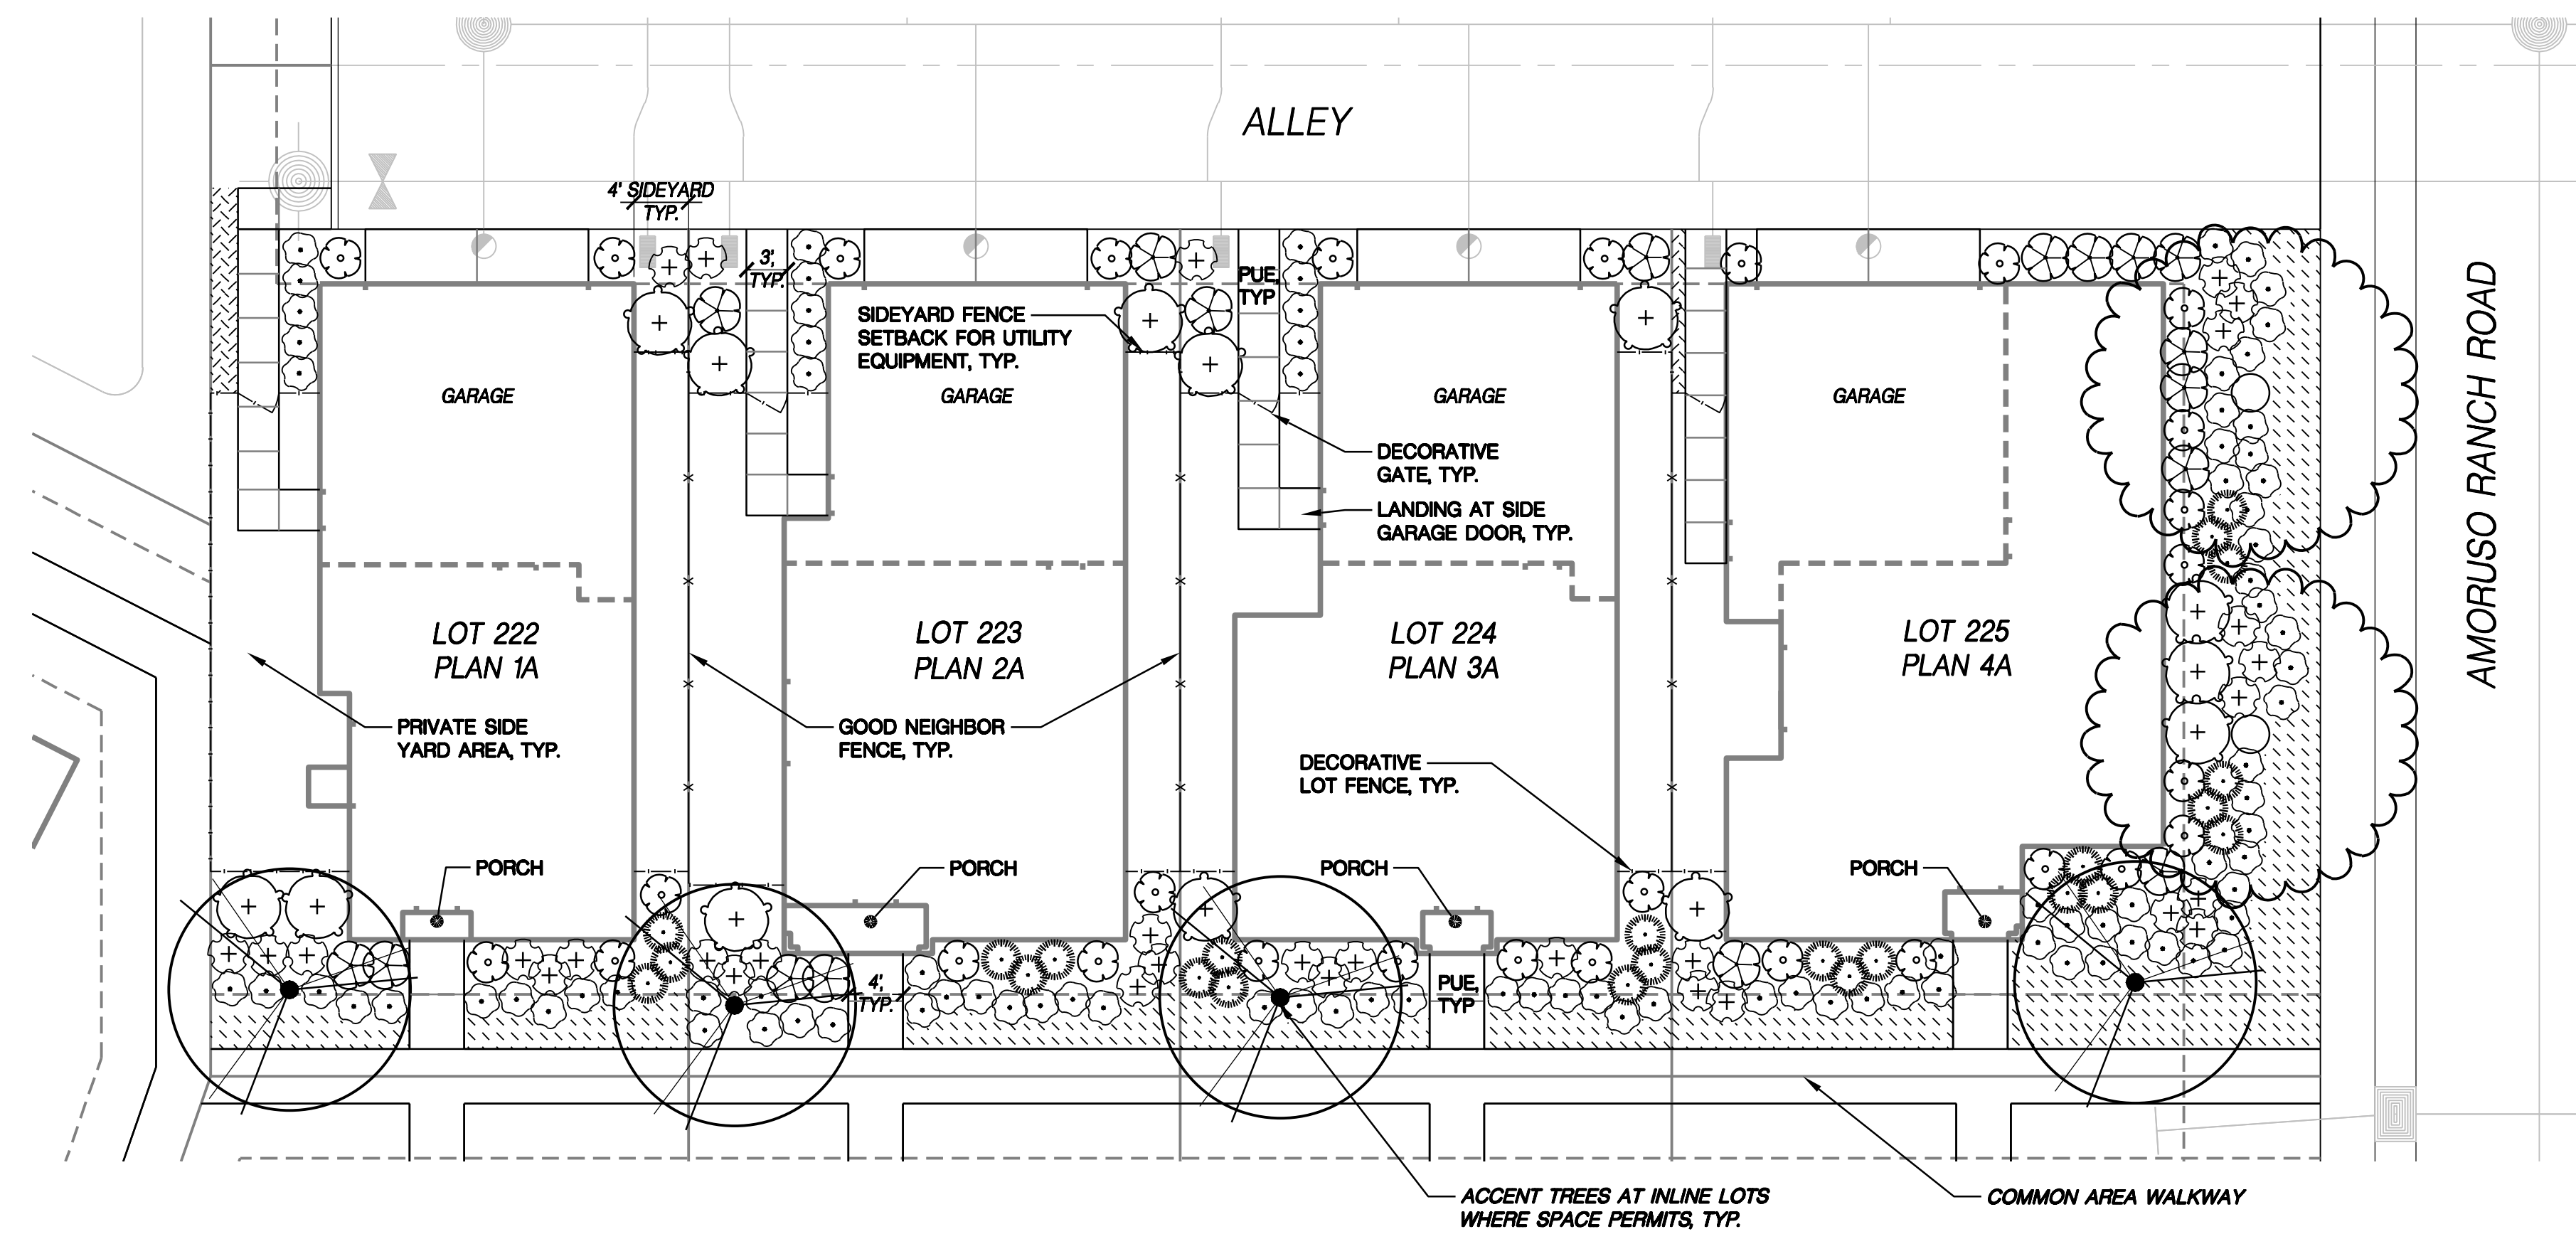


B COMMON AREA WALKWAY FACING TYPICAL

T = 10'

PLAN

CONCEPT PLANT SCHEDULE

	STREET TREE KOELREUTERIA PANICULATA / GOLDEN RAIN TREE PISTACIA CHINENSIS 'KEITH DAVEY' / CHINESE PISTACHE	15 GAL. MEDIUM 15 GAL. LOW
	'A' / FRONT YARD ACCENT TREE ARBUTUS X 'MARINA' / STRAWBERRY TREE - MULTITRUNK CHIONANTHUS RETUSUS / CHINESE FRINGE TREE LAGERSTROEMIA X 'MUSKOGEE' / LAVENDER CRAPE MYRTLE ZELKOVA SERRATA 'JFS-KW1' TM / CITY SPRITE ZELKOVA	15 GAL. LOW 15 GAL. MEDIUM 15 GAL. LOW 15 GAL. MEDIUM
	'A' / SMALL FOUNDATION SHRUB (ALTERNATE SP. PER LOT) CAREX DIVULSA / BERKELEY SEDGE HEMEROCALLIS X 'MONOLD' / STARBURST® DOUBLE GOLD DAYLILY MYRTUS COMMUNIS 'COMPACTA' / DWARF COMMON MYRTLE RHAPHIOLEPIS INDICA 'BALLERINA' / BALLERINA INDIAN HAWTHORN	5 GAL. LOW 5 GAL. LOW 5 GAL. LOW 5 GAL. LOW
	'B' / MEDIUM FOUNDATION SHRUB (ALTERNATE SP. PER LOT) GREVILLEA X 'NOELII' / NOELII GREVILLEA LEUCOPHYLLUM FRUTESCENS 'COMPACTA' / COMPACT TEXAS SAGE RHAPHIOLEPIS INDICA 'SPRINGTIME' / SPRINGTIME INDIAN HAWTHORN WESTRINGIA FRUTICOSA 'WES03' / BLUE GEM™ COAST ROSEMARY	5 GAL. LOW 5 GAL. LOW 5 GAL. LOW 5 GAL. LOW
	'C' / LARGE SHRUB (ALTERNATE SP. PER LOT) ESCALLONIA X EXONIENSIS 'FRADESII' / PINK PRINCESS ESCALLONIA LIGUSTRUM JAPONICUM 'TEXANUM' / TEXAS JAPANESE PRIVET PRUNUS CAROLINIANA 'MONUS' / CAROLINA CHERRY LAUREL XYLOSMA CONGESTUM / SHINY XYLOSMA	15 GAL. MEDIUM 15 GAL. LOW 15 GAL. LOW 15 GAL. LOW
	'D' / FOLIAGE ACCENT SHRUBS (ALTERNATE SP. PER LOT) ANIGOZANTHOS FLAVIDUS / KANGAROO PAW CALLISTEMON VIMINALIS 'LITTLE JOHN' / LITTLE JOHN BOTTLEBRUSH EUONYMUS JAPONICUS / JAPANESE EUONYMUS PHORMIUM TENAX 'APRICOT QUEEN' / NEW ZEALAND FLAX	5 GAL. LOW 5 GAL. LOW 5 GAL. LOW 5 GAL. LOW
	'E' / FLOWERING ACCENT SHRUBS (ALTERNATE SP. PER LOT) ABELIA X GRANDIFLORA 'KALEIDOSCOPE' / GLOSSY ABELIA CISTUS X PURPUREUS / ORCHID ROCKROSE ROSA X 'MEIDRIFORA' / CORAL DRIFT® GROUNDCOVER ROSE SALVIA GREGGII / AUTUMN SAGE	5 GAL. LOW 5 GAL. LOW 5 GAL. LOW 5 GAL. LOW
	'F' / TALL COLUMNAR SHRUB (PLACE ON BOTH SIDES OF WINDOW OR AS OTHERWISE INDICATED) PRUNUS CAROLINIANA 'MONUS' / CAROLINA CHERRY LAUREL	15 GAL. LOW
	'GC' / GROUNDCOVERS (ALTERNATE SP. PER LOT) 48" O.C. SPACING BACCHARIS PILULARIS 'PIGEON POINT' / COYOTE BRUSH COPROSMIA KIRKII / CREEPING COPROSMIA COTONEASTER 'LOWFAST' / LOWFAST COTONEASTER ROSMARINUS OFFICINALIS 'PROSTRATUS' / DWARF ROSEMARY	5 GAL. LOW 5 GAL. LOW 5 GAL. LOW 5 GAL. LOW
	BM / BARK MULCH ONLY BARK MULCH ONLY / 3 INCH DEPTH	-

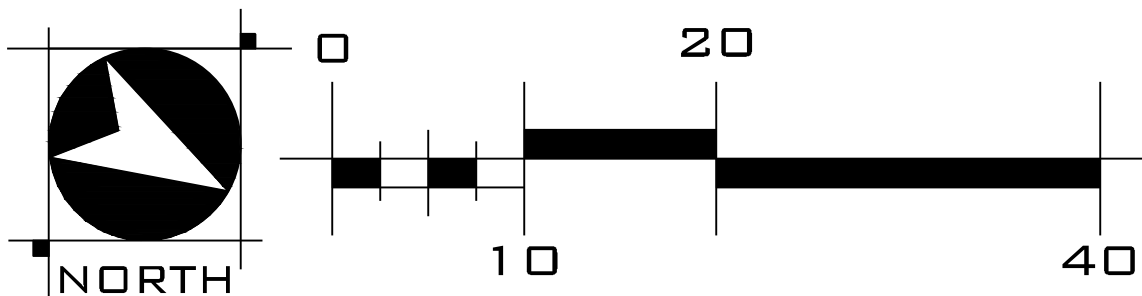

WOOD ROGERS
BUILDING RELATIONSHIPS ONE PROJECT AT A TIME
3301 C St, Bldg. 100-B
Sacramento, CA 95818
Tel 916.341.7760
Fax 916.341.7767

SHEET 2 OF 2

CONCEPTUAL TYPICAL LANDSCAPE PLAN

S:\2005-3\3651_AmorusoRanch\AmorusoRanch_Phase-B1\Landscaping\Embld\Typical\AmorusoRanch_Phase-B1\Typ-B1.dwg, 8/25/2025 10:59 AM Ashley, Christensen




Plan 1A - Farmhouse




Plan 1B - Craftsman



Plan 1C - Country European

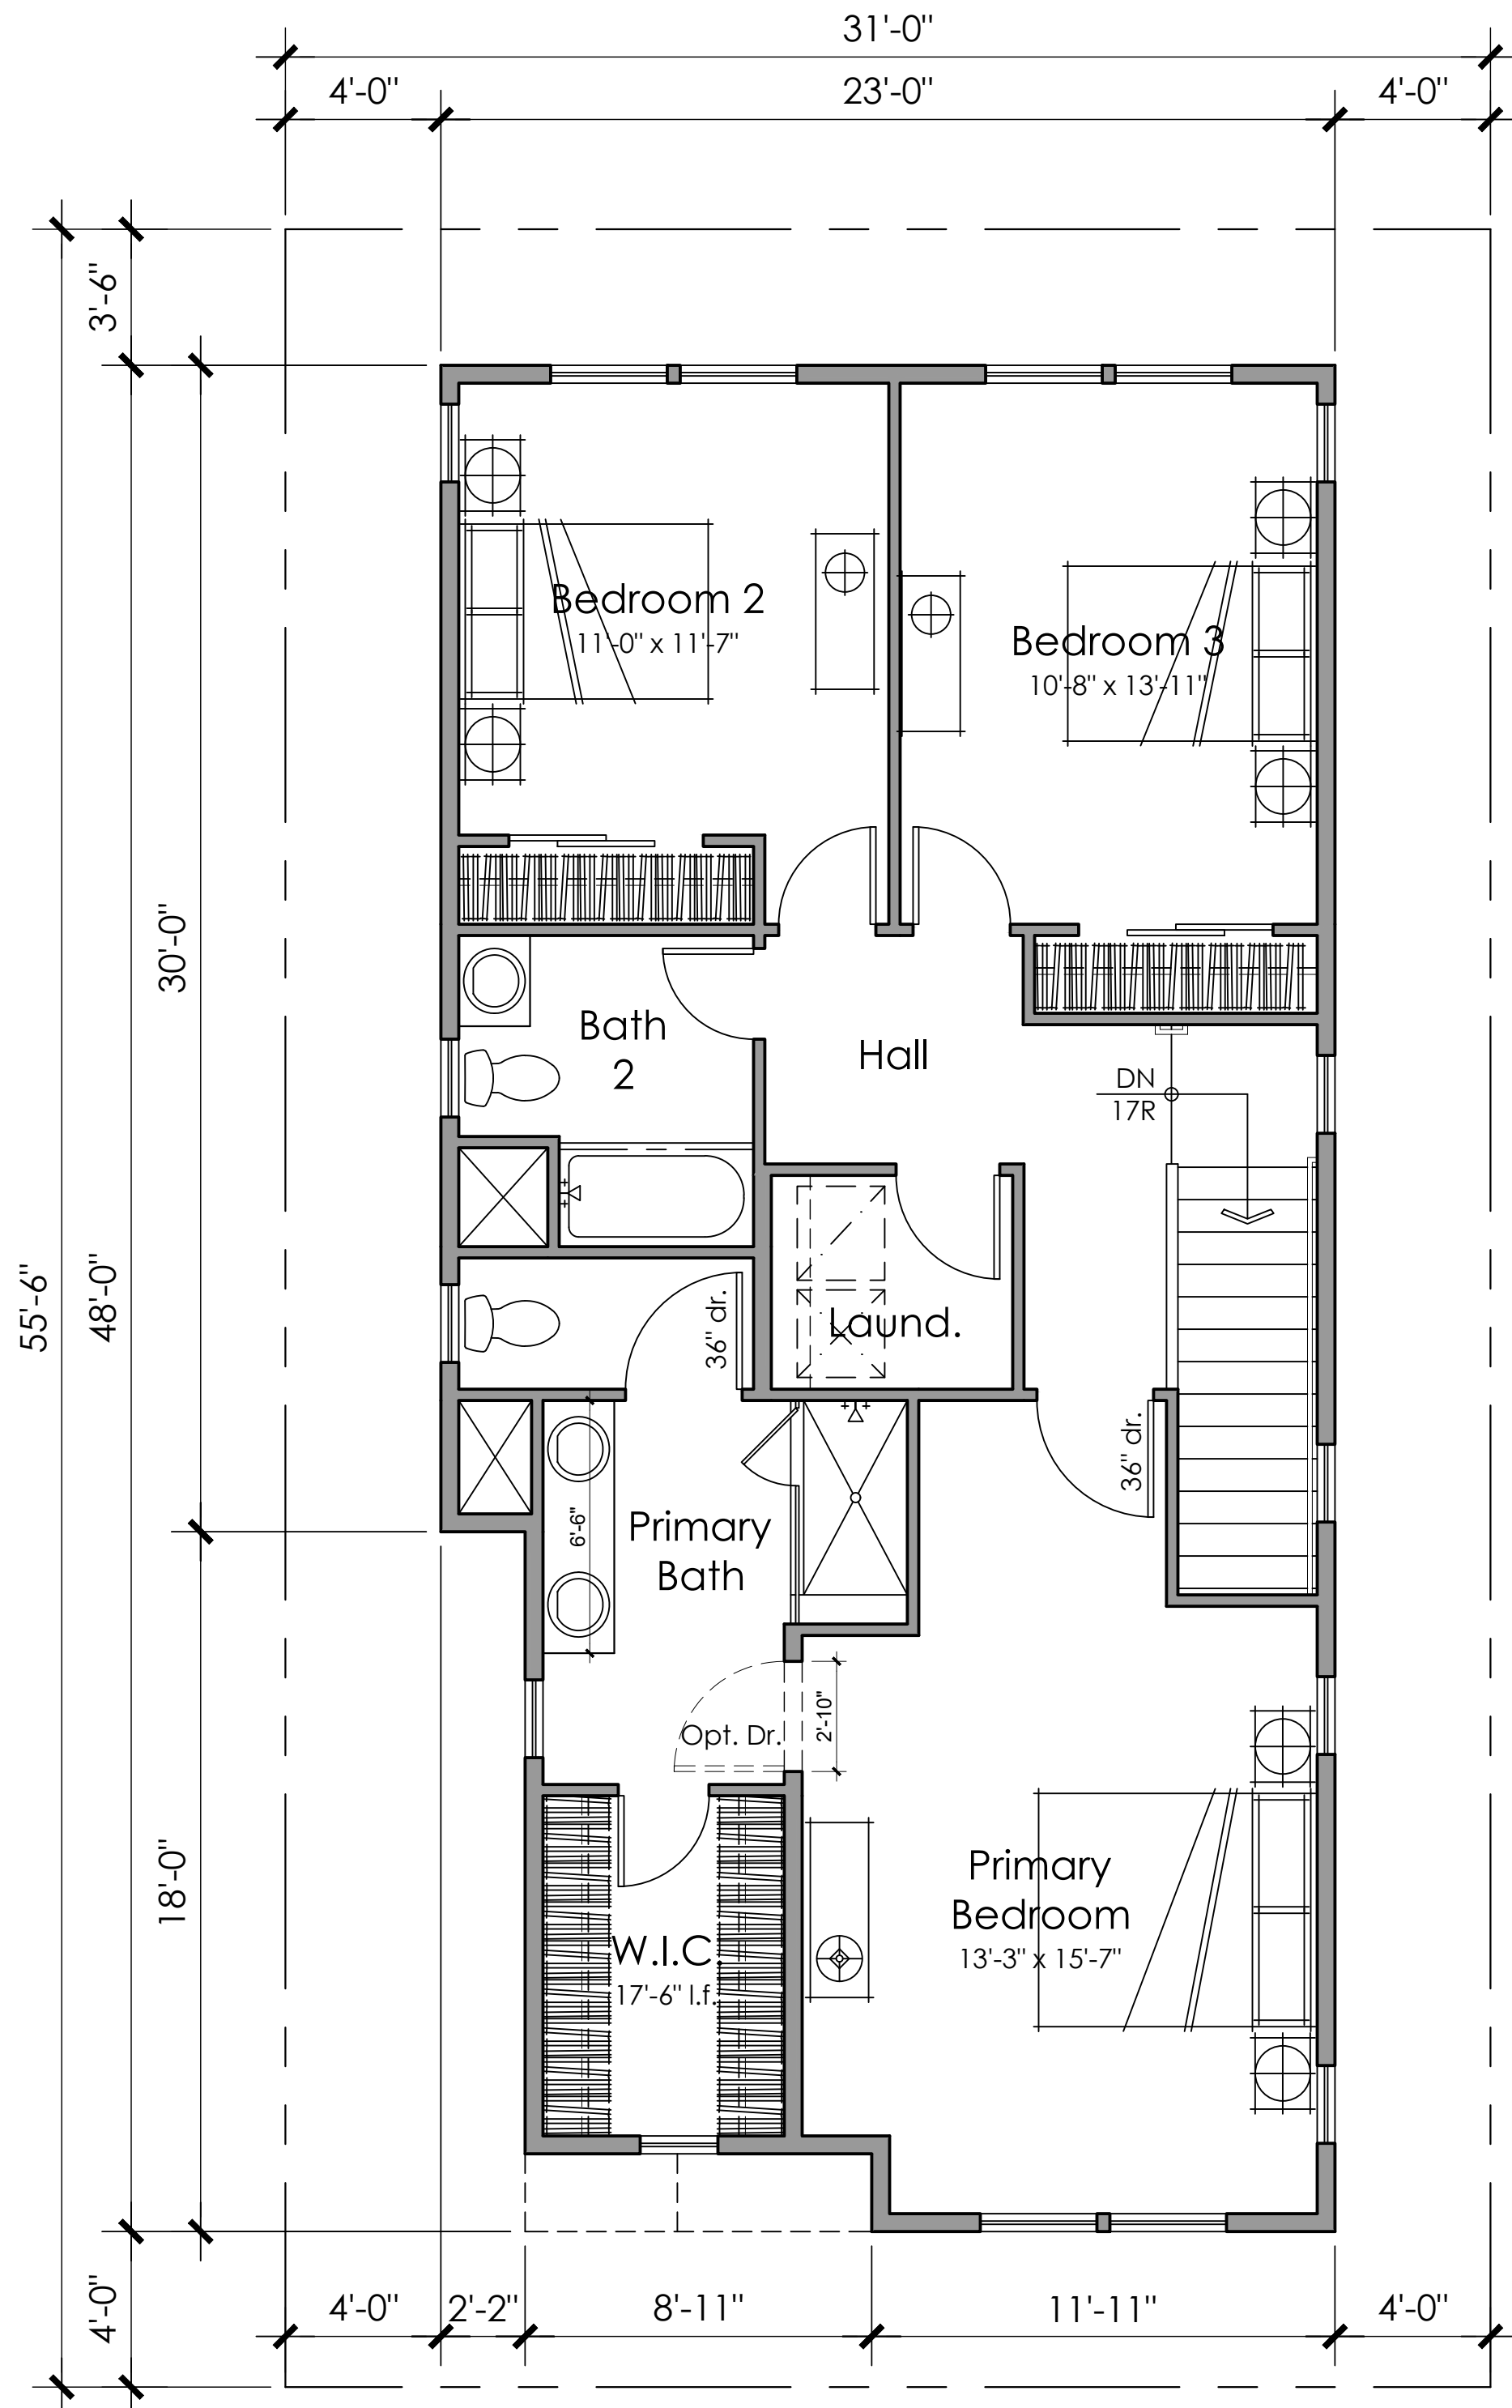

Second Floor
1019 SQ. FT.

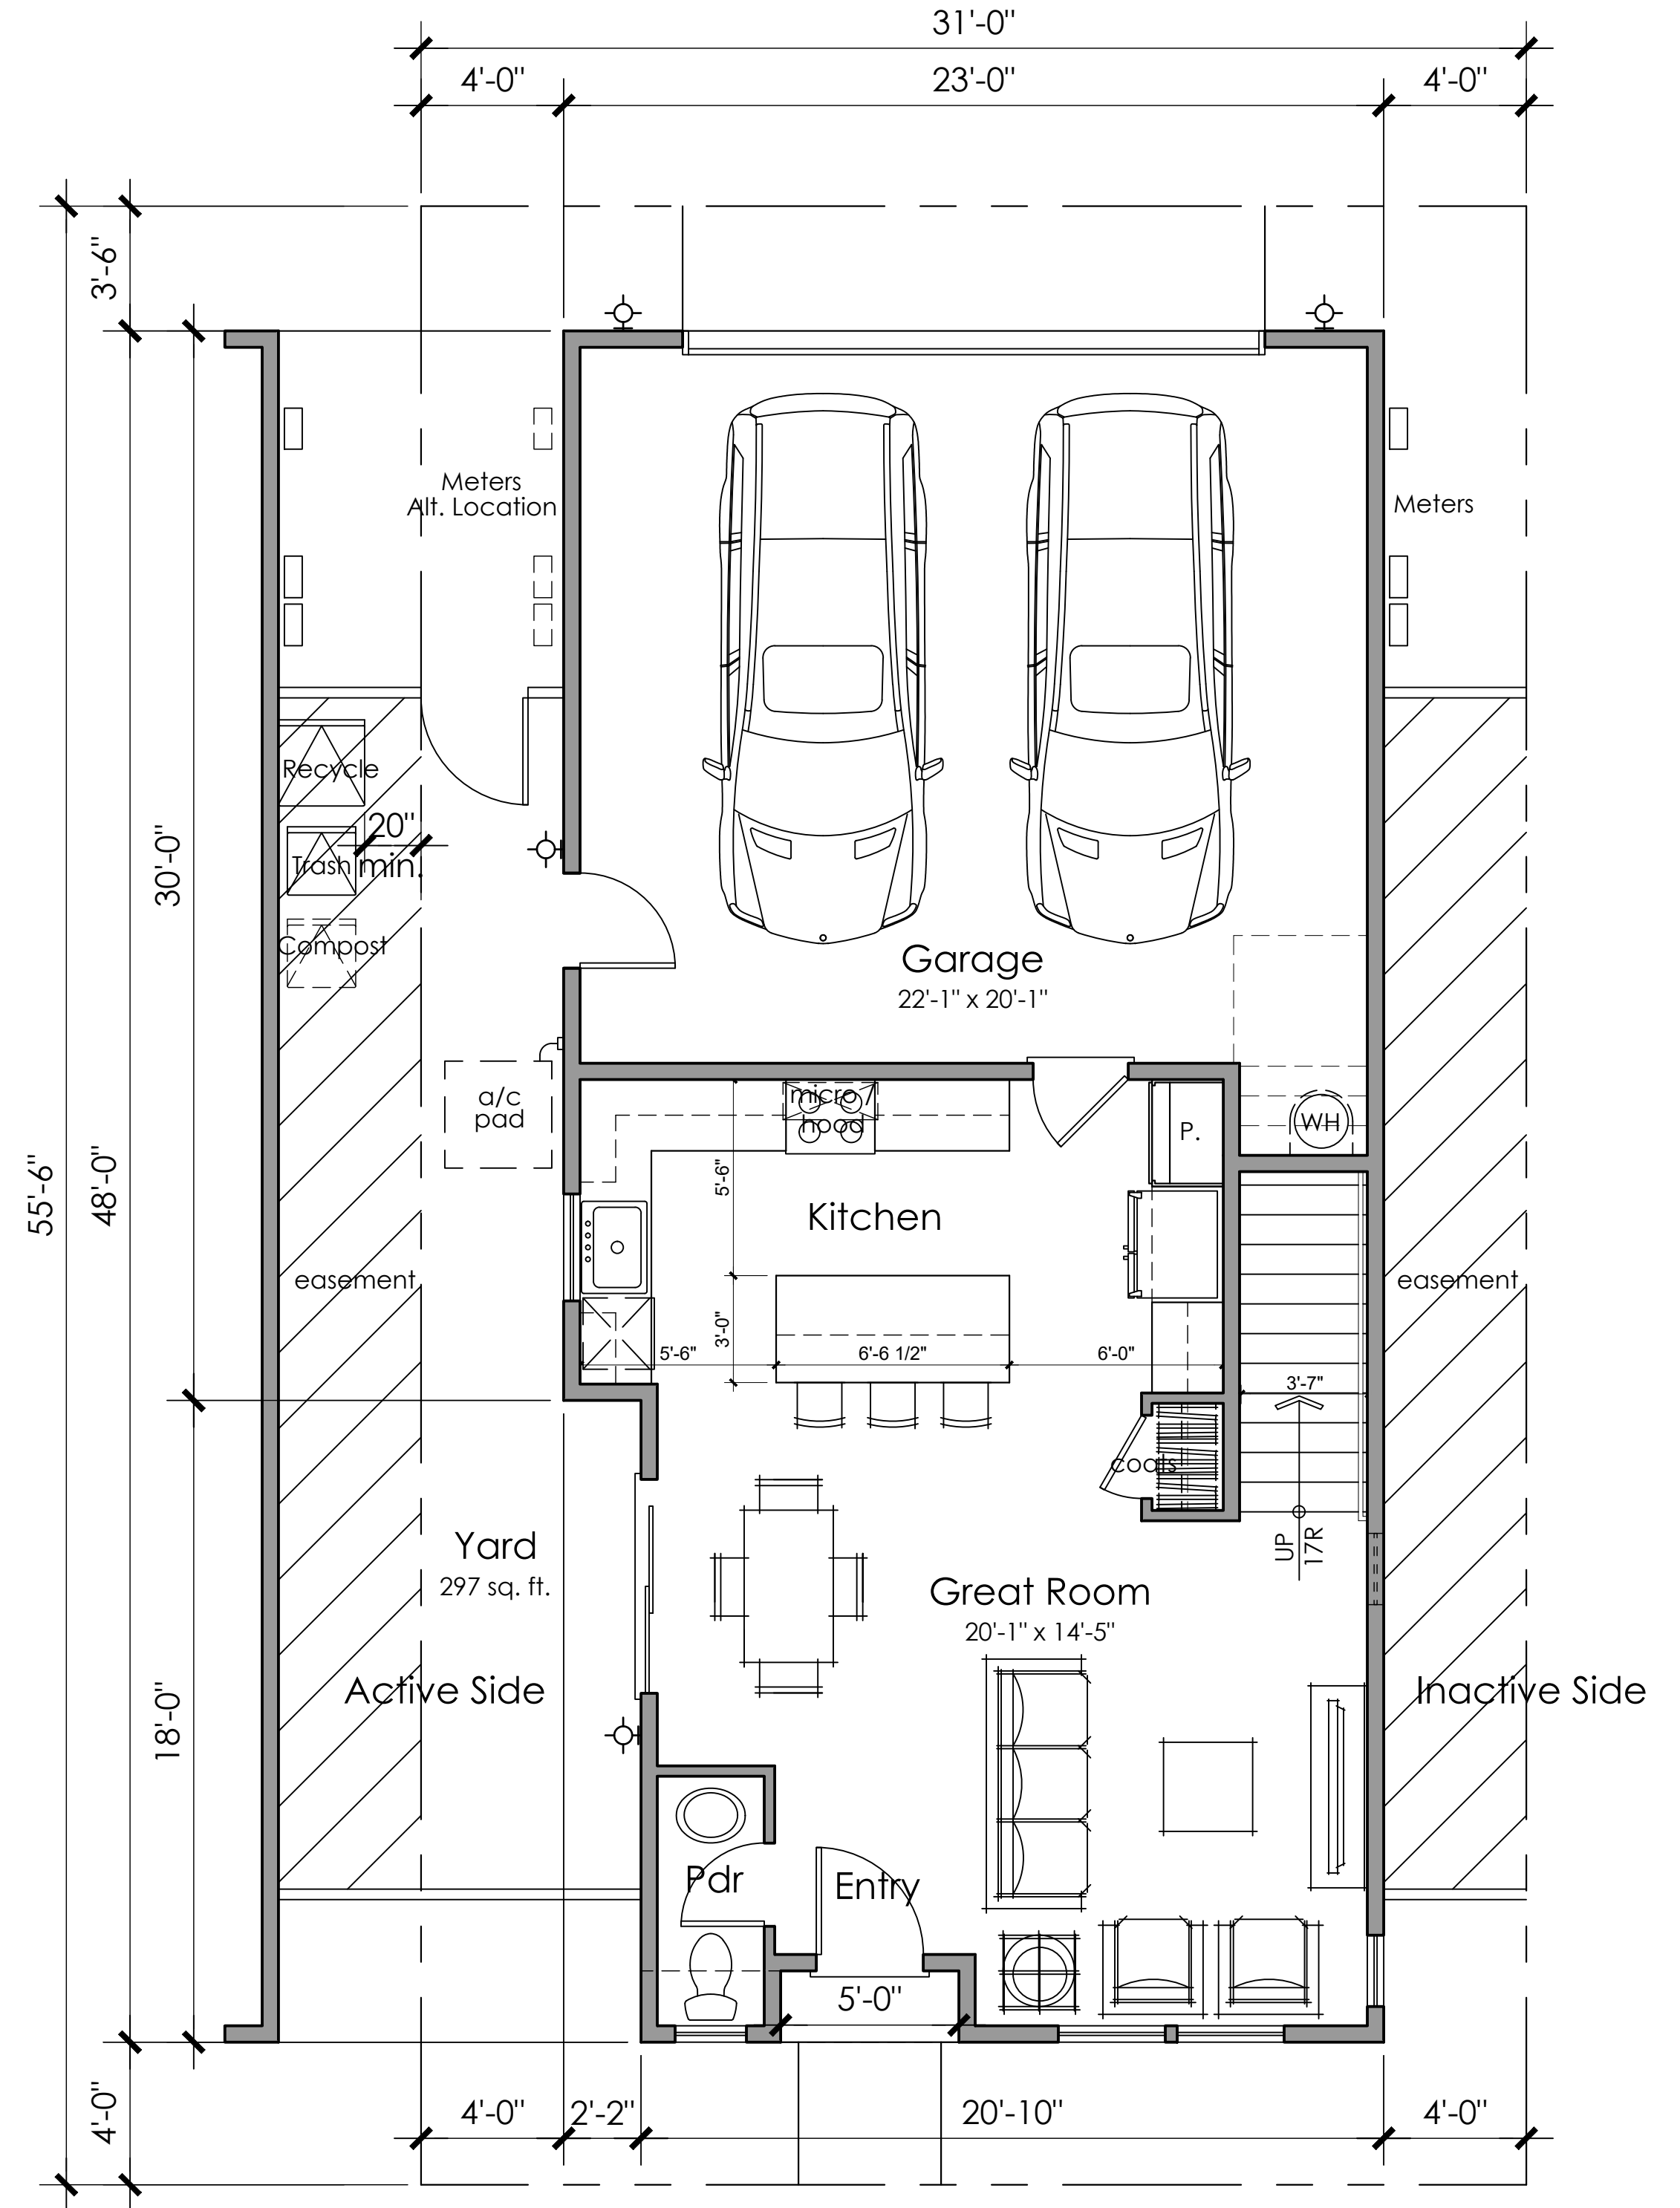

First Floor
572 SQ. FT.

On lots 53, 93, 97, 100, and 117 - corner elevation



Right Elevation (Inactive Side)

Corner Elevation - Lots 53, 93, 97, 100 and 117



Rear Elevation

- 1A: Farmhouse - Material Legend
1. Flat Concrete Tile
 2. Standing Seam Roof
 3. Cementitious Board and Batten Siding
 4. Stucco finish
 5. Awning
 6. Decorative Post
 7. Enhanced Head and Sill Trim

NOTE


A. Window occurs at corner elevation (left or right). See site plan for plotting

B. Gable end details occurs at corner elevations (left or right). See site plan for plotting



Left Elevation (Active Side)

Corner Elevation - Lots 58 and 92

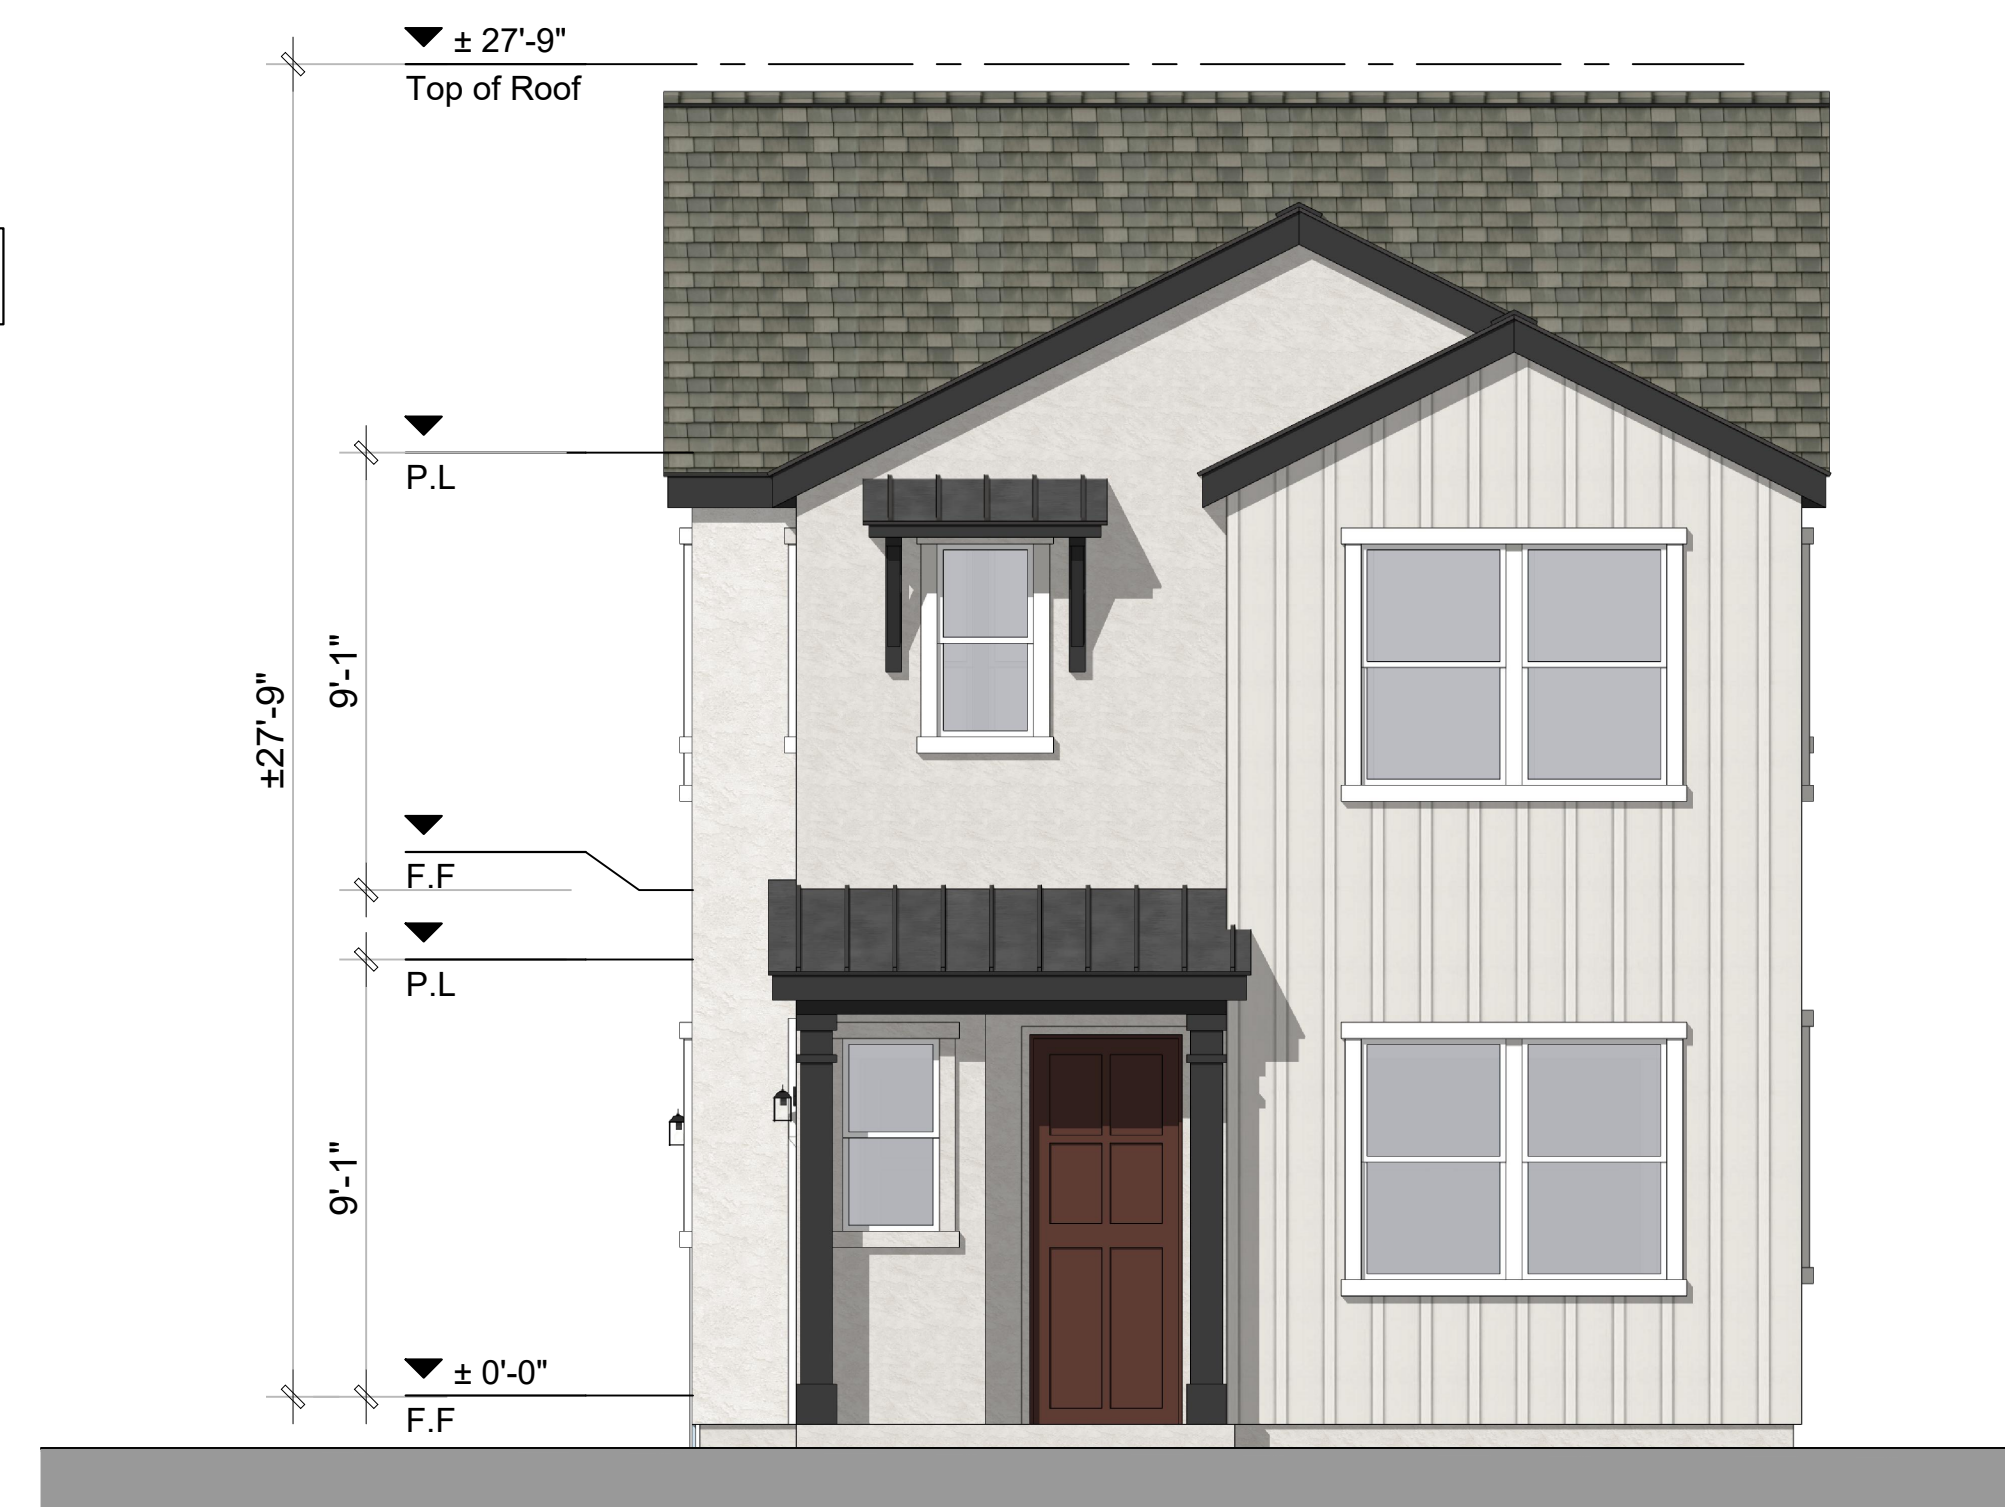

Front Elevation 1A - Farmhouse



Right Elevation (Inactive Side) Corner Elevation - Lots 53, 93, 97, 100 and 117



Rear Elevation

1B: Craftsman - Material Legend

1. Flat Concrete Tile
2. Cementitious Lap Siding
3. Stucco finish
4. Brick Veneer
5. Window Shutters
6. Decorative Post
7. Decorative Gable end Detail
8. Enhanced Head and Sill Trim


NOTE

A. Window occurs at corner elevation (left or right). See site plan for plotting


B. Gable end details occurs at corner elevations (left or right). See site plan for plotting



Left Elevation (Inactive Side) Corner Elevation - Lots 58 and 92

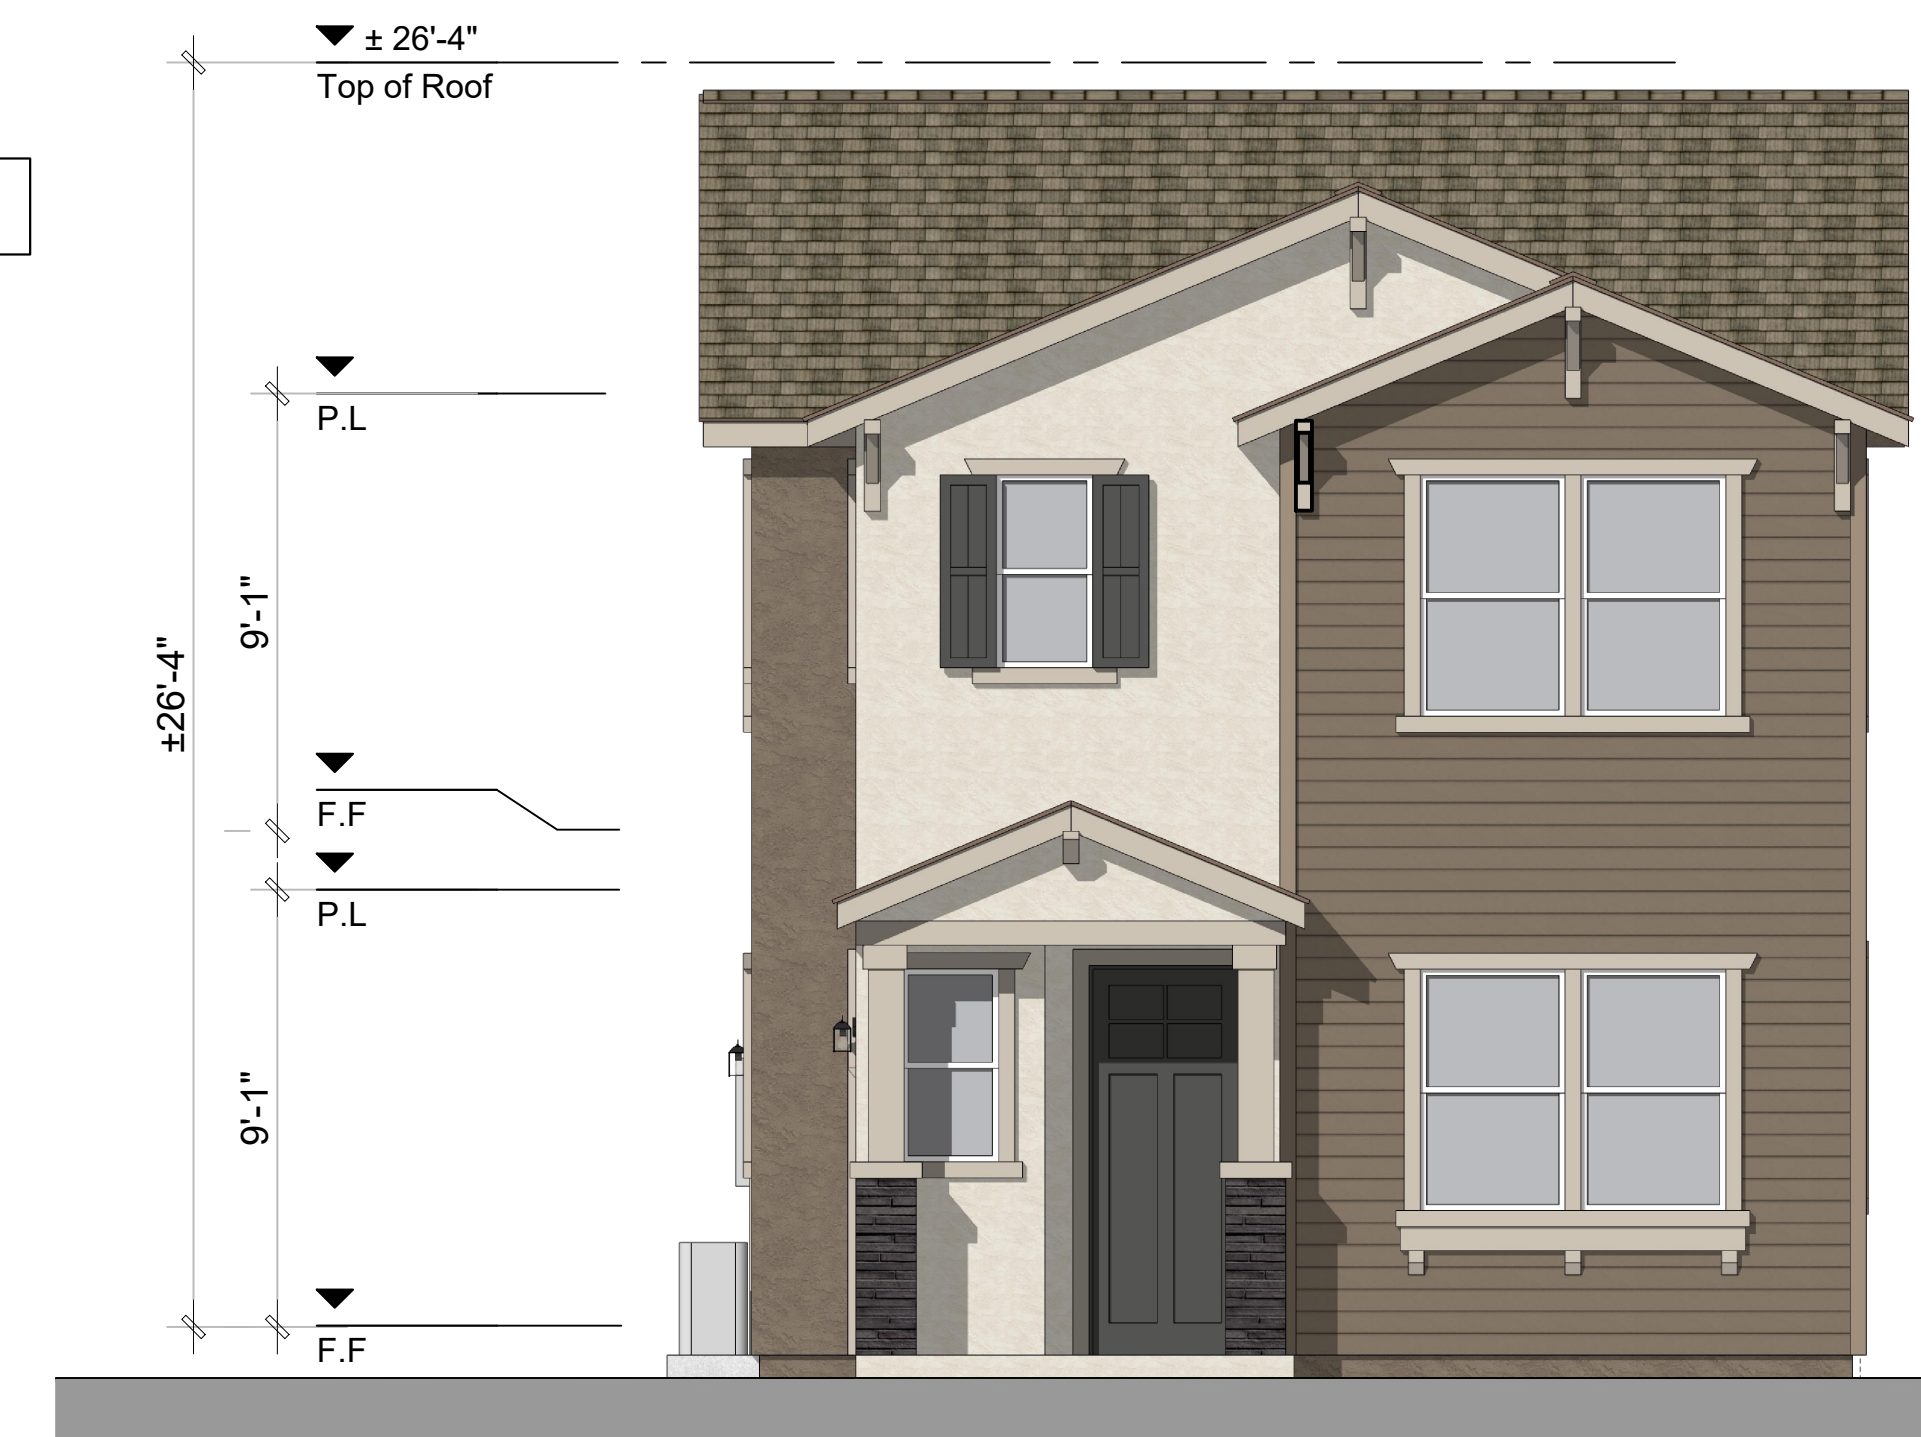

Front Elevation 1B - Craftsman

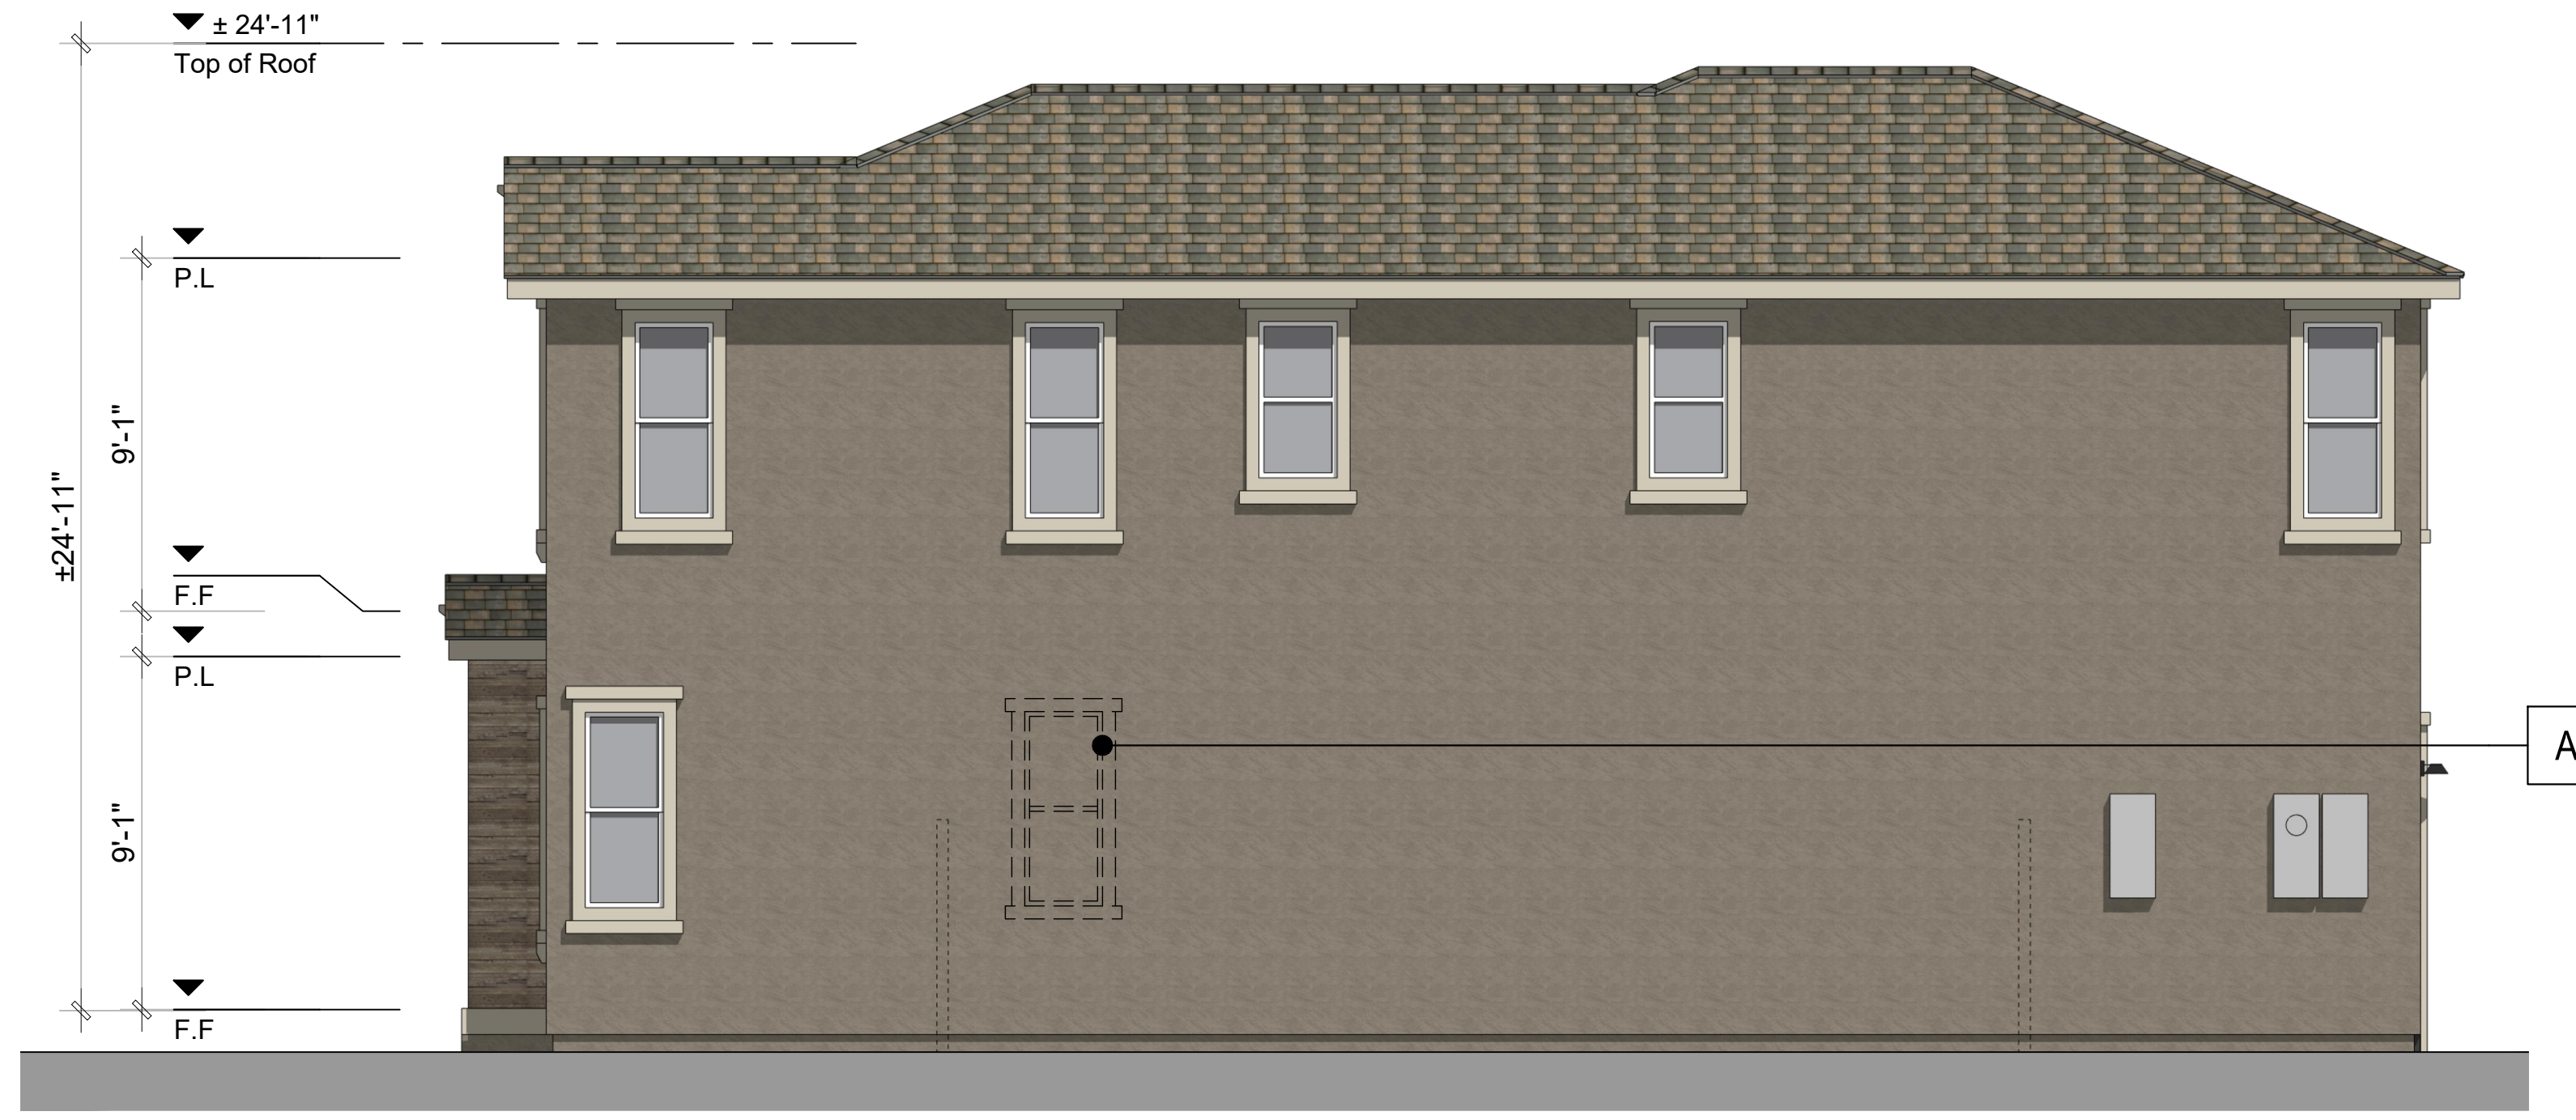

Right Elevation (Inactive Side) Corner Elevation - Lots 53, 93, 97, 100 and 117




Rear Elevation

- 1C: Country European - Material Legend
1. Flat Concrete Tile
 3. Cementitious Board and Batten Siding
 4. Stucco finish
 5. Stone Veneer
 6. Window Shutters
 7. Decorative Post
 8. Decorative Gable end Detail
 9. Enhanced Head and Sill Trim


NOTE
A. Window occurs at corner elevation (left or right). See site plan for plotting




Left Elevation (Active Side) Corner Elevation - Lots 58 and 92

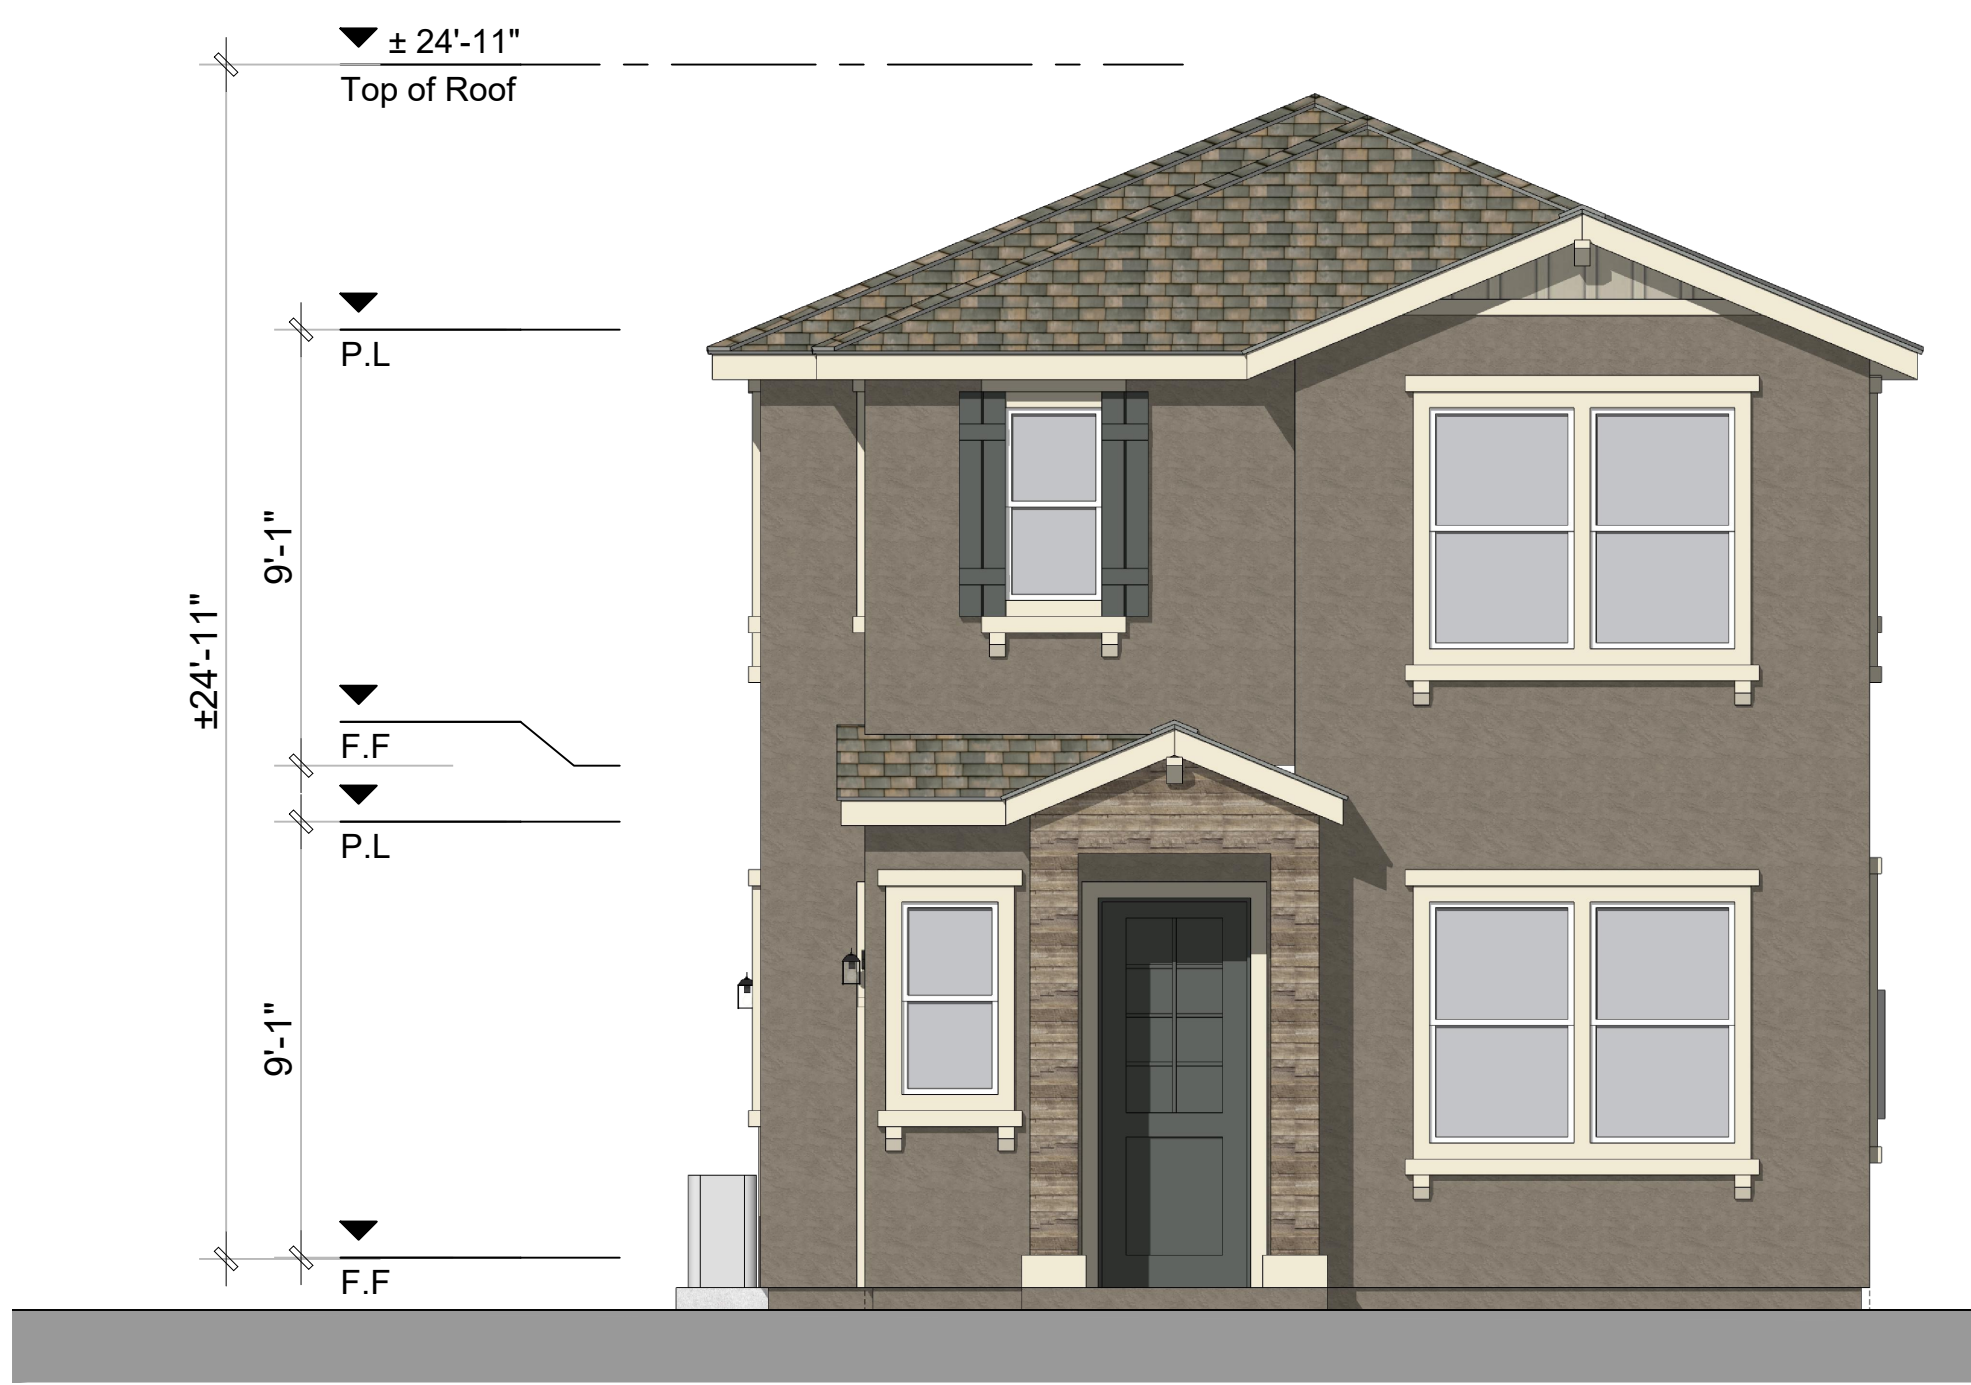

Front Elevation 1C - Country European

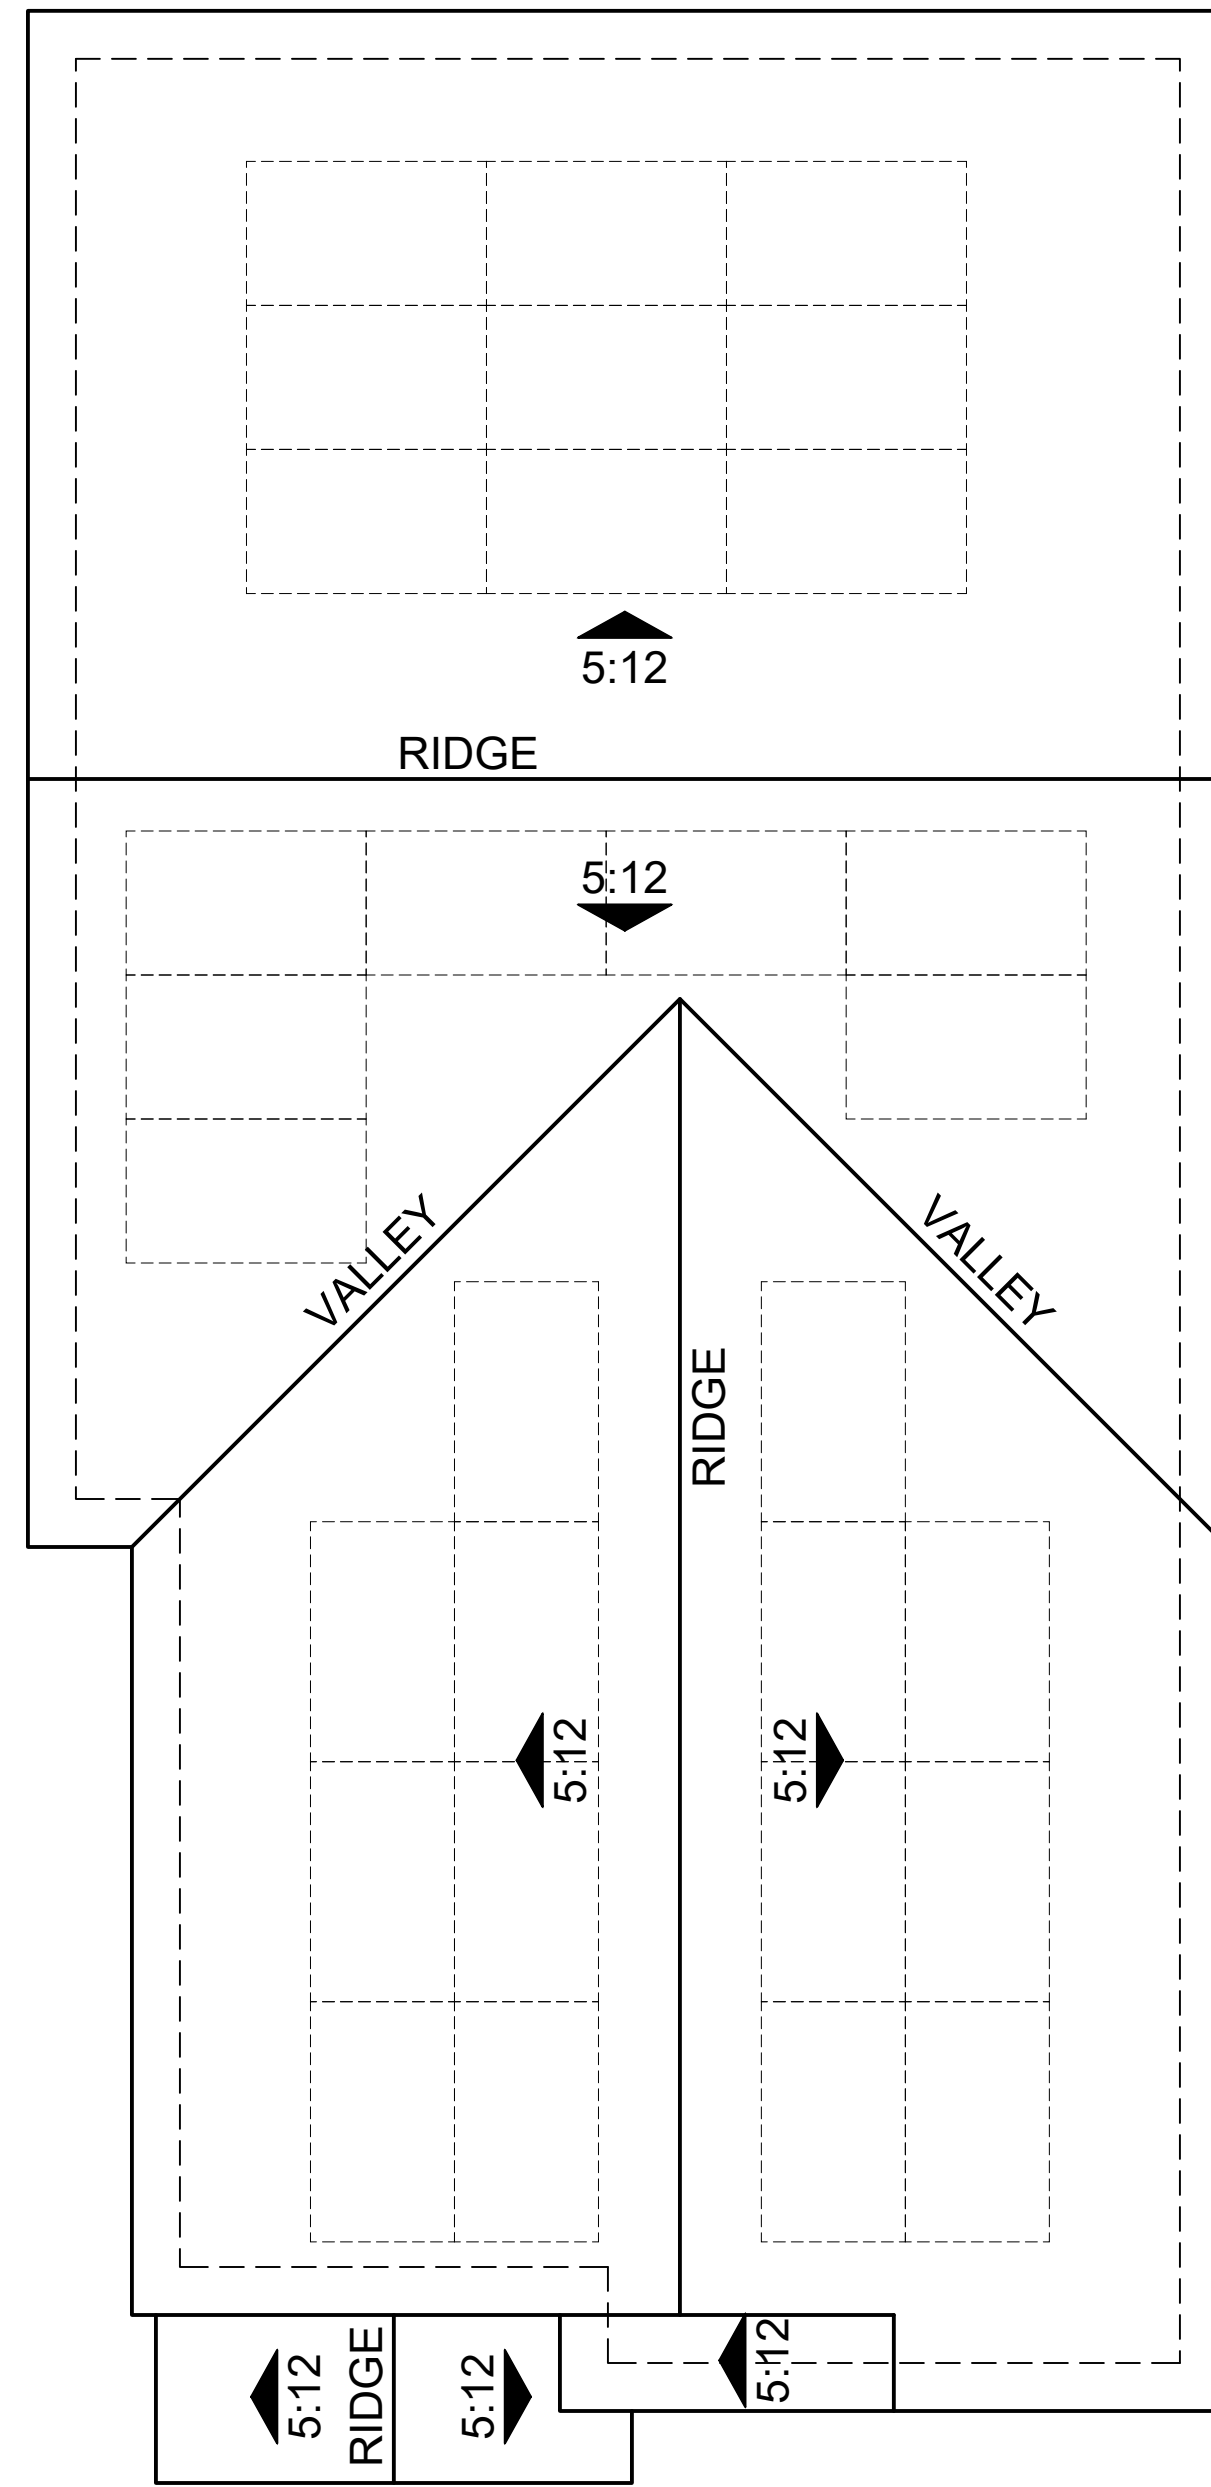


ROOF PLAN 1B
 OVERHANG: 1'
 RAKE: 1'
 ROOF PITCH: 5:12 U.N.O

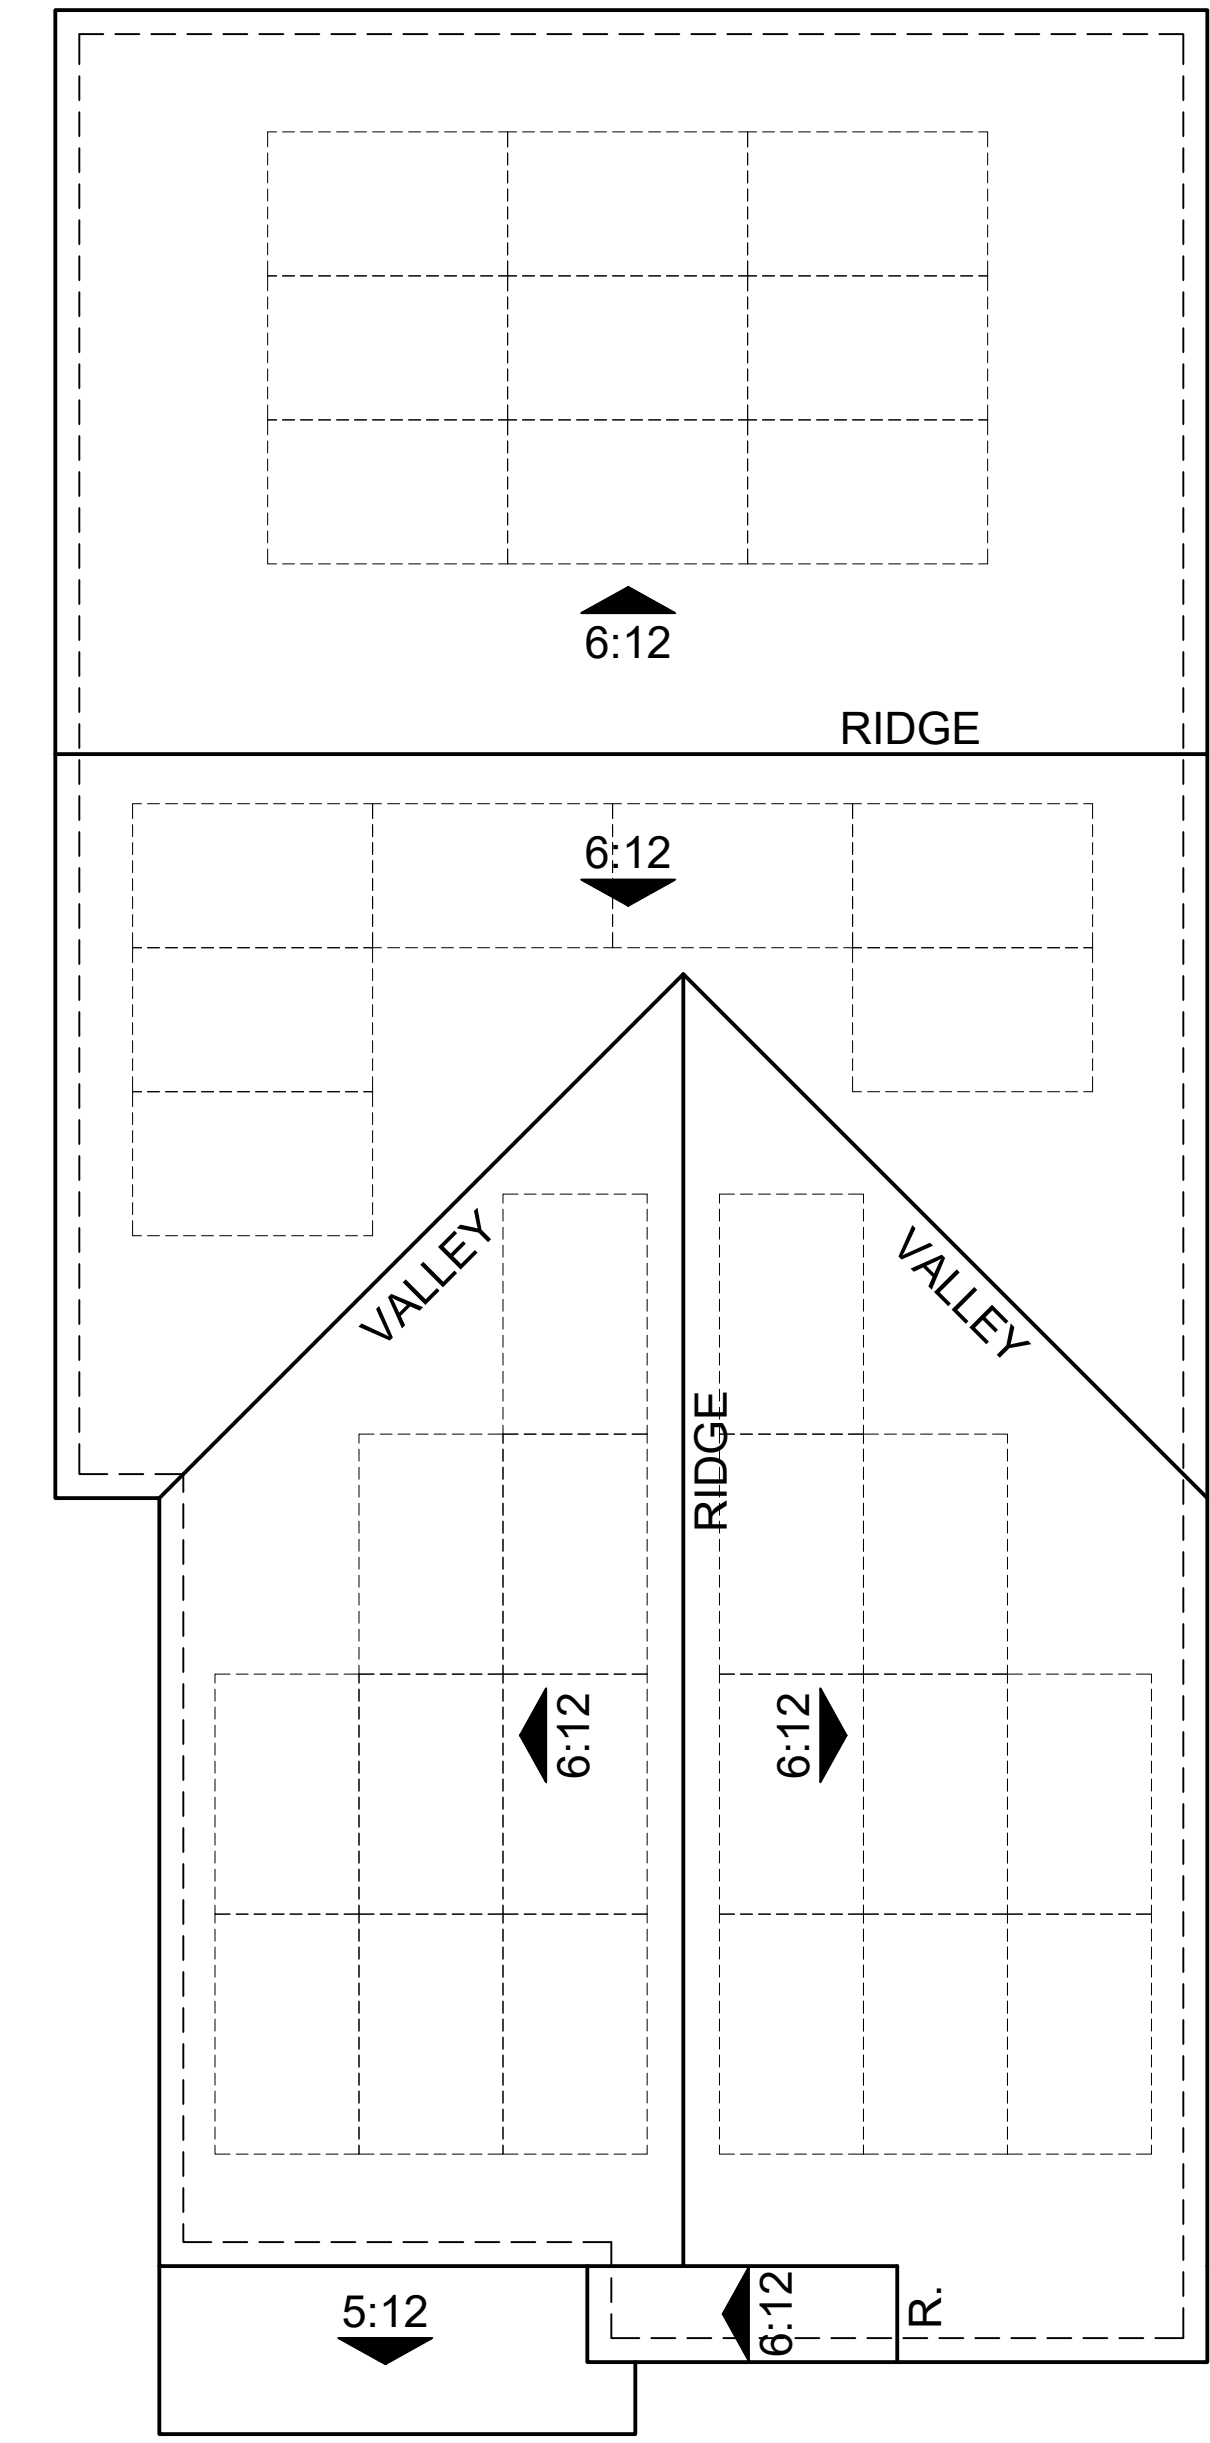

ROOF PLAN 1A
 OVERHANG: 6"
 RAKE: 6"
 ROOF PITCH: 6:12 U.N.O

Note: Solar panels shown are for illustrative purposes. Solar will be confirmed with solar consultant during building submittal process. Location, quantity and orientation may change.

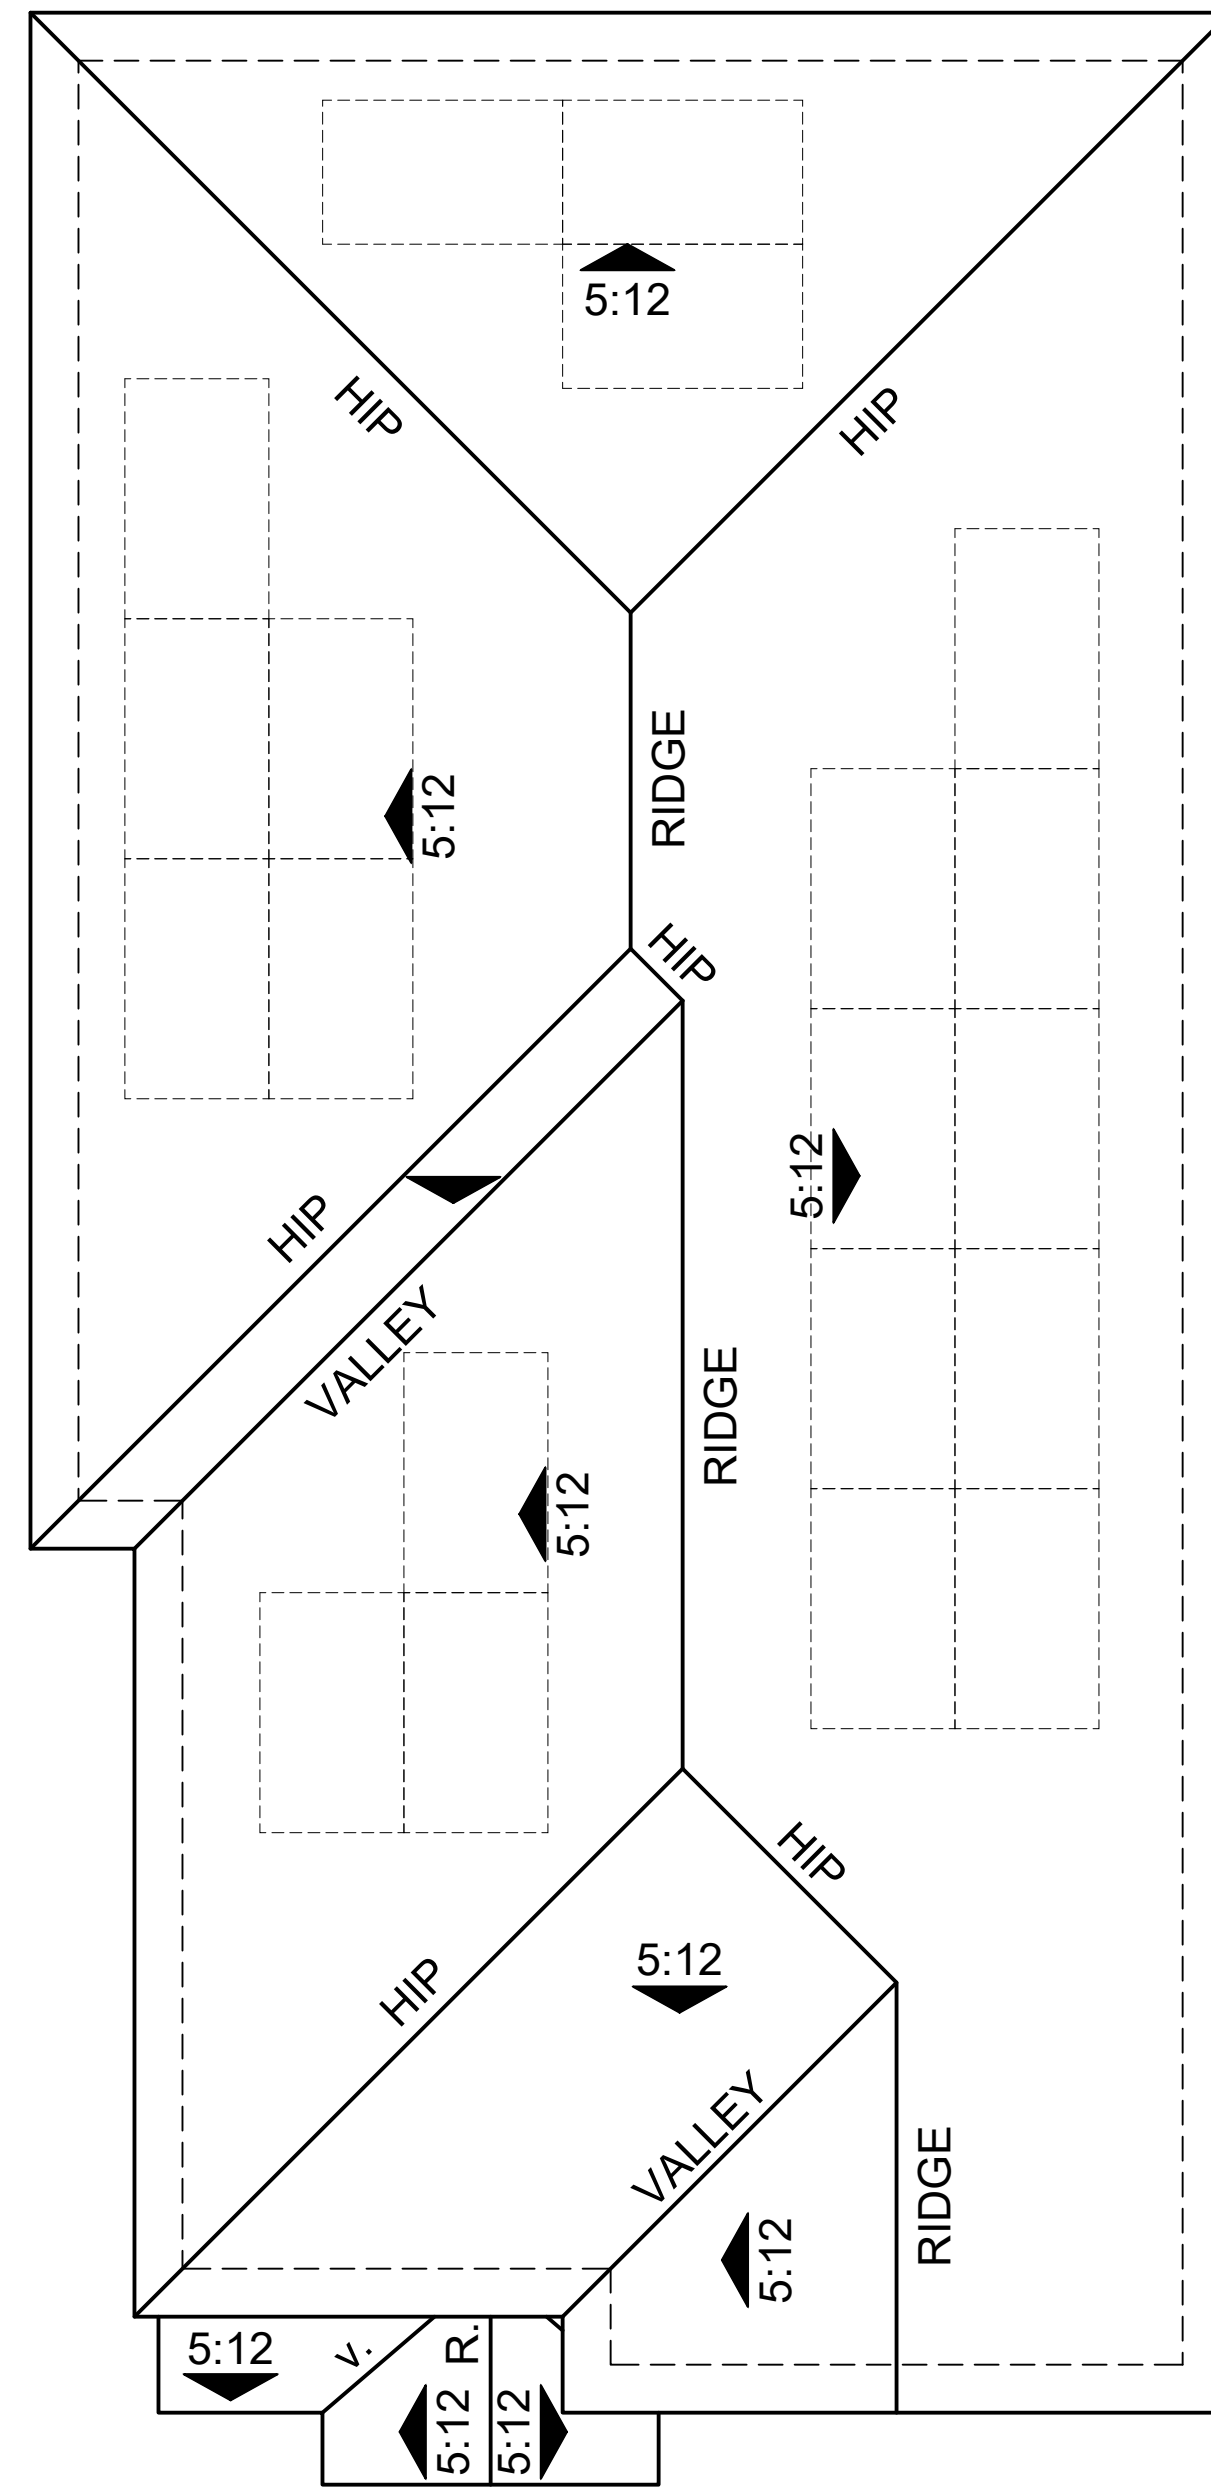

ROOF PLAN UNIT 1C
 OVERHANG: 1'
 RAKE: 1'
 ROOF PITCH: 5:12 U.N.O

Note: Solar panels shown are for illustrative purposes. Solar will be confirmed with solar consultant during building submittal process. Location, quantity and orientation may change.




Plan 2A - Farmhouse




Plan 2B - Craftsman



Plan 2C - Country European

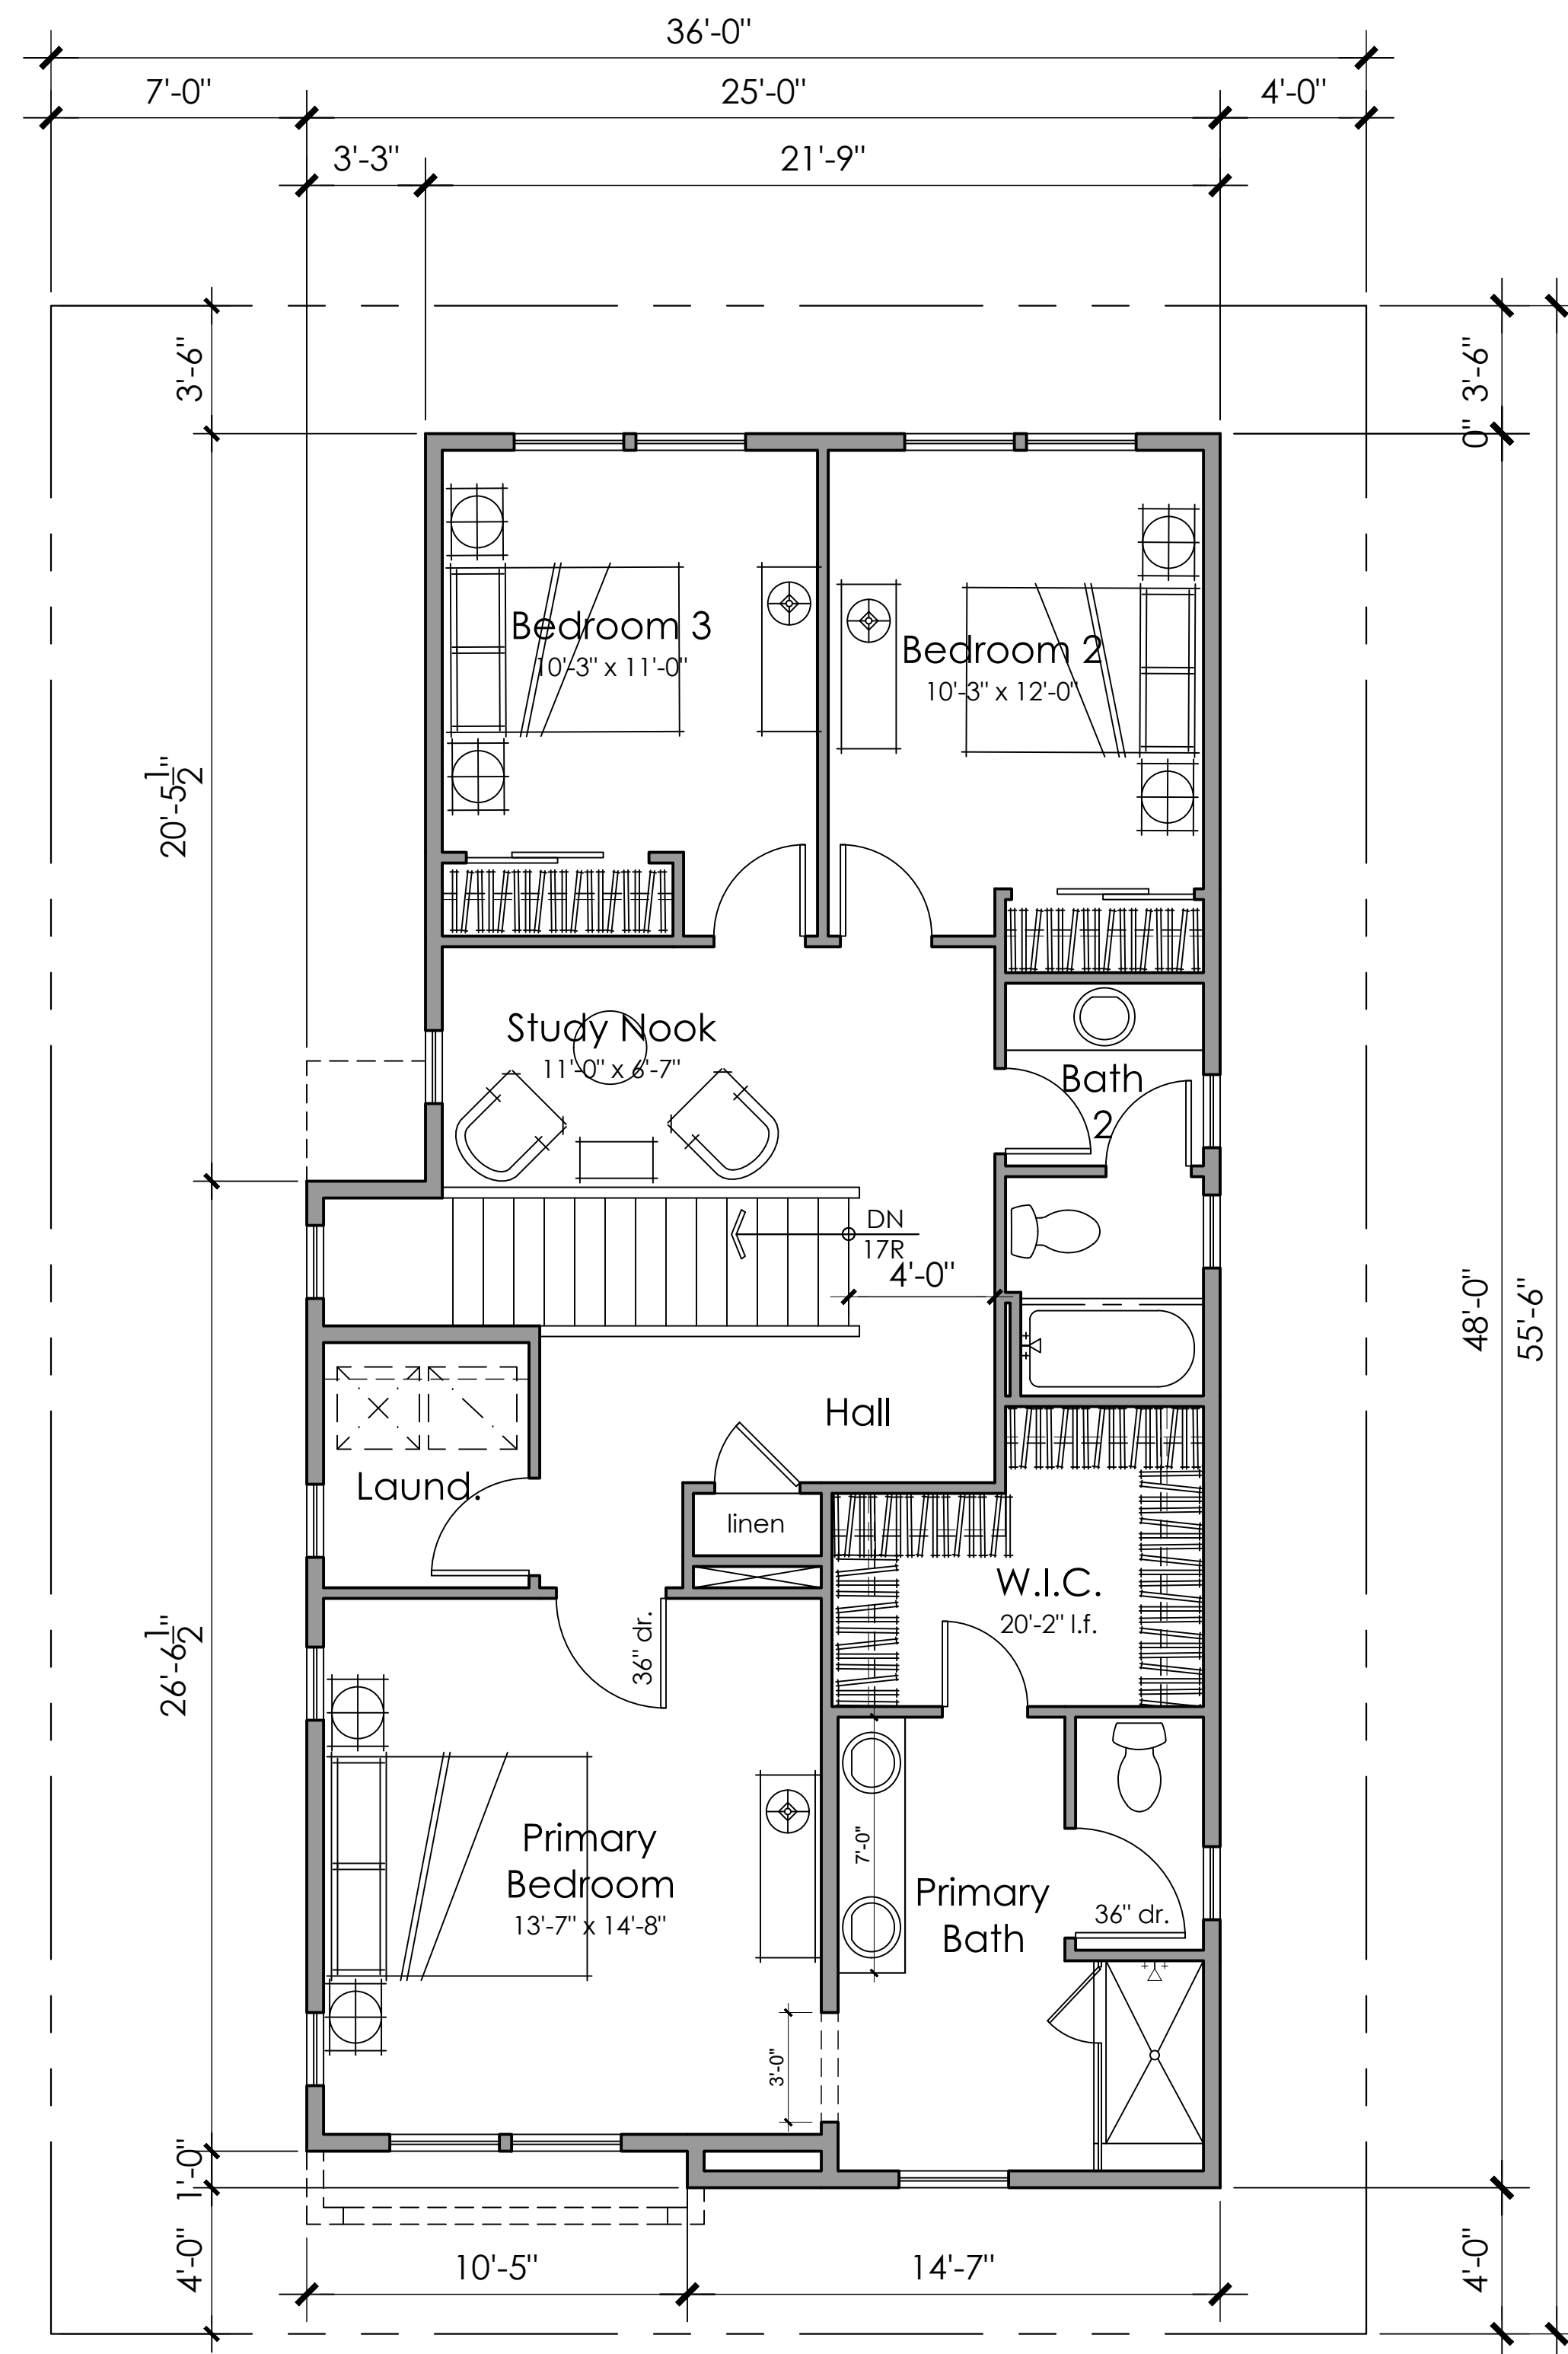

Second Floor
1087 SQ. FT.

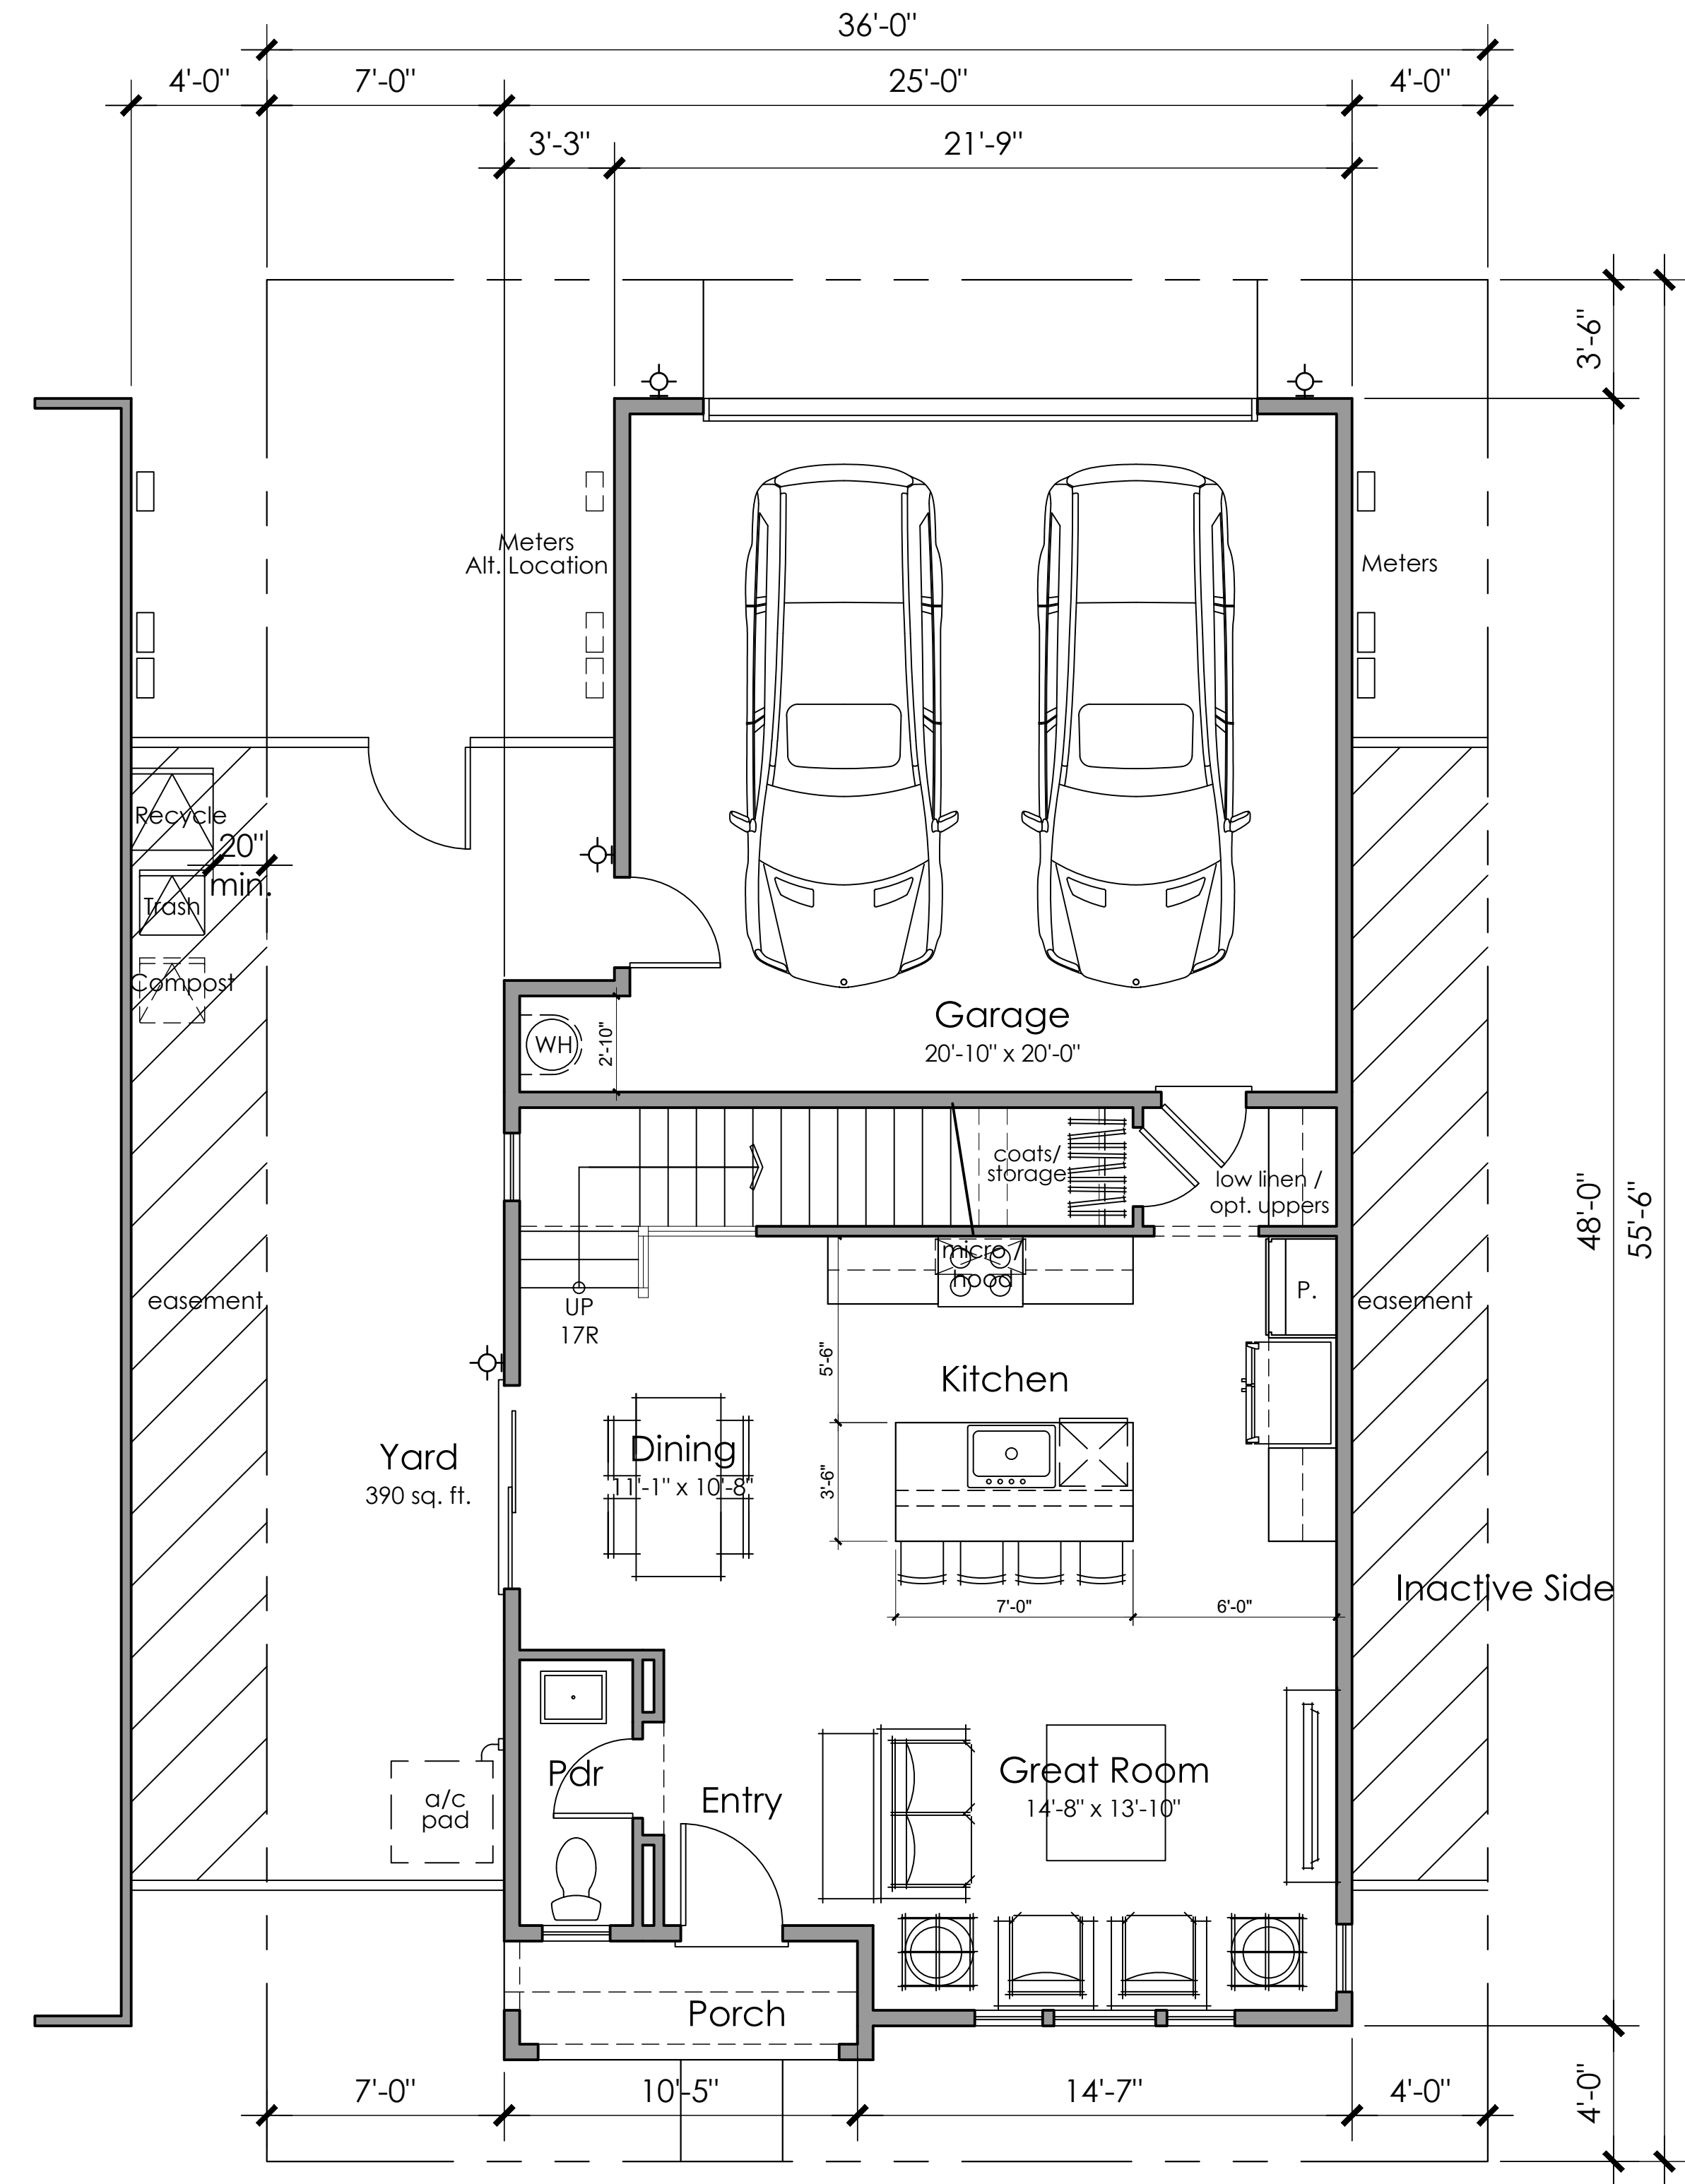

First Floor
662 SQ. FT.



Right Elevation (Inactive Side)




Rear Elevation

- 2A: Farmhouse - Material Legend
1. Flat Concrete Tile
 2. Standing Seam Roof
 3. Cementitious Board and Batten Siding
 4. Stucco finish
 5. Awning
 6. Decorative Post
 7. Enhanced Head and Sill Trim



Left Elevation (Active Side)

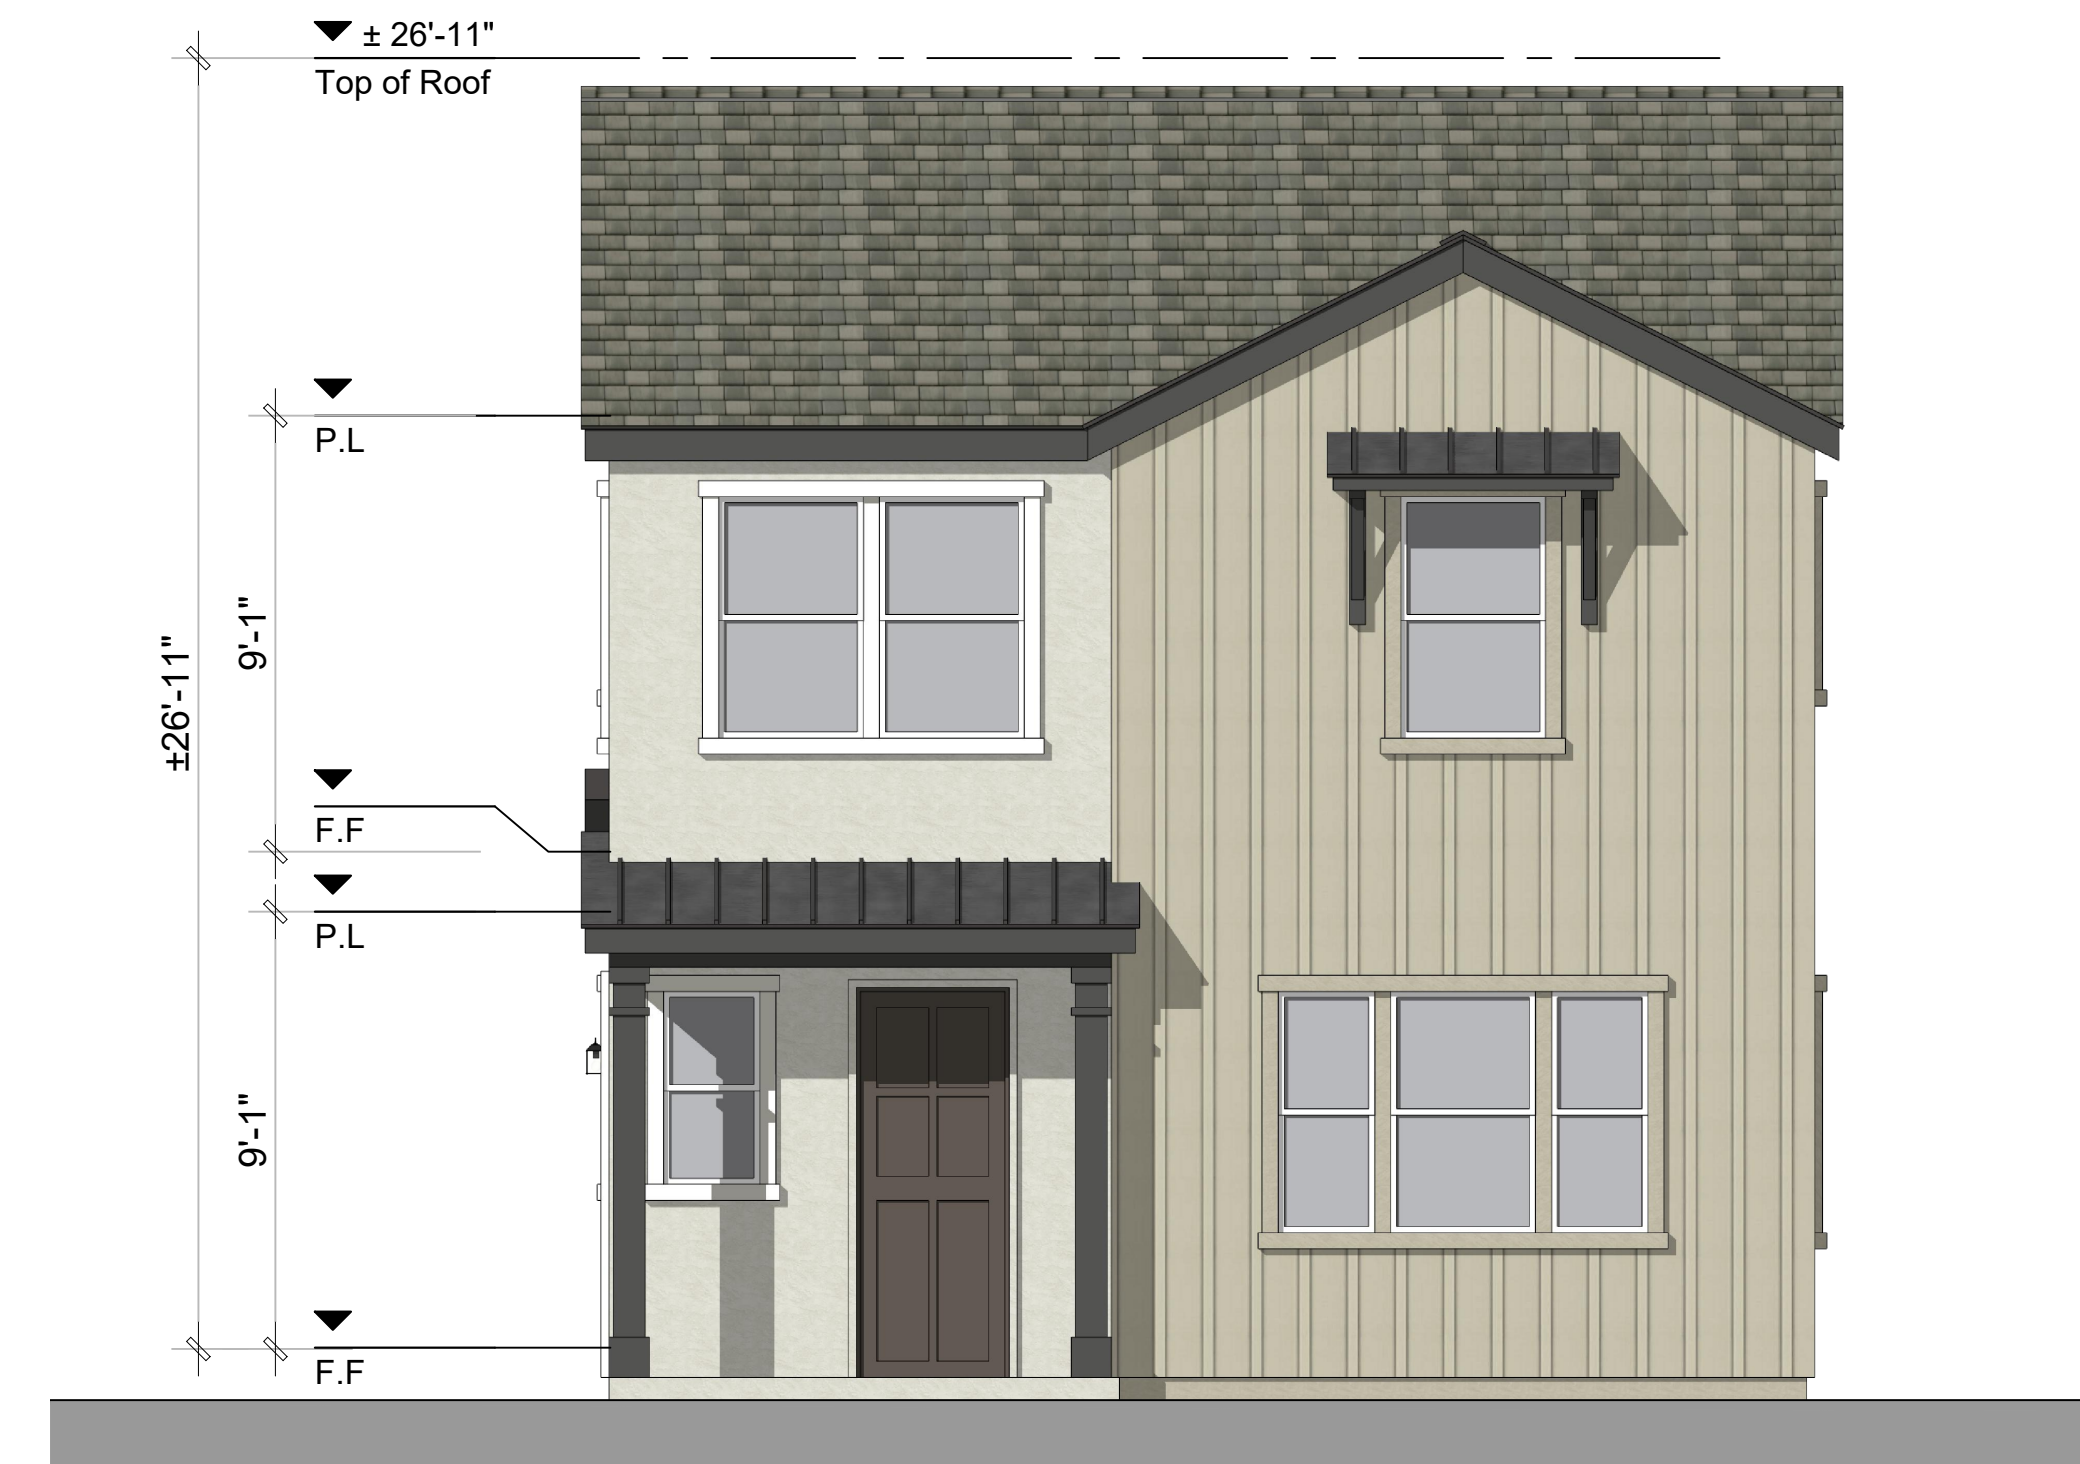

Front Elevation 2A - Farmhouse



Right Elevation (Inactive Side)




Rear Elevation

2B: Craftsman - Material Legend

1. Flat Concrete Tile
2. Cementitious Lap Siding
3. Stucco finish
4. Brick Veneer
5. Window Shutters
6. Decorative Post
7. Decorative Gable end Detail
8. Enhanced Head and Sill Trim



Left Elevation (Active Side)

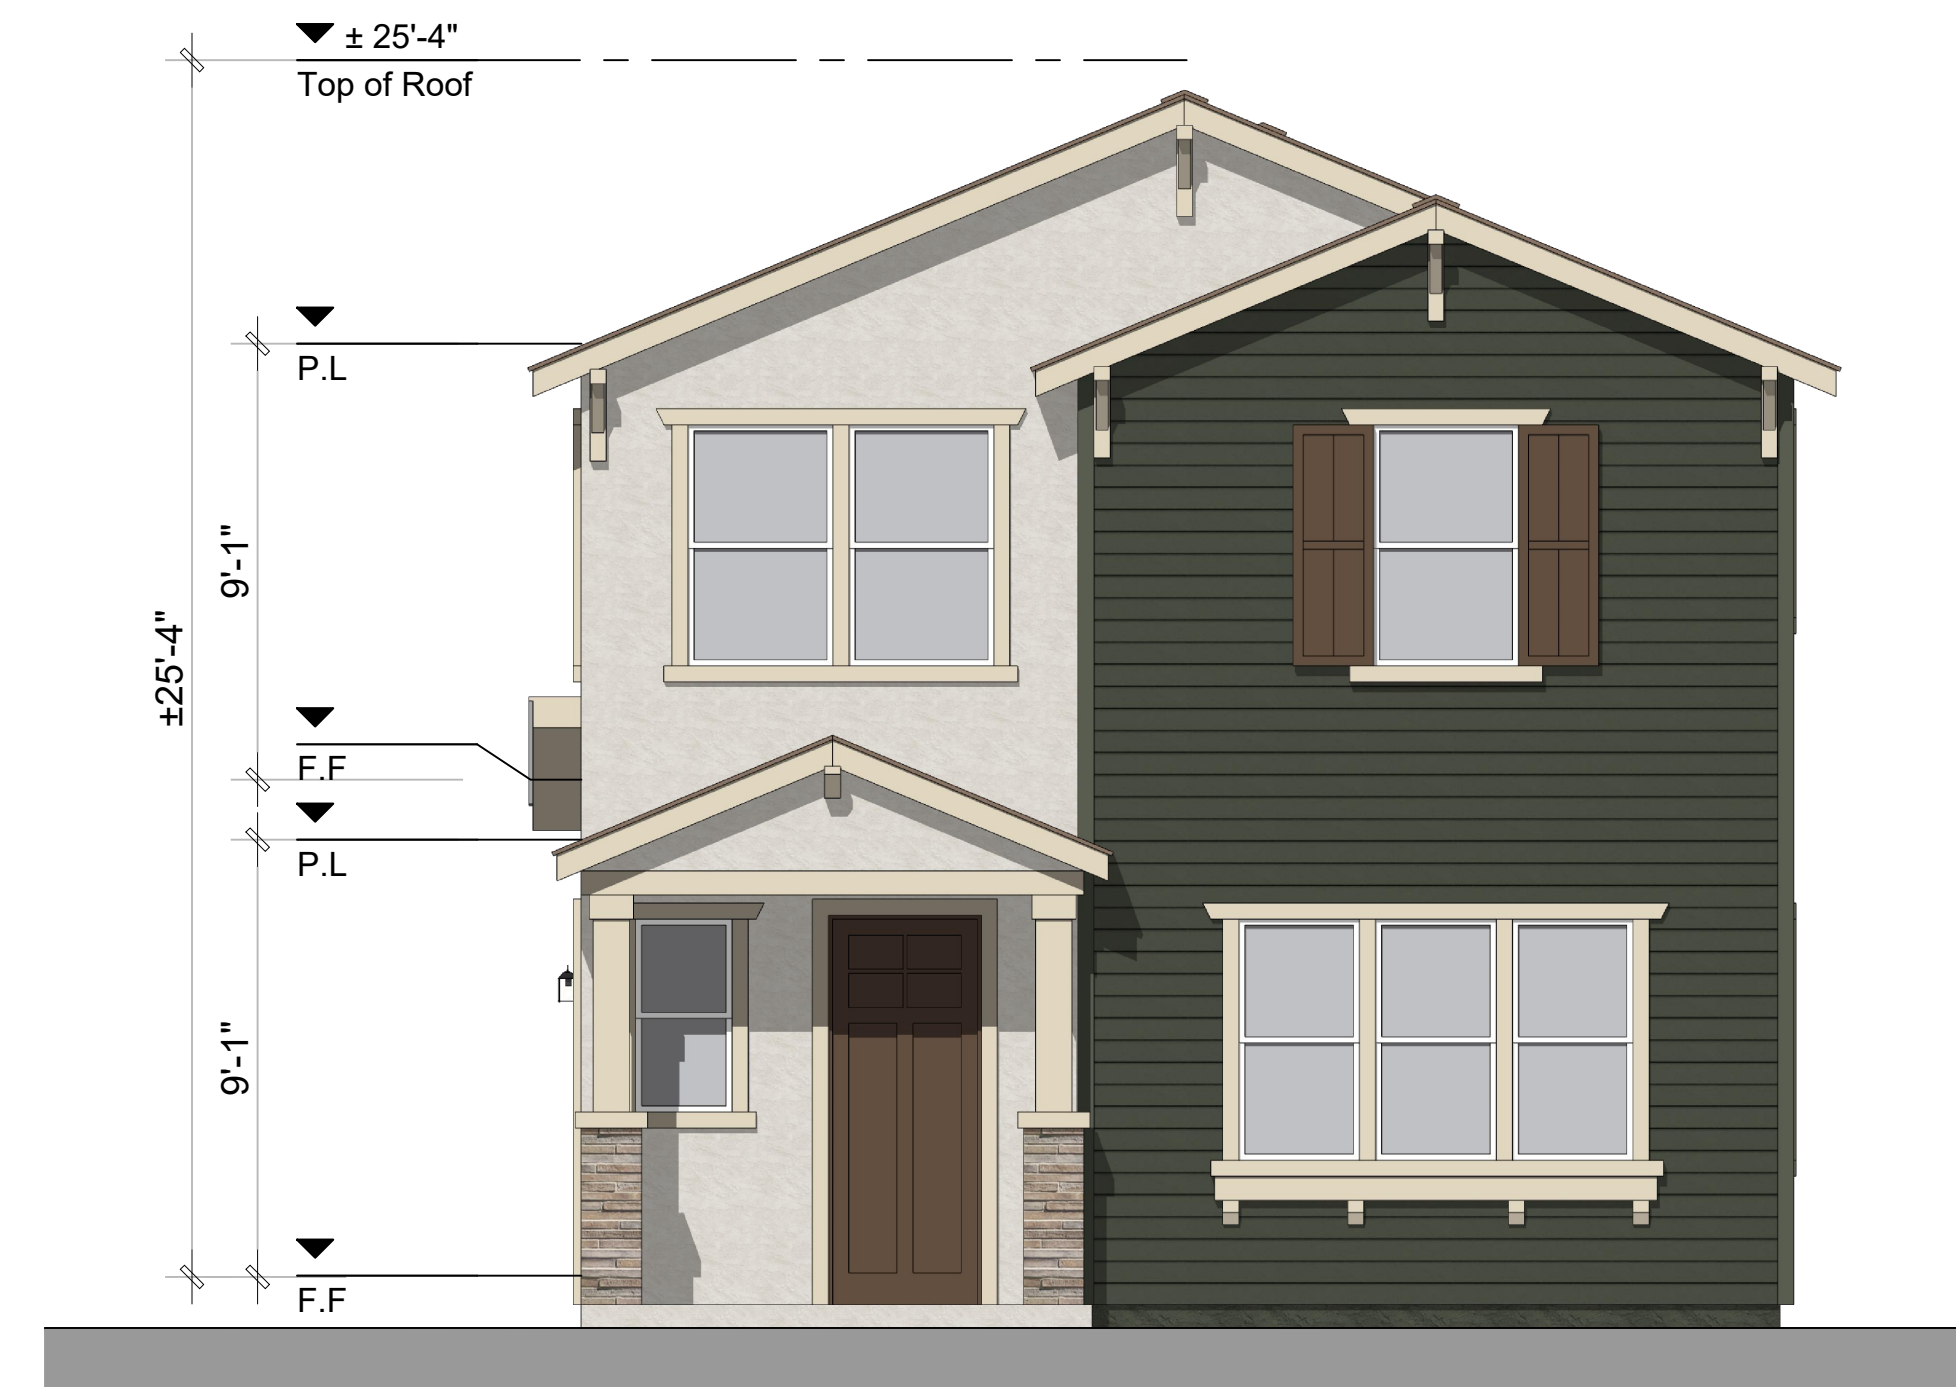

Front Elevation 2B - Craftsman



Right Elevation (Inactive Side)




Rear Elevation

2C: Country European - Material Legend


1. Flat Concrete Tile
3. Cementitious Board and Batten Siding
4. Stucco finish
5. Stone Veneer
6. Window Shutters
7. Decorative Post
8. Decorative Gable end Detail
9. Enhanced Head and Sill Trim




Left Elevation (Active Side)

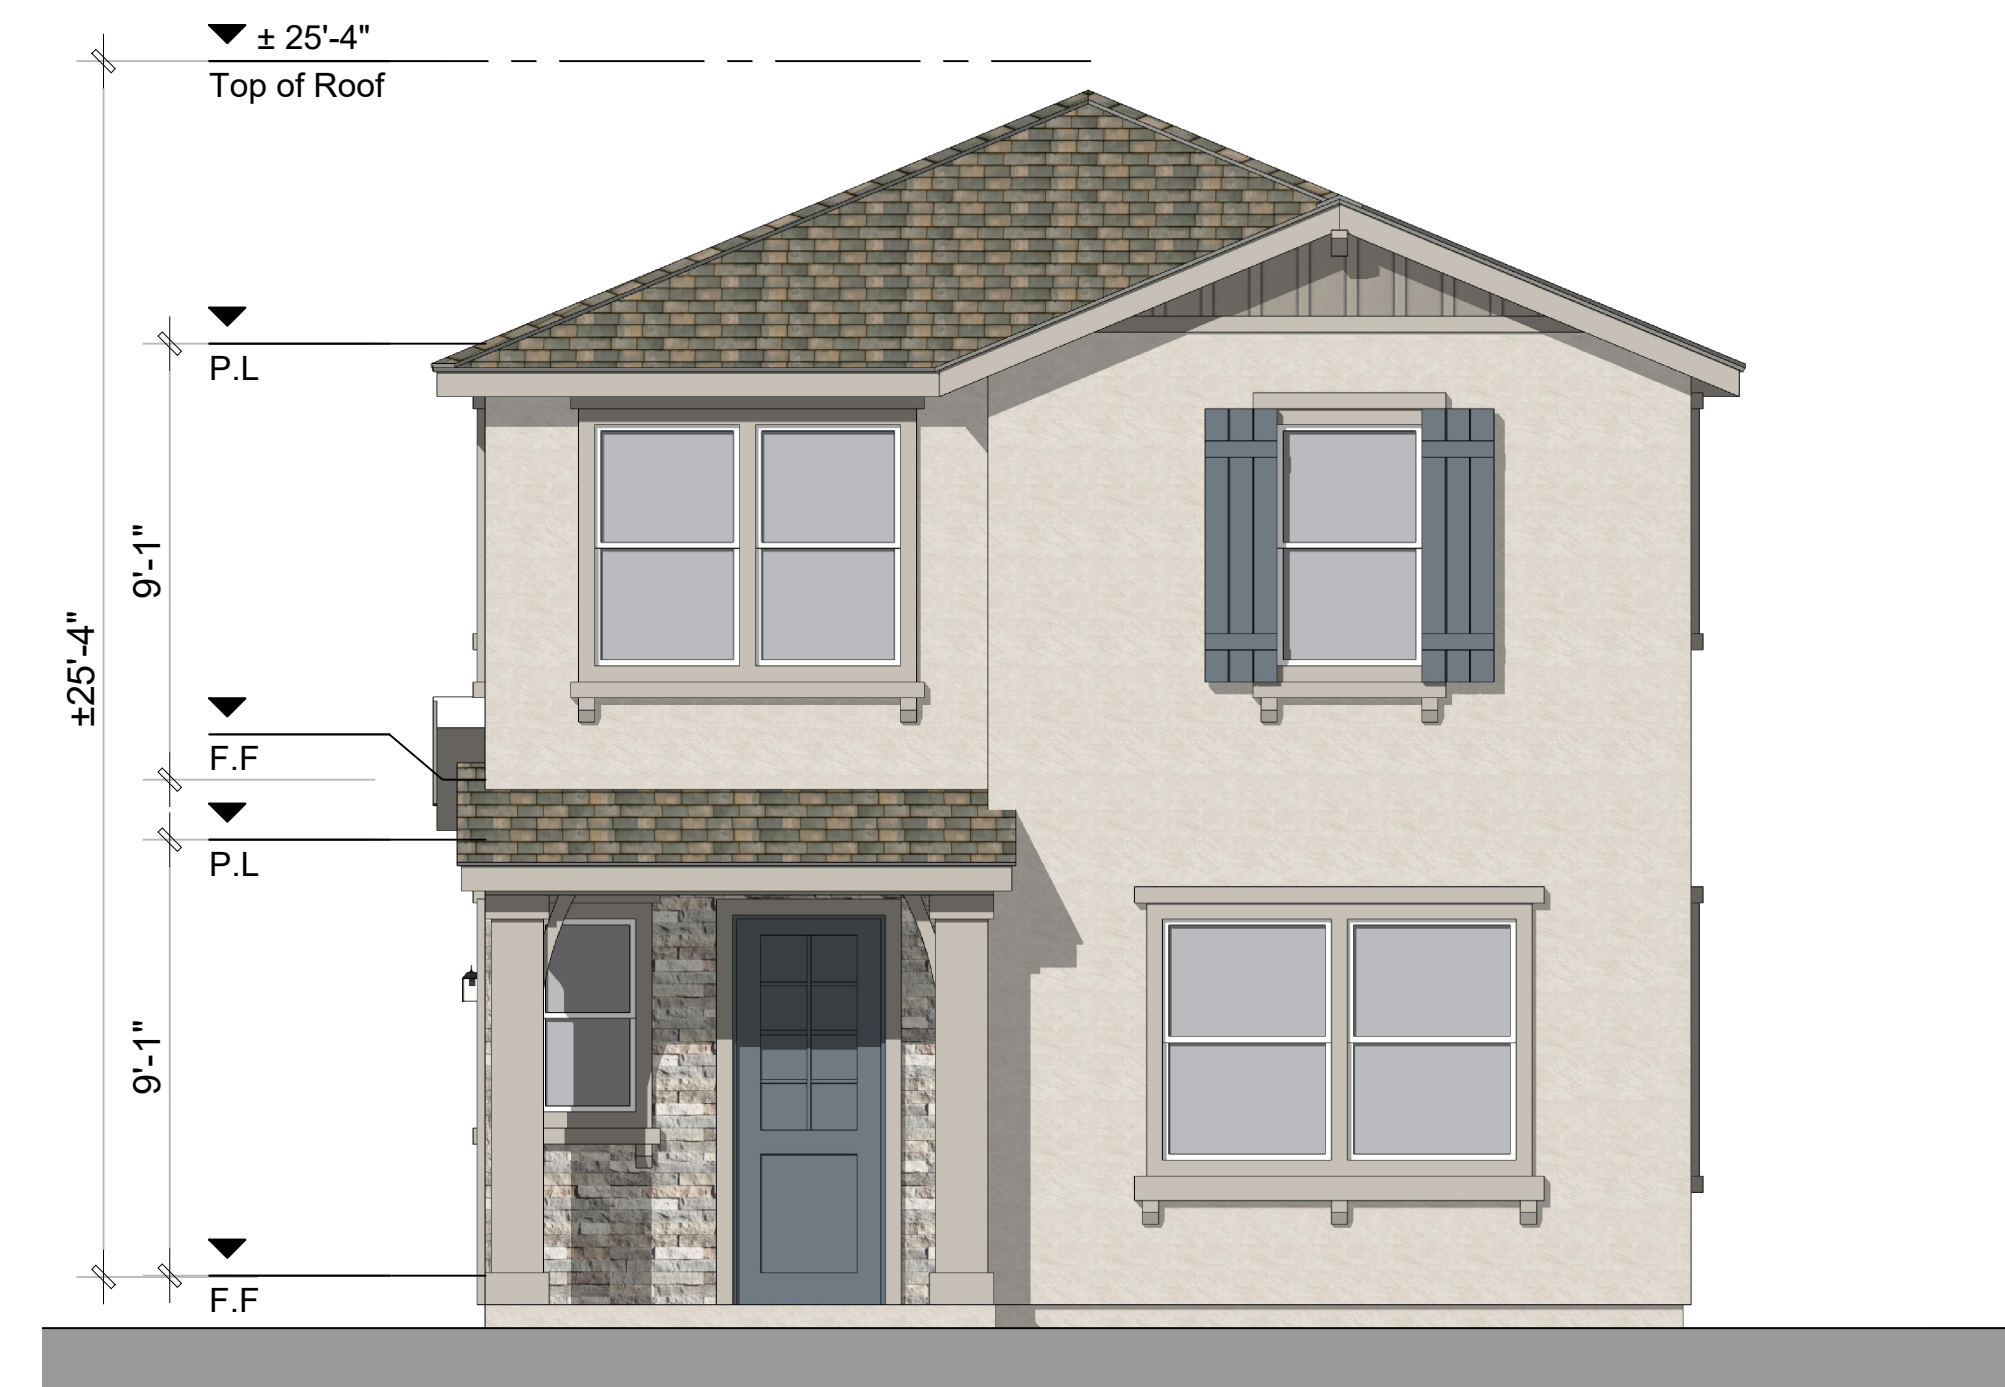

Front Elevation 2C - Country European

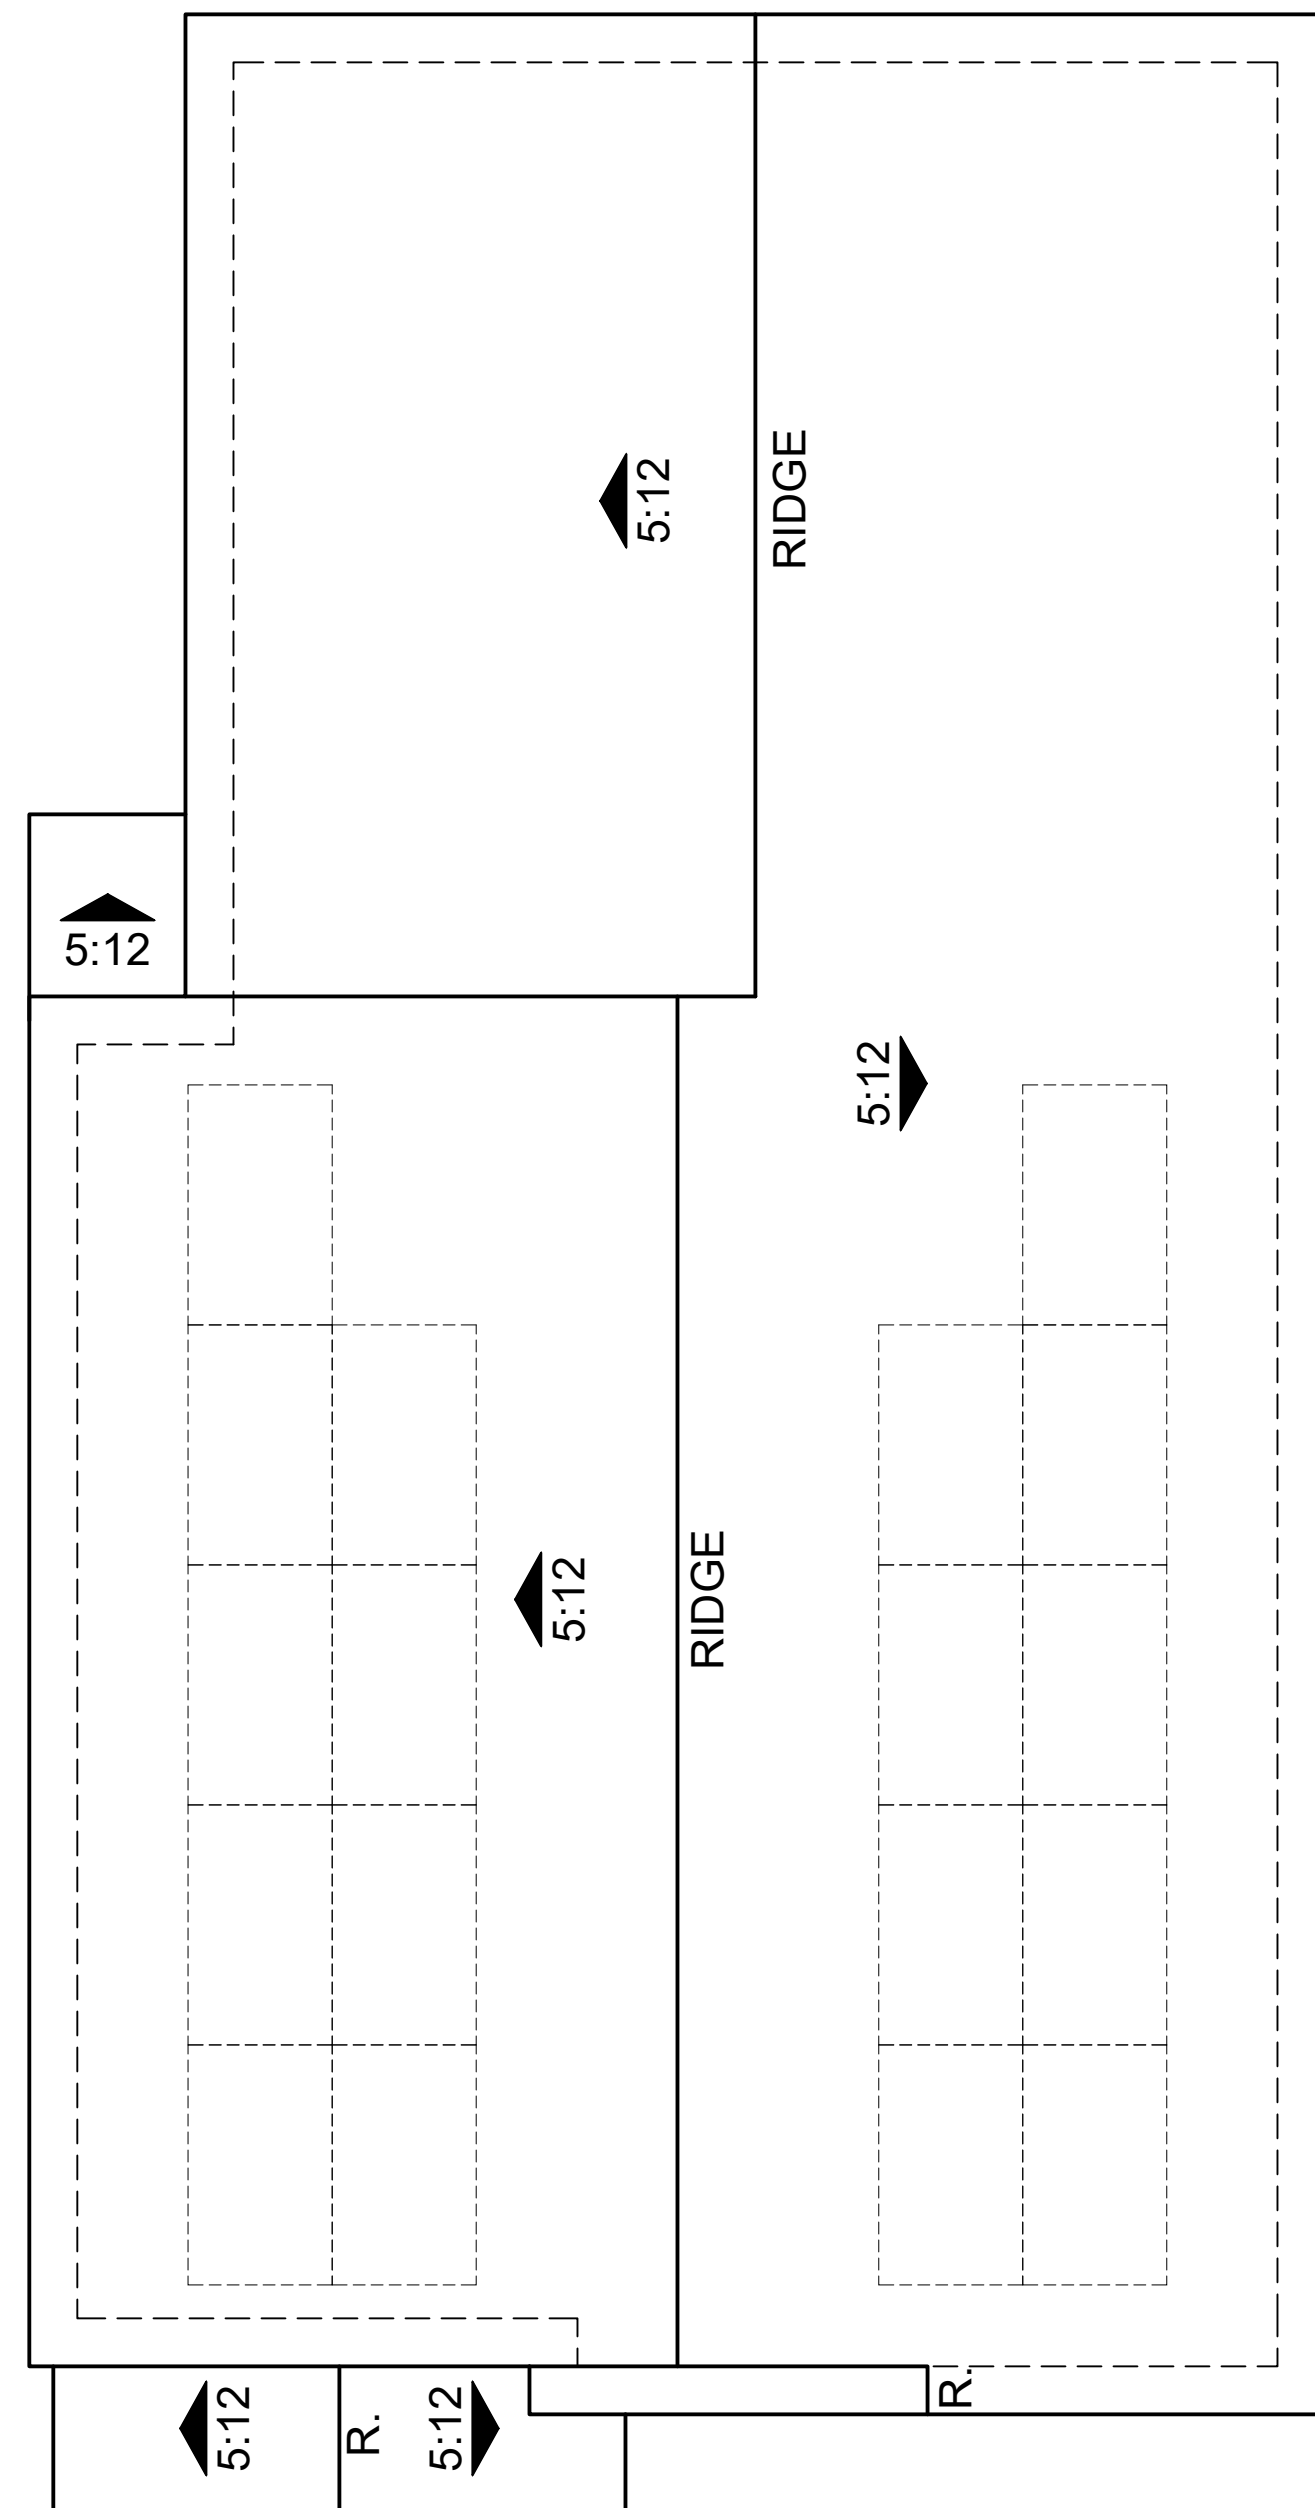


ROOF PLAN 2B
 OVERHANG: 1'
 RAKE: 1'
 ROOF PITCH: 5:12 U.N.O

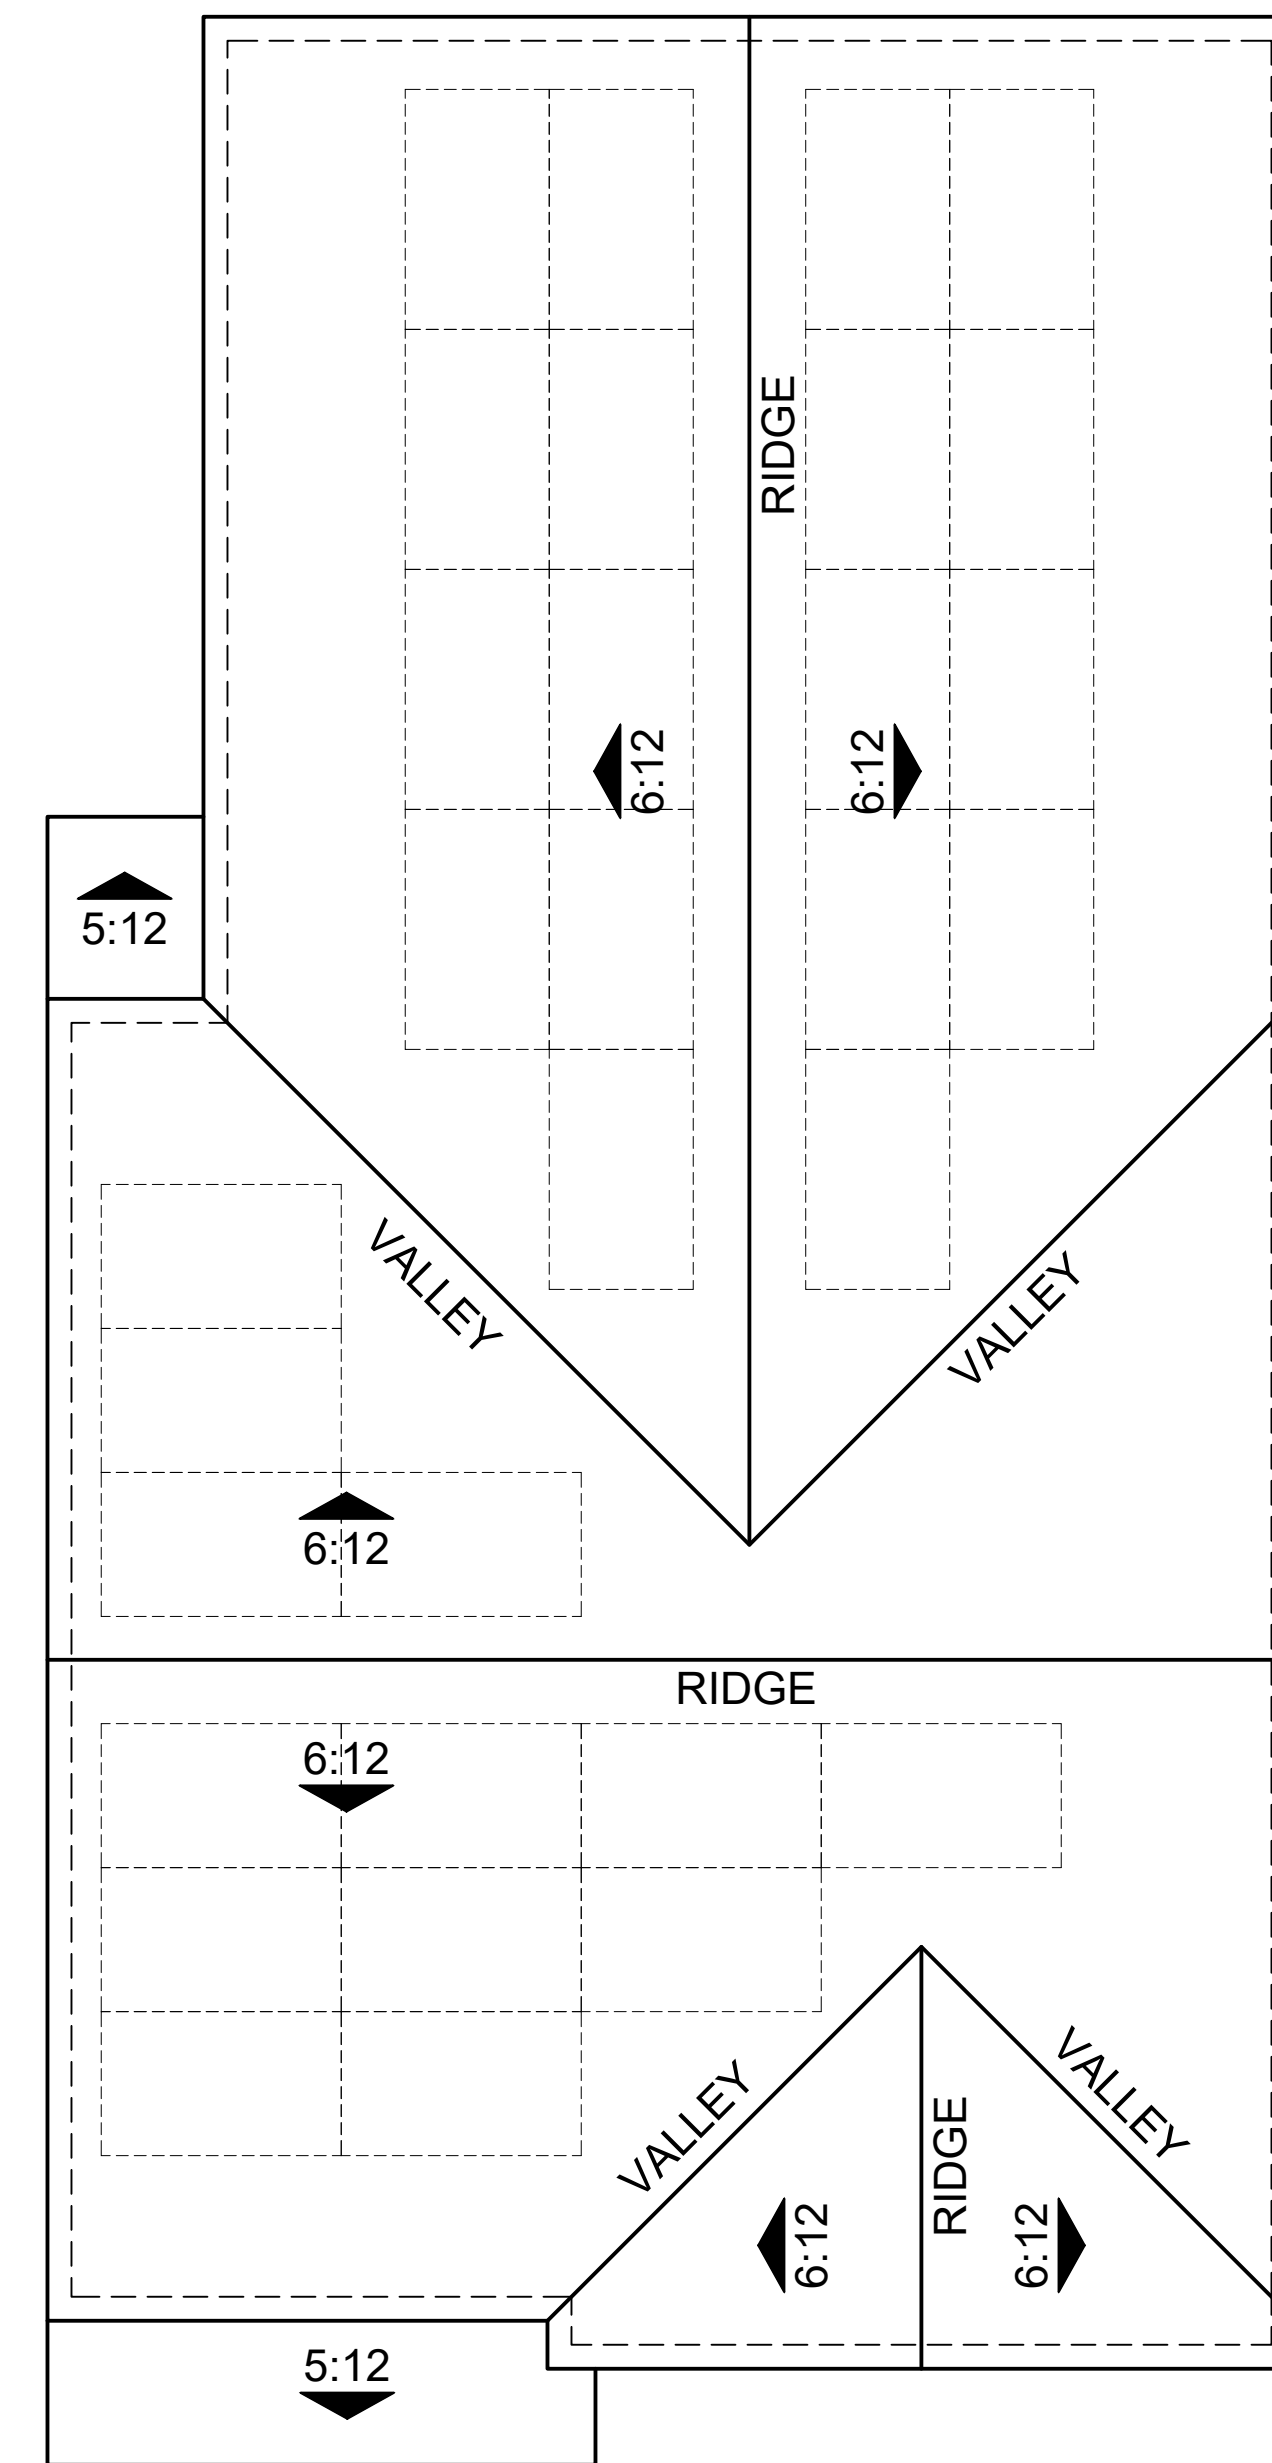

ROOF PLAN 2A
 OVERHANG: 6"
 RAKE: 6"
 ROOF PITCH: 6:12 U.N.O

Note: Solar panels shown are for illustrative purposes. Solar will be confirmed with solar consultant during building submittal process. Location, quantity and orientation may change.

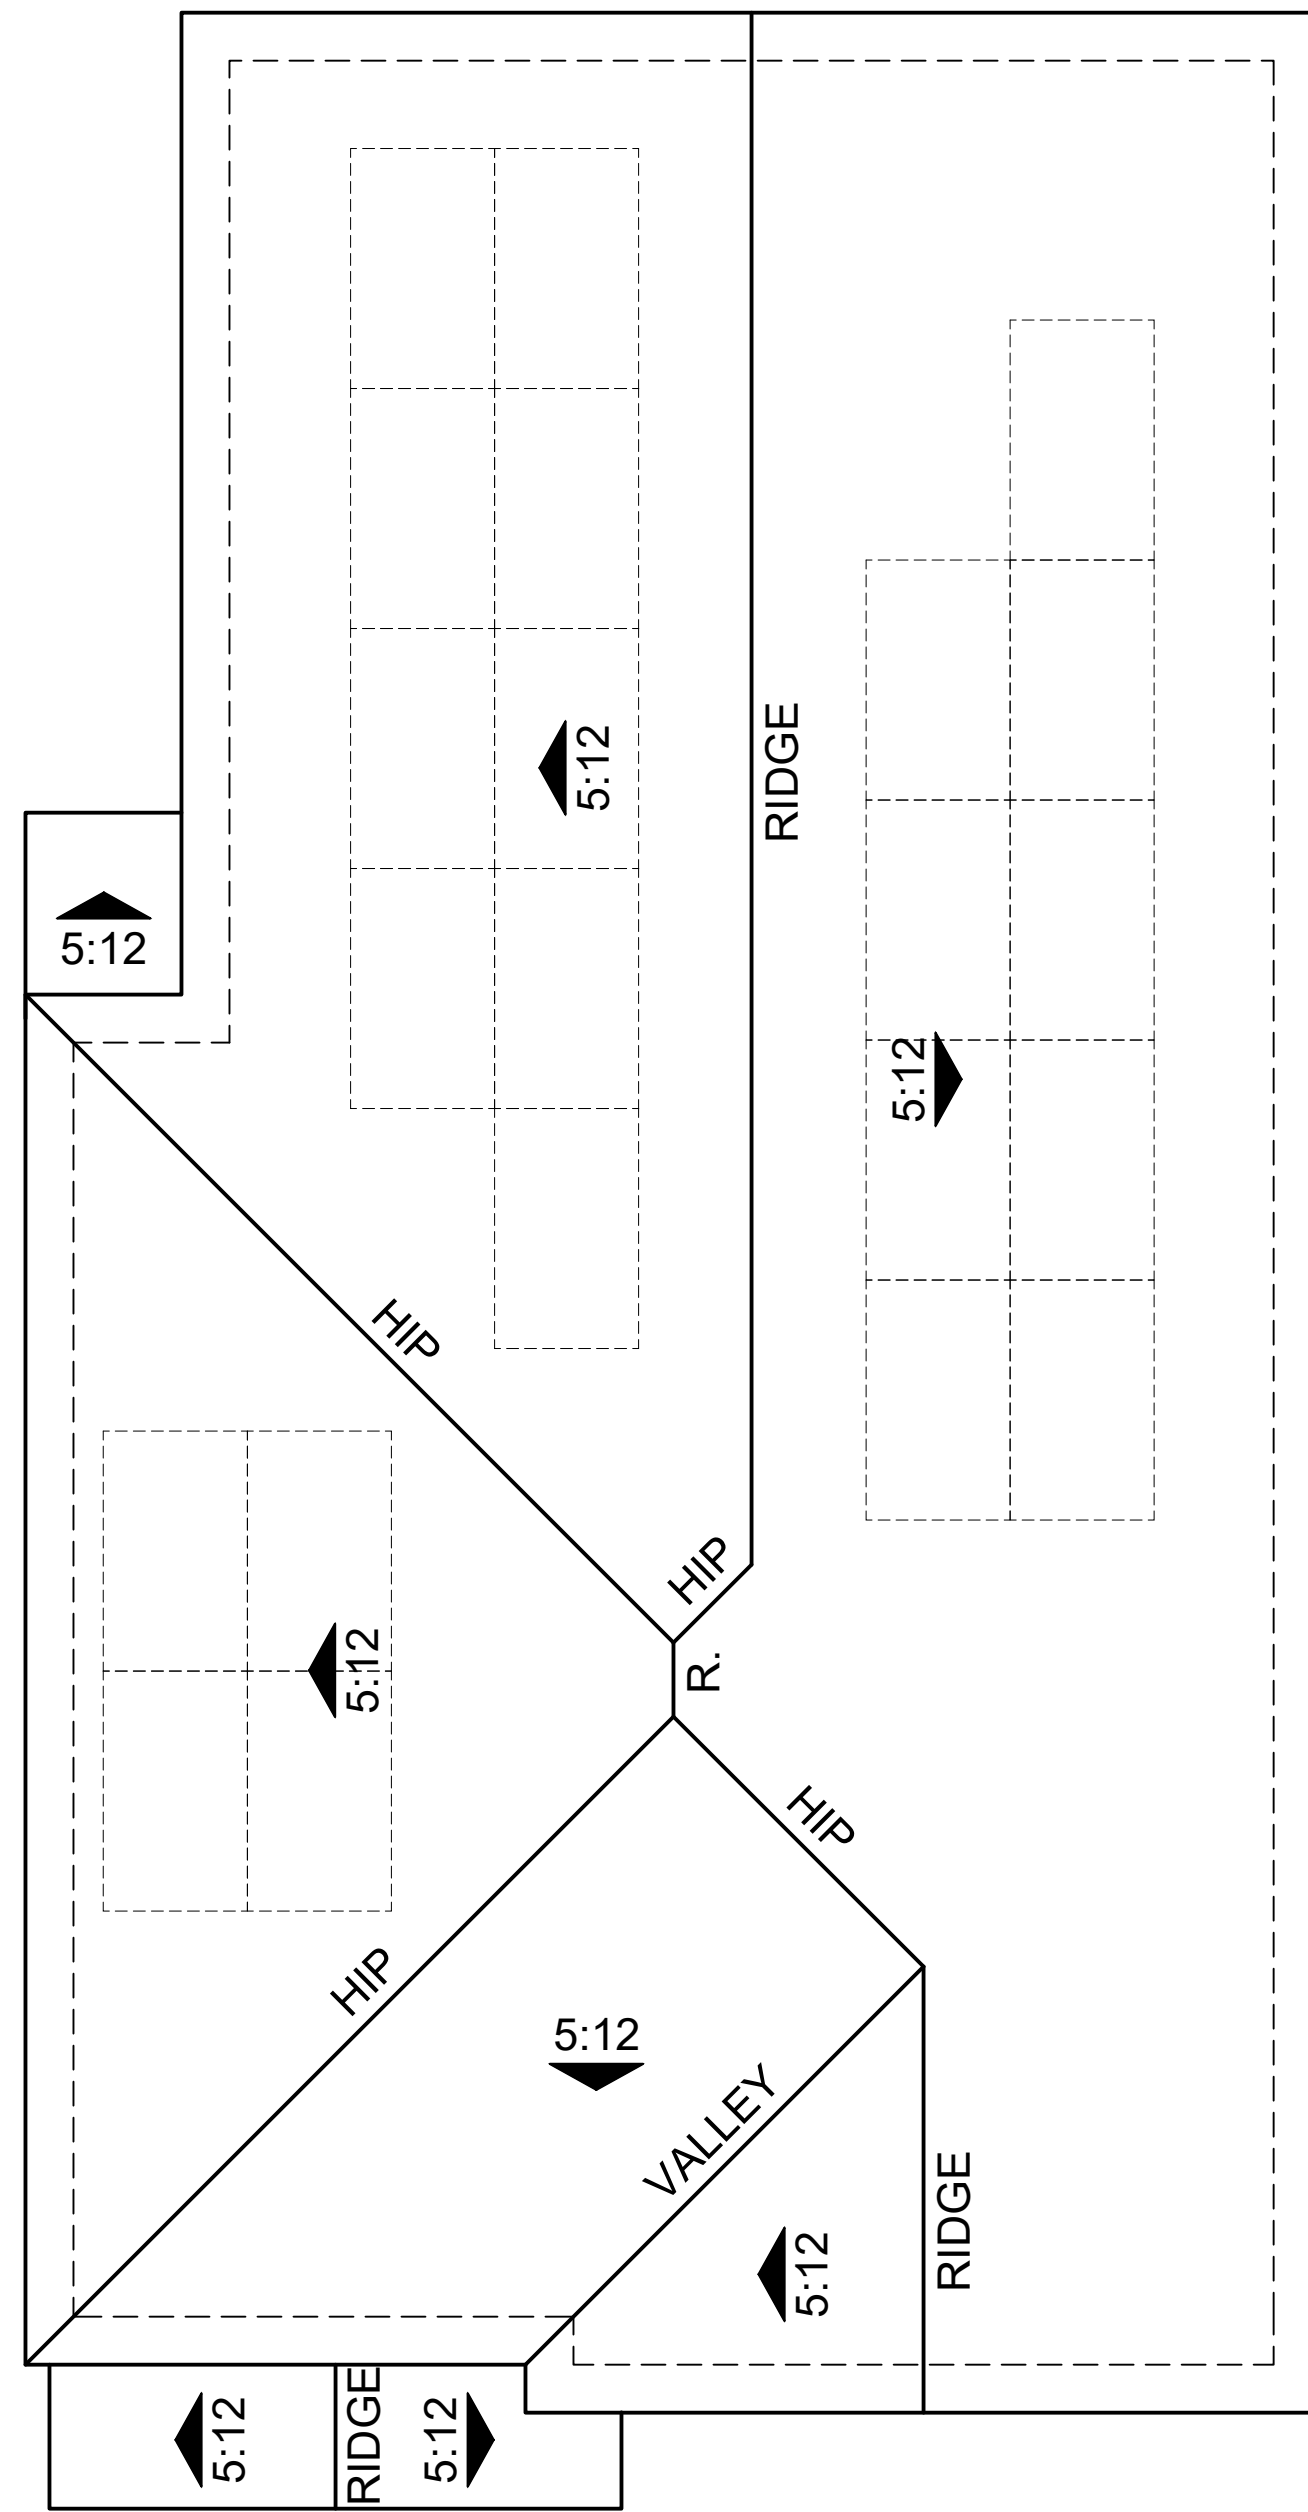

ROOF PLAN 2C
 OVERHANG: 1'
 RAKE: 1'
 ROOF PITCH: 5:12 U.N.O

Note: Solar panels shown are for illustrative purposes. Solar will be confirmed with solar consultant during building submittal process. Location, quantity and orientation may change.




Plan 3A - Farmhouse




Plan 3B - Craftsman



Plan 3C - Country European

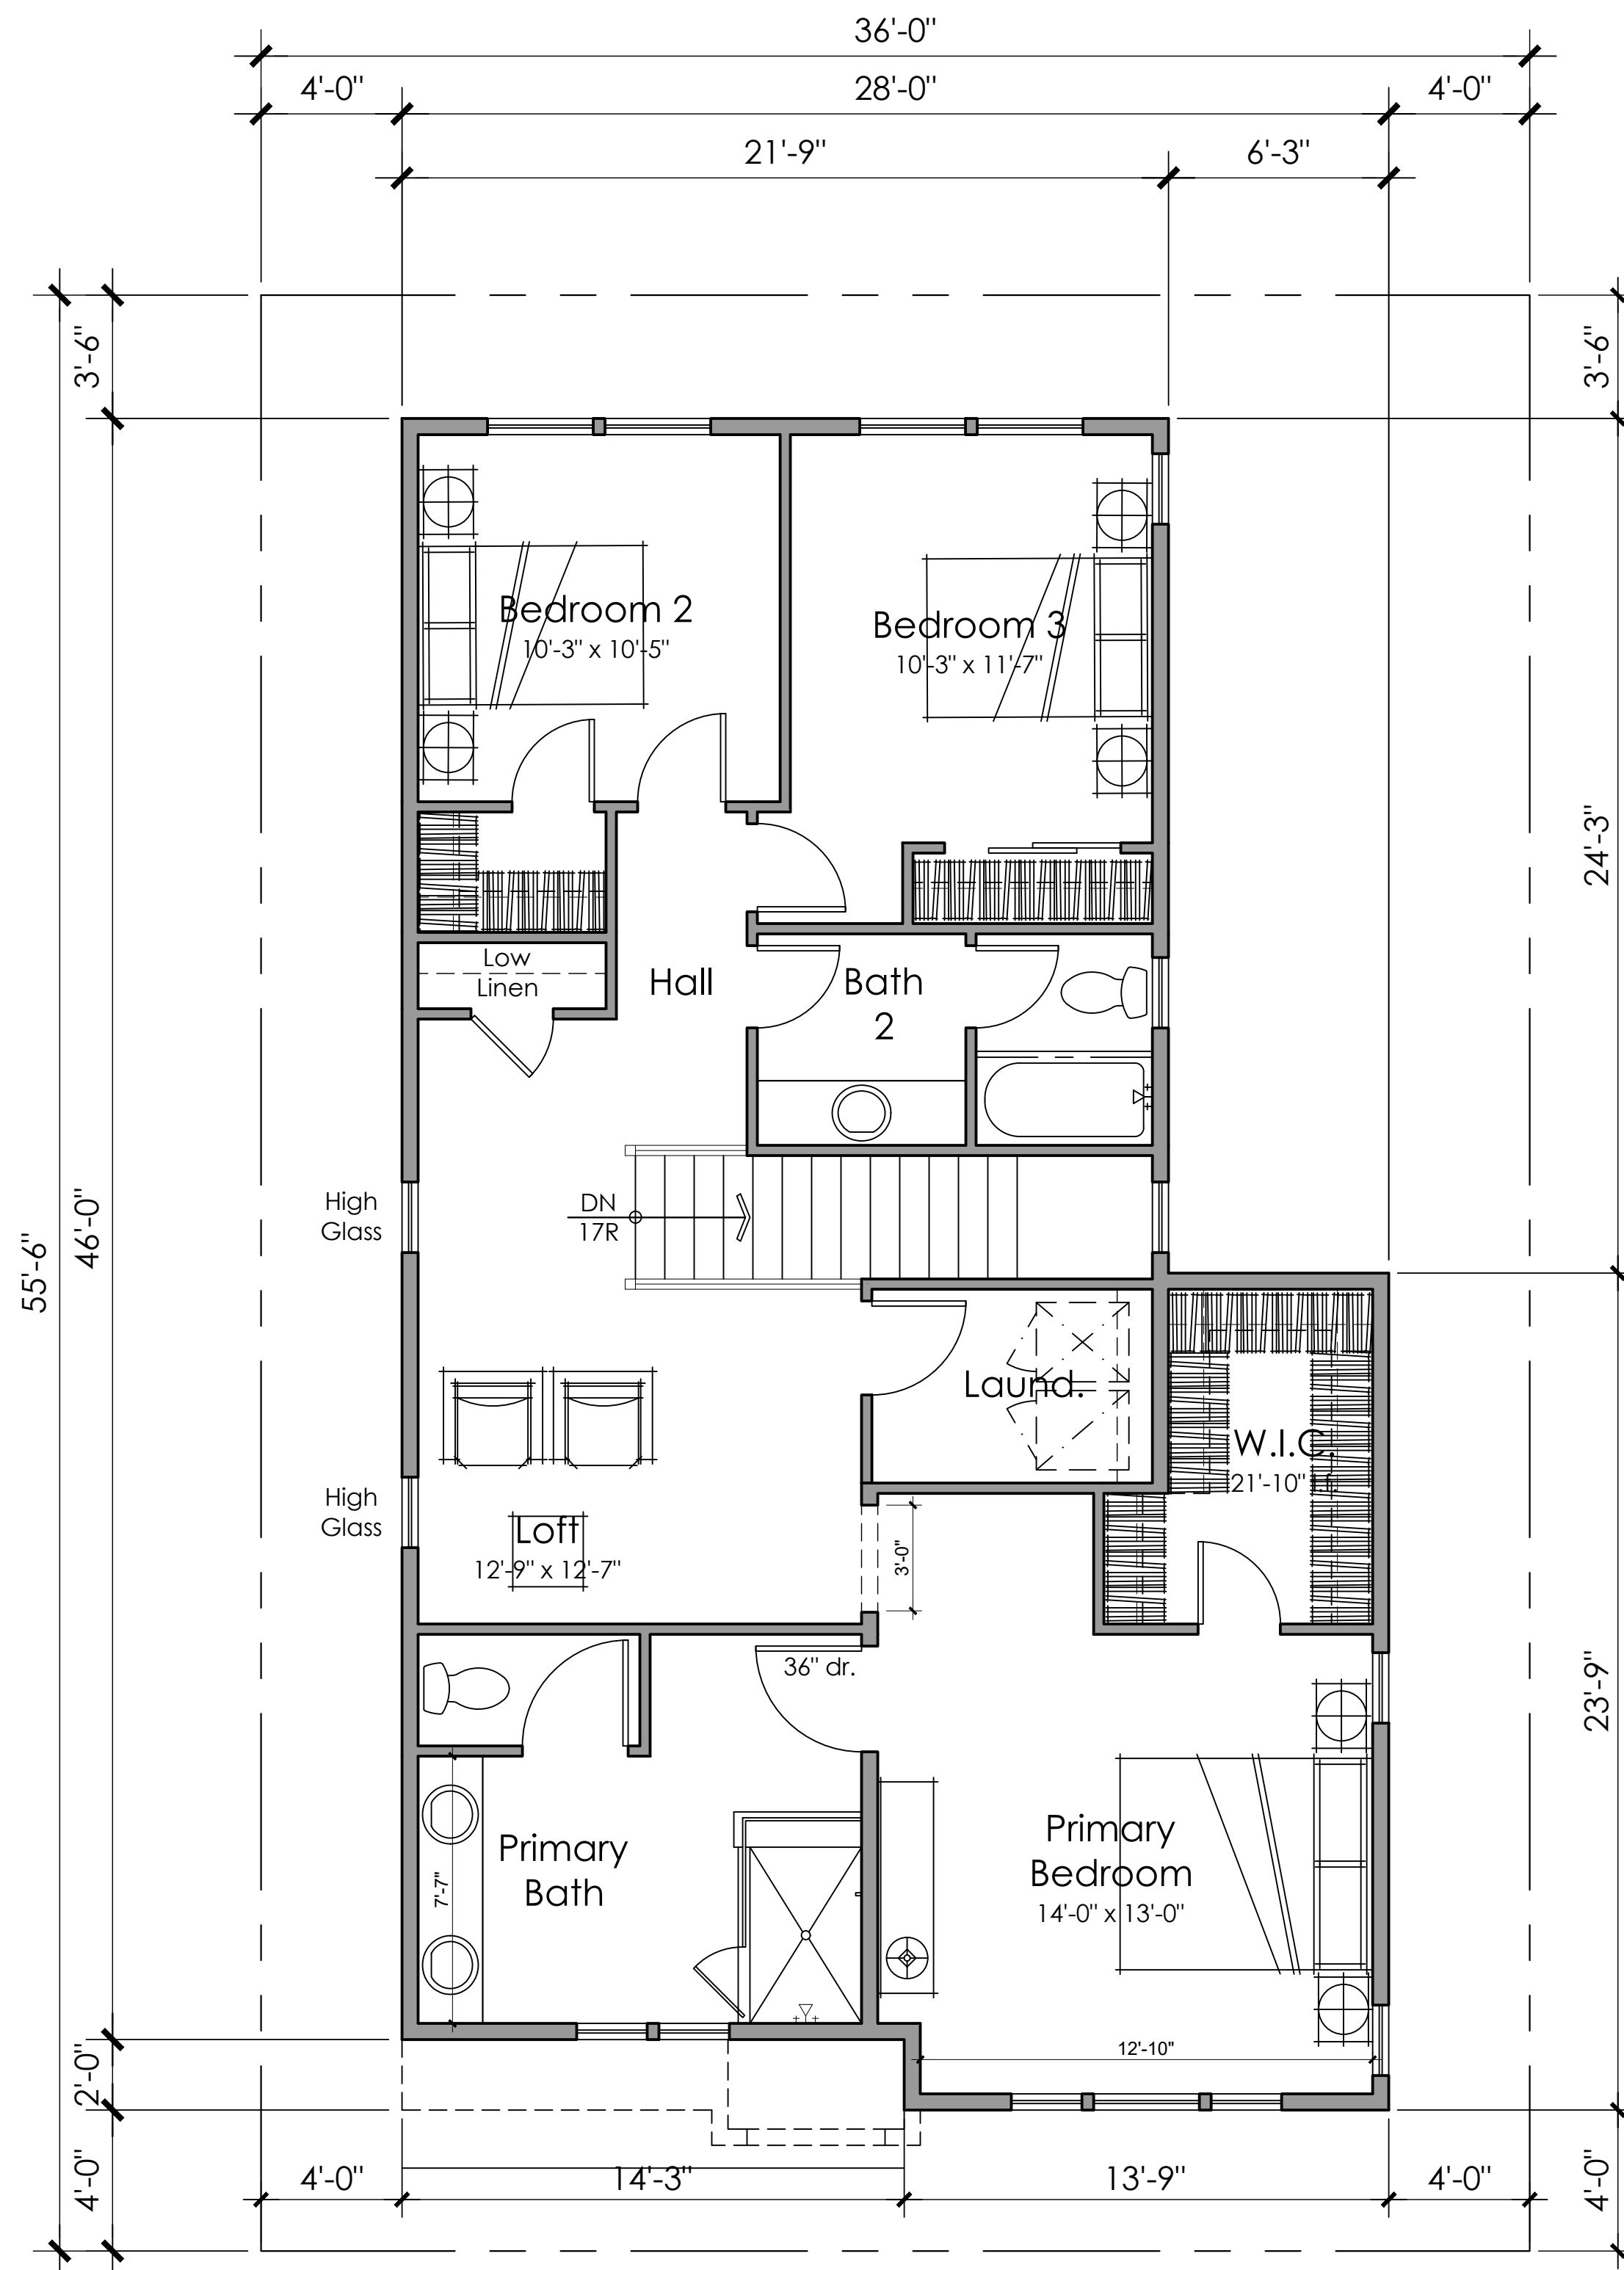

Second Floor
1129 SQ. FT.

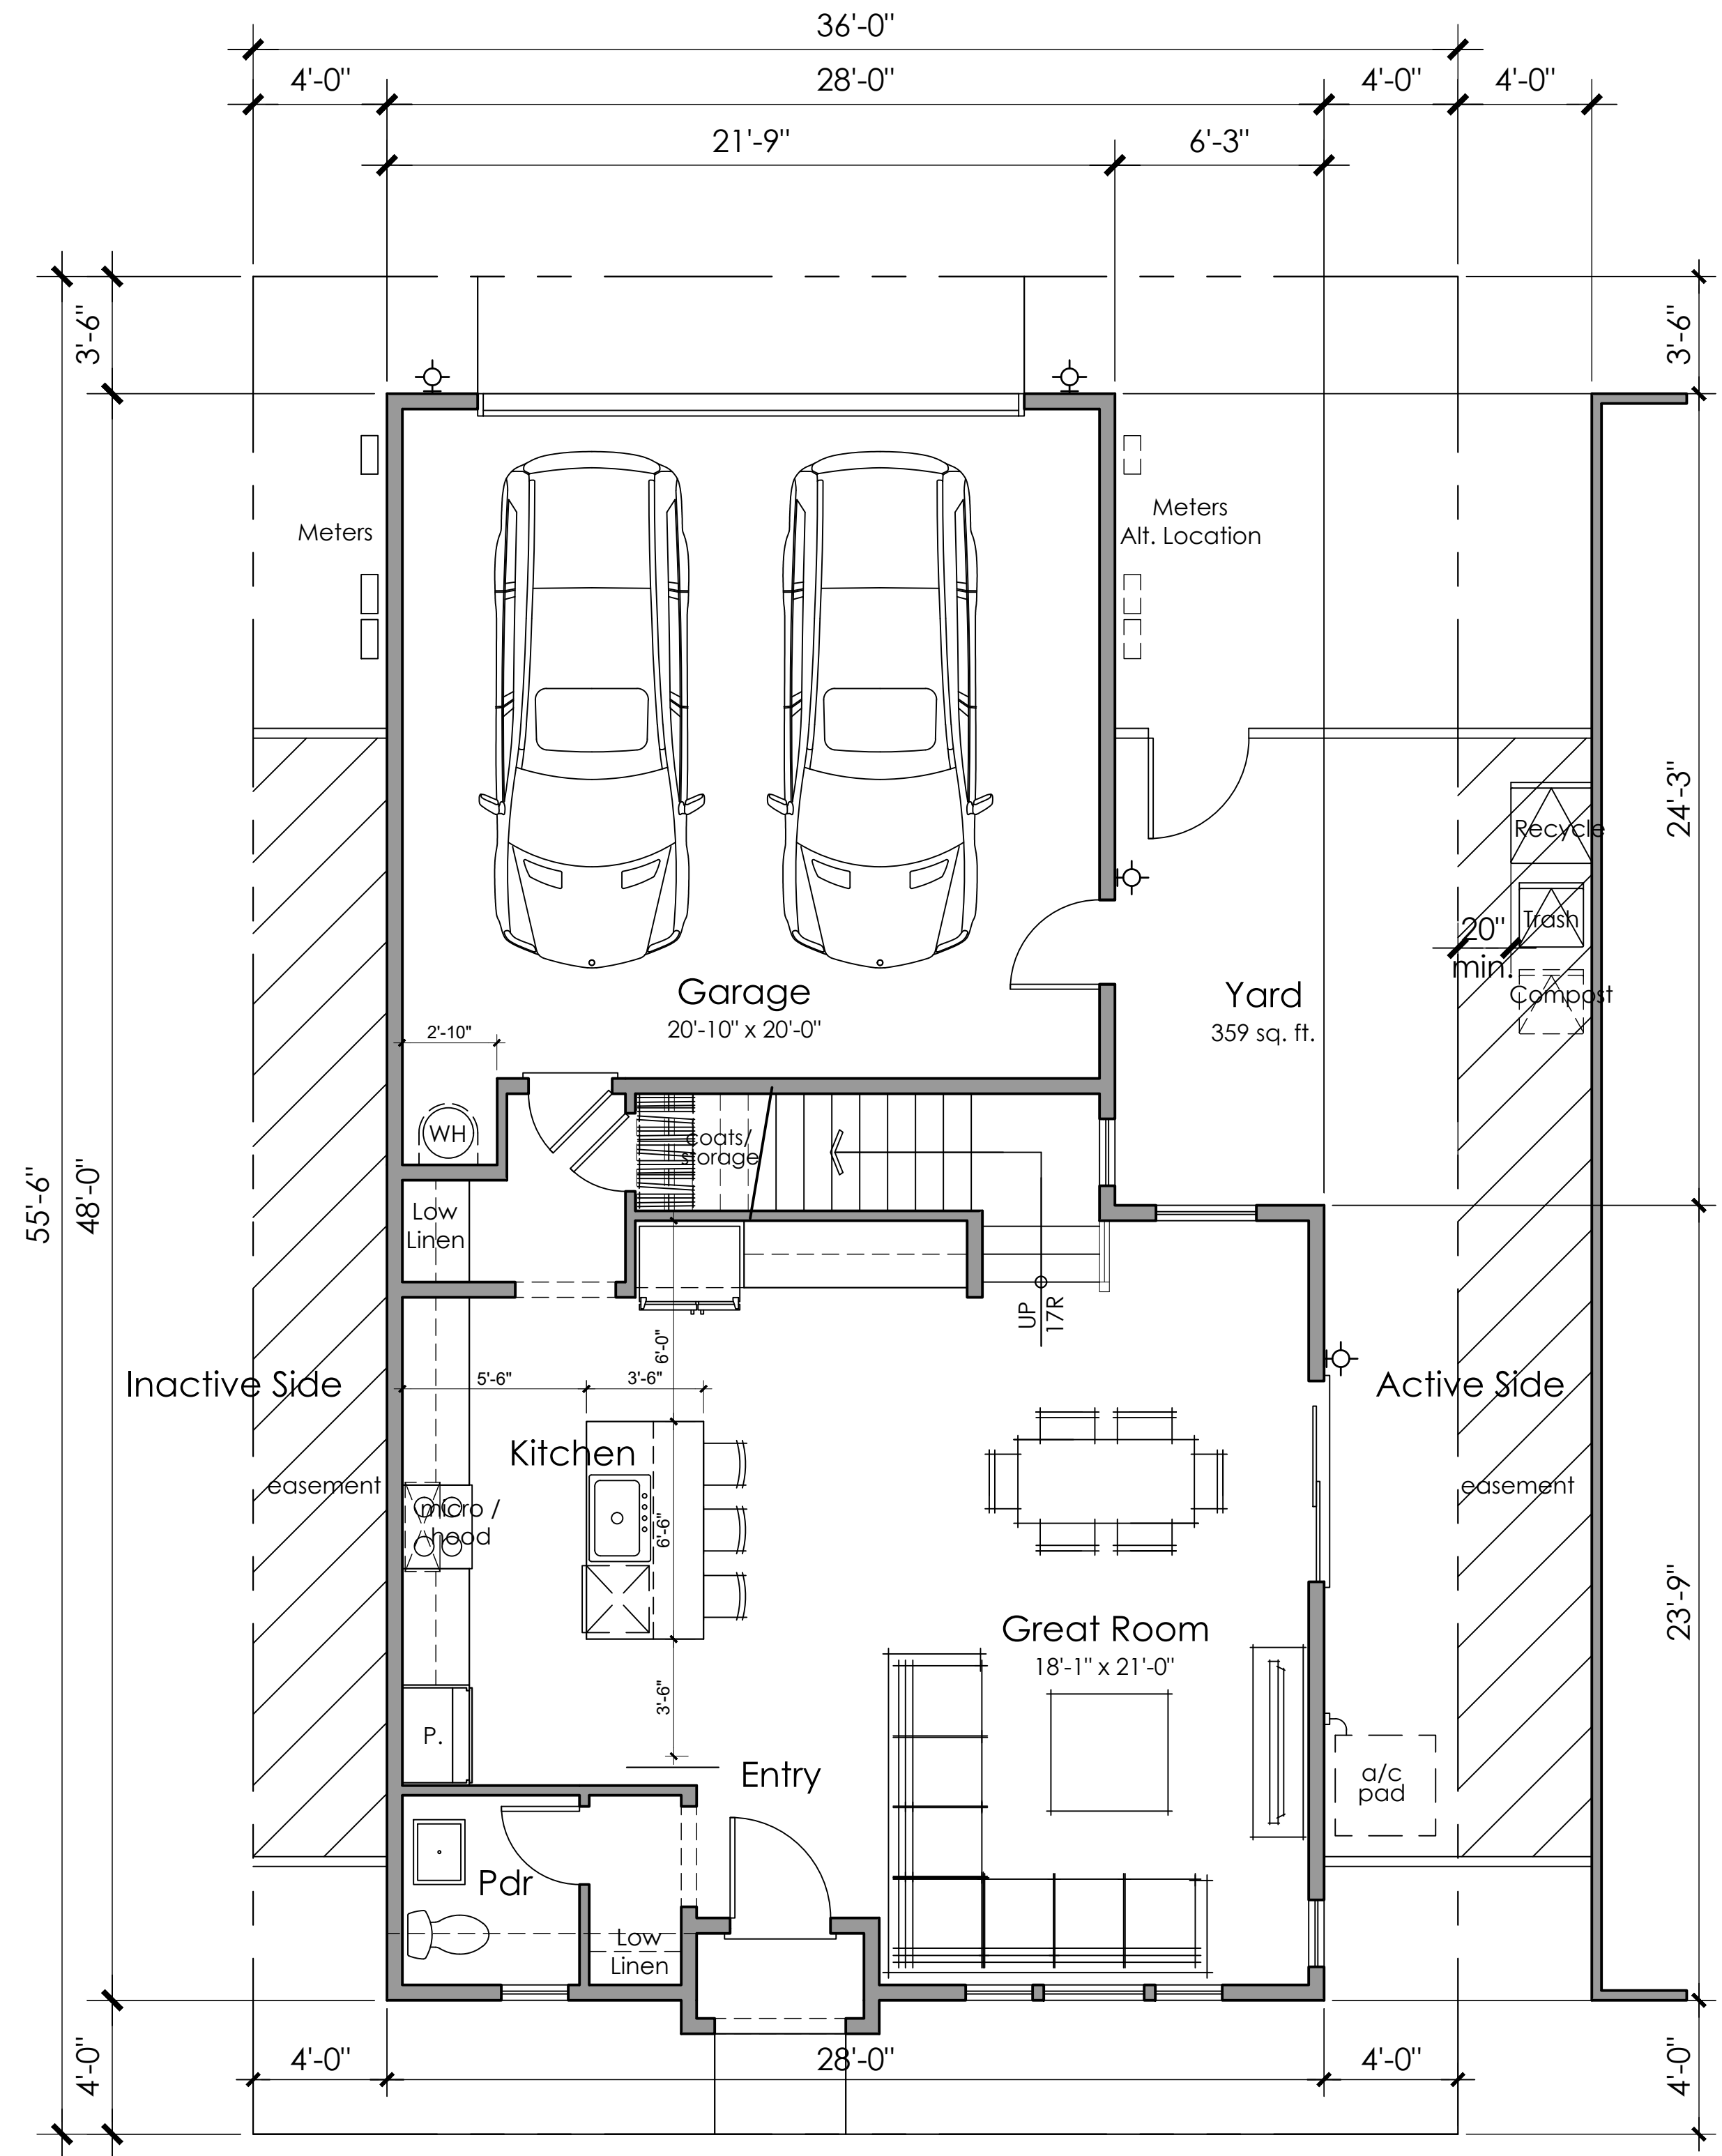

First Floor
729 SQ. FT.



Right Elevation (Active Side)


Corner Elevation - Lots 112



Rear Elevation

3A: Farmhouse - Material Legend

1. Flat Concrete Tile
2. Standing Seam Roof
3. Cementitious Board and Batten Siding
4. Stucco finish
5. Awning
6. Decorative Post
7. Enhanced Head and Sill Trim

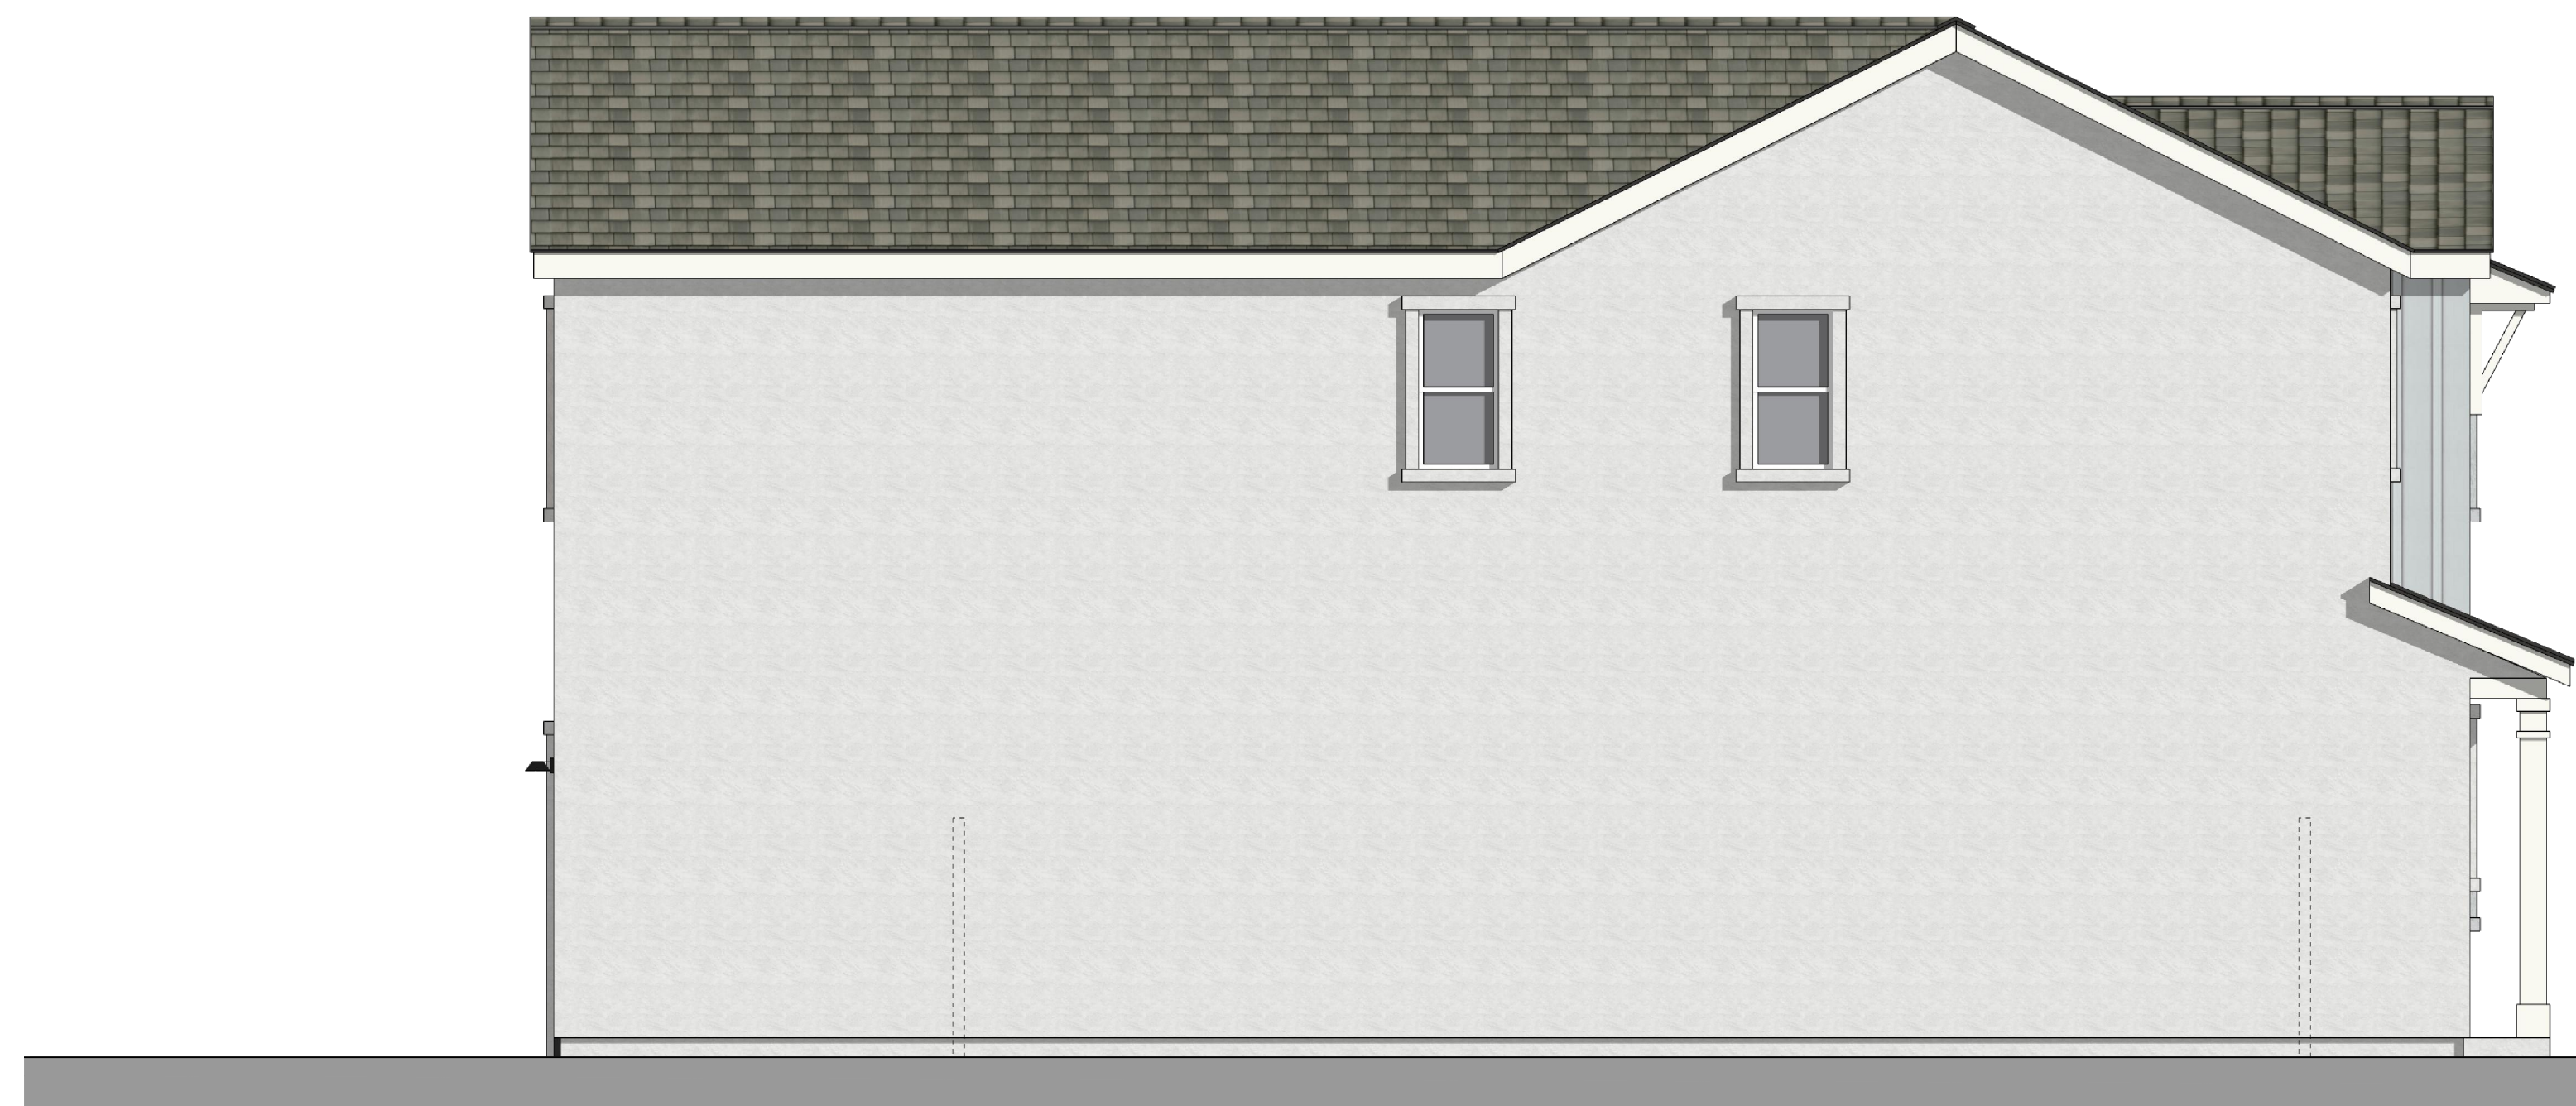

Left Elevation (Inactive Side)




Front Elevation 3A - Farmhouse



Right Elevation (Active Side)

Corner Elevation - Lots 112

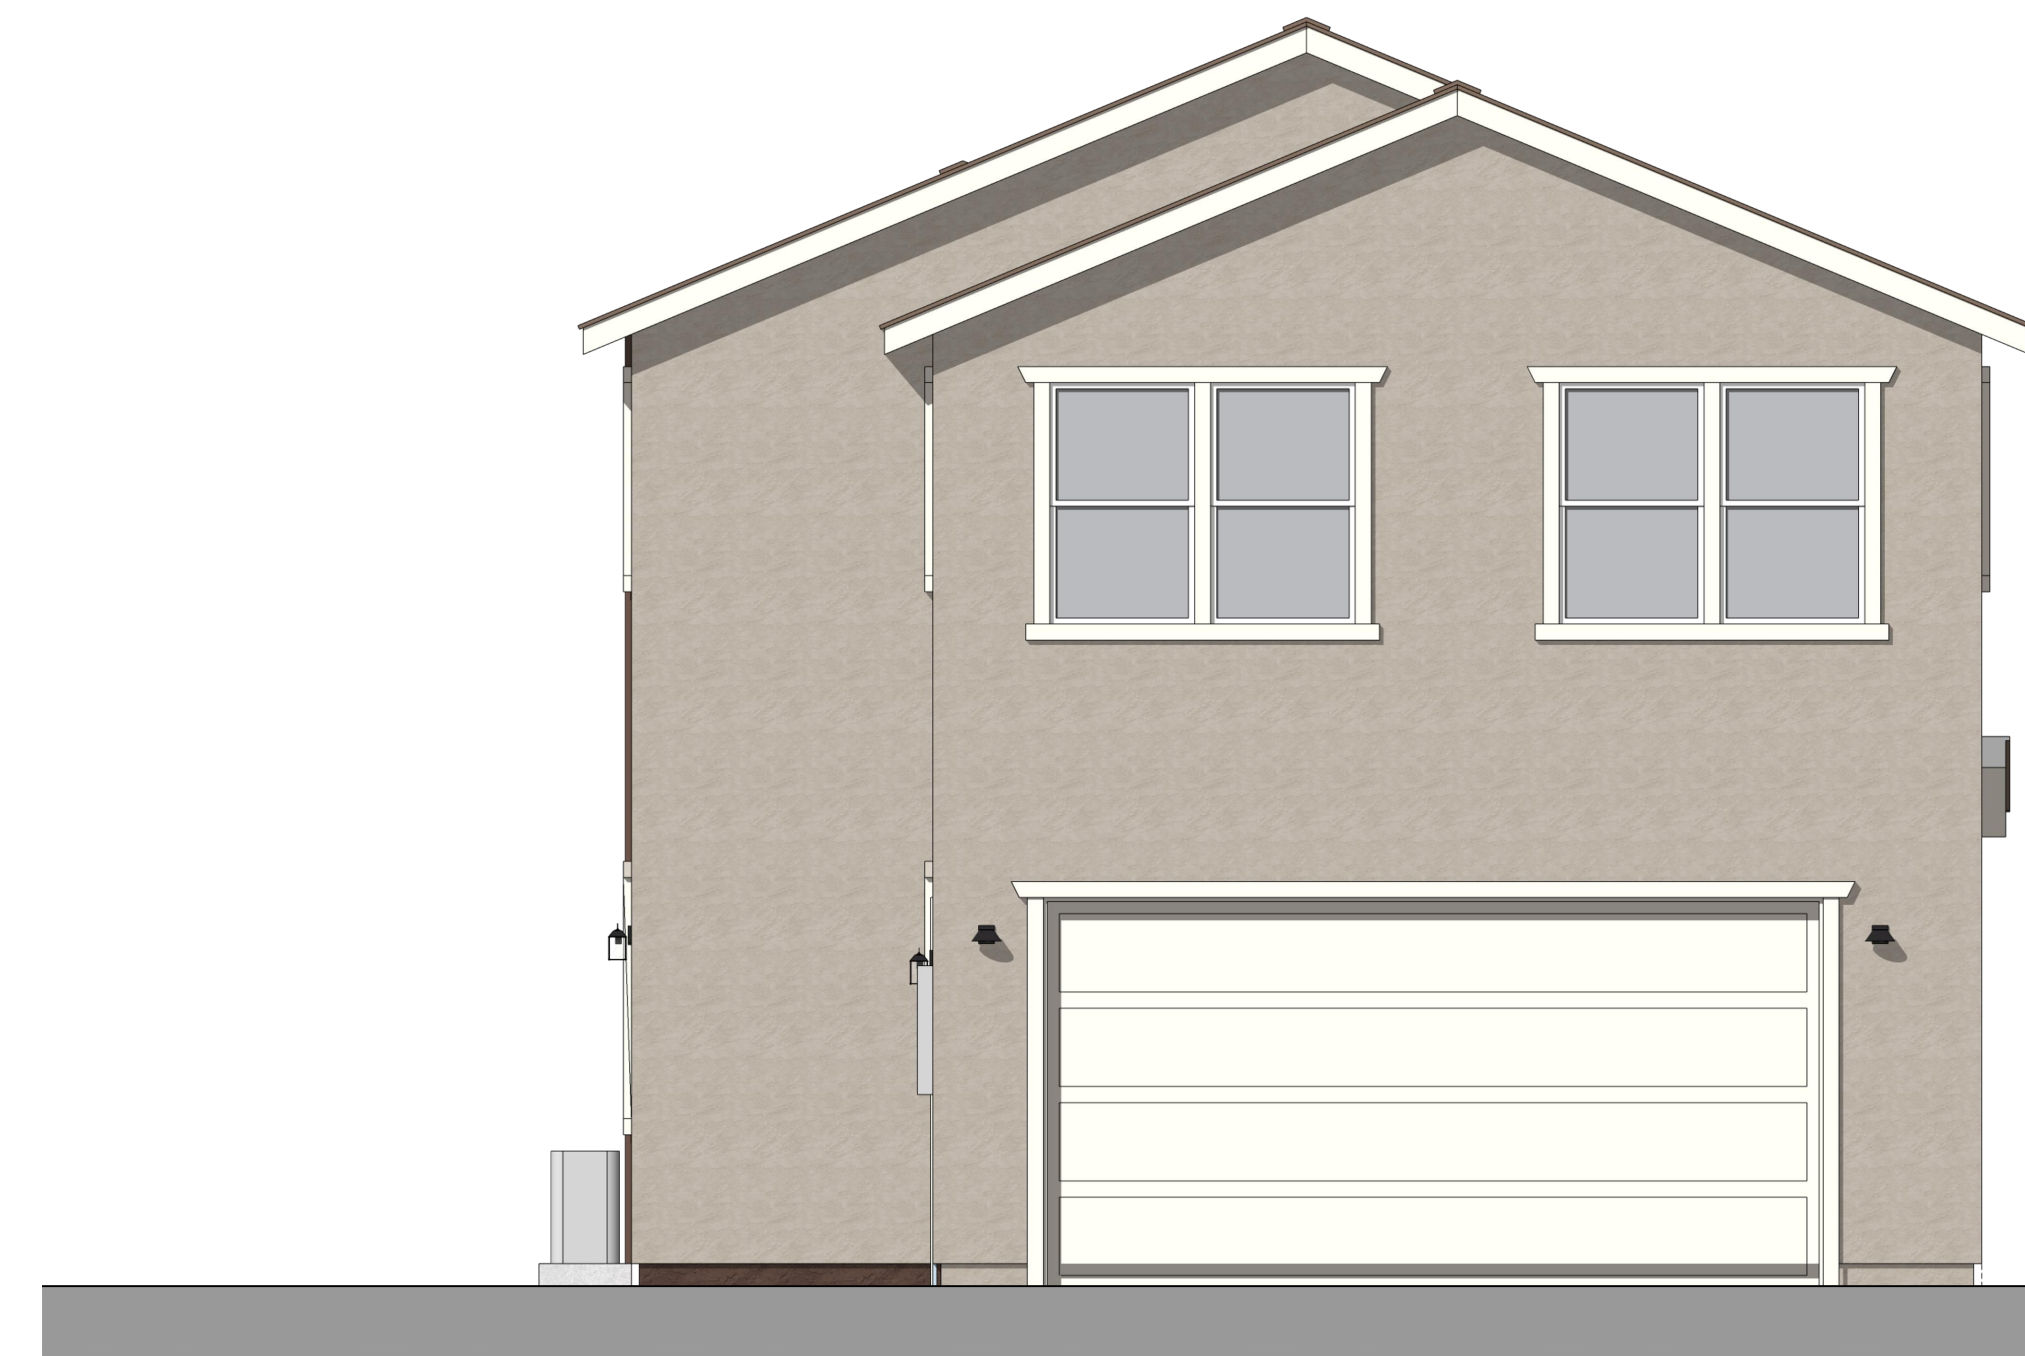


Rear Elevation

- 3B: Craftsman - Material Legend**
1. Flat Concrete Tile
 2. Cementitious Lap Siding
 3. Stucco finish
 4. Brick Veneer
 5. Window Shutters
 6. Decorative Post
 7. Decorative Gable end Detail
 8. Enhanced Head and Sill Trim



Left Elevation (Inactive Side)

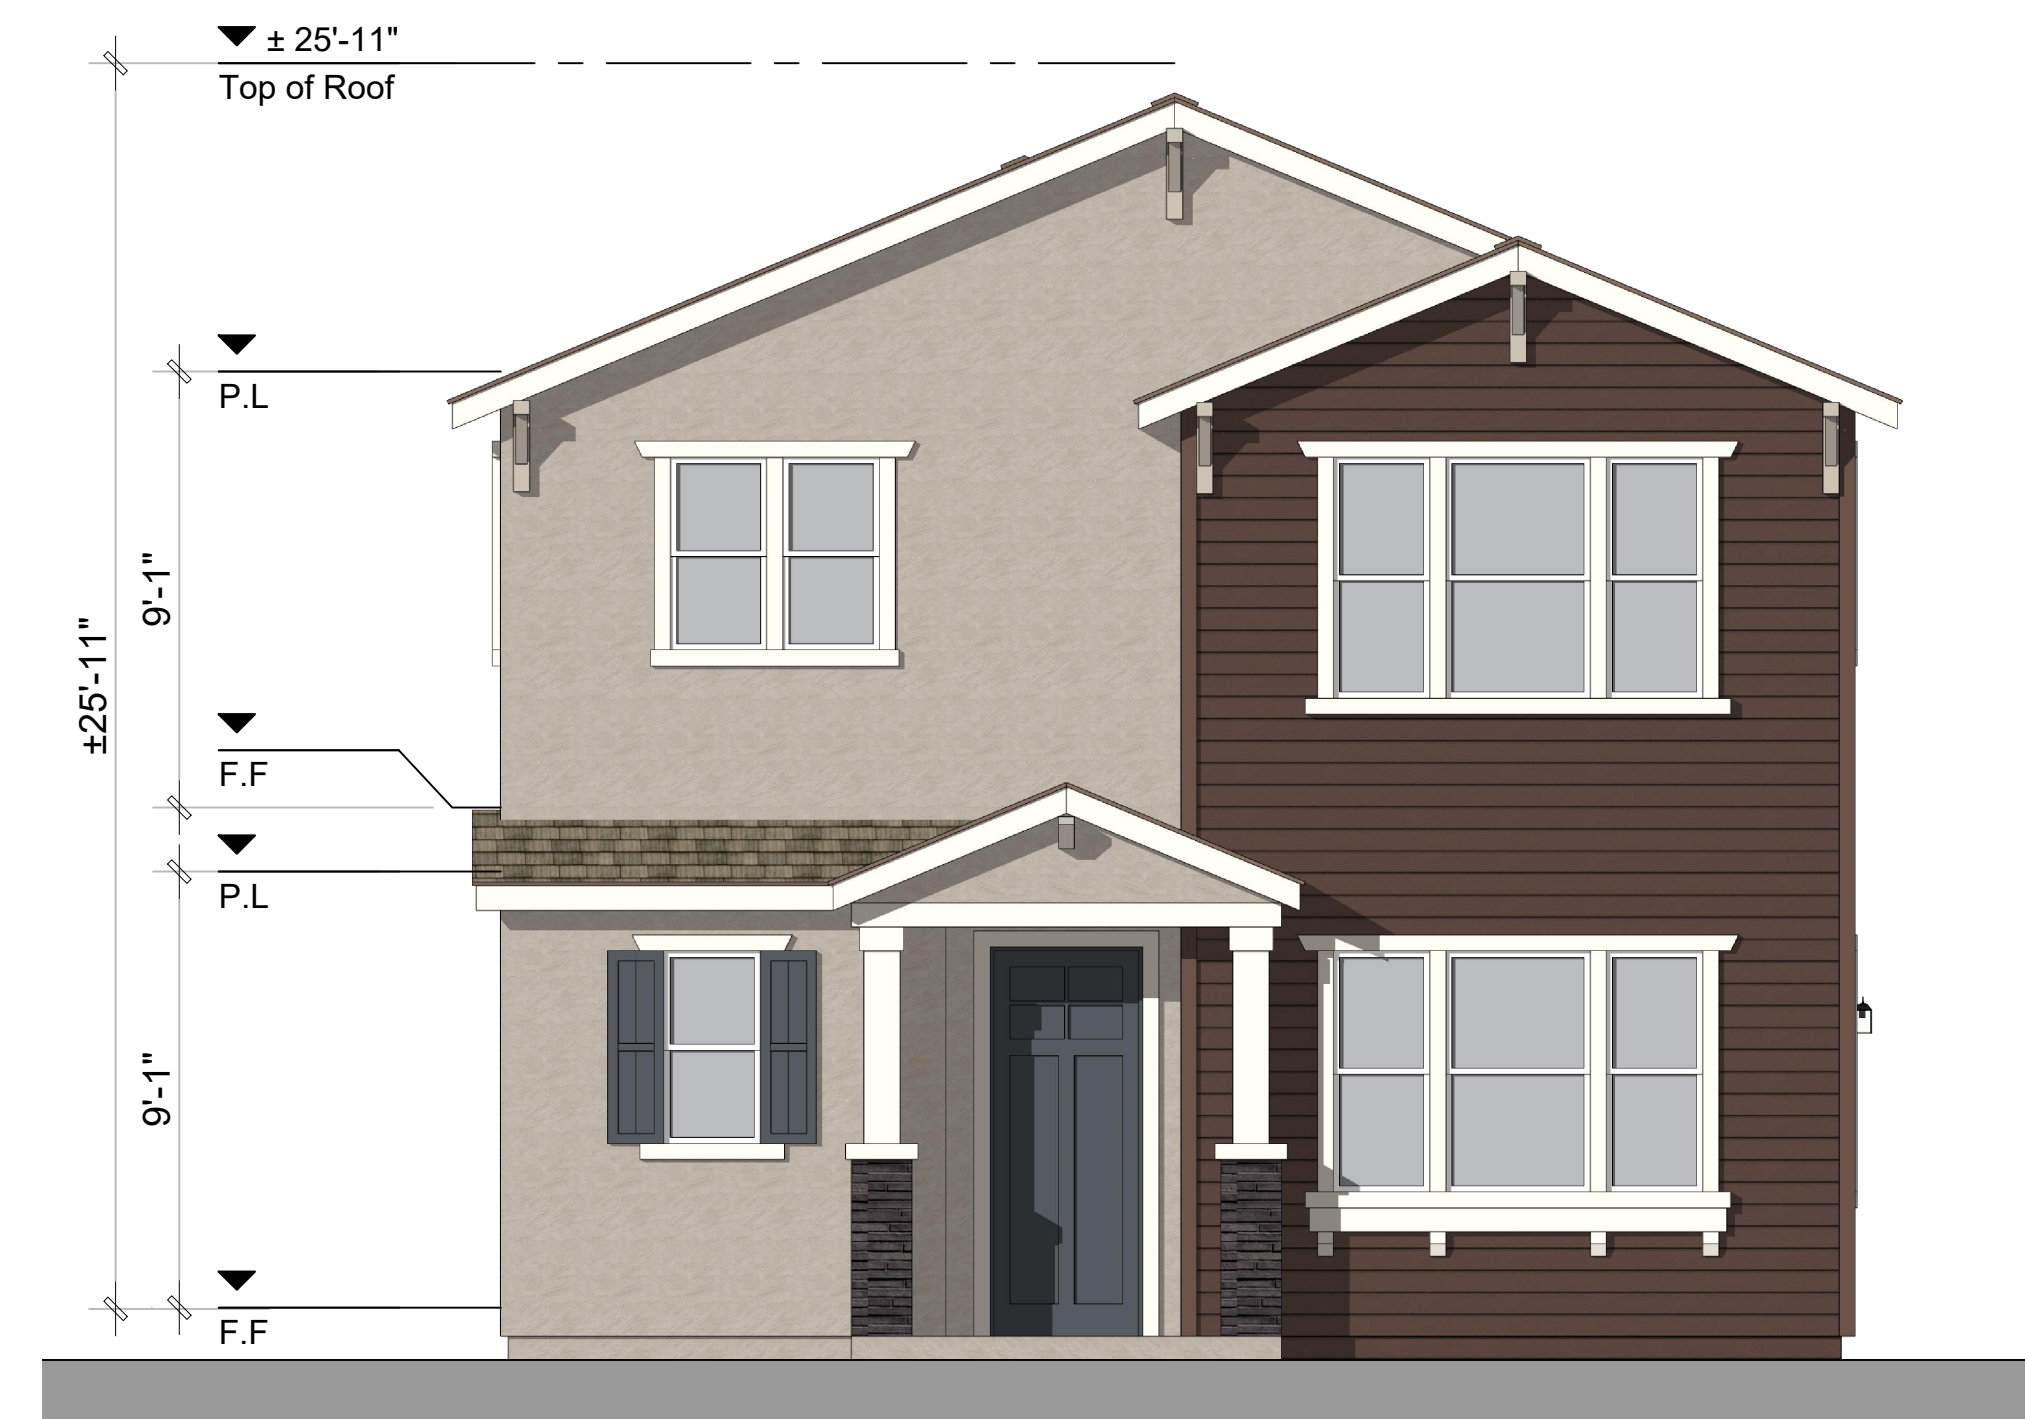

Front Elevation 3B - Craftsman




Right Elevation (Active Side)

Corner Elevation - Lots 112




Rear Elevation


- 3C: Country European - Material Legend
1. Flat Concrete Tile
 3. Cementitious Board and Batten Siding
 4. Stucco finish
 5. Stone Veneer
 6. Window Shutters
 7. Decorative Post
 8. Decorative Gable end Detail
 9. Enhanced Head and Sill Trim

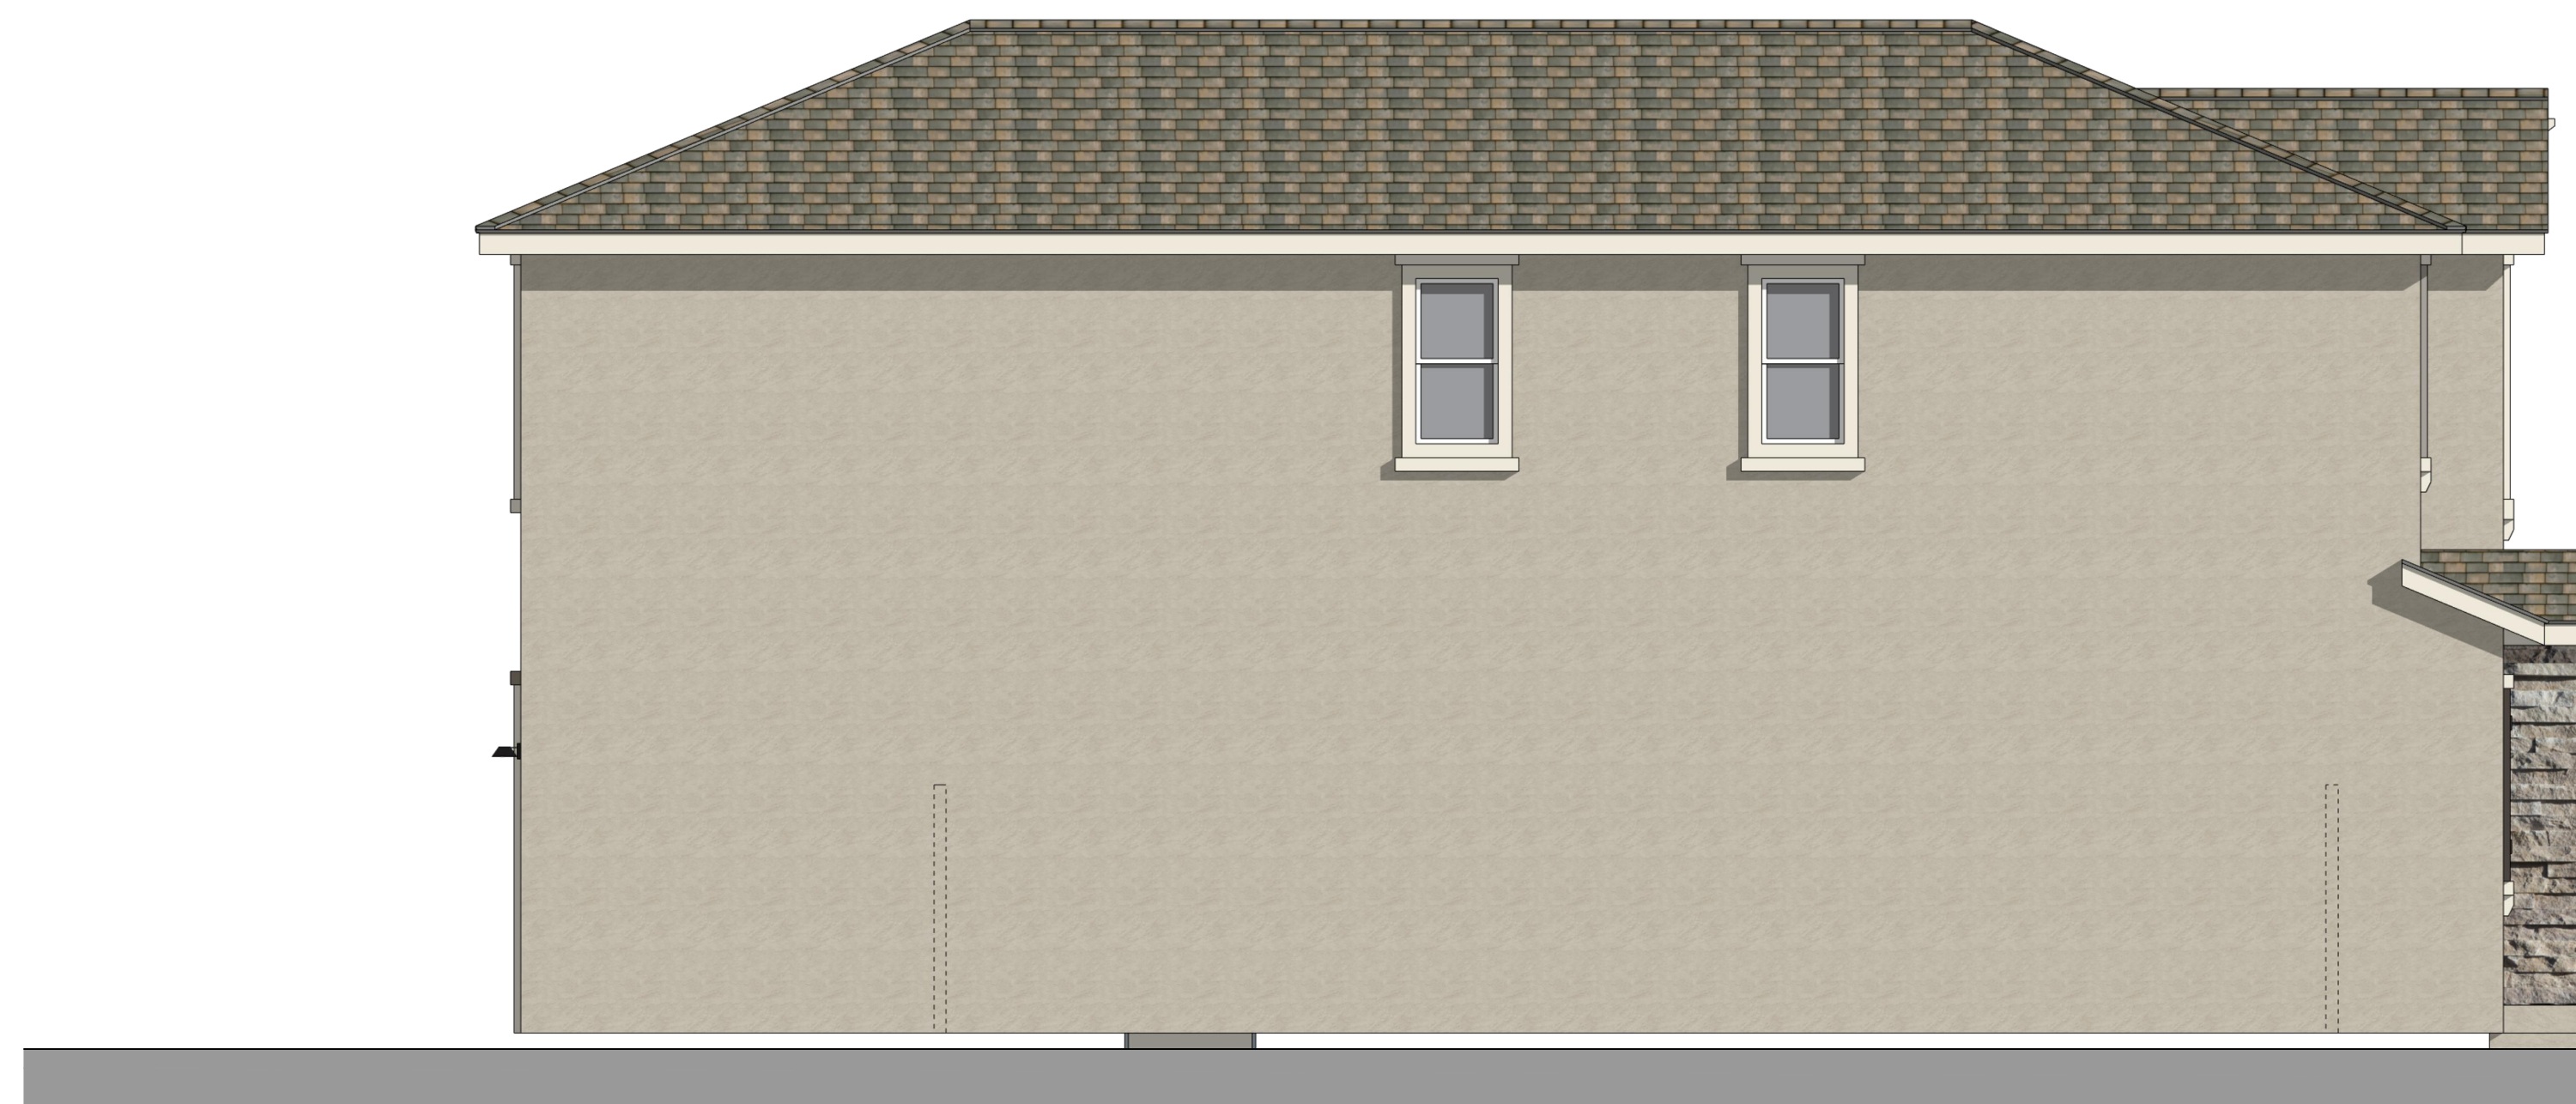


Left Elevation (Inactive Side)

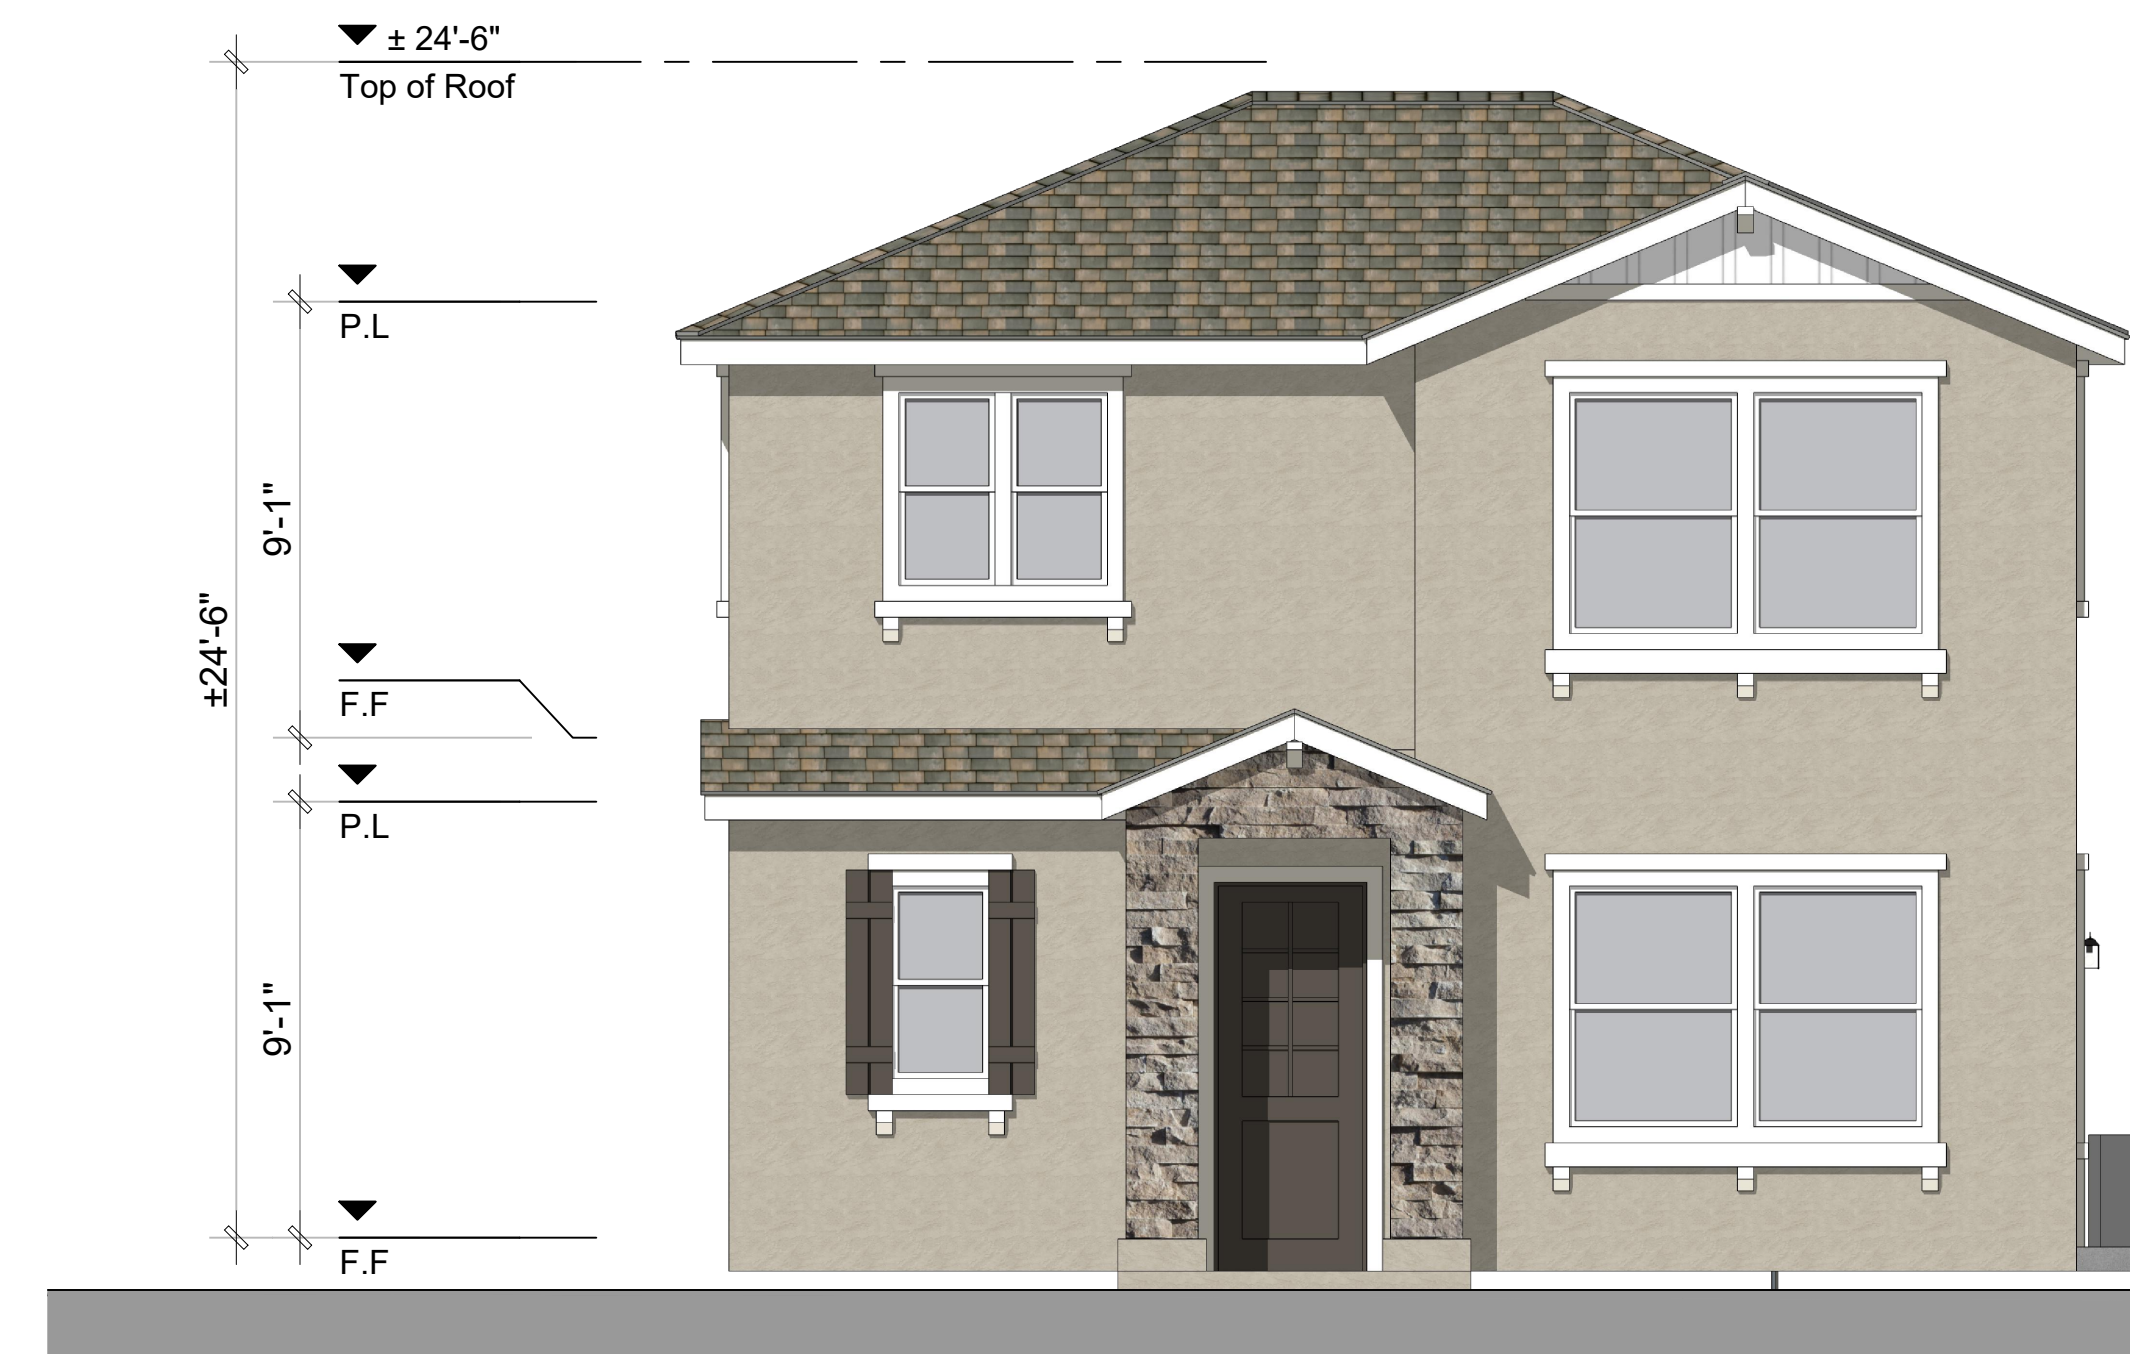

Front Elevation 3C - Country European

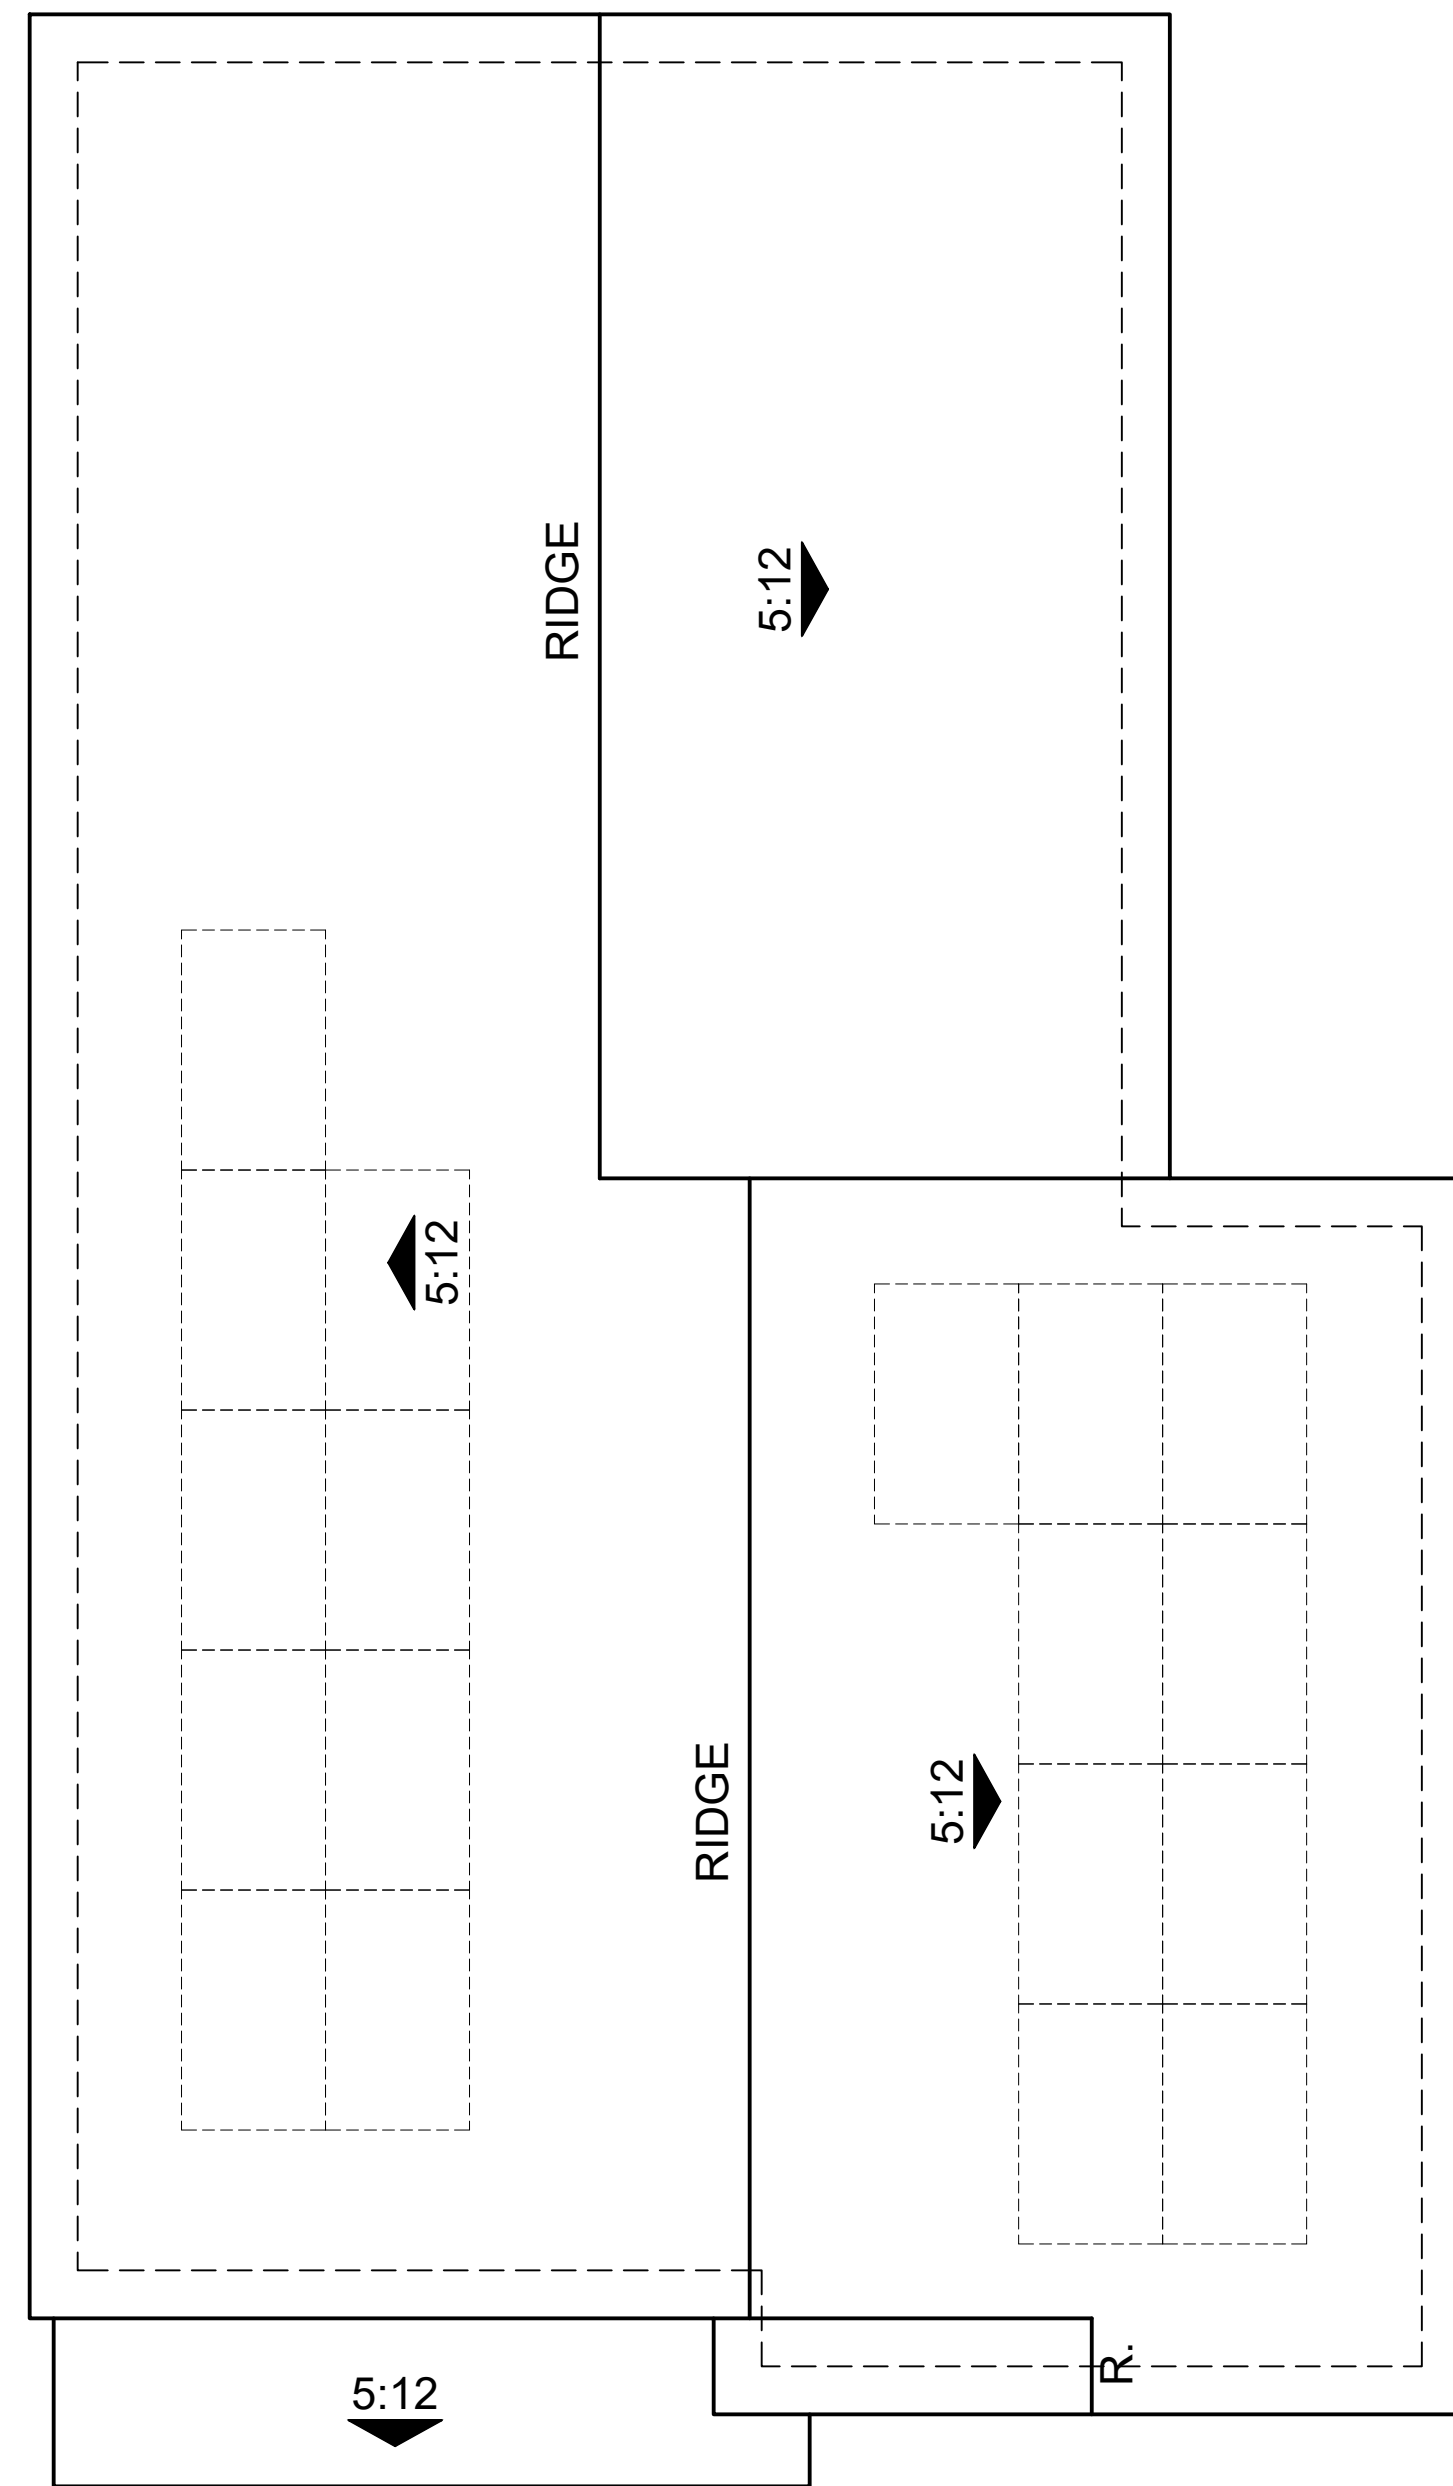


ROOF PLAN 3B
 OVERHANG: 1'
 RAKE: 1'
 ROOF PITCH: 5:12 U.N.O

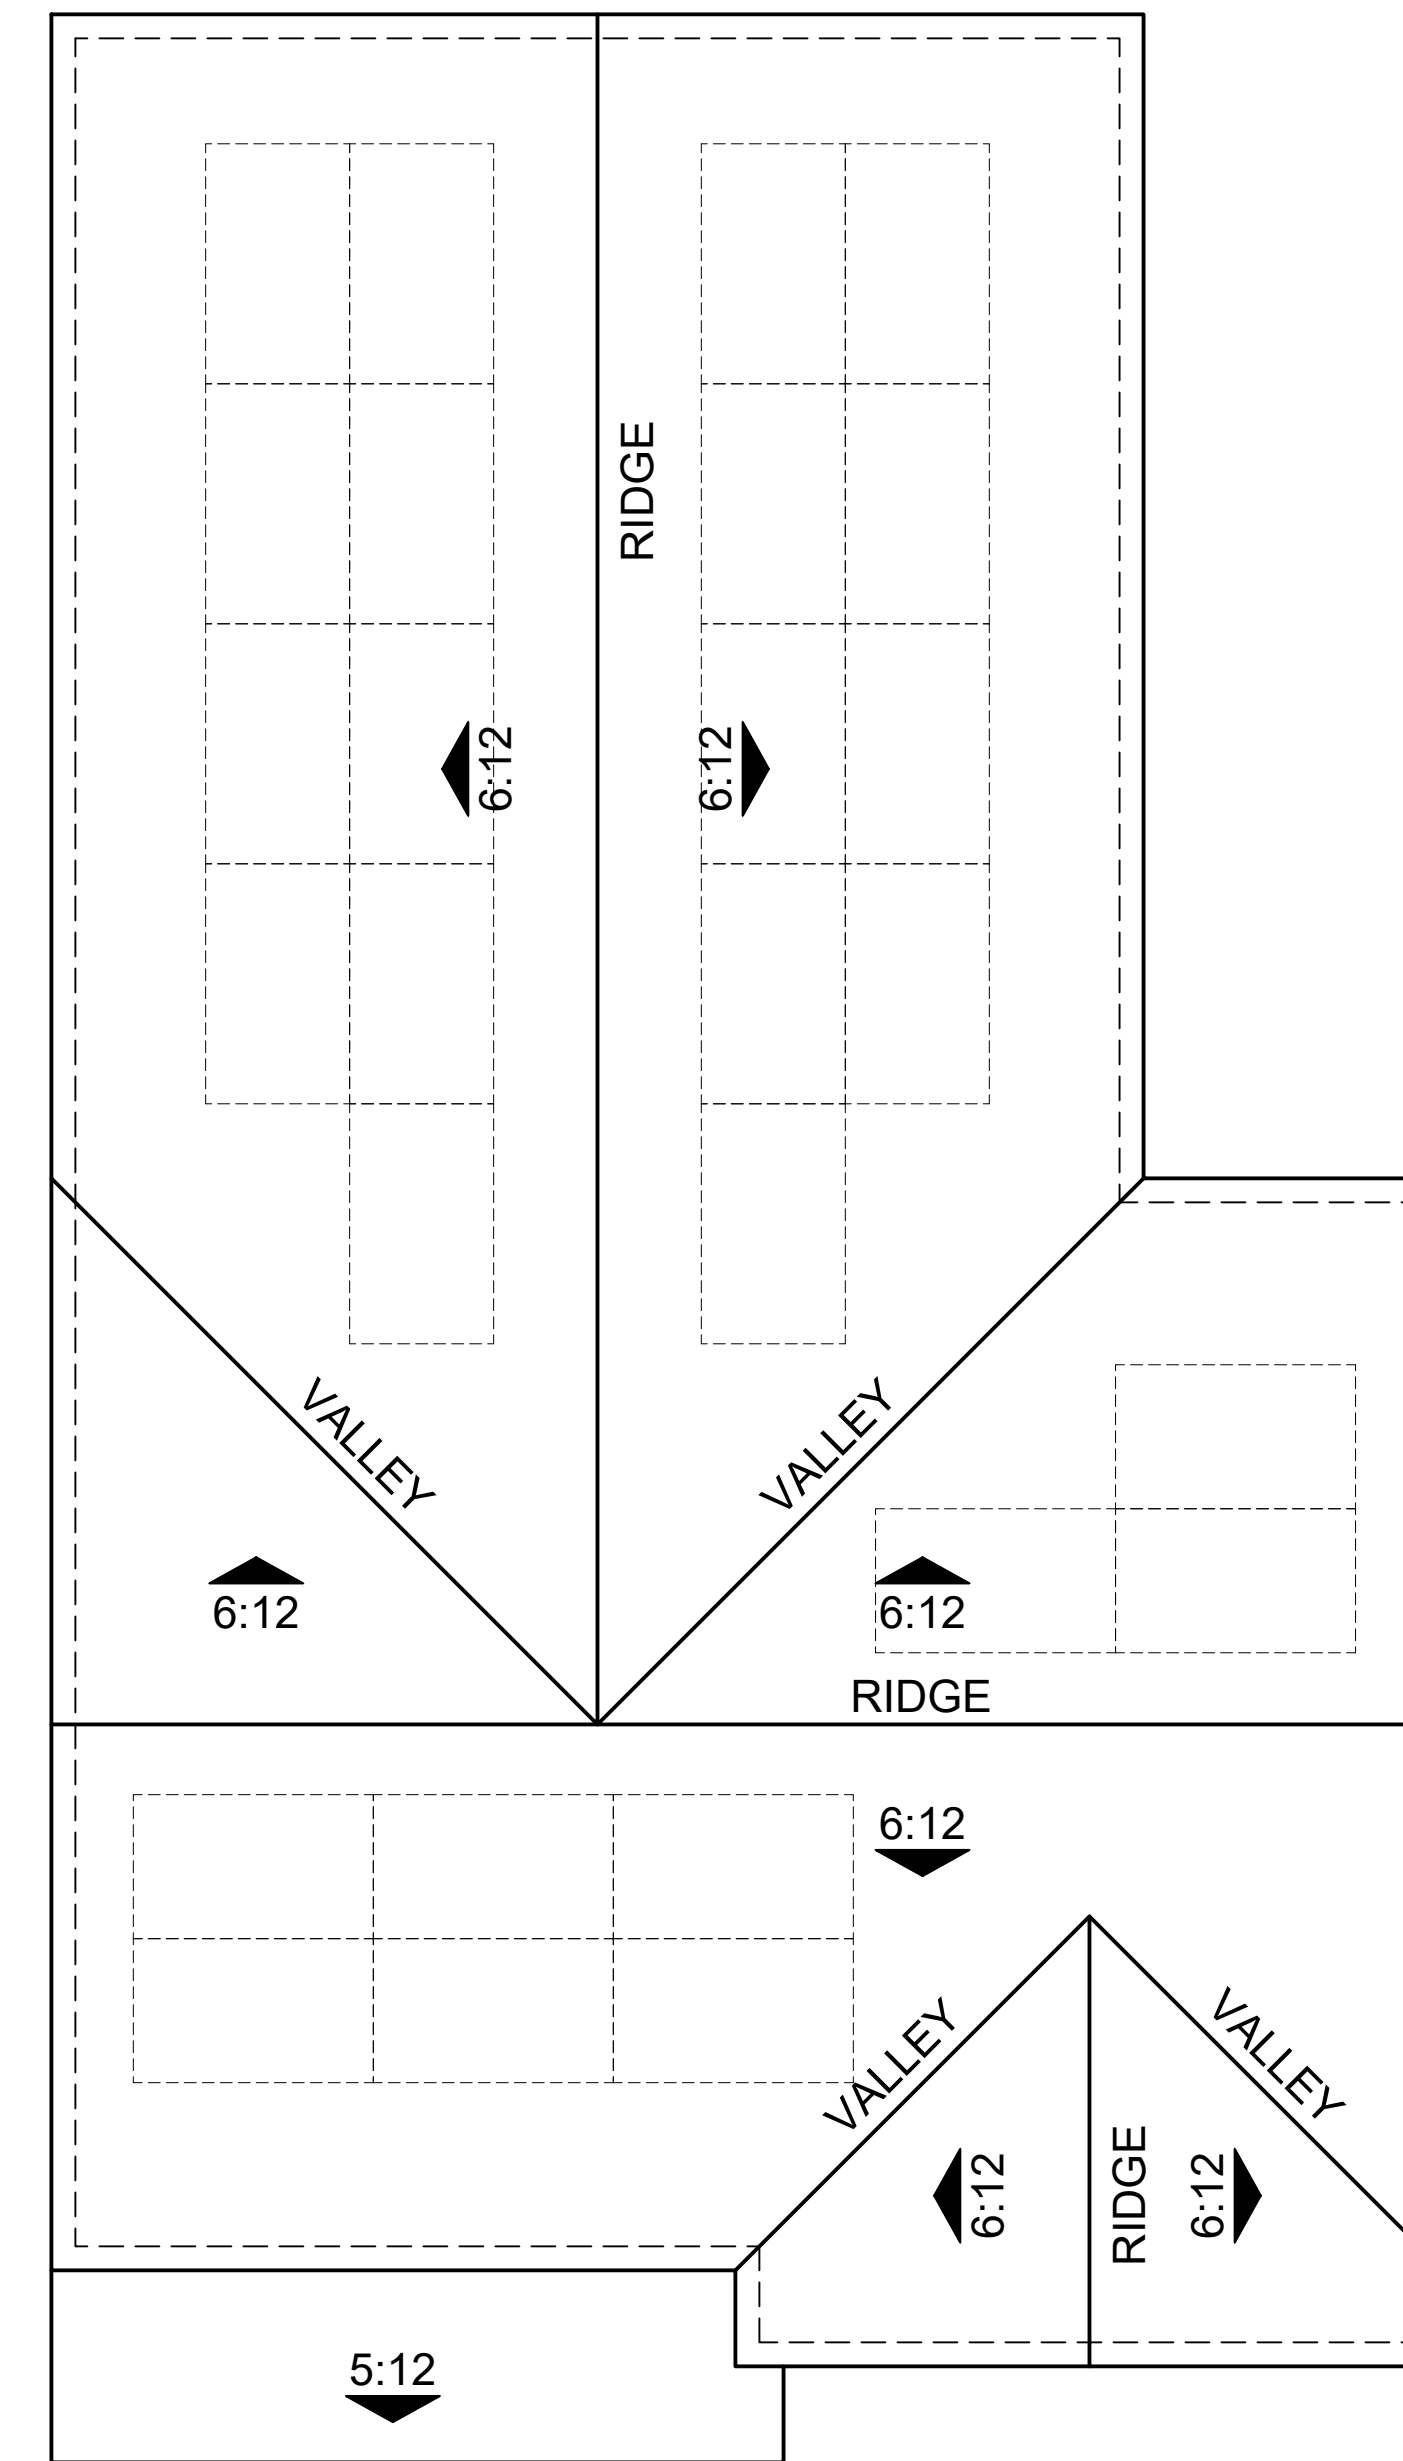

ROOF PLAN 3A
 OVERHANG: 6"
 RAKE: 6"
 ROOF PITCH: 6:12 U.N.O

Note: Solar panels shown are for illustrative purposes. Solar will be confirmed with solar consultant during building submittal process. Location, quantity and orientation may change.

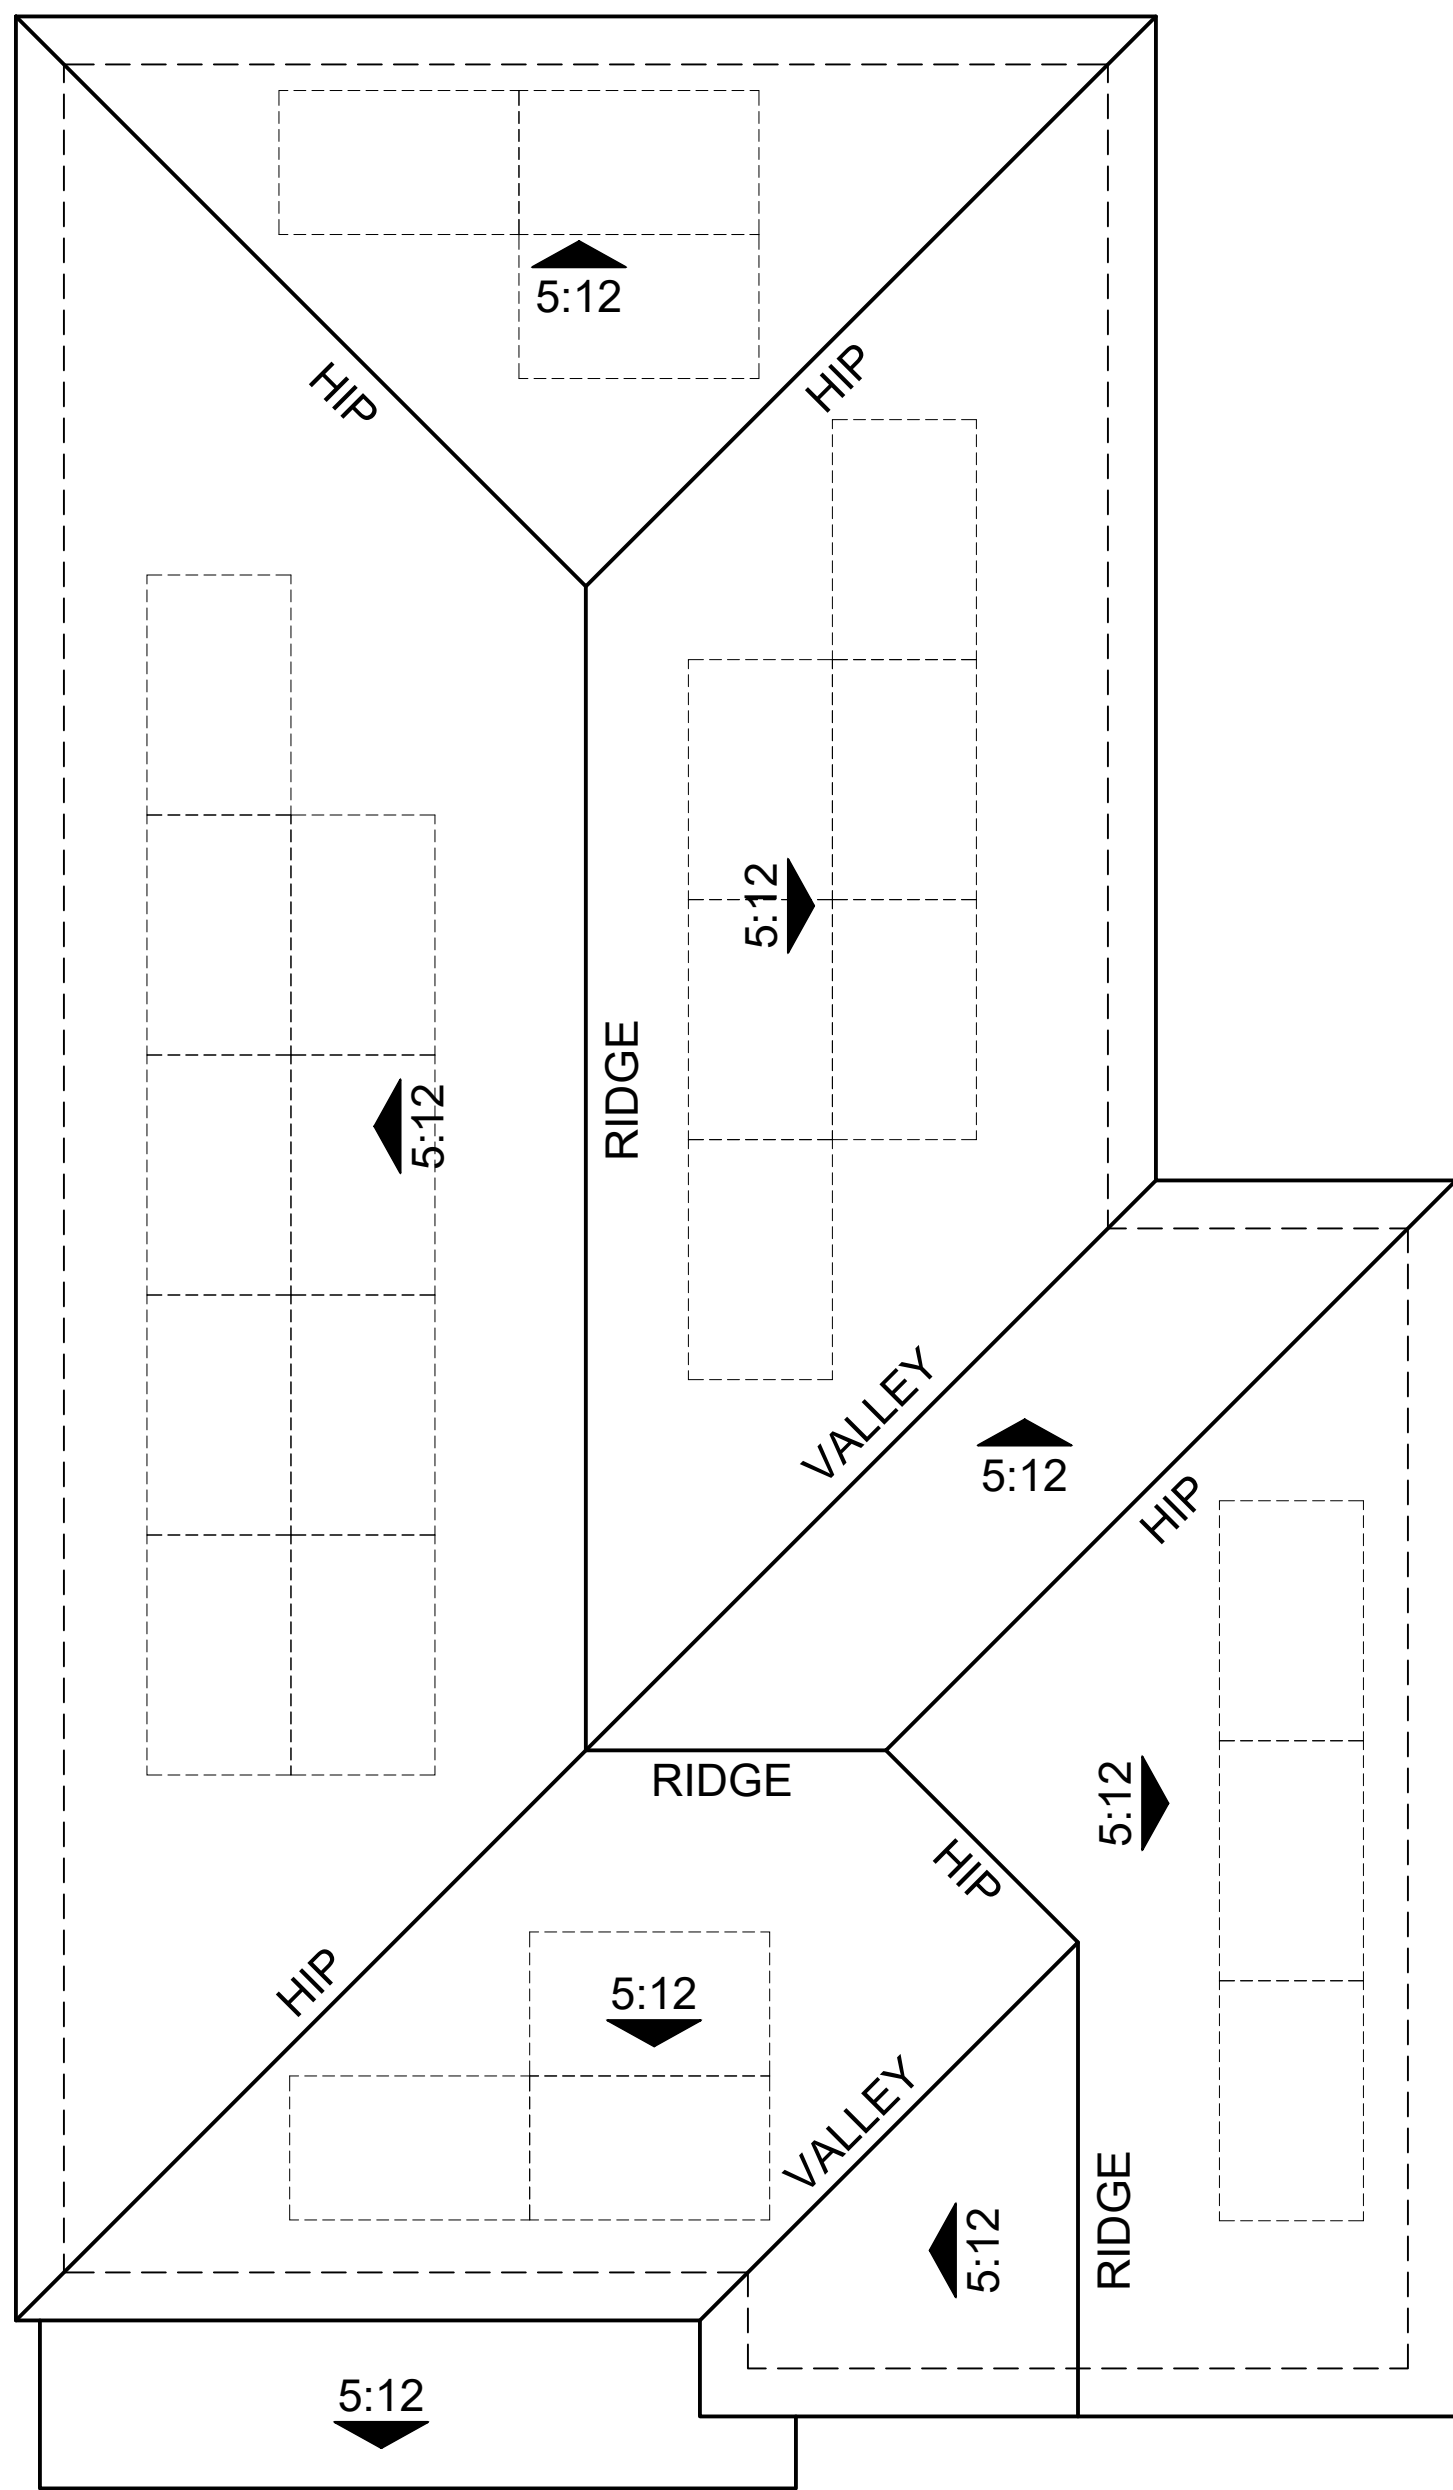

ROOF PLAN 3C
 OVERHANG: 1'
 RAKE: 1'
 ROOF PITCH: 5:12 U.N.O

Note: Solar panels shown are for illustrative purposes. Solar will be confirmed with solar consultant during building submittal process. Location, quantity and orientation may change.




Plan 4A - Farmhouse




Plan 4B - Craftsman




Plan 4C - Country European

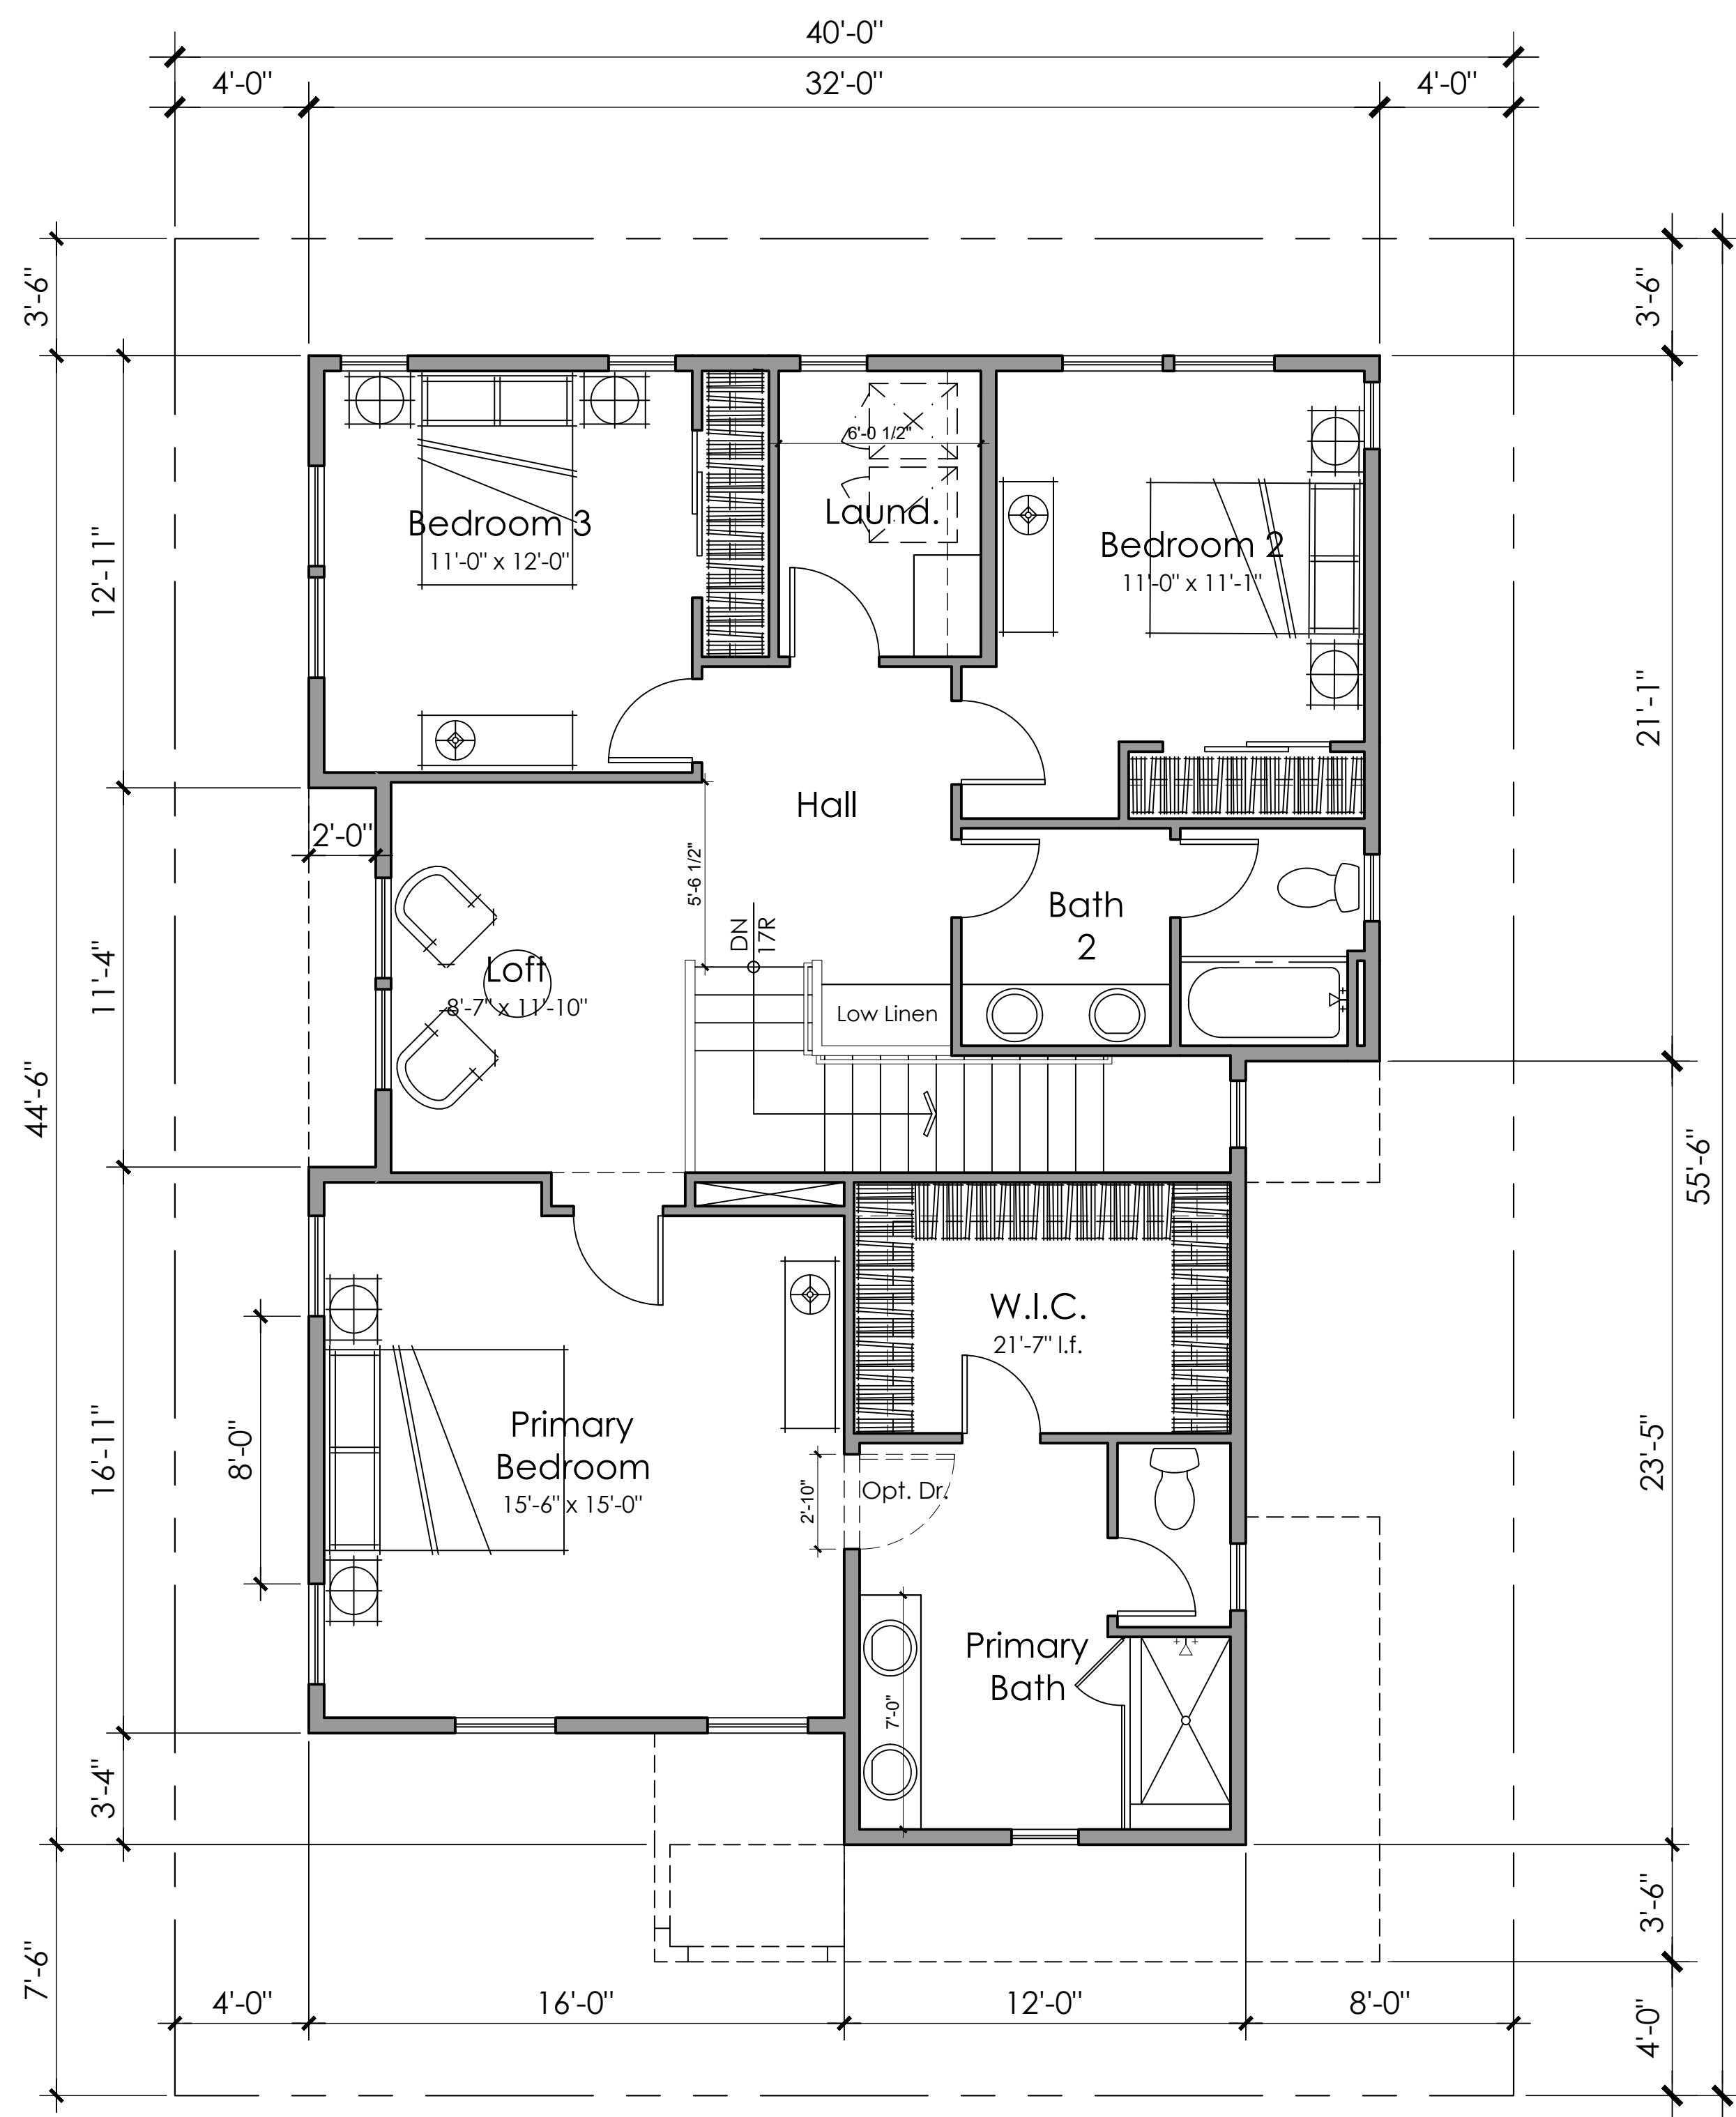

Second Floor
1216 SQ. FT.

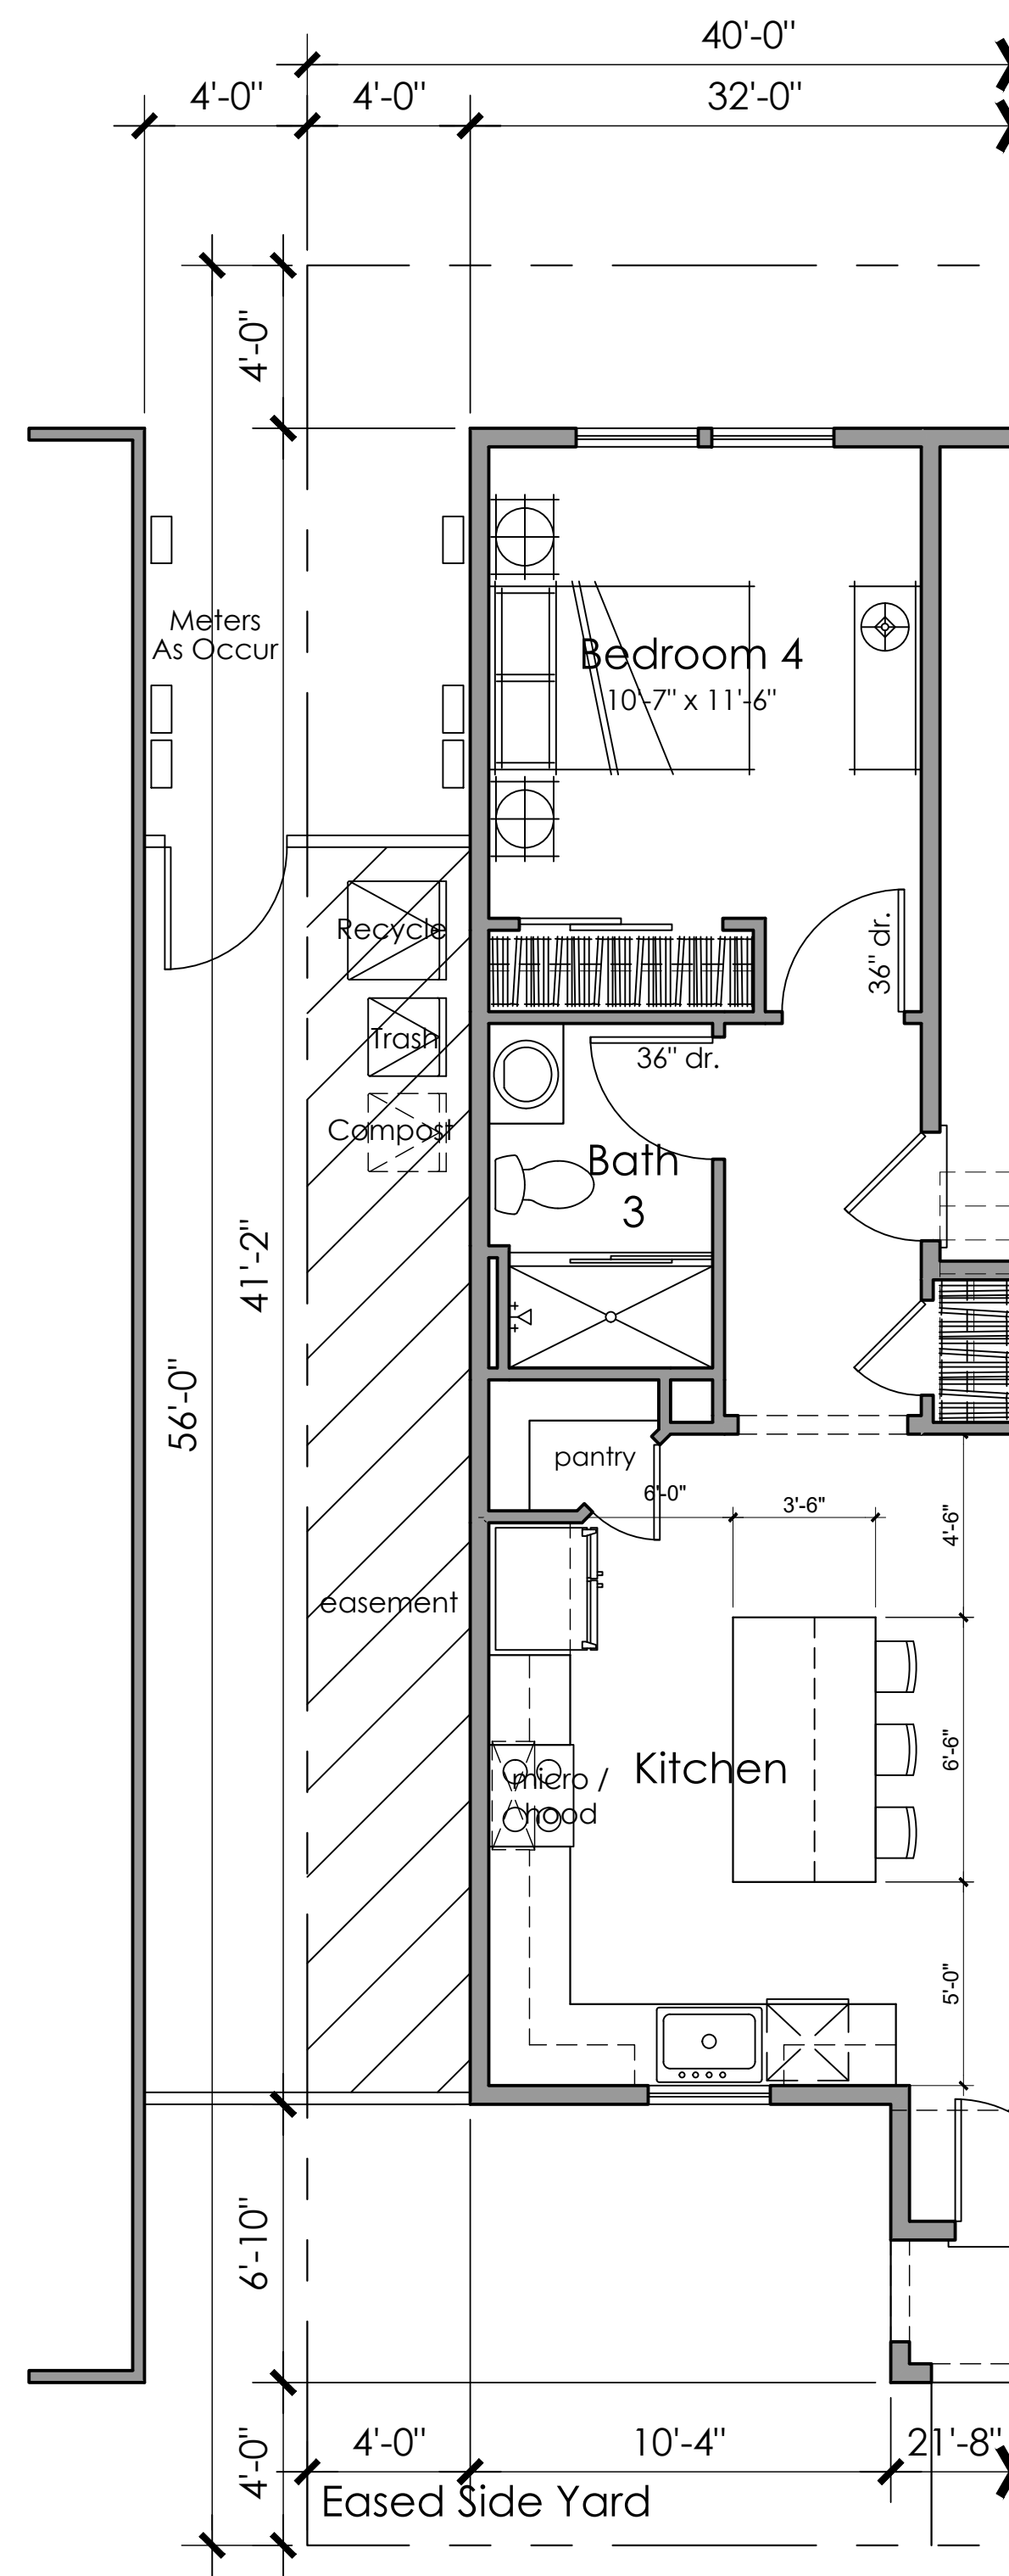

First Floor
970 SQ. FT.
Lots 80 and 84 only (when not a corner condition)

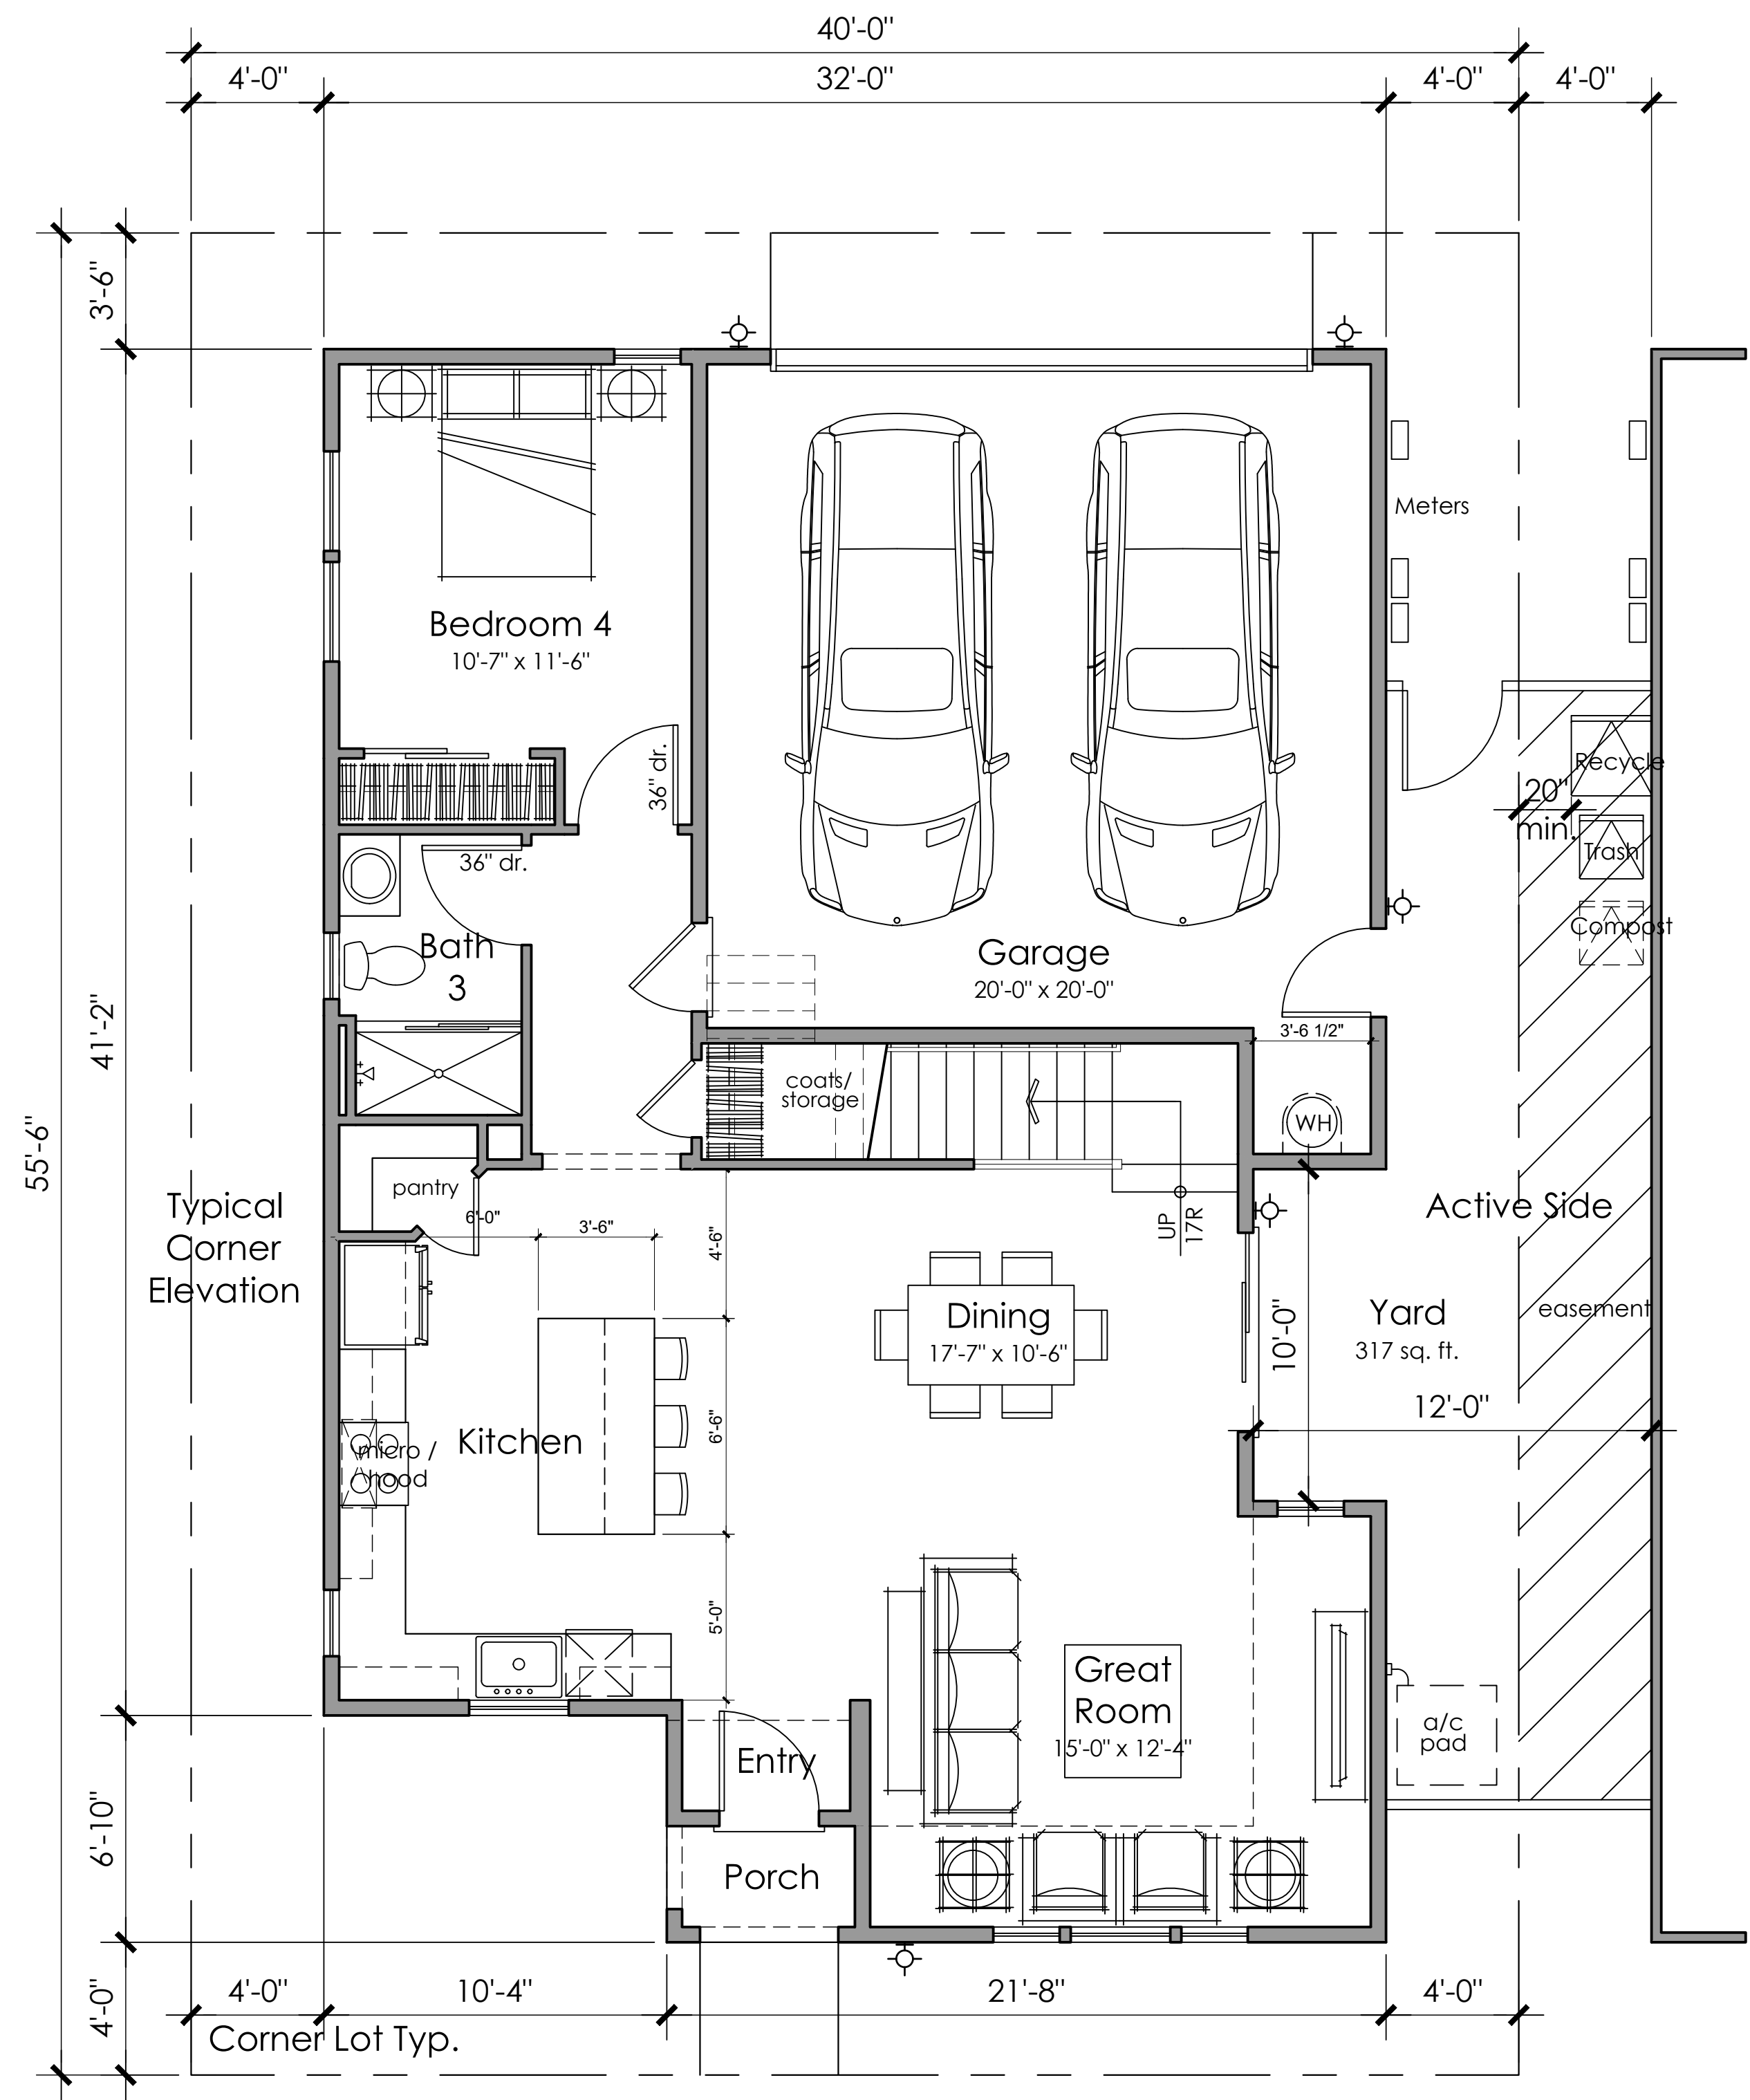

First Floor
970 SQ. FT.



Right Elevation (Active Side)

Corner Elevation - Lots 105 and 111



Rear Elevation

- 4A: Farmhouse - Material Legend
1. Flat Concrete Tile
 2. Standing Seam Roof
 3. Cementitious Board and Batten Siding
 4. Stucco finish
 5. Awning
 6. Decorative Post
 7. Enhanced Head and Sill Trim



Left Elevation (Inactive Side)

Corner Elevation - typ



Front Elevation 4A - Farmhouse



Right Elevation (Active Side)

Corner Elevation - Lots 105 and 111



Rear Elevation

- 4B: Craftsman - Material Legend
1. Flat Concrete Tile
 2. Cementitious Lap Siding
 3. Stucco finish
 4. Brick Veneer
 5. Window Shutters
 6. Decorative Post
 7. Decorative Gable end Detail
 8. Enhanced Head and Sill Trim



Left Elevation (Inactive Side)

Corner Elevation - typ



Front Elevation 4B - Craftsman



Right Elevation (Active Side)

Corner Elevation - Lots 105 and 111



Rear Elevation

- 4C: Country European - Material Legend
1. Flat Concrete Tile
 3. Cementitious Board and Batten Siding
 4. Stucco finish
 5. Stone Veneer
 6. Window Shutters
 7. Decorative Post
 8. Decorative Gable end Detail
 9. Enhanced Head and Sill Trim




Left Elevation (Inactive Side)


Corner Elevation - typ



Front Elevation 4C - Country European

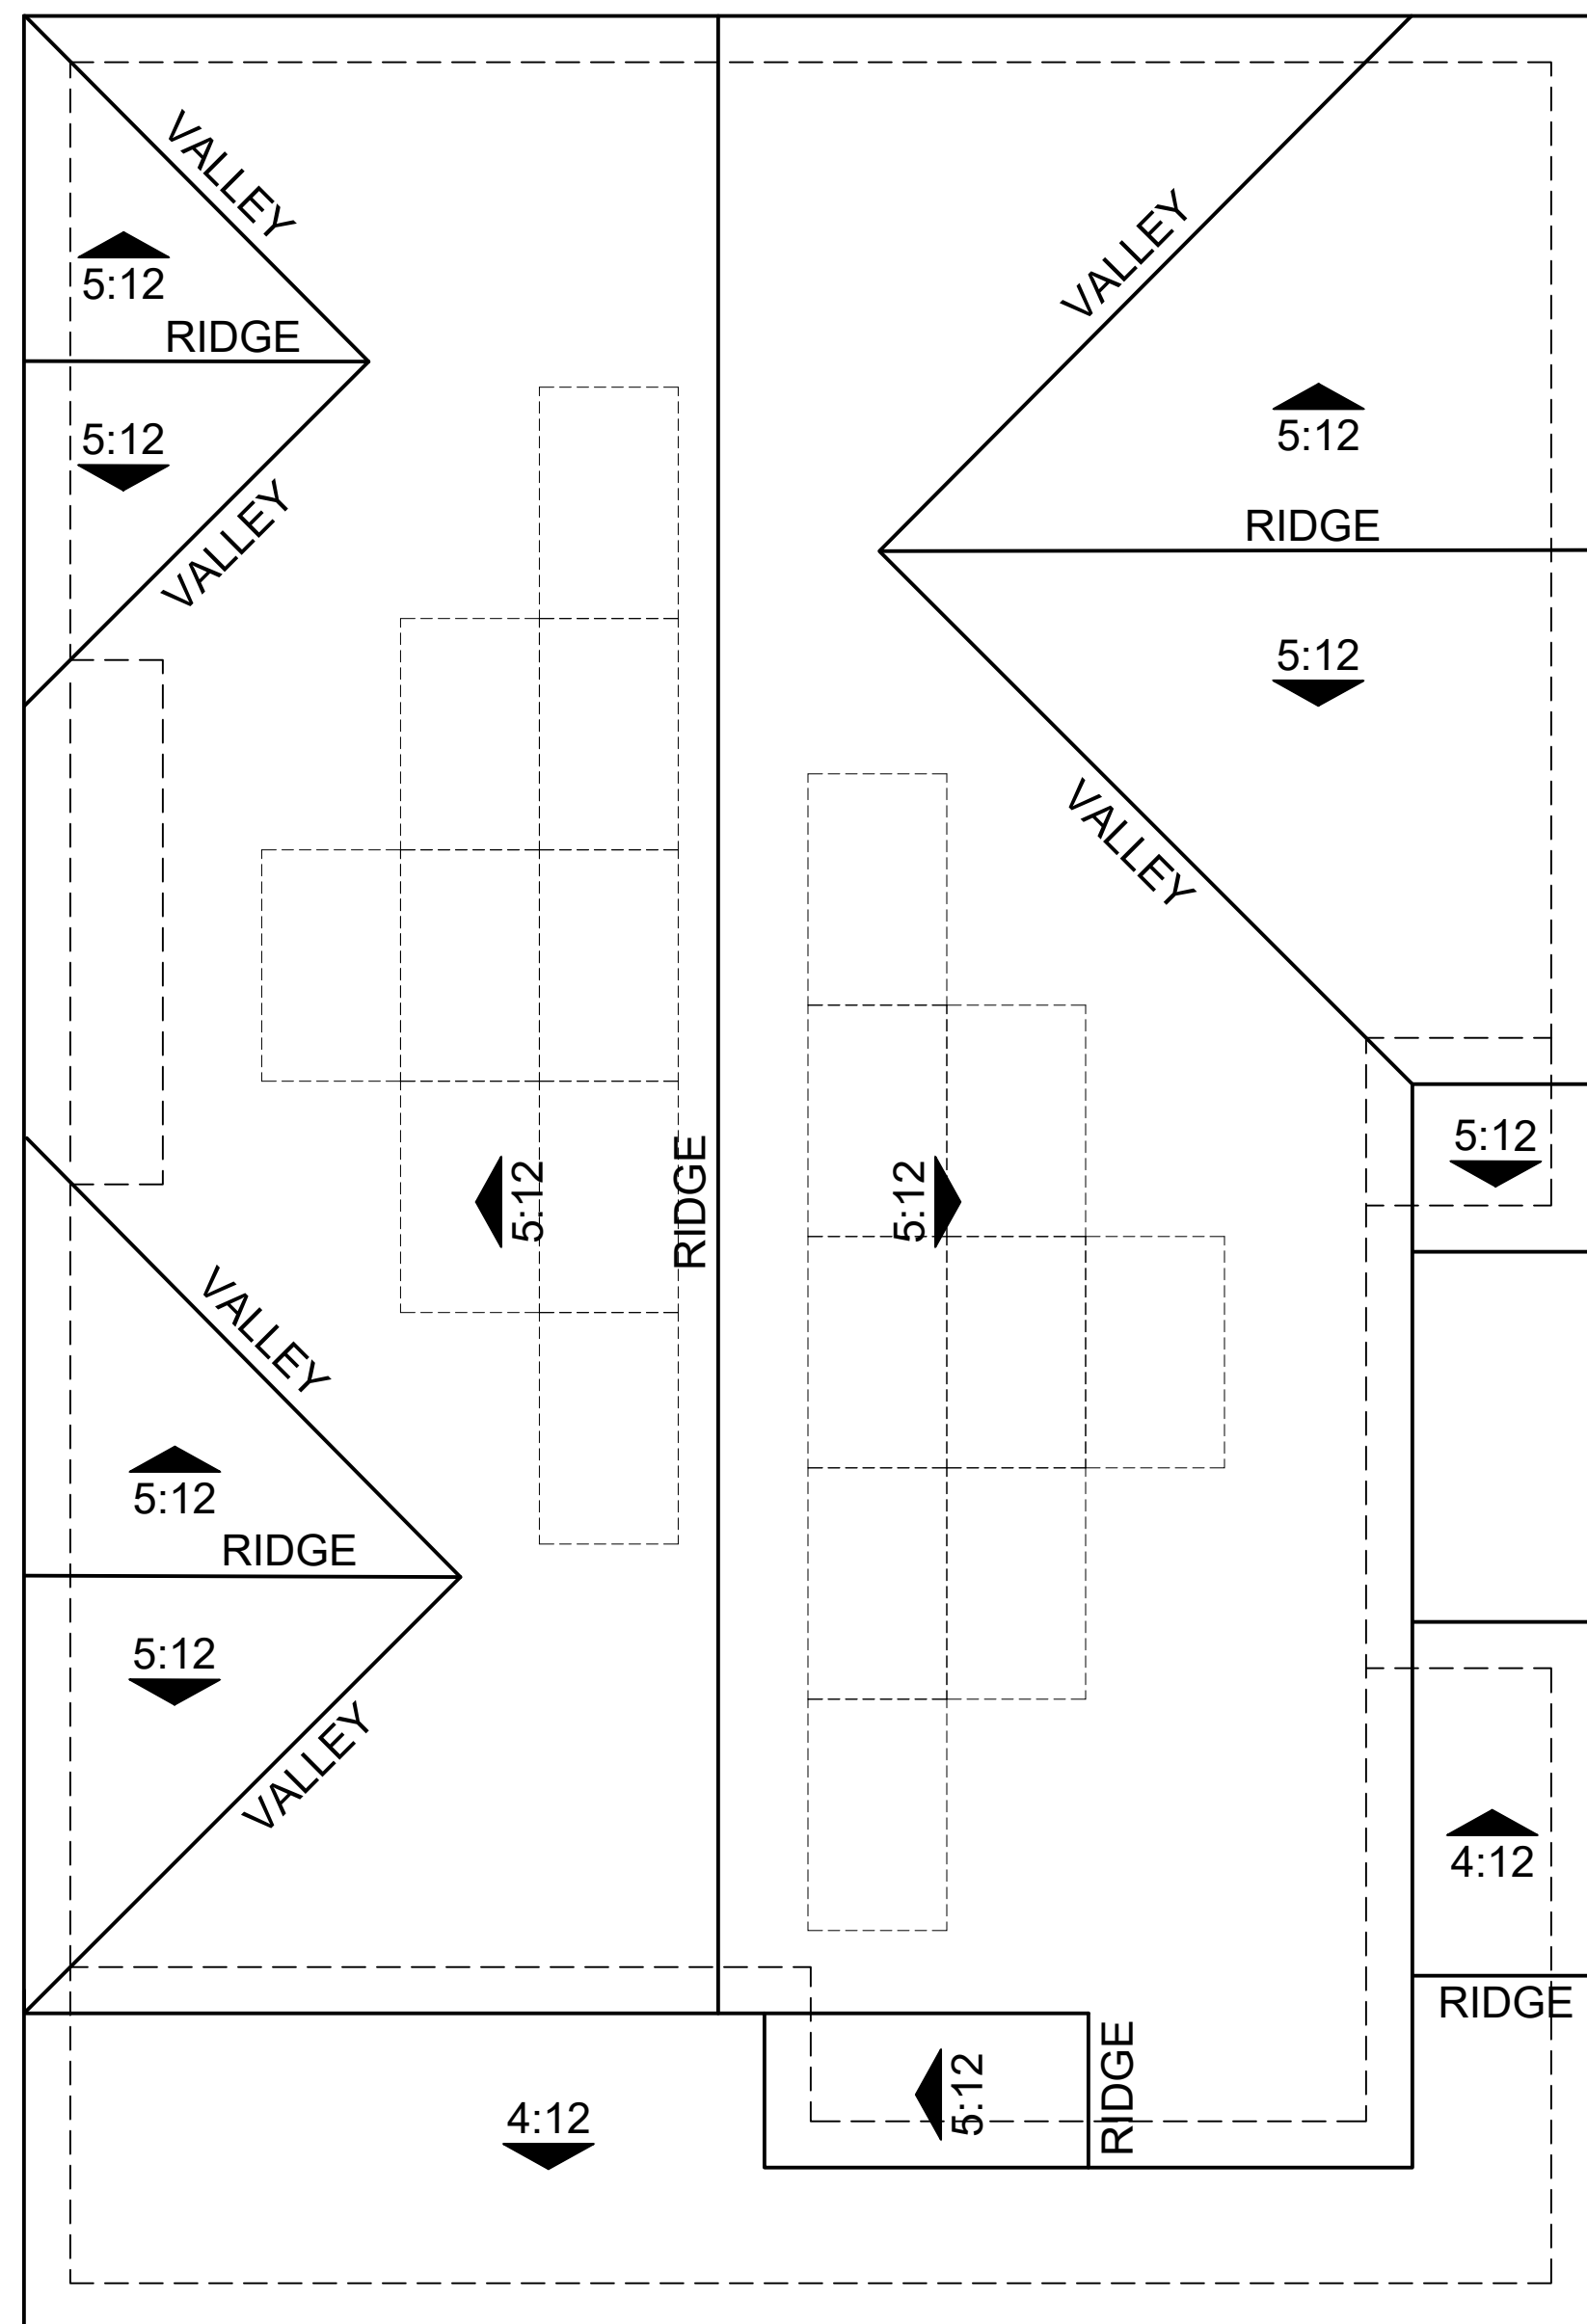


ROOF PLAN 4B
 OVERHANG: 1'
 RAKE: 1'
 ROOF PITCH: 5:12 U.N.O

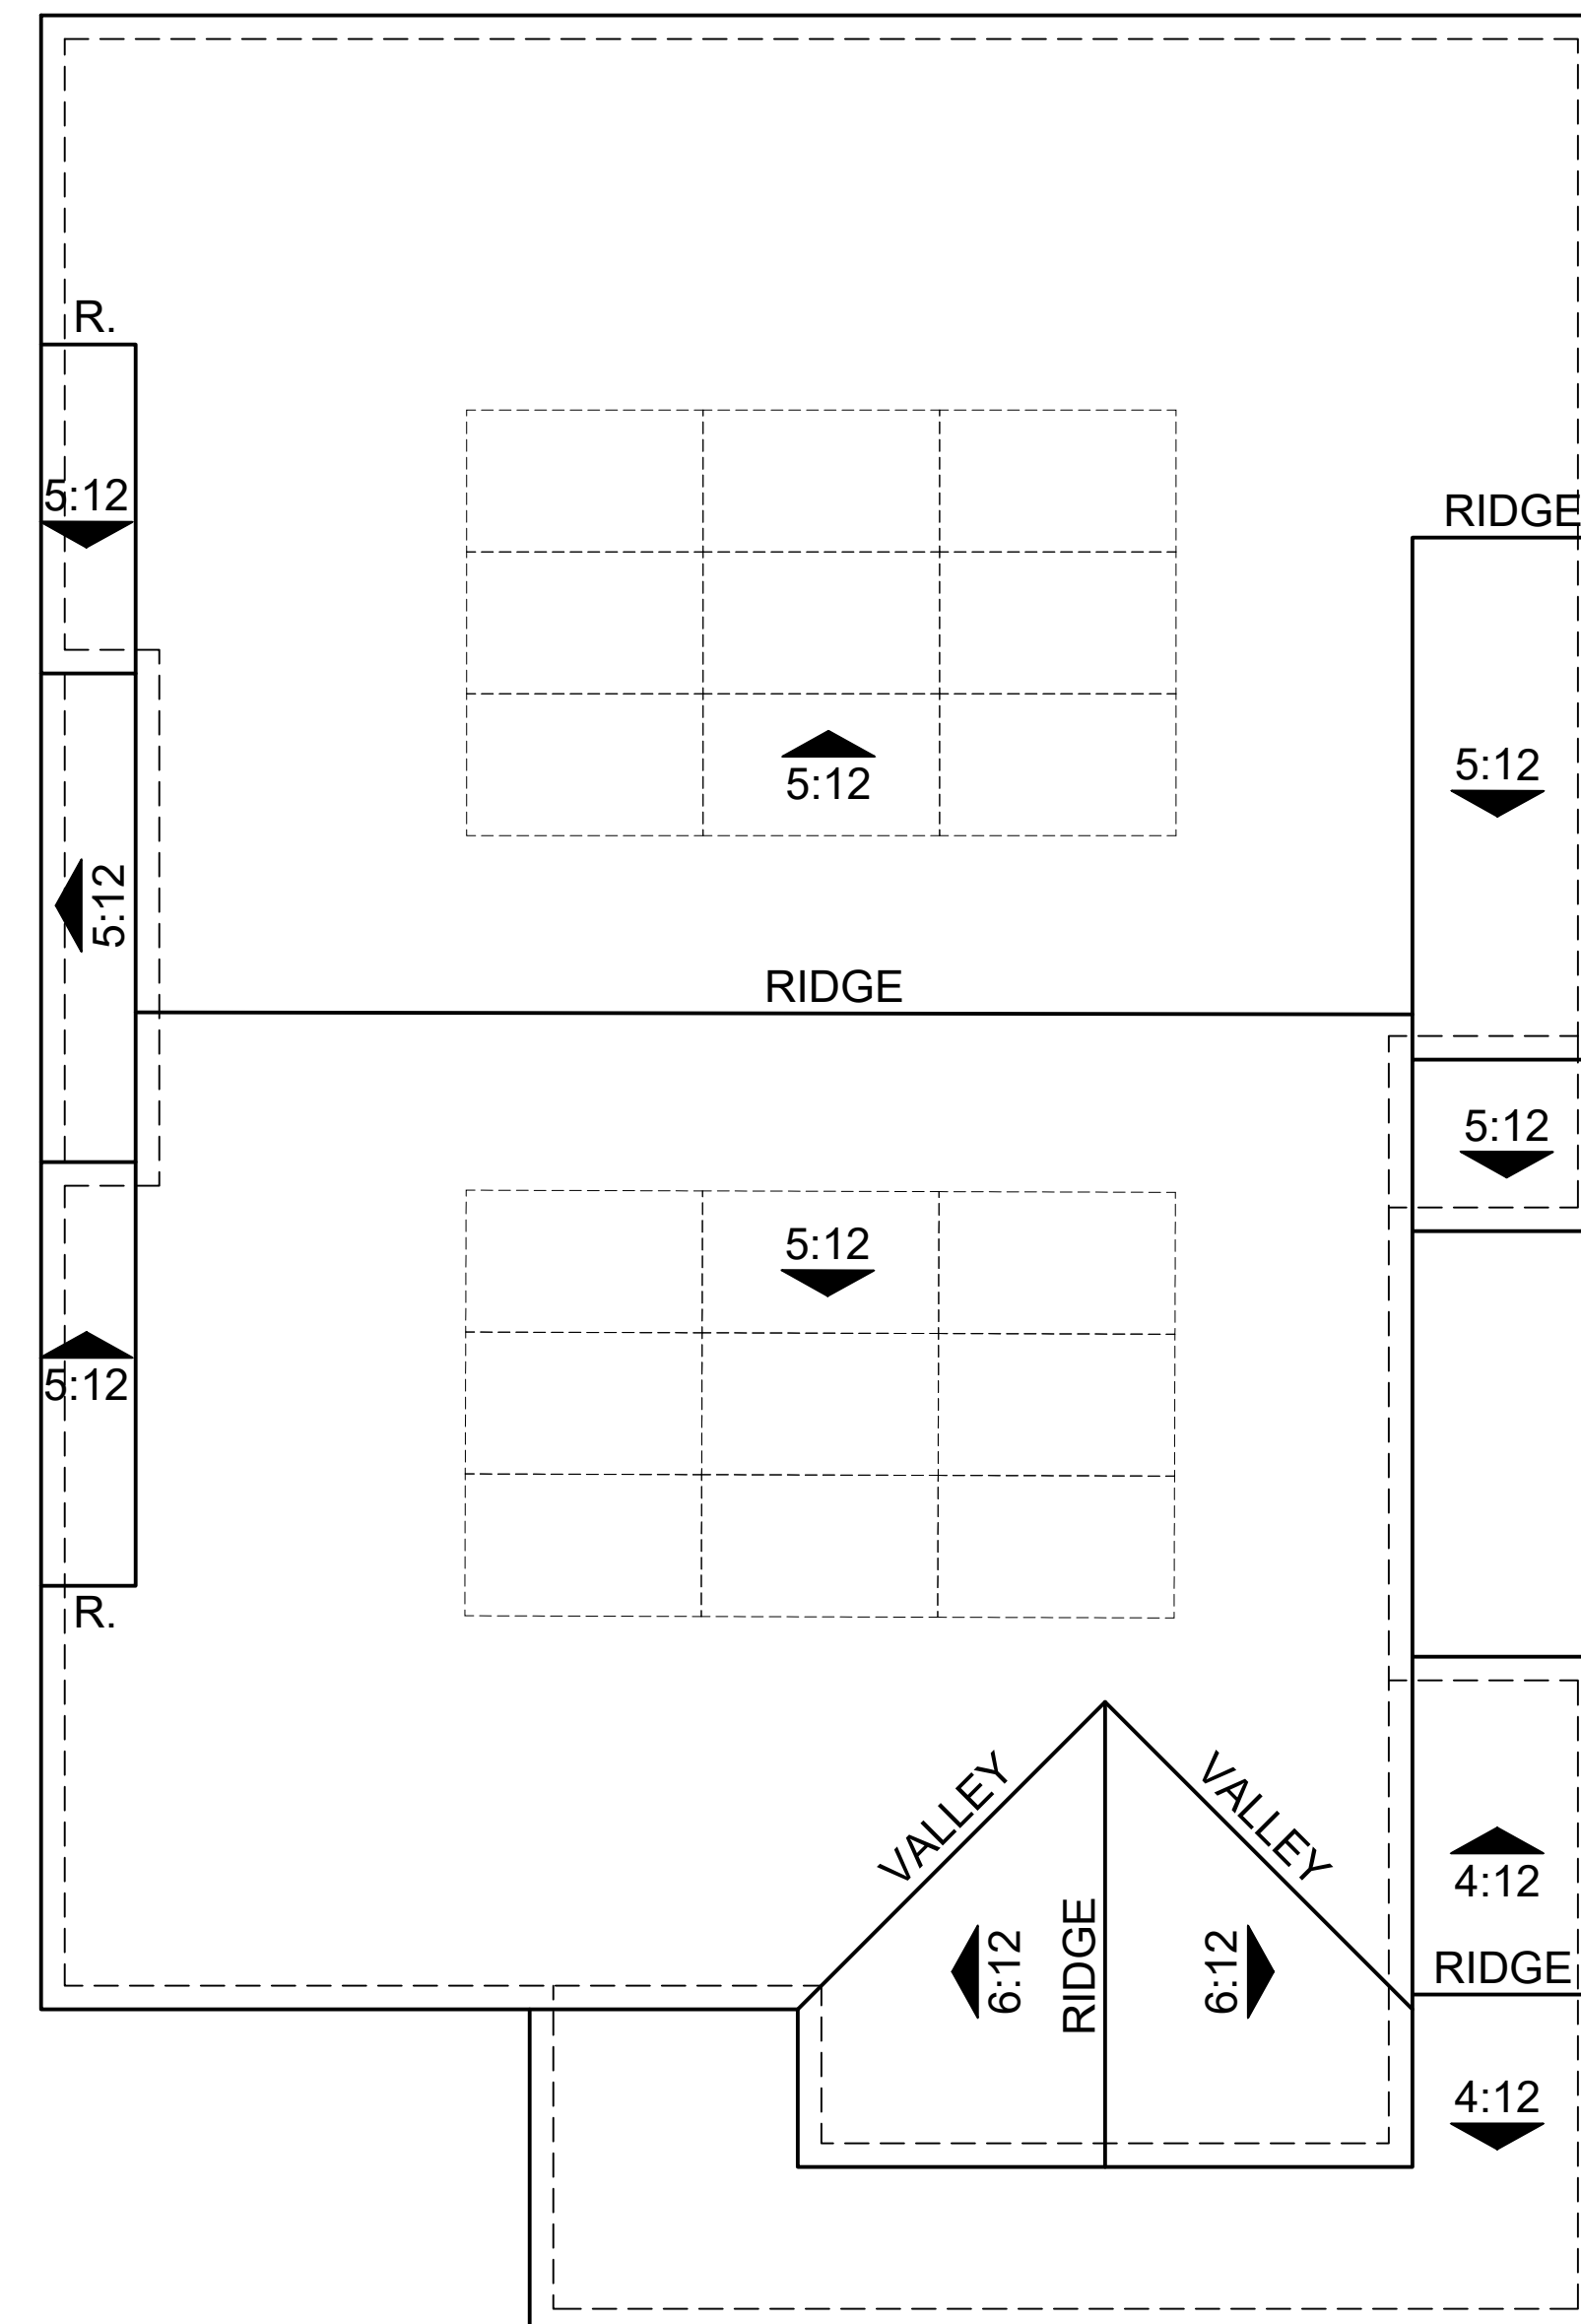

ROOF PLAN 4A
 OVERHANG: 6"
 RAKE: 6"
 ROOF PITCH: 6:12 U.N.O

Note: Solar panels shown are for illustrative purposes. Solar will be confirmed with solar consultant during building submittal process. Location, quantity and orientation may change.

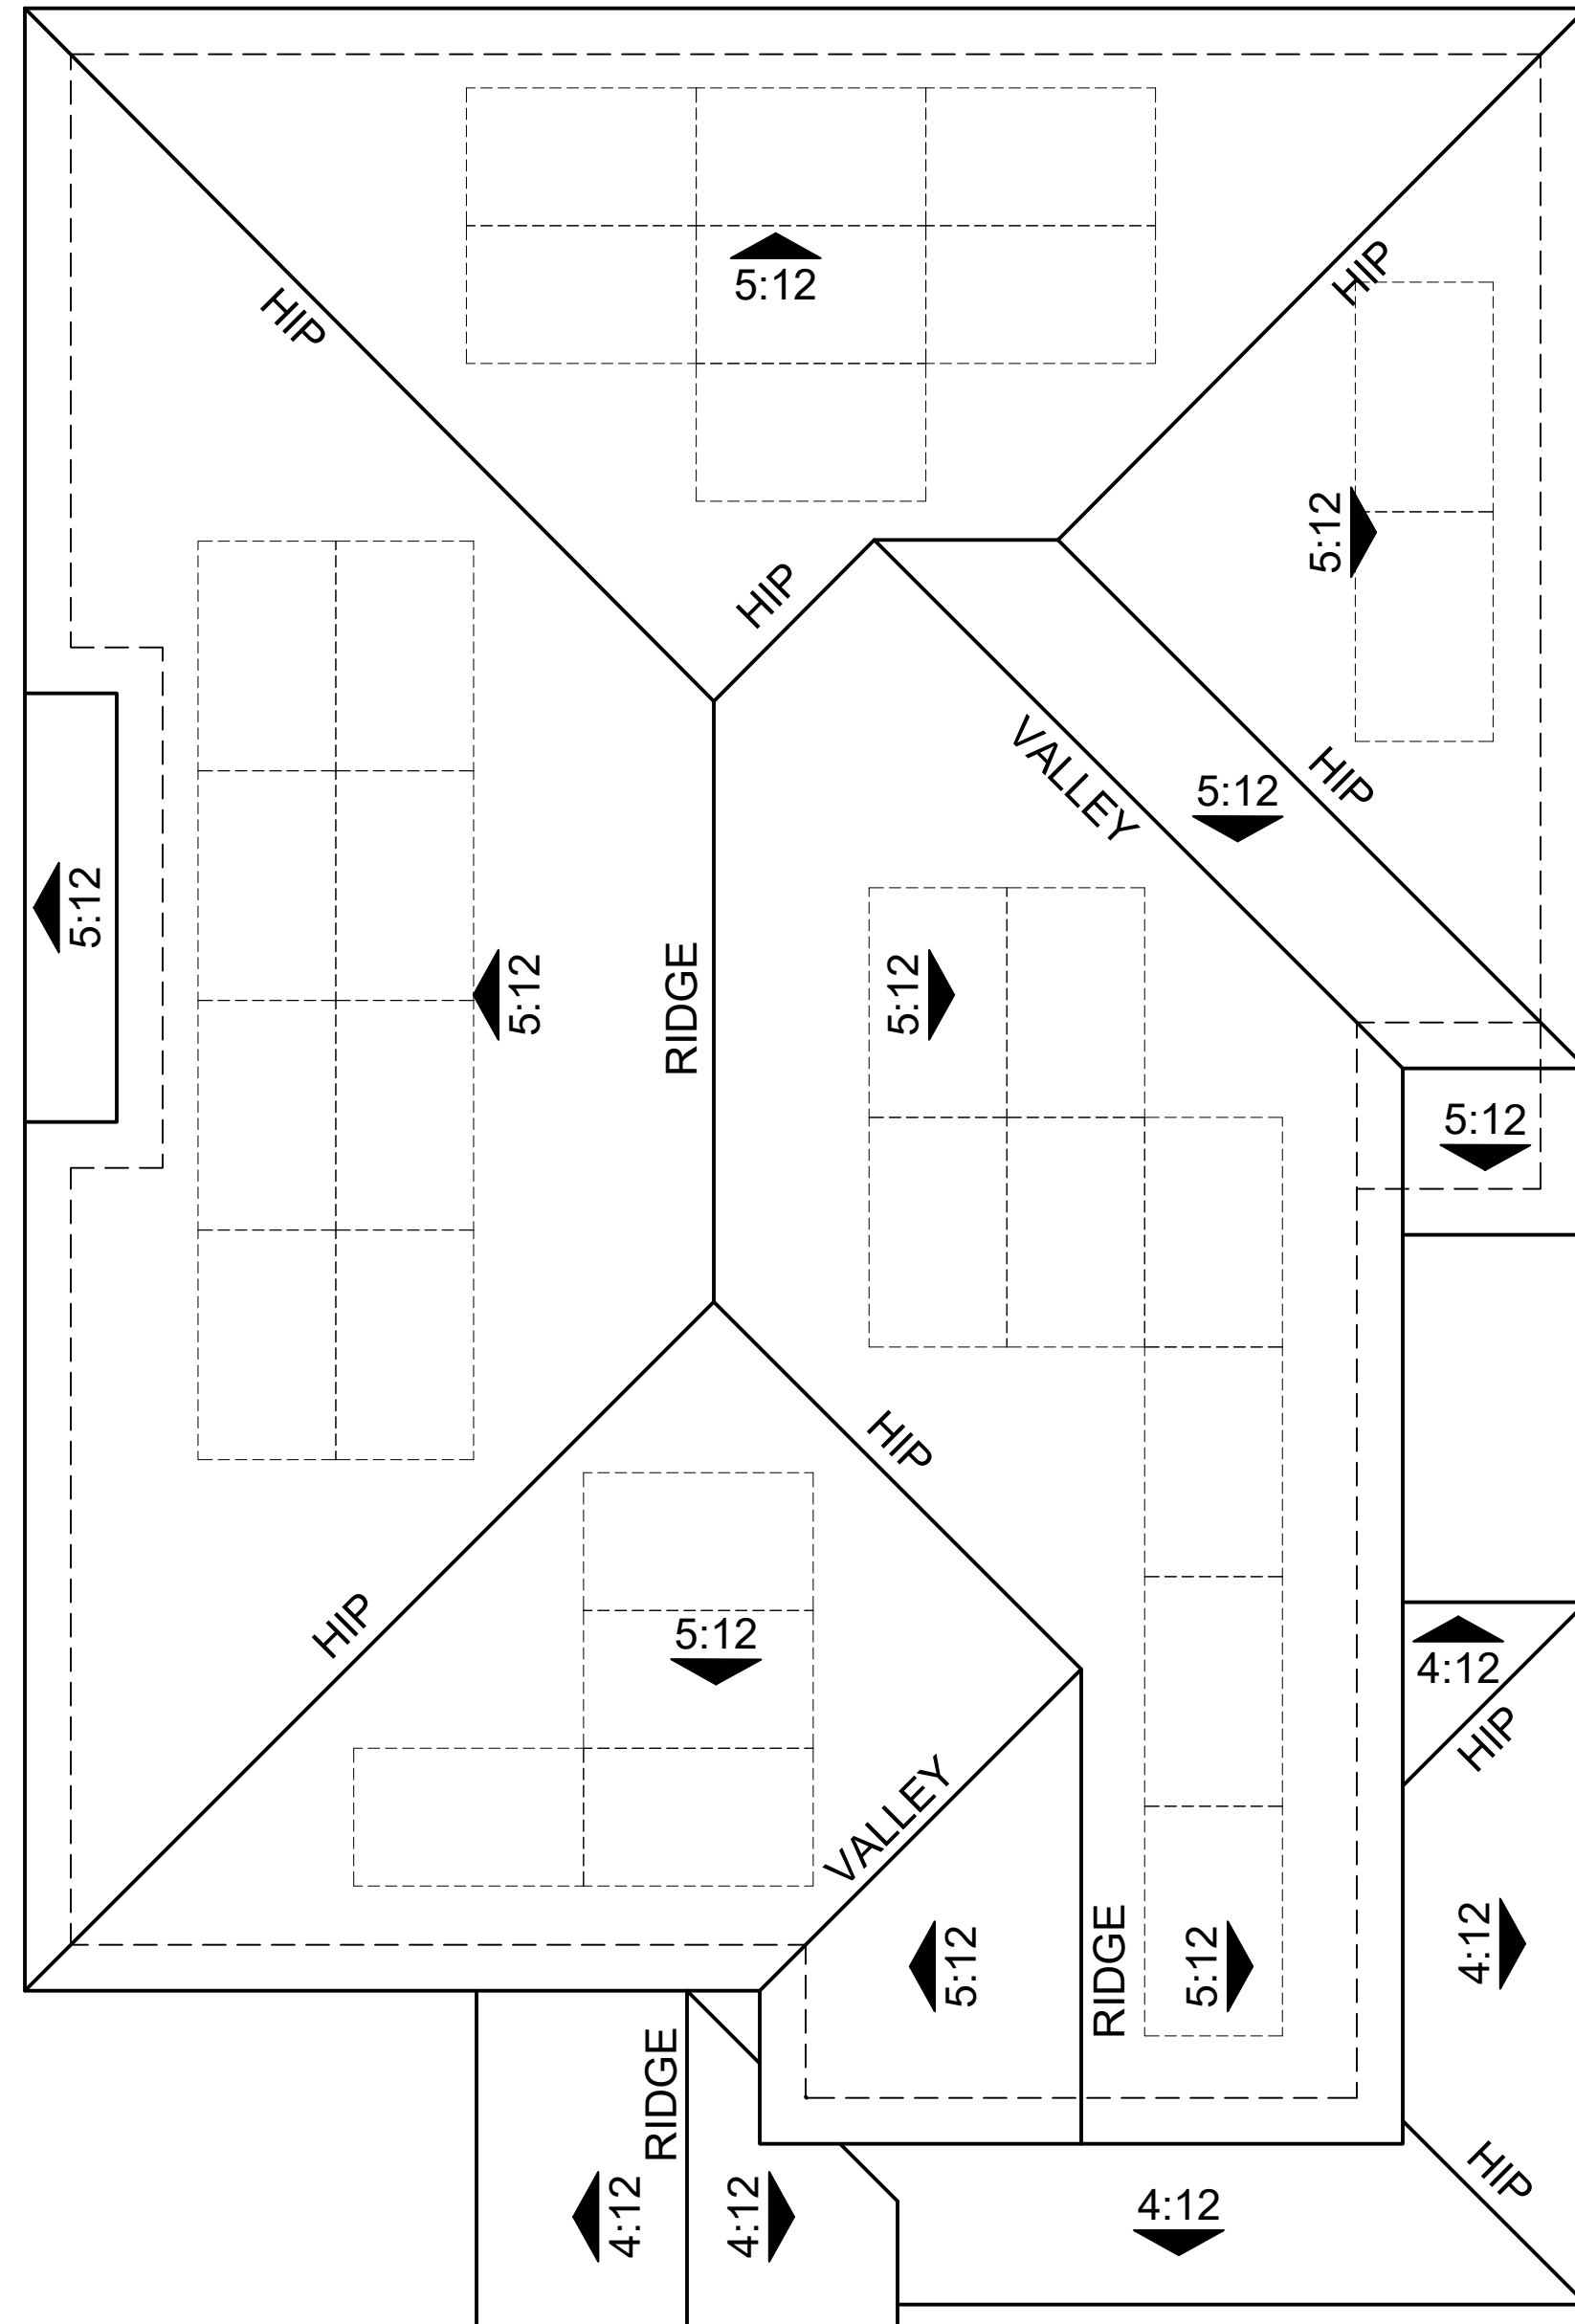

ROOF PLAN 4C
 OVERHANG: 1'
 RAKE: 1'
 ROOF PITCH: 5:12 U.N.O

Note: Solar panels shown are for illustrative purposes. Solar will be confirmed with solar consultant during building submittal process. Location, quantity and orientation may change.

'A' - FARMHOUSE ELEVATIONS - ALLEY LOAD

'B' - CRAFTSMAN ELEVATIONS - ALLEY LOAD

	Plan 1	Plan 2	Plan 3	Plan 4
ROOF MATERIAL: FLAT SLATE PROFILE	4697 SLATE RANGE	4697 SLATE RANGE	4697 SLATE RANGE	4697 SLATE RANGE
STUCCO BODY / STUCCO TRIM	SW 7014 EIDER WHITE	SW 6161 NONCHALANT WHITE	SW 6252 ICE CUBE	SW 7626 ZURICH WHITE
BATTEN BOARD SIDING / TRIM AT SIDING	SW 7014 EIDER WHITE	SW 6163 GRASSLAND	SW 7071 GRAY SCREEN	SW 7076 CYBERSPACE
FASCIA / EAVES / BRACKETS / POSTS / GARAGE DOORS	SW 6258 TRICORN BLACK	SW 7069 IRON ORE	SW 7005 PURE WHITE	SW 7626 ZURICH WHITE
ENTRY DOORS	SW 9182 ROJO MARRON	SW 7020 BLACK FOX	SW 7625 MOUNT ETNA	SW 6041 OTTER
METAL ROOF	CHARCOAL GREY	CHARCOAL GREY	CHARCOAL GREY	CHARCOAL GREY

	Plan 1	Plan 2	Plan 3	Plan 4
ROOF MATERIAL: FLAT SHAKE PROFILE	5687 BROWN GRAY RANGE	5687 BROWN GRAY RANGE	5687 BROWN GRAY RANGE	5687 BROWN GRAY RANGE
STUCCO BODY	SW 7010 WHITE DUCK	SW 9166 DRIFT OF MIST	SW 7044 AMAZING GRAY	SW 7023 REQUISITE GRAY
HORIZONTAL LAP SIDING	SW 0038 LIBRARY PEWTER	SW 6209 RIPE OLIVE	SW 6041 OTTER	SW 7570 EGRET WHITE
FASCIA / EAVES / POSTS / TRIM / KNEE BRACES / GARAGE DOORS	SW 0023 PEWTER TANKARD	SW 7639 ETHEREAL MOOD	SW 7632 MODERN GRAY	SW 7040 SMOKEHOUSE
ENTRY DOORS / SHUTTERS	SW 7069 IRON ORE	SW 9183 DARK CLOVE	SW 7076 CYBERSPACE	SW 6209 RIPE OLIVE
THIN BRICK VENEER 1/4" MORTAR JOINTS	LOREIO BRICK HOLLIN	LOREIO BRICK FAROLA	LOREIO BRICK HOLLIN	LOREIO BRICK FAROLA

'C' - COUNTRY EUROPEAN - ALLEY LOAD

	Plan 1	Plan 2	Plan 3	Plan 4
ROOF MATERIAL: FLAT SLATE PROFILE	4602 CONCORD BLEND	4602 CONCORD BLEND	4602 CONCORD BLEND	4602 CONCORD BLEND
STUCCO BODY	SW 7053 ADAPTIVE SHADE	SW 7570 EGRET WHITE	SW 7638 JOGGING PATH	SW 7643 PUSSYWILLOW
FASCIA / EAVES / CORBELS / POSTS / ALL TRIM / GARAGE DOORS	SW 0049 SILVER GRAY	SW 9170 ACIER	SW 7011 NATURAL CHOICE	SW 7053 ADAPTIVE SHADE
ENTRY DOORS / SHUTTERS	SW 7062 ROCK BOTTOM	SW 6251 OUTERSPACE	SW 7675 SEALSKIN	SW 7076 CYBERSPACE
STONE VENEER DRYSTACK TIGHT FIT INSTALLATION	VINTAGE RANCH FOXWOOD	LEDGECUT 33 WHITE CAP	EUROPEAN LEDGESTONE COTTONWOOD	RIVENWOOD SHORE BREEZE

Note: Alternative and/or similar to meet design intent may be used.