

# Gas Piping Schematic

Not to Scale

## NEW GAS PIPING

TOTAL LENGTH OF RUN: \_\_\_\_\_


PIPE SIZE: \_\_\_\_\_

PIPE MATERIAL: \_\_\_\_\_

## NEW GAS APPLIANCE

TYPE: \_\_\_\_\_

BTU RATING: \_\_\_\_\_

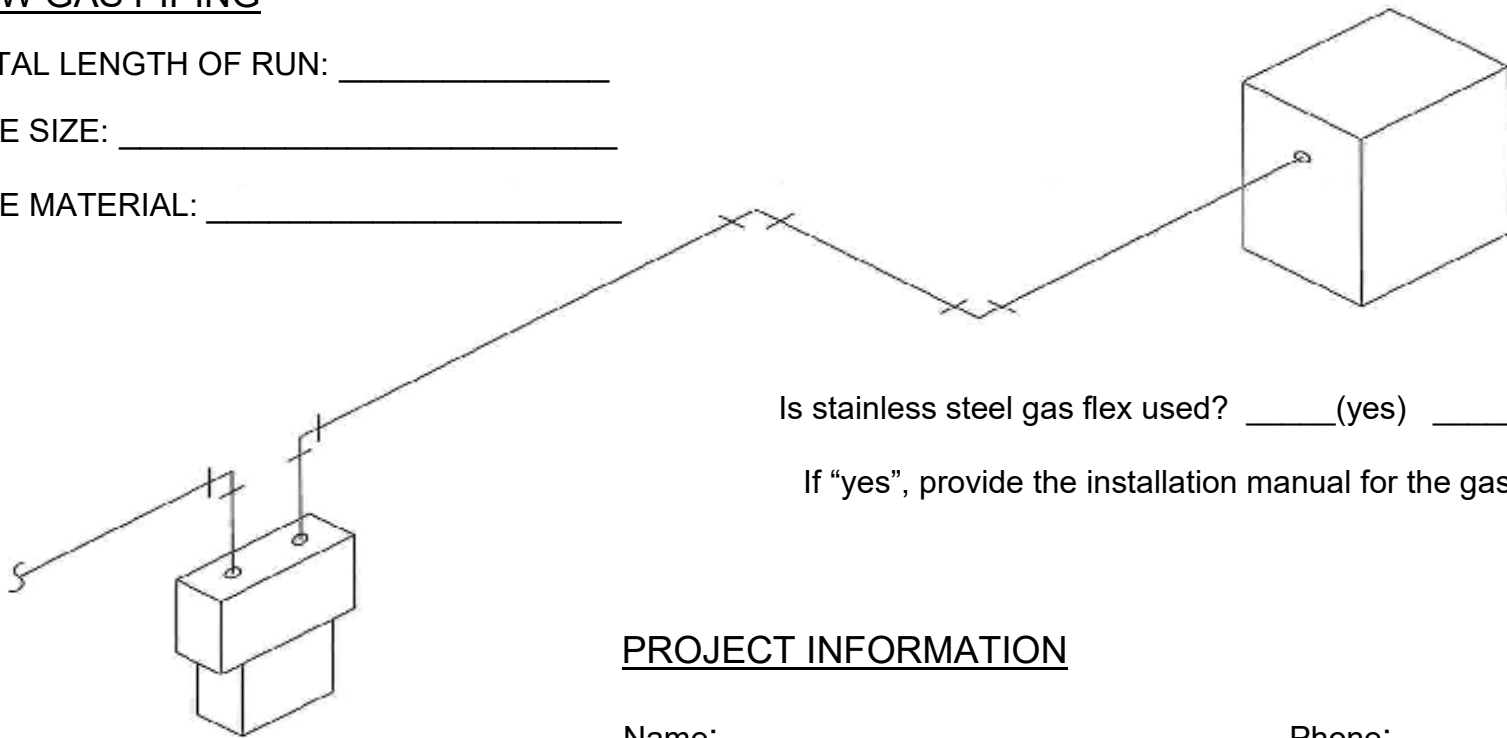

Is stainless steel gas flex used? \_\_\_\_ (yes) \_\_\_\_ (no)

If "yes", provide the installation manual for the gas flex.

## EXISTING GAS METER

## PROJECT INFORMATION

Name: \_\_\_\_\_ Phone: \_\_\_\_\_

Address: \_\_\_\_\_

Construction Cost: \_\_\_\_\_ Date: \_\_\_\_\_