


**BUILDING ELEVATIONS**

**MAJOR 1, SHOPS 1&2**

DATE: 10/29/2019  
MCG JOB #: 16.480.01

DATE REVISIONS

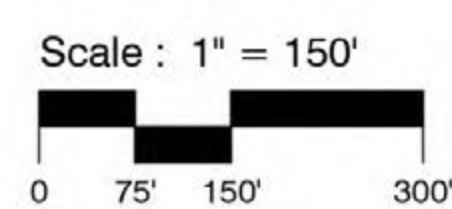

© MCG ARCHITECTS 2015 ALL RIGHTS RESERVED  
NOTE: This information is conceptual in nature and is subject to adjustments pending further verification and Client, Tenant, and Governmental Agency approvals. No warranties or guarantees of any kind are given or implied by the Architect.


**BLUE OAKS PLAZA**  
ROSEVILLE, CA 95744

250 Sutter Street, Suite 500  
San Francisco, California 94108-4461  
☎ 415.974.6002 ☎ 415.974.1556  
mcgarchitecture.com





EAST ELEVATION

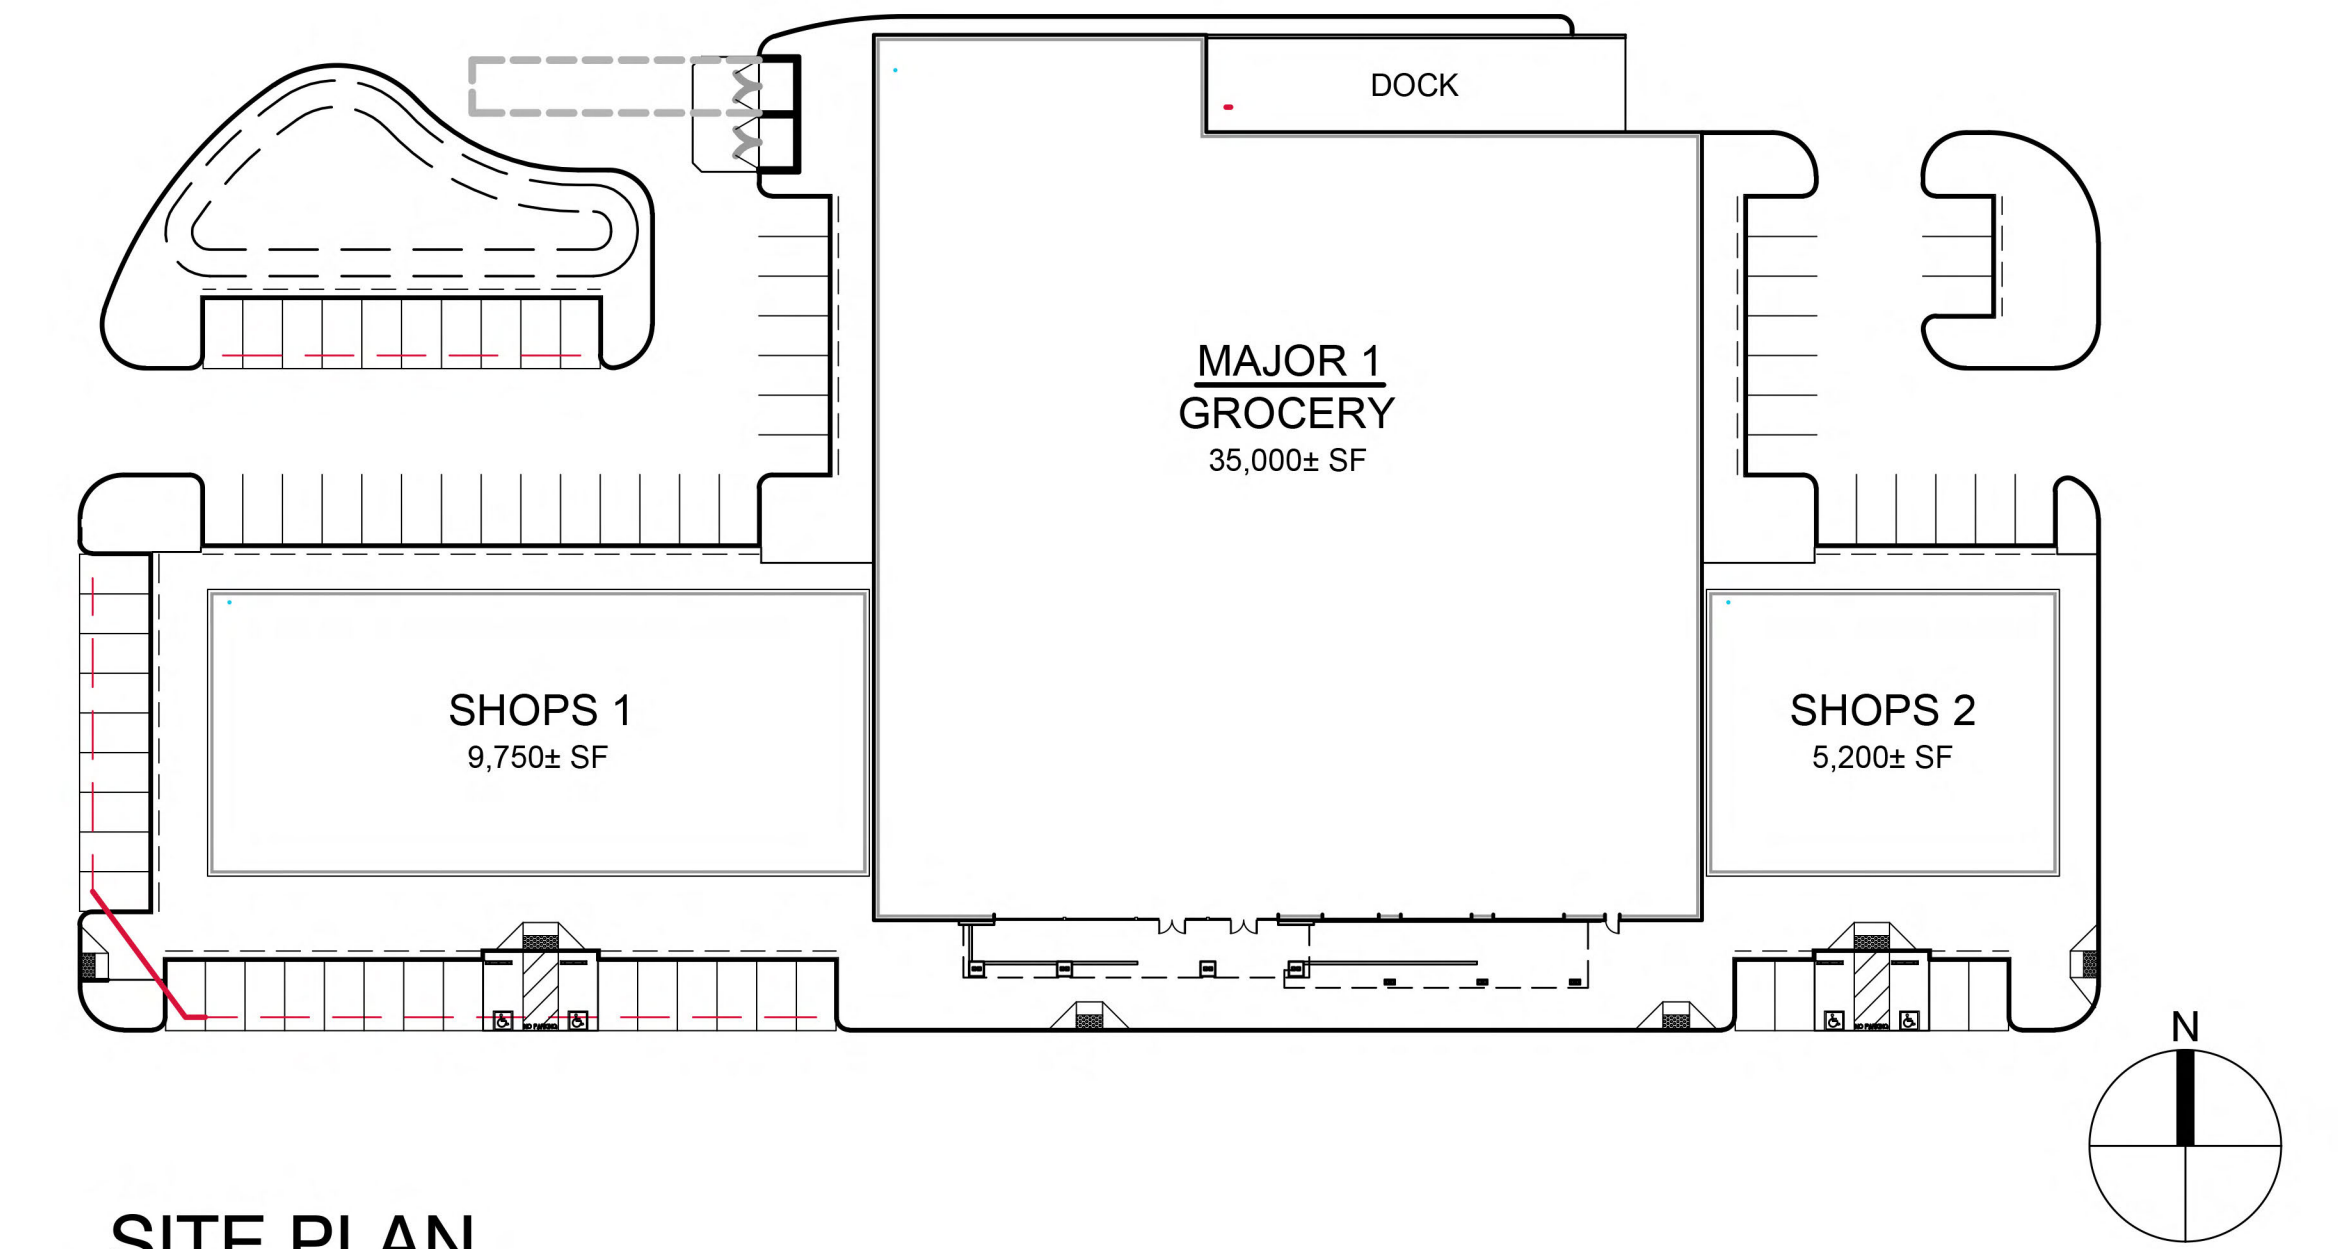

SITE PLAN  
NTS



SOUTH ELEVATION

## MAJOR 1, SHOPS 1&2

DATE: 10/29/2019  
MCG JOB #: 16.480.01

DATE	REVISIONS


© MCG ARCHITECTS 2015 ALL RIGHTS RESERVED  
NOTE: This information is conceptual in nature and is subject to adjustments pending further verification and Client, Tenant, and Governmental Agency approvals. No warranties or guarantees of any kind are given or implied by the Architect.

BLUE OAKS PLAZA  
ROSEVILLE, CA 95744

250 Sutter Street, Suite 500  
San Francisco, California 94108-4461  
☎ 415.974.6002 ☎ 415.974.1556  
mcgarchitecture.com




SM

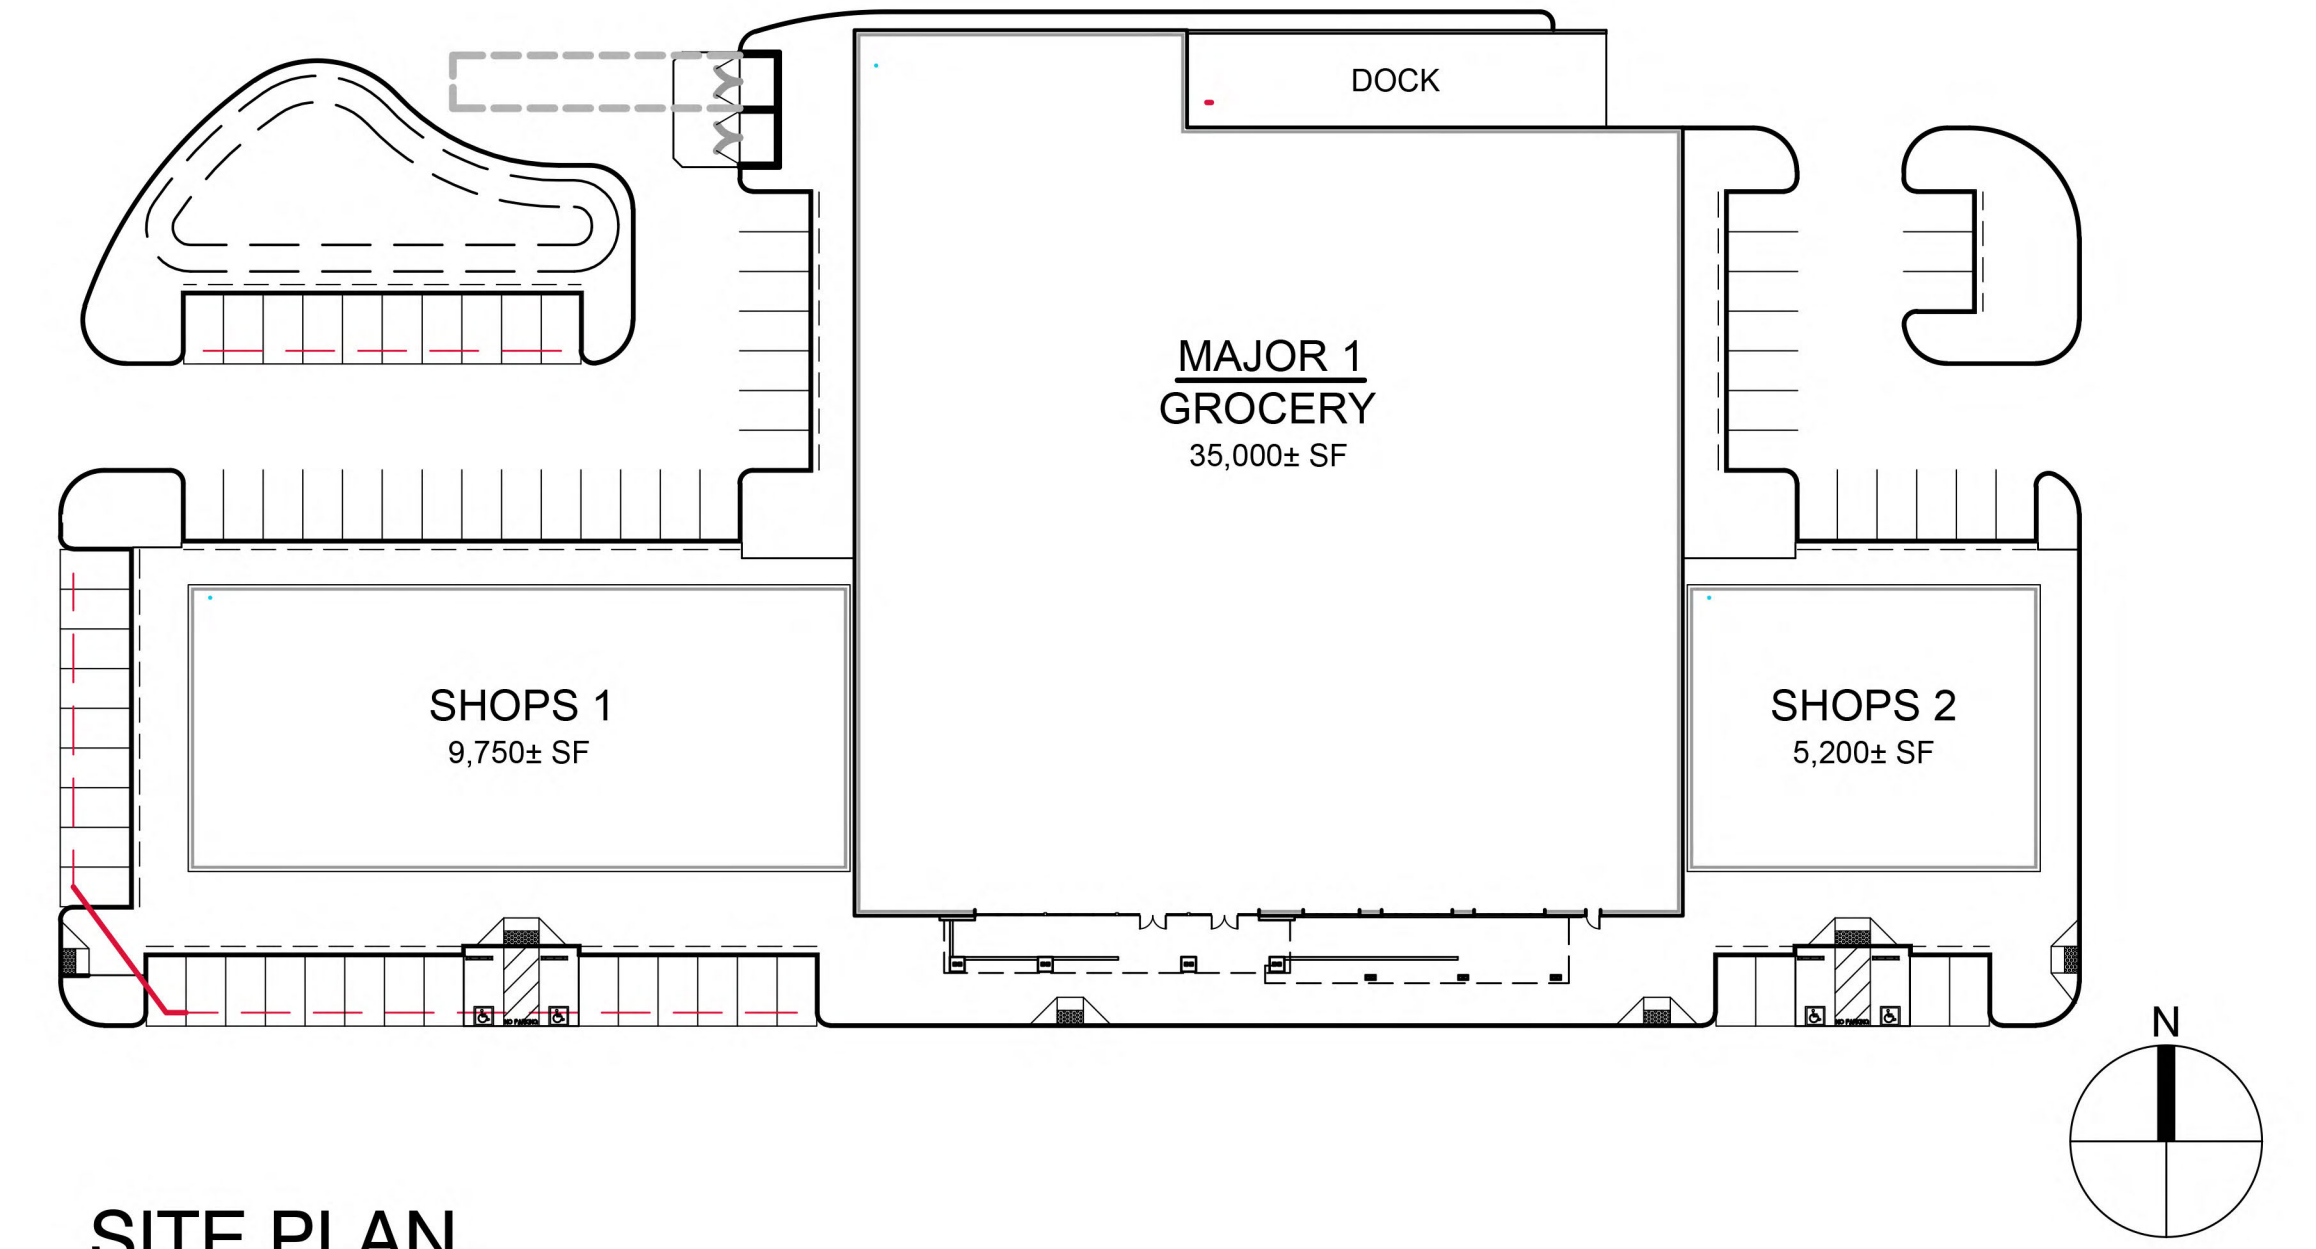

SITE PLAN  
NTS



WEST ELEVATION

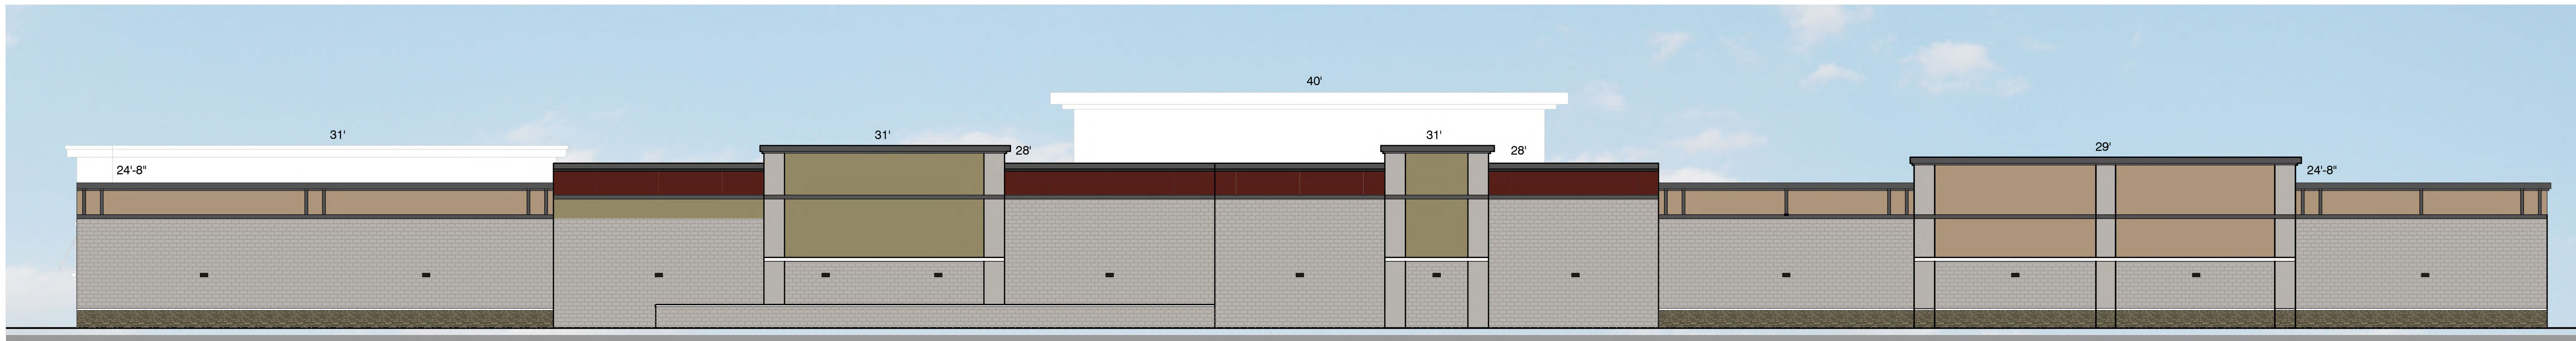


NORTH ELEVATION

BUILDING ELEVATIONS

MAJOR 1, SHOPS 1&2

DATE: 10/29/2019  
MCG JOB #: 16.480.01

DATE	REVISIONS

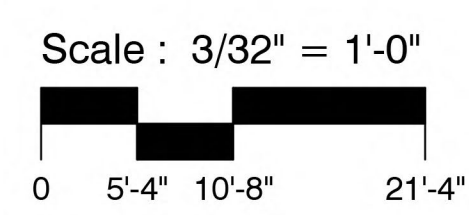



© MCG ARCHITECTS 2015 ALL RIGHTS RESERVED  
NOTE: This information is conceptual in nature and is subject to adjustments pending further verification and Client, Tenant, and Governmental Agency approvals. No warranties or guarantees of any kind are given or implied by the Architect.

BLUE OAKS PLAZA  
ROSEVILLE, CA 95744

250 Sutter Street, Suite 500  
San Francisco, California 94108-4461  
☎ 415.974.6002 ☎ 415.974.1556  
mcgarchitecture.com




SM

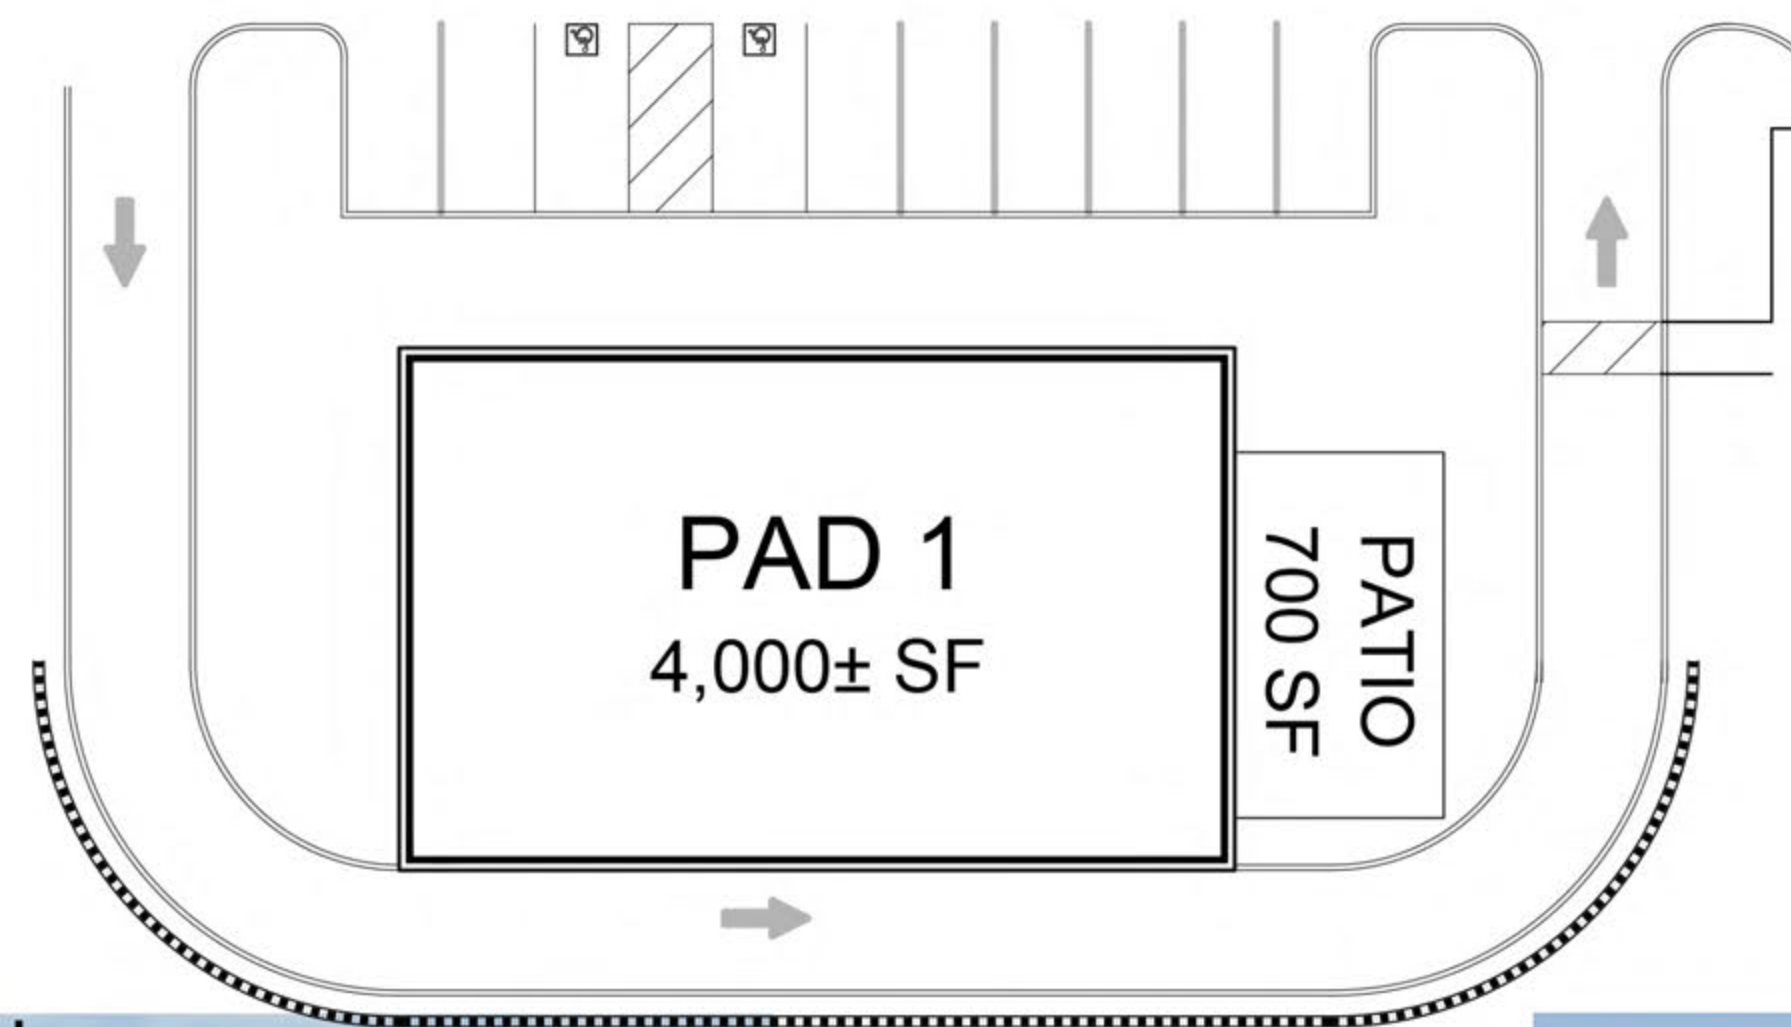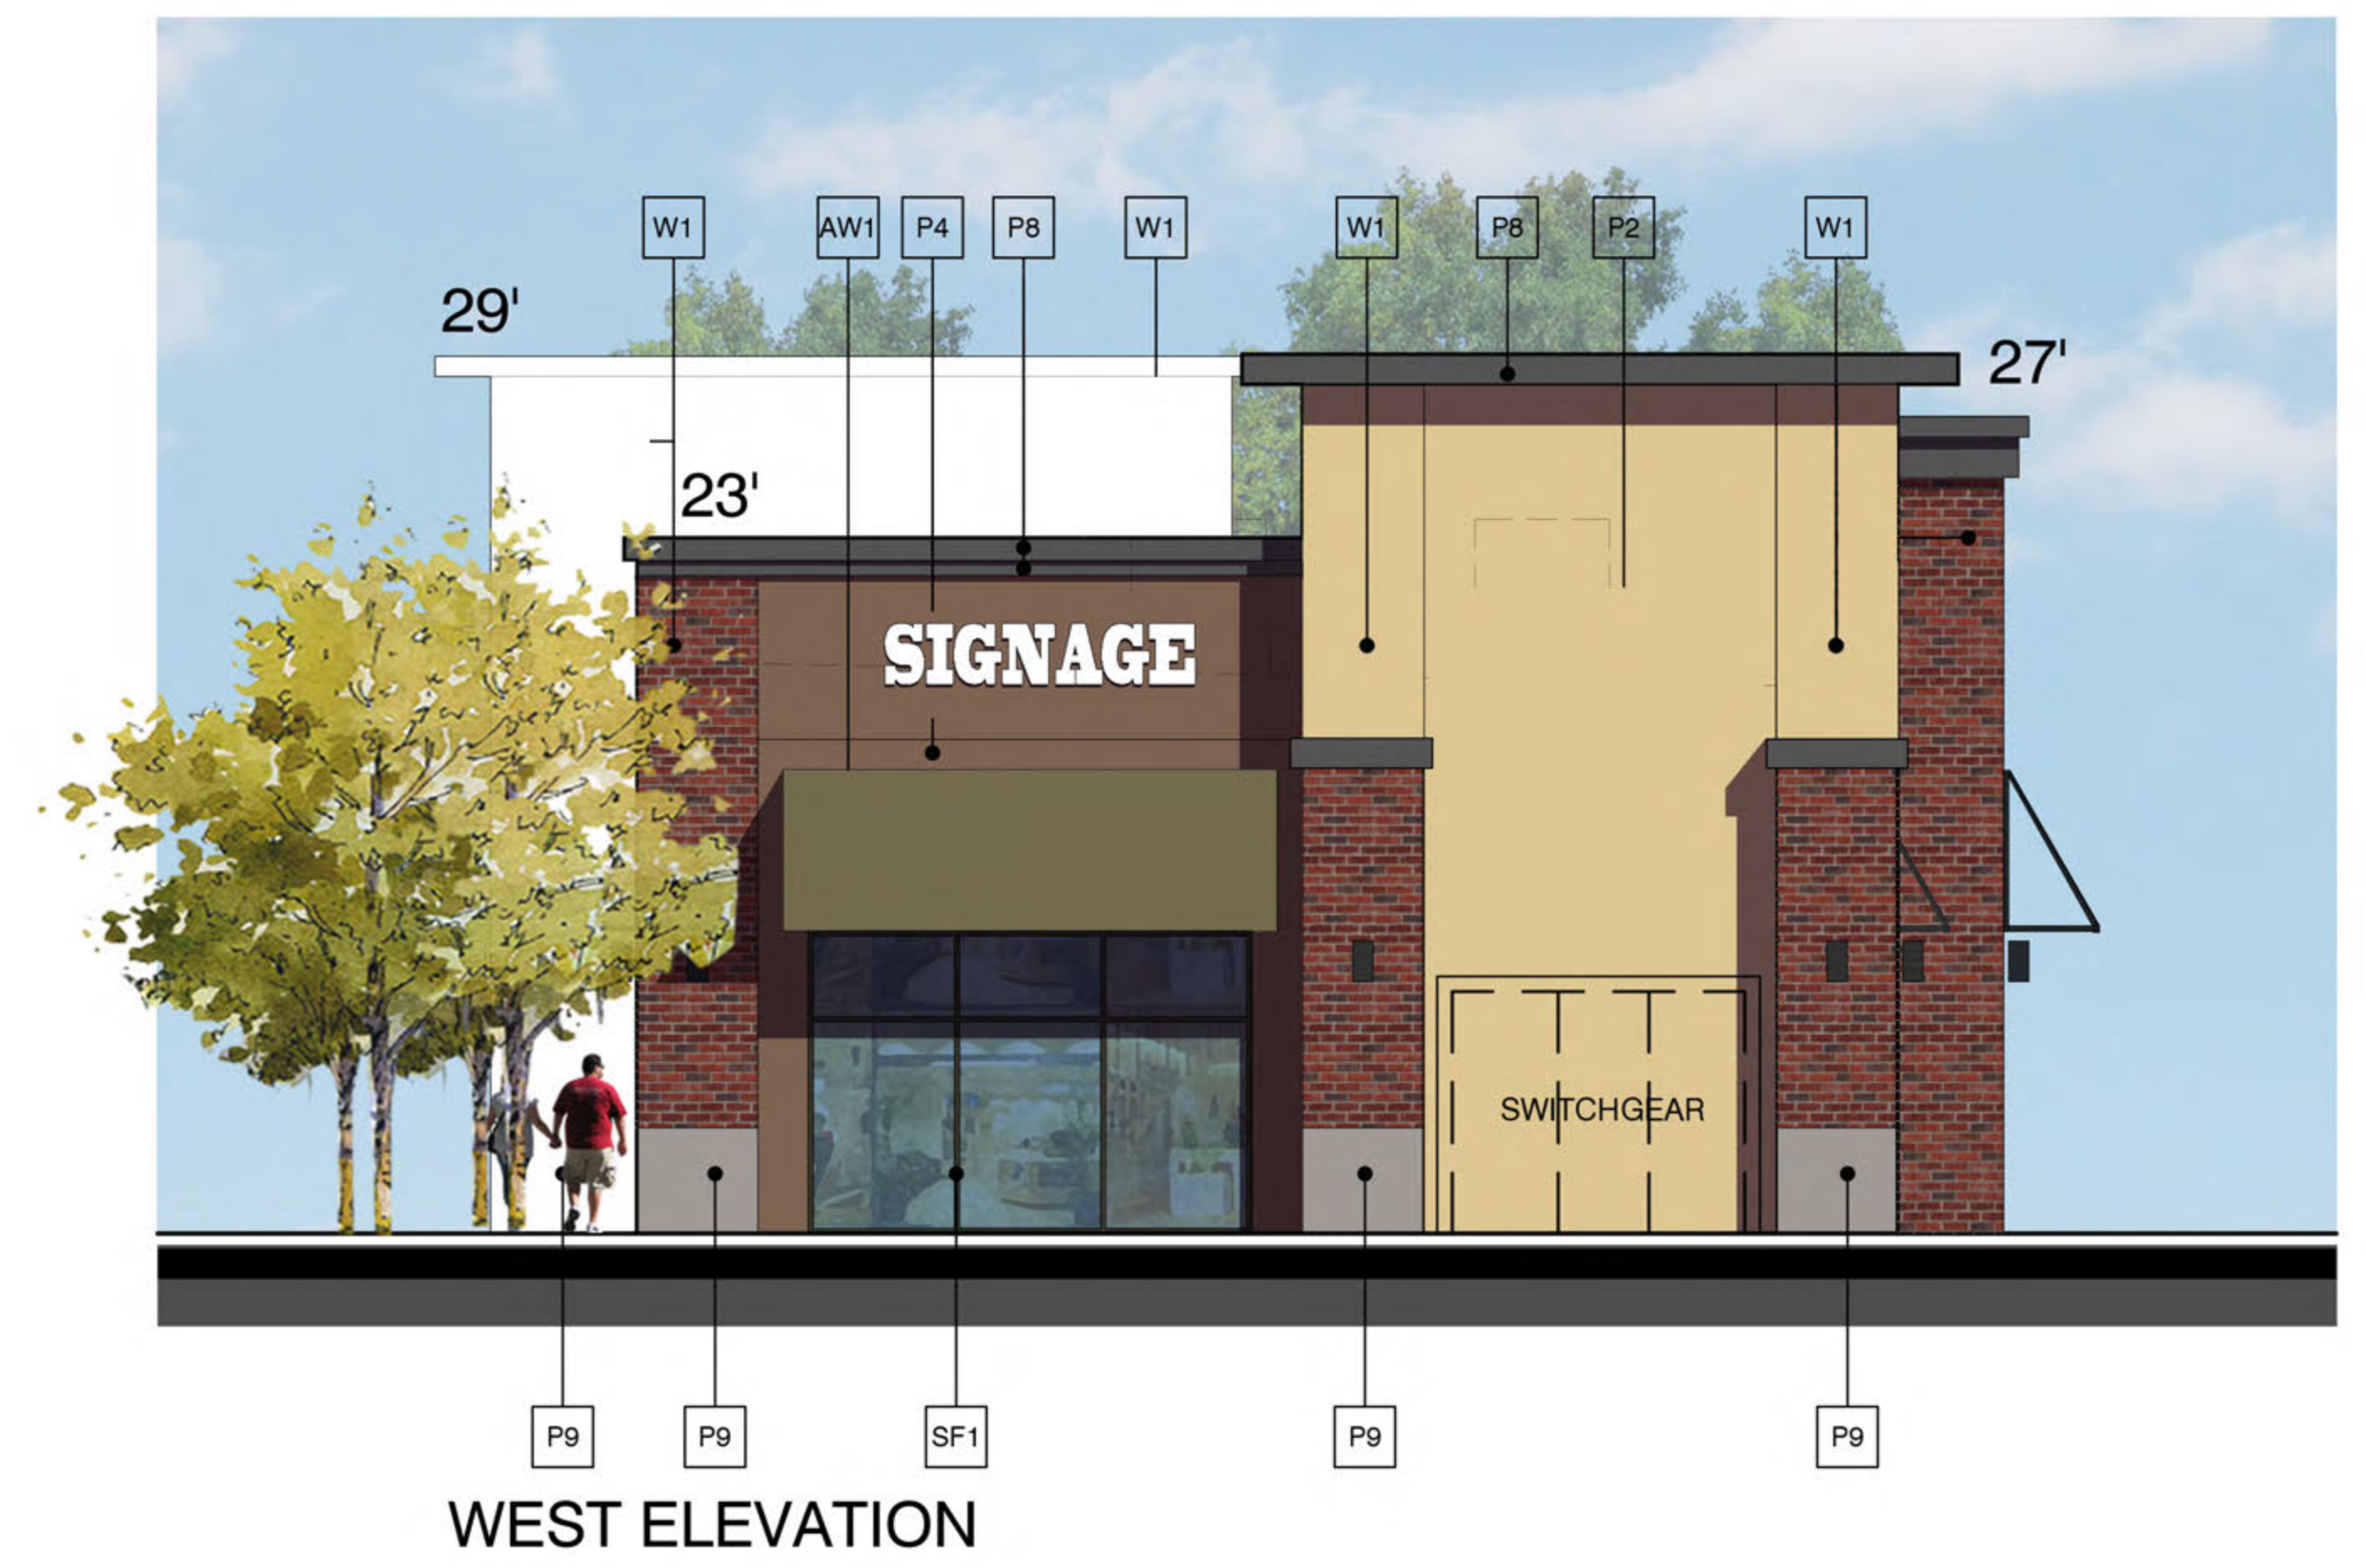

BUILDING ELEVATIONS

DATE: 12/04/2017  
MCG JOB #: 16.480.01

DATE	REVISIONS

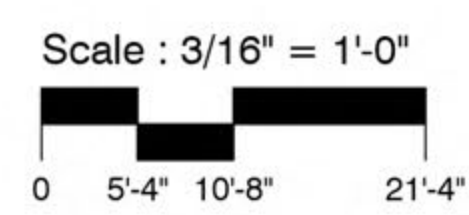

© MCG ARCHITECTS 2015 ALL RIGHTS RESERVED  
NOTE: This information is conceptual in nature and is subject to adjustments pending further verification and Client, Tenant, and Governmental Agency approvals. No warranties or guarantees of any kind are given or implied by the Architect.

PAD 1

BLUE OAKS PLAZA  
ROSEVILLE, CA 95744

250 Sutter Street, Suite 500  
San Francisco, California 94108-4461  
☎415.974.6002 ☎415.974.1556  
mcgarchitecture.com






NORTH ELEVATION



WEST ELEVATION

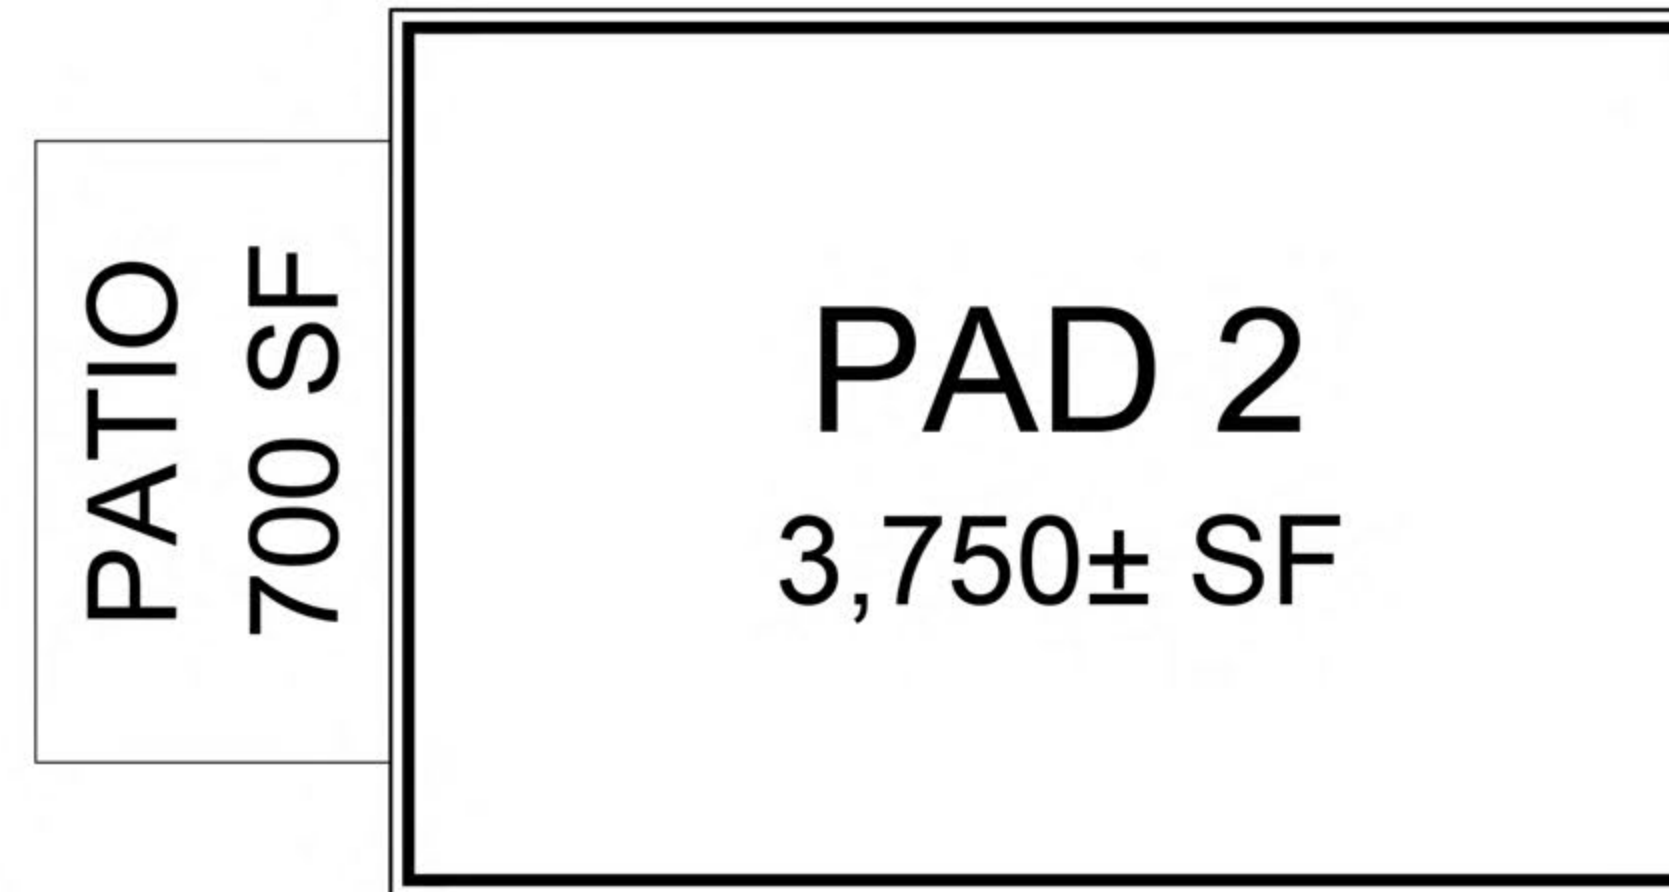

SITE PLAN  
NTS



SOUTH ELEVATION




EAST ELEVATION

BUILDING ELEVATIONS

DATE: 12/04/2017  
MCG JOB #: 16.480.01

DATE	REVISIONS

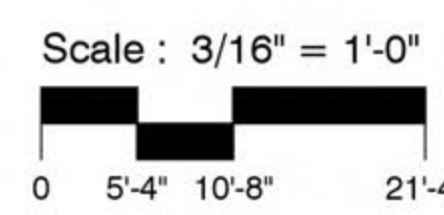

© MCG ARCHITECTS 2015 ALL RIGHTS RESERVED  
NOTE: This information is conceptual in nature and is subject to adjustments pending further verification and Client, Tenant, and Governmental Agency approvals. No warranties or guarantees of any kind are given or implied by the Architect.

PAD 2

BLUE OAKS PLAZA  
ROSEVILLE, CA 95744

250 Sutter Street, Suite 500  
San Francisco, California 94108-4461  
☎415.974.6002 ☎415.974.1556  
mccgarchitecture.com



NORTH ELEVATION



EAST ELEVATION




WEST ELEVATION



SOUTH ELEVATION



PATIO  
700 SF

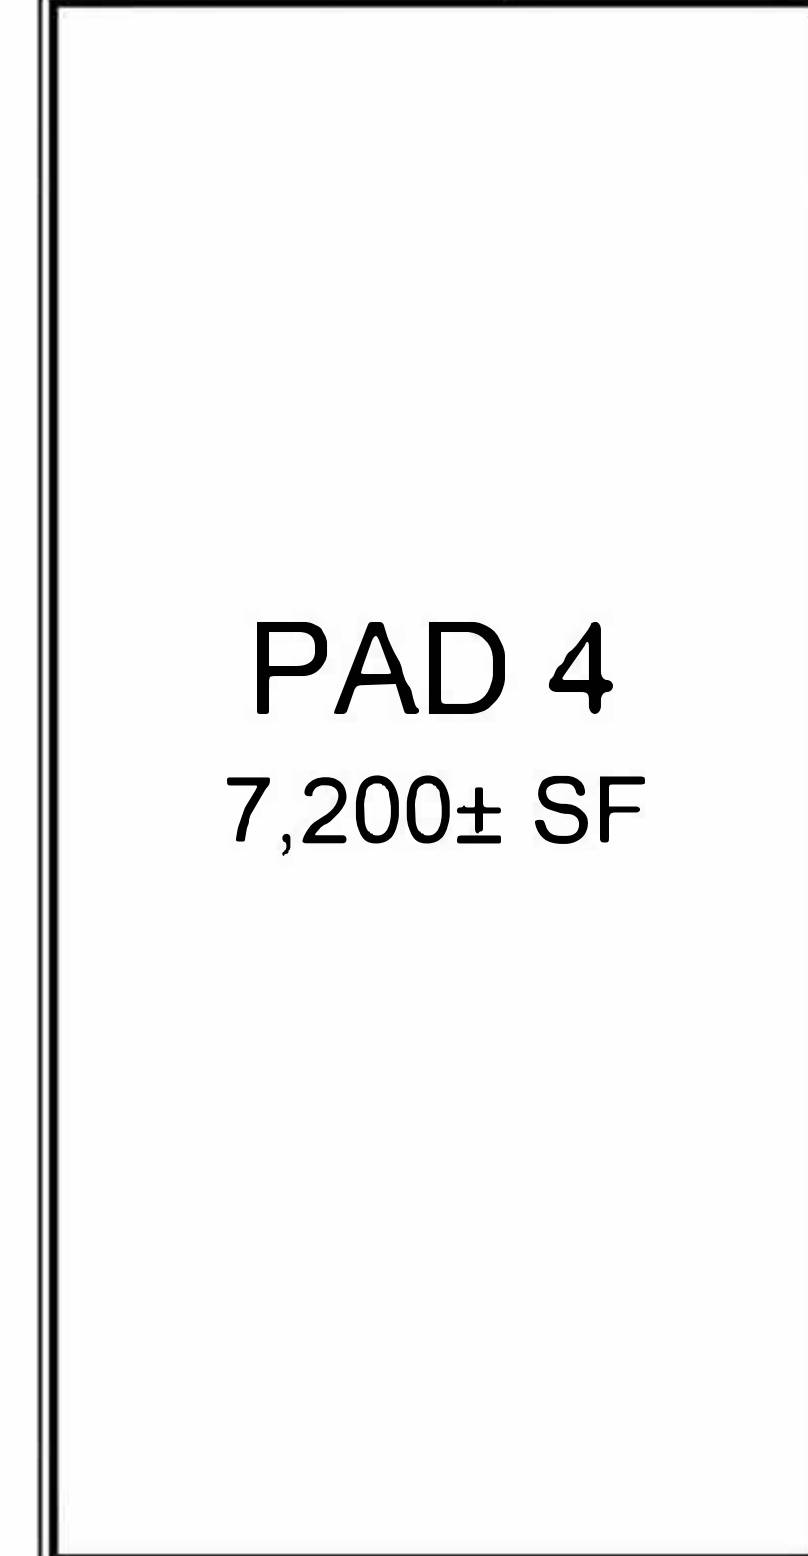

PAD 4  
7,200± SF

PATIO  
700 SF


SITE PLAN  
NTS

BUILDING ELEVATIONS

PAD 4

DATE: 11/27/2017  
MCG JOB #: 16.480.01

DATE	REVISIONS

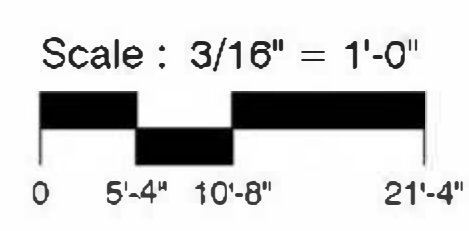

© MCG ARCHITECTS 2015. ALL RIGHTS RESERVED.  
NOTE: This information is conceptual in nature and is subject to adjustments pending further verification and Client, Tenant, and Governmental Agency approvals. No warranties or guarantees of any kind are given or implied by the Architect.

BLUE OAKS PLAZA  
ROSEVILLE, CA 95744

250 Sutter Street, Suite 500  
San Francisco, California 94108-4461  
☎415.974.6002 ☎415.974.1556  
mccgarchitecture.com





NORTH ELEVATION




SOUTH ELEVATION



WEST ELEVATION



EAST ELEVATION

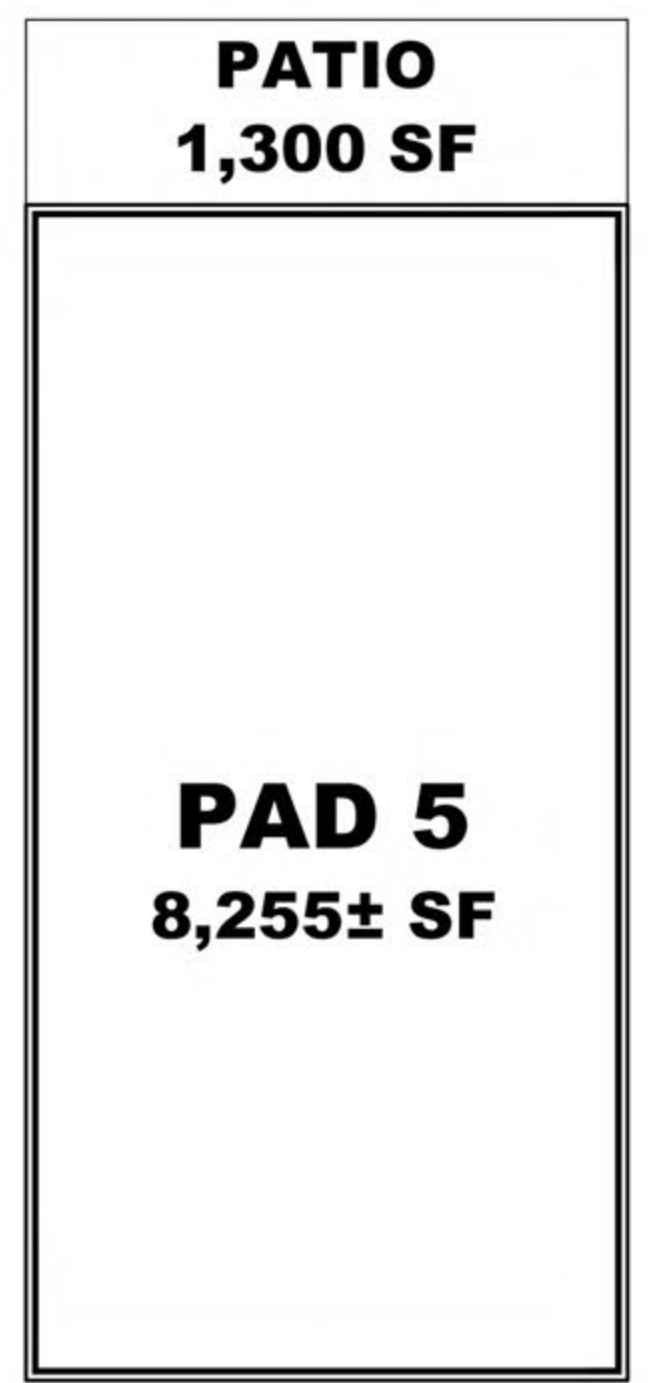


SITE PLAN  
NTS

BUILDING ELEVATIONS

PAD 5

DATE: 11/27/2017  
MCG JOB #: 16.480.01

DATE	REVISIONS

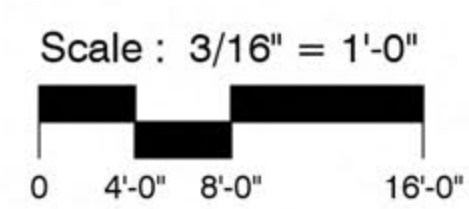

© MCG ARCHITECTS 2015 ALL RIGHTS RESERVED  
NOTE: This information is conceptual in nature and is subject to adjustments pending further verification and Client, Tenant, and Governmental Agency approvals. No warranties or guarantees of any kind are given or implied by the Architect.

BLUE OAKS PLAZA  
ROSEVILLE, CA 95744

250 Sutter Street, Suite 500  
San Francisco, California 94108-4461  
☎415.974.6002 ☎415.974.1556  
mccgarchitecture.com






NORTH ELEVATION



WEST ELEVATION

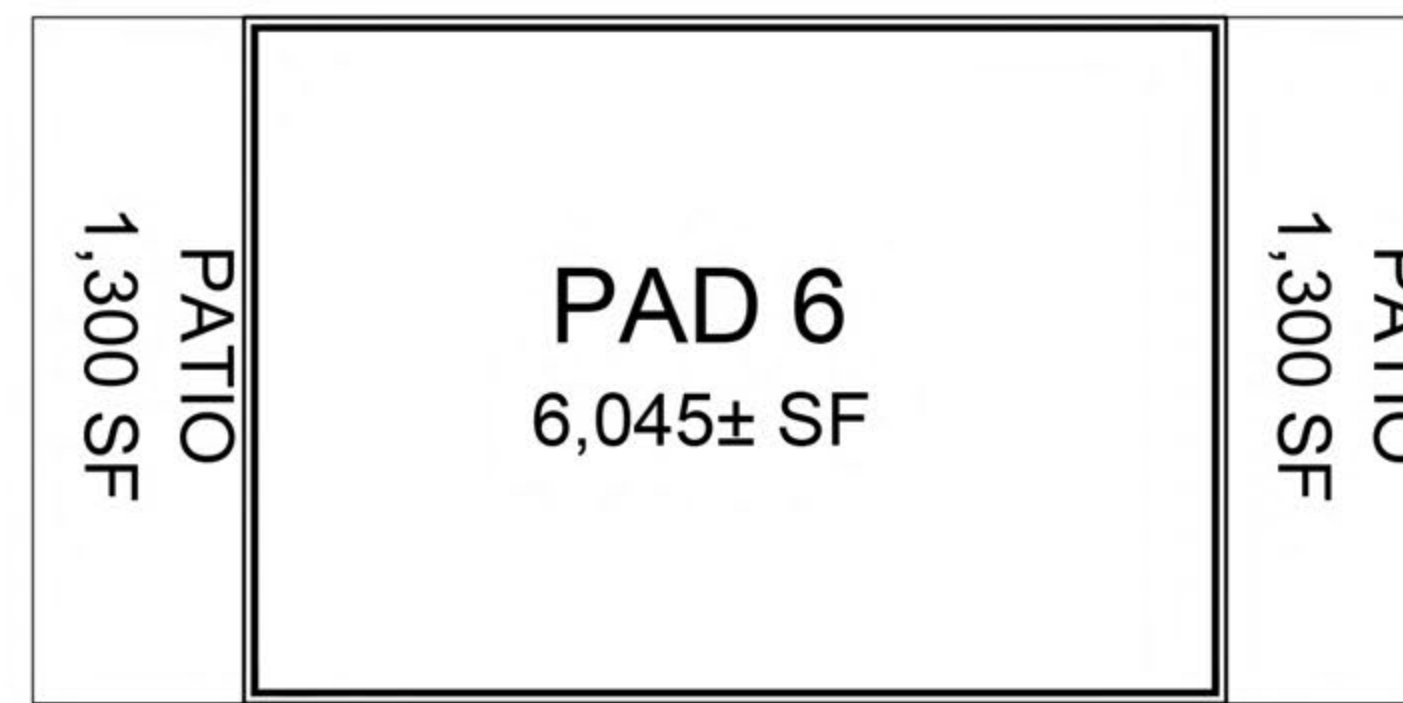

SITE PLAN  
NTS



SOUTH ELEVATION




EAST ELEVATION

BUILDING ELEVATIONS

PAD 6

DATE: 02/20/2018  
MCG JOB #: 16.480.01

DATE	REVISIONS

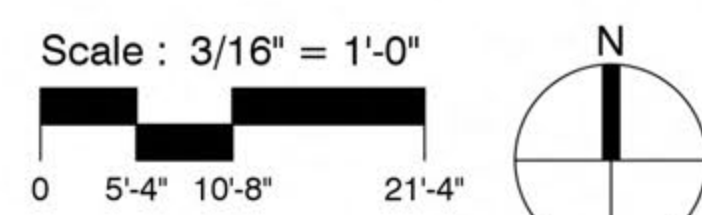

© MCG ARCHITECTS 2015. ALL RIGHTS RESERVED.  
NOTE: This information is conceptual in nature and is subject to adjustments pending further verification and Client, Tenant, and Governmental Agency approvals. No warranties or guarantees of any kind are given or implied by the Architect.

BLUE OAKS PLAZA  
ROSEVILLE, CA 95744

250 Sutter Street, Suite 500  
San Francisco, California 94108-4461  
415.974.6002 415.974.1556  
mcgarchitecture.com

