


# AREA 3 TRAIL ALIGNMENT OPTIONS

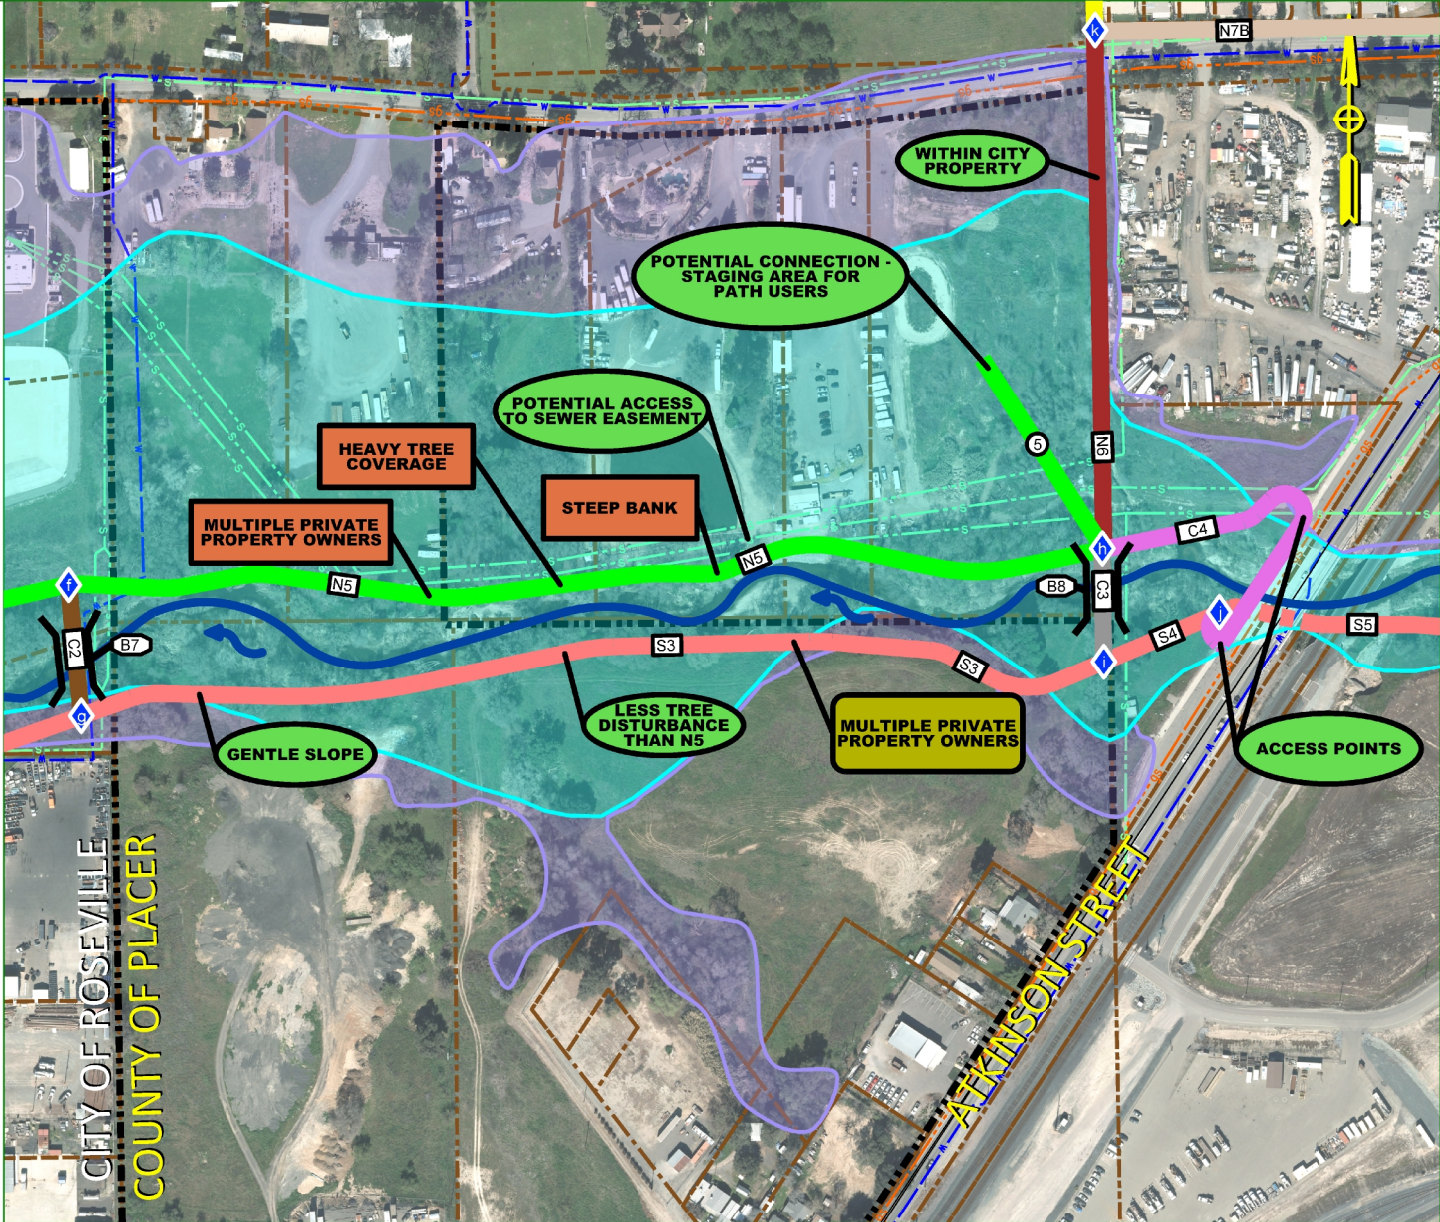

**LEGEND**

★ CONNECTION TO EXISTING/PROPOSED TRAIL	Ⓜ PROPOSED BRIDGE IDENTIFIER	○ OPPORTUNITY
N# NORTH ALIGNMENT SEGMENT IDENTIFIER	Ⓜ PROPOSED BRIDGE	○ NEUTRAL
S# SOUTH ALIGNMENT SEGMENT IDENTIFIER	C# CROSSING LABEL	Ⓜ CONSTRAINT
◆ NODE	— EXISTING BIKE TRAIL	Ⓜ REGULATORY FLOODWAY
Ⓜ ACCESS POINT	— PROPERTY LINE	Ⓜ HIGH HAZARD FLOOD ZONE
	— CITY/COUNTY LINE	

## DRY CREEK GREENWAY WEST MULTI-USE TRAIL PLANNING & FEASIBILITY STUDY