





FIRST FLOOR PLAN | 1
1/8" = 1'-0"

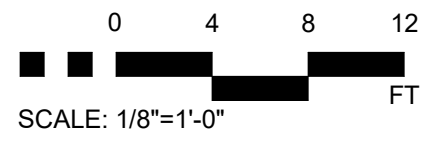

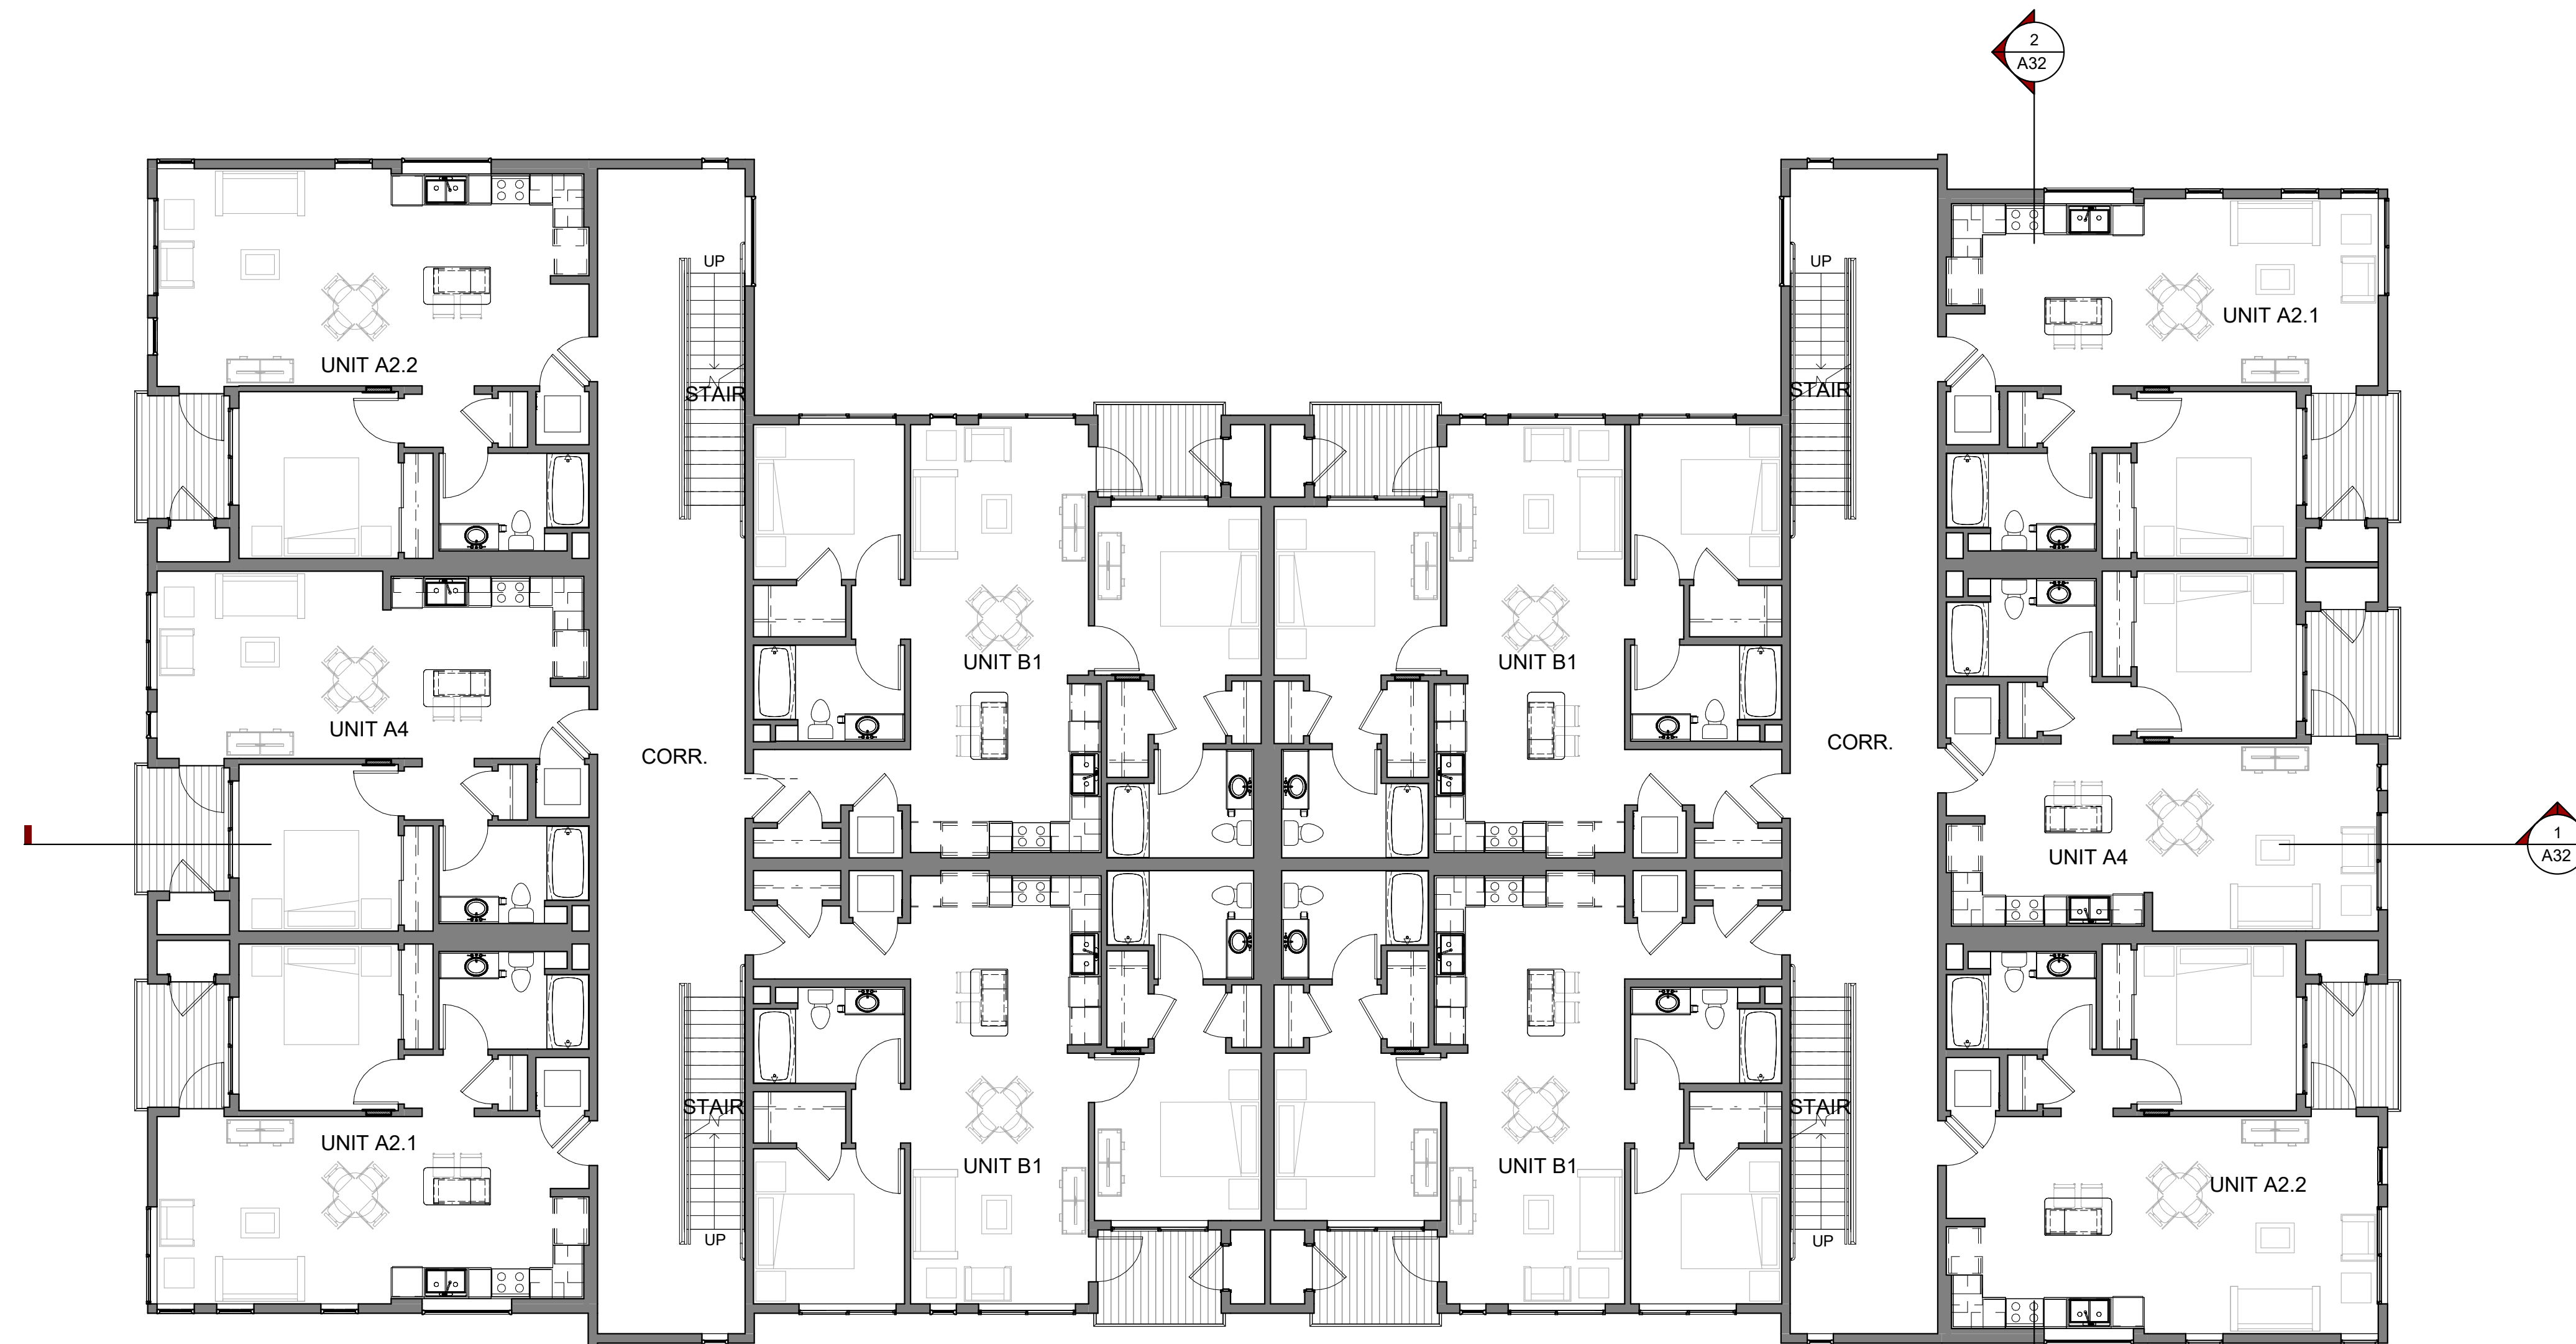



SECOND FLOOR PLAN | 1
1/8" = 1'-0"

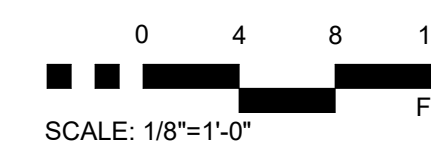

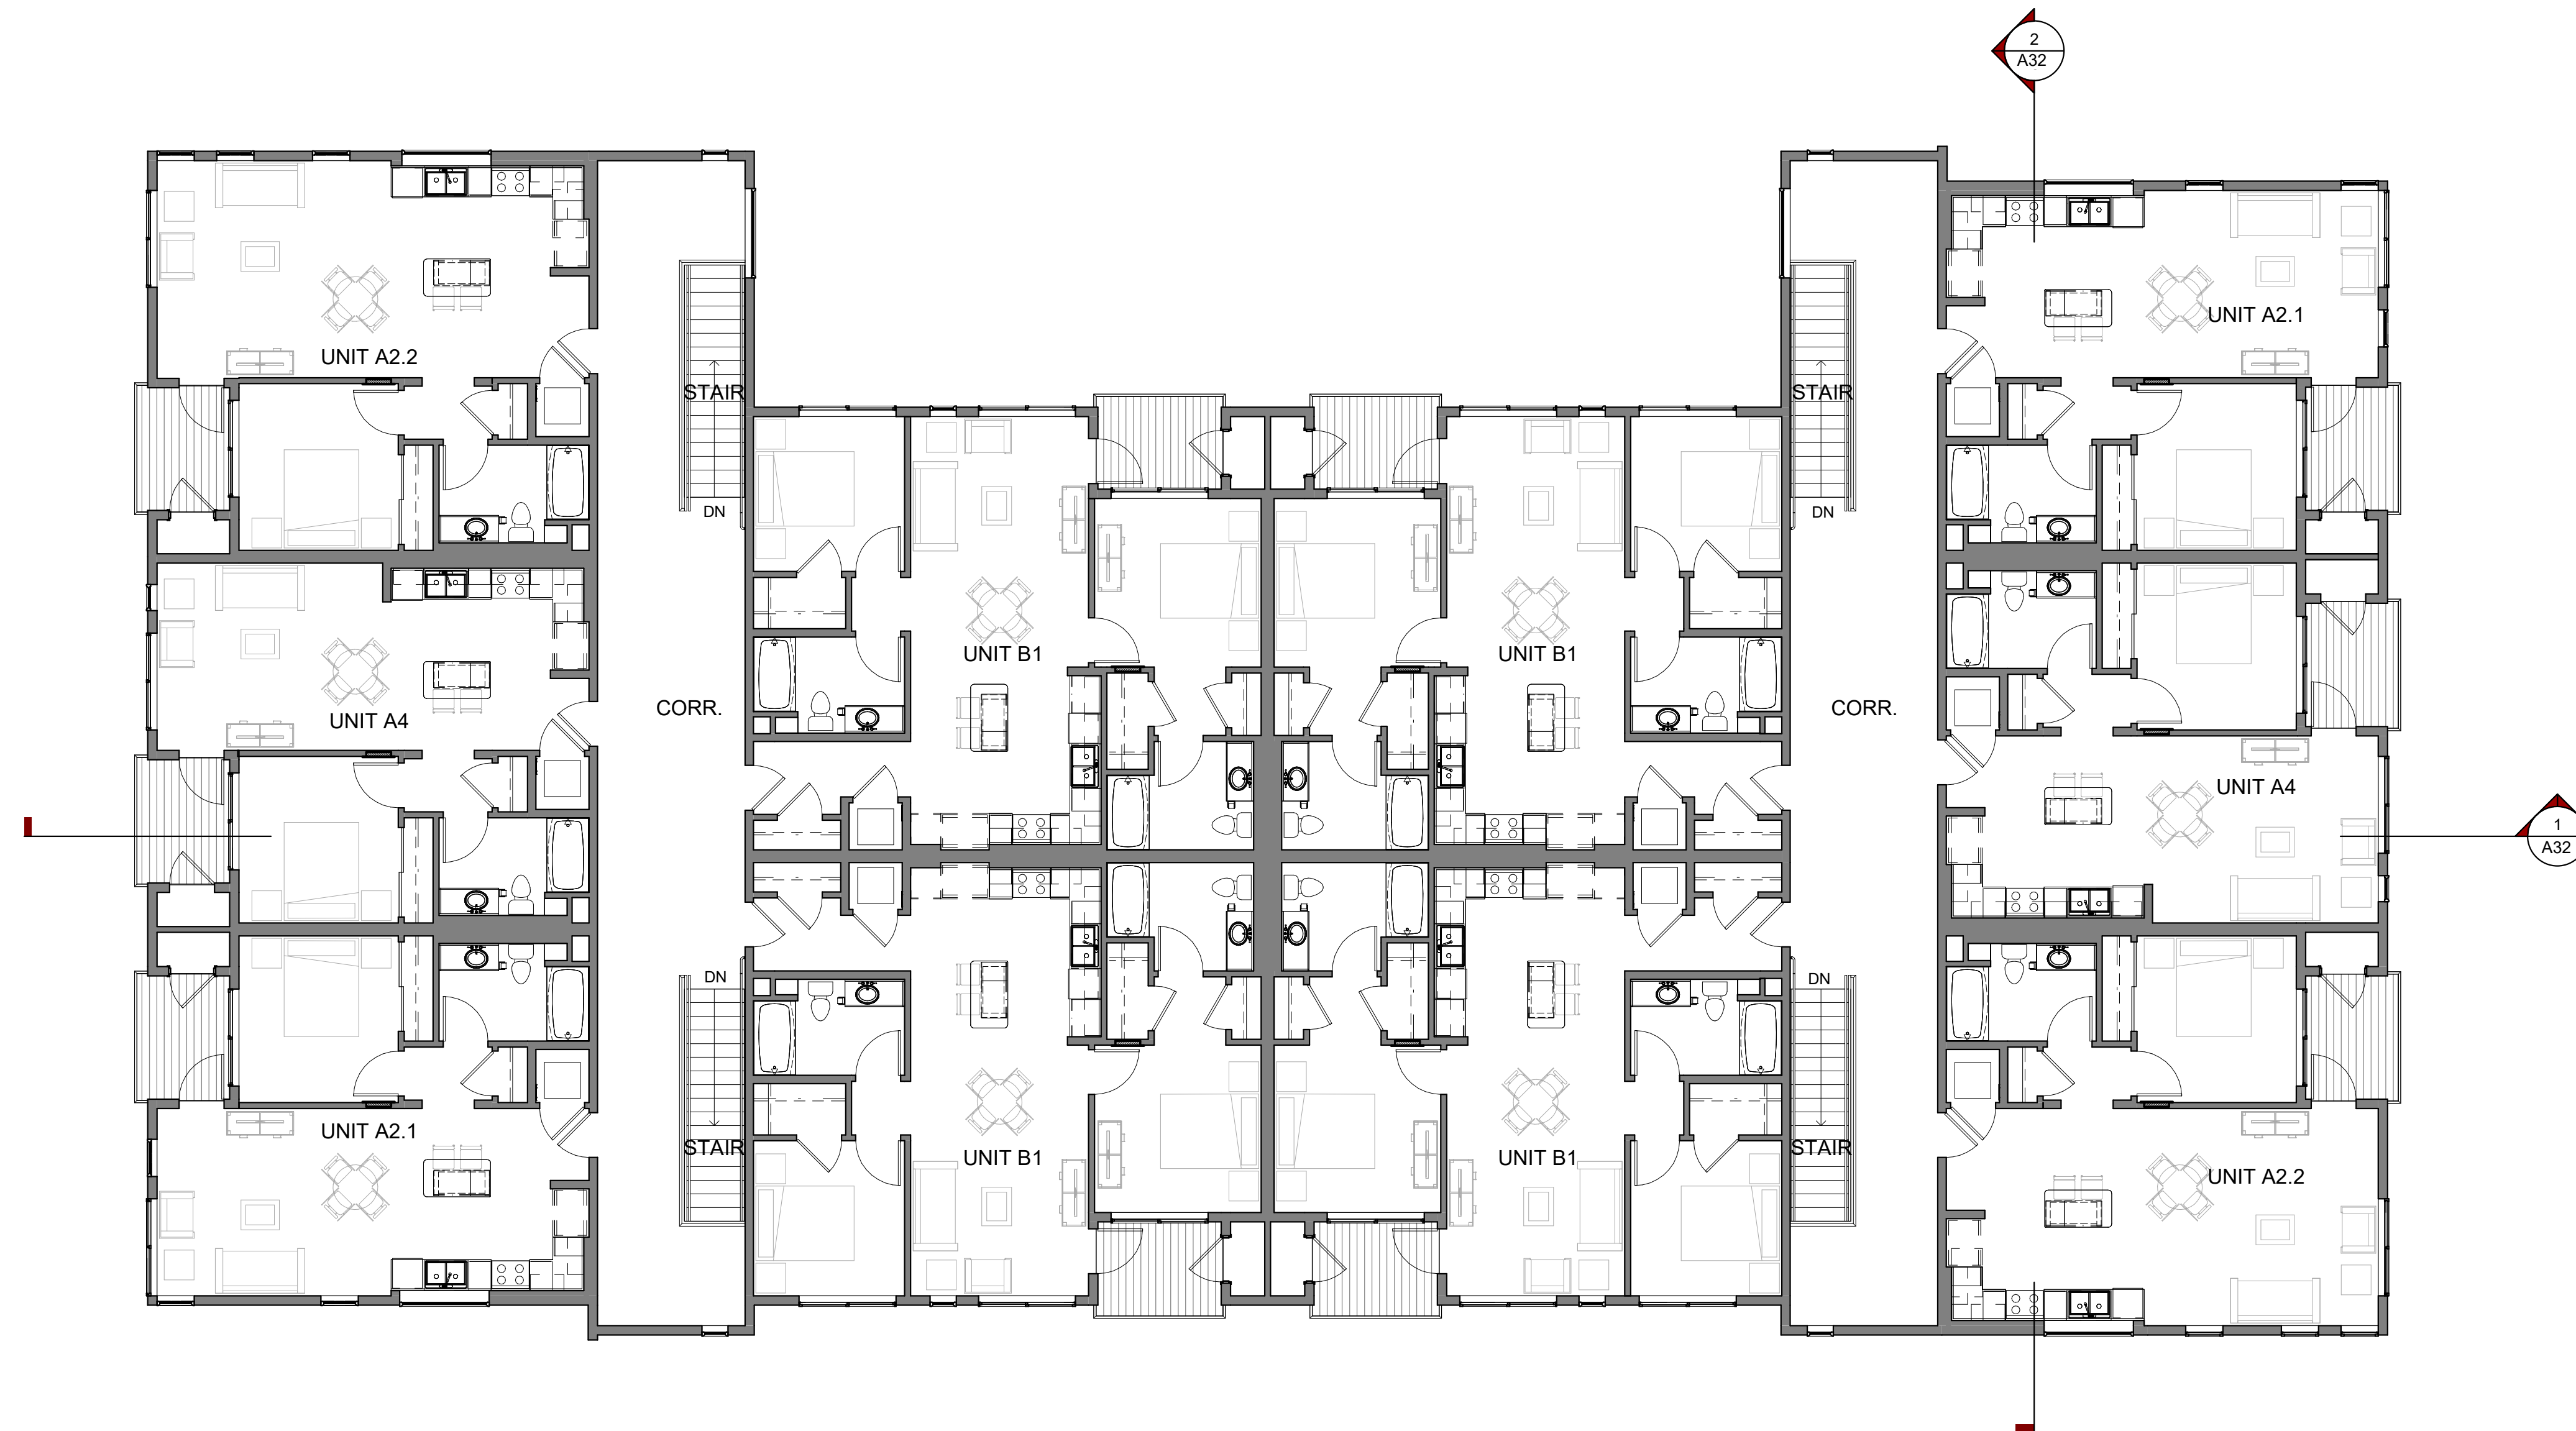



THIRD FLOOR PLAN | 1
1/8" = 1'-0"

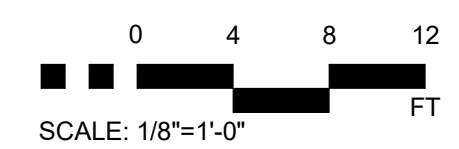

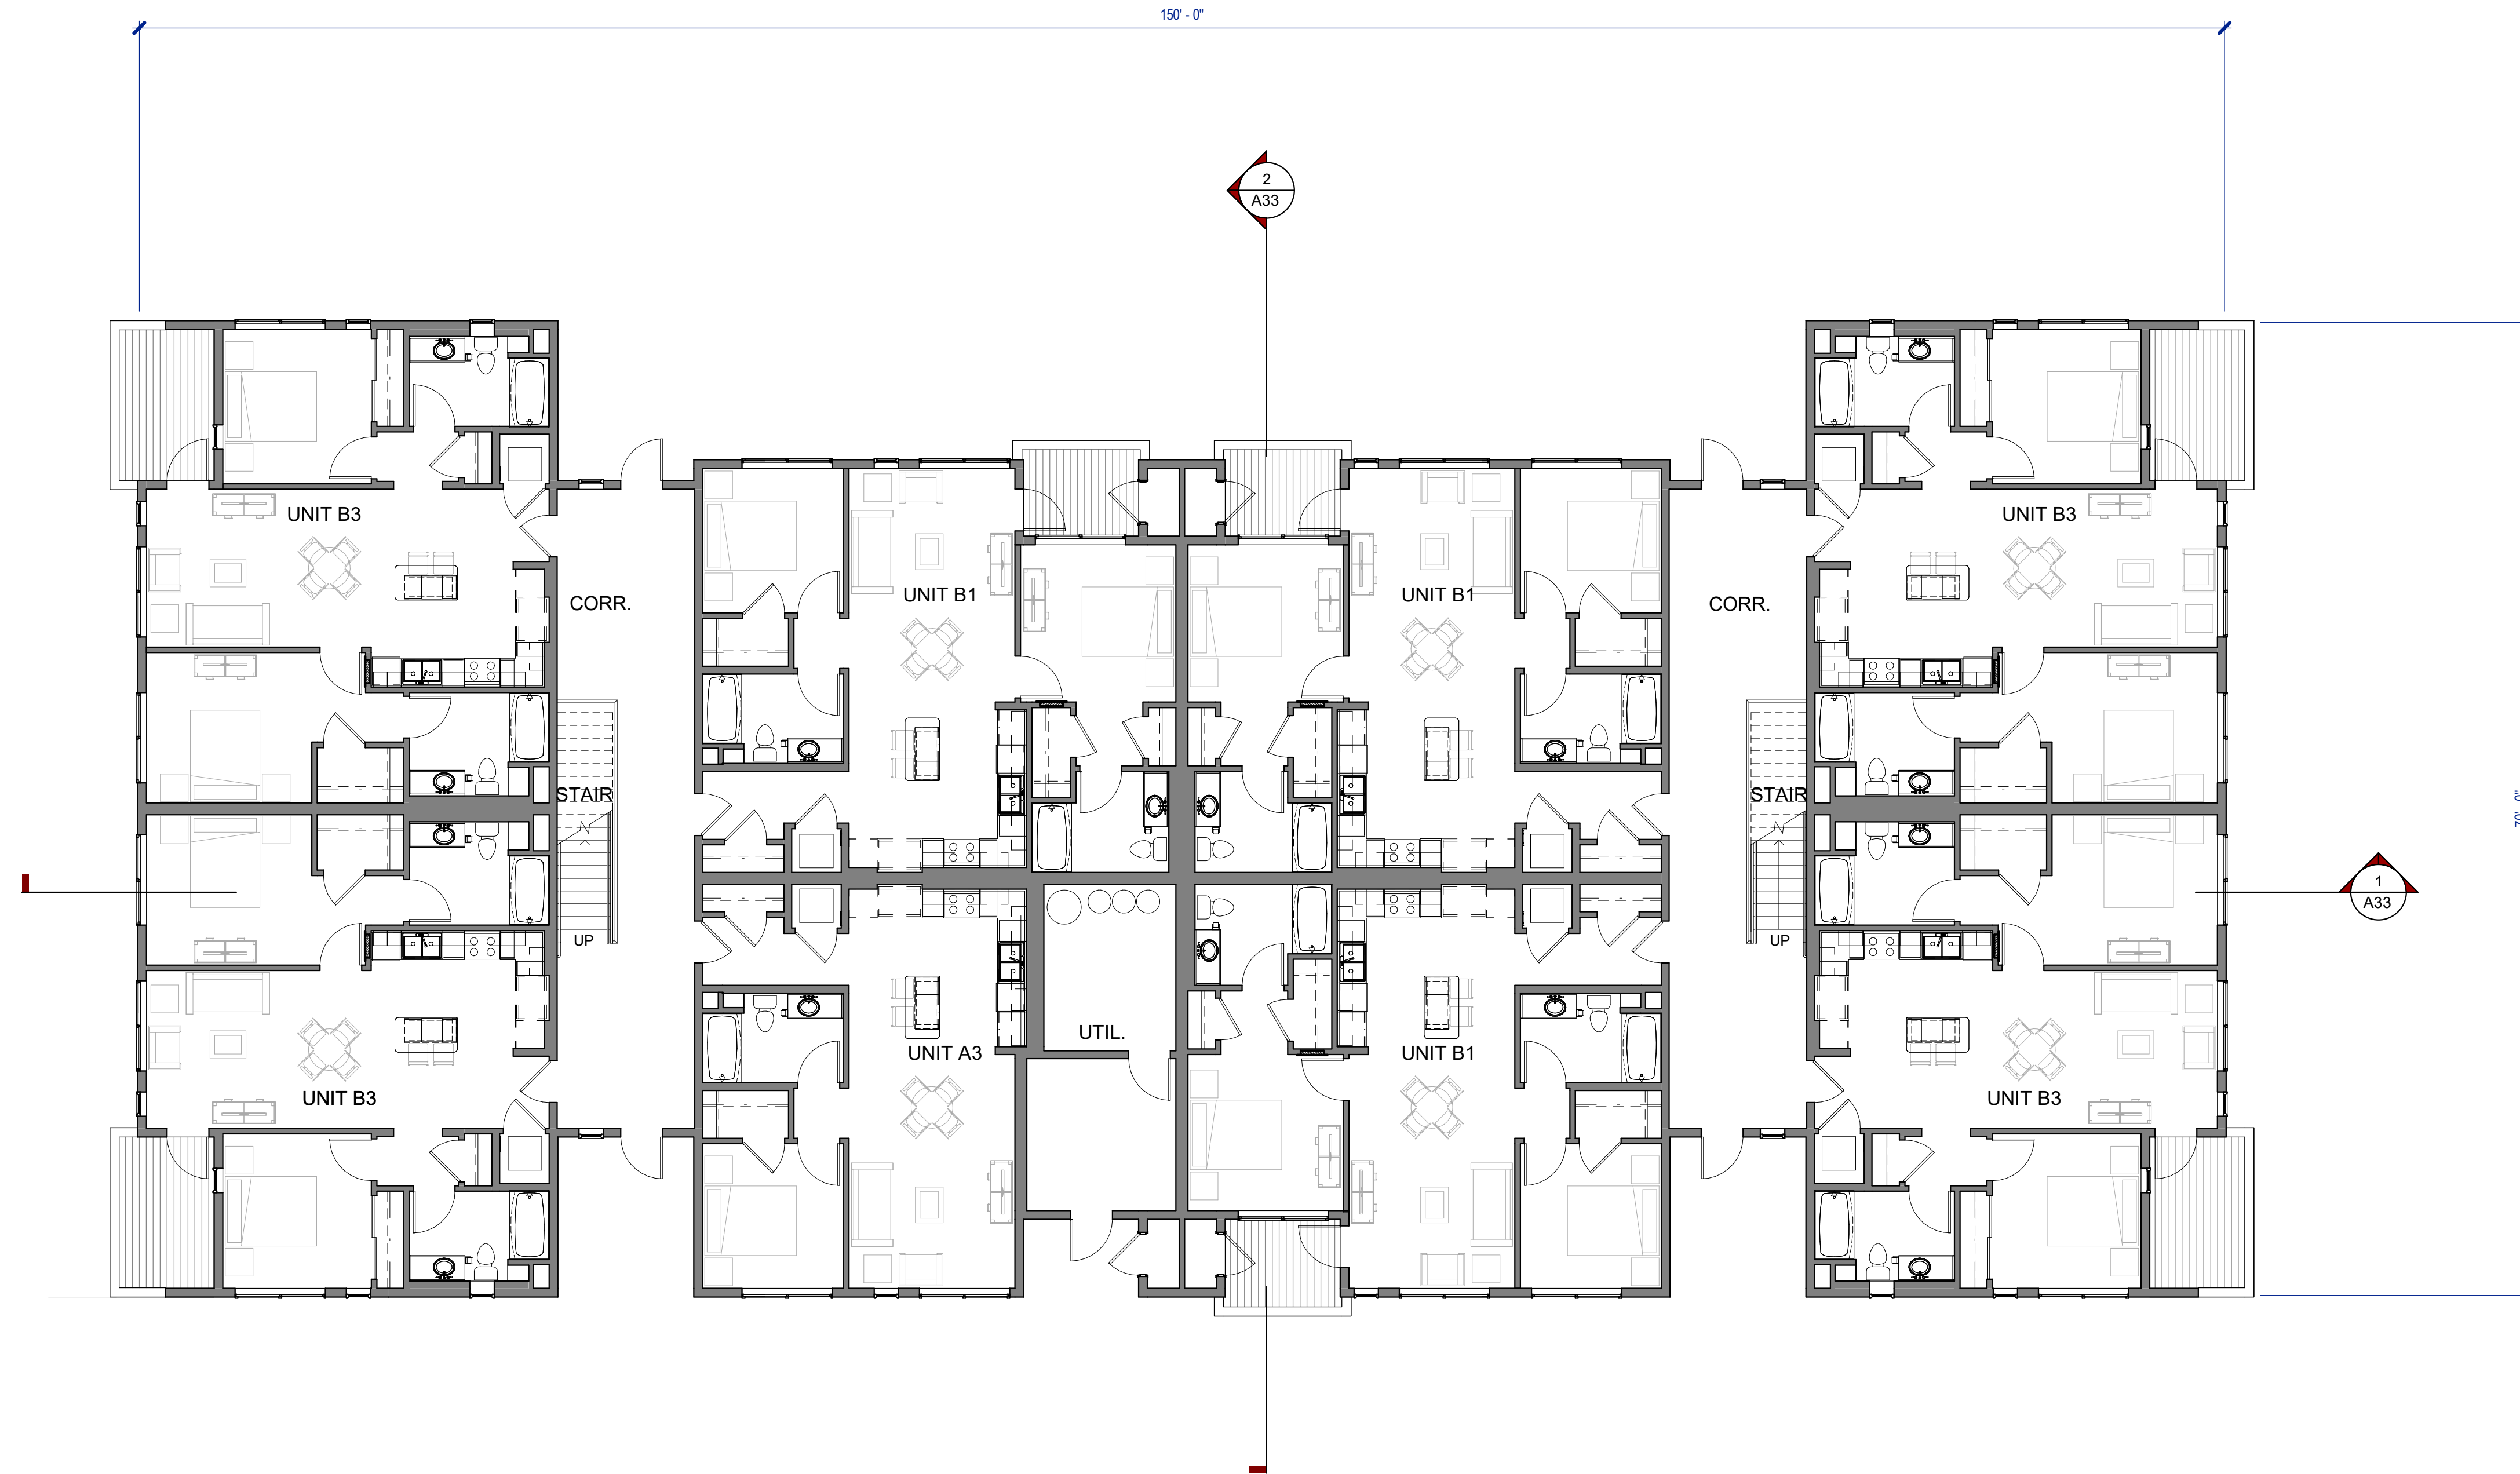



FIRST FLOOR PLAN | 1
1/8" = 1'-0"

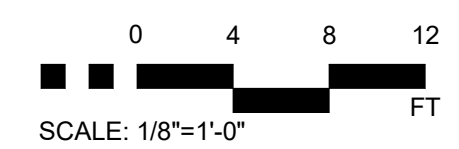

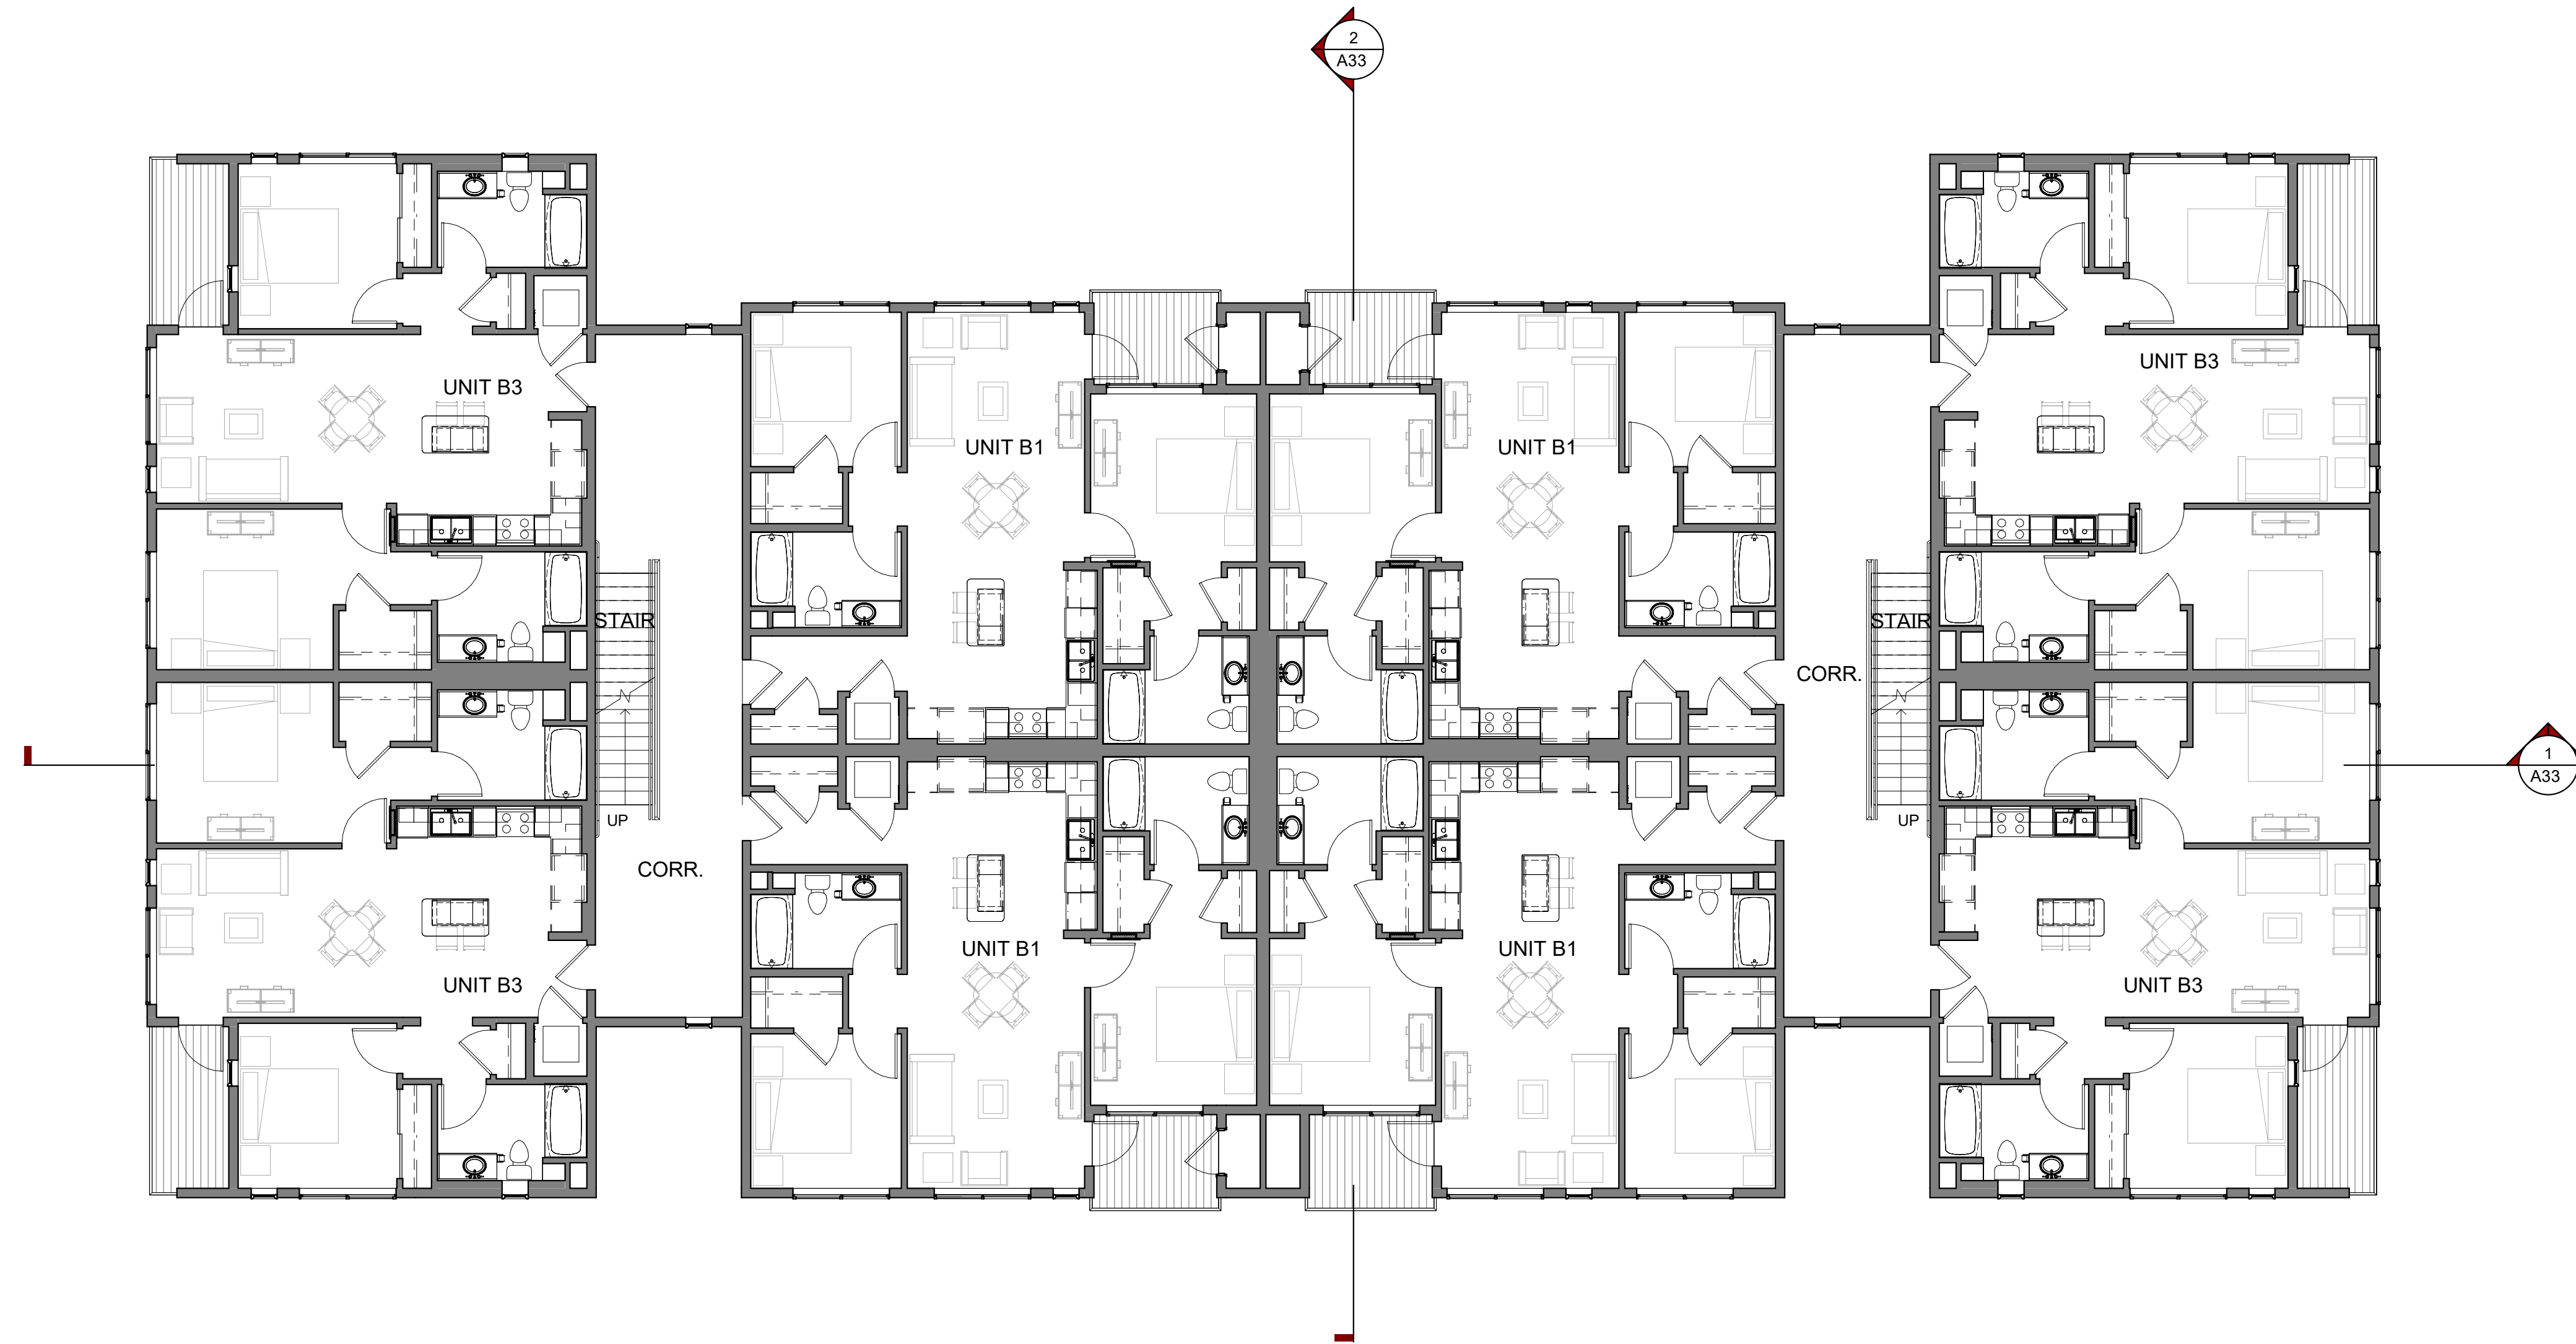


SECOND FLOOR PLAN | 1
1/8" = 1'-0"

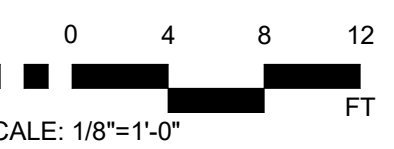


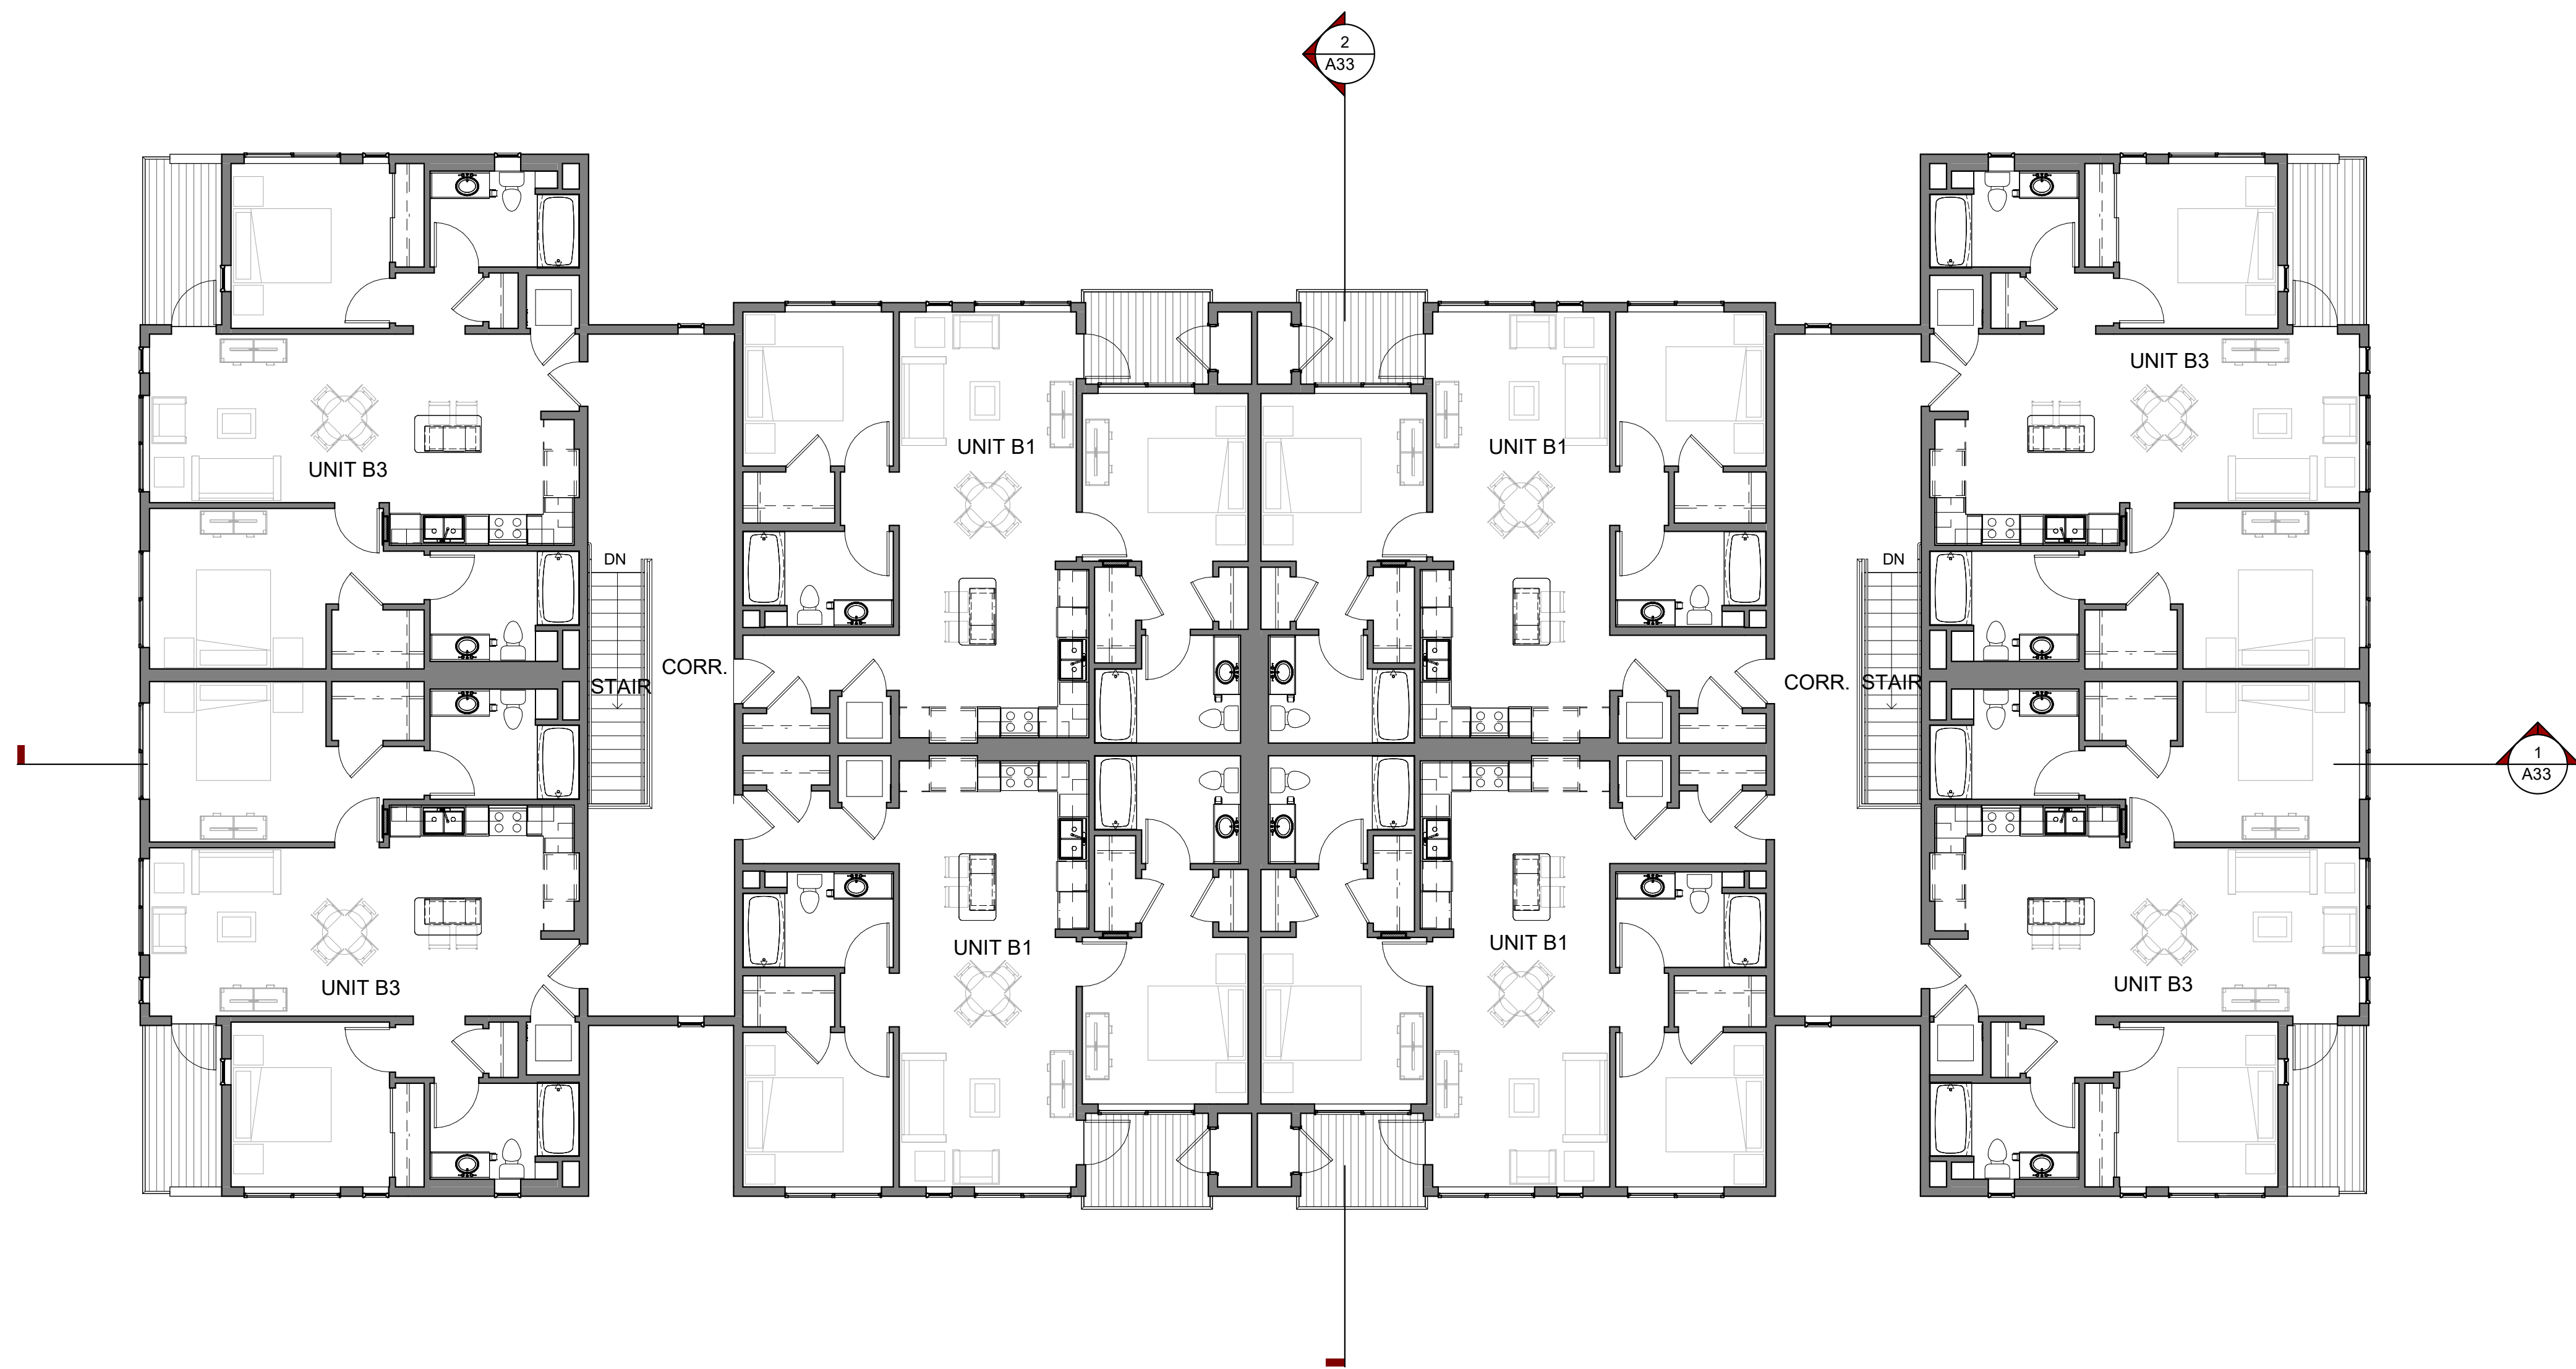


THIRD FLOOR PLAN | 1
1/8" = 1'-0"

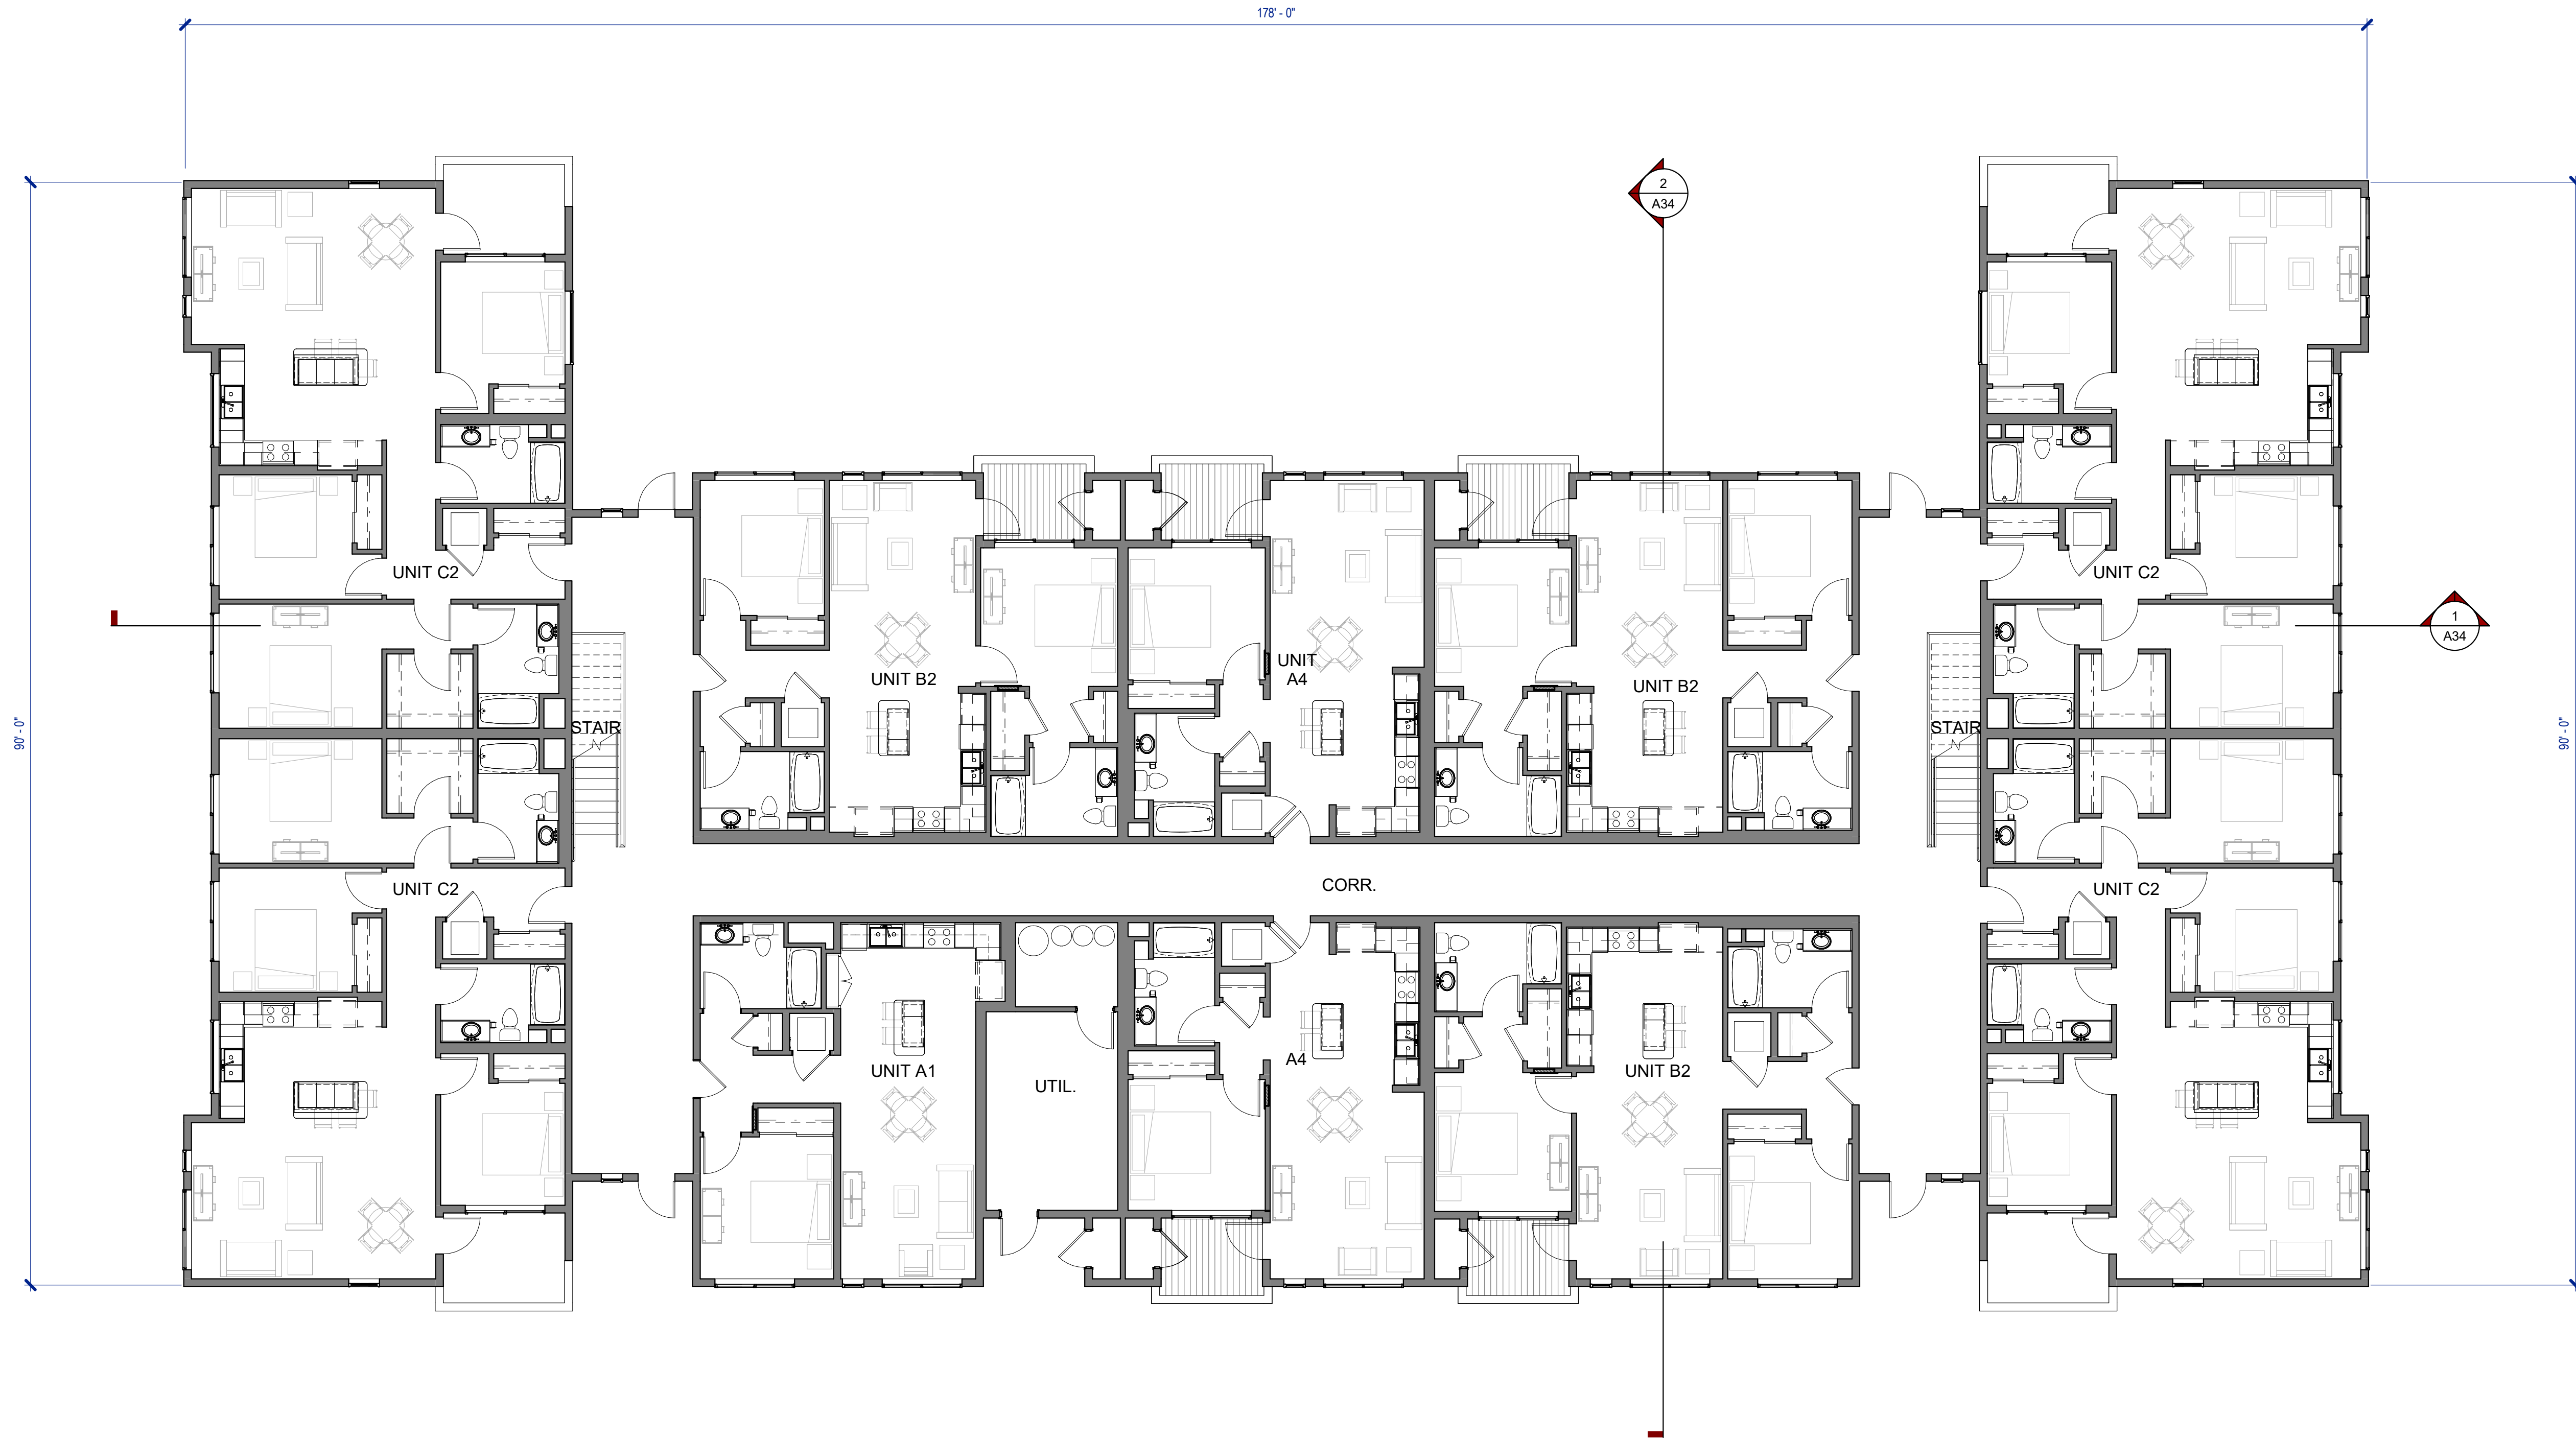



FIRST FLOOR PLAN | 1
1/8" = 1'-0"

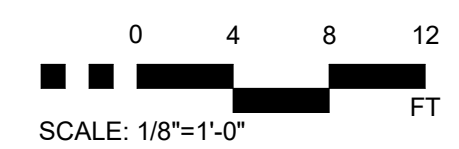

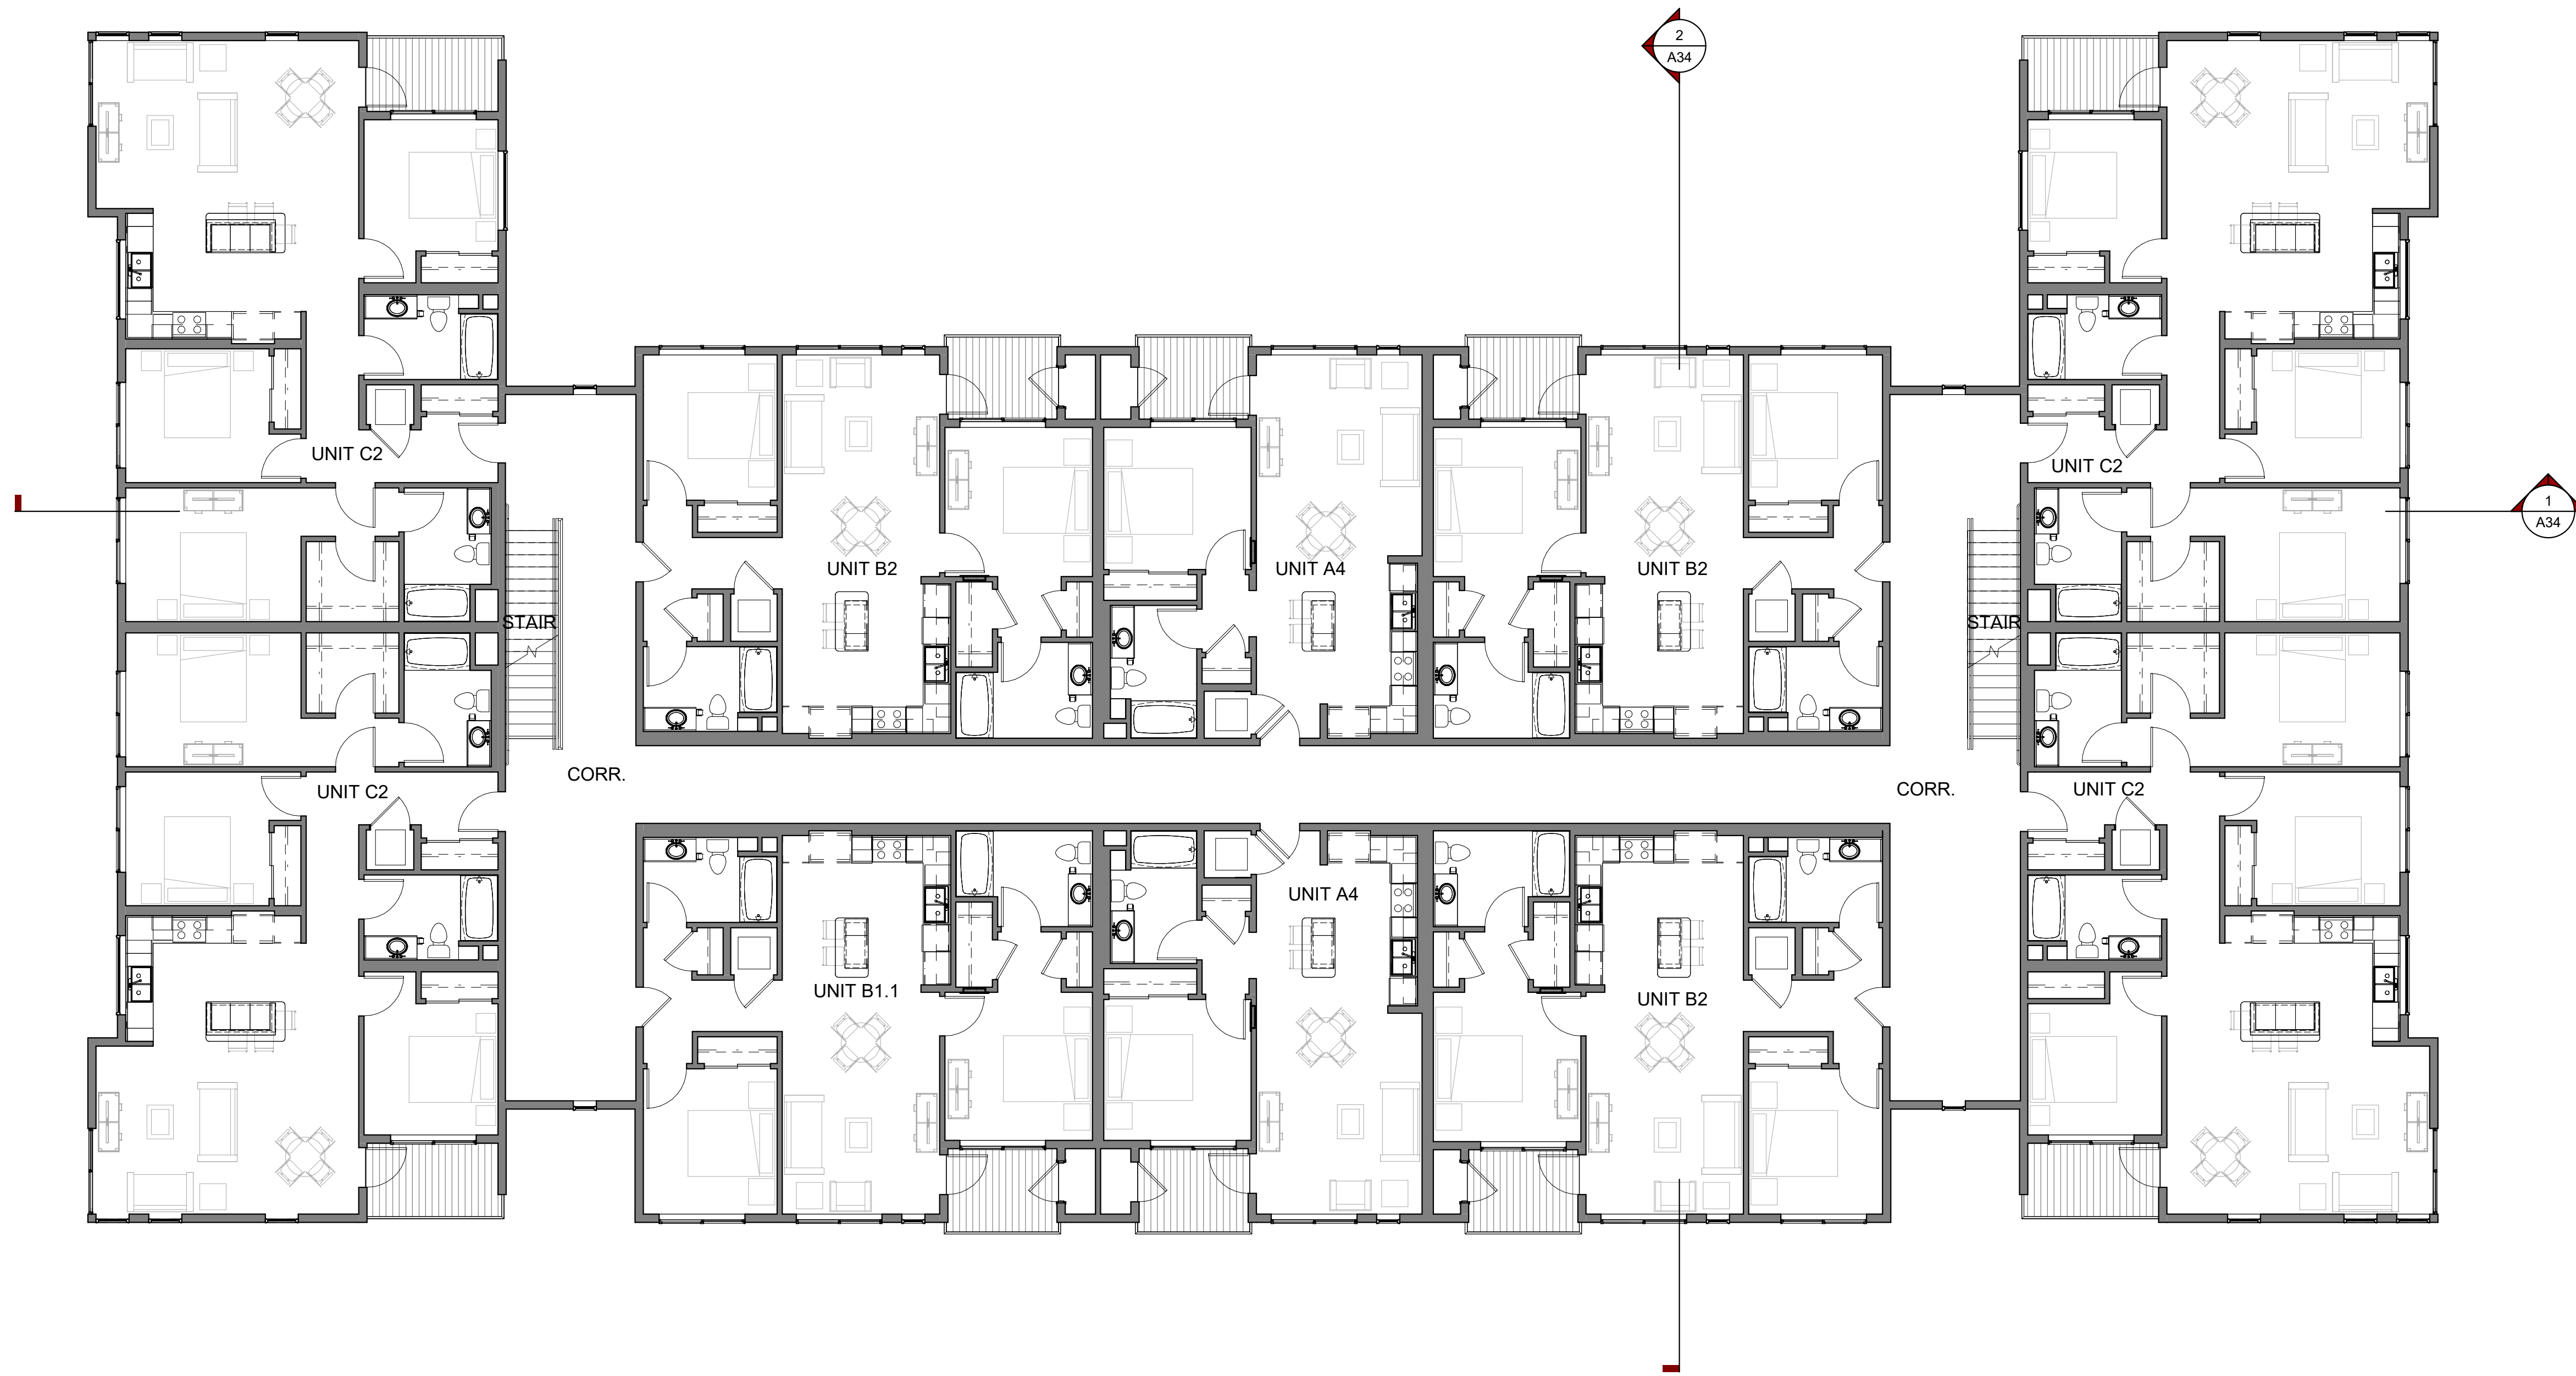



SECOND FLOOR PLAN | 1
1/8" = 1'-0"

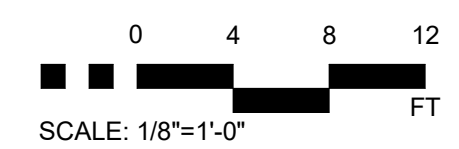

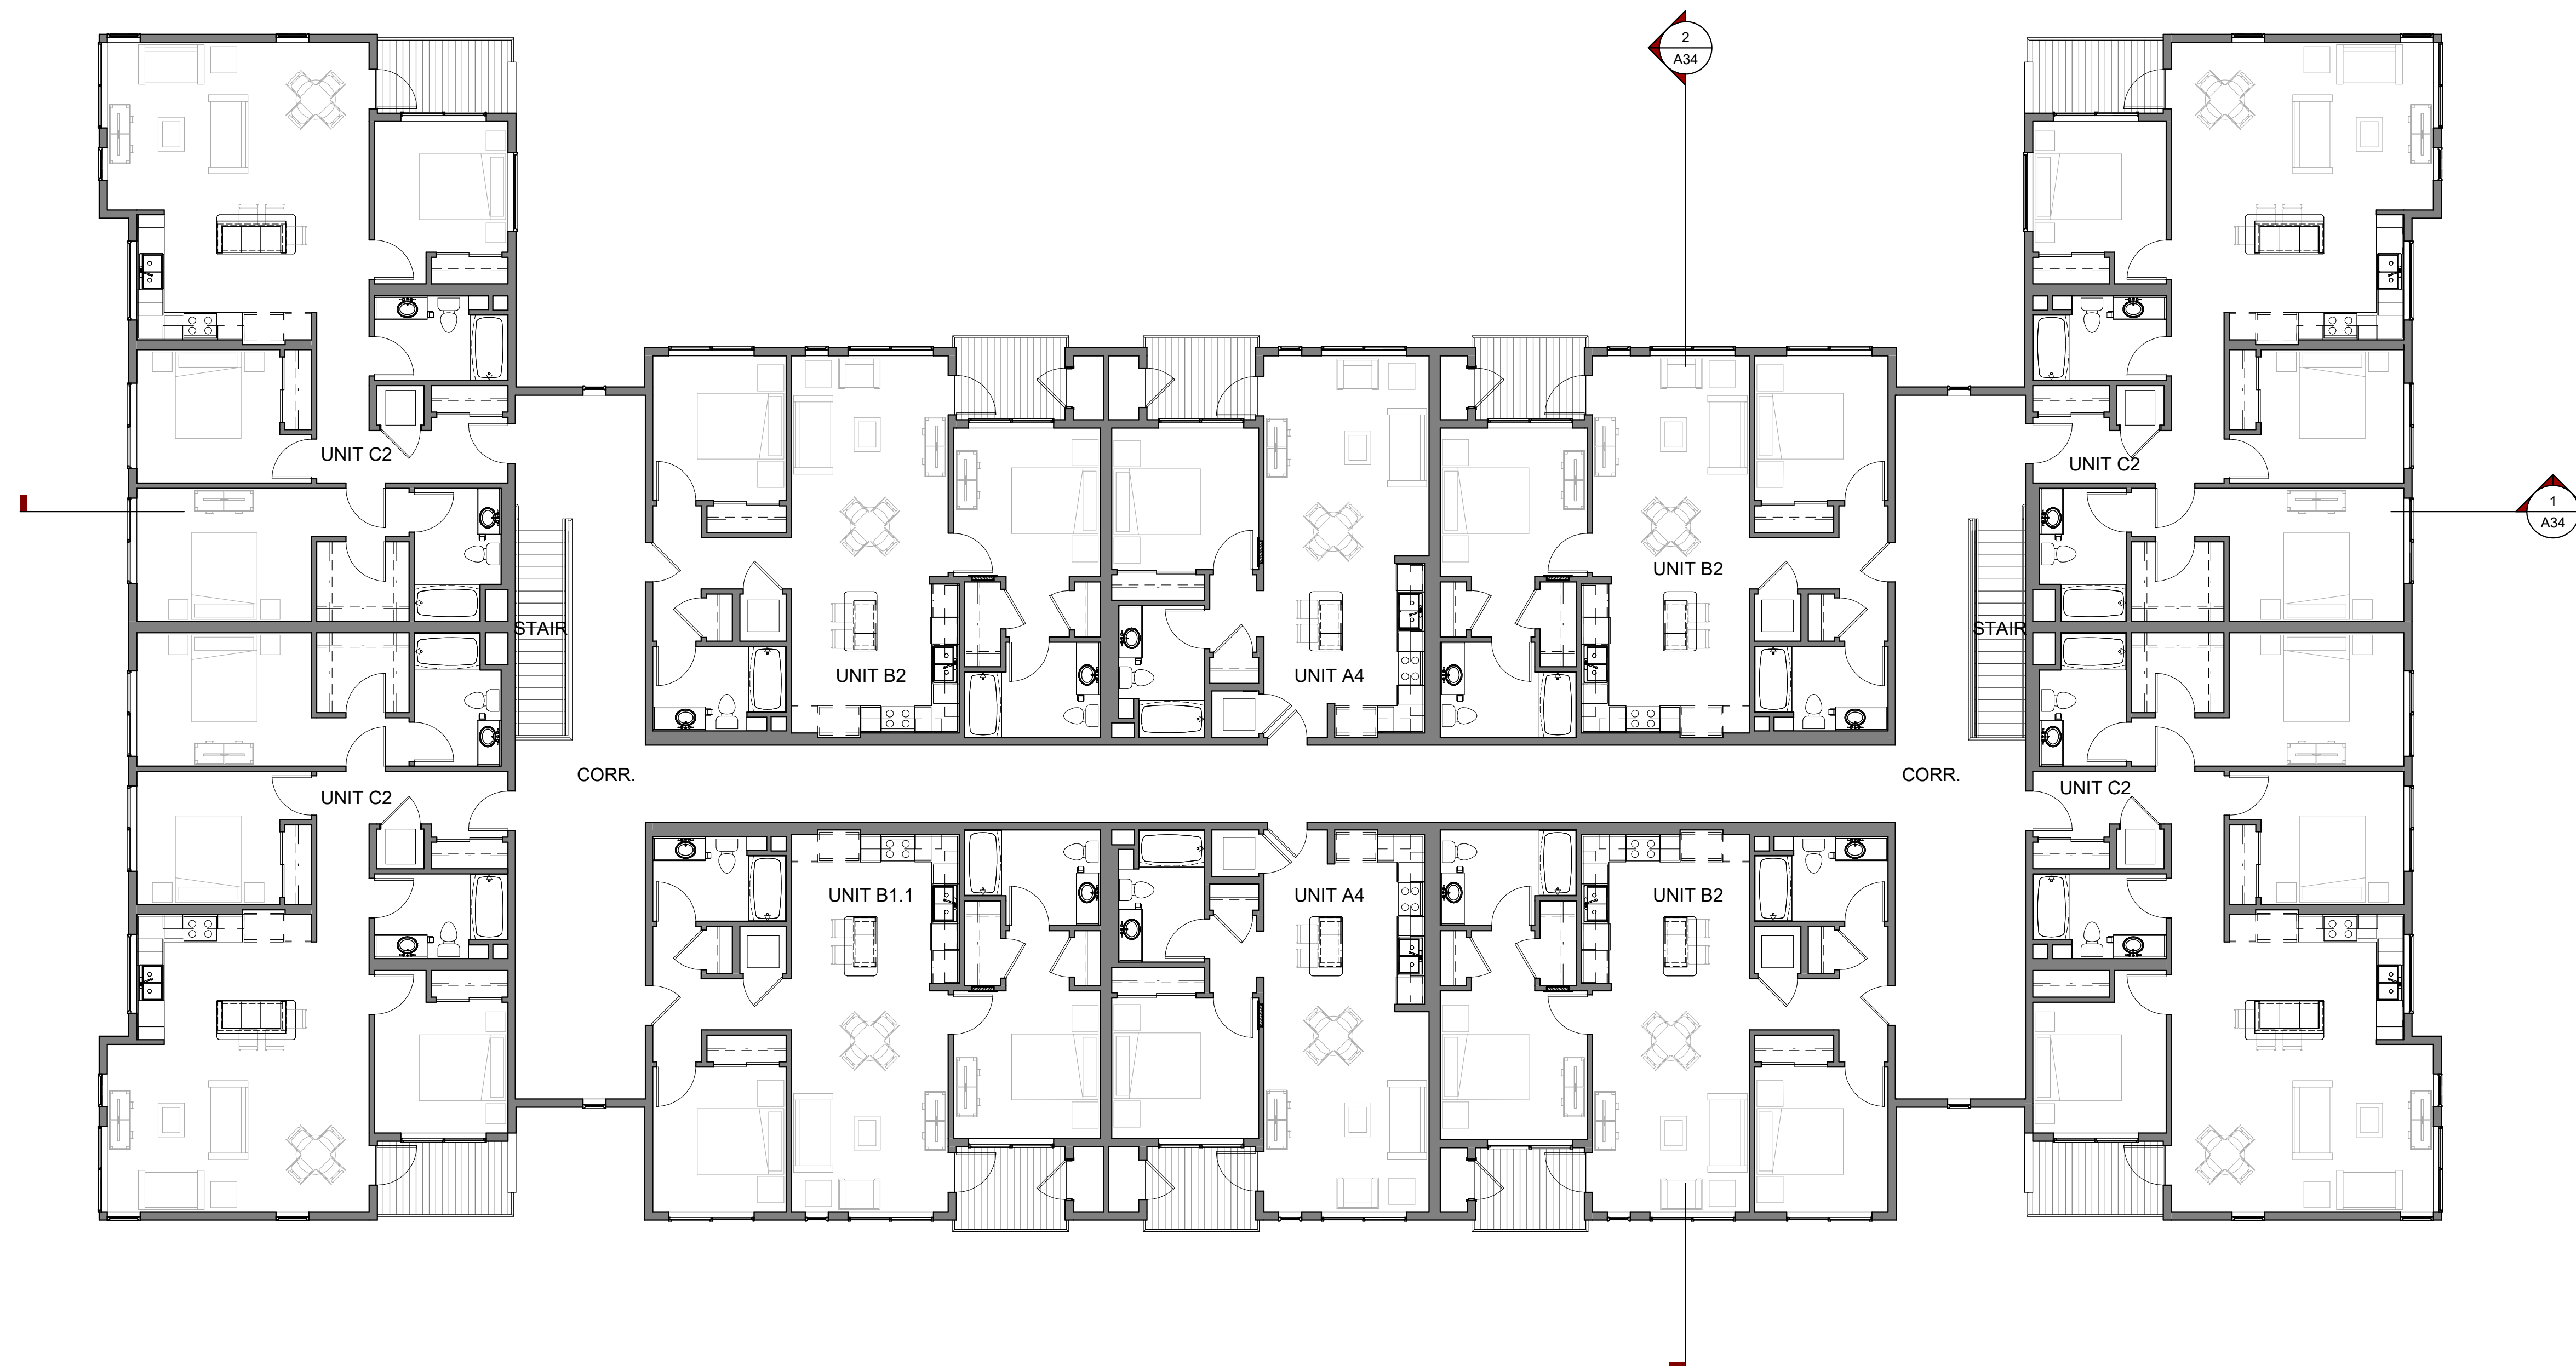



THIRD FLOOR PLAN | 1
1/8" = 1'-0"

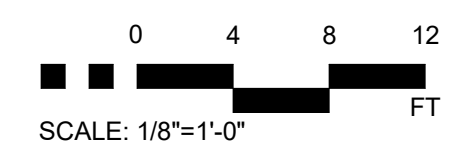

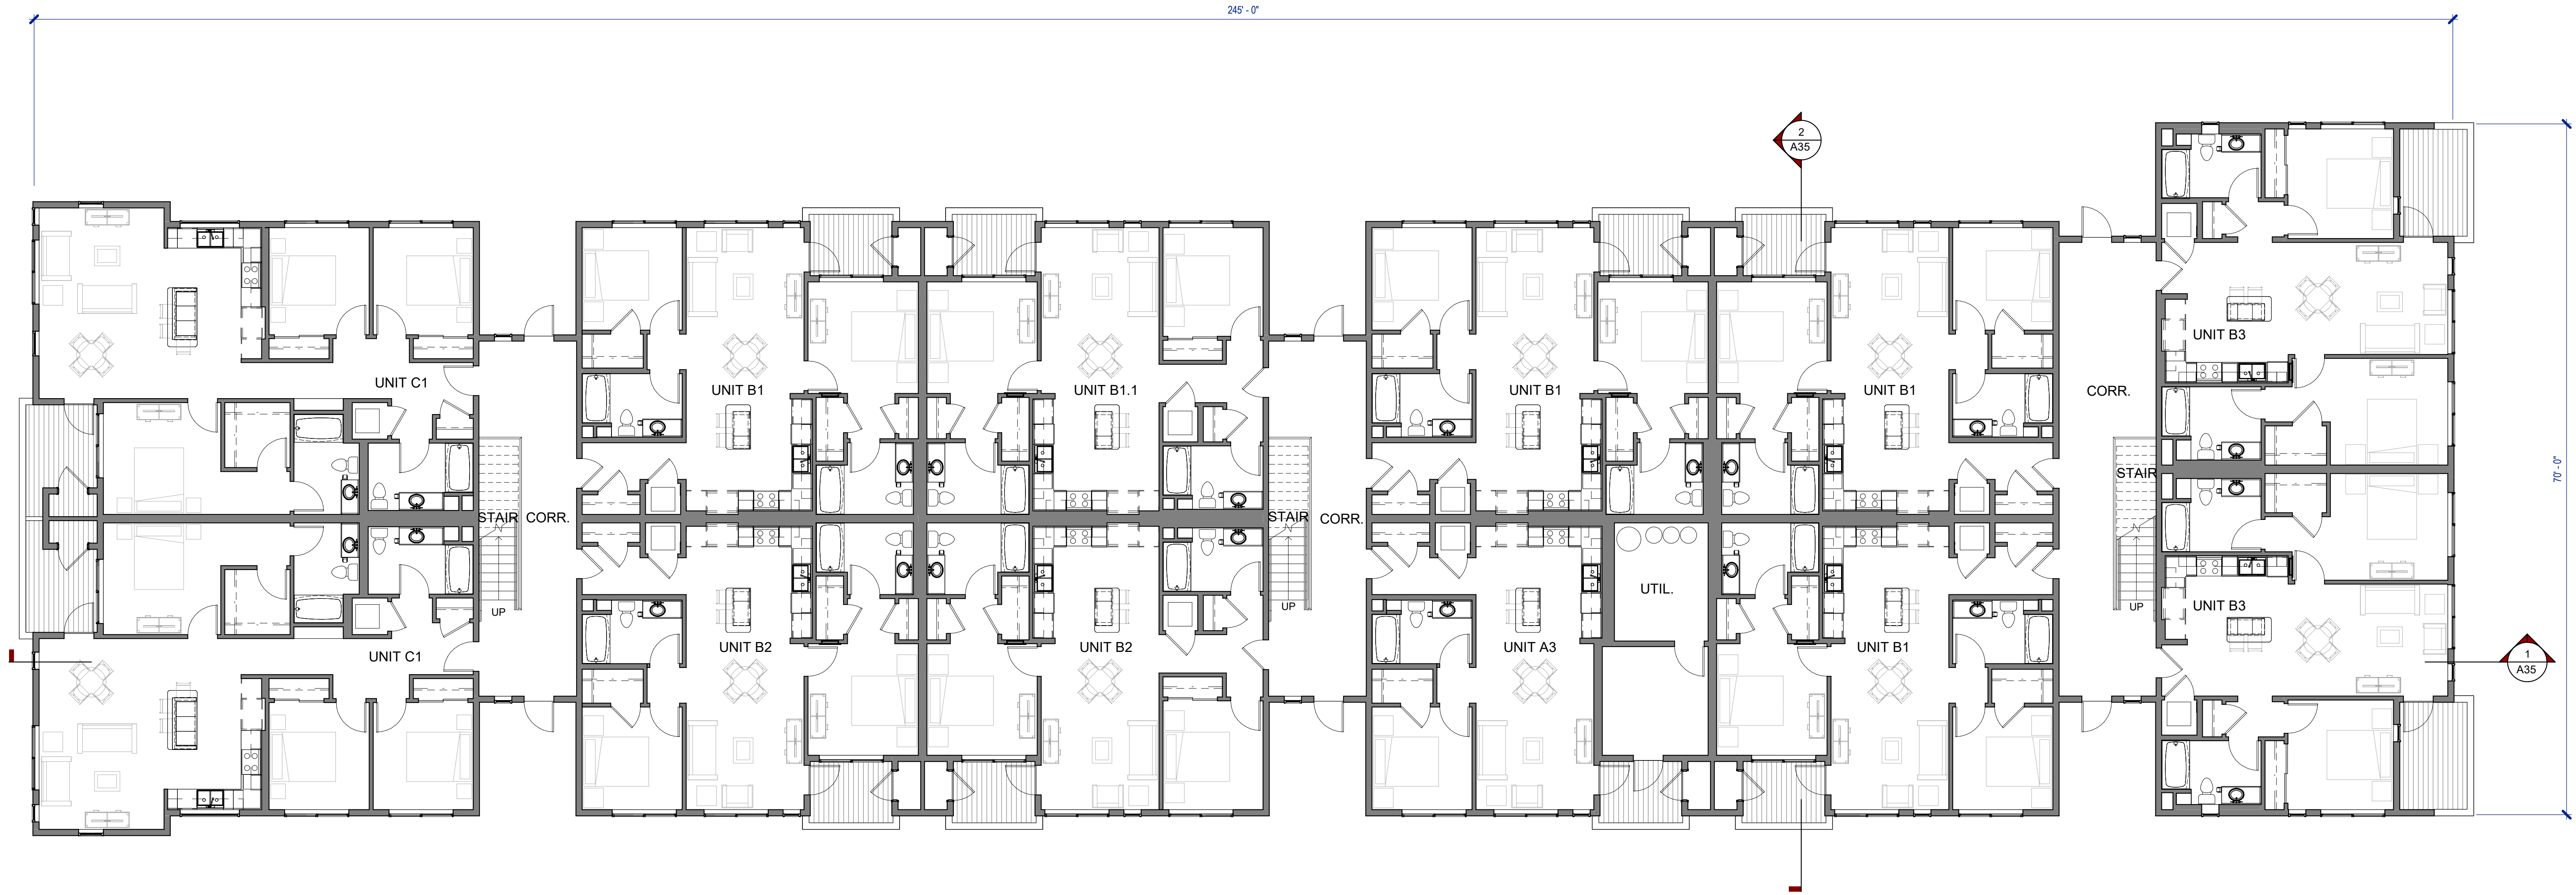



FIRST FLOOR PLAN | 1
1/8" = 1'-0"

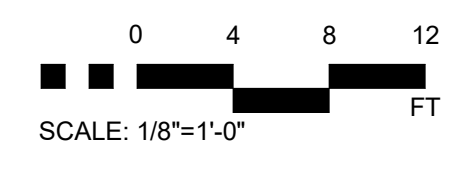

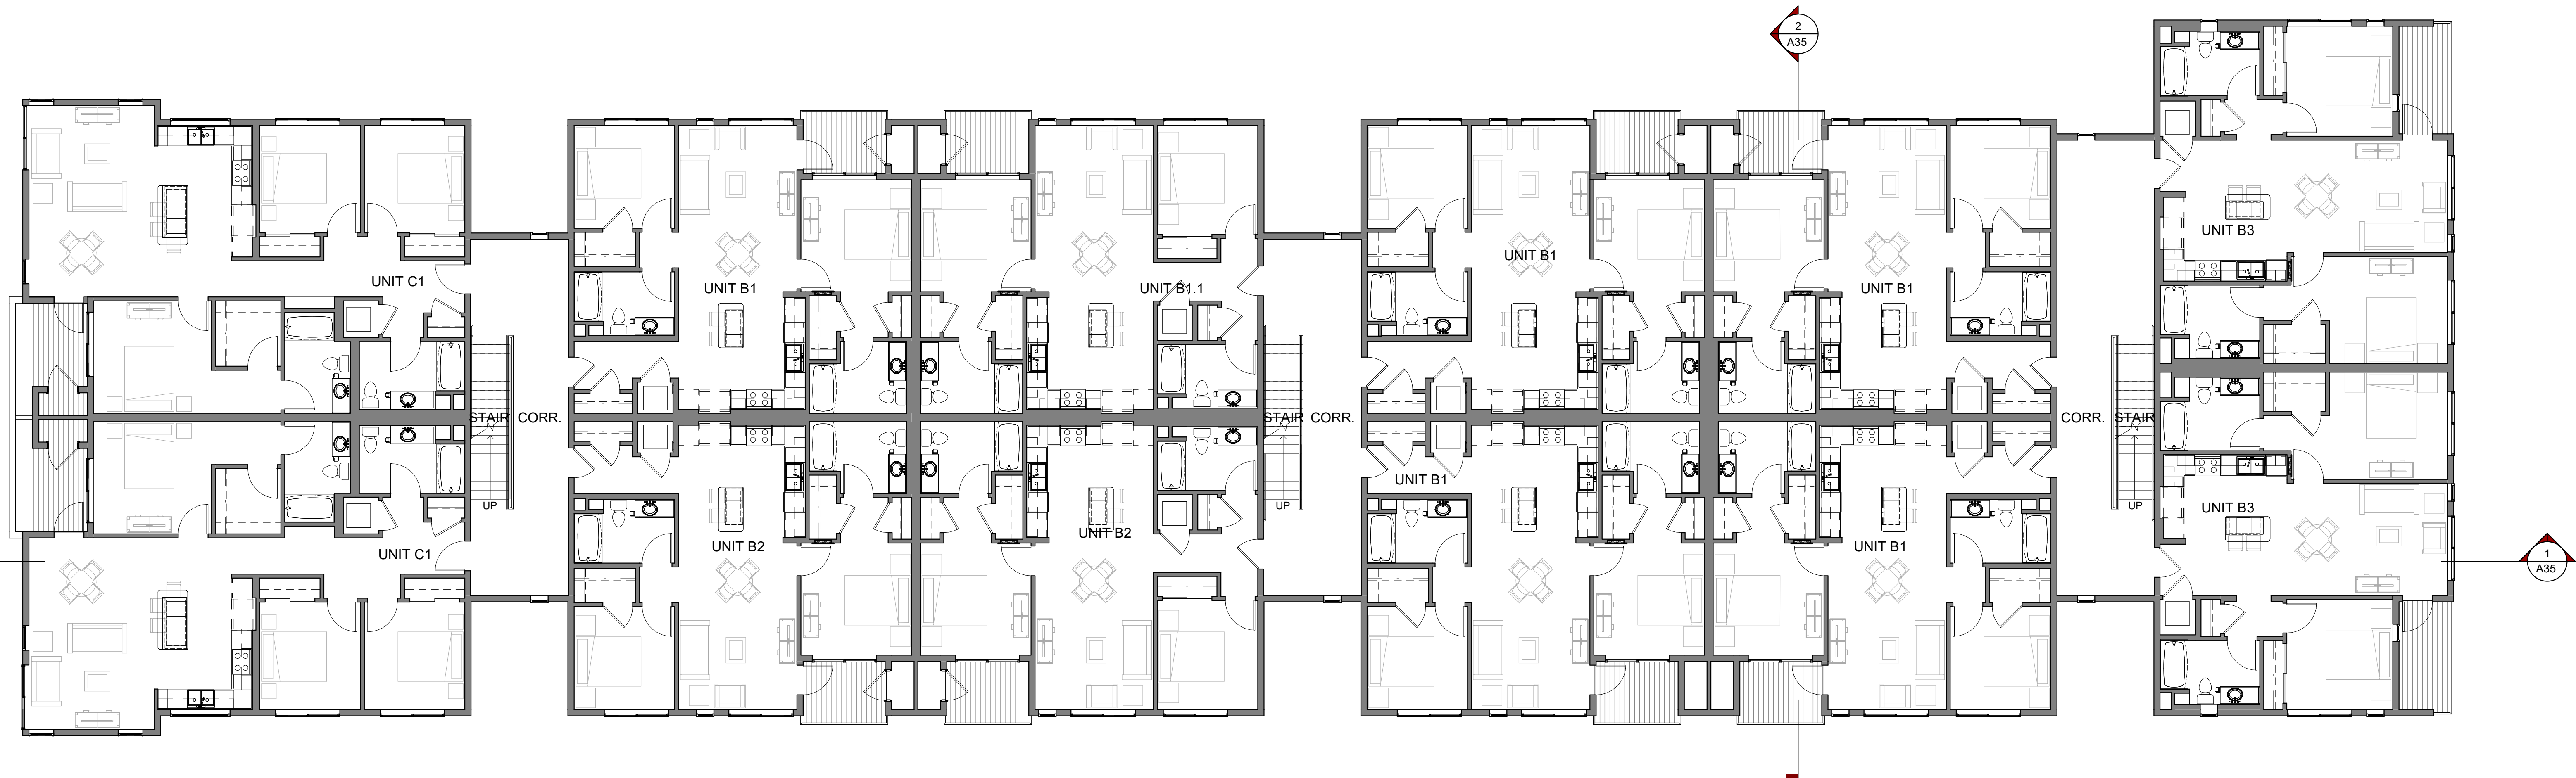



SECOND FLOOR PLAN | 1
1/8" = 1'-0"

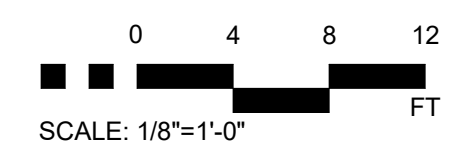

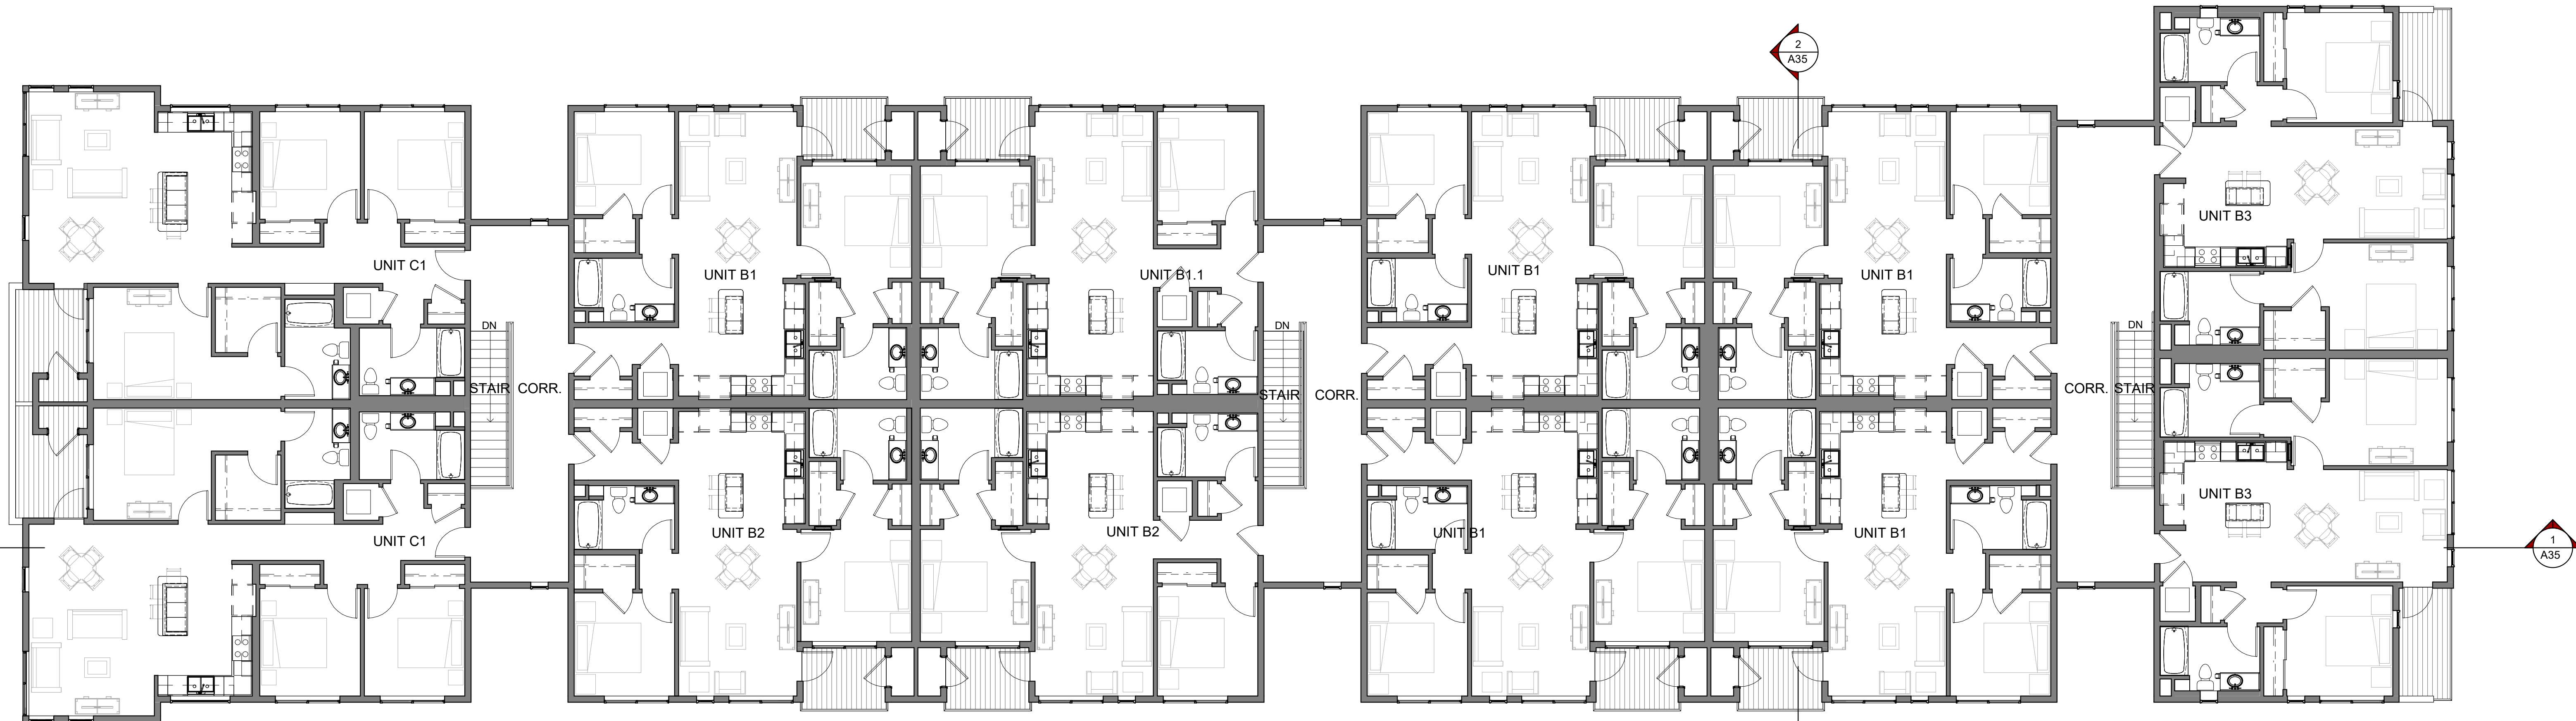

THIRD FLOOR PLAN | 1
1/8" = 1'-0"

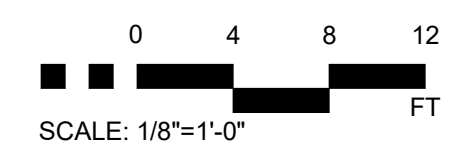

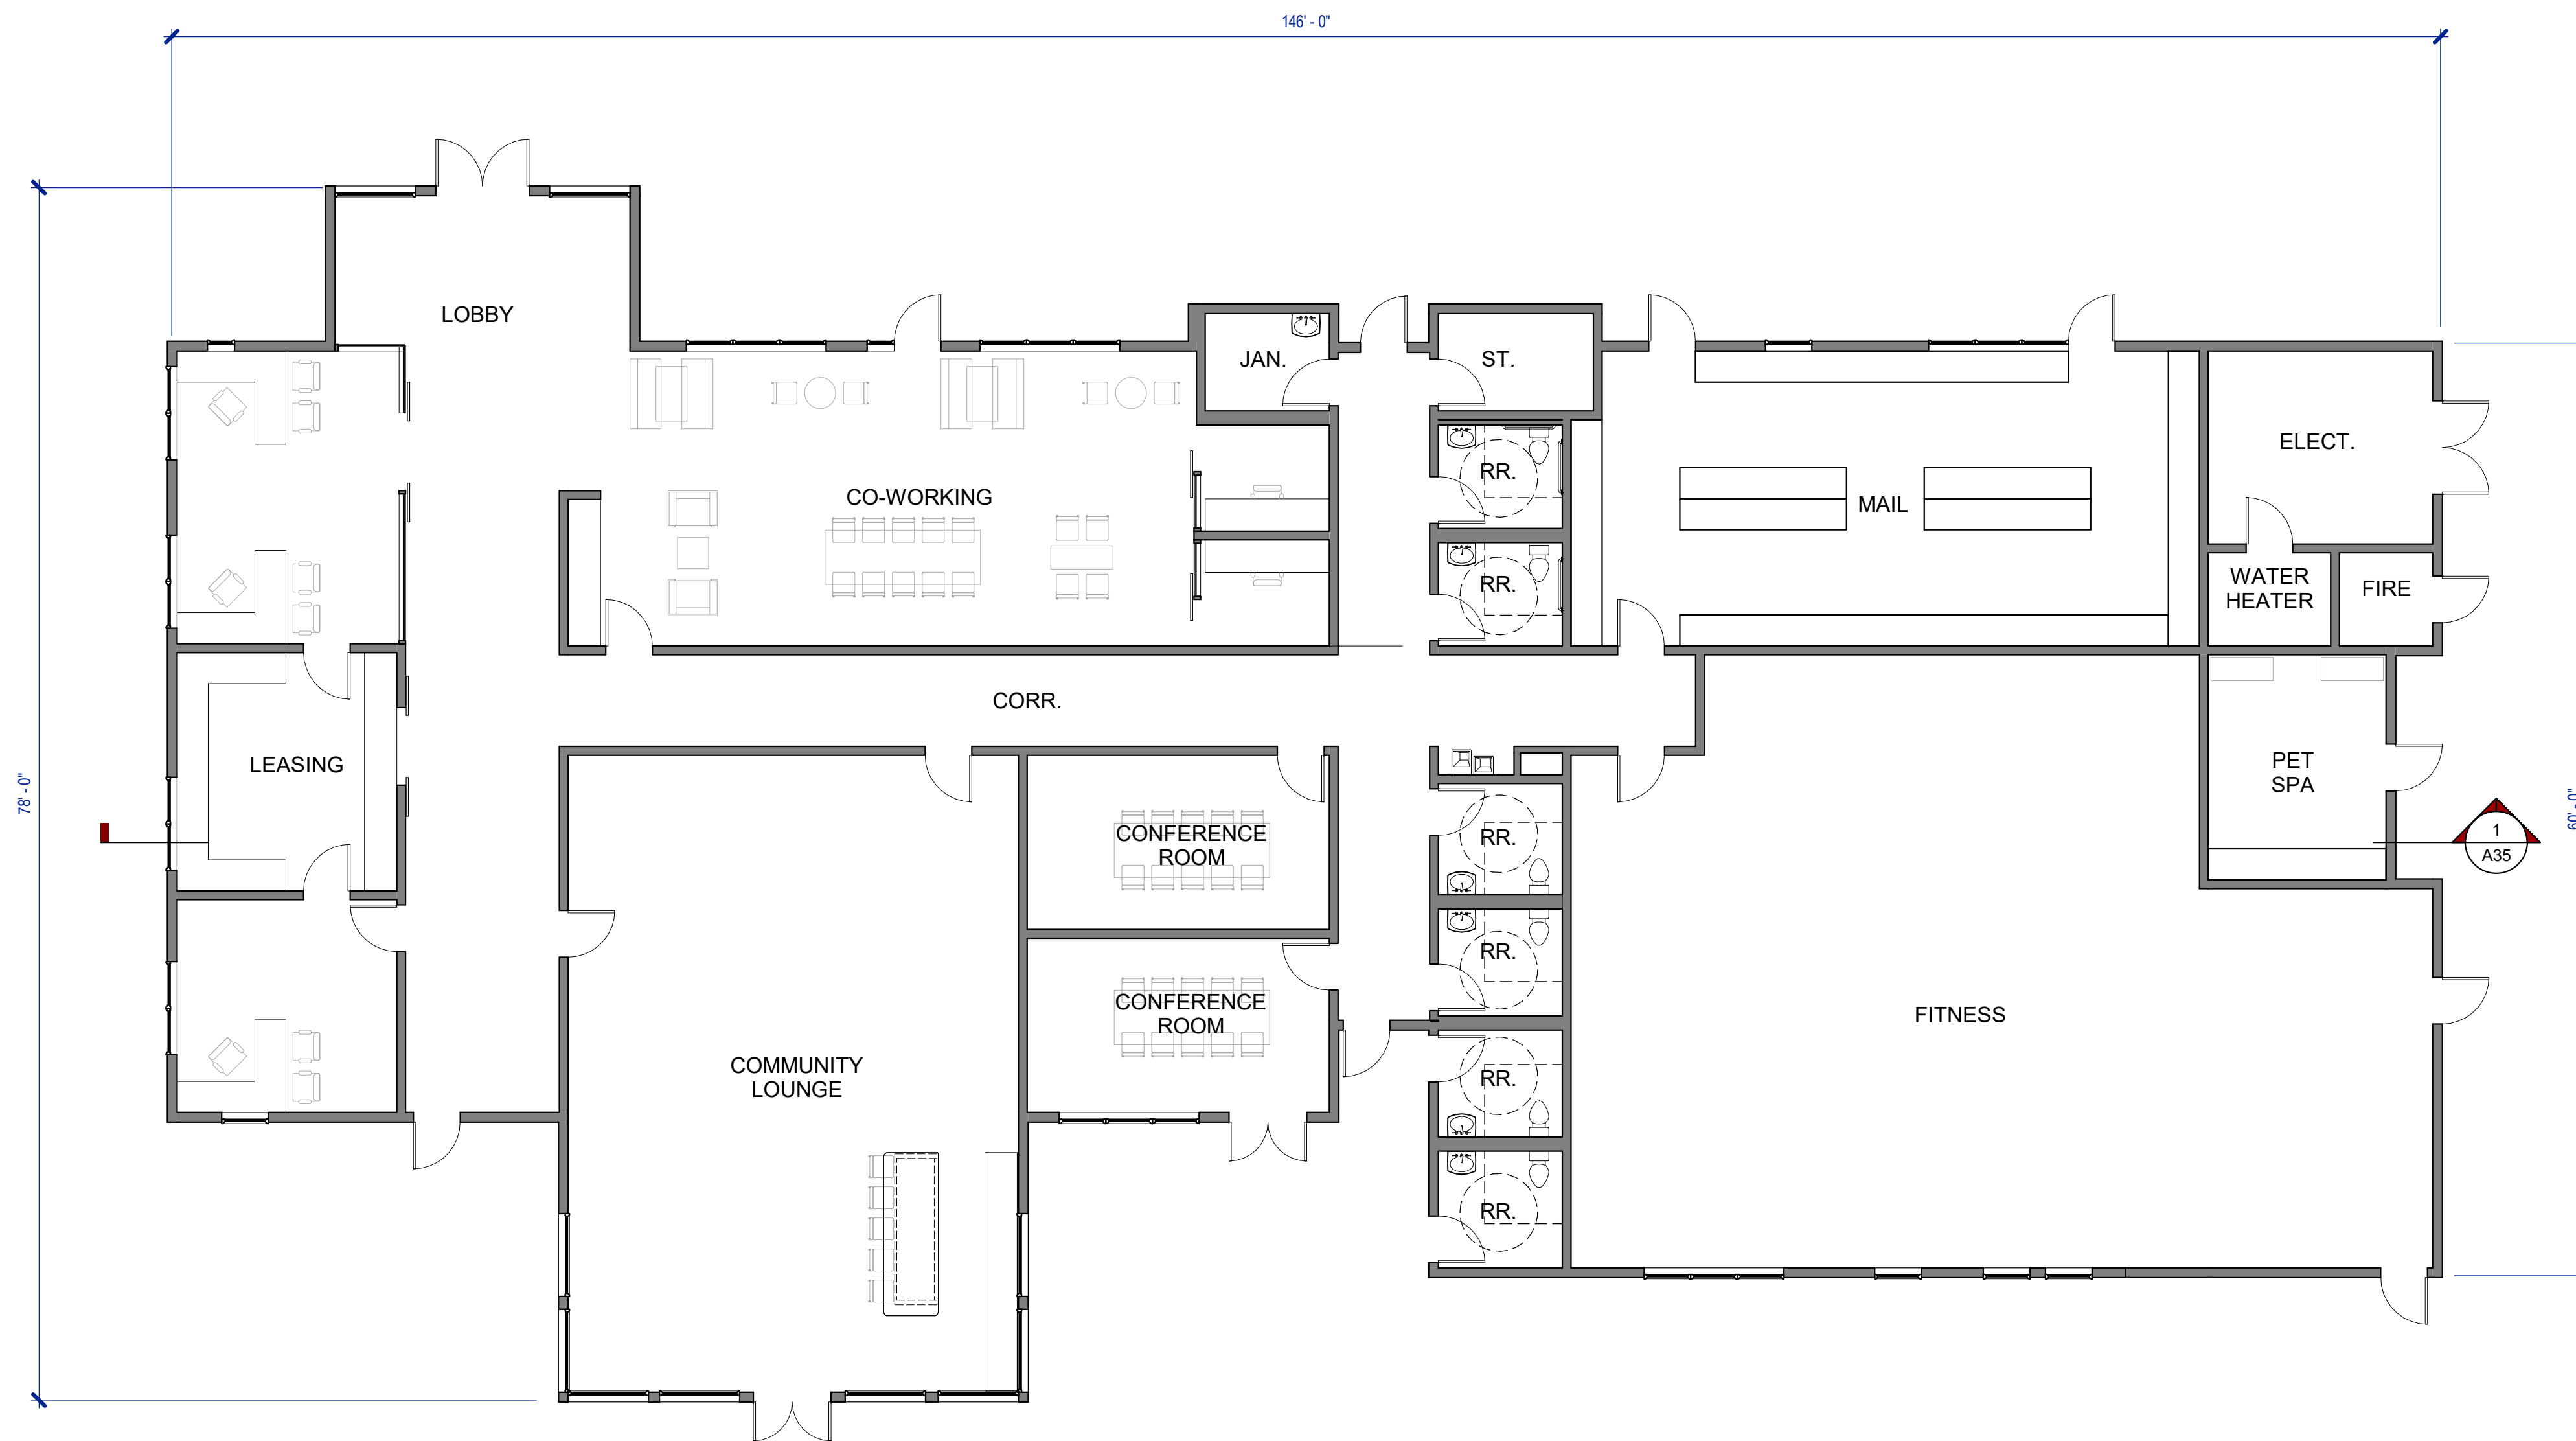

CLUBHOUSE FLOOR PLAN | 2
1/8" = 1'-0"