




UNIT B3 - 987 SF
1/4" = 1'-0" 2

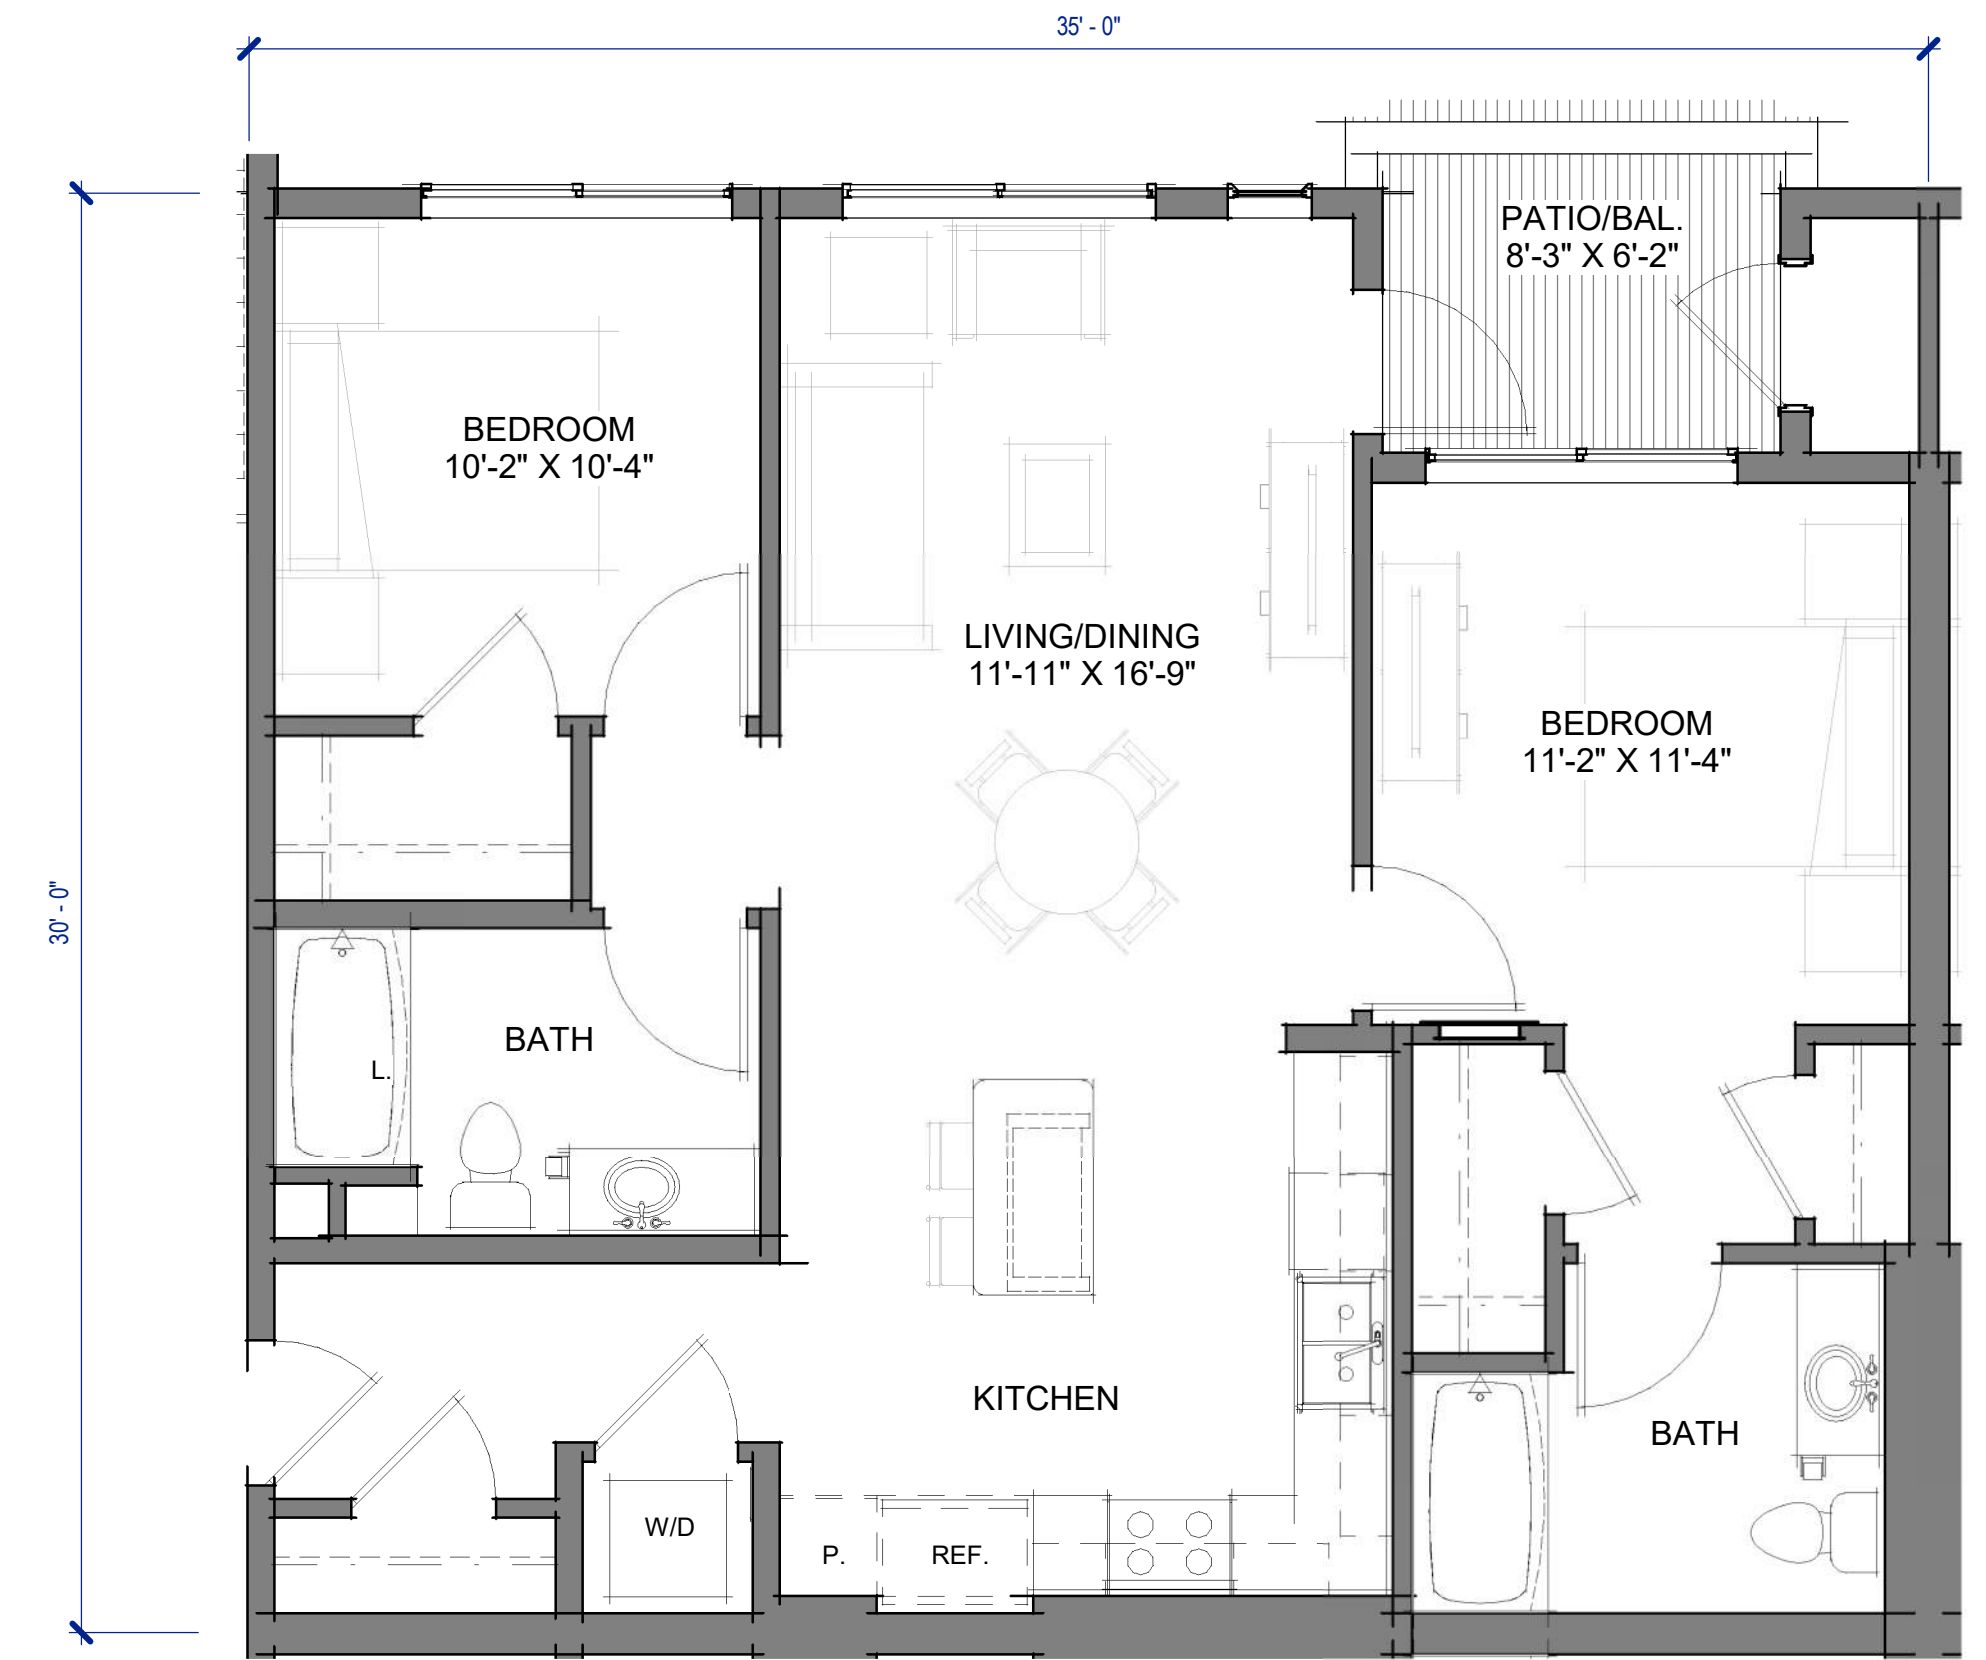


UNIT B1 - 987 SF
1/4" = 1'-0" 1

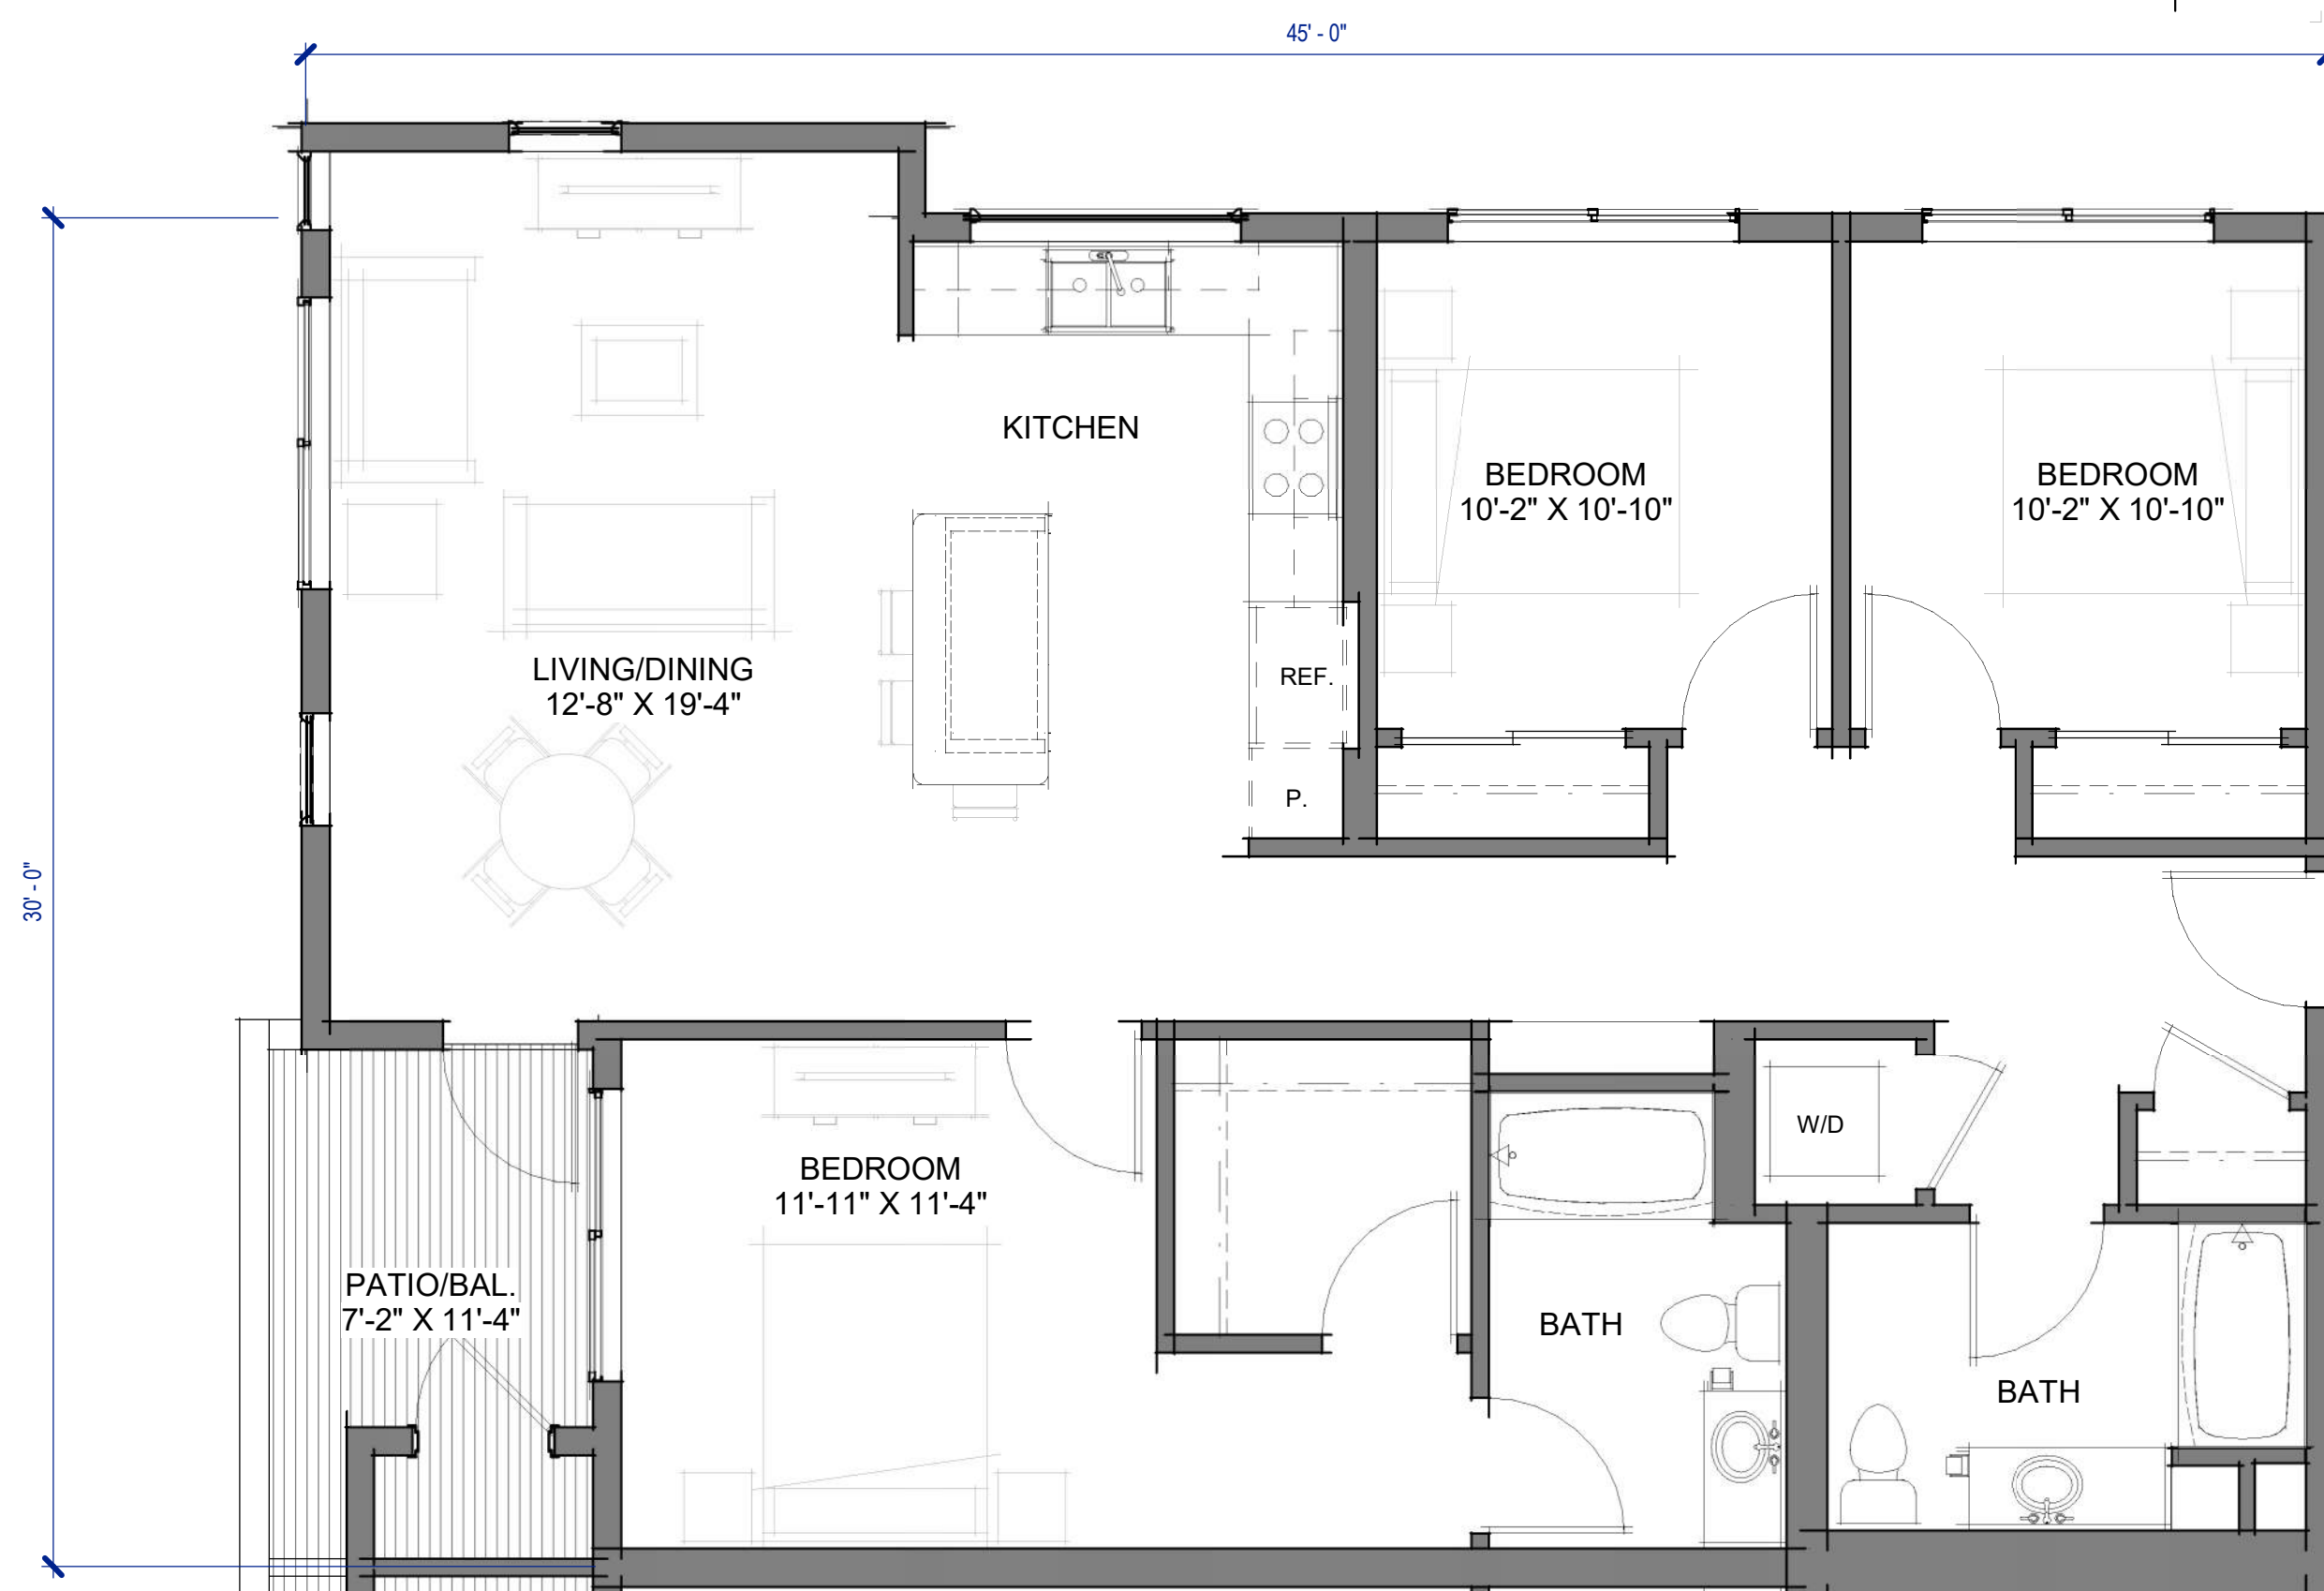


UNIT C1 - 1,302 SF
1/4" = 1'-0" 4

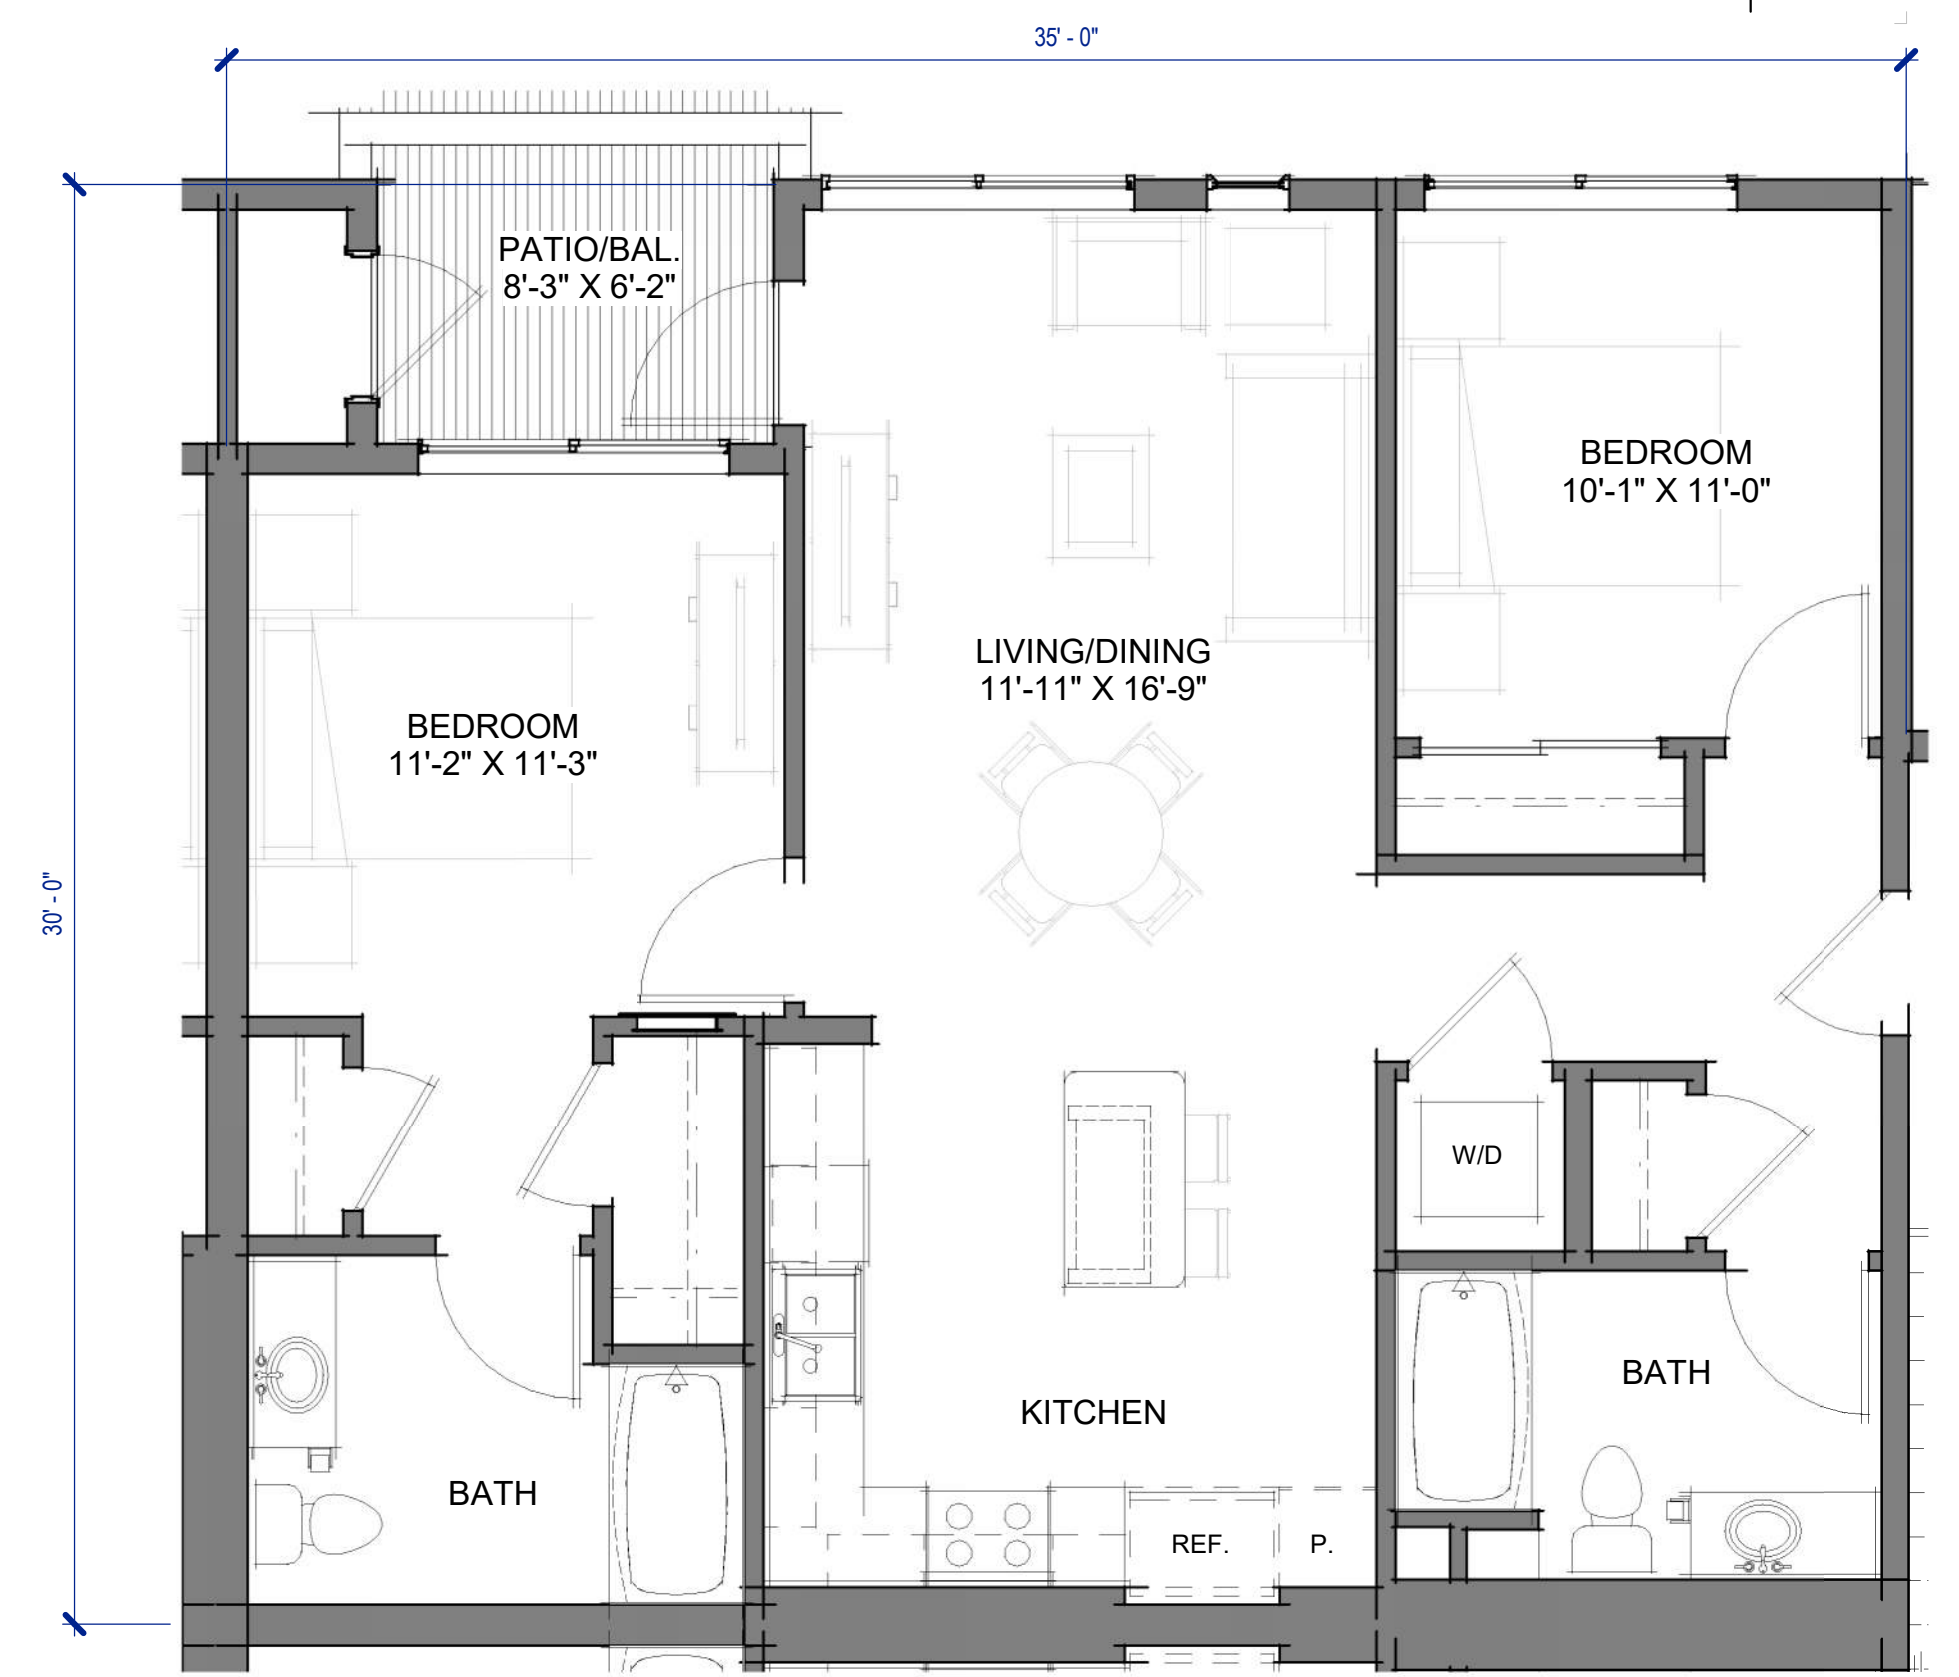


UNIT B2 - 987 SF
1/4" = 1'-0" 3

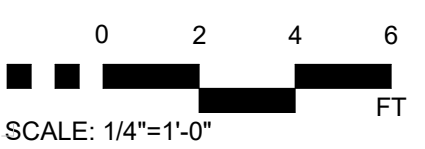


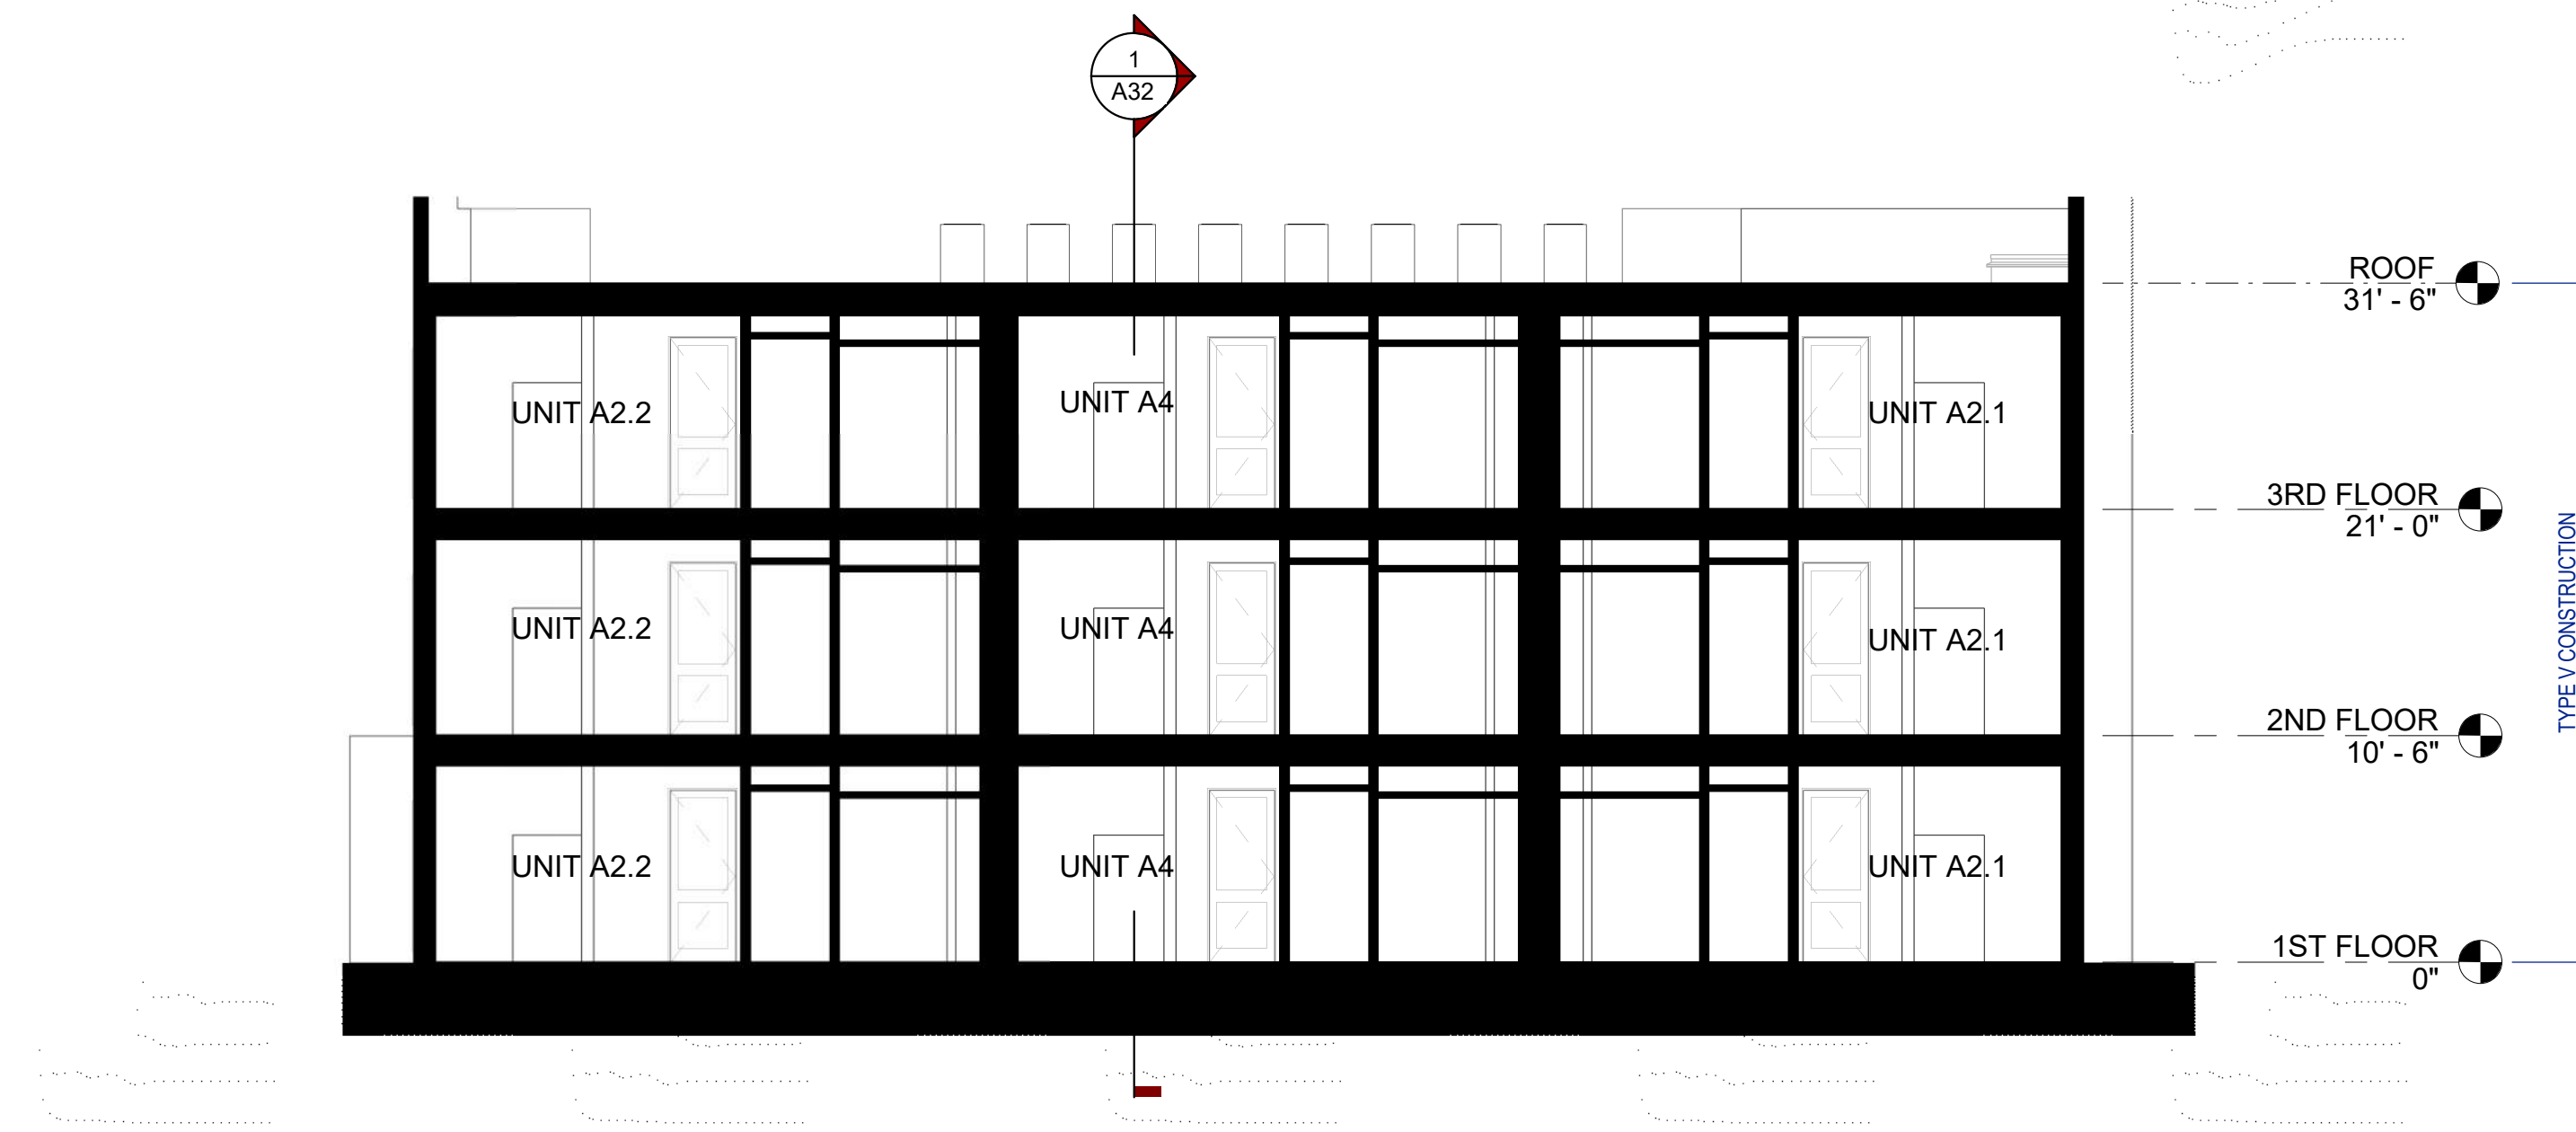


BLDG A SECTION 2
1/8" = 1'-0" 2

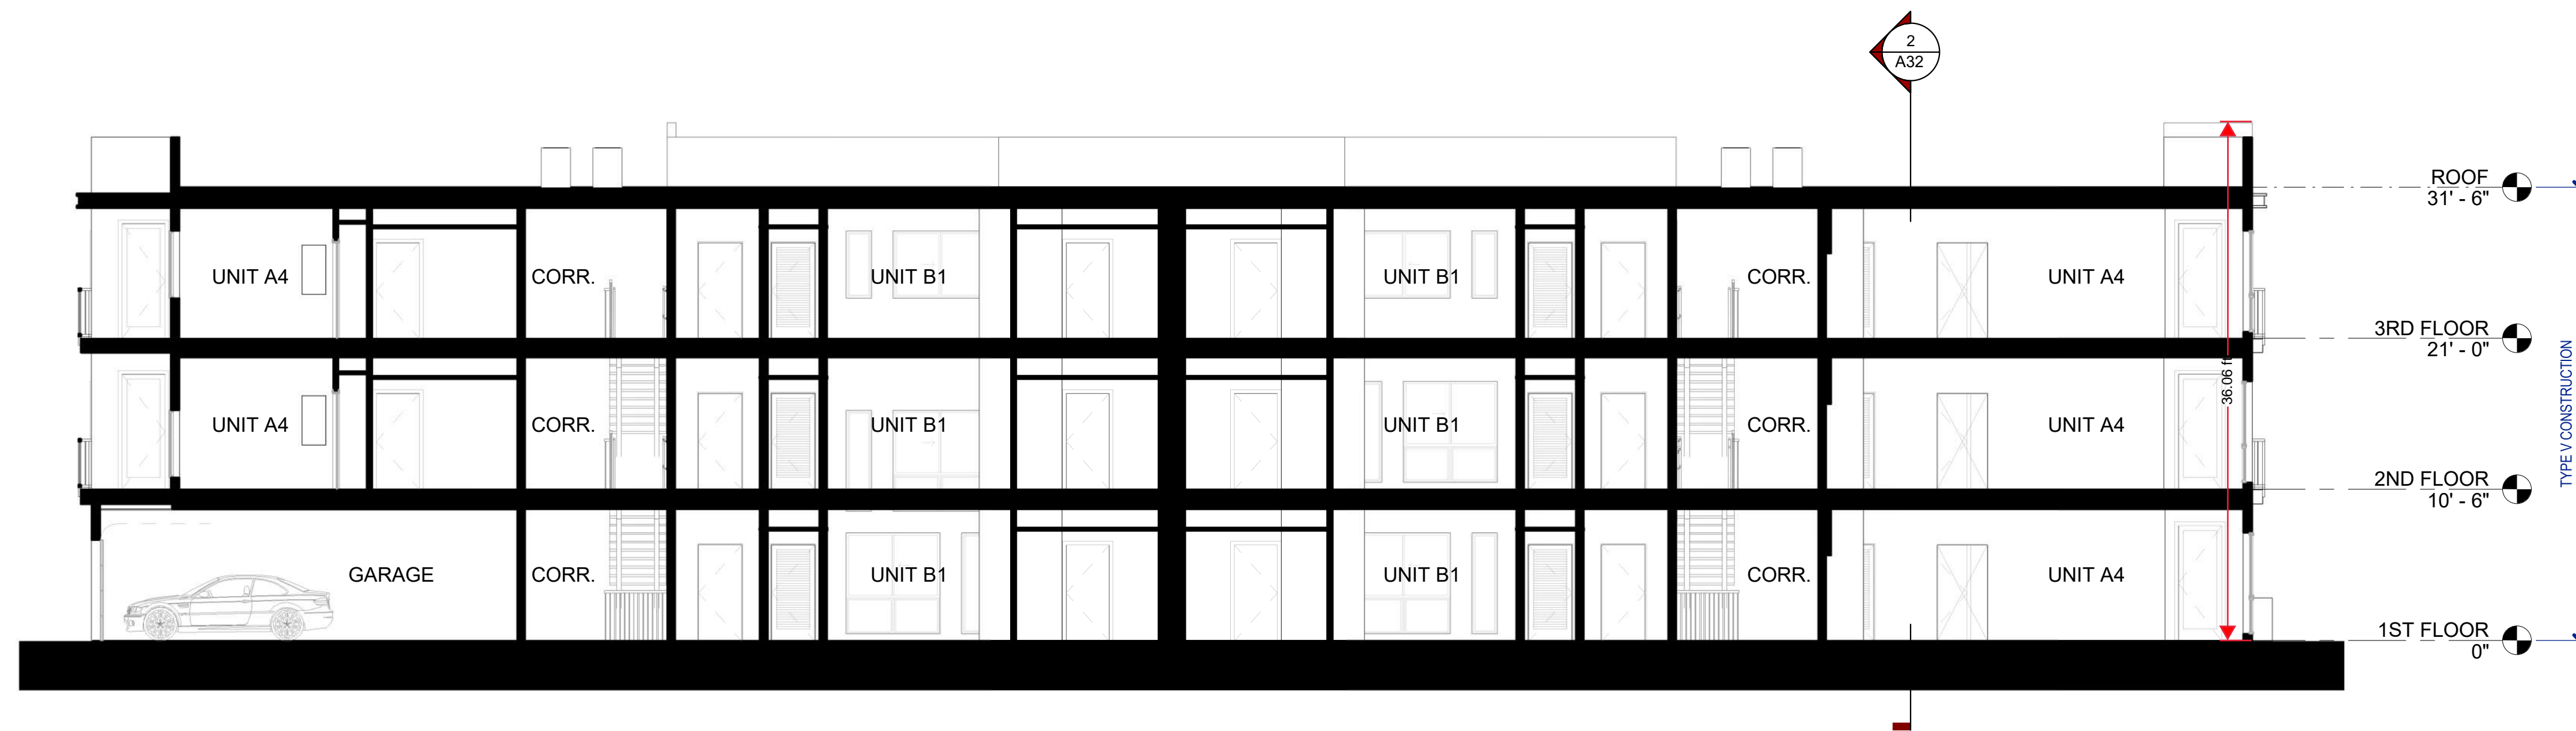


BLDG A SECTION 1
1/8" = 1'-0" 1

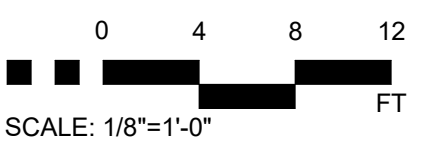


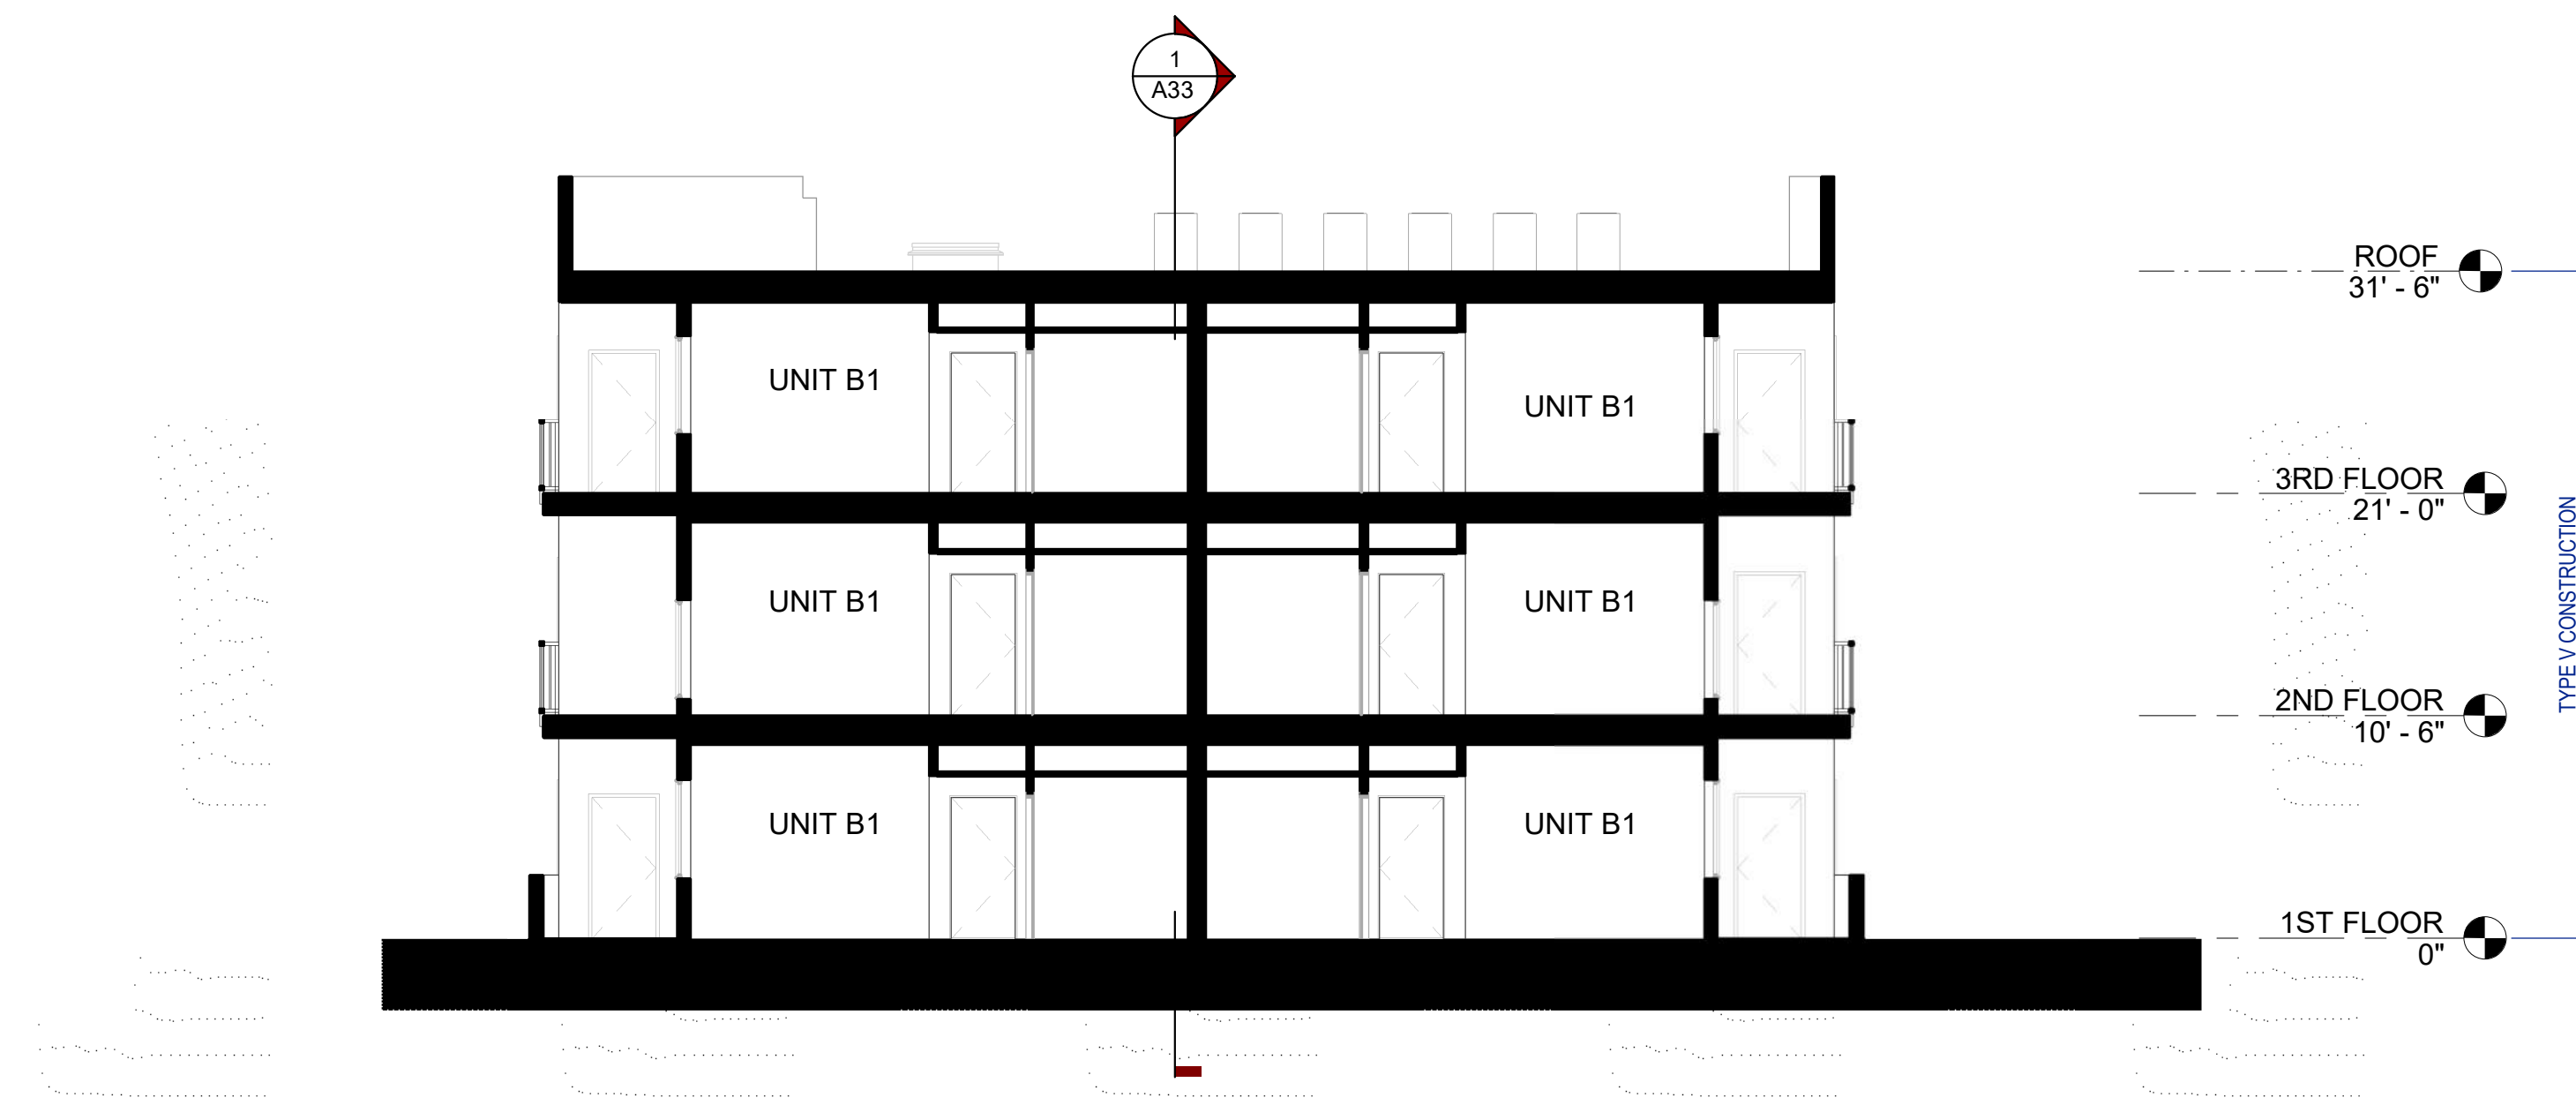


BLDG B SECTION 2
1/8" = 1'-0" 2

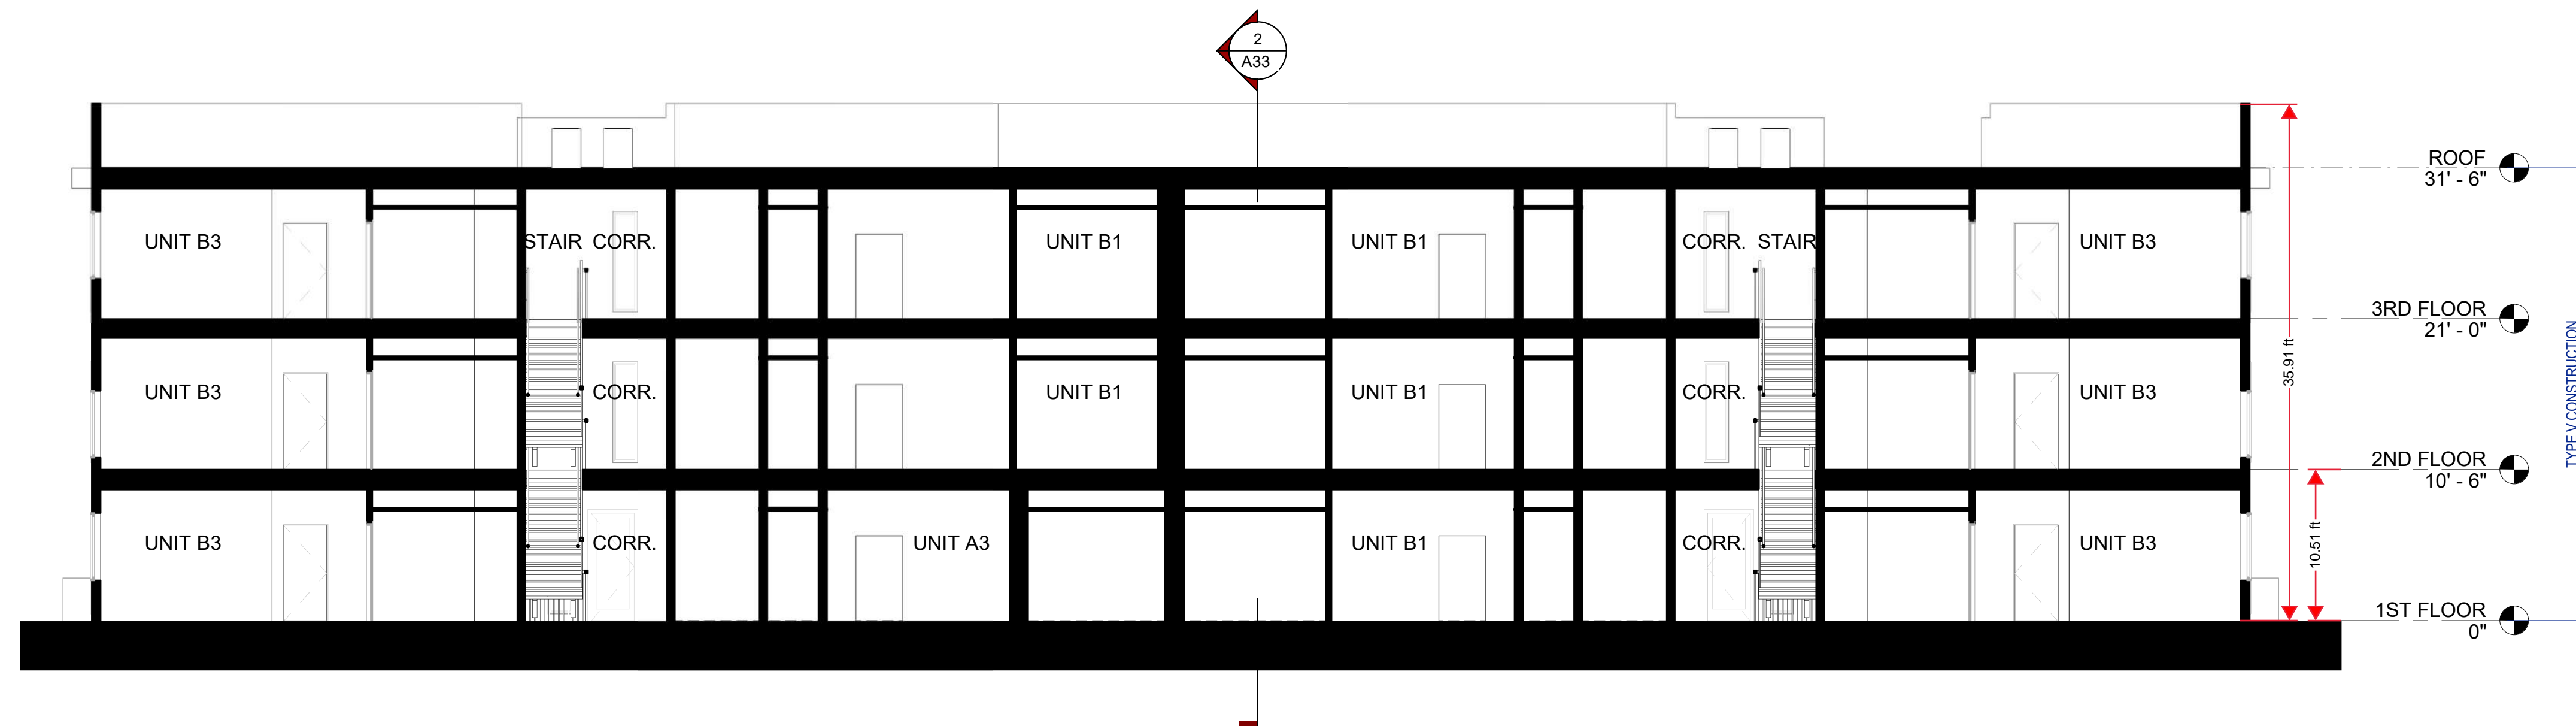


BLDG B SECTION 1
1/8" = 1'-0" 1

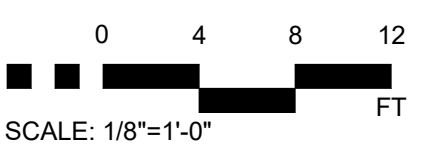


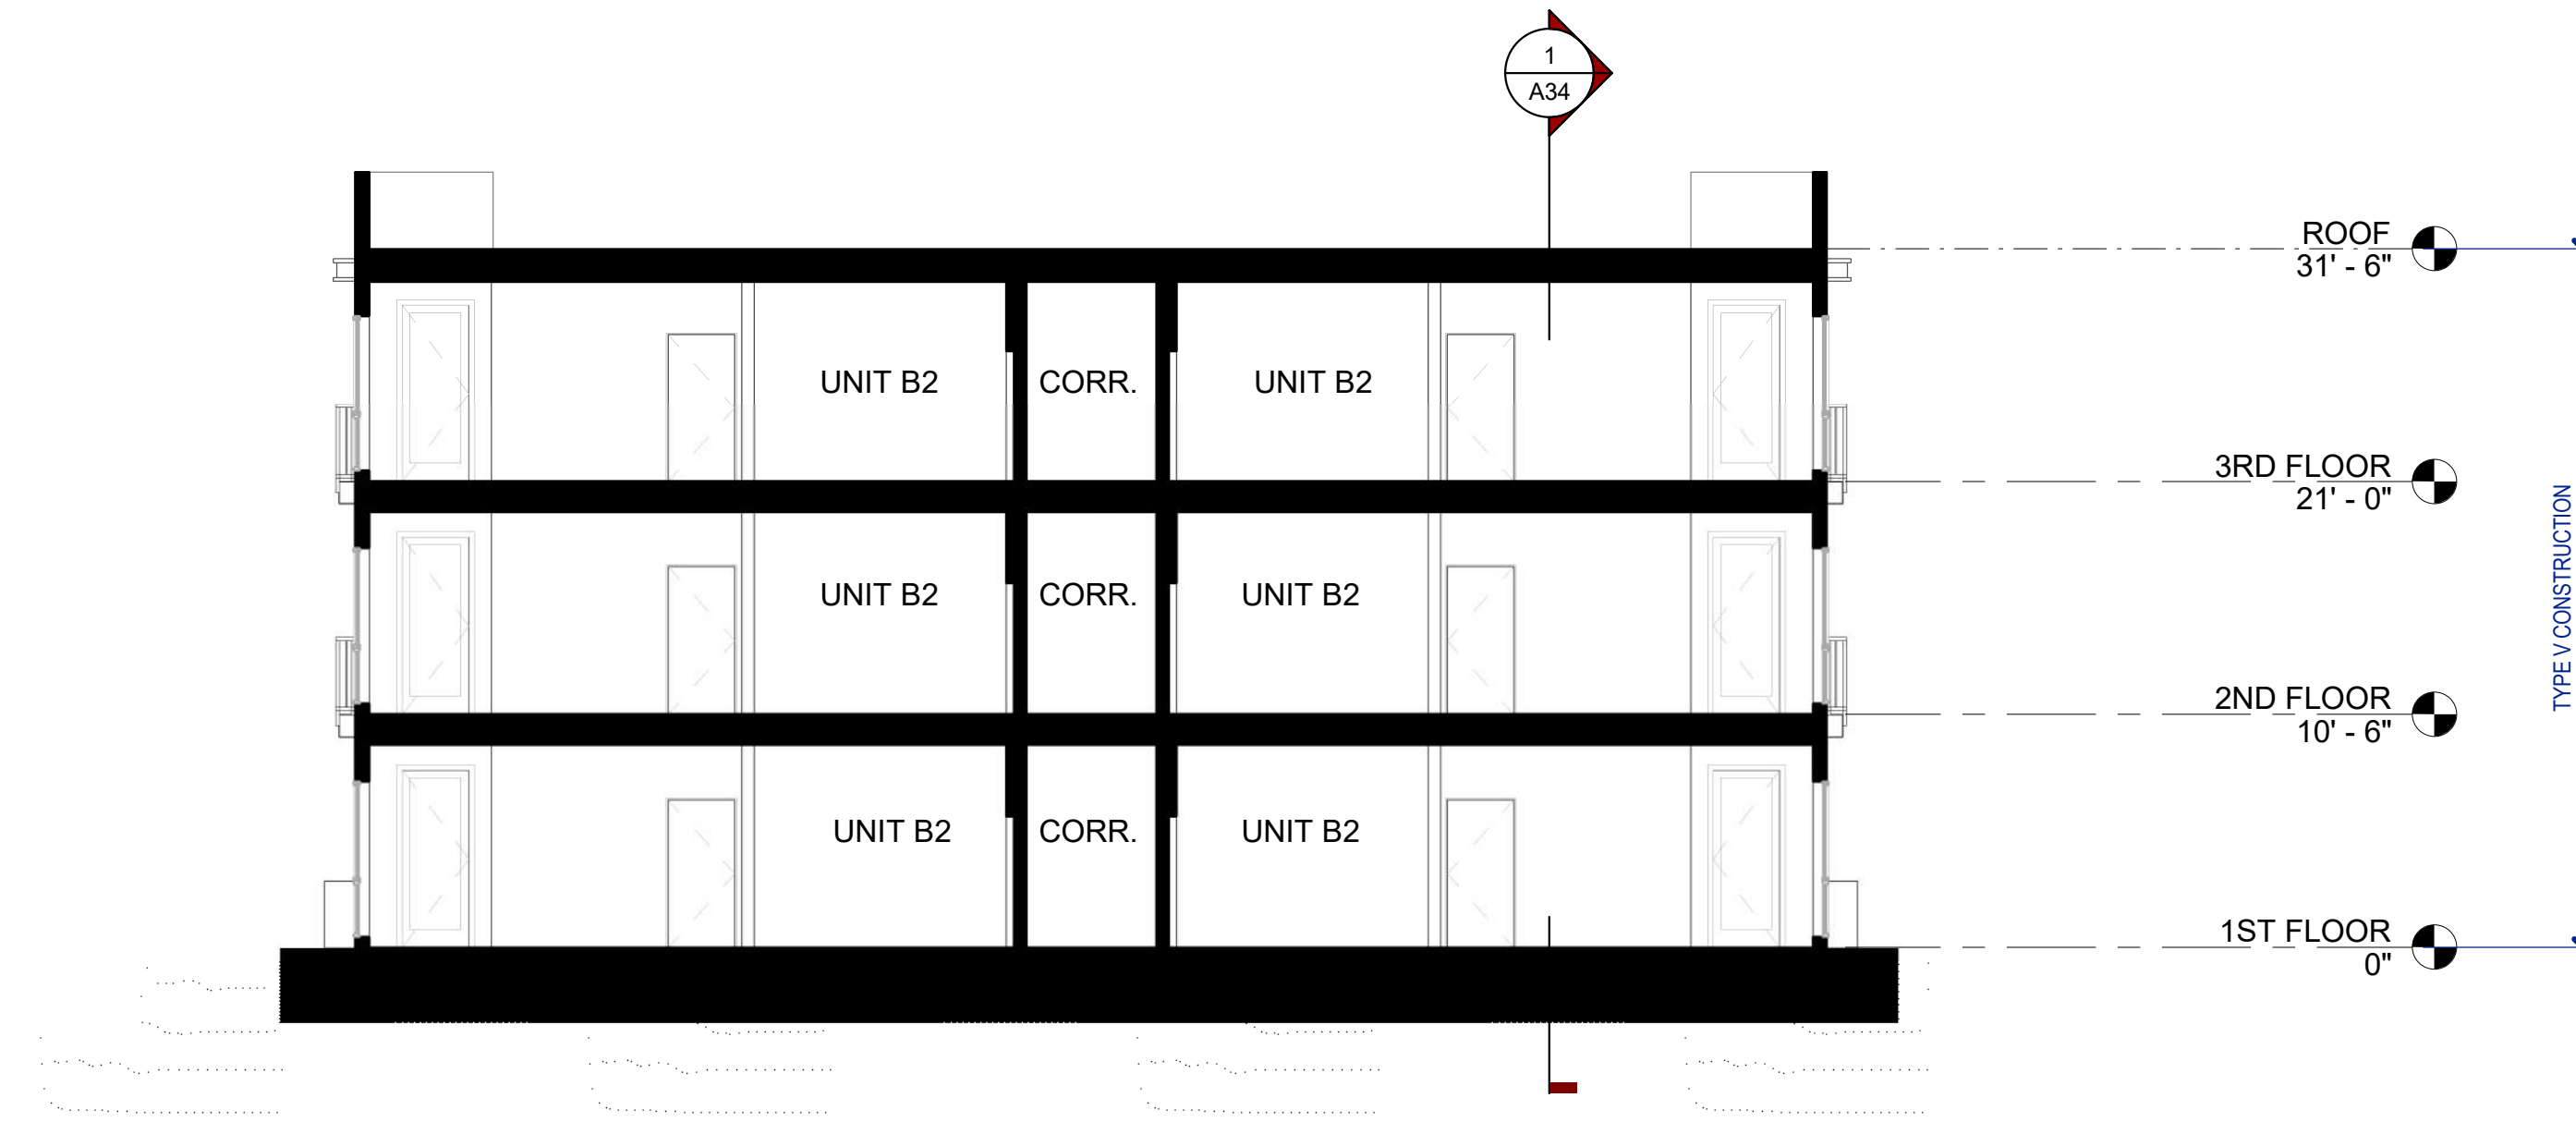


BLDG C SECTION 2
1/8" = 1'-0" 2

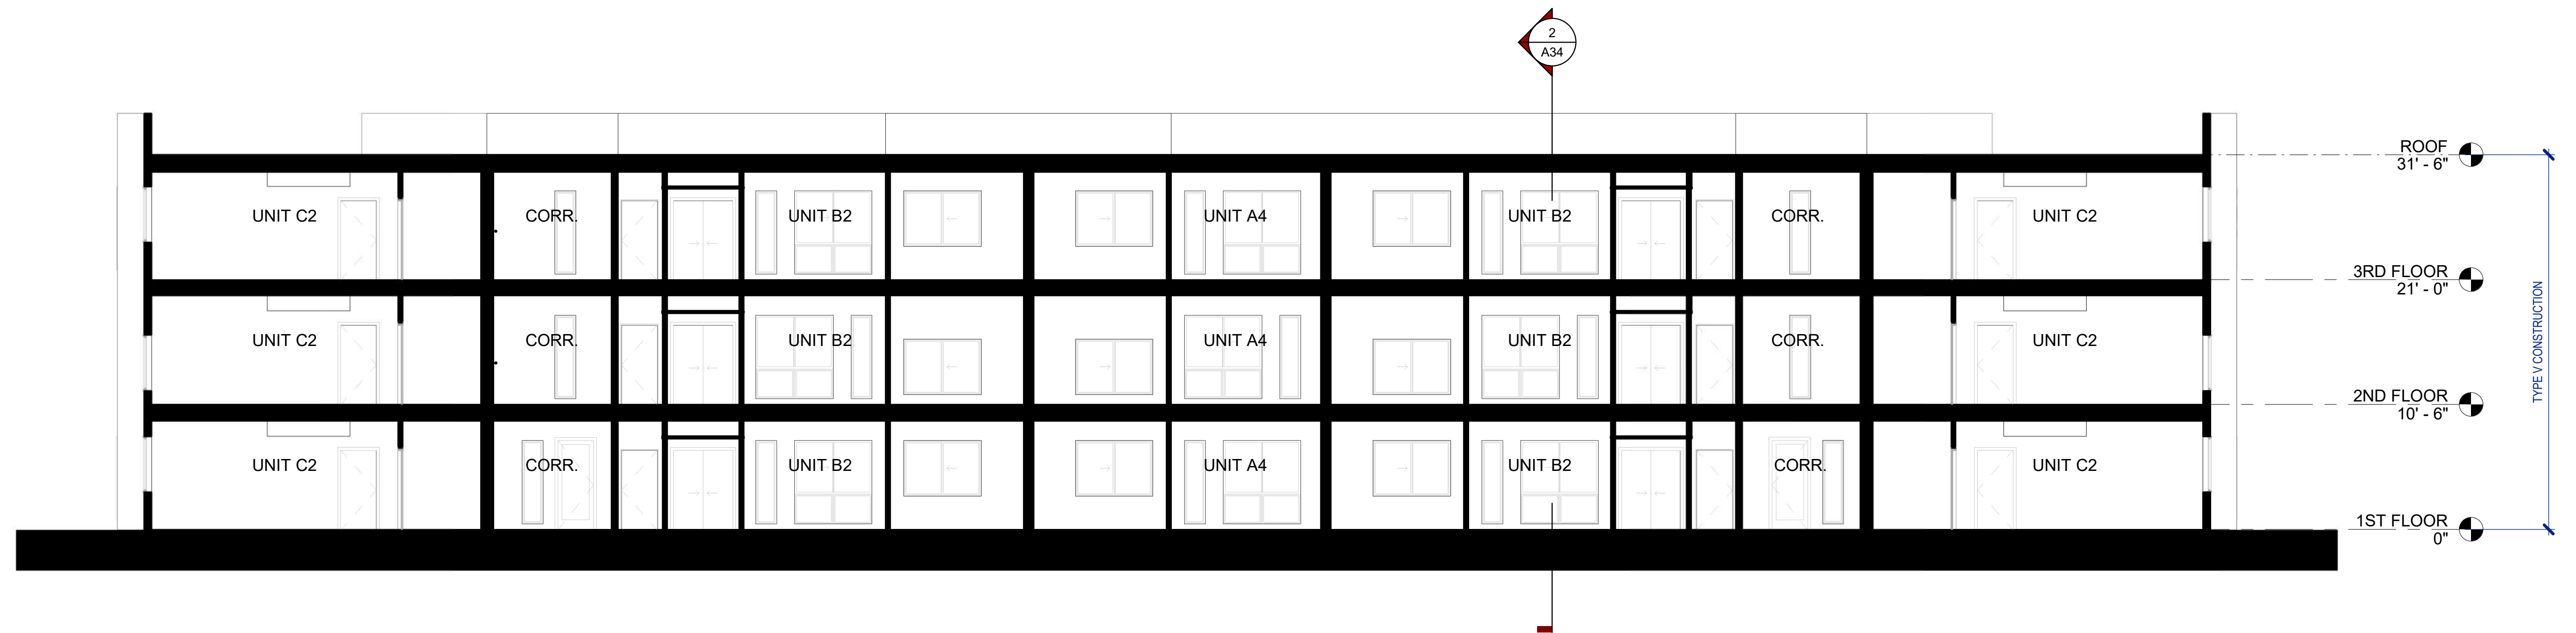

BLDG C SECTION 1
1/8" = 1'-0" 1

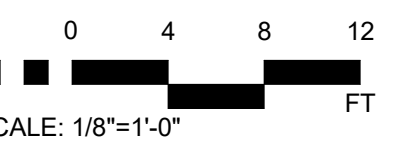


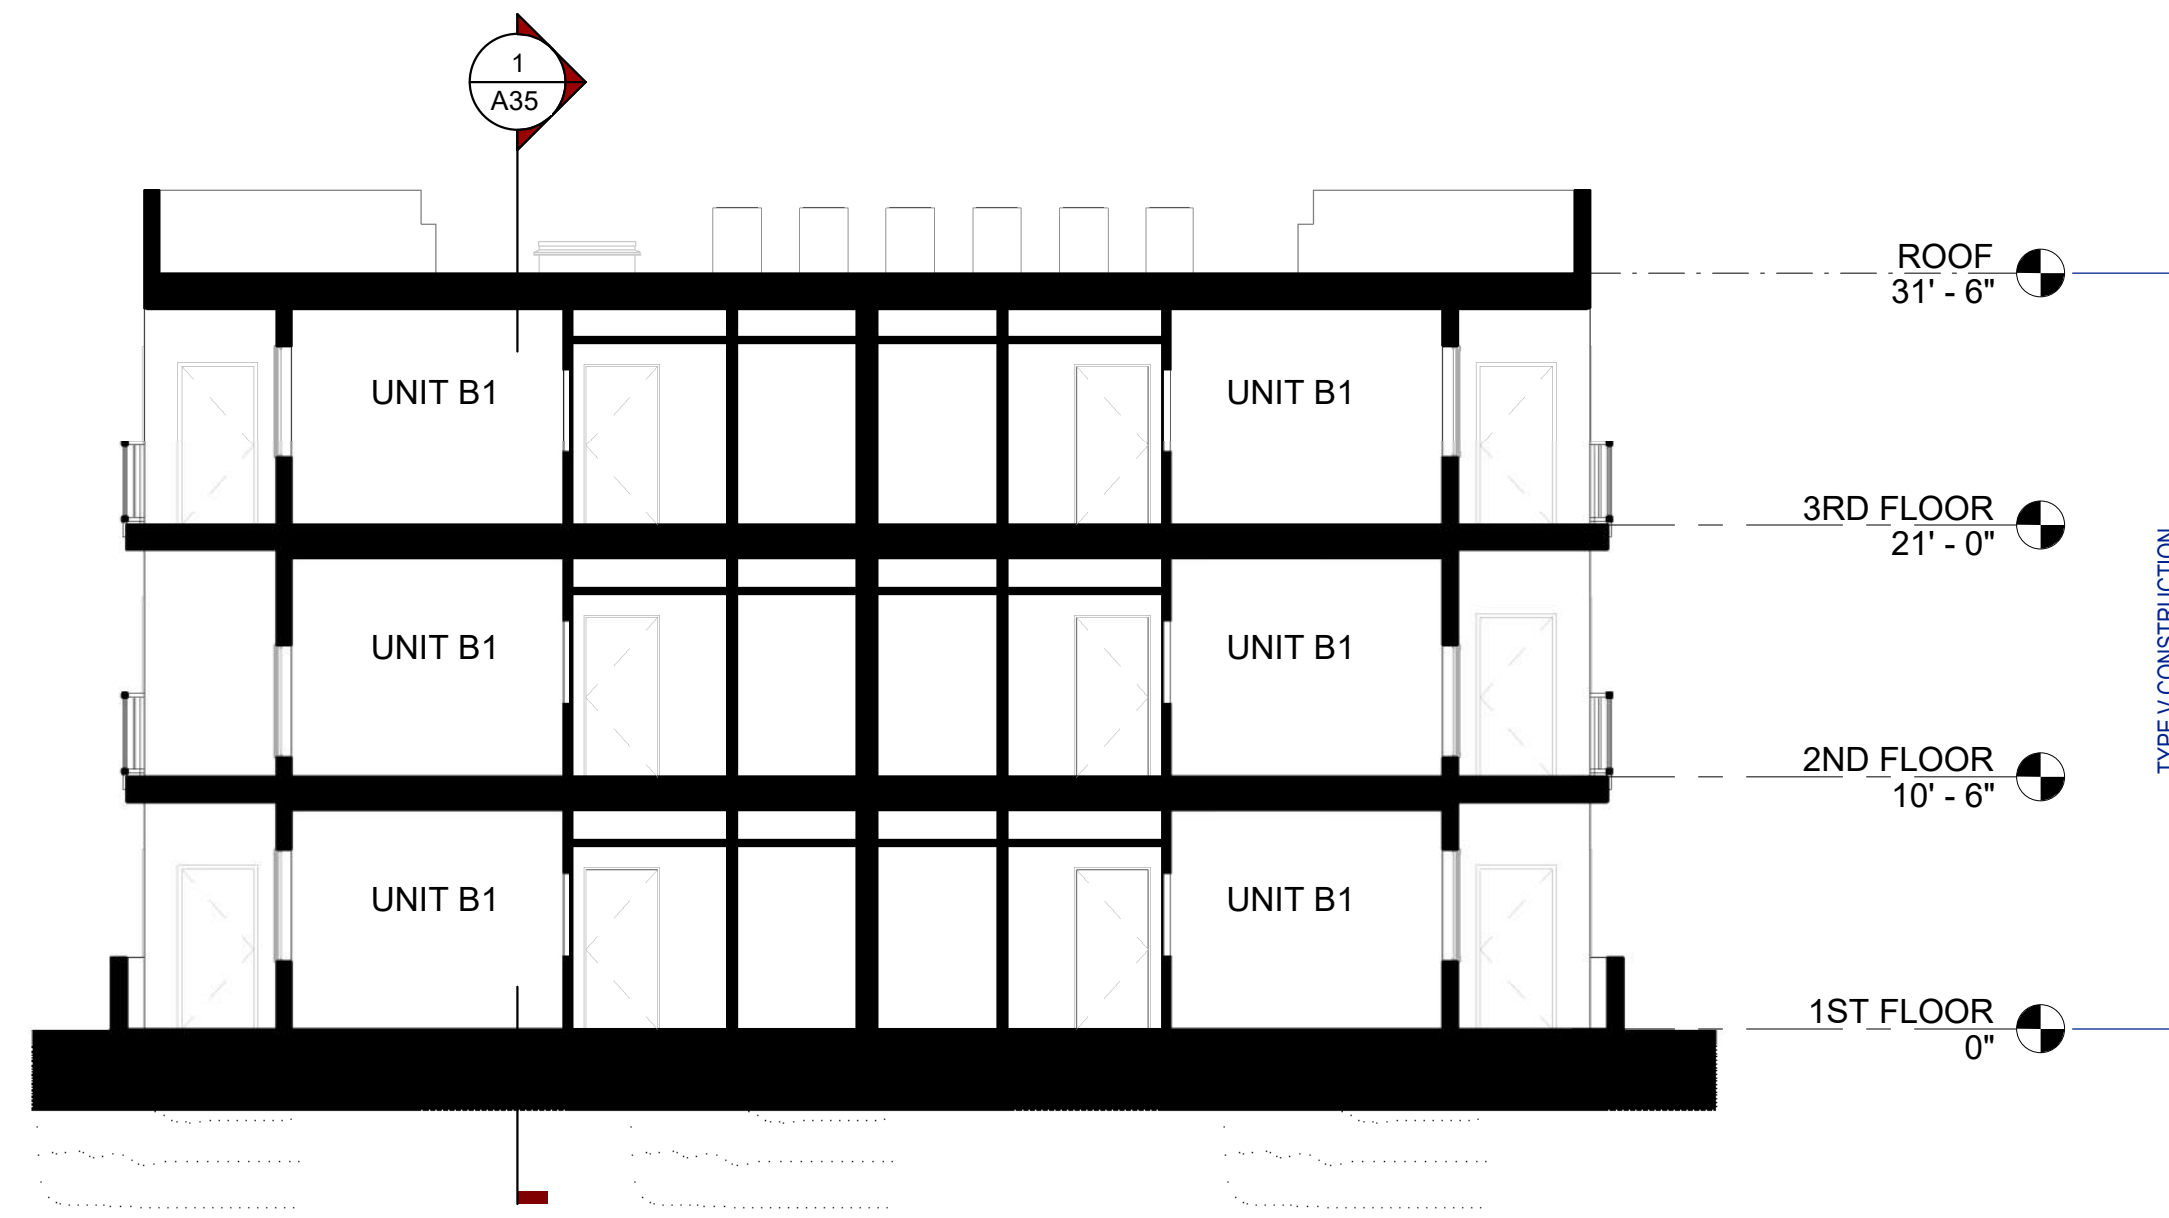


BLDG D SECTION 2
1/8" = 1'-0" 2



BLDG D SECTION 1
1/8" = 1'-0" 1

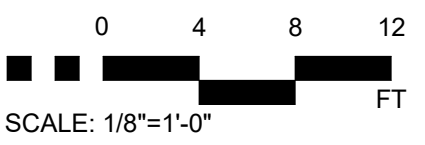

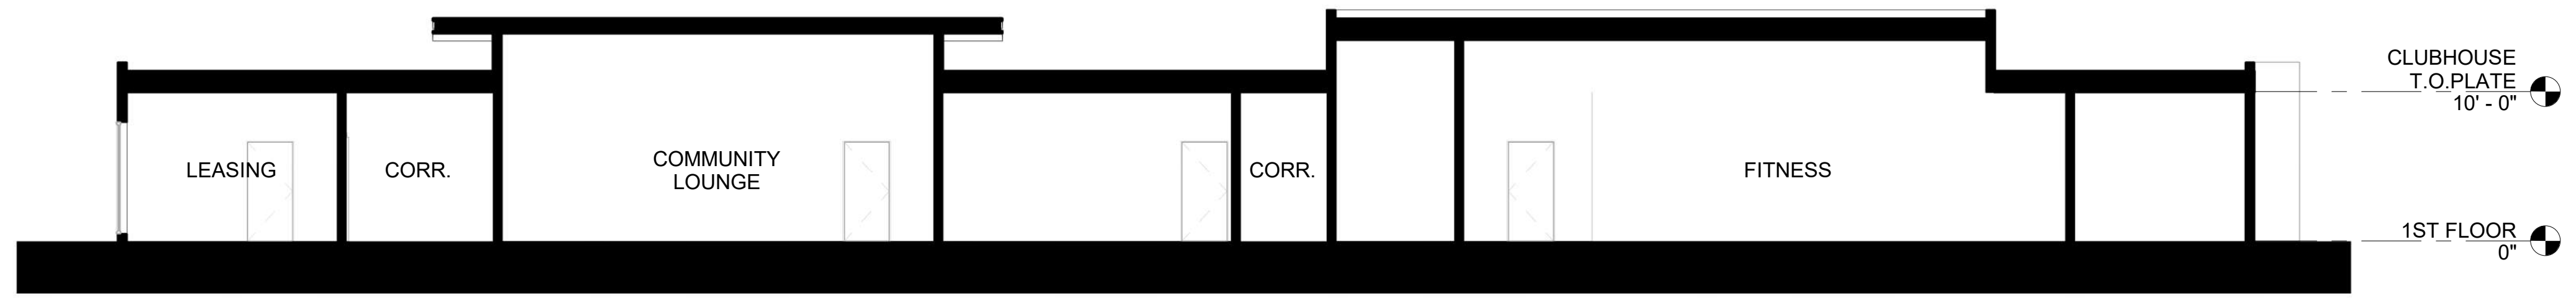

CLUBHOUSE SECTION 1
1/8" = 1'-0"

