





ROOF PLAN | 1
1/8" = 1'-0"

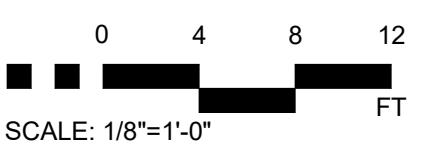

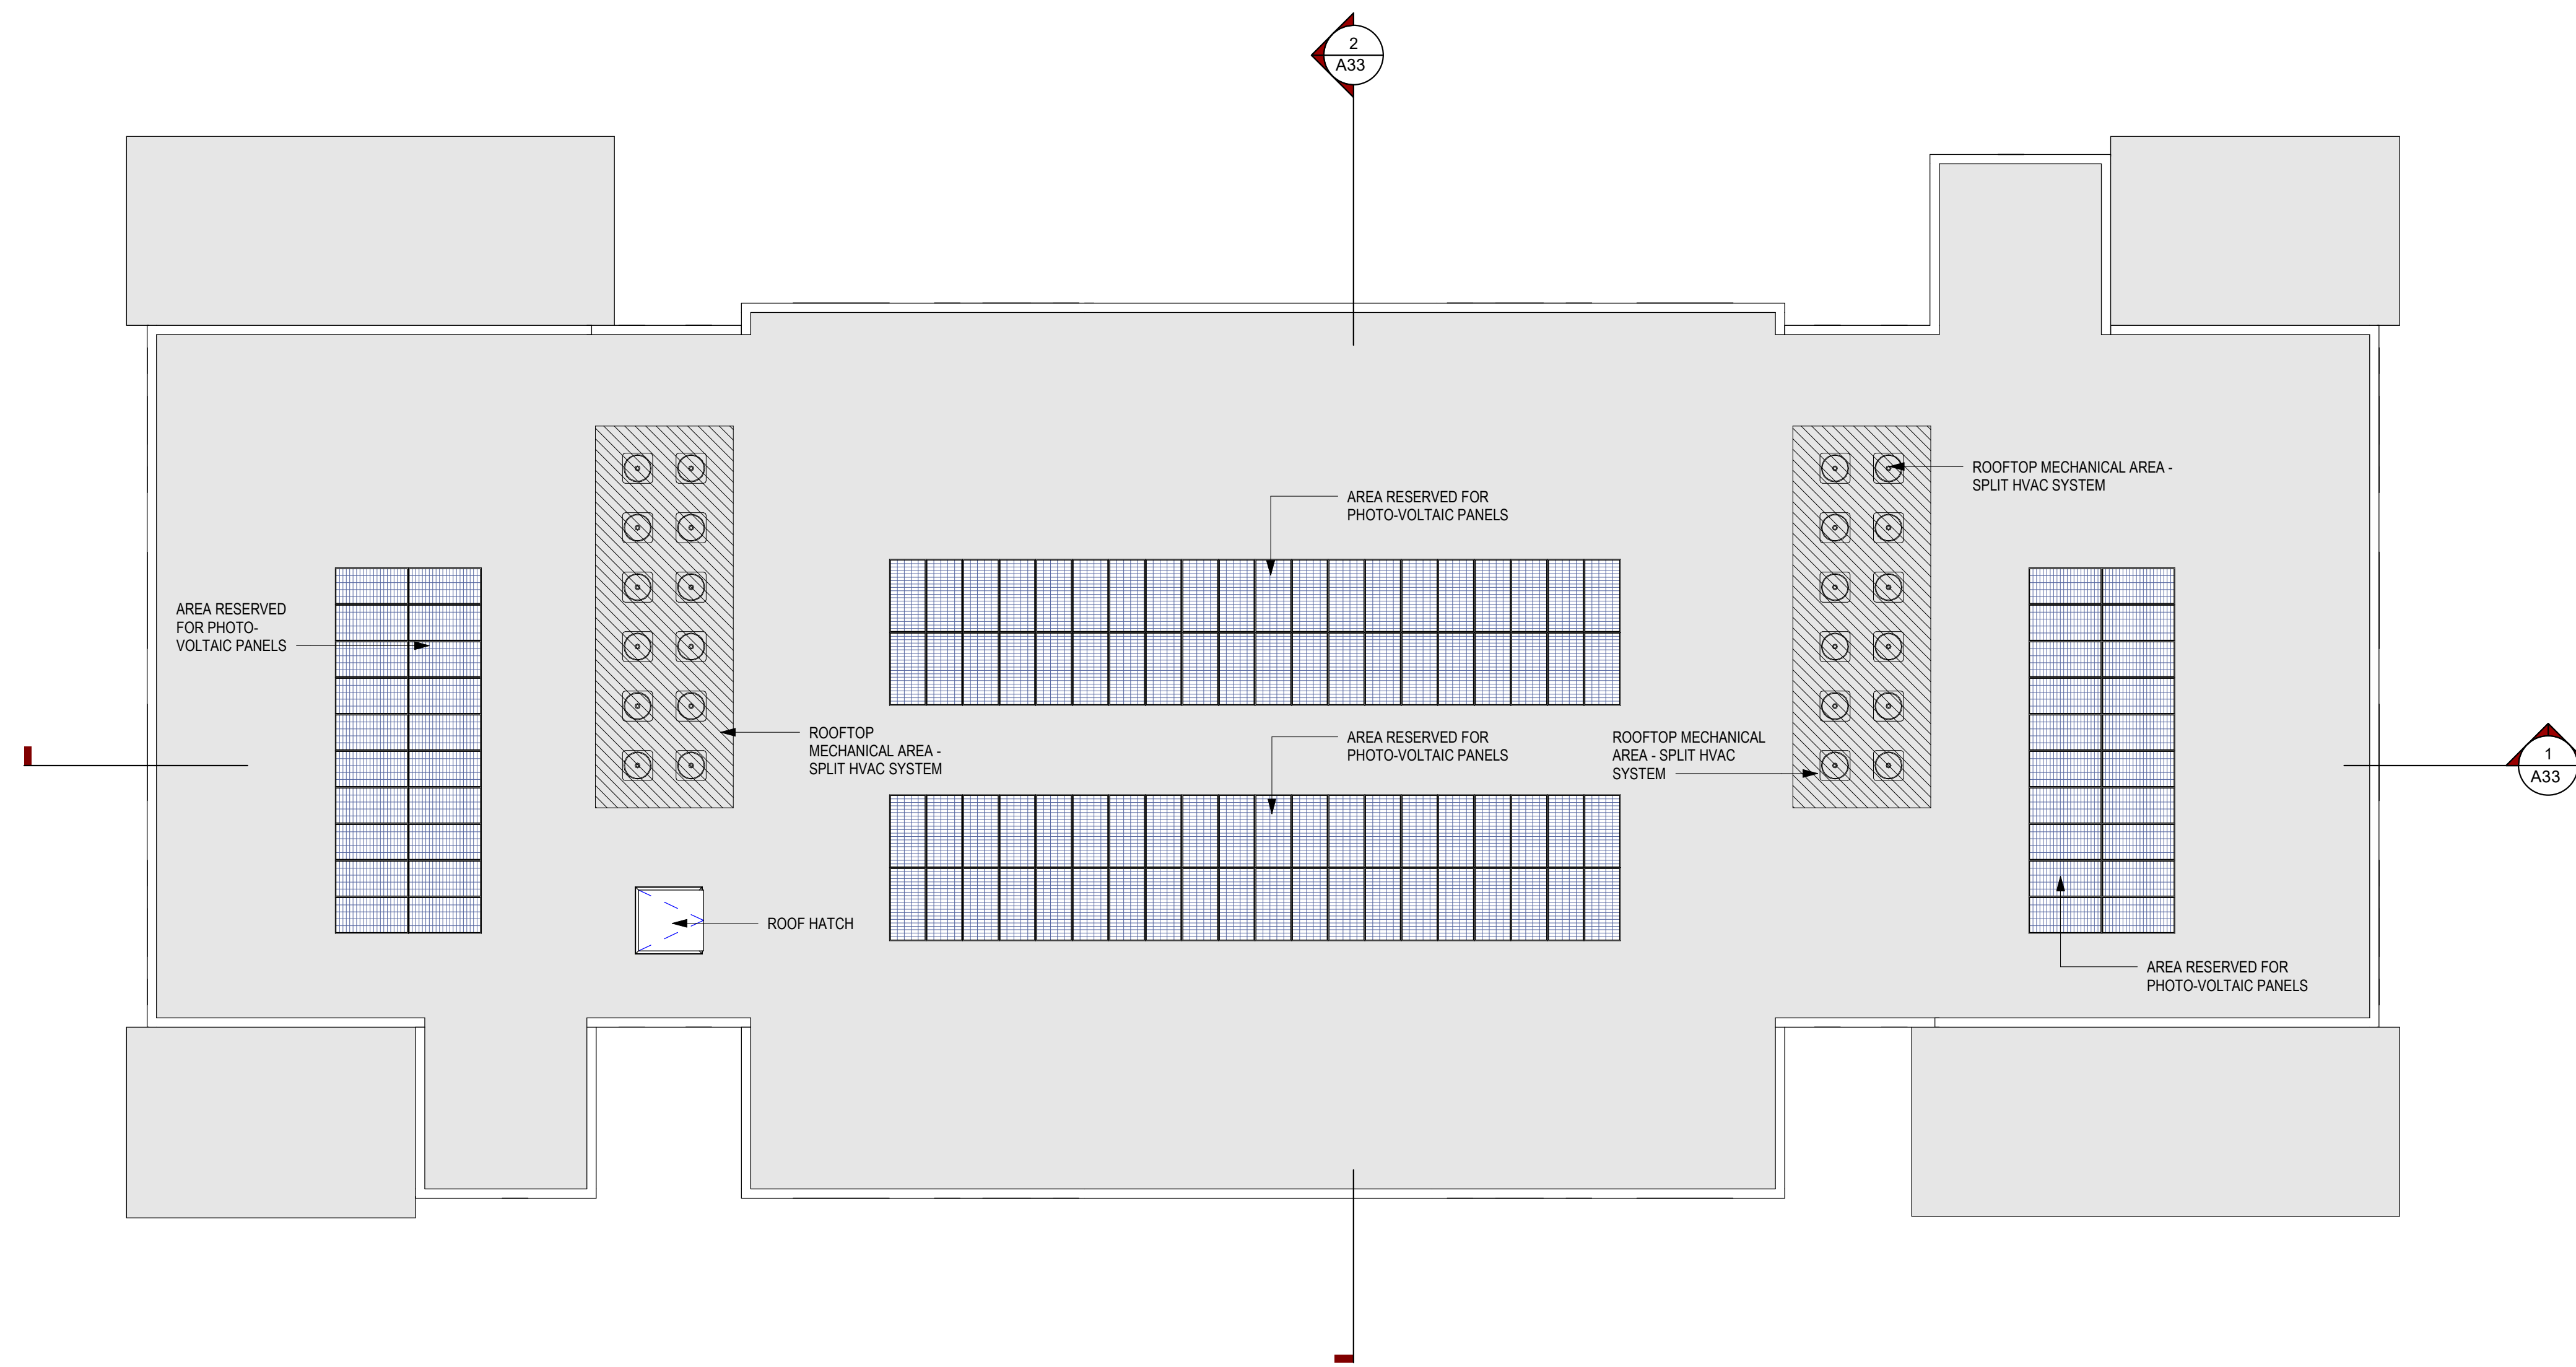



ROOF PLAN | 1
1/8" = 1'-0"

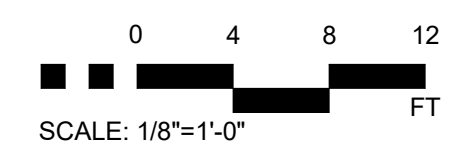

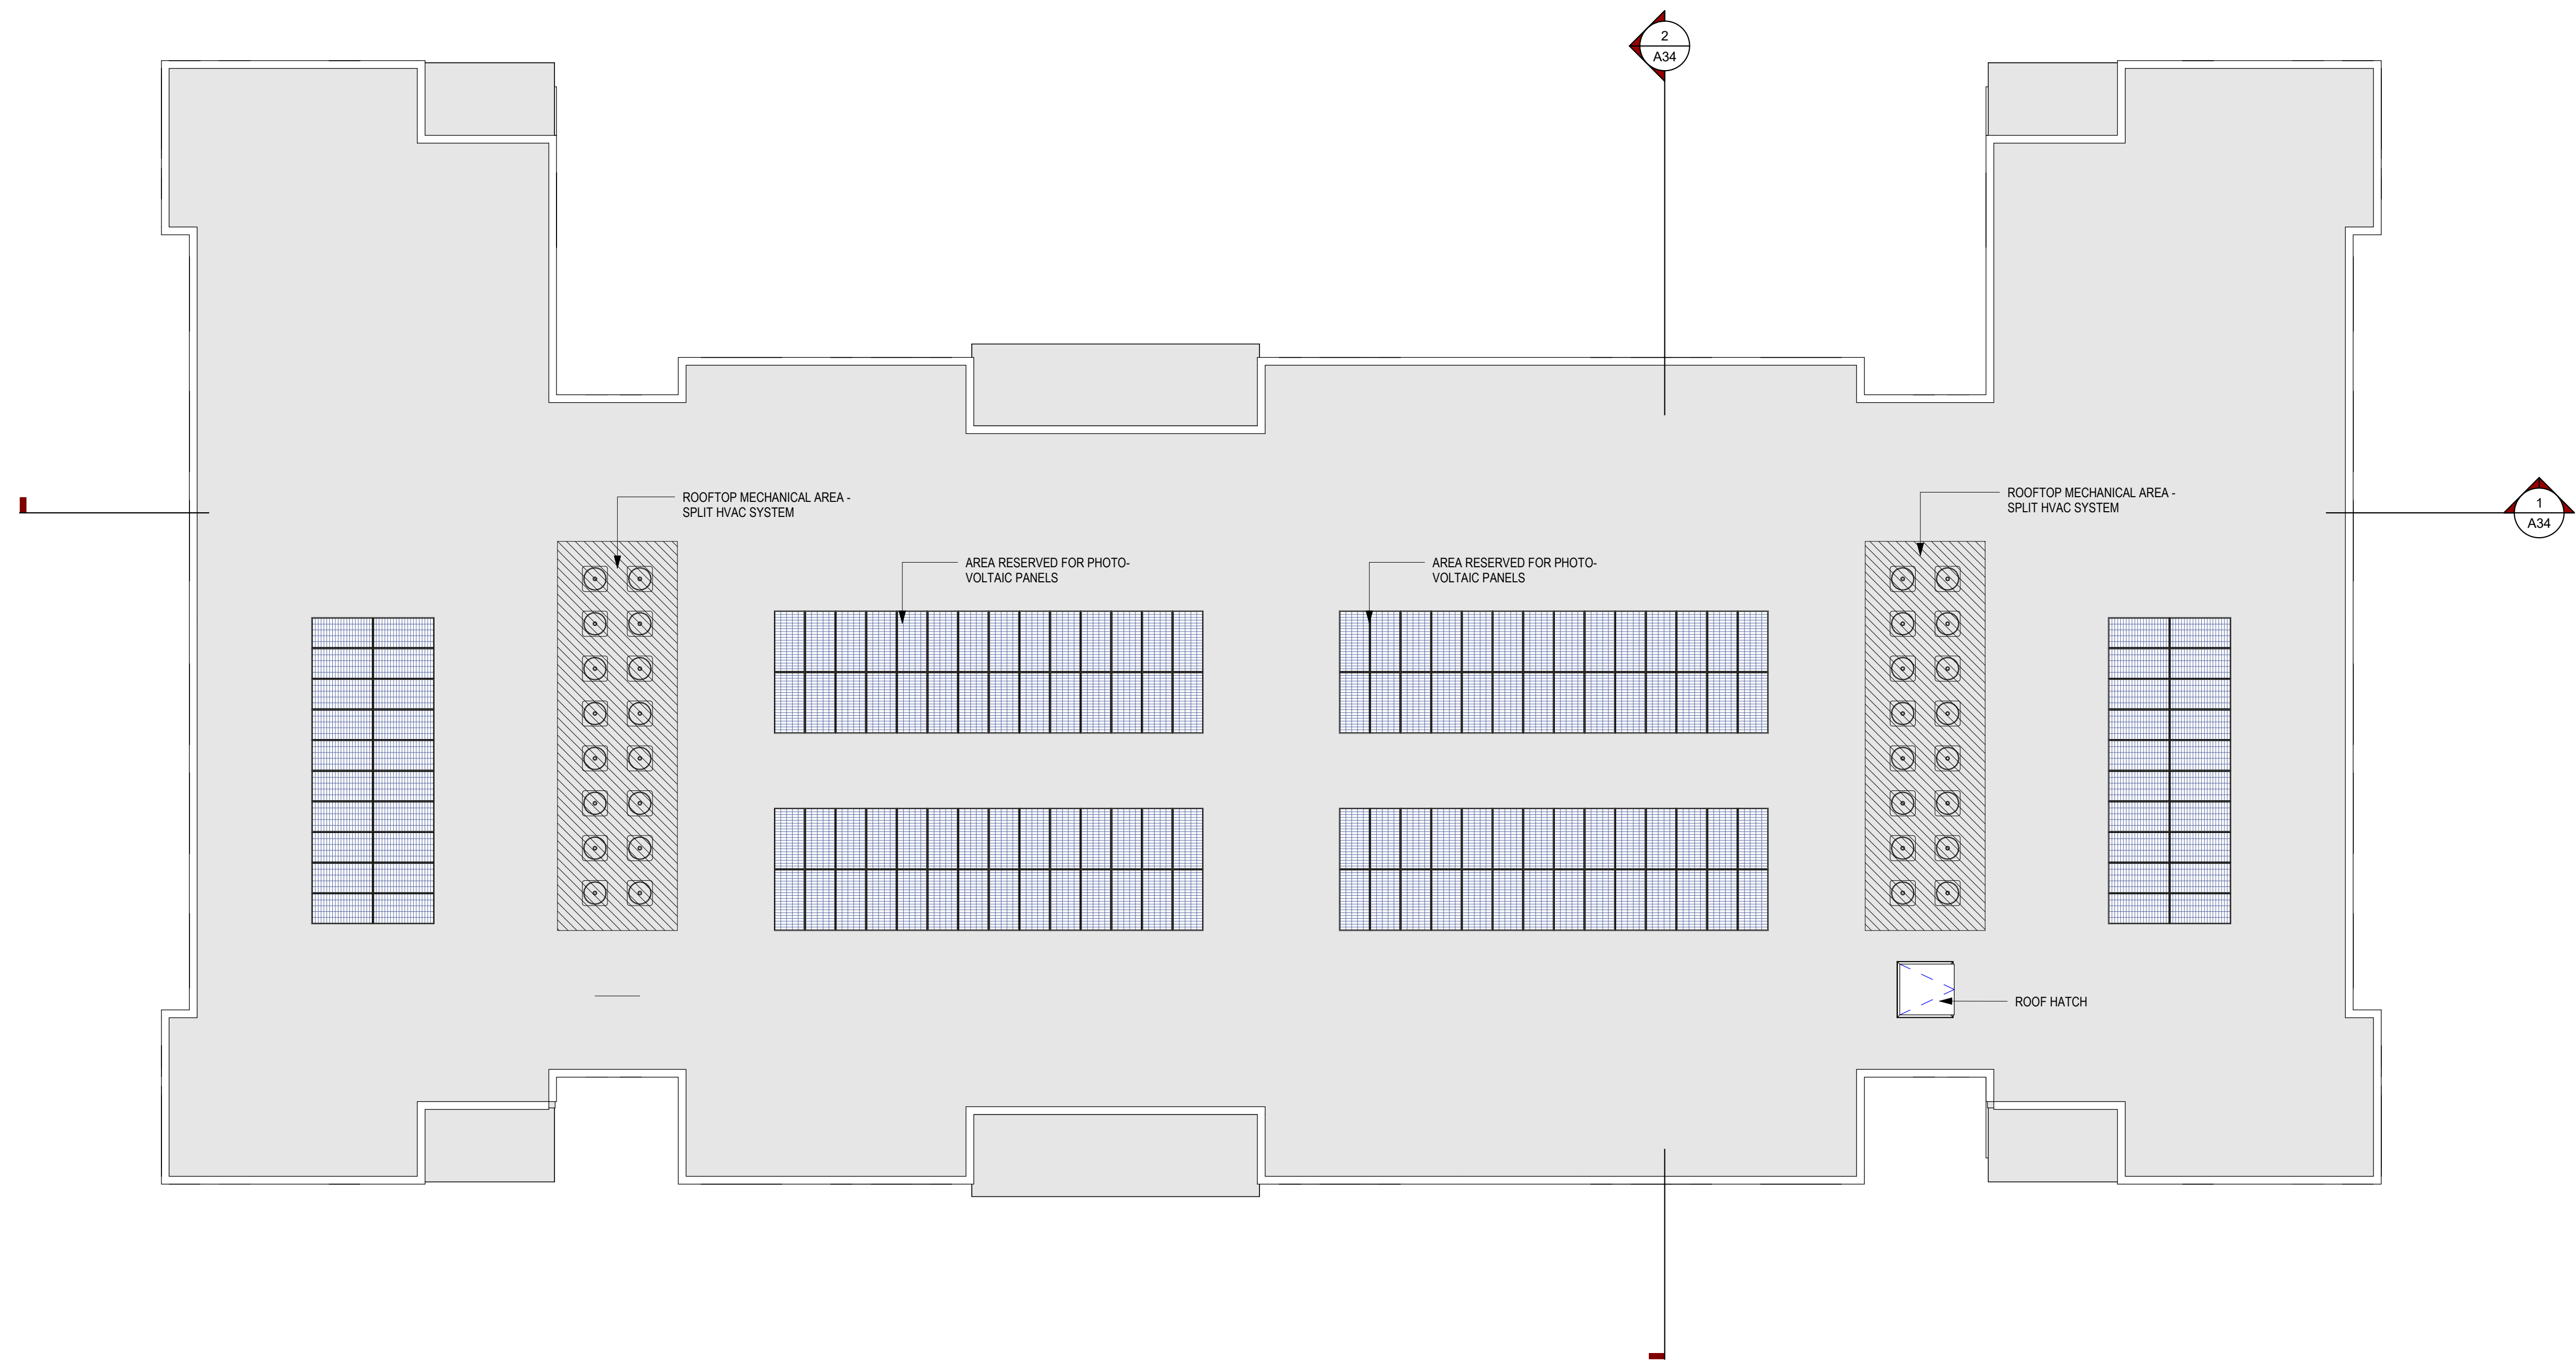



ROOF PLAN | 1
1/8" = 1'-0"

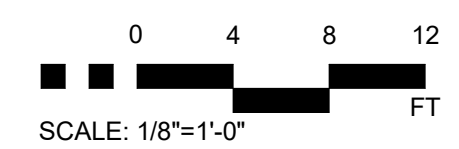

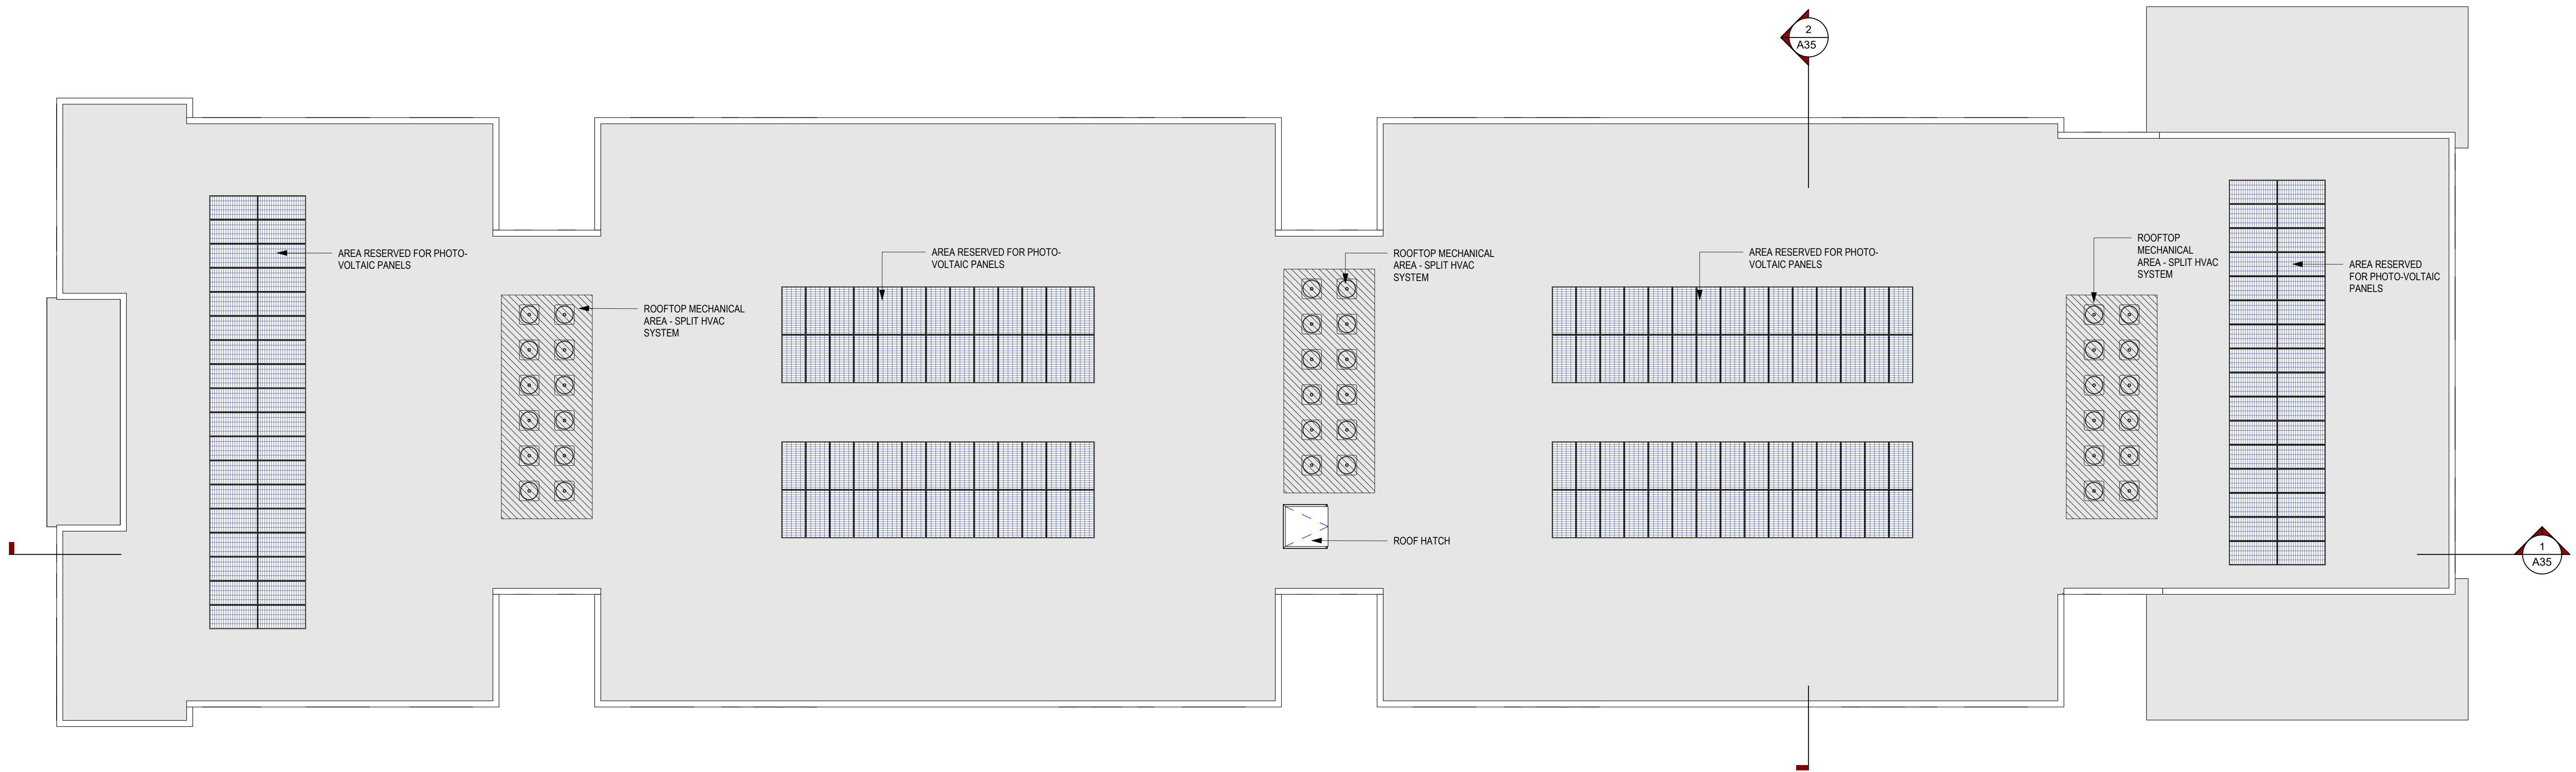

ROOF PLAN | 1
1/8" = 1'-0"

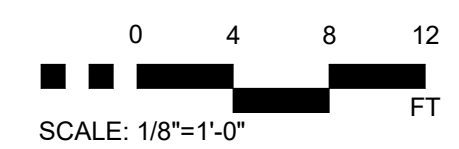

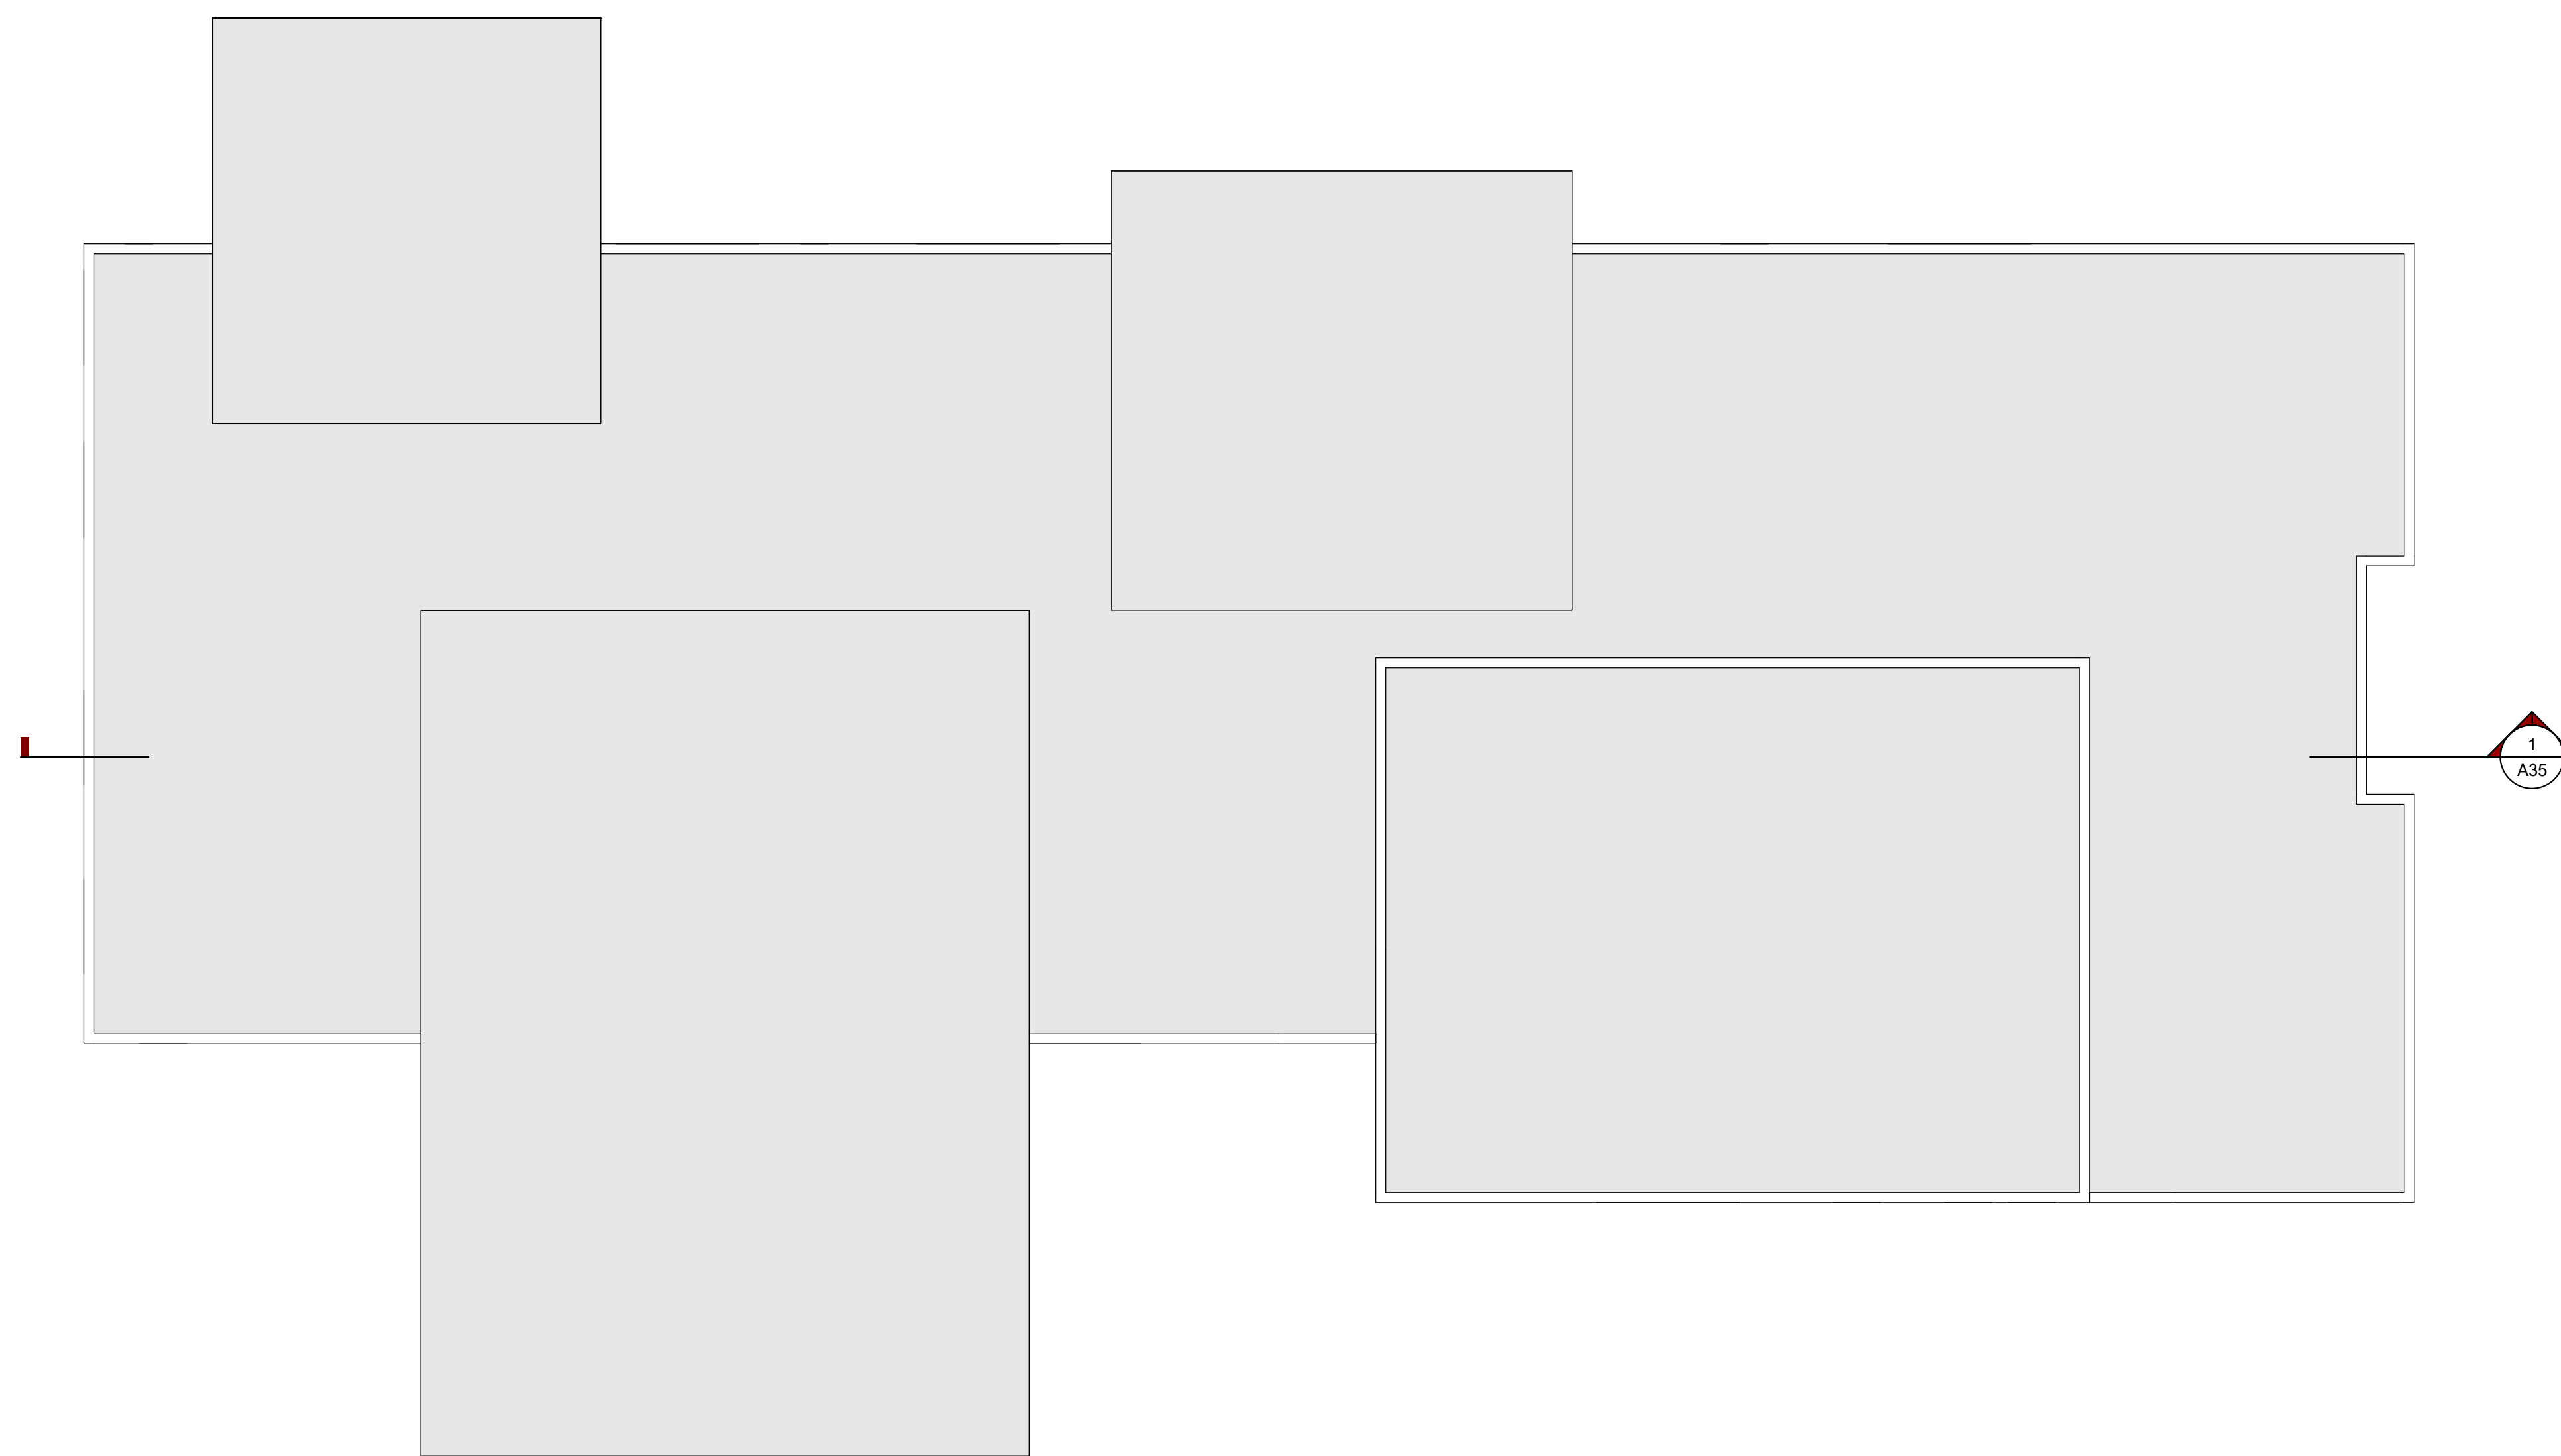

CLUBHOUSE ROOF PLAN | 1
1/8" = 1'-0"

