



**Third Floor Plan 2A**  
Floor Area: 726 sqft

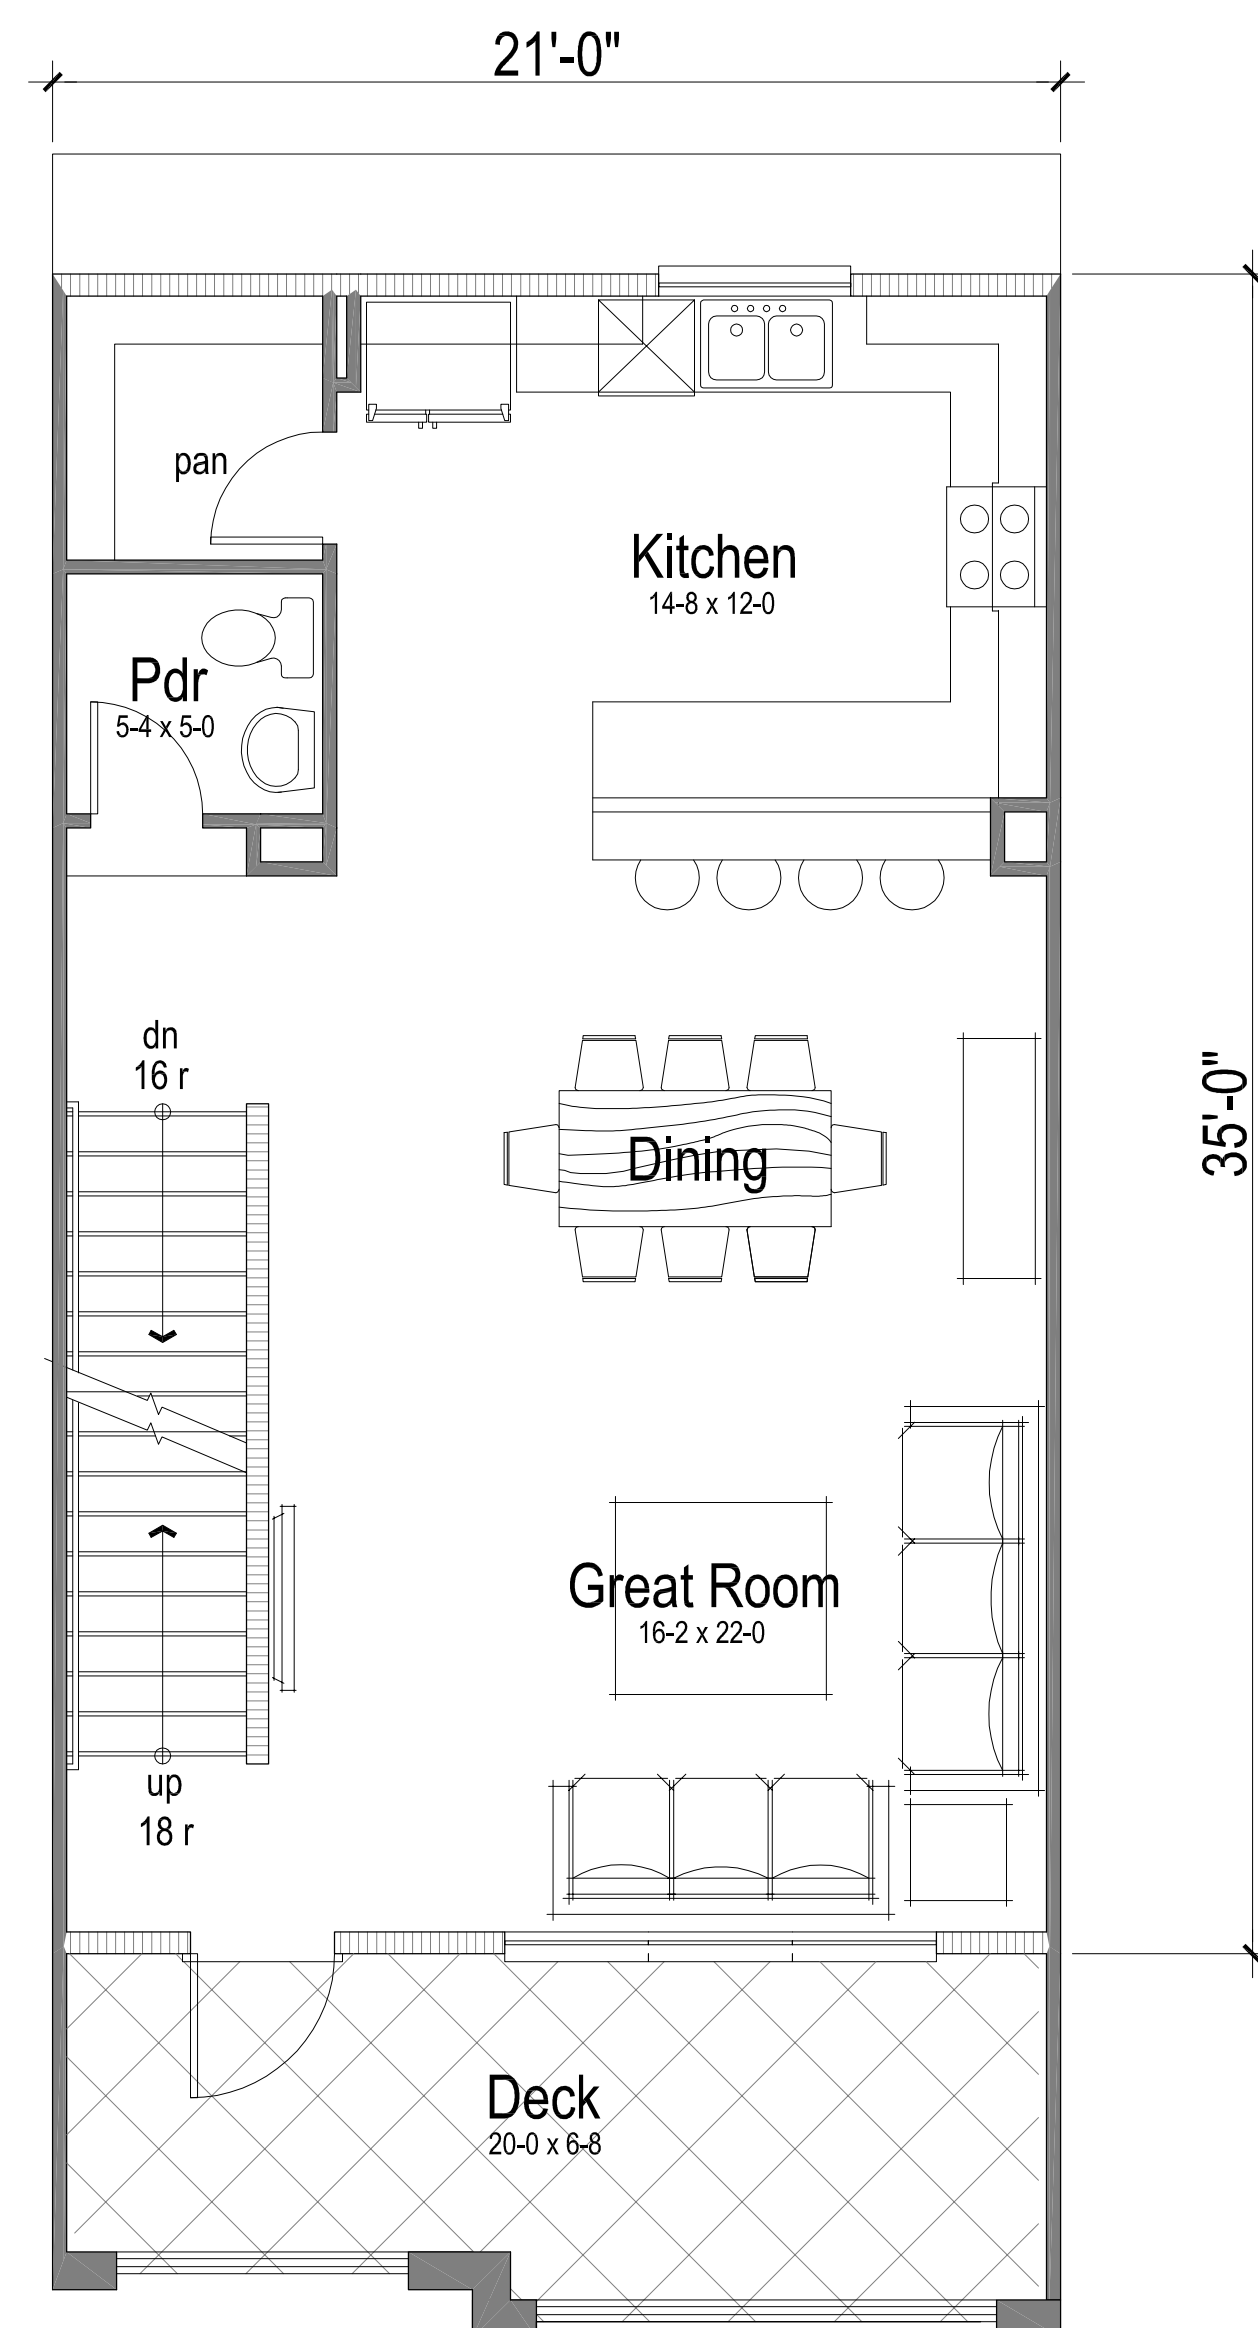

**Second Floor Plan 2A**  
Floor Area: 735 sqft

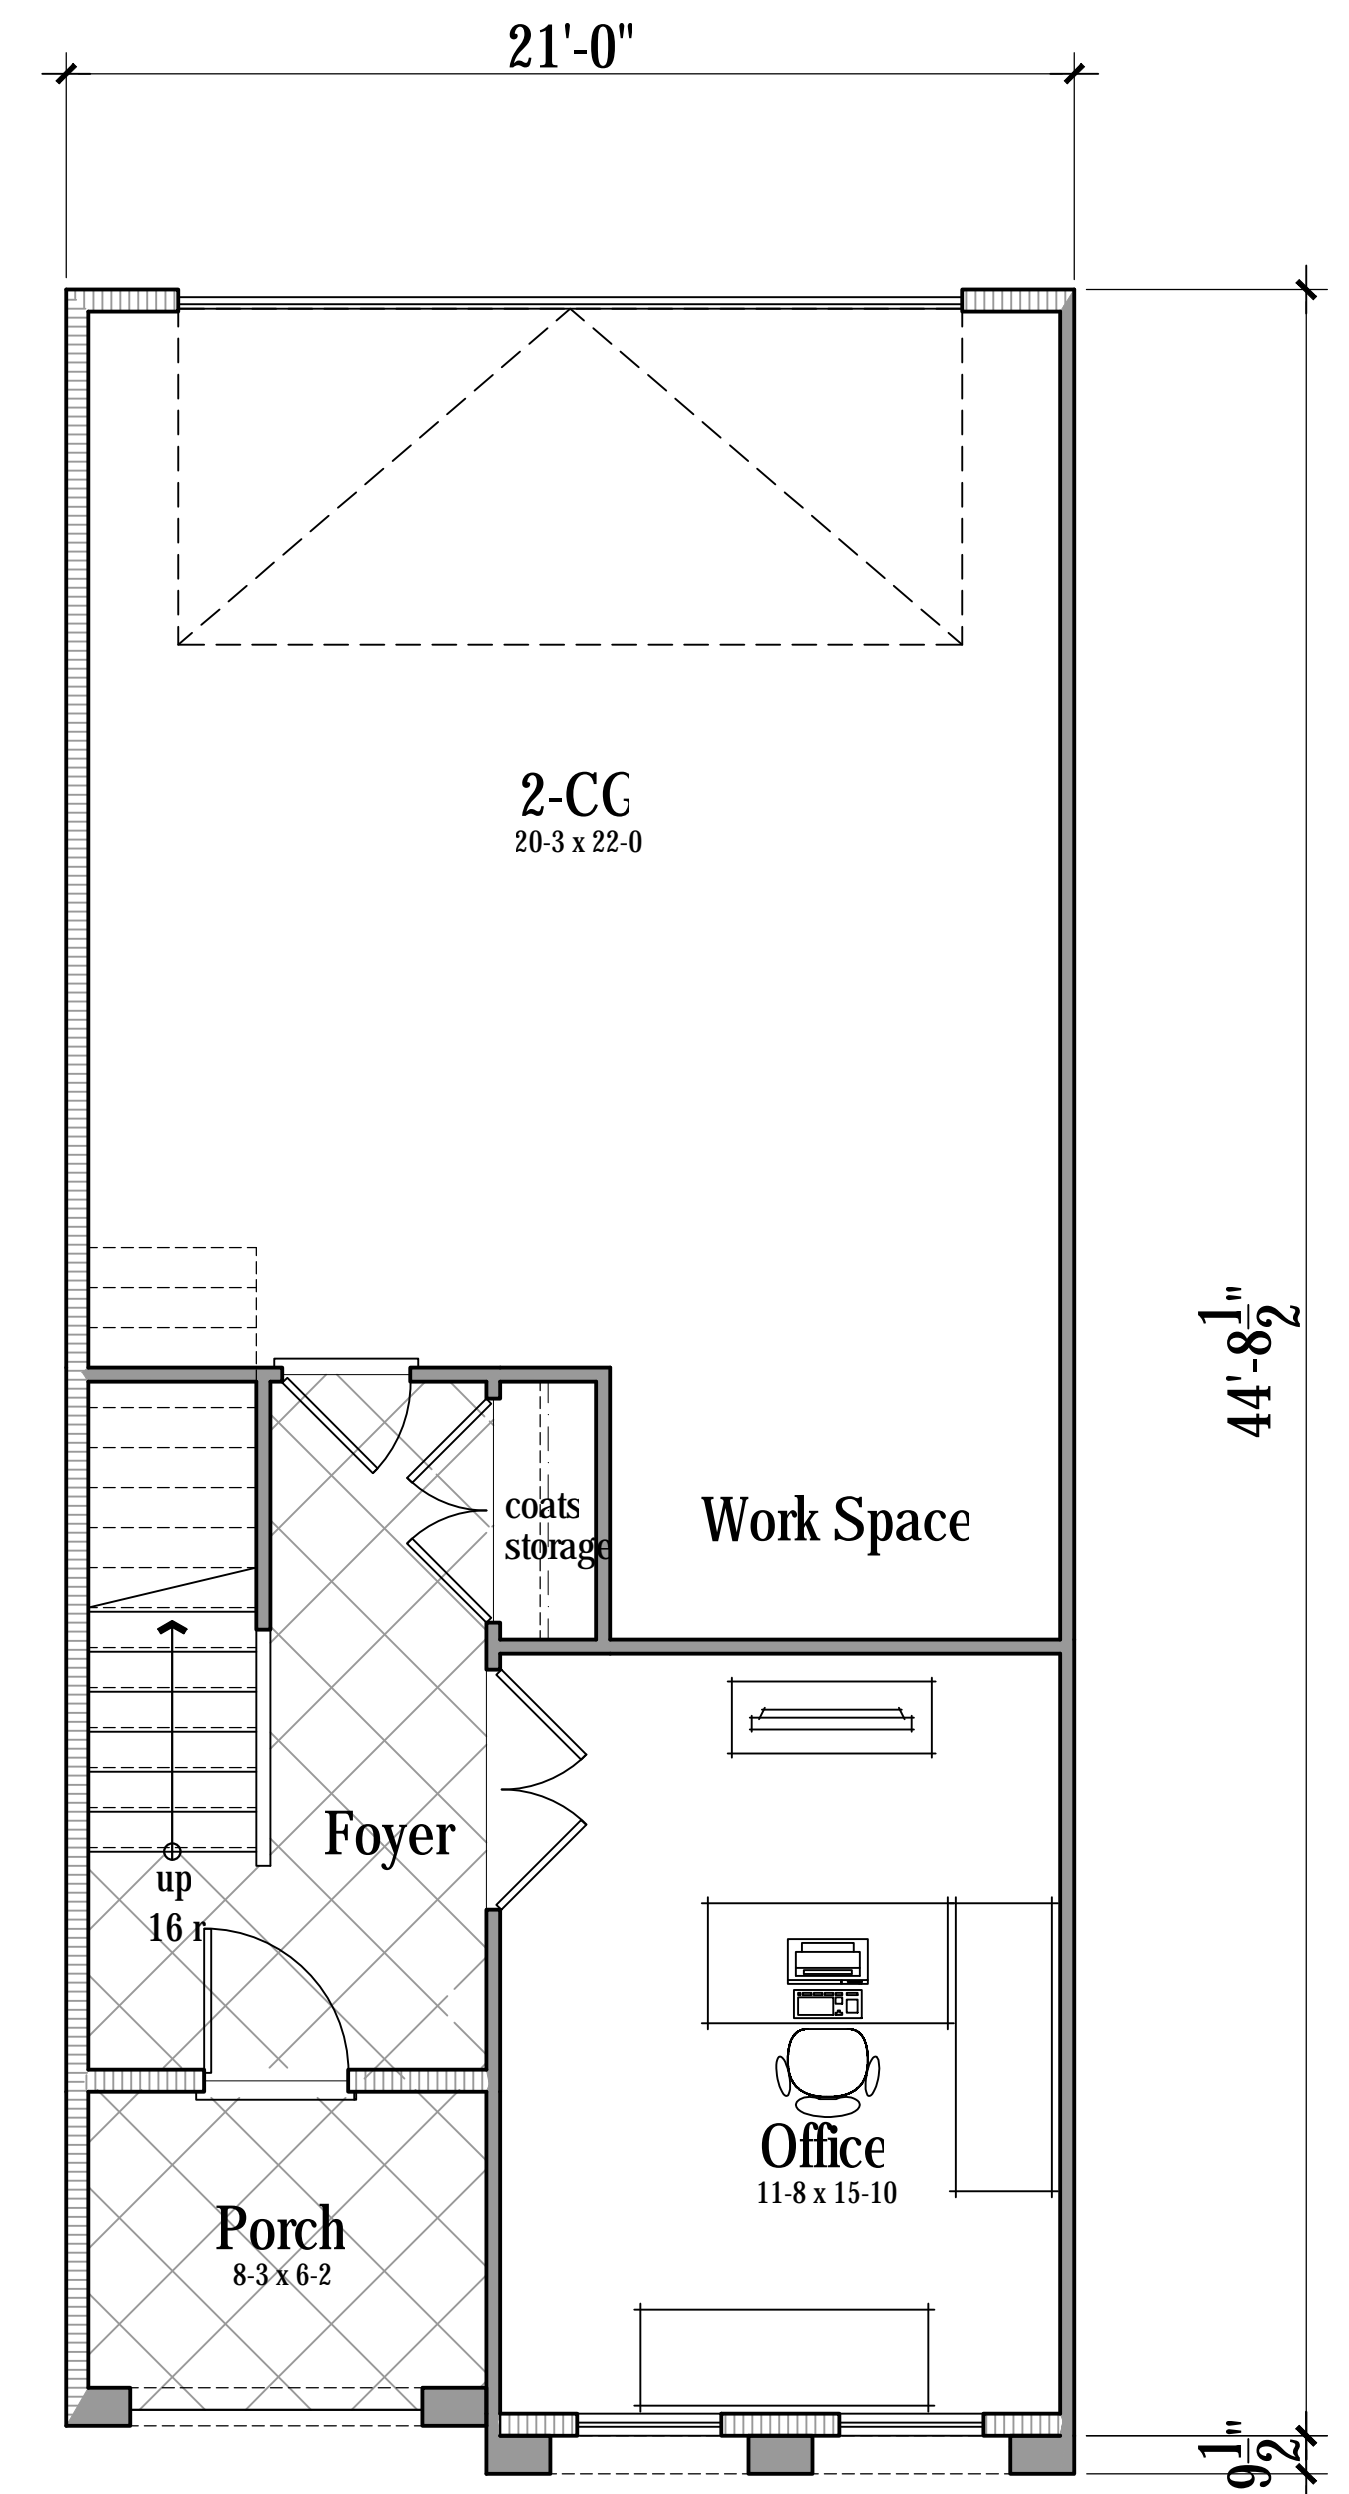

**First Floor Plan 2A**  
Floor Area: 279 sqft  
Total Floor Area: 1,740 sqft



Architecture + Planning  
820 16th Street, Suite 500  
Denver, CO 80202  
303.825.6400  
ktgy.com


The Canel Companies  
1949 St. Johns Avenue, #200  
Highland Park, IL 60035

**W-16 WEST ROSEVILLE**  
ROSEVILLE, CA # 2020-0872


DESIGN REVIEW SUBMITTAL  
JUNE 13, 2022

UNIT PLANS\_PLAN 2A


**A2.2a**

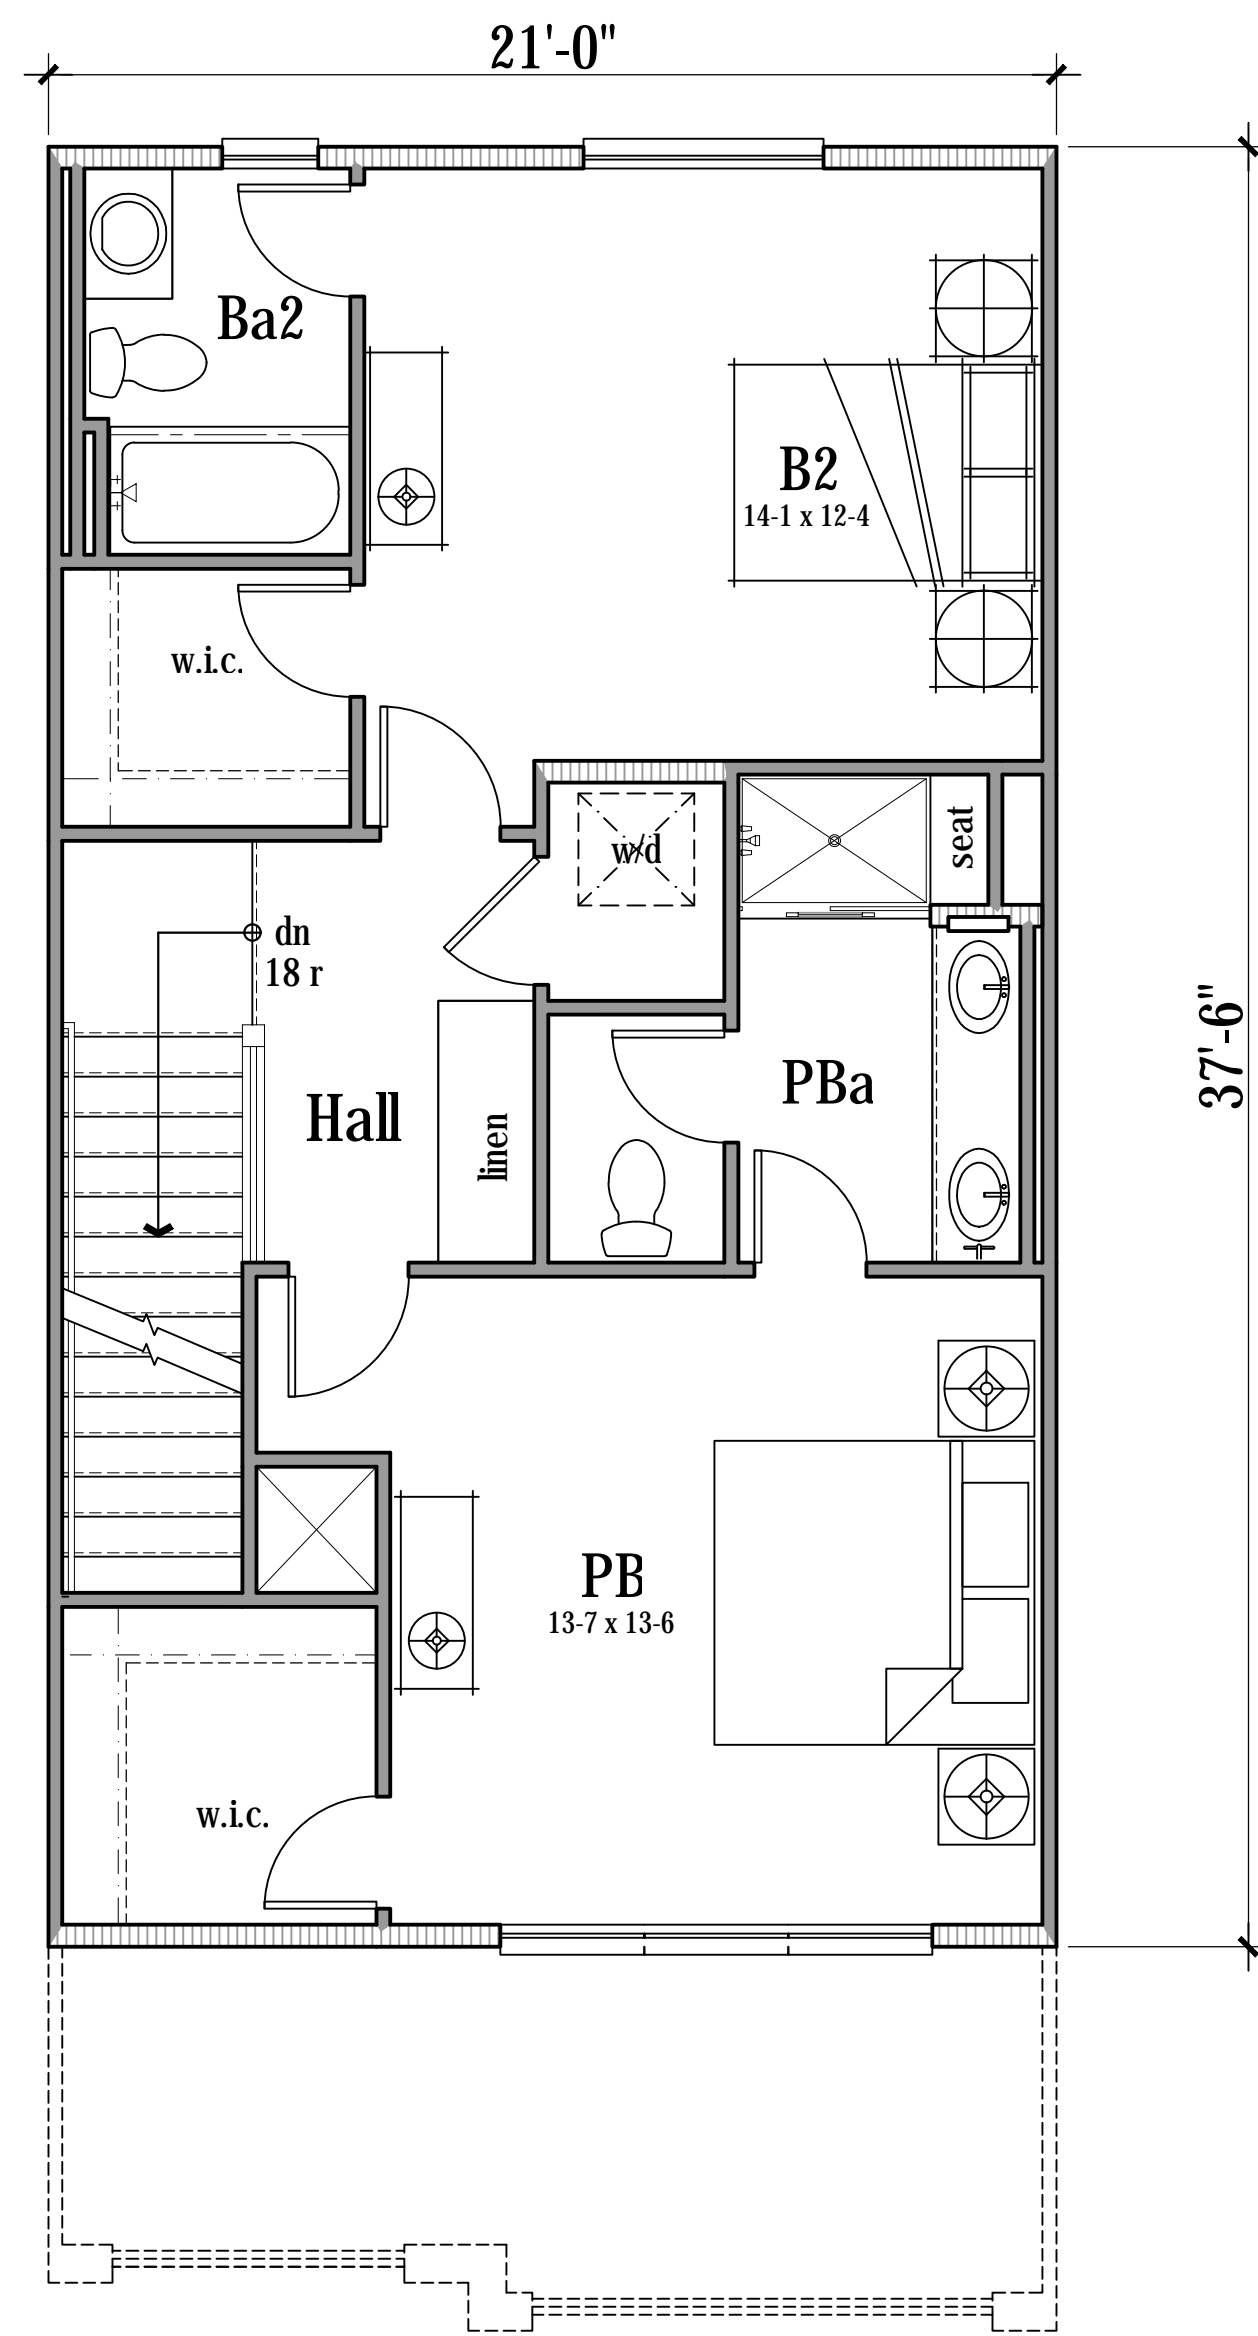

**Third Floor Plan 2B**  
Floor Area: 726 sqft

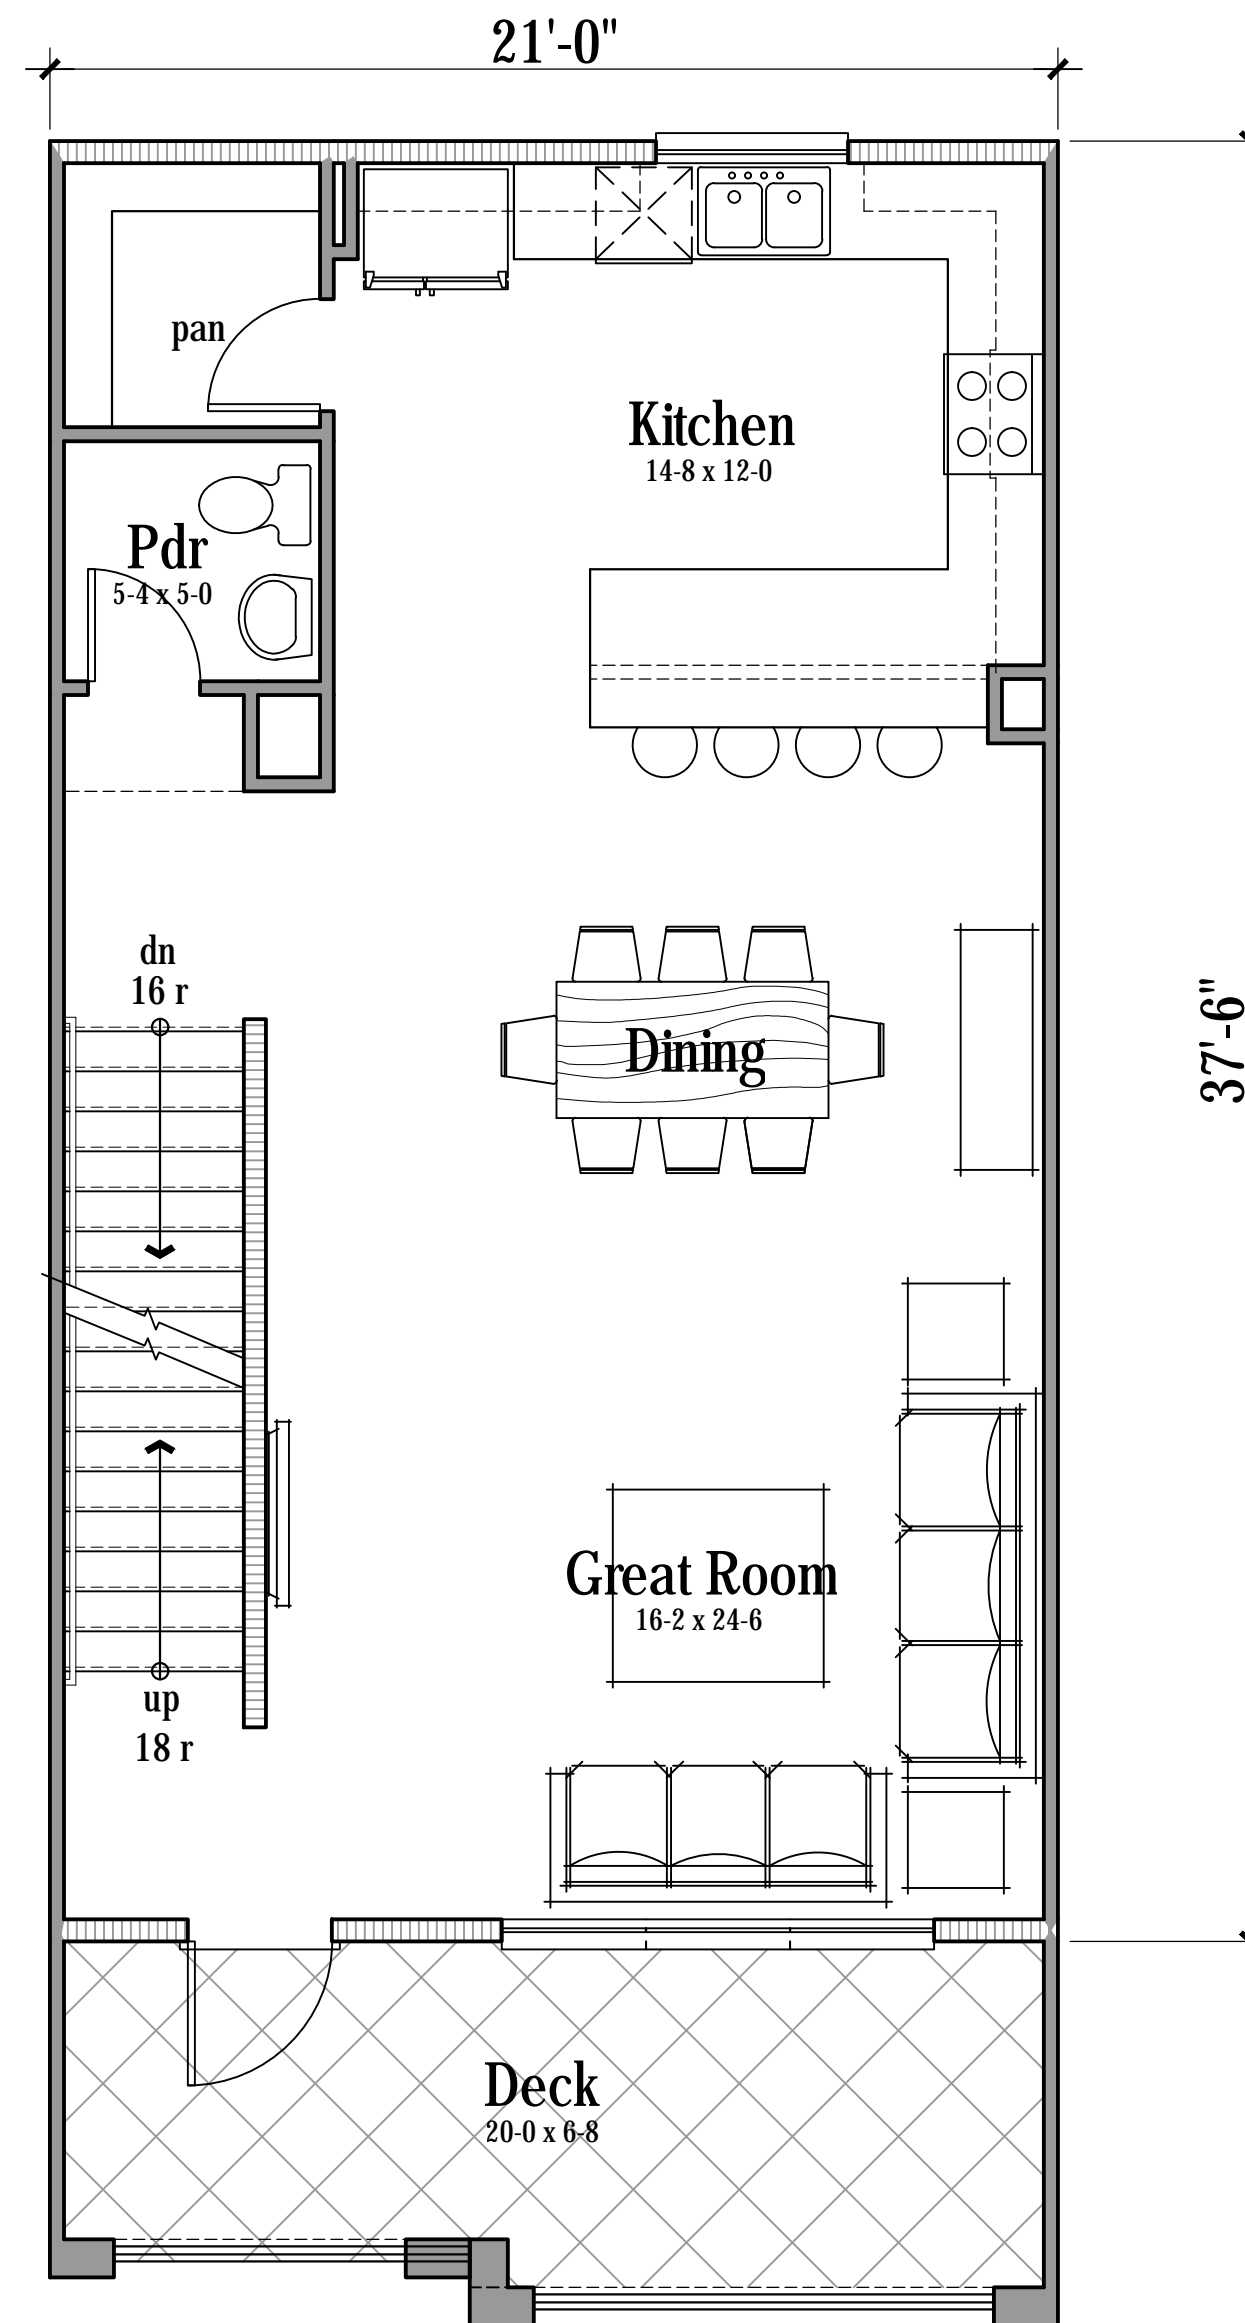

**Second Floor Plan 2B**  
Floor Area: 735 sqft

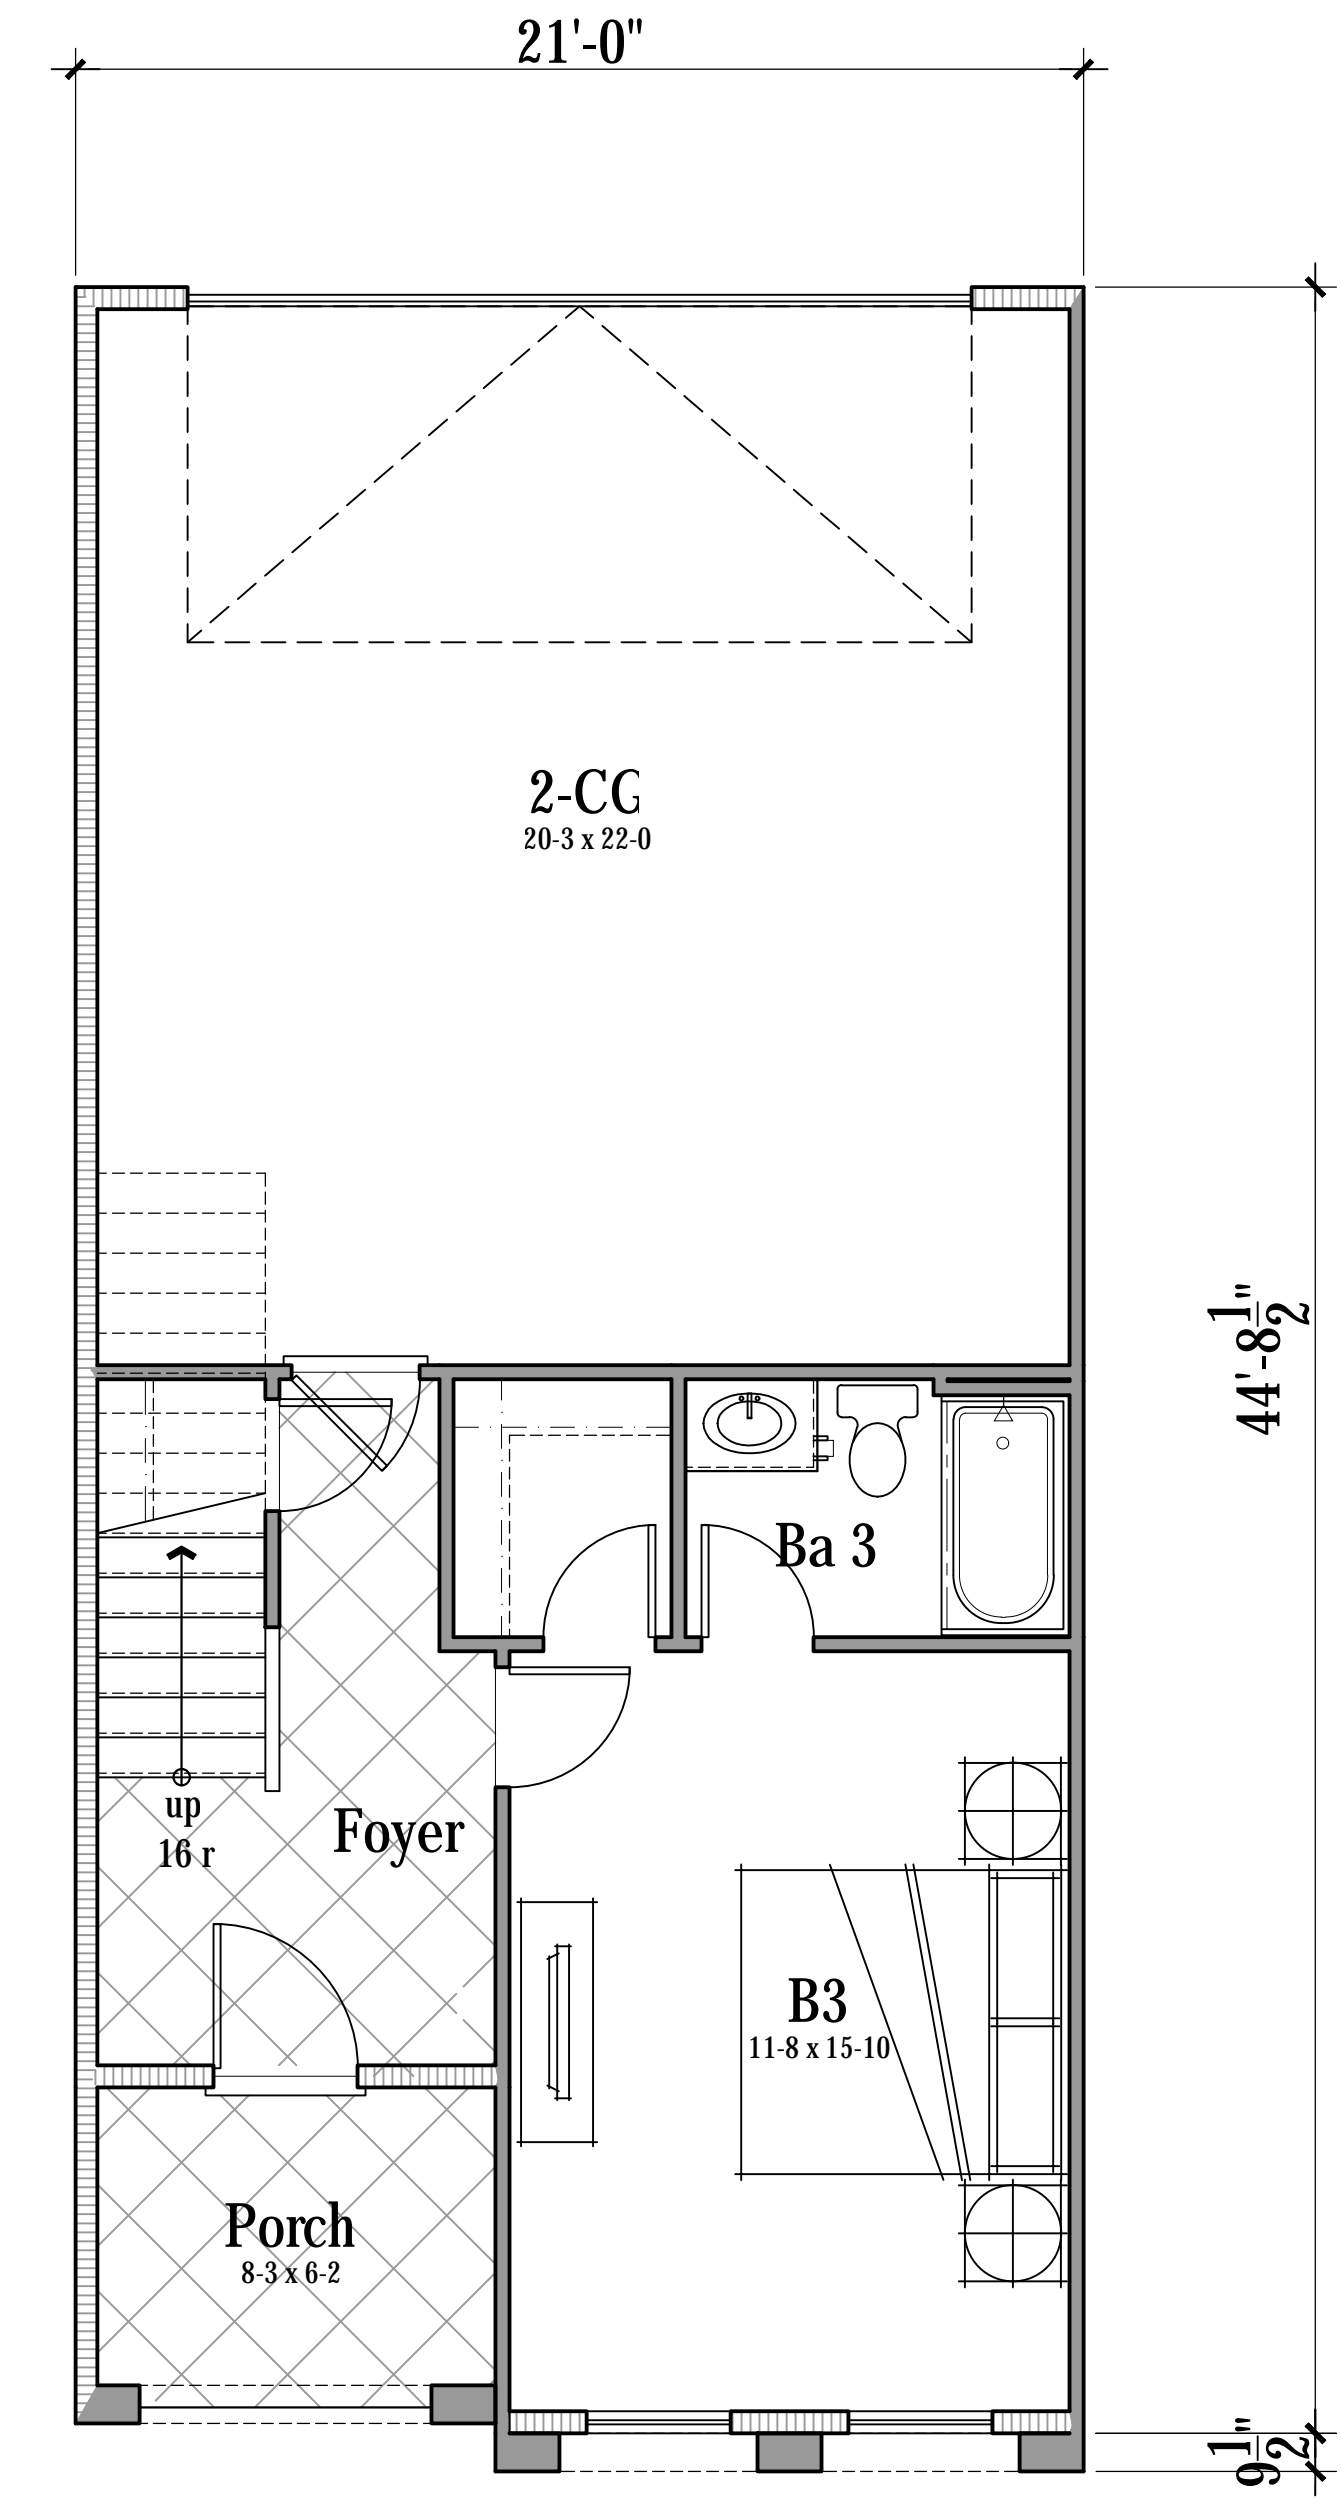

**First Floor Plan 2B**  
Floor Area: 279 sqft  
Total Floor Area: 1,740 sqft



Architecture + Planning  
820 16th Street, Suite 500  
Denver, CO 80202  
303.825.6400  
ktgy.com

The Canel Companies  
1949 St. Johns Avenue, #200  
Highland Park, IL 60035


**W-16 WEST ROSEVILLE**

ROSEVILLE, CA # 2020-0872


DESIGN REVIEW SUBMITTAL  
JUNE 13, 2022

UNIT PLANS\_PLAN 2B


**A2.2b**

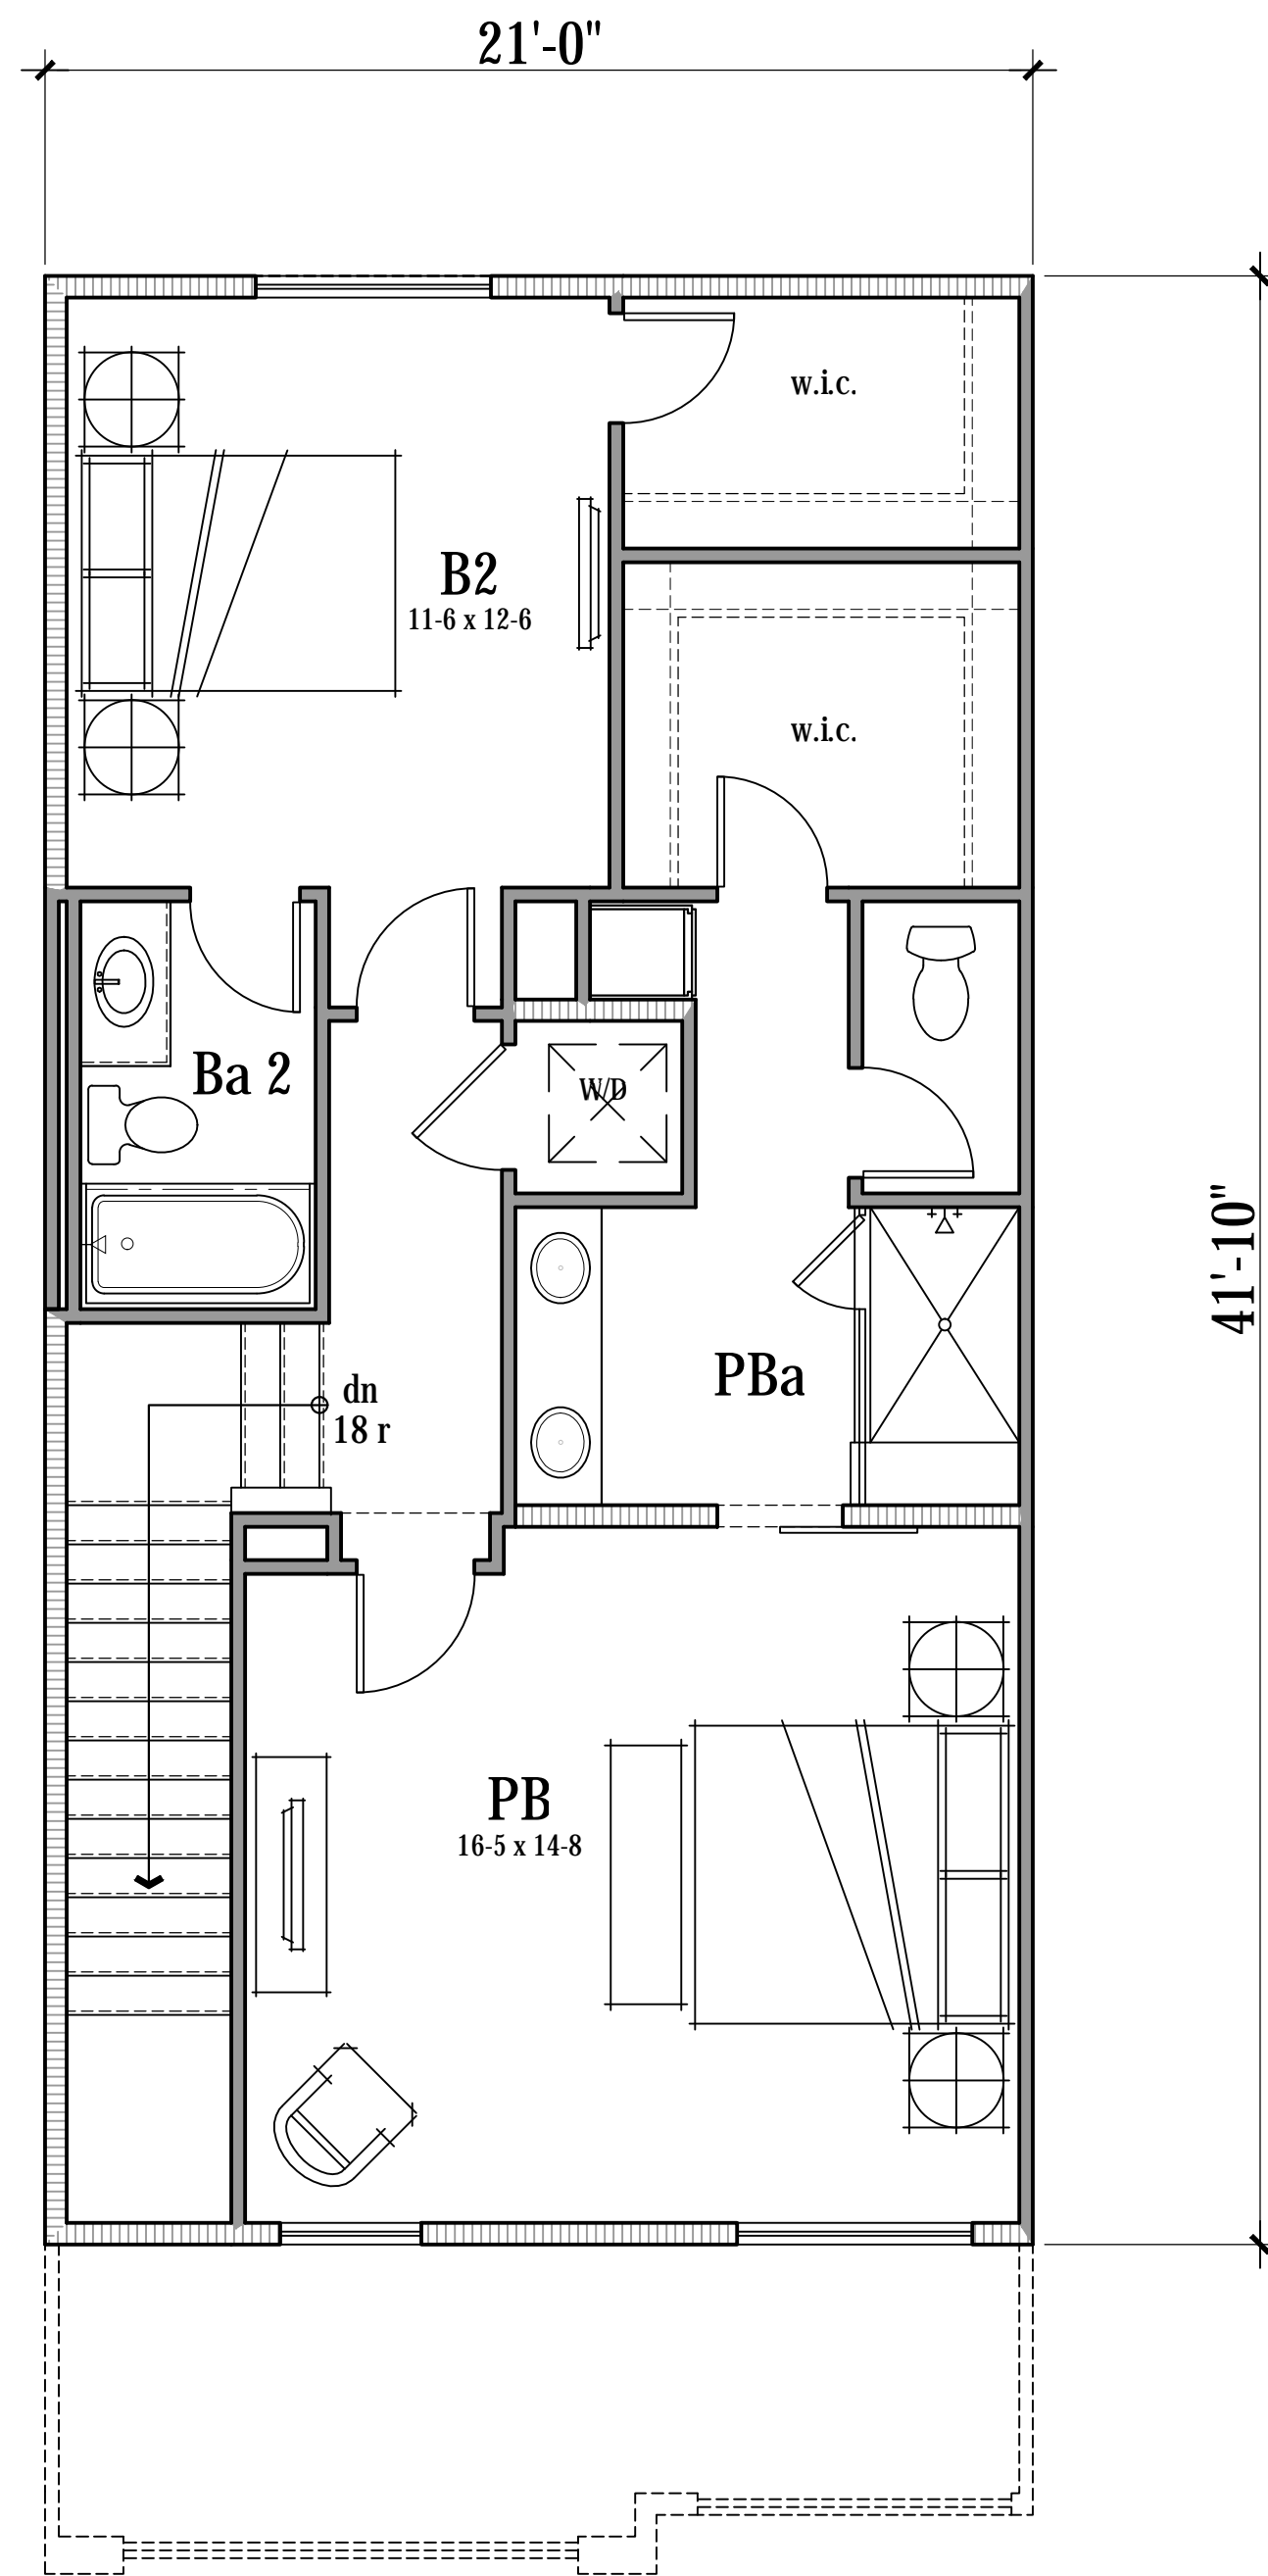

**Third Floor Plan**  
Floor Area: 736 sqft

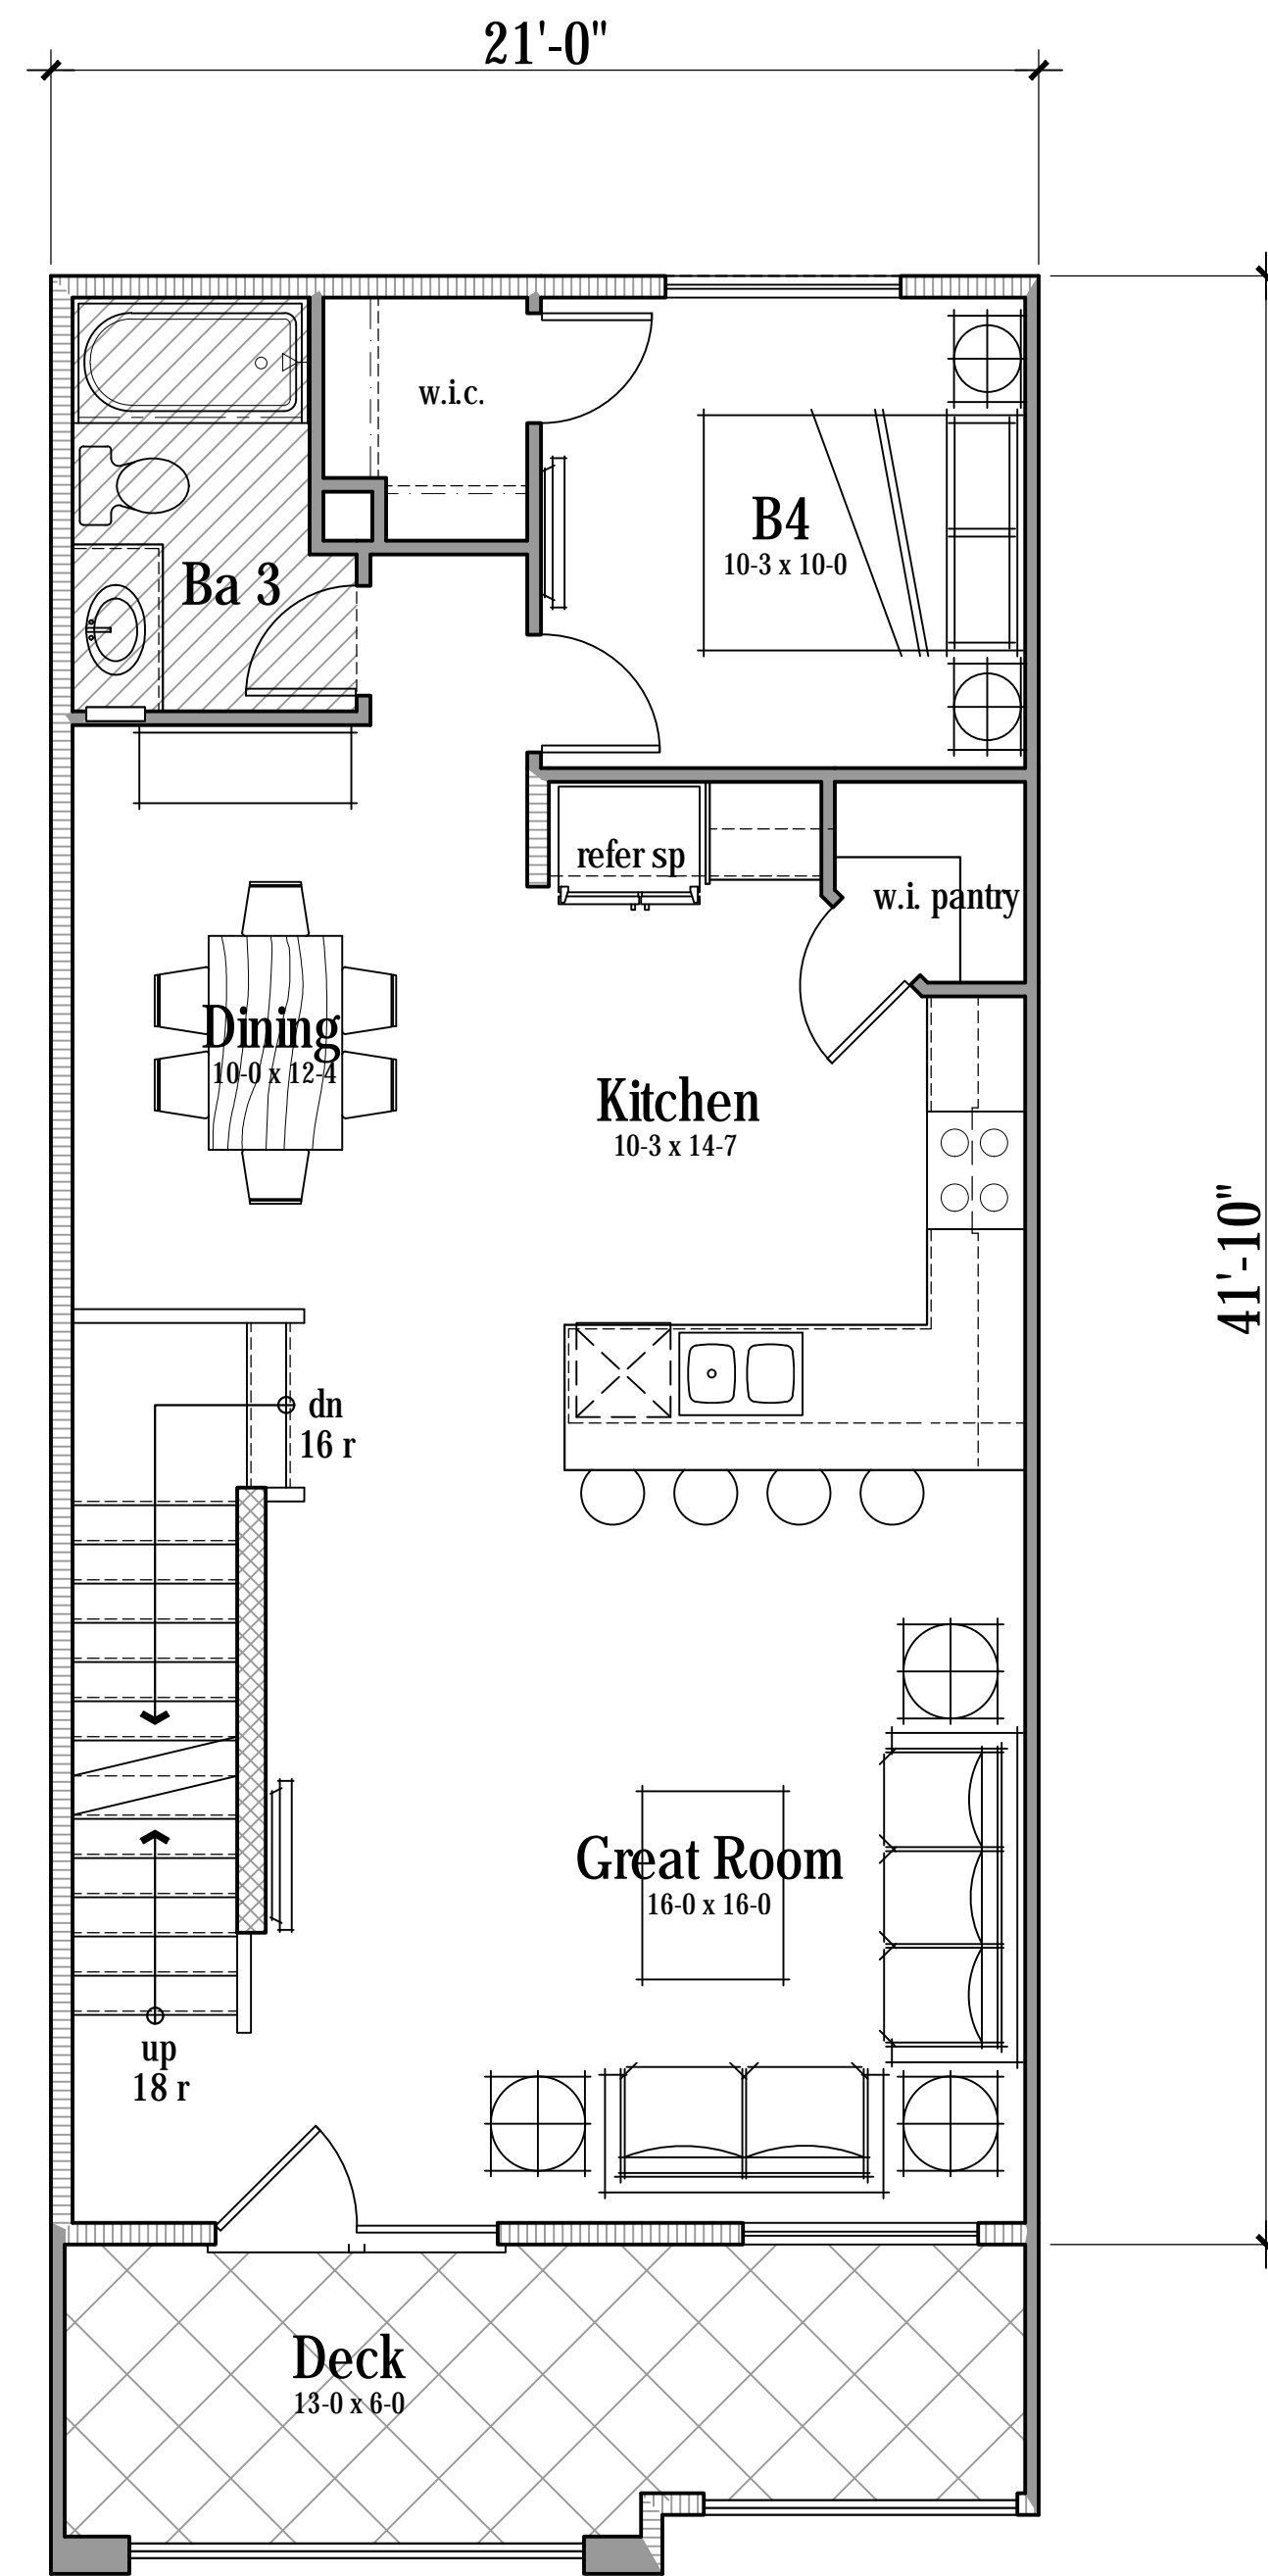


**Second Floor Plan 4**  
Floor Area: 825 sqft

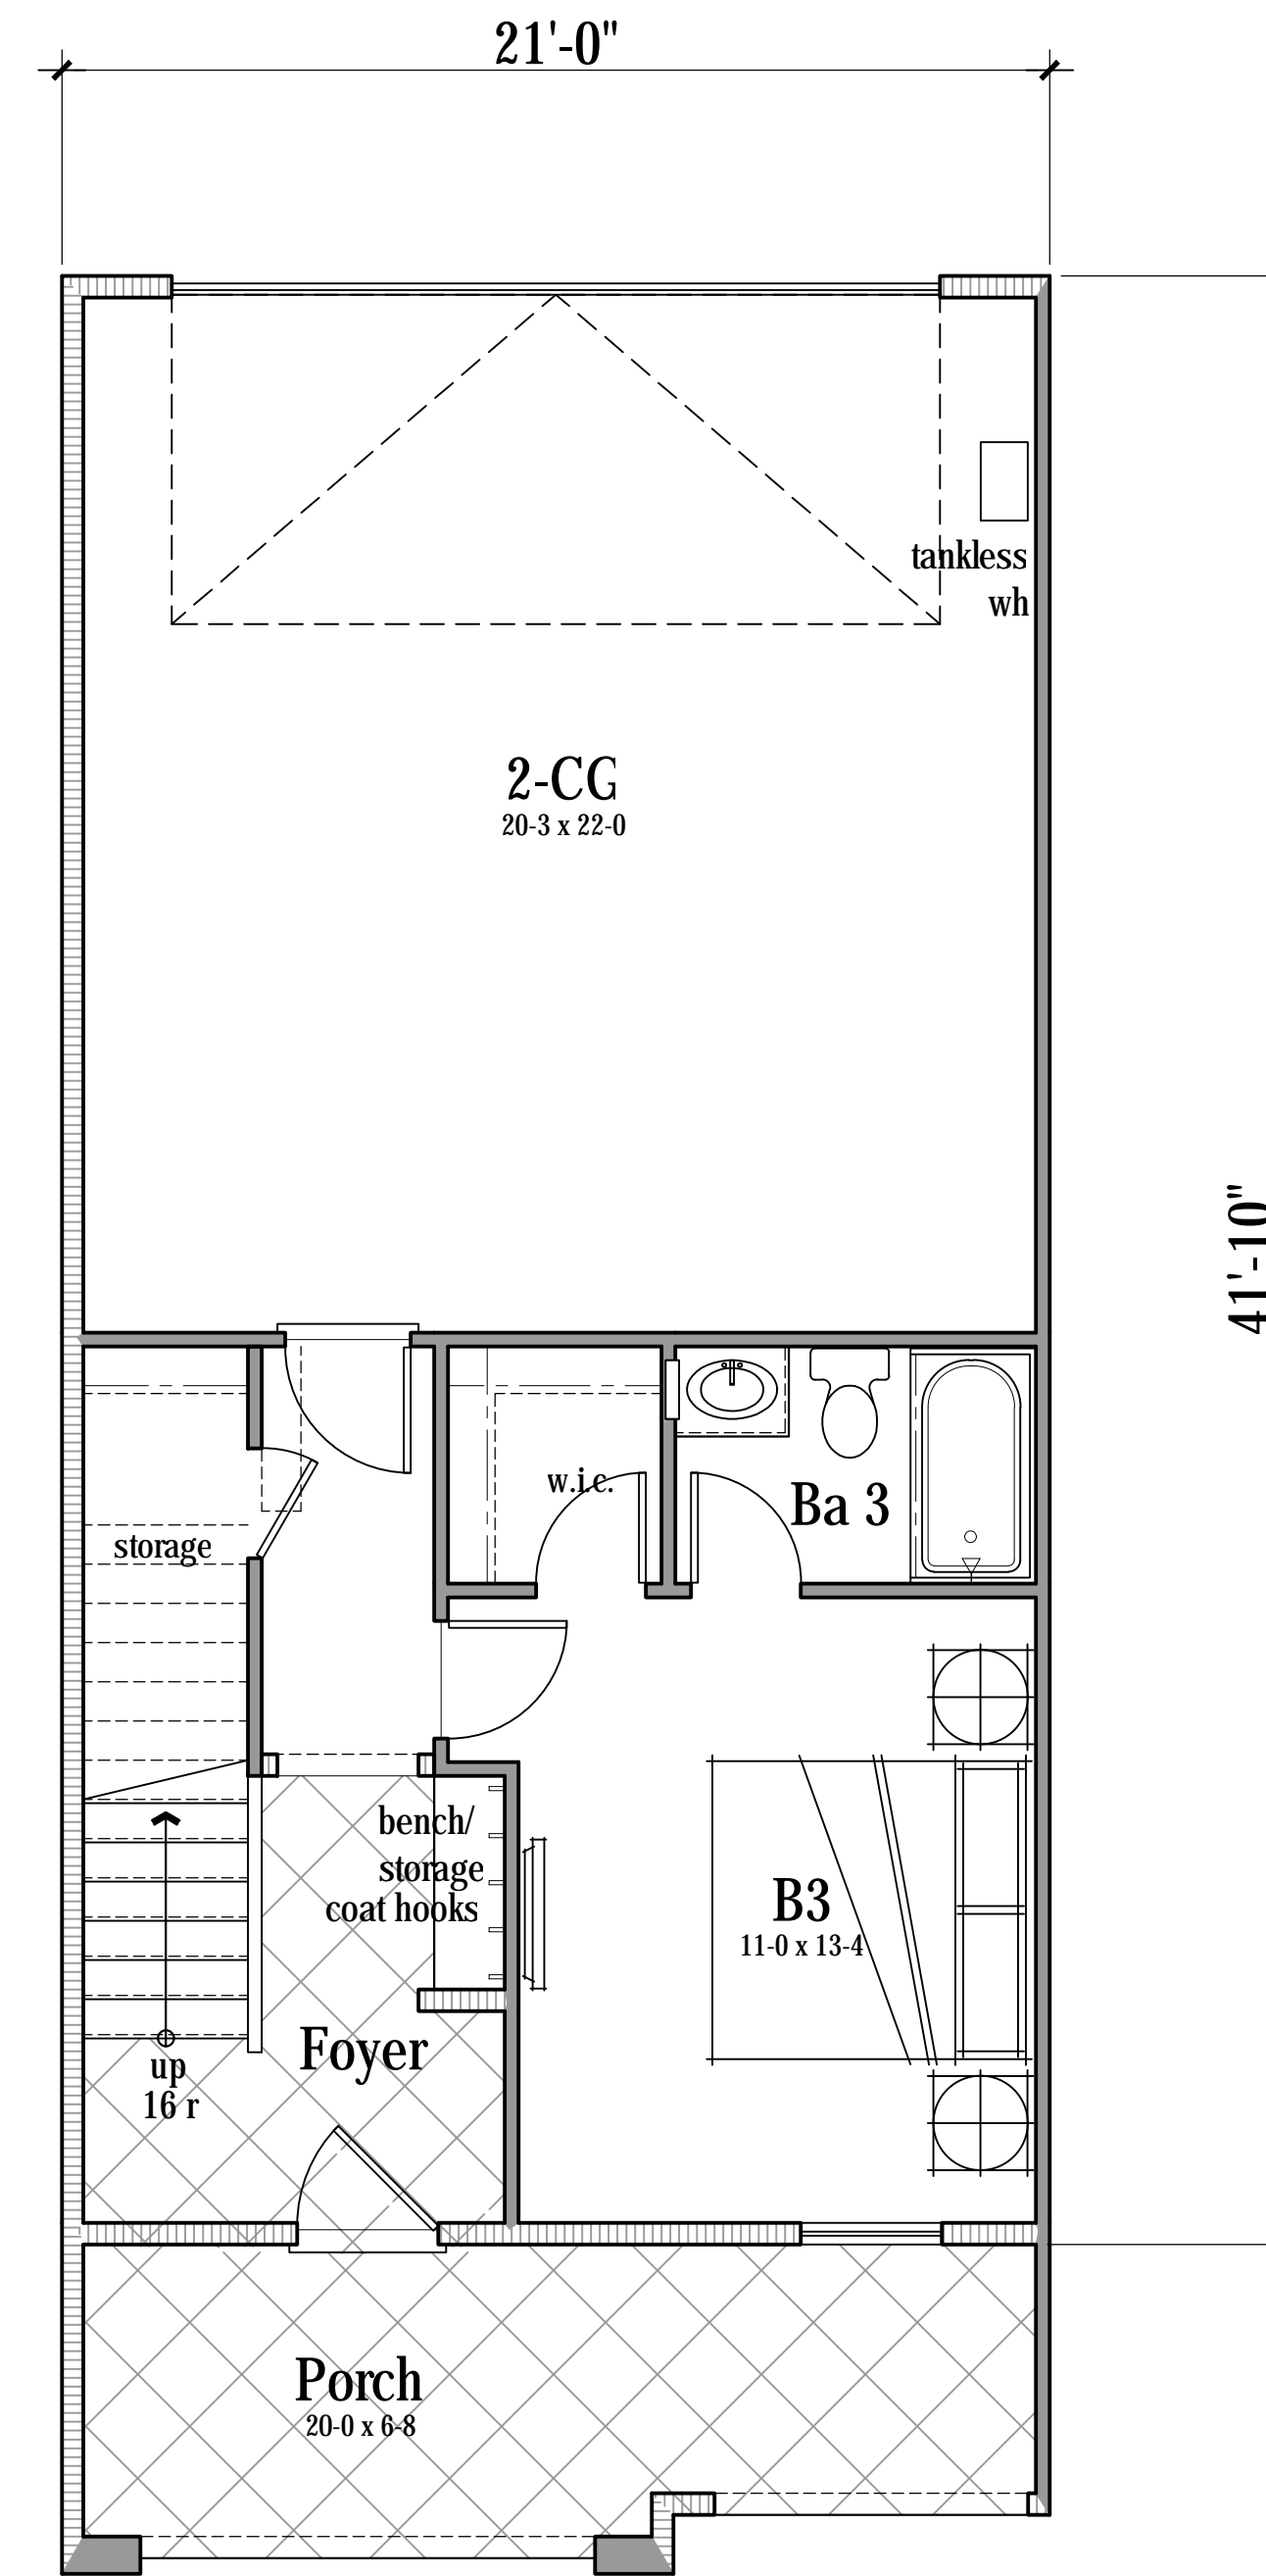


**First Floor Plan 4**  
Floor Area: 385 sqft  
Total Floor Area: 1,946 sqft




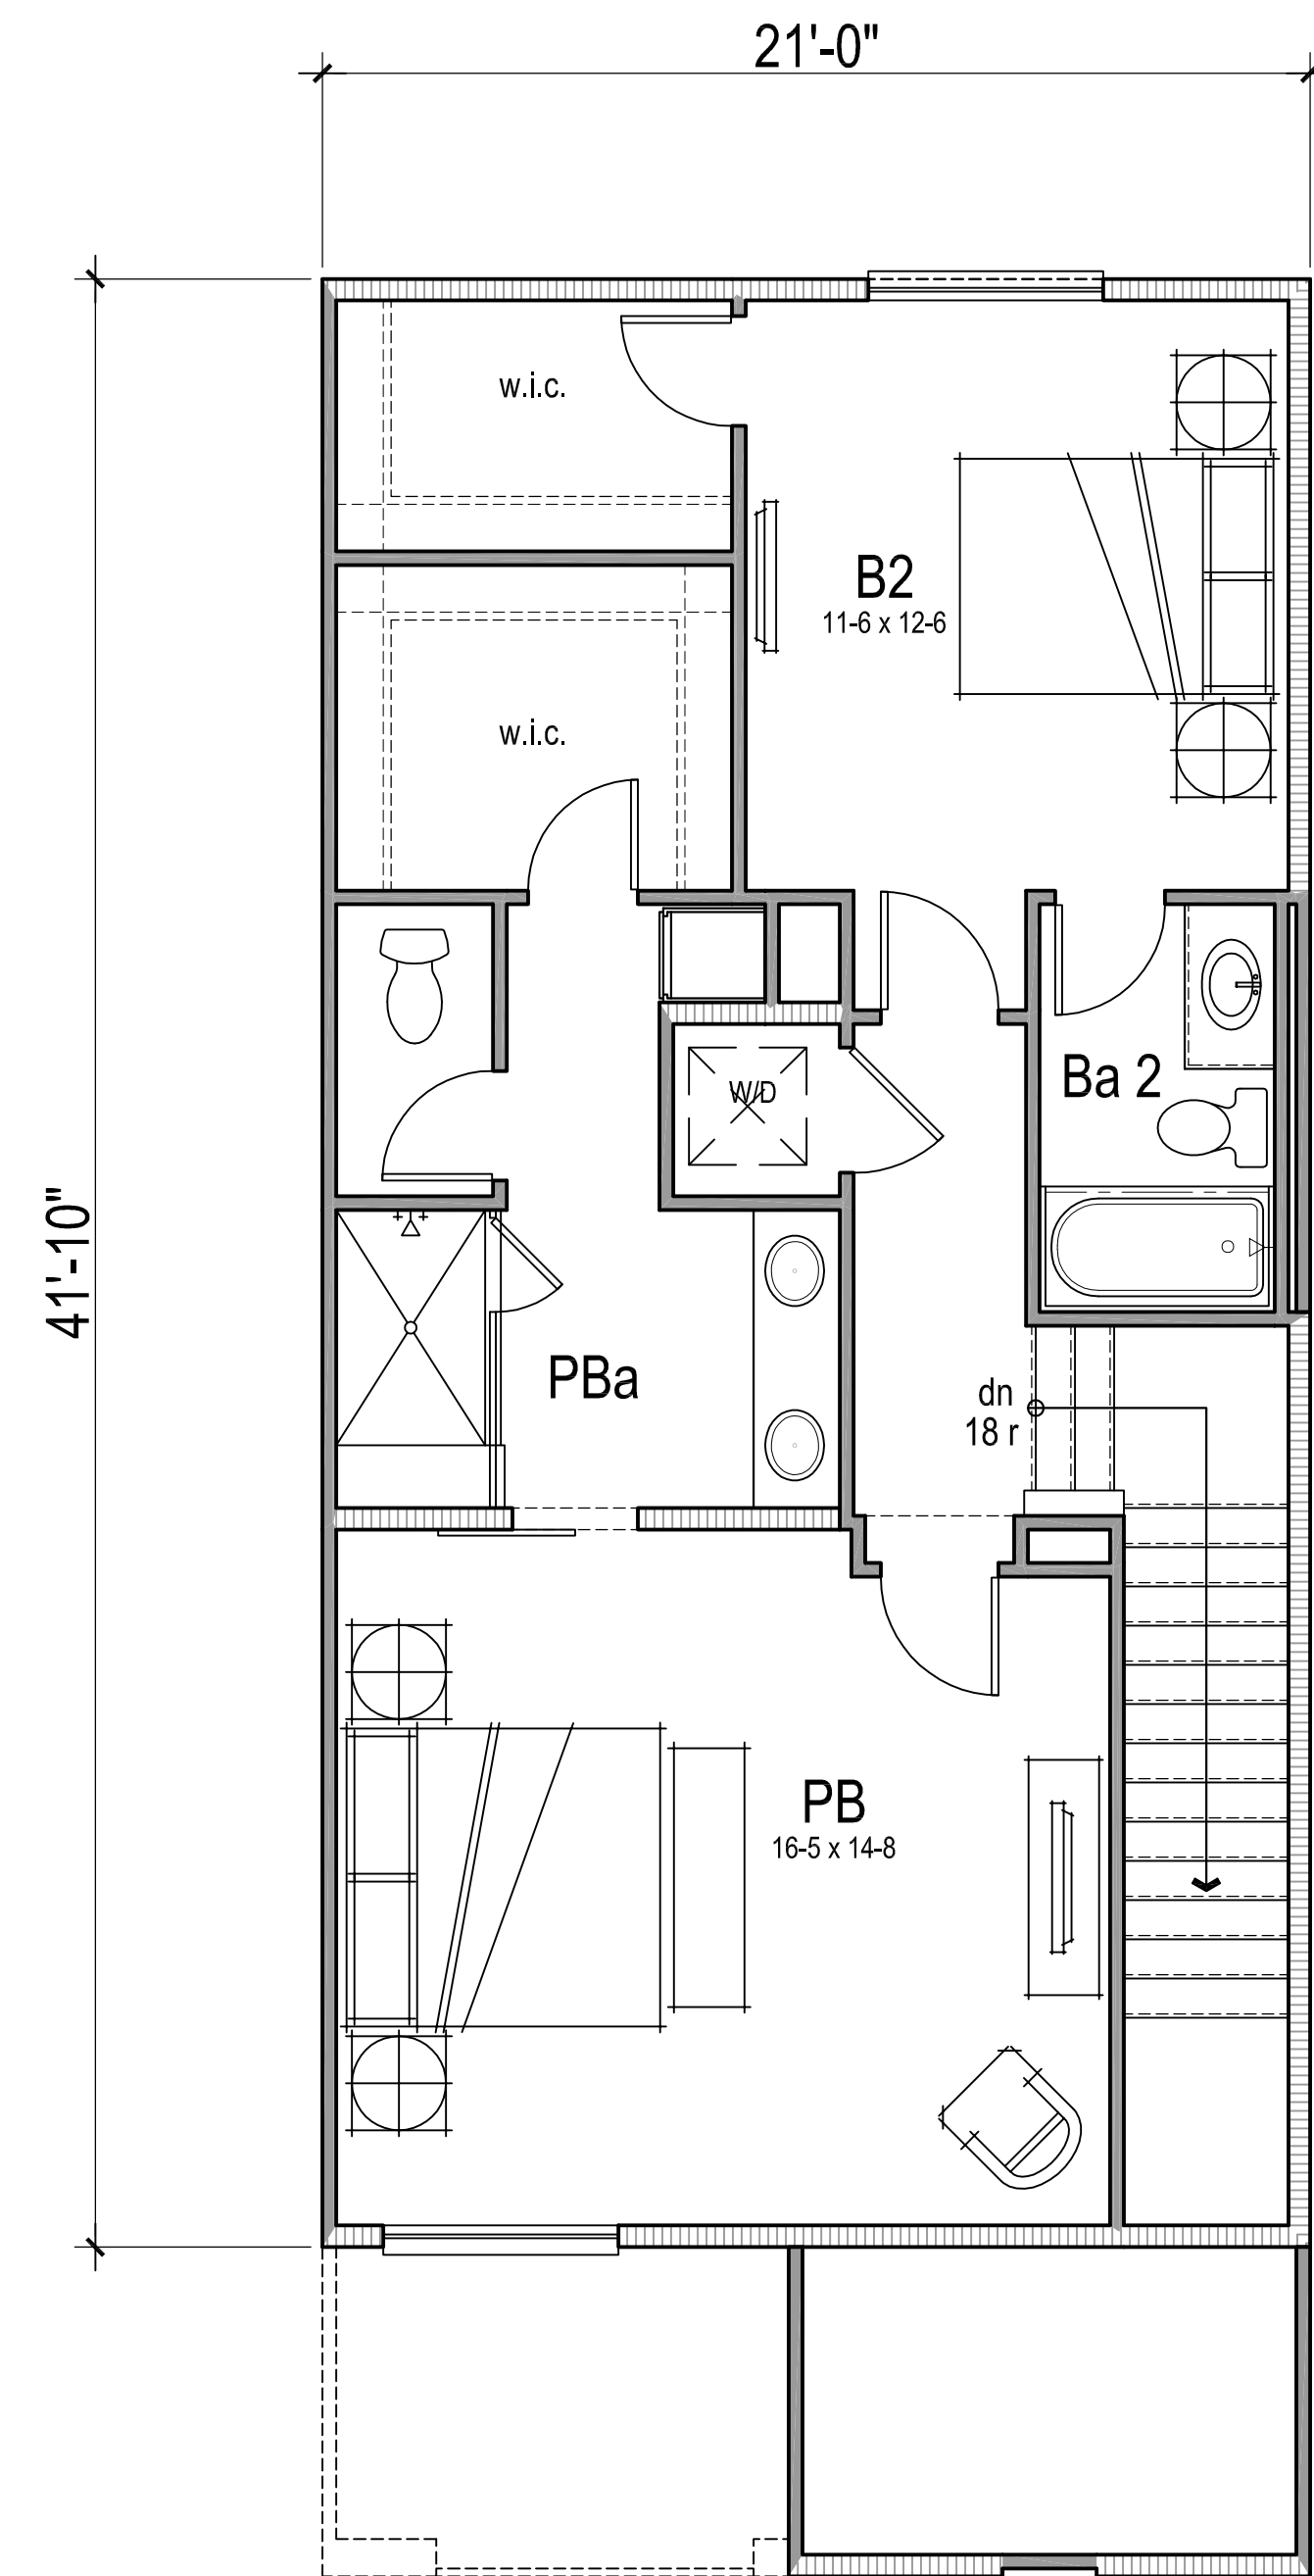

**Third Floor Plan 4**  
Floor Area: 736 sqft

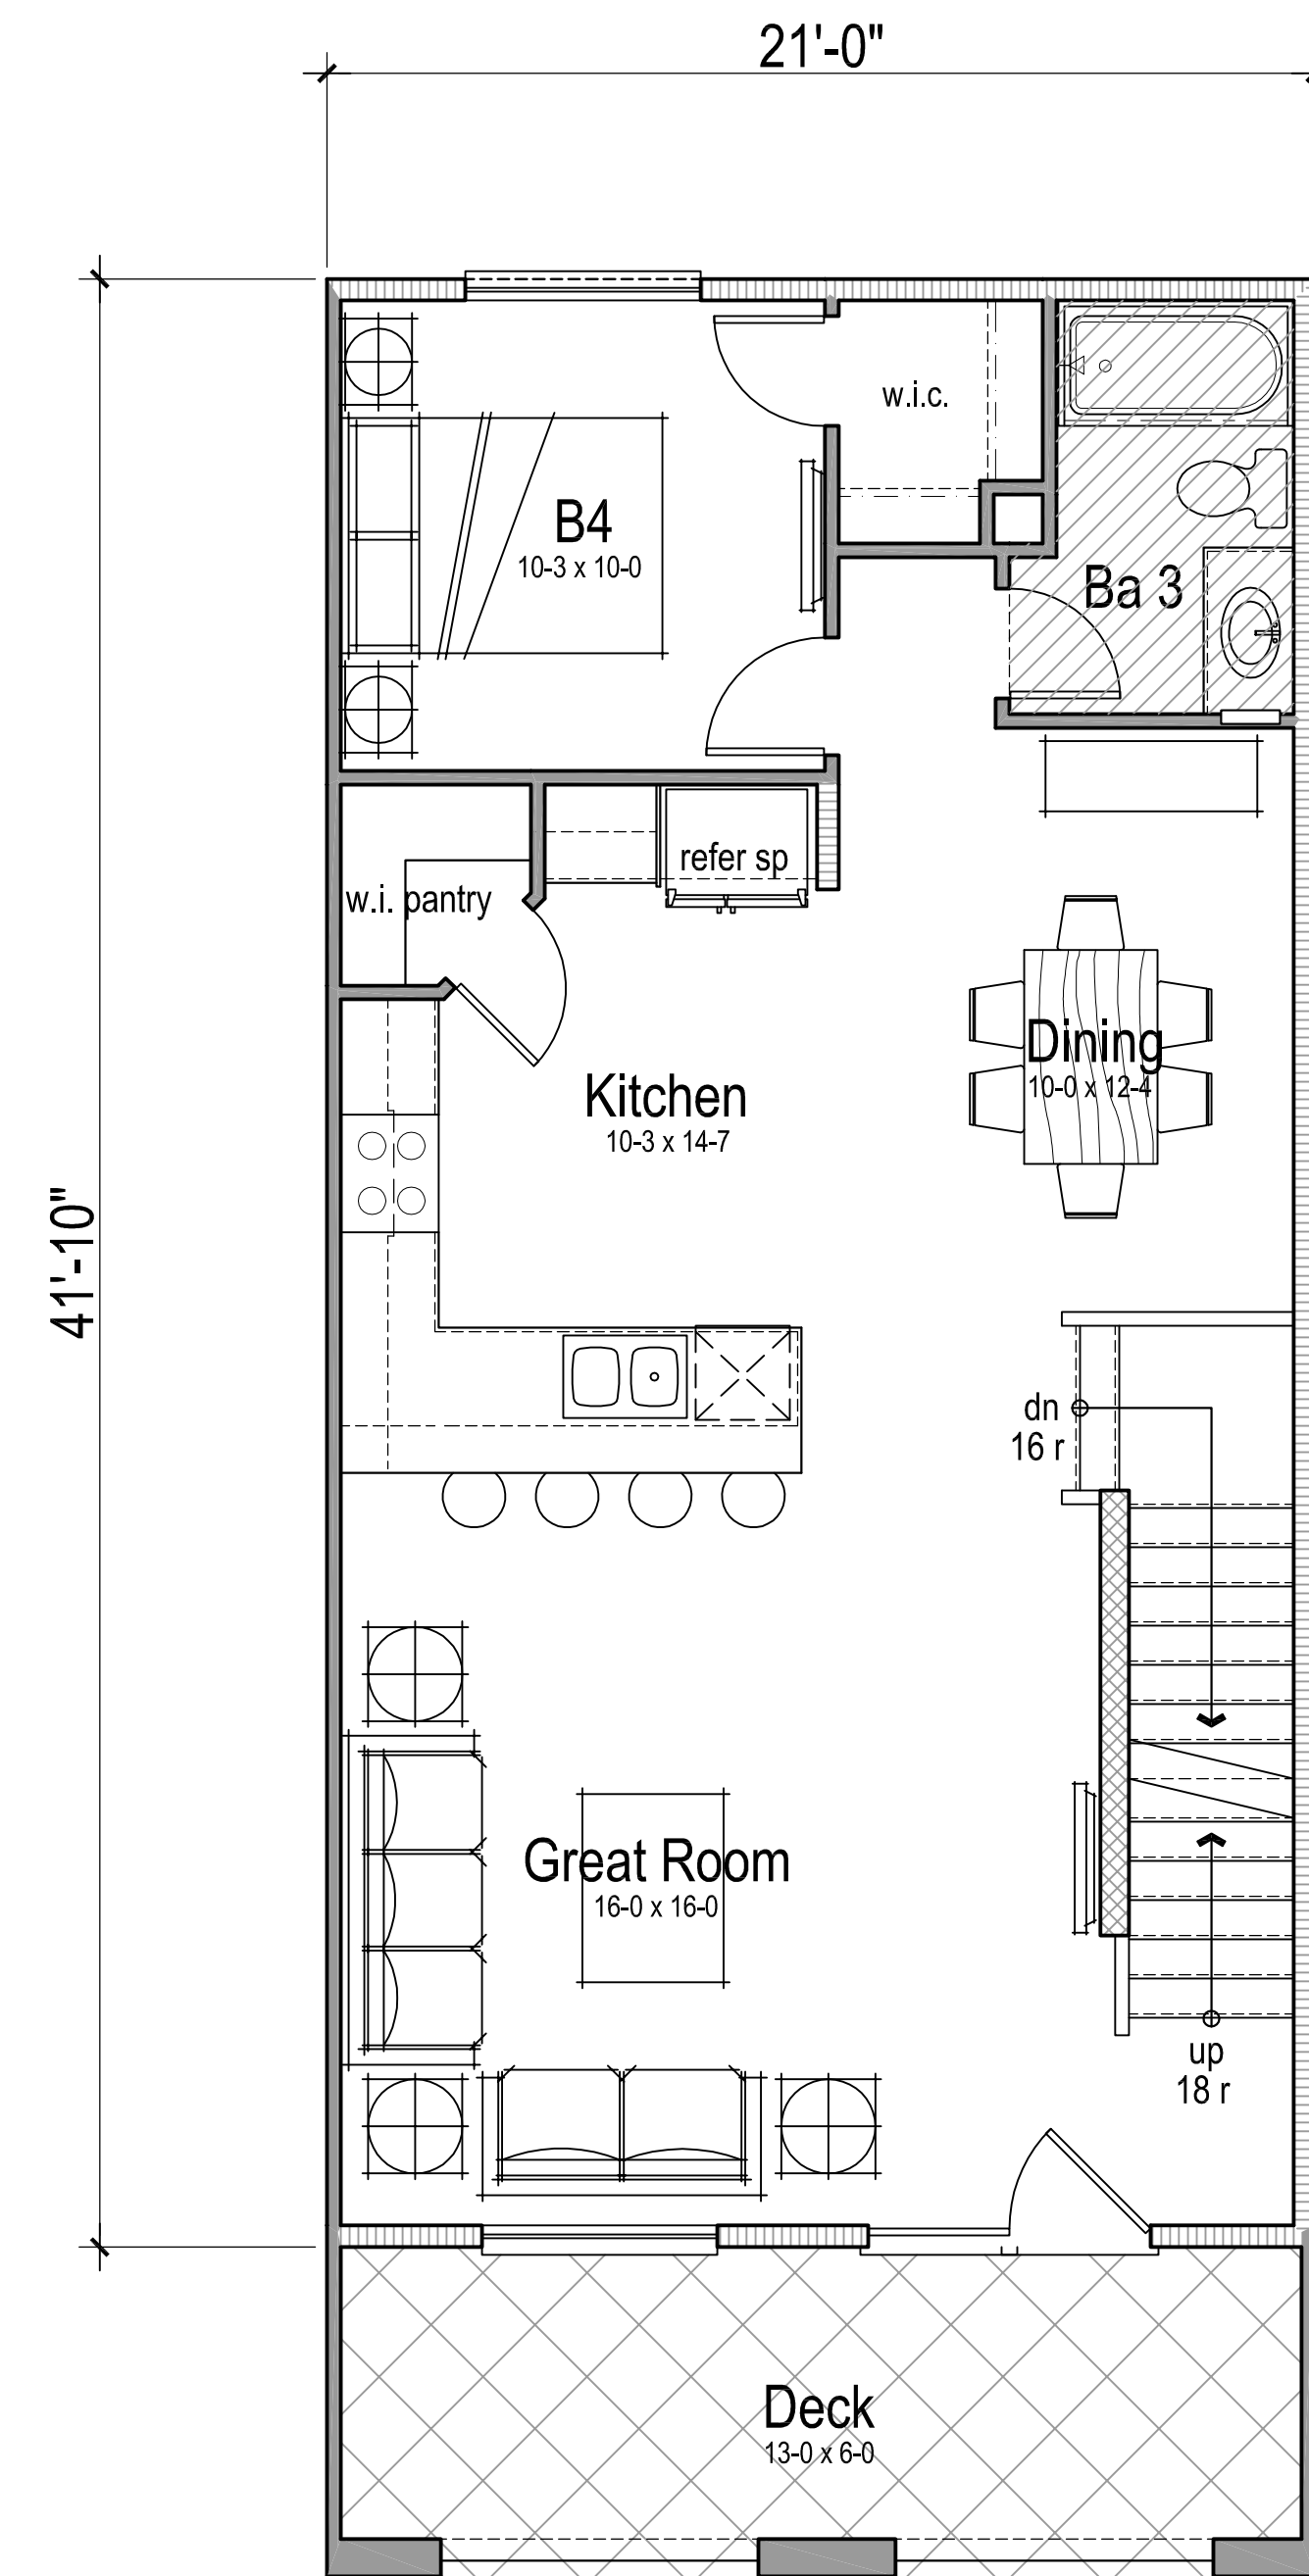

**Second Floor Plan 4-E2**  
Floor Area: 825 sqft

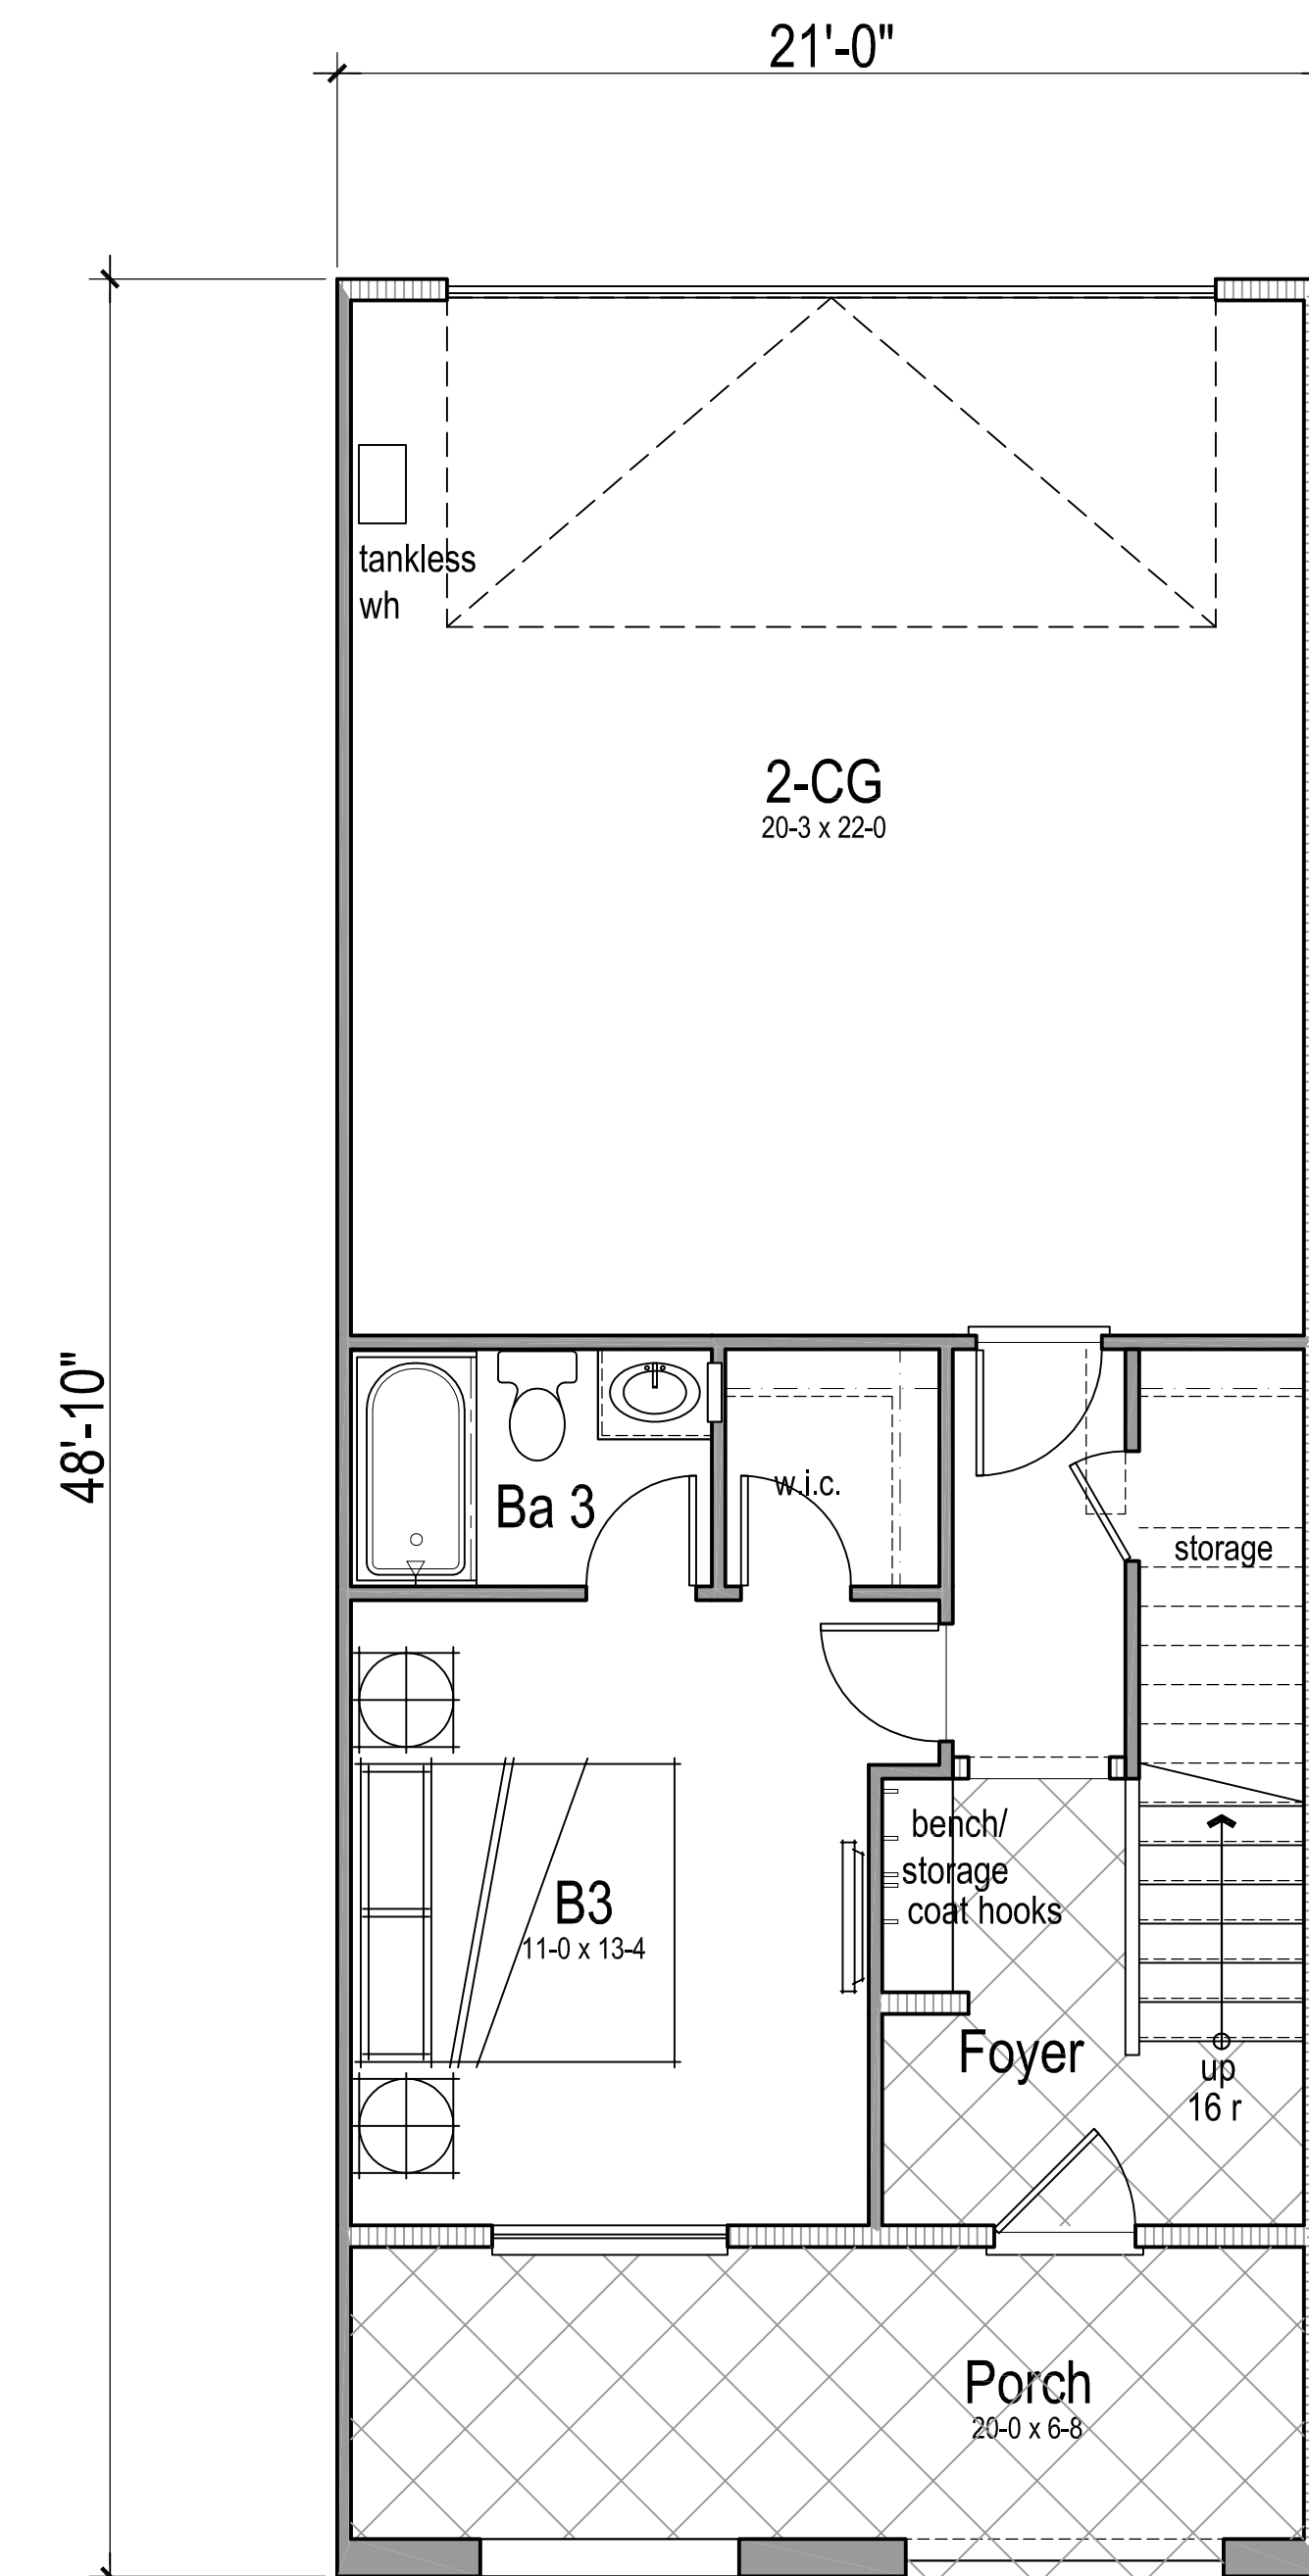

**First Floor Plan 4-E2**  
Floor Area: 385 sqft  
Total Floor Area: 1,946 sqft



**Architecture + Planning**  
820 16th Street, Suite 500  
Denver, CO 80202  
303.825.6400  
ktgy.com

The Canel Companies  
1949 St. Johns Avenue, #200  
Highland Park, IL 60035


**W-16 WEST ROSEVILLE**

ROSEVILLE, CA # 2020-0872


**DESIGN REVIEW SUBMITTAL**  
JUNE 13, 2022

**UNIT PLANS\_**  
**PLAN 4-E2**


**A2.4.1**

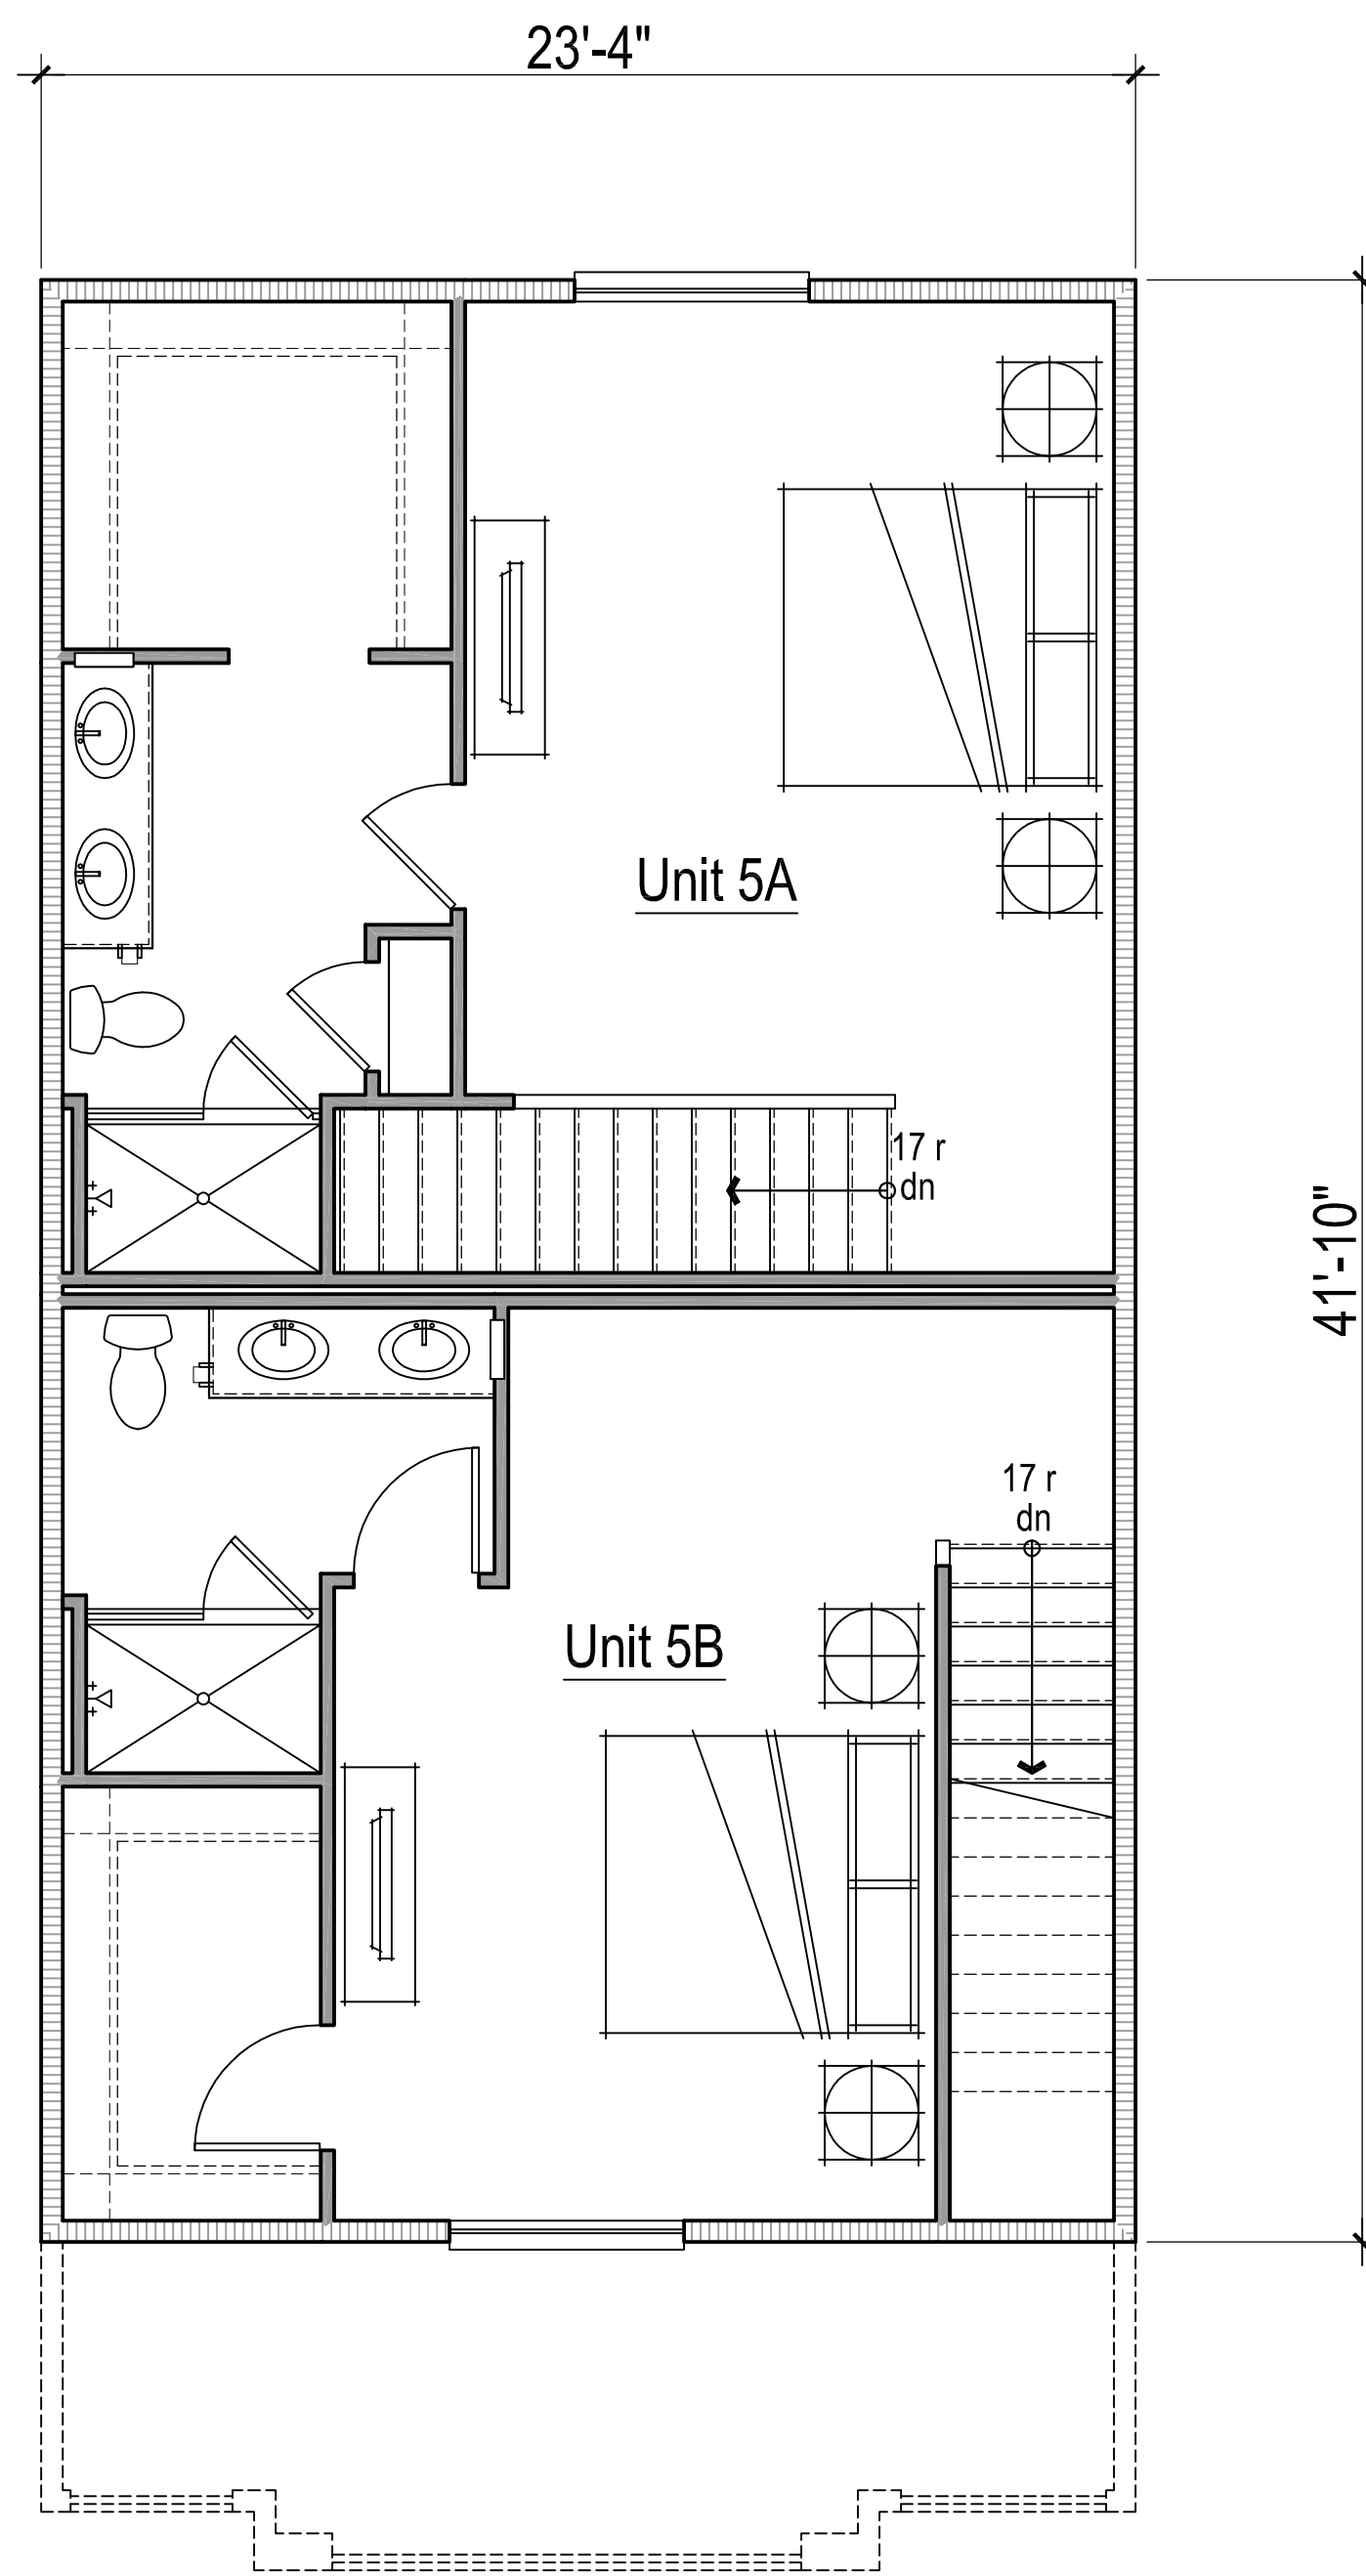

Third Floor Plan 5

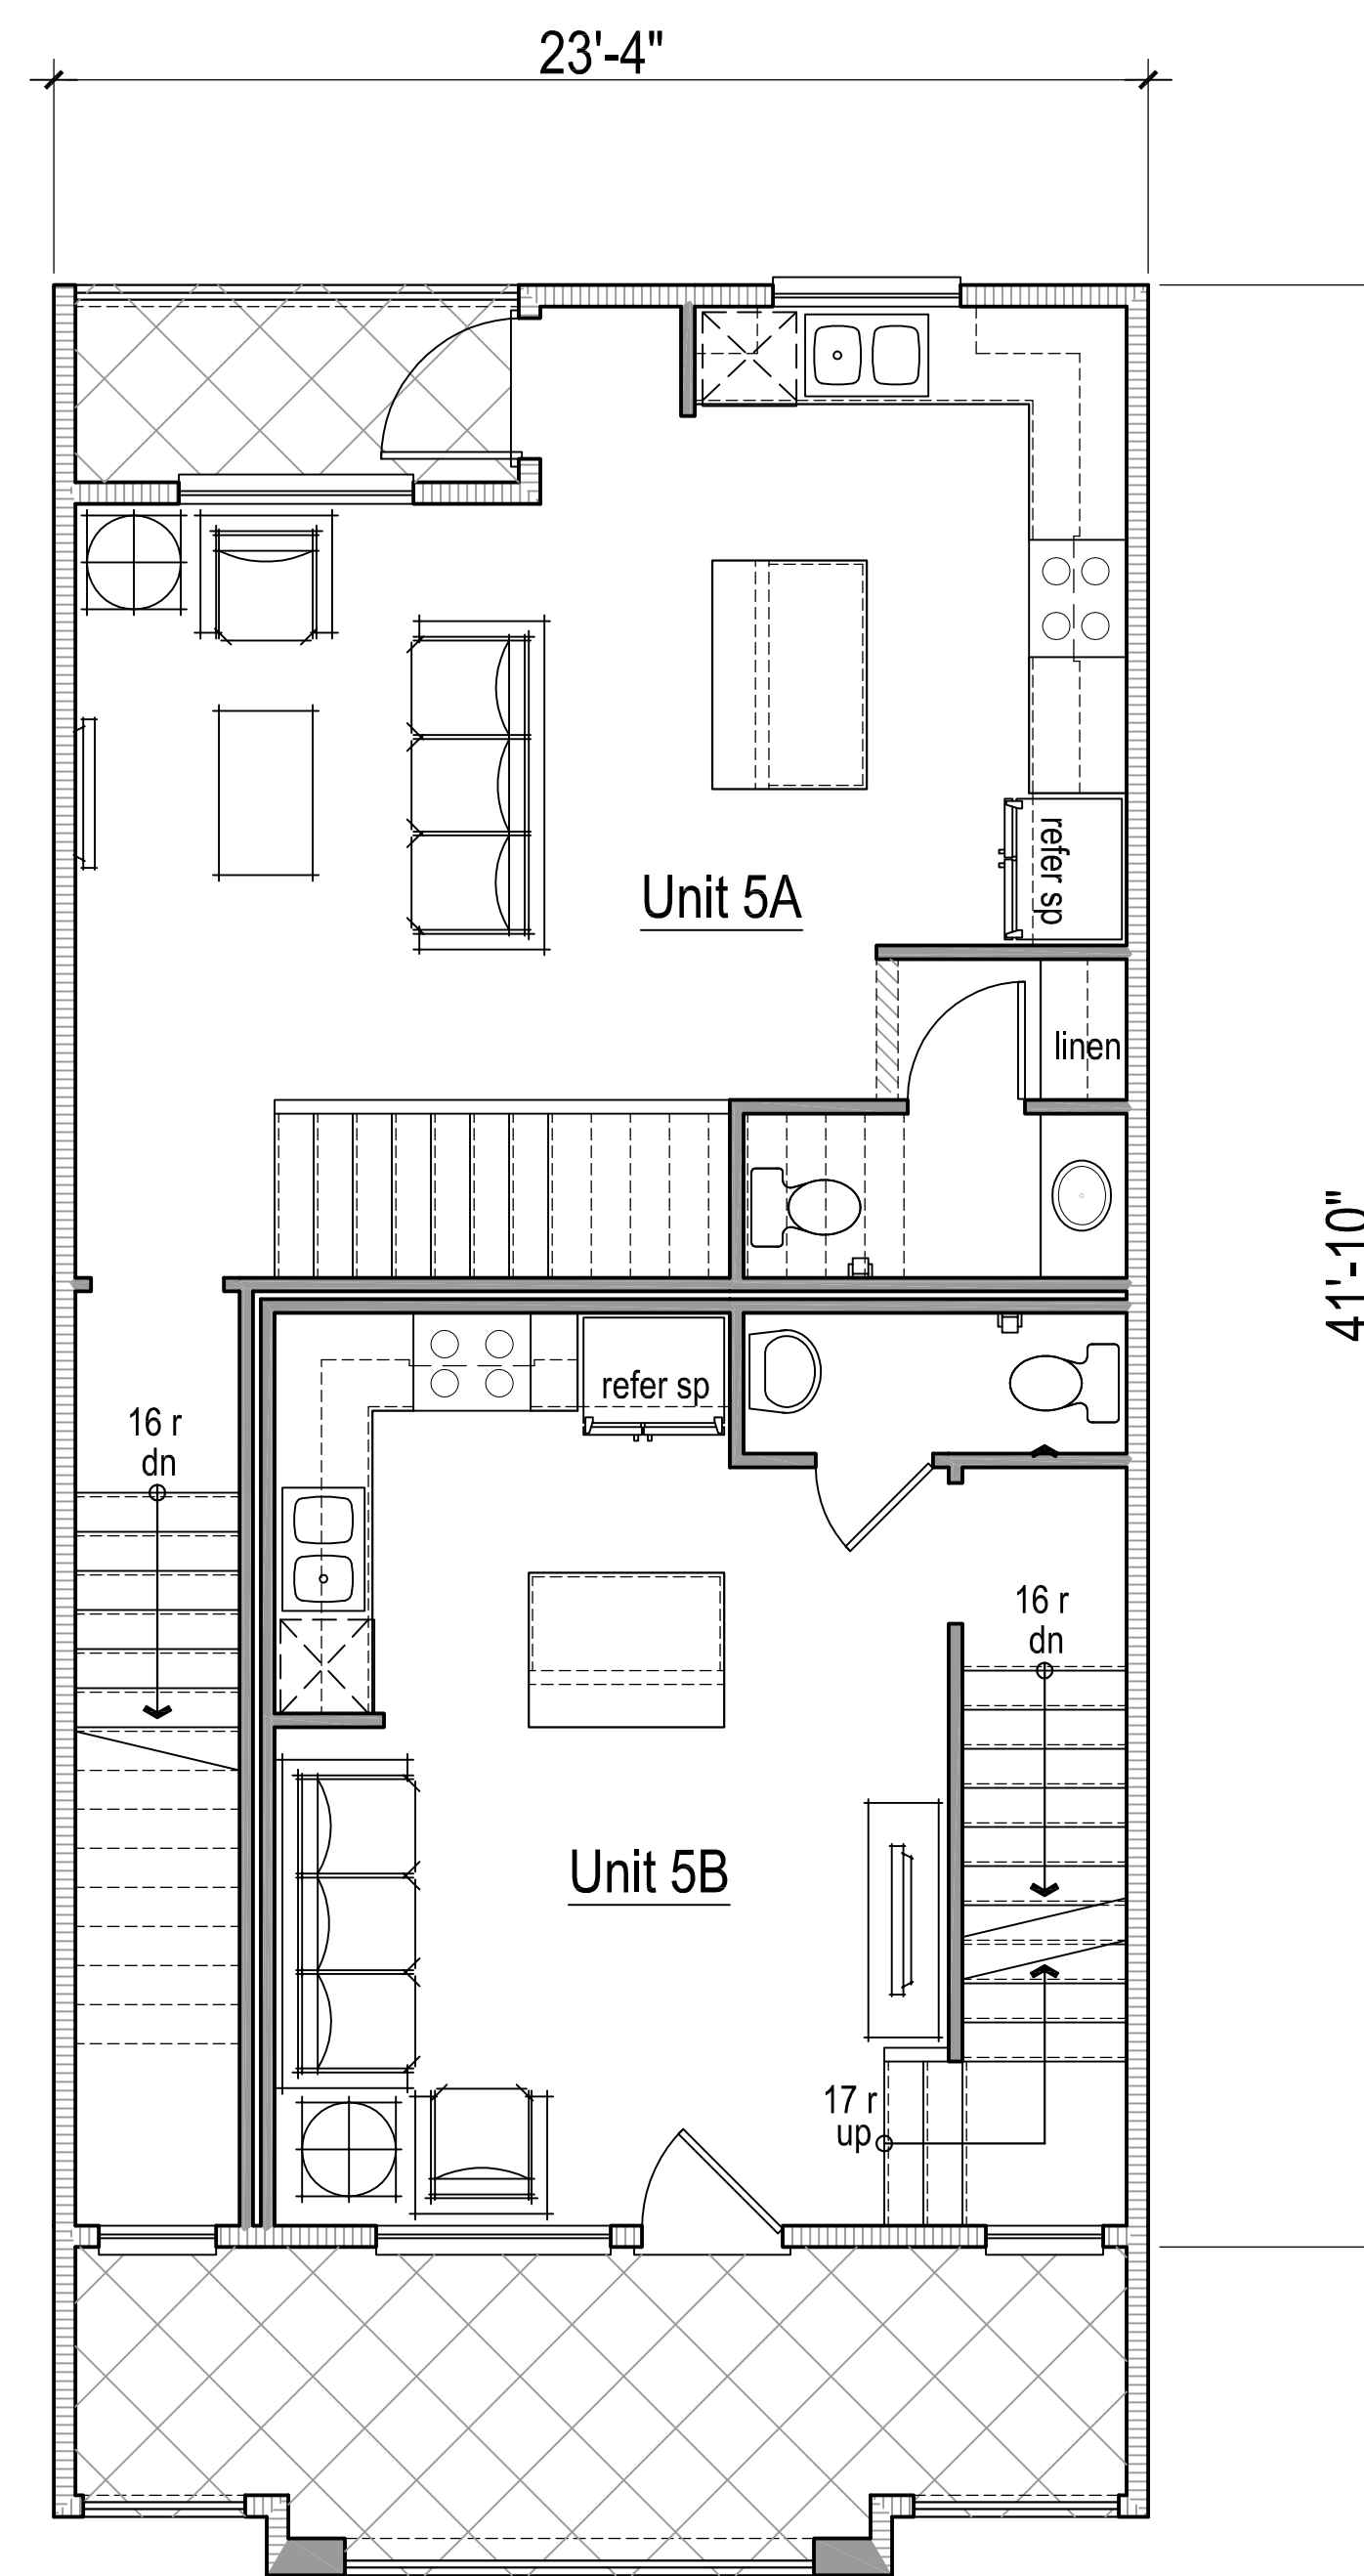

Second Floor Plan 5

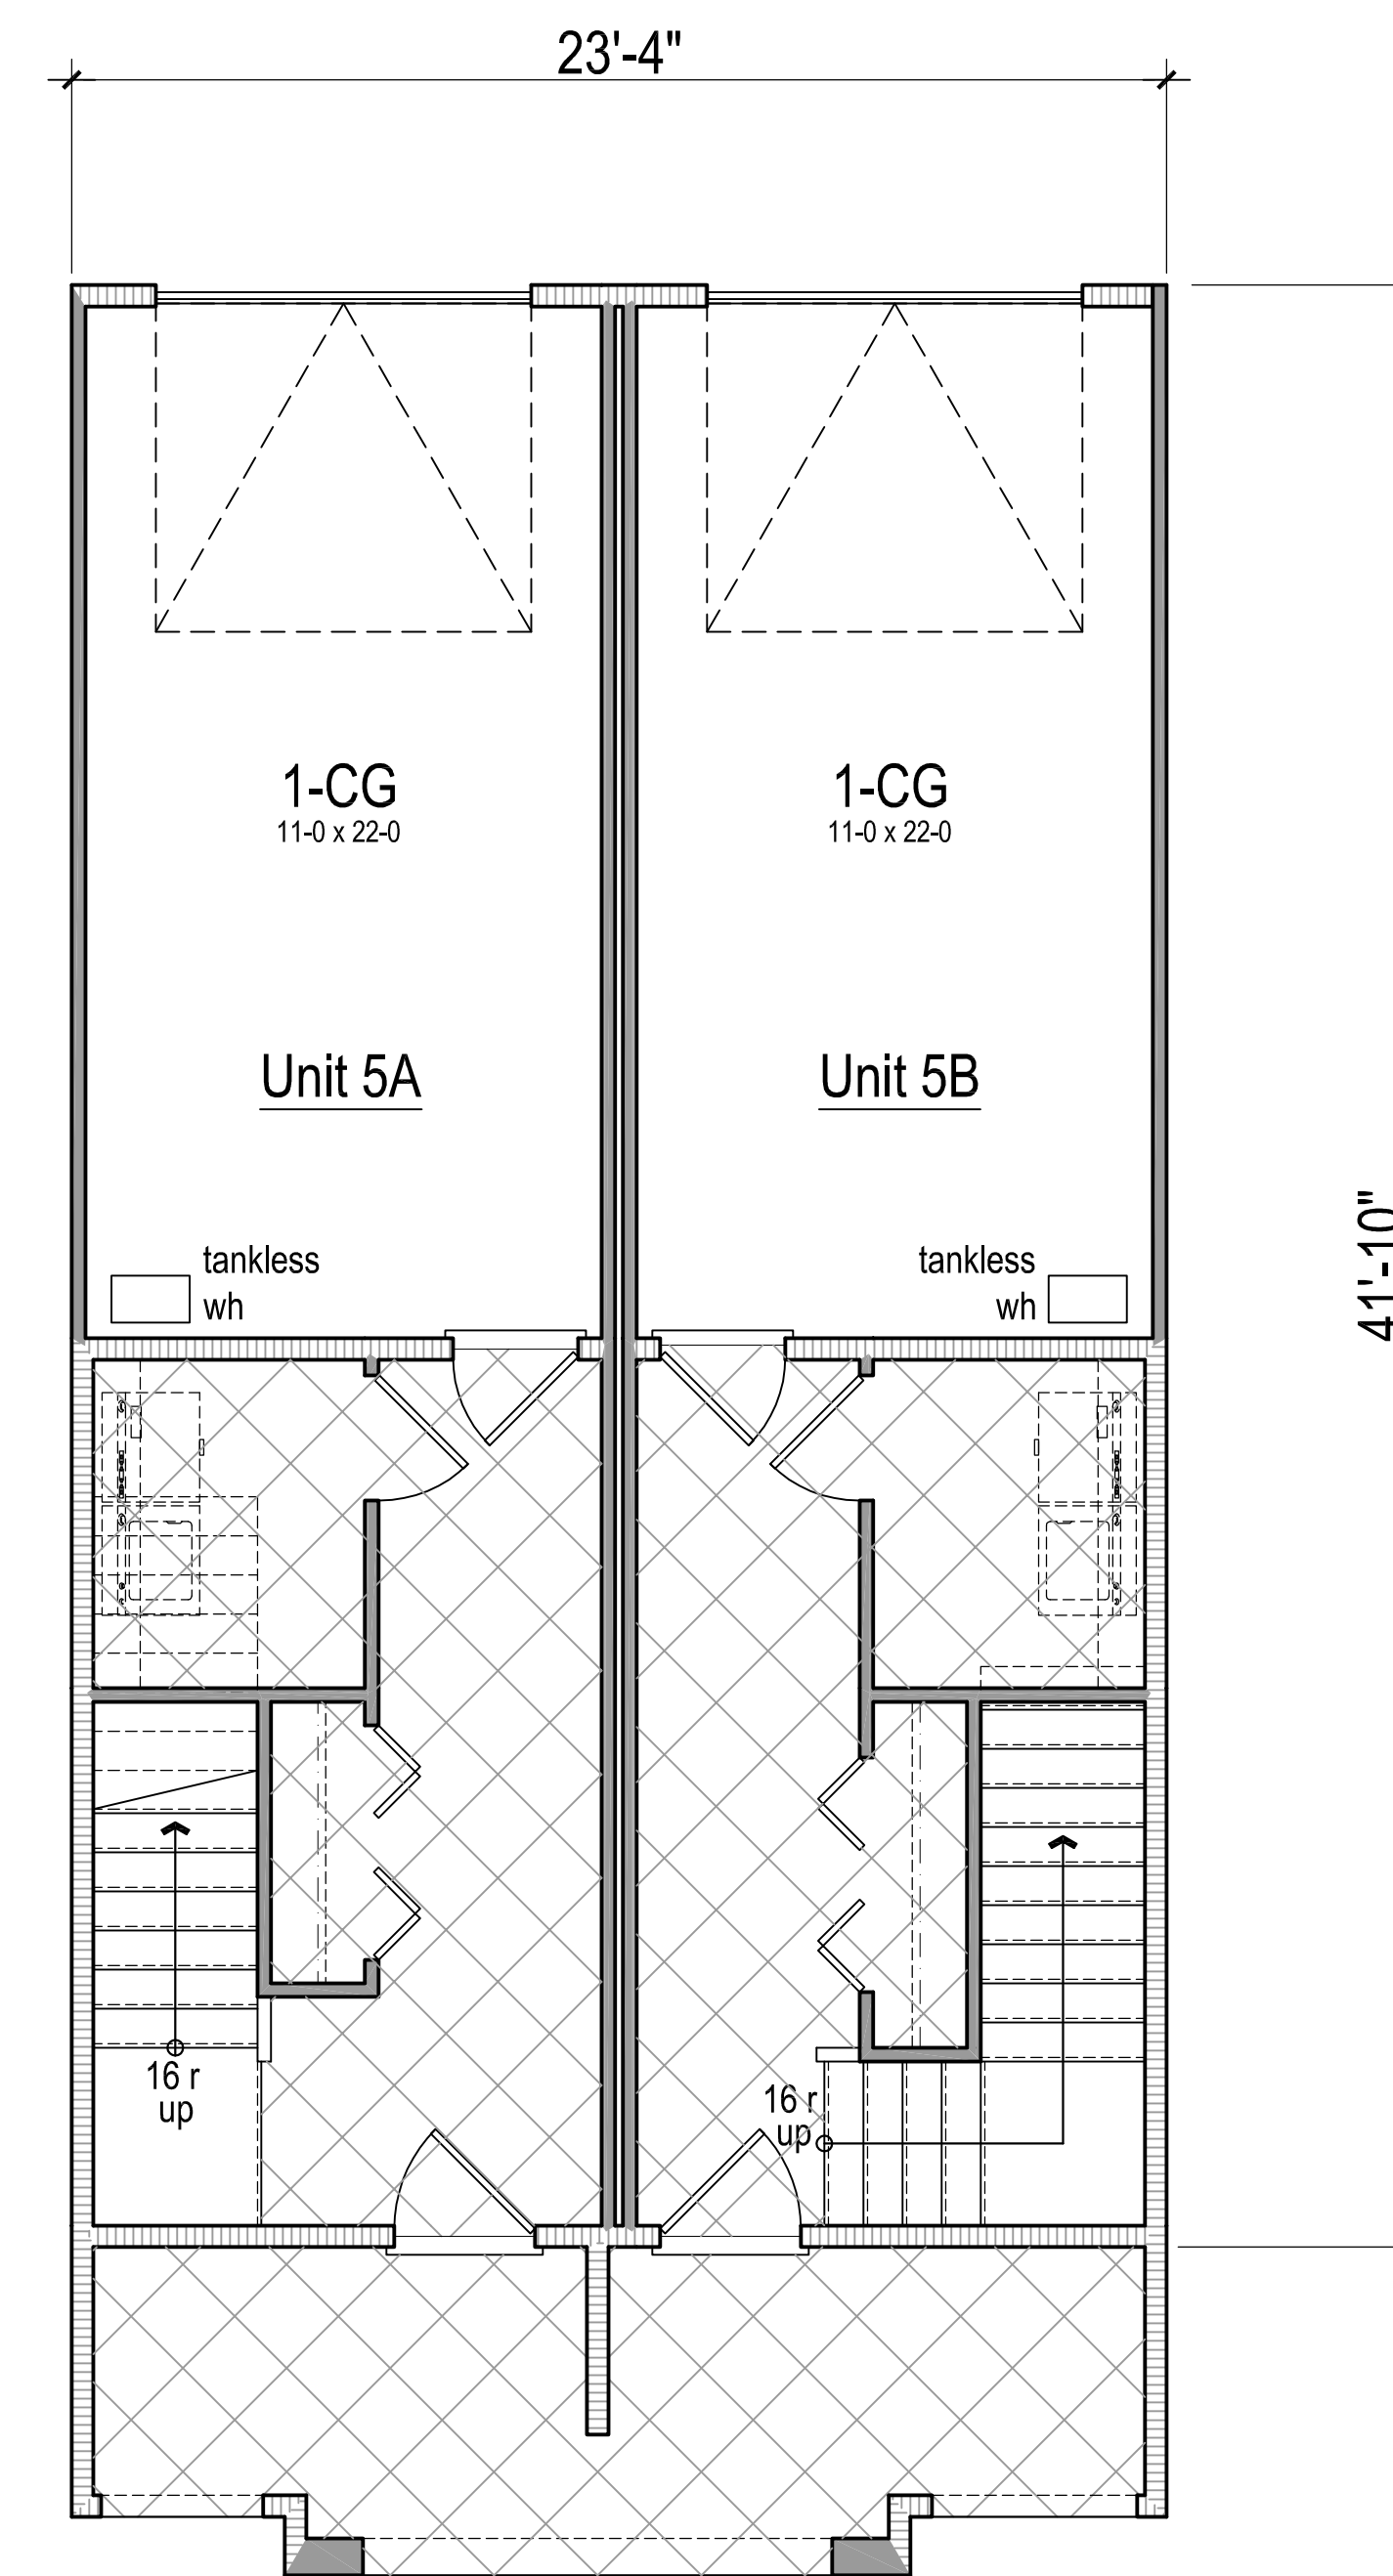

First Floor Plan 5



Architecture + Planning  
820 16th Street, Suite 500  
Denver, CO 80202  
303.825.6400  
ktgy.com

The Canel Companies  
1949 St. Johns Avenue, #200  
Highland Park, IL 60035


**W-16 WEST ROSEVILLE**

ROSEVILLE, CA # 2020-0872


DESIGN REVIEW SUBMITTAL  
JUNE 13, 2022

UNIT PLANS\_PLAN 5

**A2.5**

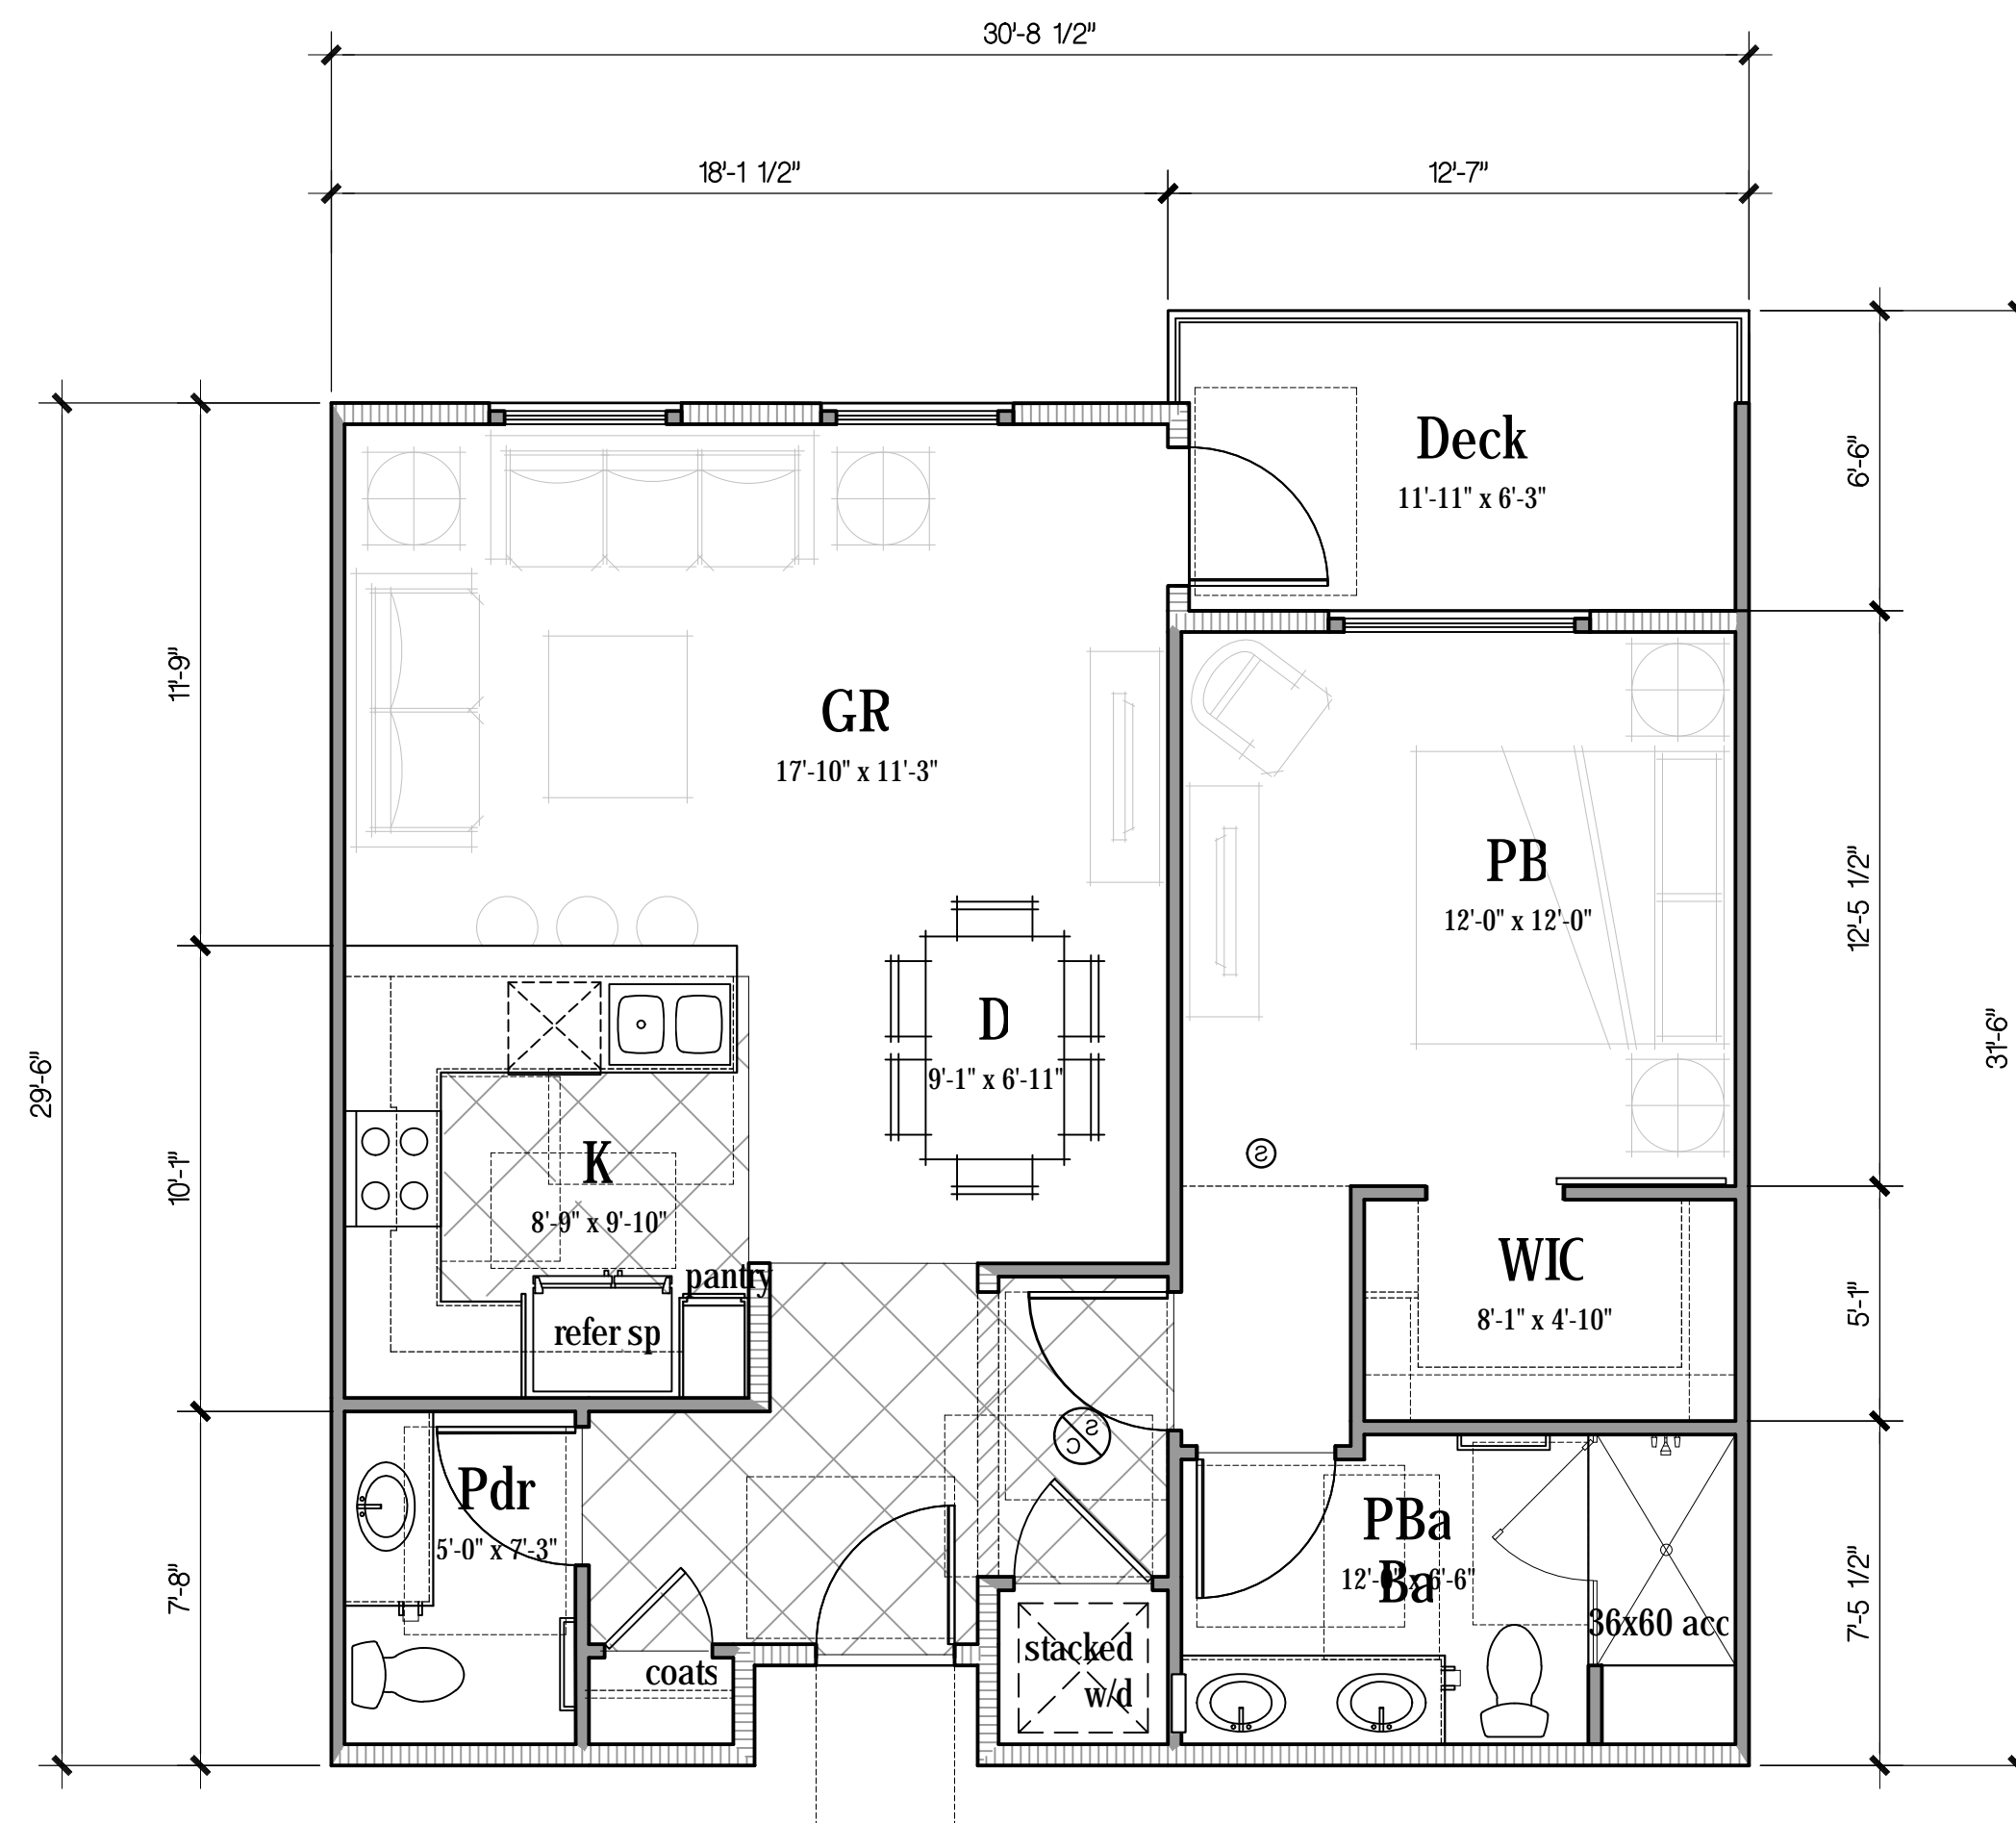

**Unit 1**  
 1 Bed, 1.5 Ba  
 Total Floor Area: 790 sqft

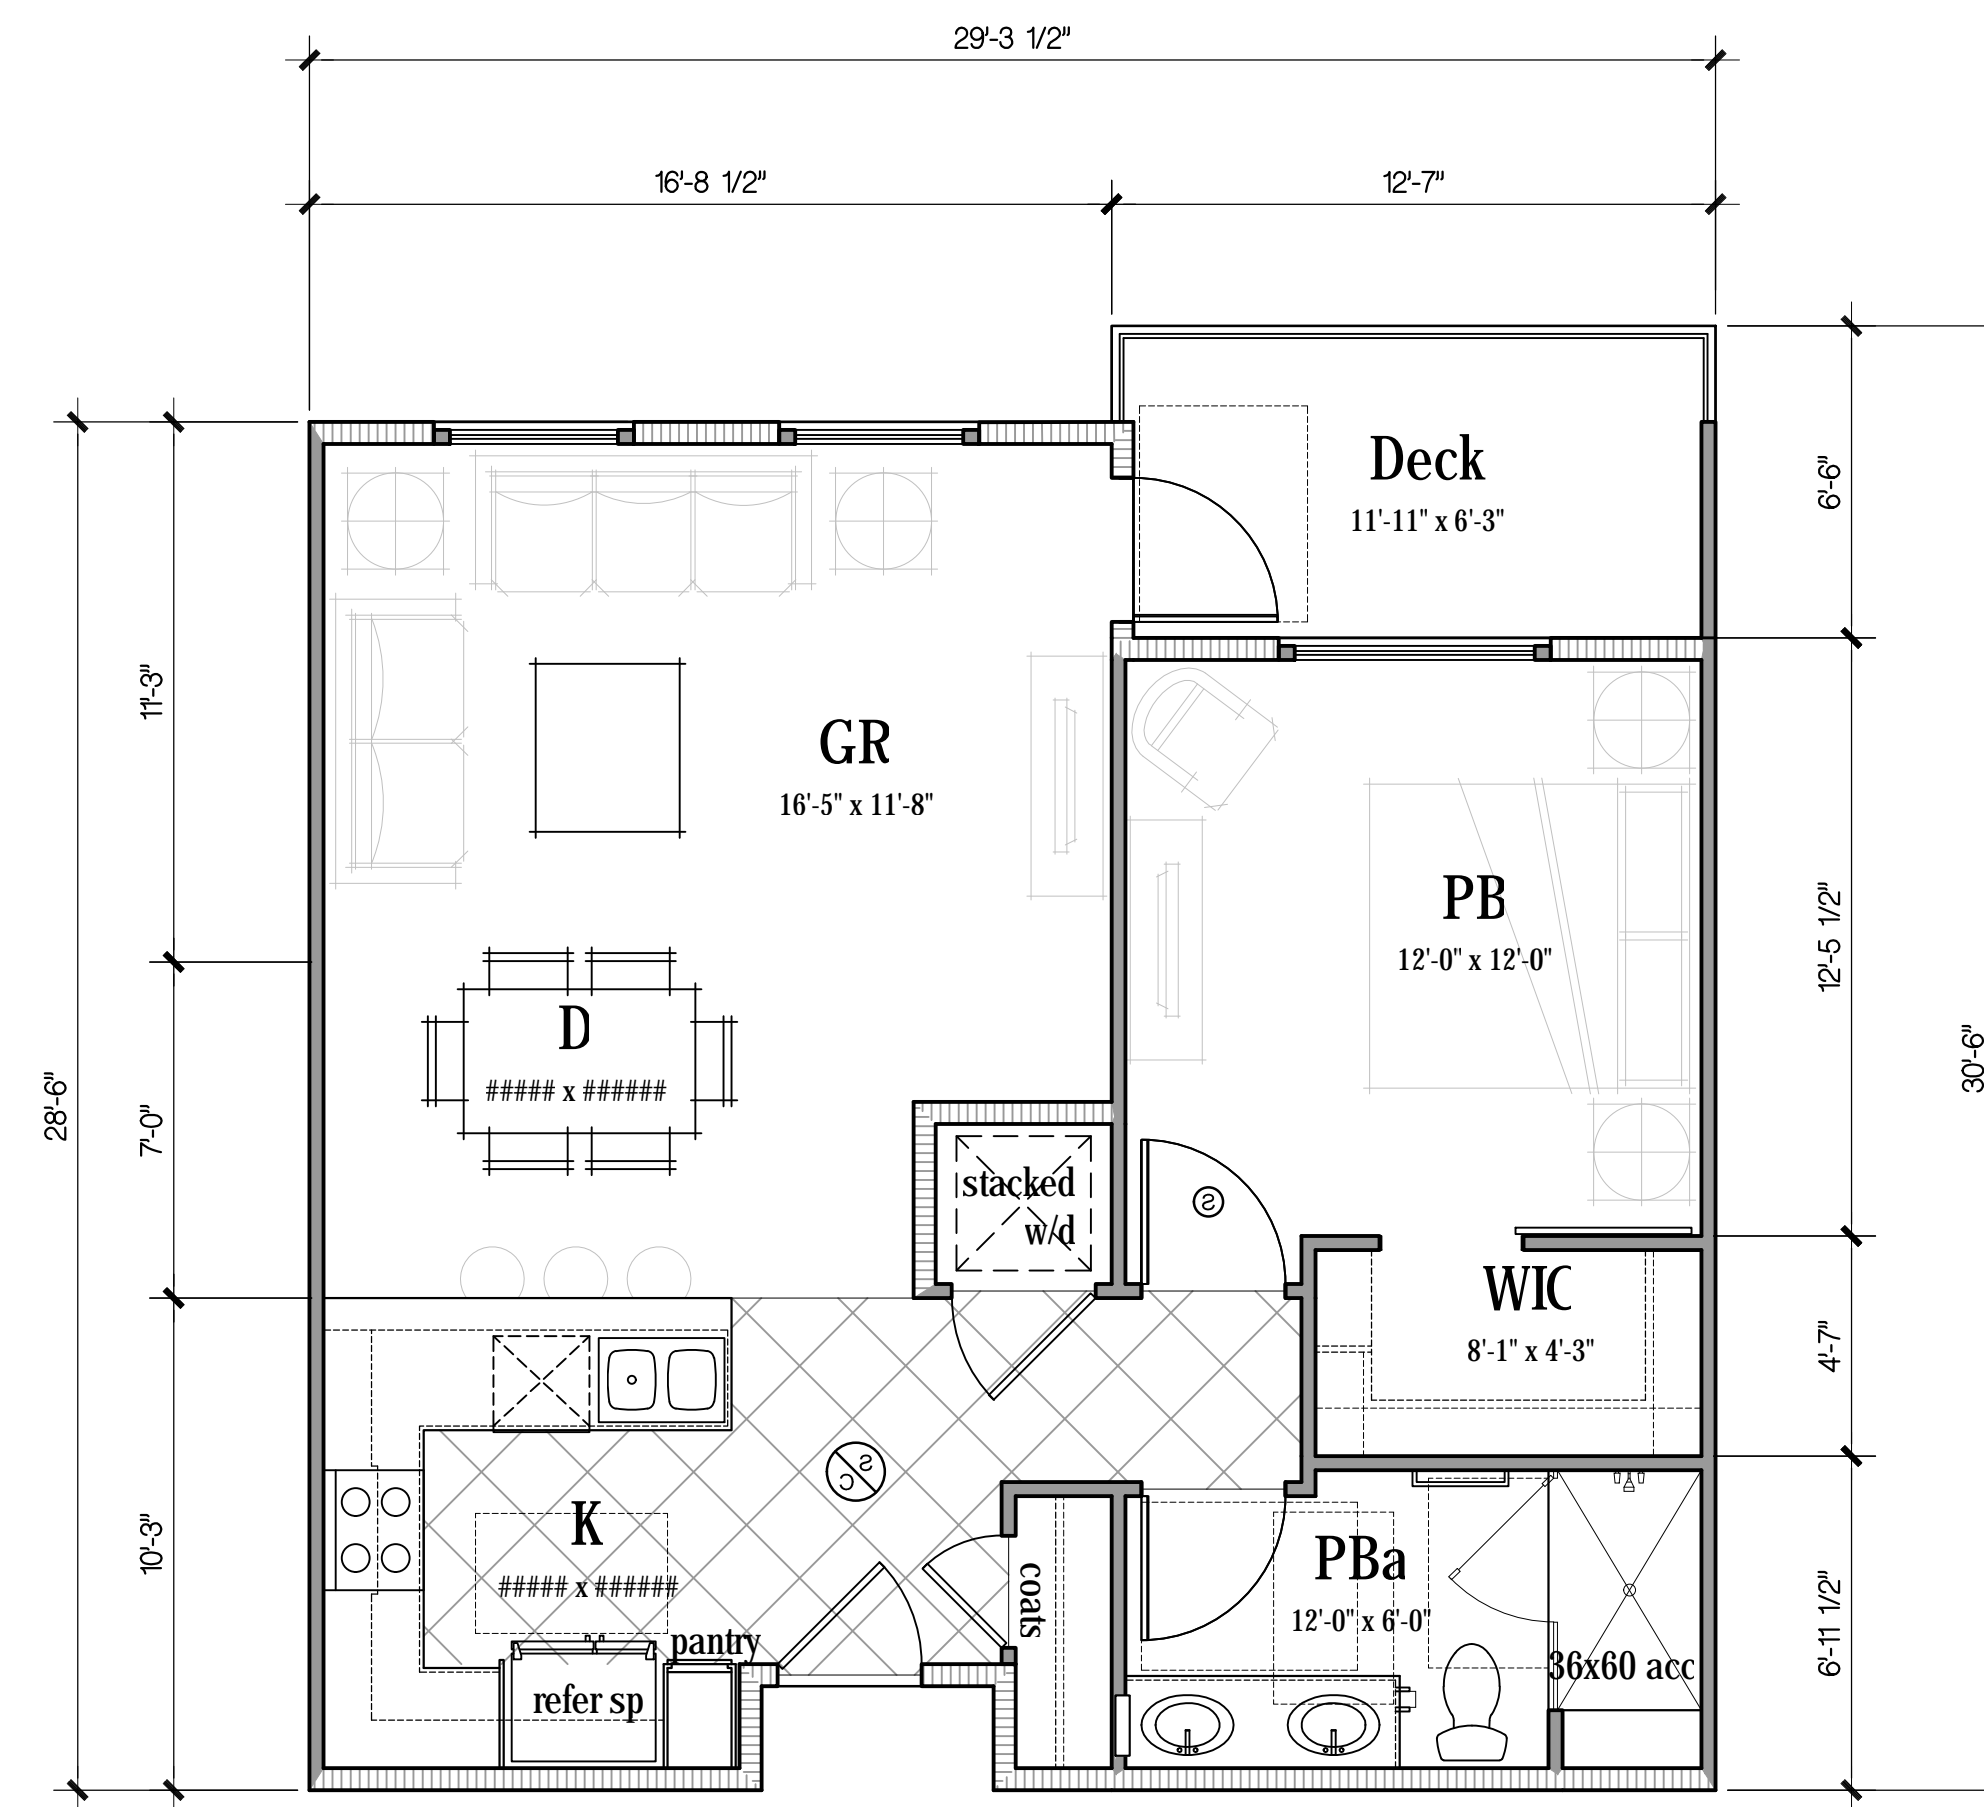

**Unit 2**  
 1 Bed, 1 Ba  
 Total Floor Area: 720 sqft



Architecture + Planning  
 820 16th Street, Suite 500  
 Denver, CO 80202  
 303.825.6400  
 ktgy.com

The Canel Companies  
 1949 St. Johns Avenue, #200  
 Highland Park, IL 60035

**W-16 WEST ROSEVILLE**

ROSEVILLE, CA # 2020-0872

DESIGN REVIEW SUBMITTAL  
 JUNE 13, 2022

39-PLEX -  
 UNIT FLOOR PLANS

A6.1