

WESTPARK VILLAGE W-16

PRELIMINARY SITE LIGHTING PLAN

SHEET 1 of 3



MAY 9, 2022



CALLOUT	SYMBOL	LAMP	DESCRIPTION	BALLAST	MOUNTING	MODEL	VOLTS	NOTE 1	NOTE 2	NOTE 3	QUANTITY
11FM		(1) LED	DSX2 LED P1 40K 11FM MVOLT	ELECTRONIC	POLE	Lithonia Lighting, DSX2 LED P1 40K 11FM MVOLT	120V 1P 2W	LED DRIVER		7/21/2017 11/20/2018 SCALED PHOTOMETRY TYPE IV, SHORT, BUG RATING: B3 - U0 - G4 189225 0.0 0.0 140 3.1, 2.0, 0.5 0.0, 0.0 ARM MOUNT D-Series Area Size 2 c0204060-1803-4001-0888-71794161806 NOTE: DATA SHOWN IS ABSOLUTE FOR THE SAMPLE PROVIDED. 23842 120.1 VOLTS, 205.9 WATTS, 1.72 AMPS AMBIENT: 24.9	11
K208-150		(1) 150W SWITCHBOX 22201825, SETTING POS 1 - 98.8K, VCS SHALLOW LENS USED - 988WT-01-0000-00XPL	EXISTING STREETLIGHTS	ELECTRONIC	POLE	King Luminaire, K2005-P45H-BH-100(SS1)-7030	240V 2P 2W	Meanwell HLG-150H-248		CGFL 11/11/15 11/11/15 INPUT ELECTRICAL: 120.0 VOLTS, 100.7 WATTS, 0.847 AMPS Pendont POWER FACTOR: 1.0, VOLTAGE THD: 0.2, CURRENT THD: 9.6 AMBIENT: 24.9 10549	3
Wall-Pack		(1) LED, NICHIA NV4L144AR7	LL Wallpack (Standard)	ELECTRONIC	WALL	Lithonia Lighting, LL LED 40K MVOLT	120V 1P 2W	LED DRIVER, ANTIION AC700512M		7/24/2018 4/20/2018 AGUITY BRANDS LIGHTING, DECATUR LAB ES LM-79-08 TYPE I, VERY SHORT, BUG RATING: B1 - U0 - G0 8328 0.0 0.0 LED 0.1, 0.10, 0 WALLPACK DOWNLIGHT LED Wall Pack 13320066-122-439-3720-1506662624 NOTE: DATA SHOWN IS ABSOLUTE FOR THE SAMPLE PROVIDED. 8337 120.1 VOLTS, 8.36 WATTS, 0.0690 AMPS AMBIENT: 25.8	355

GENERAL PHOTOMETRIC SCHEDULE

AVERAGE FOOT-CANDELES	0.6
MAXIMUM FOOT-CANDELES	5.4
MINIMUM FOOT-CANDELES	0
MINIMUM TO MAXIMUM FC RATIO	0
MAXIMUM TO MINIMUM FC RATIO	5.42 / 0
AVERAGE TO MINIMUM FC RATIO	0.6 / 0

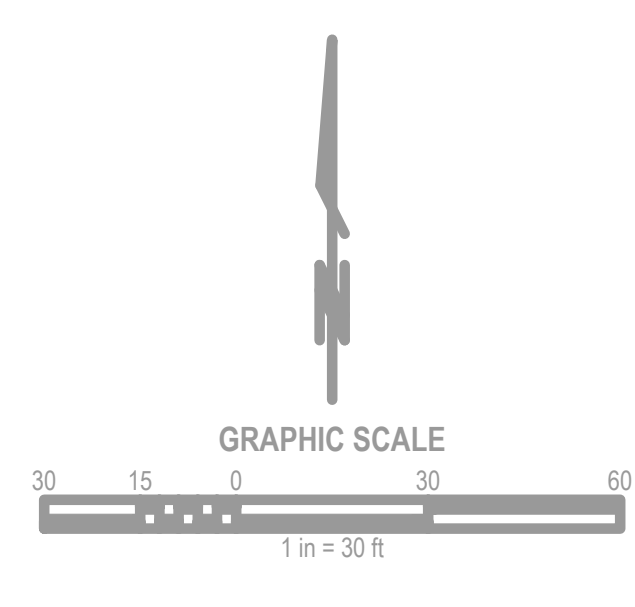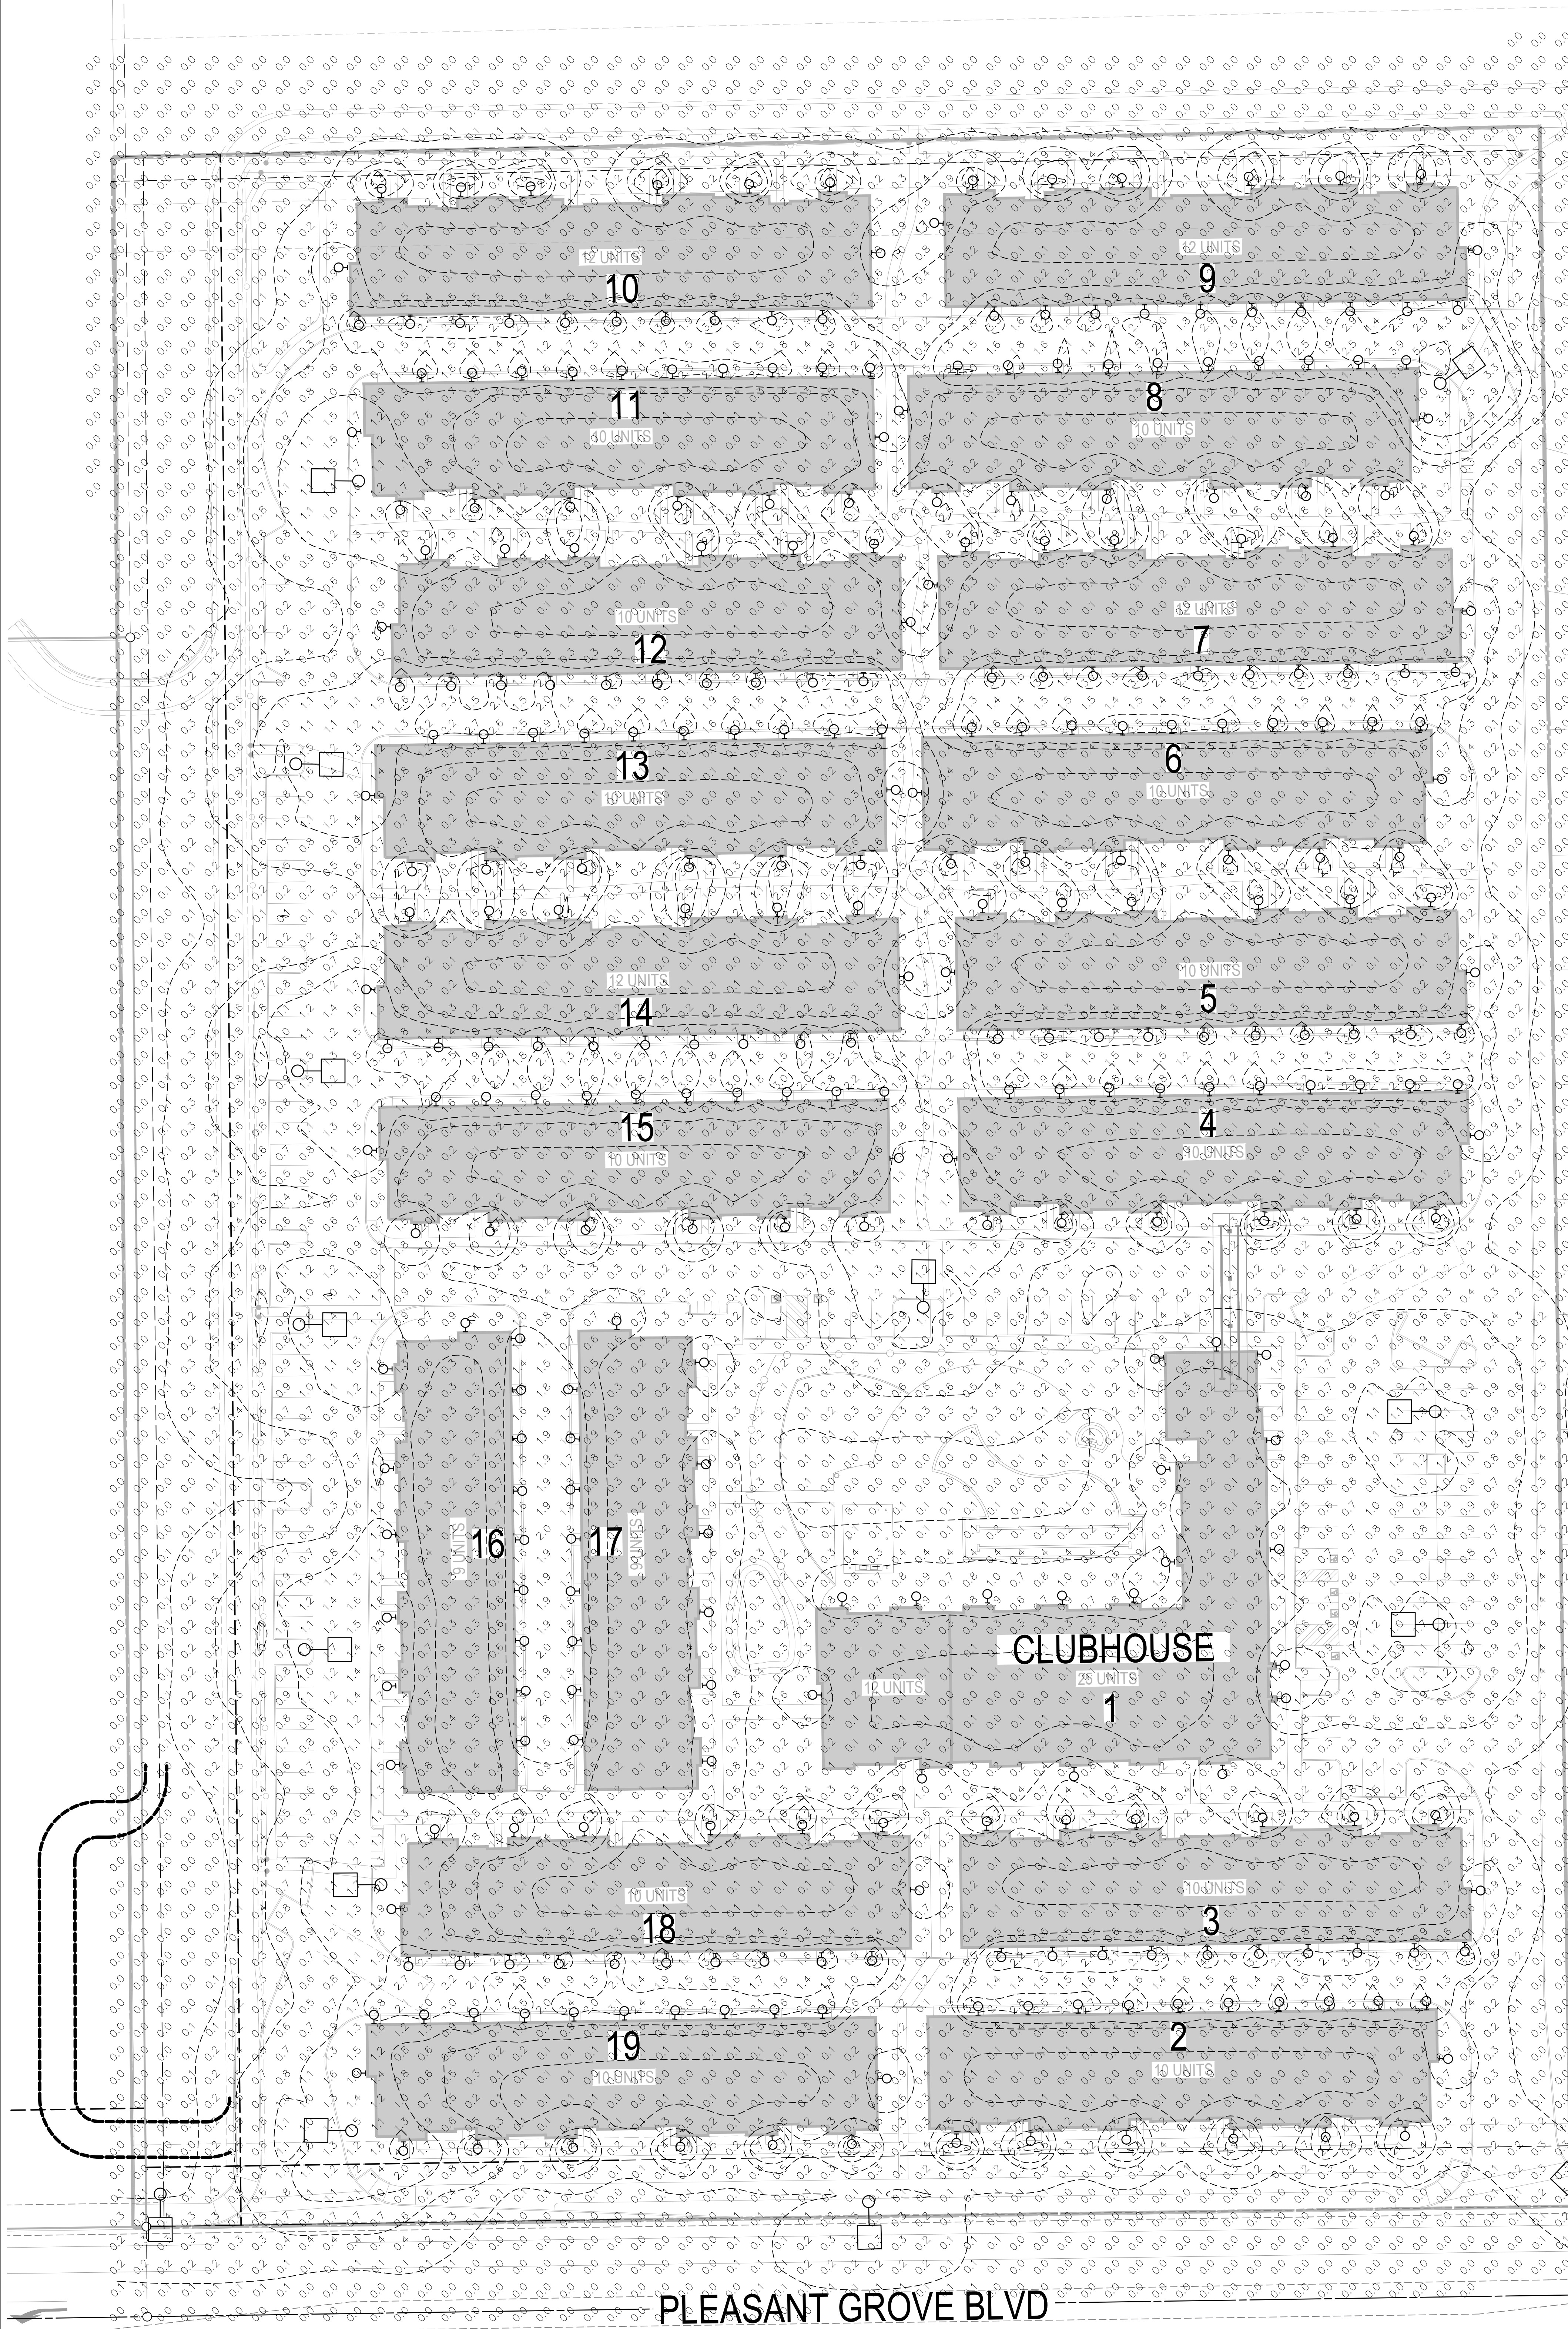

PLEASANT GROVE BLVD