

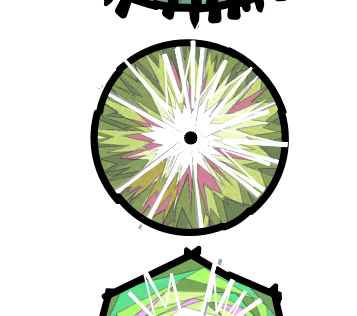
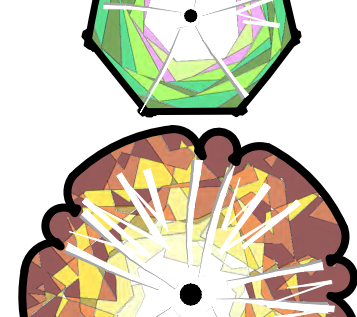
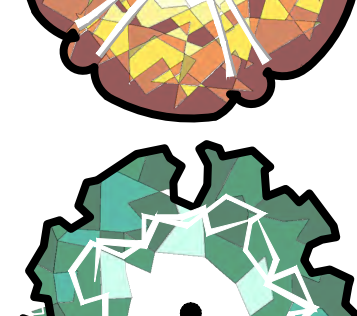
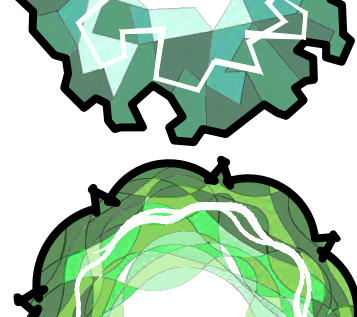
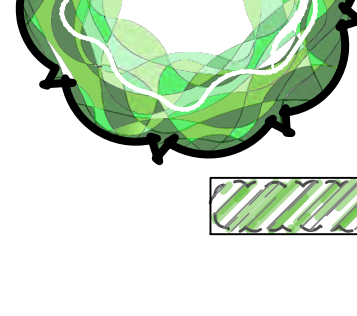


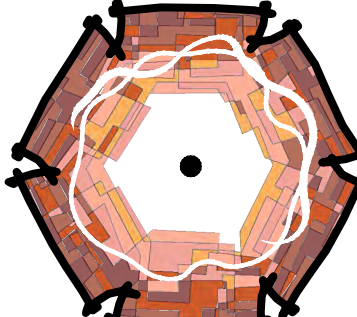



















DC EXHIBIT F



PARKING LOT SHADE CALCULATIONS:

TREE TYPE	AREA/ FULL	QUANTITY				SUBTOTAL	TOTAL
		FULL	3/4	1/2	1/4		
20' DIA. TREES							
CERCIS RENIFORMIS	314 S.F.	0	0	2	0	314 S.F.	
CHILOPSIS LINEARIS	314 S.F.	0	0	2	4	428 S.F.	
20' TOTAL:						942 S.F.	
35' DIA. TREES							
ACER RUBRUM	962 S.F.	0	0	0	6	1443 S.F.	
CEDRUS DEODARA	962 S.F.	1	0	8	0	4810 S.F.	
PISTACHIA CHINENSIS	962 S.F.	9	0	2	2	10101 S.F.	
QUERCUS LOBATA	962 S.F.	1	0	3	0	2405 S.F.	
QUERCUS WISLIZENII	962 S.F.	4	0	7	0	7215 S.F.	
35' TOTAL:						25974 S.F.	
PARKING AREA:						52980 S.F.	
SHADE REQUIRED: 80%						26490 S.F.	
SHADE PROVIDED: 51%						26916 S.F.	

PLANT LIST & LEGEND

SYMBOL	BOTANIC NAME/COMMON NAME	SIZE	QUANTITY
	ACER RUBRUM 'OCTOBER GLORY'/RED MAPLE	15 GALLON	9
	CEDRUS DEODARA/DEODAR CEDAR	15 GALLON	9
	CERCIS RENIFORMIS 'OKLAHOMA'/REDBUD	15 GALLON	15
	CHILOPSIS LINEARIS 'TIMELESS BEAUTY'/DESERT WILLOW	15 GALLON	6
	PISTACHIA CHINENSIS/CHINESE PISTACHE	15 GALLON	13
	QUERCUS LOBATA/VALLEY OAK	15 GALLON	4
	QUERCUS WISLIZENII/INTERIOR LIVE OAK	15 GALLON	11
SHRUB & GROUND COVER AREA:			
	ARCTOSTAPHYLOS D. 'HOWARD McMINN'/MANZANITA*	5 GALLON	
	BACCHARIS PILULARIS 'PIGEON POINT'/DWF. COYOTE BRUSH*	1 GALLON	
	CISTUS HYBRIDUS/WHITE ROCKROSE	5 GALLON	
	CISTUS SALVIFOLIUS/SAGELEAF ROCKROSE	1 GALLON	
	CALLISTEMON V. 'LITTLE JOHN'/DWF. BOTTLE BRUSH	5 GALLON	
	COREOPSIS GRANDIFLORA 'SUNBURST'/COREOPSIS	1 GALLON	
	CAREX DIVULSA/EURASIAN GRAY SEDGE*	1 GALLON	
	DIETES VEGETA/FORTNIGHT LILY	1 GALLON	
	DIANELLA REVOLUTA 'ALYNN-CITATION'/COOLVISTA FLAX LILY	1 GALLON	
	KNIPHOFIA UVARIA 'FLAMENCO'/RED HOT POKER	1 GALLON	
	LOMANDRA LONGIFOLIA 'LOMLON'/LIME TUFF MAT RUSH	1 GALLON	
	MACFADYENA UNGUIS-CATI/CATS CLAW VINE	5 GALLON	
	MUHLENBERGIA CAPILLARIS/PURPLE MUHLY GRASS	1 GALLON	
	MYOPORUM PARVIFOLIUM/CREeping BOOIBALLA	1 GALLON	
	HANDINA DOMESTICA 'GULF STREAM'/DWF. HEAVENLY BAMBOO	5 GALLON	
	PENSTEMON HETEROPHYLLUS 'MARGARITA B.O.P./BEARD TONGUE*	1 GALLON	
	SALVIA X. 'BEE'S BLISS'/CREeping SAGE*	1 GALLON	
	TULBAGHIA VIOLACEA/SOCIETY GARLIC	1 GALLON	
	TURF AREA (80D - 90% TURF-TYPE TALL FESCUE, 10% BLUEGRASS)		
	BIORETENTION PLANTER (SEE PLANTS MARKED W/ "*", ABOVE)		

NOTE: THE STATE OF CALIFORNIA'S WUCOLS IV DATABASE LISTS "TURF" AS "HIGH" WATER USE. ALL OTHER PROPOSED PLANTS ARE CLASSIFIED AS "LOW" OR "VERY LOW".

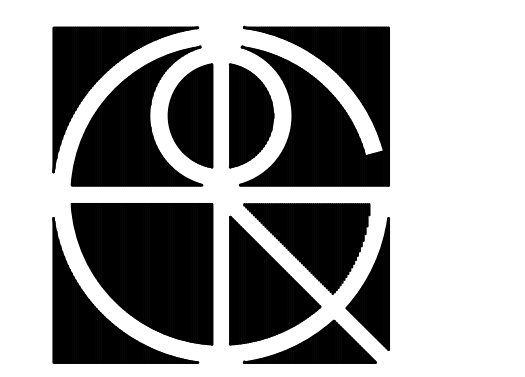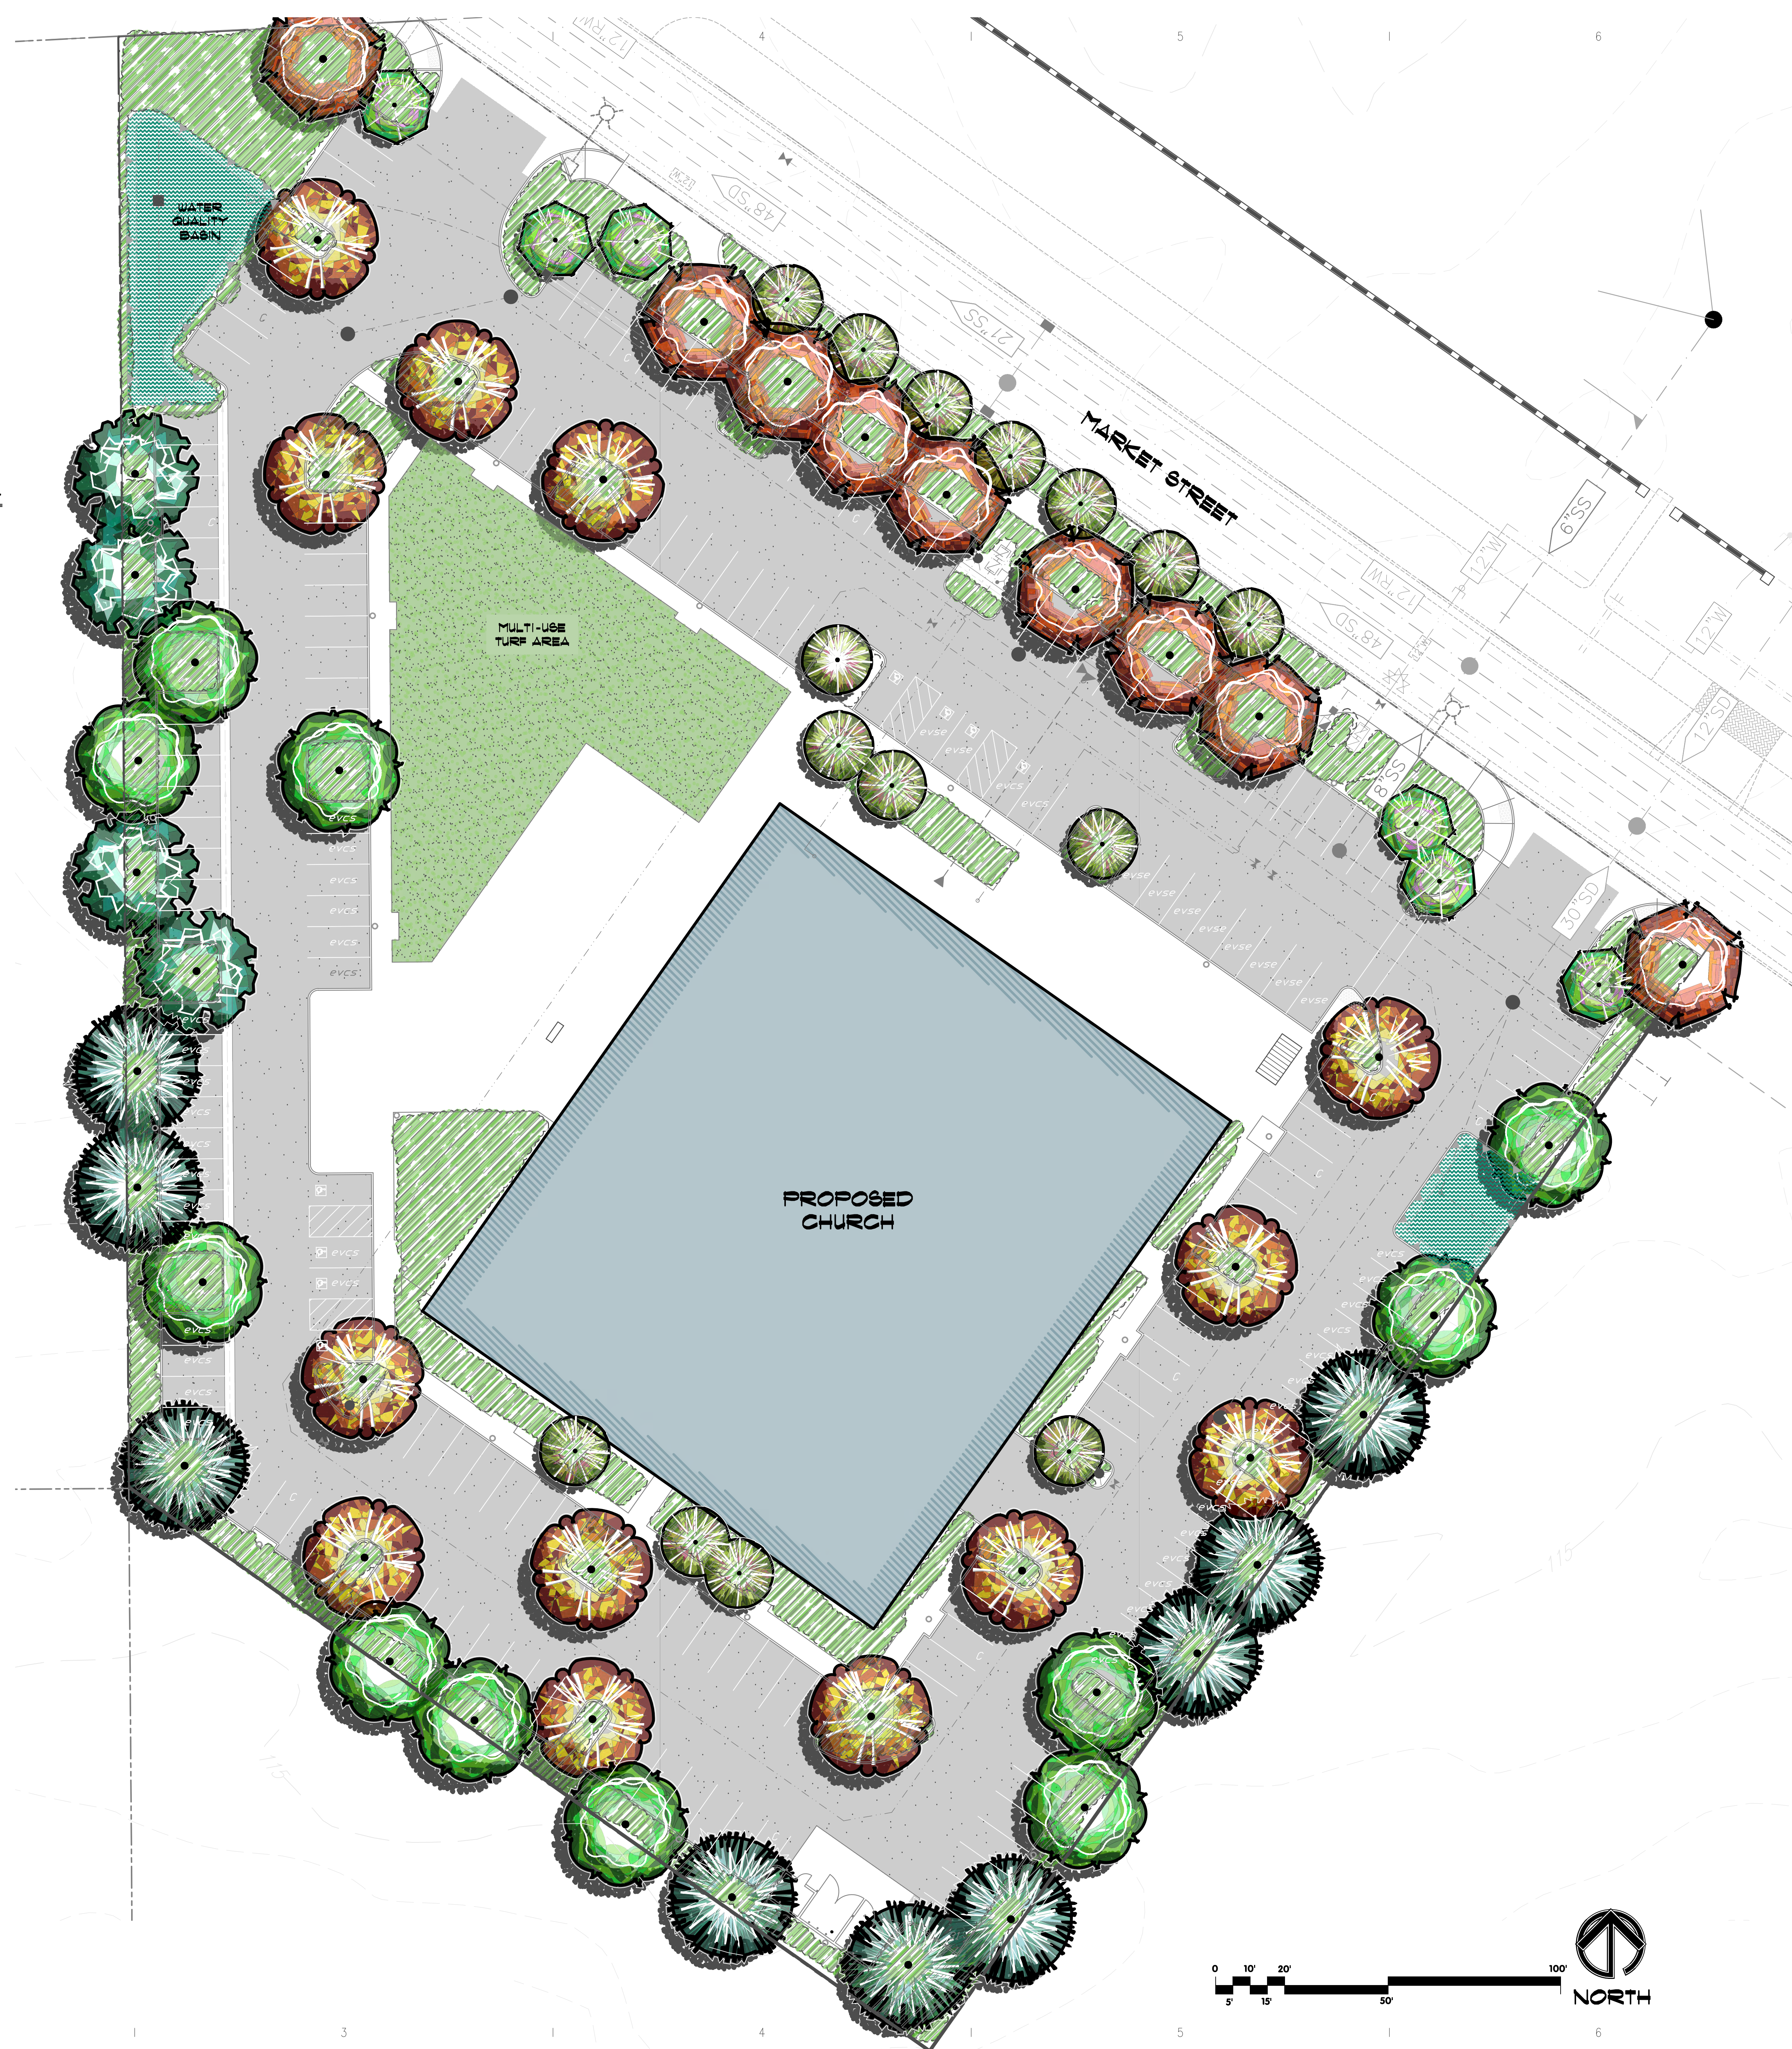


GORDON ROGERS
Architecture
7225 Chestnut Avenue | Orangevale, CA 95662
v 916.412.4130

Builder:

Consultant:

Garth Ruffner
Landscape Architect
(916)797-2576

4120 Douglas Blvd., Suite 306, #301
Roseville, CA 95746-5936

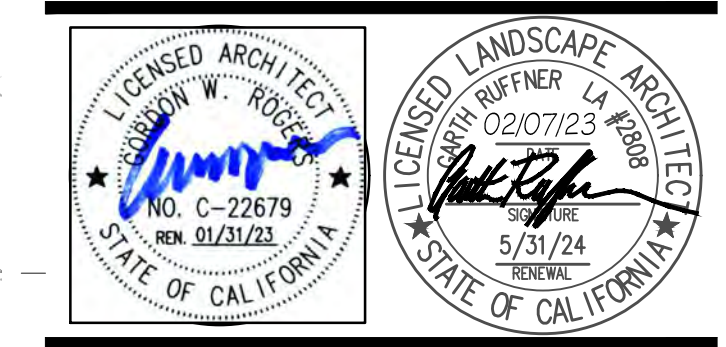

Project Name:
Harvest Community Church

Project Owner:

Harvest Community Church
Site Location:
Market Street & Sierra Glen Drive
Roseville, CA

Mailing Address:
1376 Blue Oaks Blvd
Roseville, 95678
(916) 771-4781

Revisions		
Sym	Date	Description
△	6-30-2022	FRONTAGE CHANGES
△	2-7-2023	SITE CHANGES
△		
△		
△		
△		

GRA Job No.: 21-007
Release Date: 7-JAN-2022
Drawn By: G. RUFFNER
Checked By: G. RUFFNER
These instruments of service of GVA&K, LLC, Gordon Rogers, Architect, are copyrighted under the United States Copyright Act. All drawings copyright GVA&K, LLC, Gordon Rogers, Architect 2018. All rights reserved.

Phase/Plan Number:

Sheet Title:

Preliminary
Landscape Plan

Sheet:

LA

