
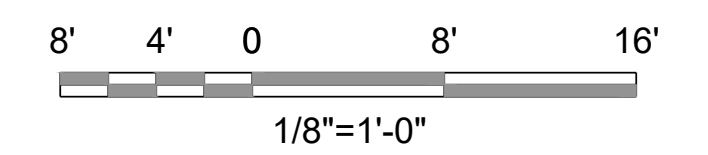


DC EXHIBIT B

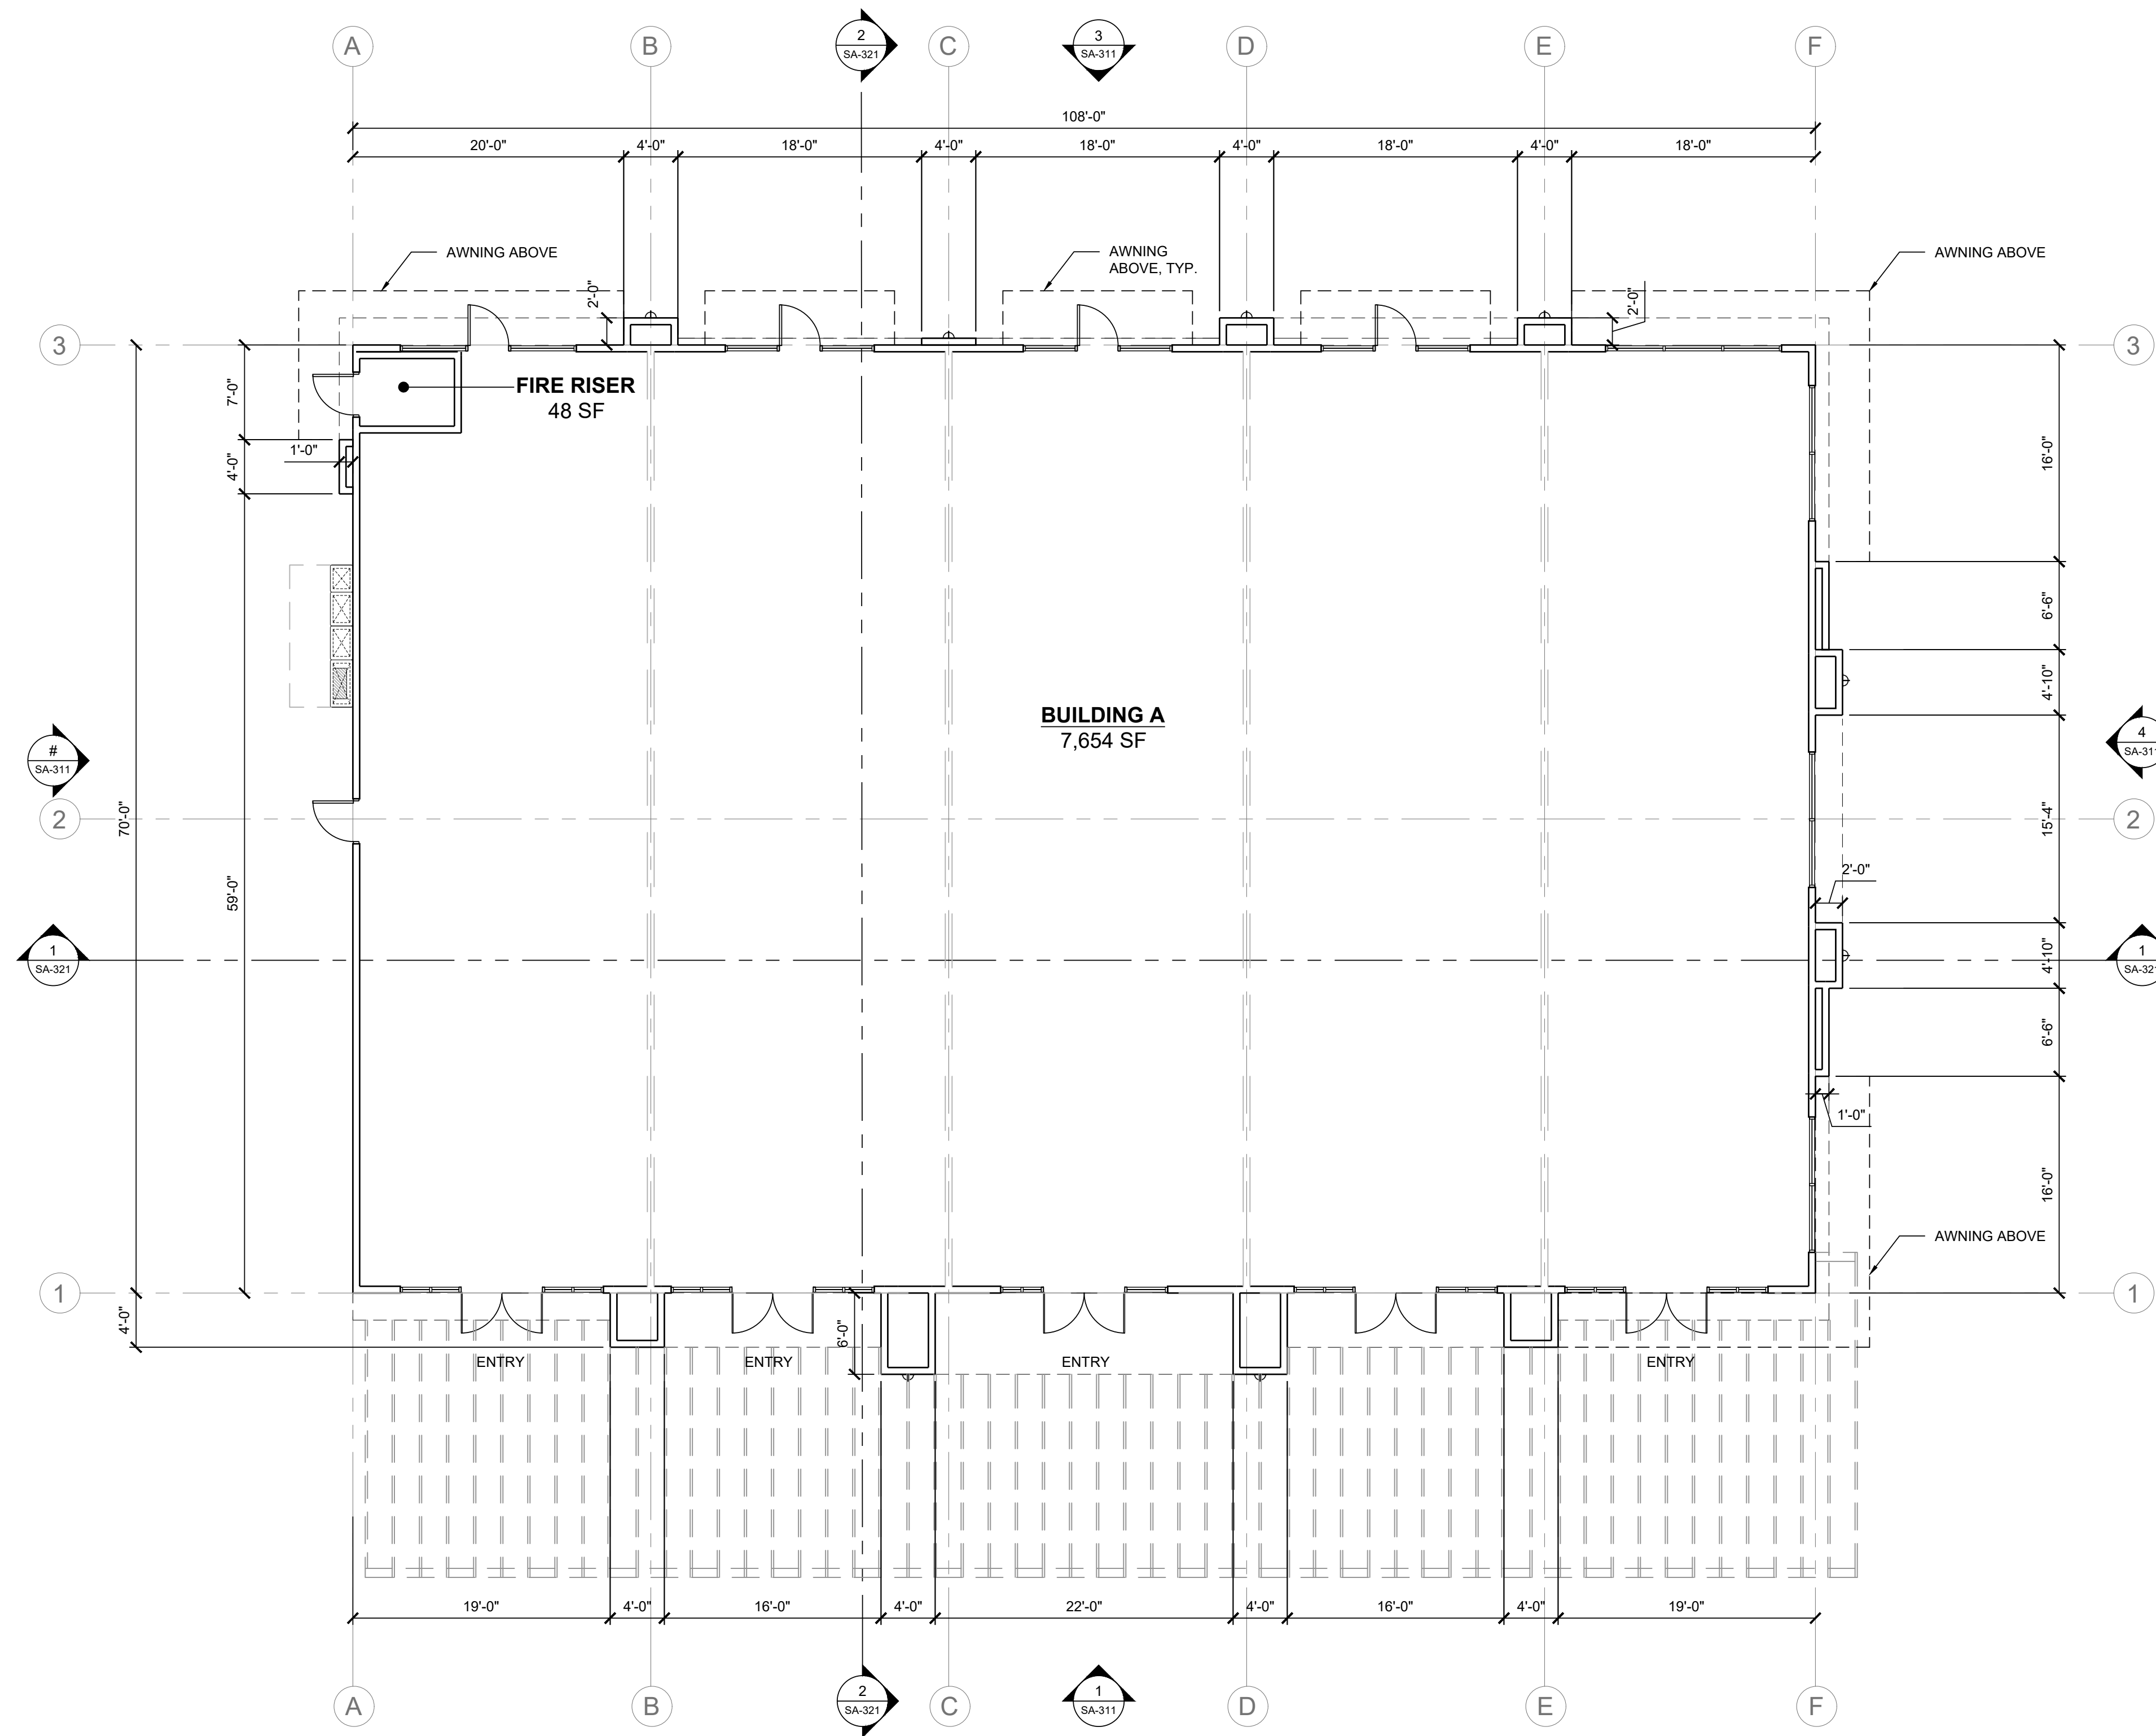

ROSEVILLE SQUARE FLOOR PLAN

445 ROSEVILLE SQUARE ROSEVILLE, CALIFORNIA

23006

DATE: 04/22/2024