


ROSEVILLE SQUARE ROOF PLAN


445 ROSEVILLE SQUARE ROSEVILLE, CALIFORNIA

23006

DATE: 04/22/2024

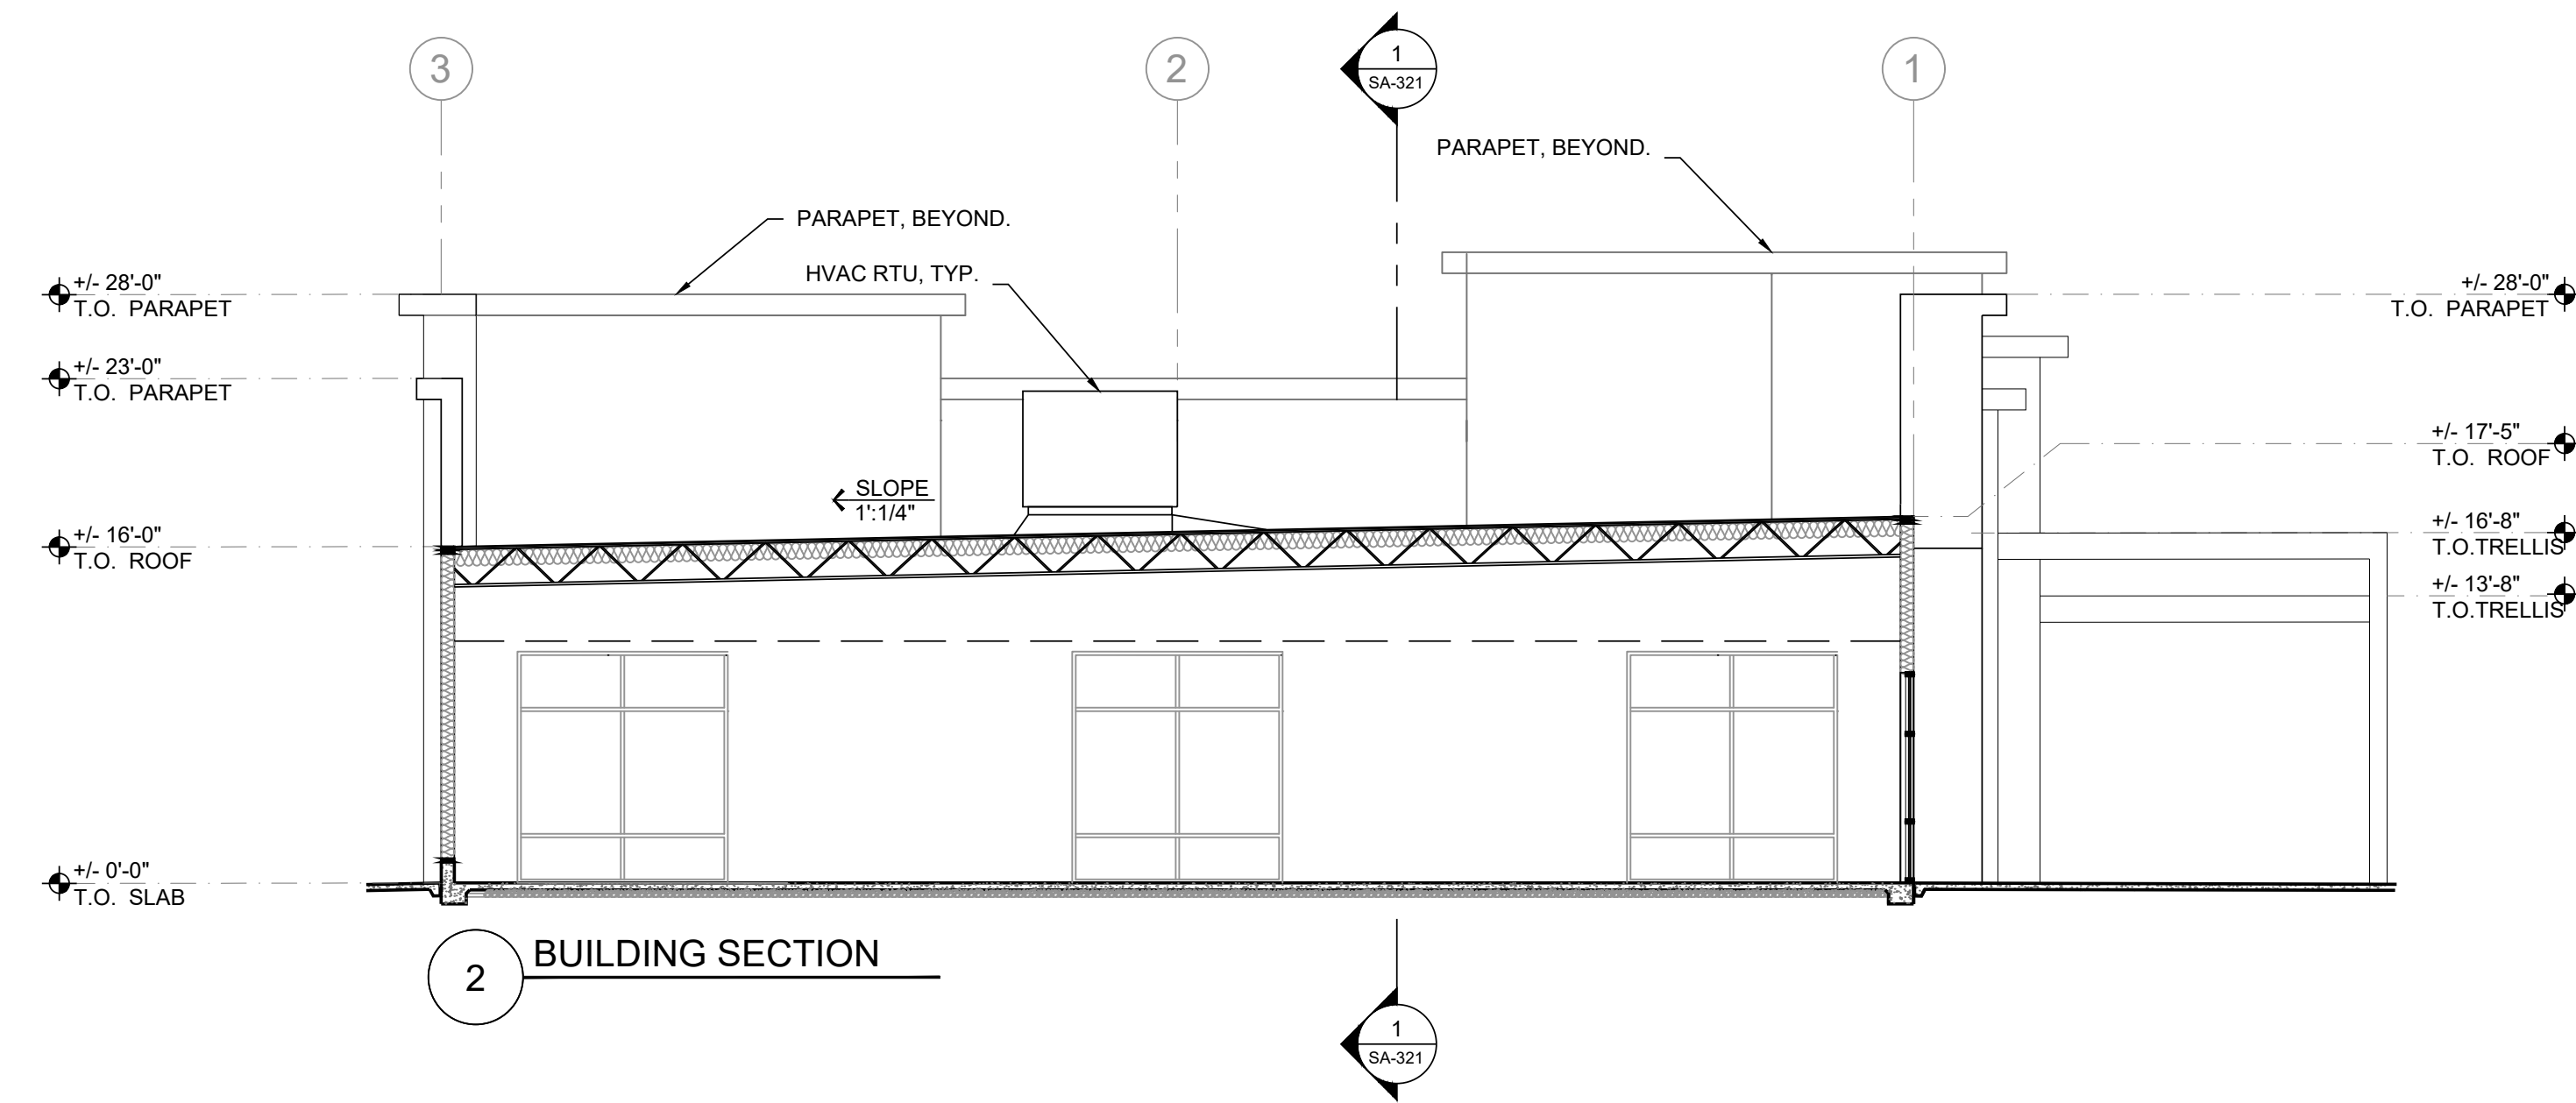

2 BUILDING SECTION

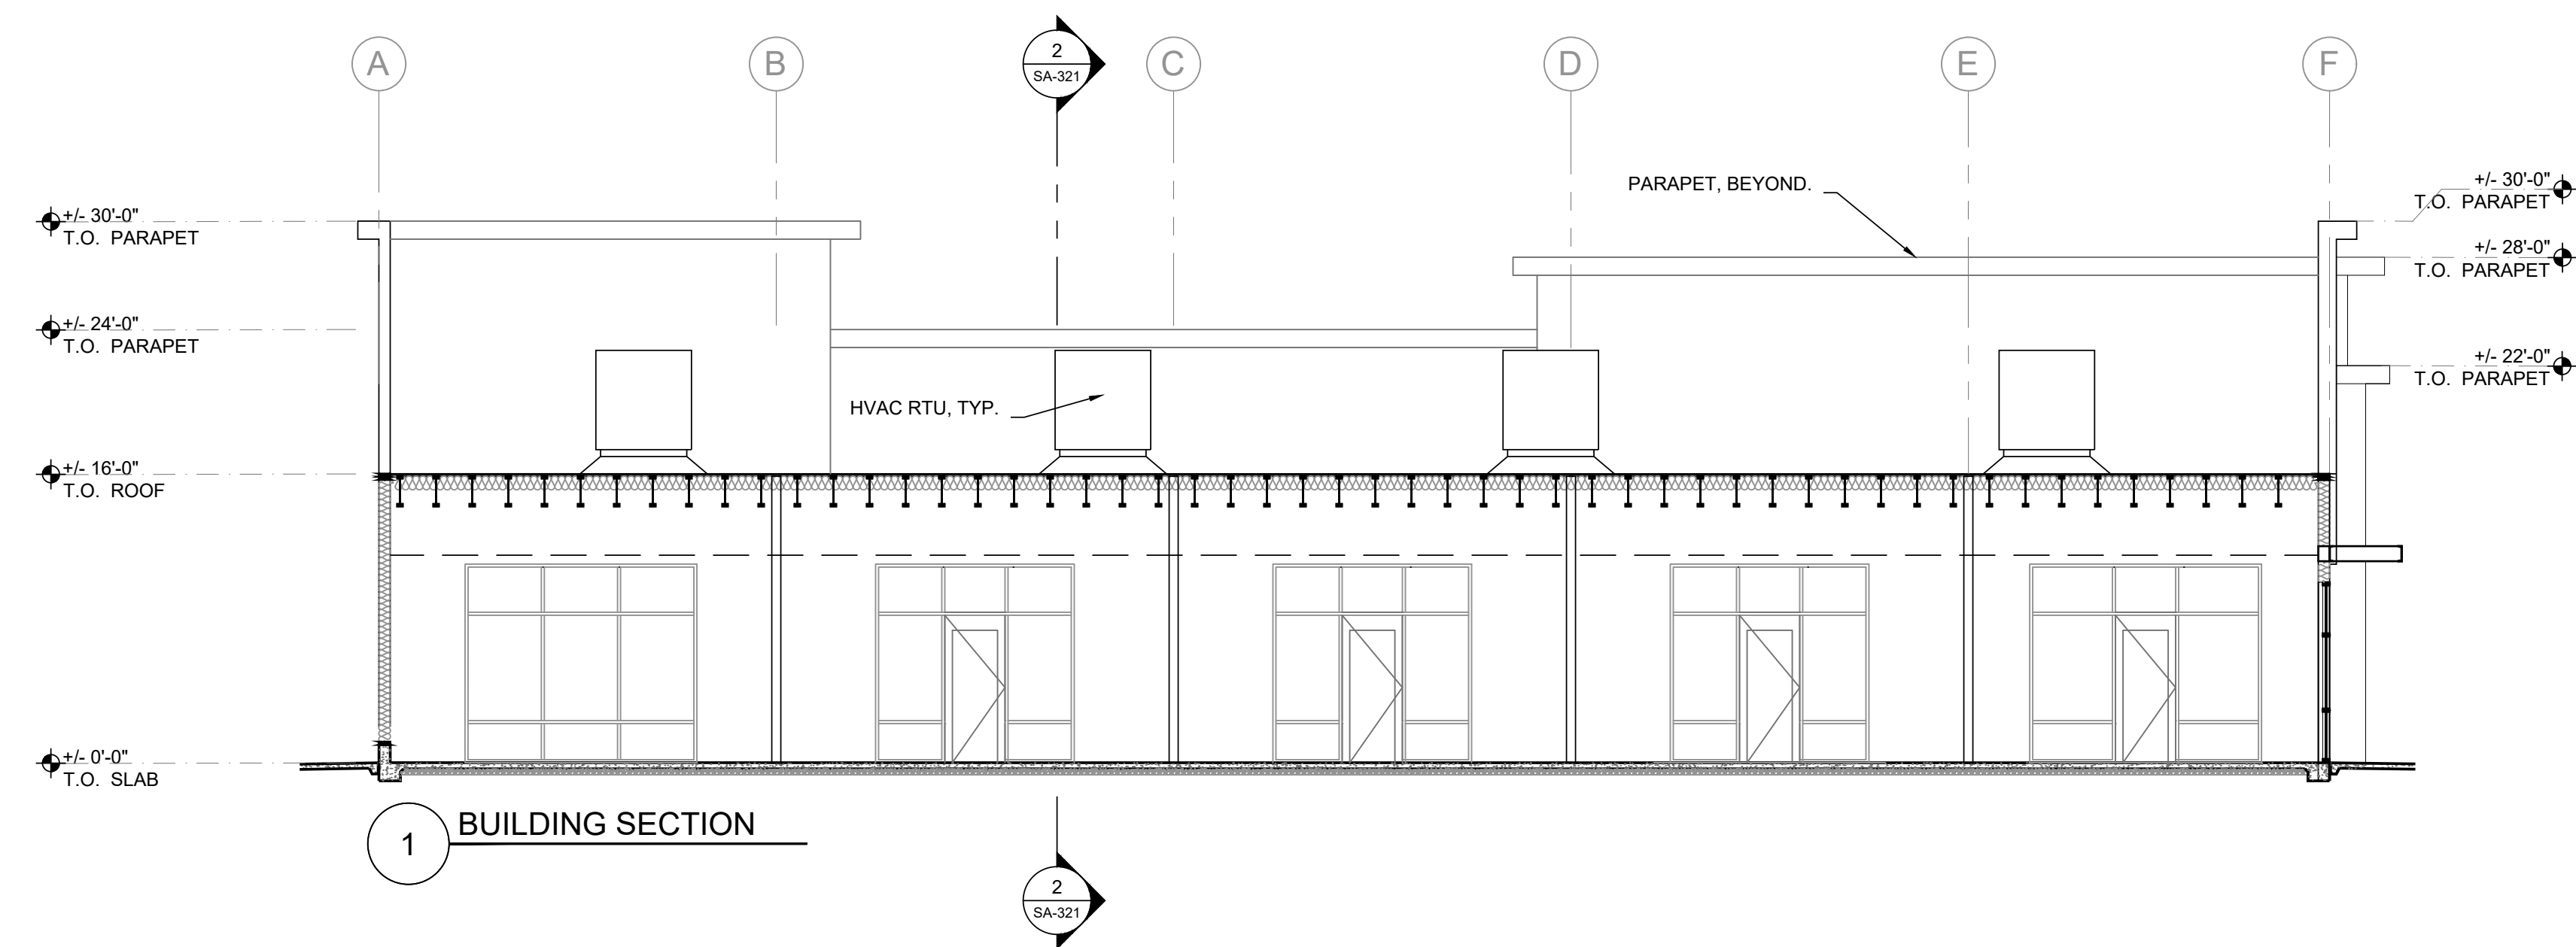

1 BUILDING SECTION

