


ROOF PLAN

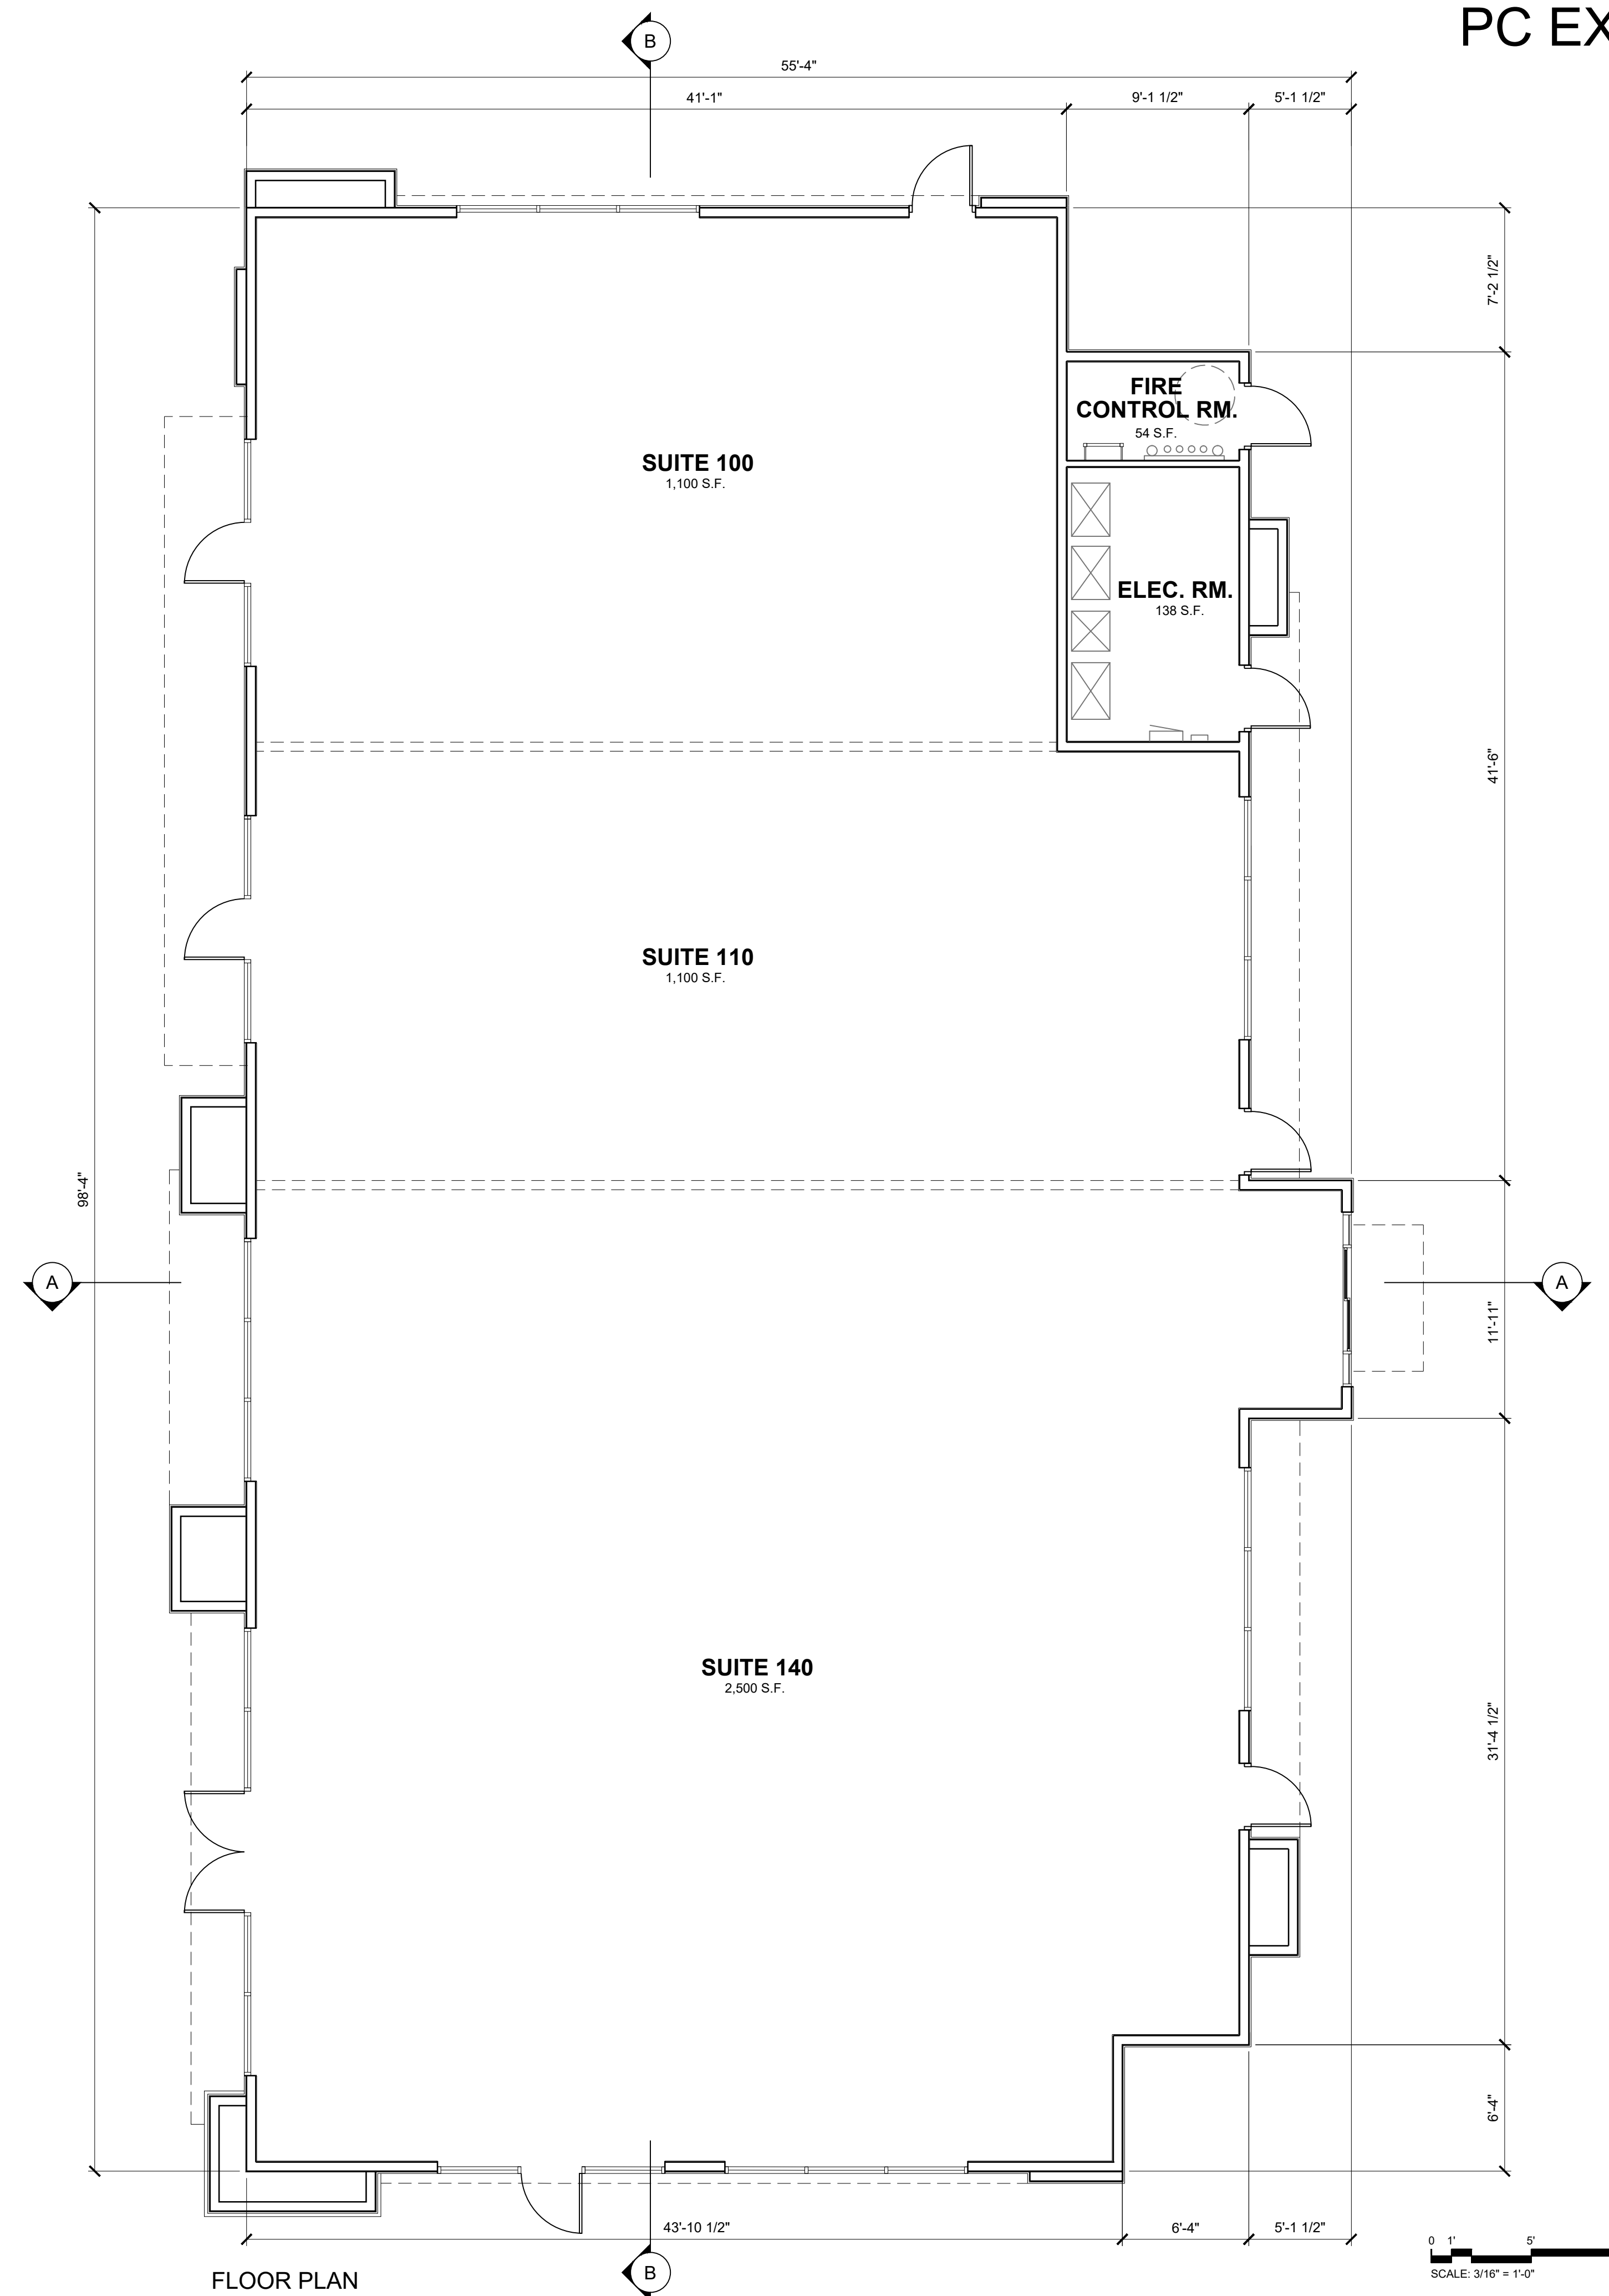

FLOOR PLAN

# FREEDOM POINT BUILDING B FLOOR PLAN & ROOF PLAN

A-101

