
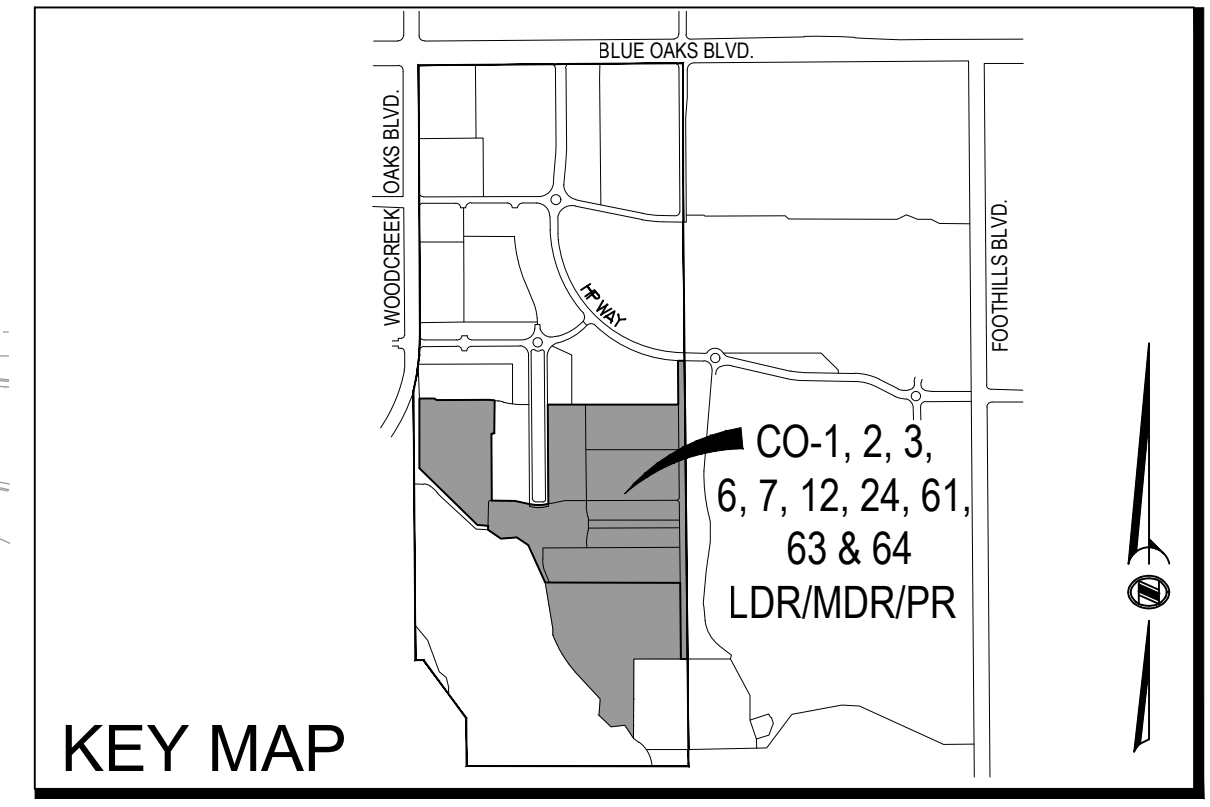


MORTON & PITALO, INC. CIVIL ENGINEERING • LAND PLANNING • LAND SURVEYING

CONSULTANT


APPROVALS

PHASED SMALL LOT TENTATIVE SUBDIVISION MAP CAMPUS OAKS MASTER PLAN - 1, 2, 3, 6, 7, 24, 61, 63, 64 AND PORTIONS OF 11, 12, & 14 SHEET 1 OF 7 A MERGER & RE-SUBDIVISION OF LOTS 14, 19 - 23, 25, A, B, G AND PORTIONS OF 13, 15, & 16 OF DD MAPS 47

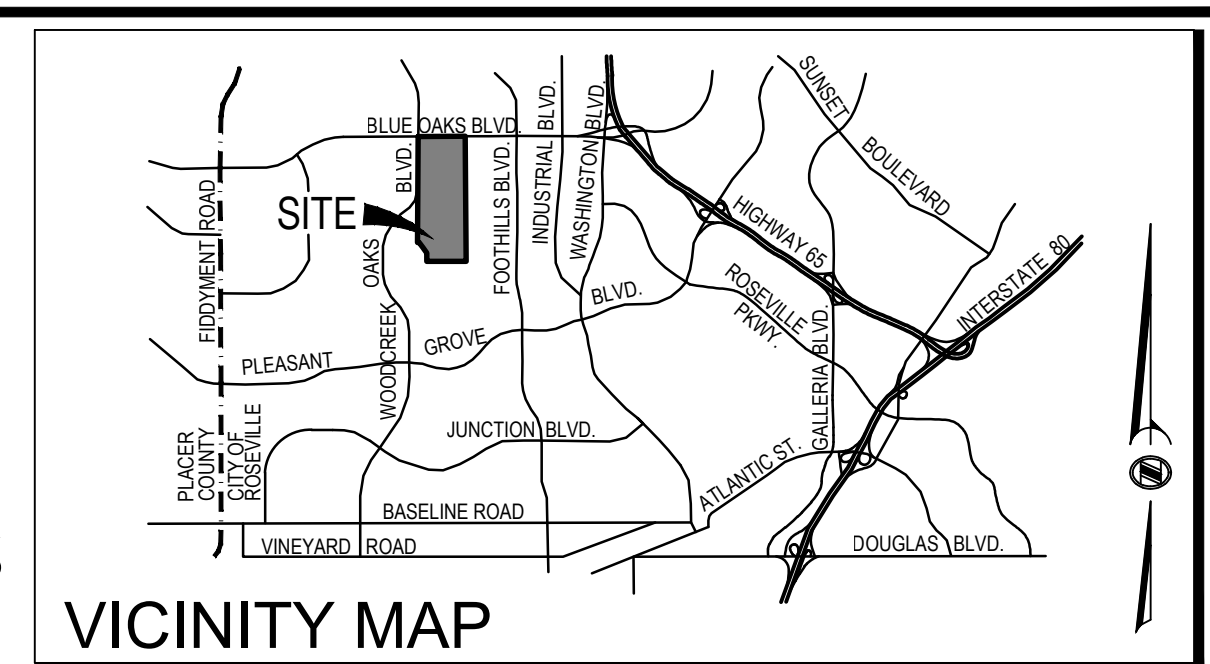

OWNER / APPLICANT, PLANNER / ENGINEER, UTILITY PROVIDERS, SERVICE PROVIDERS, PROJECT INFORMATION

PHASE A, PHASE B, PHASE C, PHASE D, OPEN SPACE, FUTURE (CO-3), LOTTING

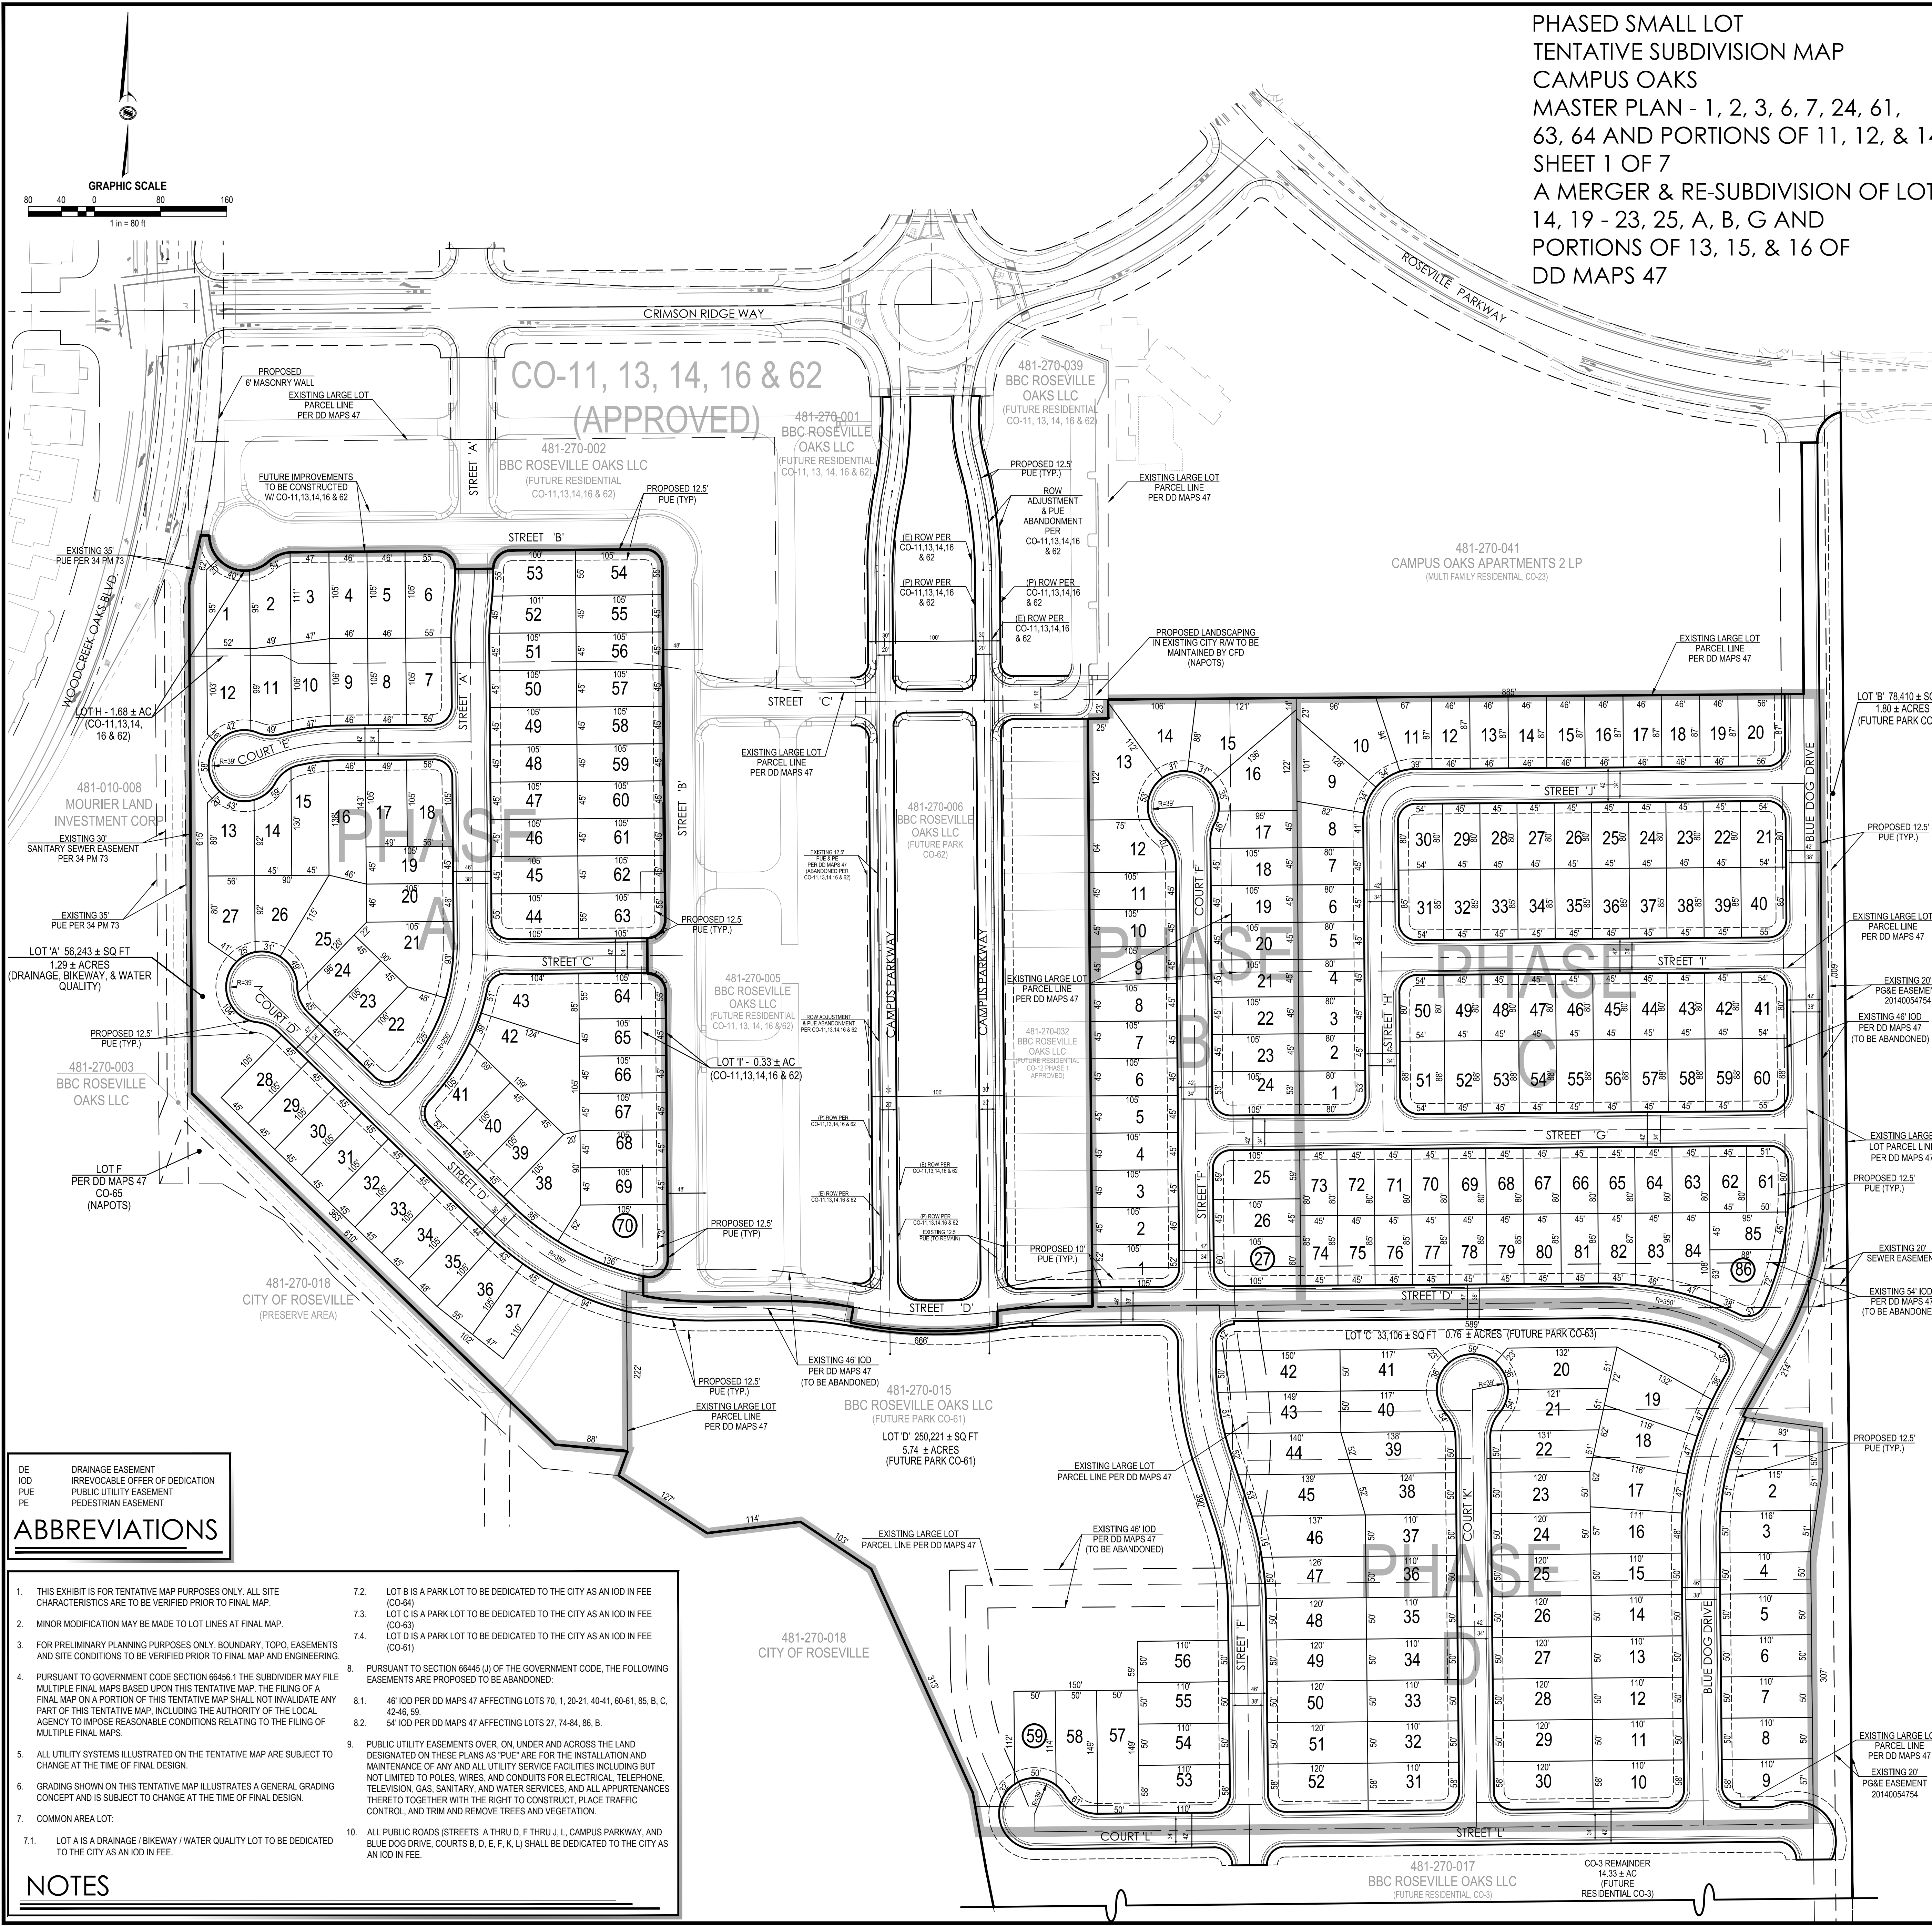

ABBREVIATIONS table with symbols for DE, IOD, PUE, PE, etc.

- NOTES: 1. THIS EXHIBIT IS FOR TENTATIVE MAP PURPOSES ONLY... 2. MINOR MODIFICATION MAY BE MADE TO LOT LINES... 3. FOR PRELIMINARY PLANNING PURPOSES ONLY...

REVISIONS table with columns for NO, DATE, DESCRIPTION

COMPUTED BY, DESIGNED BY, DRAWN BY, PROJECT ENGINEER

PROJECT: ENTITLEMENT DRAWINGS FOR CAMPUS OAKS MASTER PLAN

DATE, SCALE, JOB NUMBER, SHEET 1 OF 7

NOT FOR CONSTRUCTION