



BLUE OAKS BOULEVARD INTERIM STRIPING PLAN

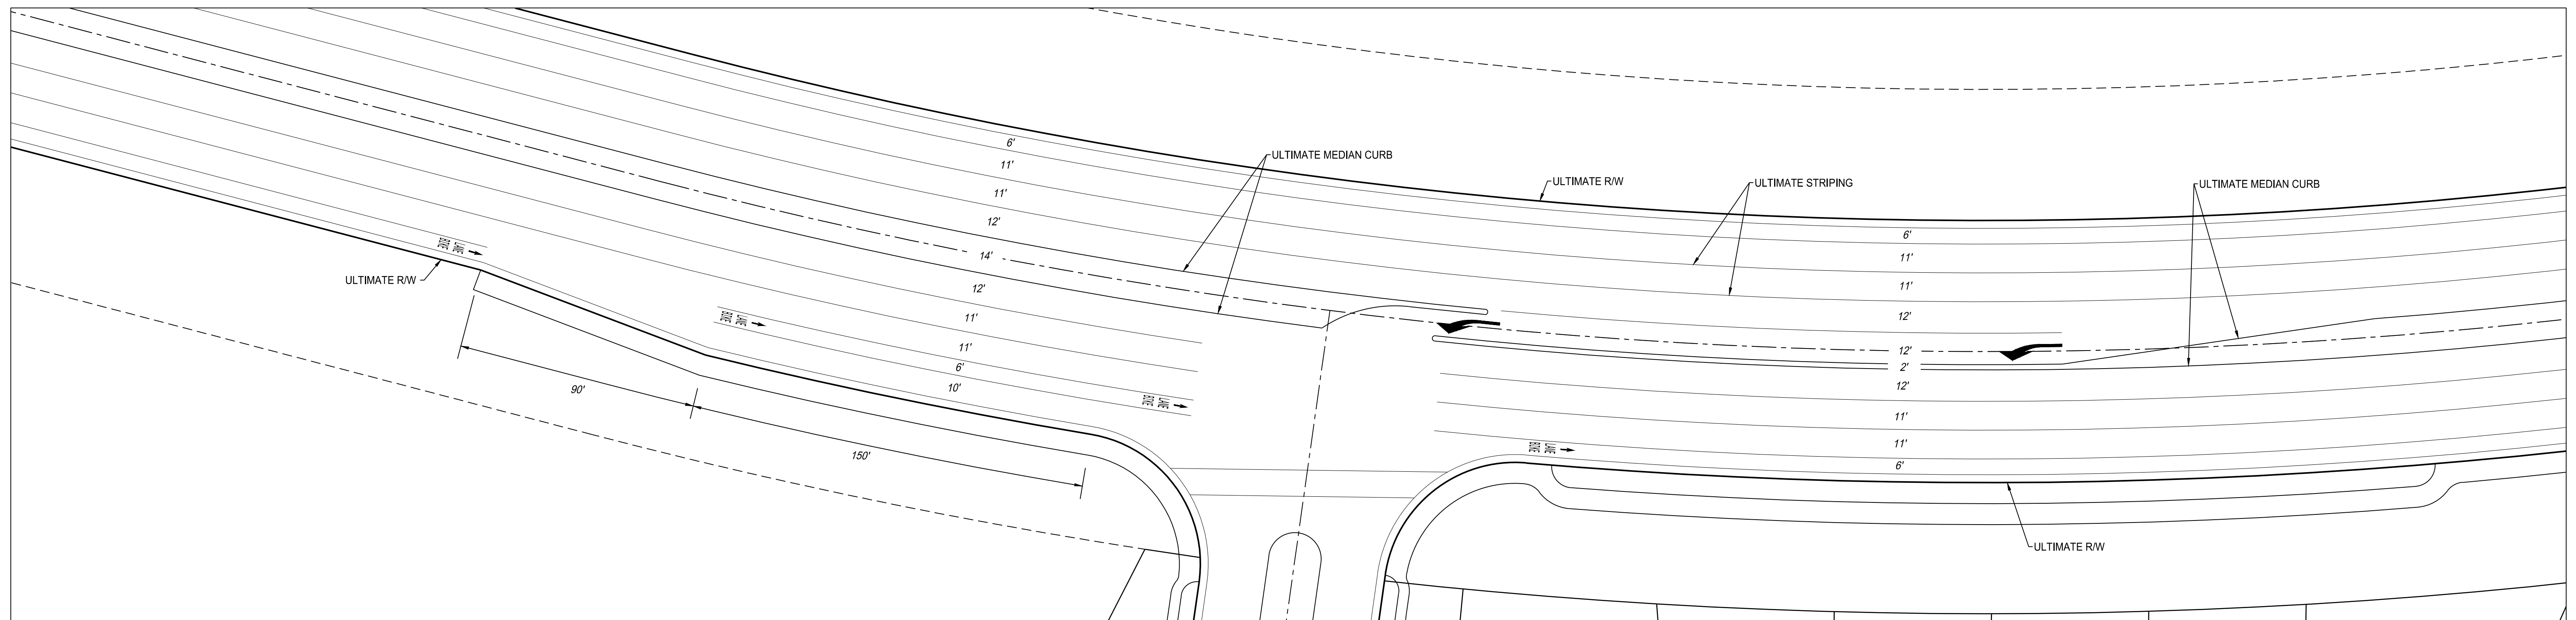

BLUE OAKS BOULEVARD ULTIMATE STRIPING PLAN

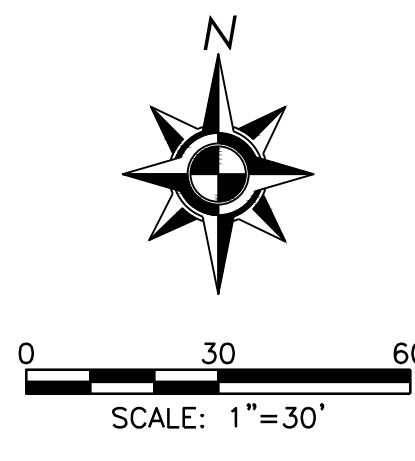

ATTACHMENT A  
 BLUE OAKS BOULEVARD STRIPING PLAN

# Parcel F-55

A portion of the West Roseville Specific Plan

Roseville, CA

December 11, 2019

