


Copyright 2020 Brick Architecture and Interiors, Inc. All Rights Reserved. These Plans and/or Specifications are intended for the sole benefit of the clients of Brick Architecture and Interiors, Inc. and may not be used, revised, copied, or reproduced in any form without the express written consent of Brick Architecture and Interiors, Inc.


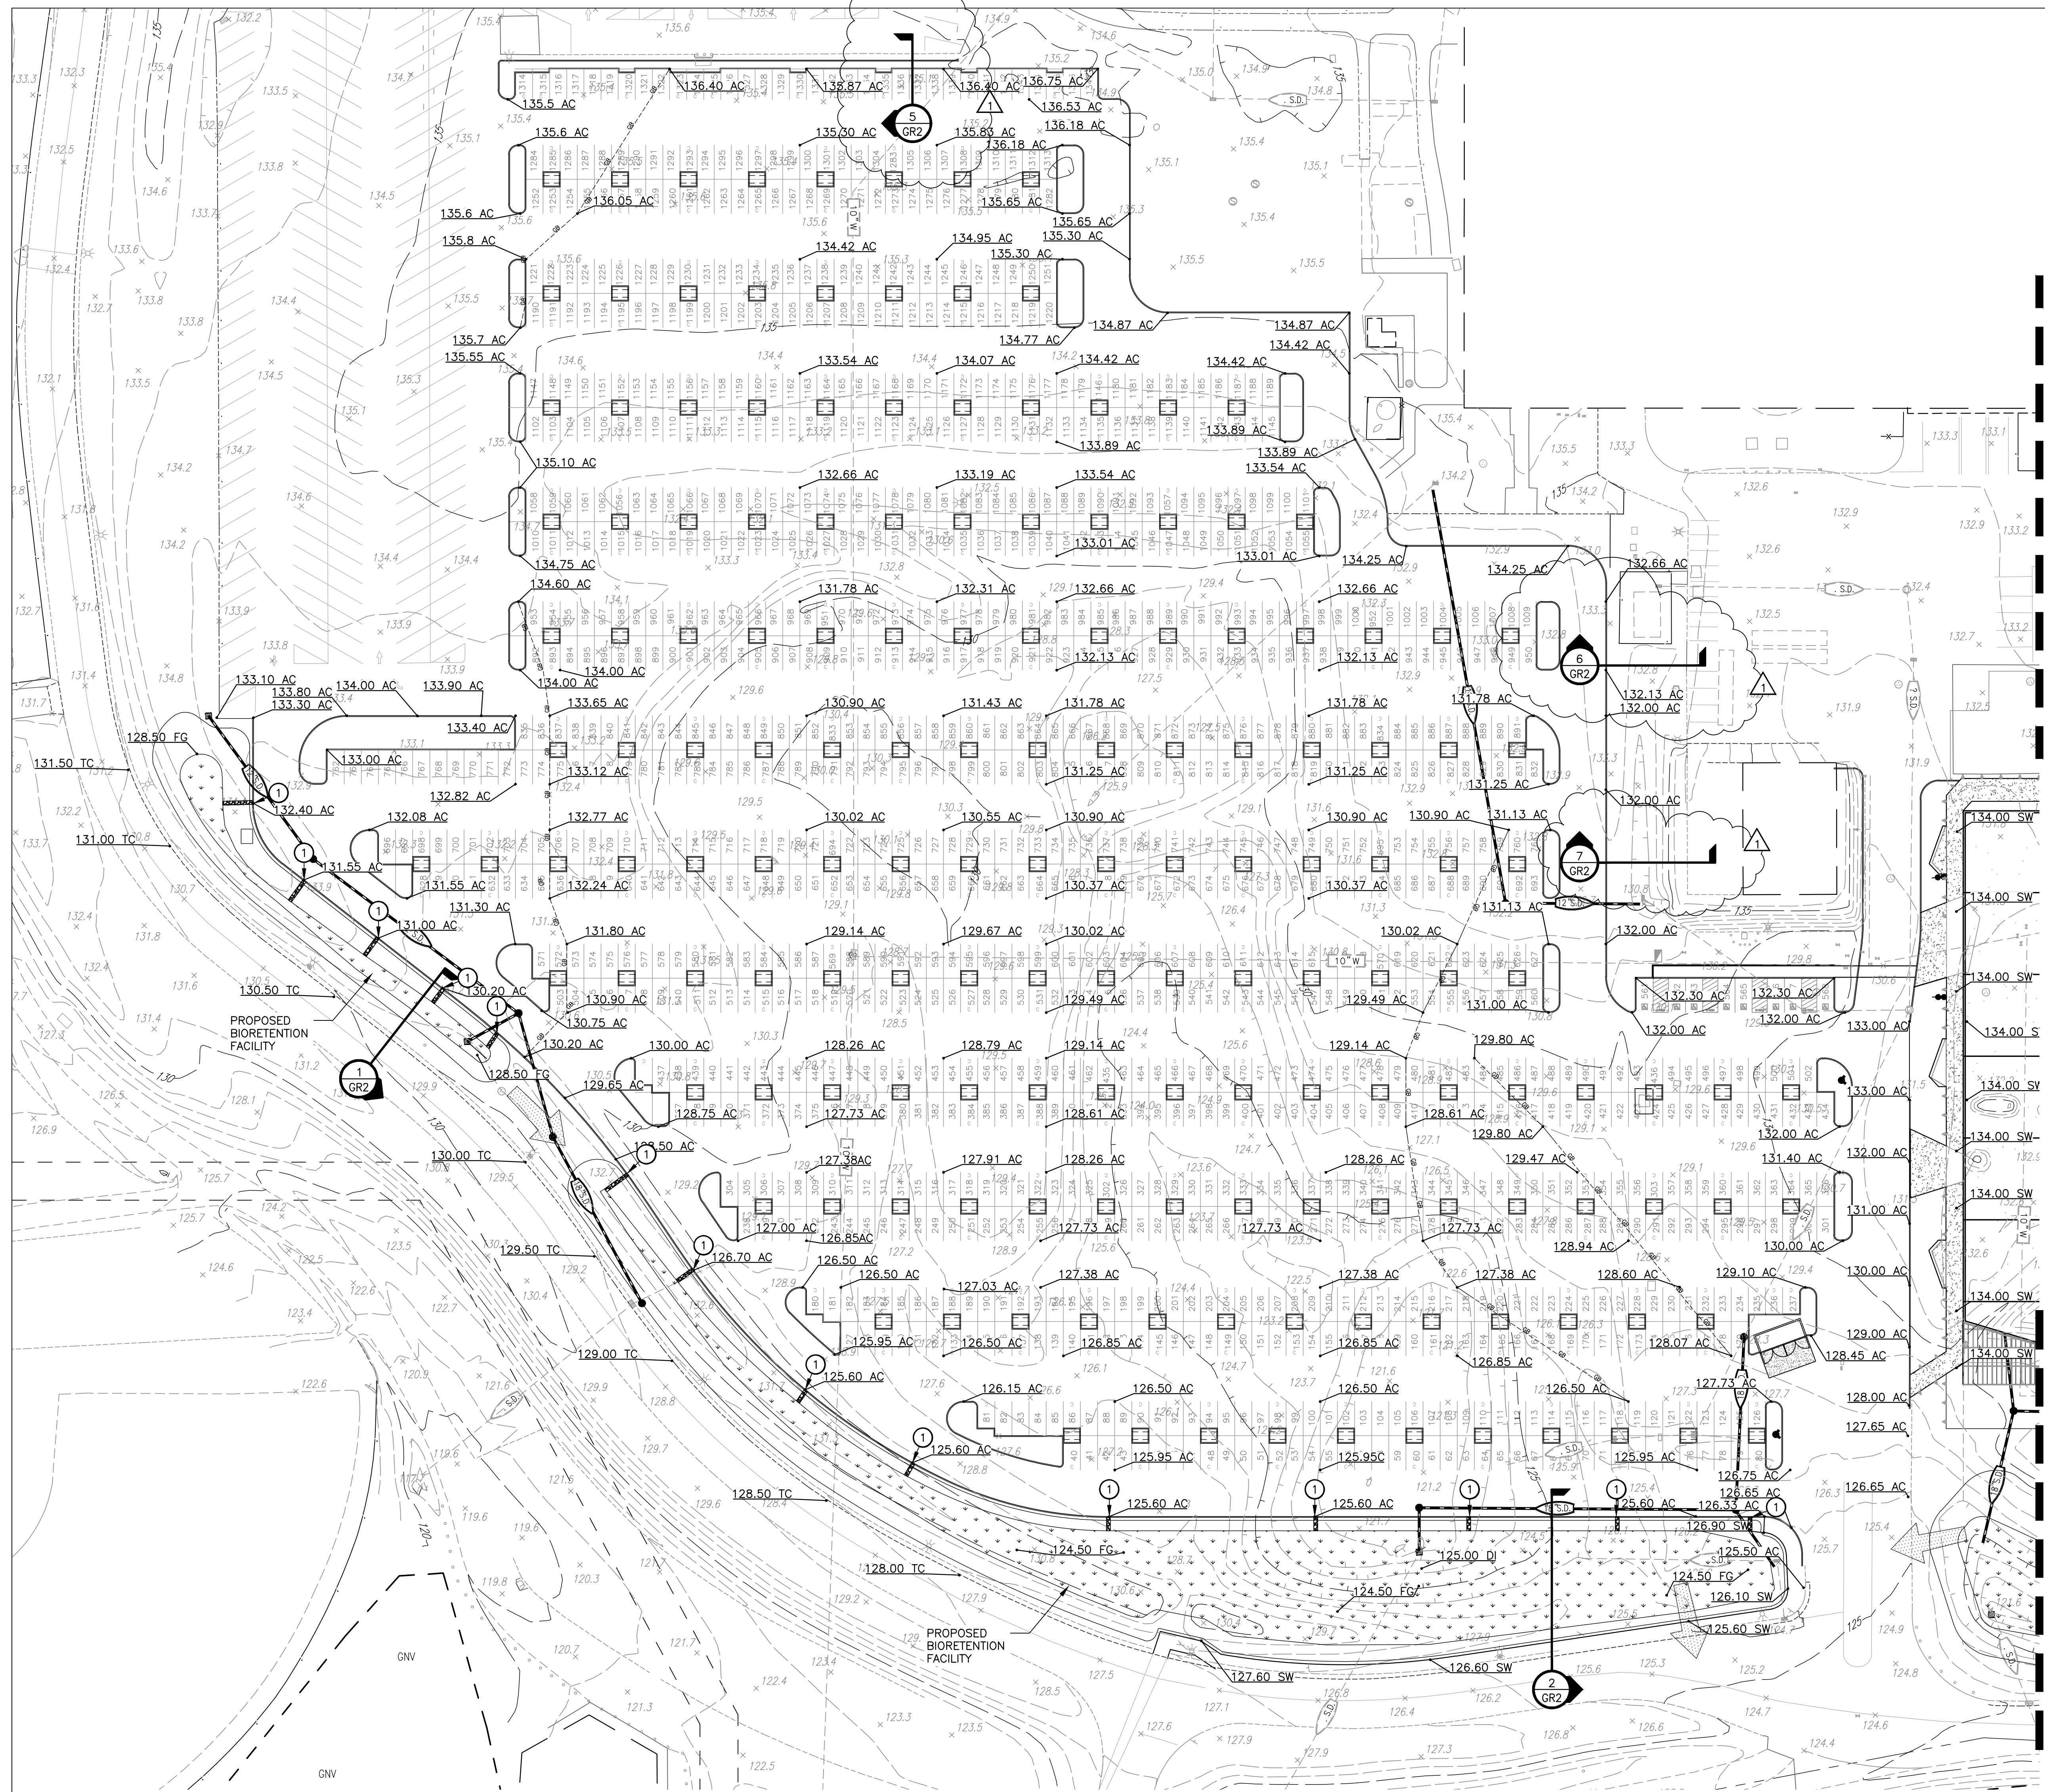


MATCHLINE - SEE SHEET GR2


MATCHLINE - SEE SHEET GR2

**LEGEND**

① DENOTES CURB OPENING FOR DRAINAGE.

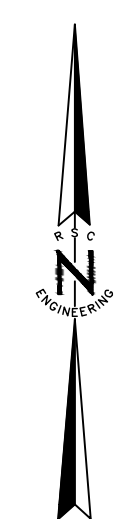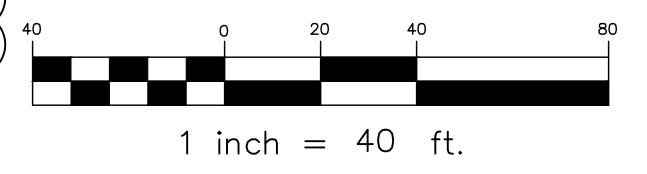


rev	date	issue
20.03.17		design review rev 1

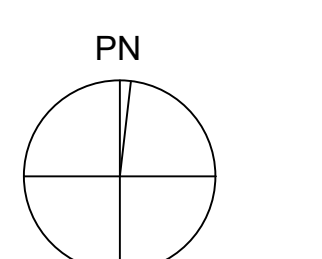

8000 Foothills Blvd, Roseville, CA  
project number: 135-004  
plot date: 00/00/2020  
scale: as noted  
date:

DESIGN REVIEW  
PRELIMINARY  
GRADING  
PLAN






Copyright 2020 Brick Architecture and Interiors, Inc. All Rights Reserved. These Plans and/or Specifications are intended for the sole benefit of the clients of Brick Architecture and Interiors, Inc. and may not be used, revised, copied, or reproduced in any form without the express written consent of Brick Architecture and Interiors, Inc.

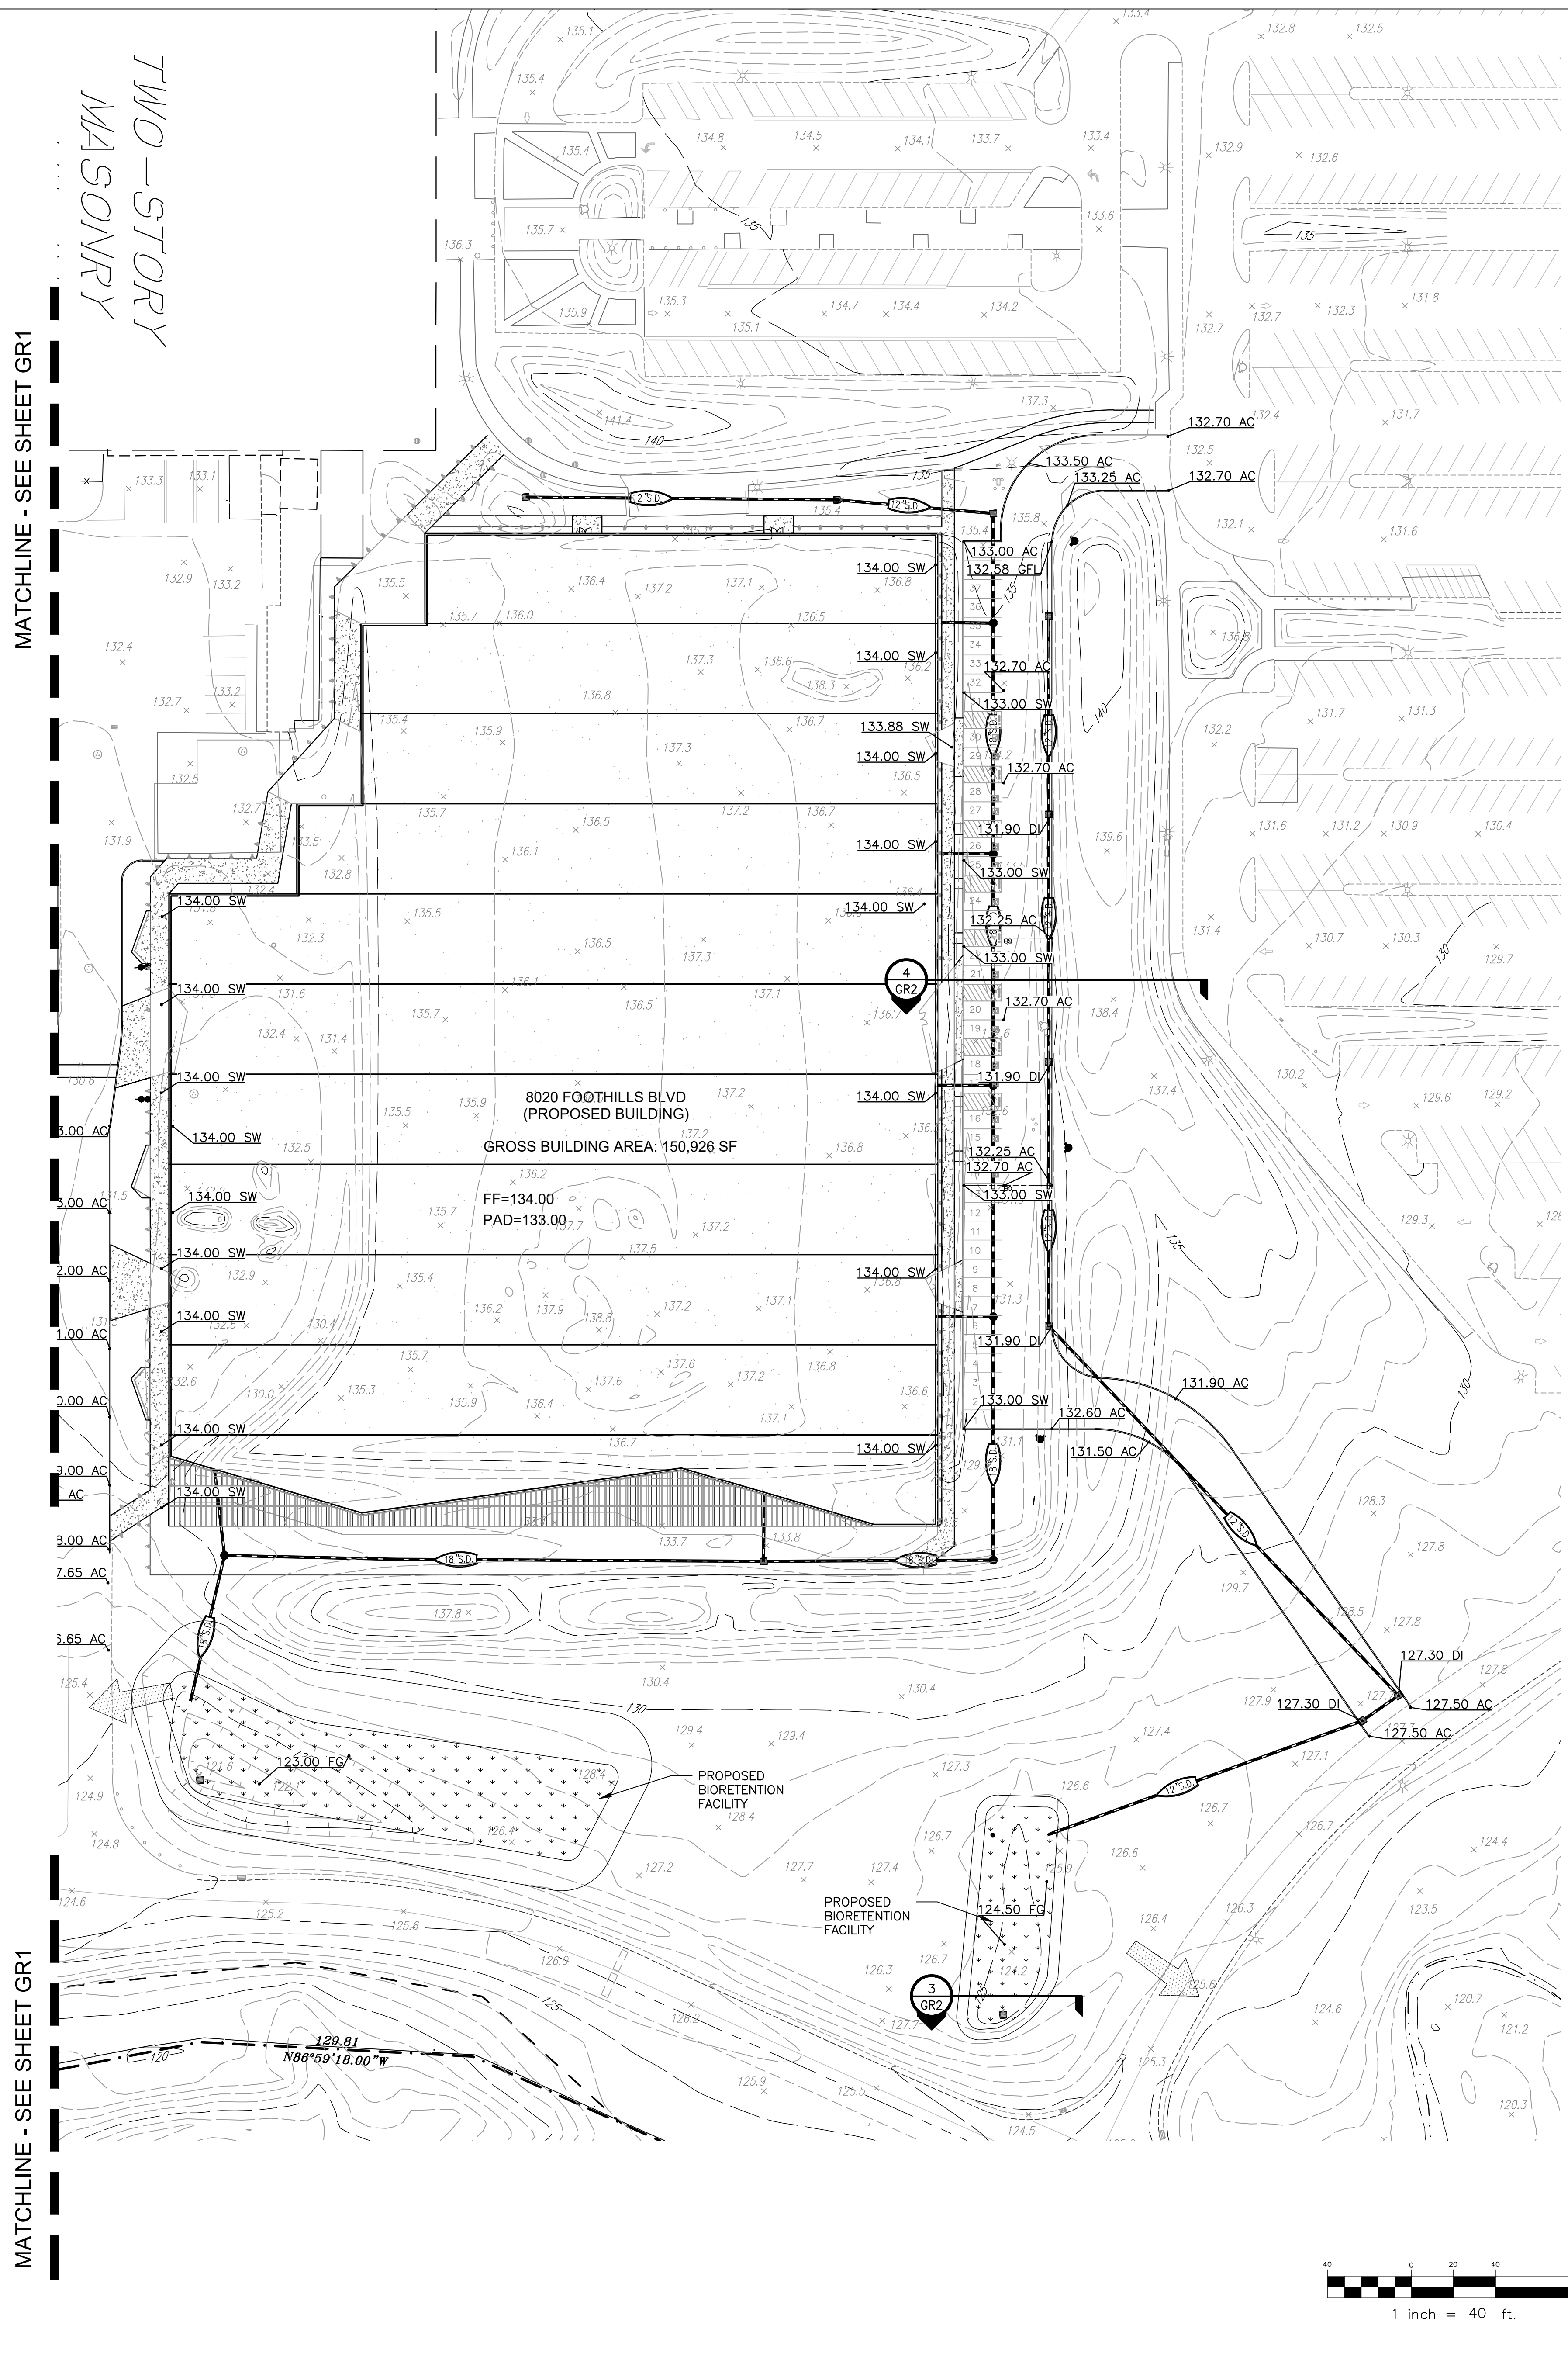

MATCHLINE - SEE SHEET GR1

MATCHLINE - SEE SHEET GR1

TWO-STORY  
MASONRY

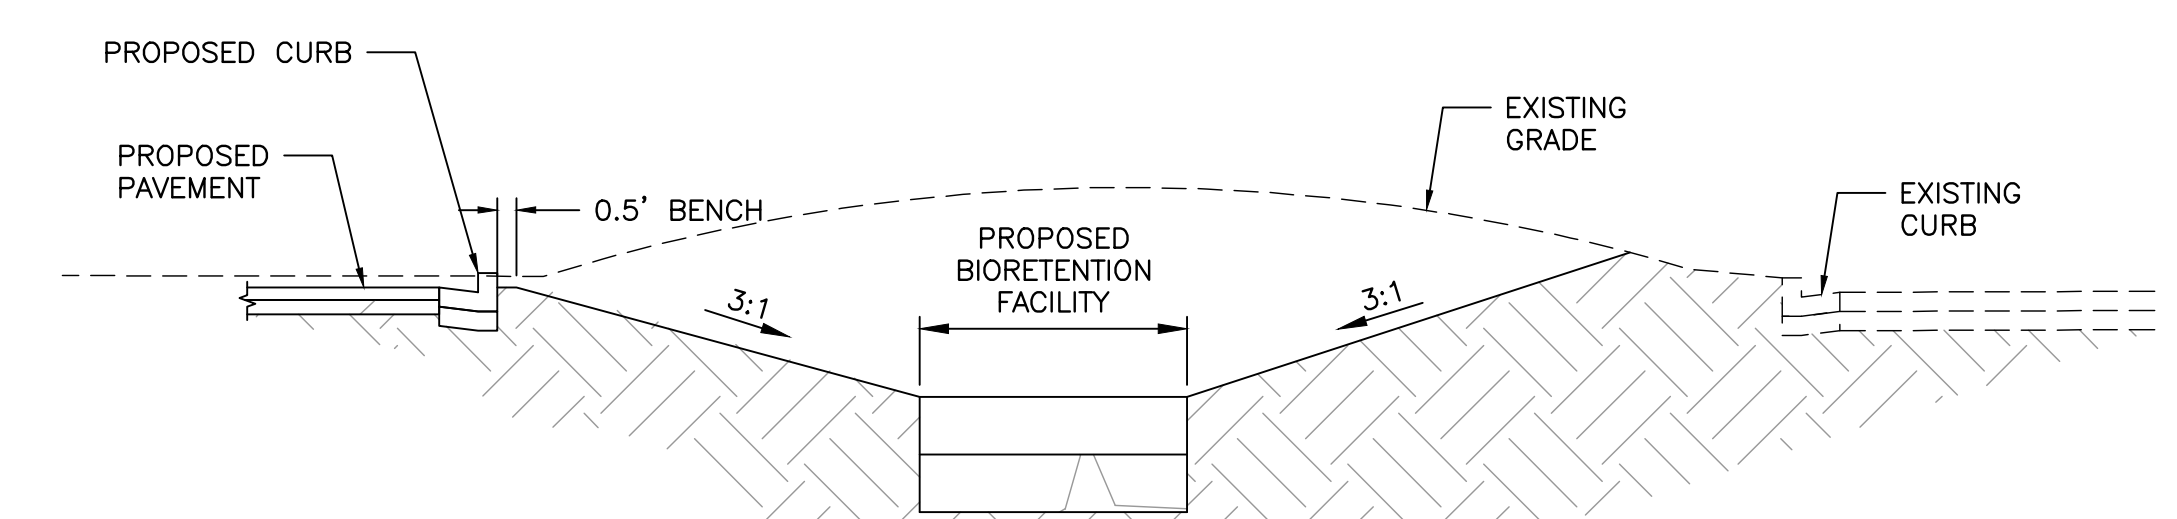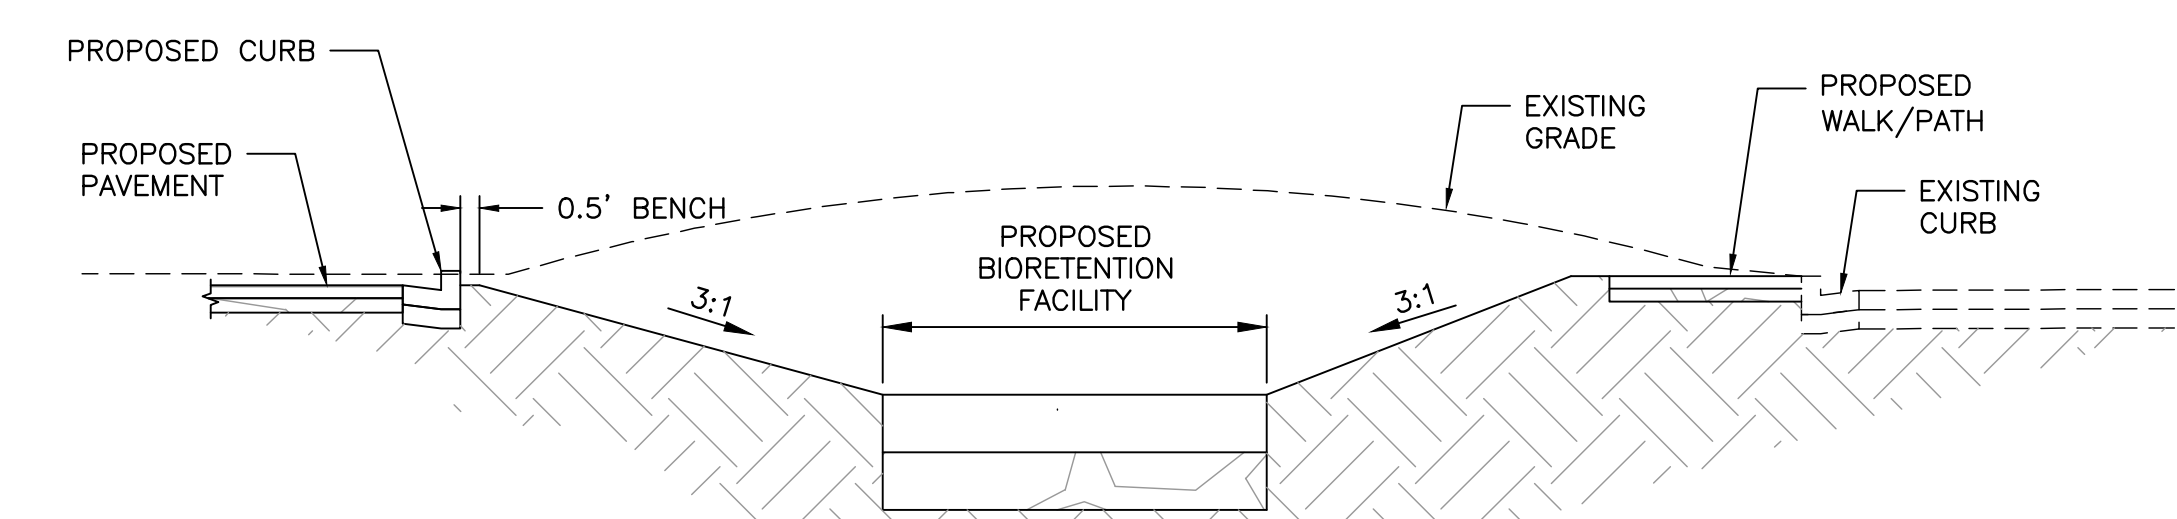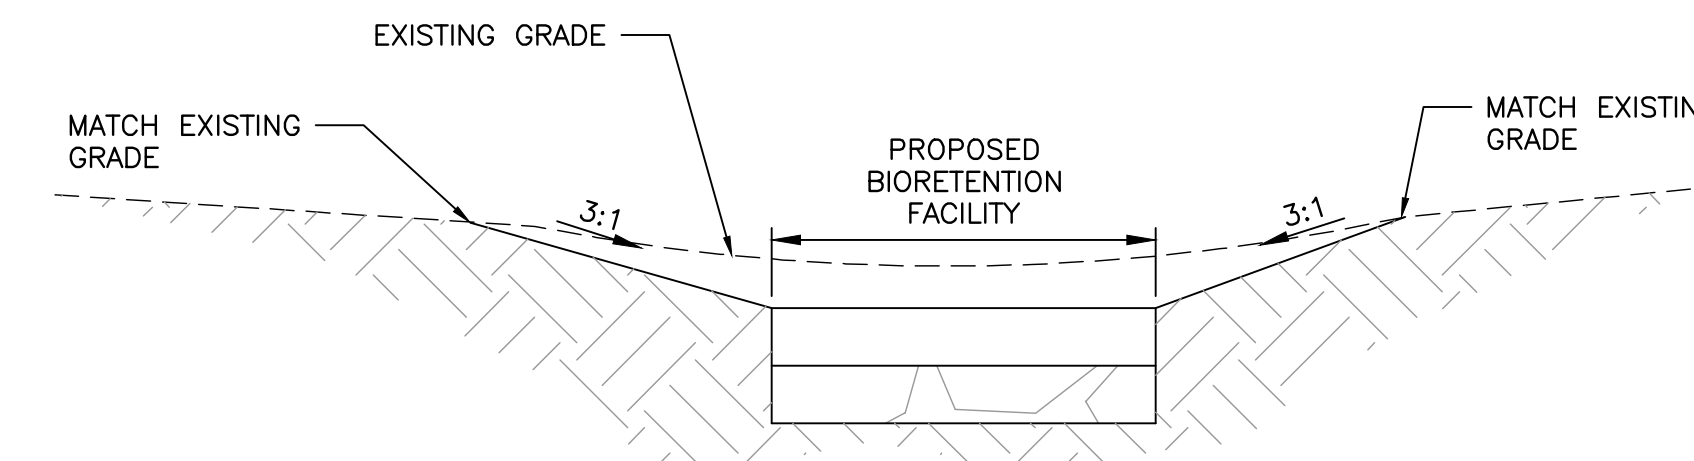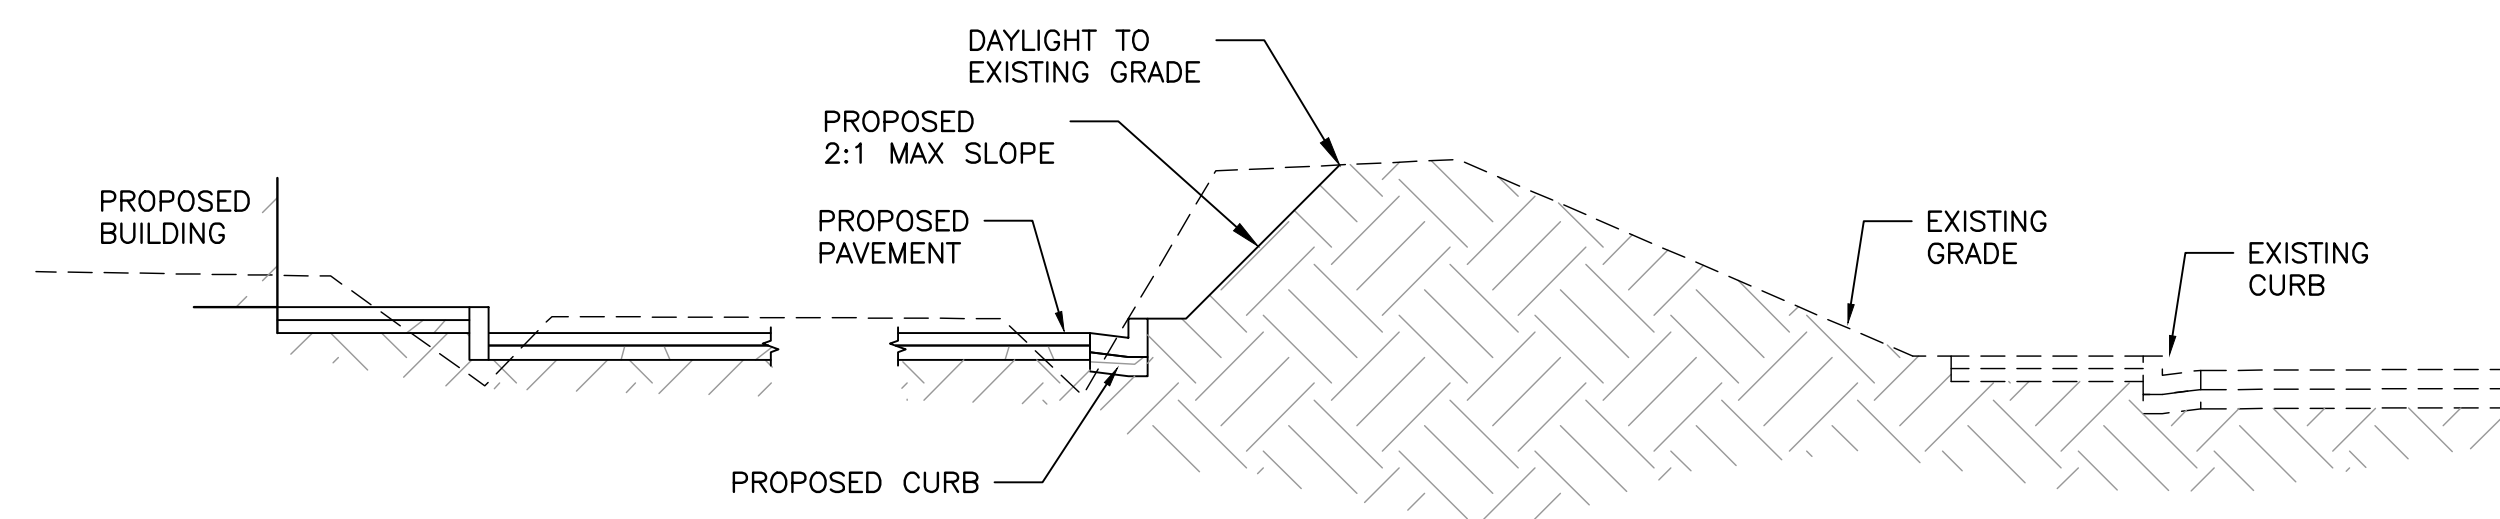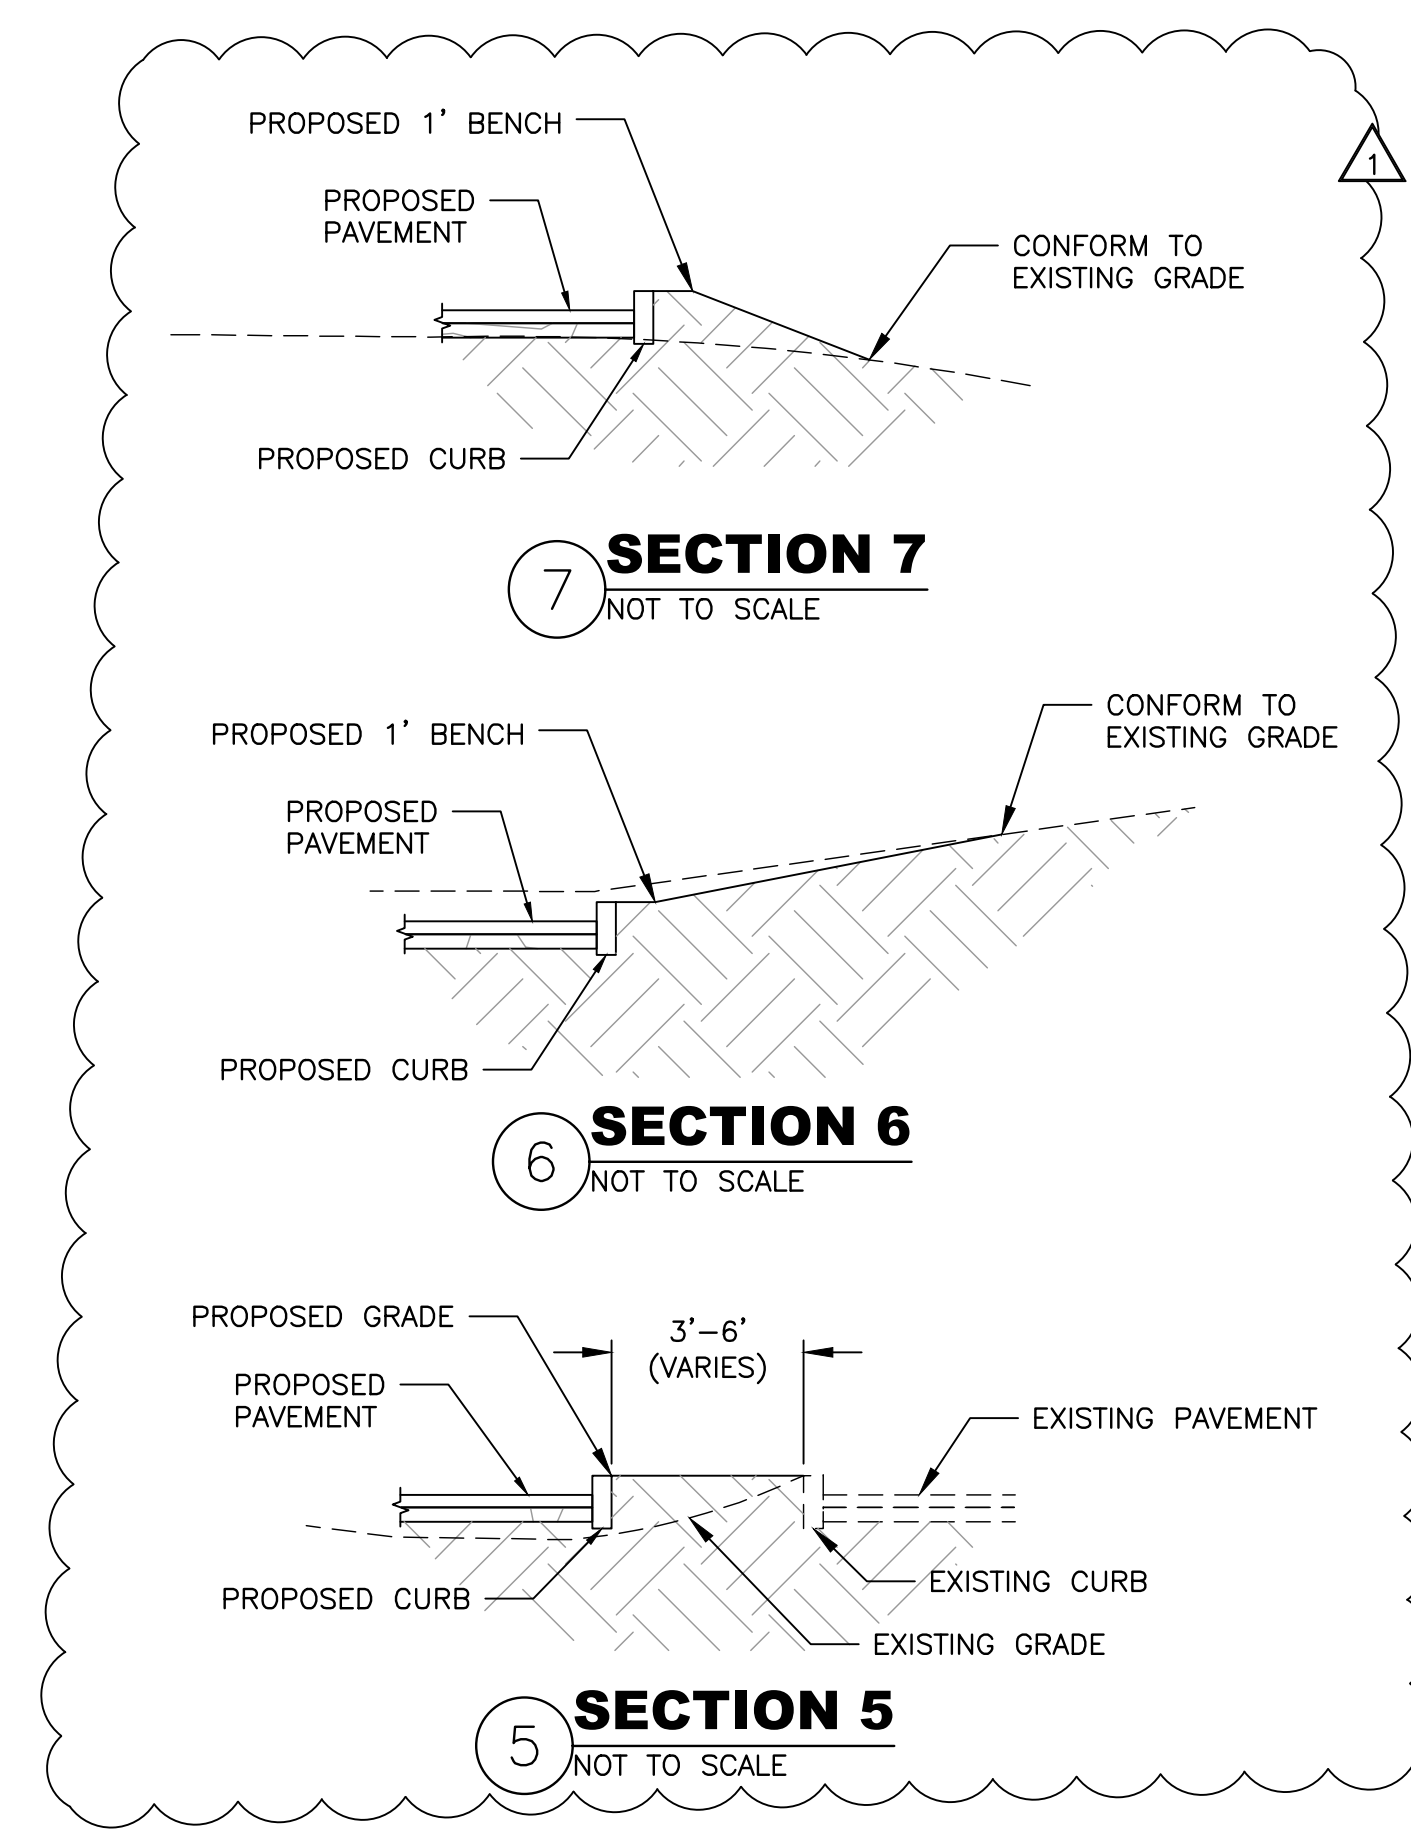


**ARCHITECT**  
brick  
405 14th Street, Suite 500  
Oakland, CA 94612  
www.brick-inc.com

**CLIENT**  
8000 Foothills LLC  
c/o Strada Investment Group  
101 Mission Street, Suite 420  
San Francisco, CA 94105

**CIVIL ENGINEER**  
RSC Engineering  
2250 Douglas Blvd., Suite 150  
Roseville CA 95661  
916.788.2884  
www.rsc-enr.com

rev	date	issue
20.03.17		design review rev 1

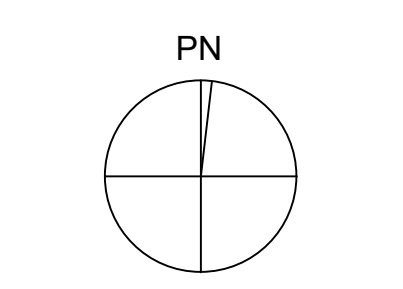

8000 Foothills Blvd., Roseville, CA  
project number: 135-004  
plot date: 00/00/2020  
scale: as noted  
date:

**DESIGN REVIEW**  
**PRELIMINARY**  
**GRADING**  
**PLAN**

**GR-2.0**