

**PARKING TABULATION**

| PARKING ALLOCATION FOR THE CONDITIONAL USE PERMIT |   |                                   |
|---|---|-----------------------------------|
| FUNCTION OF SPACE                                 | AREA / PARKING RATIO                        | NUMBER OF PARKING SPACES REQUIRED |
| PLACE OF WORSHIP<br>ASSEMBLY AREA SUITE #100      | 2,150 SF / 1:50 SF                          | 43 SPACES                         |
| PLACE OF WORSHIP<br>CLASSROOM                     | 8 CLASSROOMS<br>(1 SPACE PER CLASSROOM)     | 8 SPACES                          |
| REQUIRED SPACES                                   | PROVIDED EXISTING SPACES                    |                                   |
| 51 SPACES   | 198 SPACES (INCLUDING 12 ACCESSIBLE SPACES) |                                   |

SIERRA GARDENS DRIVE

32 STANDARD PARKING SPACES

35 STANDARD PARKING SPACES

1830 SIERRA GARDENS DRIVE

"B" OCCUPANCY  
22,929 SF

38 STANDARD PARKING SPACES

283' - 3"

1836 SIERRA GARDENS DRIVE


DAVITA LABORATORY  
"I-2" OCCUPANCY  
9,069 SF

Ismail Center  
"A3" OCCUPANCY  
6,000 SF +/-  
SUITE #100

VACANT AREA  
"B" OCCUPANCY  
4,303 SF  
SUITE #80

27 STANDARD PARKING SPACES  
6 ACCESSIBLE SPACES

1 SITE PLAN  
1/16" = 1'-0"

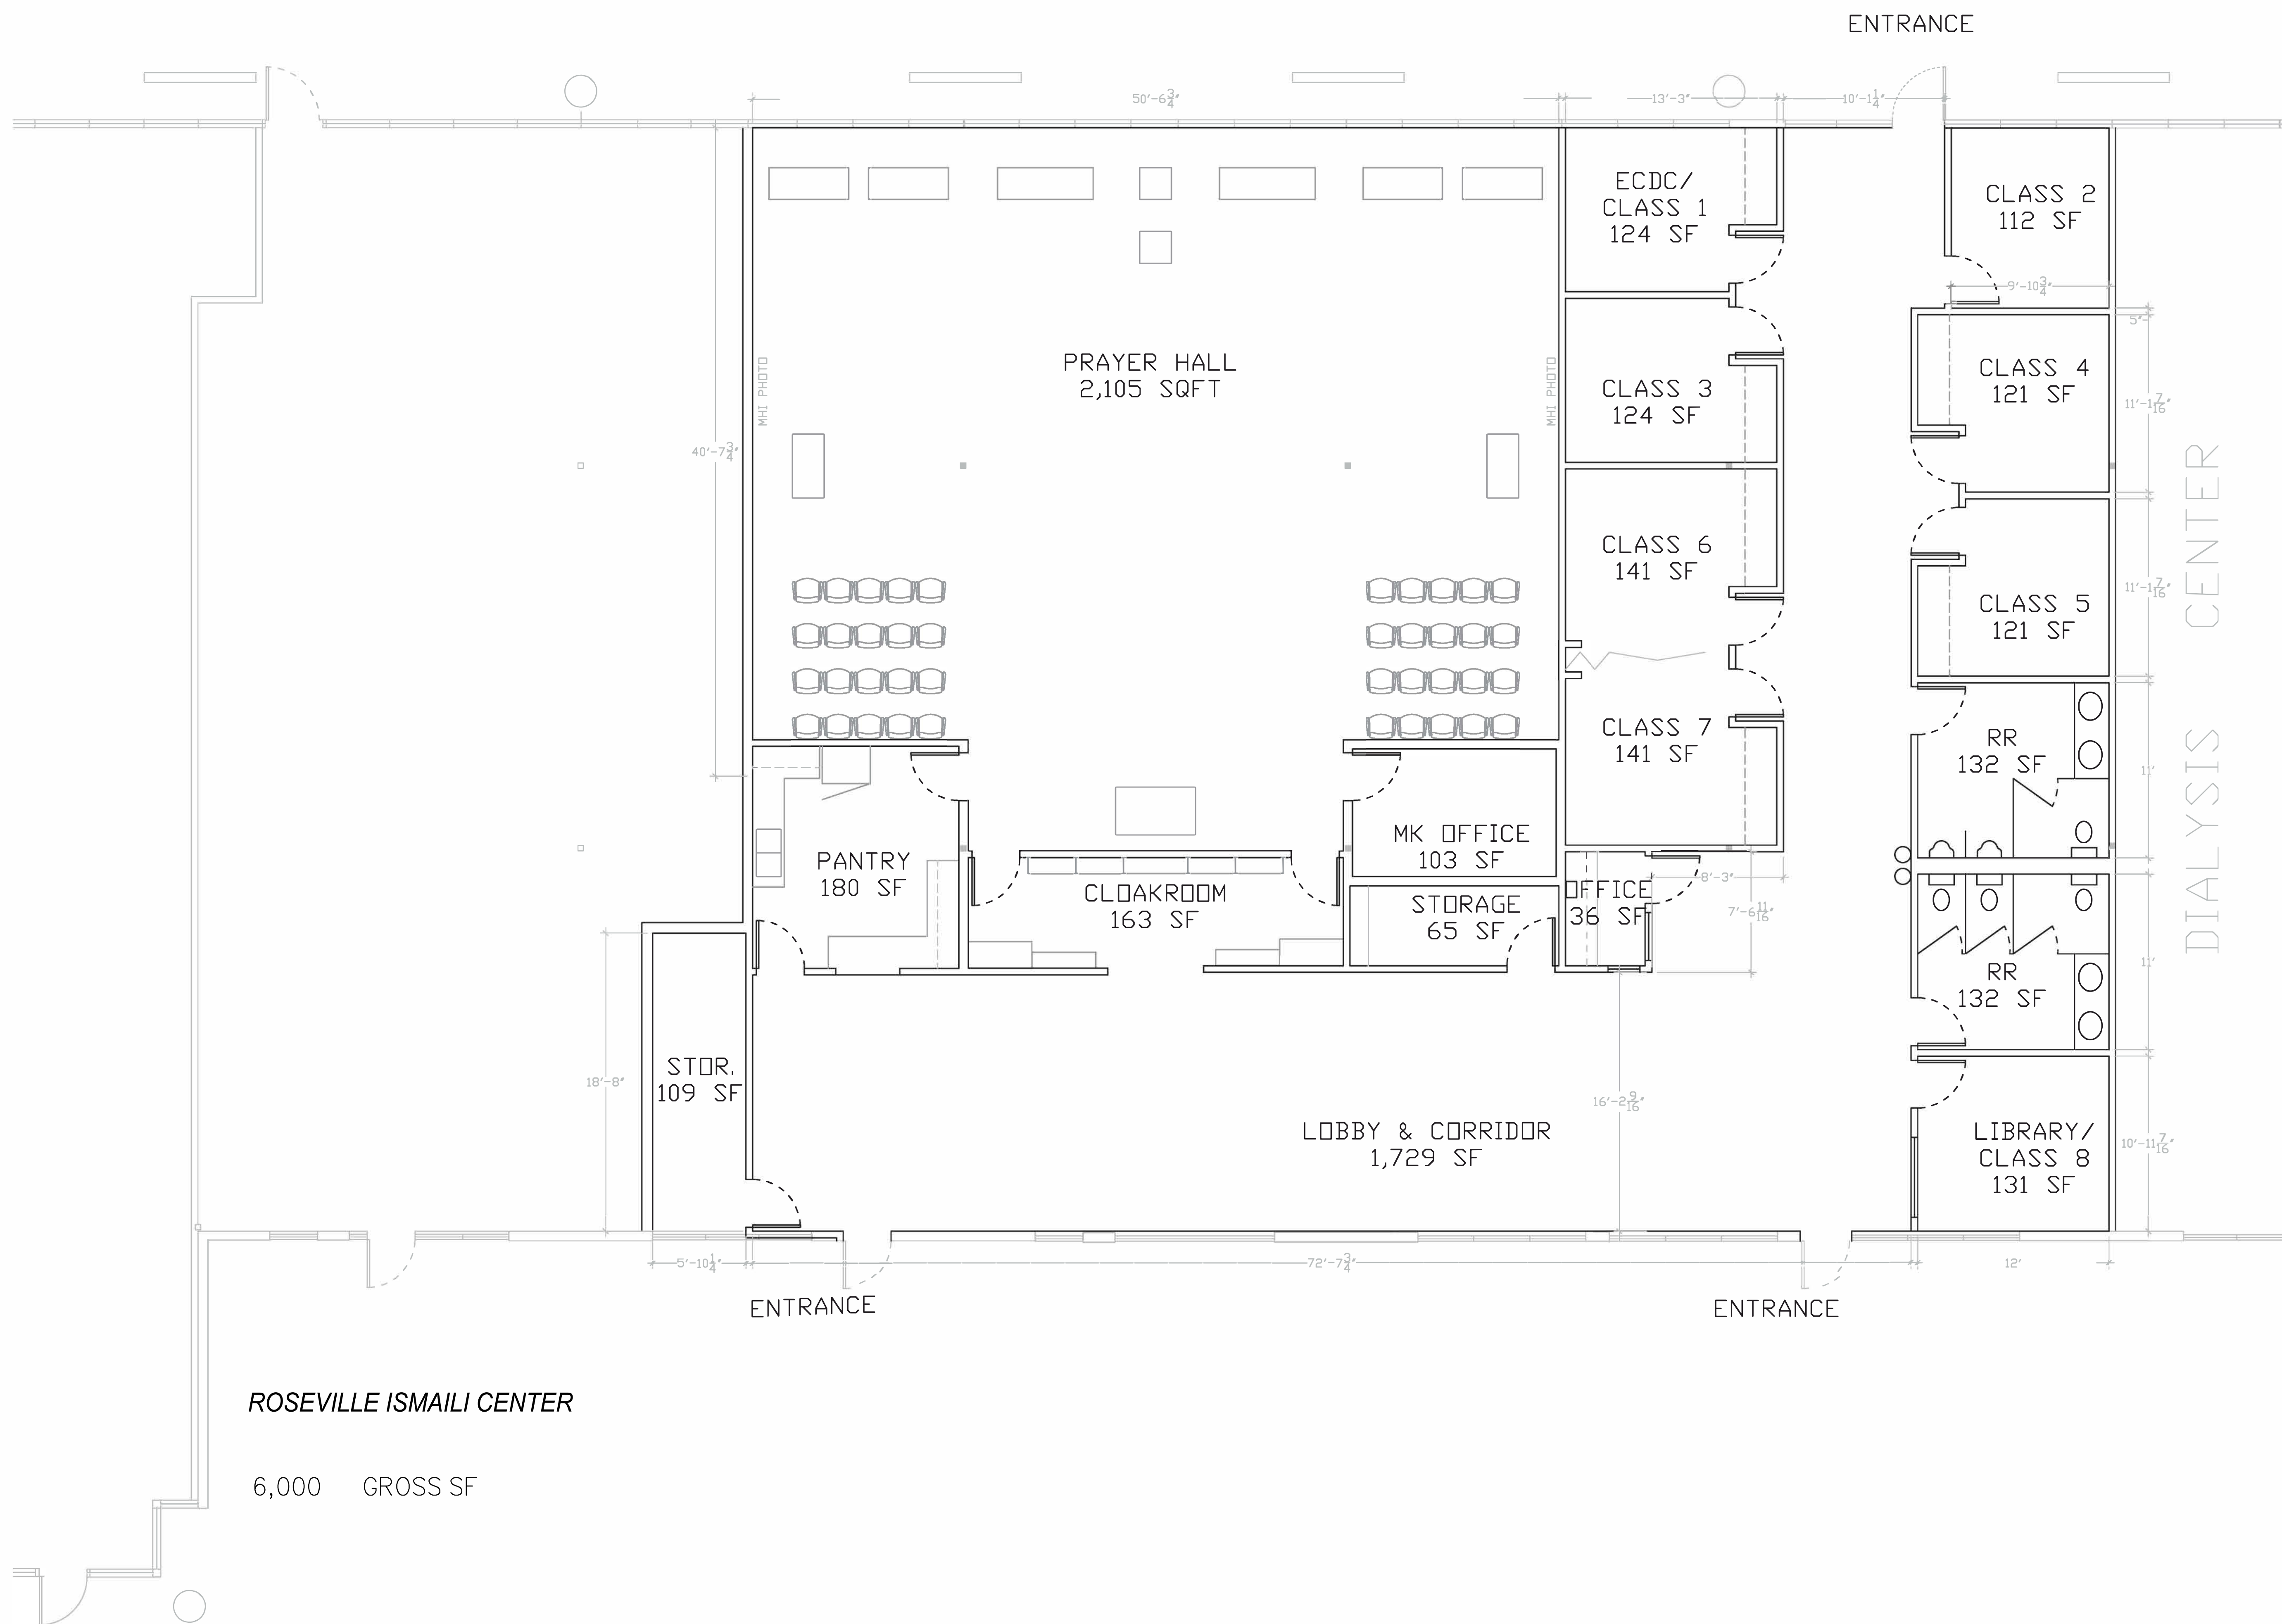

ROSEVILLE ISMAILI CENTER

6,000 GROSS SF