


FLOOR PLAN

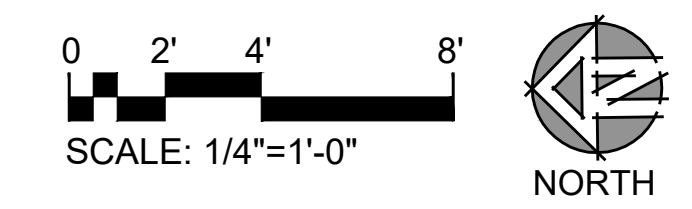

# NCRSP PARCEL 49 LOT 7 FLOOR PLAN (BUILDING N)




ROSEVILLE, CA

17002-1 07-23-2020

1478 STONE POINT DRIVE SUITE 350 ROSEVILLE, CA 95661 T | 916 782 7200 borgesarch.com

## A-101


ARCHITECTURAL GROUP  
**Borges**

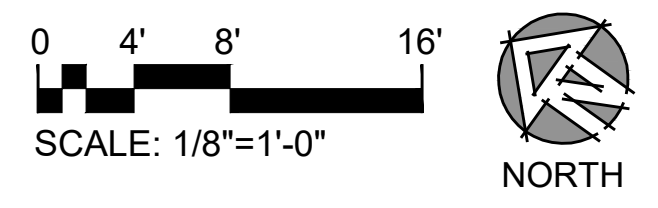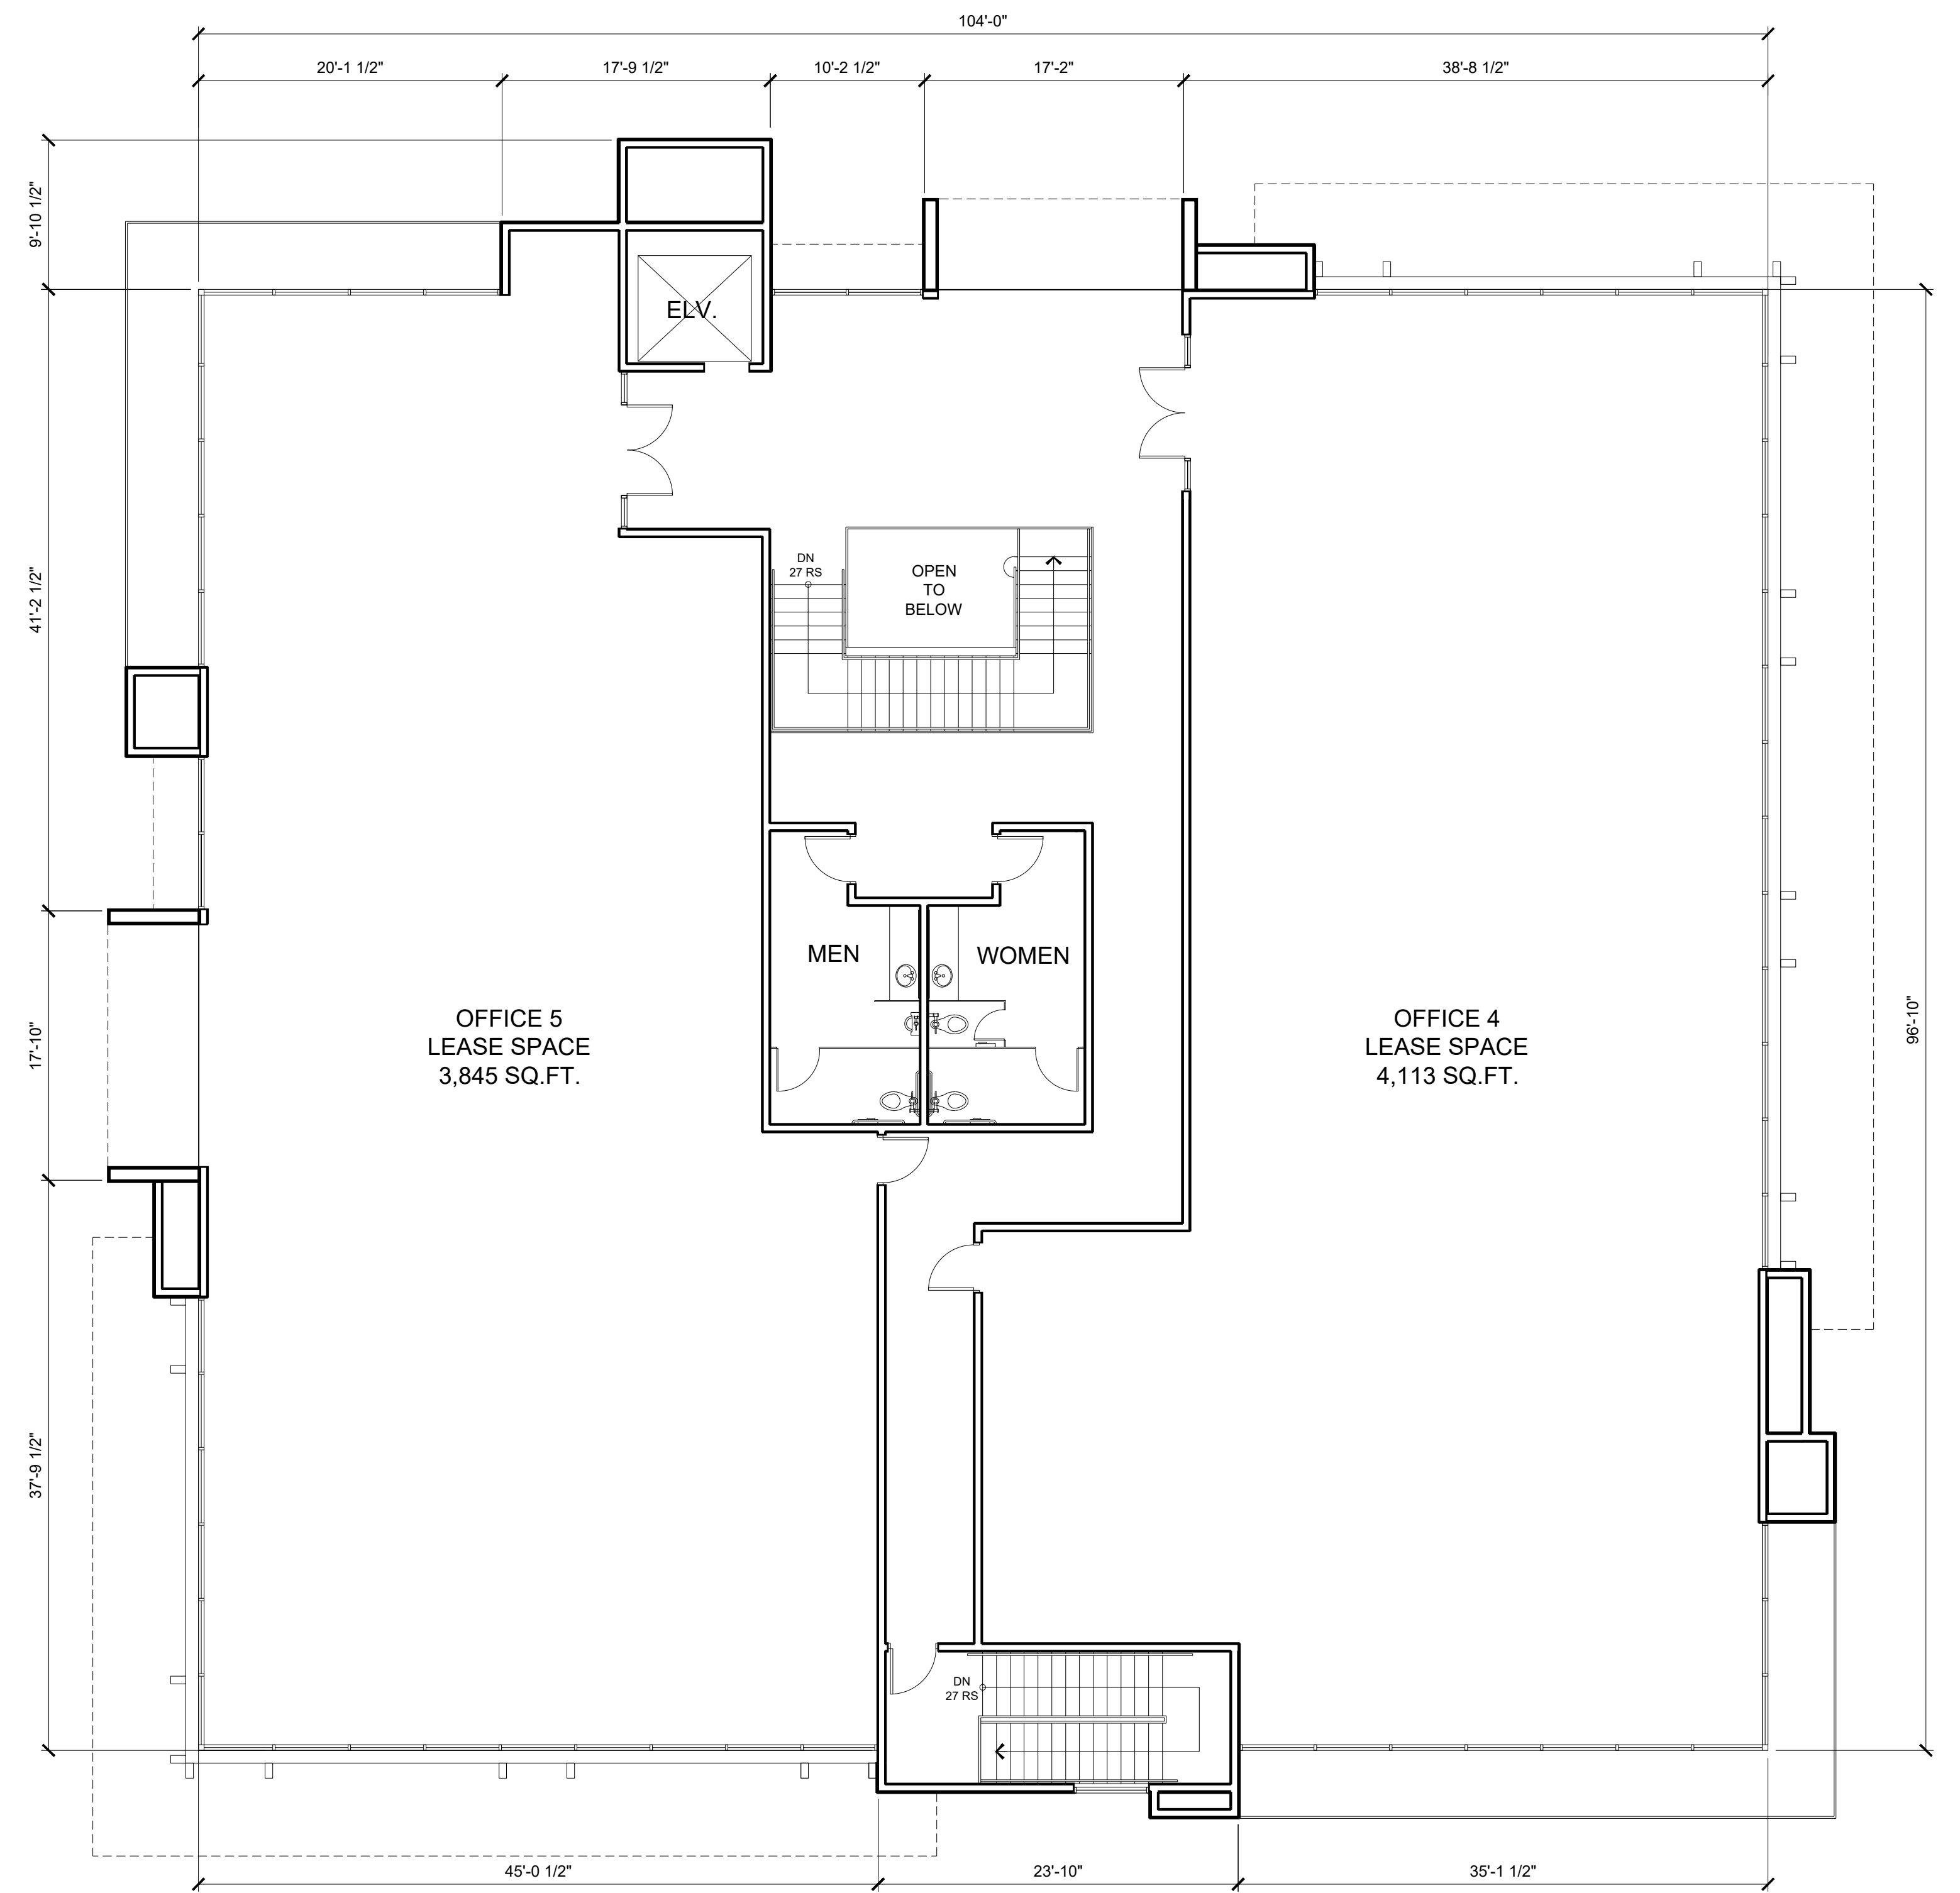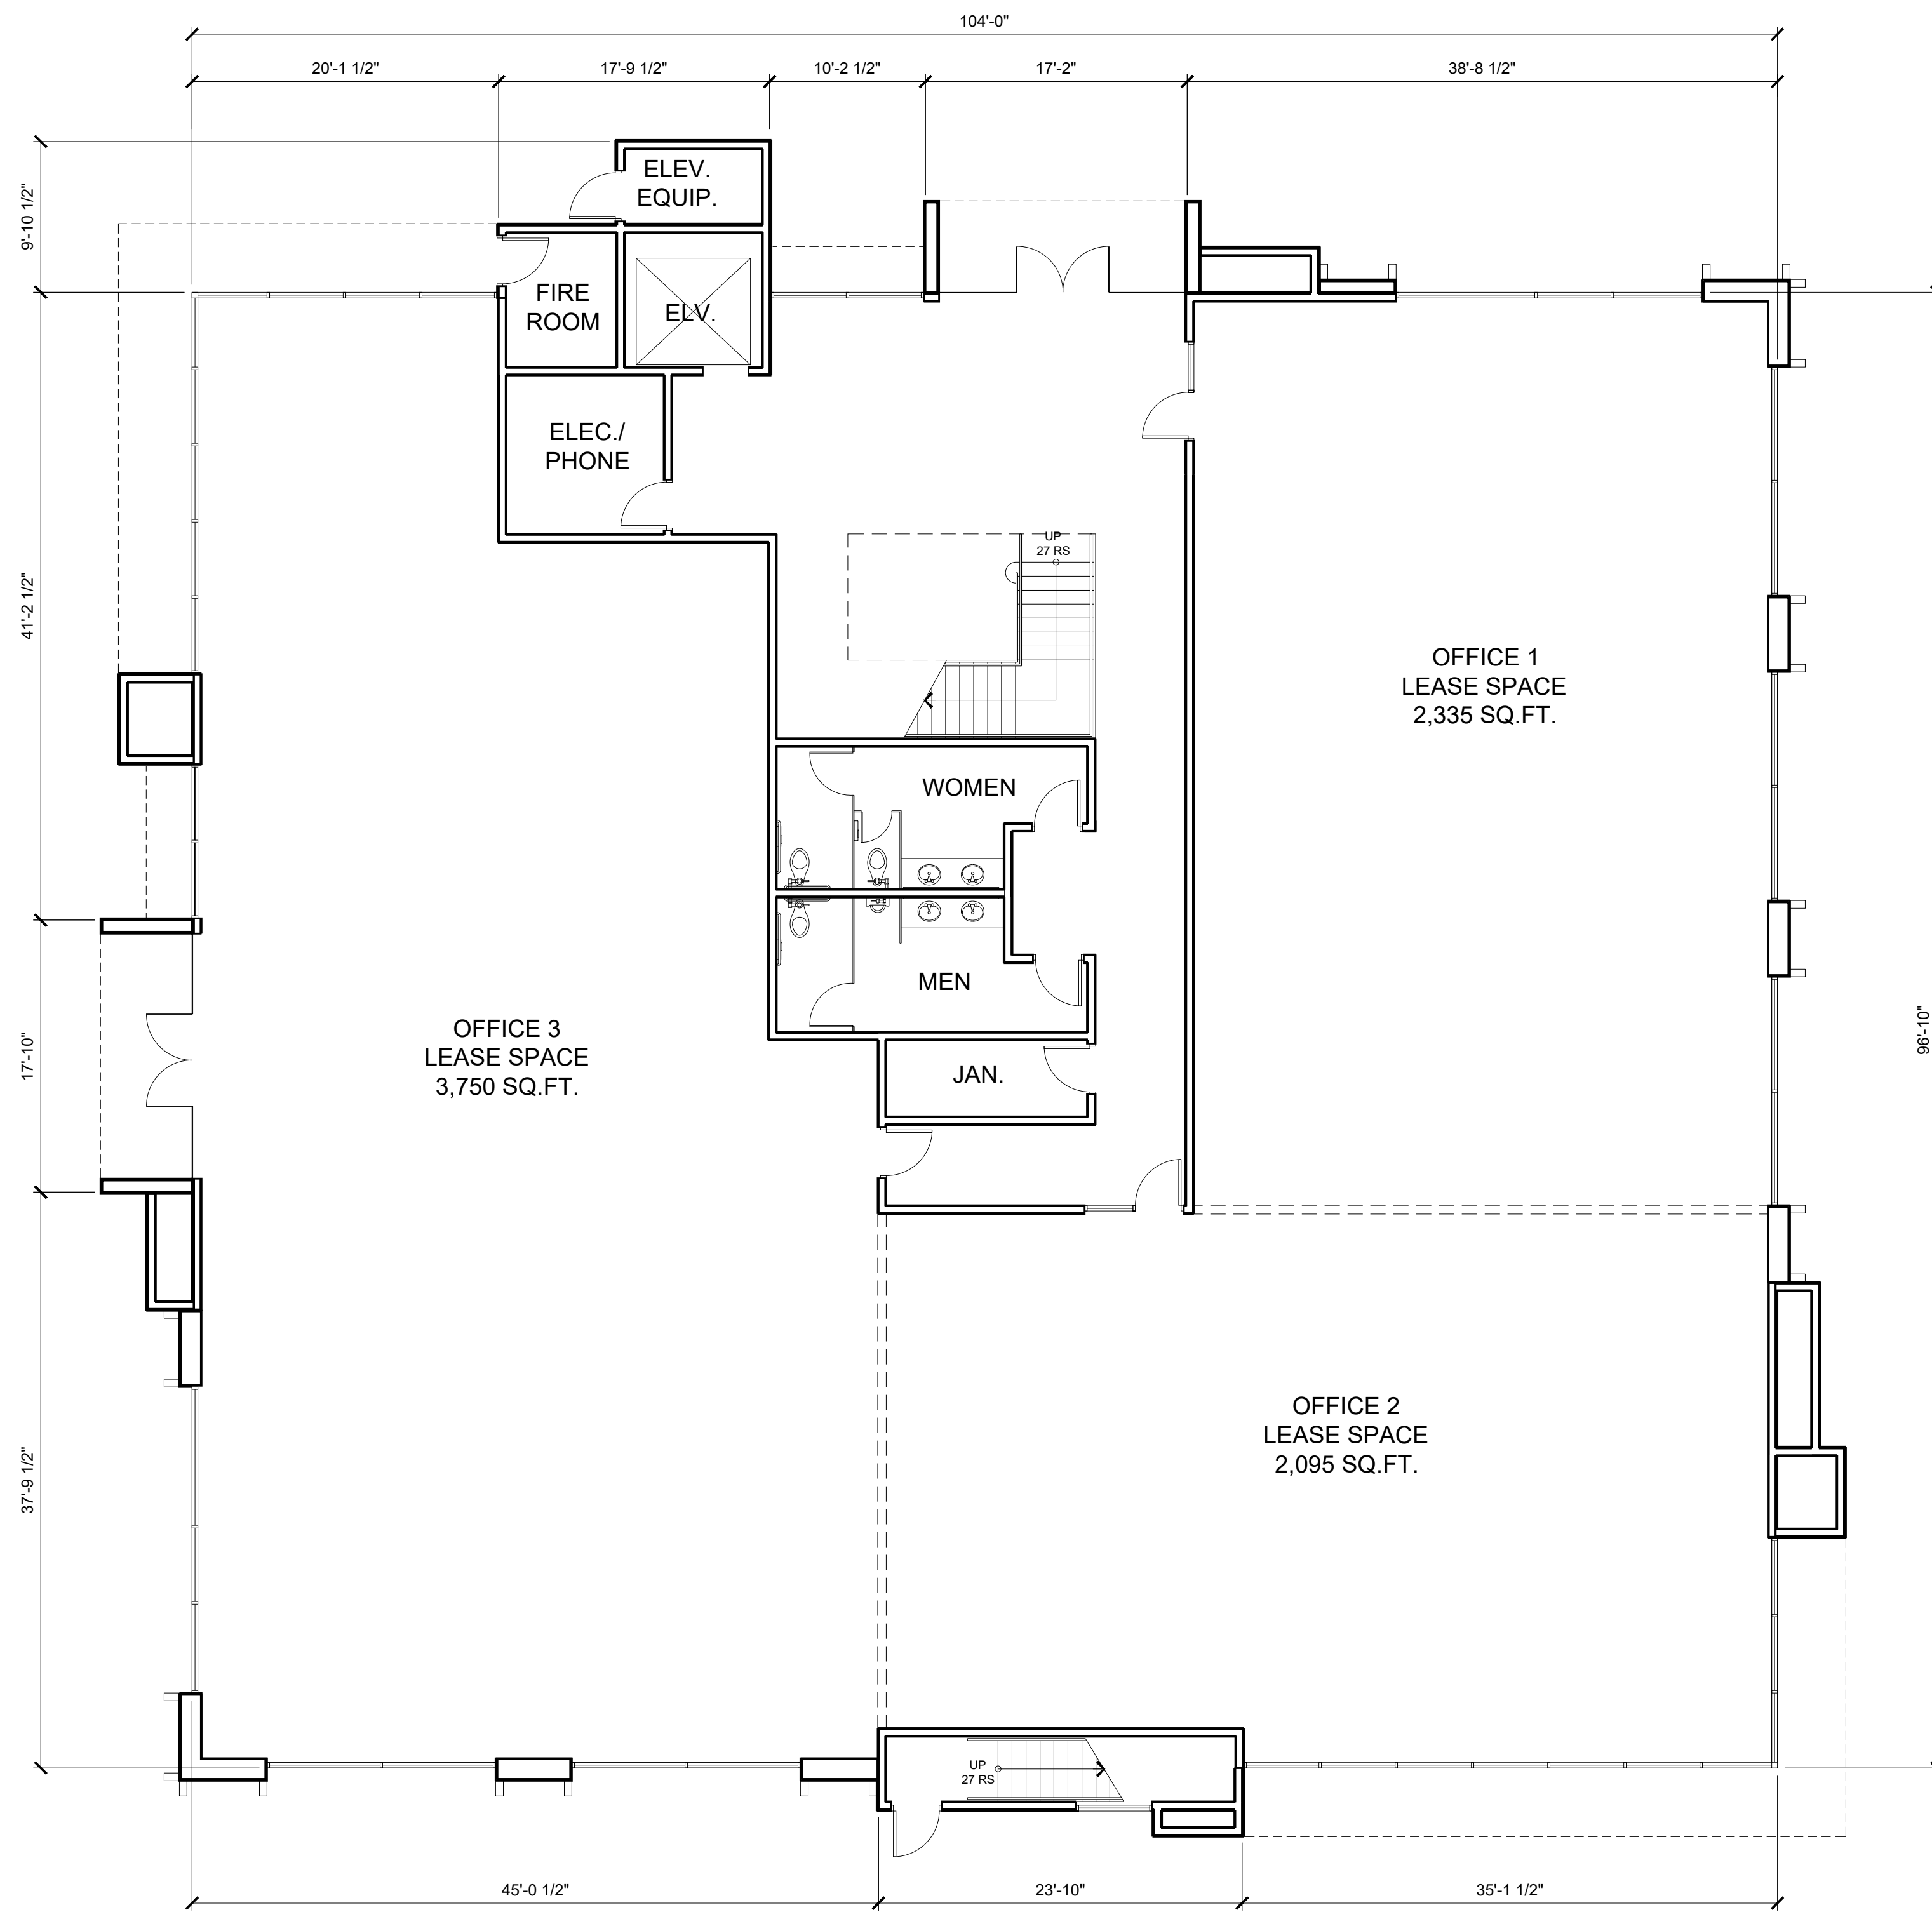


**NCRSP PARCEL 49 LOT 7 FLOOR PLAN (BUILDING O)**

**A-102**




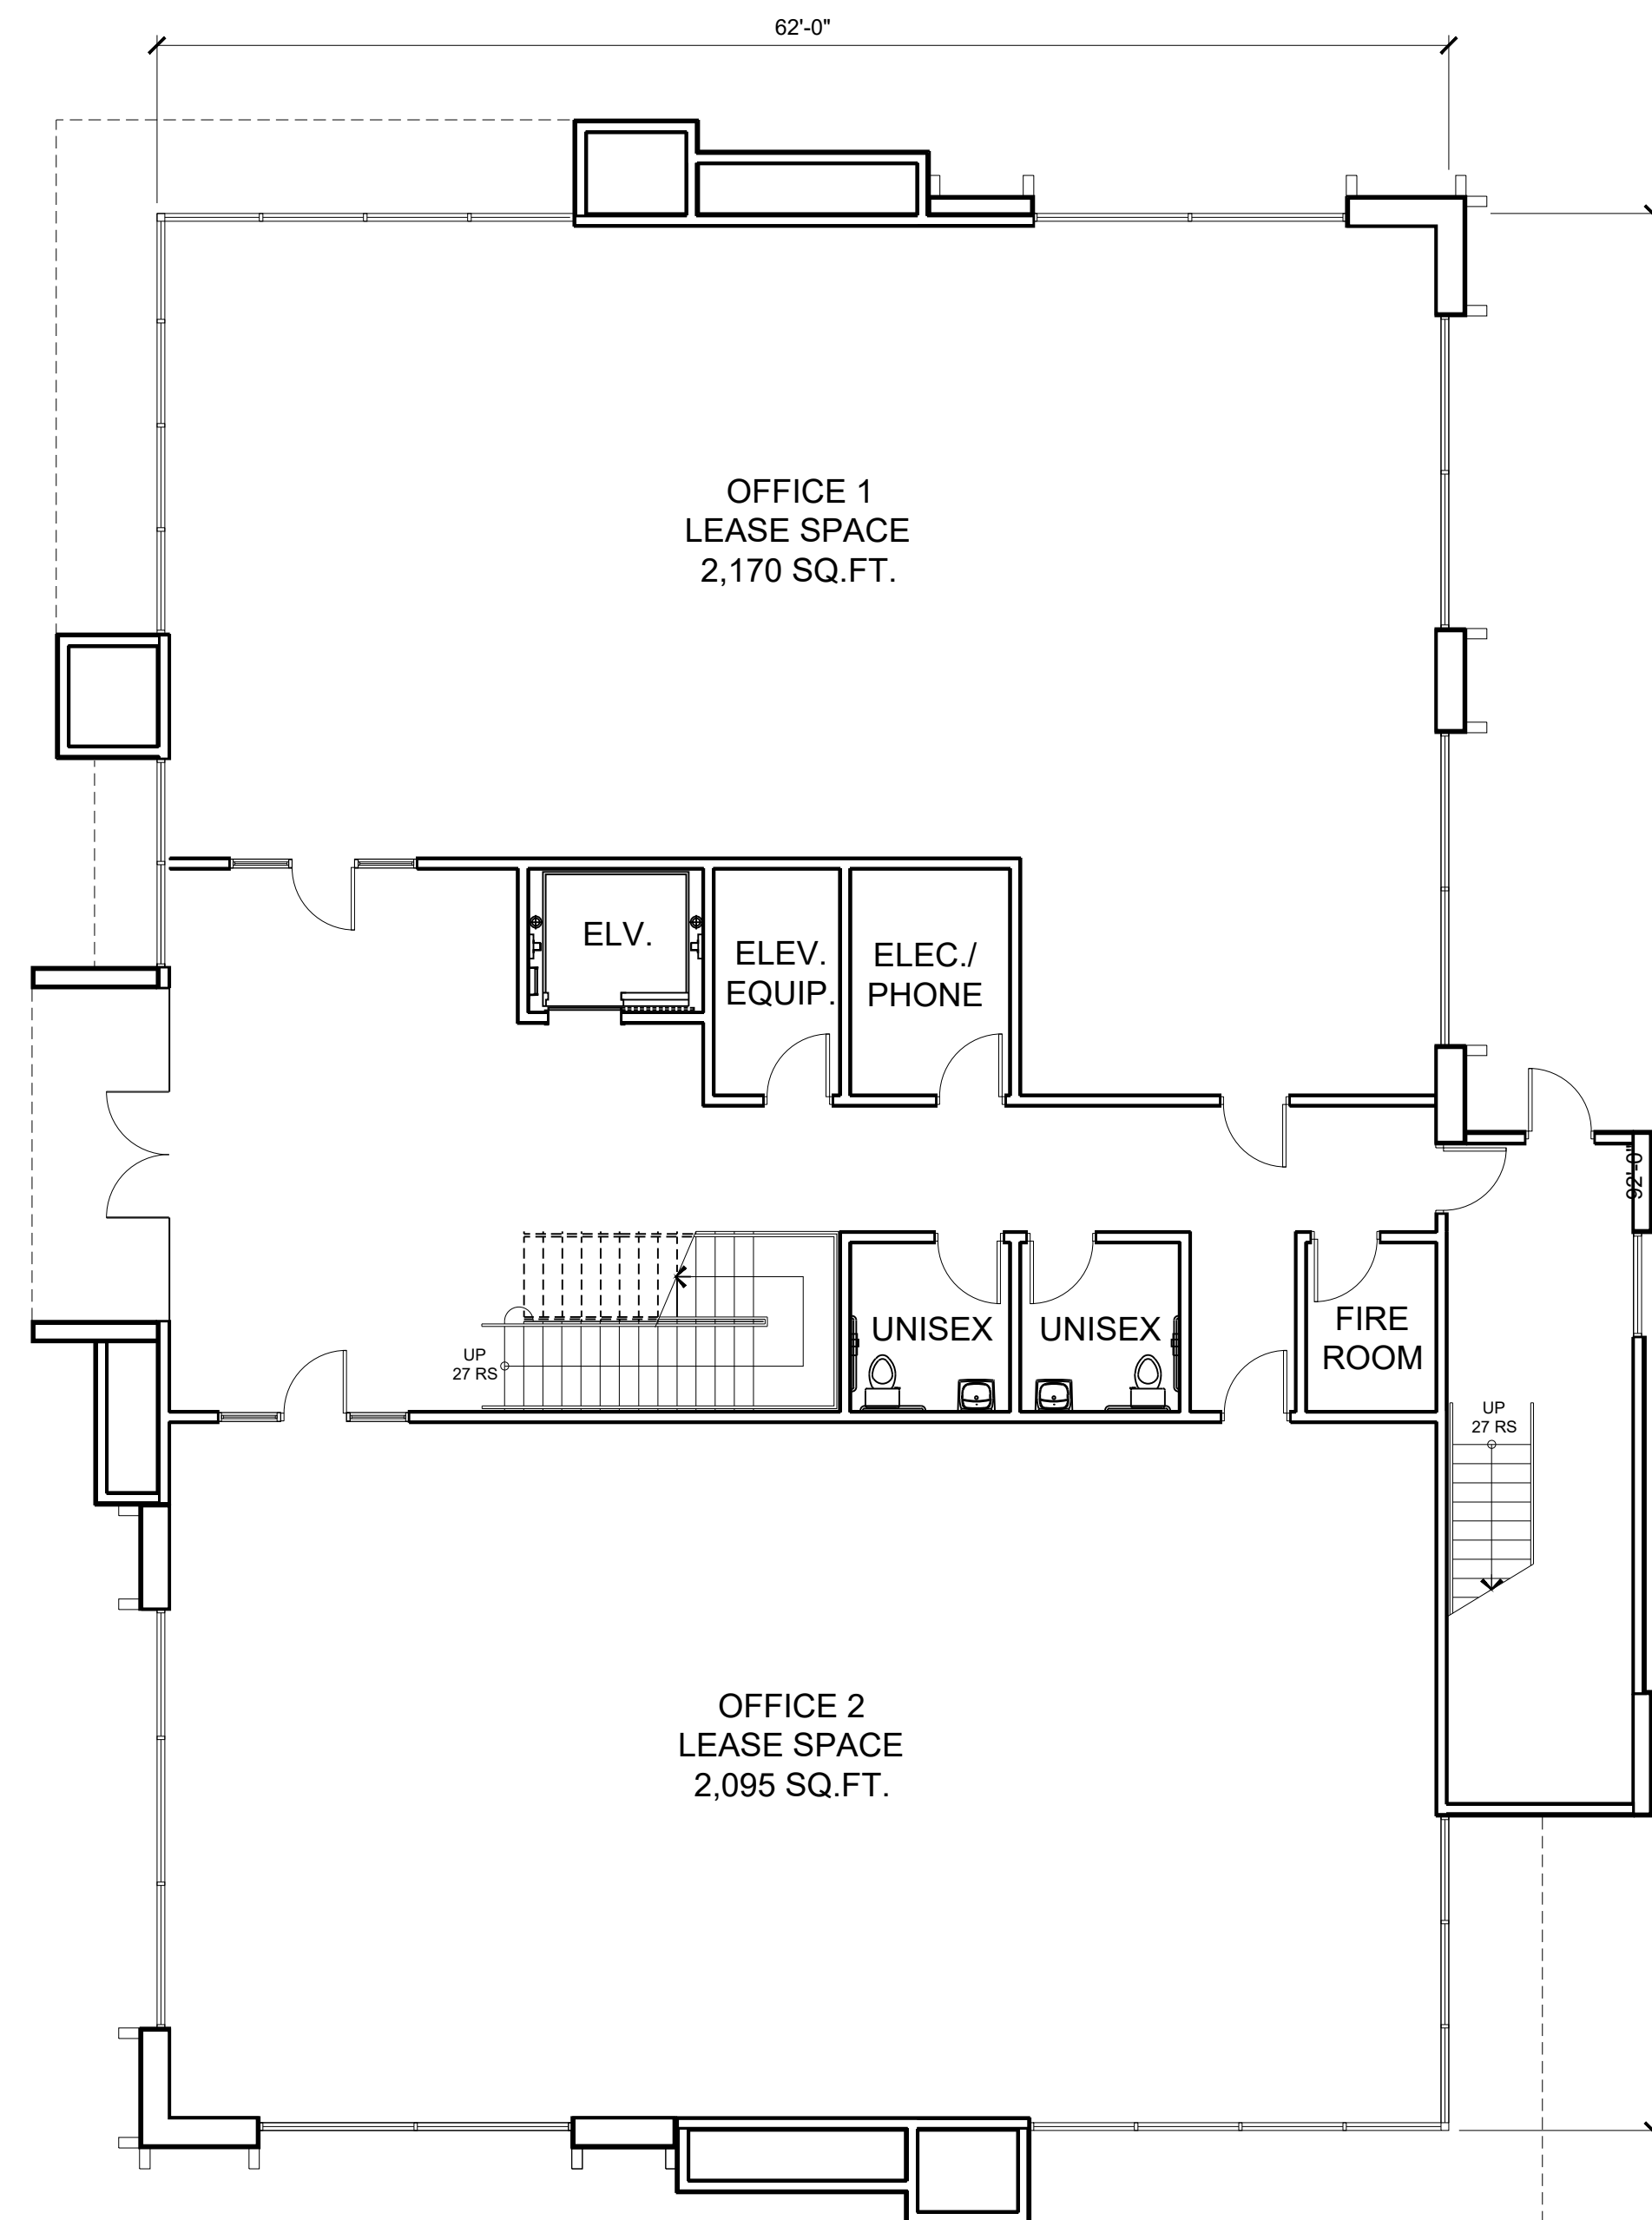

1st FLOOR PLAN

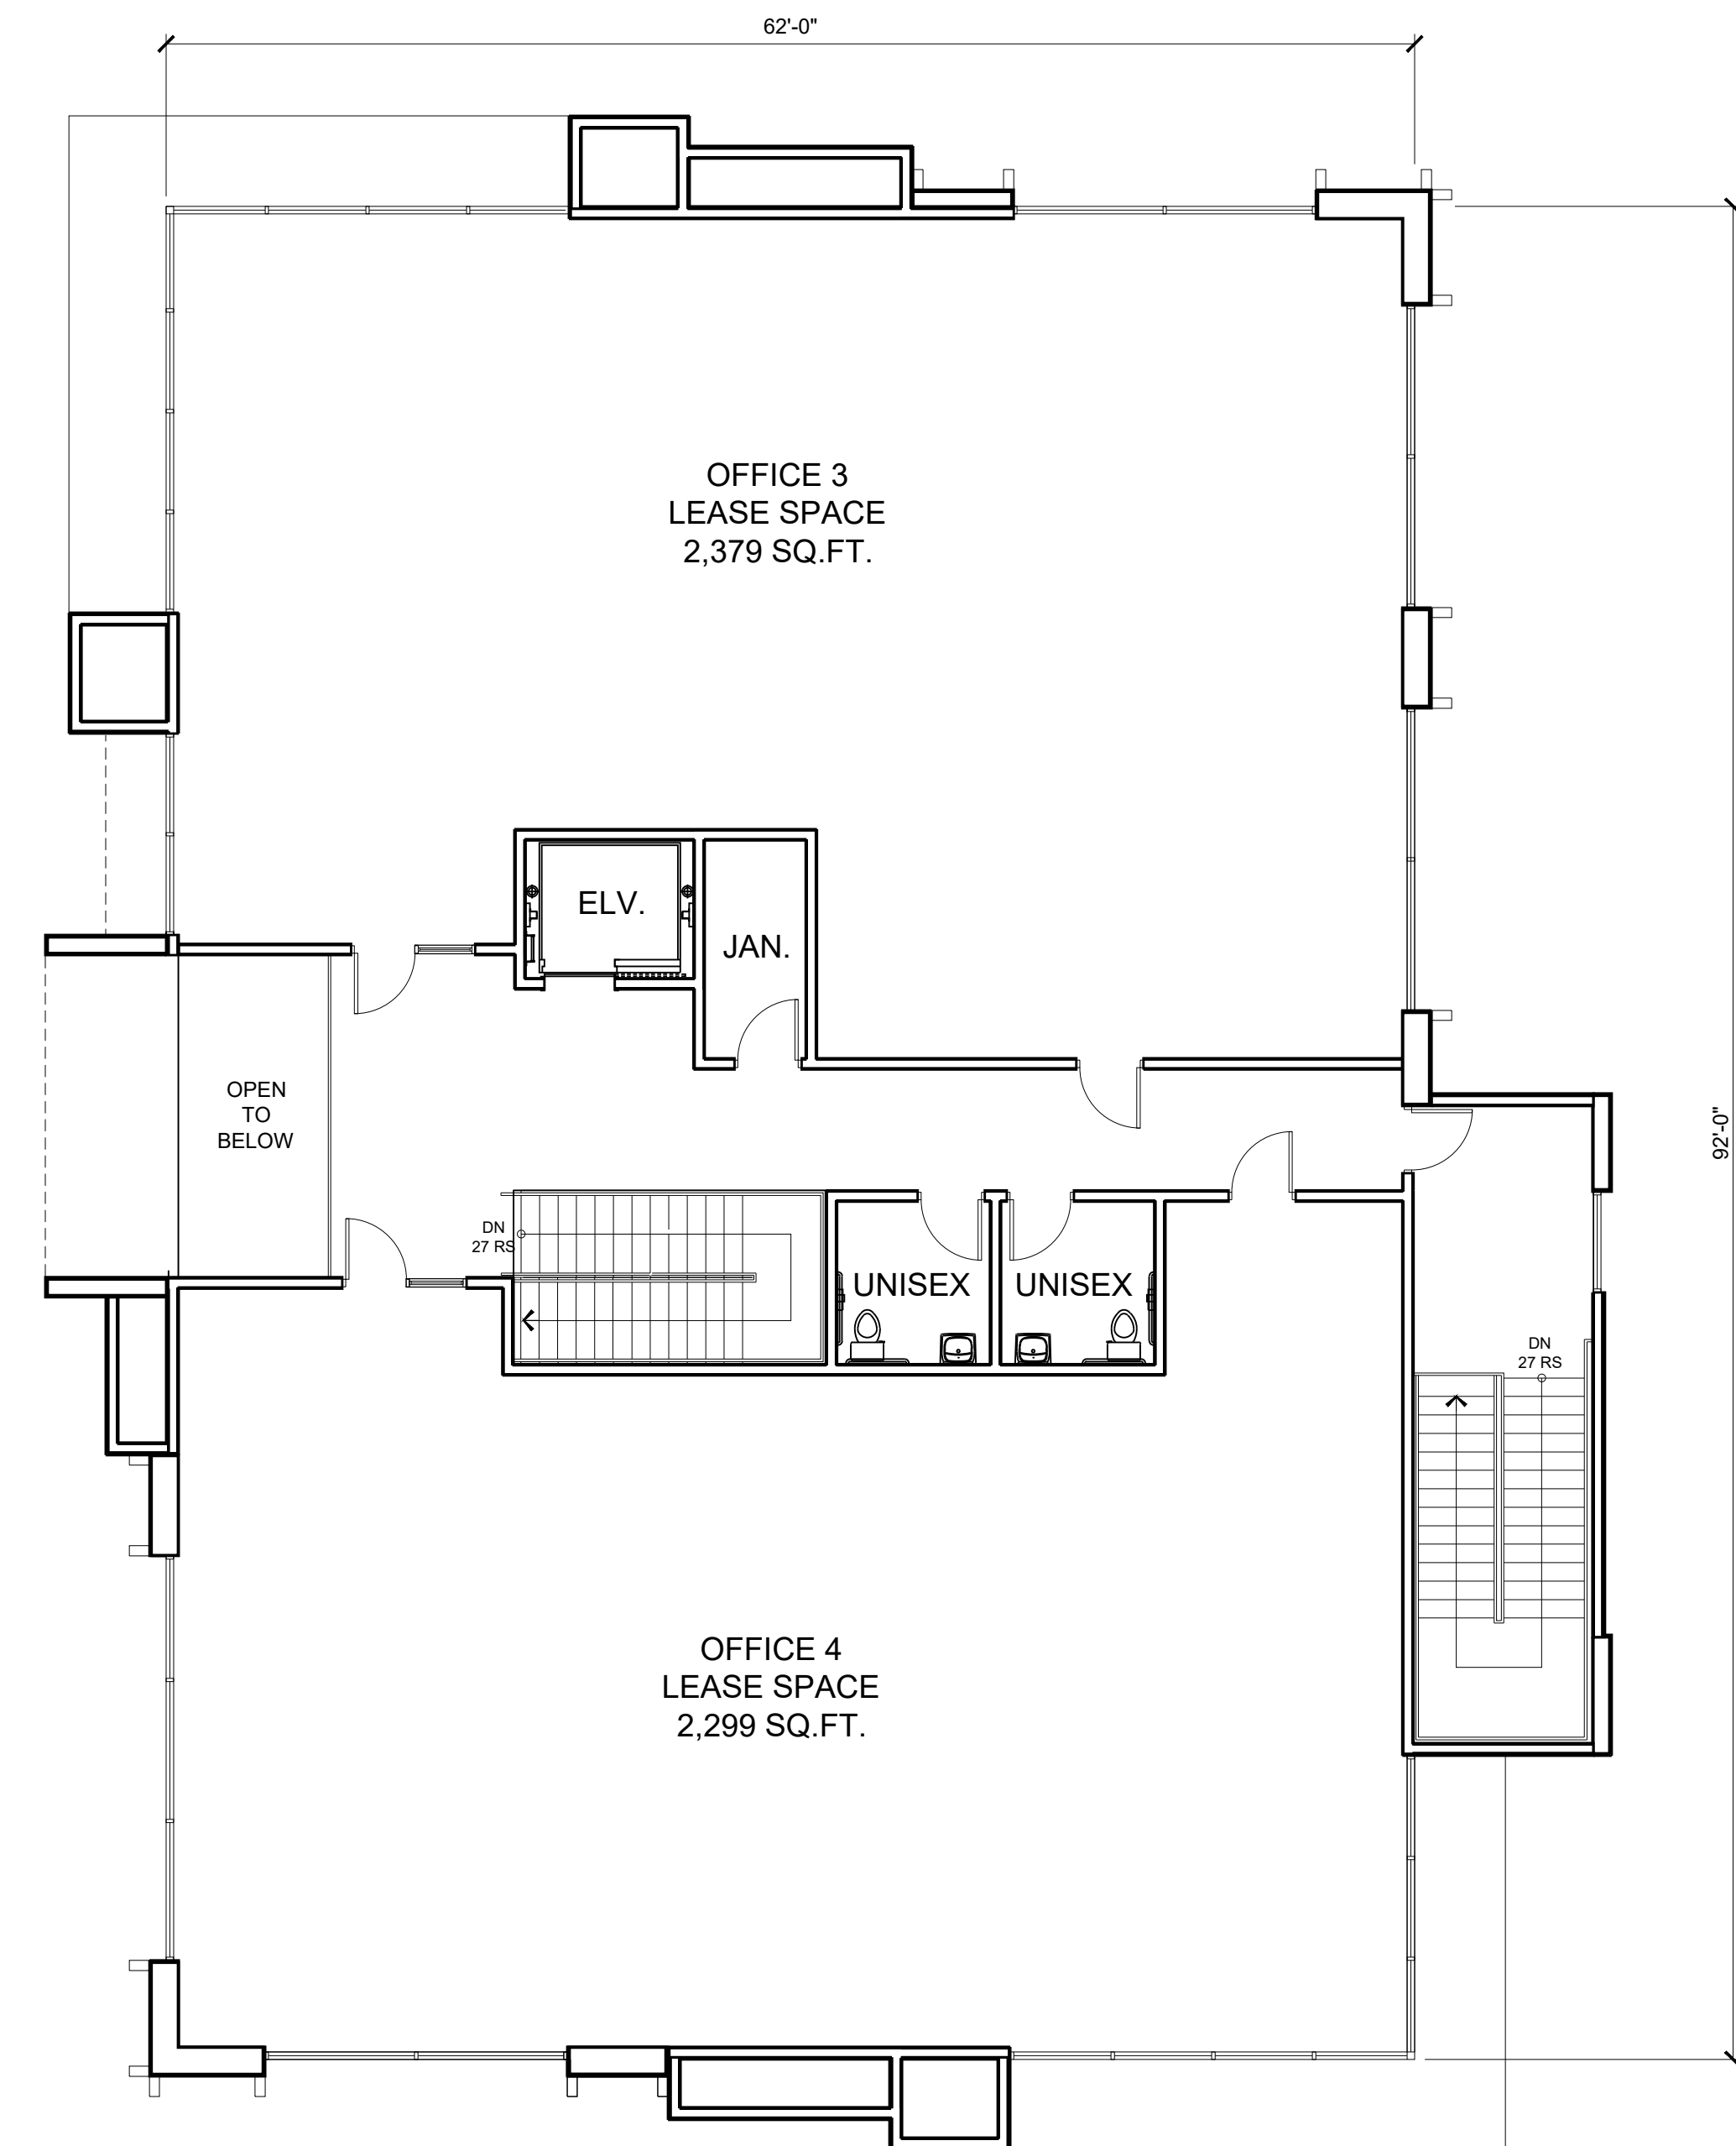

2nd FLOOR PLAN

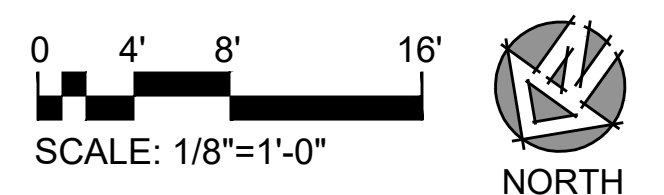

**NCRSP PARCEL 49 LOT 7 FLOOR PLAN (BUILDING V & W)**

**A-103**

