


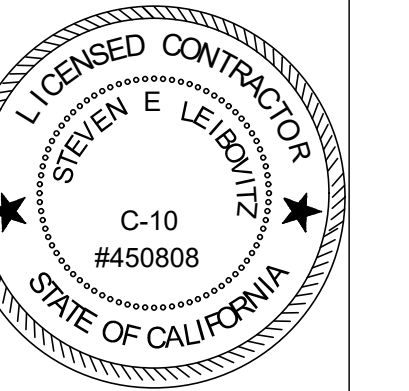

PERFECTION ELECTRIC

5710 Auburn Blvd #11
Sacramento, CA. 95841
(916) 348-7788
(916) 348-0526 fax
License #45808

PERFECTION ELECTRIC CO.
HEREBY RESERVES IT COMMON LAW
AND OTHER PROPERTY RIGHTS IN
THESE PLANS, IDEAS AND DESIGN,
WHICH WILL NOT BE REPRODUCED,
COPIED OR CHANGED IN ANY FORM,
FOR SHALL THEY BE ASSIGNED TO
ANY THIRD PARTY. ALL WORK SHALL BE
PERFORMED BY PERFECTION ELECTRIC
ON A DESIGN-BUILD BASIS.




A NEW BUILDING FOR:
GREEN ACRES NURSERY AND SUPPLY
GALLEE ROAD
ROSEVILLE CA

-ISSUE TYPE:

REVISIONS:

DATE: 2/18/21
PROJECT NUMBER: 21-5
DRAWING TITLE: PHOTOMETRIC

SHEET NUMBER: E-1

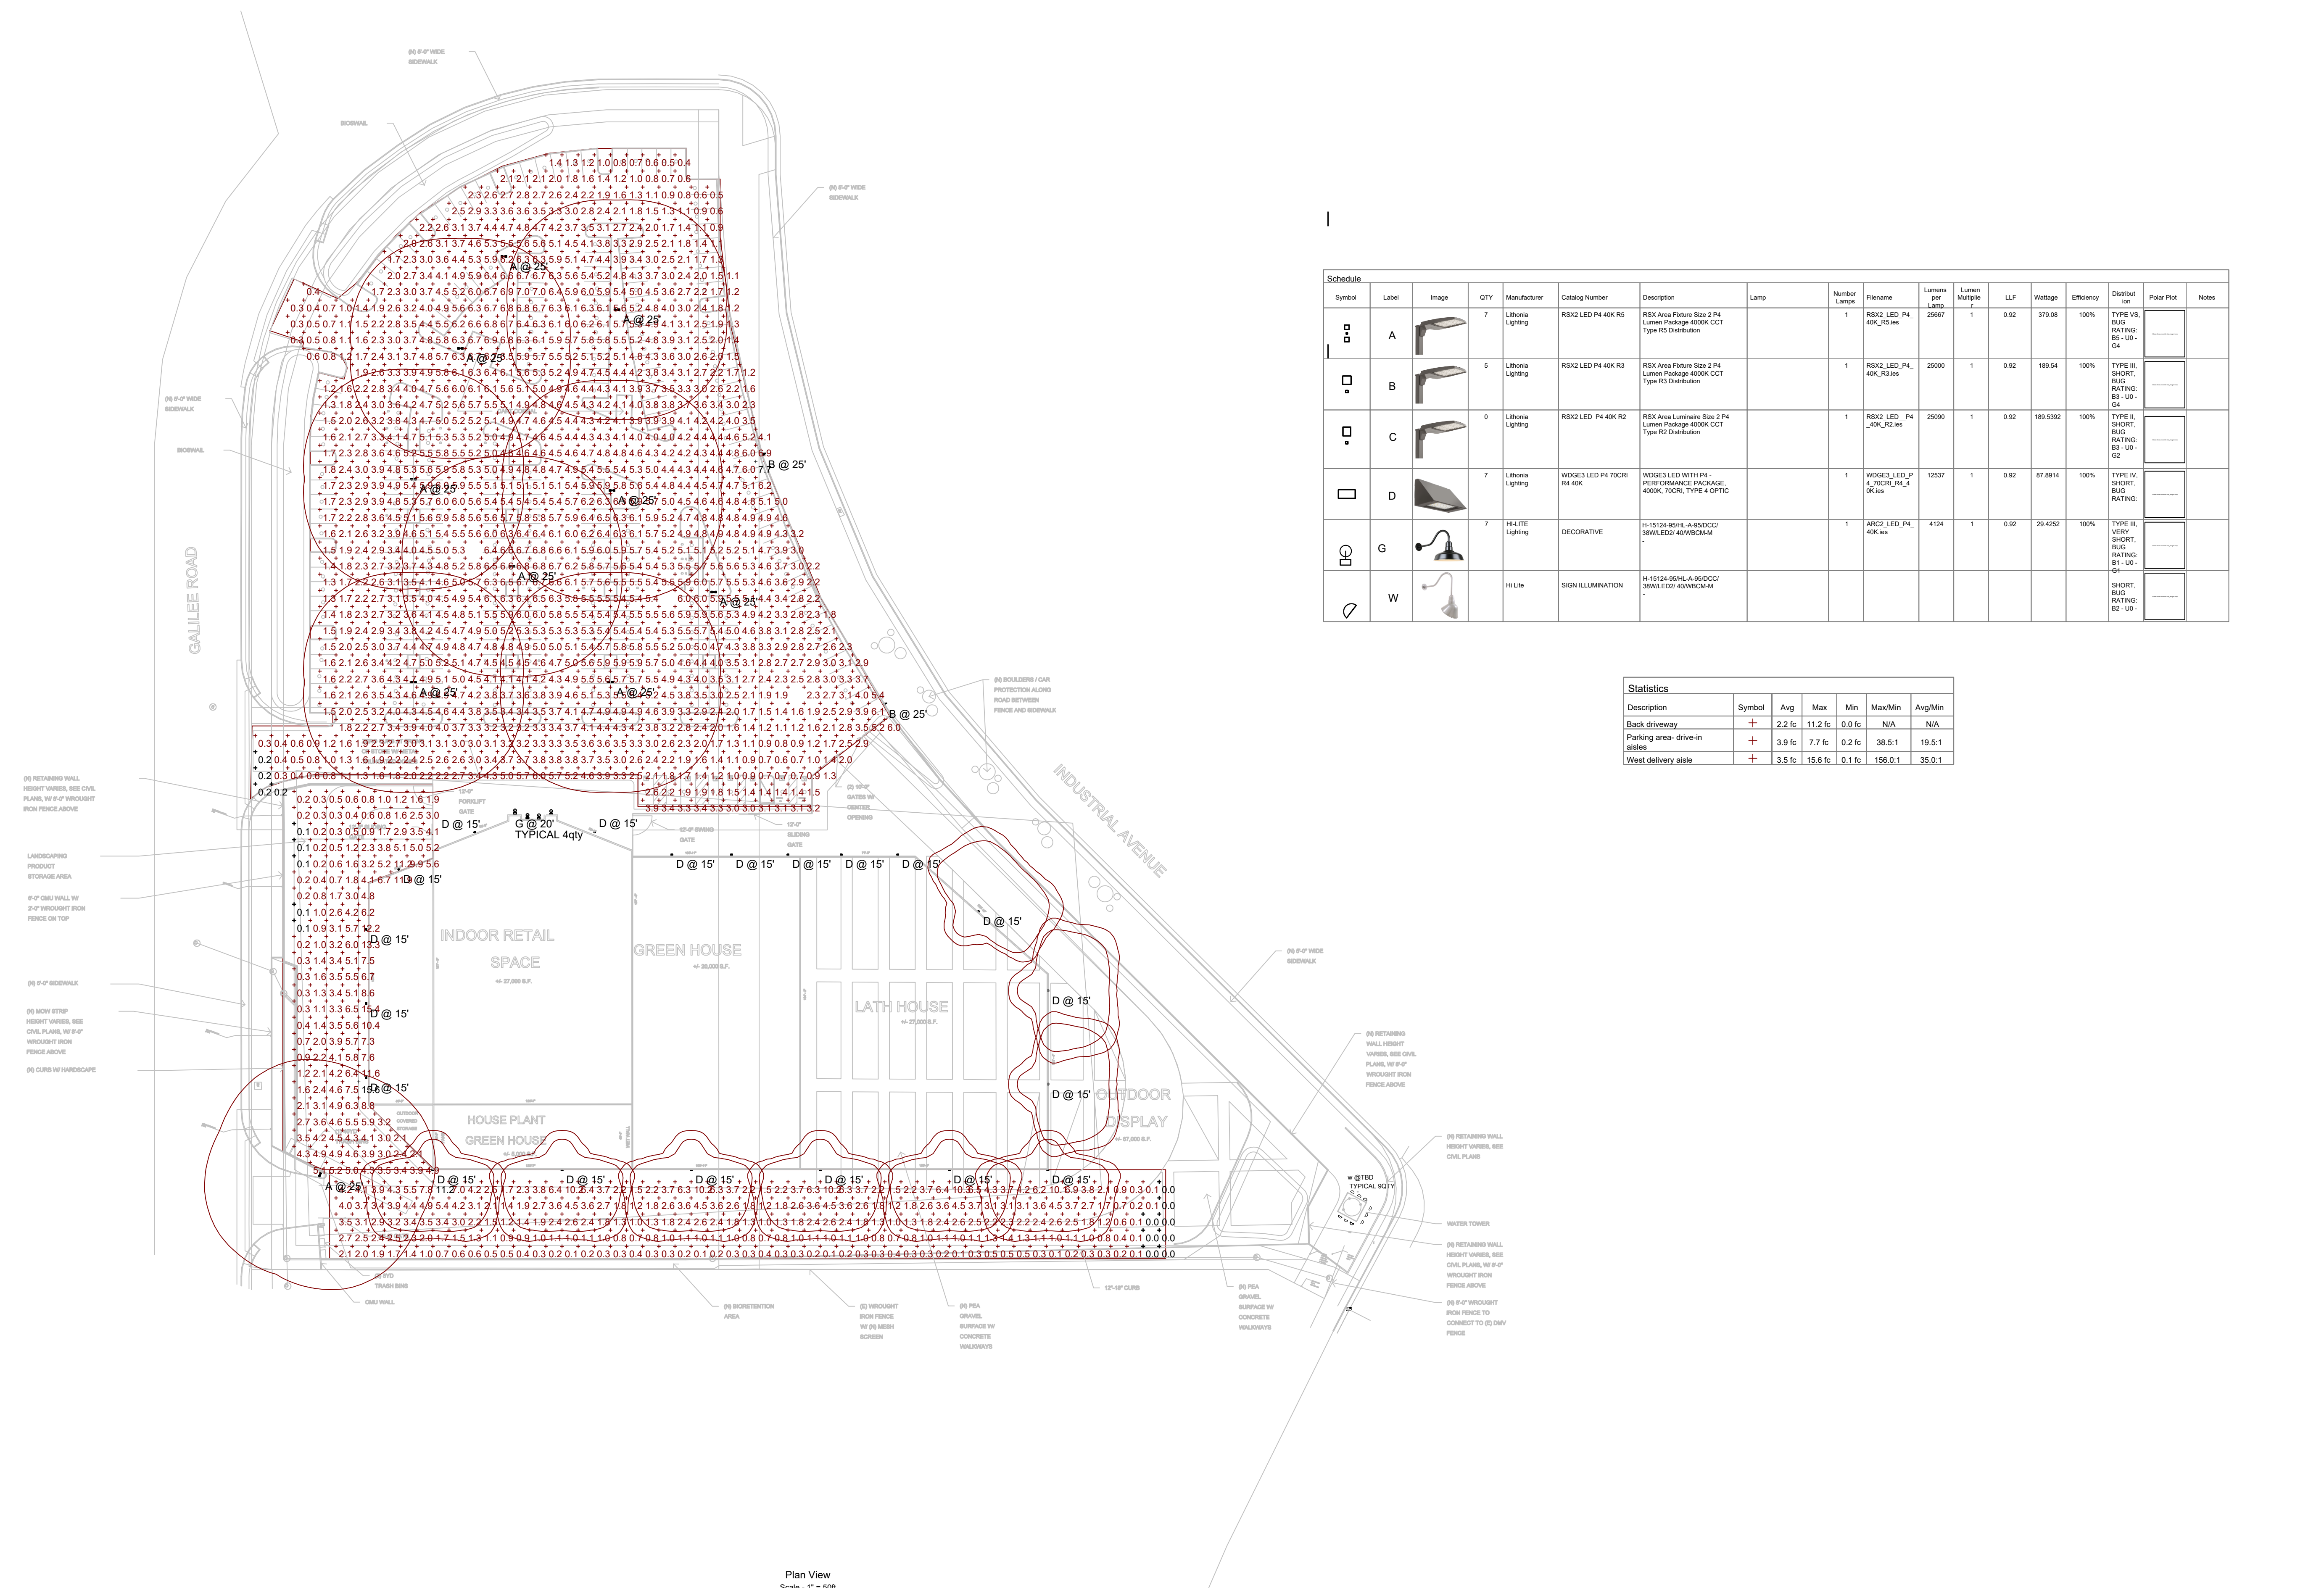

Symbol	Label	Image	QTY	Manufacturer	Catalog Number	Description	Lamp	Number Lamps	Filename	Lumens per Lamp	Lumen Multiple	LLF	Wattage	Efficiency	Distrib. Co.	Polar Plot	Notes
A			7	Lithonia Lighting	RSX2 LED P4 40K R5	RSX Area Fixture Size 2 P4 Lumen Package 4000K CCT Type R5 Distribution		1	RSX2_LED_P4_40K_R5.inx	2667	1	0.92	379.08	100%	TYPE V, BUG RATING: B3 - U0 - G4		
B			5	Lithonia Lighting	RSX2 LED P4 40K R3	RSX Area Fixture Size 2 P4 Lumen Package 4000K CCT Type R3 Distribution		1	RSX2_LED_P4_40K_R3.inx	2500	1	0.92	189.54	100%	TYPE III, SHORT, BUG RATING: B3 - U0 - G4		
C			0	Lithonia Lighting	RSX2 LED P4 40K R2	RSX Area Luminaire Size 2 P4 Lumen Package 4000K CCT Type R2 Distribution		1	RSX2_LED_P4_40K_R2.inx	2690	1	0.92	189.5392	100%	TYPE II, SHORT, BUG RATING: B3 - U0 - G4		
D			7	Lithonia Lighting	WEDGE3 LED P4 70CR R4 40K	WEDGE3 LED WITH P4 - PERFORMANCE PACKAGE, 4000K, 70CR, TYPE 4 OPTIC		1	WEDGE3_LED_P4_70CR_R4_40K.inx	12537	1	0.92	87.8914	100%	TYPE IV, SHORT, BUG RATING:		
G			7	H-LITE Lighting	DECORATIVE	H-15124-60H-A-65DC/38WLED/40WBCSM		1	ARC2_LED_P4_40K.inx	4124	1	0.92	29.4282	100%	TYPE II, VERY SHORT, BUG RATING: B1 - U0 - G4		
W			1	H Lite	SIGN ILLUMINATION	H-15124-60H-A-65DC/38WLED/40WBCSM		1	ARC2_LED_P4_40K.inx	4124	1	0.92	29.4282	100%	SHORT, BUG RATING: B2 - U0 - G4		

Description	Symbol	Avg	Max	Min	Max/Min	Avg/Min
Back driveway	+	2.2 fc	11.2 fc	0.0 fc	N/A	N/A
Parking area - drive-in aisles	+	3.9 fc	7.7 fc	0.2 fc	38.5:1	19.5:1
West delivery aisle	+	3.5 fc	15.6 fc	0.1 fc	156.0:1	35.0:1

Plan View
Scale - 1" = 50'