

VICINITY MAP
NOT TO SCALE

OWNER :

CITY OF ROSEVILLE

DEVELOPER :

GREEN ACRES NURSERY & SUPPLY
604 SUTTER STREET, SUITE 350
FOLSOM, CA 95630
ATTN: MIKE DEUTSCH
(916) 296-7255
MIKE@IDIGREENACRES.COM

APPLICANT :

RSC ENGINEERING, INC.
1420 ROCKY RIDGE DR., SUITE 150
ROSEVILLE, CA 95661
ATTN: TIFFANY WILSON
(916) 788-2884
T.WILSON@RSC-ENGR.COM

APN



017-410-019
017-410-020
017-410-068
017-410-070

ZONING/LAND USE

GC/CC

LEGEND :

- EXISTING PROPERTY LINE
- - - EXISTING EASEMENTS
- /// EXISTING EASEMENT TO BE REMOVED

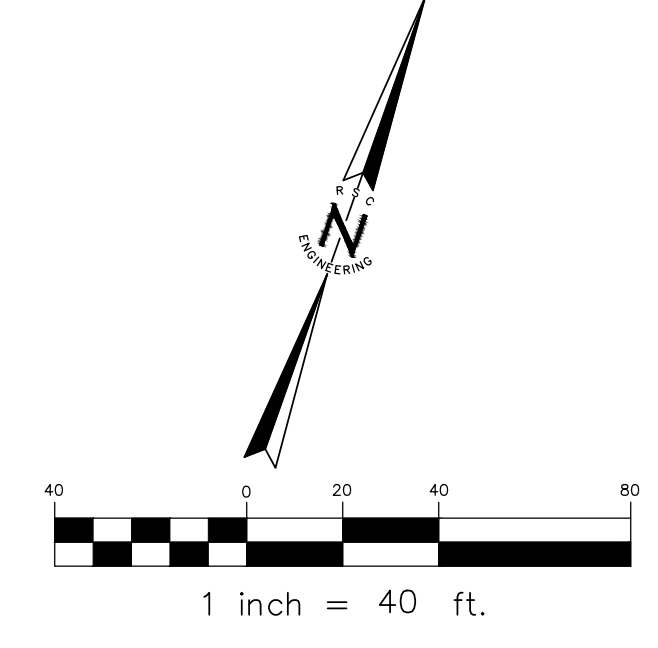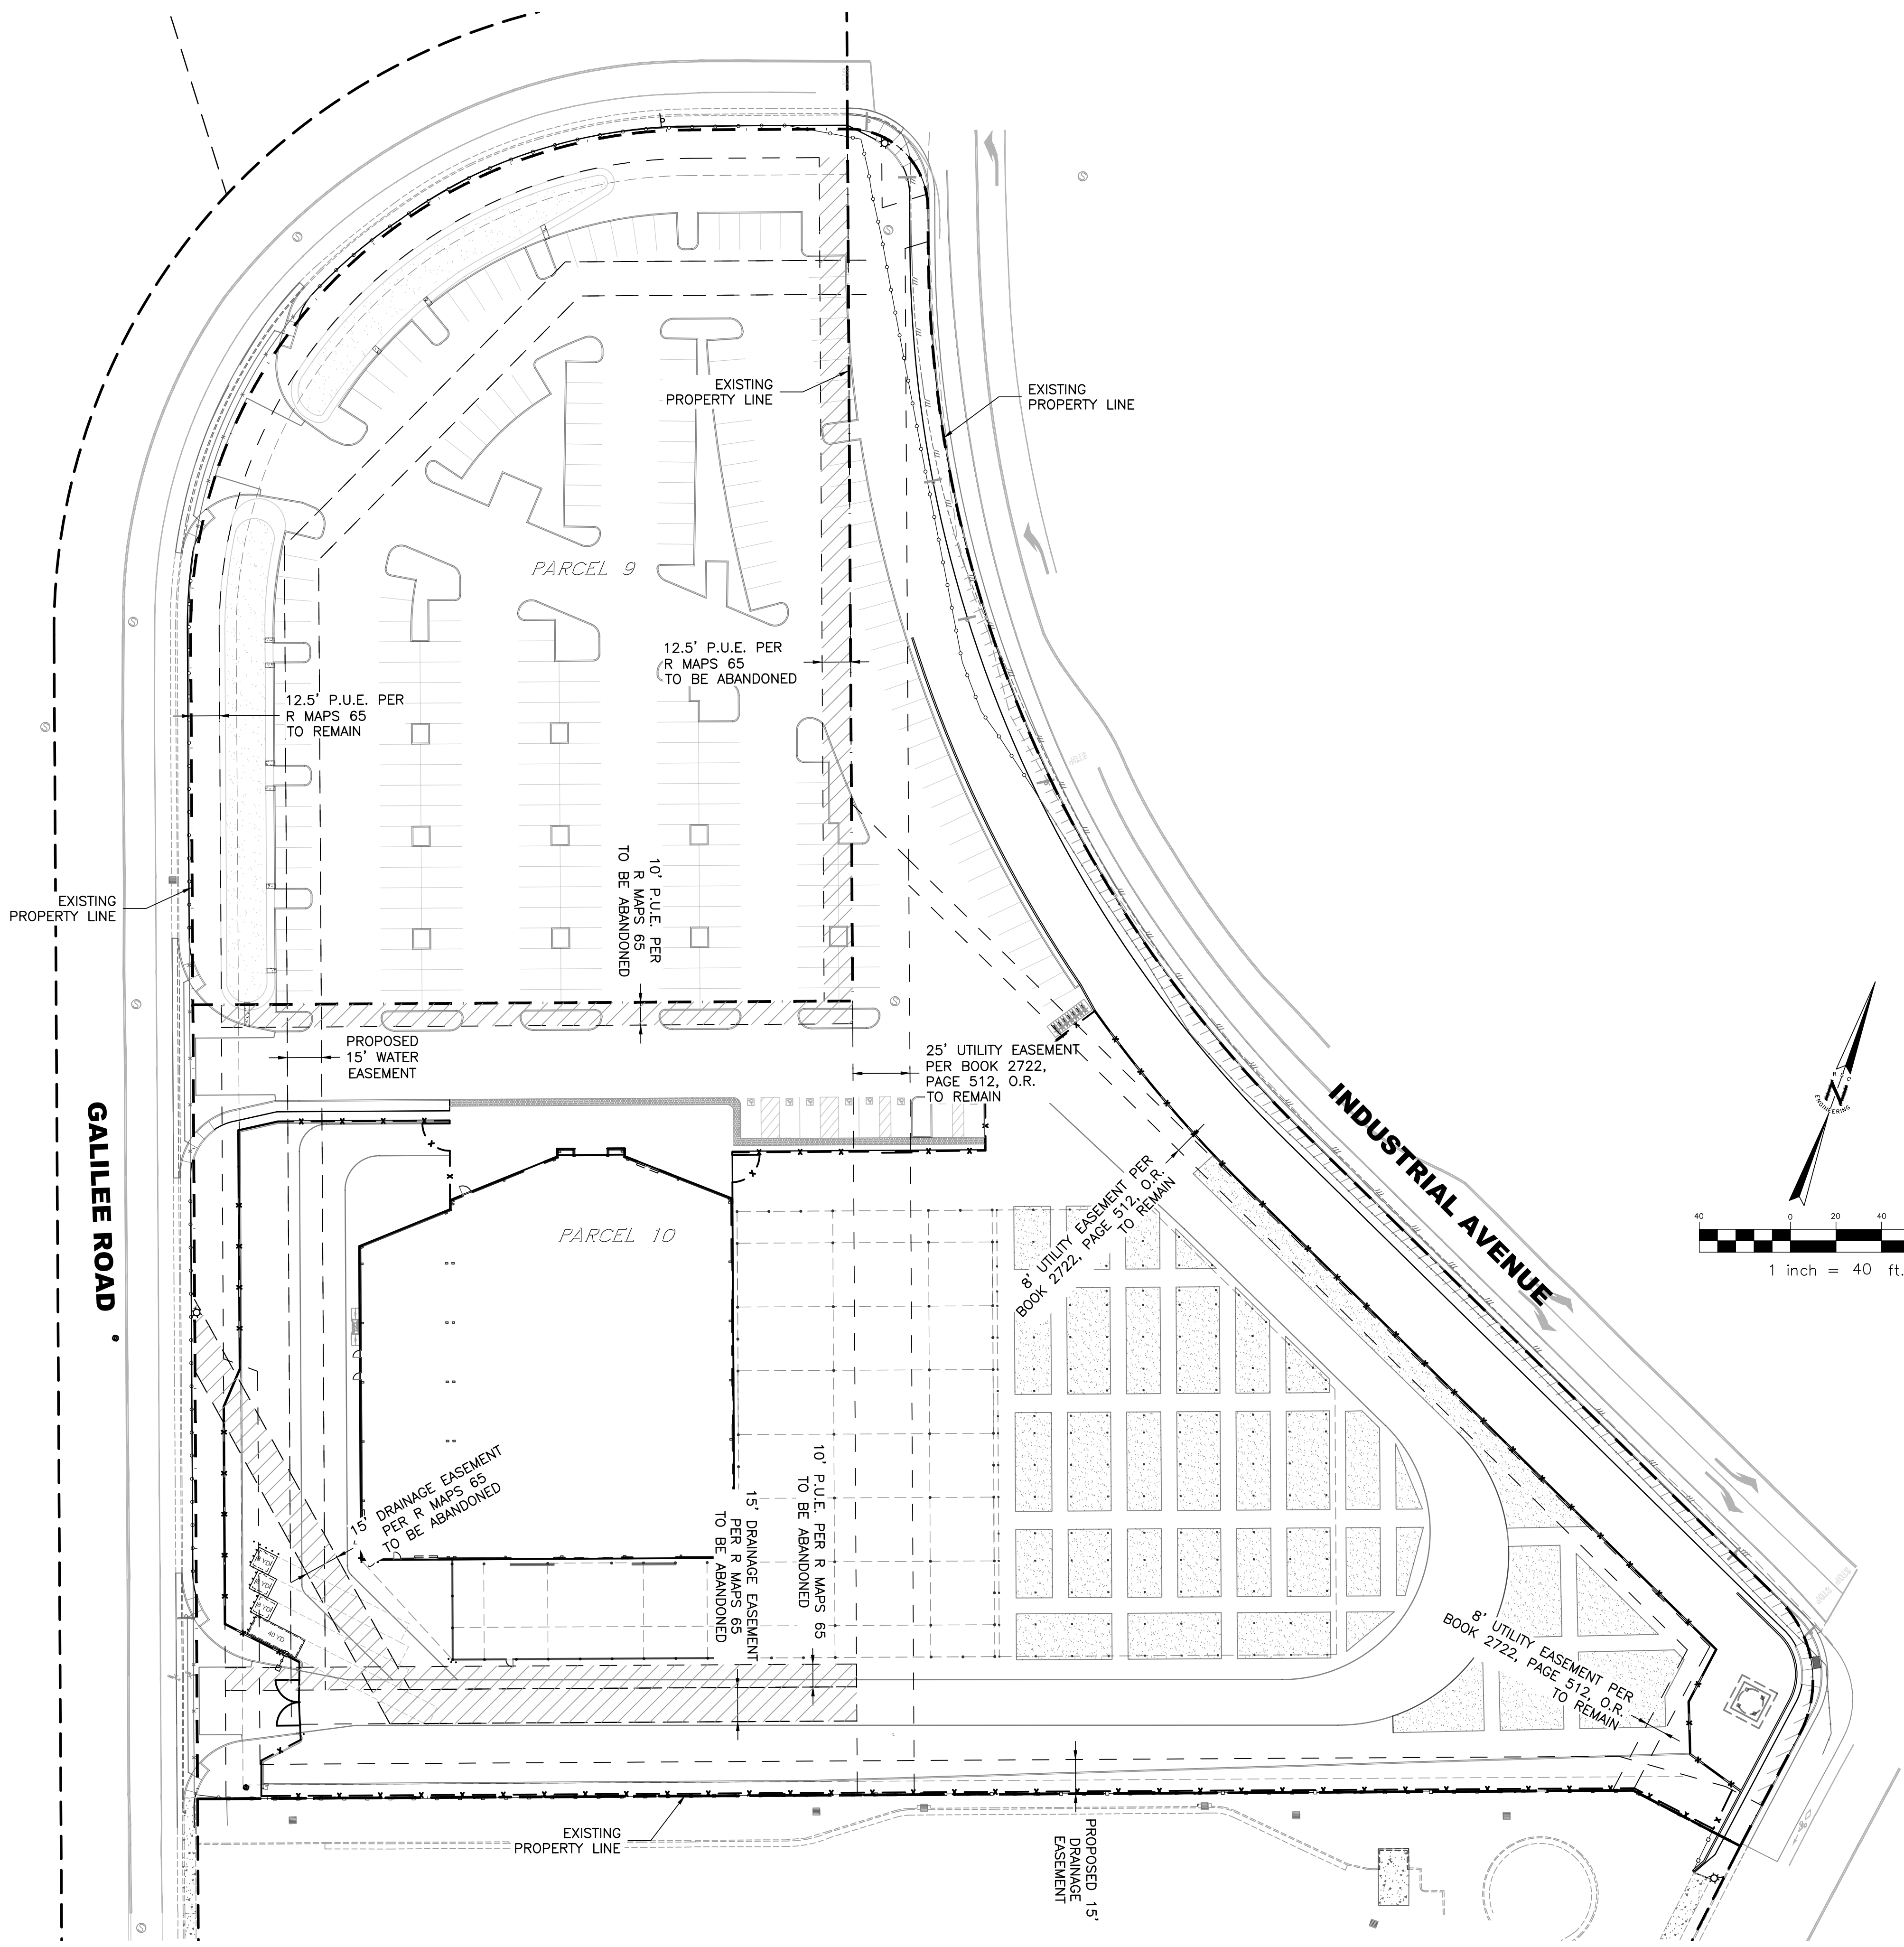

GREEN ACRES NURSERY & SUPPLY ABANDONMENT EXHIBIT

7300 GALILEE ROAD, ROSEVILLE, CALIFORNIA 21001-02

05-27-2021

1478 STONE POINT DRIVE SUITE 350 ROSEVILLE, CA 95661 T | 916 782 7200 borgesarch.com

ABAN

CITY OF ROSEVILLE APPROVAL

