




SIERRA VISTA DF-20 STREET SCENE



John Mourier Construction Inc.
Roseville, California

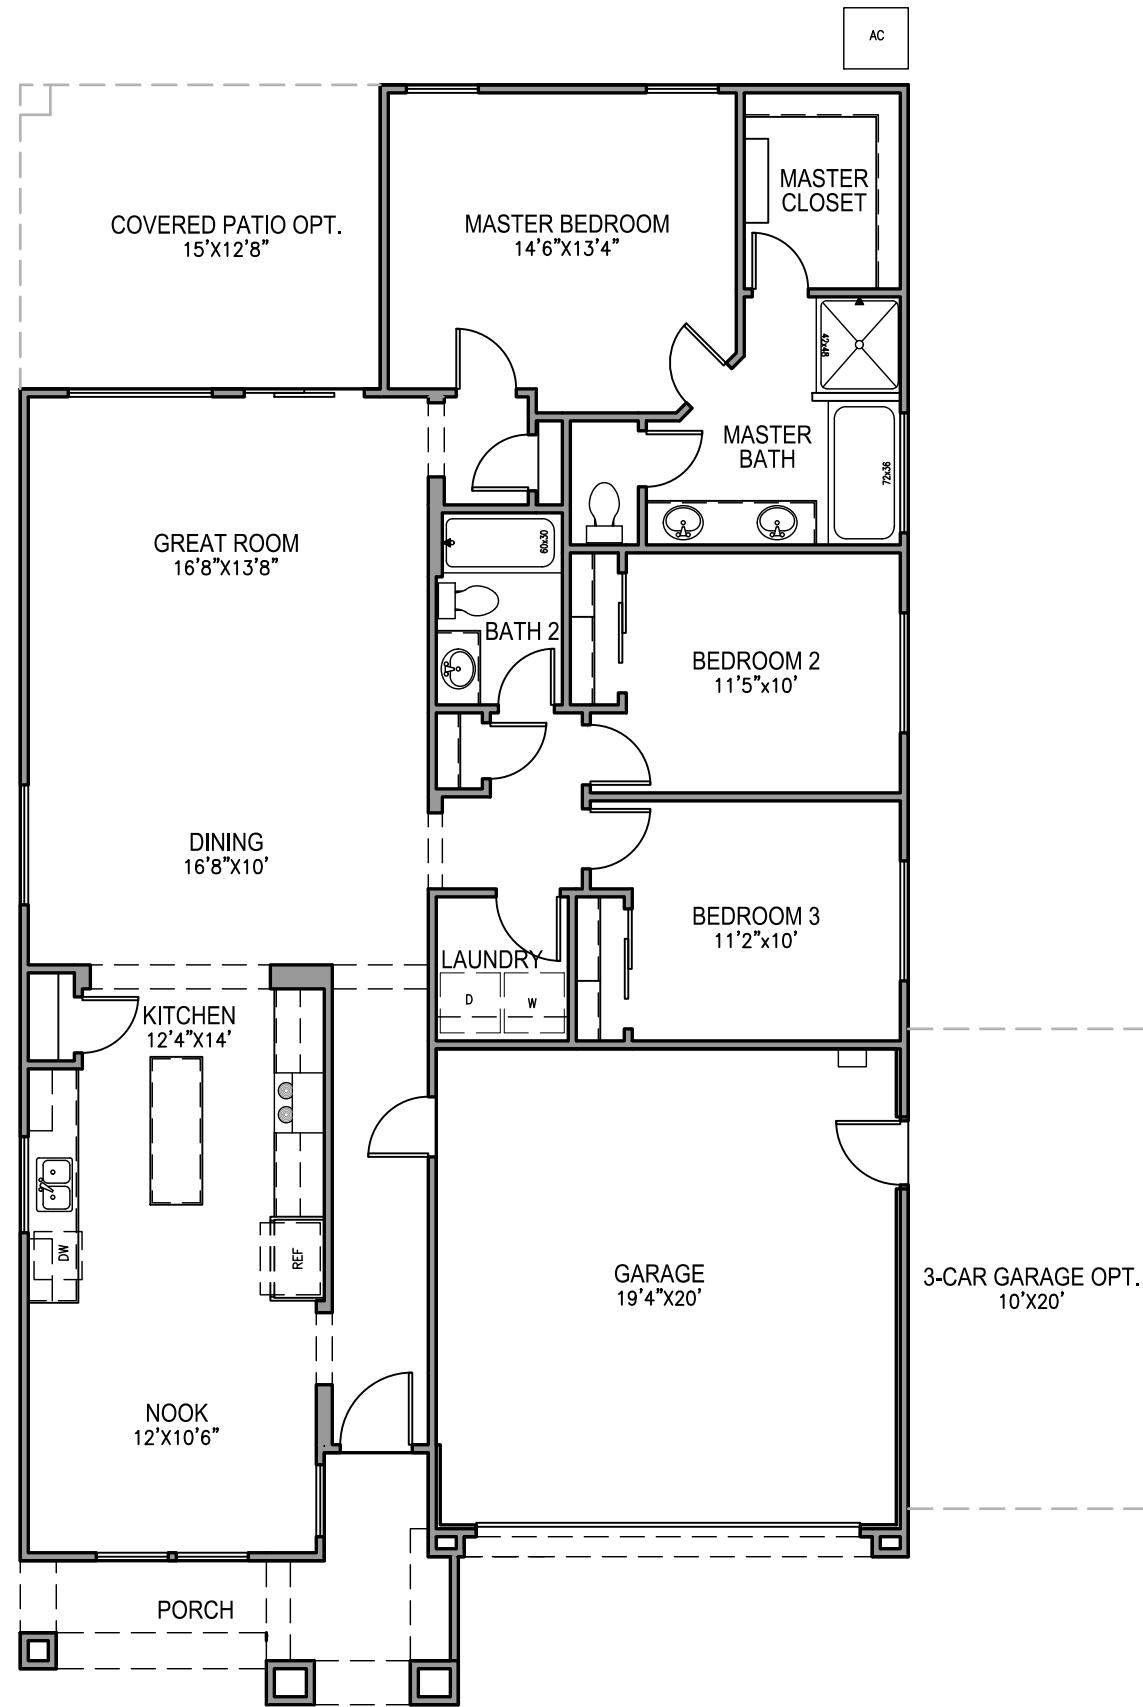


1645 'A' FLOOR PLAN




John Mourier Construction Inc.
Roseville, California




FRONT ELEVATION
1/8" = 1'-0"

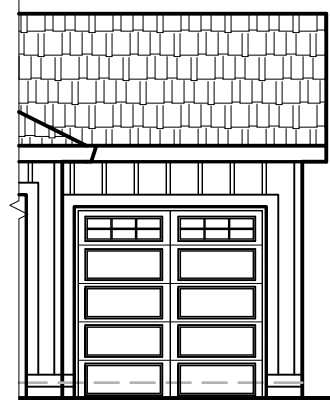

3 CAR GARAGE OPT.
1/8" = 1'-0"

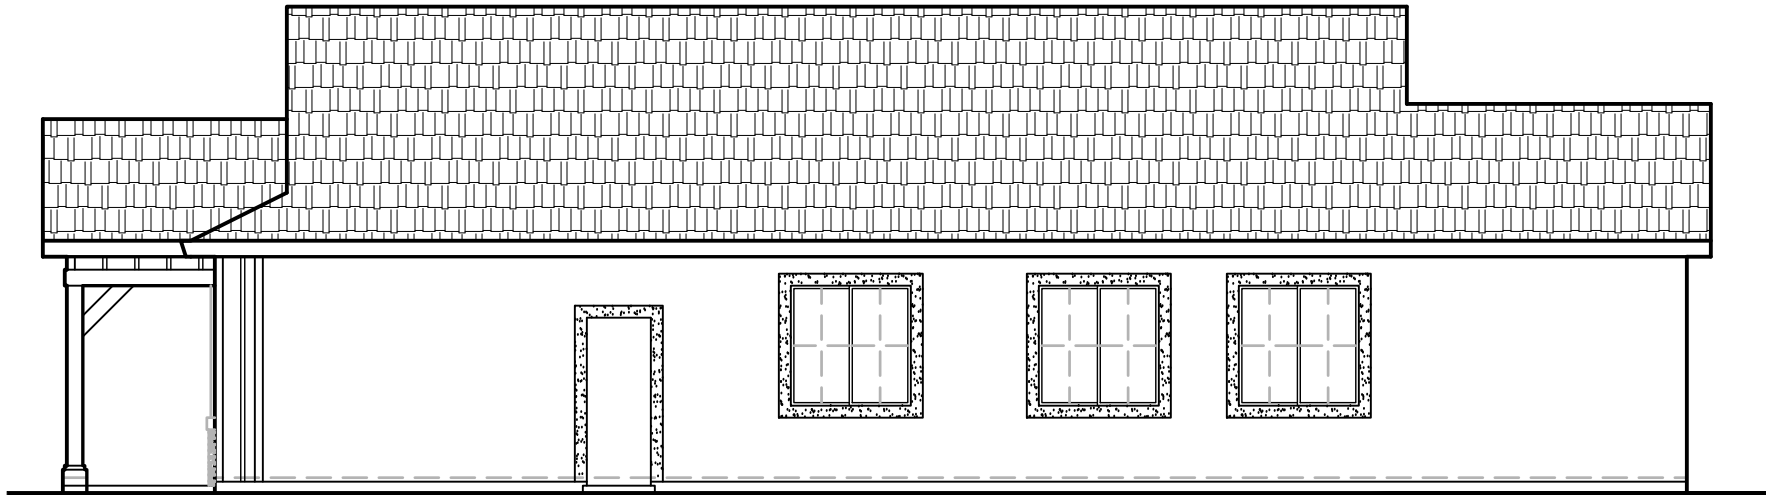


RIGHT SIDE ELEVATION
1/8" = 1'-0"

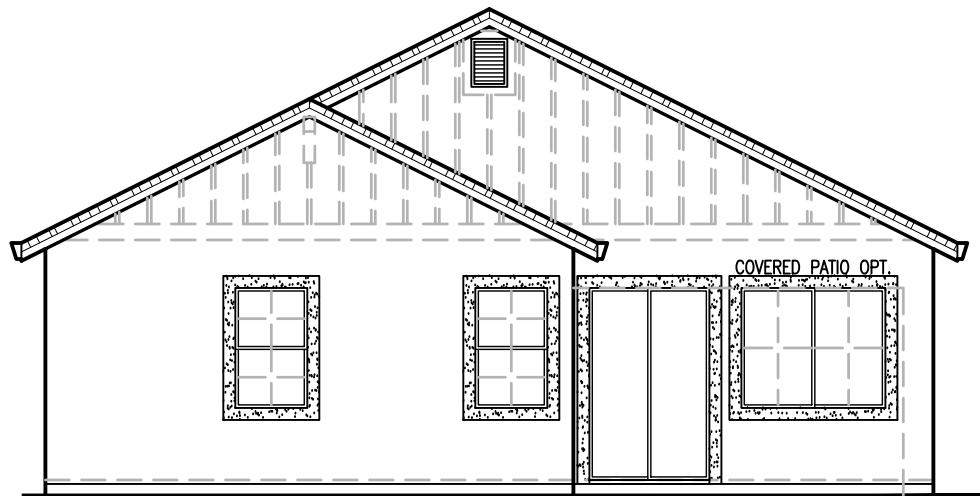

REAR ELEVATION
1/8" = 1'-0"

A ELEVATION - FARMHOUSE

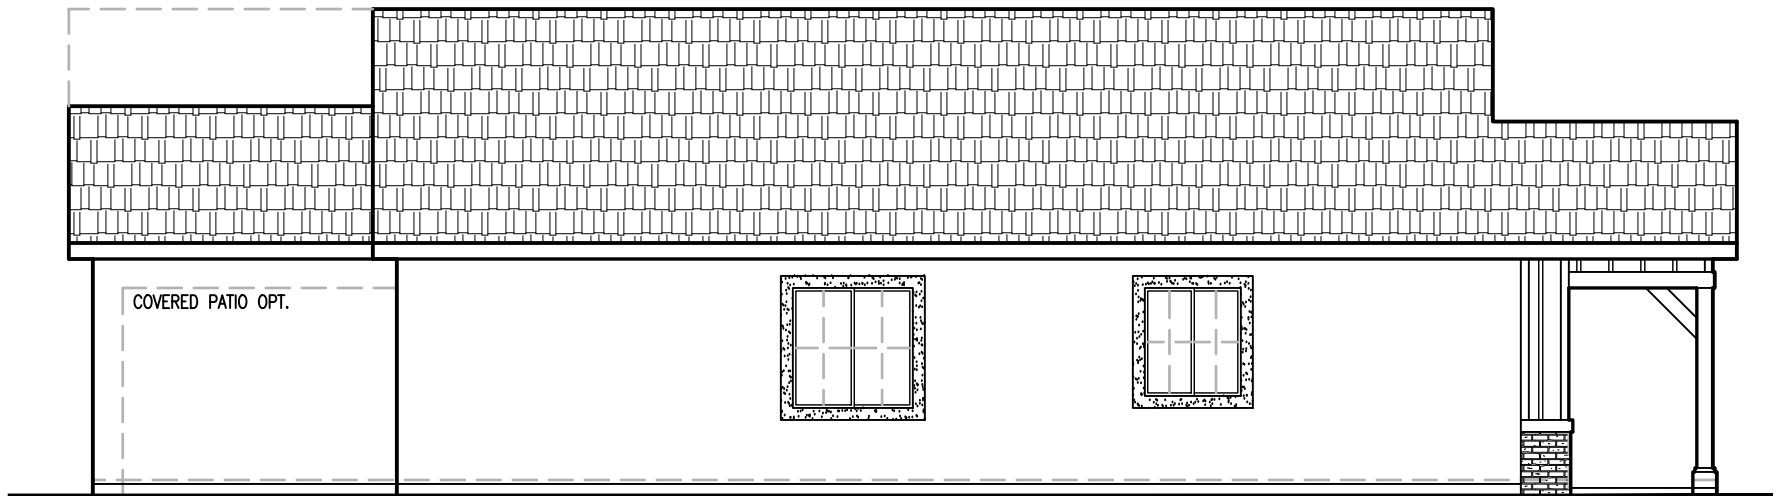

LEFT SIDE ELEVATION
1/8" = 1'-0"

1645 'A' ELEVATION




John Mourier Construction Inc.
Roseville, California




FRONT ELEVATION

1/8" = 1'-0"

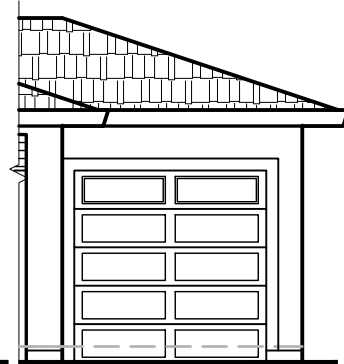


3 CAR GARAGE OPT.

1/8" = 1'-0"

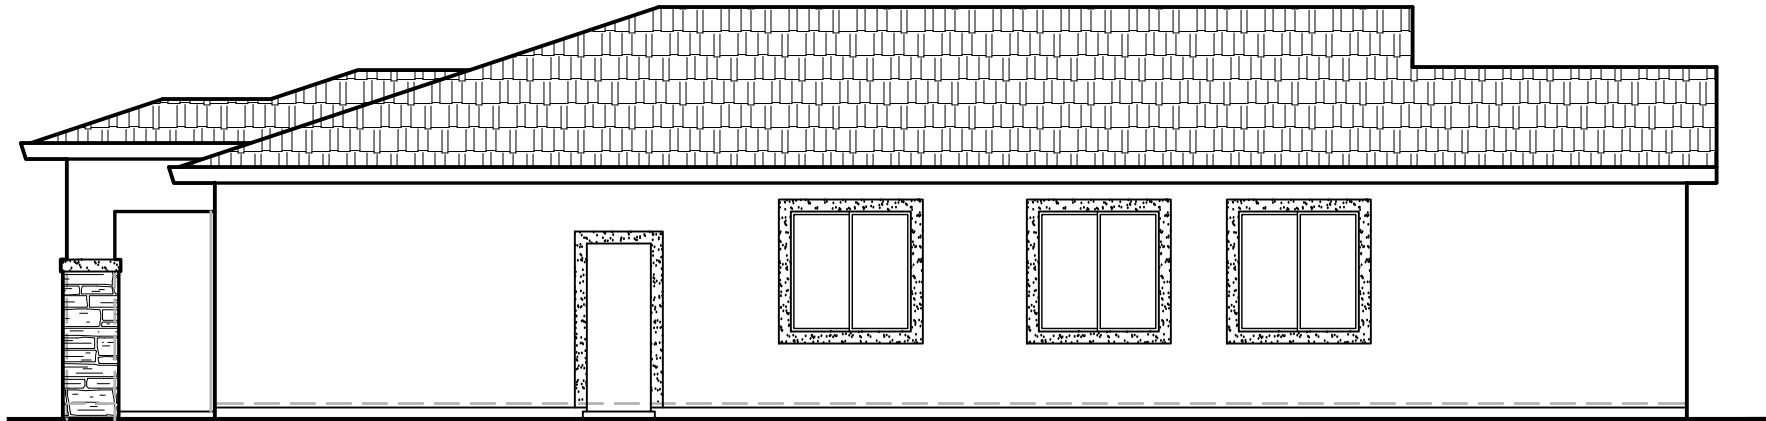


RIGHT SIDE ELEVATION

1/8" = 1'-0"

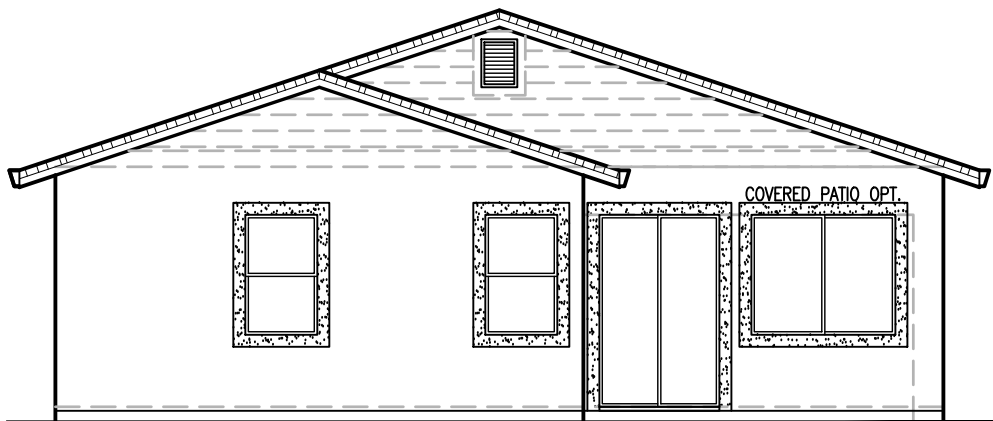

REAR ELEVATION

1/8" = 1'-0"

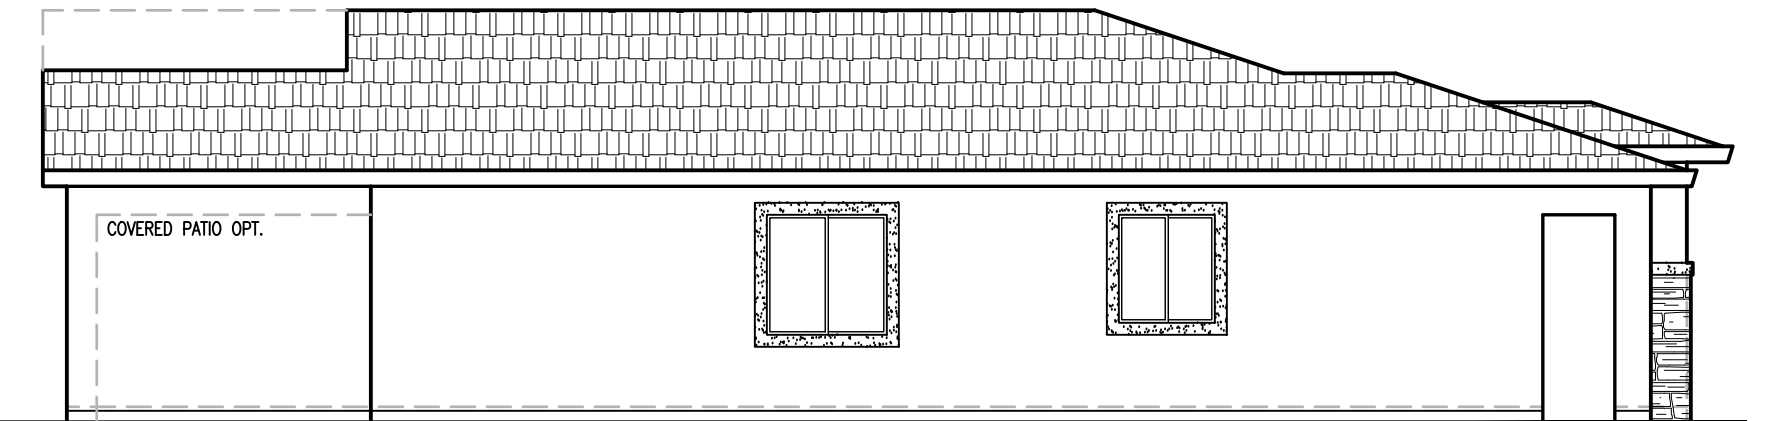

LEFT SIDE ELEVATION

1/8" = 1'-0"

B ELEVATION - MODERN PRAIRIE


1645 'B' ELEVATION




John Mourier Construction Inc.
Roseville, California




FRONT ELEVATION
1/8" = 1'-0"

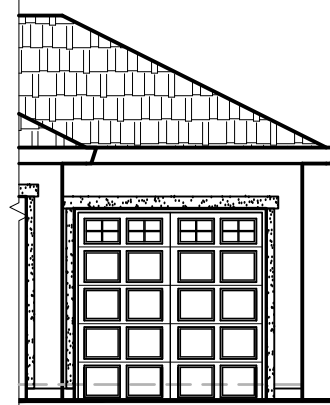

3 CAR GARAGE OPT.
1/8" = 1'-0"

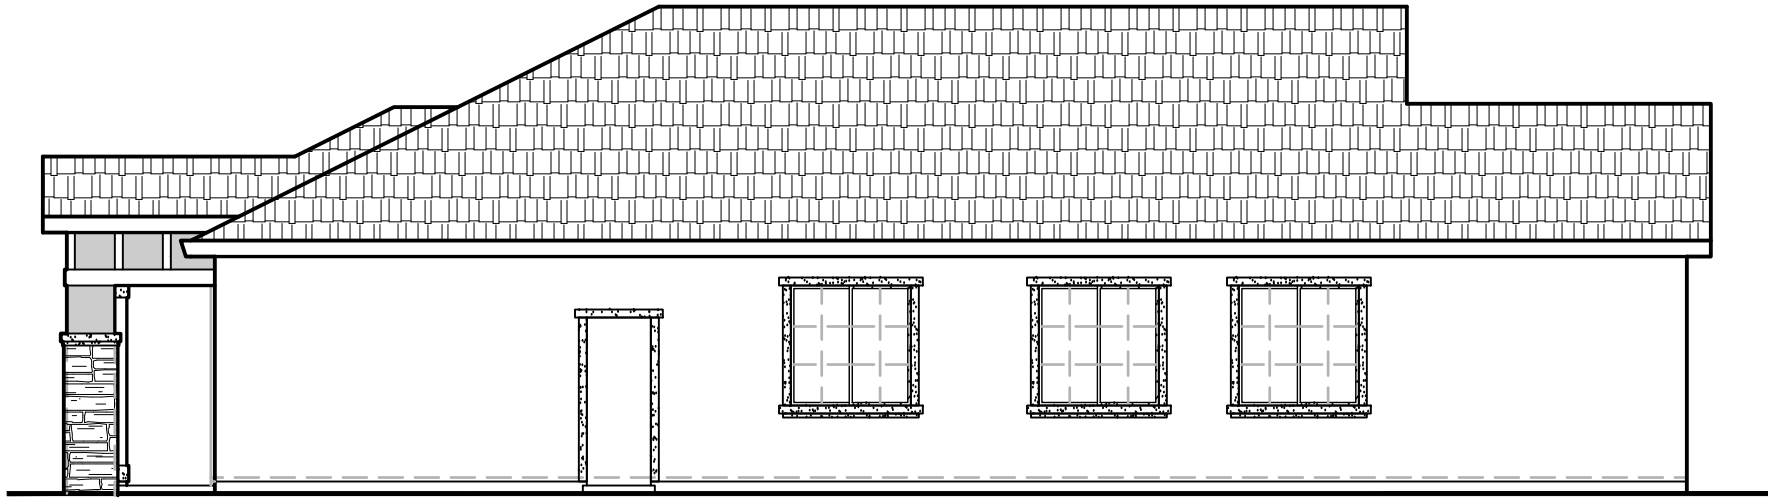


RIGHT SIDE ELEVATION
1/8" = 1'-0"

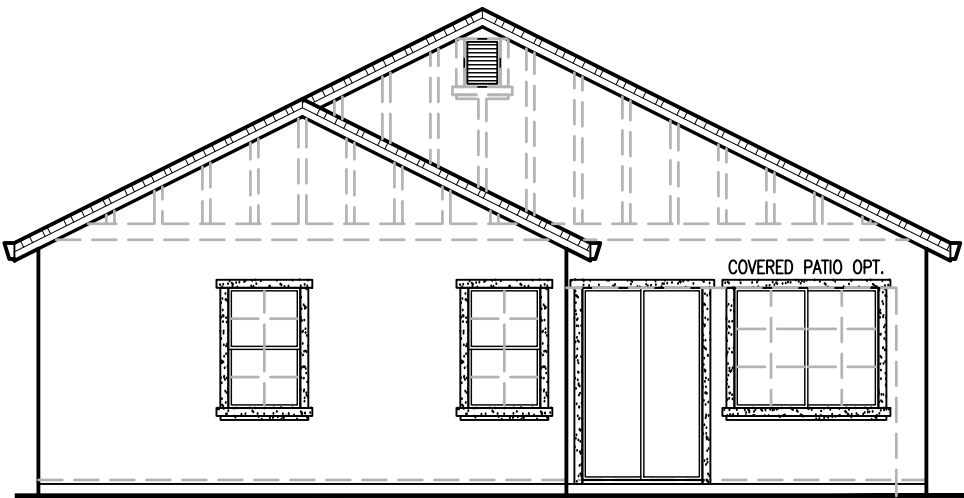

REAR ELEVATION
1/8" = 1'-0"

C ELEVATION - FRENCH COUNTRY

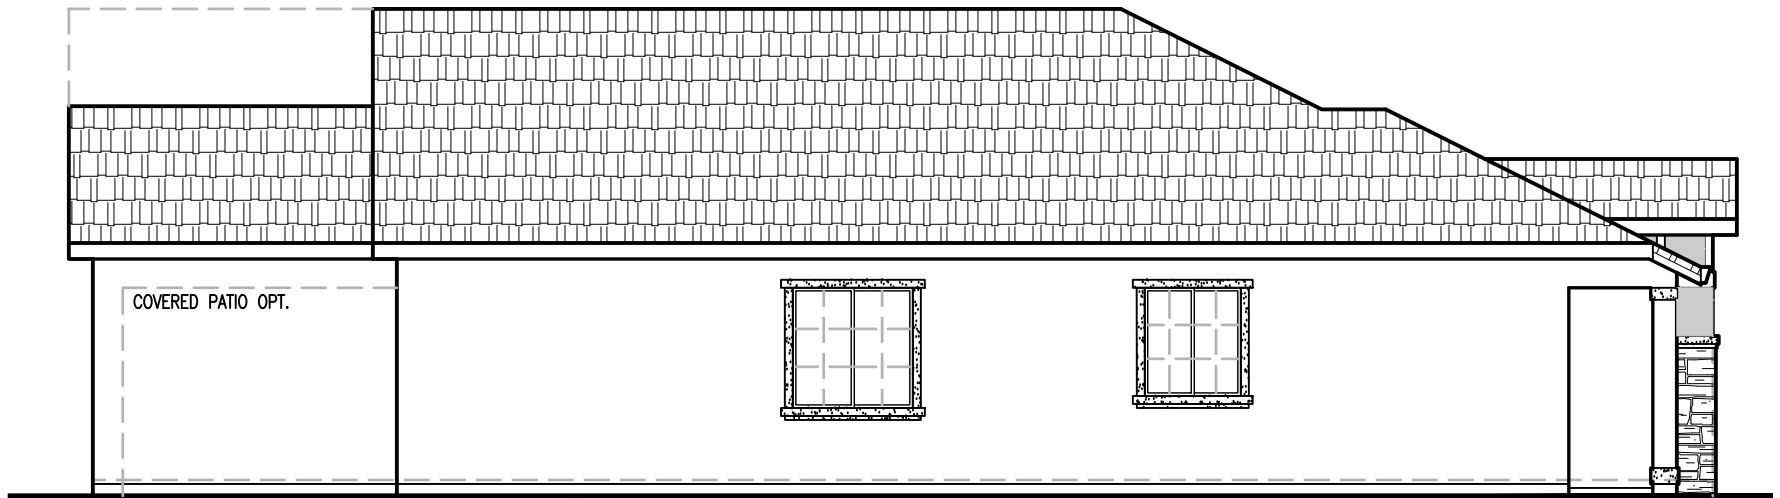


LEFT SIDE ELEVATION
1/8" = 1'-0"

1645 'C' ELEVATION



John Mourier Construction Inc.
Roseville, California

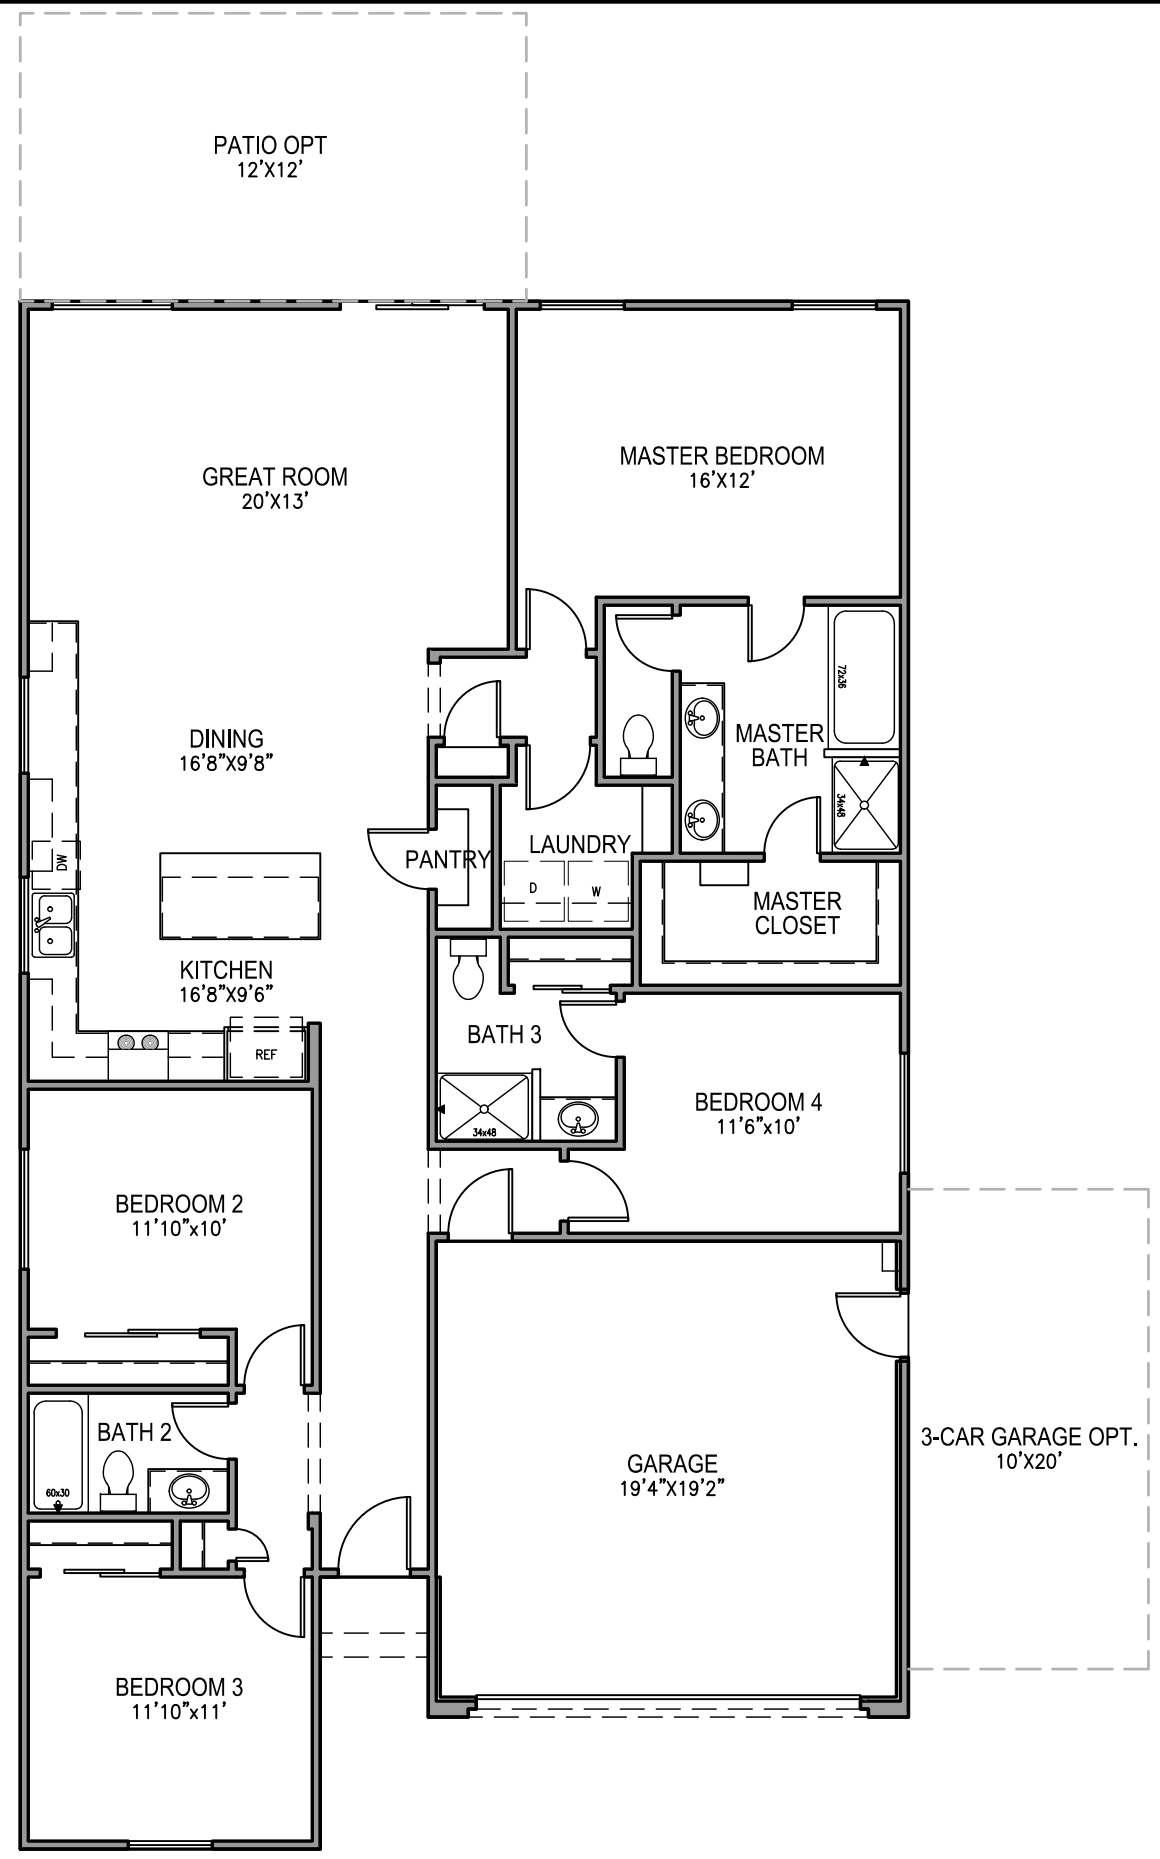


1834 FLOOR PLAN




John Mourier Construction Inc.
Roseville, California




FRONT ELEVATION
1/8" = 1'-0"

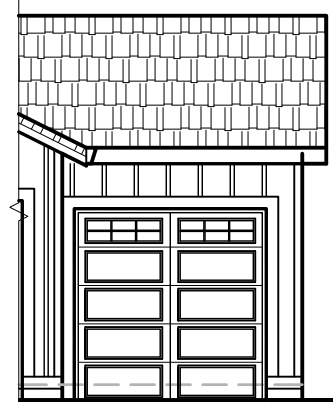

3 CAR GARAGE OPT.
1/8" = 1'-0"

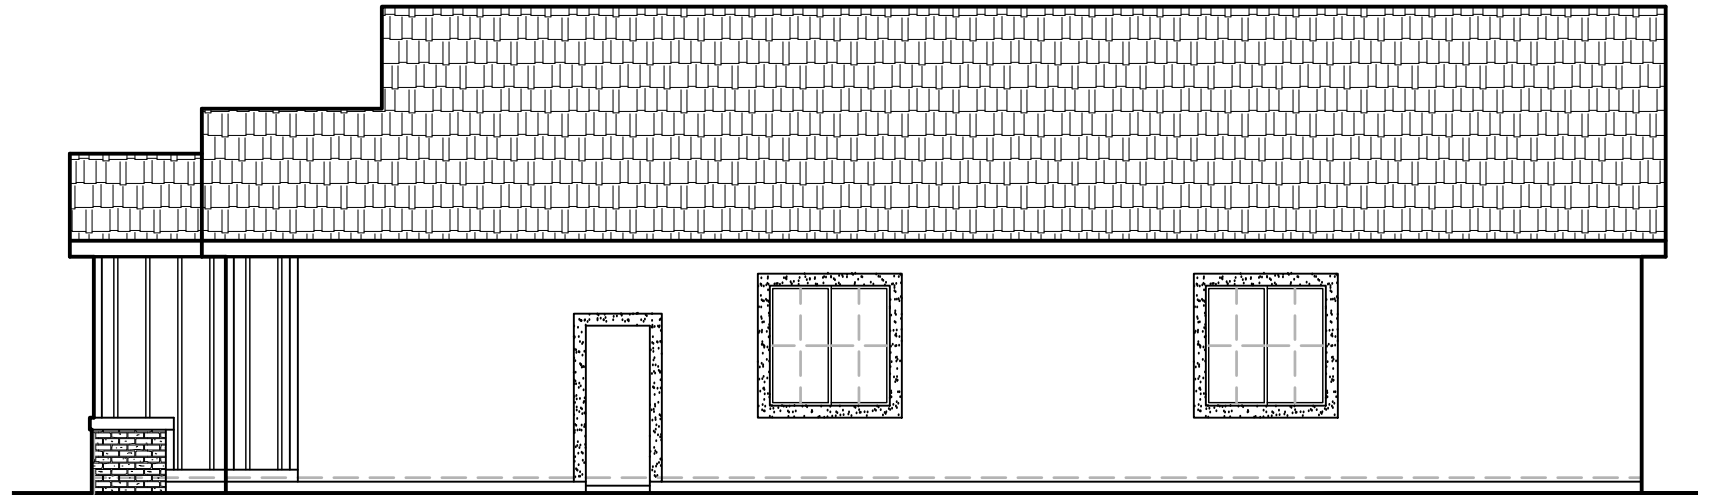


RIGHT SIDE ELEVATION
1/8" = 1'-0"

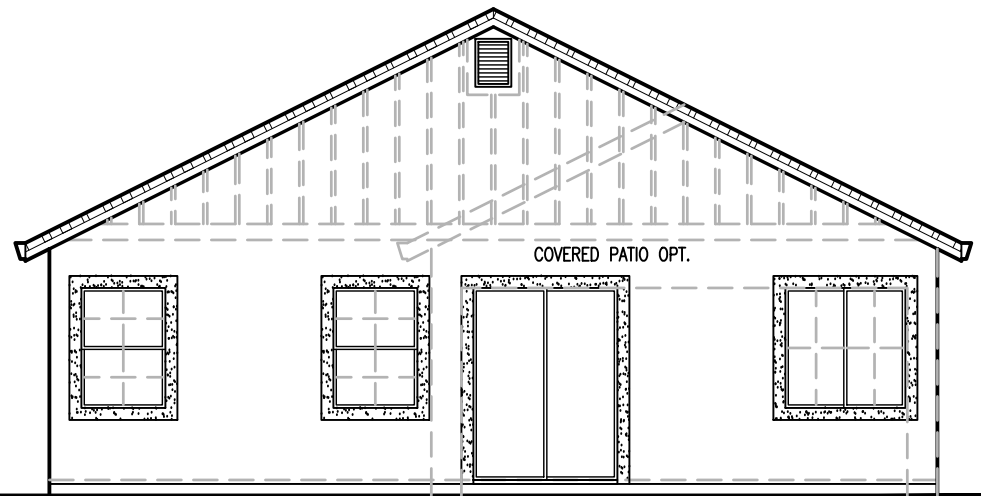

REAR ELEVATION
1/8" = 1'-0"

A ELEVATION - FARMHOUSE

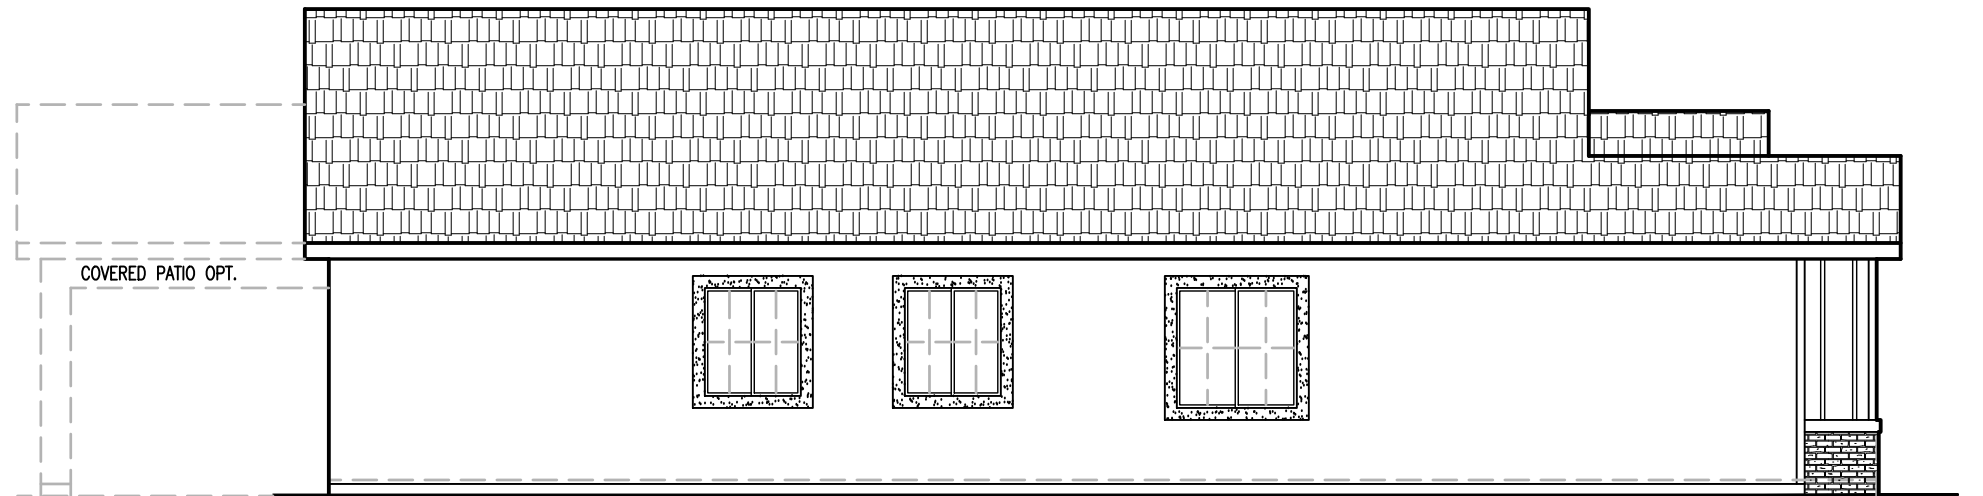


LEFT SIDE ELEVATION
1/8" = 1'-0"

1834 'A' ELEVATION




John Mourier Construction Inc.
Roseville, California

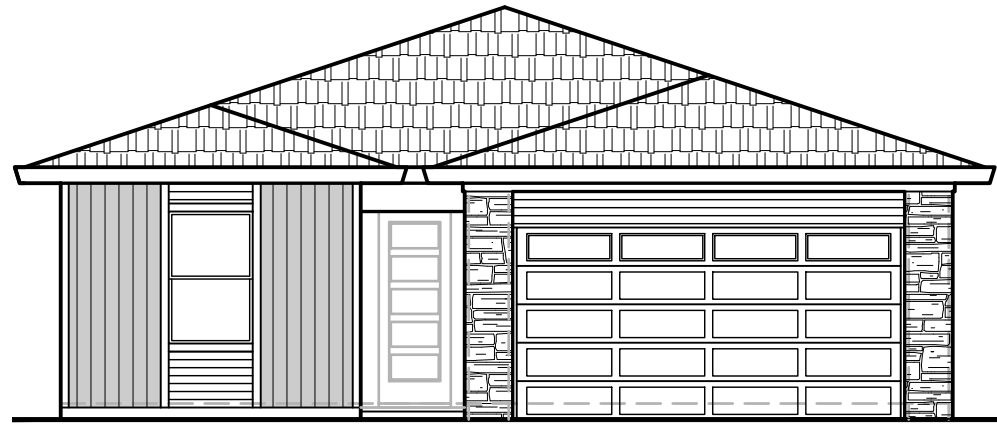


FRONT ELEVATION

1/8" = 1'-0"

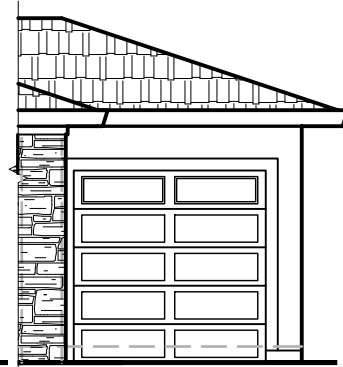


3 CAR GARAGE OPT.

1/8" = 1'-0"

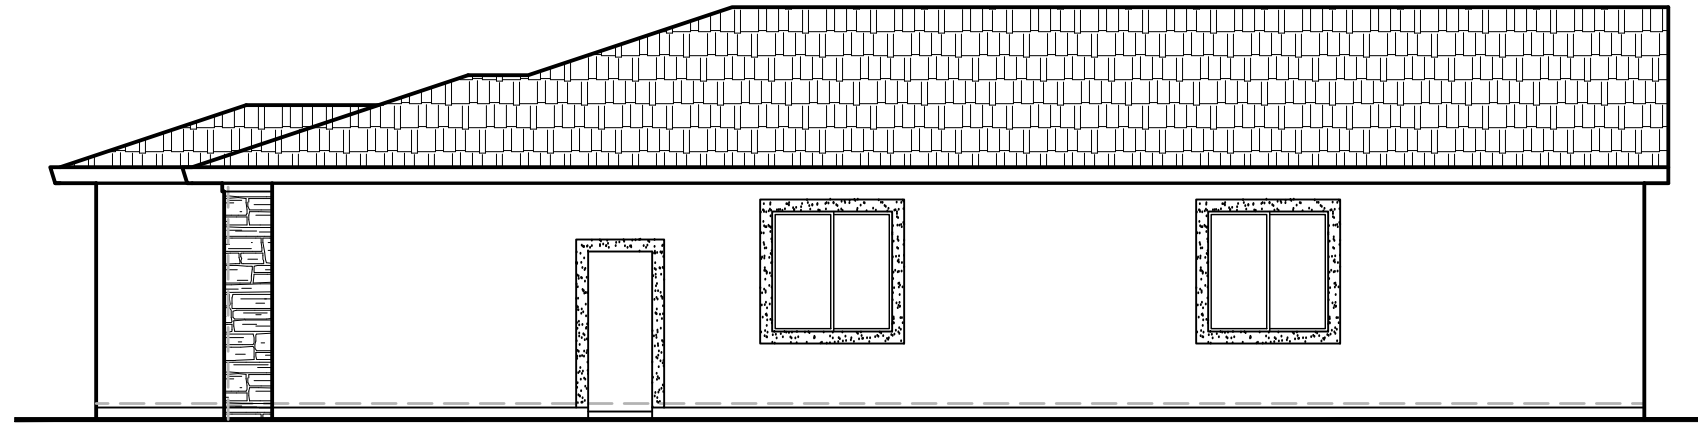

RIGHT SIDE ELEVATION


1/8" = 1'-0"

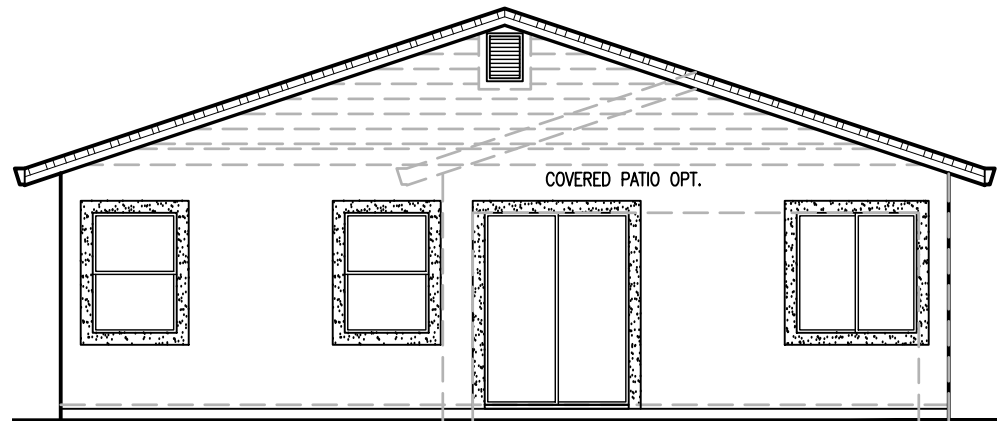

REAR ELEVATION

1/8" = 1'-0"

B ELEVATION - MODERN PRAIRIE

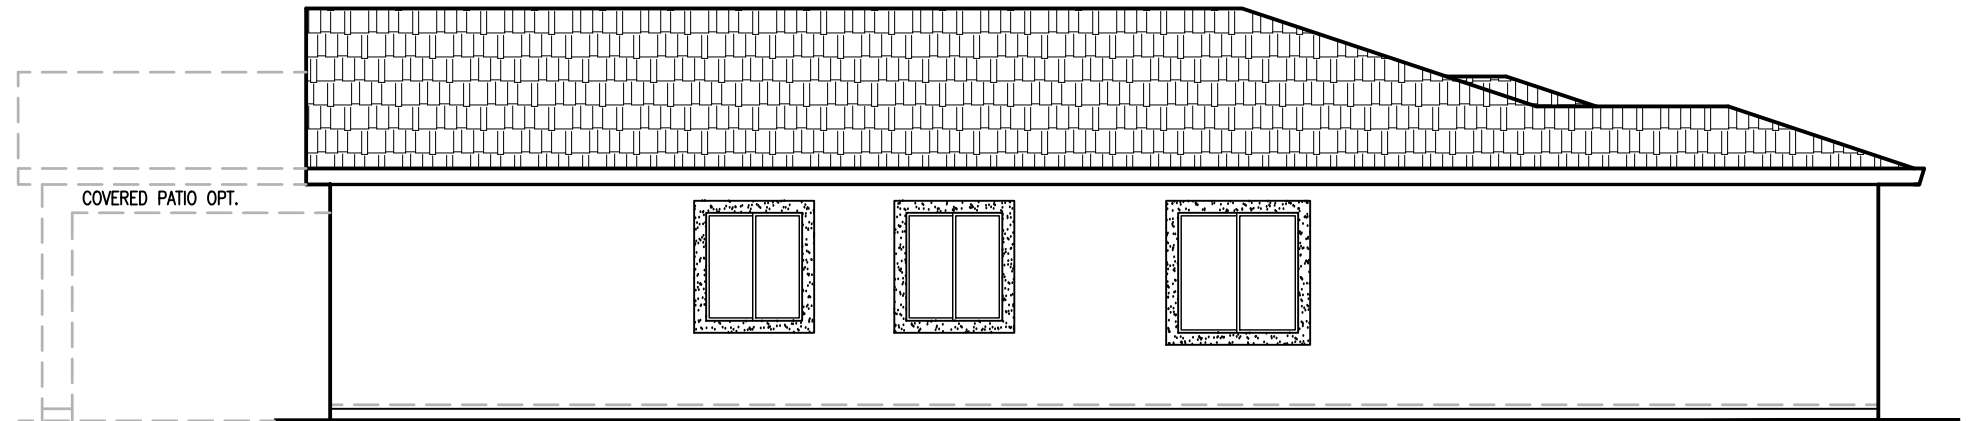

LEFT SIDE ELEVATION

1/8" = 1'-0"


1834 'B' ELEVATION




John Mourier Construction Inc.
Roseville, California




FRONT ELEVATION
1/8" = 1'-0"

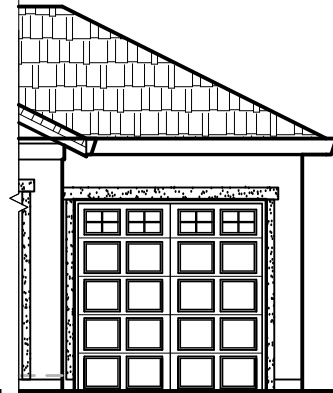

3 CAR GARAGE OPT.
1/8" = 1'-0"

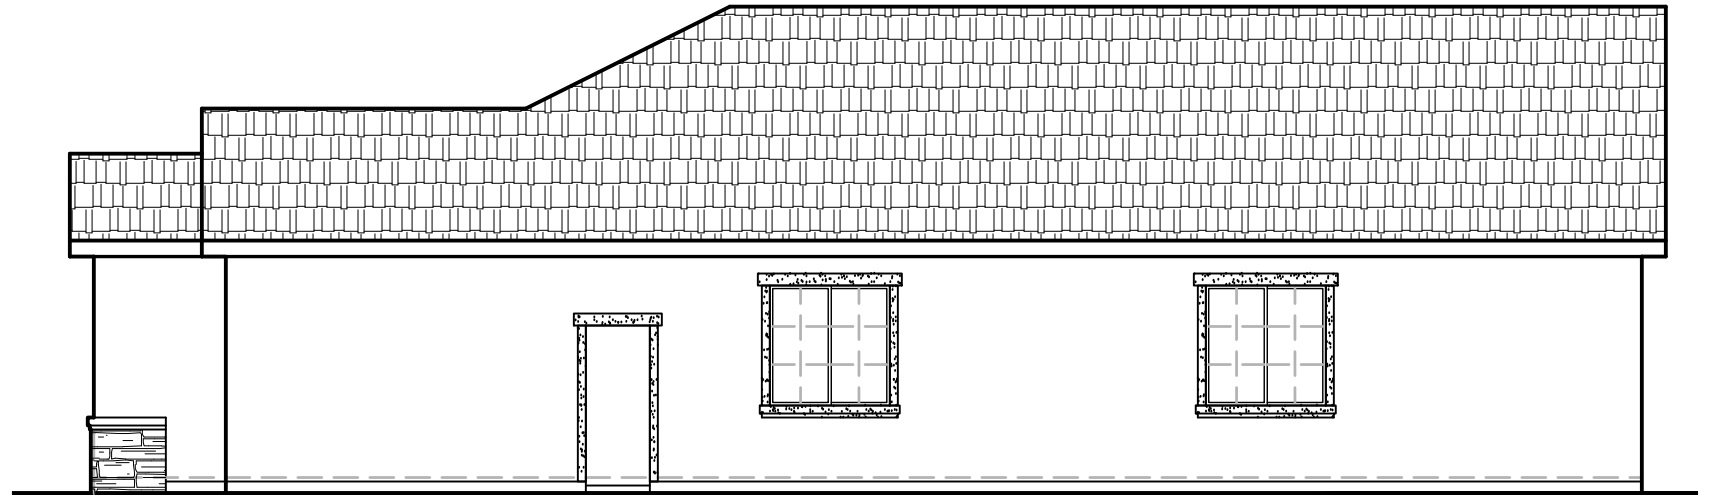


RIGHT SIDE ELEVATION
1/8" = 1'-0"

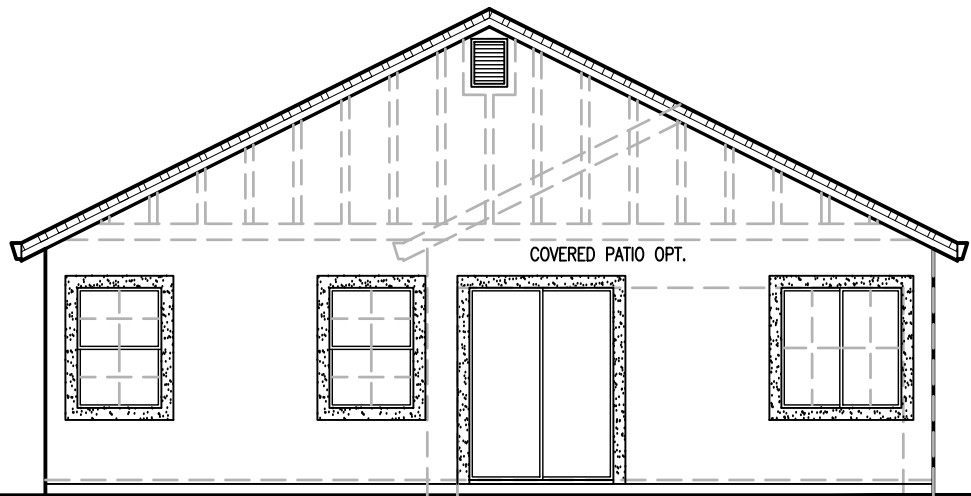

REAR ELEVATION
1/8" = 1'-0"

C ELEVATION - FRENCH COUNTRY

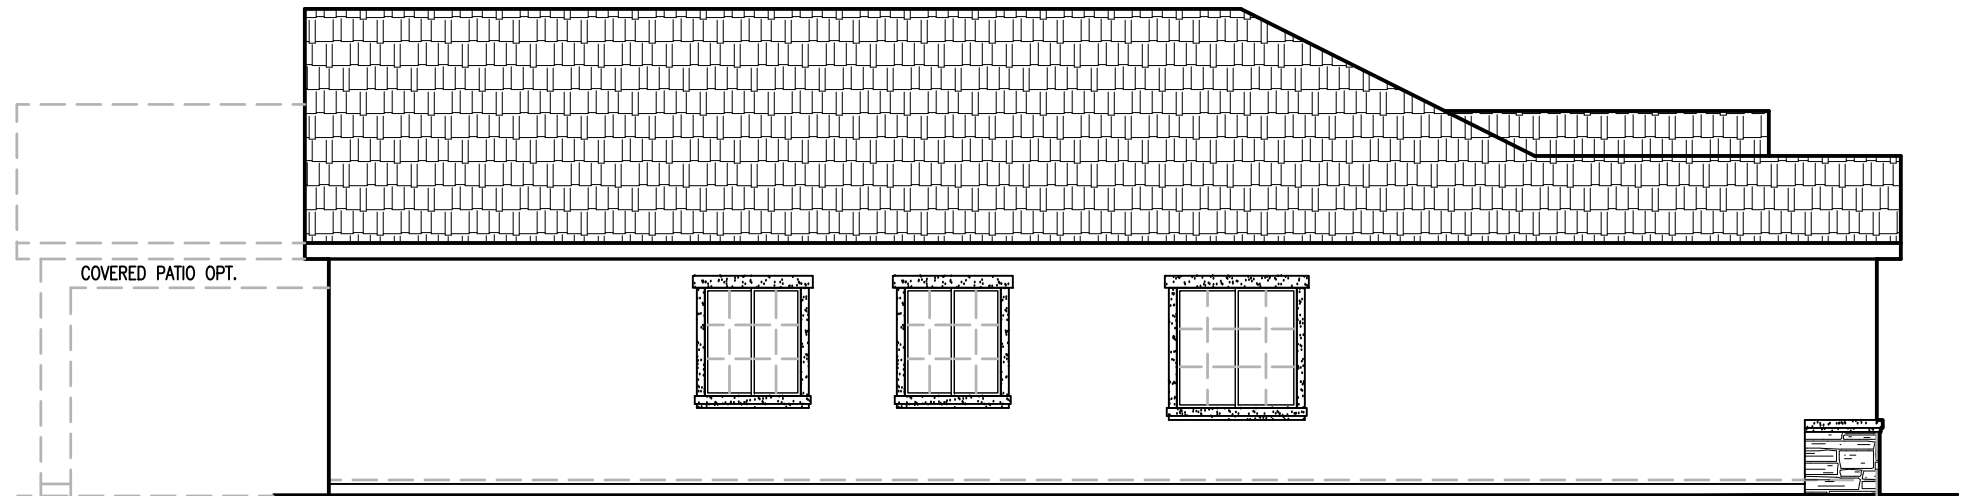


LEFT SIDE ELEVATION
1/8" = 1'-0"

1834 'C' ELEVATION



John Mourier Construction Inc.
Roseville, California

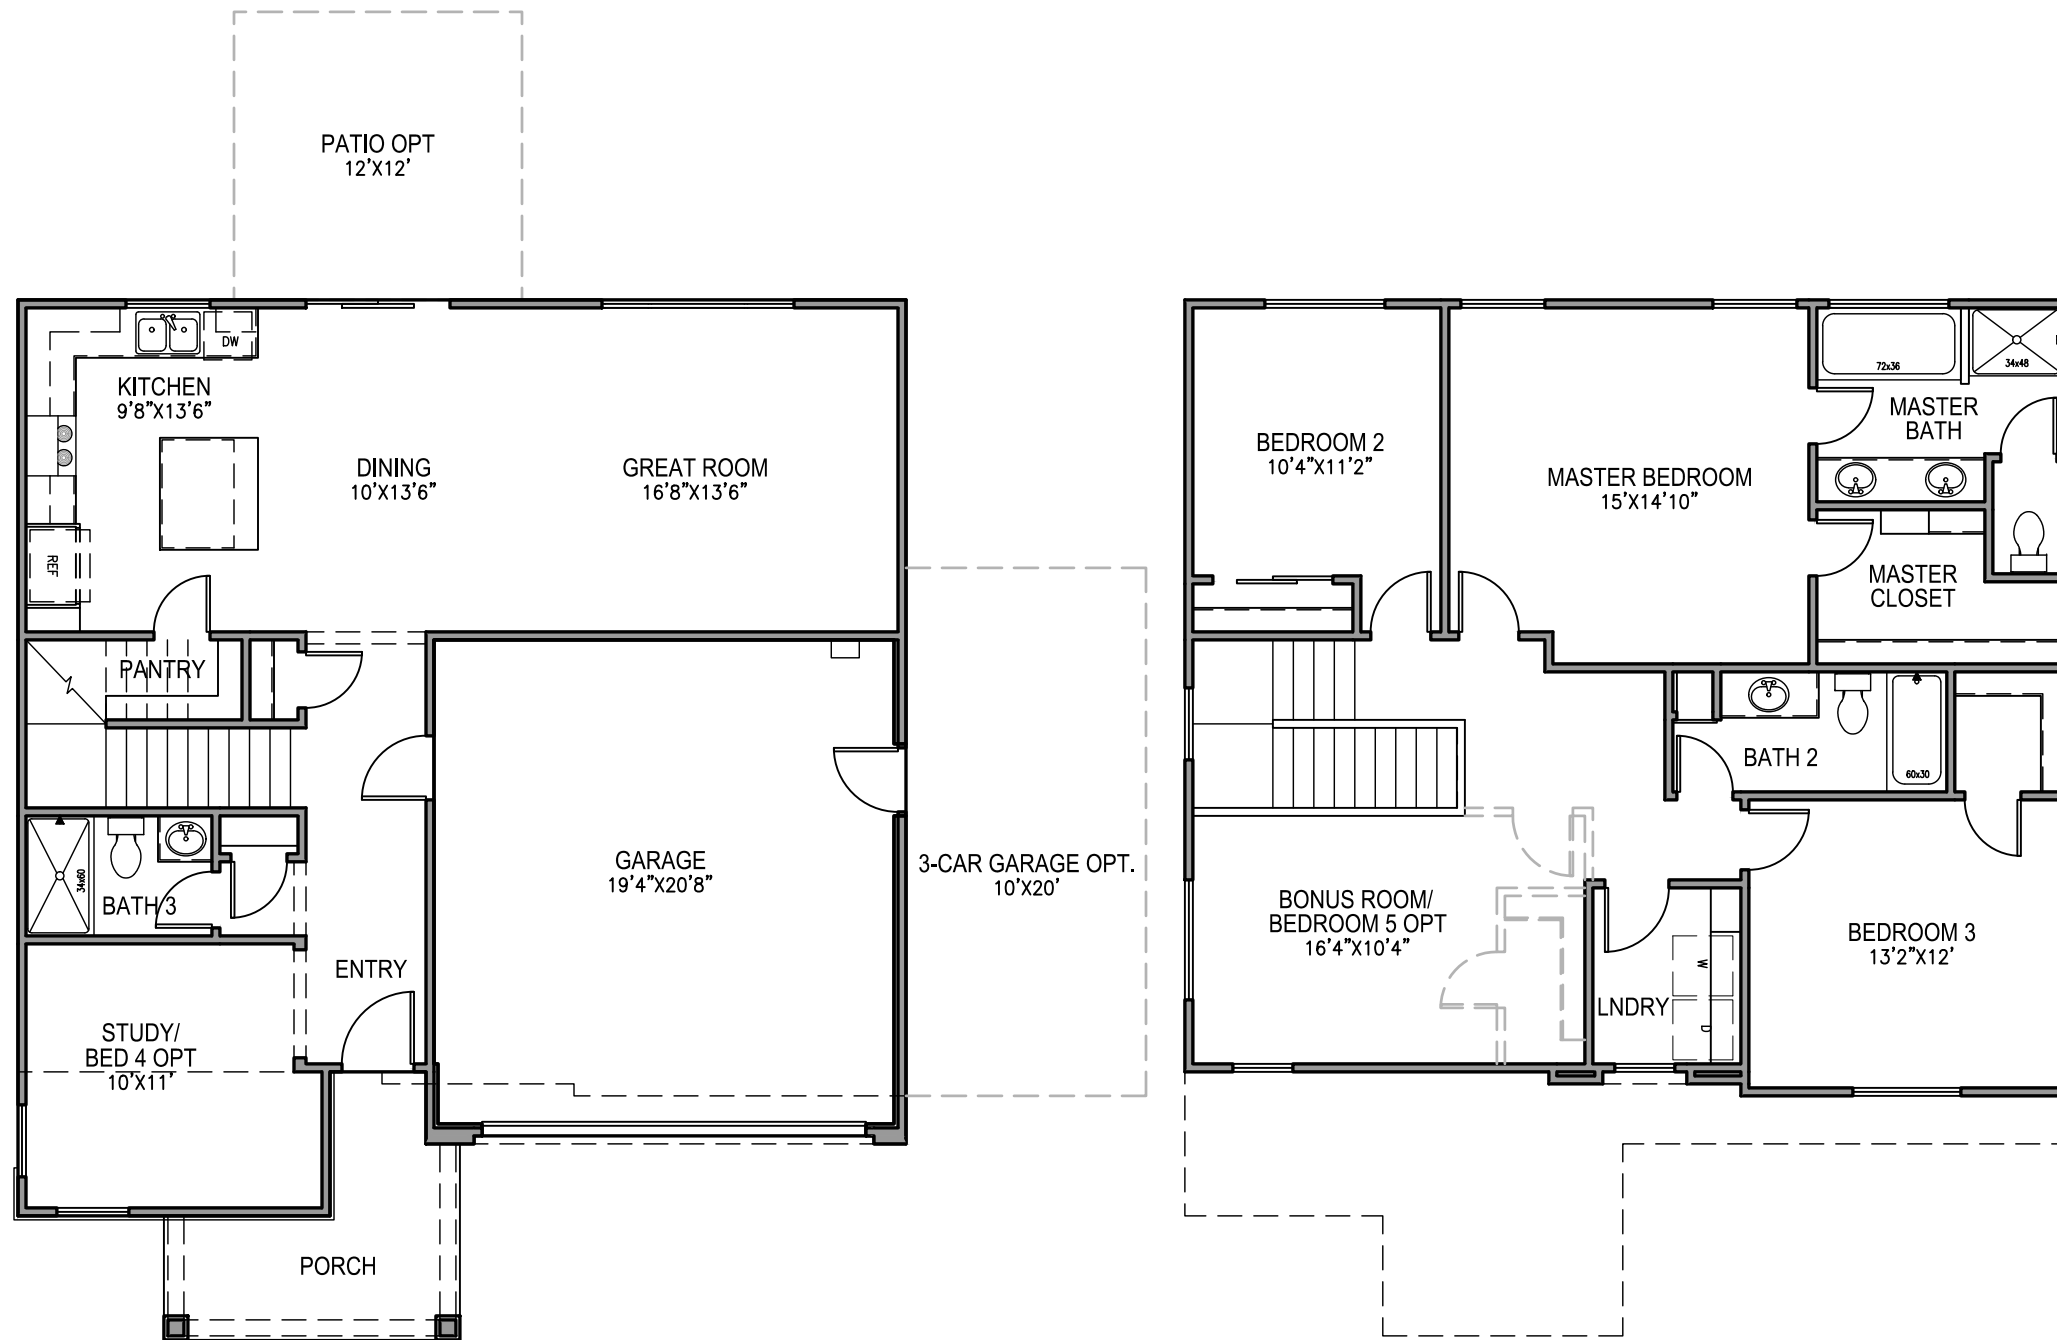


2054 FLOOR PLAN




John Mourier Construction Inc.
Roseville, California




FRONT ELEVATION
1/8" = 1'-0"

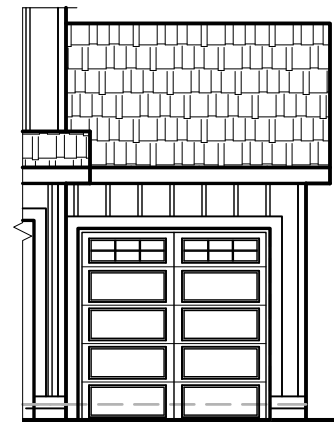


3 CAR GARAGE OPT.
1/8" = 1'-0"

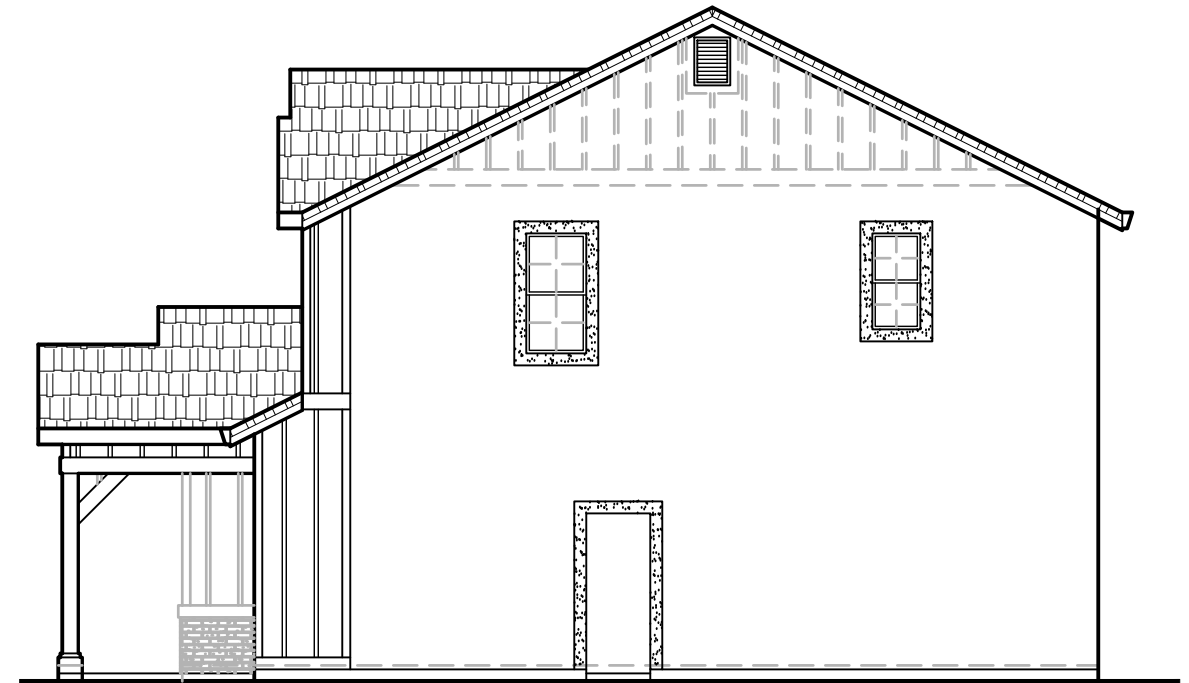

RIGHT SIDE ELEVATION
1/8" = 1'-0"

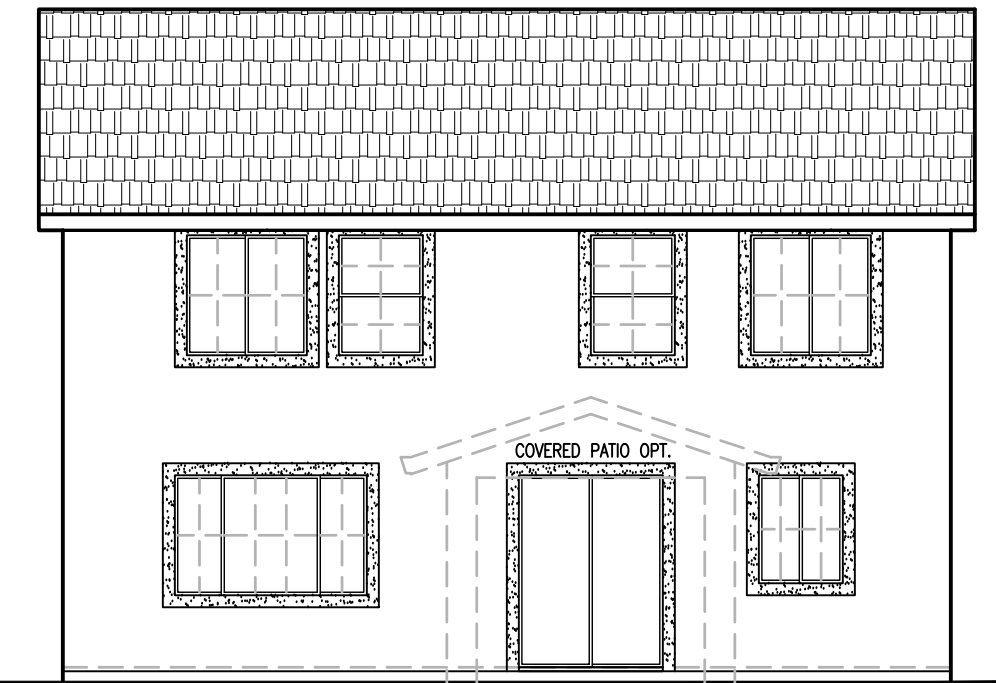

REAR ELEVATION
1/8" = 1'-0"

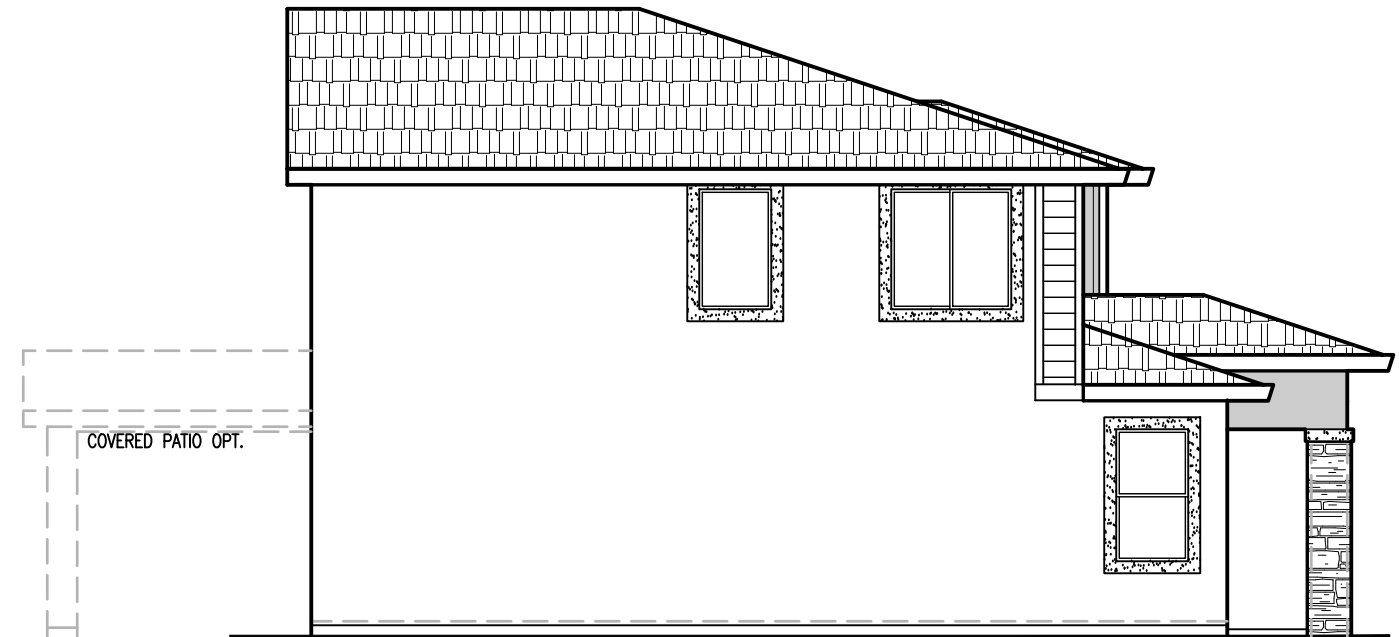

LEFT SIDE ELEVATION
1/8" = 1'-0"


2054 'A' ELEVATION




John Mourier Construction Inc.
Roseville, California




FRONT ELEVATION
1/8" = 1'-0"

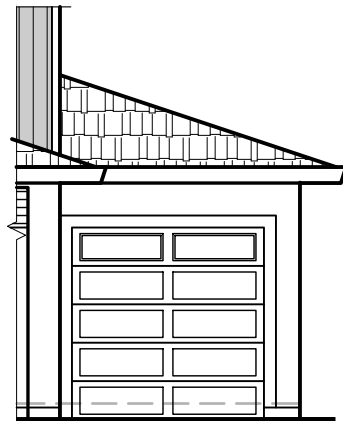


3 CAR GARAGE OPT.
1/8" = 1'-0"

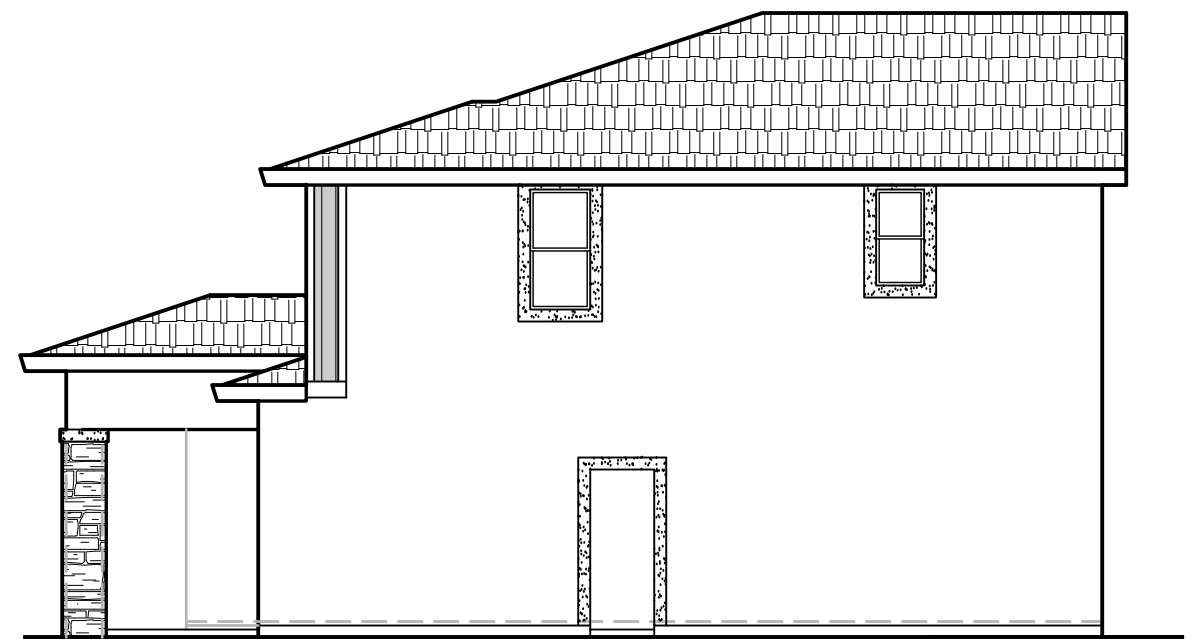

RIGHT SIDE ELEVATION
1/8" = 1'-0"

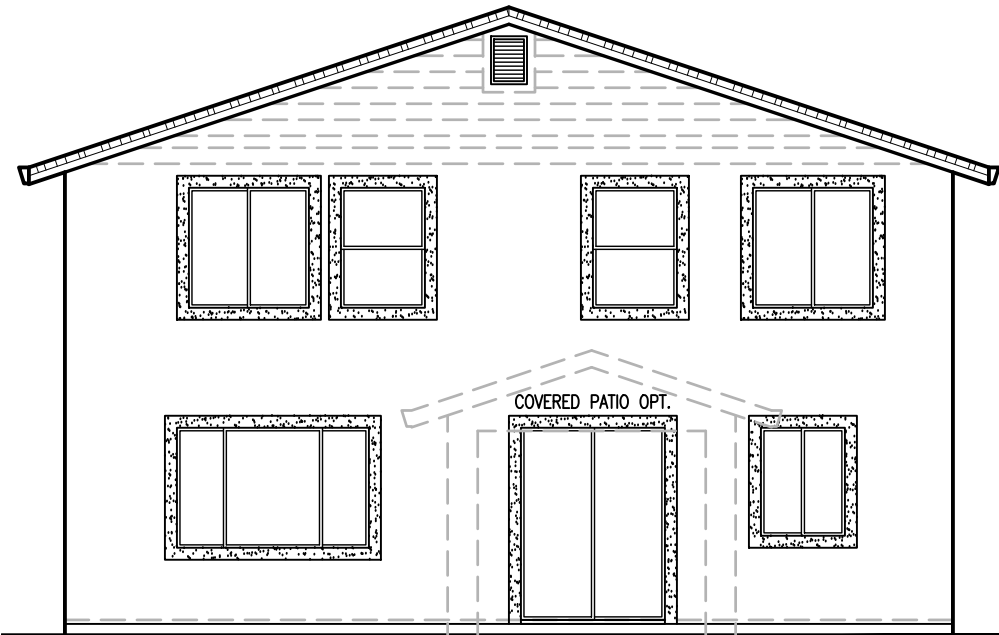

REAR ELEVATION
1/8" = 1'-0"

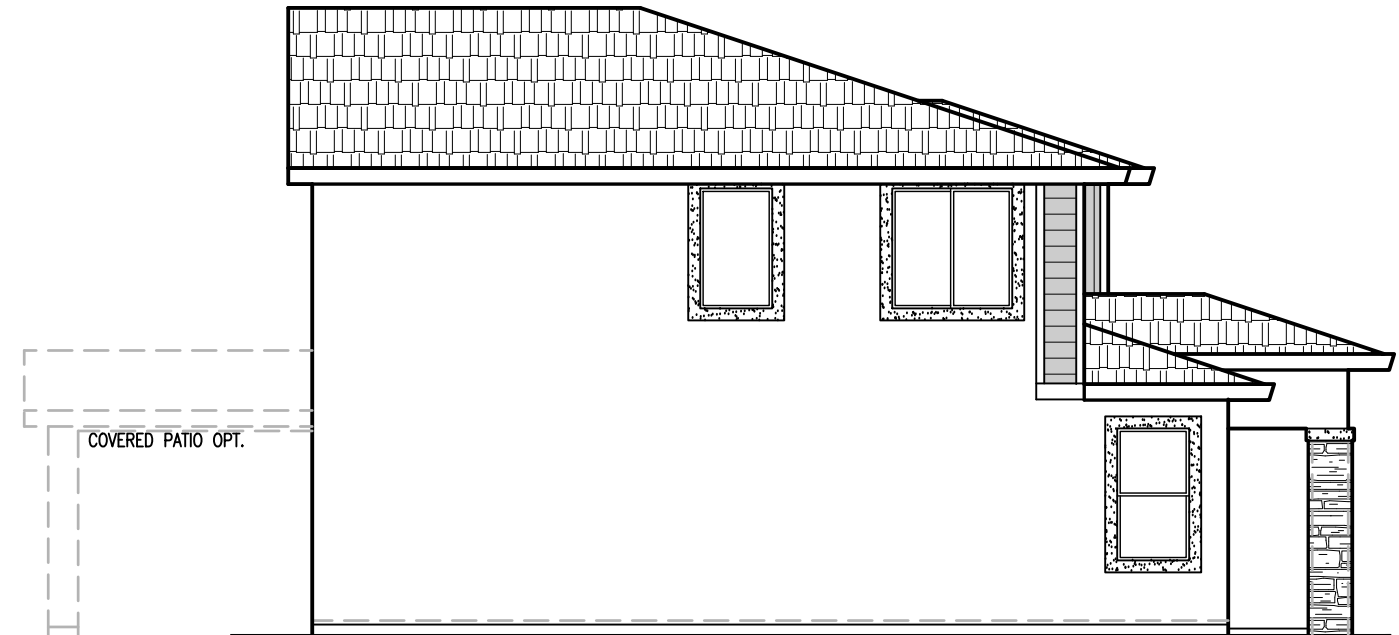

LEFT SIDE ELEVATION
1/8" = 1'-0"


2054 'B' ELEVATION




John Mourier Construction Inc.
Roseville, California




FRONT ELEVATION
1/8" = 1'-0"

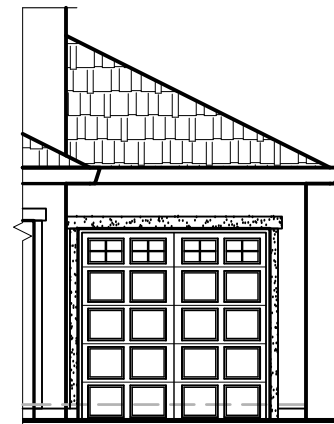


3 CAR GARAGE OPT.
1/8" = 1'-0"

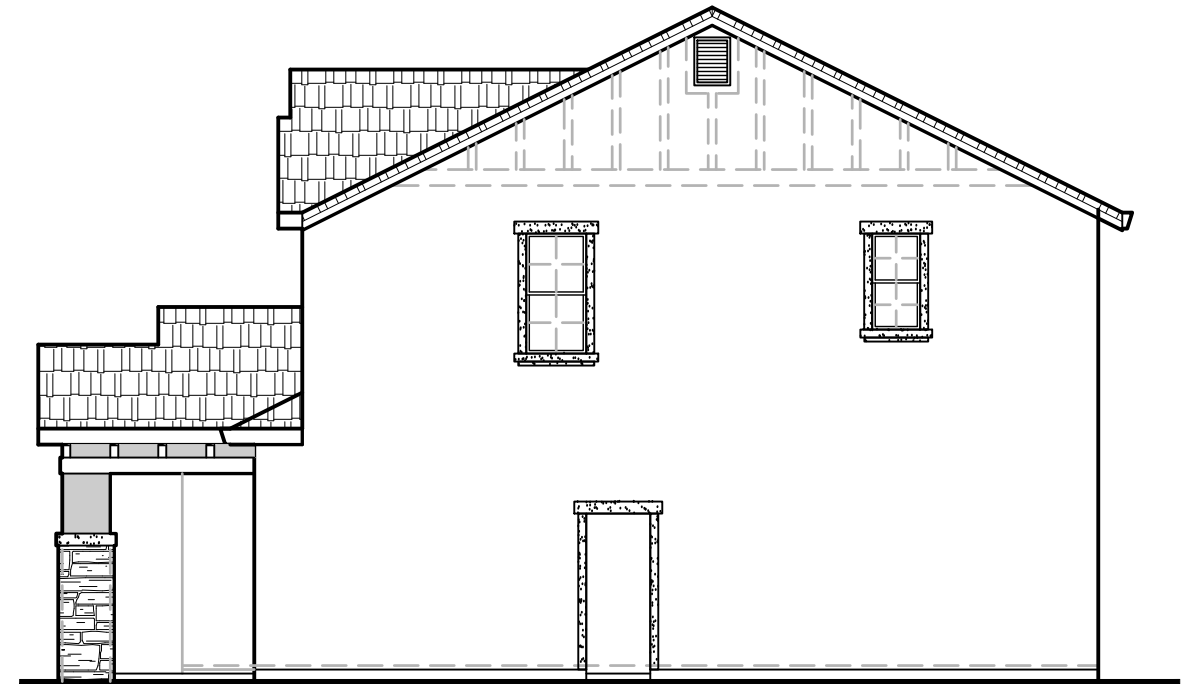

RIGHT SIDE ELEVATION
1/8" = 1'-0"

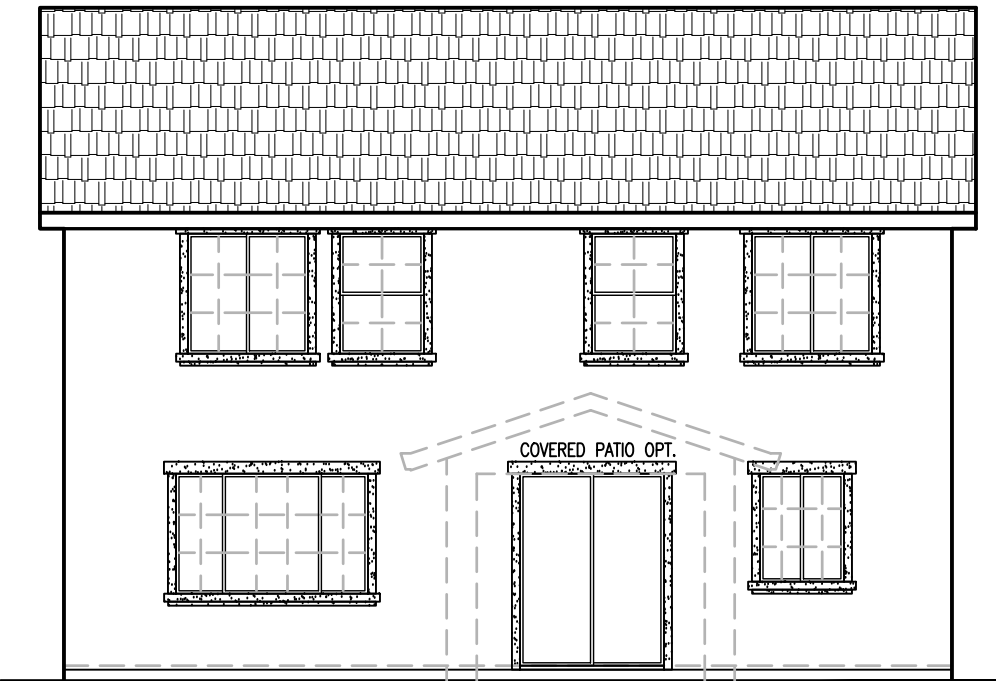

REAR ELEVATION
1/8" = 1'-0"


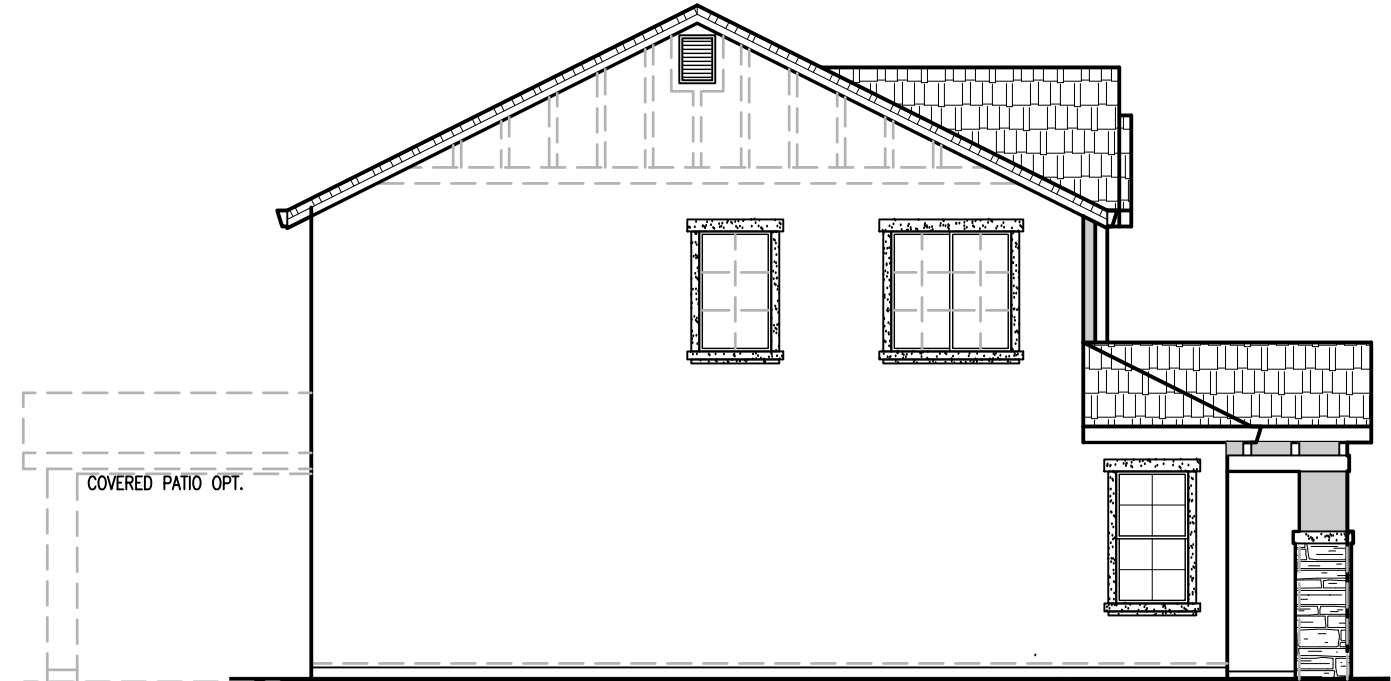


LEFT SIDE ELEVATION
1/8" = 1'-0"

2054 'C' ELEVATION



John Mourier Construction Inc.
Roseville, California

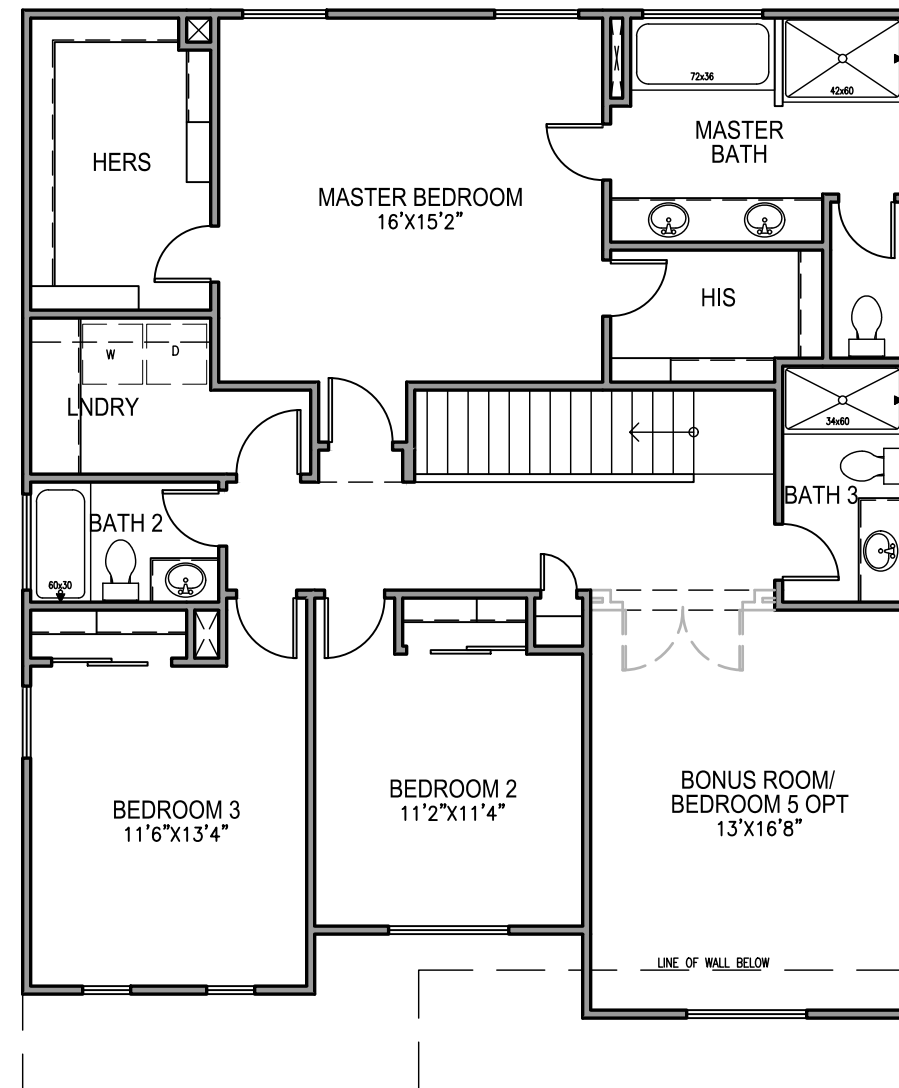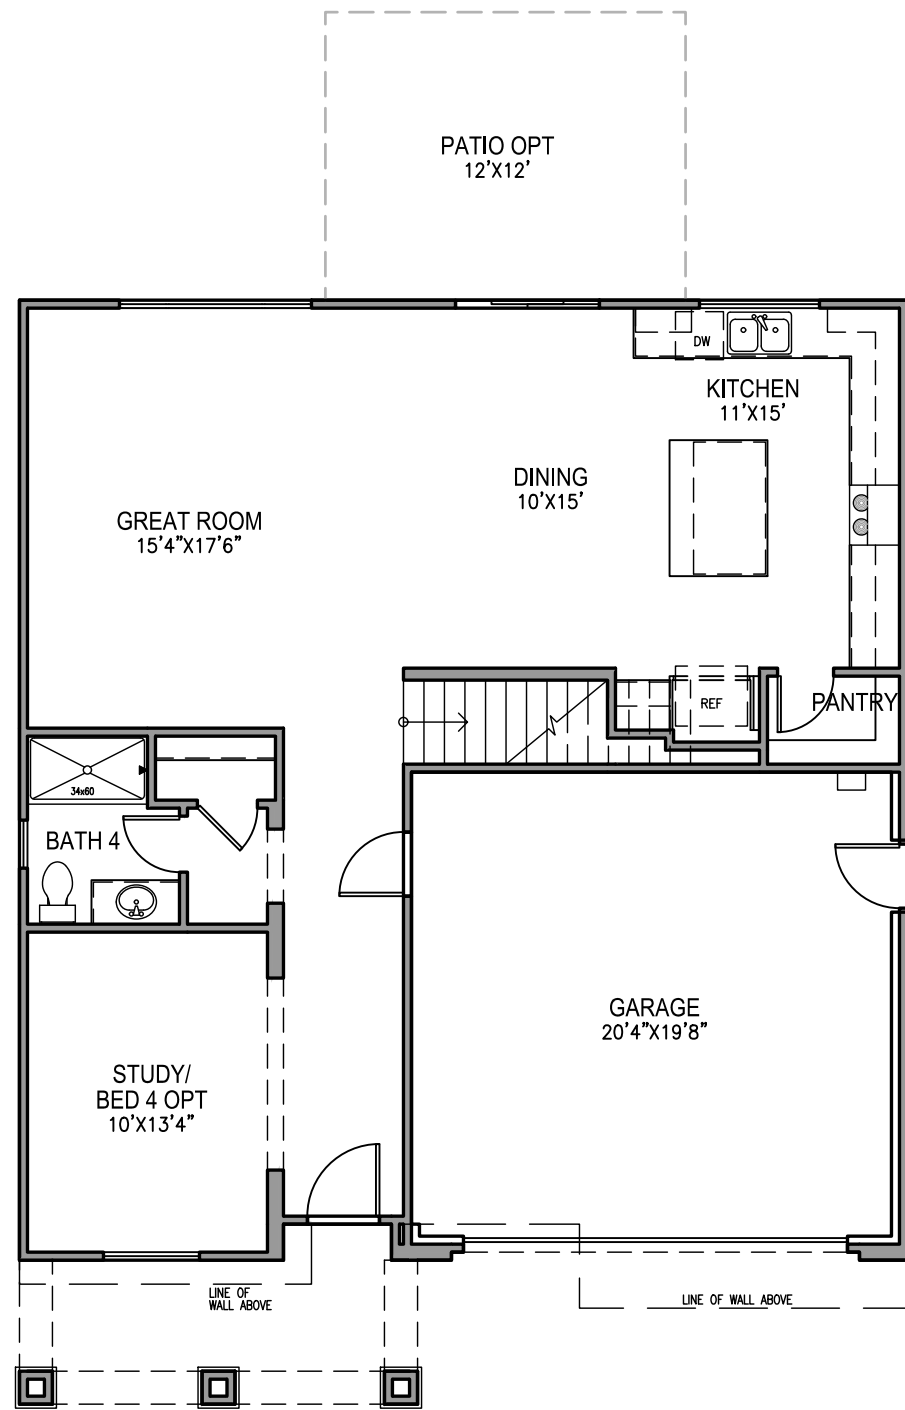

2518 FLOOR PLAN


JMC HOMES

John Mourier Construction Inc.
Roseville, California




FRONT ELEVATION

1/8" = 1'-0"

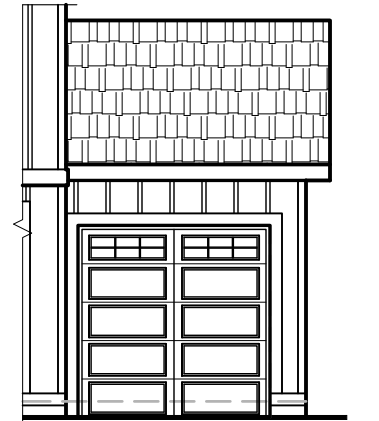


3 CAR GARAGE OPT.

1/8" = 1'-0"

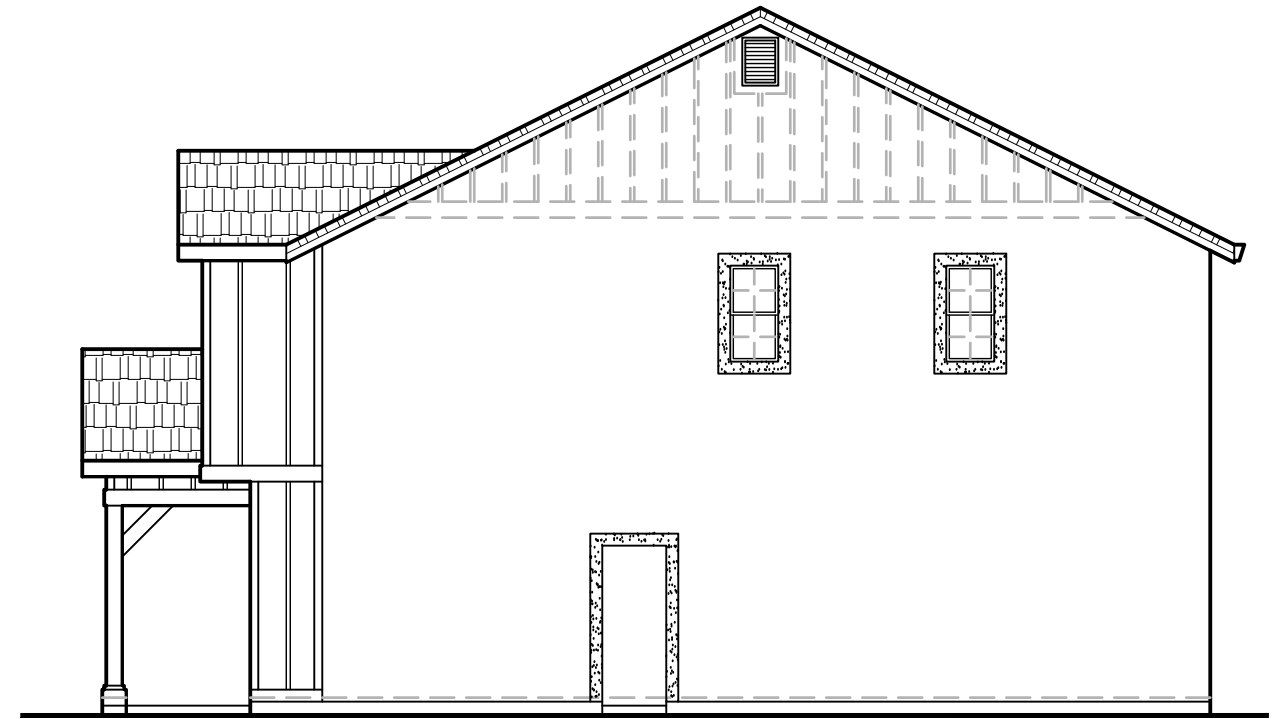


RIGHT SIDE ELEVATION

1/8" = 1'-0"

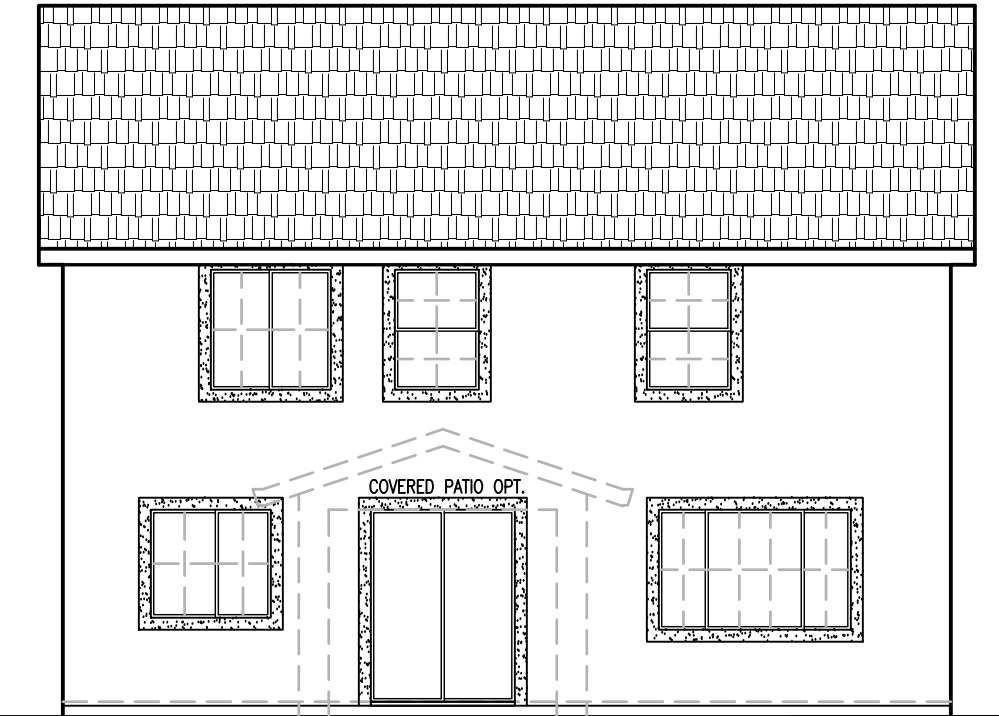

REAR ELEVATION

1/8" = 1'-0"

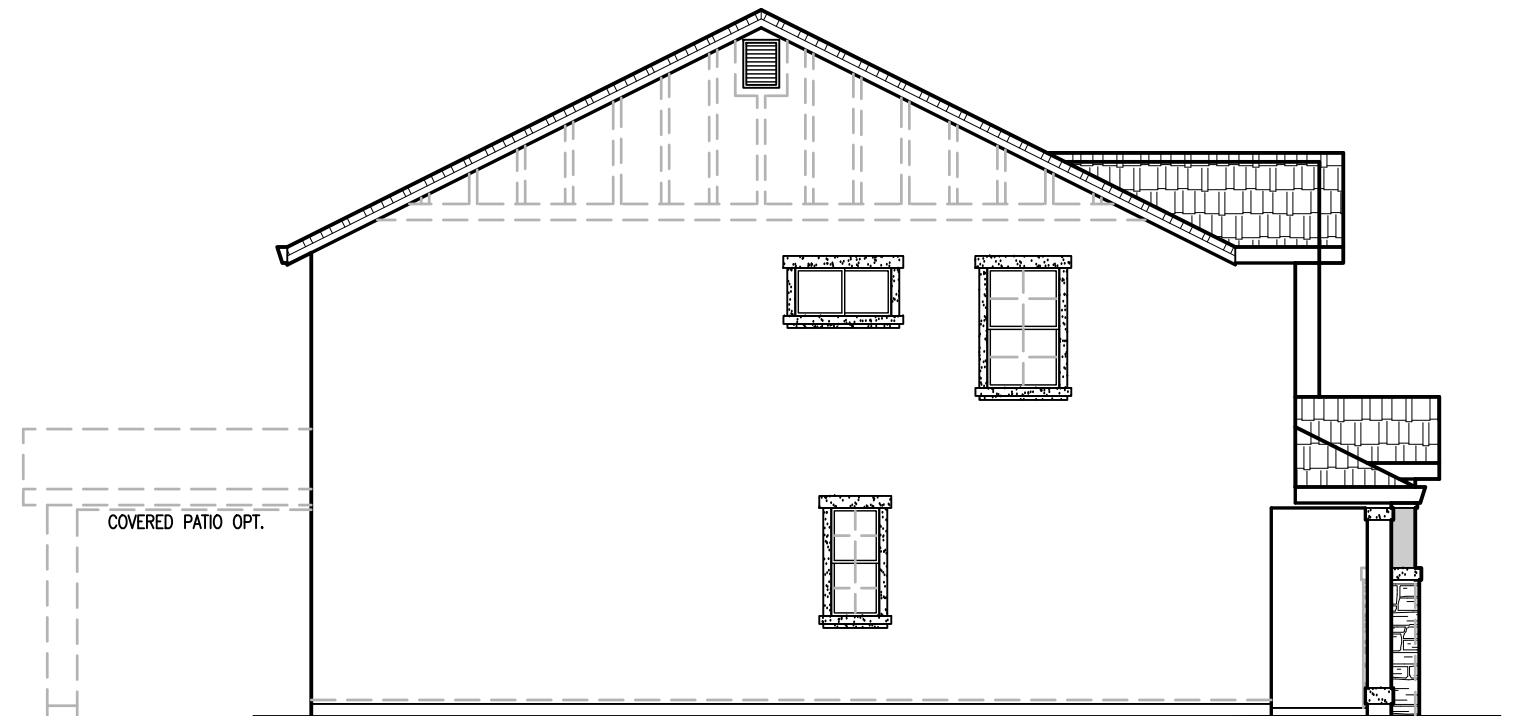

LEFT SIDE ELEVATION

1/8" = 1'-0"


2518 'A' ELEVATION




John Mourier Construction Inc.
Roseville, California




FRONT ELEVATION
1/8" = 1'-0"

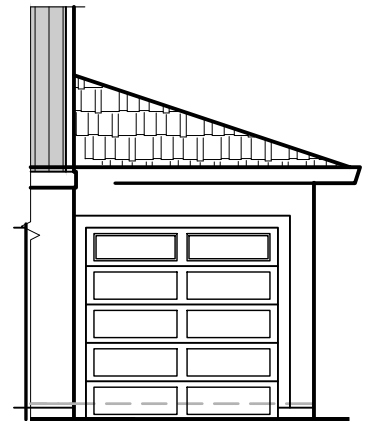


3 CAR GARAGE OPT.
1/8" = 1'-0"

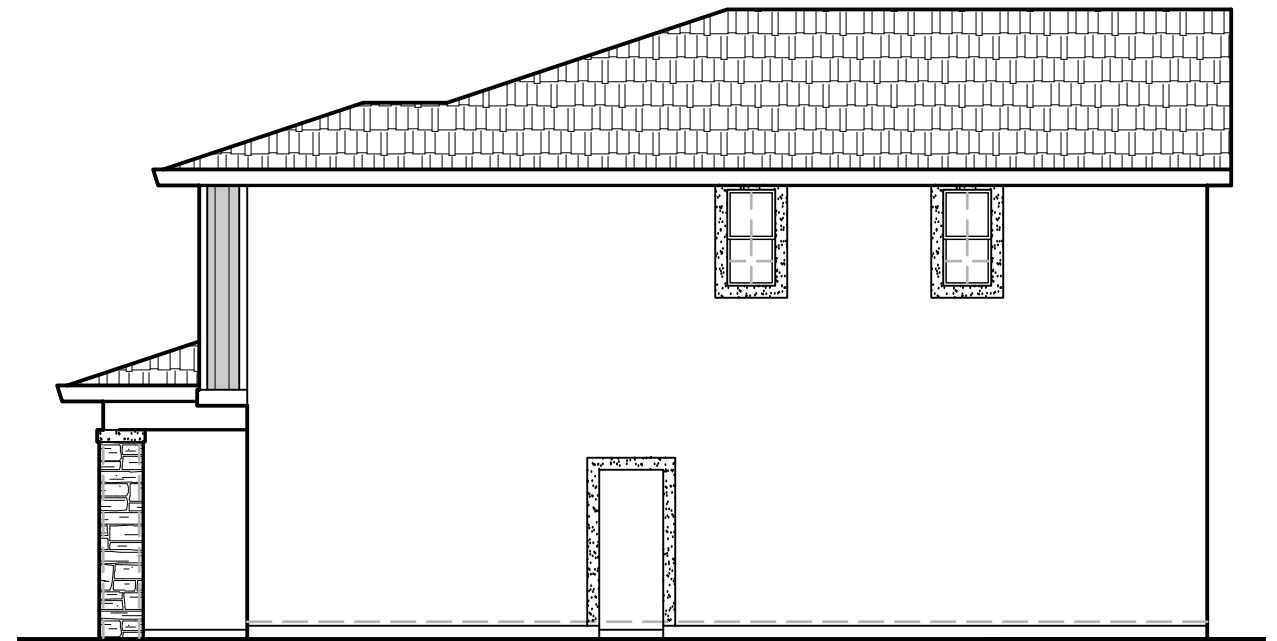

RIGHT SIDE ELEVATION
1/8" = 1'-0"

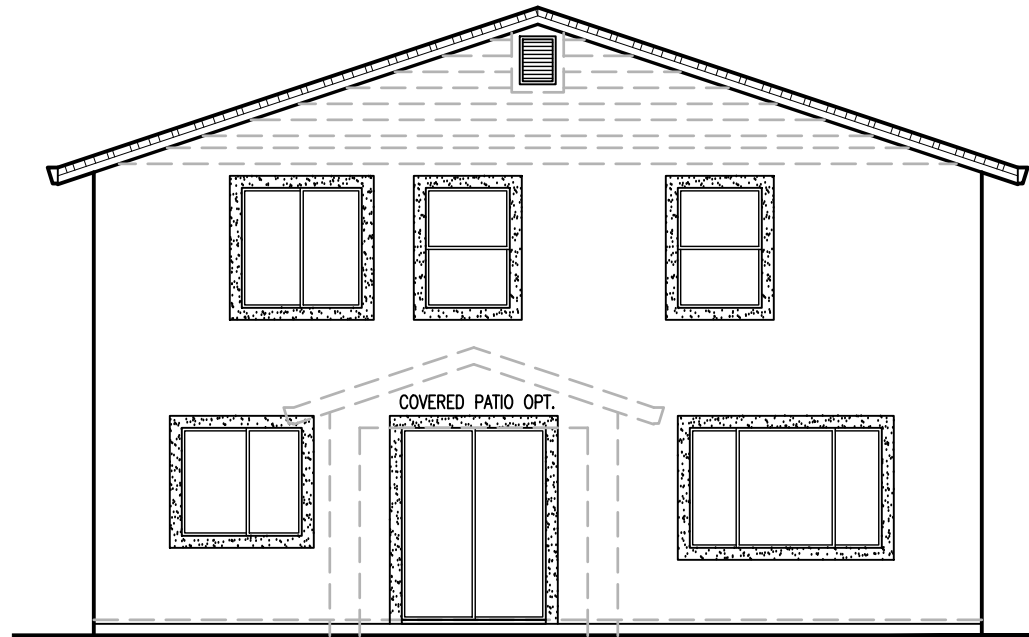

REAR ELEVATION
1/8" = 1'-0"

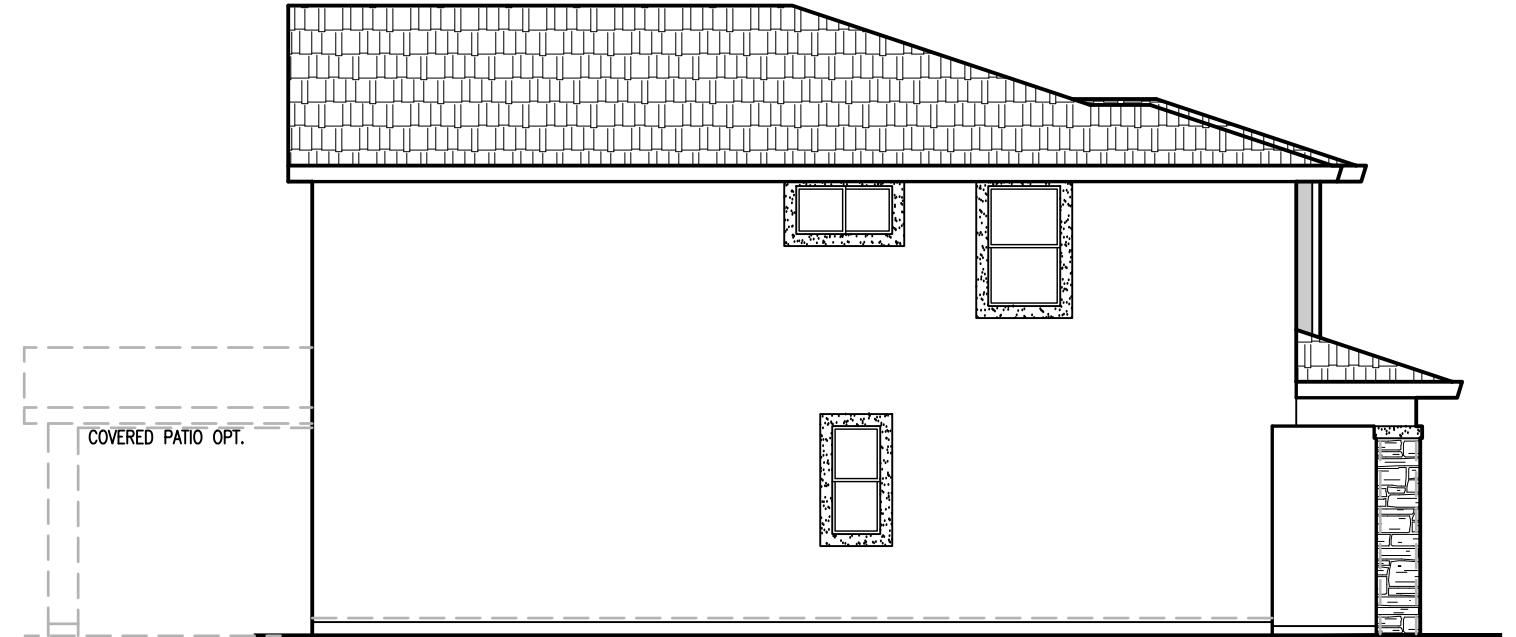

LEFT SIDE ELEVATION
1/8" = 1'-0"


2518 'B' ELEVATION

JMC HOMES


John Mourier Construction Inc.
Roseville, California




FRONT ELEVATION
1/8" = 1'-0"

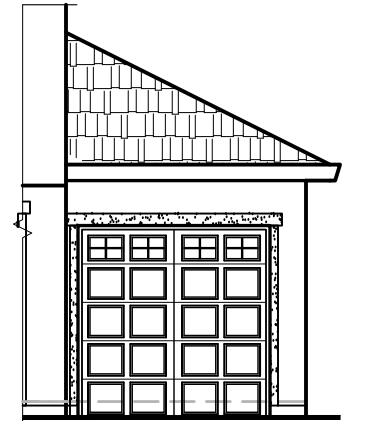


3 CAR GARAGE OPT.
1/8" = 1'-0"

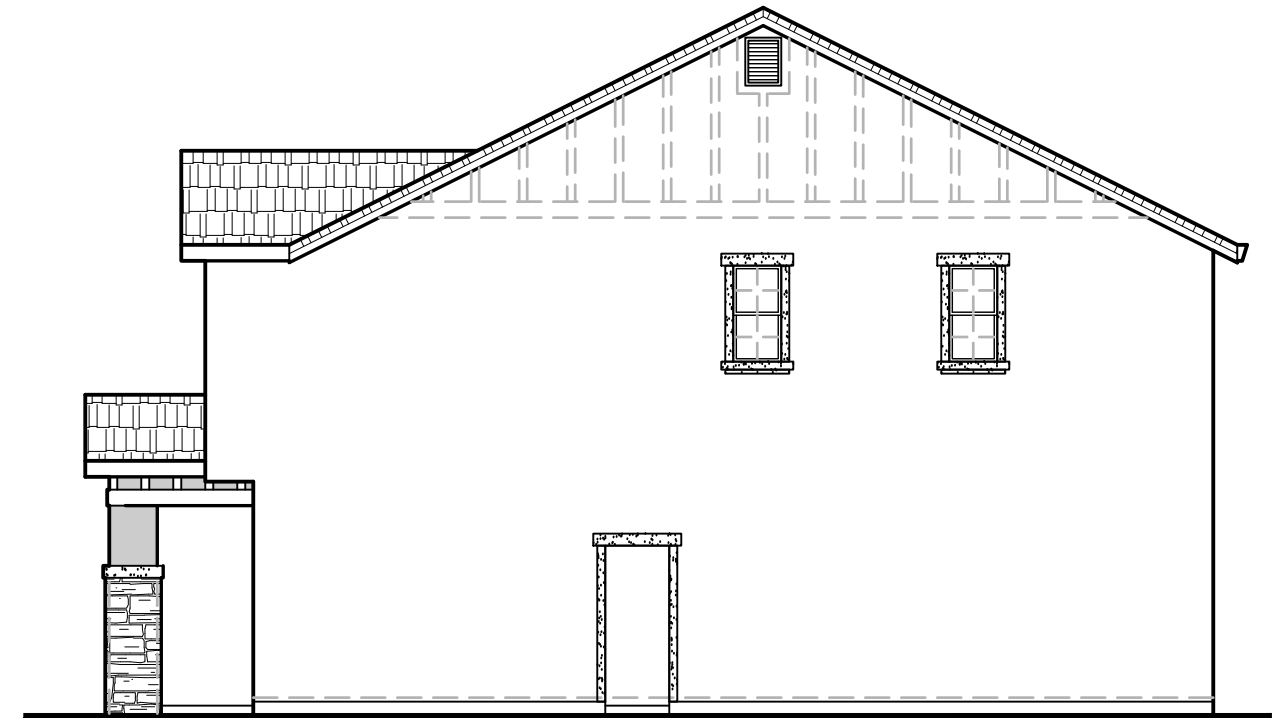

RIGHT SIDE ELEVATION
1/8" = 1'-0"

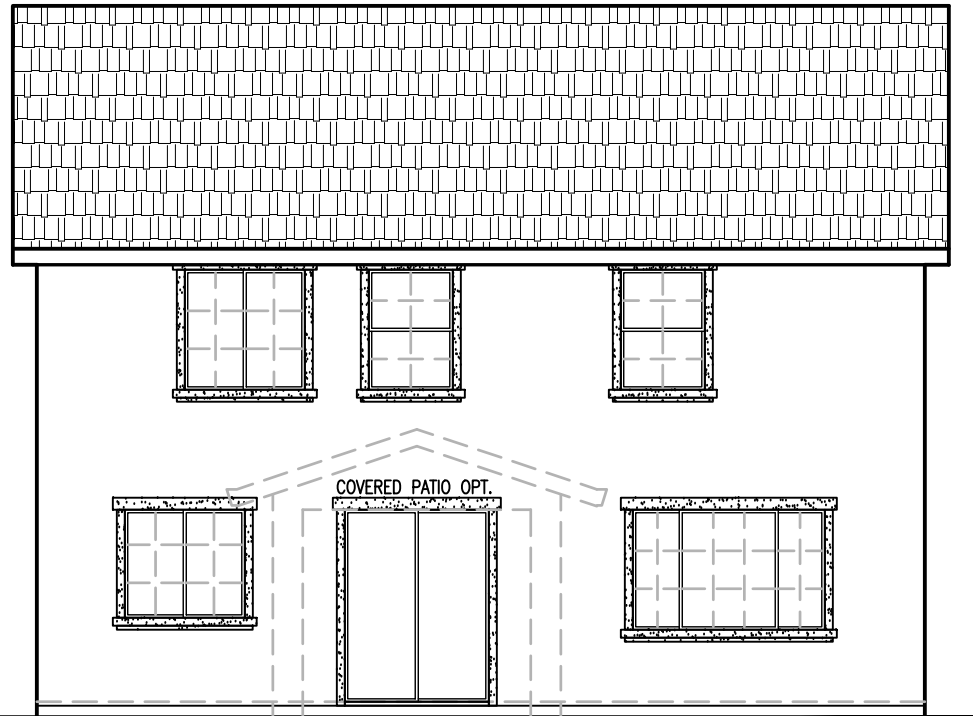

REAR ELEVATION
1/8" = 1'-0"

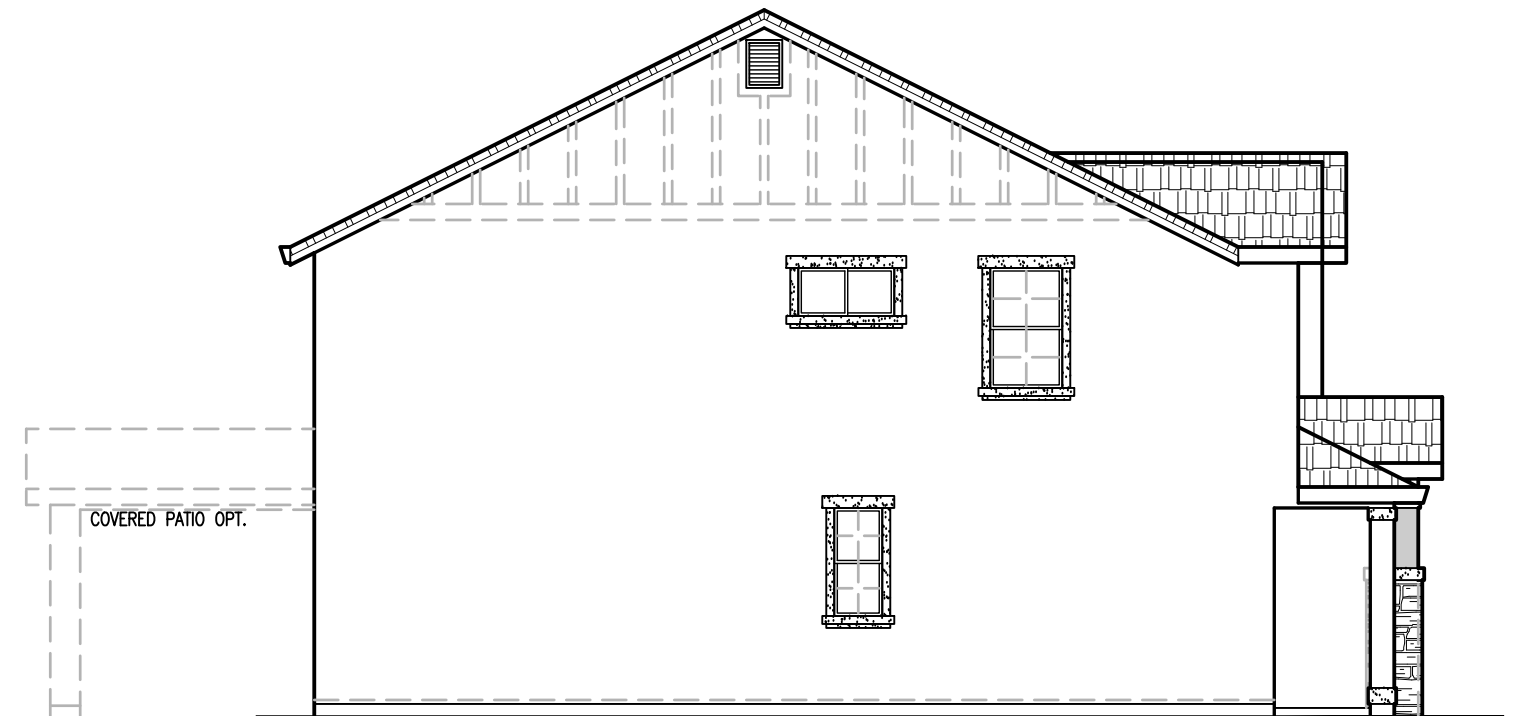


LEFT SIDE ELEVATION
1/8" = 1'-0"

2518 'C' ELEVATION



John Mourier Construction Inc.
Roseville, California

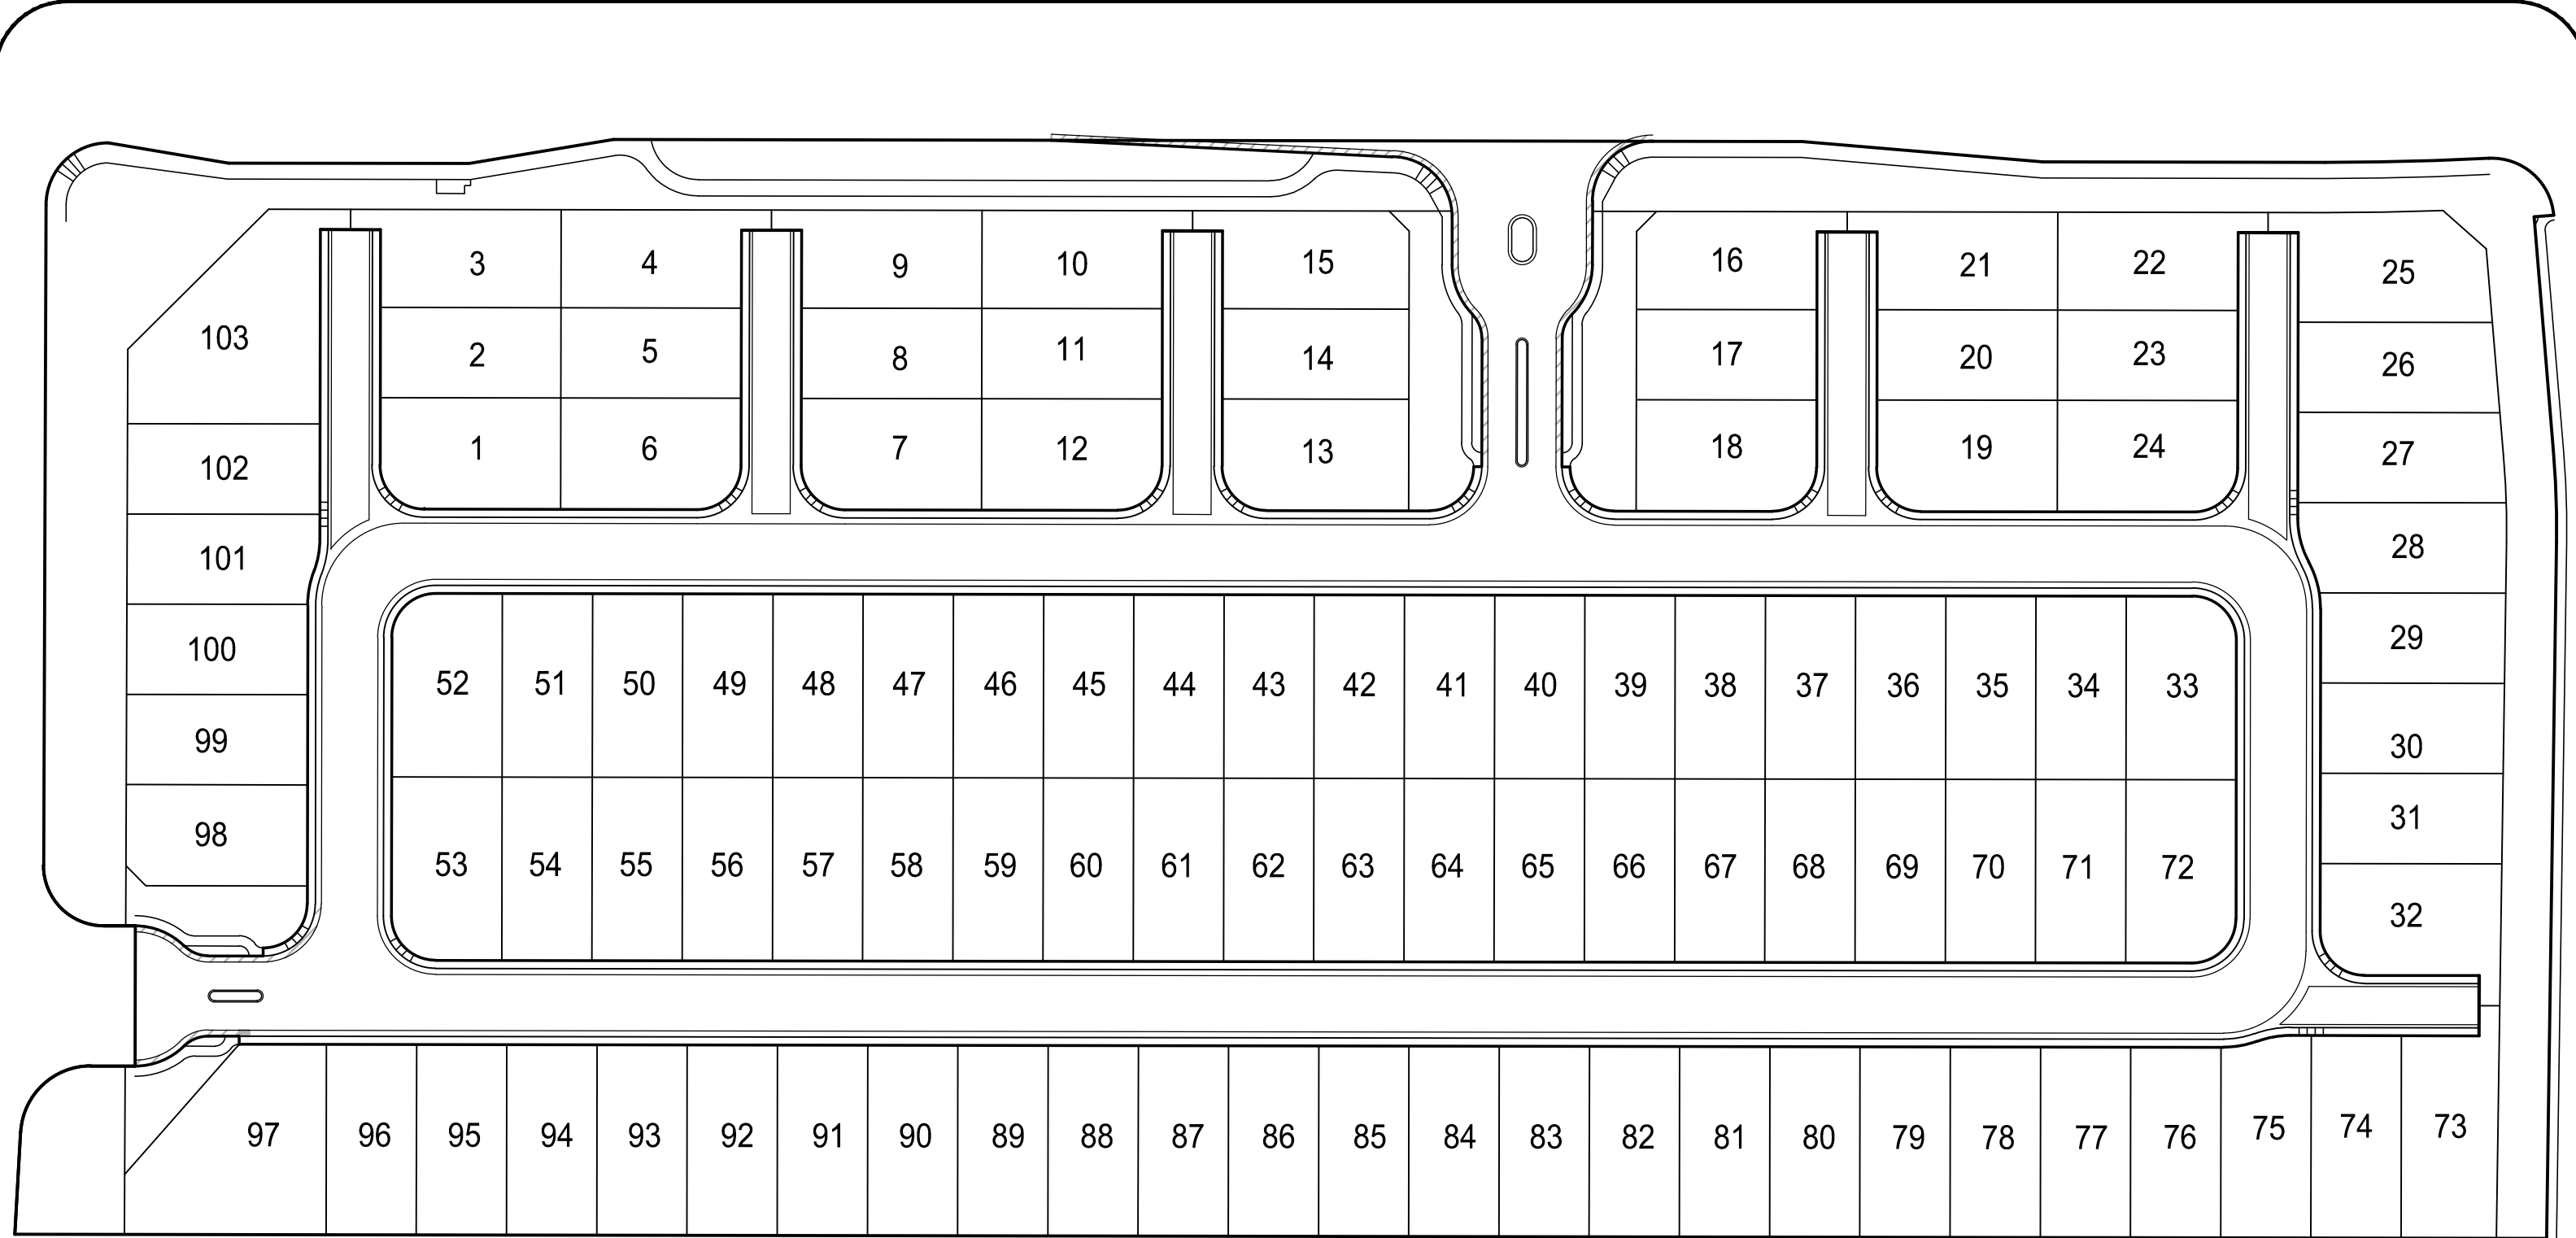

SIERRA VISTA DF-20
SITE MAP




John Mourier Construction Inc.
Roseville, California

TYPICAL LANDSCAPE:

SHRUBS: (8)-5 GALLON
(11)-1 GALLON
TREES: (1)-15 GALLON TREE
(1)-24" BOX TREE

CORNER LANDSCAPE:

SHRUBS: (20)-5 GALLON
(32)-1 GALLON
TREES: (3)-15 GALLON TREE
(2)-24" BOX TREE

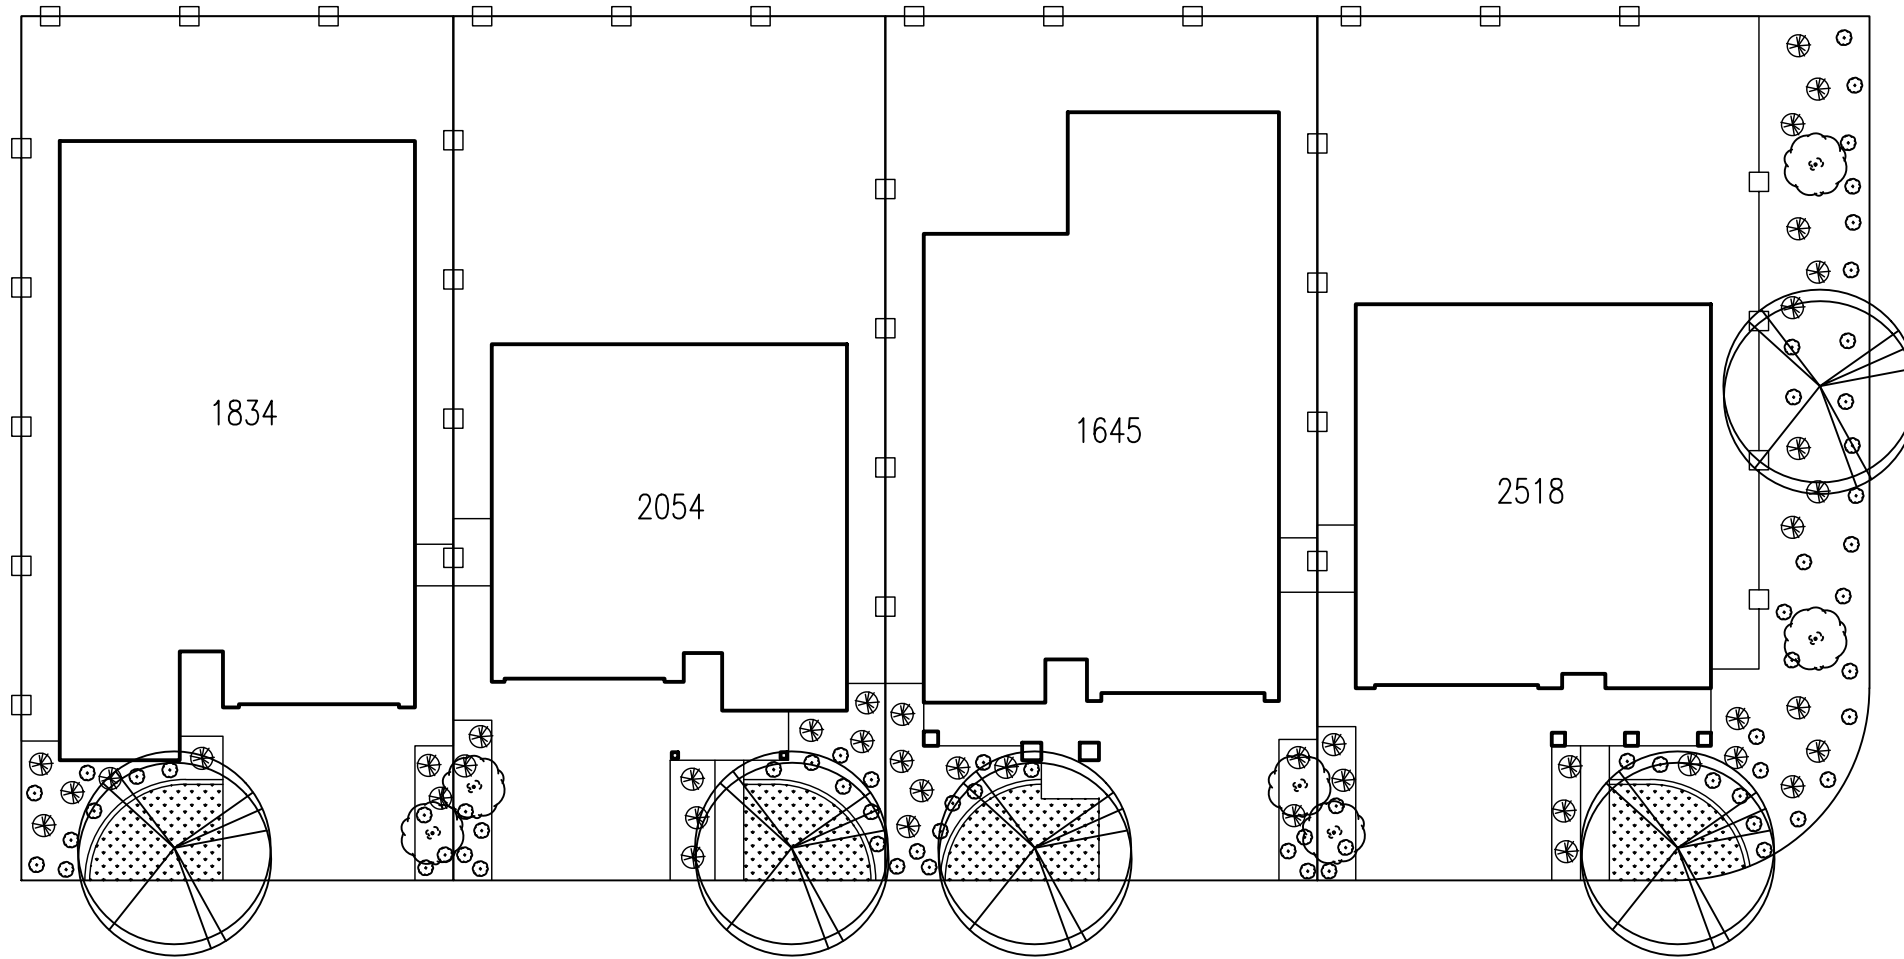

LEGEND

	SOD
	HARDSCAPE
	CONC. CURBING
	WOOD FENCE
	1 GALLON SHRUB
	5 GALLON SHRUB
	15 GALLON TREE
	24" BOX TREE

SIERRA VISTA DF-20
TYPICAL LANDSCAPING



John Mourier Construction Inc.
Roseville, California