


PC EXHIBIT G

PLANT SCHEDULE

TREES	CODE	QTY	BOTANICAL / COMMON NAME	SIZE
	PIS KEI	11	Pistacia chinensis 'Keith Davey' / Keith Davey Chinese Pistache	24" box
	QUE RUB	4	Quercus rubra / Red Oak	24" box
SHRUBS	CODE	QTY	BOTANICAL / COMMON NAME	SIZE
	ARC REY	183	Arctostaphylos uva-ursi 'Point Reyes' / Point Reyes Kinnikinnick	1 gal
	ARC MIS	27	Arctostaphylos x 'Pacific Mist' / Pacific Mist Manzanita	5 gal
	CIS PUL	45	Cistus x pulverulentus 'Sunset' / Sunset Rockrose	5 gal
	RHA JAC	20	Rhaphiolepis indica 'Jack Evans' / Jack Evans Indian Hawthorn	5 gal
GRASSES	CODE	QTY	BOTANICAL / COMMON NAME	SIZE
	MUH RIG	62	Muhlenbergia rigens / Deer Grass	1 gal

PARKING LOT SHADE CALCULATIONS

TREE SYMBOL	100%	75%	50%	25%
PIS. KEI.		3 (722) = 2,166	6 (481) = 2,886	
QUE. RUB.		1 (722) = 722	3 (481) = 1,443	
EXIST. TREES			11 (481) = 5,291	1 (240) = 240
PARKING LOT AREA	20,780 s.f.			
SHADE REQUIRED (40%)	10,390 s.f.			
TOTAL SHADE	12,784 s.f.			
PERCENT SHADE	61%			

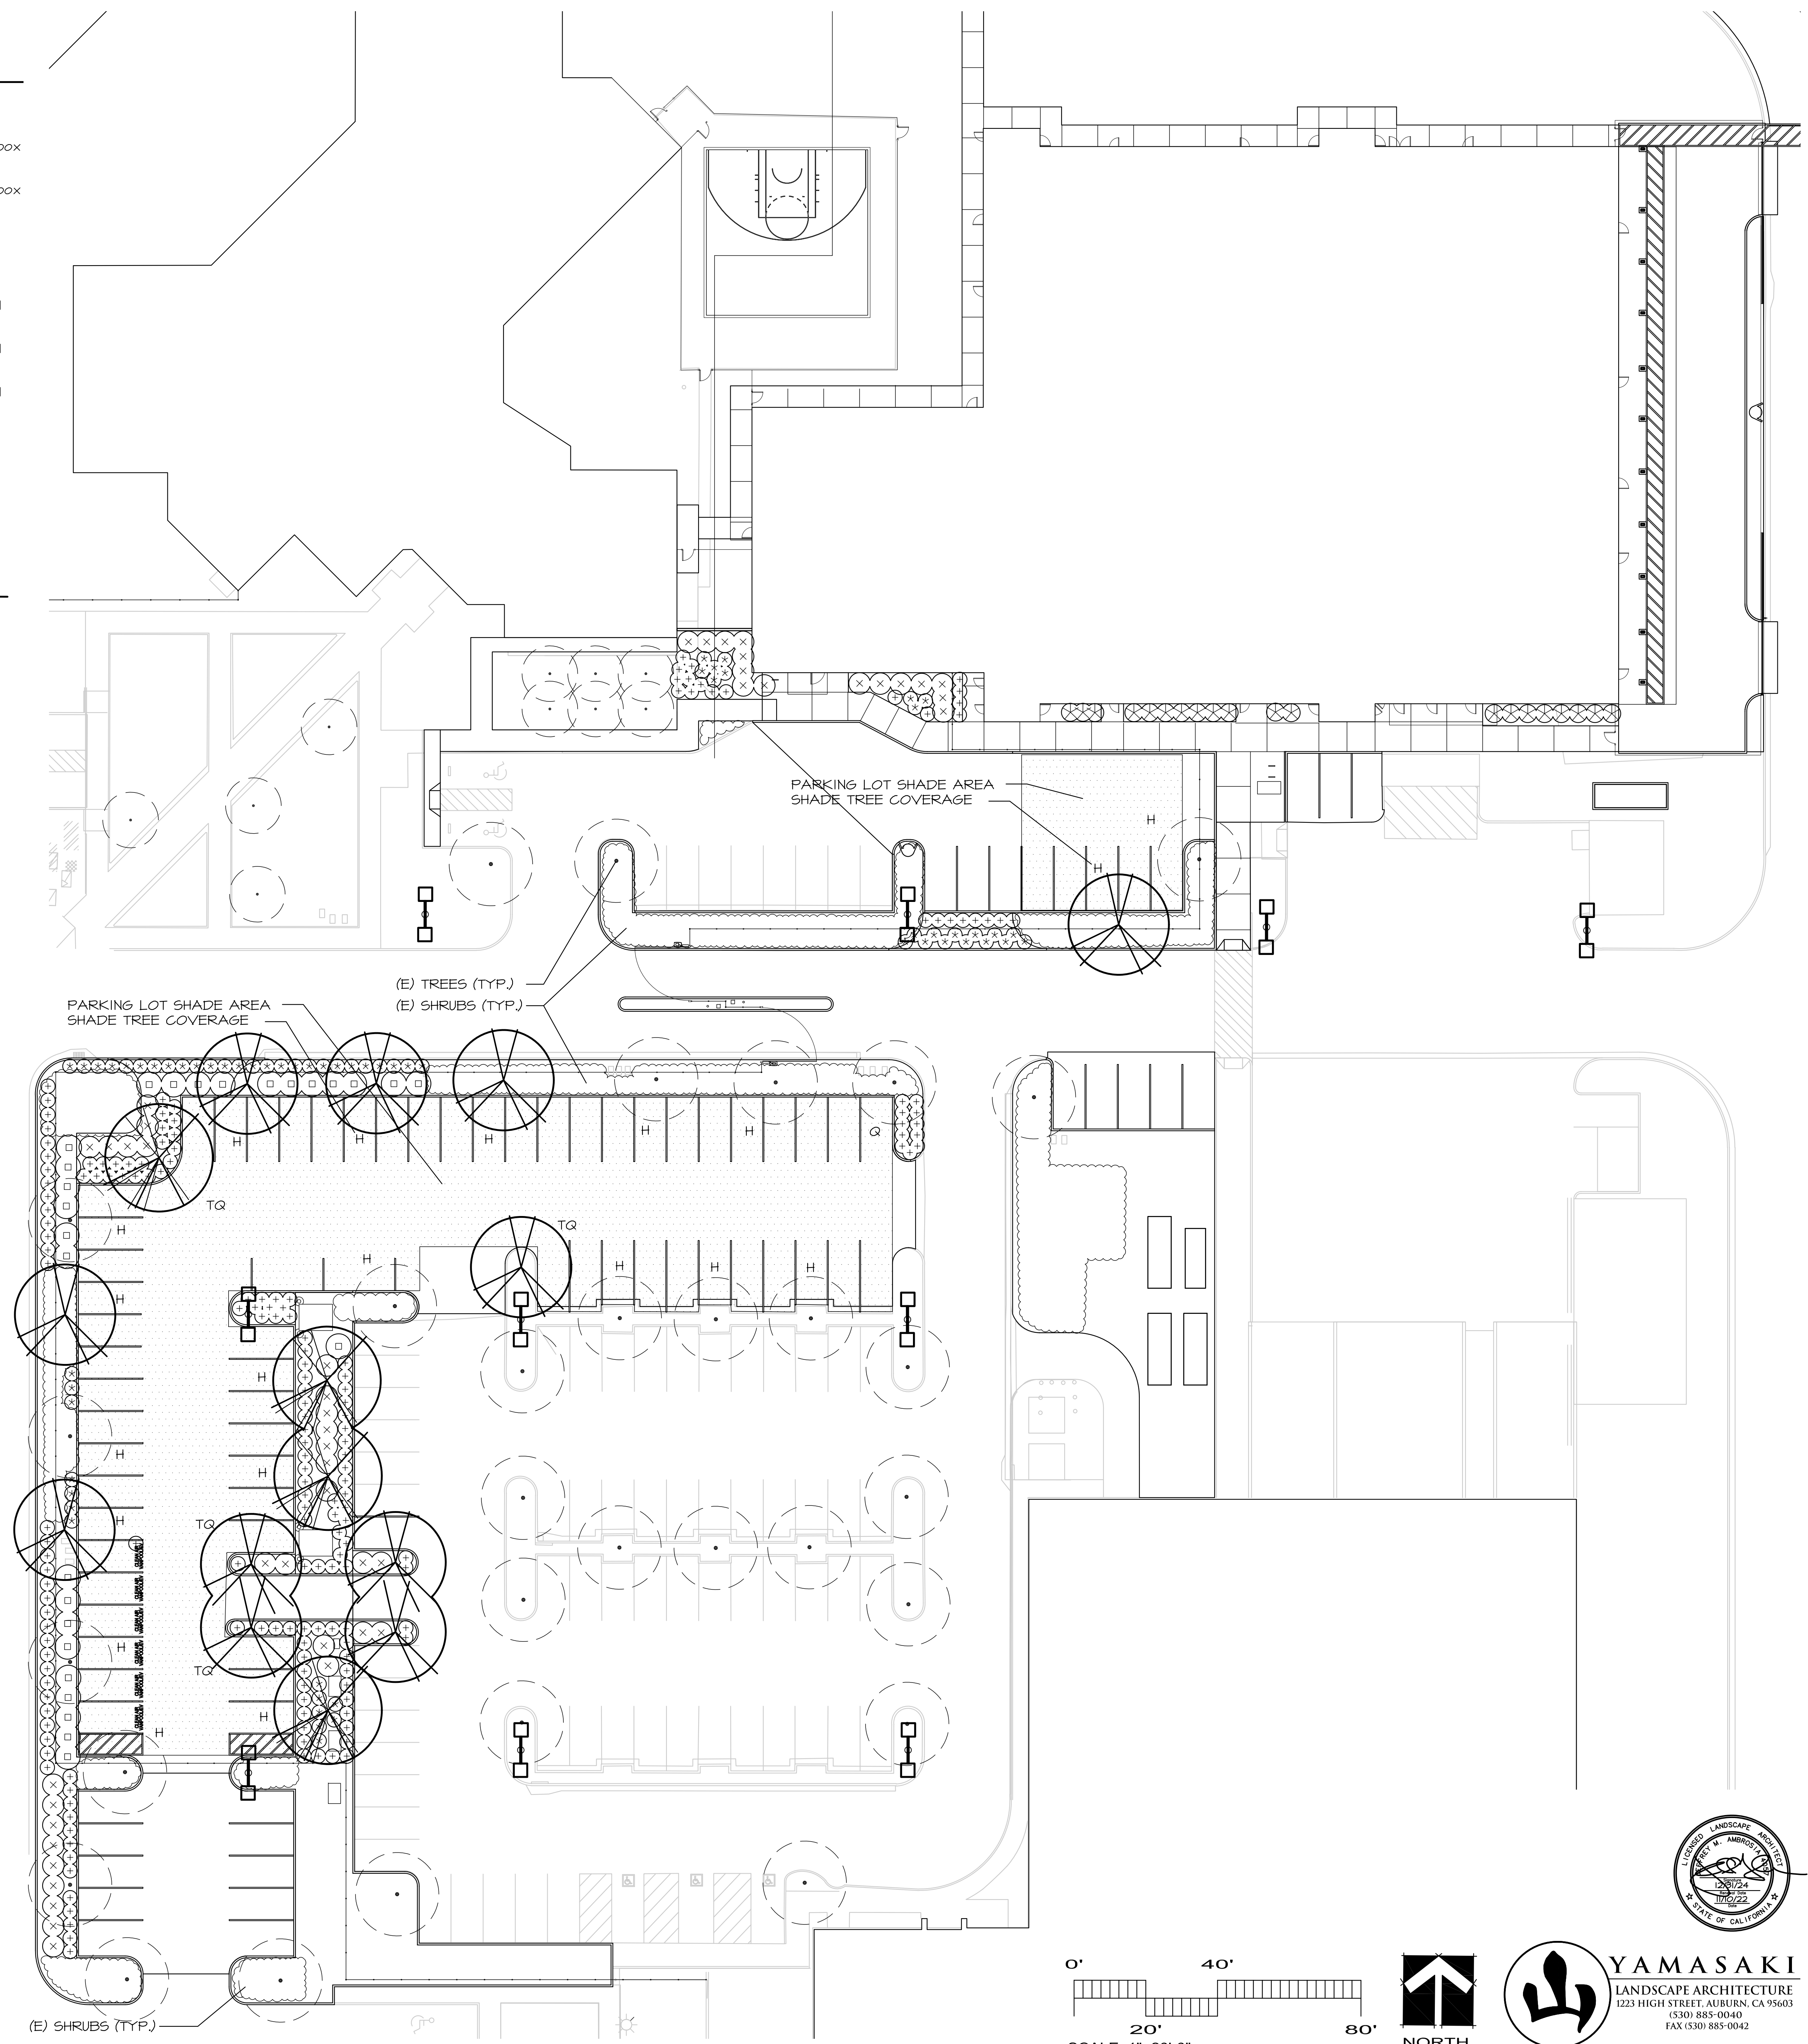

PRELIMINARY NOT FOR CONSTRUCTION

RESERVED FOR STATE FIRE MARSHAL






700 Alhambra Blvd.
Sacramento, California 95816
Main: (916) 234-3731
Fax: (916) 279-9110
© Copyright 2022

SB844
COUNTY OF PLACER
MEDIUM SECURITY & VOCATIONAL TRAINING
11801 GO FOR BROKE ROAD, ROSEVILLE, CA 95678
California State Fire Marshal Permit # 22-N-2760-CP-DR

NO.	REVISION	DATE

PROJECT NO.: 2019_042
DATE: 09/22/2021
DESIGNED BY: JMA
DRAWN BY: CJM
APPROVED BY: JMA
SHEET TITLE: PLANTING PLAN
SHEET NUMBER: 16 OF 21

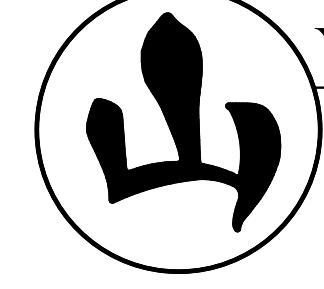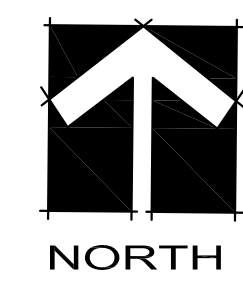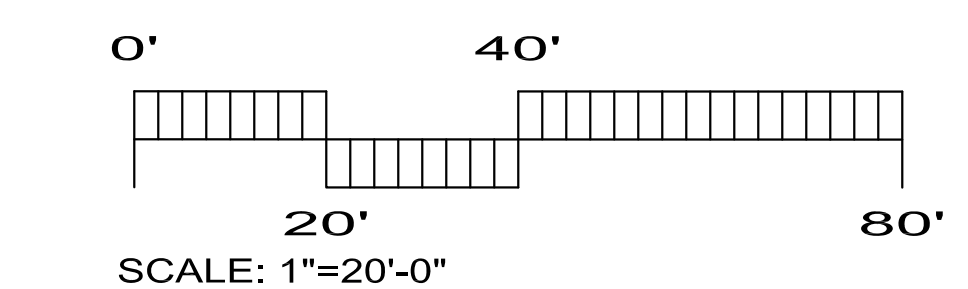

YAMASAKI
LANDSCAPE ARCHITECTURE
1223 HIGH STREET, AUBURN, CA 95603
(530) 883-0040
FAX (530) 883-0042

