




6 ENLARGED ACC KING ONE BEDROOM SUITE
1/4" = 1'-0"

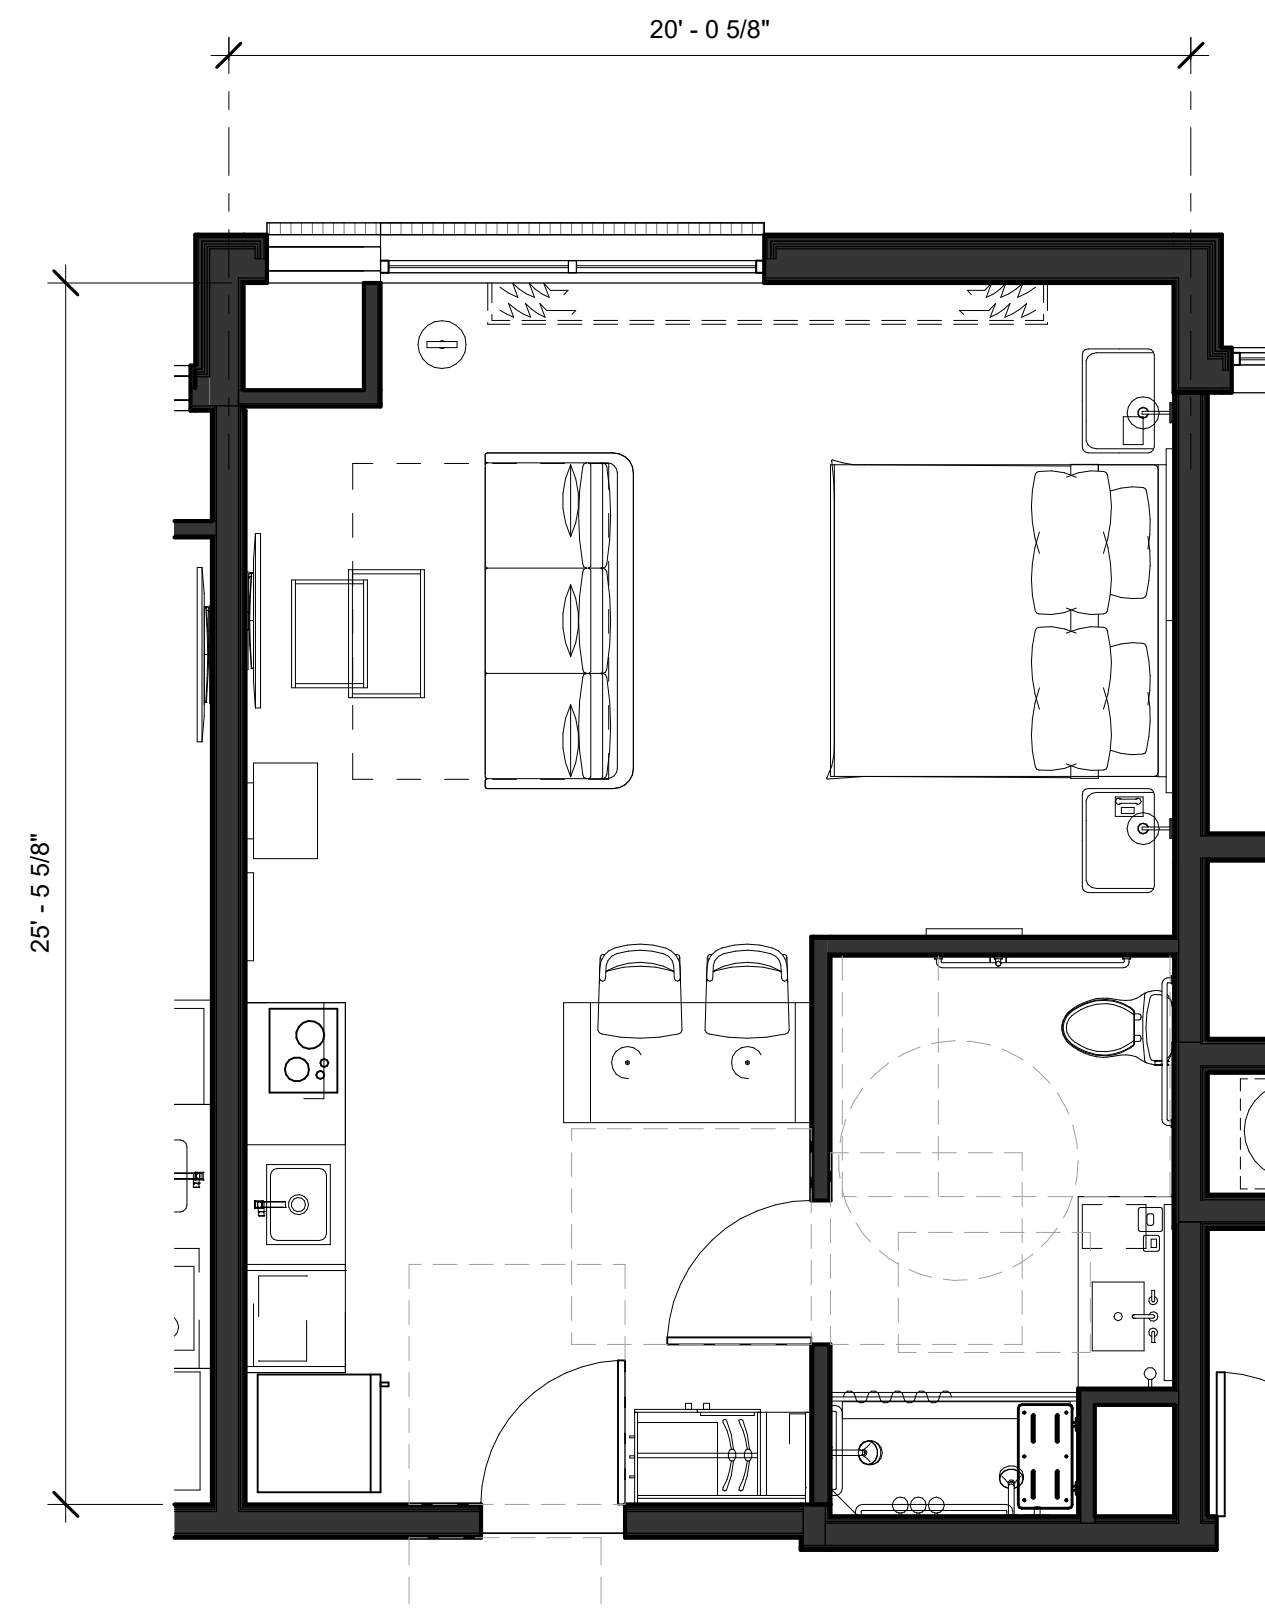


4 ENLARGED ACC KING STUDIO SUITE
1/4" = 1'-0"

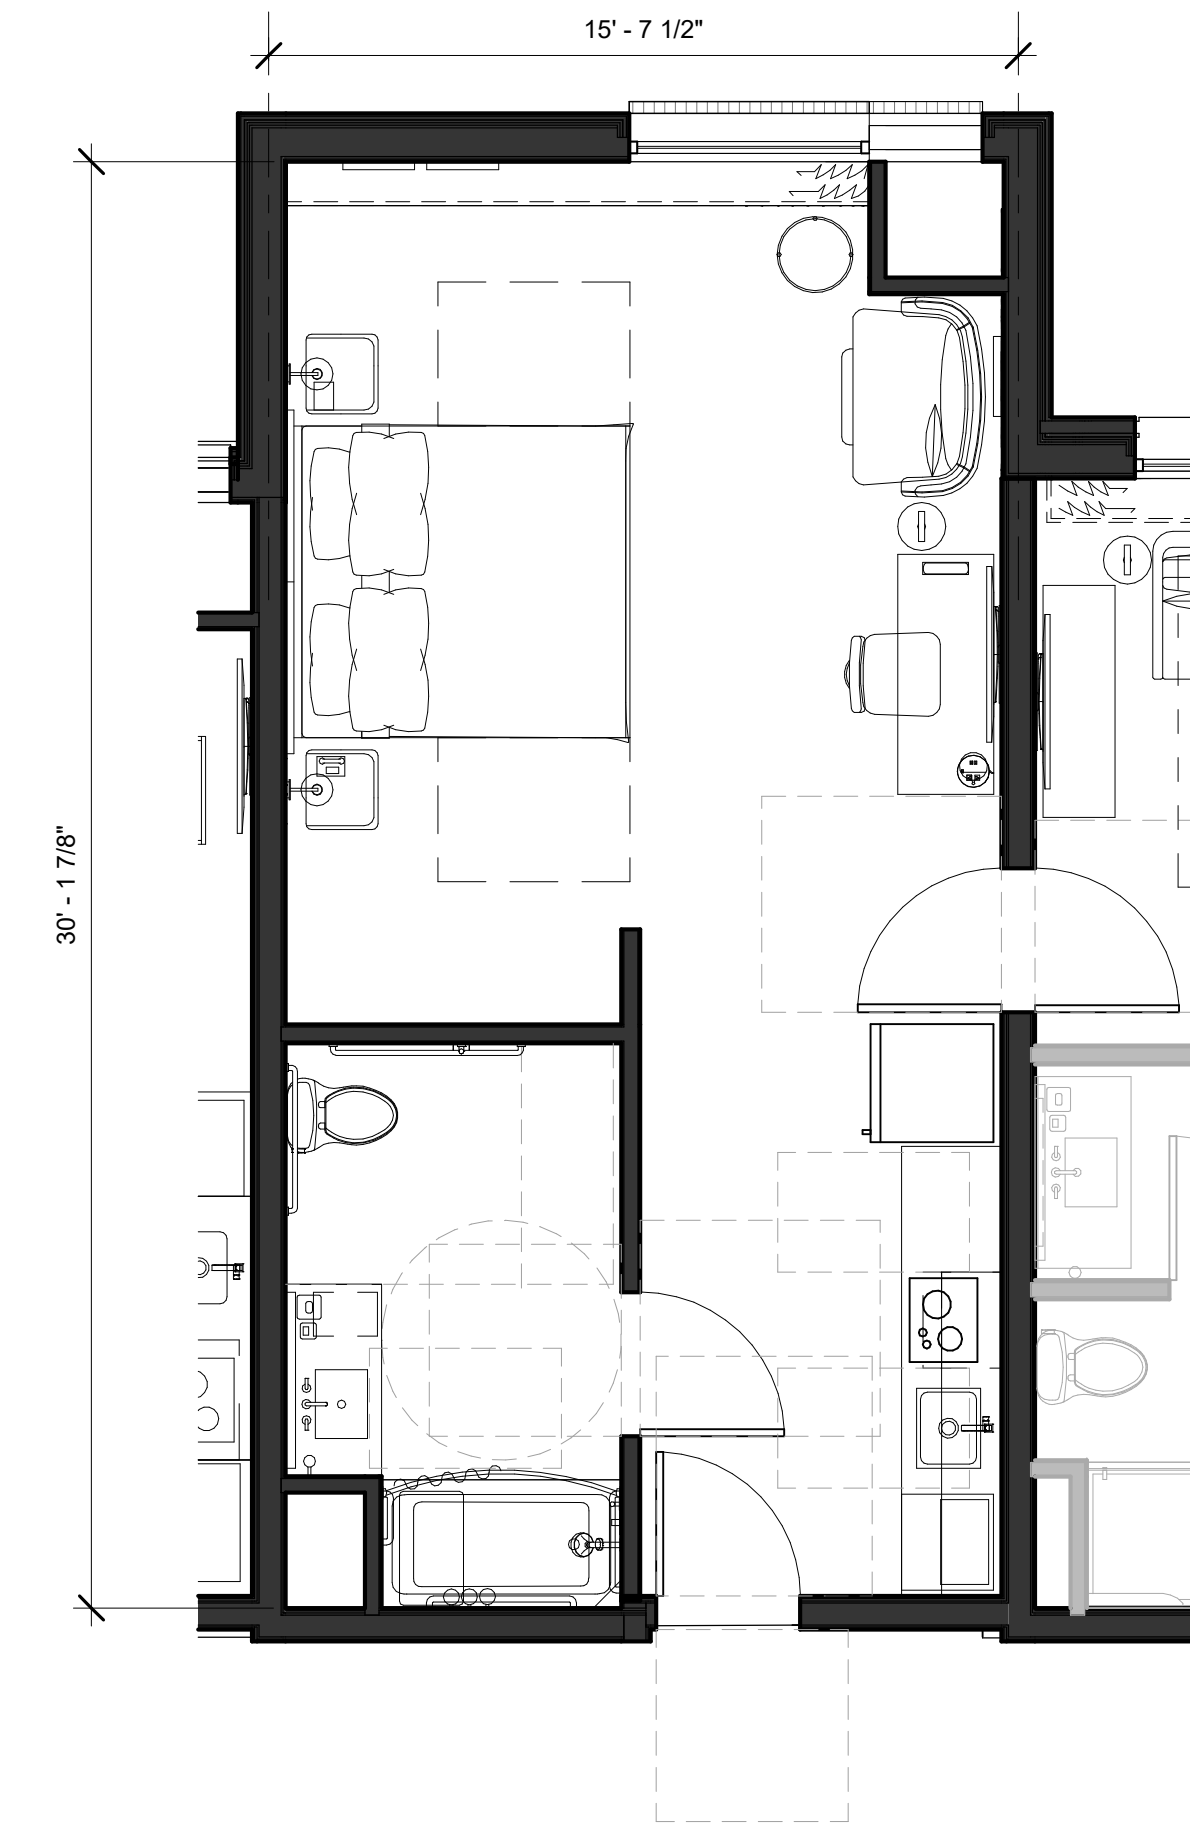


2 ENLARGED ACC EFFICIENCY SUITE
1/4" = 1'-0"

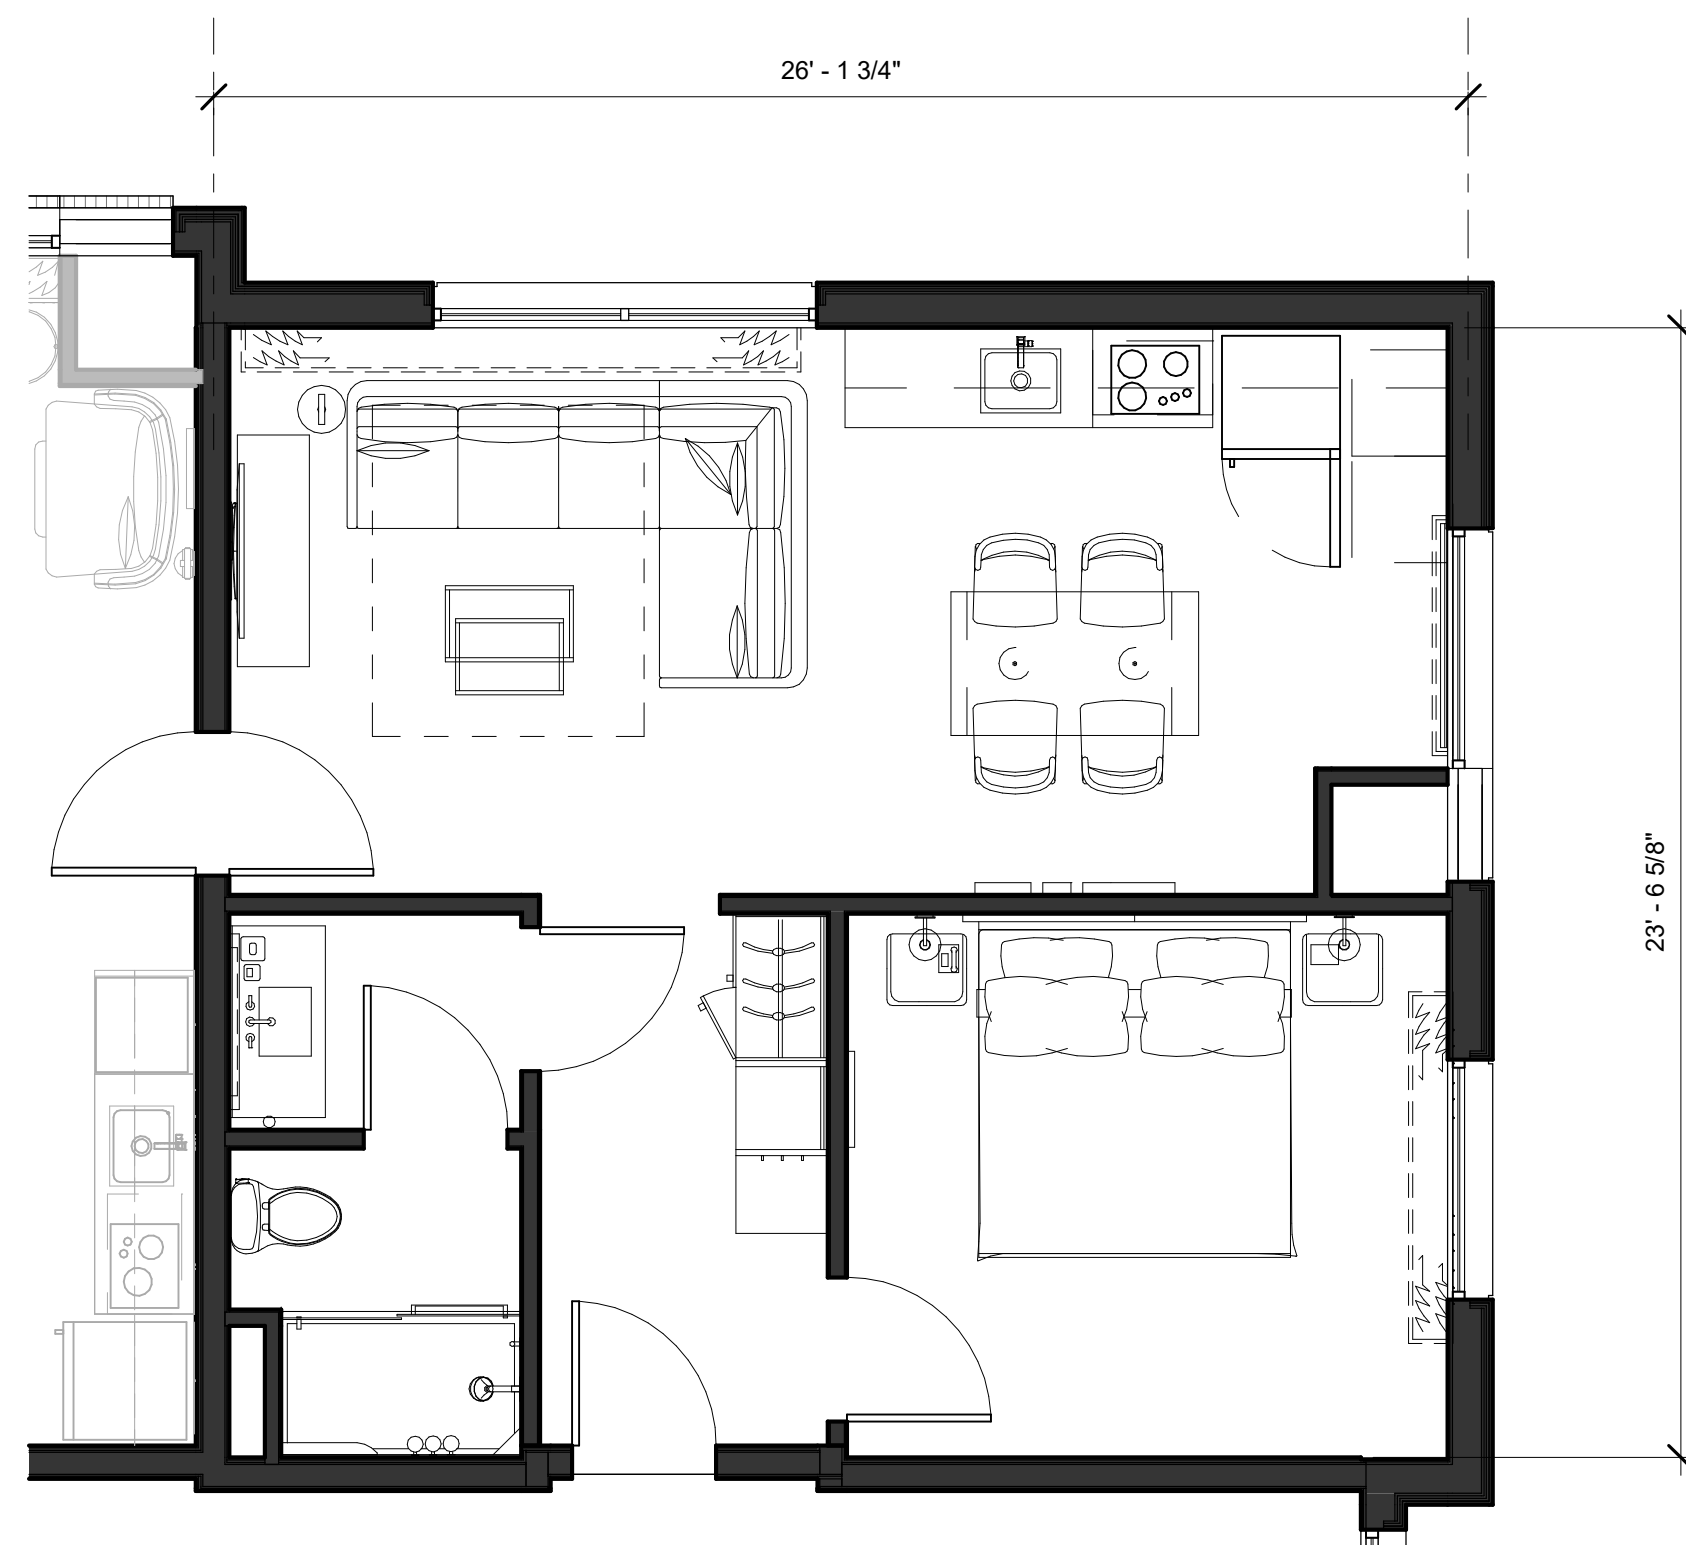

5 ENLARGED KING ONE BEDROOM SUITE
1/4" = 1'-0"

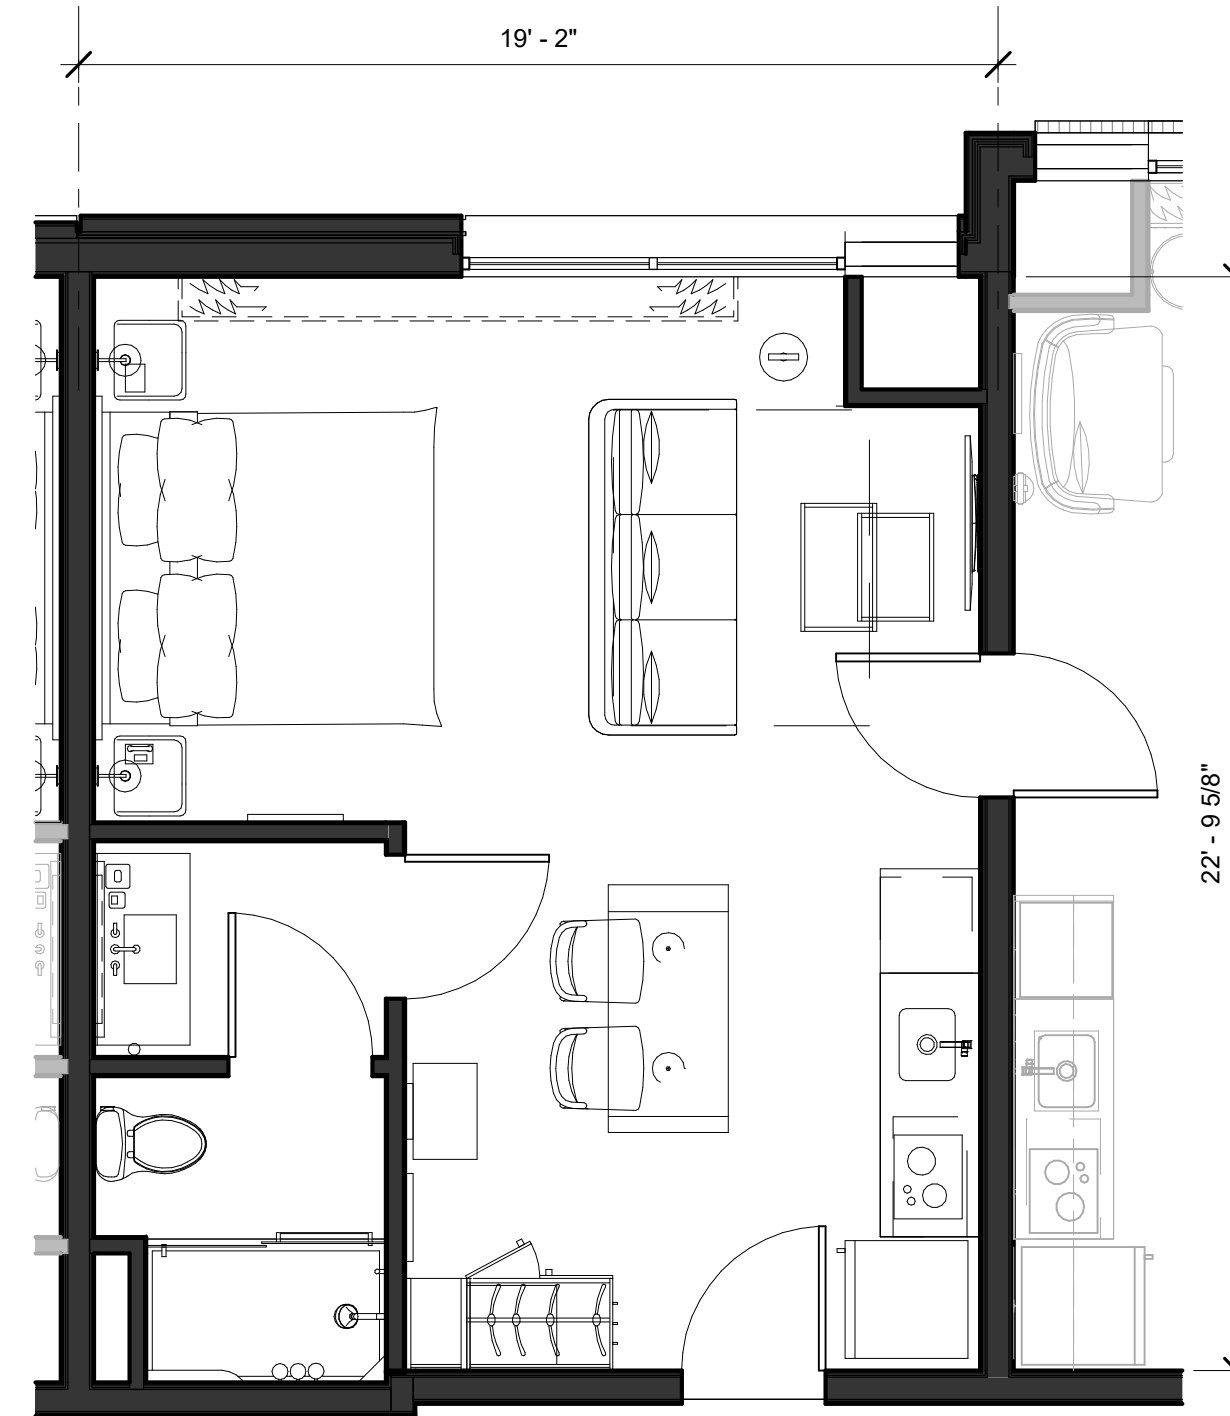

3 ENLARGED KING STUDIO SUITE
1/4" = 1'-0"

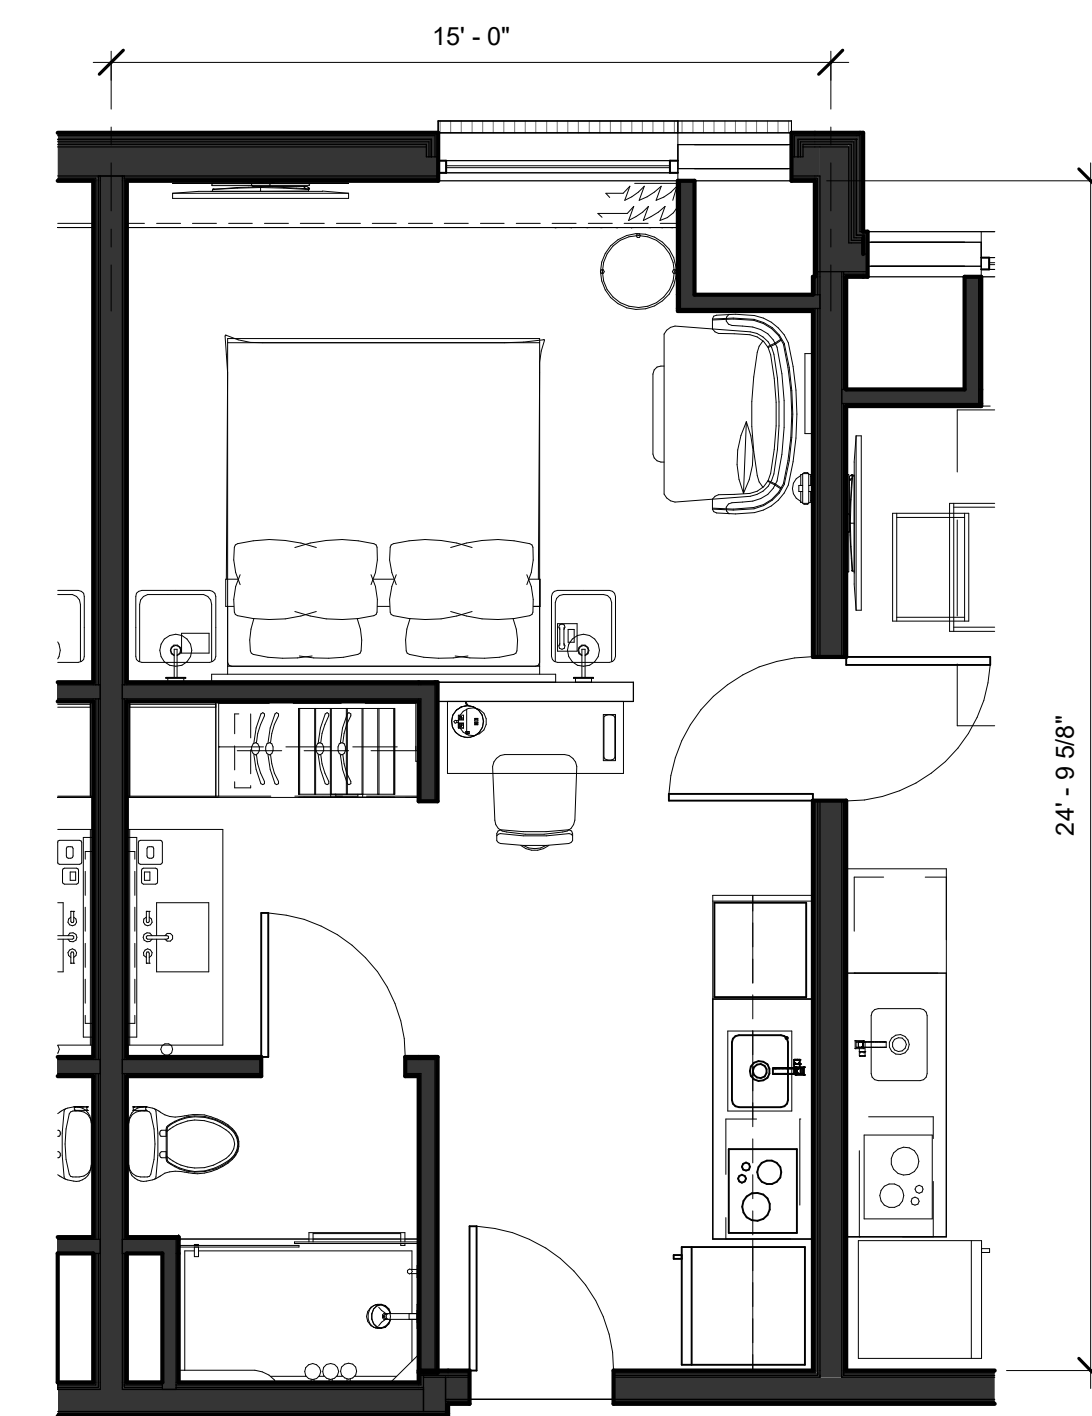

1 ENLARGED EFFICIENCY SUITE
1/4" = 1'-0"