
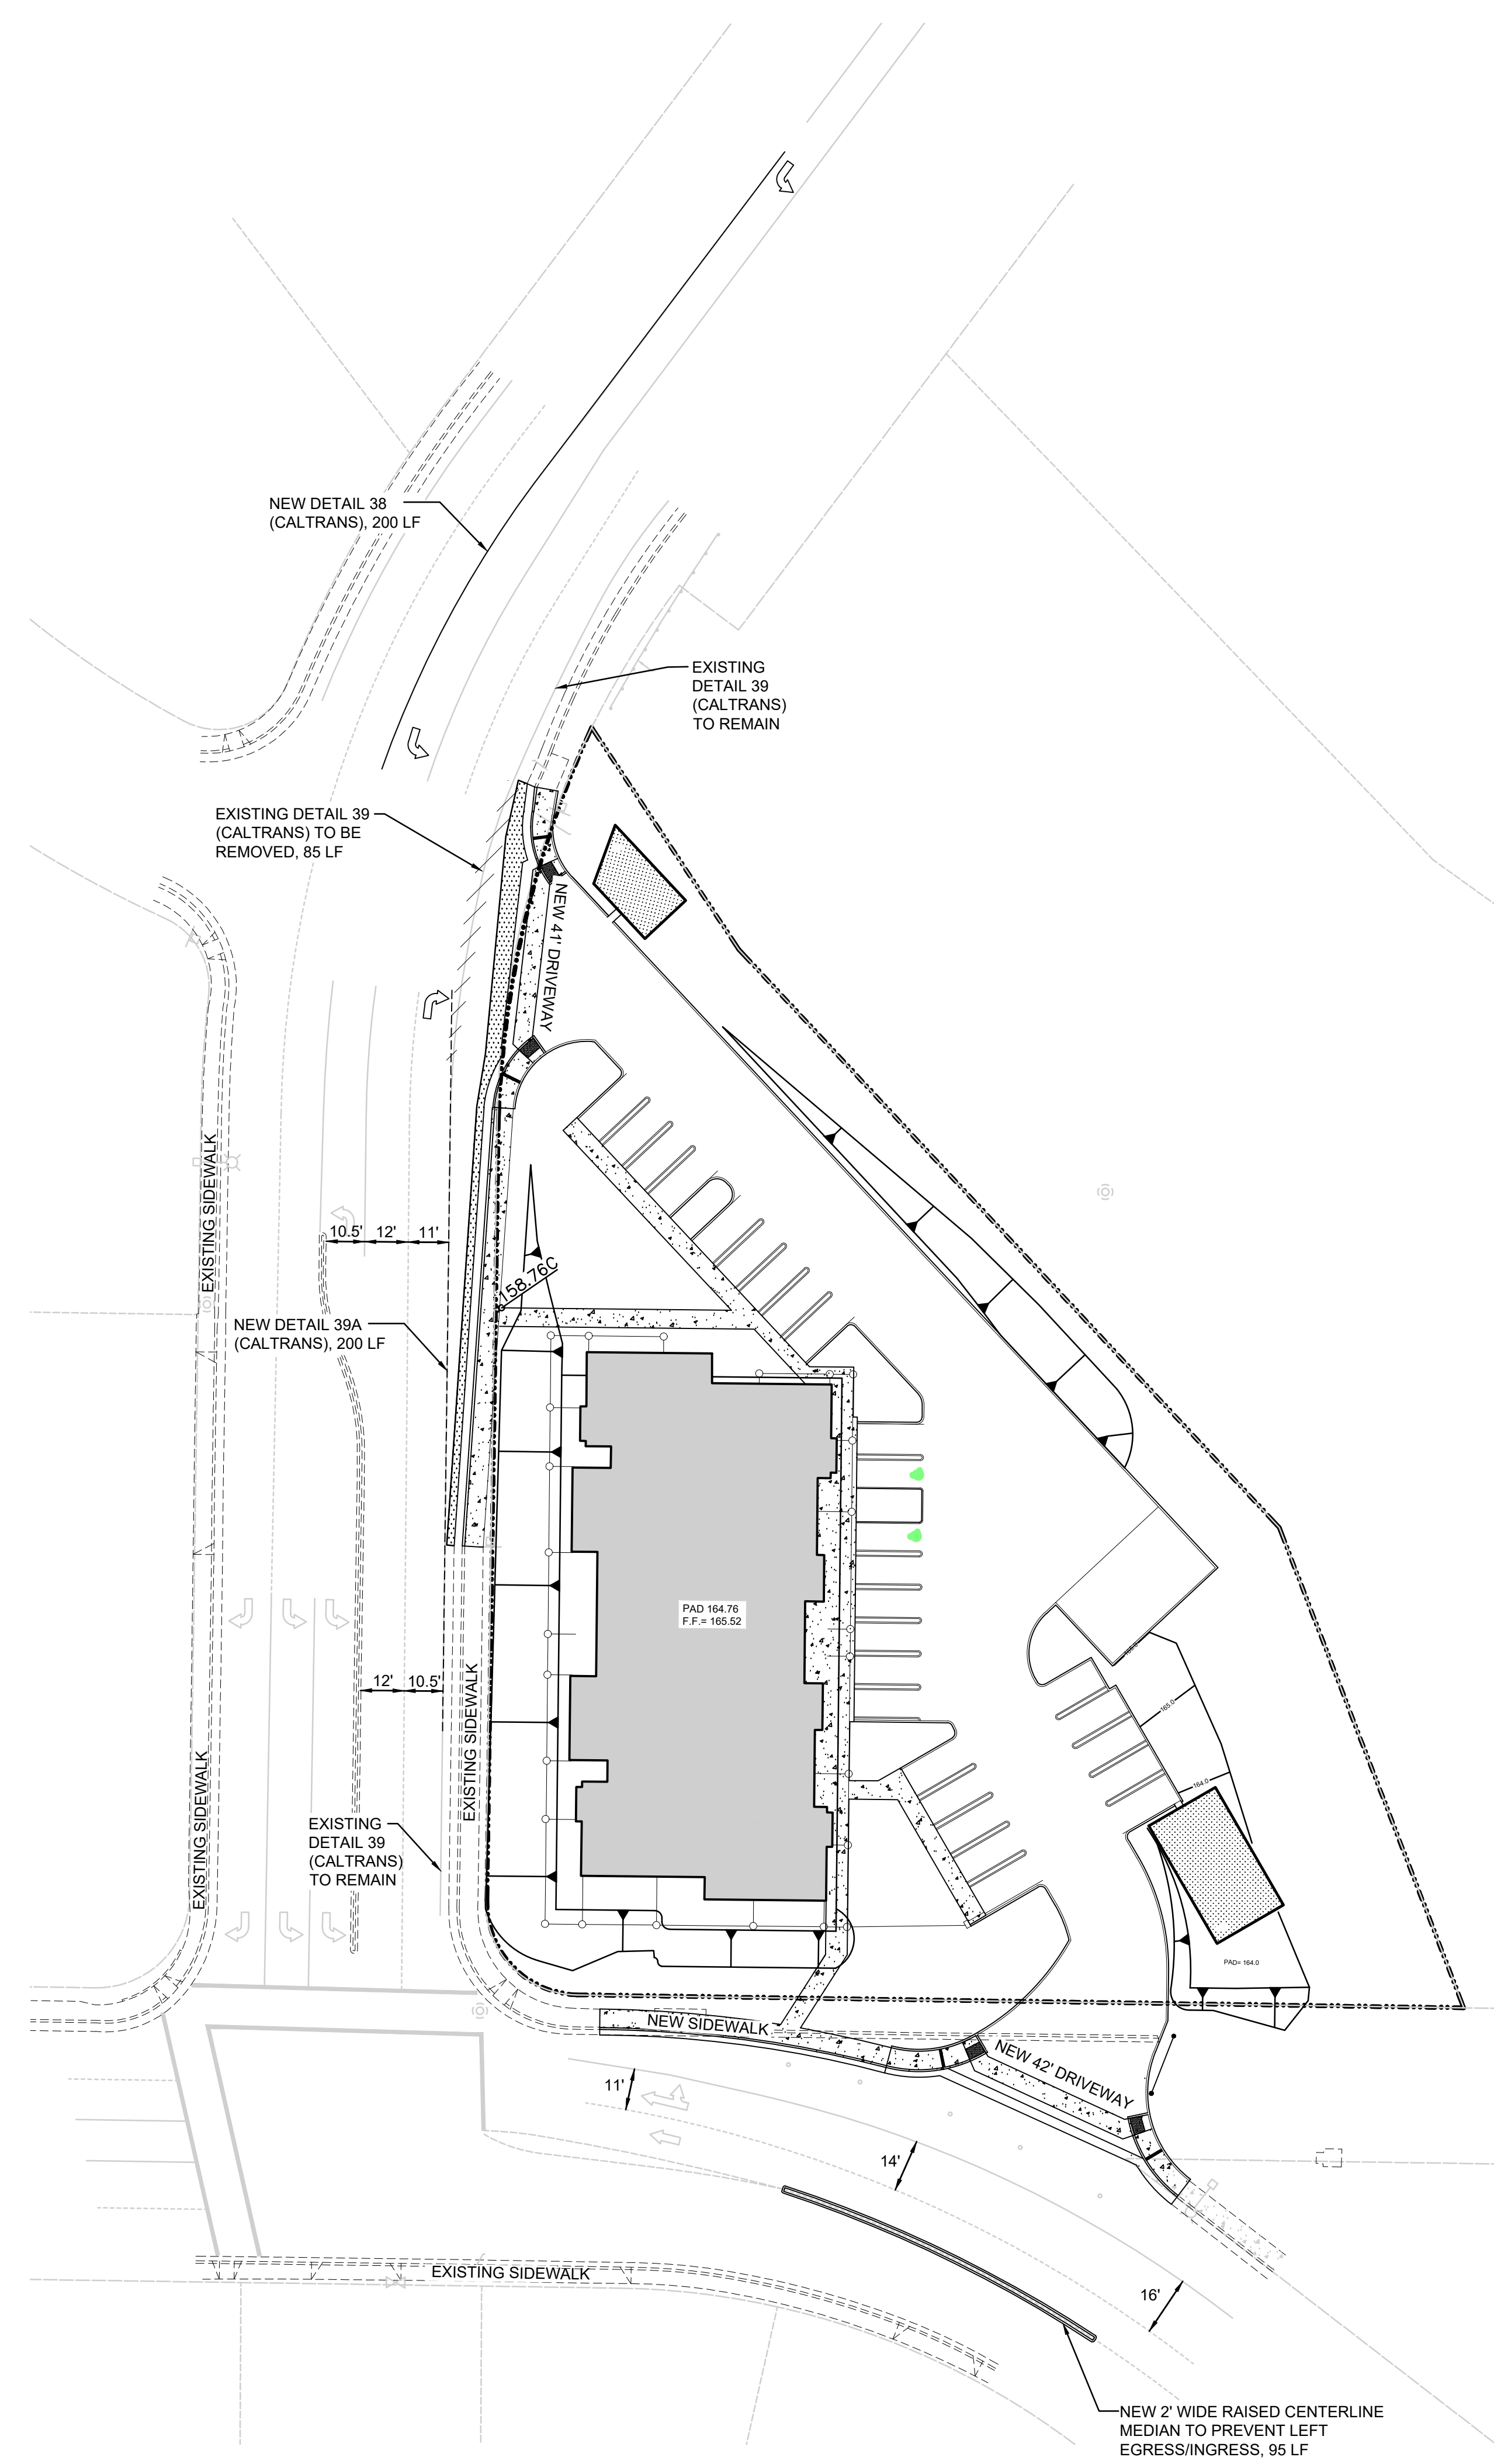


# PC Exhibit O

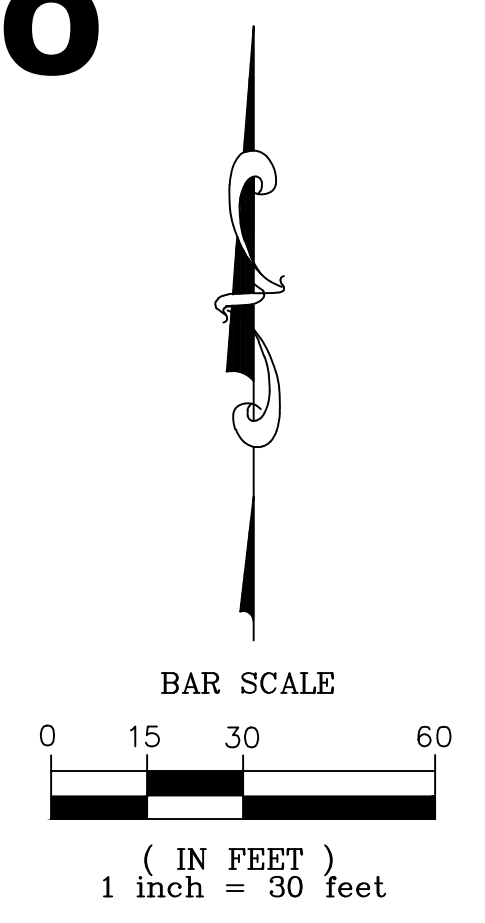

**LEGEND:**

	EXISTING DRAIN LINE
	NEW DRAIN INLET ON NEW DRAIN LINE
	EXISTING PAVEMENT GRADE
	PROPOSED PAVEMENT GRADE
	PROPOSED GUTTER FLOWLINE GRADE
	PROPOSED CONCRETE GRADE
	PROPOSED CURB&GUTTER
	PROPOSED POURED IN PLACE CURB

**PRELIMINARY STRIPING PLAN**  
SCALE: 1"=30'



CLIENT

PROJECT TITLE  
Rocky Ridge  
Apartments  
  
1995 ROCKY RIDGE DR.  
ROSEVILLE  
CALIFORNIA

SHEET TITLE  
**PRELIMINARY STRIPING PLAN**

DATE	REVISION	DATE

DRAWN/CHK BY: MT / RP  
DATE: 4/28/2025  
JOB NO.: 0420.006  
SHEET NUMBER

**S.1**