



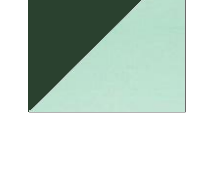
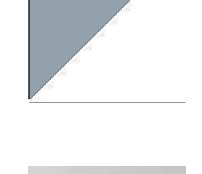



PC EXHIBIT H

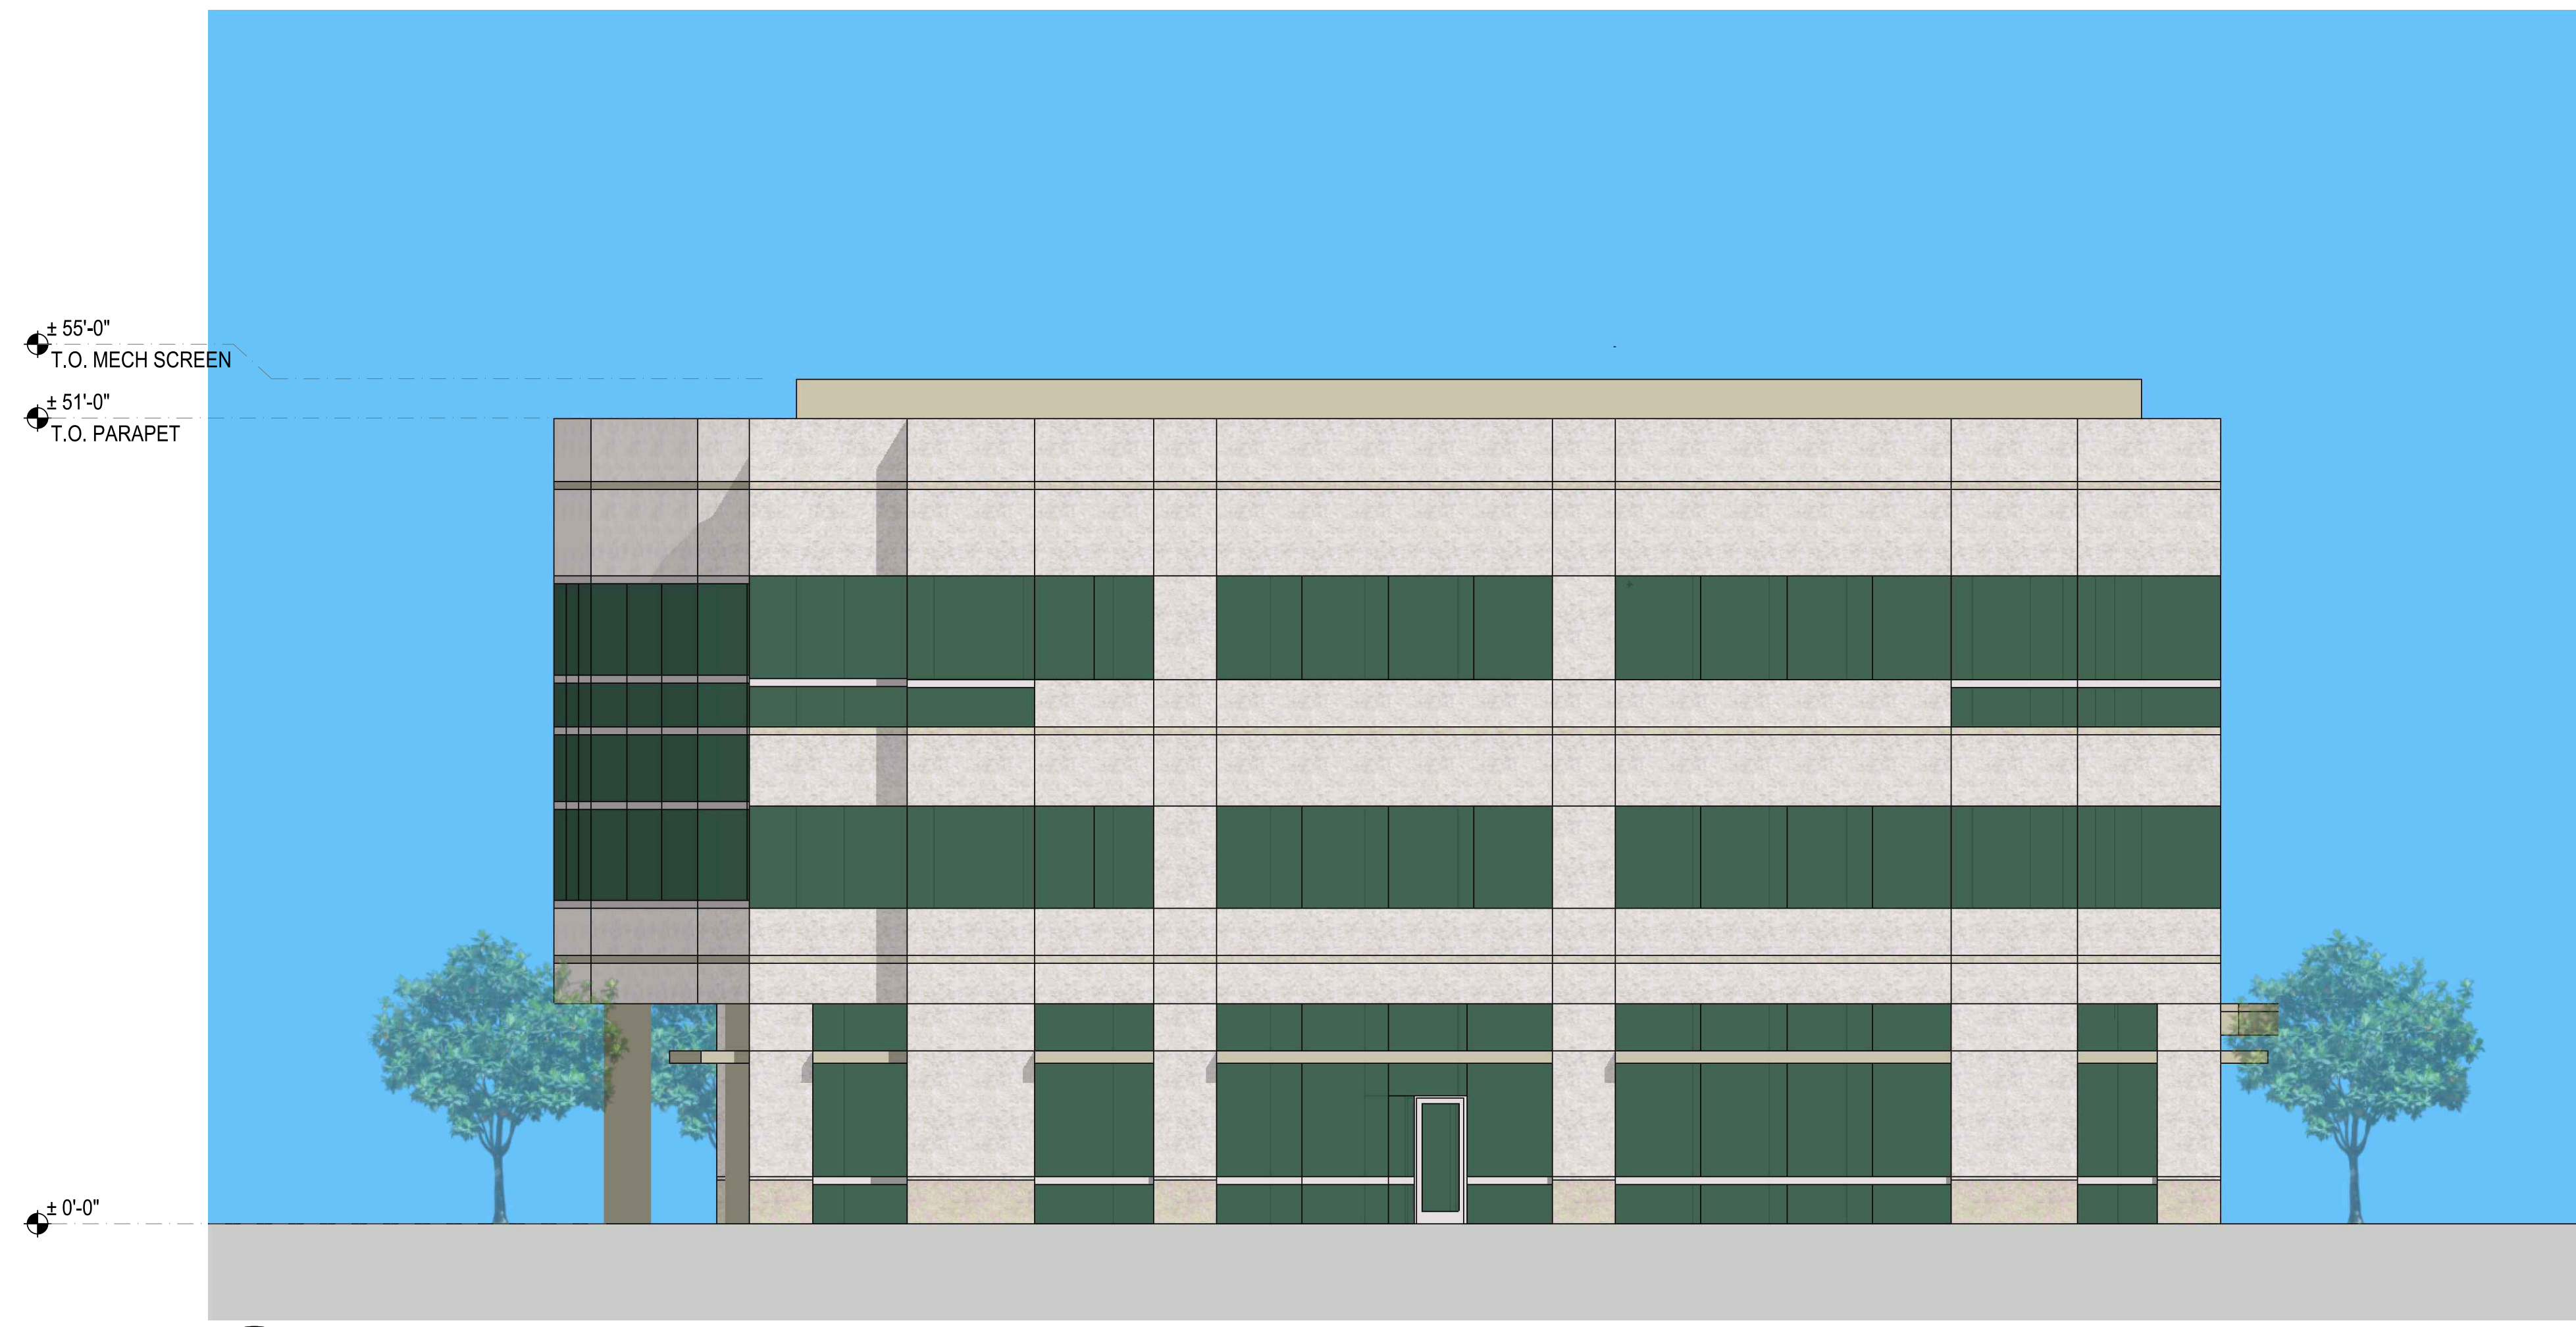

1 WEST ELEVATION

MATERIAL LEGEND


-  S3 2x3' GRANITE TILE VENEER
-  P1 GFRc PANEL, SMOOTH FINISH
COLOR TO MATCH ARCHITECTS
SAMPLE, ICI PAINT COLOR "BONE
WHITE"
-  P2 GFRc PANEL, SANDBLAST FINISH
COLOR TO MATCH ARCHITECTS
SAMPLE, ICI PAINT COLOR "PRISM
WHITE"
-  G1 GLAZING - GREEN REFLECTIVE
SOLARCOOL (2) "CARIBIA" BY PPG
-  G2 GLAZING - GREEN REFLECTIVE
SPANDREL SOLARCOOL "CARIBIA"
BY PPG
-  G3 GLAZING CLEAR
-  M1 METAL CANOPY - FINISH TO MATCH
ALUCOBAND "METALLIC SILVER"
-  A1 ALUMINUM MULLION - FINISH TO
MATCH BLOMBERG "CANADIAN
WHITE"

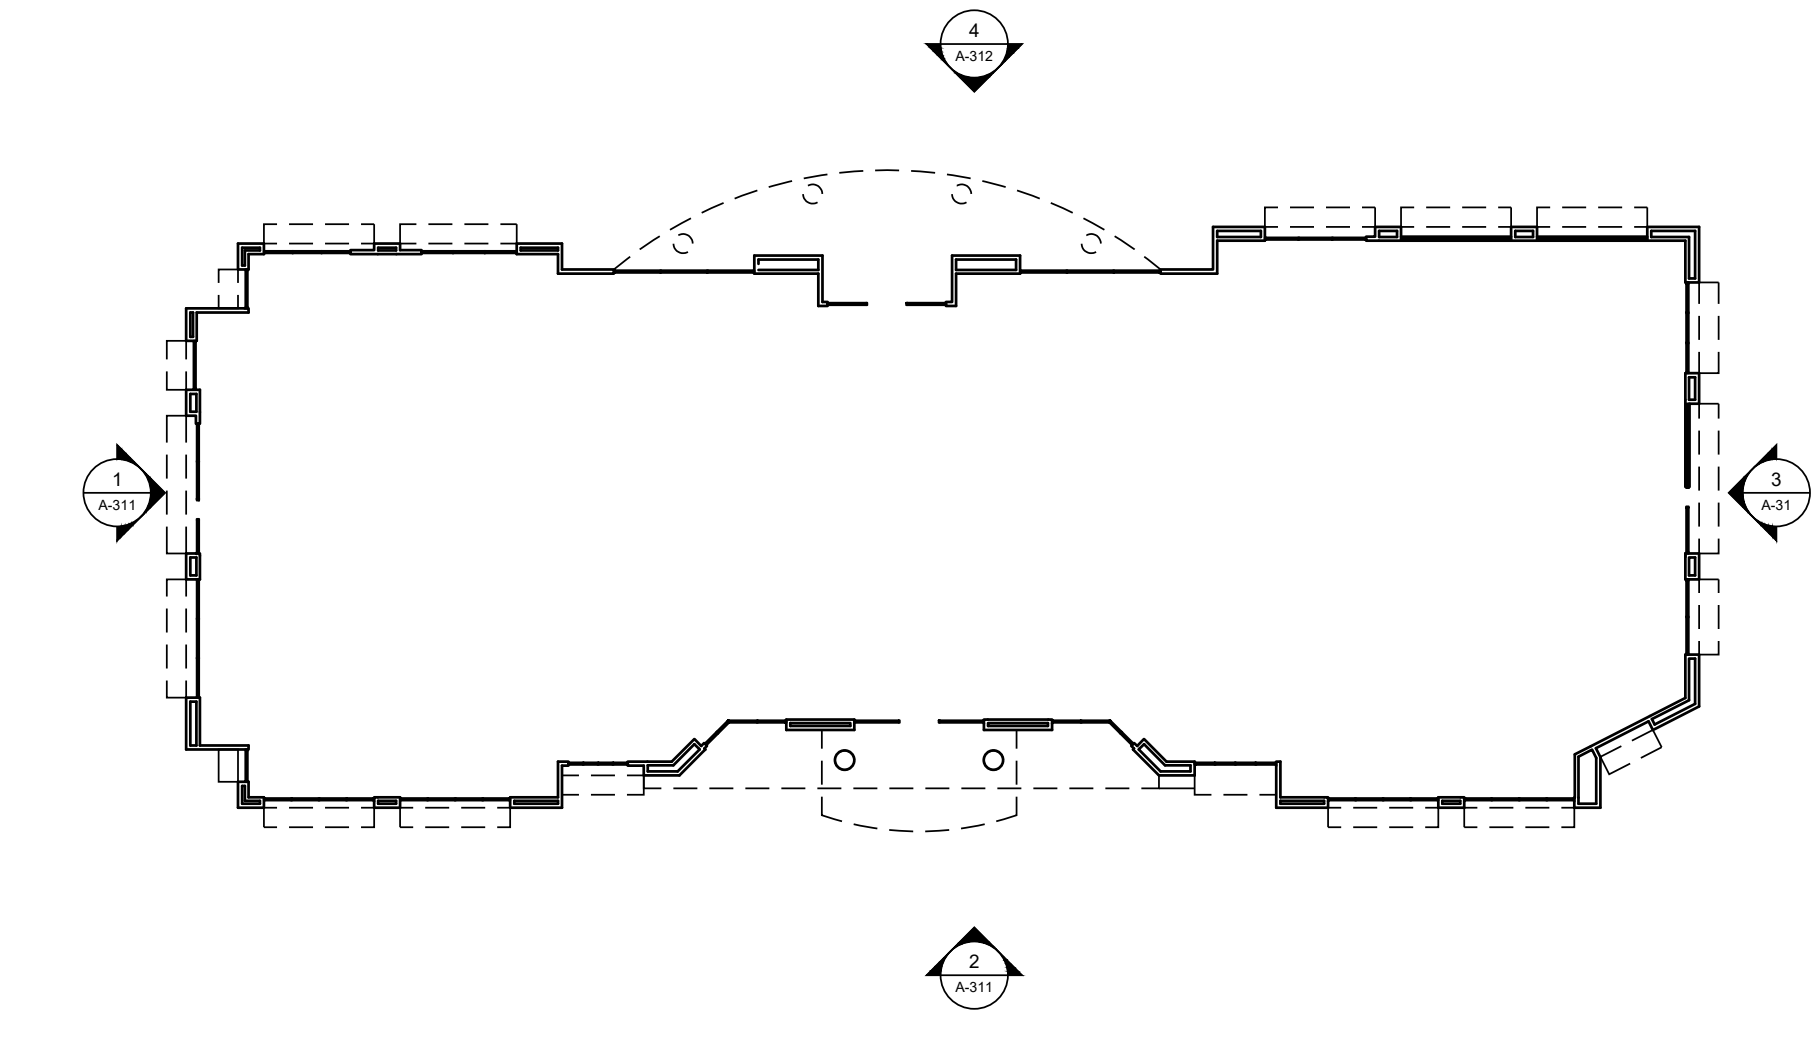

3 KEY PLAN



2 SOUTH ELEVATION

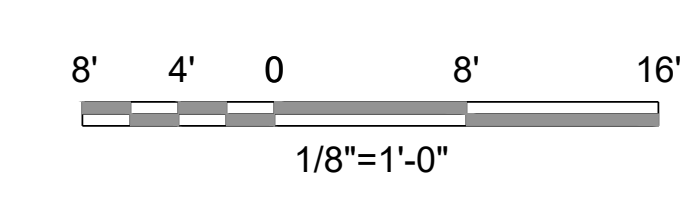


PC EXHIBIT H




1 EAST ELEVATION

MATERIAL LEGEND


-  (S3) 2x3' GRANITE TILE VENEER
-  (P1) GFRP PANEL, SMOOTH FINISH
COLOR TO MATCH ARCHITECTS
SAMPLE, ICI PAINT COLOR "BONE
WHITE"
-  (P2) GFRP PANEL, SANDBLAST FINISH
COLOR TO MATCH ARCHITECTS
SAMPLE, ICI PAINT COLOR "PRISM
WHITE"
-  (G1) GLAZING - GREEN REFLECTIVE
SOLARCOOL (2) "CARIBIA" BY PPG
-  (G2) GLAZING - GREEN REFLECTIVE
SPANDREL SOLARCOOL "CARIBIA"
BY PPG
-  (G3) GLAZING CLEAR
-  (M1) METAL CANOPY - FINISH TO MATCH
ALUCOBAND "METALLIC SILVER"
-  (A1) ALUMINUM MULLION - FINISH TO
MATCH BLOMBERG "CANADIAN
WHITE"

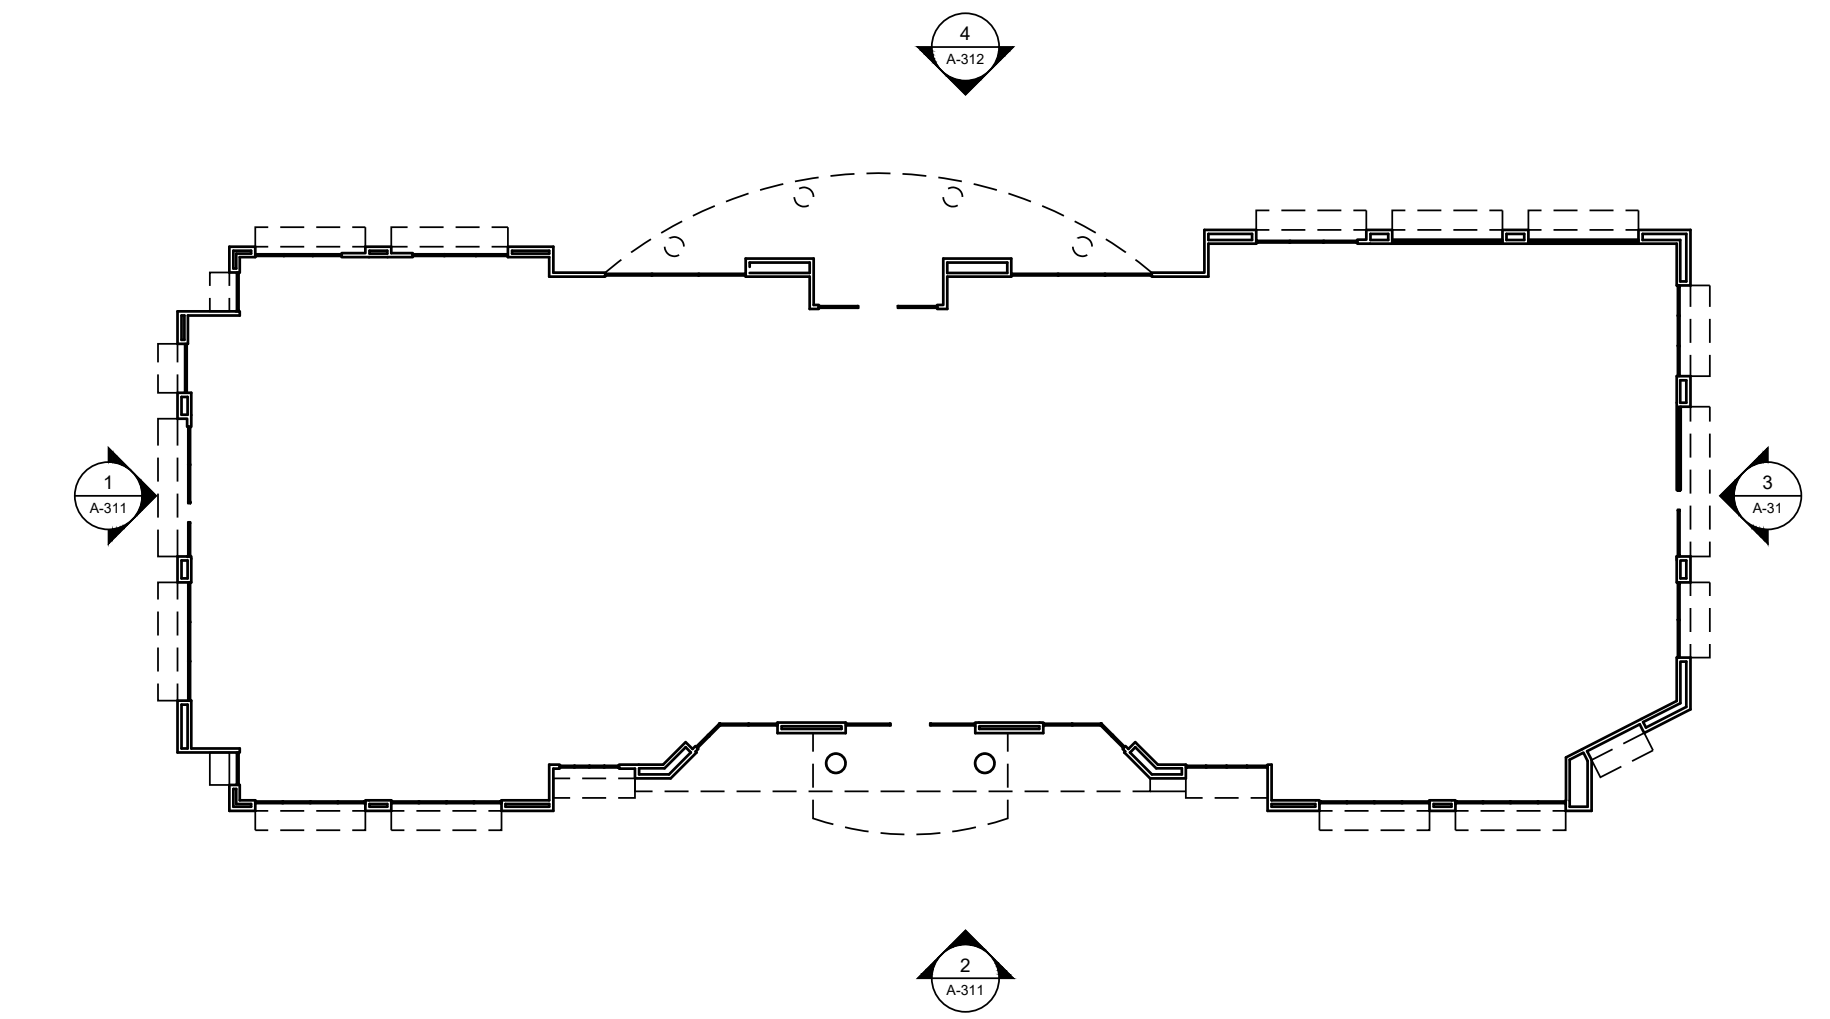




3 KEY PLAN

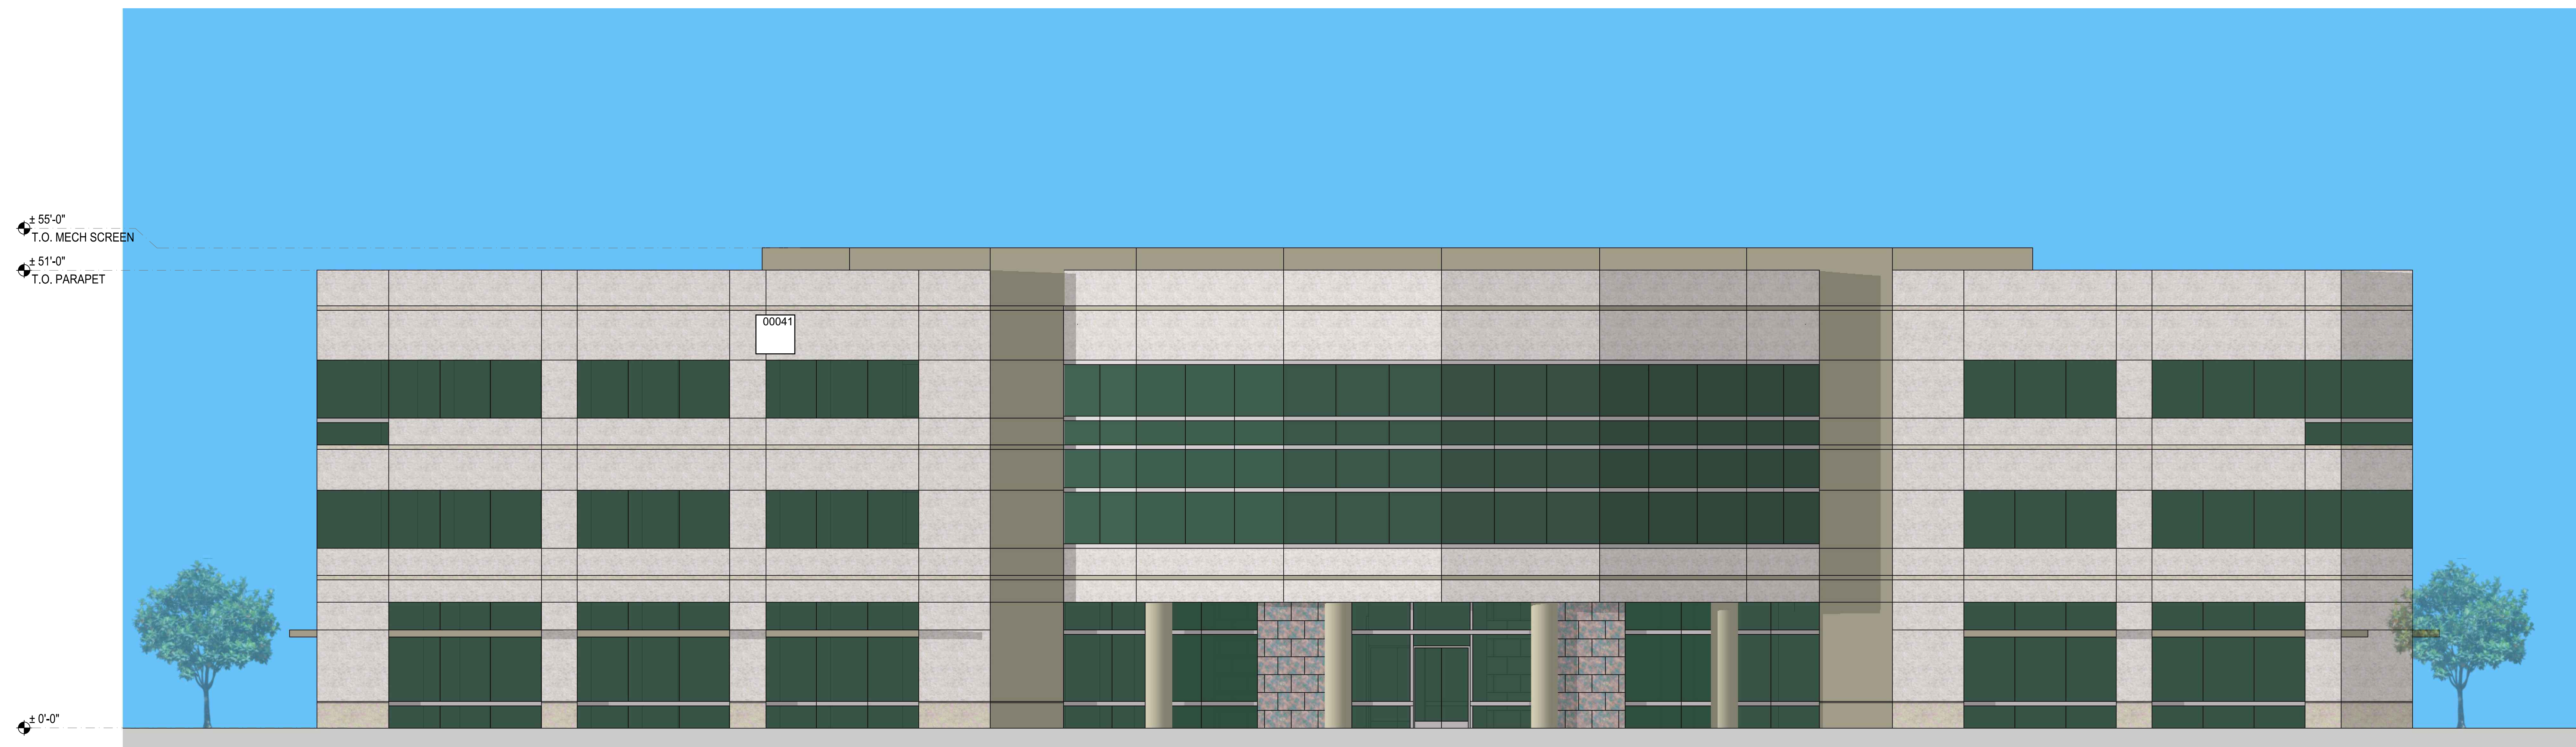


2 NORTH ELEVATION

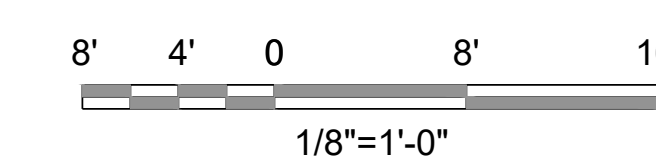

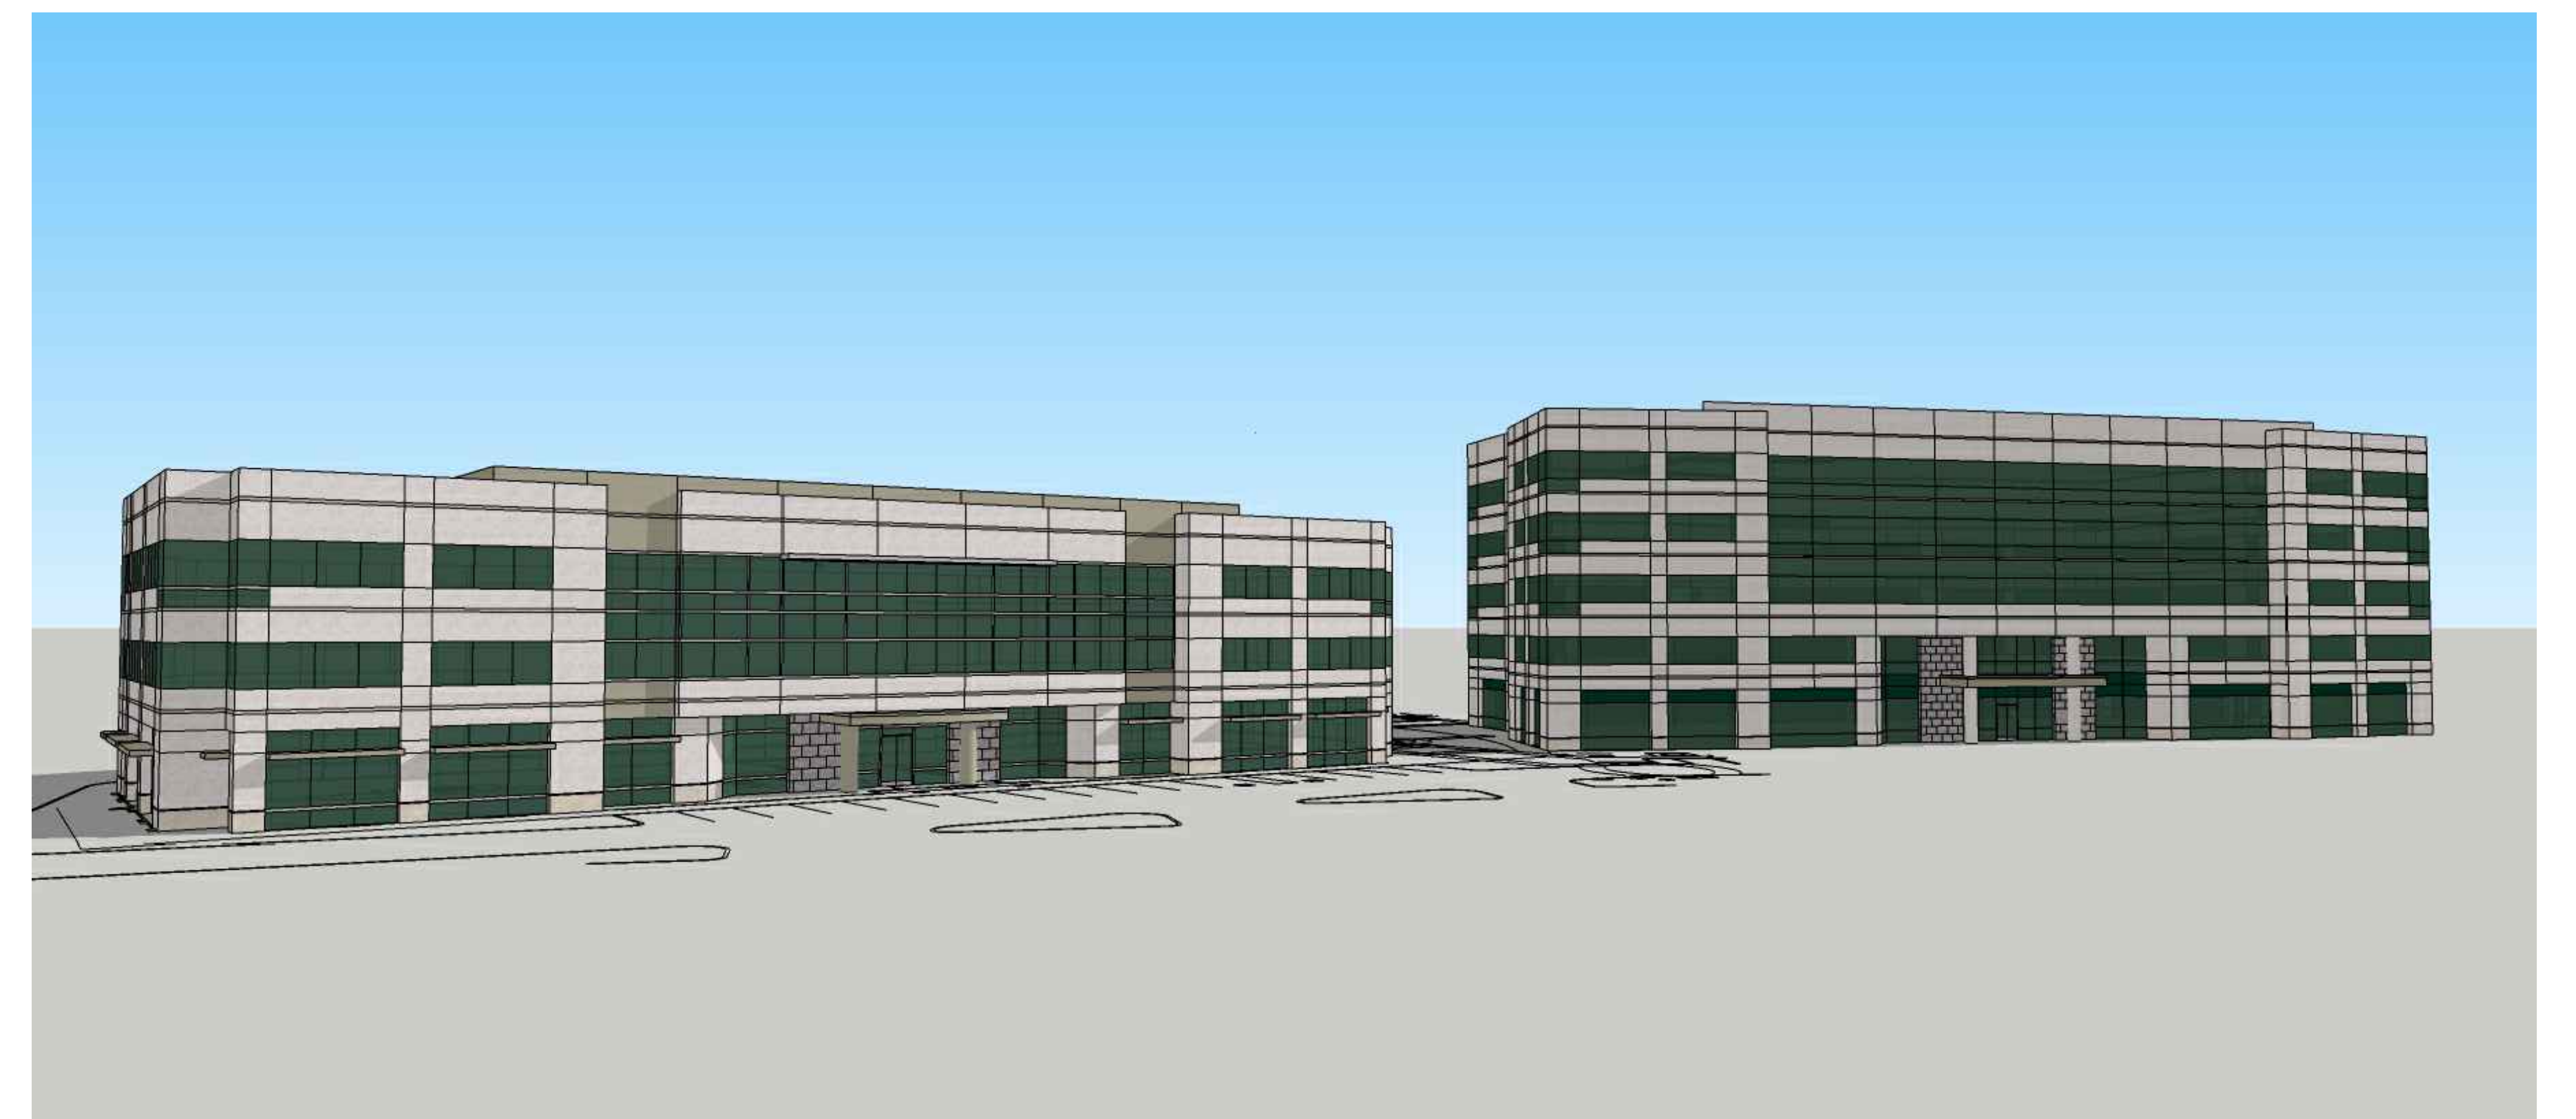

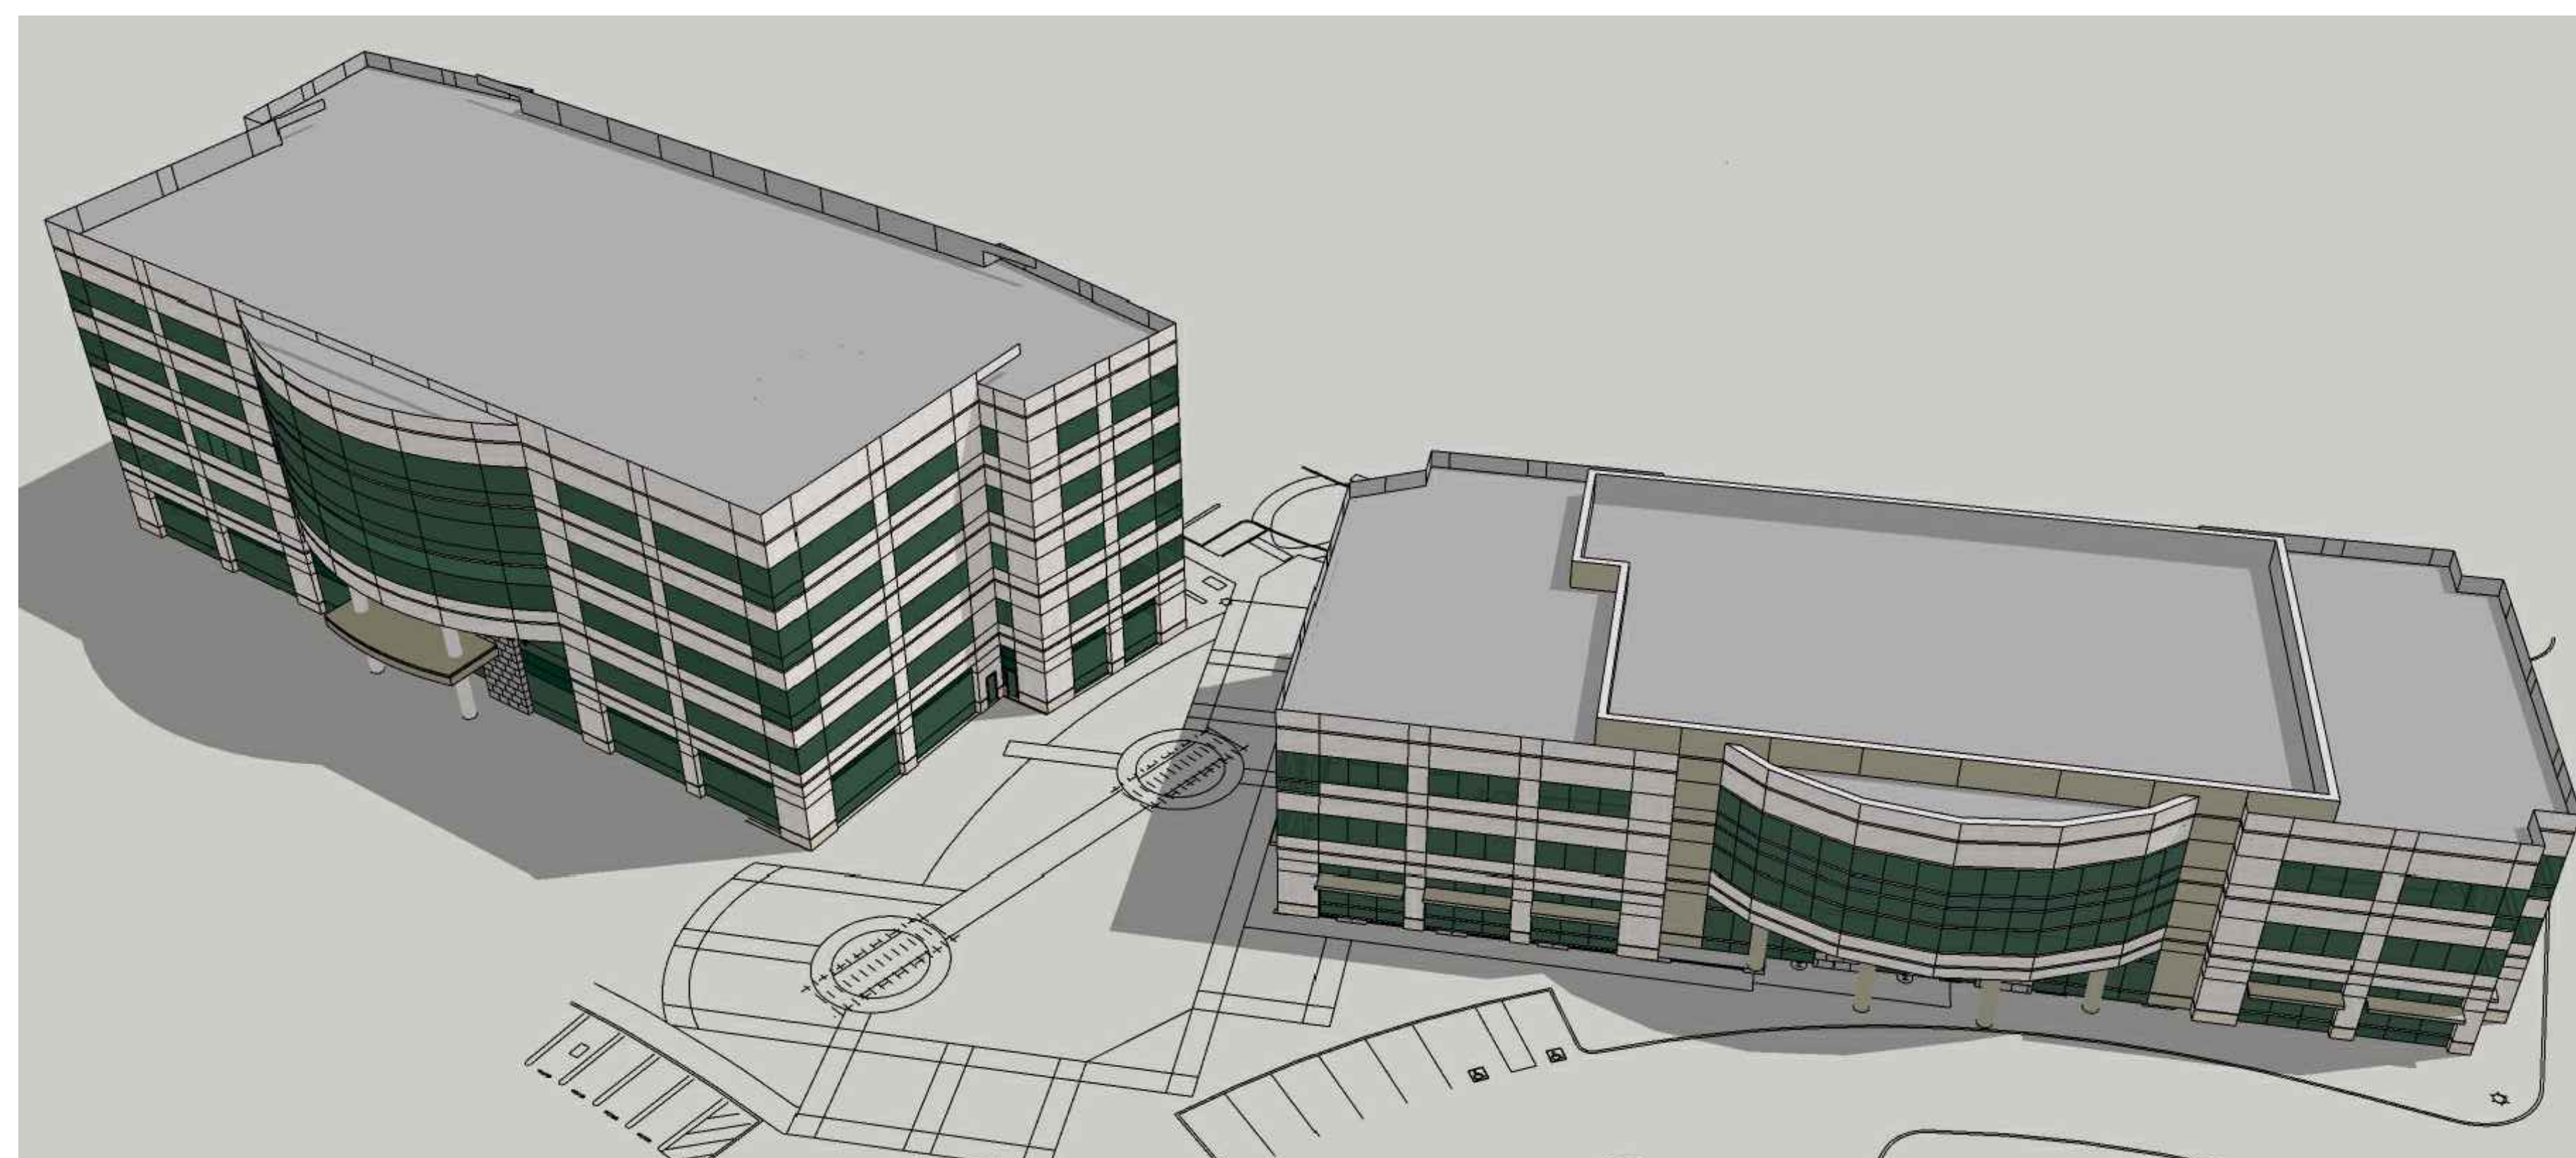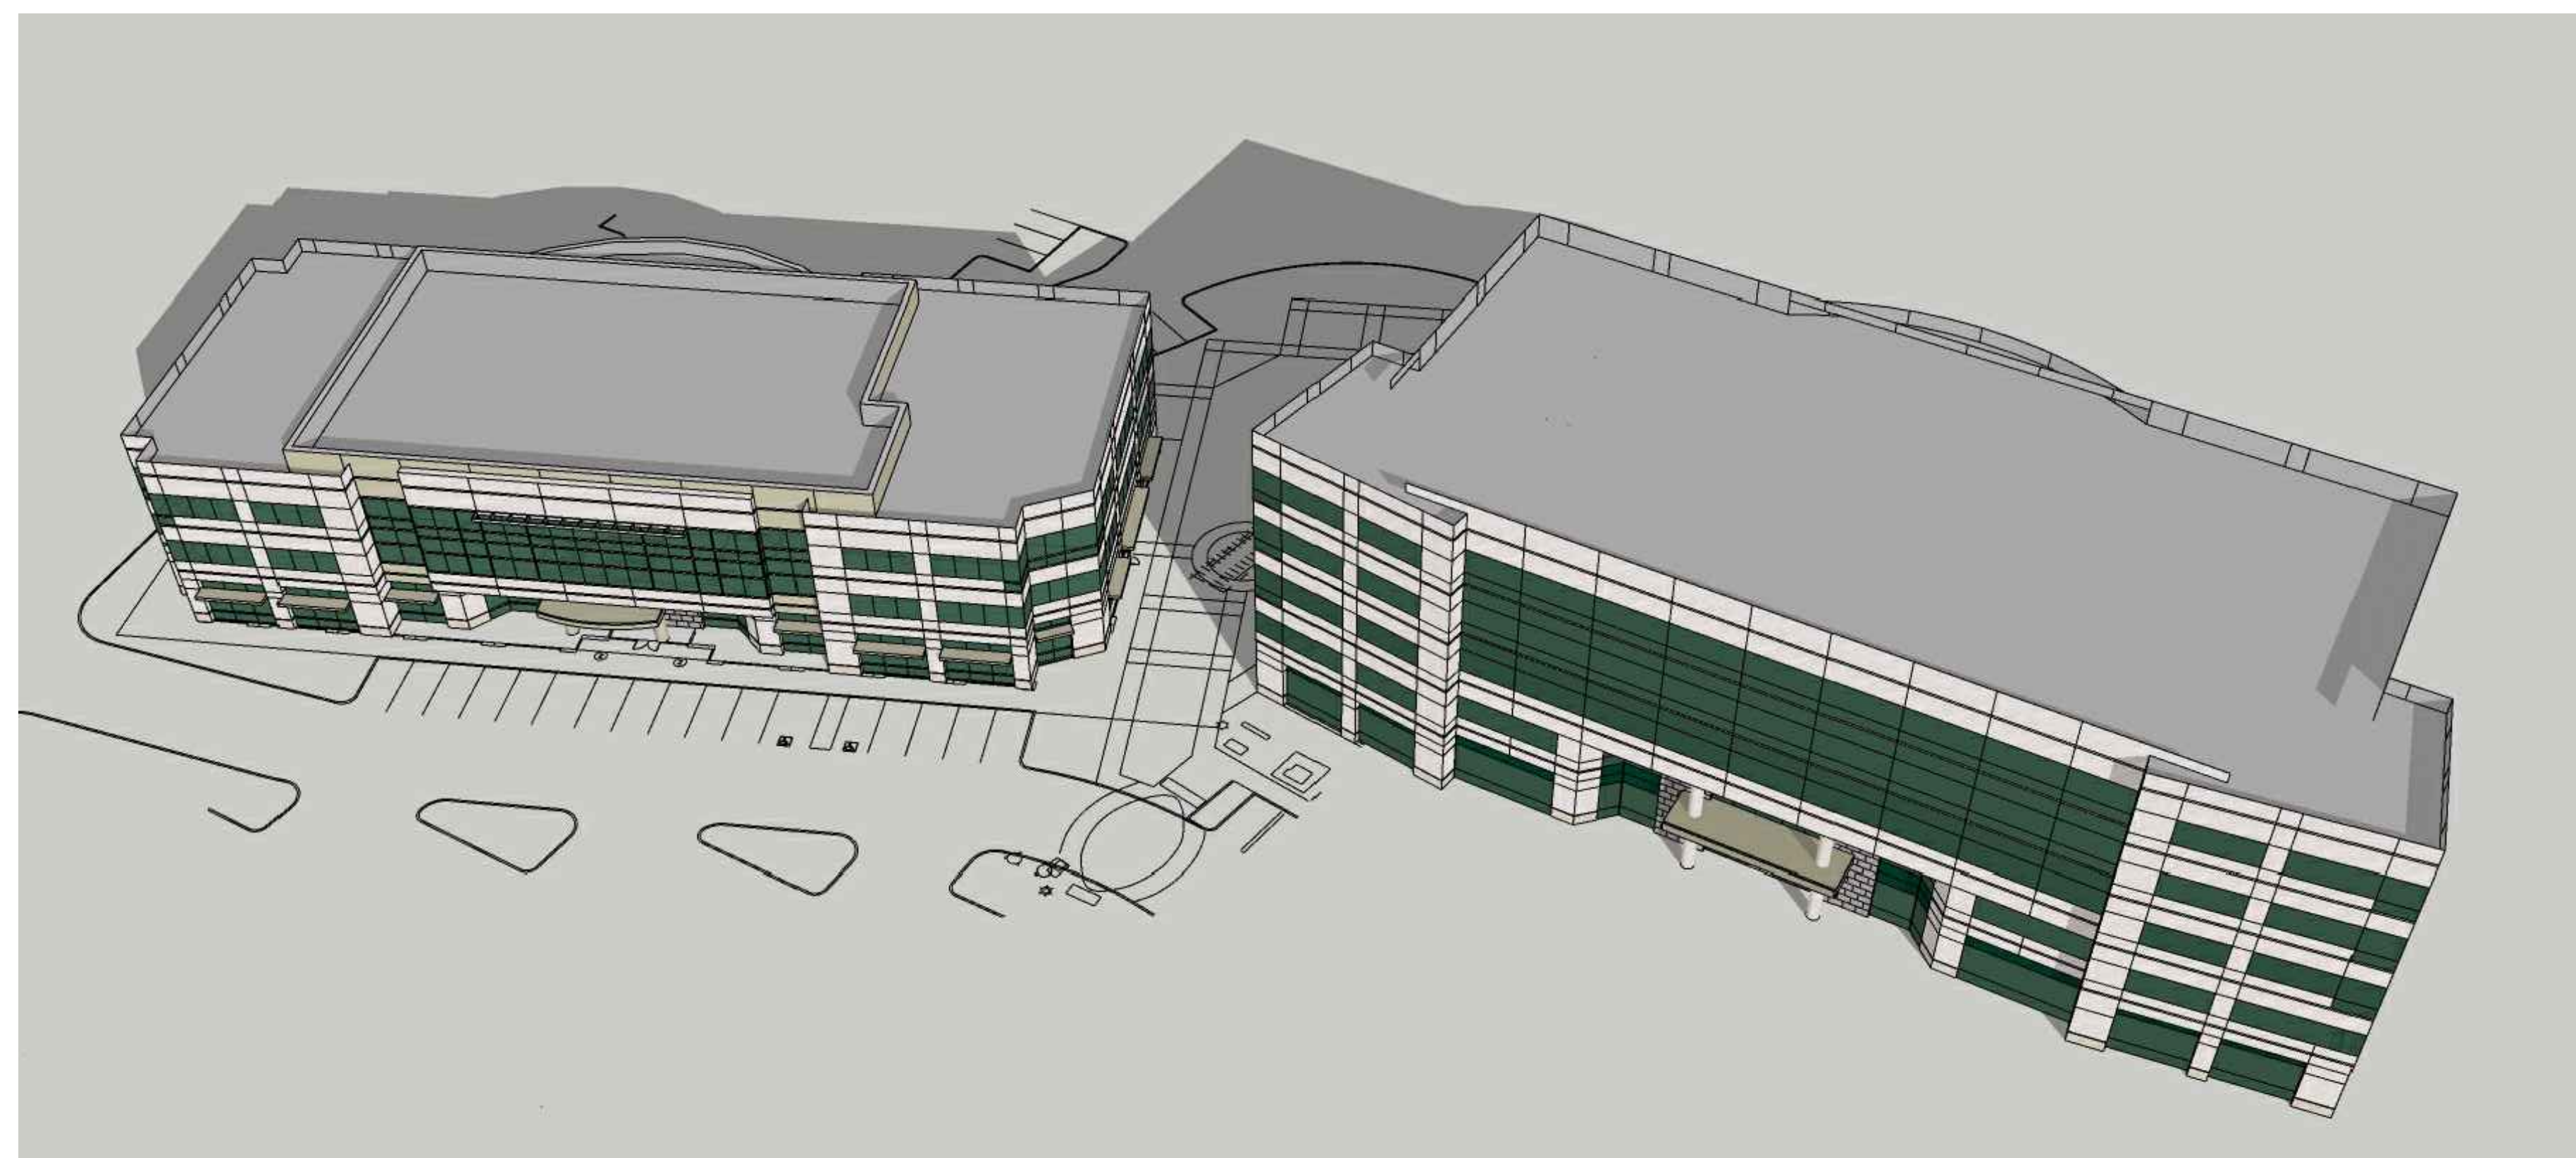

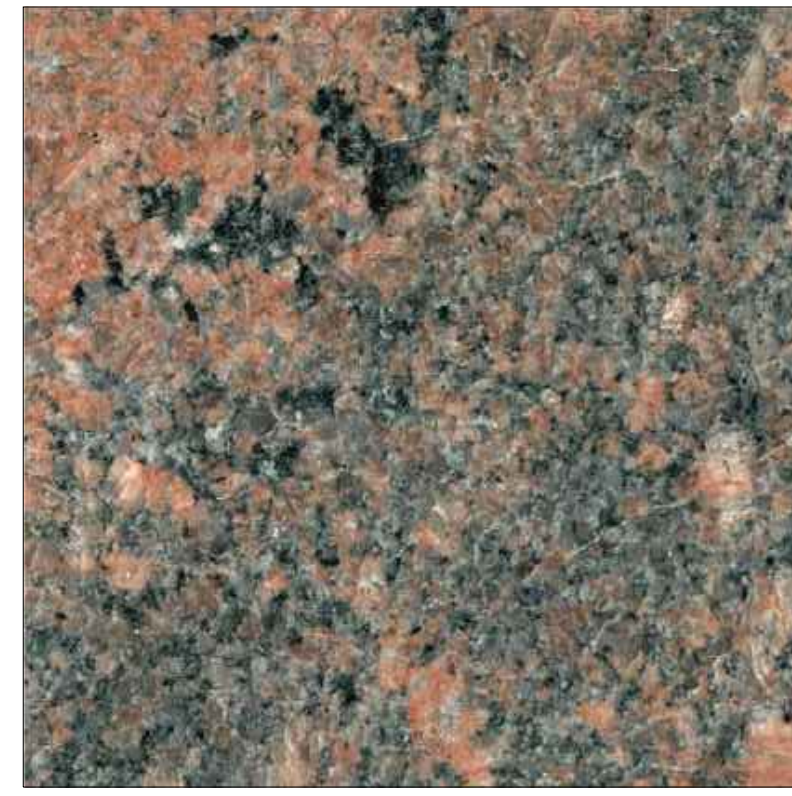


S3 2x3' GRANITE TILE VENEER -



P1 GFR PANEL, SMOOTH FINISH
COLOR TO MATCH ARCHITECTS
SAMPLE, ICI PAINT COLOR "BONE
WHITE"




P2 GFR PANEL, SANDBLAST FINISH
COLOR TO MATCH ARCHITECTS
SAMPLE, ICI PAINT COLOR "PRISM
WHITE"

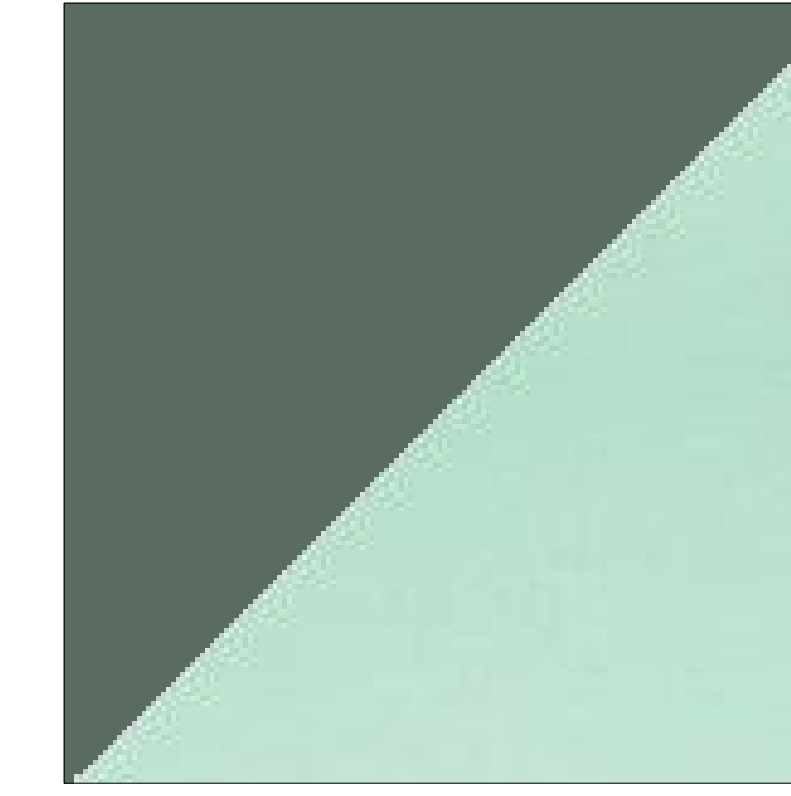


G1 GLAZING - GREEN REFLECTIVE
SOLARCOOL (2) "CARIBIA" BY PPG



G2 GLAZING - GREEN REFLECTIVE
SPANDREL SOLARCOOL "CARIBIA"
BY PPG

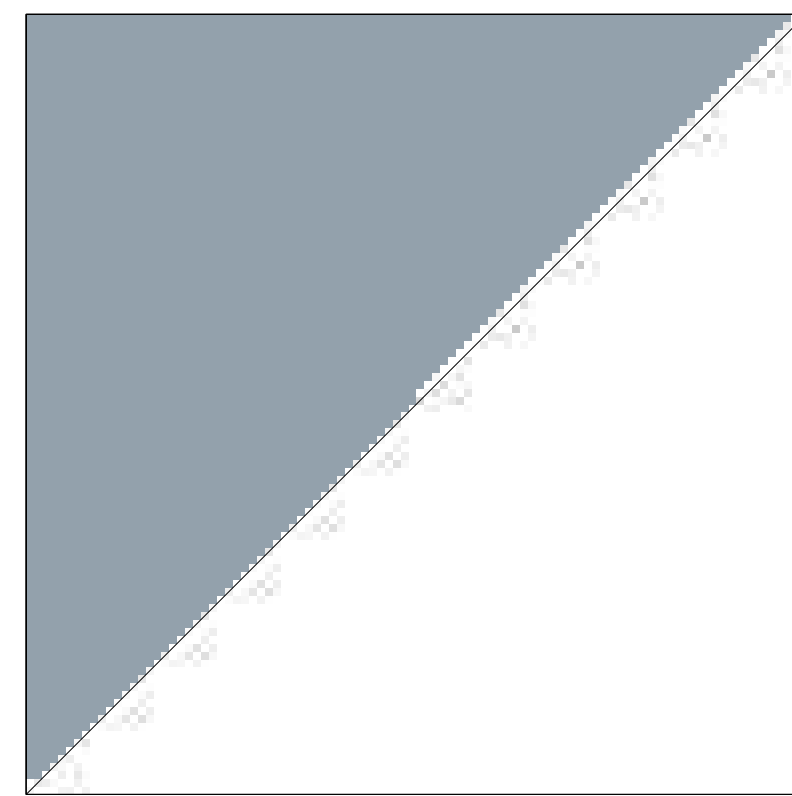

G3 GLAZING CLEAR

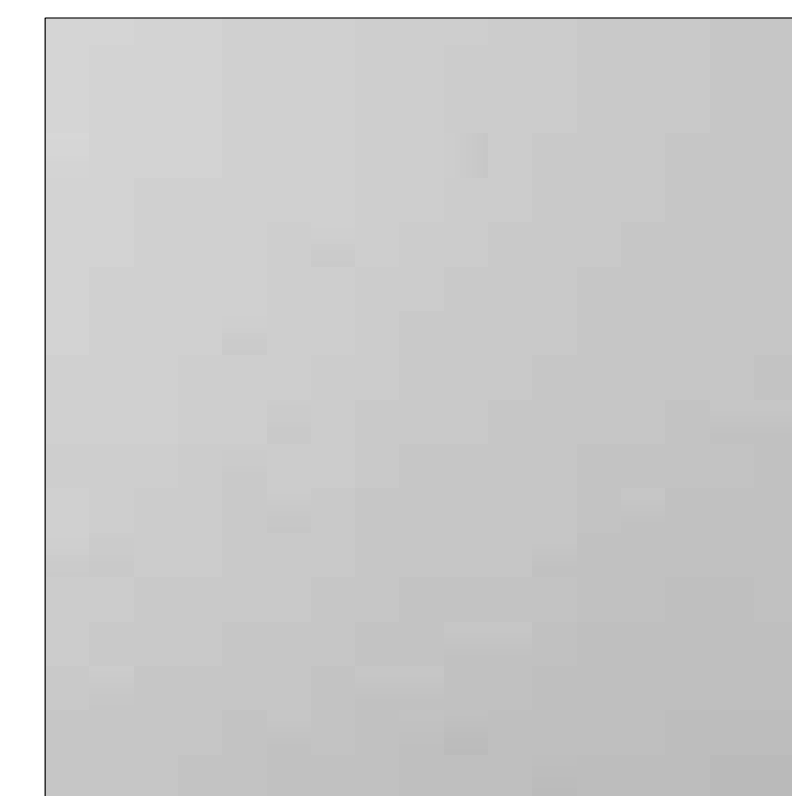

M1 METAL CANOPY - FINISH TO MATCH
ALUCOBAND "METALLIC SILVER"



A1 ALUMINUM MULLION - FINISH TO
MATCH BLOMBERG "CANADIAN
WHITE"

