


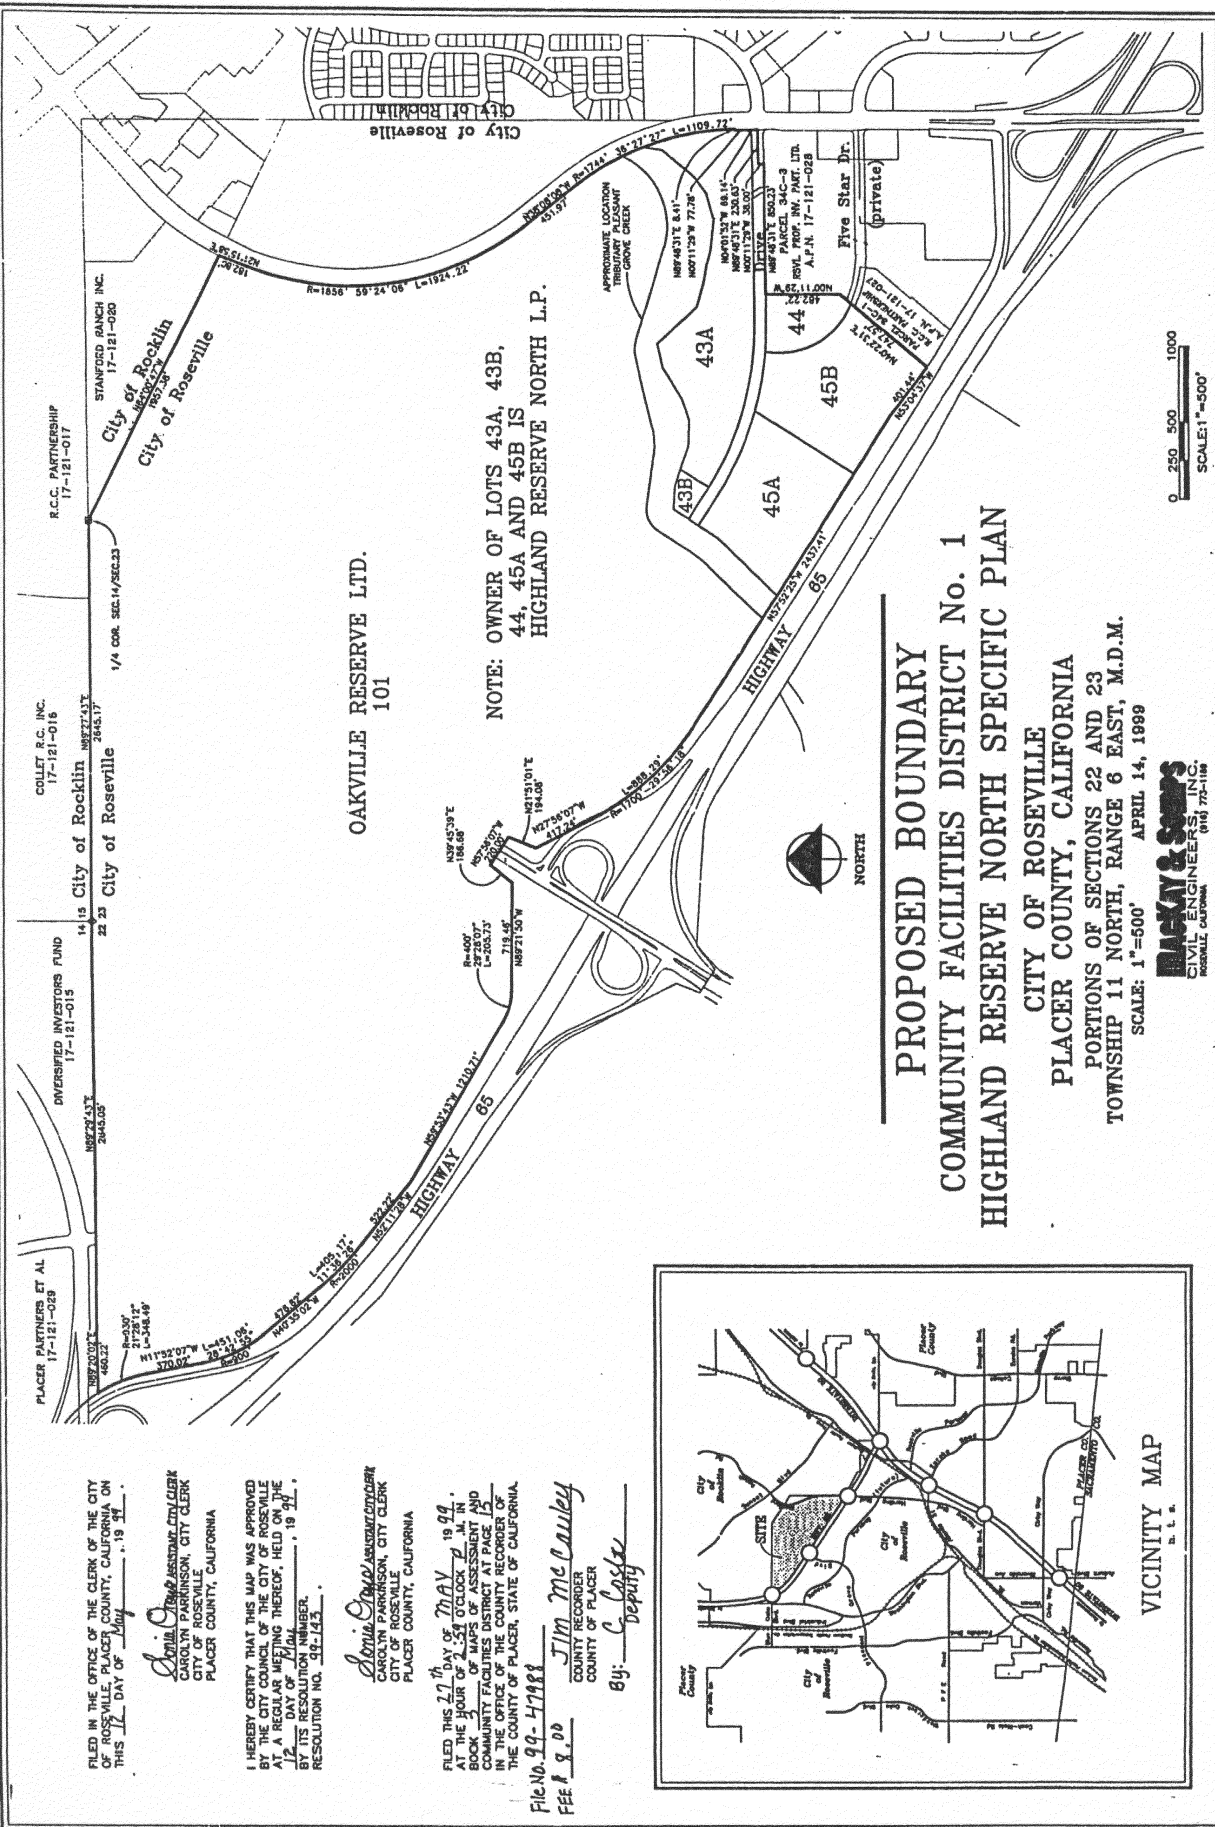

**PROPOSED BOUNDARY
COMMUNITY FACILITIES DISTRICT No. 1
HIGHLAND RESERVE NORTH SPECIFIC PLAN**

**CITY OF ROSEVILLE
PLACER COUNTY, CALIFORNIA
PORTIONS OF SECTIONS 22 AND 23
TOWNSHIP 11 NORTH, RANGE 6 EAST, M.D.M.
SCALE: 1"=500' APRIL 14, 1999**

**BACKY & SONS
CIVIL ENGINEERS, INC.
ROSEVILLE, CALIFORNIA
(916) 772-1188**

PLACER PARTNERS ET AL
17-121-008

DIVERSIFIED INVESTORS FUND
17-121-015

COLLET R.C. INC.
17-121-016

R.C.C. PARTNERSHIP
17-121-017

FILED IN THE OFFICE OF THE CLERK OF THE CITY
OF ROSEVILLE, PLACER COUNTY, CALIFORNIA ON
THIS 17 DAY OF May 19 99.


Carolyn Parkinson
CAROLYN PARKINSON, CITY CLERK
CITY OF ROSEVILLE
PLACER COUNTY, CALIFORNIA

I HEREBY CERTIFY THAT THIS MAP WAS APPROVED
BY THE CITY COUNCIL OF THE CITY OF ROSEVILLE
AT A REGULAR MEETING THEREOF, HELD ON THE
17 DAY OF May 19 99.
BY ITS RESOLUTION NUMBER 19 99.
RESOLUTION NO. 99-143.

Carolyn Parkinson
CAROLYN PARKINSON, CITY CLERK
CITY OF ROSEVILLE
PLACER COUNTY, CALIFORNIA

FILED THIS 27 DAY OF MAY 19 99.
AT THE HOUR OF 2:54 O'CLOCK P.M. IN
BOOK 3 OF MAPS OF ASSESSMENT AND
COMMUNITY FACILITIES DISTRICT AT PAGE 15
IN THE OFFICE OF THE COUNTY RECORDER OF
PLACER COUNTY, STATE OF CALIFORNIA.

File No. 99-47188
FEE \$ 9.00
JIM McCauley
COUNTY RECORDER
COUNTY OF PLACER
By: C. Foster Deputy

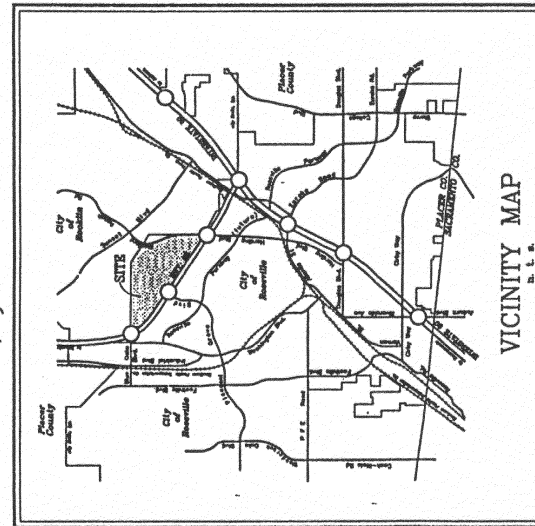

VICINITY MAP
D. L. S.