


PRELIMINARY UTILITY PLAN - EAST
NCRSP - PARCEL 49
 MAJOR PROJECT PERMIT - STAGE 1
 ROSEVILLE, CA
 SHEET 2 OF 2


DESCRIPTION	LEGEND	
	PROPOSED	EXISTING
WATER MAIN		
FIRE SERVICE LINE		
FIRE HYDRANT		
WATER METER & BACKFLOW DEVICE		
FIRE DEPT CONNECTION		
SEWER LINE		
SEWER LATERAL		
SEWER MANHOLE		
SEWER CLEANOUT		

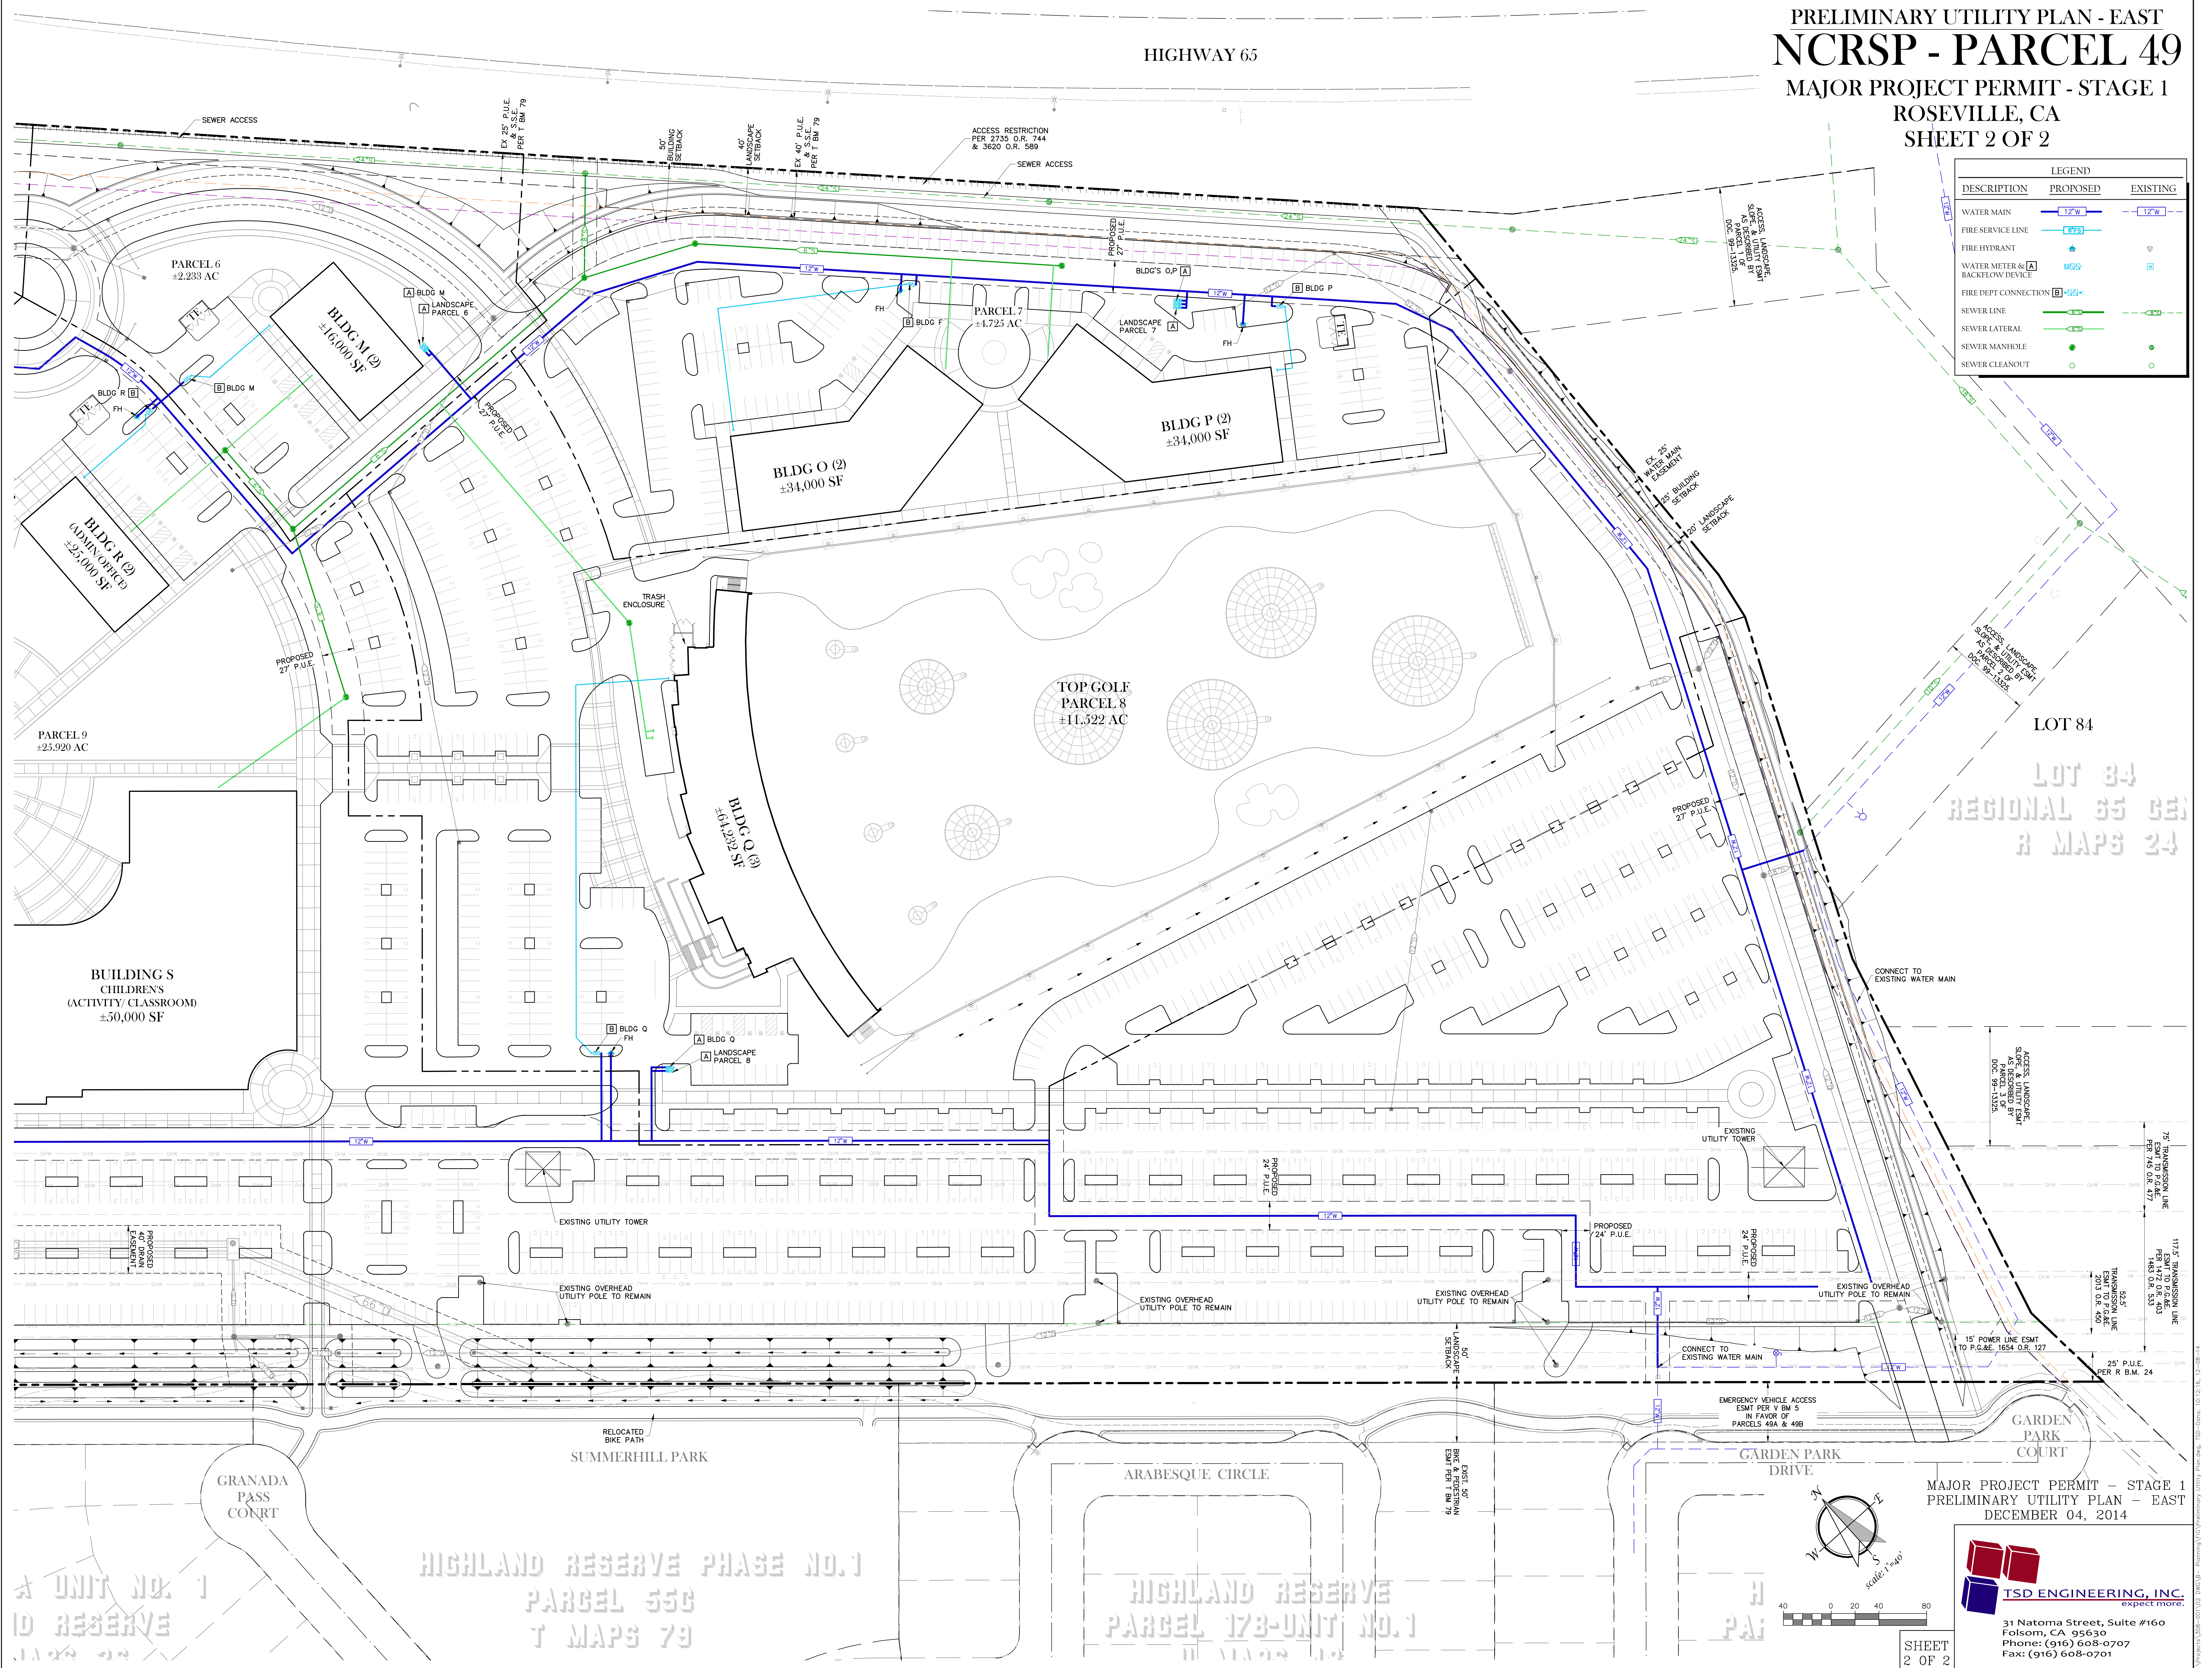

UNIT NO. 1
 ID RESERVE
 MAPS 79

HIGHLAND RESERVE PHASE NO.1
 PARCEL 556
 T MAPS 79

HIGHLAND RESERVE
 PARCEL 173-UNIT NO.1
 T MAPS 79

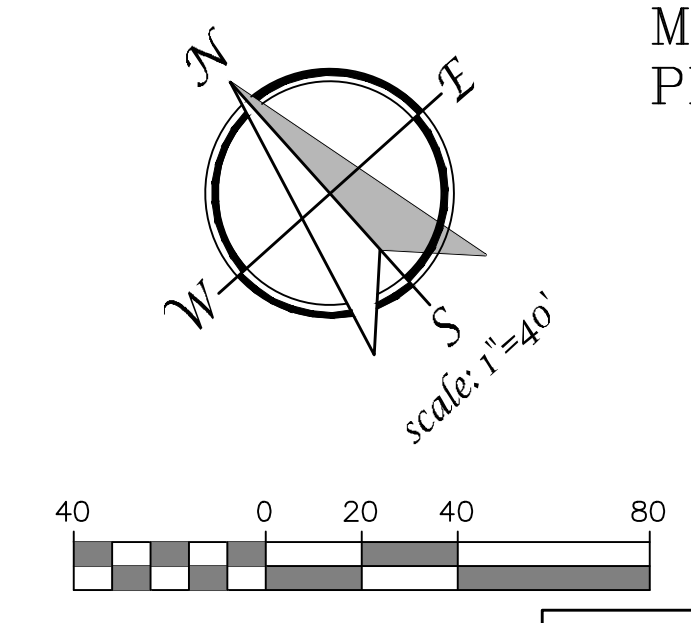

MAJOR PROJECT PERMIT - STAGE 1
 PRELIMINARY UTILITY PLAN - EAST
 DECEMBER 04, 2014

TSD ENGINEERING, INC.
 expect more.
 31 Natoma Street, Suite #160
 Folsom, CA 95630
 Phone: (916) 608-0707
 Fax: (916) 608-0701