


Xrefs: L:\DAR_1\LDAR_2\LDAR_3\LDAR_4\LDAR_5\c_border - ROW\Flood_Elevations_L1_Type\Alternative_Base\X-TPG-DCP-12092161-GRID-88\X-UTIL\X-TPG-DCP-MEADOWAKS-88-GRID\Roseville_Image_2011\X-ESMNTS-DRYCREEK\Alternative_1\CX-TPG-DCP-SUNRISE-TRAIL\old-cuburn-subdivision
 Images: cropped COR_black logo.tiff\roseville2011.tiff

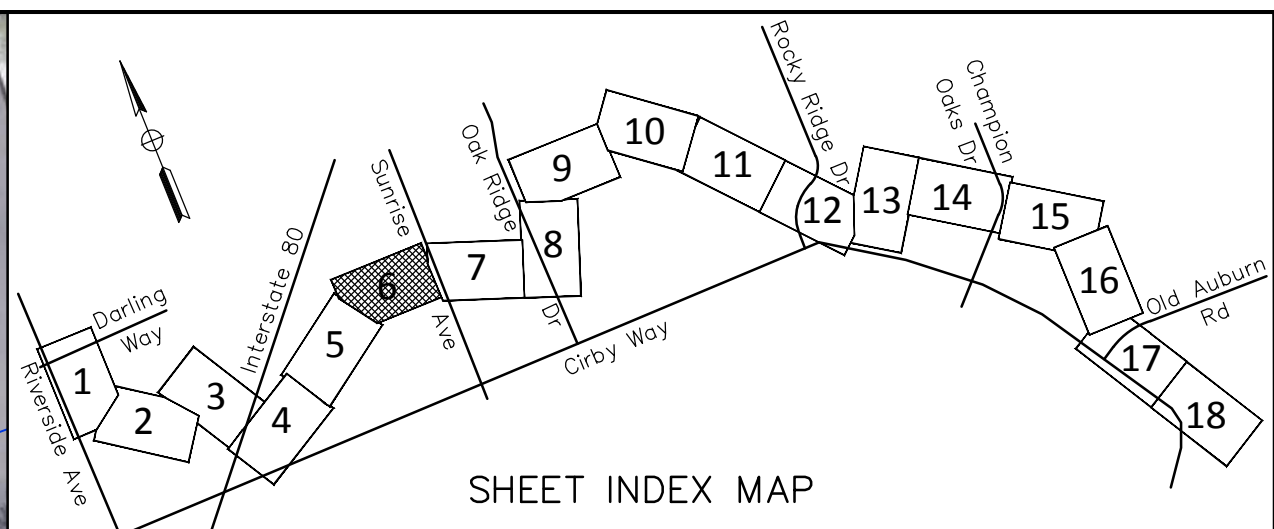

Legend:

	ROW
	Easement
	Encroachment Permit

Legend:

1+00	Trail Alignment
	Option 5A Alignment
	Option 5B Alignment
	Option 5C Alignment
	2 Year Water Surface
	10 Year Water Surface
	100 Year Water Surface
	Fill Slope Limit
	Cut Slope Limit
	Contour Line
	Retaining Wall

REVISIONS

NO.	DESCRIPTION	DATE	BY

BENCH MARK

ELEV.

FIELD BOOK

SCALE
HORIZ. 1"=40'
VERT. N/A





PSOMAS
 1075 Creekside Ridge Drive, #200, Roseville, CA 95678 (916) 788-8122

DESIGNED BY: B. WRIGHT DATE MAY 2013
 CHECKED BY: T. HAYES DATE MAY 2013
 DRAWN BY: C. CUSTER DATE MAY 2013

**DRY CREEK GREENWAY MULTI-USE TRAIL PROJECT
 POTENTIAL RIGHT OF WAY ACQUISITION & EASEMENT
 SHEET 6 - OPTION "5A"**

Xrefs: L:\DAR_1\LDAR_2\LDAR_3\LDAR_4\LDAR_5\LDAR_6 - ROW\Flood_Elevations_L1_Type\Alternative_Base\X-TPG-DCP-12092161-GRID-88\X-UTIL\X-TPG-DCP-MEADOWGATE-88-GRID\Roseville_Image_2011\X-ESMNTS-DRYCREEK\Alternative_1\X-TPG-DCP-SUNRISE-TRAIL\old-cuburn-subdivision
 Images: cropped COR_black_logp.tiff\roseville2011.sld

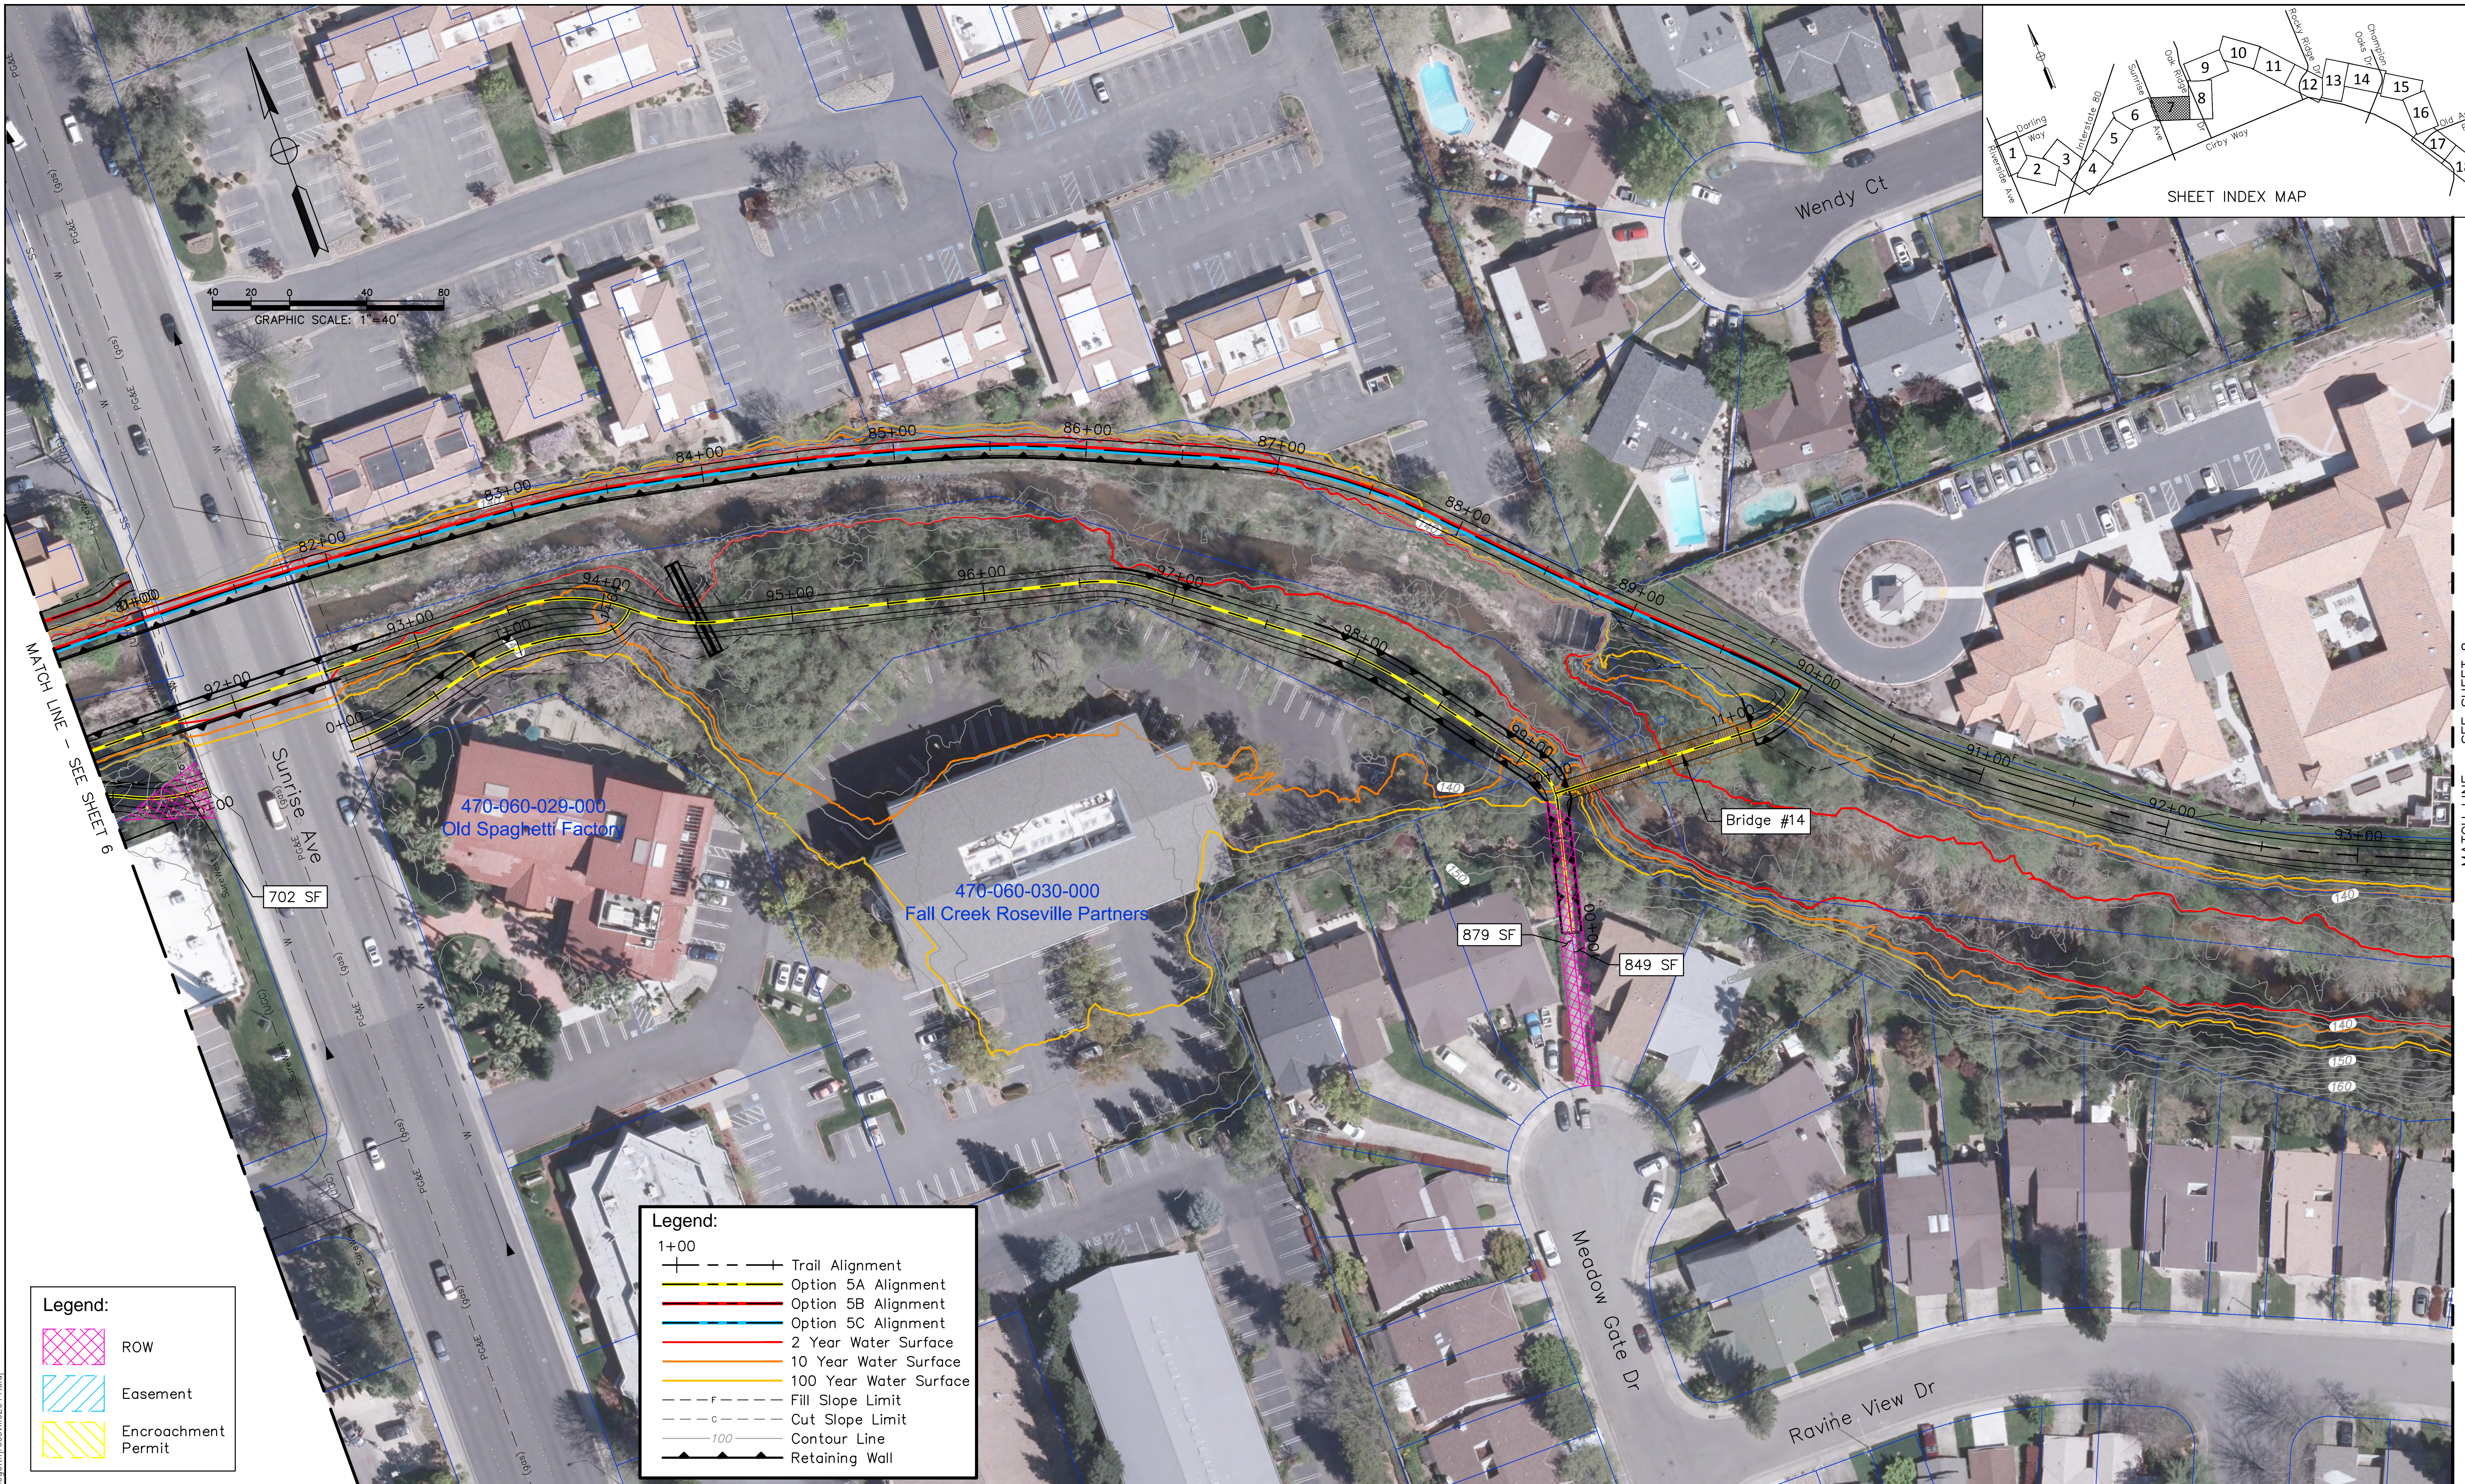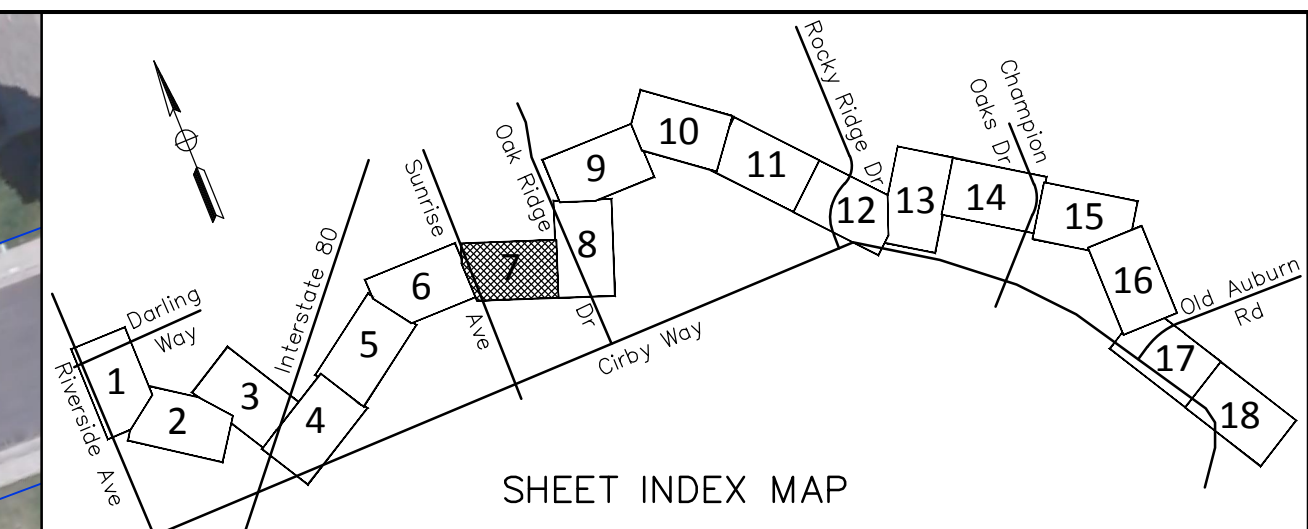

Legend:

- ROW
- Easement
- Encroachment Permit

Legend:

- Trail Alignment
- Option 5A Alignment
- Option 5B Alignment
- Option 5C Alignment
- 2 Year Water Surface
- 10 Year Water Surface
- 100 Year Water Surface
- Fill Slope Limit
- Cut Slope Limit
- Contour Line
- Retaining Wall

REVISIONS			
NO.	DESCRIPTION	DATE	BY

BENCH MARK	ELEV.


FIELD BOOK

PSOMAS
 1075 Creekside Ridge Drive, #200, Roseville, CA 95678 (916) 788-8122
 DESIGNED BY: B. WRIGHT DATE MAY 2013
 CHECKED BY: T. HAYES DATE MAY 2013
 DRAWN BY: C. CUSTER DATE MAY 2013

DRY CREEK GREENWAY MULTI-USE TRAIL PROJECT
POTENTIAL RIGHT OF WAY ACQUISITION & EASEMENT
SHEET 7 - OPTION "5A"

SHEET
 7
 OF
 18

Xrefs: L:\DAR_1\LDAR_2\LDAR_3\LDAR_4\LDAR_5\c_border - ROW\Flood_Elevations_L1_Type\Alternative_Base\X-TPG-DCP-42092161-GRID-88\X-UTIL\X-TPG-DCP-MEADOWAKS-88-GRID\Roseville_Image_2011\X-ESMNTS-DRYCREEK\Alternative_1\CX-TPG-DCP-SUNRISE-TRAIL\old-cuburn-subdivision
 Images: cropped COR_black logo.tiff\roseville2011.stl

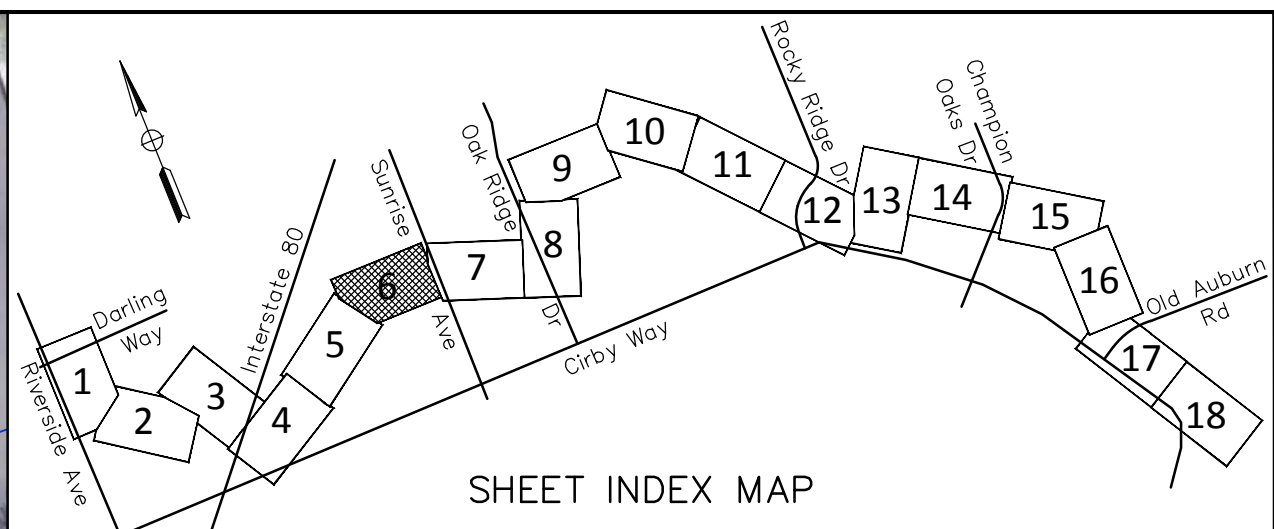

- Legend:**
- ROW
 - Easement
 - Encroachment Permit

- Legend:**
- 1+00 Trail Alignment
 - Option 5A Alignment
 - Option 5B Alignment
 - Option 5C Alignment
 - 2 Year Water Surface
 - 10 Year Water Surface
 - 100 Year Water Surface
 - Fill Slope Limit
 - Cut Slope Limit
 - Contour Line
 - Retaining Wall

REVISIONS			
NO.	DESCRIPTION	DATE	BY

BENCH MARK	ELEV.

FIELD BOOK

CITY OF ROSEVILLE
 CALIFORNIA

PSOMAS
 1075 Creekside Ridge Drive, #200, Roseville, CA 95678 (916) 788-8122
 DESIGNED BY: B. WRIGHT DATE MAY 2013
 CHECKED BY: T. HAYES DATE MAY 2013
 DRAWN BY: C. CUSTER DATE MAY 2013

DRY CREEK GREENWAY MULTI-USE TRAIL PROJECT
POTENTIAL RIGHT OF WAY ACQUISITION & EASEMENT
SHEET 6 - OPTION "5C"

SHEET
 6
 OF
 18

